



# OASIS/VALLEY FLOOR AREA STORMWATER MASTER PLAN

Prepared for



April 2015



# Oasis/Valley Floor Stormwater Master Plan

Prepared For:  
Coachella Valley Water District

April 2015



  
\_\_\_\_\_  
**Joseph C. Caldwell, P.E.**  
**Director Stormwater Engineering**

## TABLE OF CONTENTS

|  |            |
|--|------------|
| <b>SECTION 1 – Introduction</b>                                | <b>1-1</b> |
| ■ Project Introduction   | 1-1        |
| ■ Project Description  | 1-2        |
| ■ Existing Stormwater Facilities                               | 1-2        |
| ■ Flood Hazards  | 1-3        |
| ■ Design Criteria  | 1-5        |
| ■ Proposed SMP Facilities                                      | 1-6        |
| <b>SECTION 2 – Hydrology Analysis</b>                          | <b>2-1</b> |
| ■ Hydrologic Modeling Approach                                 | 2-1        |
| ■ Watershed Delineations                                       | 2-1        |
| ■ Watershed Lag Time   | 2-2        |
| ■ Precipitation Data   | 2-2        |
| ■ Depth-Area Reduction Factor                                  | 2-4        |
| ■ Land Use, Hydrologic Soils, and Loss Rates                   | 2-4        |
| ■ Channel Routing  | 2-5        |
| ■ Hydrology Analysis Results                                   | 2-6        |
| <b>SECTION 3 – Hydraulic Analysis</b>                          | <b>3-1</b> |
| ■ Introduction   | 3-1        |
| ■ Water Surface Control Elevations                             | 3-1        |
| ■ Open Channels  | 3-1        |
| ■ Closed Conduits  | 3-2        |
| ■ Hydraulic Analysis Results                                   | 3-2        |
| <b>SECTION 4 – SMP Exhibit Map and Plan and Profile Sheets</b> | <b>4-1</b> |
| ■ SMP Exhibit Map  | 4-1        |
| ■ Plan and Profile Sheets                                      | 4-1        |
| <b>SECTION 5 – Preliminary Cost Estimates</b>                  | <b>5-1</b> |
| ■ Oasis/Valley Floor SMP Cost Estimate                         | 5-1        |

|  |            |
|--|------------|
| <b>SECTION 6 – Conclusions</b>         | <b>6-1</b> |
| ■ Benefits                             | 6-1        |
| ■ Environmental and Biological Impacts | 6-1        |
| <b>SECTION 7 – Recommendations</b>     | <b>7-1</b> |
| ■ Recommendations                      | 7-1        |
| <b>SECTION 8 – References</b>          | <b>8-1</b> |
| ■ List of References                   | 8-1        |

## List of Figures

|  |            |
|--|------------|
| <b>Figure 1 – Vicinity Map</b>                         | <b>1-4</b> |
| <b>Figure 2 – Oasis/Valley Floor SMP Facility Map</b>  | <b>1-9</b> |
| <b>Figure 3 – 100-Year 6-Hour Rainfall Map</b>         | <b>2-3</b> |
| <b>Figure 4 – Typical Concrete Trapezoidal Channel</b> | <b>3-2</b> |

## List of Tables

|  |            |
|--|------------|
| <b>Table 2-1: NOAA 14 100-Year Point Rainfall</b>                          | <b>2-4</b> |
| <b>Table 2-2: Depth-Area Reduction Factors (DARFs)</b>                     | <b>2-4</b> |
| <b>Table 2-3: Land Use-Soil Type and Runoff Index (RI) Classifications</b> | <b>2-5</b> |
| <b>Table 2-4: 100-Year Peak Discharge Summary Table</b>                    | <b>2-6</b> |
| <b>Table 5-1: Estimated System Cost</b>                                    | <b>5-2</b> |

## List of Appendices

**Appendix A – Bechtel (1997) Depth-Area Reduction Factor (DARF) Curve**

**Appendix B – Watershed Lag Time Calculations**

**Appendix C – NOAA 14 Rainfall Data**

**Appendix D – Subarea Soil Type-Land Use and Infiltration Rate Summary**

**Appendix E – HEC-HMS Kinematic Wave Routing Parameter Summary**

**Appendix F – HEC-HMS Summary Output Table**

**Appendix G – Oasis/Valley Floor Cost Estimation Worksheets**

**Appendix H – WSPG Input/Output Files**

**Appendix I – CVSC HEC-RAS Alternative 5 Summary Output (March 2014)**

## **List of Exhibits**

**Exhibit 1 – Watershed Map**

**Exhibit 2 – Aerial Map**

**Exhibit 3 – Land Cover Map**

**Exhibit 4 – Hydrologic Soil Group Map**

**Exhibit 5 – SMP Facility Map**

**Exhibit 6 – Plan and Profile Sheets – Section 4**

## SECTION 1 – Introduction

### ■ Project Introduction

Albert A. Webb Associates (WEBB) has been authorized by the Coachella Valley Water District (CVWD) to prepare a Stormwater Master Plan (SMP) study for the Eastern Coachella Valley Area. The SMP analysis is broken down into two phases - the Oasis/Valley Floor Region and the Mecca/North Shore Region. This portion of the SMP addresses the Oasis/Valley Floor Region.

WEBB initially prepared an alternative analysis report entitled “*Preliminary Alternative Development Study for Oasis/Valley Region*” dated March 2014 (Ref. 7). The purpose of that study was to investigate several alternative channel types and alignments for the Oasis/Valley Floor Region in order to determine a preferred alternative. Two channel types were considered; 1) earthen trapezoidal and; 2) fully lined concrete trapezoidal. Two alignments were considered; 1) Alternative 1 Alignment; and 2) Alternative 2 Alignment. Regarding channel type, the study concluded that fully lined concrete channels and underground reinforced concrete pipes and boxes are the preferred alternative. This option requires the least RIGHT-OF-WAY, the least costly Operations and Maintenance (O & M), and the least risk of groundwater intrusion. Regarding alignments, Alternative 2 was selected as the recommended alternative due to a more reasonable distribution of the drainage areas, as compared with the Alternative 1 alignment and because it is more consistent with currently entitled projects. The results of the alternative development study were reviewed by CVWD and WEBB was authorized to proceed with the recommended alternative (Alternative 2A in the study).

A refined Stormwater Master Plan (SMP) level hydrologic analysis was prepared for each drainage system of Alternative 2A. Synthetic unit hydrographs were developed for the 100-year storm event following the methodologies in the CVWD Development Design Manual (Ref.1) and the Riverside County Flood Control and Water Conservation District (RCFC&WCD) Hydrology Manual (Ref.2). On March 25, 2013, CVWD adopted Ordinance 1234.1 which changed their stormwater policies. Section 2.i (b) states that Depth Area Reduction Factors (DARFs) from the USACE (1980)/Bechtel (1997) report shall be utilized in reducing point rainfall values. For watershed areas less than 10 square miles, there is no reduction in point rainfall (DARF = 1.0).

A detailed hydraulic analysis was performed to determine the SMP facility sizes. The “Standard Step Method” was used for sizing the open channels. Confluences and sudden contractions (such as culvert headwalls) were analyzed using “Pressure and Momentum” calculations.

Open channels are sized to contain the 100-year peak discharge with 3-feet of freeboard when the 100-year water surface elevations are below the adjacent ground elevations (incised channels). However, in certain situations (high backwater conditions), the 100-year water surface elevations are above the adjacent ground elevations causing a levee condition. A 4-foot freeboard was used for channels in a levee condition.

Underground pipes were limited to a maximum diameter of 96” (8 feet) and the hydraulic grade lines were kept 2-feet below the existing ground surface. Single and multi-cell reinforced concrete boxes (RCB) were used at street crossings. The maximum cell height was generally limited to 7-feet with a

minimum cover of 2-feet. However there were a few crossings where a higher box height was needed due to high backwater conditions.

A planning level capital cost analysis was prepared for the construction of the proposed SMP facilities. An Operation and Maintenance (O&M) cost analysis was also performed. O&M costs were based on a 40- year life cycle using an annual interest rate of 2%, converted to a net present value.

An overall SMP facility map was prepared showing facility locations, sizes, and flow rates (see Exhibit 5). In addition, detailed SMP plan and profile sheets were prepared for each facility. The sheets were laid out on 11" X 17" sheets at a scale of 1" = 500'.

## ■ Project Description

The Oasis/Valley Floor Region consists of areas west of the Coachella Valley Stormwater Channel (CVSC) within the eastern portion of the Coachella Valley and within Riverside County, California. The project study area is bound by Avenue 50 on the north, Coachella Canal and Santa Rosa Mountains to the west, Avenue 82 to the south, and the CVSC to the east (see Figure 1).

The Oasis/Valley Floor Region has an arid desert climate, averaging less than three inches of rain per year. However the surrounding mountains (Santa Rosa) are subject to much greater rainfall, which can produce unpredictable and damaging flash flood events throughout the Oasis/Valley Floor Region. Land use and topography consist mostly of agriculture lands, with some scattered urban areas, sloping southeast toward the CVSC and the Salton Sea.

## ■ Existing Stormwater Facilities

The backbone stormwater protection system for the Coachella Valley area is the Whitewater River Stormwater Channel/CVSC. It is a 50-mile long channel that runs from the Whitewater area north of Palm Springs to the Salton Sea. Valley Floor areas north of Avenue 65 are protected from regional flooding by the United States Bureau of Reclamation (USBR) Dikes No. 2 and No. 4, which are FEMA certified levees. Dike No. 2 extends from about Avenue 58 to the north end of Coral Mountain near Avenue 59. Dike No. 4 extends from the south end of Coral Mountain below Avenue 59 to south of Avenue 65. These dikes protect the valley floor from floodwaters discharged from the upstream canyons and provide detention reservoirs to store the floodwaters. These excess flows (maximum outflow of 400 cfs) are released through the Avenue 64 Evacuation Channel, which extends about six miles to the CVSC. The terminal reservoir of the Coachella Canal, Lake Cahuilla, provides regulatory storage of irrigation water and impounds storm waters from the mountains to the west. It also serves as a temporary reservoir for La Quinta area floodwaters.

In addition, there are numerous non-engineered stormwater/agricultural channels throughout the region that provide some level of flow conveyance to the CVSC.


## ■ Flood Hazards

The major flood risk to the Oasis/Valley Floor Region is alluvial fan flooding from the Santa Rosa Mountains. Flash flood waters from nine canyons between Avenue 62 and the Riverside/Imperial County Line pass through the Oasis/Valley Floor region, crossing coalescing alluvial fan surfaces and discharging to the CVSC or the Salton Sea.

Local drainage area flooding is another concern for the Oasis/Valley Floor Region. Numerous unimproved open channels exist in the area with limited flow capacities and undersized culverts currently unable to provide 100-year flood protection from the local drainage areas. In addition, approximately 17 miles of the CVSC from Avenue 52 to the Salton Sea are an unlined earthen channel. Because of the limited channel capacity of the CVSC and the unstable/unlined channel banks, the CVSC poses a riverine flooding hazard.

As a result of the potential flood hazards, the majority of the areas within the Oasis\Valley Floor Region are designated as flood Zone A, Zone X, and Zone D, as shown on the Flood Insurance Rate Maps (FIRMs) published by the Federal Emergency Management Agency (FEMA). Zone A designates areas within the Special Flood Hazard Area (SFHA) subject to inundation by the 1% annual chance flood (also known as the base flood). No base flood elevations are determined for Zone A. Zone X designates areas subject to inundation by the 0.2% annual chance flood and/or areas of 1% annual chance flood with average depths of less than one foot and/or areas protected by levees from the 1% annual chance flood. Zone D designates areas in which flood hazards are undetermined, but possible.

■ Figure 1 - Vicinity Map

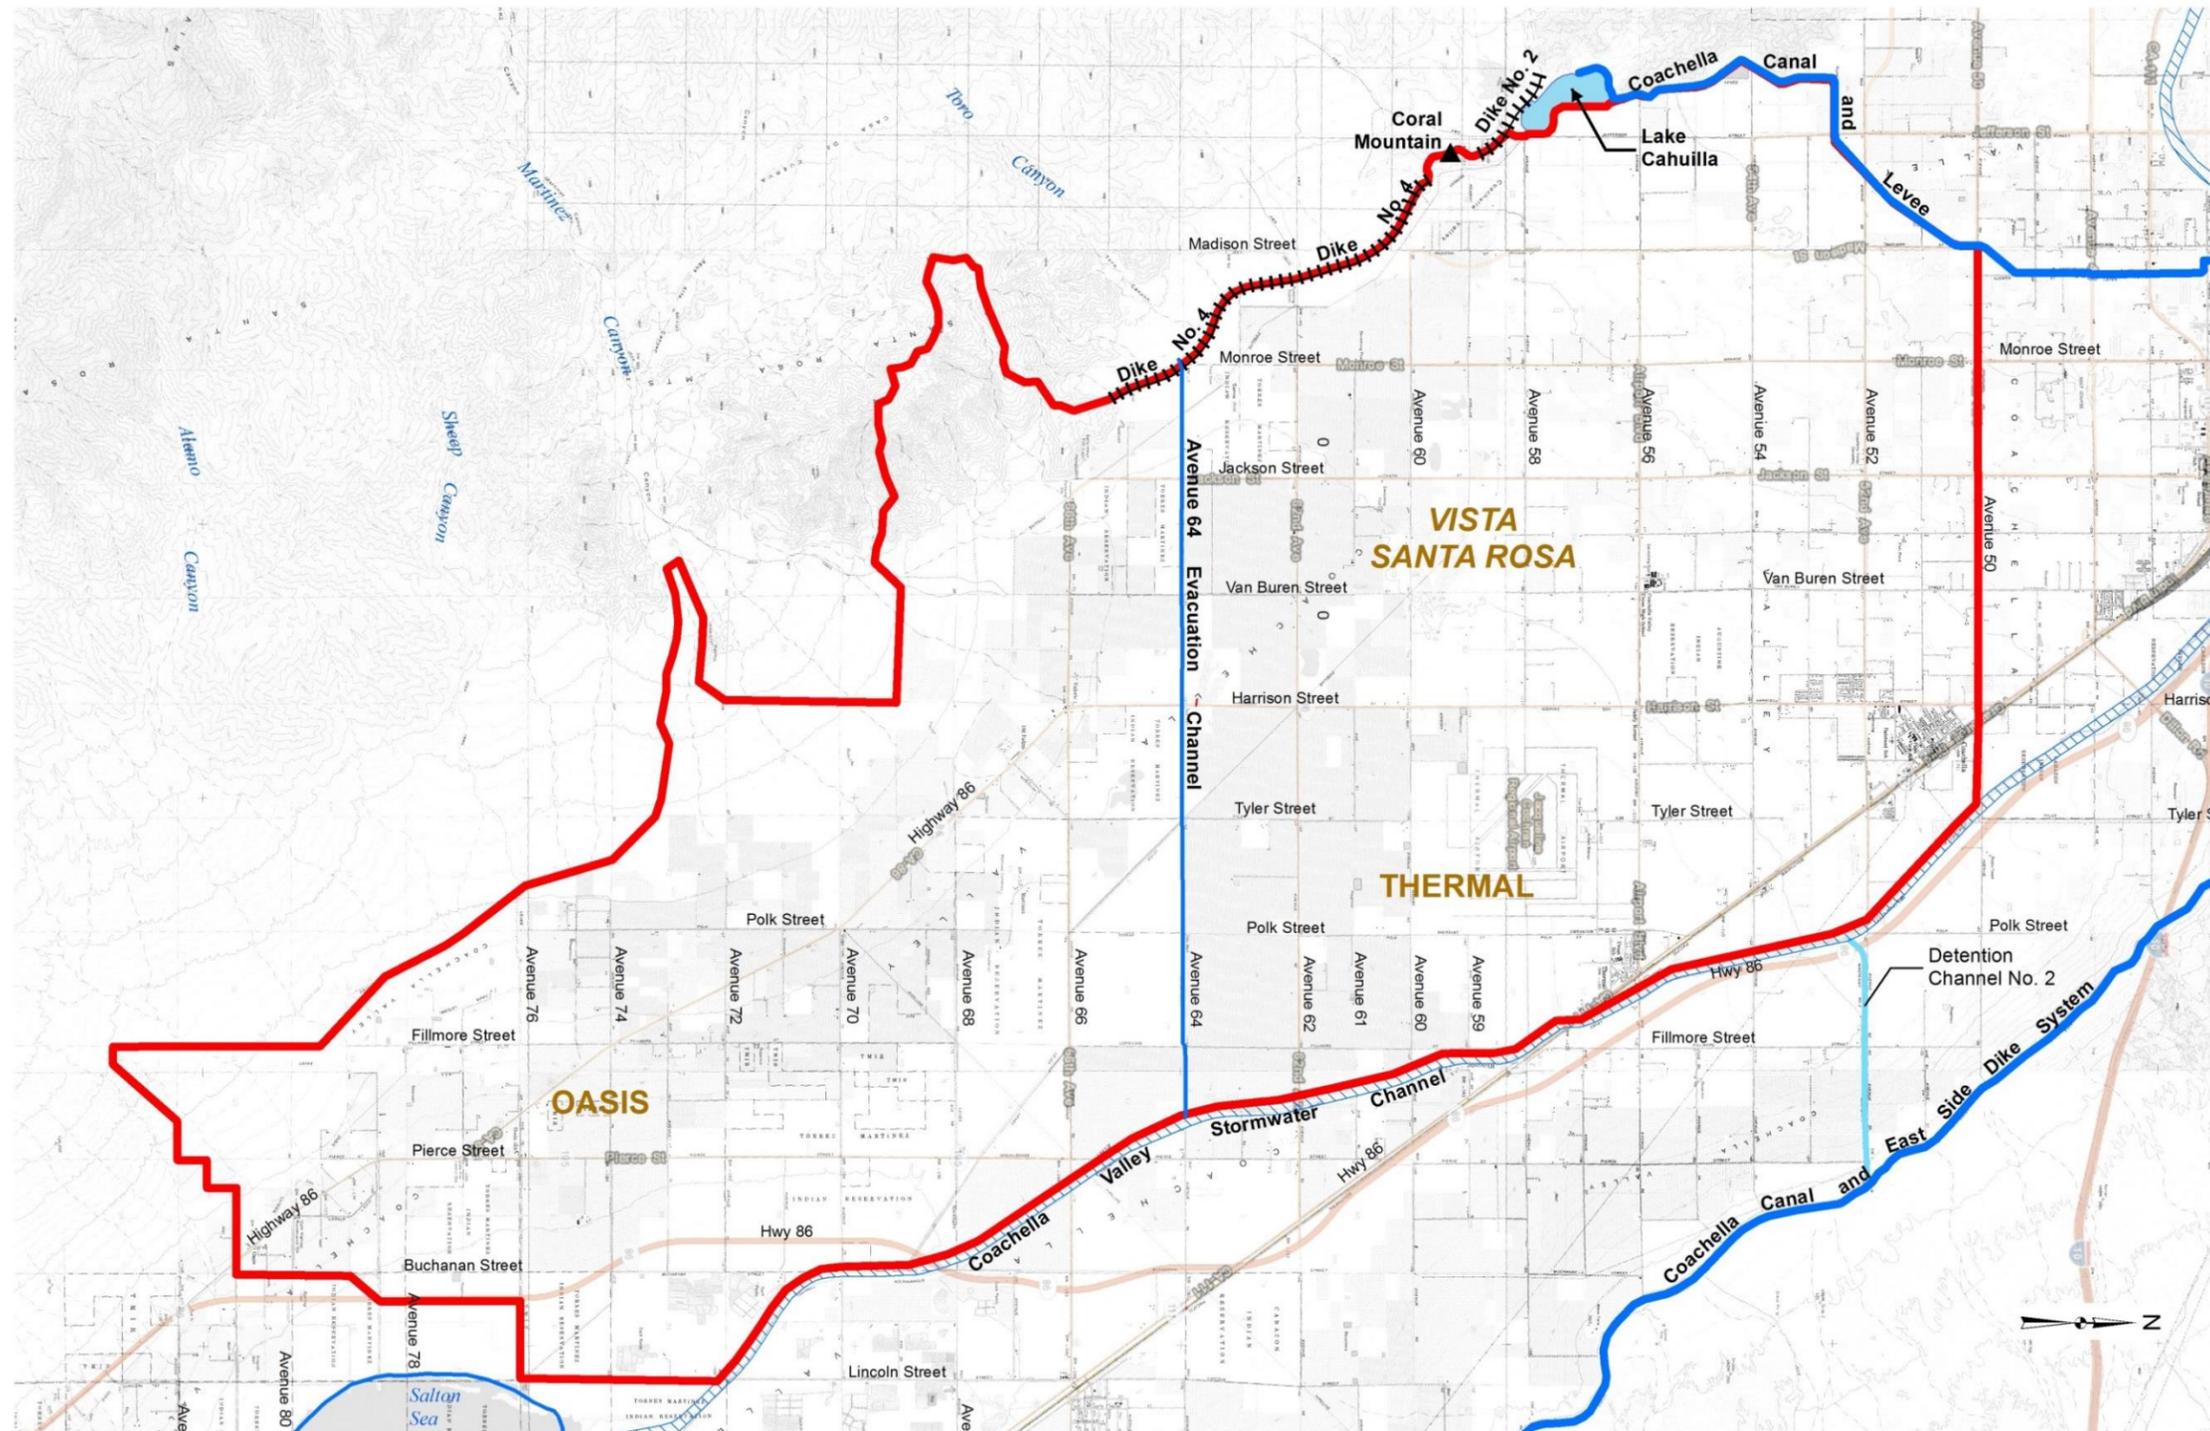

## ■ Design Criteria

The design criteria for this SMP were developed by WEBB in conjunction with CVWD. Webb Associates collaborated closely with CVWD personnel to establish parameters for the hydrologic and hydraulic analysis of this SMP. Point rainfall values, modeling software, channel construction materials, channel roughness “n-values”, freeboard requirements, preliminary plan and profile scales and sheet sizes were discussed in advanced and agreed upon at the beginning of the project to ensure that all necessary parameters and methodologies are consistent with CVWD stormwater policies and expectations.

The following analysis standards were applied in the development of the SMP facilities:

### Hydrology

#### Precipitation

NOAA Atlas 14 Volume 6, Version 2 was used for the study area.

#### Hydrology Model

The Hydrologic Engineering Center Hydrologic Modeling System (HEC-HMS) computer program were to conduct the hydrology analysis for the study area.

#### Precipitation Intensity Pattern

Input hyetograph for calculation of the 100-year peak flows were constructed by nesting the 100-year amounts for different durations. The frequency storm option in HEC-HMS was used to construct the synthetic storm.

#### Point Rainfall Reduction

For watershed areas that exceed 10 square miles, the USACE 1980/Bechtel (1997) Depth Area Reduction Factors (DARFs) were used. For watershed areas less than 10 square miles, a DARF of 1.0 was used (See Appendix A).

### Hydraulics and Facility Sizing

#### Hydraulic Model

The Water Surface Pressure Gradient (WSPG) program was utilized in sizing the open channels and underground conduits.

#### Reinforced Concrete Pipes (RCPs)

Minimum slope:  $s = 0.0025$

Manning's  $n = 0.013$

Manhole spacing: 400' (for cost estimating purposes)

RCP shall have at least 2-feet of cover and contain its hydraulic grade line at least 2' below the existing ground surface.

#### Reinforced Concrete Box (RCB)

Minimum slope:  $s = 0.0025$

Manning's  $n = 0.014$

RCB shall have at least 2-feet of cover and contain its hydraulic grade line at least 2-feet below the existing ground surface.

#### Concrete Lined Trapezoidal Channels

Minimum slope:  $s = 0.0010$

Sideslope: 1.5:1

Manning's  $n = 0.015$

Minimum base width: 6-feet

Freeboard Criterion:

Incised Channels: 3-feet freeboard

Leveed Channels: 4-feet freeboard

## ■ Proposed SMP Facilities

The Oasis/Valley Floor SMP consists of nine drainage systems (see Figure 2). Four of these systems (Lines L, M, N, and O1) drain to the CVSC, Line O2 and O3 drain to 68<sup>TH</sup> Avenue Channel (proposed facility - Tetra Tech), Lines P and Q drain directly into the Salton Sea, and Line R drains to Kings Road Channel (proposed facility - Tetra Tech design).

Line L Storm Drain System consists of a mainline and one lateral. Line L01 begins at Jackson Street and runs along the north side of Avenue 54 east direction and turns 90 degrees south along the west side of Van Buren Street. Then the channel crosses to the east side of Van Buren Street near Avenue 55. The channel continues south and turns 90 degrees at Avenue 56/Airport Blvd., then continues east, crossing Harrison Street, Shady Lane, and Tyler Street. The channel turns 90 degrees along the east side of the Thermal Airport south then turns 90 degrees easterly on Avenue 56 street extension and outlets to the CVSC. The overall distance is approximately 6.9 miles. Lateral L01-01 begins at Jackson Street on the north side and runs east along Avenue 56. At approximately 1,000 feet west of Van Buren Street, the channel crosses onto the south side of Avenue 56/Airport Blvd. The channel then confluences with Line L01 near the intersection of Van Buren Street and Avenue 56/Airport Blvd. The overall distance is approximately 1.1 miles.

Line M Storm Drain System consists of a mainline and two laterals. Line M01 starts at Avenue 58 and runs along the west side of Jackson Street south direction, turning 90 degrees east at Avenue 60. The channel continues on the north side of Avenue 60 crossing Van Buren Street, Harrison Street, Polk Street, and Fillmore Street, then outlets to the CVSC. The overall distance is approximately 6.3 miles. Lateral M01-01 begins at Avenue 58 and conveys flows south along the west side of Harrison Street and confluences with Line L01 near the intersection of Avenue 60 and Harrison Street. The overall distance is approximately 1-mile. Lateral M01-02 begins at Avenue 58 and conveys flows south along the east side of Van Buren Street and confluences with Line M01 near the intersection of Avenue 60 and Van Buren Street. The overall distance is approximately 1-mile.

Line N Storm Drain System consists of a mainline and three laterals. Line N01 starts at Avenue 62 and runs along the west side of Jackson Street south turning 90 degrees to the east then crosses Jackson Street. The channel continues east along the north side of Avenue 64, crossing Van Buren Street, Harrison Street, Tyler Street, Polk Street, and Fillmore Street, then outlets to the CVSC. The overall distance is approximately 6.7 miles. Lateral N01-01 begins at Avenue 62 and conveys flows southerly along the west side of Fillmore Street and confluences with Line N01 at the intersection of Avenue 64 and Fillmore Street. The overall distance is approximately 1-mile. Lateral N01-02 begins at Avenue 62 and conveys flows south along the west side of Harrison Street and confluences with Line N01 at the intersection of Avenue 64 and Harrison Street. The overall distance is approximately 1-mile. Lateral N01-03 begins at Avenue 62 and conveys flows south along the west side of Van Buren Street and confluences with Line N01 at the intersection of Avenue 64 and Van Buren Street. The overall distance is approximately 1-mile.

Line O1 Storm Drain System consists of a mainline and one lateral. Line O01 begins at approximately 1,000 feet east of Jackson Street and runs along the north side of Avenue 66 east, crossing Van Buren Street and Harrison Street. At the Tyler Street crossing, the channel alignment then changes to the south side of Avenue 66 and continues east crossing Polk Street and Fillmore Street, then outlets to the CVSC. Line O01-01 begins at Harrison Street (Hwy 86) and conveys the flow northeast following an existing channel alignment, the channel turns north, and then makes the confluence with Line O01 at the intersection of Tyler Street and Avenue 66. The overall distance is approximately 0.86 miles.

Line O2 Storm Drain System consists of a single mainline. Line O02 begins at Avenue 70 and runs along the west side of Fillmore Street north and outlets to the Avenue 68 Channel. The overall distance is approximately 1.1 miles.

Line O3 Storm Drain System consists of a mainline and one lateral. Line O03 begins at the intersection of the Tyler Street extension and Avenue 72 and runs along the north side of Avenue 72 east. The channel turns 90 degrees to the north at Polk Street and runs along the west side of Polk Street. The channel continues north, crossing Harrison Street (Hwy 86)/Avenue 70 intersection, continues for another 3,000 feet, then crosses to the east side of Polk Street. The channel then runs north along the east side of Polk Street then confluences with the Avenue 68 Channel. The overall distance is approximately 3-miles. Line O03-01 starts at the intersection of the Tyler Street extension and Avenue 70. The channel runs east along the north side of Avenue 70, crosses Harrison Street (Hwy86) then confluences with Line O03 near the intersection of Polk Street and Harrison Street. The overall distance is approximately 1-mile.


Line P Storm Drain System consists of two mainlines and three laterals. Line P01 begins at Fillmore Street and runs along the north side of Avenue 76 in an easterly direction, crossing Harrison Street, Pierce Street, Highway 86 and outlets to the Salton Sea. The overall distance is approximately 3.1 miles. Lateral P01-01 starts at Avenue 77 and runs along the east side of Pierce Street north and confluences with Line P01 at the intersection of Avenue 76 and Pierce Street. The overall distance is approximately 0.53 miles. Lateral P01-02 begins at Avenue 73 and runs along the west side of Harrison Street southeast. The channel crosses Avenue 74 and continues until it confluences with Line P01 near the intersection of Avenue 76 and Harrison Street. The overall distance is approximately 1.6 miles. Line P02 begins at approximately 0.7 miles north of Avenue 70 along the west side of Highway 86. The channel runs in a south direction, crossing Avenue 70, then crosses diagonally at the intersection of Highway 86 and Avenue 72. The channel then runs easterly and turns 90 degrees to the south at Buchanan Street. The channel runs along the west side of Buchanan Street, then follows an existing channel alignment,

crosses Buchanan Street, runs westerly for a short distance, then turns in a south easterly direction following an existing channel alignment and confluences with Line P01. The overall distance is approximately 4.3 miles. Lateral P02-01 starts at Pierce Street and runs along the north side of Avenue 73 extension in an easterly direction, crossing Highway 86 and confluences with lateral P02 at the intersection of Buchanan Street and Avenue 73. The overall distance is approximately 1-mile.

Line Q Storm Drain System consists of a single mainline storm drain. Line Q01 begins at Highway 86 follows an existing channel alignment in an easterly direction and outlets at the Salton Sea. The overall distance is approximately 0.72 miles.

Line R Storm Drain System consists of a mainline and one lateral. Line R01 begins at Harrison Street south of Avenue 80 and follows an existing channel alignment along a northeast direction for approximately 750-feet then turns in an easterly direction along Avenue 80. The Channel continues for approximately 2,000 feet and turns 90 degrees to the north following the existing channel alignment, then confluences with Kings Road Channel. The overall distance is approximately 1.3 miles. Lateral R01-01 starts at Harrison Street and follows an existing channel alignment in a northeast direction for approximately 1,200 feet, then turns east and confluences with Line R01. The overall distance is approximately 0.84 miles.

■ Figure 2 – Oasis /Valley Floor SMP Facility Map

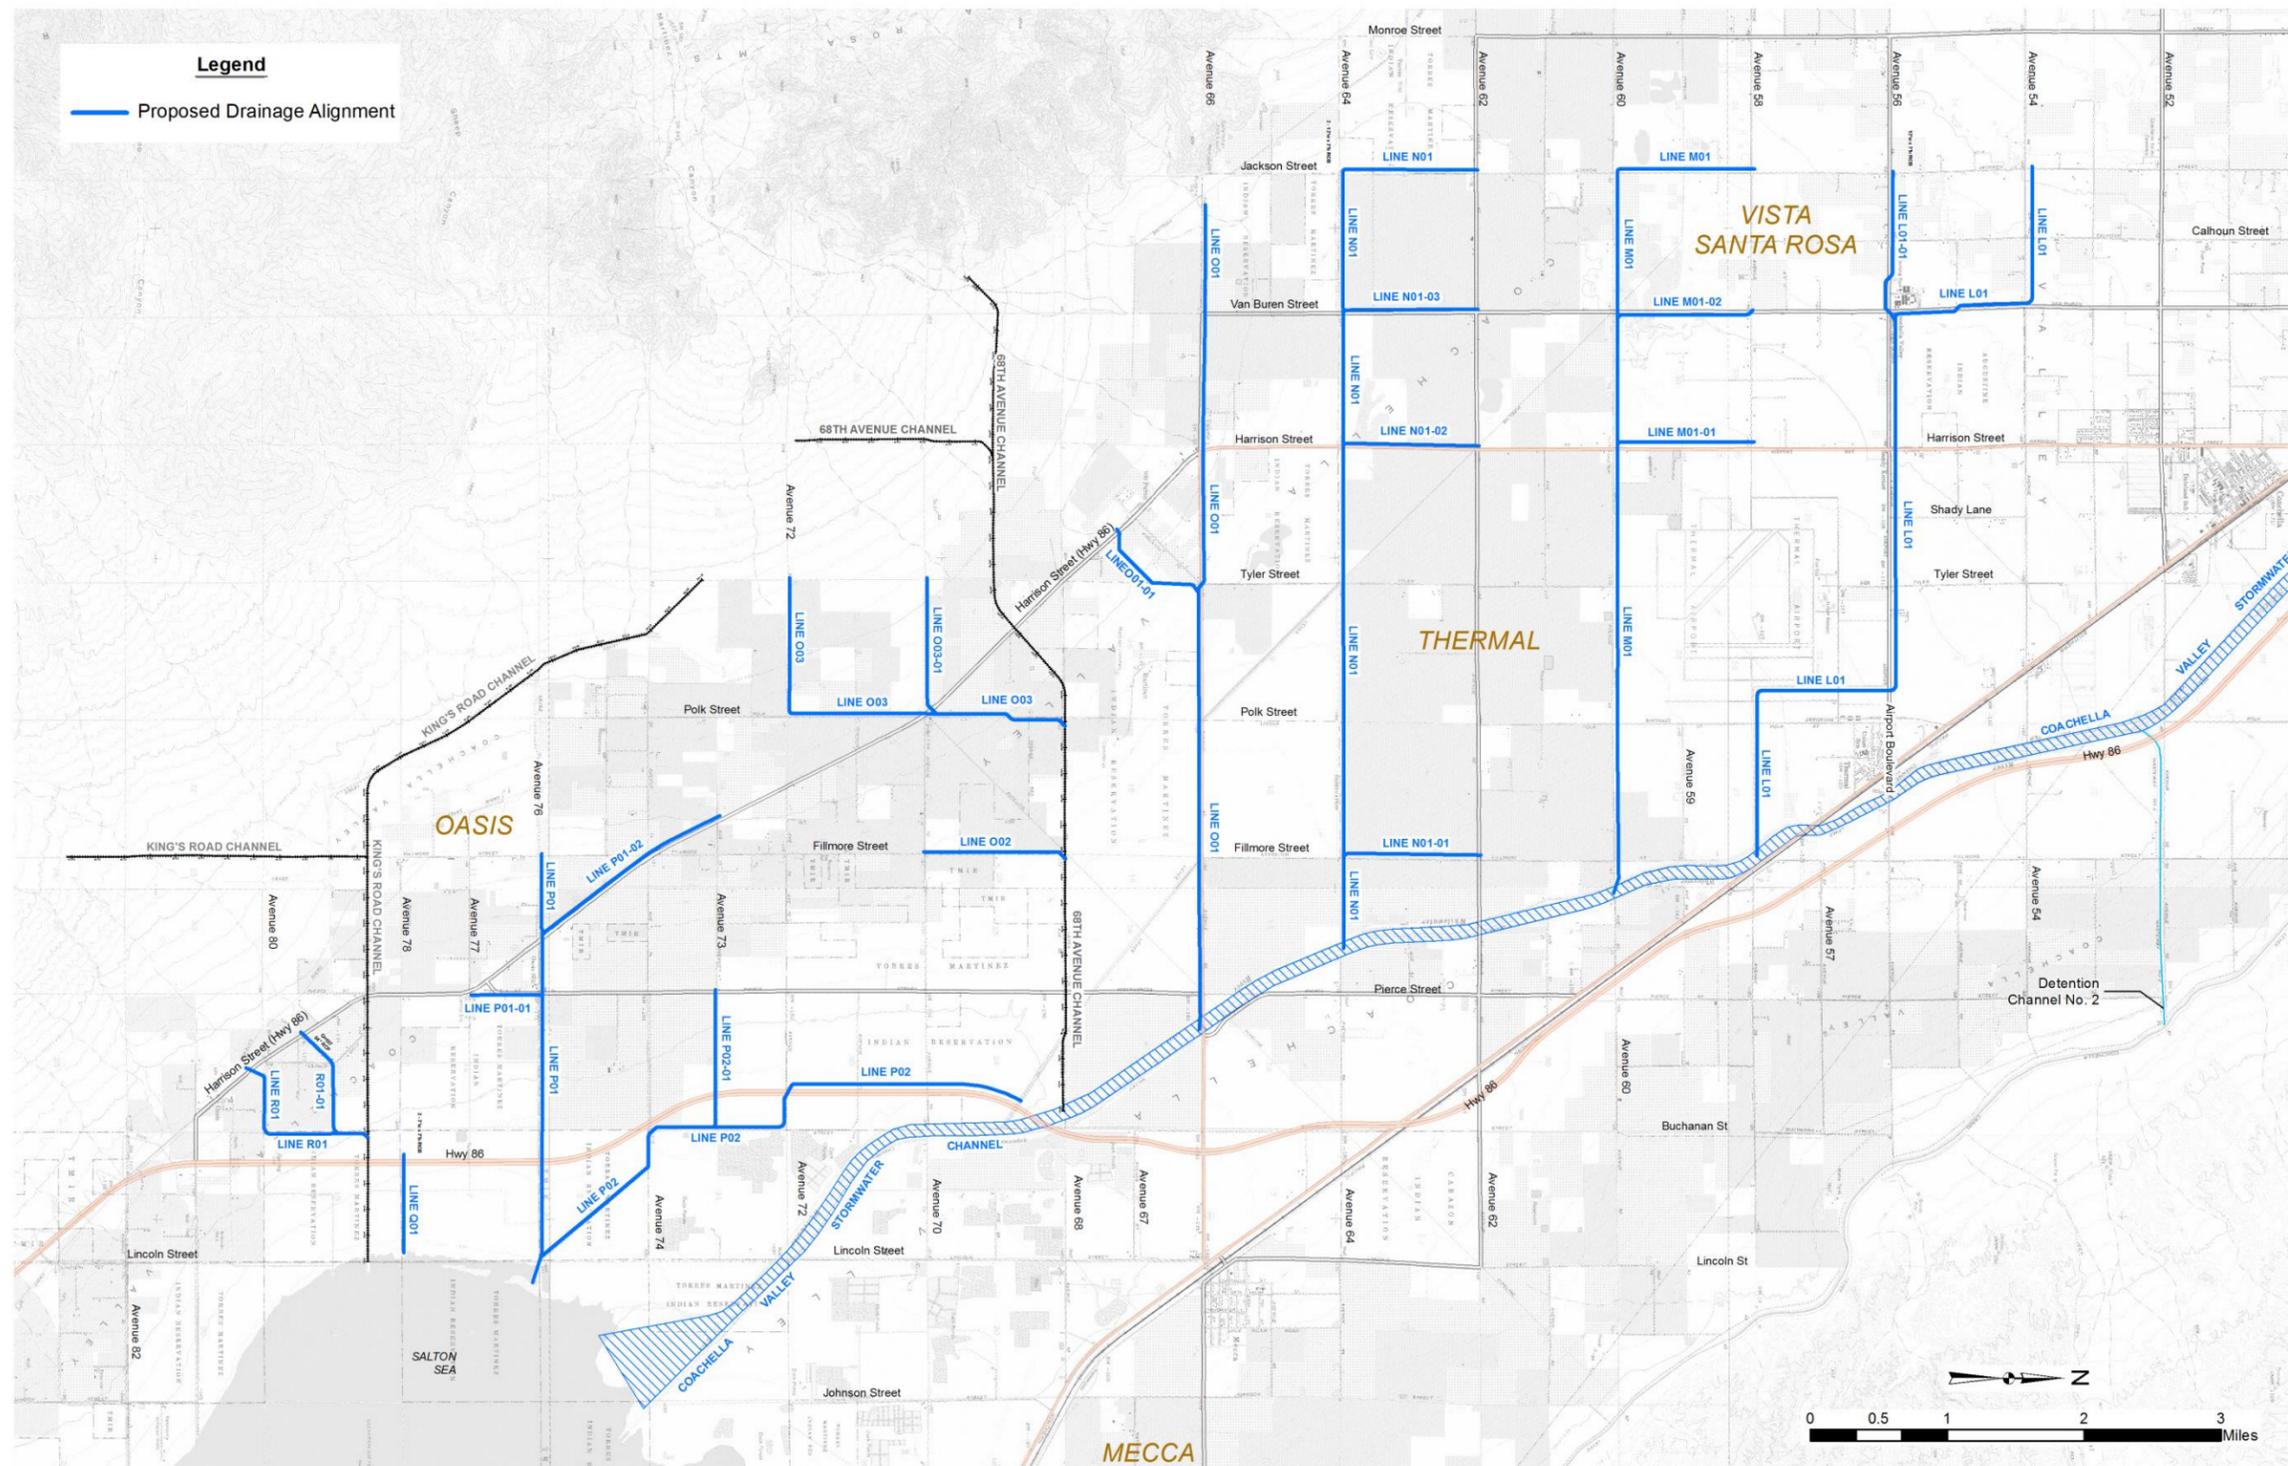

## SECTION 2 – Hydrology Analysis

### ■ Hydrologic Modeling Approach

The rainfall runoff analysis used in this study utilized a 6-hour synthetic storm and the unit hydrograph method. The US Army Corps of Engineers Hydrologic Engineering Center's Hydrologic Modeling System (HEC-HMS) was used in determining the 100-year discharges. CVWD currently recommends HEC-HMS as the hydrologic modeling software per their February 2010 Development Design Manual (DDM).

The 100-year storm (hyetograph) was developed from point rainfall depths for durations ranging from 5-minutes to 6-hours from NOAA Atlas 14 (Ref. 3). The input hyetograph for calculating the 100-year peak flows was constructed by nesting the 100-year amounts for the different durations. The frequency storm option in HEC-HMS was utilized in constructing the synthetic storm. The intensity position of 50% was selected to determine where in the storm the period of peak intensity will occur. Using 50% will result in a balanced storm pattern with the peak intensity occurring 3-hours after the beginning of the 6-hour duration storm (Ref. 4). Depth-Area Reduction Factors were calculated in accordance with the recently adopted Ordinance No. 1234.1, dated March 25, 2013.

Initial and constant loss rates were calculated in accordance with the RCFCD&WCD Hydrology Manual. The initial loss method is very simple, but still appropriate for watersheds that lack detailed soil information. The initial loss specifies the amount of incoming precipitation that will be infiltrated or stored in the watershed before surface runoff begins. There is no recovery of the initial loss during periods without precipitation. The constant loss rate determines the rate of infiltration that will occur after the initial loss is satisfied and is applied throughout the storm duration.

The USACE Whitewater River dimensionless S-graph was used to determine sub-basin specific unit hydrographs.

### ■ Watershed Delineations

Nine watersheds were refined as part of the alternative analysis evaluation. Four of these watersheds (L, M, N, and O1) drain to the CVSC, watersheds O2 and O3 drain to the proposed 68<sup>TH</sup> Avenue Channel, watersheds P and Q drain directly into the Salton Sea, and watershed R drains to the proposed Kings Road Channel. The watersheds, at their outfalls, vary in size from approximately 2 to 18 square miles (See Exhibit 1).

Watershed delineations were based primarily on Light Detection and Ranging (LiDAR) data supplemented with United States Geological Survey (USGS) 7.5 minute topographical data for areas outside of the LiDAR coverage. LiDAR data (provided by CVWD) were used in determining the watershed boundaries for the majority of the study area. It consisted of 2-foot contours and was referenced as Airborne 1 May 2010 LiDAR. For areas that lack LiDAR coverage, (portions of the Santa Rosa Mountains), USGS 7.5 minute topographical maps were used.

The Coachella Valley Canal/USBR Dikes No. 2 and No. 4 creates the upstream drainage boundary along the upper west side of the study area, providing 100-year flood protection from the undeveloped hills and mountains to the west. Along the lower western side of the study area, proposed collector channels

(68<sup>TH</sup> Avenue Channel and Kings Road Channel) will intercept the alluvial fan flooding from the Santa Rosa Mountains (see “Alternative Study for Oasis Area Final Report” prepared by Tetra Tech, May 2014).

Within the valley floor area, surface water runoff generally flows as unconfined sheet flow in a southwesterly direction across mostly agricultural fields towards the CVSC at slopes ranging between 0.2% and 1.0%. Drainage areas delineations were developed assuming that the local streets and proposed drainage facilities provide adequate conveyance to intercept 100% of the surface runoff from the 100-year storm event.

### ■ Watershed Lag Time

Watershed Lag is defined as the elapsed time in hours from the beginning of unit effective rainfall to the instant that the summation hydrograph for the concentration point of an area reaches 50 percent of ultimate discharge. Lag times for each watershed was calculated using the equation on Plate E-3 of the RCFC&WCD Hydrology Manual. They are calculated from the physical characteristics of the watersheds by the empirical formula:

$$Lag = 24\bar{n} \left[ \frac{L.Lca}{\sqrt{S}} \right]^{(.38)}$$

Where:

|            |   |  |
|------------|---|--|
| <i>Lag</i> | = | Lag time in hours  |
| $\bar{n}$  | = | The visually estimated basin roughness coefficient   |
| <i>L</i>   | = | Length of longest watercourse (miles)  |
| <i>Lca</i> | = | Length along longest watercourse, measured upstream to a point opposite the centroid of the area (miles) |
| <i>S</i>   | = | Overall slope of the longest watercourse between headwater and the collection point (feet per miles)     |


Watershed sub-basin parameters used in the lag calculations can be found in Appendix B.

### ■ Precipitation Data

Precipitation within the Oasis/Valley Floor study area varies very little due to the lack of orographic differences in the north-south direction. The 100-year 6-hour rainfall averages between 2.79 (northeastern Oasis area) to 2.65 inches (southwestern Oasis area), depending on its location (see Figure 3). Differences in the east-west direction are slightly more pronounced due to the higher elevations of the Santa Rosa foothills as compared to the valley floor elevations. Rainfall depths used in this study were selected from the National Atmospheric and Oceanic Administration (NOAA) Atlas 14 precipitation values. These values were obtained using NOAA’s Hydrometeorological Design Studies Center – Precipitation Frequency Data Server (PFDS) located at <http://hdsc.nws.noaa.gov/hdsc/pfds>.

The centroid of the study area was used as the point of interest for determining the rainfall depths. The coordinates of the study area centroid were calculated (33.5801 N. Latitude, 116.1746 W. Longitude) and used as input. Mean precipitation estimates were obtained for 5-minute, 15-minute, 1-hour, 2-hour, 3-hour, and 6-hour durations for the 100-year return period. The point rainfall values are summarized in Table 2-1. Output from NOAA’s PFDS is included in Appendix C.

■ **Figure 3 – 100-Year 6-Hour Rainfall Map**

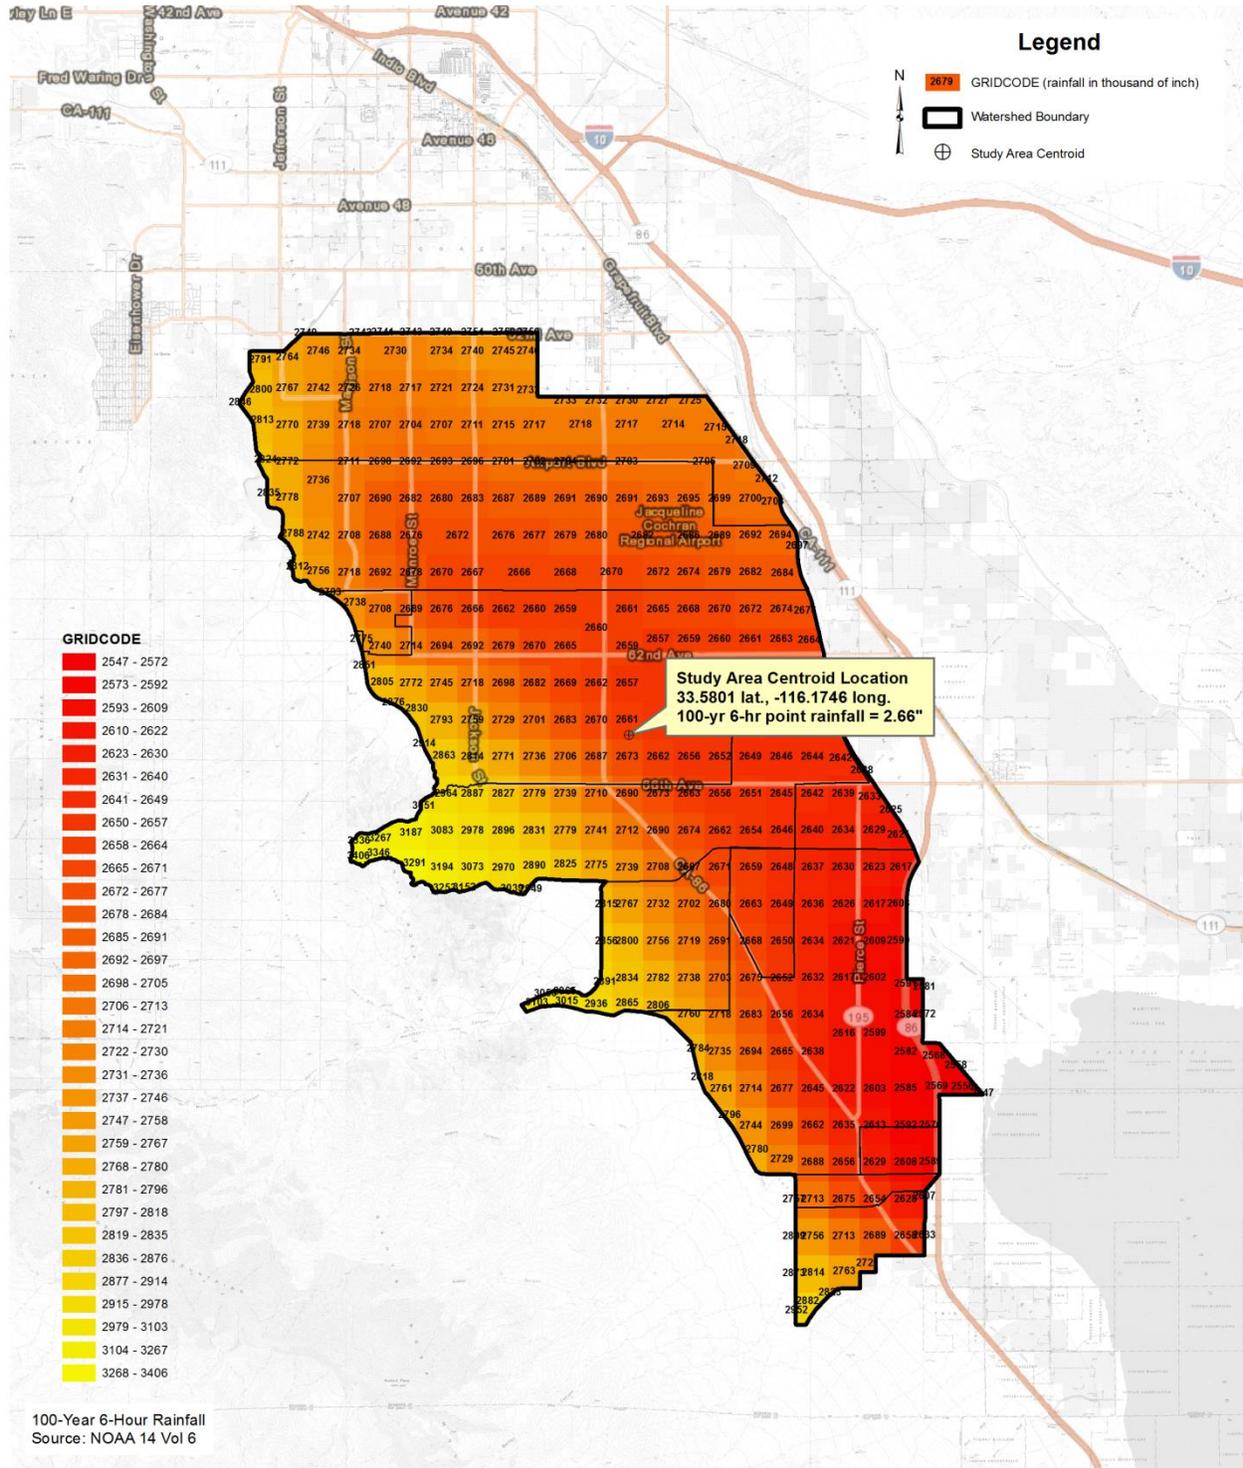

| Study Location     | Centroid Location  |                       | 5-min (in) | 15-min (in) | 1-hr (in) | 2-hr (in) | 3-hr (in) | 6-hr (in) |
|--------------------|--------------------|-----------------------|------------|-------------|-----------|-----------|-----------|-----------|
| Oasis/Valley Floor | Latitude (33.5822) | Longitude (-116.0636) | 0.365      | 0.632       | 1.24      | 1.66      | 2.01      | 2.66      |

<sup>(1)</sup>Precipitation frequency estimates are the mean values based on the partial duration series

### ■ Depth-Area Reduction Factor

Depth area reduction factors (DARFs) were applied to drainage areas that exceed 10 square miles in accordance with the newly adopted CVWD Ordinance No. 1234.1. DARFs are ratios that are applied to convert point rainfall to an equivalent uniform depth over the entire watershed. The “Without Project” Hydrology Report Thousand Palms Area, Whitewater River Basin prepared by Bechtel (1997), Depth-Area relationship curve (see Appendix A) was used to determine the DARFs. Table 2-2 summarizes the DARFs used in this study. For watersheds M and O1, applying the DARF factor resulted in lower peak discharge at the downstream node (due to the lower point rainfall values) as compared to the upstream node with a smaller tributary area but using the DARF 1.0. To be conservative, DARFs were not applied to these watersheds due to their close proximity to the 10 square mile limitation.

| Watershed Name        | L    | M     | N     | O1    | O2   | O3   | P     | Q    | R    |
|-----------------------|------|-------|-------|-------|------|------|-------|------|------|
| Drainage Area (sq mi) | 8.0  | 10.9  | 17.7  | 10.6  | 1.8  | 3.4  | 13.7  | 0.9  | 2.5  |
| DARFs                 | 1.00 | 0.915 | 0.874 | 0.917 | 1.00 | 1.00 | 0.897 | 1.00 | 1.00 |

### ■ Land Use, Hydrologic Soils, and Loss Rates

Precipitation loss rate calculations are based on the hydrologic soil type, land use/ground cover, and the Antecedent Moisture Condition (AMC) which is the relative wetness of a watershed just prior to a flood producing storm. During a storm event, actual loss rates tend to decrease with time, although in design hydrology, a constant average loss rate is assumed. RCFC&WCD methodology uses a runoff index (RI) which takes into account the soil type, cover type and quality, and AMC for each soil-cover complex within a study watershed to determine an infiltration rate for the pervious areas. The infiltration rate is a constant loss rate applied throughout the storm duration. RI values were estimated using Plate E-6.1 and the corresponding infiltration rates were taken from Plate E-6.2 of the RCFC&WCD Hydrology Manual. As recommended in the RCFC&WCD Hydrology Manual, an AMC II condition was used in determining the infiltration rates for the 100-year storm, and an initial loss rate of zero was used.

The land use generally defines the impervious fraction of an area, while the hydrologic soil type defines the absorption rate of the native soil. The hydrologic land use map was developed using the existing condition land uses based on an interpolation of the existing land as shown in the National Agriculture Imagery Program (NAIP) 2011 aerial photo (Exhibit 2). For hydrologic modeling purposes, the land uses need to be classified based on their percent imperviousness and ground cover type. Six land use (cover

type) classifications were developed for the study area (see Exhibit 3) along with their associated RI numbers (see Table 2-3).

| Land Use/ Cover Type              | % Impervious | Runoff Index (RI) |             |             |
|-----------------------------------|--------------|-------------------|-------------|-------------|
|                                   |              | Soil Type A       | Soil Type B | Soil Type D |
| Agricultural/Fallow Condition     | 0            | 76                | 85          | 92          |
| Barren                            | 0            | 78                | 86          | 93          |
| Commercial/Barren <sup>(1)</sup>  | 90           | 78                | 86          | 93          |
| Natural/Open Brush-Poor Condition | 0            | 62                | 76          | 88          |
| Residential                       | 50           | 32                | 56          | 87          |
| Golf Courses                      | 0            | 50                | 68          | 79          |

<sup>(1)</sup> Evaluation of the aerial photo indicated majority of the urban landscaping consisted of non- irrigated areas (typical of desert communities) and were classified “Barren Cover type”

The Natural Resources Conservation Service’s (NRCS), formerly called the U.S. Soil Conservation Service (SCS), detailed soil surveys were used to determine the hydrologic soil types for the study. In general, the mountainous areas are Soil Type D, which has the highest runoff potential. The lower regions and valley areas are either Soil Type A or Soil Type B, which have the lowest runoff potential (see Exhibit 4).

Loss rates vary with each land use and soil type combination. As stated earlier, the RCFC&WCD methodology was used for estimating the loss rates. Many of the sub-basins consisted of multiple land uses and soil types, making it difficult to manually sum up all of the different combinations. Using the spatial analysis capabilities of ArcView Geographic Information System (GIS) computer program makes this otherwise laborious task manageable. Unique soil-land use polygons are constructed and an averaging analysis is performed to determine an area-averaged RI value for each sub-basin. Plate E-6.2 of the RCFC&WCD Hydrology Manual is used to convert the RI values to infiltration rates for the pervious portions of the sub-basins. The soil land use summary and area-averaged RI for each sub-basin and corresponding infiltration rates are included in Appendix D.

### ■ Channel Routing

Channel routing is used in flood hydrology models when the watershed is modeled with multiple sub-basins and runoff from the upper sub-basins must be routed through a channel, or system of channels to the outlet. For urban channels, the recommended method is Kinematic Wave routing. The Kinematic Wave method is a simplified form of the equation of motion (Ref. 5). A basic assumption inherent to this method is that bed slope equals friction slope. It is formulated for a discrete set of predefined geometric conveyance elements as follows:

- Circular
- Triangular
- Rectangular
- Trapezoidal

The Kinematic Wave method only provides hydrograph translation, no attenuation. The amount of translation is determined from the physical characteristic of the reach and the number of routing

increments (sub-reaches). The Kinematic Wave routing parameters used in this study are summarized in Appendix E.

## ■ Hydrology Analysis Results

The peak discharges at selected concentration points are listed in Table 2-4. The HEC-HMS model schematic and summary output table are included in Appendix F. Intermediate discharges used in the hydraulic analysis were interpolated between the upstream and downstream concentration points.

| Table 2-4: 100-Year Peak Discharge Summary Table         |                        |                          |              |                 |
|--|------------------------|--------------------------|--------------|-----------------|
| Drainage System Name                                     | Concentration Point ID | Location                 | Area (sq mi) | Discharge (cfs) |
| Line L01   | L1                     | Jackson St.              | 0.99         | 763             |
| Line L01   | CP_L3                  | Van Buren St.            | 1.98         | 1476            |
| Line L01   | CP_L5                  | Lateral L01-01           | 4.05         | 2920            |
| Line L01   | CP_L6                  | Harrison St.             | 5.05         | 3396            |
| Line L01   | CP_L7                  | Tyler St.                | 6.06         | 3964            |
| Line L01   | CP_L8                  | Avenue 56                | 6.82         | 4263            |
| Line L01   | CP_L9                  | CVSC                     | 7.99         | 4649            |
| Lateral L01-01   | L4                     | Jackson St.              | 1.08         | 799             |
| Line M01   | M1                     | Avenue 58                | 1.01         | 754             |
| Line M01   | CP_M5                  | Jackson St.              | 2.08         | 1438            |
| Line M01   | CP_M6                  | Lateral M01-02           | 4.10         | 2755            |
| Line M01   | CP_M7                  | Lateral M01-01           | 6.12         | 4067            |
| Line M01   | CP_M8                  | Thermal Airport          | 9.46         | 5933            |
| Line M01   | CP_M9                  | CVSC                     | 10.89        | 6493            |
| Lateral M01-01   | M2                     | Avenue 58                | 1.01         | 752             |
| Lateral M01-02   | M3                     | Avenue 58                | 1.01         | 835             |
| Line N01   | N1                     | Avenue 62                | 1.05         | 772             |
| Line N01   | CP_N2                  | Avenue 63                | 1.96         | 1425            |
| Line N01   | CP_N3                  | Jackson St.              | 2.63         | 1809            |
| Line N01   | CP_N4                  | e/o Jackson St.          | 3.94         | 2566            |
| Line N01   | CP_N6                  | Lateral N01-03           | 5.98         | 3874            |
| Line N01   | CP_N7                  | e/o Van Buren St.        | 6.95         | 4483            |
| Line N01   | CP_N9                  | Lateral N01-02           | 9.46         | 6120            |
| Line N01   | CP_N11                 | Tyler St.                | 11.46        | 6509            |
| Line N01   | CP_N14                 | Thermal Motor Sports Ch. | 13.71        | 7660            |
| Line N01   | CP_N15                 | Polk St.                 | 14.12        | 7780            |
| Line N01   | CP_N17                 | Lateral N01-01           | 16.91        | 8979            |
| Line N01   | CP_N18                 | CVSC                     | 17.72        | 919             |
| Lateral N01-01   | N16                    | Avenue 62                | 1.37         | 907             |
| Lateral N01-02   | N8                     | Avenue 62                | 1.00         | 794             |
| Lateral N01-03   | N5                     | Avenue 62                | 1.01         | 717             |
| Line O01   | O1-1                   | Jackson St.              | 3.00         | 2373            |
| Line O01   | CP_O1-2                | w/o Harrison St.         | 4.27         | 3145            |
| Line O01   | CP_O1-3                | Harrison St.             | 5.37         | 3772            |
| Table 2-4: 100-Year Peak Discharge Summary Table (Cont.) |                        |                          |              |                 |
| Drainage   | Concentration          | Location                 | Area         | Discharge       |

## Oasis/Valley Floor Stormwater Master Plan

| System Name    | Point ID |                               | (sq mi) | (cfs) |
|----------------|----------|-------------------------------|---------|-------|
| Line O01       | CP_O1-5  | Lateral O01-01                | 6.64    | 4429  |
| Line O01       | CP_O1-6  | Polk St.                      | 7.76    | 5096  |
| Line O01       | CP_O1-8  | Fillmore St.                  | 9.72    | 6298  |
| Line O01       | CP_O1-9  | Pierce St./CVSC               | 10.56   | 6792  |
| Lateral O01-01 | O1-4     | Highway 86                    | 0.78    | 845   |
| Line O02       | O2-1     | Avenue 70                     | 0.75    | 791   |
| Line O02       | CP_O2-2  | 68 <sup>TH</sup> Ave. Channel | 1.75    | 1619  |
| Line O03       | O3-1     | Tyler St.                     | 0.82    | 565   |
| Line O03       | CP_O3-2  | Avenue 72                     | 1.32    | 816   |
| Line O03       | CP_O3-4  | Lateral O03-01                | 3.35    | 2400  |
| Lateral O03-01 | O3-3     | Tyler St.                     | 1.02    | 840   |
| Line P01       | CP_P4    | Fillmore St.                  | 2.37    | 1845  |
| Line P01       | CP_P5    | Lateral P01-02                | 4.12    | 2975  |
| Line P01       | CP_P7    | Lateral P01-01                | 5.38    | 3892  |
| Line P01       | CP_P9    | Highway 86                    | 7.21    | 5205  |
| Line P01       | CP_P15   | Salton Sea Outlet             | 13.69   | 7452  |
| Lateral P01-01 | P6       | Pierce St.                    | 1.16    | 990   |
| Lateral P01-02 | P1       | Avenue 73                     | 0.59    | 455   |
| Lateral P01-02 | CP_P2    | Avenue 74                     | 1.49    | 1098  |
| Line P02       | P10      | Avenue 70                     | 1.81    | 1138  |
| Line P02       | CP_P11   | Avenue 72                     | 3.60    | 2076  |
| Line P02       | CP_P12   | Buchanan St.                  | 4.80    | 2843  |
| Line P02       | CP_P13   | Avenue 13                     | 6.13    | 3672  |
| Line P02       | CP_P14   | Avenue 74                     | 6.13    | 3625  |
| Lateral P02-01 | P13      | Pierce St.                    | 0.83    | 773   |
| Line Q01       | Q1       | Highway 86                    | 0.91    | 777   |
| Line R01       | R1       | Harrison St./(Hwy86)          | 1.26    | 969   |
| Line R01       | CP_R2    | Avenue 80                     | 1.43    | 1033  |
| Line R01       | CP_R3    | n/o Avenue 80                 | 1.58    | 1107  |
| Line R01       | CP_R4    | Lateral R01-01                | 2.45    | 1744  |
| Lateral R01-01 | R4       | Harrison St./(Hwy86)          | 0.71    | 557   |
|                |          |                               |         |       |

## SECTION 3 – Hydraulic Analysis

### ■ Introduction

The proposed alignments and storm drain facilities presented in this study are master plan level designs and will need to be reviewed and revised during the final design phase of each system to ensure the most efficient solution for each facility.

The Water Surface Pressure Gradient (WSPG) computer program, Version 14.06, developed by CivilDesign Corporation, was used in performing the hydraulic calculations for this study. The program computes and plots uniform and non-uniform steady flow water surface profile and pressure gradients in open or closed conduits with irregular or regular shape sections. The flow in the system is allowed to alternate between supercritical, subcritical, or pressure flow in a sequence.

### ■ Water Surface Control Elevations


The starting water surface elevations for Lines L01, M01, N01 and O01 were taken from the proposed conditions (100-year Alt 5) HEC-RAS analysis of the CVSC prepared by Tetra Tech, March 2014. A summary table and the HEC-RAS output file are included in Appendix I.

For Lines O02 and O03, the starting water surface elevations were taken from the proposed 68<sup>TH</sup> Avenue Storm Drain prepared by Tetra Tech, May 2014. Line R01 starting water surface elevation was taken from Kings Road Storm Drain prepared by Tetra Tech, May 2014.

For the channels discharging directly into the Salton Sea (Lines P01 and Q01), starting water surface elevations were based on an existing lake elevation of -230 as estimated from the 2010 LiDAR data and 2012 Eagle Aerial Imaging aerial photo.

### ■ Open Channels

When the 100-year water surface within the channel is below the adjacent ground elevations (incised channels), 3-feet of freeboard is required and when the 100-year water surface is above the adjacent ground elevations (leveed channels), four feet of freeboard is required. All open channel sections are concrete lined on the sides and bottom. The minimum channel slope is 0.0010, with 1.5:1 side slopes, a minimum bottom width (B) of 6-feet, and a Manning's "n" of 0.015. The channel height (D) is the hydraulic depth plus 3-feet of freeboard for incised channels or, plus 4-feet of freeboard for leveed channels, and rounded to the next highest 0.5 foot increment. Open channels will have a 20-foot wide service road on each bank. The concrete lining thickness will be 6-inches of Class "A" concrete. All open channels will be fenced for safety and security reasons (see Figure 4). When open channels cross major roads, culverts will be necessary to convey the flows beneath the road. Reinforced concrete box (RCB) culverts were proposed when the capacity of a 96-inch reinforced concrete pipe (RCP) was exceeded by the 100-year discharge and/or limited by height restrictions of the existing ground.

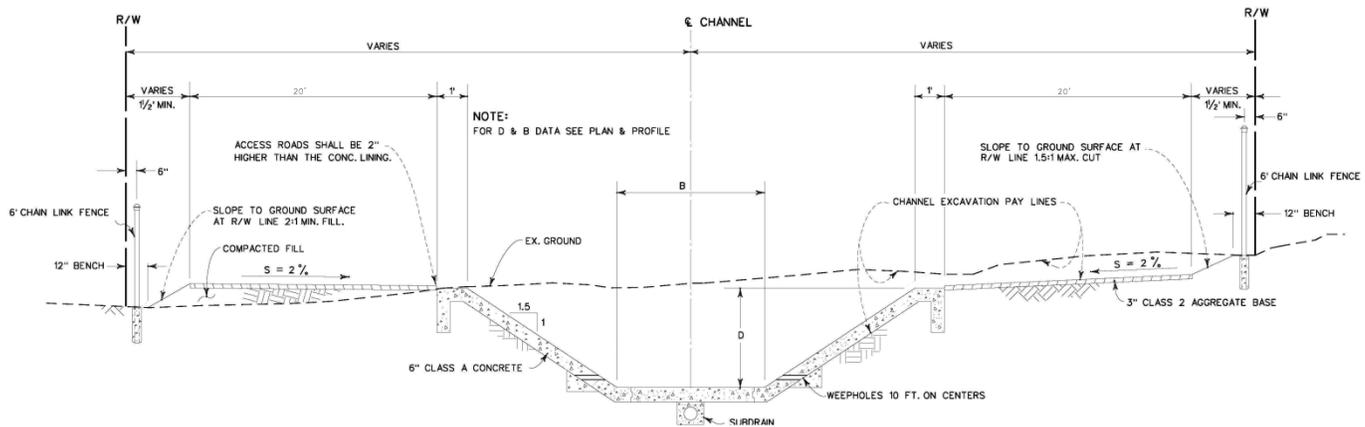

**Figure 4 – Typical Concrete Trapezoidal Channel**

### ■ Closed Conduits

RCPs were proposed when the capacity of a 96-inch diameter, or smaller, pipe can convey the 100-year peak flow. When the hydraulic capacity of a 96-inch RCP was exceeded, open channels were used. Other limitations may be due to height restriction of the existing ground. RCPs require at least 2-feet of cover and the hydraulic grade line should be a minimum of 2-feet below the existing ground surface. The minimum conduit slopes are 0.0025 and were hydraulically analyzed using a Manning’s “n” of 0.013. Nominal pipe sizes were increased in 6-inch diameter increments when selecting the proposed pipe sizes.

Single and multi-cell RCBs were used for most culvert crossings due to the capacity limitations of RCPs. The minimum culvert slope of 0.0025 was used and was hydraulically analyzed using a Manning’s “n” of 0.014. RCBs require at least 2-feet of cover and the hydraulic grade line should be a minimum of 2-feet below the existing ground surface. RCB sizes were based on Caltrans Standard Plans D80 and D81 Cast-In-Place Single and Double Reinforced Concrete Box Culverts.

### ■ Hydraulic Analysis Results

Results of the hydraulic analysis are presented as Hydraulic Grade Line (HGL) profiles on the plan and profile sheets in Section 4. The HGL profiles along with the existing ground and top of channel profiles provides a visual presentation of the results and channel improvements, as well as identifying constraints associated with roads and other man made features. WSPG input and output files are included Appendix H.


## **SECTION 4 – SMP Exhibit Map and Plan and Profile Sheets**

### **■ SMP Exhibit Map**


An overall SMP Facility Map (Exhibit 5) has been prepared for the Oasis/Valley Floor study area. The exhibit shows the facility locations, sizes, and 100-year flow rates.

### **■ Plan and Profile Sheets**

Results of the WSPG analysis are presented on the SMP Plan and Profile Sheets (Exhibit 6) following this section. Preliminary plan and profile sheets were prepared for each SMP facility showing the existing ground, hydraulic grade line, channel stationing and invert elevations, and road crossings. Channel dimensions and hydraulic properties are summarized on a reach-by-reach basis. Channel alignments, stationing and channel footprints are shown on the plan views. The plan and profile sheets were prepared on 11" x 17" sheets at a scale of 1" = 500'.

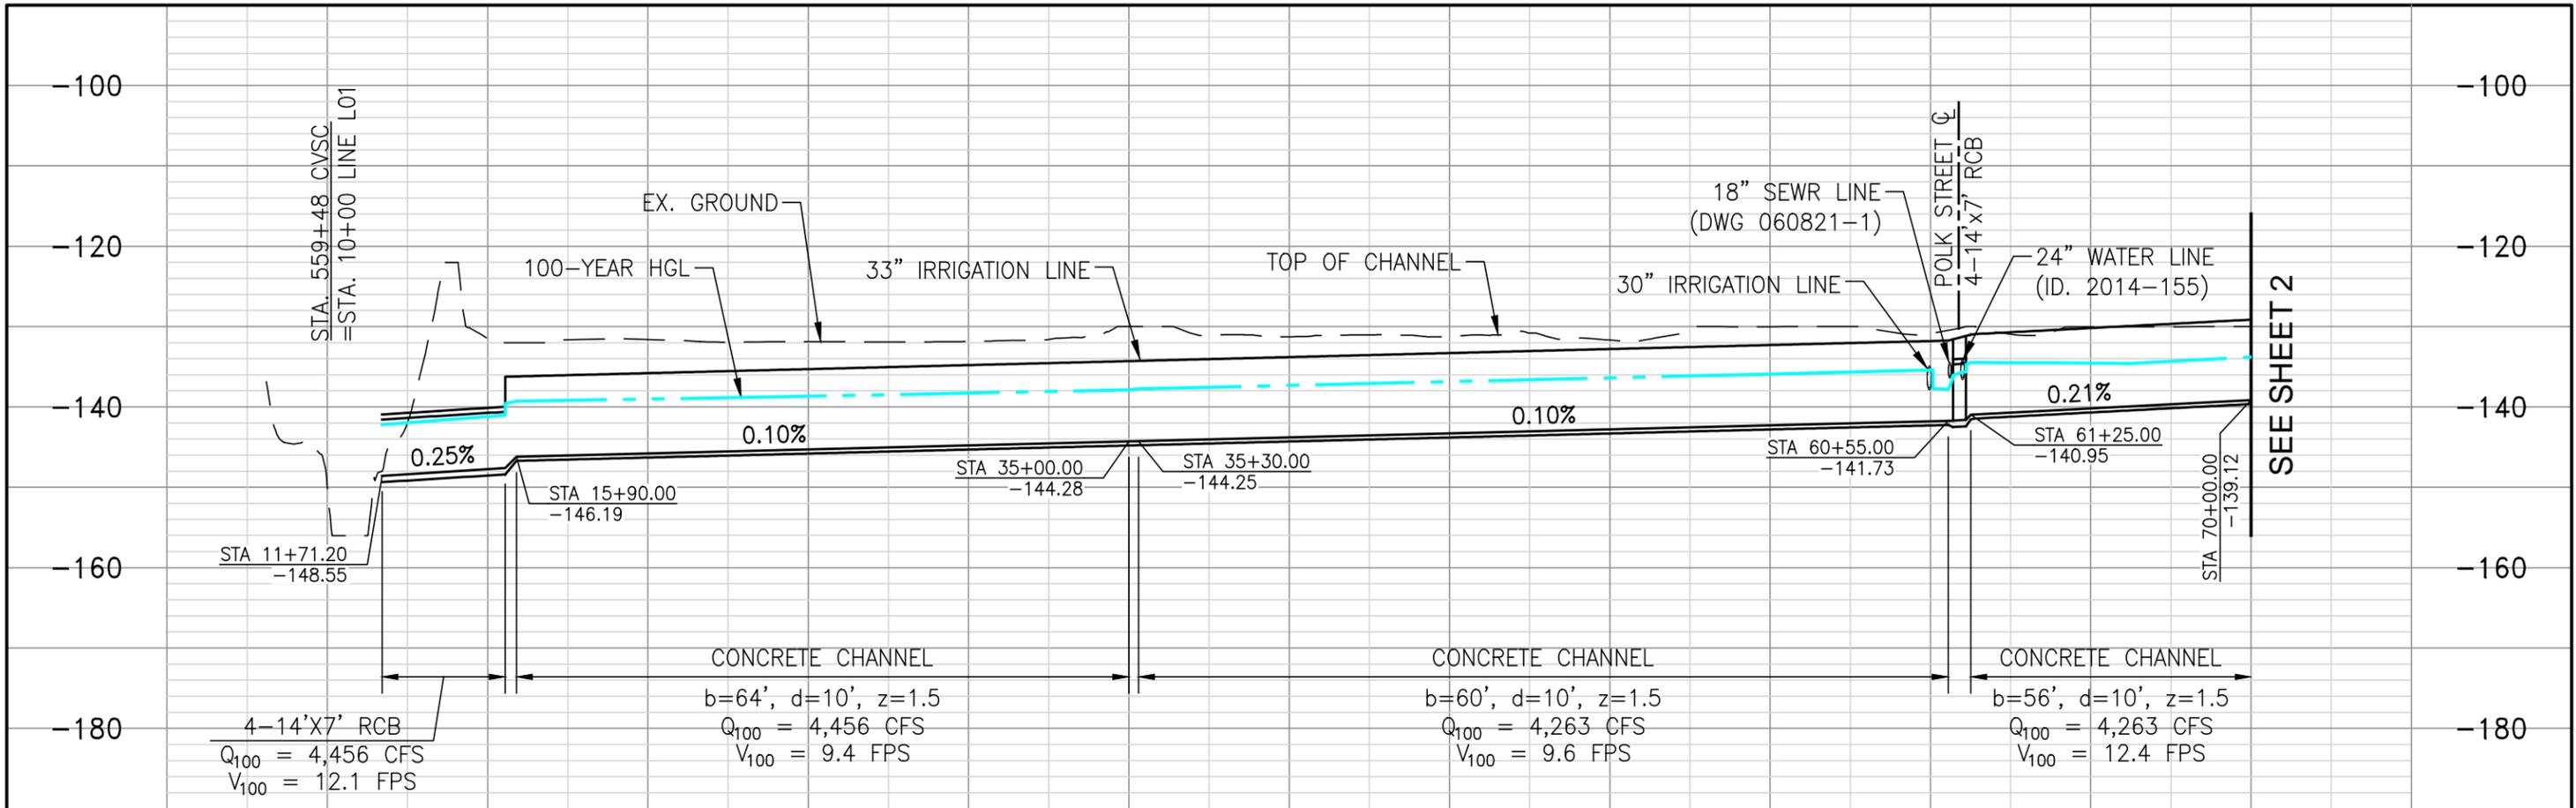

SEE SHEET 2

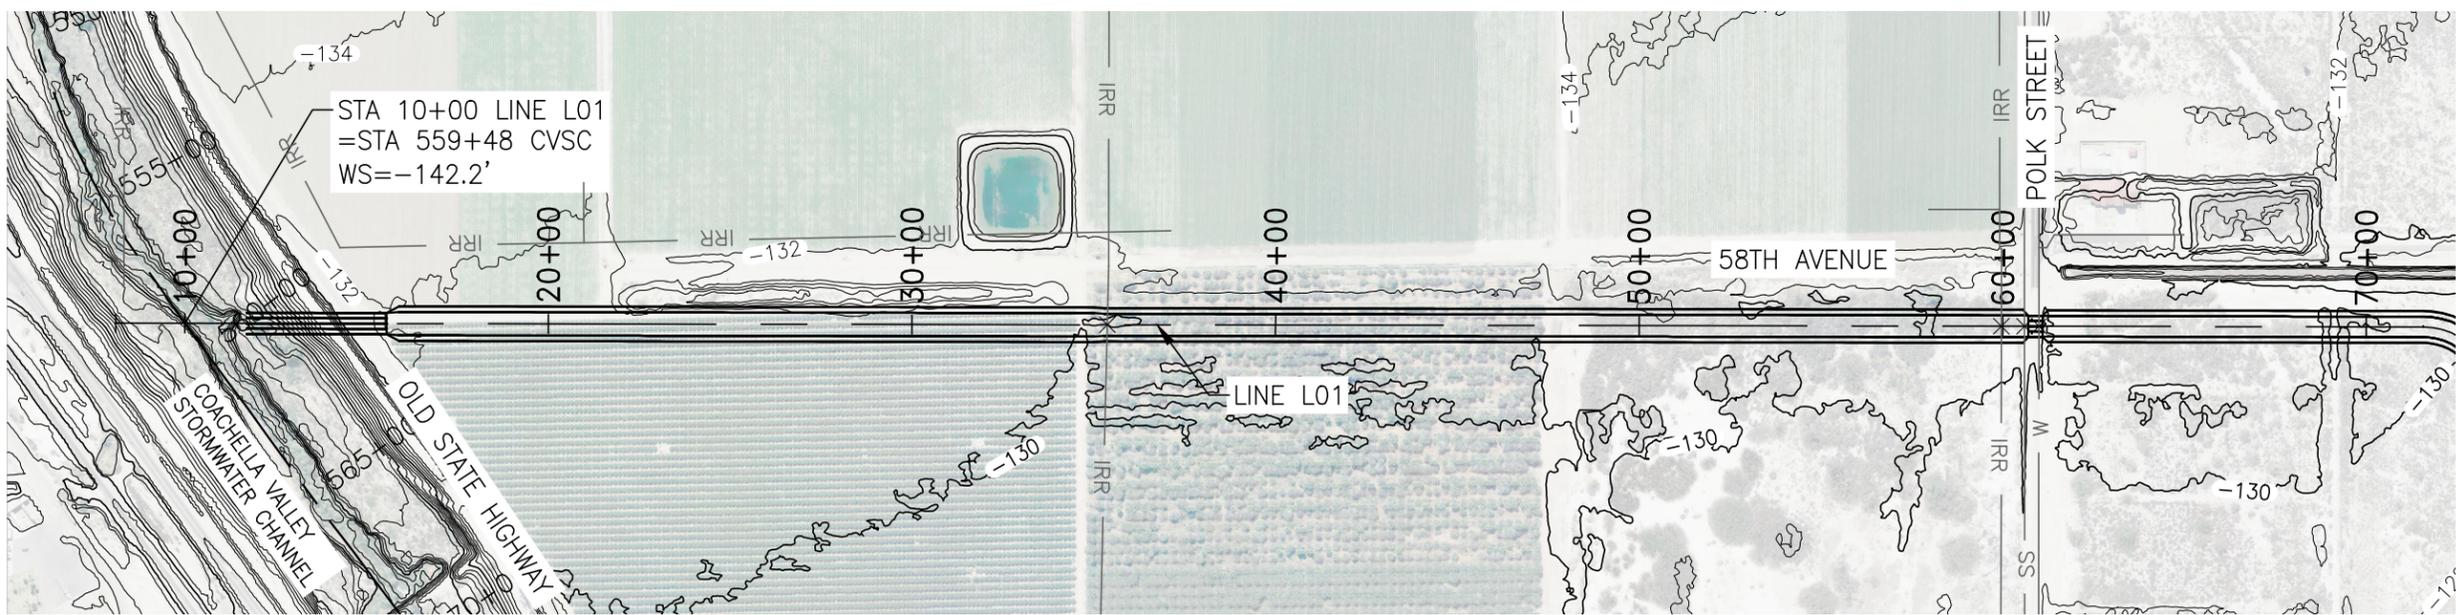

**LINE L01  
PLAN AND PROFILE**






APPROVED BY:  
**ALBERT A. WEBB**  
ASSOCIATES  
ENGINEERING CONSULTANTS  
3788 MCGRAY STREET  
RIVERSIDE, CA. 92506  
PH. (951) 686-1070  
FAX (951) 788-1256  
ENGINEER, RCE DATE:

| REF. | DESCRIPTION | APPR. | DATE |
|------|-------------|-------|------|
|      |             |       |      |
|      |             |       |      |
|      |             |       |      |
|      |             |       |      |

**COACHELLA VALLEY WATER DISTRICT  
EASTERN COACHELLA VALLEY  
STORMWATER MASTER PLAN  
LINE L01  
STA 10+00 - STA 70+00**

PROJECT NO.  
**2012-0001**  
DRAWING NO.  
**LN001**  
SHEET NO.  
**1 OF 8**

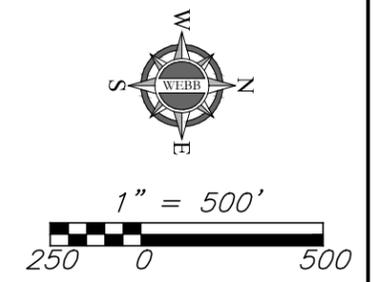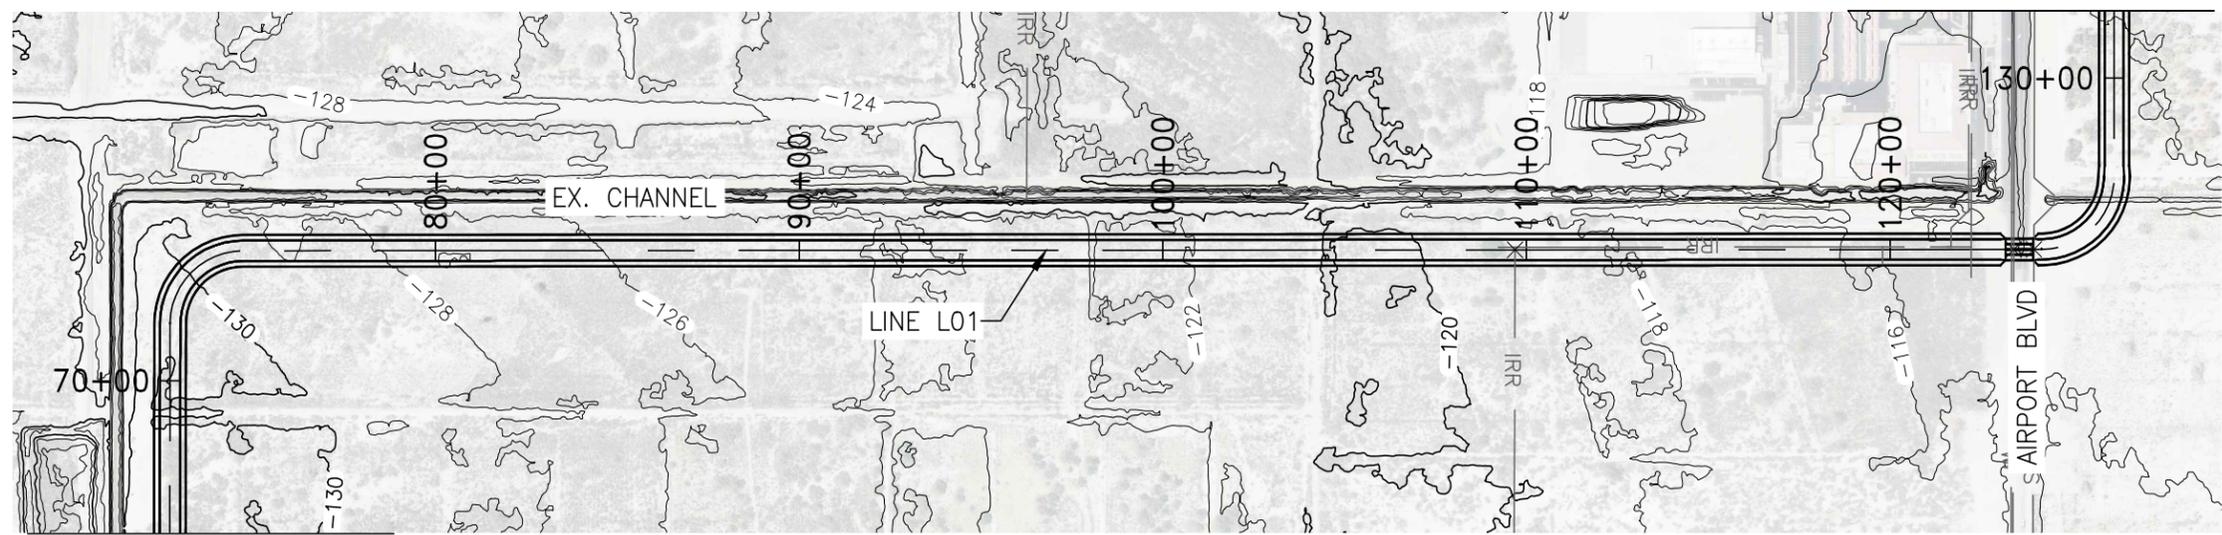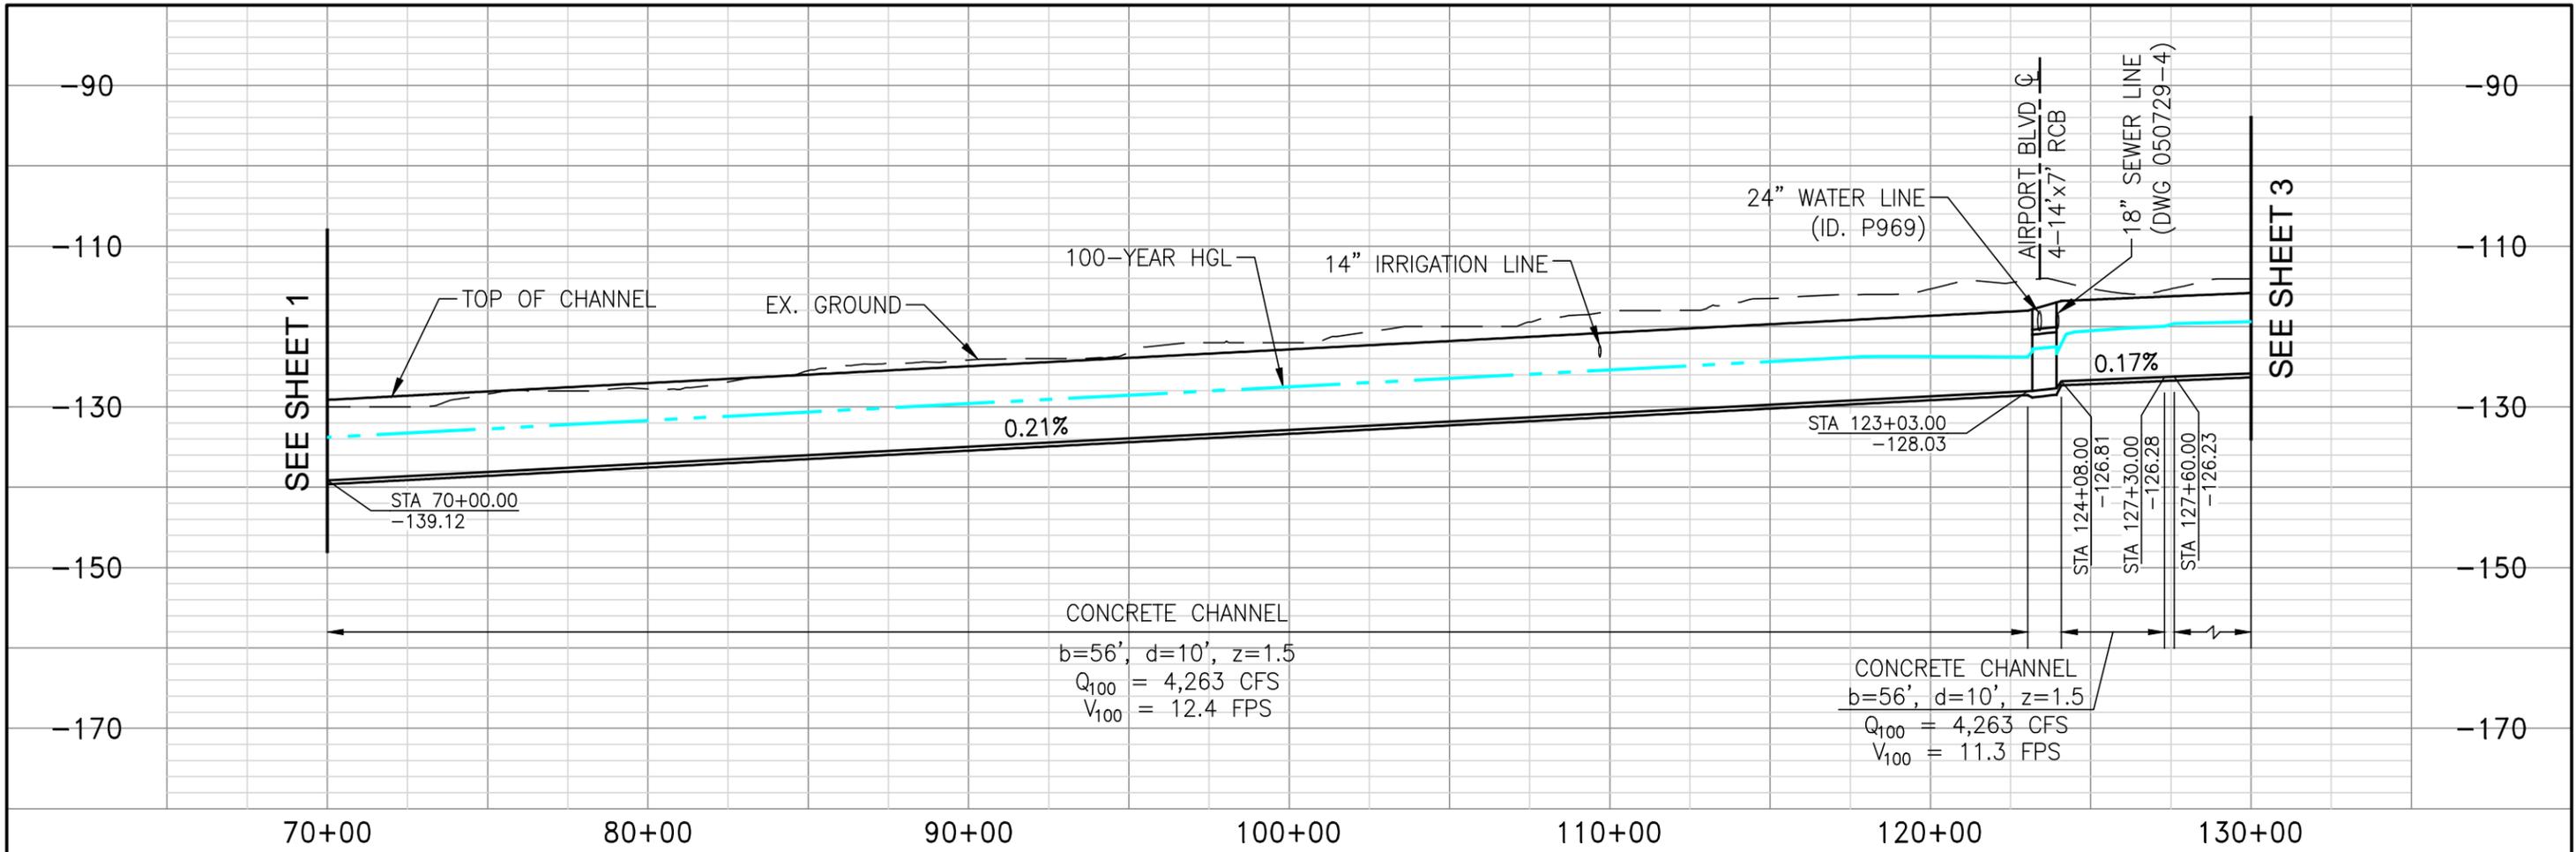

**LINE L01  
PLAN AND PROFILE**




APPROVED BY:  
**ALBERT A. WEBB**  
ASSOCIATES  
ENGINEERING CONSULTANTS  
3788 MCGRAY STREET  
RIVERSIDE CA 92506  
PH. (951) 686-1070  
FAX (951) 788-1256  
ENGINEER, RCE DATE:



| REF. | DESCRIPTION | APPR. | DATE |
|------|-------------|-------|------|
|      |             |       |      |
|      |             |       |      |
|      |             |       |      |
|      |             |       |      |

COACHELLA VALLEY WATER DISTRICT  
EASTERN COACHELLA VALLEY  
**STORMWATER MASTER PLAN**  
**LINE L01**  
**STA 70+00 - STA 130+00**


PROJECT NO.  
**2012-0001**  
DRAWING NO.  
**LN001**  
SHEET NO.  
**2 OF 8**

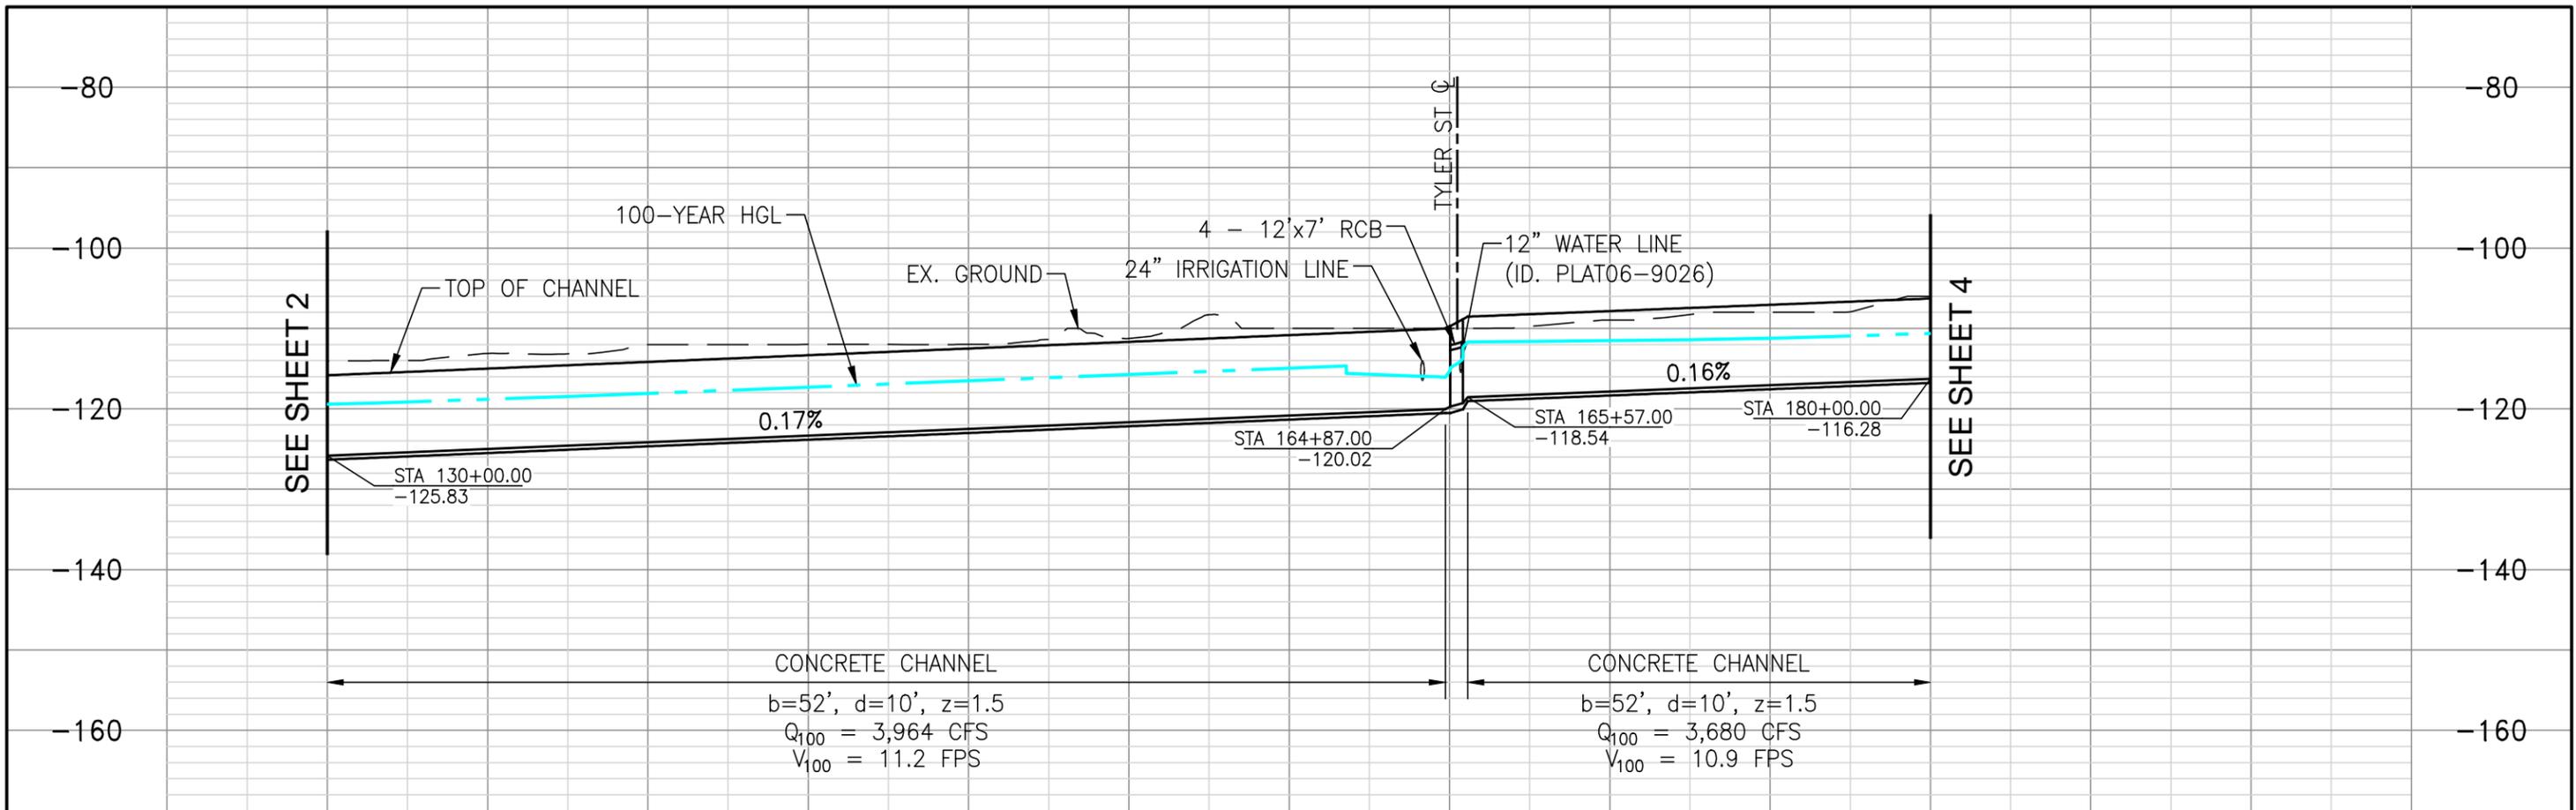

130+00      140+00      150+00      160+00      170+00      180+00

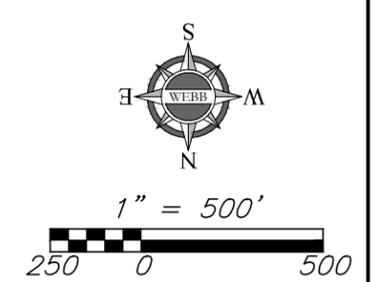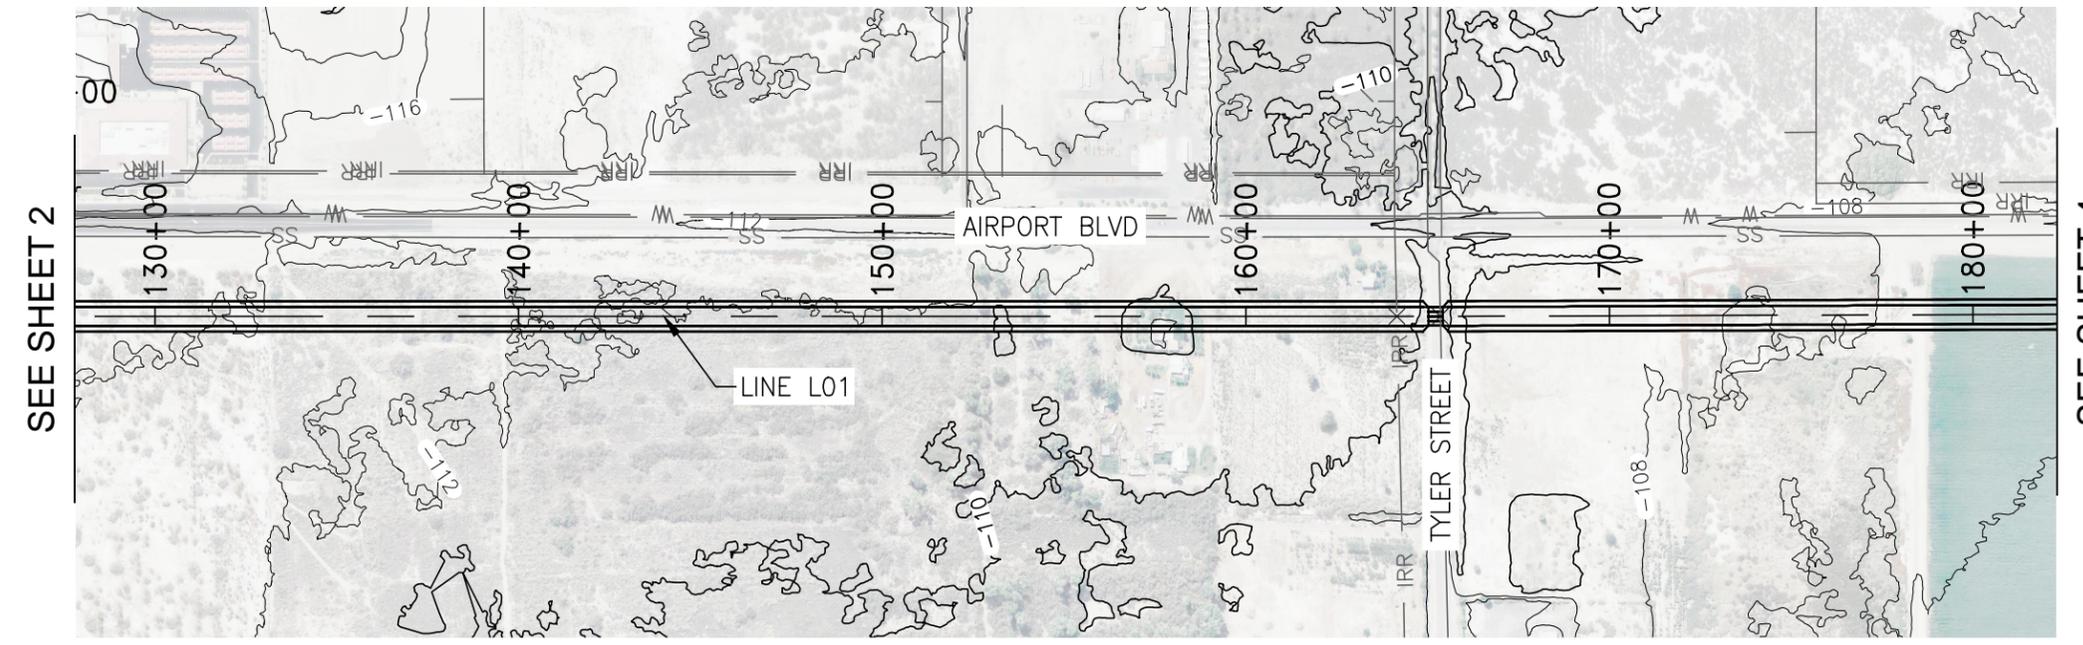

**LINE L01  
PLAN AND PROFILE**

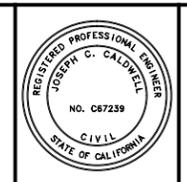


APPROVED BY:  
**ALBERT A. WEBB**  
ASSOCIATES  
ENGINEERING CONSULTANTS  
3788 MCGRAY STREET  
RIVERSIDE CA, 92506  
PH. (951) 686-1070  
FAX (951) 788-1256  
ENGINEER, RCE      DATE:



| REF. | DESCRIPTION | APPR. | DATE |
|------|-------------|-------|------|
|      |             |       |      |
|      |             |       |      |
|      |             |       |      |
|      |             |       |      |

COACHELLA VALLEY WATER DISTRICT  
EASTERN COACHELLA VALLEY  
**STORMWATER MASTER PLAN**  
**LINE L01**  
**STA 130+00 - STA 180+00**

PROJECT NO.  
**2012-0001**  
DRAWING NO.  
**LN001**  
SHEET NO.  
**3 OF 8**

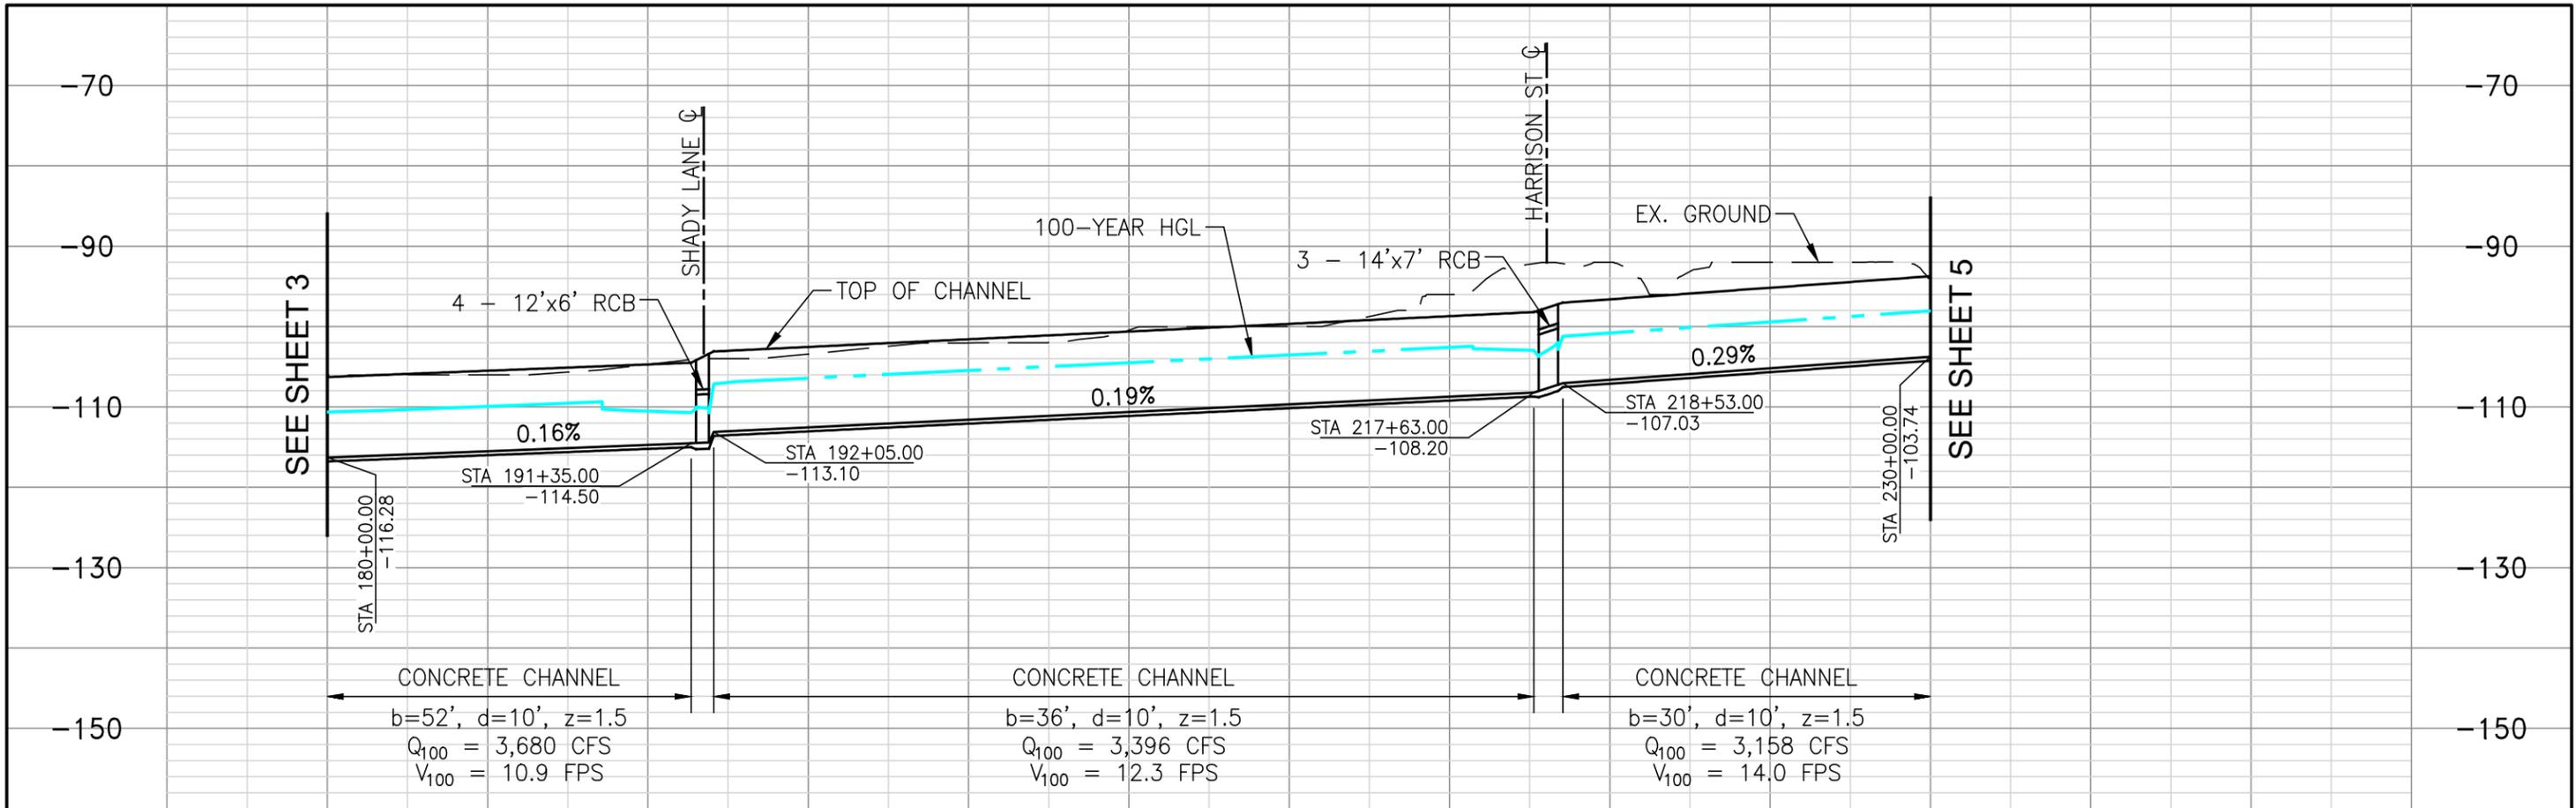

180+00      190+00      200+00      210+00      220+00      230+00

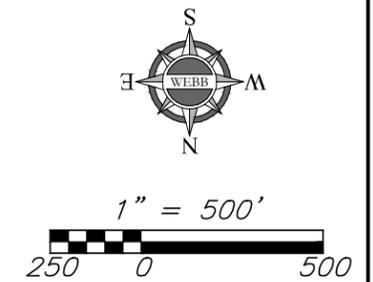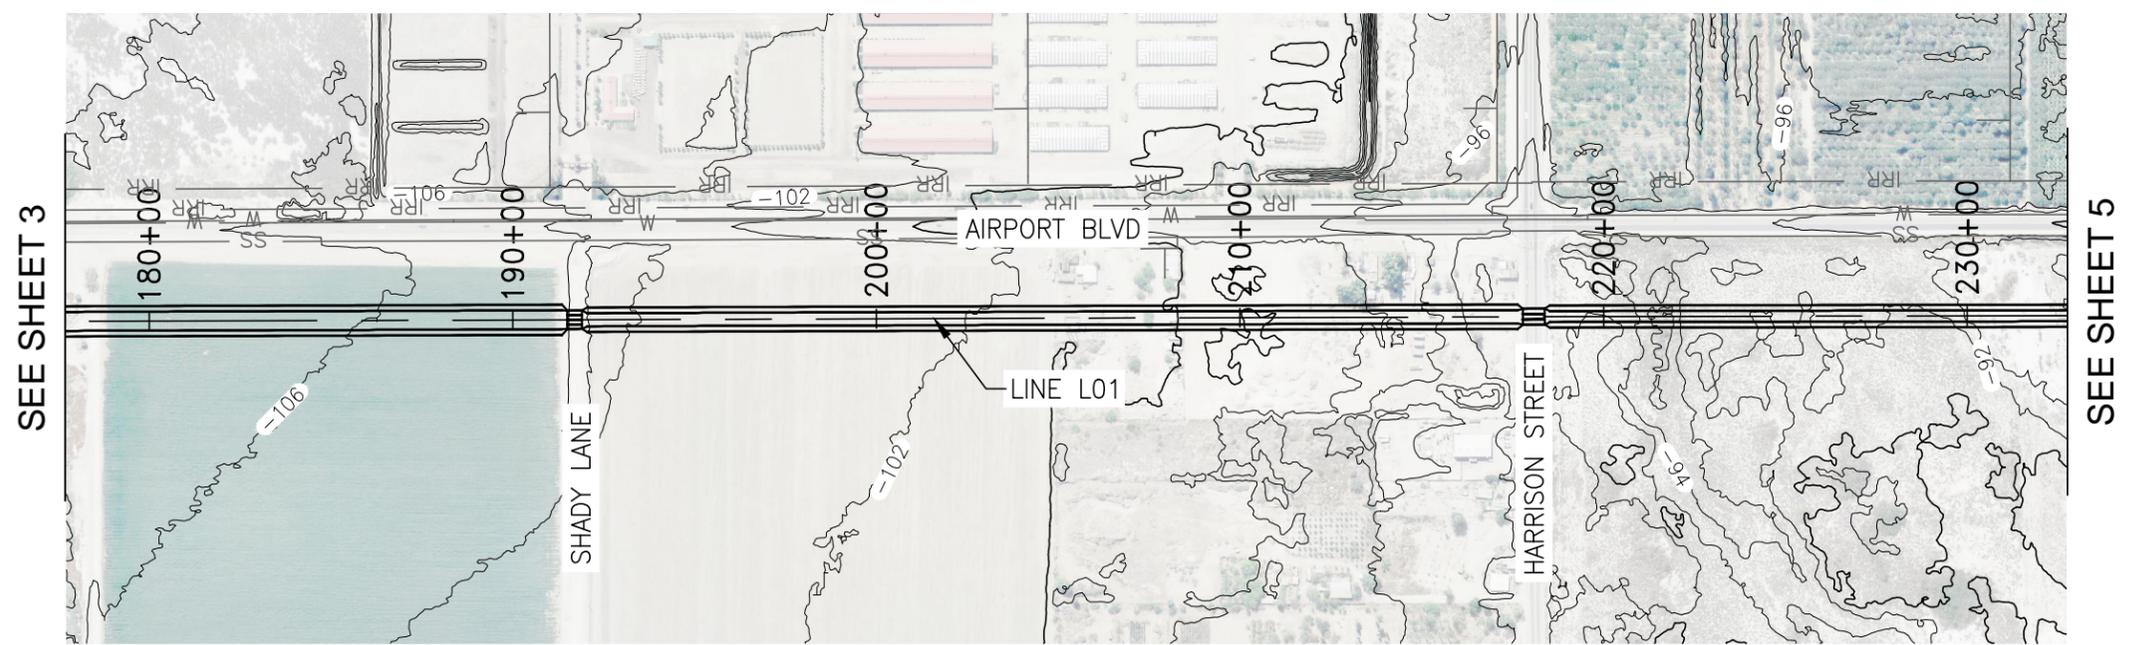

**LINE L01  
PLAN AND PROFILE**





APPROVED BY:  
**ALBERT A. WEBB**  
ASSOCIATES  
ENGINEERING CONSULTANTS  
3788 MCGRAY STREET  
RIVERSIDE CA, 92506  
PH. (951) 686-1070  
FAX (951) 788-1256  
ENGINEER, RCE      DATE: \_\_\_\_\_

| REVISIONS |             |            |
|-----------|-------------|------------|
| REF.      | DESCRIPTION | APPR. DATE |
|           |             |            |
|           |             |            |
|           |             |            |
|           |             |            |

COACHELLA VALLEY WATER DISTRICT  
EASTERN COACHELLA VALLEY  
**STORMWATER MASTER PLAN**  
LINE L01  
STA 180+00 - STA 230+00

PROJECT NO.  
**2012-0001**  
DRAWING NO.  
**LN001**  
SHEET NO.  
**4 OF 8**

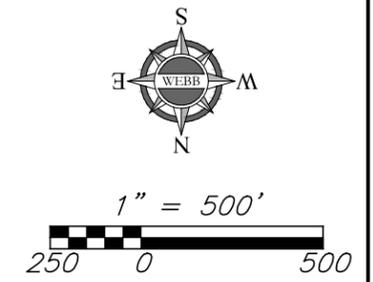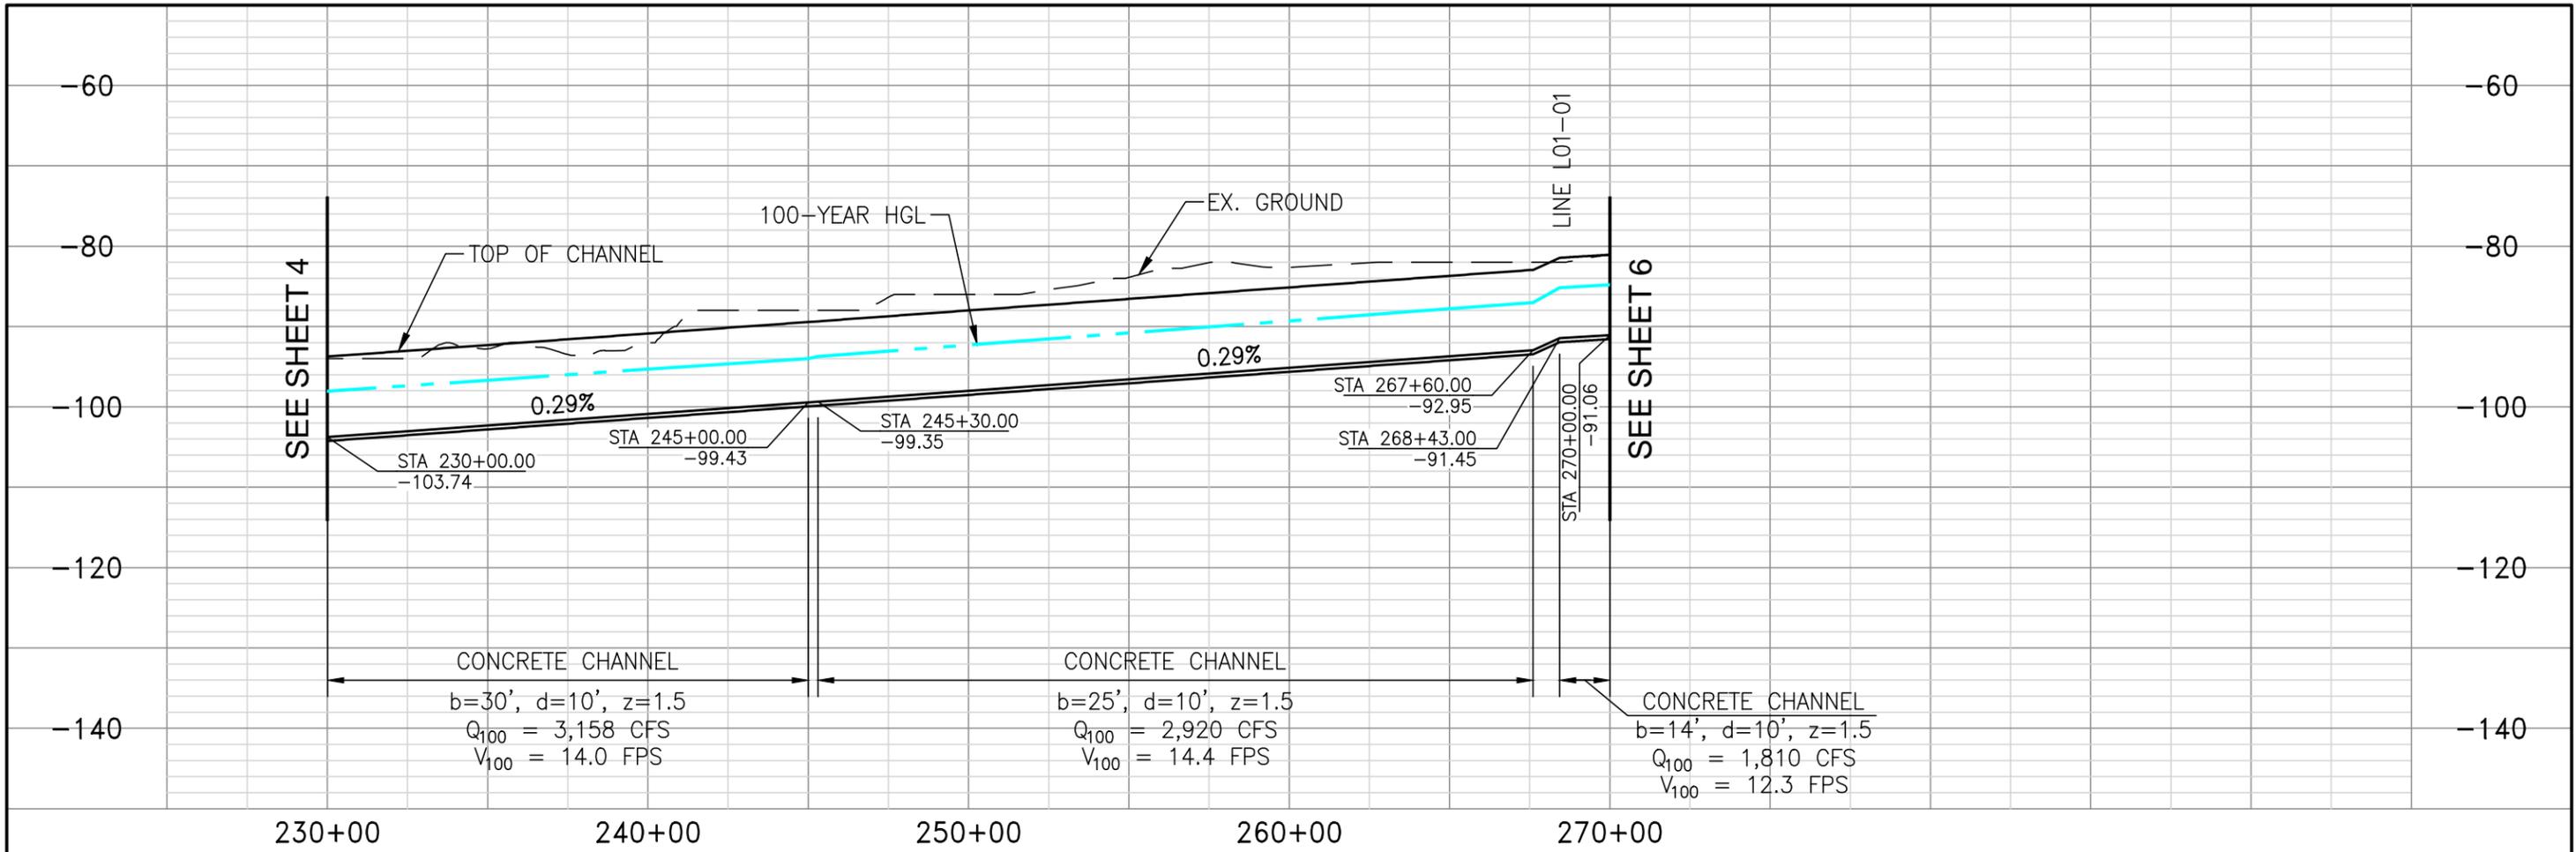

**LINE L01  
PLAN AND PROFILE**





APPROVED BY:  
**ALBERT A. WEBB**  
ASSOCIATES  
ENGINEERING CONSULTANTS  
3788 MCGRAY STREET  
RIVERSIDE CA, 92506  
PH. (951) 686-1070  
FAX (951) 788-1256  
ENGINEER, RCE DATE:

| REF. | DESCRIPTION | APPR. | DATE |
|------|-------------|-------|------|
|      |             |       |      |
|      |             |       |      |
|      |             |       |      |
|      |             |       |      |

COACHELLA VALLEY WATER DISTRICT  
EASTERN COACHELLA VALLEY  
**STORMWATER MASTER PLAN**  
LINE L01  
STA 230+00 - STA 270+00

PROJECT NO.  
**2012-0001**  
DRAWING NO.  
**LN001**  
SHEET NO.  
**5 OF 8**

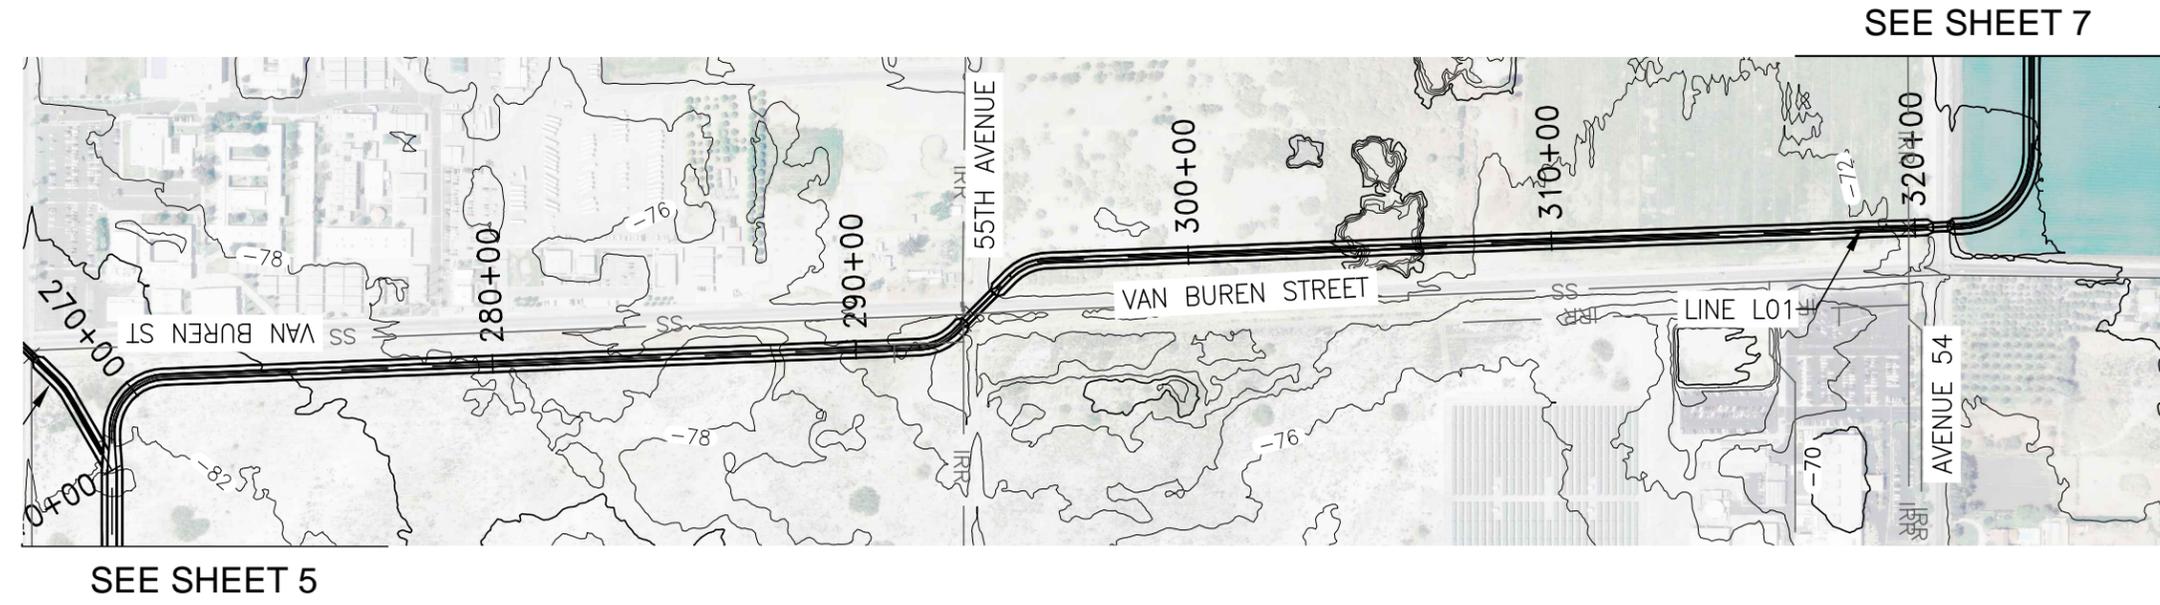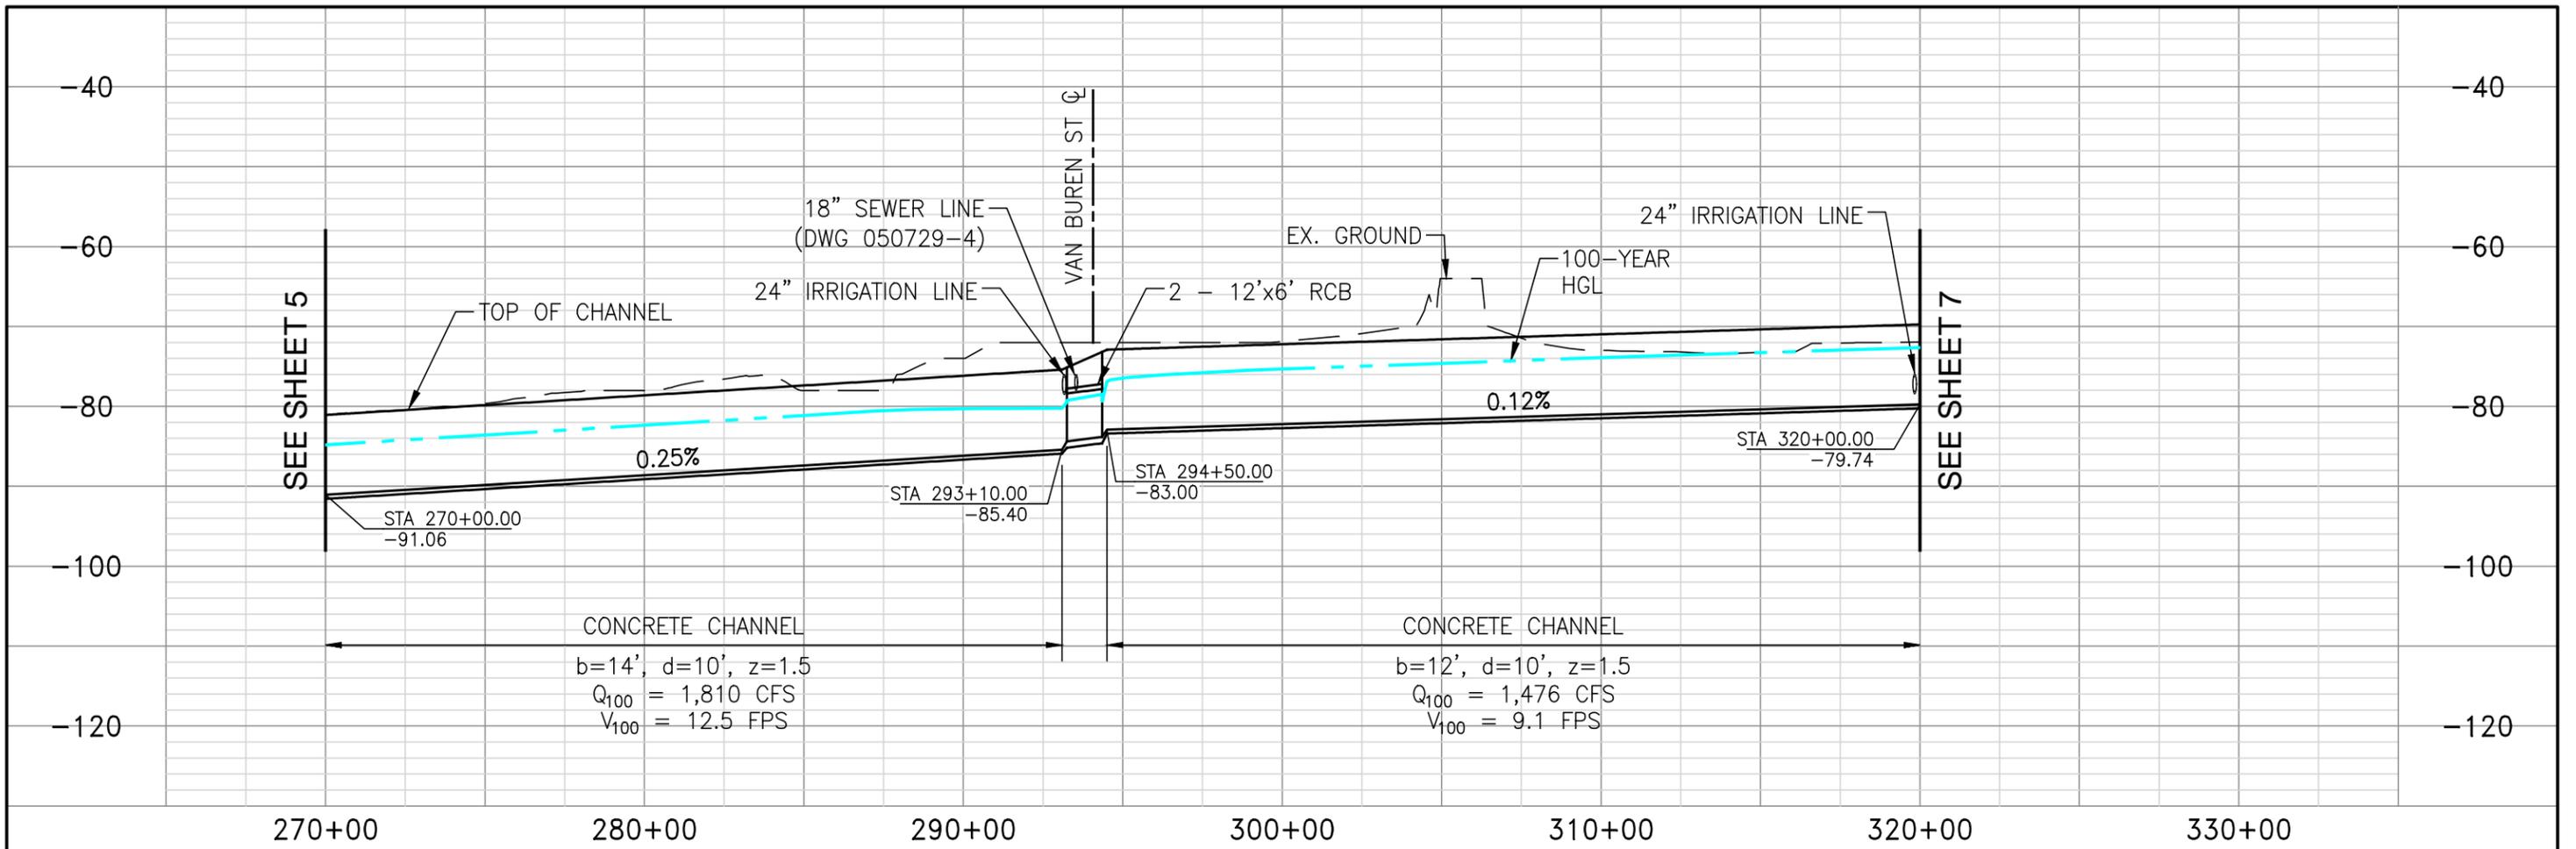

**LINE L01  
PLAN AND PROFILE**





APPROVED BY:  
**ALBERT A. WEBB**  
ASSOCIATES  
ENGINEERING CONSULTANTS  
3788 MCGRAY STREET  
RIVERSIDE CA, 92506  
PH. (951) 686-1070  
FAX (951) 788-1256  
ENGINEER, RCE DATE:

| REVISIONS |             |            |
|-----------|-------------|------------|
| REF.      | DESCRIPTION | APPR. DATE |
|           |             |            |
|           |             |            |
|           |             |            |
|           |             |            |

COACHELLA VALLEY WATER DISTRICT  
EASTERN COACHELLA VALLEY  
**STORMWATER MASTER PLAN**  
**LINE L01**  
**STA 270+00 - STA 320+00**

PROJECT NO.  
**2012-0001**  
DRAWING NO.  
**LN001**  
SHEET NO.  
**6 OF 8**

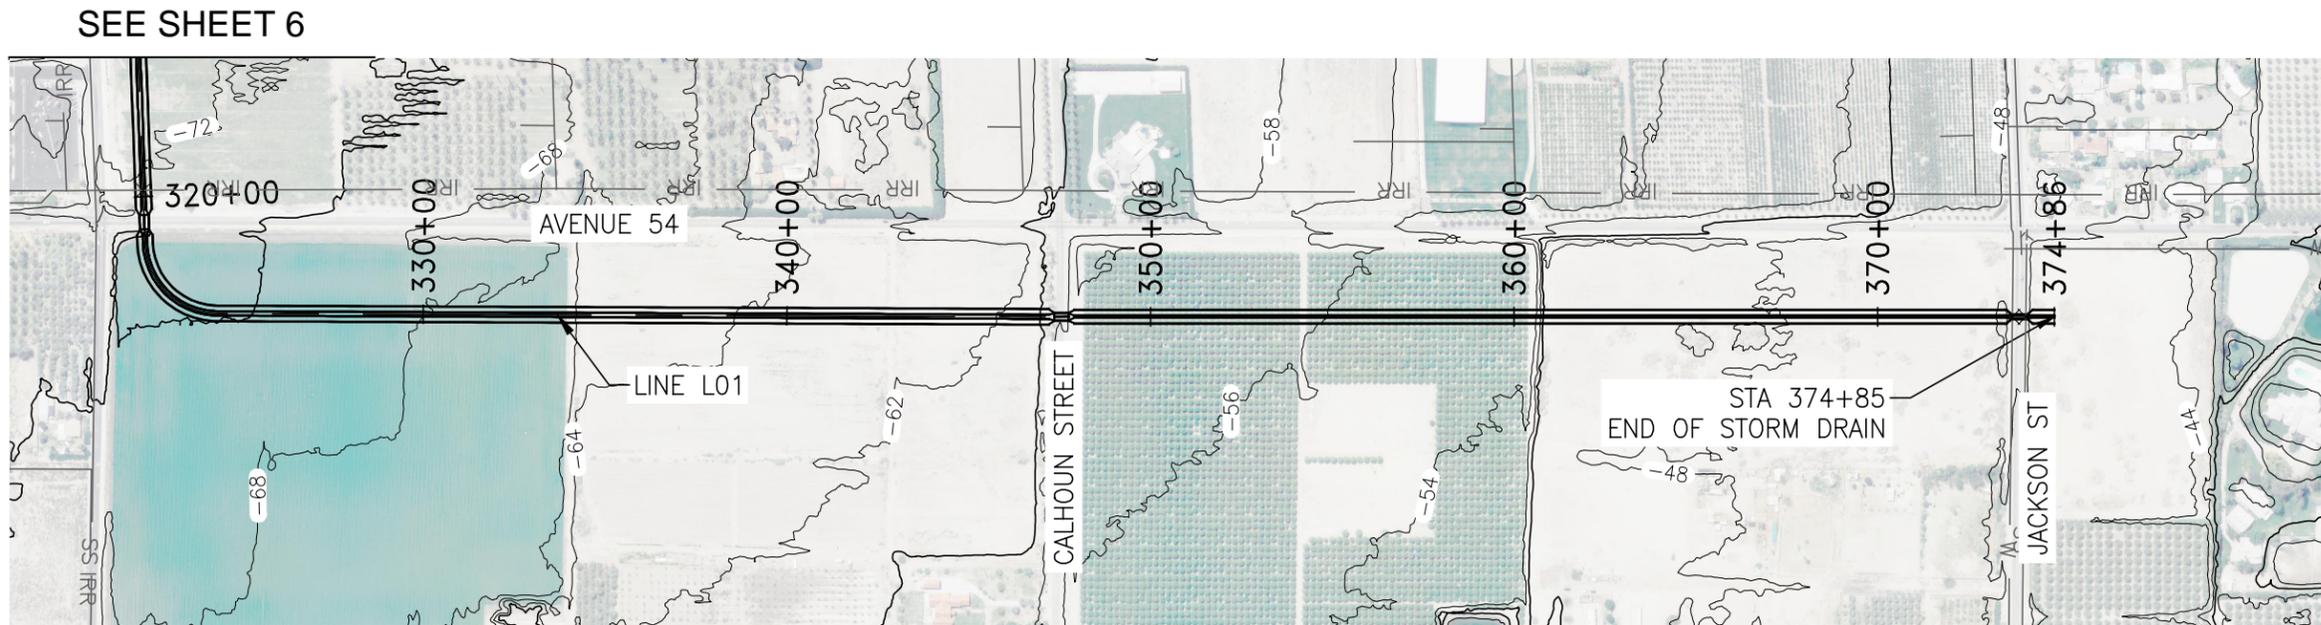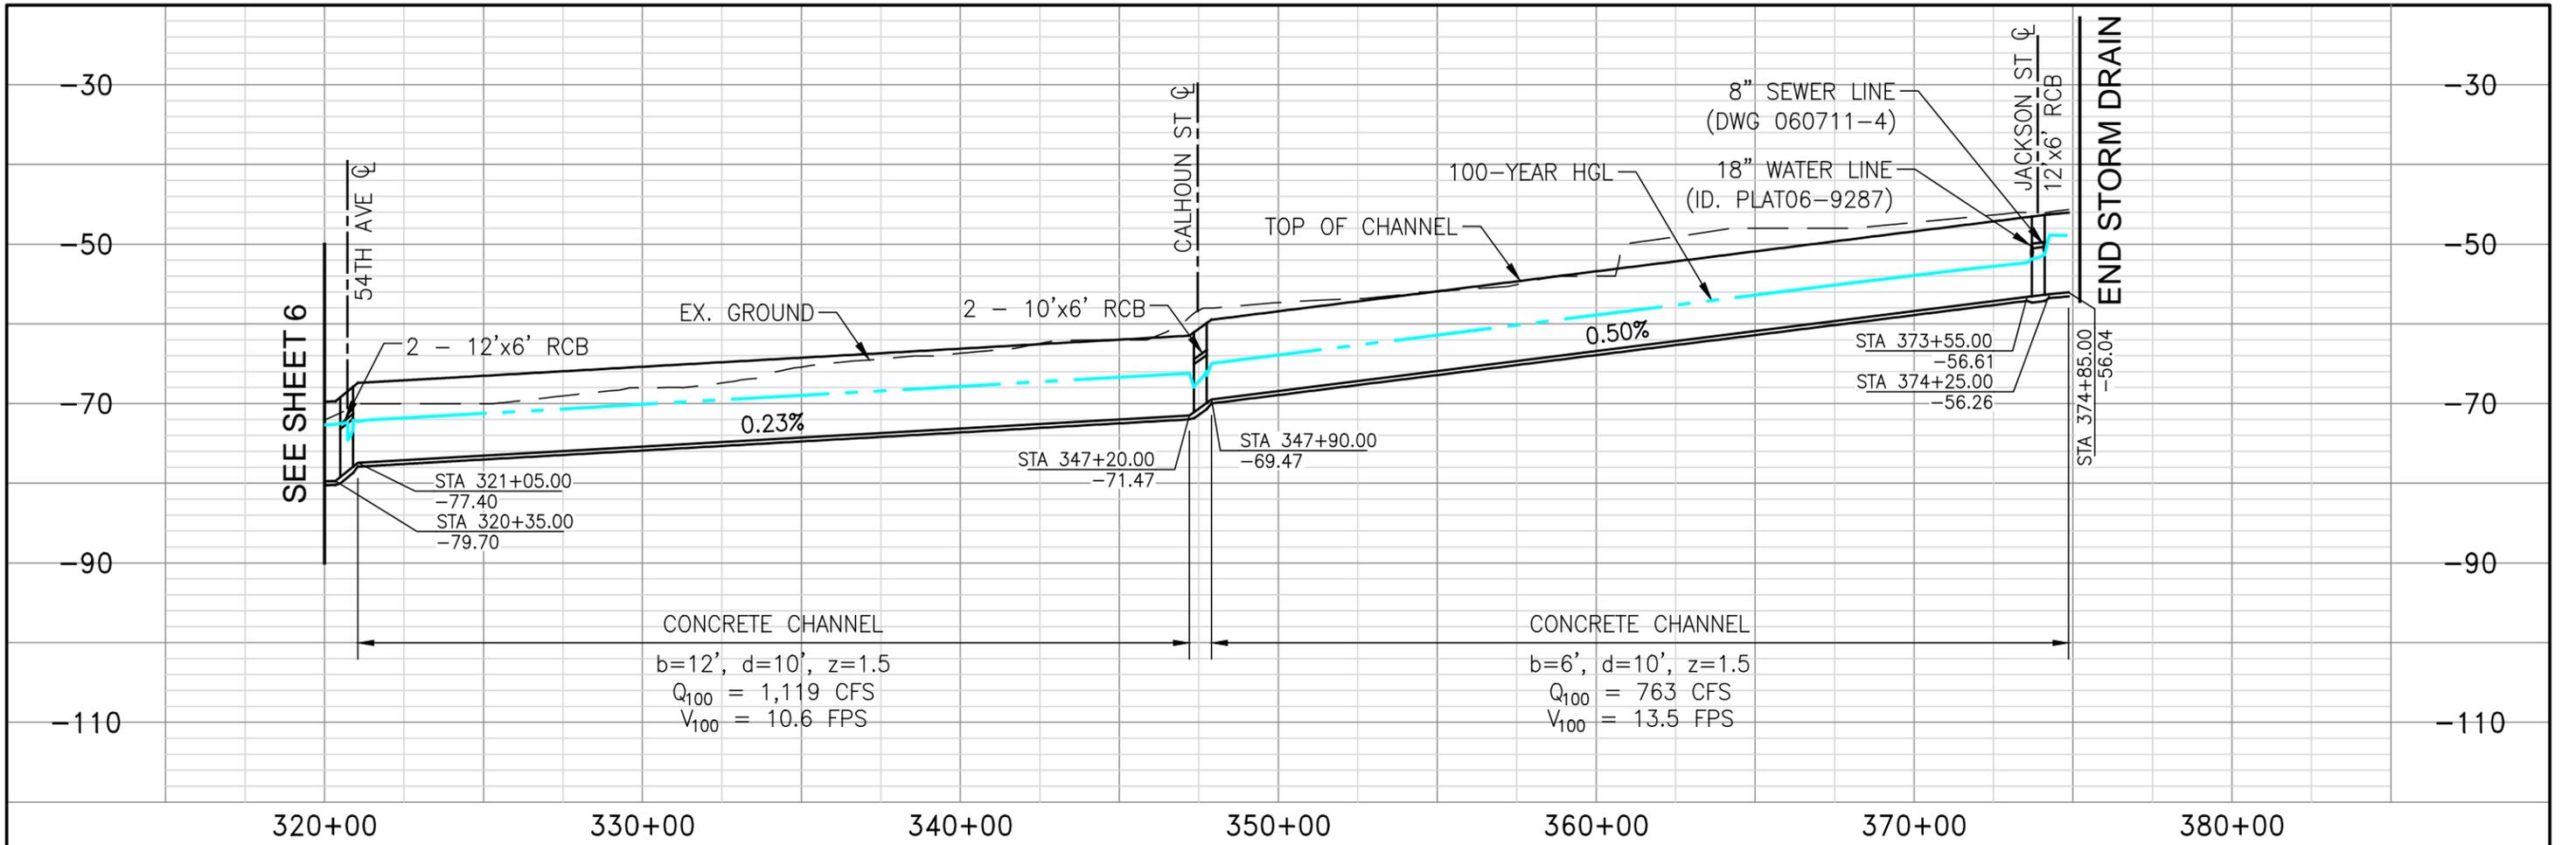

**LINE L01  
PLAN AND PROFILE**





APPROVED BY:  
**ALBERT A. WEBB**  
ASSOCIATES  
ENGINEERING CONSULTANTS  
3788 MCGRAY STREET  
RIVERSIDE CA, 92506  
PH. (951) 686-1070  
FAX (951) 788-1256

ENGINEER, RCE DATE: \_\_\_\_\_

| REF. | DESCRIPTION | APPR. | DATE |
|------|-------------|-------|------|
|      |             |       |      |
|      |             |       |      |
|      |             |       |      |
|      |             |       |      |

**COACHELLA VALLEY WATER DISTRICT  
EASTERN COACHELLA VALLEY  
STORMWATER MASTER PLAN  
LINE L01  
STA 320+00 - STA 374+85**

PROJECT NO.  
**2012-0001**  
DRAWING NO.  
**LN001**  
SHEET NO.  
**7 OF 8**

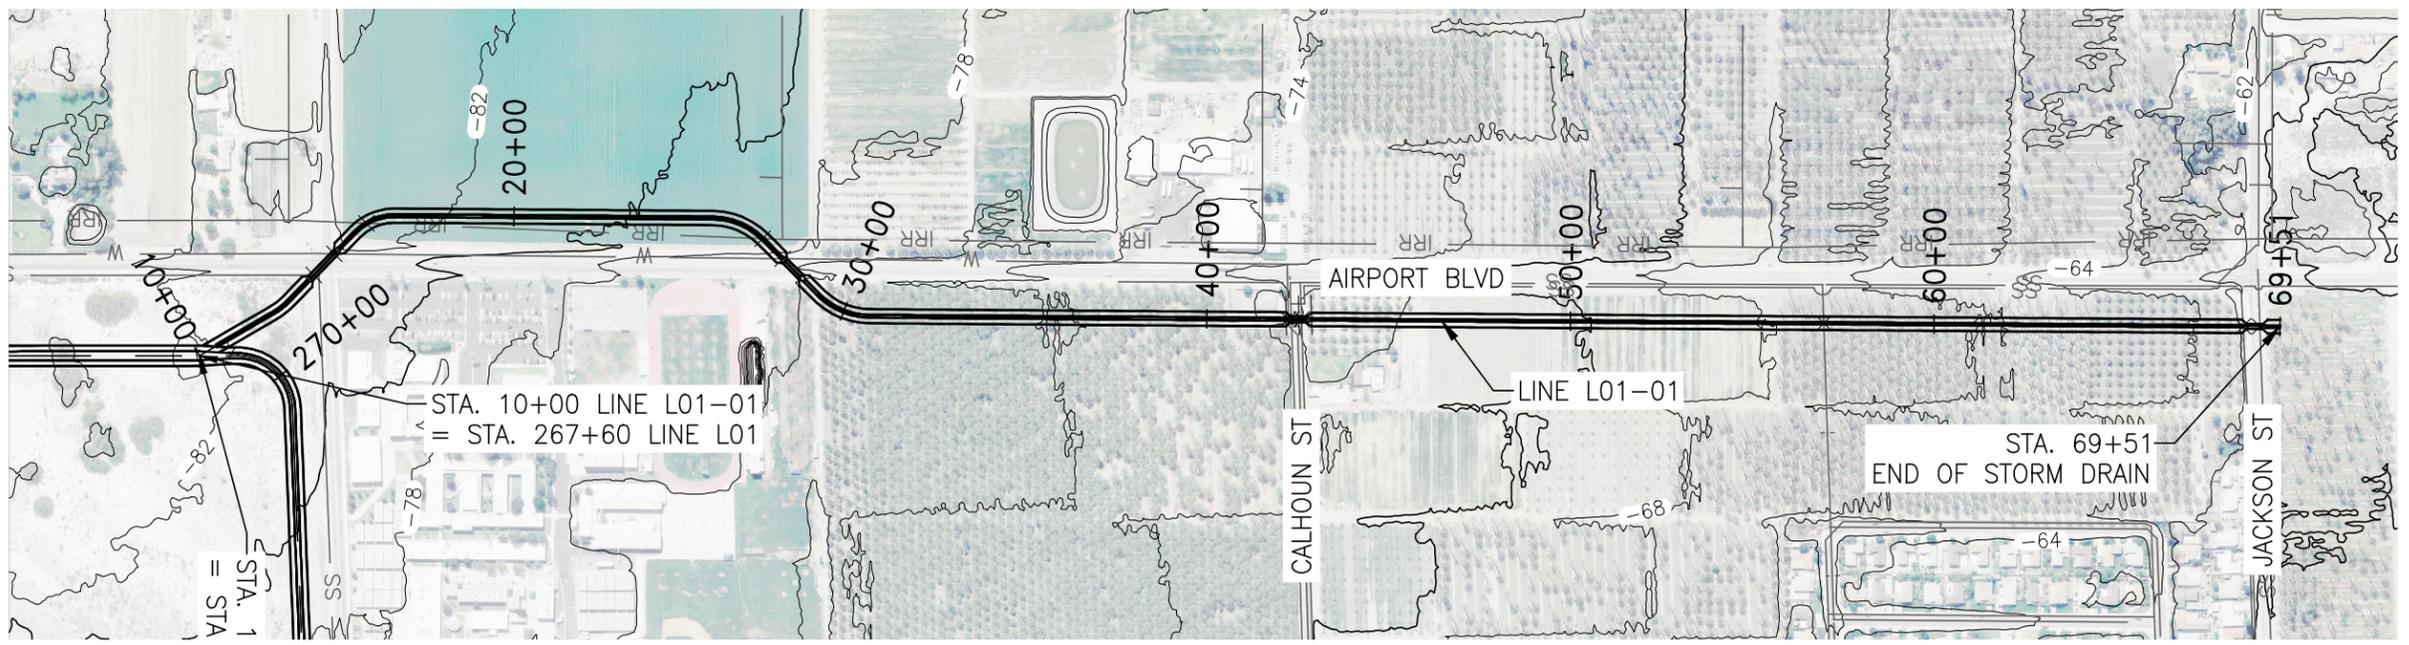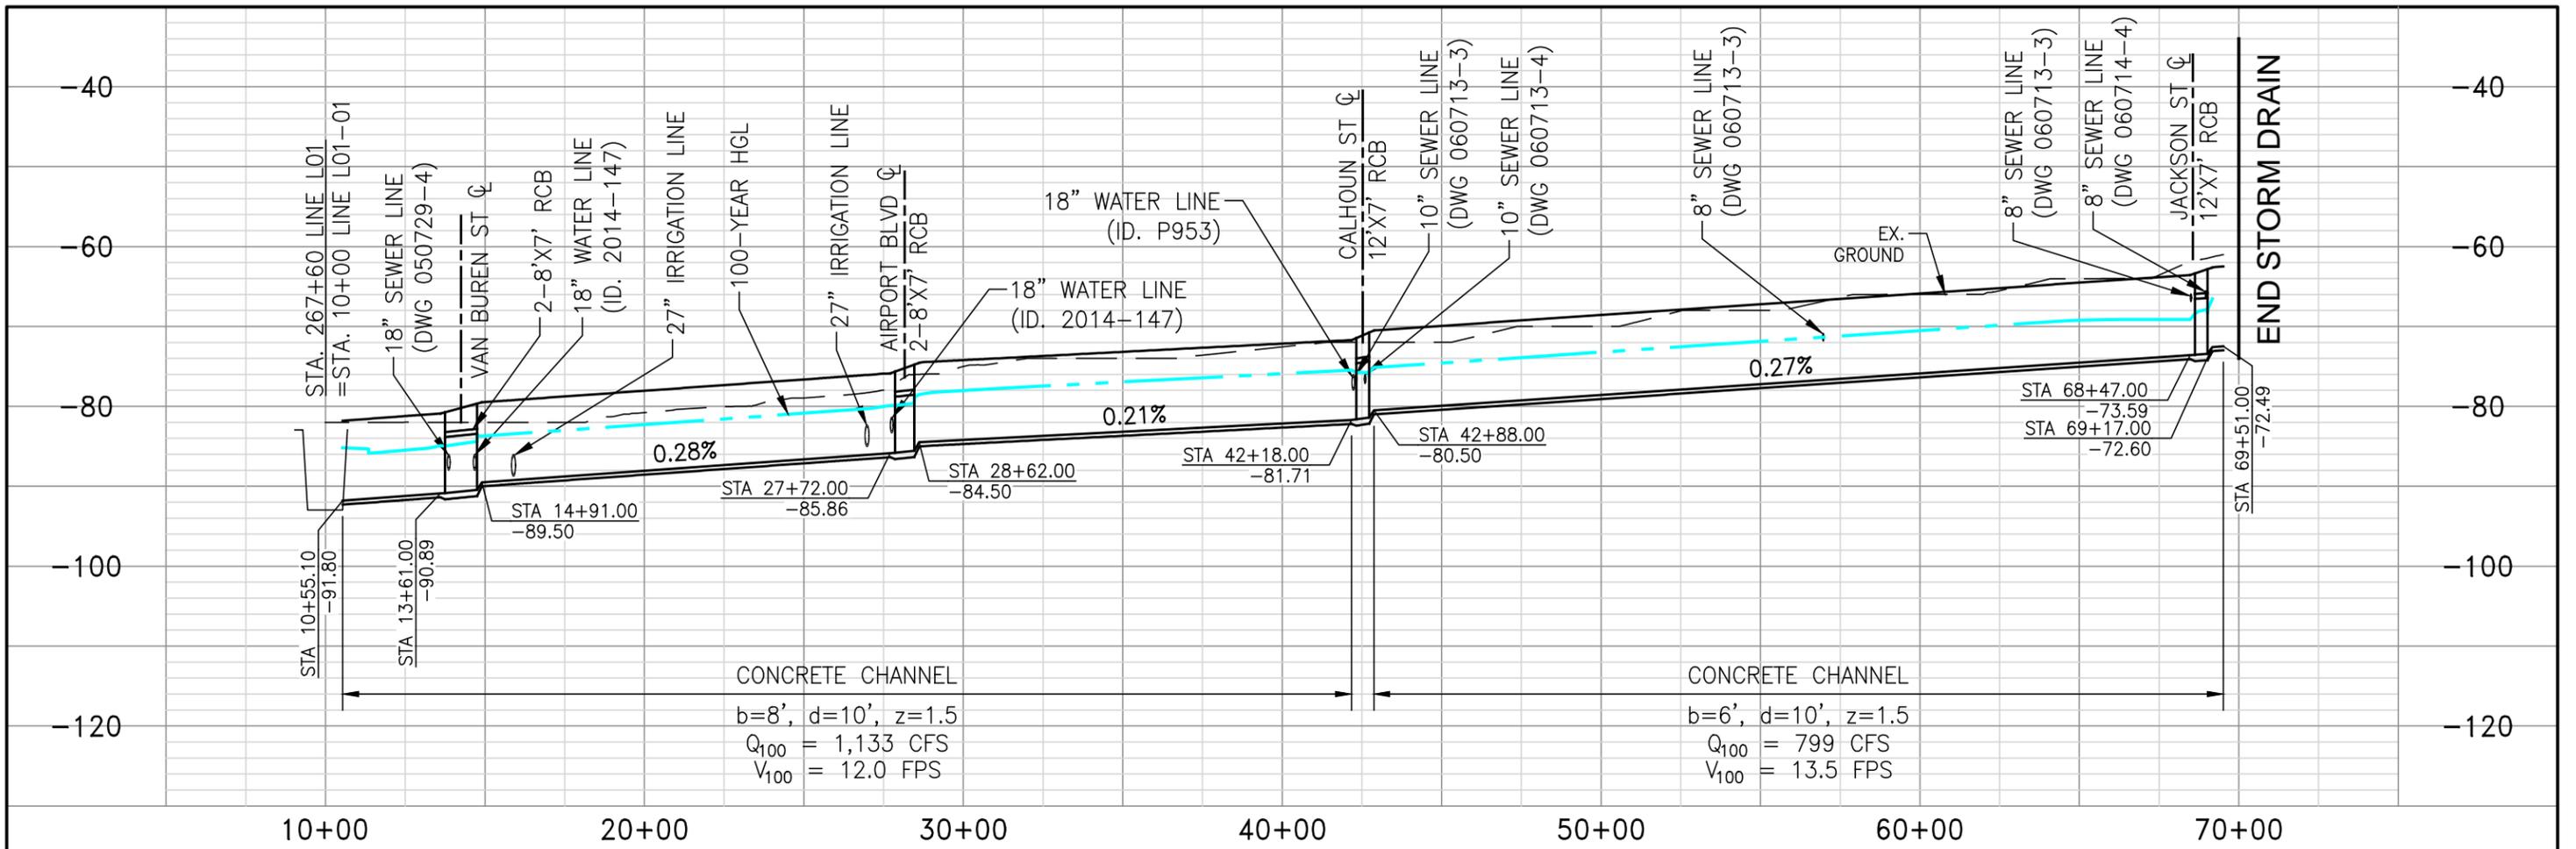

**LINE L01-01  
PLAN AND PROFILE**




APPROVED BY:  
**ALBERT A. WEBB**  
ASSOCIATES  
ENGINEERING CONSULTANTS  
3788 MCGRAY STREET  
RIVERSIDE CA, 92506  
PH. (951) 686-1070  
FAX (951) 788-1256  
ENGINEER, RCE DATE:


| REF. | DESCRIPTION | APPR. | DATE |
|------|-------------|-------|------|
|      |             |       |      |
|      |             |       |      |
|      |             |       |      |
|      |             |       |      |

COACHELLA VALLEY WATER DISTRICT  
EASTERN COACHELLA VALLEY  
**STORMWATER MASTER PLAN**  
LINE L01-01  
STA 10+00 - STA 69+51

PROJECT NO.  
**2012-0001**  
DRAWING NO.  
**LN001**  
SHEET NO.  
**8 OF 8**

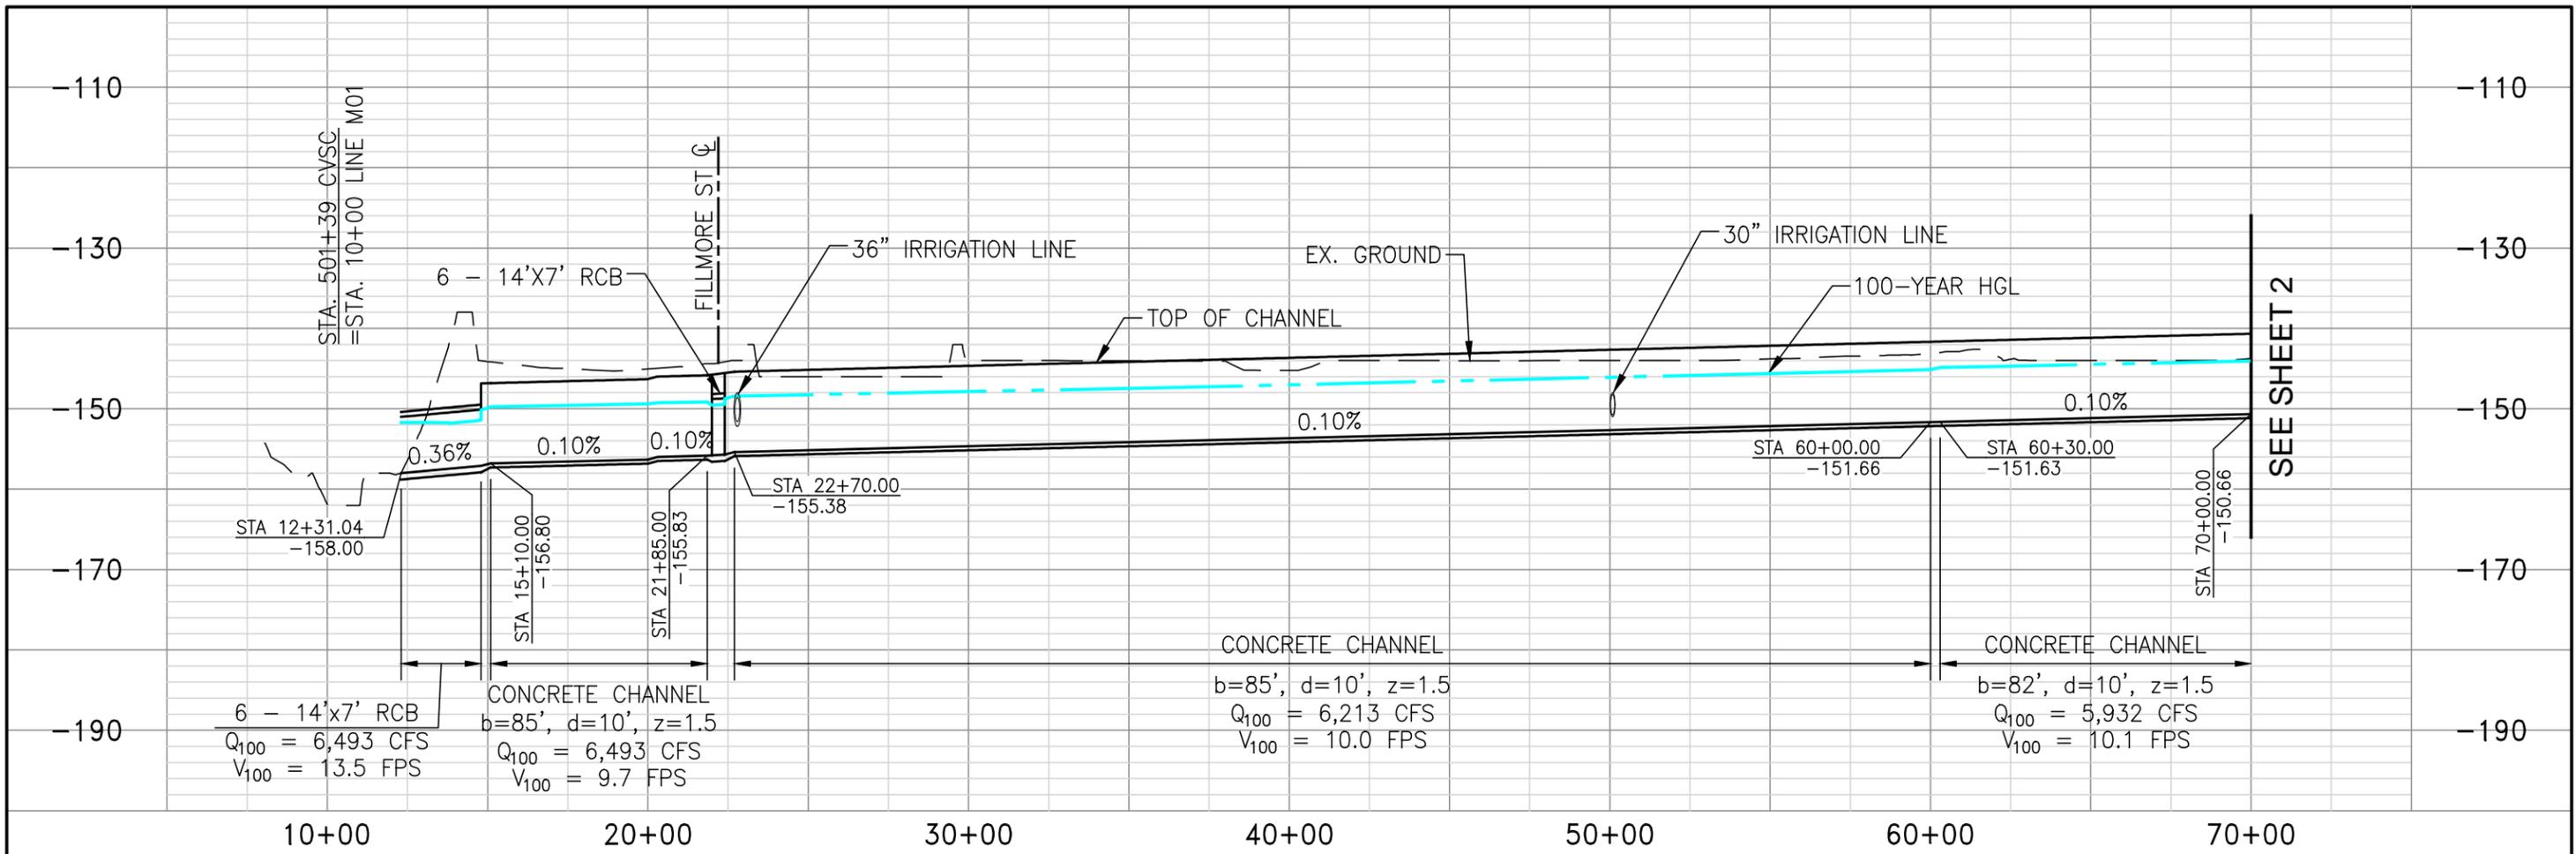

SEE SHEET 2

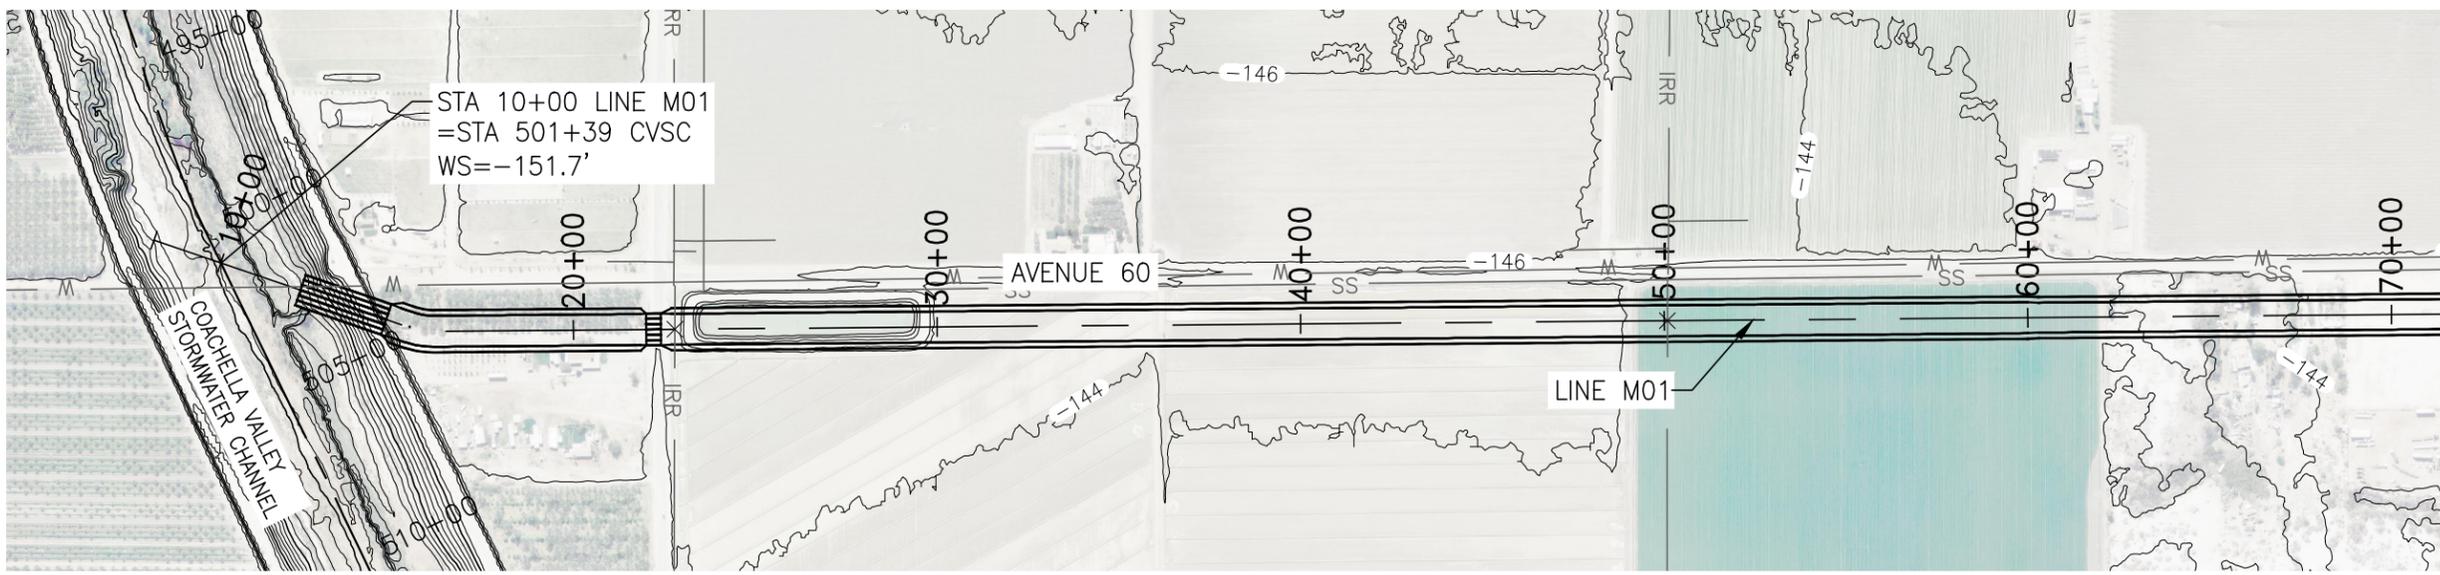

SEE SHEET 2



**LINE M01  
PLAN AND PROFILE**






APPROVED BY:  
**ALBERT A. WEBB**  
ASSOCIATES  
ENGINEERING CONSULTANTS  
3788 MCGRAY STREET  
RIVERSIDE CA, 92506  
PH. (951) 686-1070  
FAX (951) 788-1256  
ENGINEER, RCE  
DATE:

| REF. | DESCRIPTION | APPR. | DATE |
|------|-------------|-------|------|
|      |             |       |      |
|      |             |       |      |
|      |             |       |      |
|      |             |       |      |

COACHELLA VALLEY WATER DISTRICT  
EASTERN COACHELLA VALLEY  
**STORMWATER MASTER PLAN**  
LINE M01  
STA 10+00 - STA 70+00

PROJECT NO.  
**2012-0001**  
DRAWING NO.  
**LN001**  
SHEET NO.  
**1 OF 8**

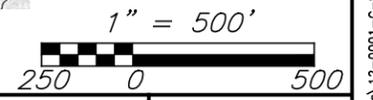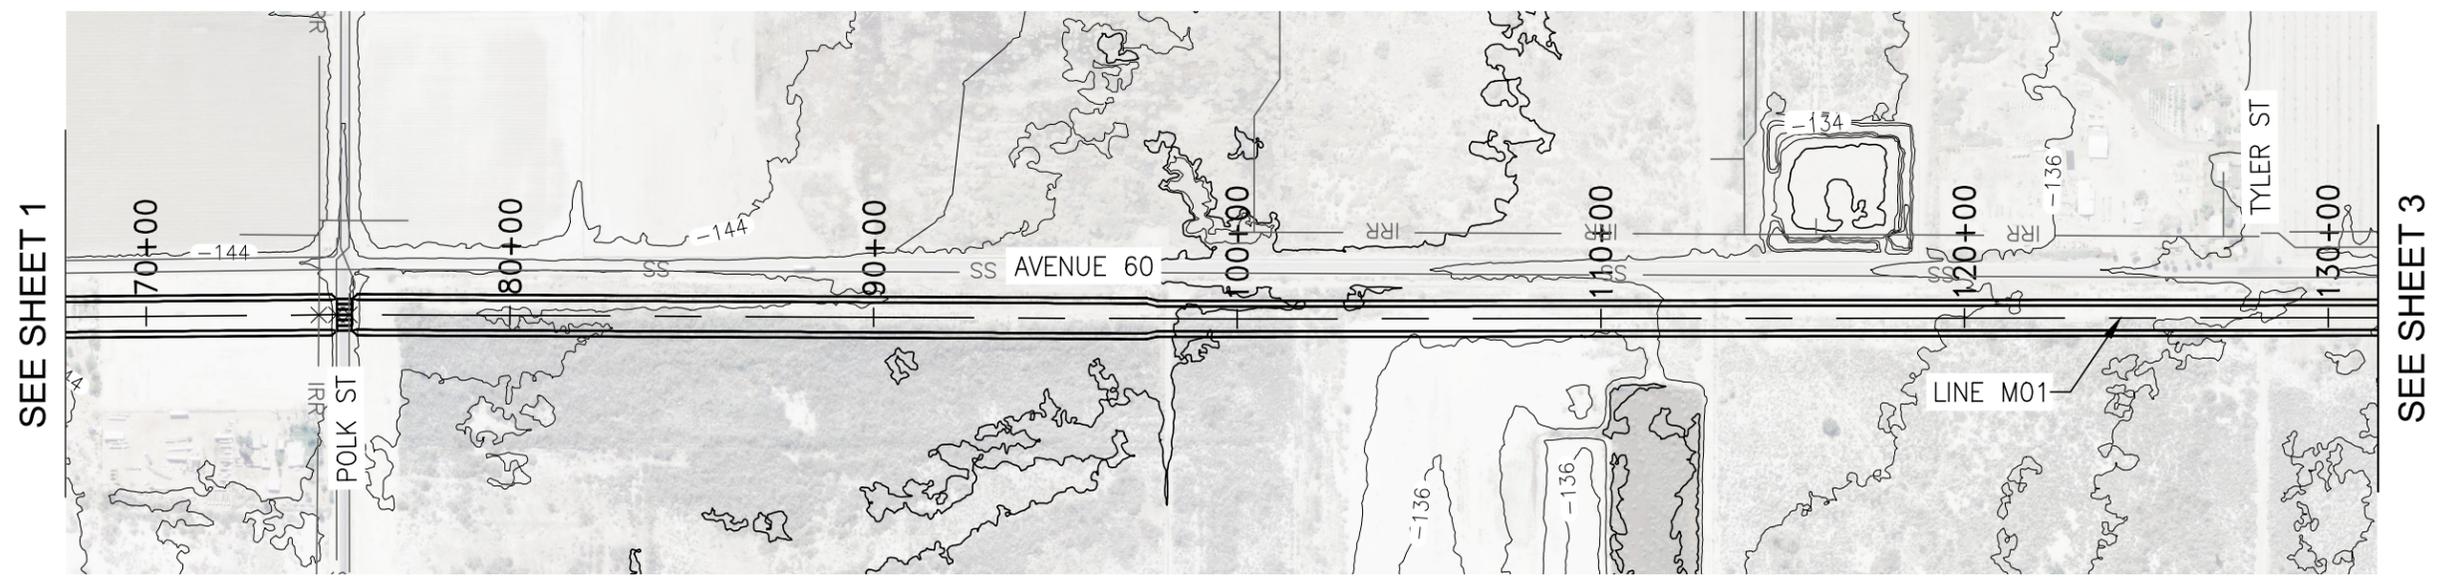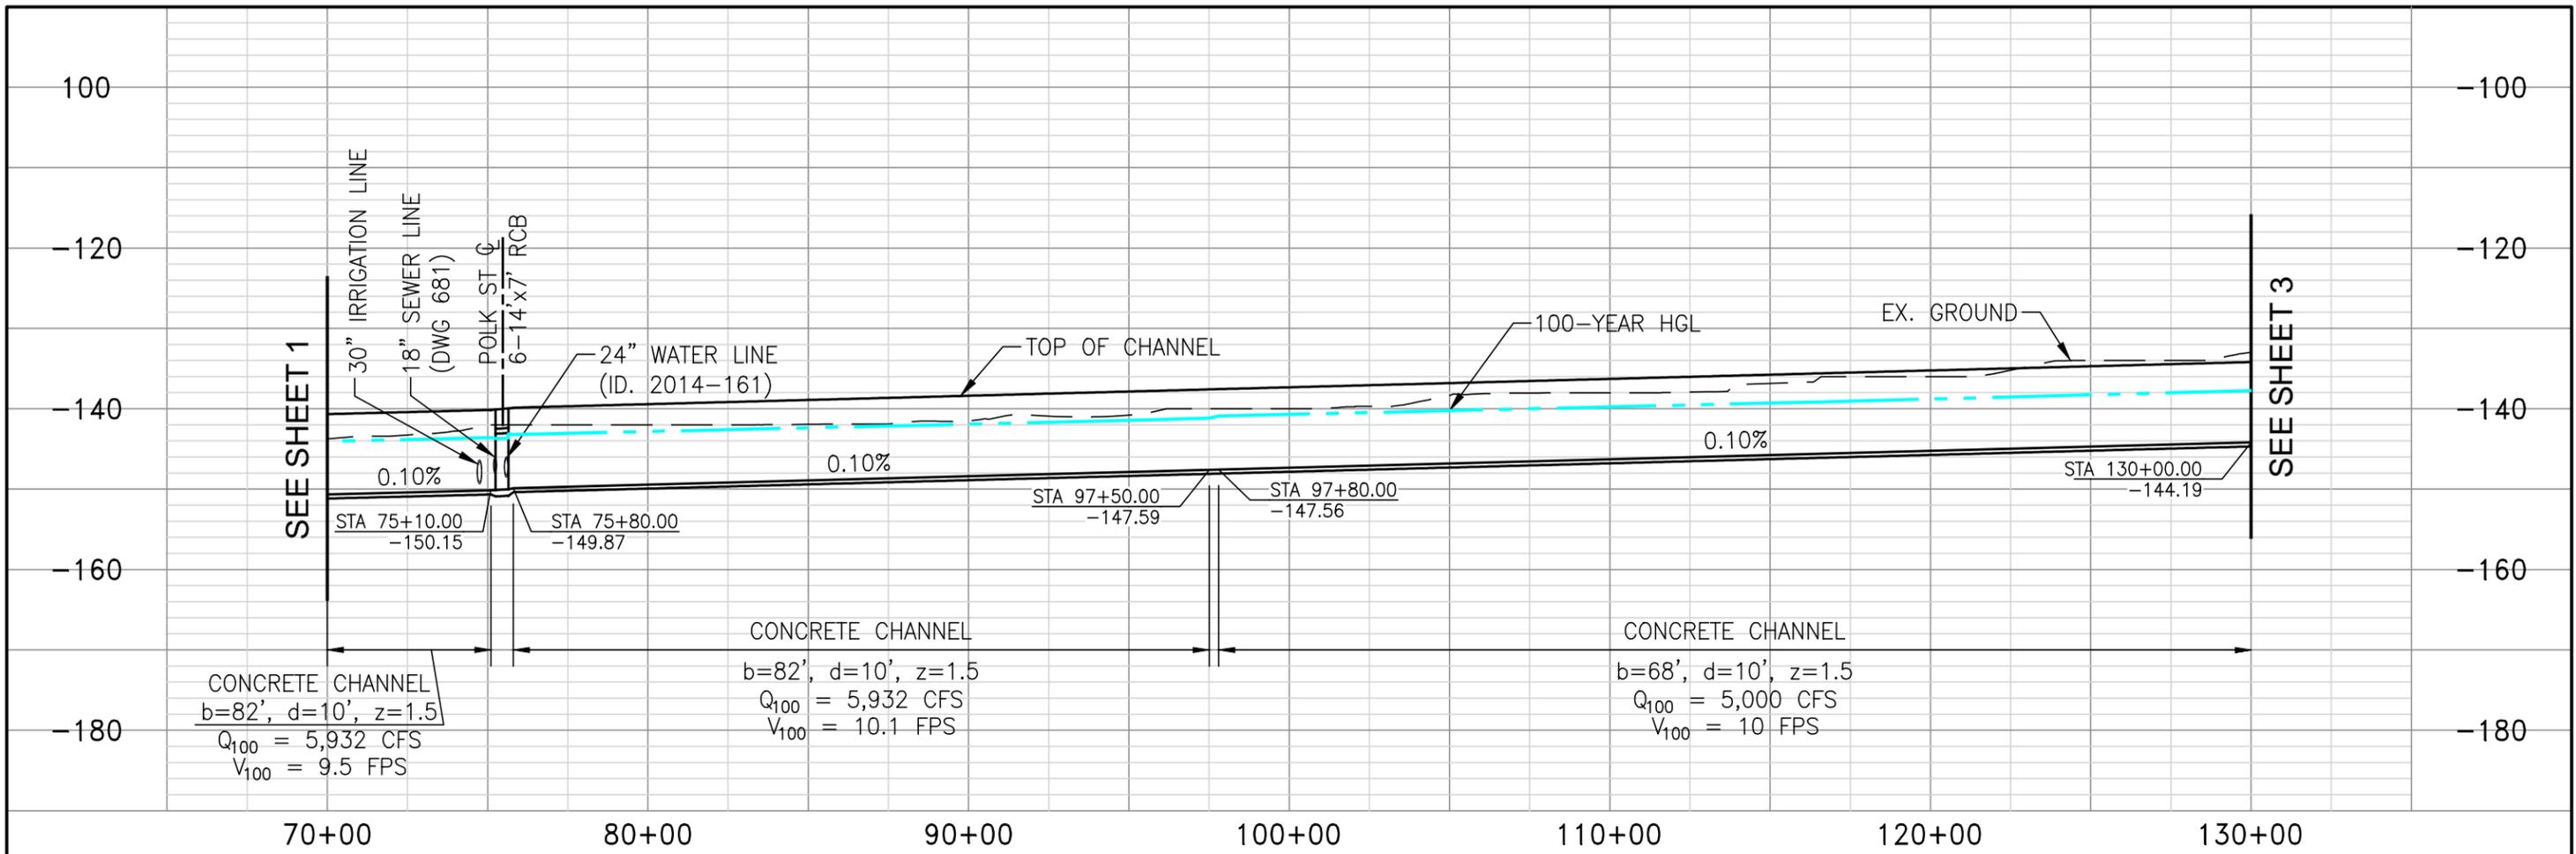

**LINE M01  
PLAN AND PROFILE**



APPROVED BY:  
**ALBERT A. WEBB**  
ASSOCIATES  
ENGINEERING CONSULTANTS  
3788 MCGRAY STREET  
RIVERSIDE, CA. 92506  
PH. (951) 686-1070  
FAX (951) 788-1256

ENGINEER, RCE DATE: \_\_\_\_\_


| REVISIONS |             |            |
|-----------|-------------|------------|
| REF.      | DESCRIPTION | APPR. DATE |
|           |             |            |
|           |             |            |
|           |             |            |
|           |             |            |

**COACHELLA VALLEY WATER DISTRICT  
EASTERN COACHELLA VALLEY  
STORMWATER MASTER PLAN  
LINE M01  
STA 70+00 - STA 130+00**


PROJECT NO.  
**2012-0001**

DRAWING NO.  
**LN001**

SHEET NO.  
**2 OF 8**

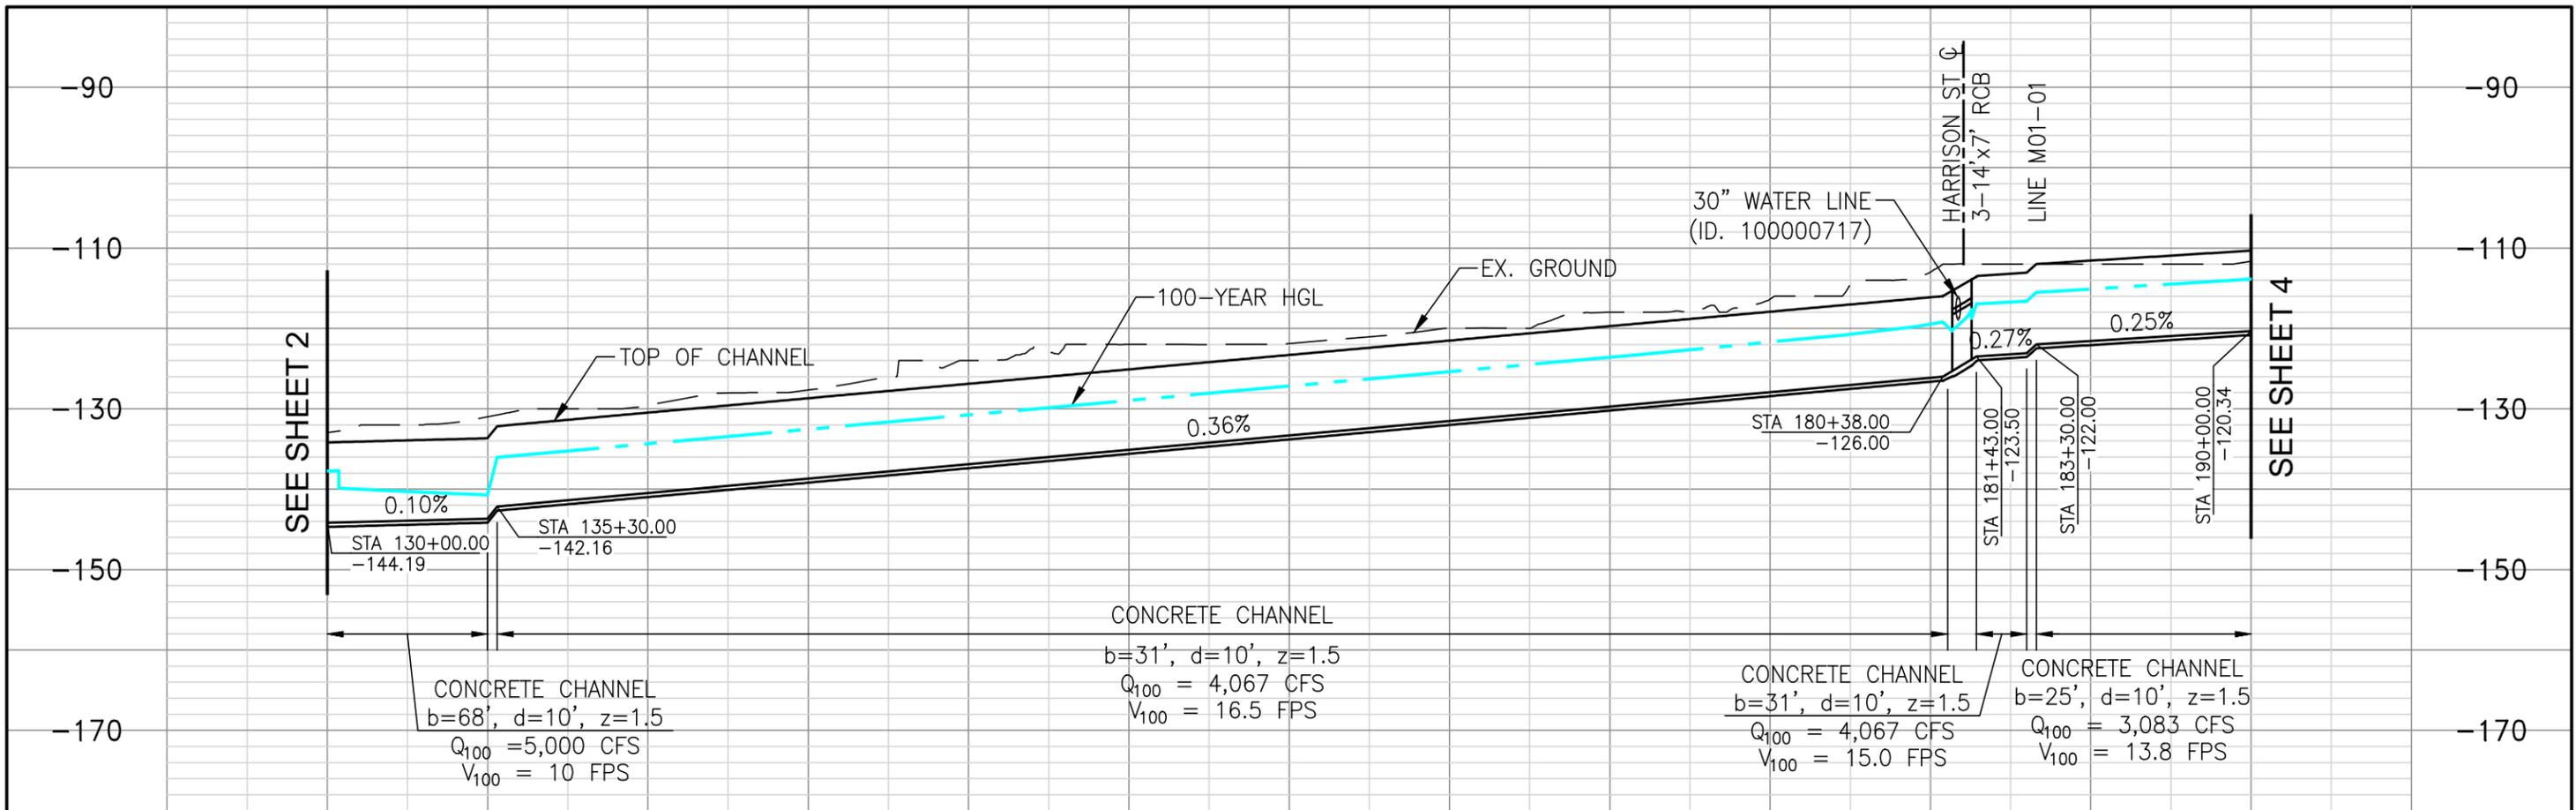

130+00      140+00      150+00      160+00      170+00      180+00      190+00

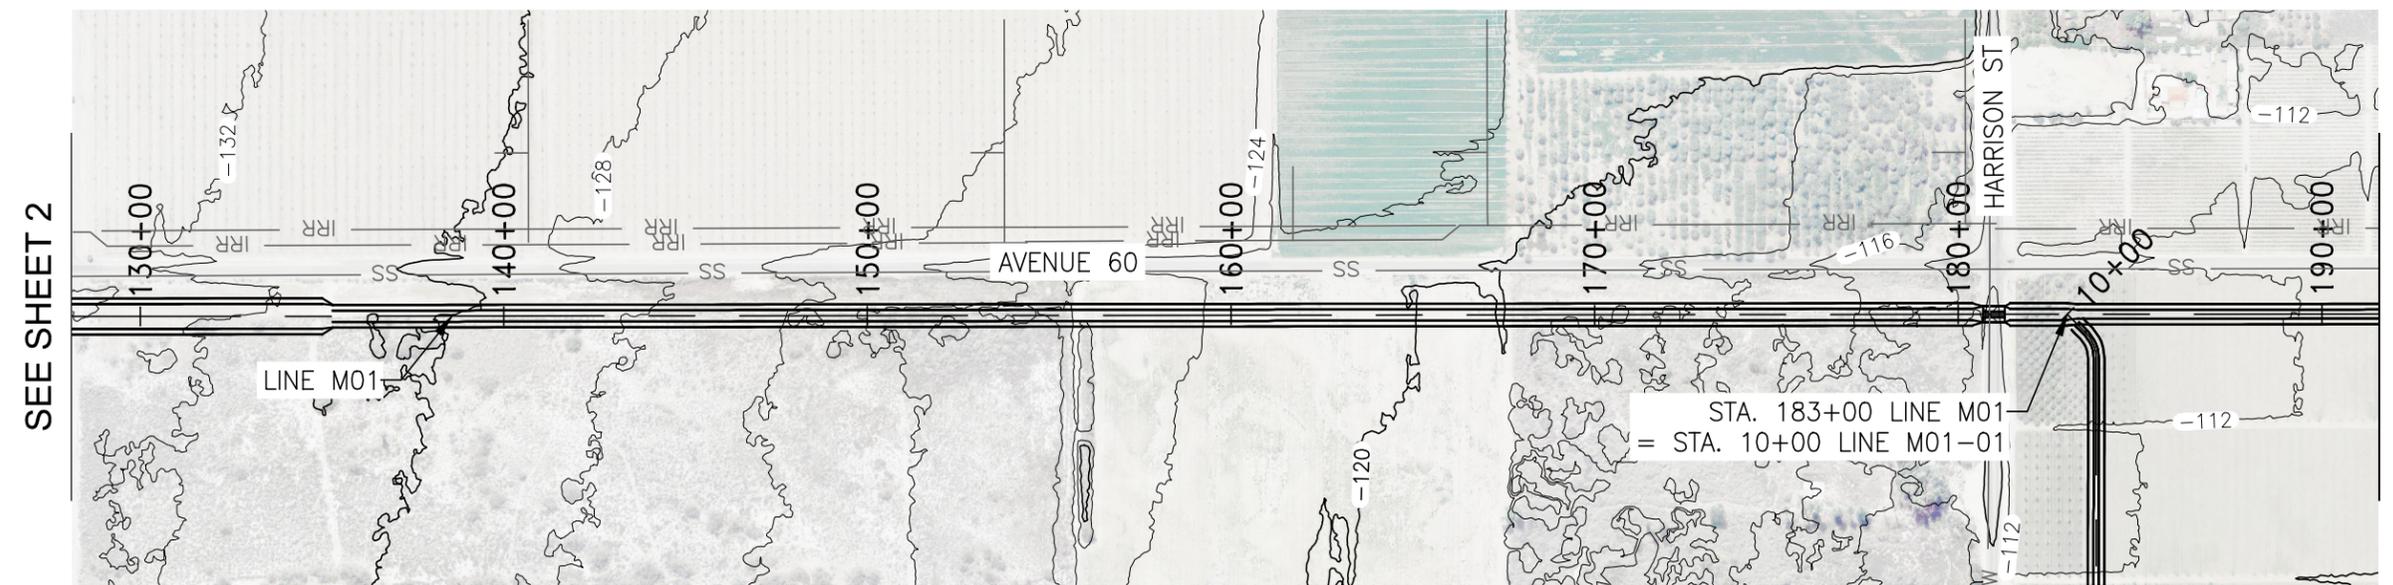

**LINE M01  
PLAN AND PROFILE**




APPROVED BY:  
**ALBERT A. WEBB**  
ASSOCIATES  
ENGINEERING CONSULTANTS  
3788 MCGRAY STREET  
RIVERSIDE, CA. 92506  
PH. (951) 686-1070  
FAX (951) 788-1256

ENGINEER, RCE      DATE:


| REF. | DESCRIPTION | APPR. | DATE |
|------|-------------|-------|------|
|      |             |       |      |
|      |             |       |      |
|      |             |       |      |
|      |             |       |      |

**COACHELLA VALLEY WATER DISTRICT  
EASTERN COACHELLA VALLEY  
STORMWATER MASTER PLAN  
LINE M01  
STA 130+00 - STA 190+00**

PROJECT NO.  
**2012-0001**  
DRAWING NO.  
**LN001**  
SHEET NO.  
**3 OF 8**

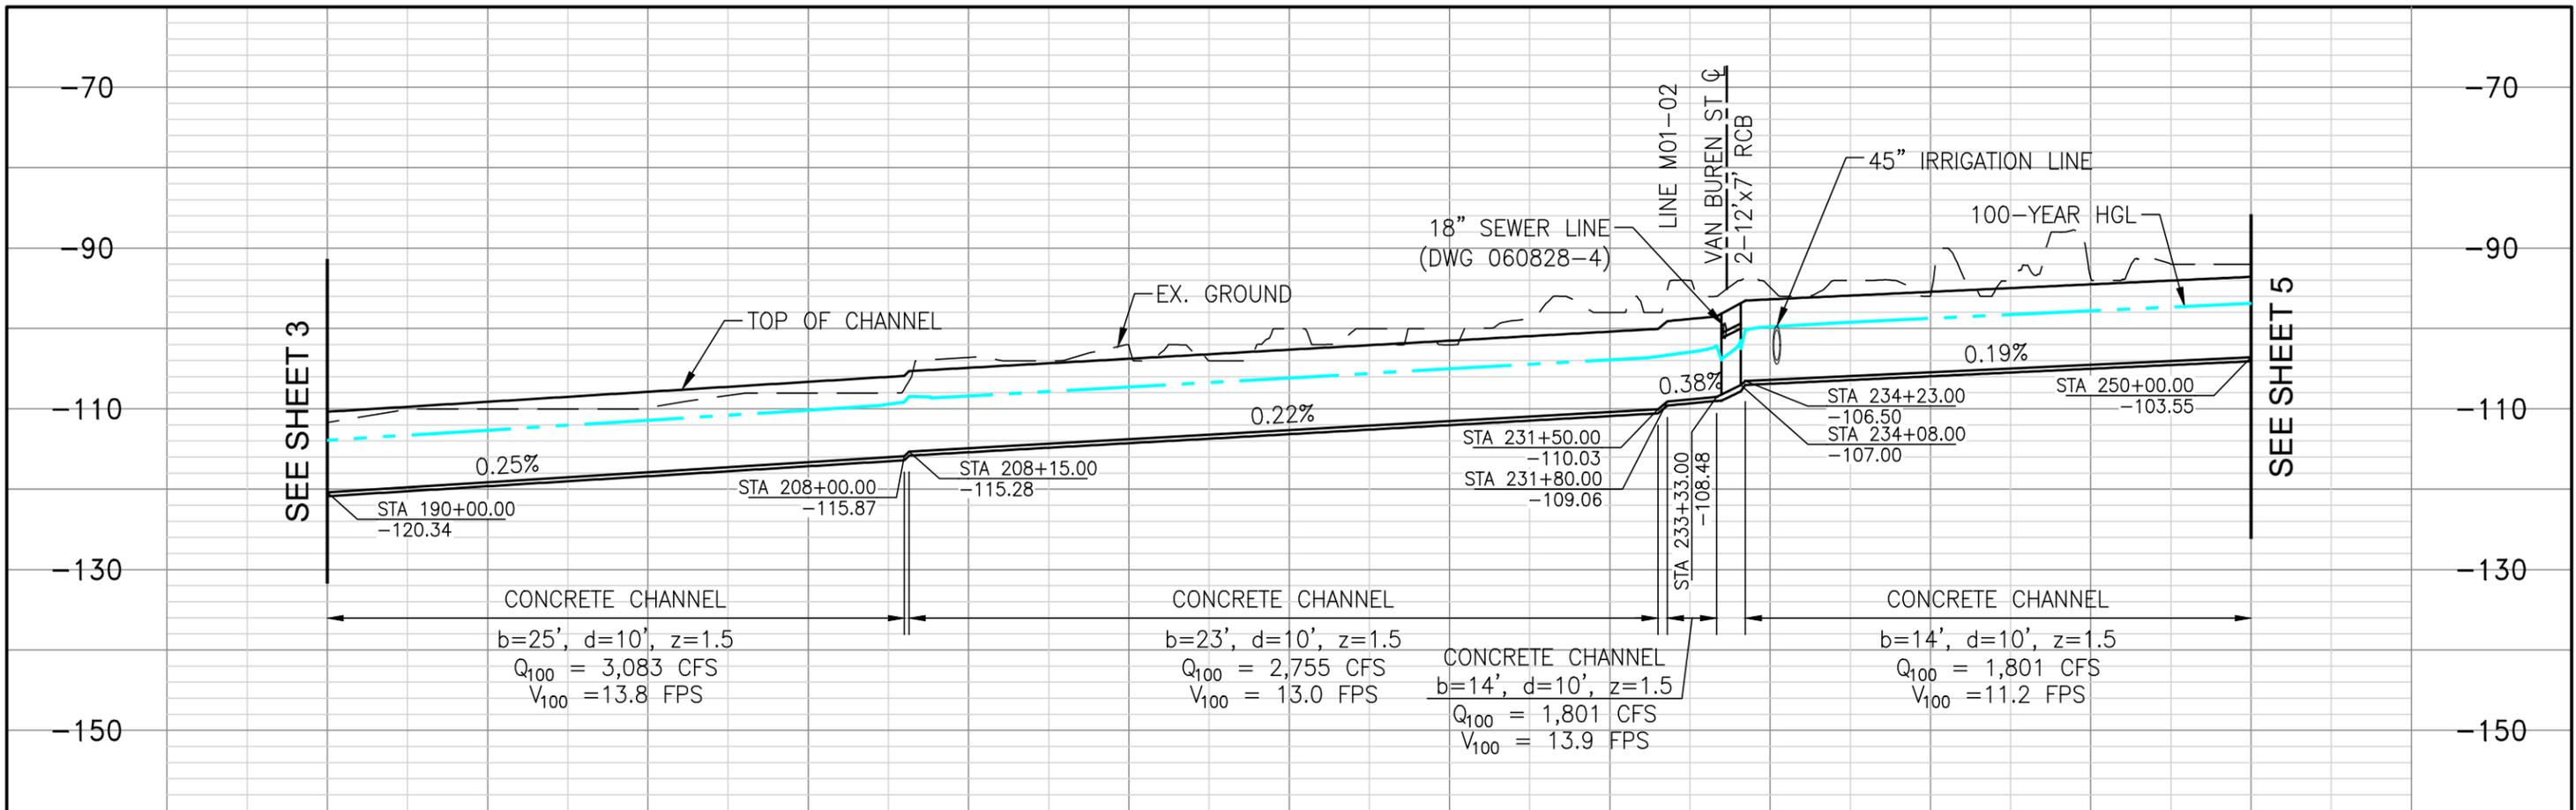

190+00      200+00      210+00      220+00      230+00      240+00      250+00

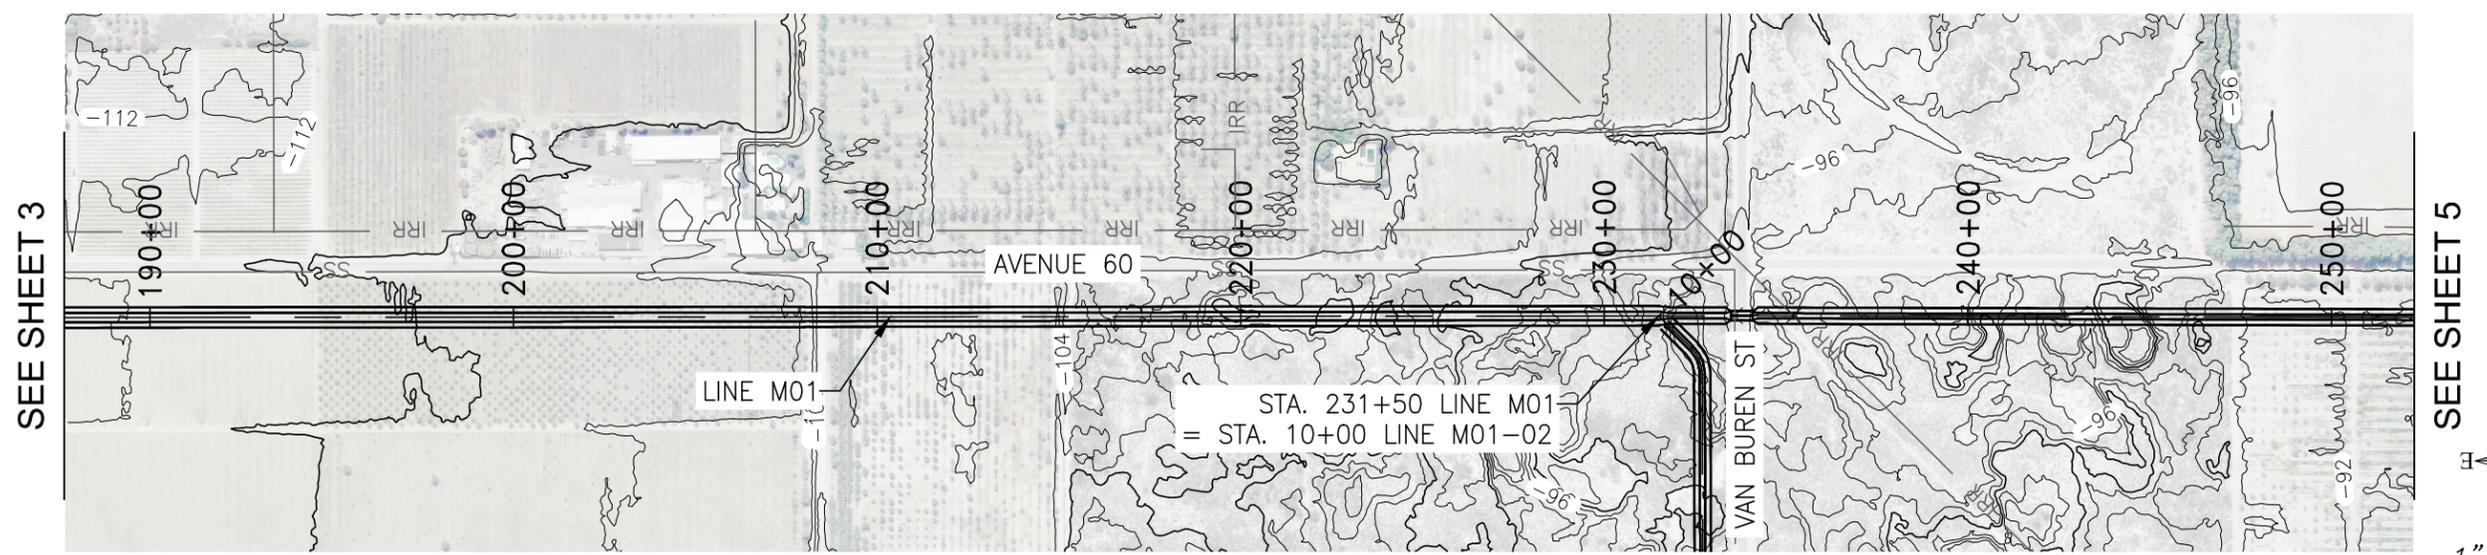

1" = 500'



**LINE M01  
PLAN AND PROFILE**






APPROVED BY:  
**ALBERT A. WEBB**  
ASSOCIATES  
ENGINEERING CONSULTANTS  
3788 MCGRAY STREET  
RIVERSIDE CA, 92506  
PH. (951) 686-1070  
FAX (951) 788-1256

ENGINEER, RCE      DATE: \_\_\_\_\_

| REVISIONS |             |            |
|-----------|-------------|------------|
| REF.      | DESCRIPTION | APPR. DATE |
|           |             |            |
|           |             |            |
|           |             |            |
|           |             |            |

**COACHELLA VALLEY WATER DISTRICT  
EASTERN COACHELLA VALLEY  
STORMWATER MASTER PLAN  
LINE M01  
STA 190+00 - STA 250+00**

PROJECT NO.  
**2012-0001**  
DRAWING NO.  
**LN001**  
SHEET NO.  
**4 OF 8**

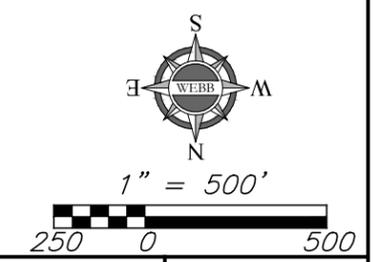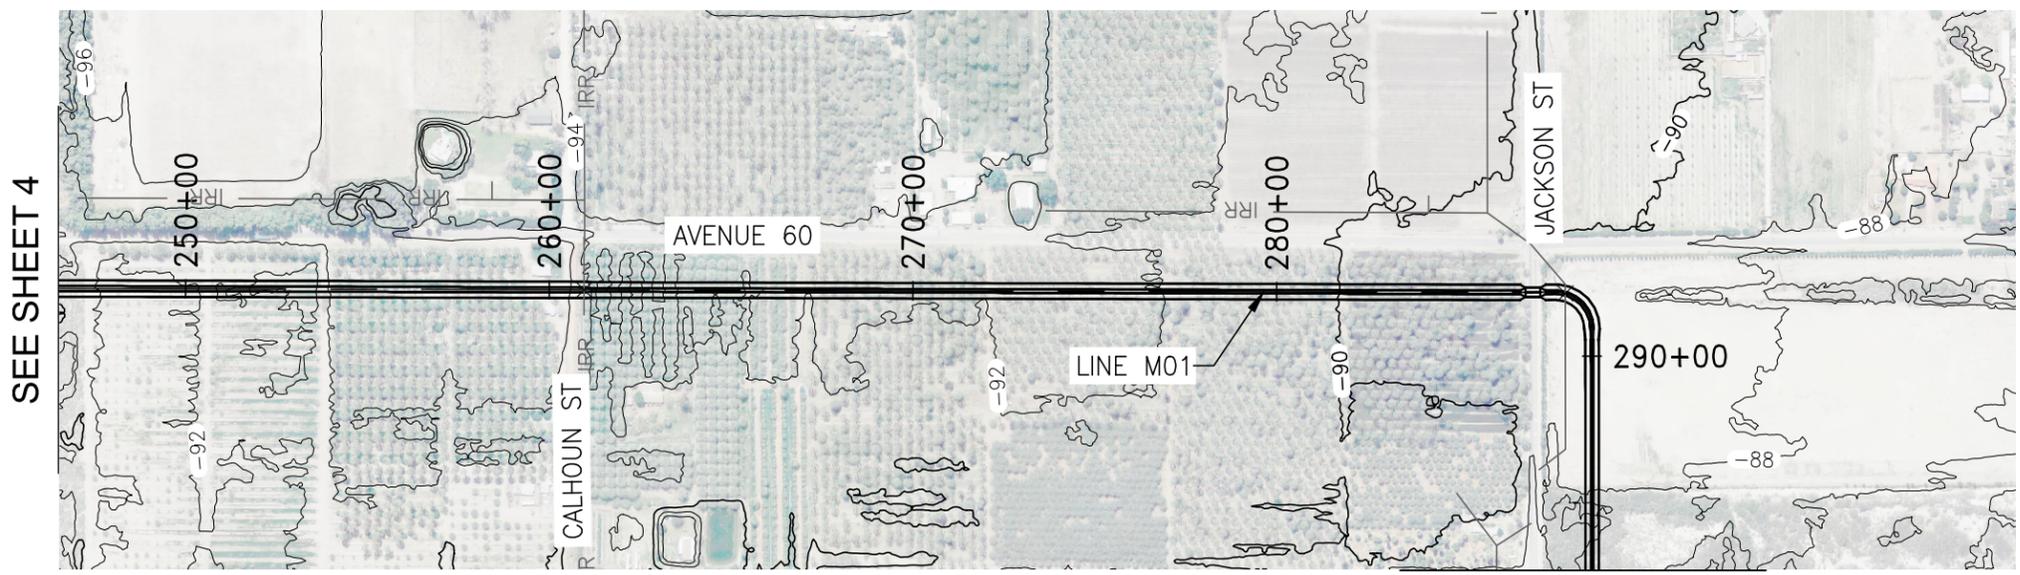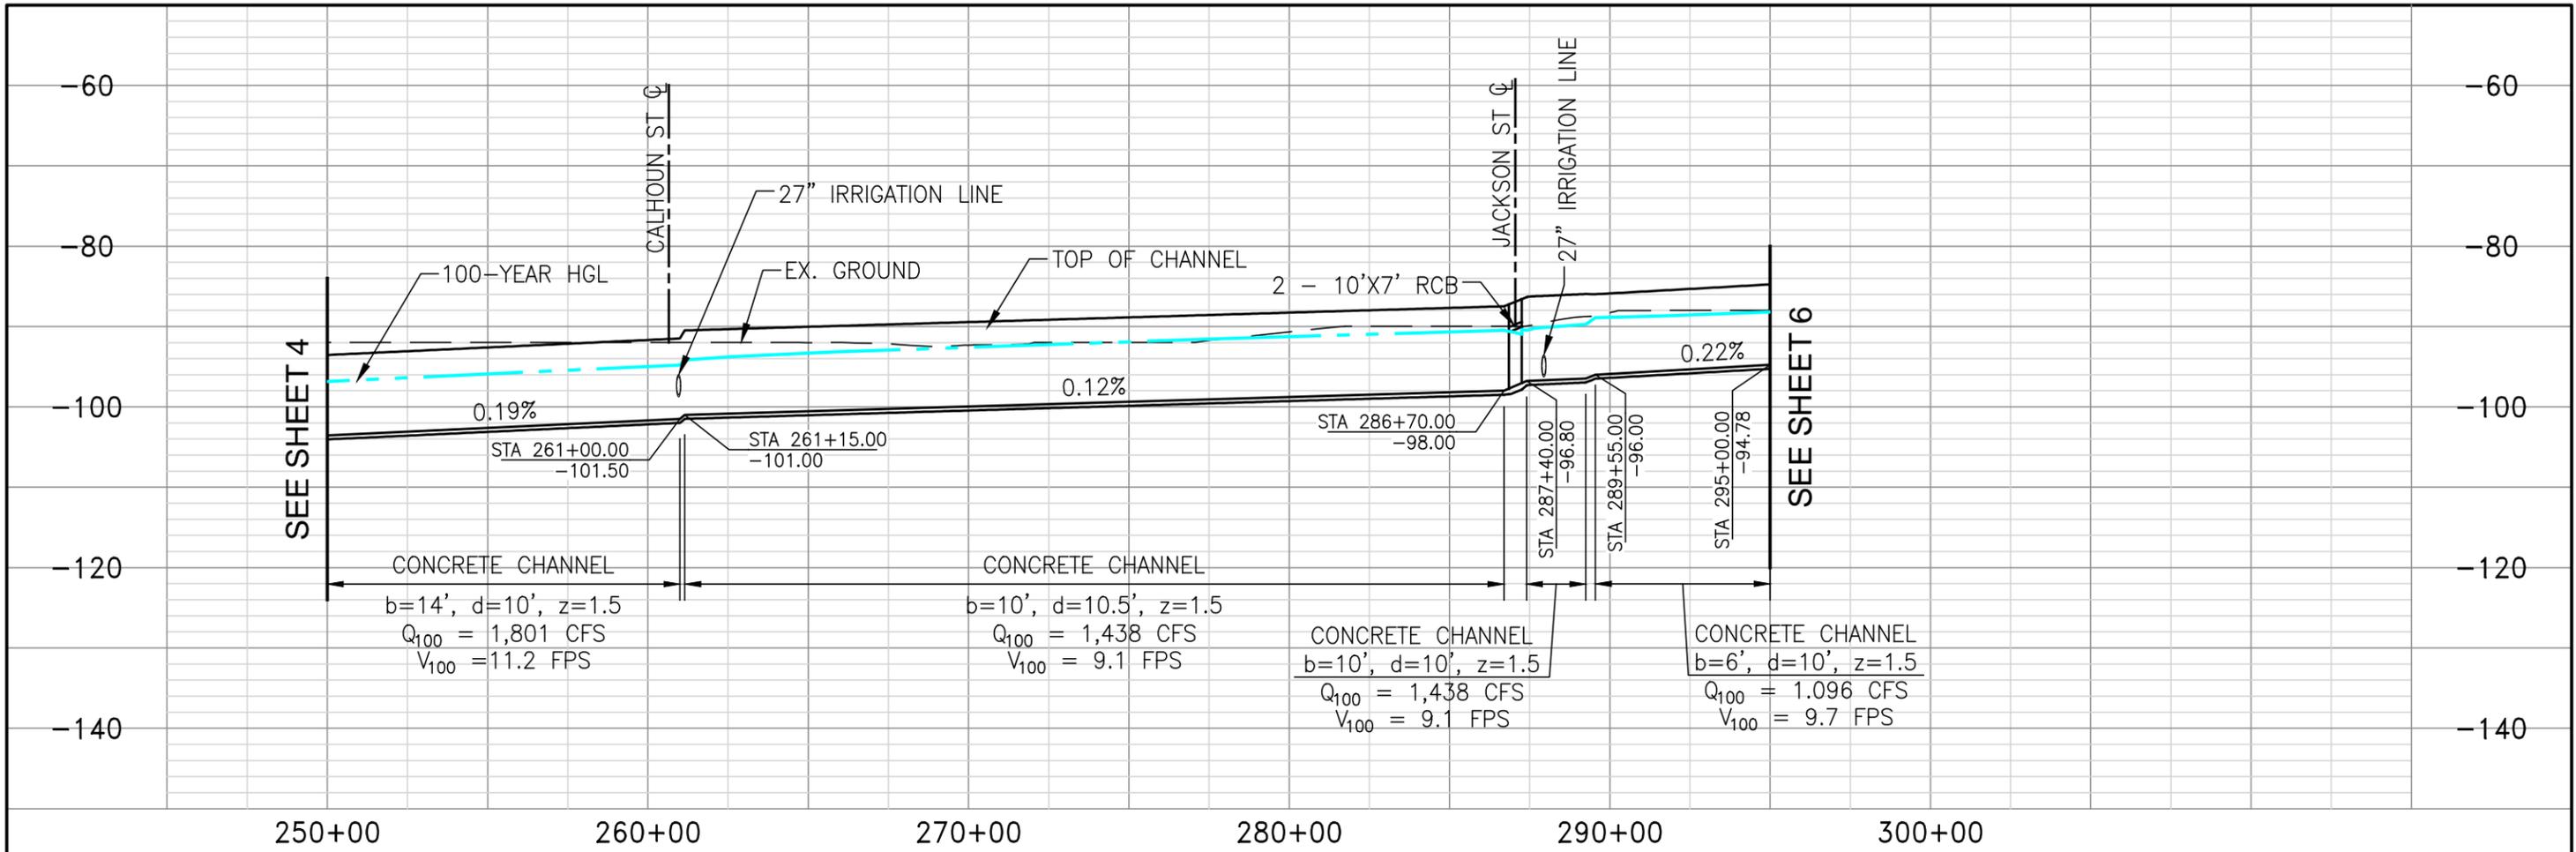

**LINE M01  
PLAN AND PROFILE**



APPROVED BY:  
**ALBERT A. WEBB**  
ASSOCIATES  
ENGINEER, RCE

ENGINEERING CONSULTANTS  
3788 MCGRAY STREET  
RIVERSIDE CA, 92506  
PH. (951) 686-1070  
FAX (951) 788-1256

DATE: \_\_\_\_\_




| REF. | DESCRIPTION | APPR. | DATE |
|------|-------------|-------|------|
|      |             |       |      |
|      |             |       |      |
|      |             |       |      |
|      |             |       |      |

COACHELLA VALLEY WATER DISTRICT  
EASTERN COACHELLA VALLEY  
**STORMWATER MASTER PLAN**  
LINE M01  
STA 250+00 - STA 295+00

PROJECT NO.  
**2012-0001**

DRAWING NO.  
**LN001**

SHEET NO.  
**5 OF 8**

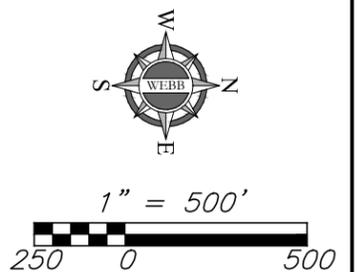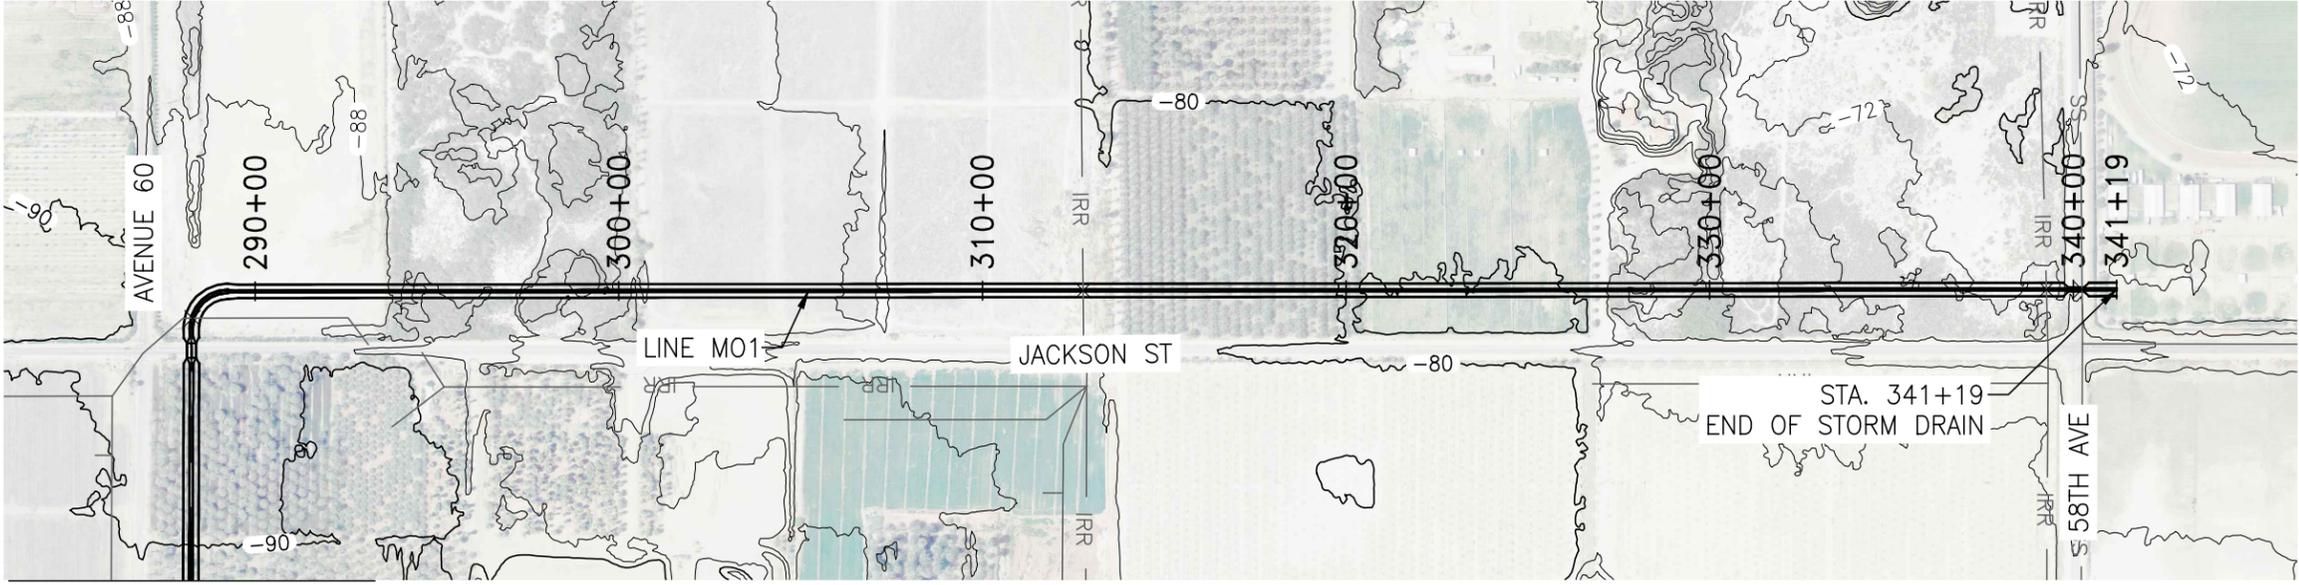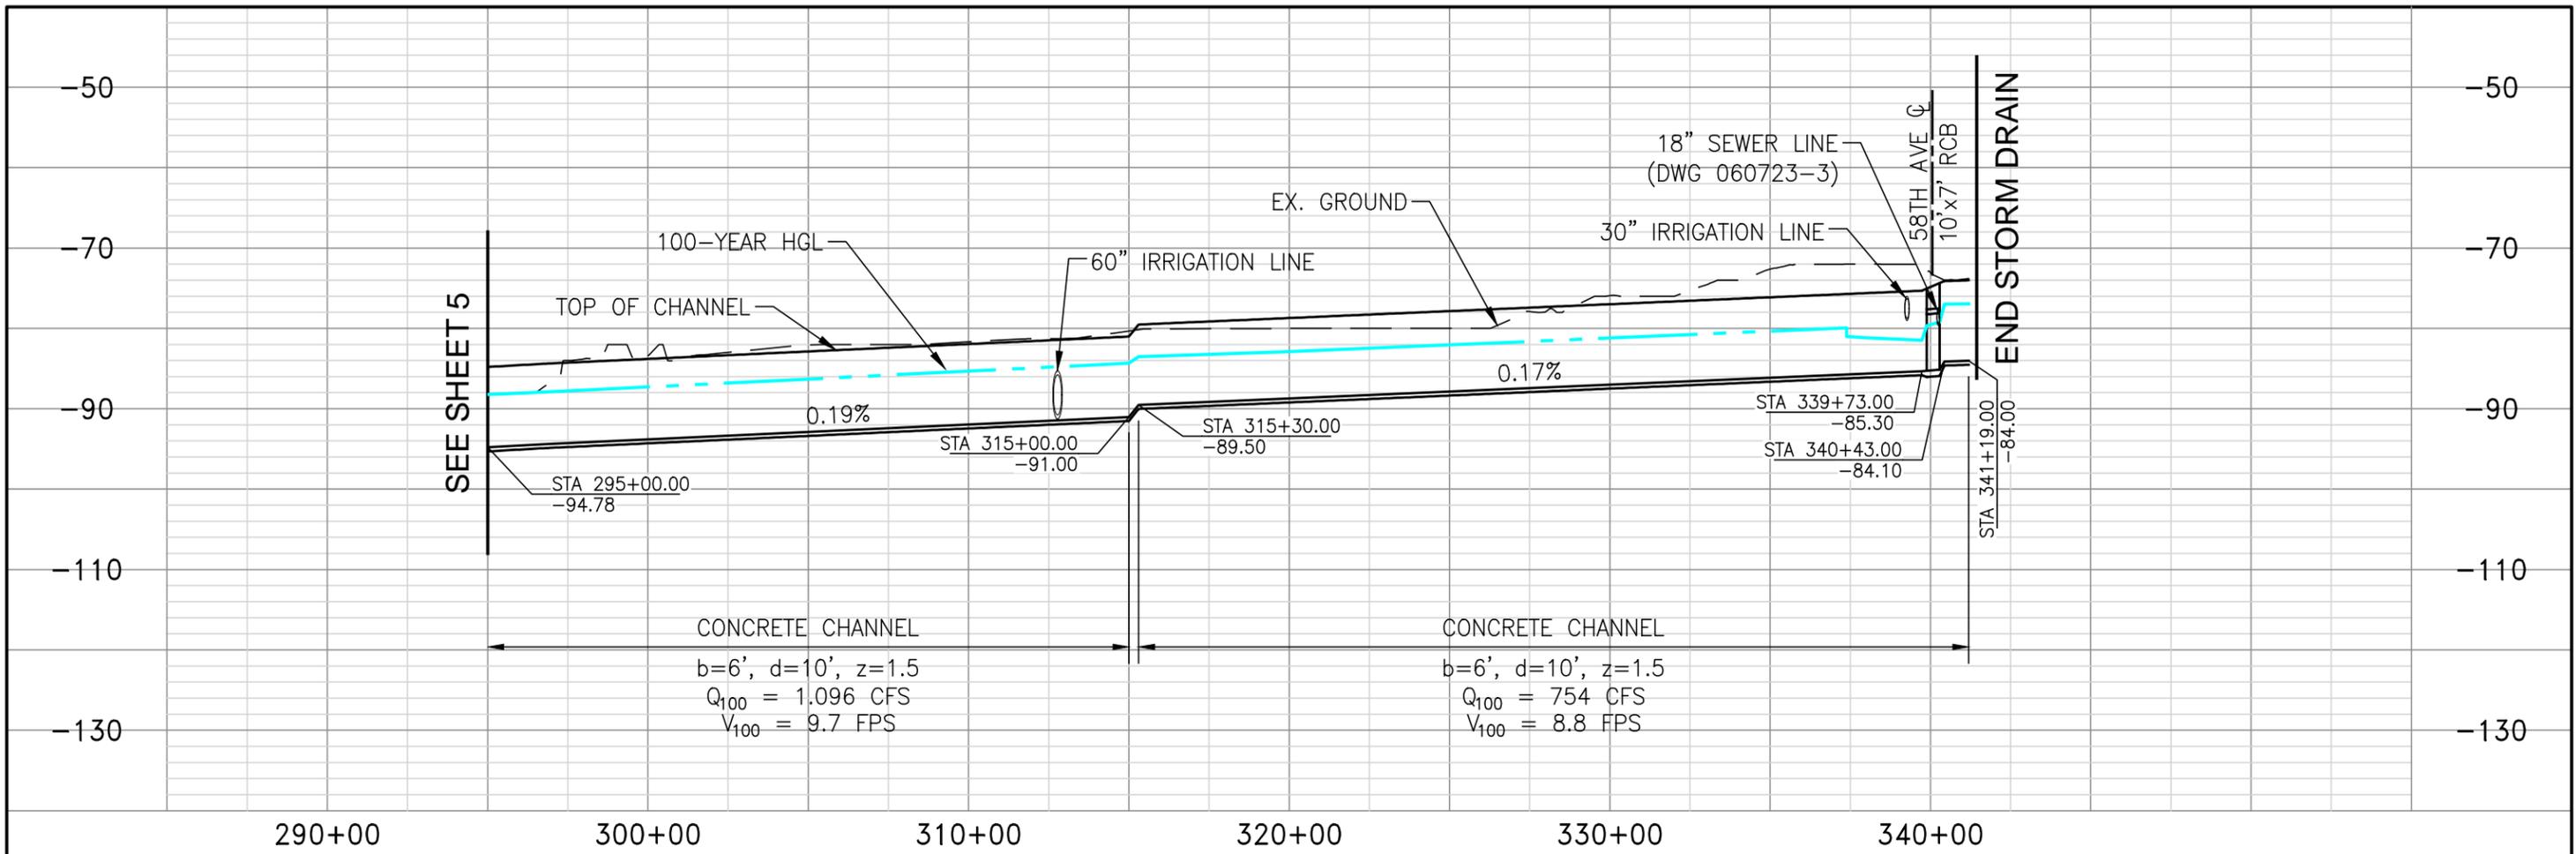

SEE SHEET 5



**LINE M01  
PLAN AND PROFILE**






APPROVED BY:  
**ALBERT A. WEBB**  
ASSOCIATES  
ENGINEERING CONSULTANTS  
3788 MCGRAY STREET  
RIVERSIDE CA, 92506  
PH. (951) 686-1070  
FAX (951) 788-1256  
ENGINEER, RCE DATE:

| REF. | DESCRIPTION | APPR. | DATE |
|------|-------------|-------|------|
|      |             |       |      |
|      |             |       |      |
|      |             |       |      |
|      |             |       |      |

COACHELLA VALLEY WATER DISTRICT  
EASTERN COACHELLA VALLEY  
**STORMWATER MASTER PLAN**  
LINE M01  
STA 295+00 - STA 341+19

PROJECT NO.  
**2012-0001**  
DRAWING NO.  
**LN001**  
SHEET NO.  
**6 OF 8**

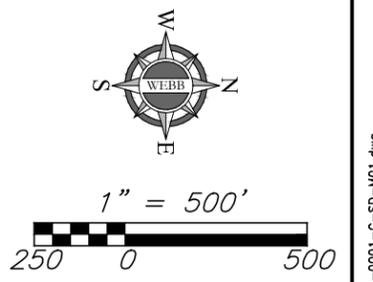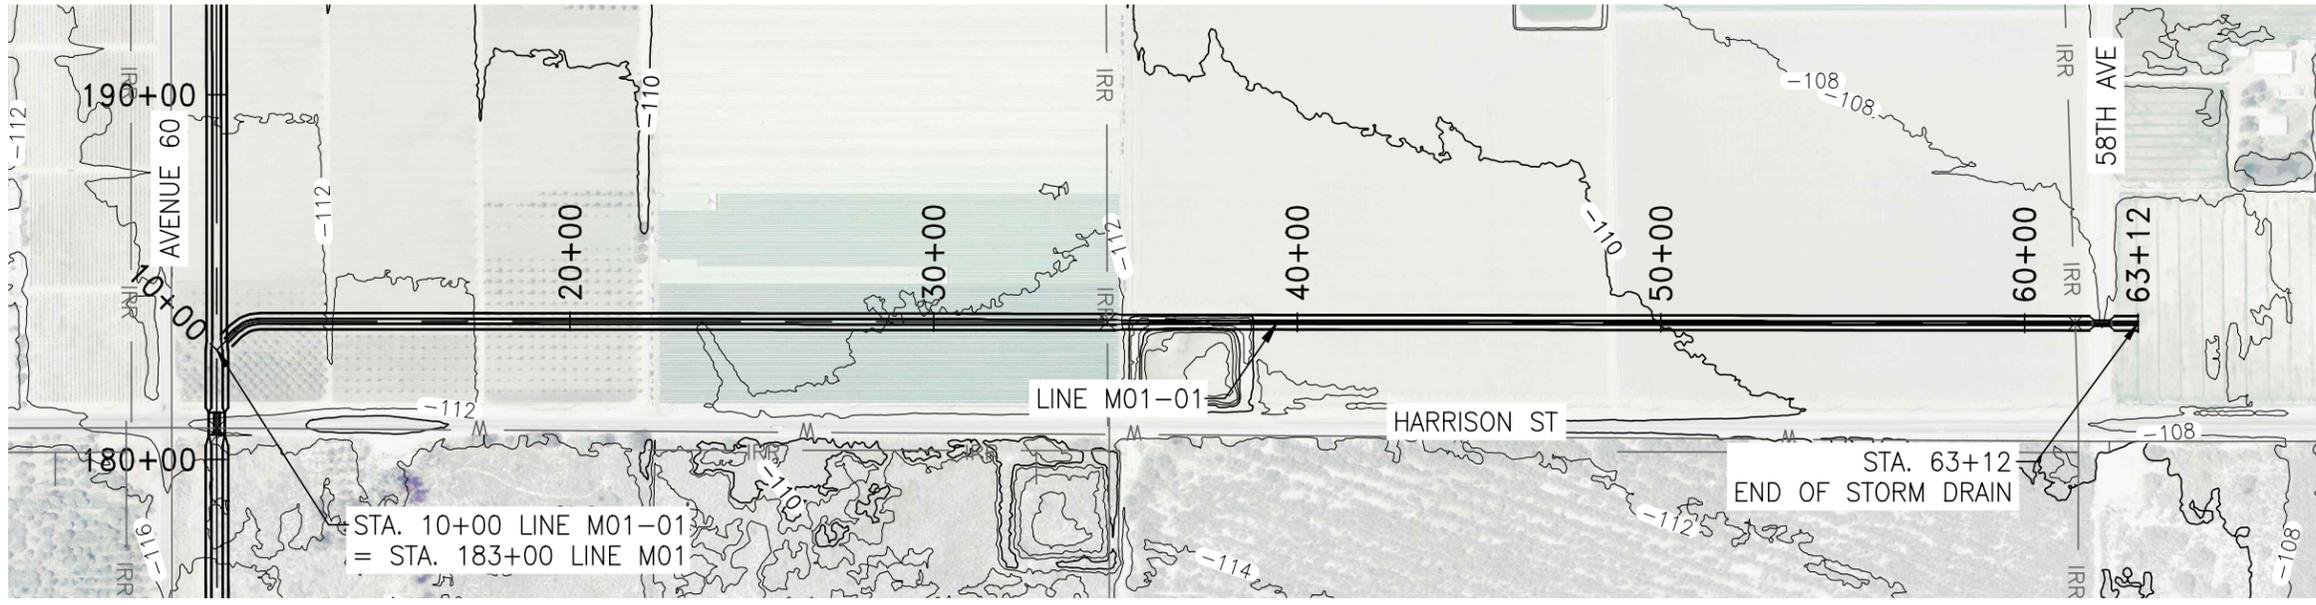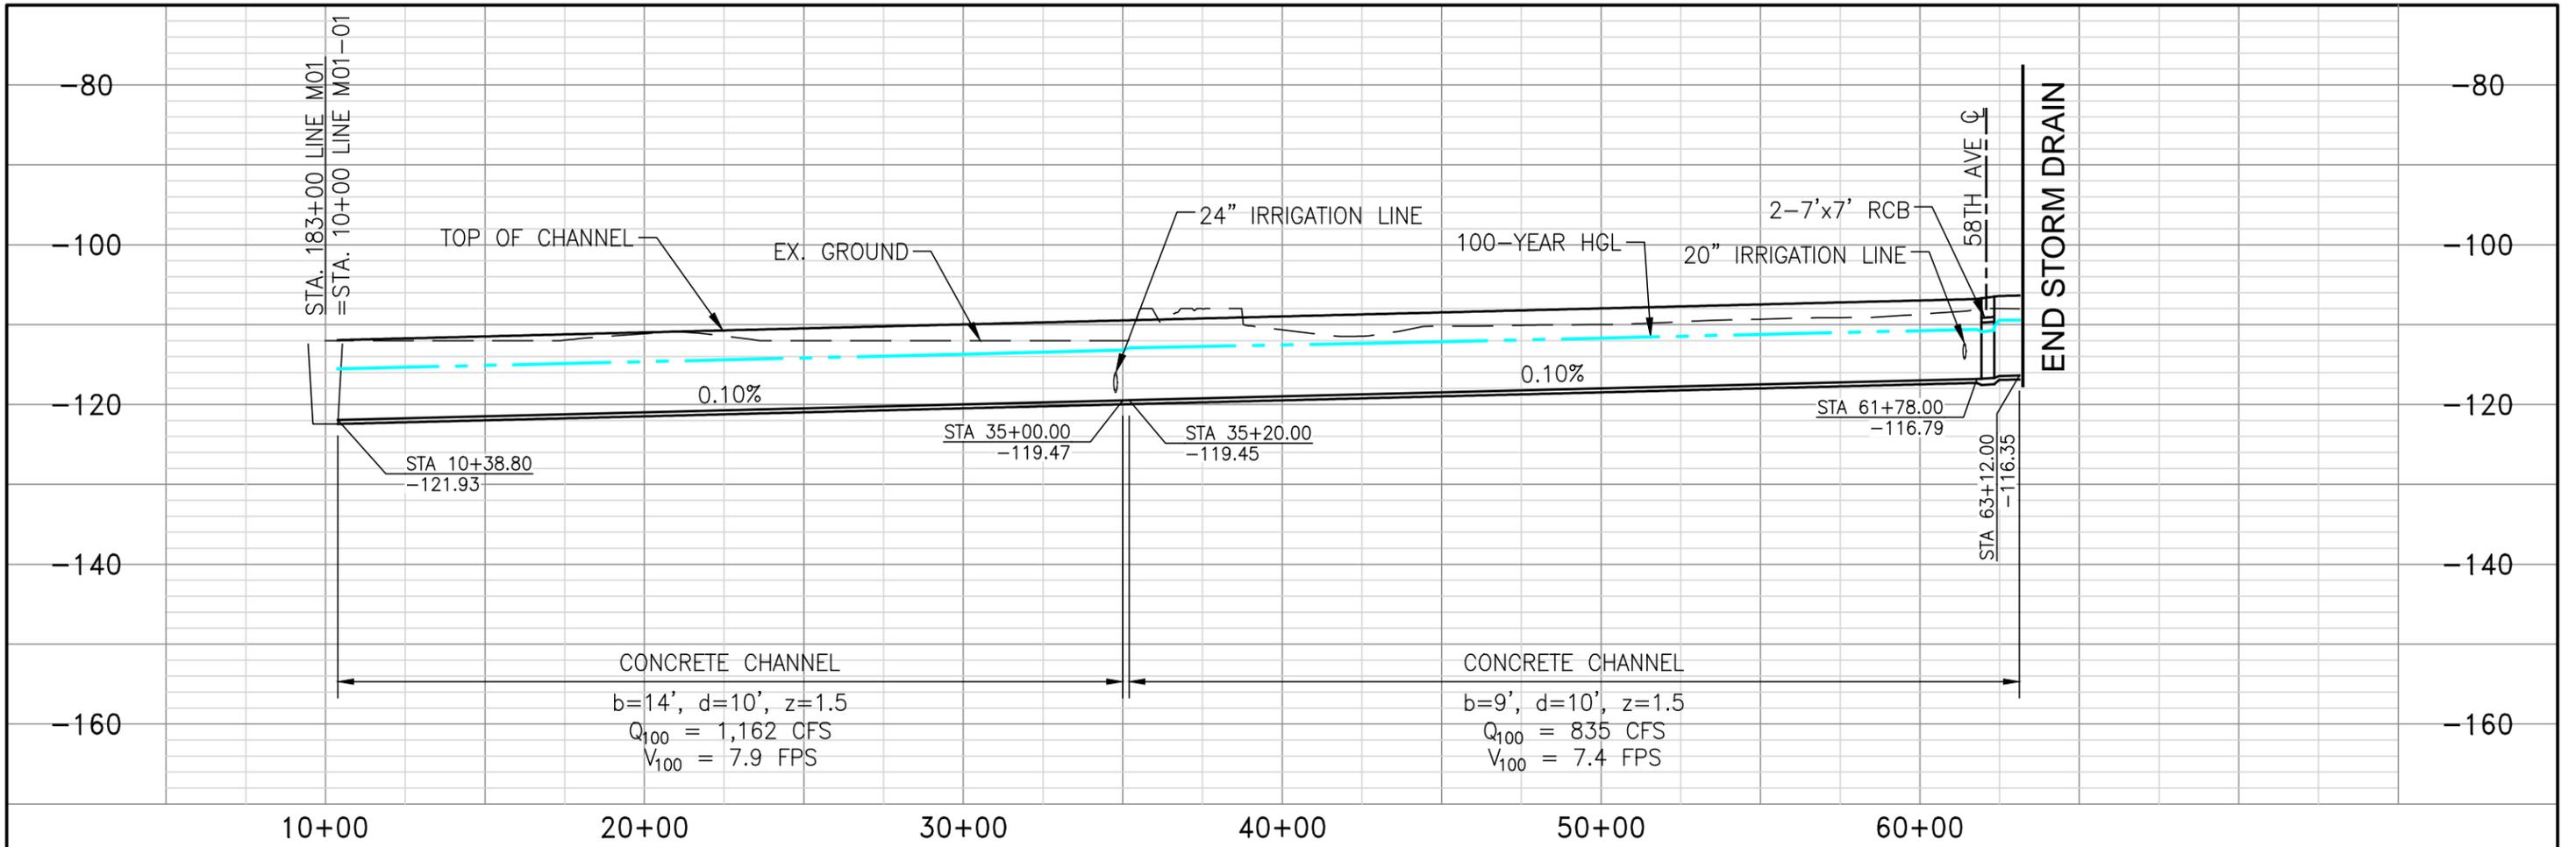

**LINE M01-01  
PLAN AND PROFILE**



APPROVED BY:  
**ALBERT A. WEBB**  
ASSOCIATES  
ENGINEER, RCE

ENGINEERING CONSULTANTS  
3788 MCGRAY STREET  
RIVERSIDE CA 92506  
PH. (951) 686-1070  
FAX (951) 788-1256

DATE: \_\_\_\_\_




| REF. | DESCRIPTION | APPR. | DATE |
|------|-------------|-------|------|
|      |             |       |      |
|      |             |       |      |
|      |             |       |      |
|      |             |       |      |

COACHELLA VALLEY WATER DISTRICT  
EASTERN COACHELLA VALLEY  
**STORMWATER MASTER PLAN**  
LINE M01-01  
STA 10+00 - STA 63+12

PROJECT NO.  
**2012-0001**

DRAWING NO.  
**LN001**

SHEET NO.  
**7 OF 8**

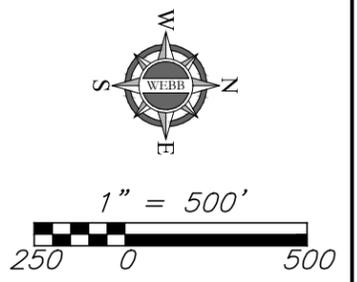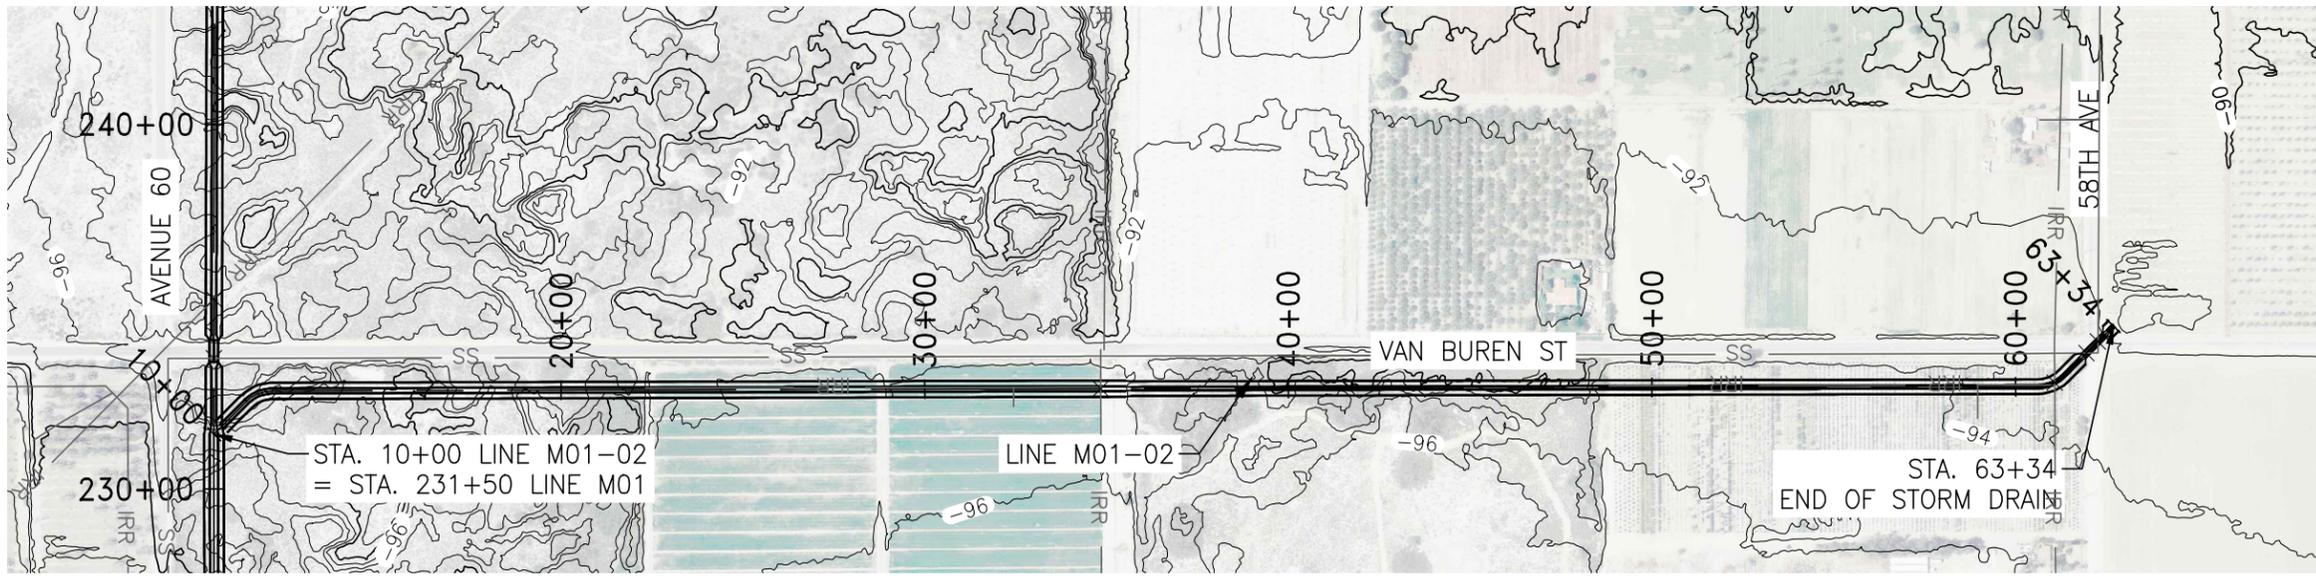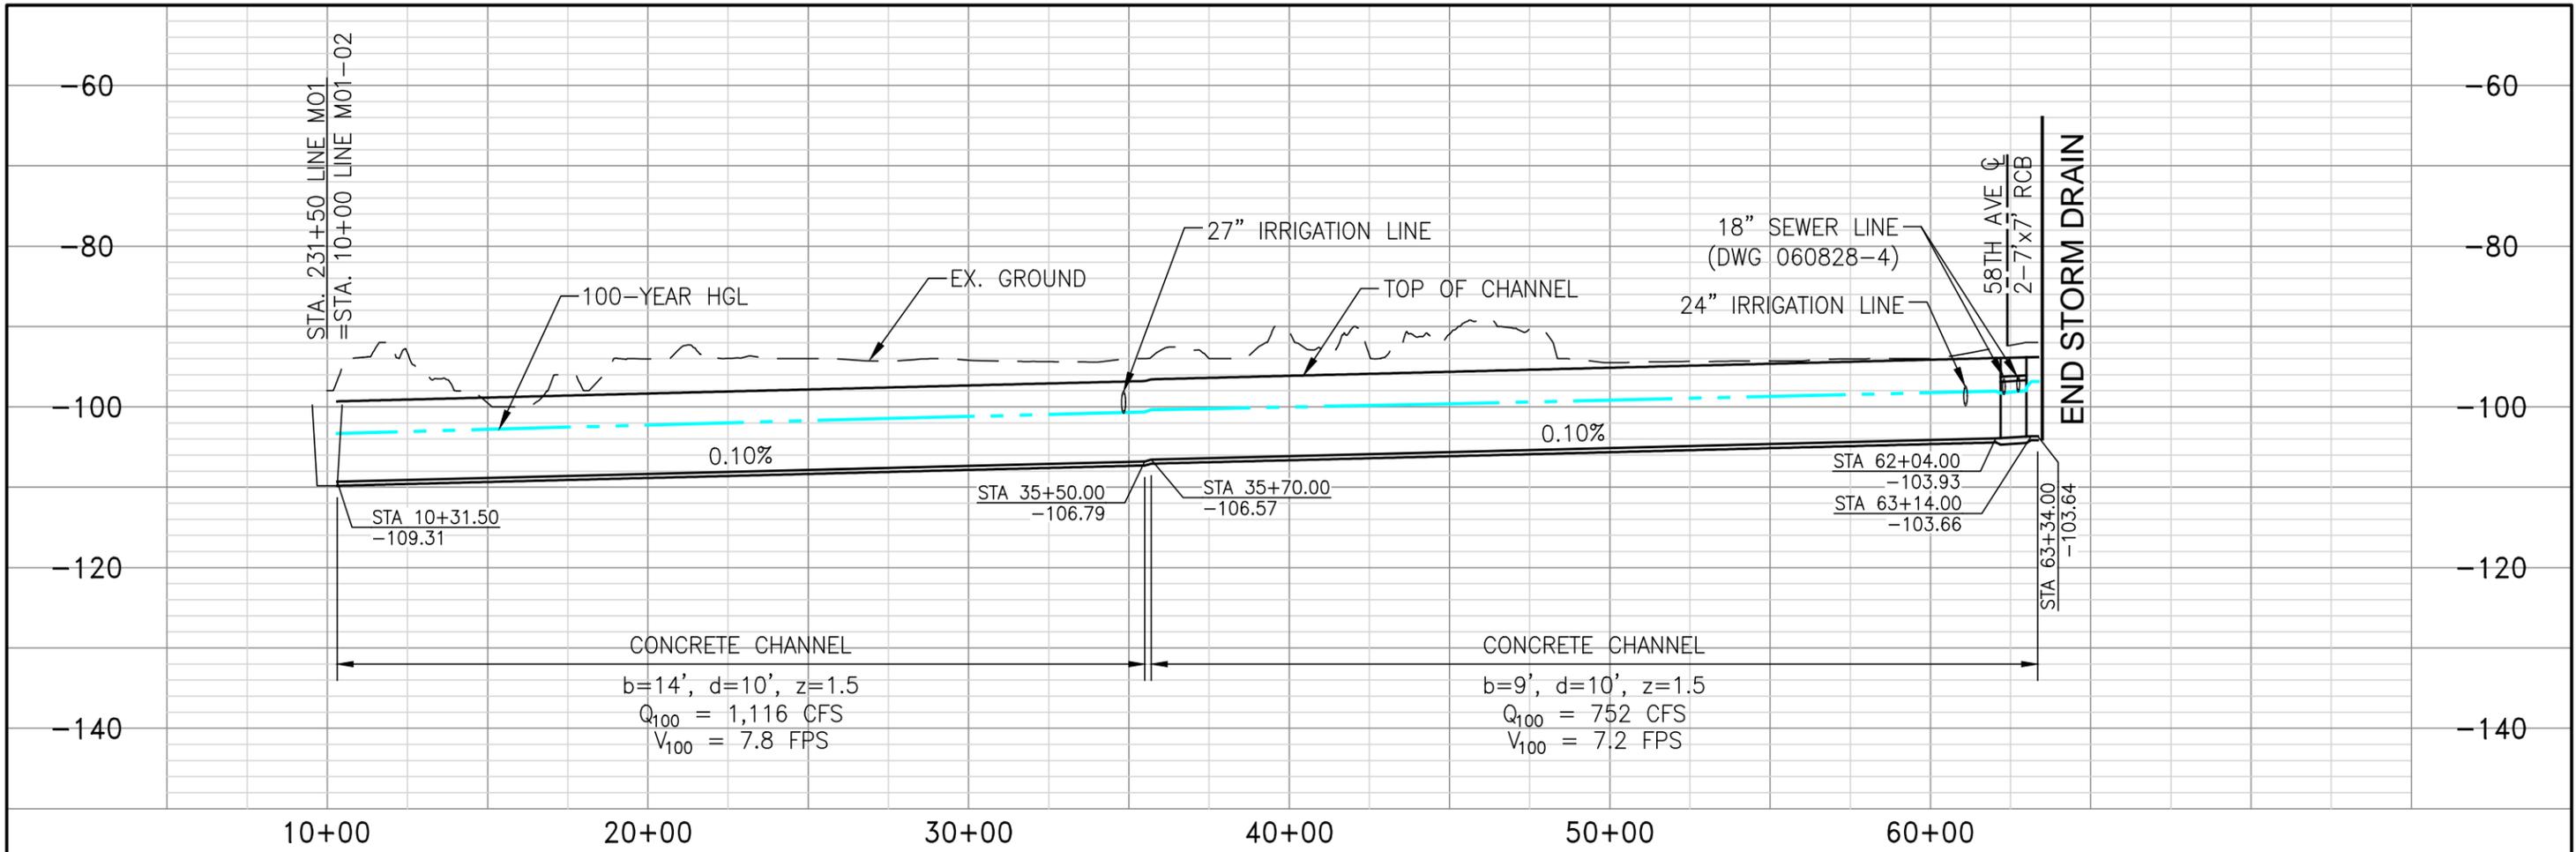

**LINE M01-02  
PLAN AND PROFILE**





APPROVED BY:  
**ALBERT A. WEBB**  
ASSOCIATES  
ENGINEERING CONSULTANTS  
3788 MCGRAY STREET  
RIVERSIDE CA, 92506  
PH. (951) 686-1070  
FAX (951) 788-1256

ENGINEER, RCE DATE: \_\_\_\_\_

| REF. | DESCRIPTION | APPR. | DATE |
|------|-------------|-------|------|
|      |             |       |      |
|      |             |       |      |
|      |             |       |      |
|      |             |       |      |

COACHELLA VALLEY WATER DISTRICT  
EASTERN COACHELLA VALLEY  
**STORMWATER MASTER PLAN**  
LINE M01-02  
STA 10+00 - STA 63+34

PROJECT NO.  
**2012-0001**  
DRAWING NO.  
**LN001**  
SHEET NO.  
**8 OF 8**

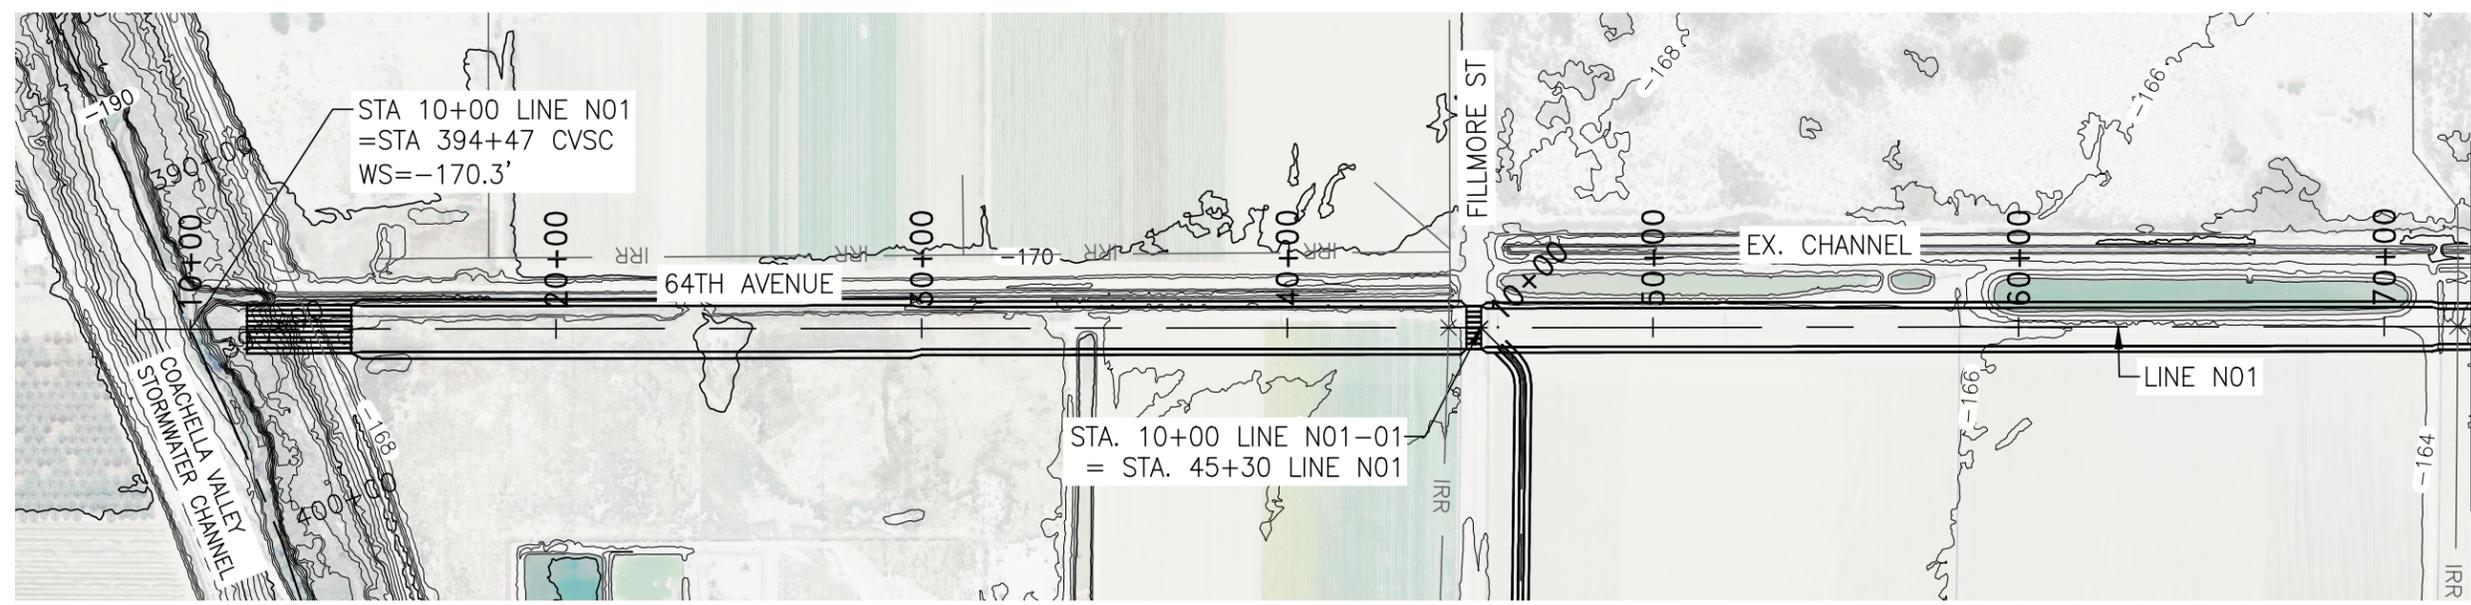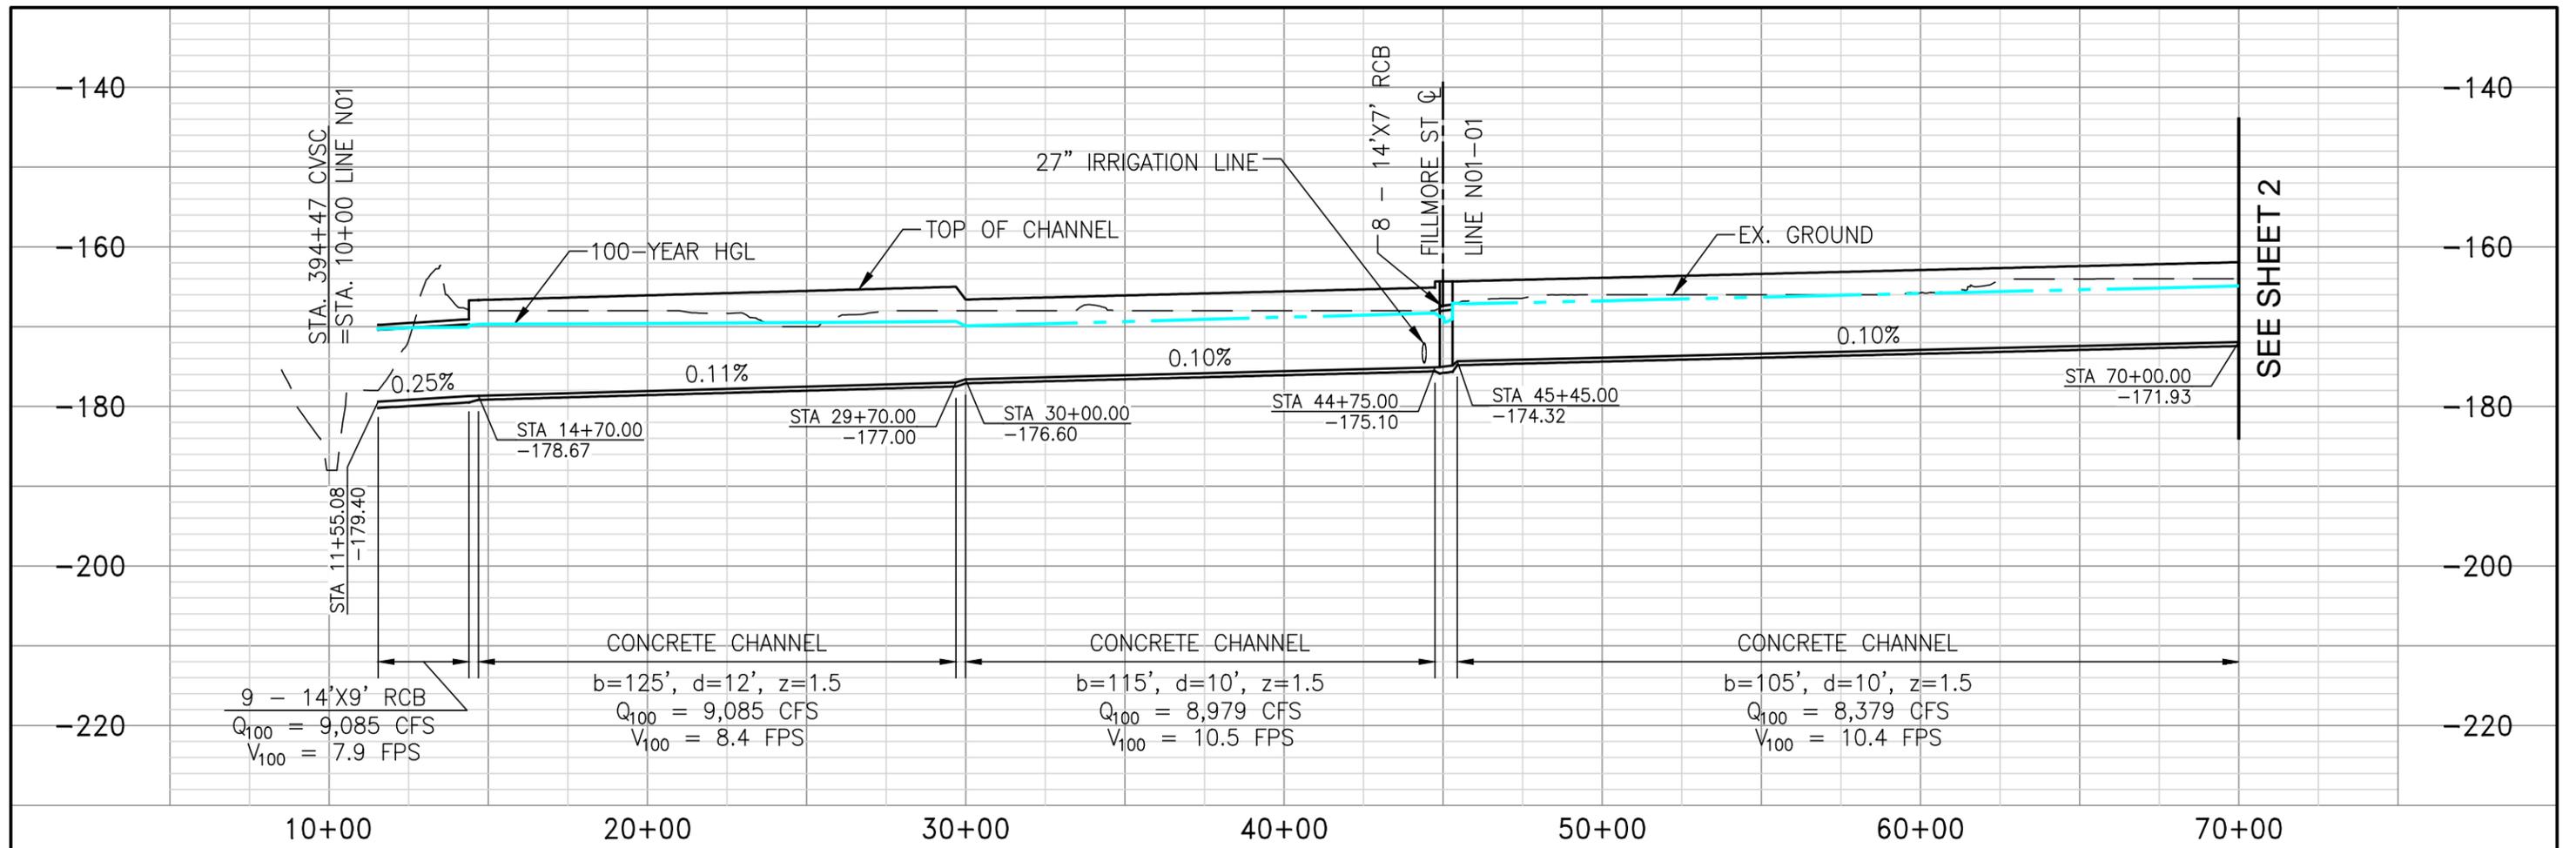

SEE SHEET 2

1" = 50'

250 0 500



**LINE N01  
PLAN AND PROFILE**



APPROVED BY:  
**ALBERT A. WEBB**  
ASSOCIATES  
ENGINEERING CONSULTANTS  
3788 McCRAY STREET  
RIVERSIDE CA. 92506  
PH. (951) 686-1070  
FAX (951) 788-1256

ENGINEER, RCE DATE:




| REVISIONS |             |            |
|-----------|-------------|------------|
| REF.      | DESCRIPTION | APPR. DATE |
|           |             |            |
|           |             |            |
|           |             |            |
|           |             |            |

COACHELLA VALLEY WATER DISTRICT  
EASTERN COACHELLA VALLEY  
**STORMWATER MASTER PLAN**  
**LINE N01**  
**STA 10+00 - STA 70+00**

PROJECT NO.  
**2012-0001**

DRAWING NO.  
**LN001**

SHEET NO.  
**1 OF 9**

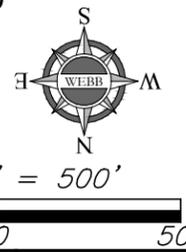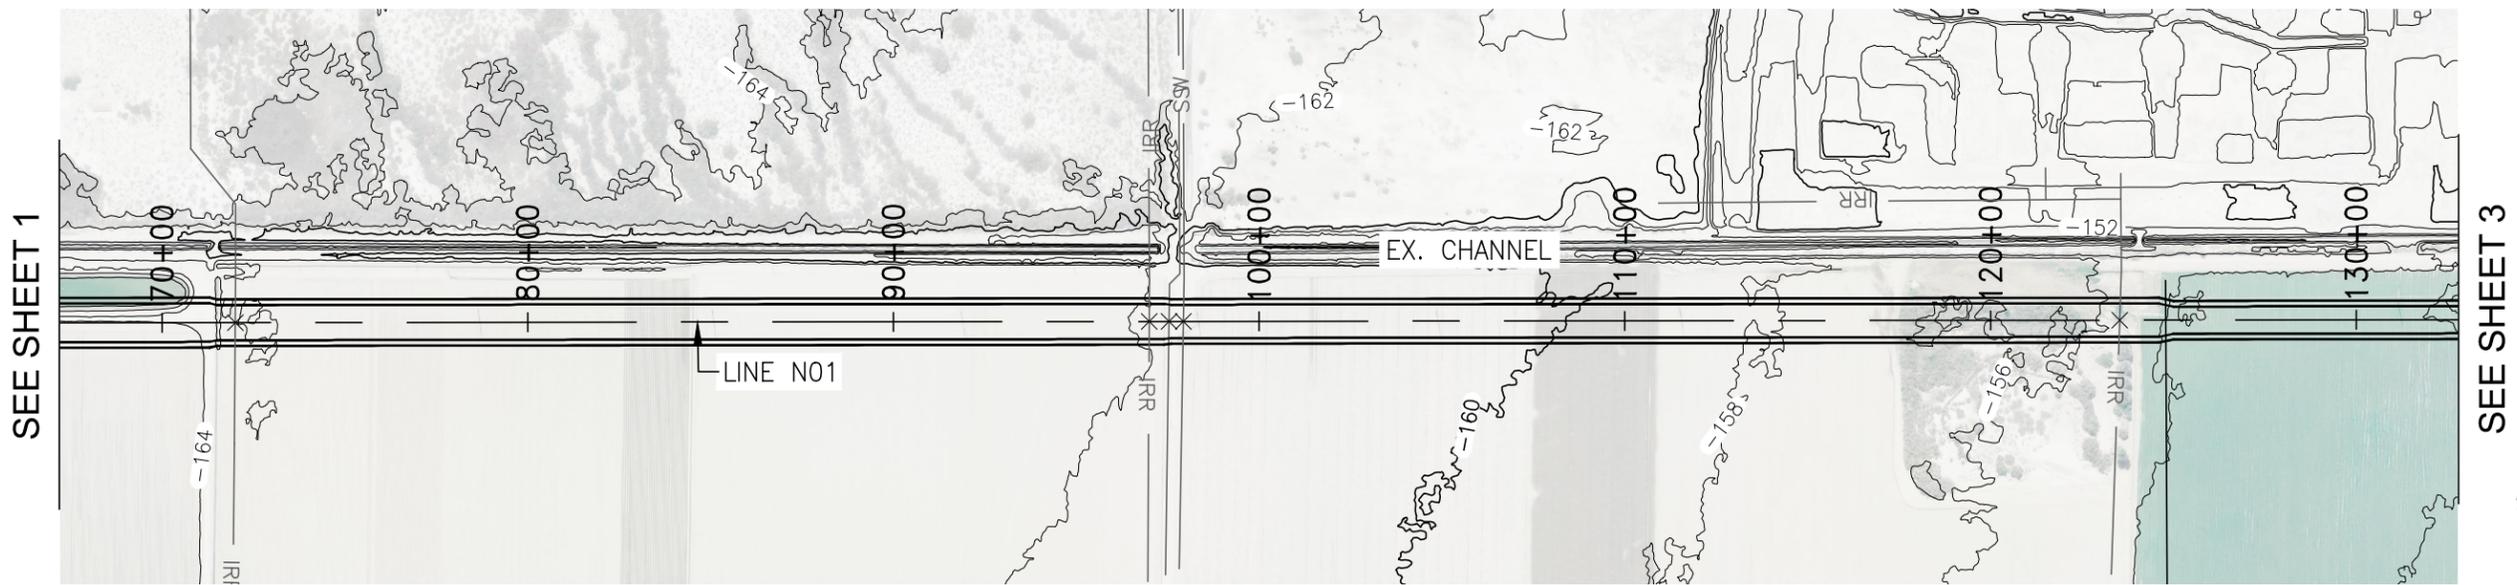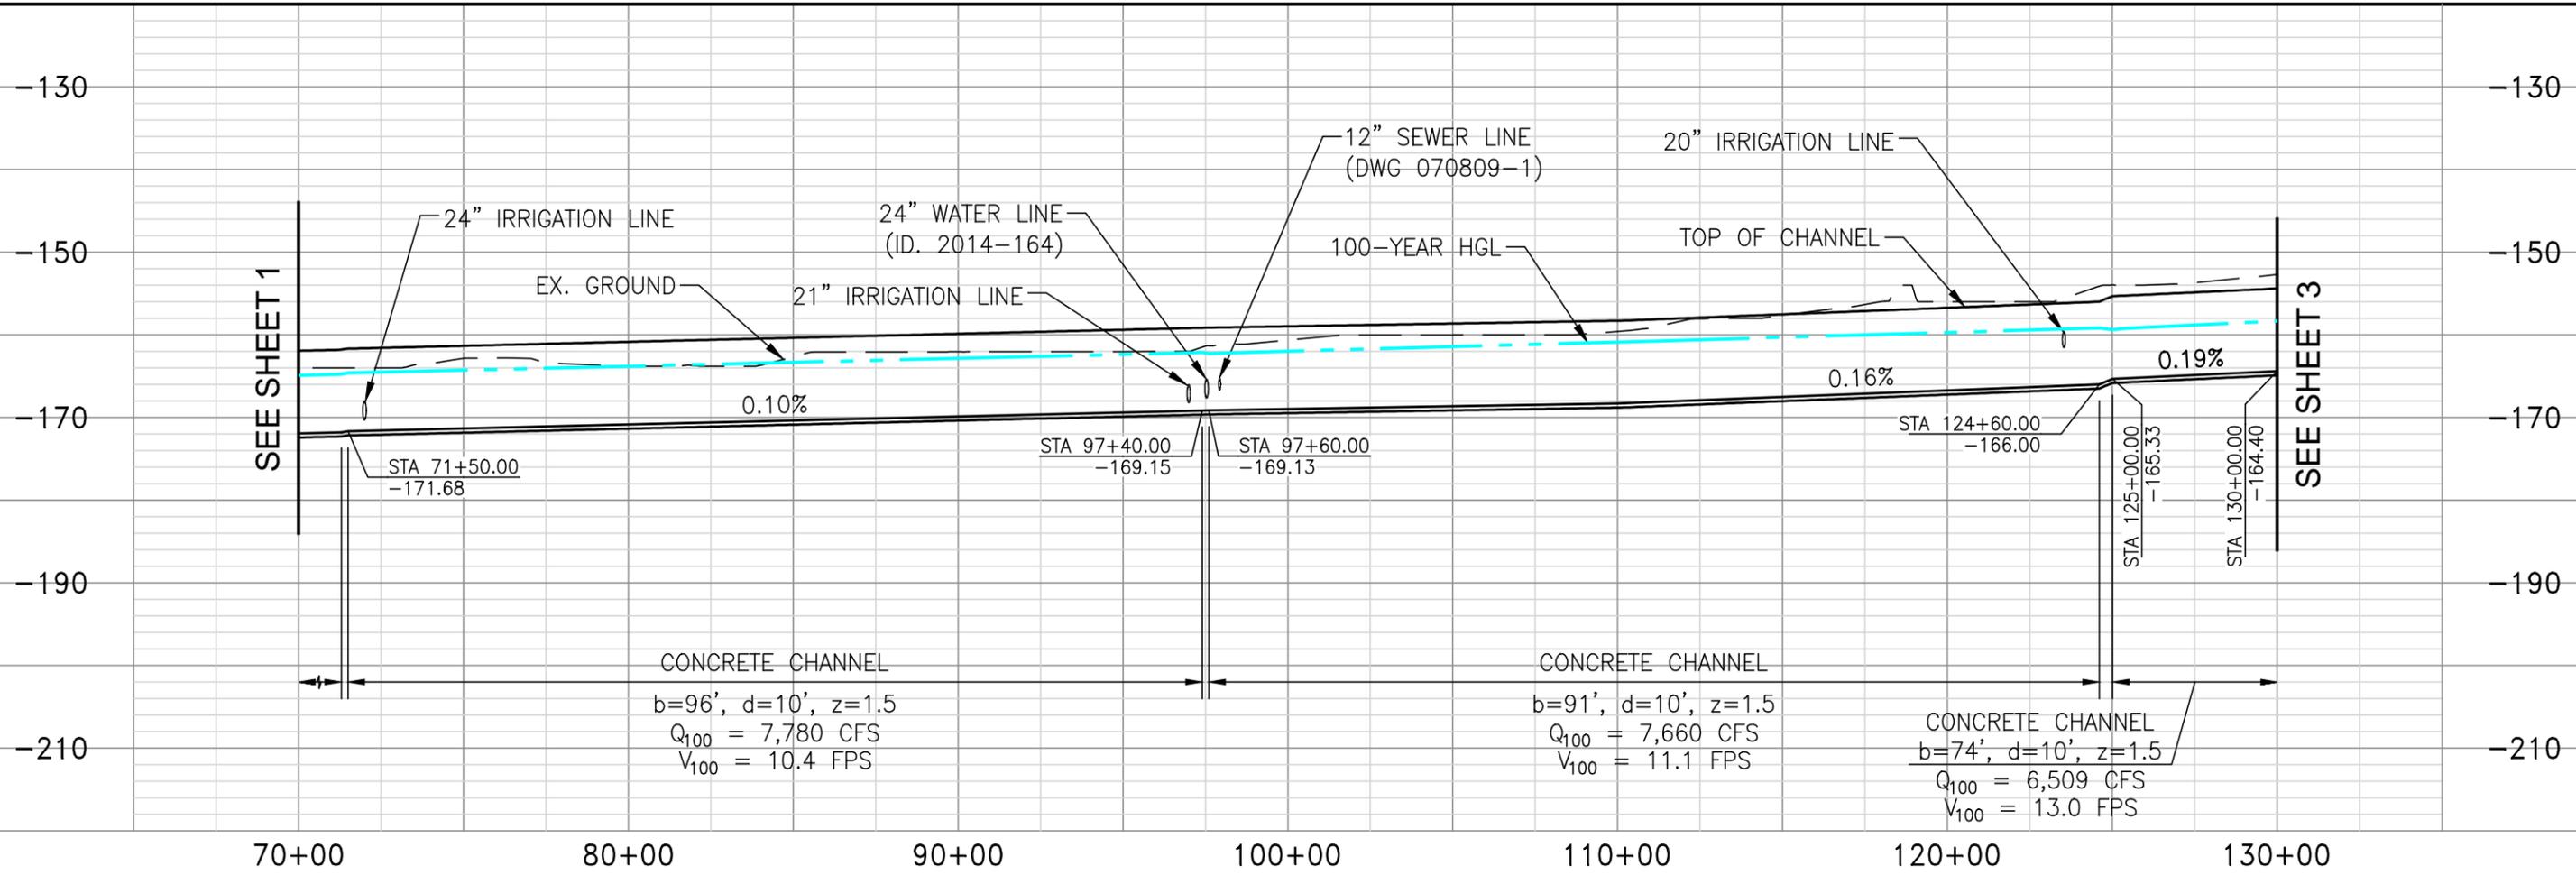

**LINE NO1  
PLAN AND PROFILE**




APPROVED BY:  
**ALBERT A. WEBB**  
ASSOCIATES  
ENGINEERING CONSULTANTS  
3788 McCRAY STREET  
RIVERSIDE CA. 92506  
PH. (951) 686-1070  
FAX (951) 788-1256  
ENGINEER, RCE DATE:


| REVISIONS |             |            |
|-----------|-------------|------------|
| REF.      | DESCRIPTION | APPR. DATE |
|           |             |            |
|           |             |            |
|           |             |            |
|           |             |            |

COACHELLA VALLEY WATER DISTRICT  
EASTERN COACHELLA VALLEY  
**STORMWATER MASTER PLAN**  
LINE NO1  
STA 70+00 - STA 130+00

PROJECT NO.  
**2012-0001**  
DRAWING NO.  
**LN001**  
SHEET NO.  
**2 OF 9**

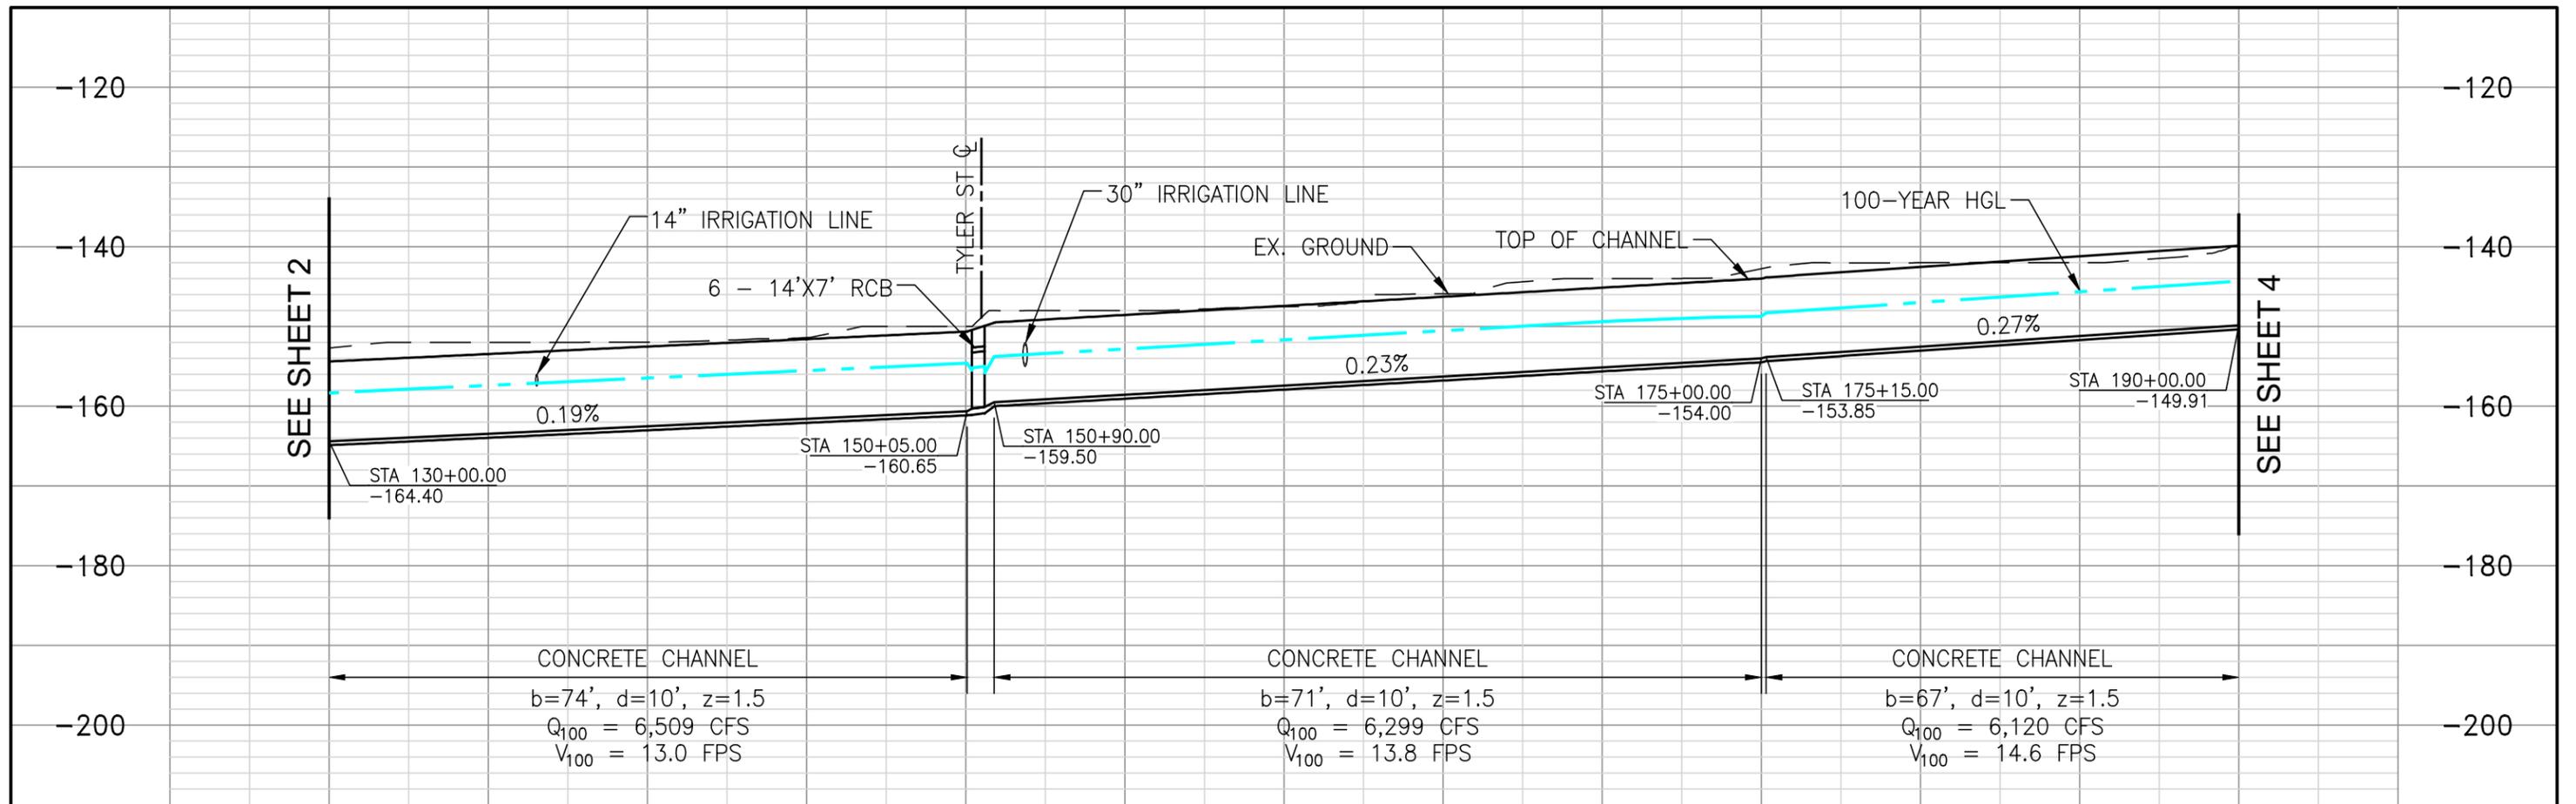


130+00      140+00      150+00      160+00      170+00      180+00      190+00

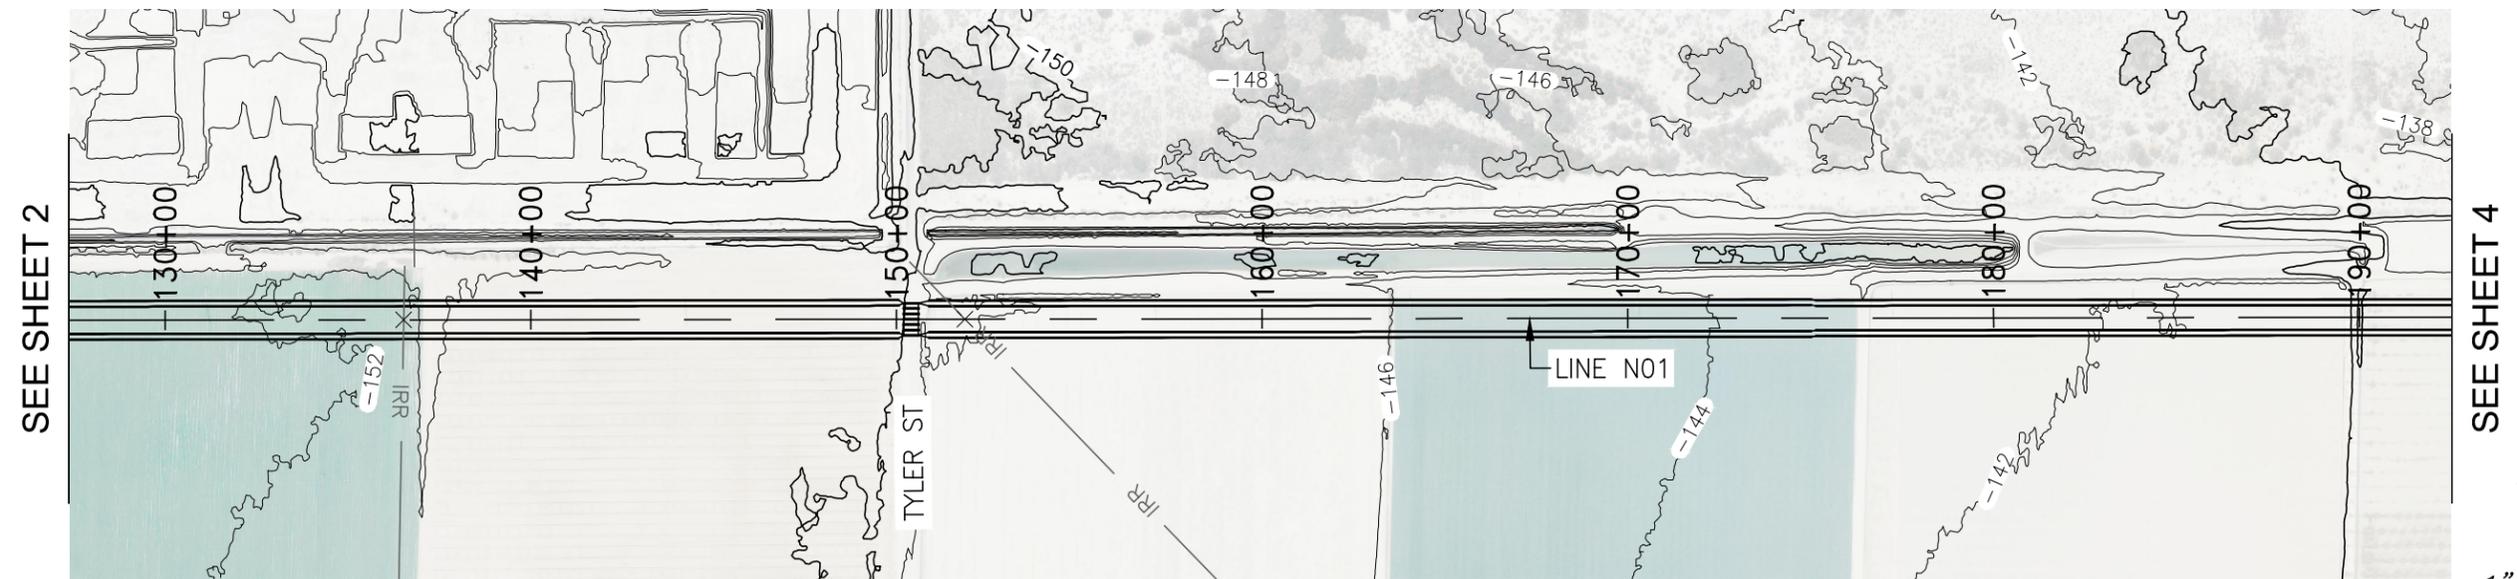

SEE SHEET 2

SEE SHEET 4

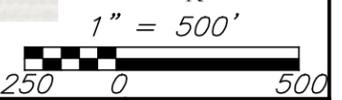

**LINE NO1  
PLAN AND PROFILE**



APPROVED BY:  
**ALBERT A. WEBB**  
ENGINEERING CONSULTANTS  
3788 McCRAY STREET  
RIVERSIDE CA. 92506  
PH. (951) 686-1070  
FAX (951) 788-1256



ENGINEER, RCE      DATE: \_\_\_\_\_

| REVISIONS |             |            |
|-----------|-------------|------------|
| REF.      | DESCRIPTION | APPR. DATE |
|           |             |            |
|           |             |            |
|           |             |            |
|           |             |            |

COACHELLA VALLEY WATER DISTRICT  
EASTERN COACHELLA VALLEY  
**STORMWATER MASTER PLAN**  
LINE NO1  
STA 130+00 - STA 190+00

PROJECT NO.  
**2012-0001**  
DRAWING NO.  
**LN001**  
SHEET NO.  
**3** OF **9**

G:\2012\12-0001\Drawings\12-0001-C-SD-N01.dwg

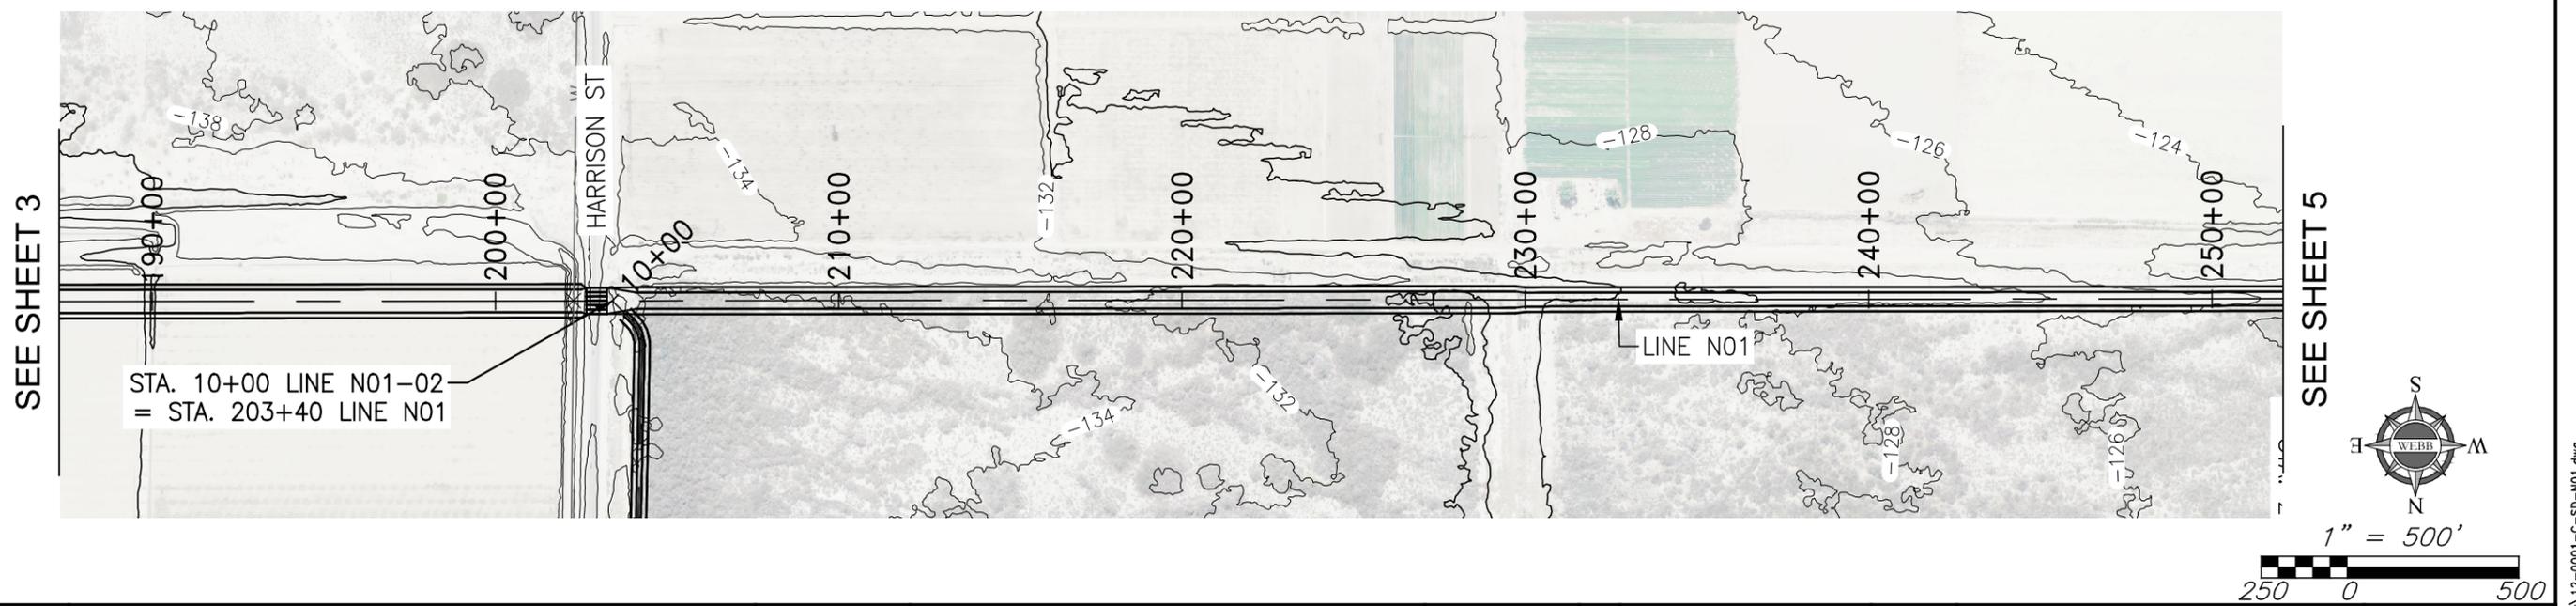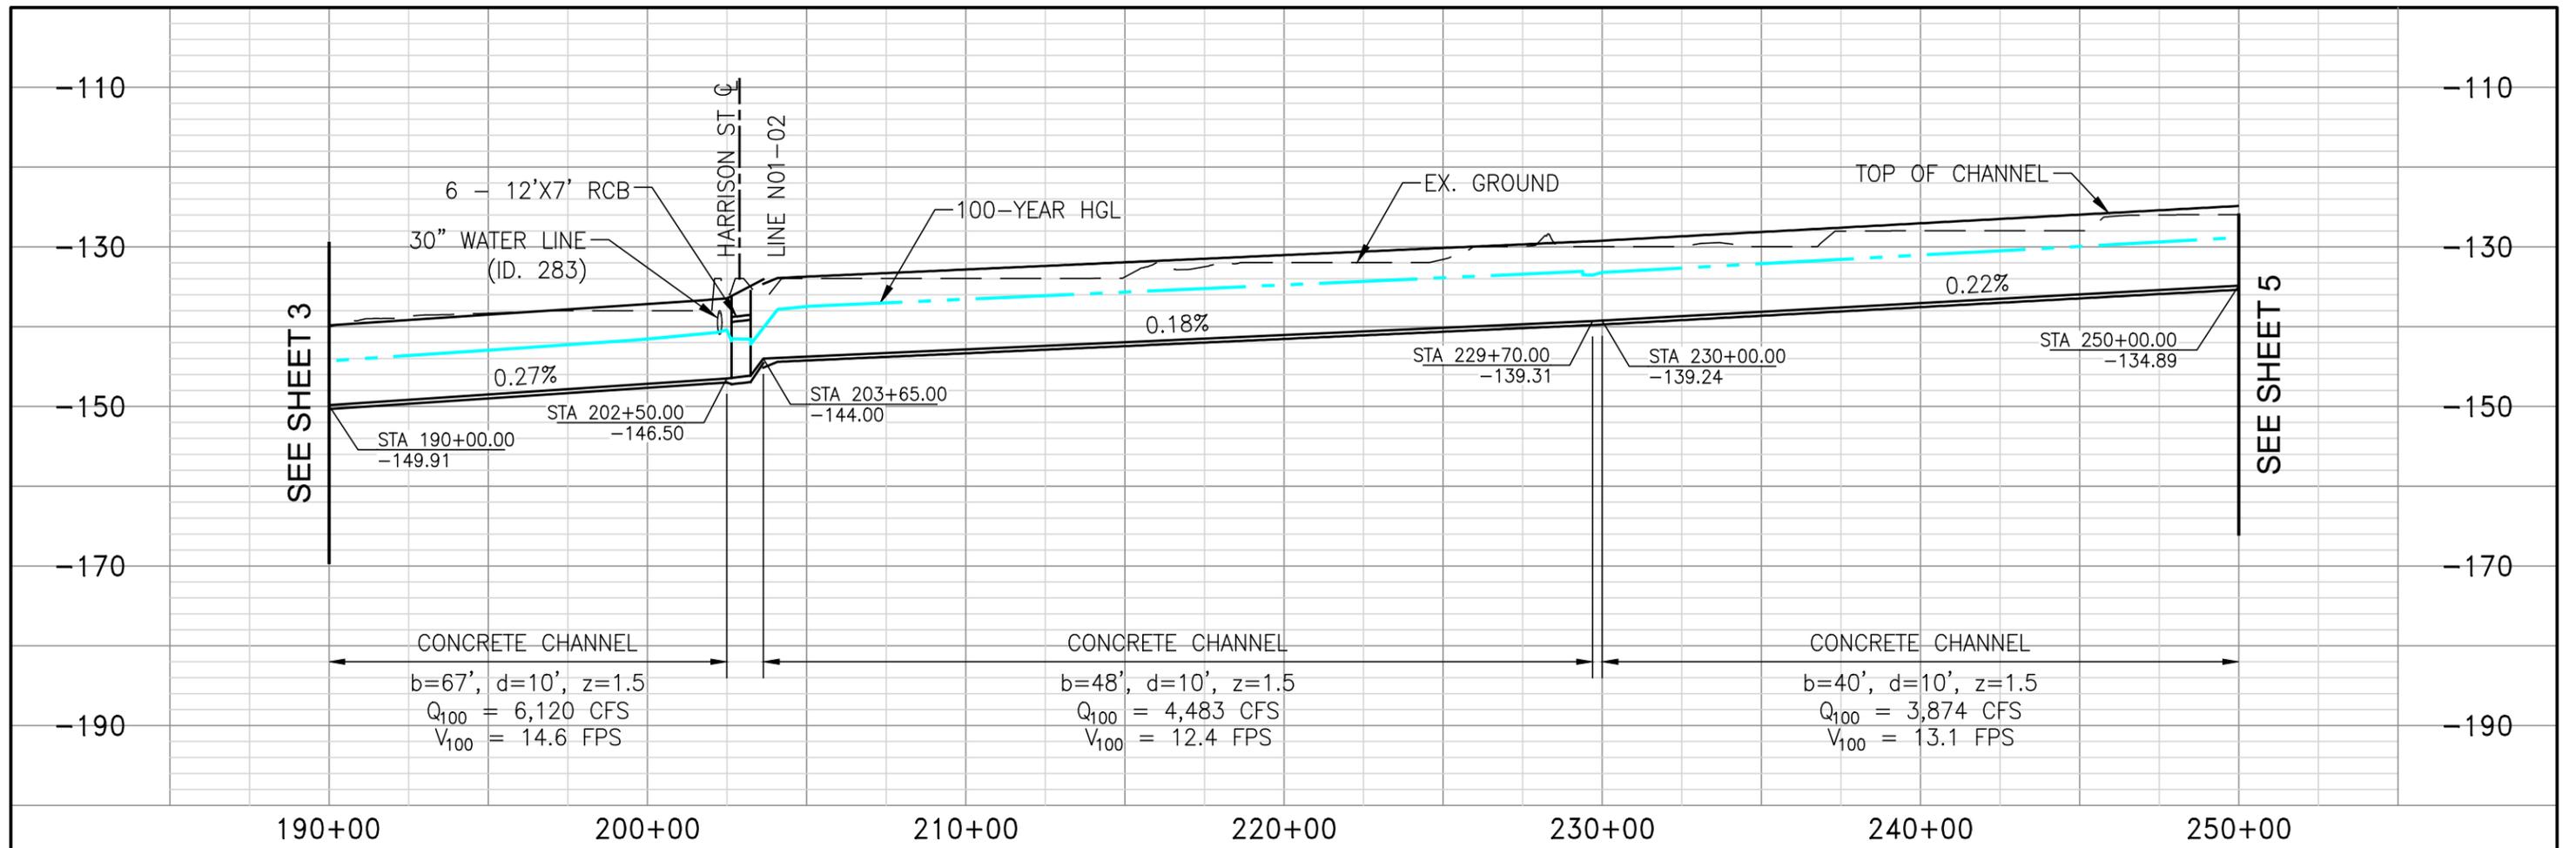

**LINE N01  
PLAN AND PROFILE**




APPROVED BY:  
**ALBERT A. WEBB**  
ENGINEERING CONSULTANTS  
3788 McCRAY STREET  
RIVERSIDE CA. 92506  
PH. (951) 686-1070  
FAX (951) 788-1256

ENGINEER, RCE \_\_\_\_\_ DATE: \_\_\_\_\_


| REVISIONS |             |            |
|-----------|-------------|------------|
| REF.      | DESCRIPTION | APPR. DATE |
|           |             |            |
|           |             |            |
|           |             |            |
|           |             |            |

COACHELLA VALLEY WATER DISTRICT  
EASTERN COACHELLA VALLEY  
**STORMWATER MASTER PLAN**  
LINE N01  
STA 190+00 - STA 250+00

PROJECT NO. 2012-0001  
DRAWING NO. LN001  
SHEET NO. 4 OF 9

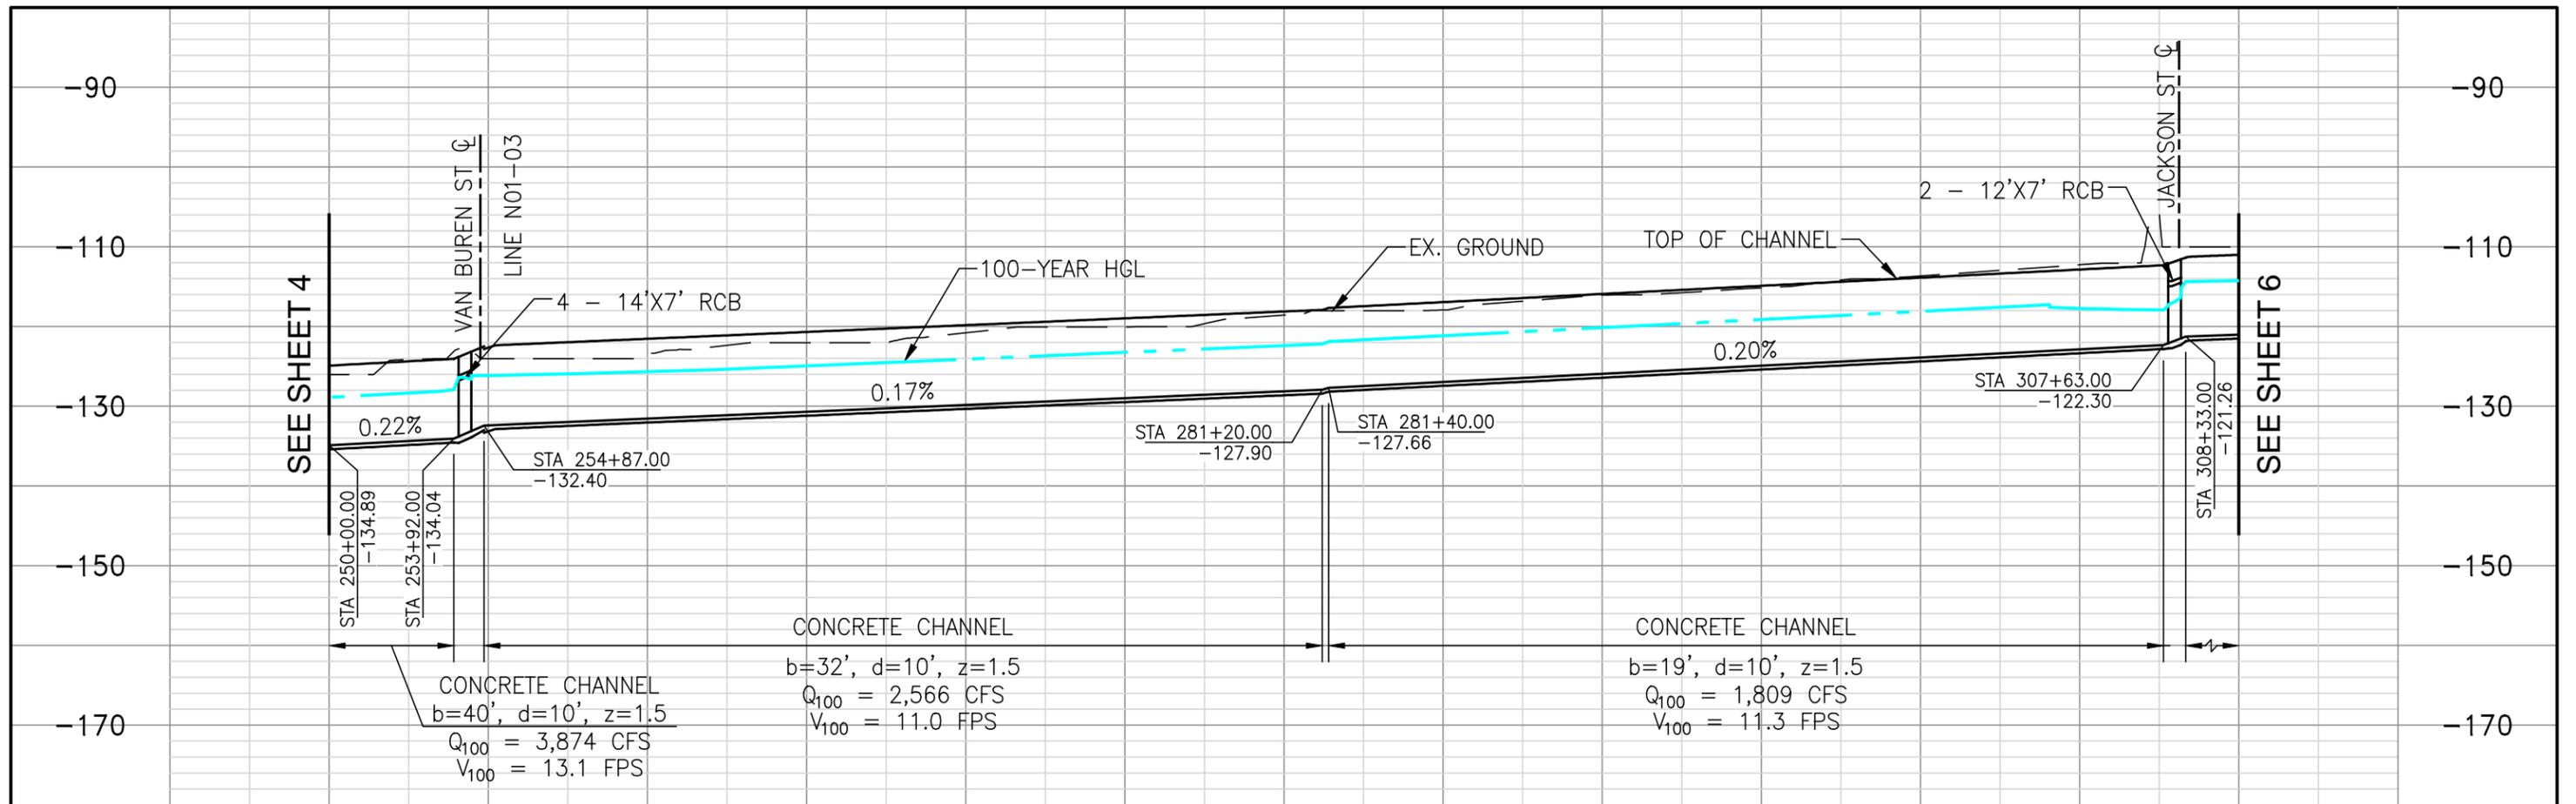

250+00 260+00 270+00 280+00 290+00 300+00 310+00

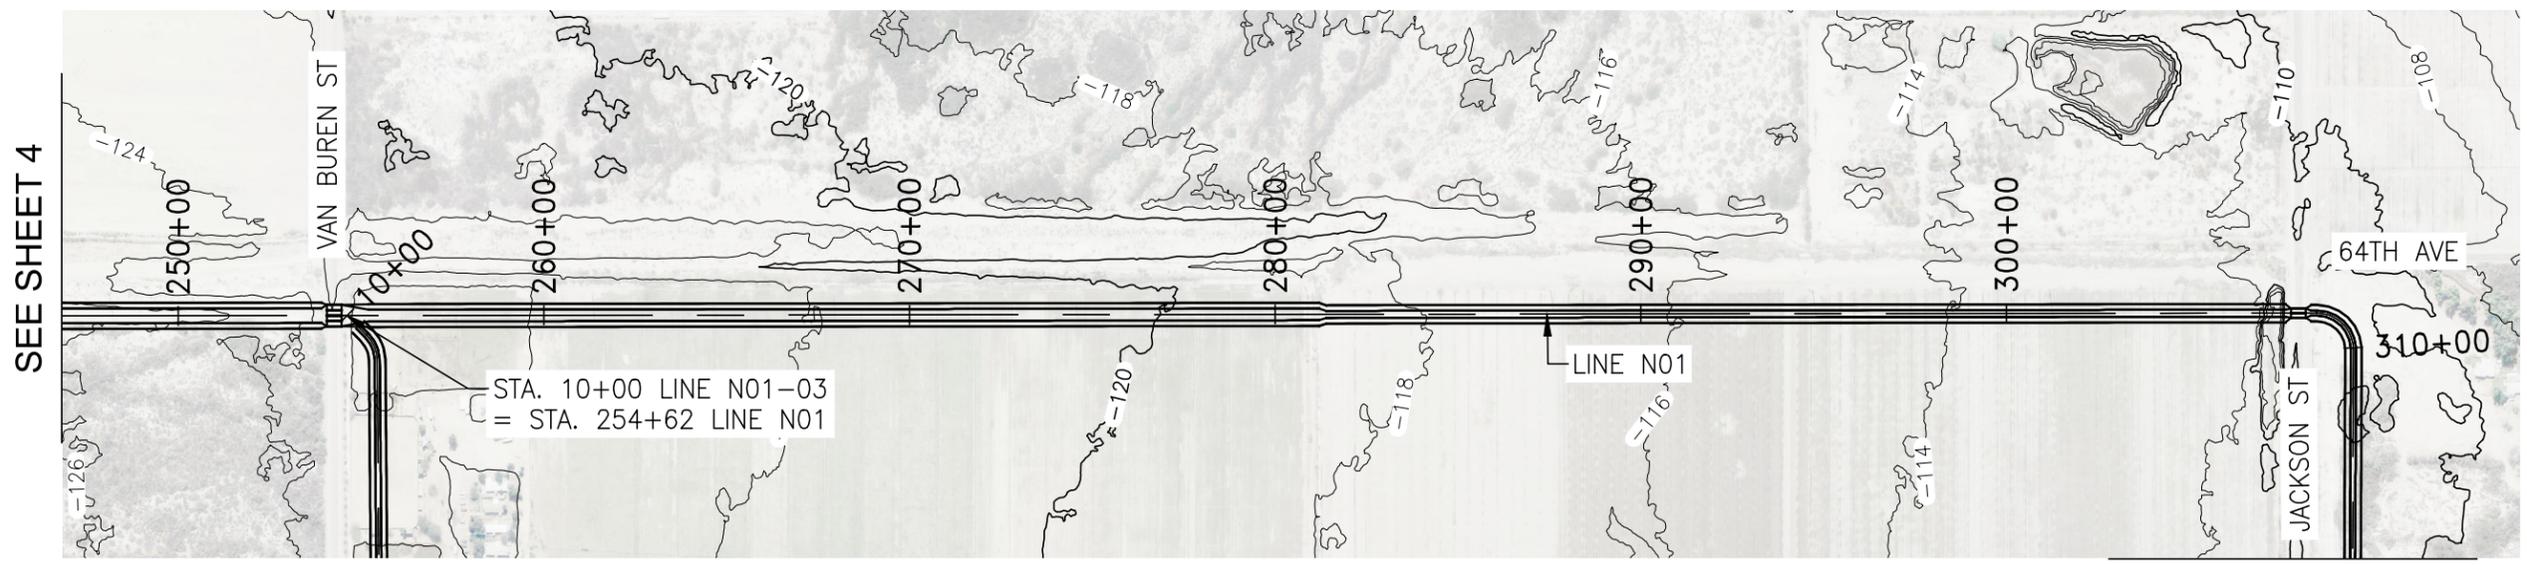

SEE SHEET 6 1" = 500'  
250 0 500



**LINE N01  
PLAN AND PROFILE**






APPROVED BY:  
**ALBERT A. WEBB**  
ASSOCIATES  
ENGINEERING CONSULTANTS  
3788 McCRAY STREET  
RIVERSIDE CA. 92506  
PH. (951) 686-1070  
FAX (951) 788-1256  
ENGINEER, RCE DATE:

| REVISIONS |             |            |
|-----------|-------------|------------|
| REF.      | DESCRIPTION | APPR. DATE |
|           |             |            |
|           |             |            |
|           |             |            |
|           |             |            |

COACHELLA VALLEY WATER DISTRICT  
EASTERN COACHELLA VALLEY  
**STORMWATER MASTER PLAN**  
LINE N01  
STA 250+00 - STA 310+00

PROJECT NO.  
**2012-0001**  
DRAWING NO.  
**LN001**  
SHEET NO.  
**5 OF 9**

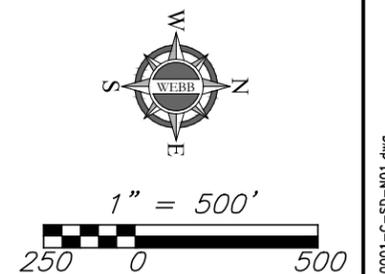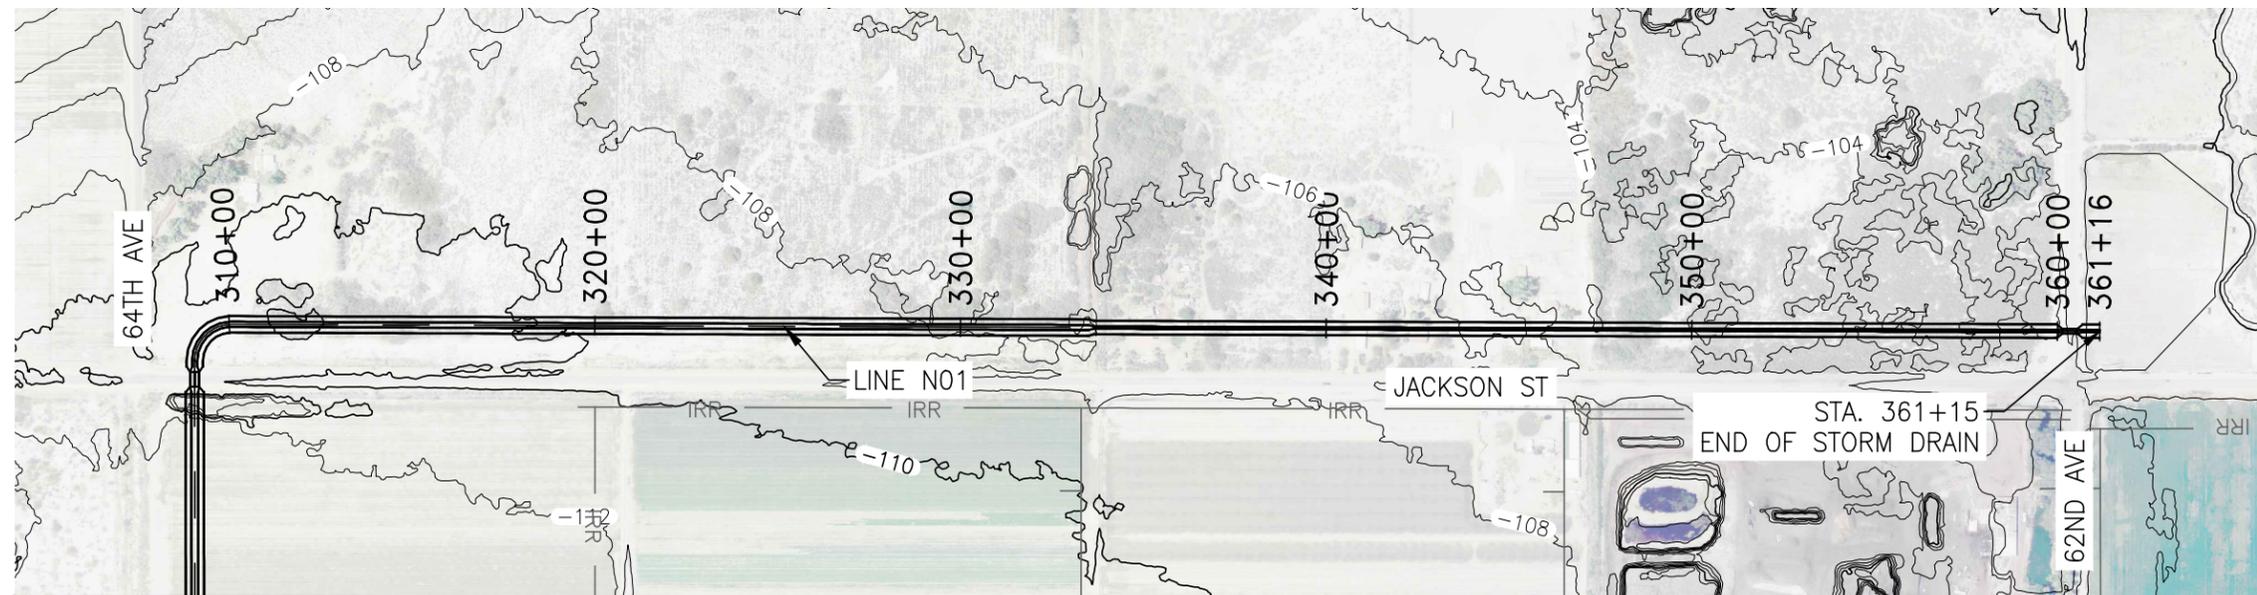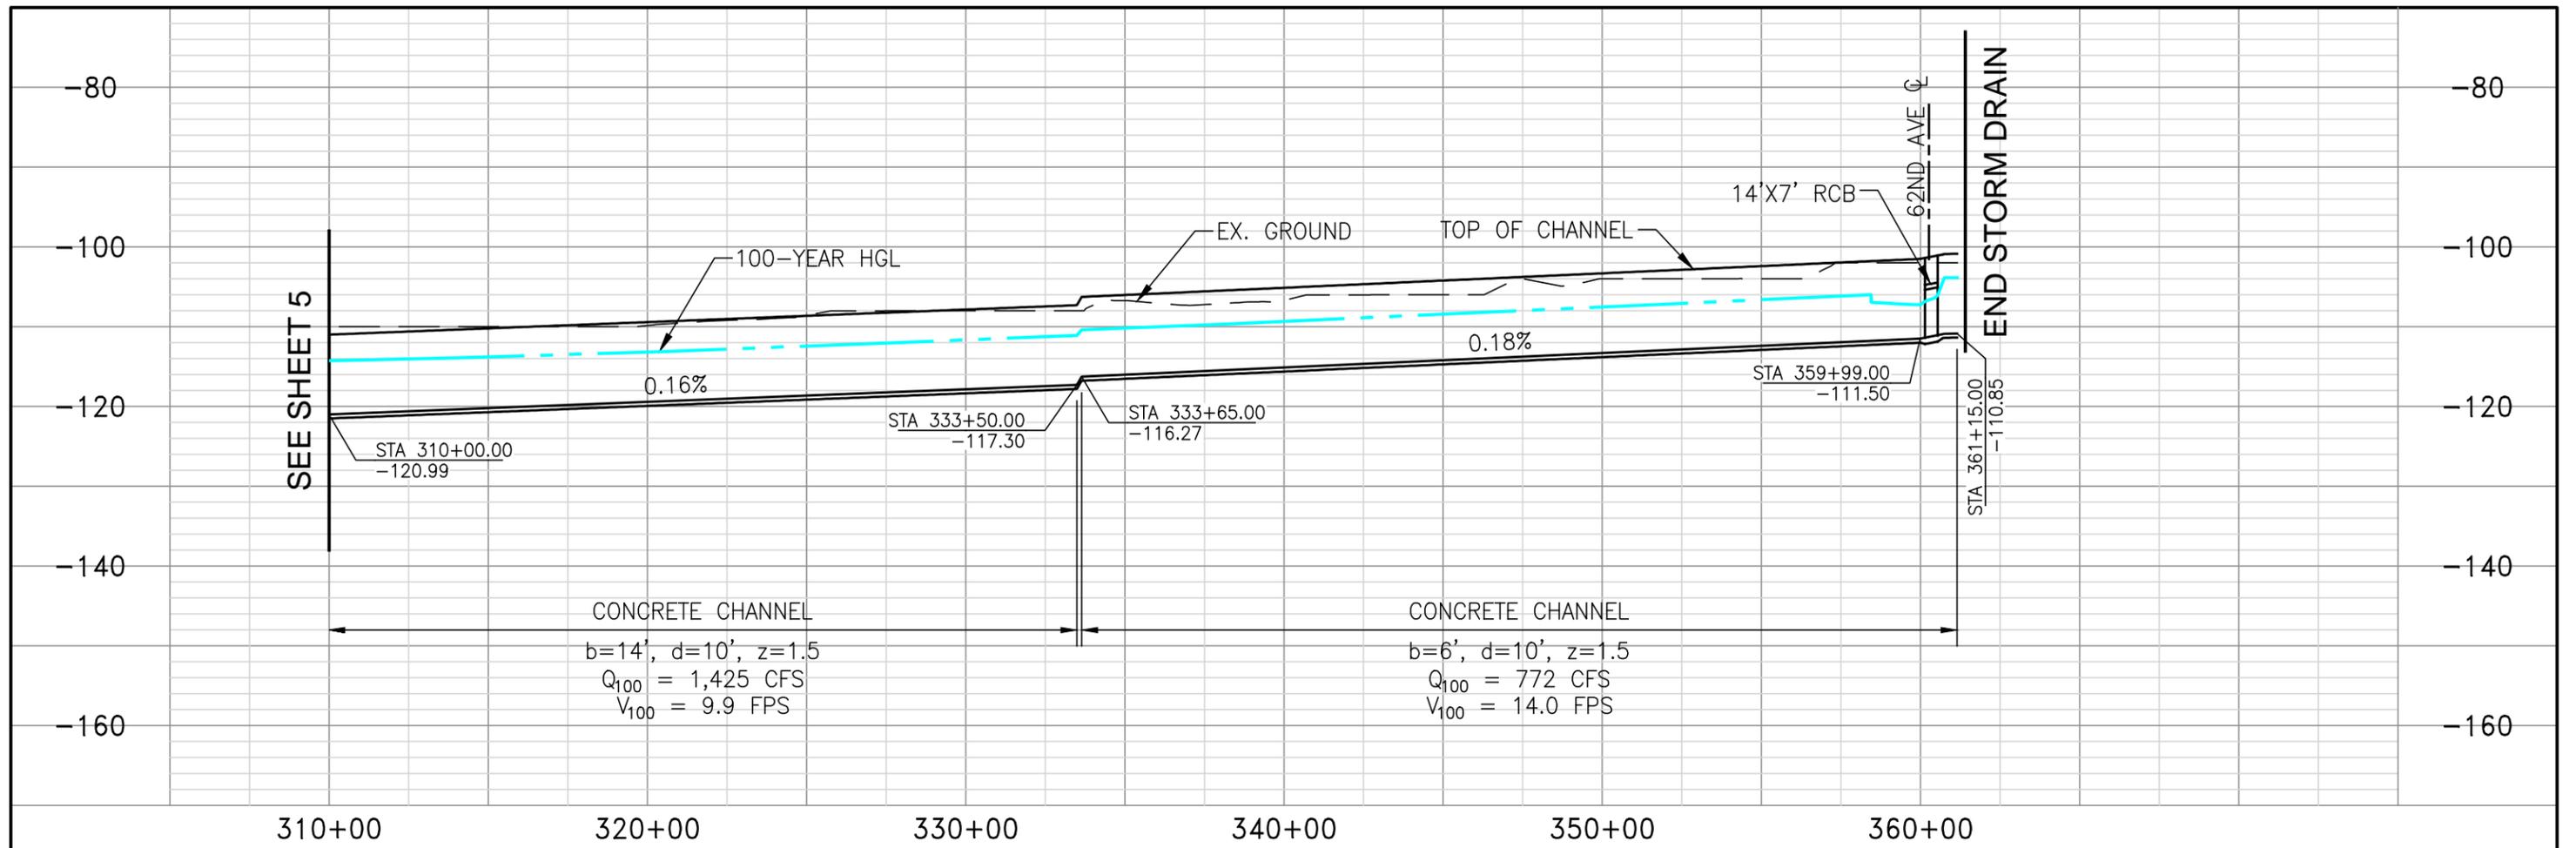

**LINE NO1  
PLAN AND PROFILE**






APPROVED BY:  
**ALBERT A. WEBB**  
ASSOCIATES  
ENGINEERING CONSULTANTS  
3788 McCRAY STREET  
RIVERSIDE CA. 92506  
PH. (951) 686-1070  
FAX (951) 788-1256  
ENGINEER, RCE DATE:

| REVISIONS |             |            |
|-----------|-------------|------------|
| REF.      | DESCRIPTION | APPR. DATE |
|           |             |            |
|           |             |            |
|           |             |            |
|           |             |            |

COACHELLA VALLEY WATER DISTRICT  
EASTERN COACHELLA VALLEY  
**STORMWATER MASTER PLAN**  
LINE NO1  
STA 310+00 - STA 361+15

PROJECT NO.  
**2012-0001**  
DRAWING NO.  
**LN001**  
SHEET NO.  
**6 OF 9**

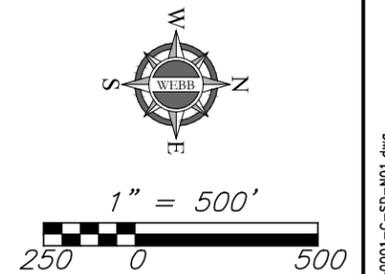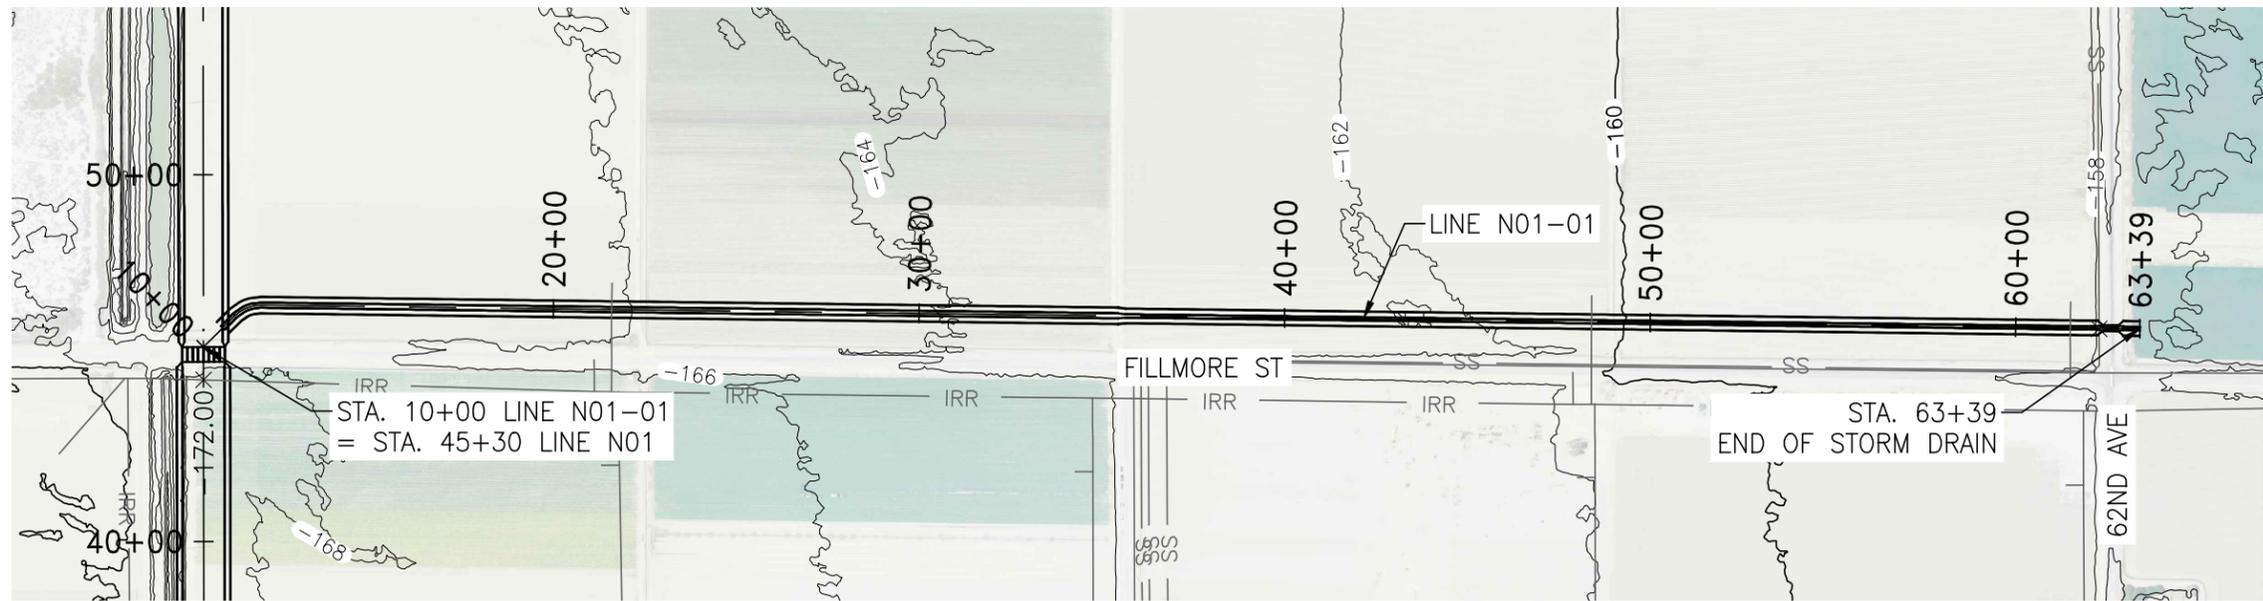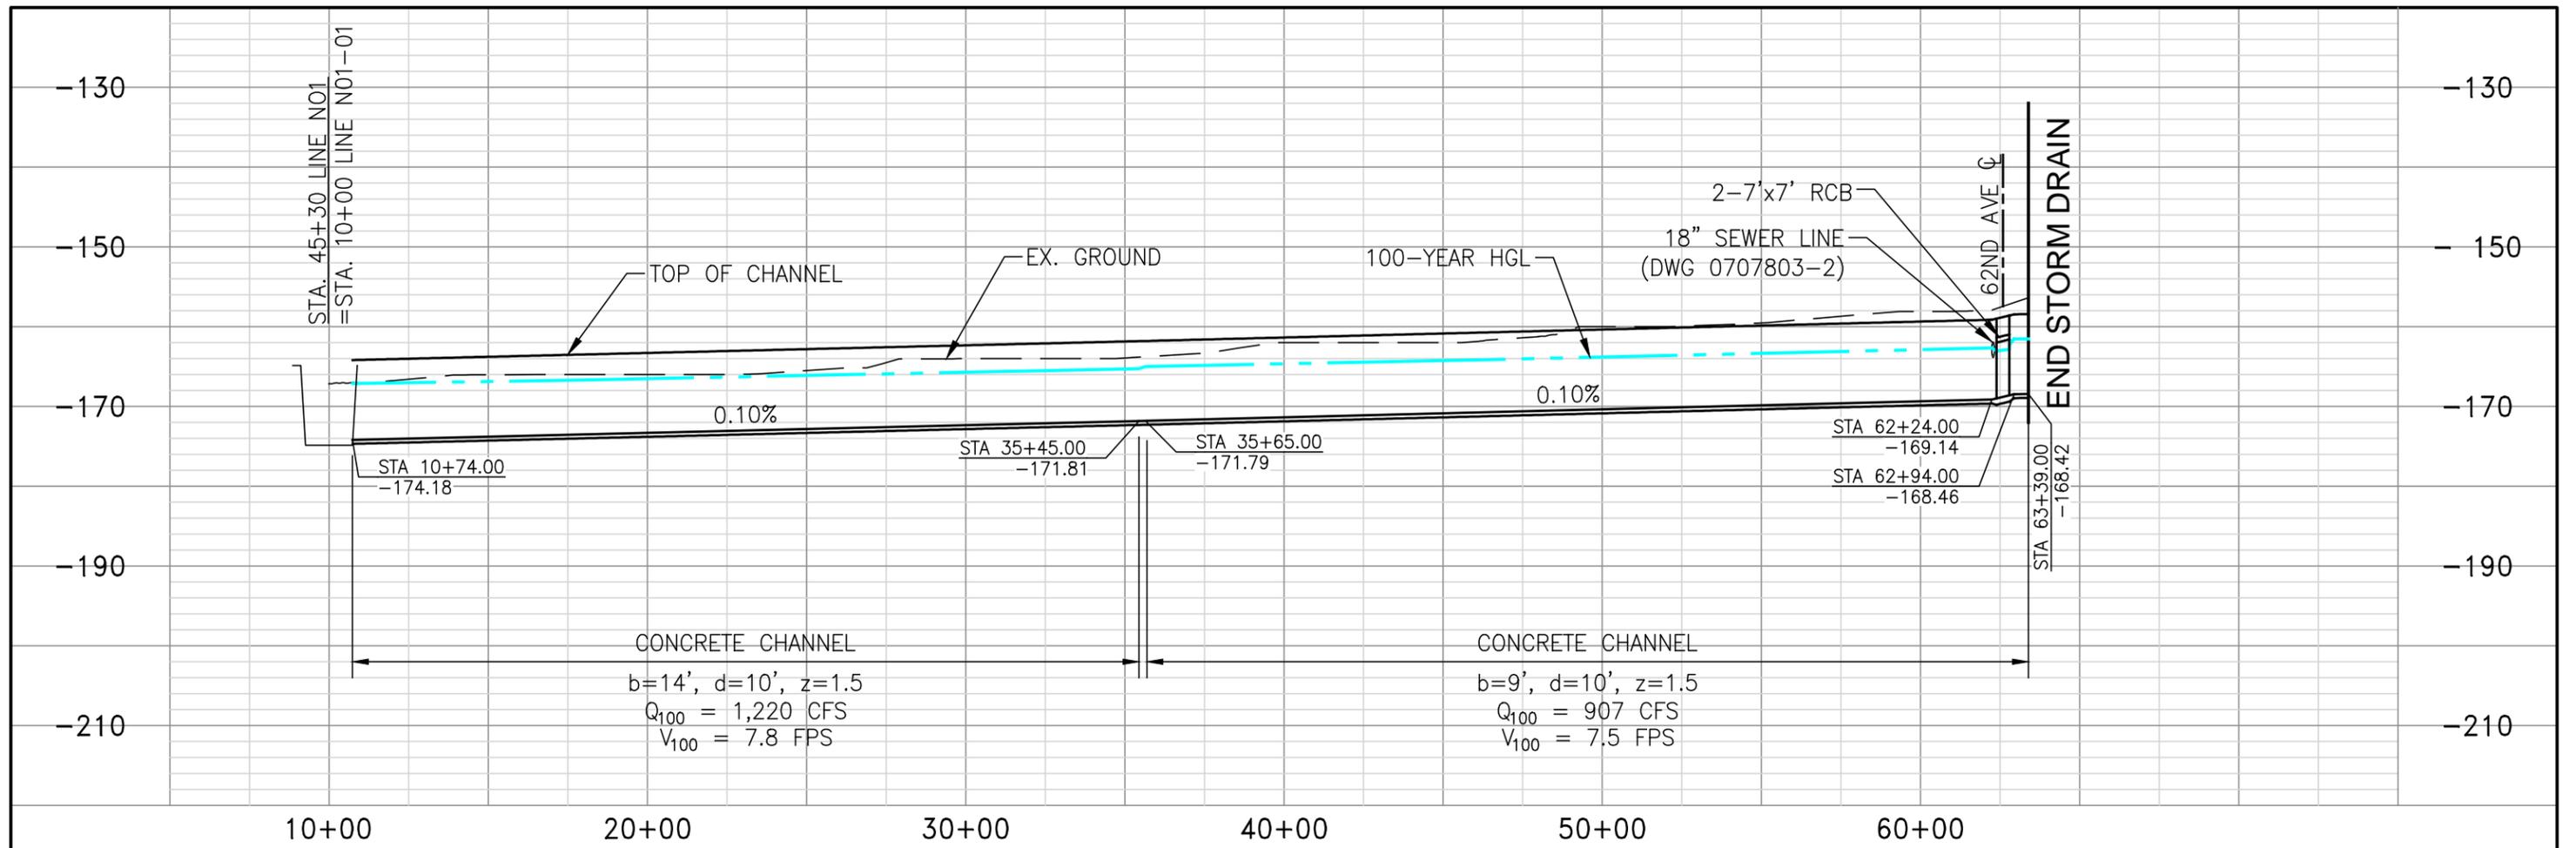

**LINE N01-01  
PLAN AND PROFILE**



APPROVED BY:  
**ALBERT A. WEBB**  
ASSOCIATES  
ENGINEERING CONSULTANTS  
3788 McCRAY STREET  
RIVERSIDE CA. 92506  
PH. (951) 686-1070  
FAX (951) 788-1256

ENGINEER, RCE \_\_\_\_\_ DATE: \_\_\_\_\_



| REVISIONS |             |            |
|-----------|-------------|------------|
| REF.      | DESCRIPTION | APPR. DATE |
|           |             |            |
|           |             |            |
|           |             |            |
|           |             |            |

COACHELLA VALLEY WATER DISTRICT  
EASTERN COACHELLA VALLEY  
**STORMWATER MASTER PLAN**  
LINE N01-01  
STA 10+00 - STA 63+39

PROJECT NO.  
**2012-0001**

DRAWING NO.  
**LN001**

SHEET NO.  
**7 OF 9**

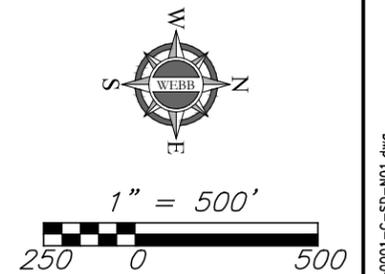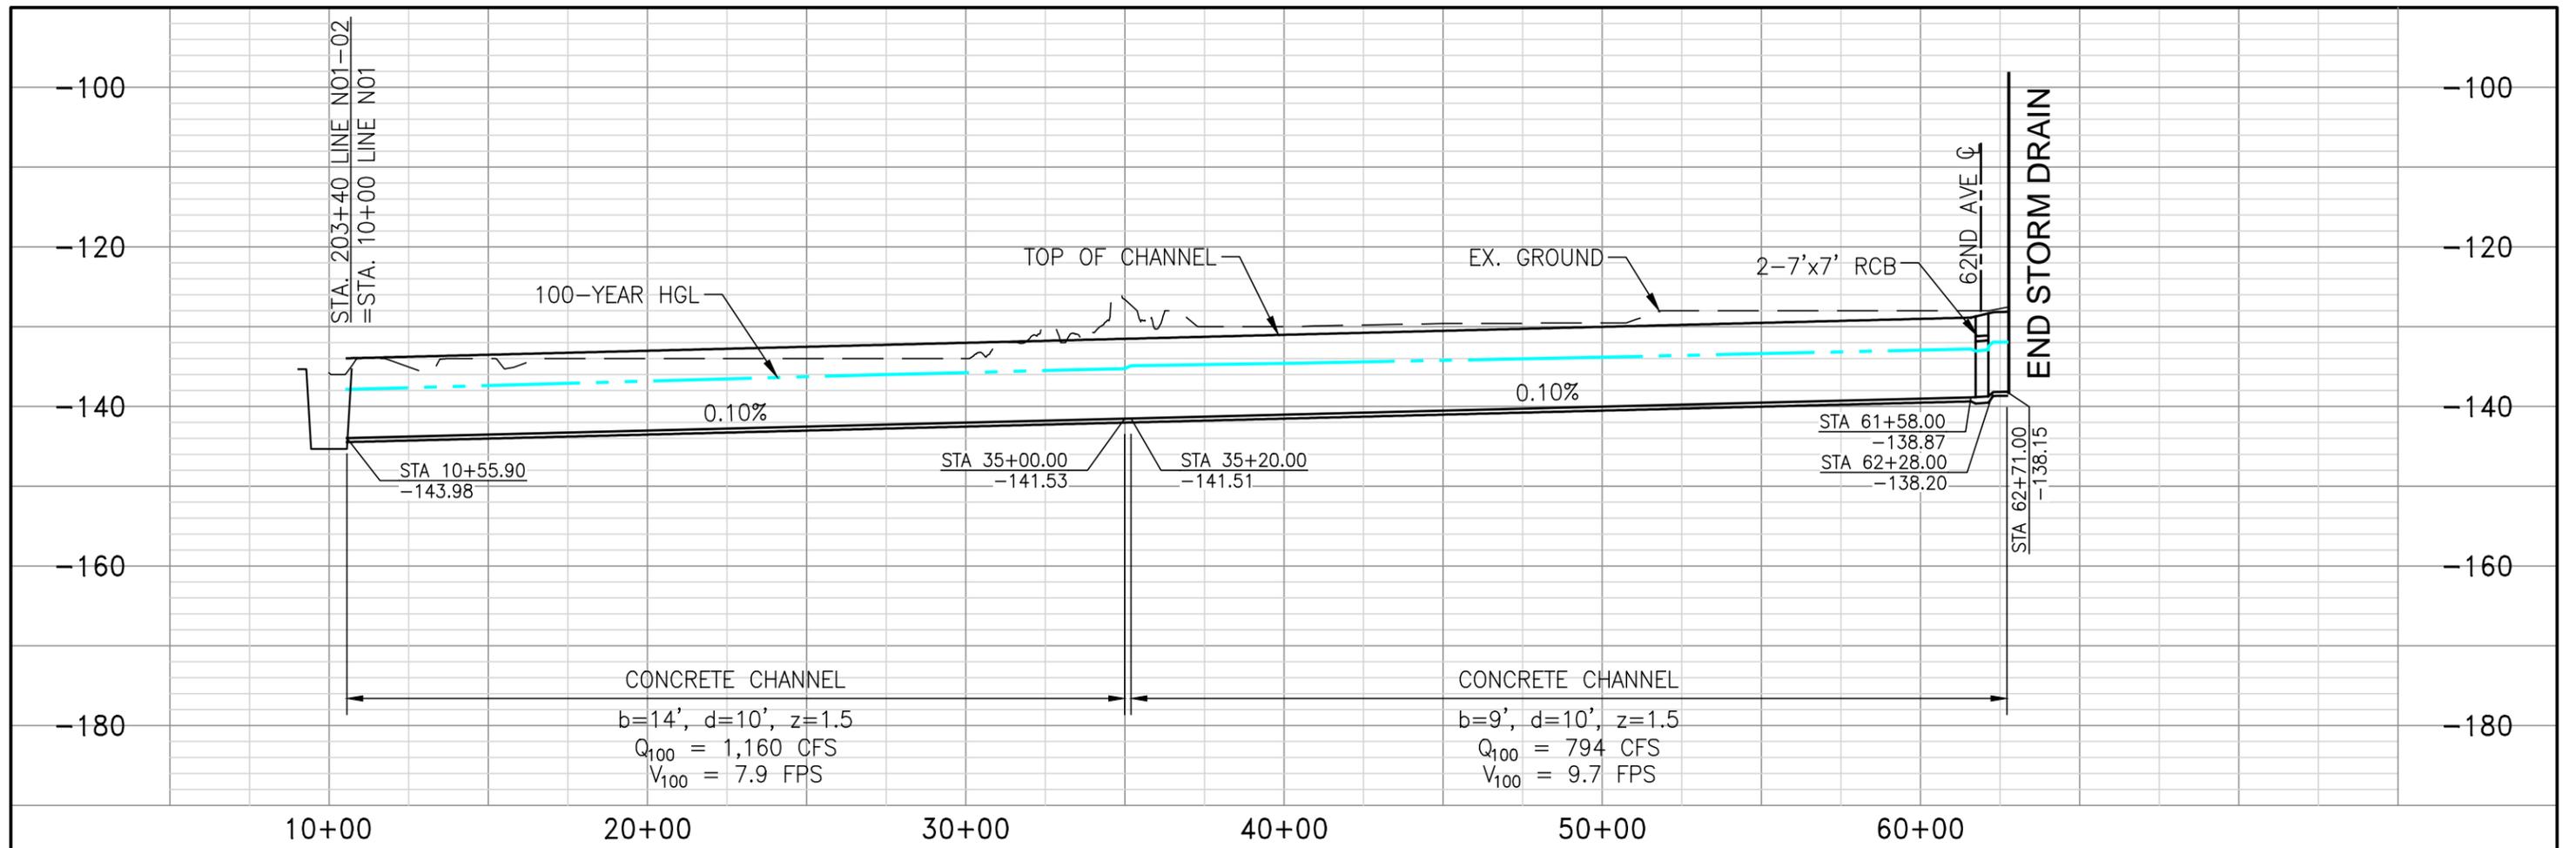

## LINE N01-02 PLAN AND PROFILE





APPROVED BY:  
**ALBERT A. WEBB**  
ASSOCIATES  
ENGINEERING CONSULTANTS  
3788 McCRAY STREET  
RIVERSIDE CA. 92506  
PH. (951) 686-1070  
FAX (951) 788-1256

ENGINEER, RCE \_\_\_\_\_ DATE: \_\_\_\_\_

| REVISIONS |             |            |
|-----------|-------------|------------|
| REF.      | DESCRIPTION | APPR. DATE |
|           |             |            |
|           |             |            |
|           |             |            |
|           |             |            |

COACHELLA VALLEY WATER DISTRICT  
EASTERN COACHELLA VALLEY  
**STORMWATER MASTER PLAN**  
LINE N01-02  
STA 10+00 - STA 62+71

PROJECT NO.  
**2012-0001**  
DRAWING NO.  
**LN001**  
SHEET NO.  
**8** OF **9**

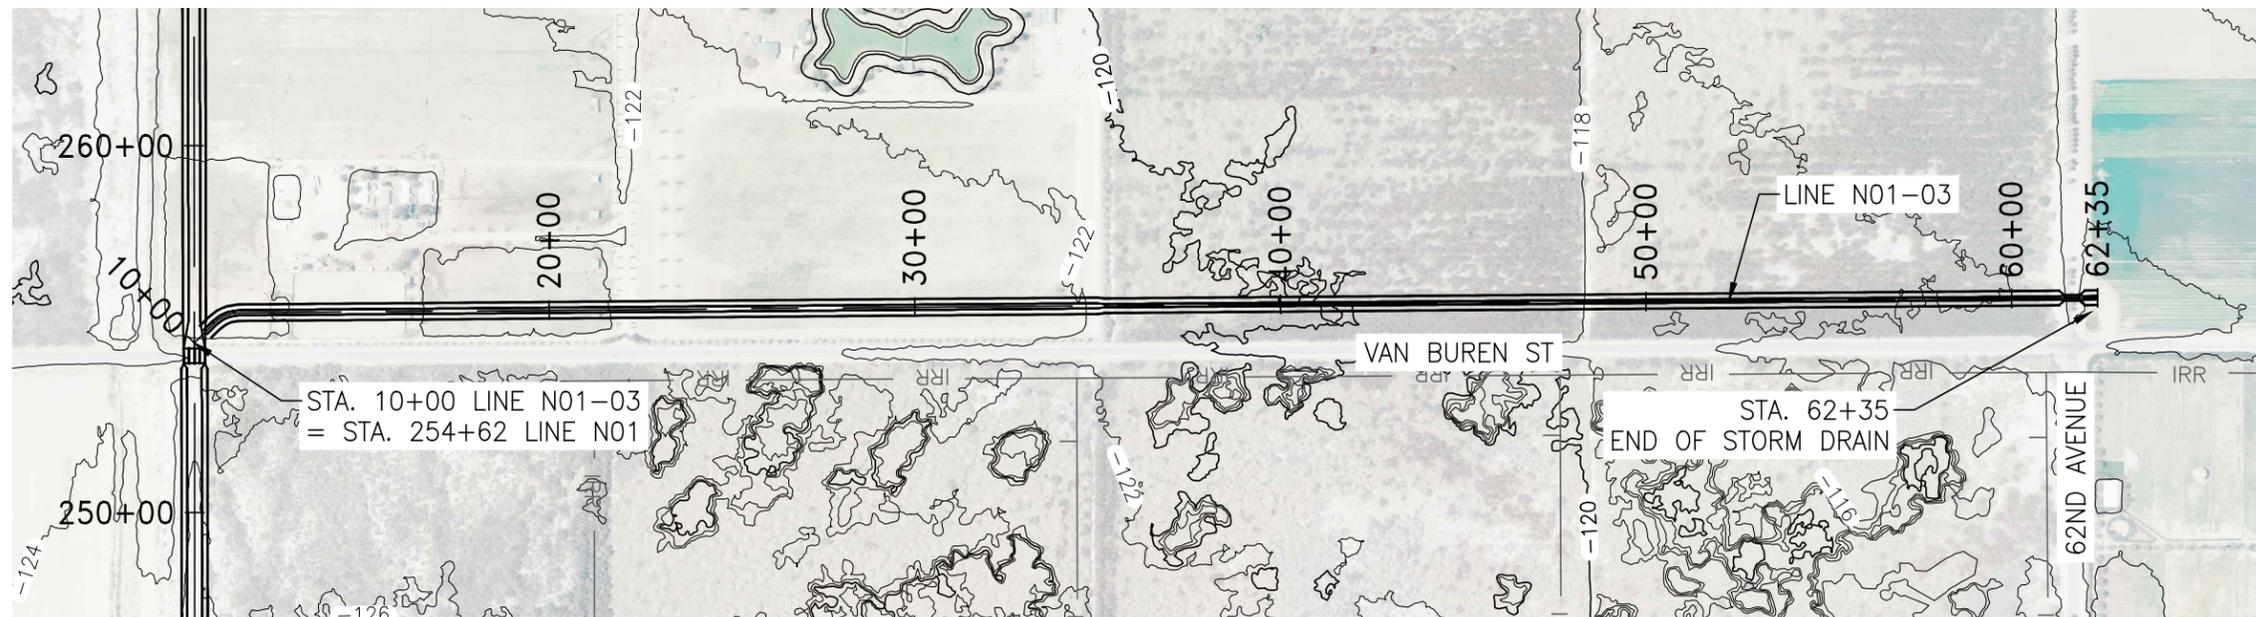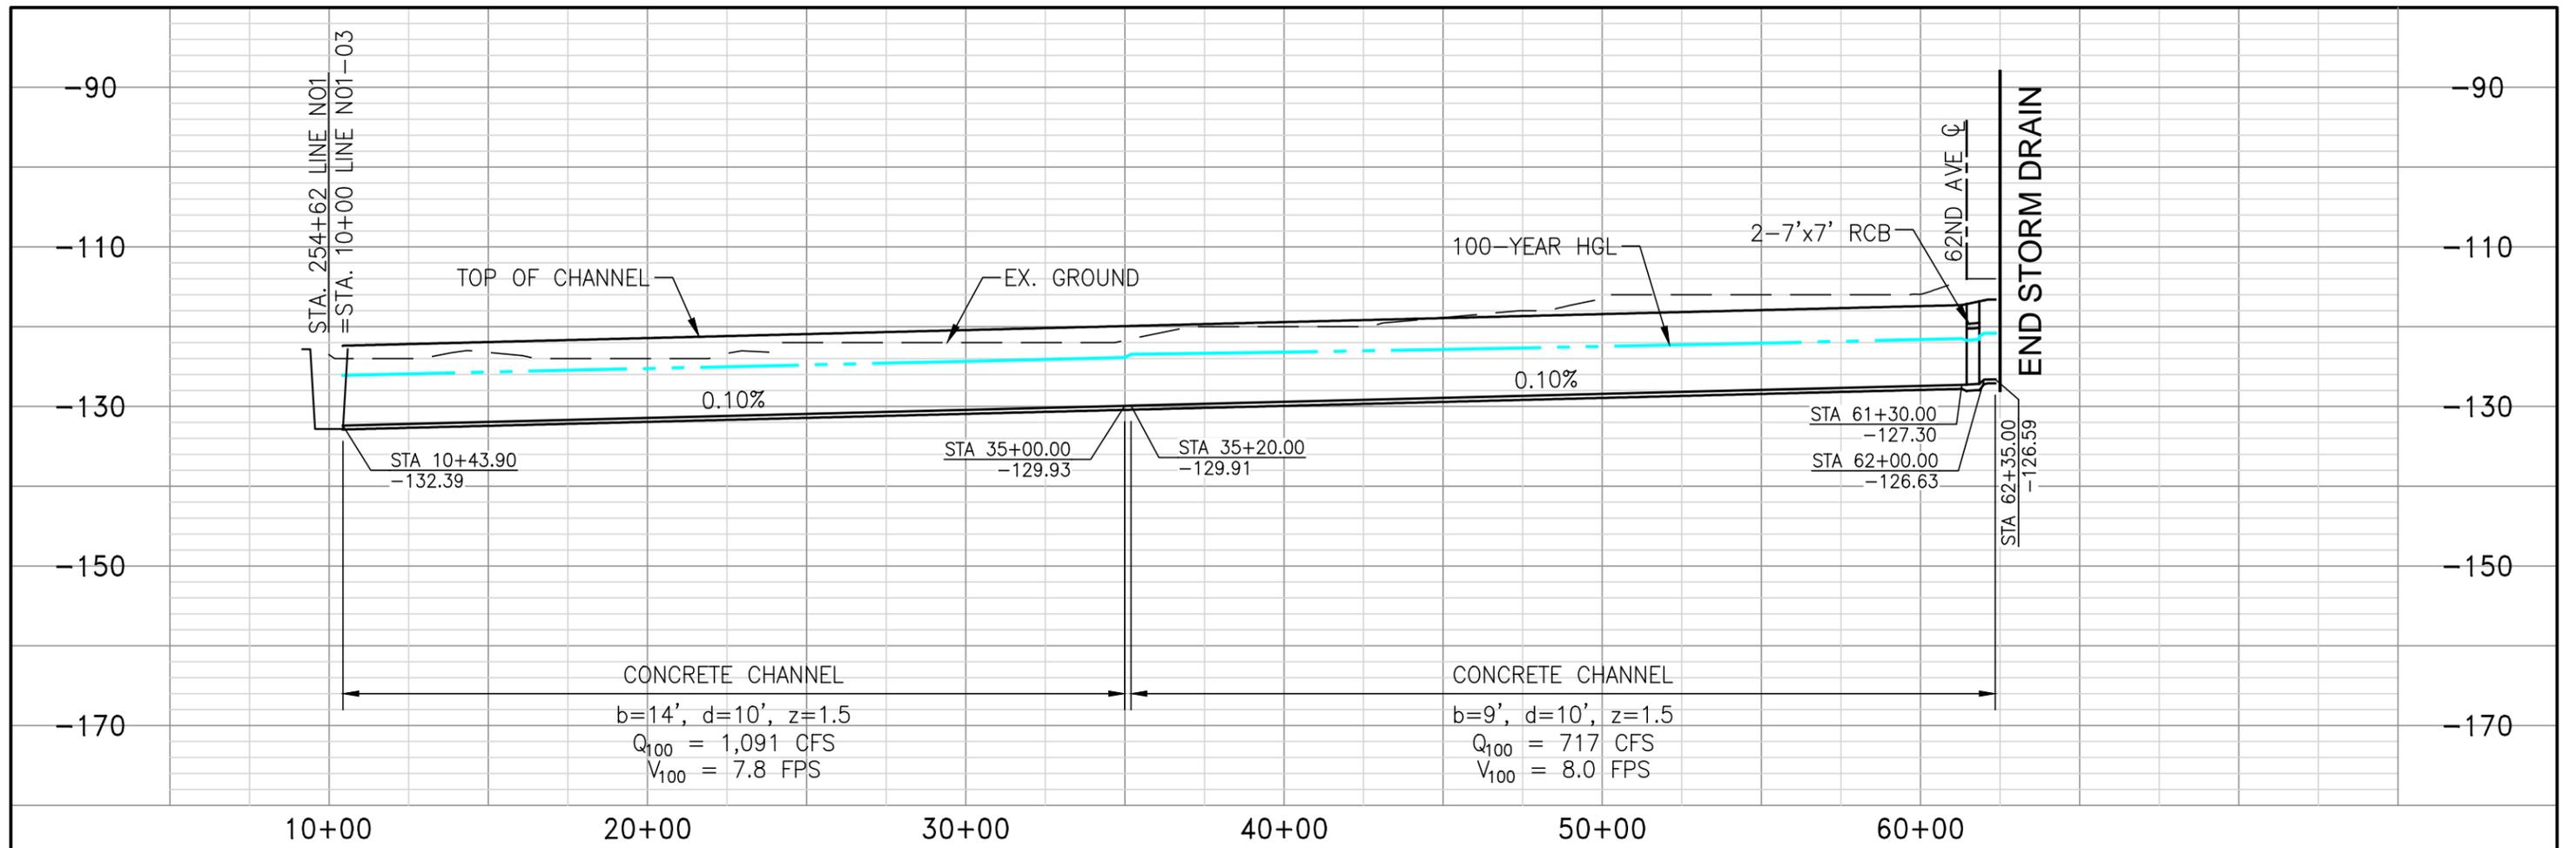

**LINE N01-03  
PLAN AND PROFILE**



APPROVED BY:  
**ALBERT A. WEBB**  
ASSOCIATES  
ENGINEERING CONSULTANTS  
3788 McCRAY STREET  
RIVERSIDE CA. 92506  
PH. (951) 686-1070  
FAX (951) 788-1256

ENGINEER, RCE \_\_\_\_\_ DATE: \_\_\_\_\_



| REVISIONS |             |            |
|-----------|-------------|------------|
| REF.      | DESCRIPTION | APPR. DATE |
|           |             |            |
|           |             |            |
|           |             |            |
|           |             |            |

COACHELLA VALLEY WATER DISTRICT  
EASTERN COACHELLA VALLEY  
**STORMWATER MASTER PLAN**  
LINE N01-03  
STA 10+00 - STA 62+35

PROJECT NO.  
**2012-0001**

DRAWING NO.  
**LN001**

SHEET NO.  
**9 OF 9**

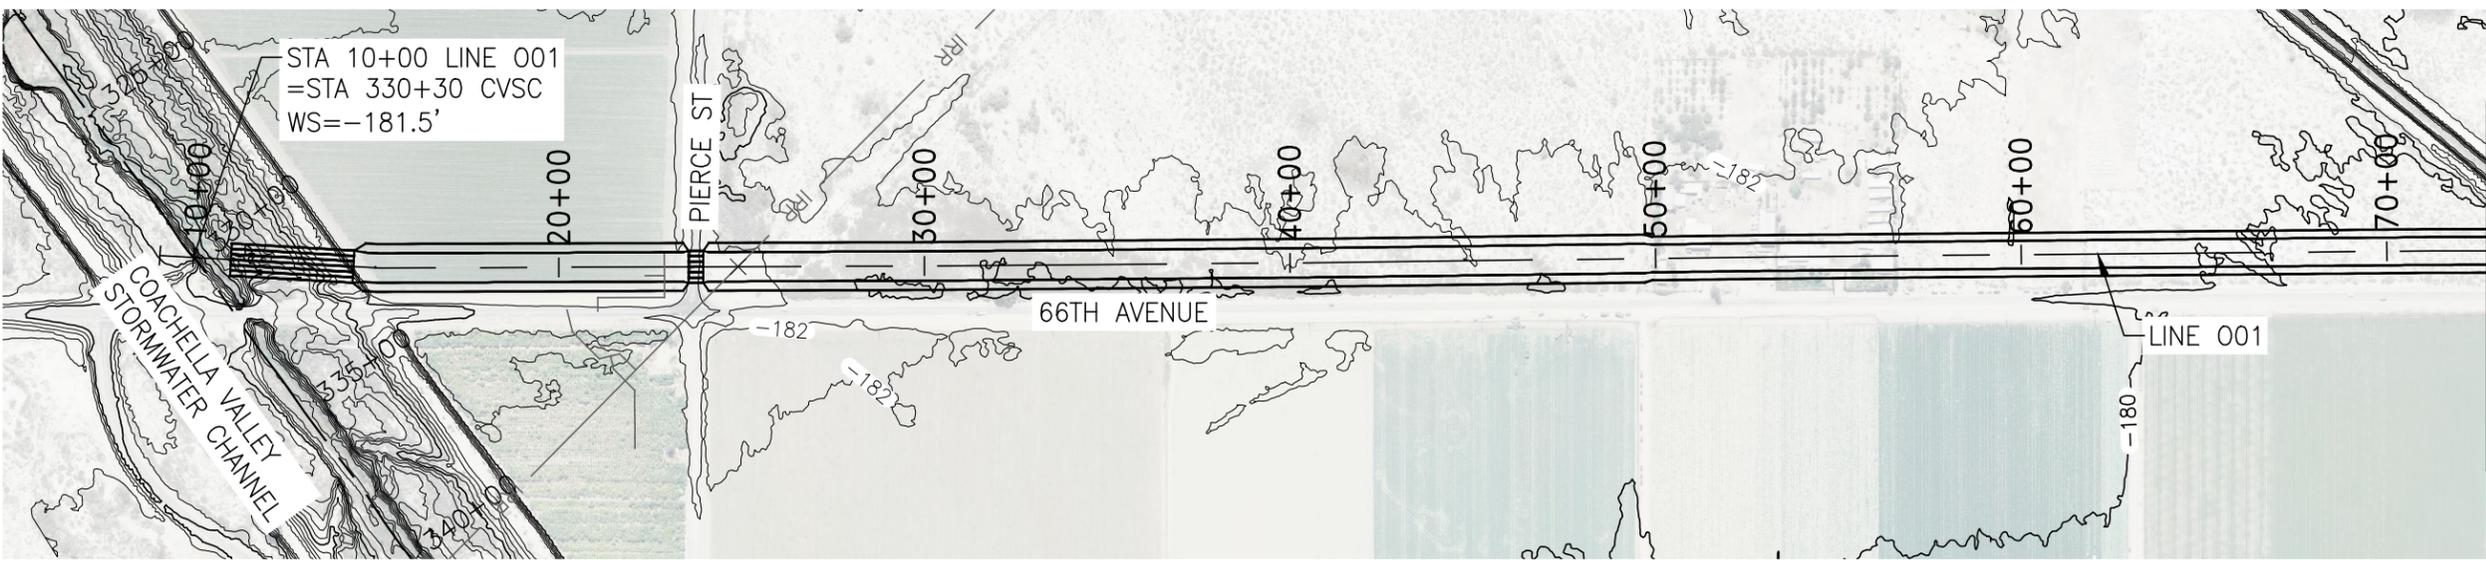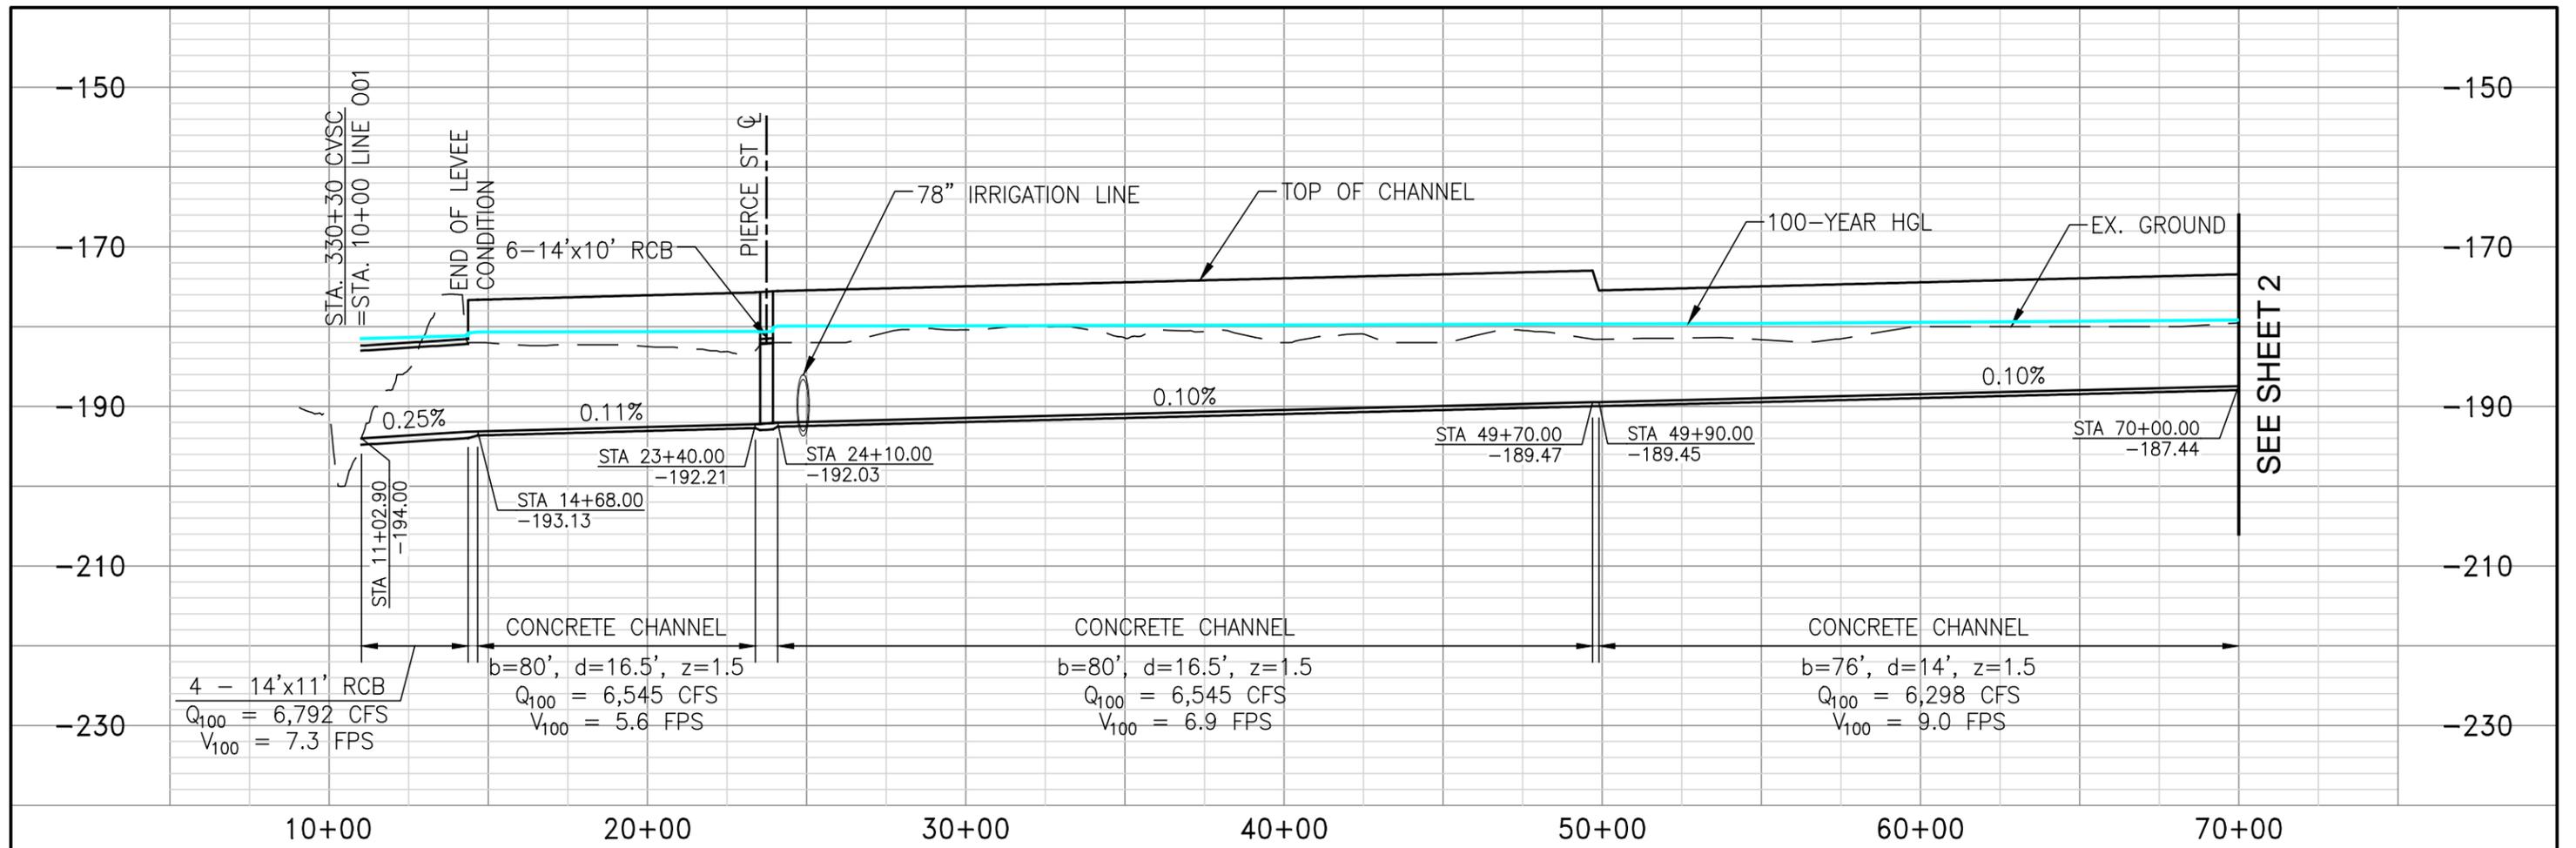

**LINE 001  
PLAN AND PROFILE**



APPROVED BY:  
**ALBERT A. WEBB**  
ENGINEERING CONSULTANTS  
3788 McCRAY STREET  
RIVERSIDE CA. 92506  
PH. (951) 686-1070  
FAX (951) 788-1256




ENGINEER, RCE DATE:

| REVISIONS |             |            |
|-----------|-------------|------------|
| REF.      | DESCRIPTION | APPR. DATE |
|           |             |            |
|           |             |            |
|           |             |            |
|           |             |            |


**COACHELLA VALLEY WATER DISTRICT  
EASTERN COACHELLA VALLEY  
STORMWATER MASTER PLAN  
LINE 001  
STA 10+00 - STA 70+00**

PROJECT NO.  
**2012-0001**  
DRAWING NO.  
**LN001**  
SHEET NO.  
**1 OF 7**

G:\2012\12-0001\Drawings\12-0001-C-SD-001.dwg

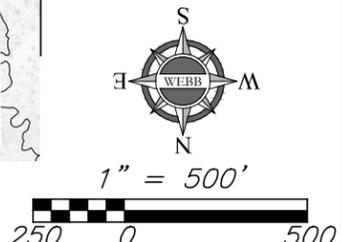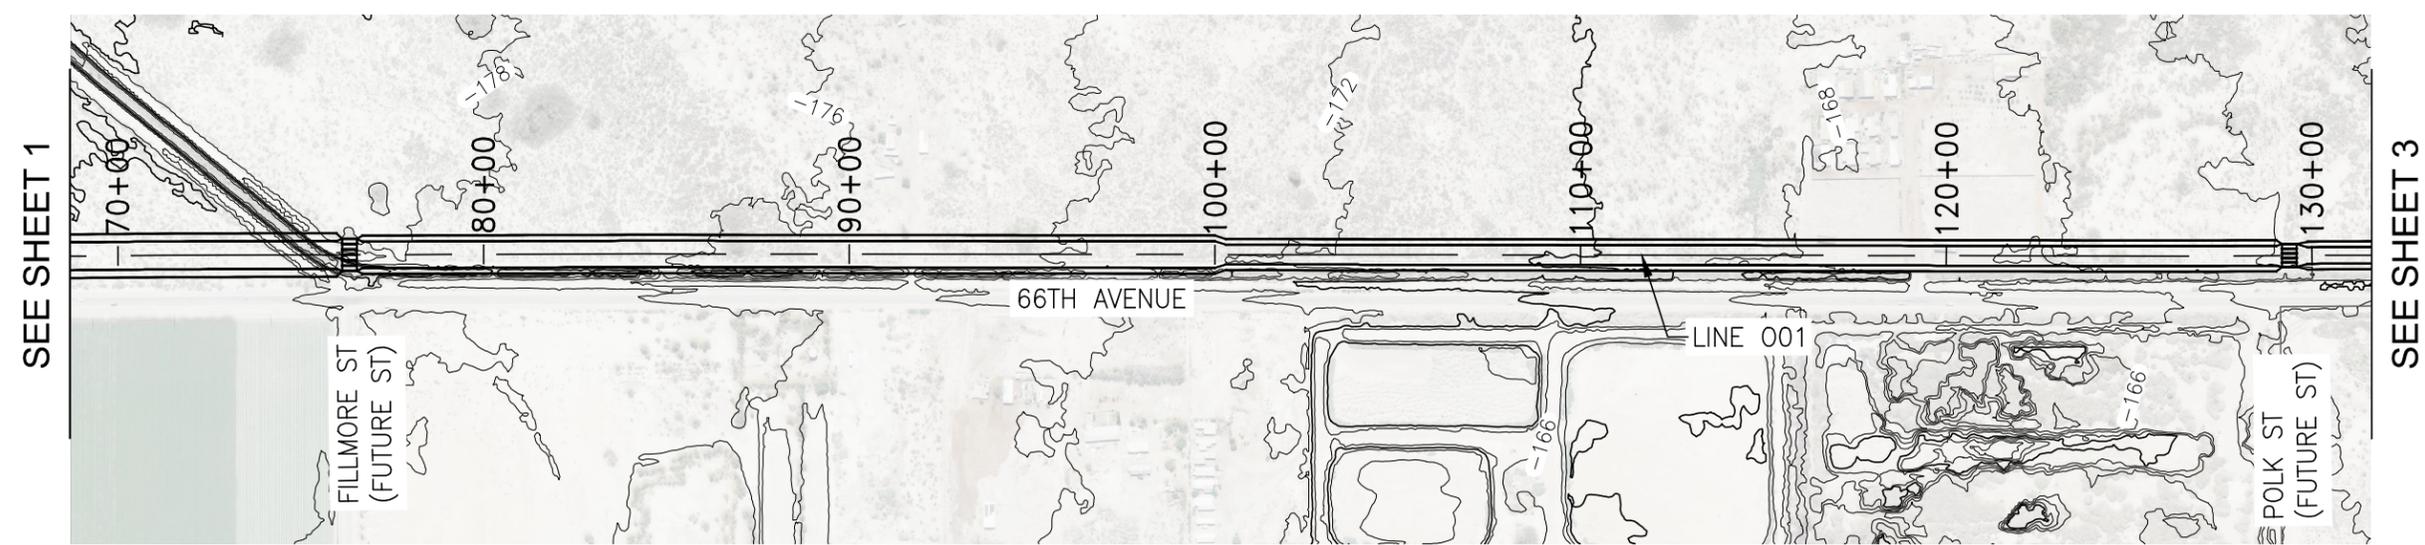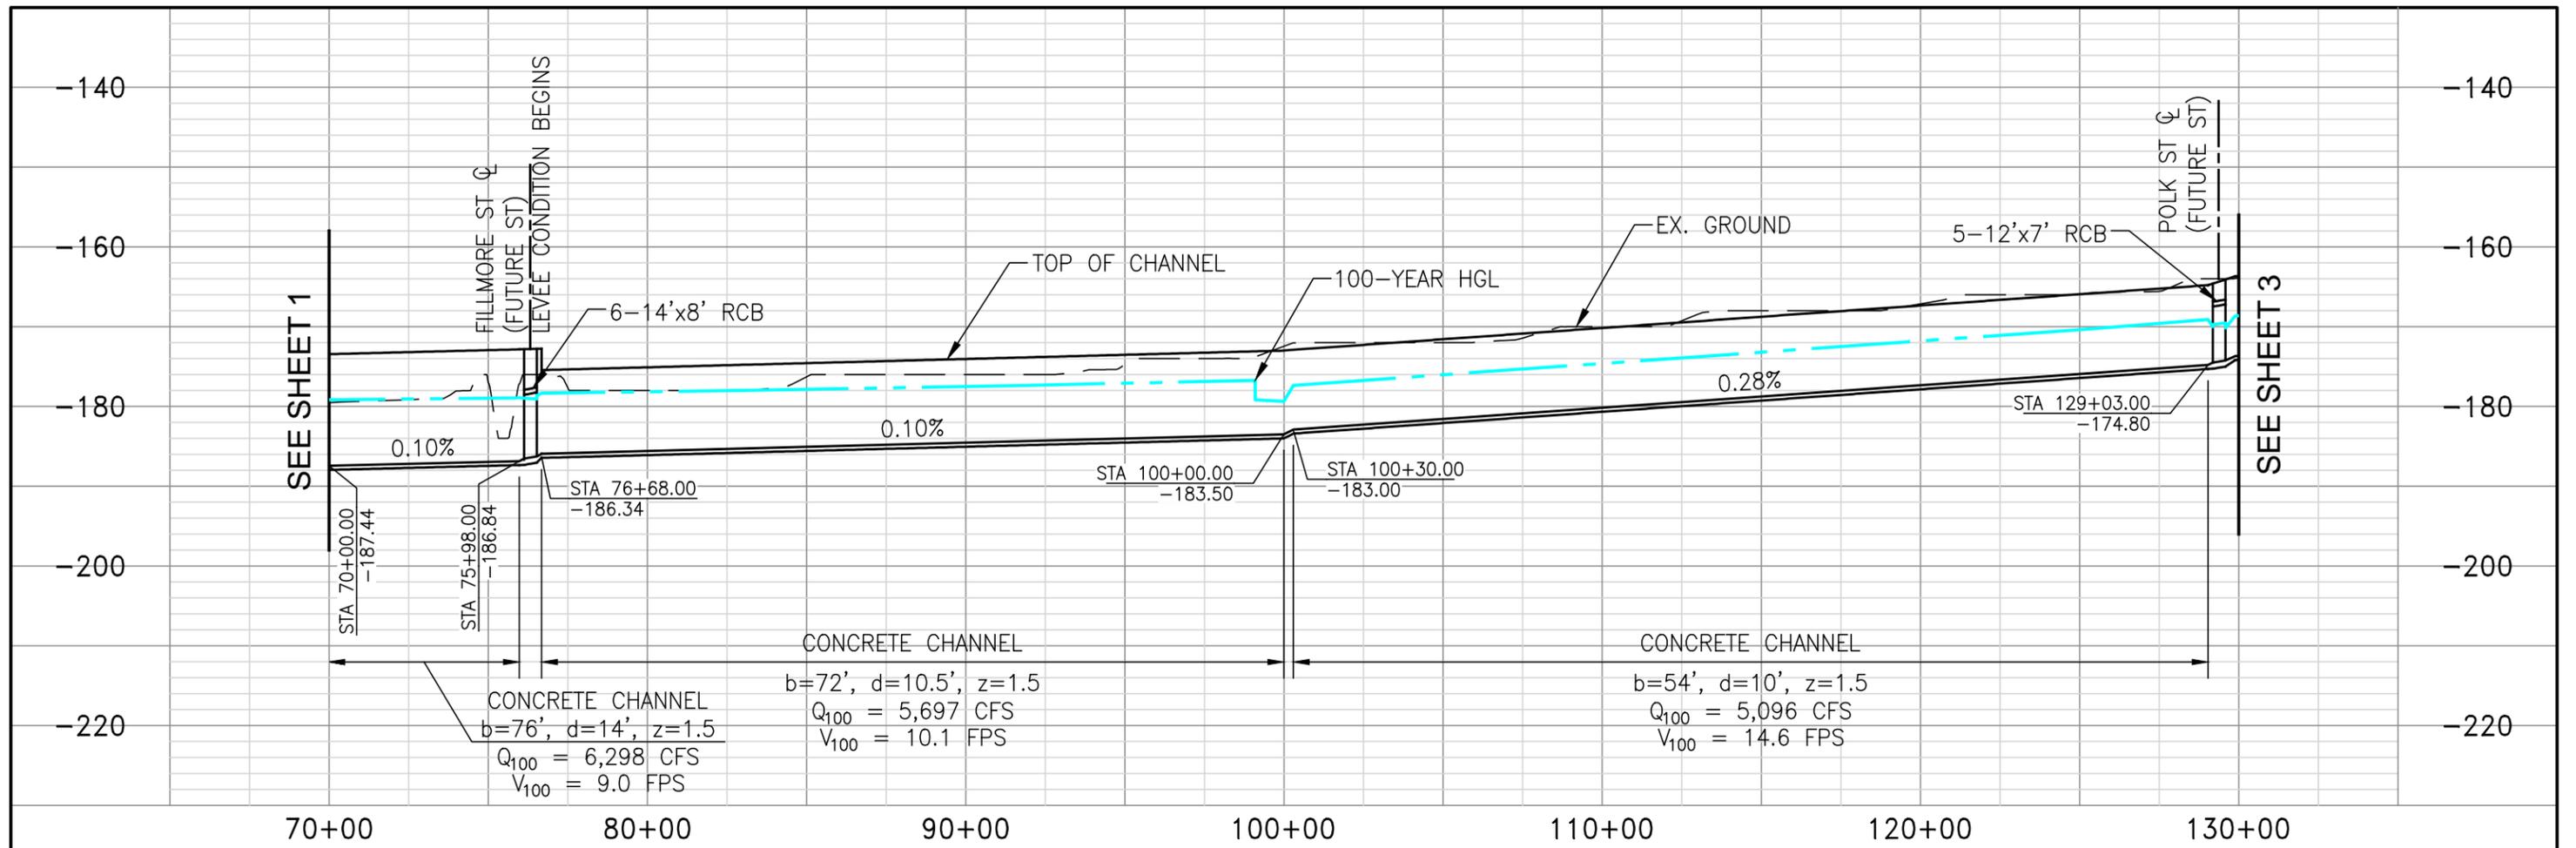

**LINE 001  
PLAN AND PROFILE**

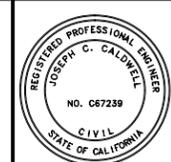




APPROVED BY:  
**ALBERT A. WEBB**  
ENGINEERING CONSULTANTS  
3788 McCRAY STREET  
RIVERSIDE CA. 92506  
PH. (951) 686-1070  
FAX (951) 788-1256

ENGINEER, RCE DATE:

| REVISIONS |             |            |
|-----------|-------------|------------|
| REF.      | DESCRIPTION | APPR. DATE |
|           |             |            |
|           |             |            |
|           |             |            |
|           |             |            |

COACHELLA VALLEY WATER DISTRICT  
EASTERN COACHELLA VALLEY  
**STORMWATER MASTER PLAN**  
LINE 001  
STA 70+00 - STA 130+00

PROJECT NO. 2012-0001  
DRAWING NO. LN001  
SHEET NO. 2 OF 7

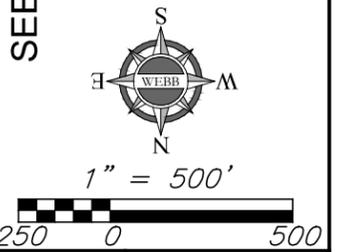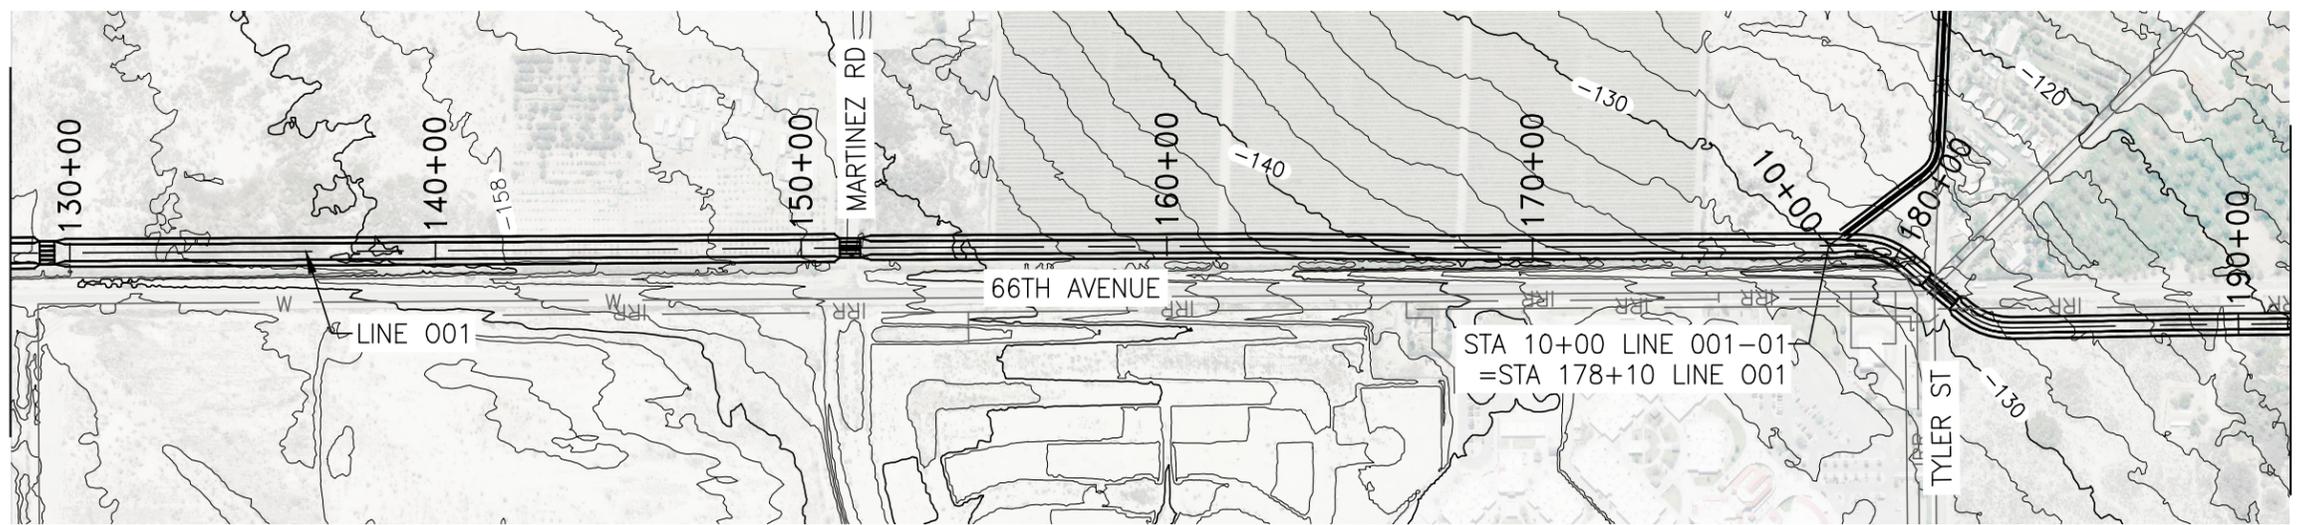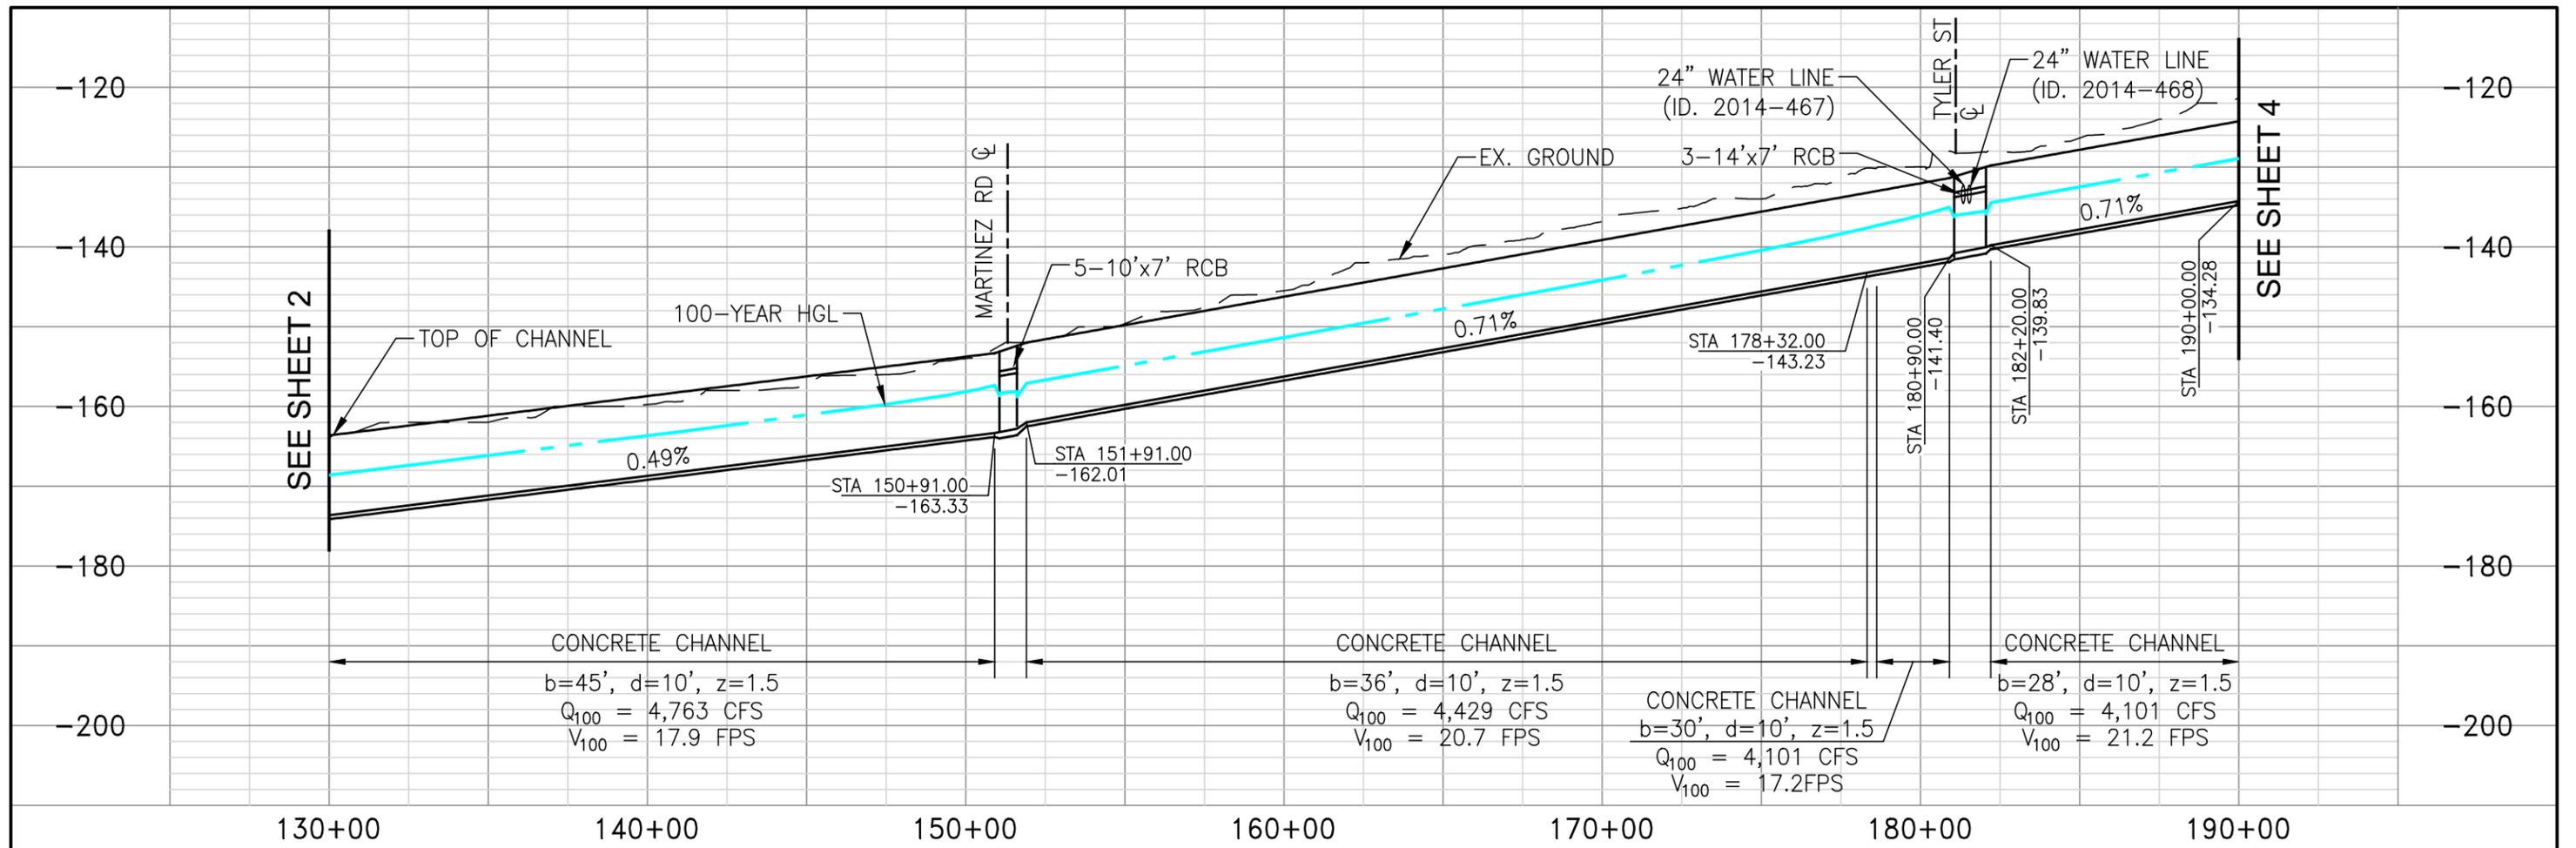

**LINE 001  
PLAN AND PROFILE**






APPROVED BY:  
**ALBERT A. WEBB**  
ASSOCIATES  
ENGINEERING CONSULTANTS  
3788 McCRAY STREET  
RIVERSIDE CA. 92506  
PH. (951) 686-1070  
FAX (951) 788-1256  
ENGINEER, RCE DATE:

| REVISIONS |             |            |
|-----------|-------------|------------|
| REF.      | DESCRIPTION | APPR. DATE |
|           |             |            |
|           |             |            |
|           |             |            |
|           |             |            |

COACHELLA VALLEY WATER DISTRICT  
EASTERN COACHELLA VALLEY  
**STORMWATER MASTER PLAN**  
LINE 001  
STA 130+00 - STA 190+00

PROJECT NO. 2012-0001  
DRAWING NO. LN001  
SHEET NO. 3 OF 7

G:\2012\12-0001\Drawings\12-0001-C-SD-001.dwg

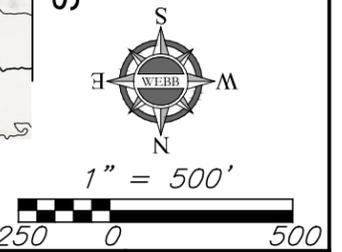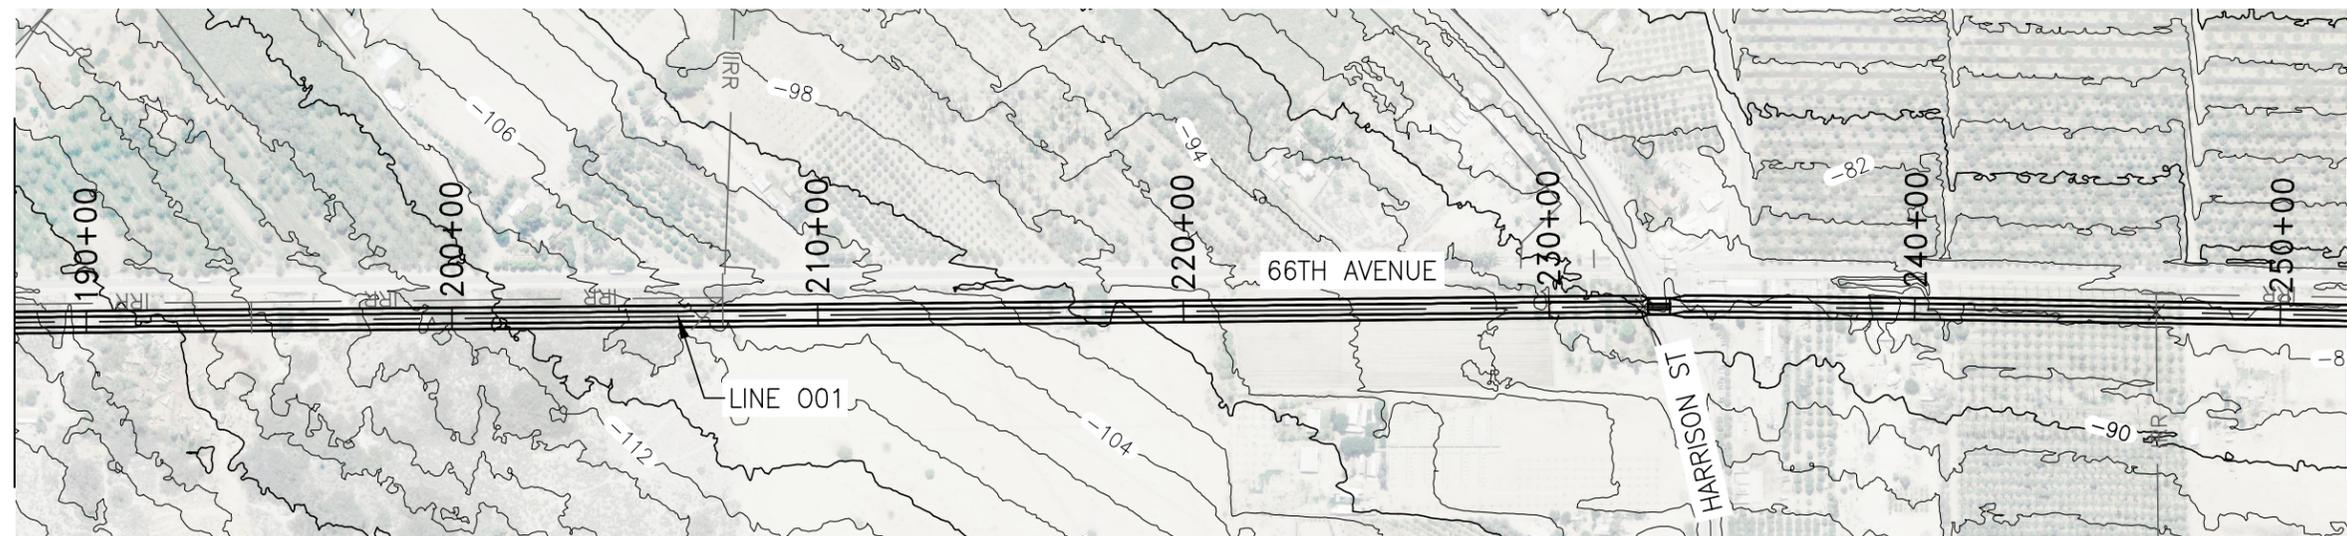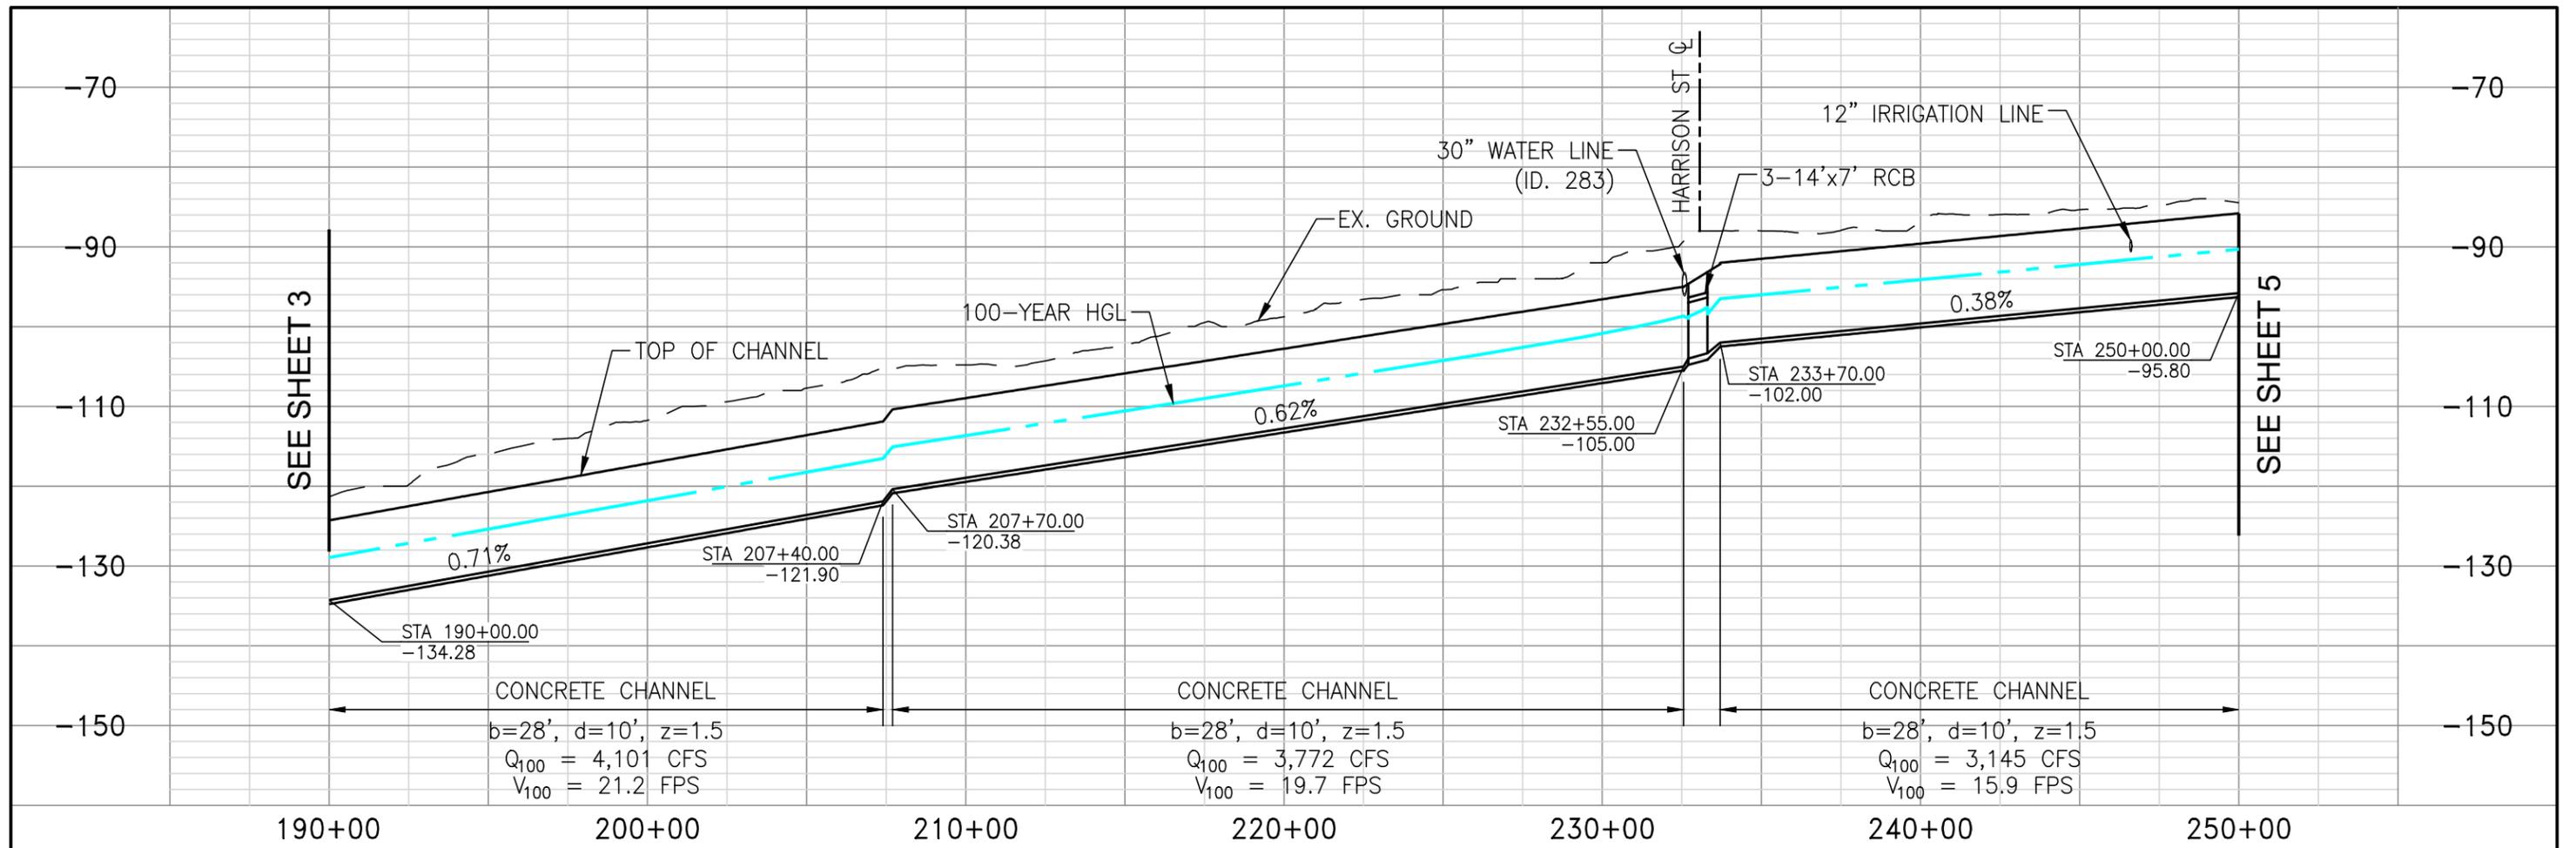

**LINE 001  
PLAN AND PROFILE**






APPROVED BY:  
**ALBERT A. WEBB**  
 ASSOCIATES  
 ENGINEERING CONSULTANTS  
 3788 McCRAY STREET  
 RIVERSIDE CA. 92506  
 PH. (951) 686-1070  
 FAX (951) 788-1256  
 ENGINEER, RCE DATE:

| REVISIONS |             |            |
|-----------|-------------|------------|
| REF.      | DESCRIPTION | APPR. DATE |
|           |             |            |
|           |             |            |
|           |             |            |

COACHELLA VALLEY WATER DISTRICT  
 EASTERN COACHELLA VALLEY  
**STORMWATER MASTER PLAN**  
 LINE 001  
 STA 190+00 - STA 250+00

PROJECT NO. **2012-0001**  
 DRAWING NO. **LN001**  
 SHEET NO. **4** OF **7**

G:\2012\12-0001\Drawings\12-0001-C-SD-001.dwg

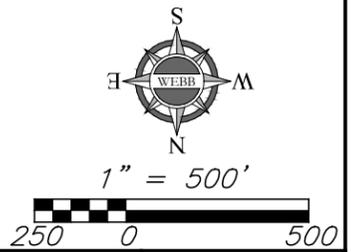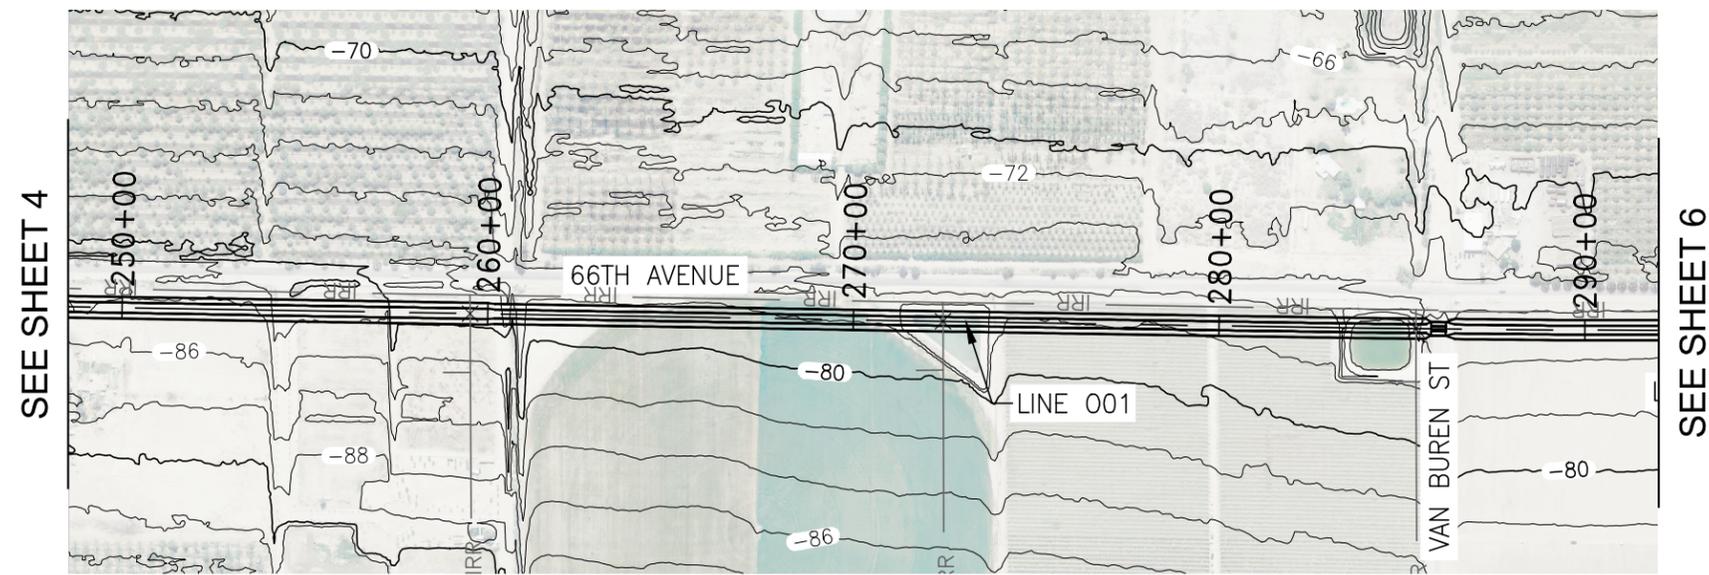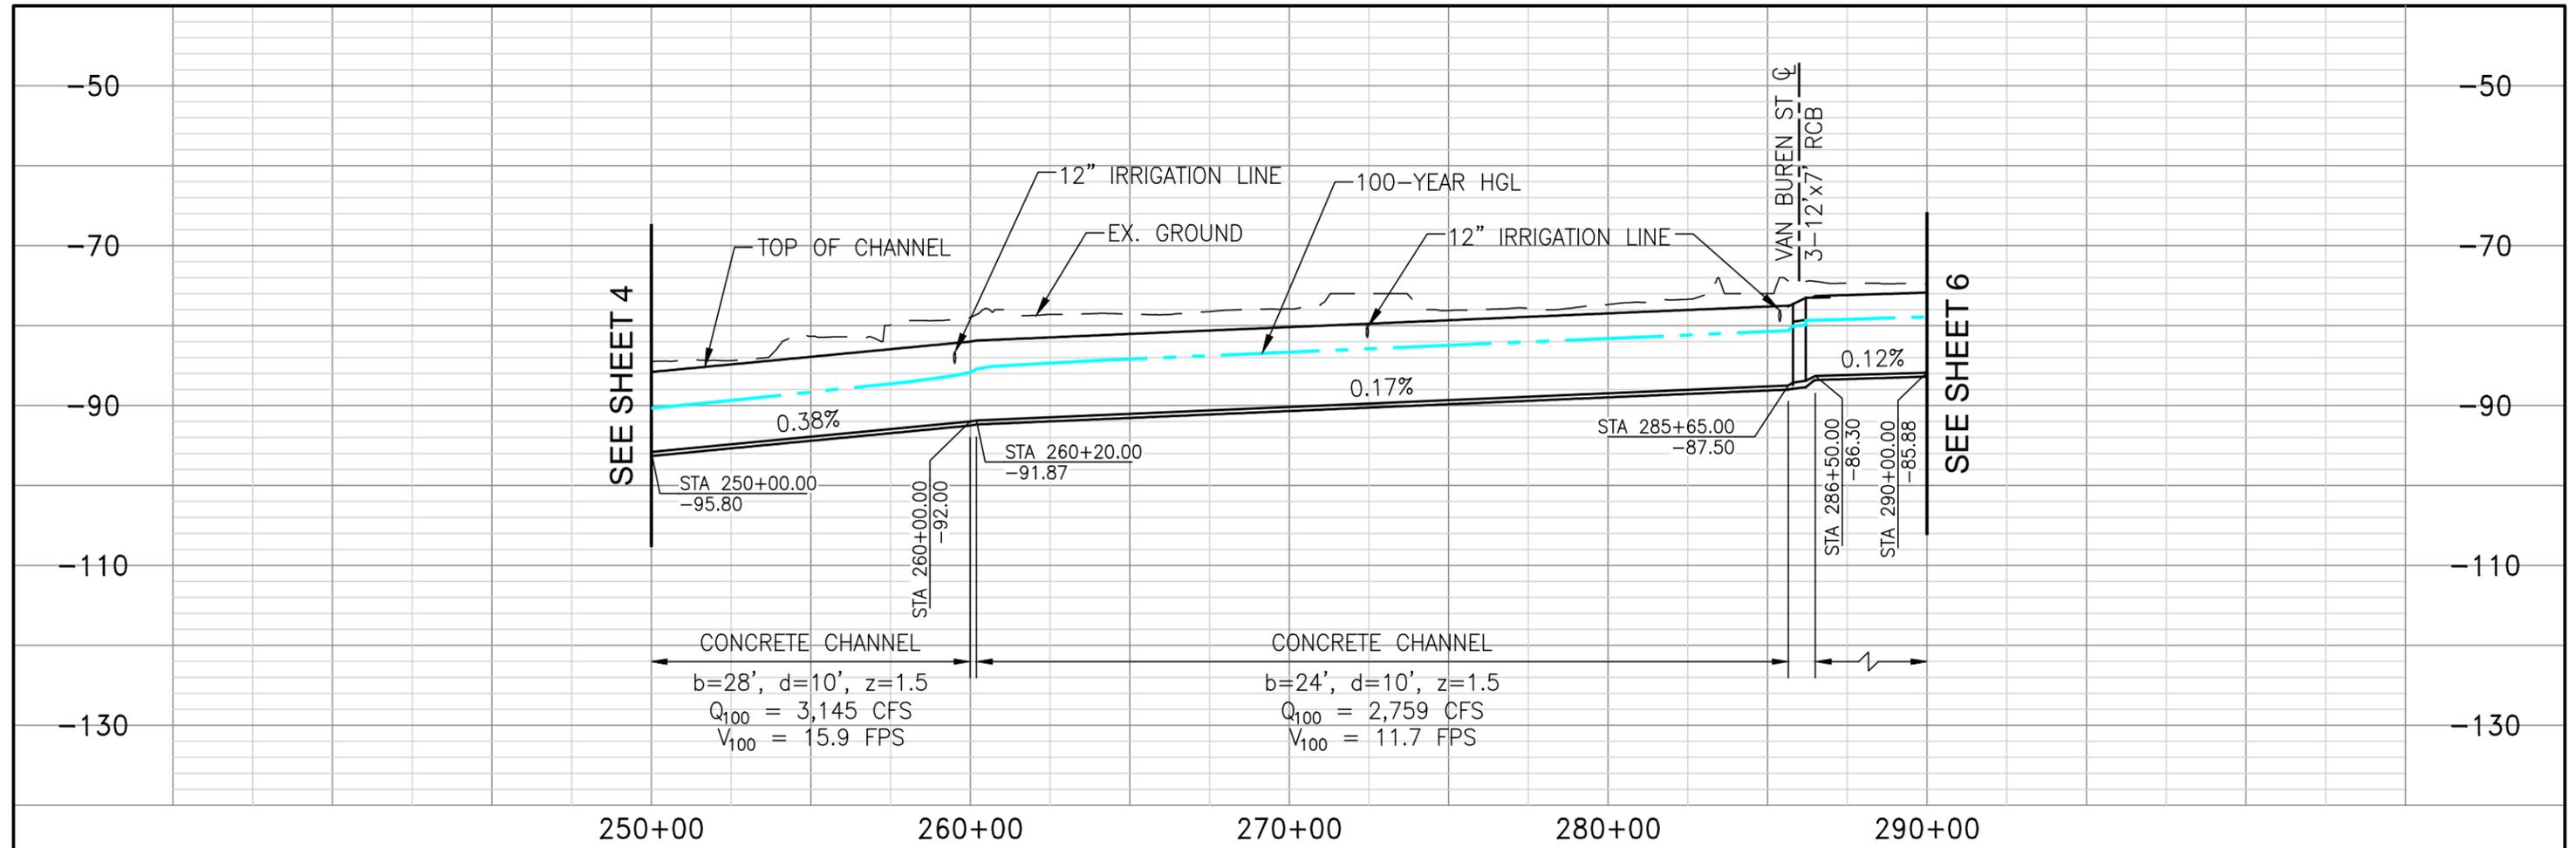

**LINE 001  
PLAN AND PROFILE**






APPROVED BY:  
**ALBERT A. WEBB**  
ENGINEERING CONSULTANTS  
3788 McCRAY STREET  
RIVERSIDE CA. 92506  
PH. (951) 686-1070  
FAX (951) 788-1256

ENGINEER, RCE \_\_\_\_\_ DATE: \_\_\_\_\_

| REVISIONS |             |            |
|-----------|-------------|------------|
| REF.      | DESCRIPTION | APPR. DATE |
|           |             |            |
|           |             |            |
|           |             |            |
|           |             |            |

COACHELLA VALLEY WATER DISTRICT  
EASTERN COACHELLA VALLEY  
**STORMWATER MASTER PLAN**  
LINE 001  
STA 250+00 - STA 290+00

PROJECT NO. 2012-0001  
DRAWING NO. LN001  
SHEET NO. 5 OF 7

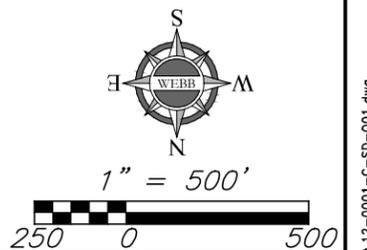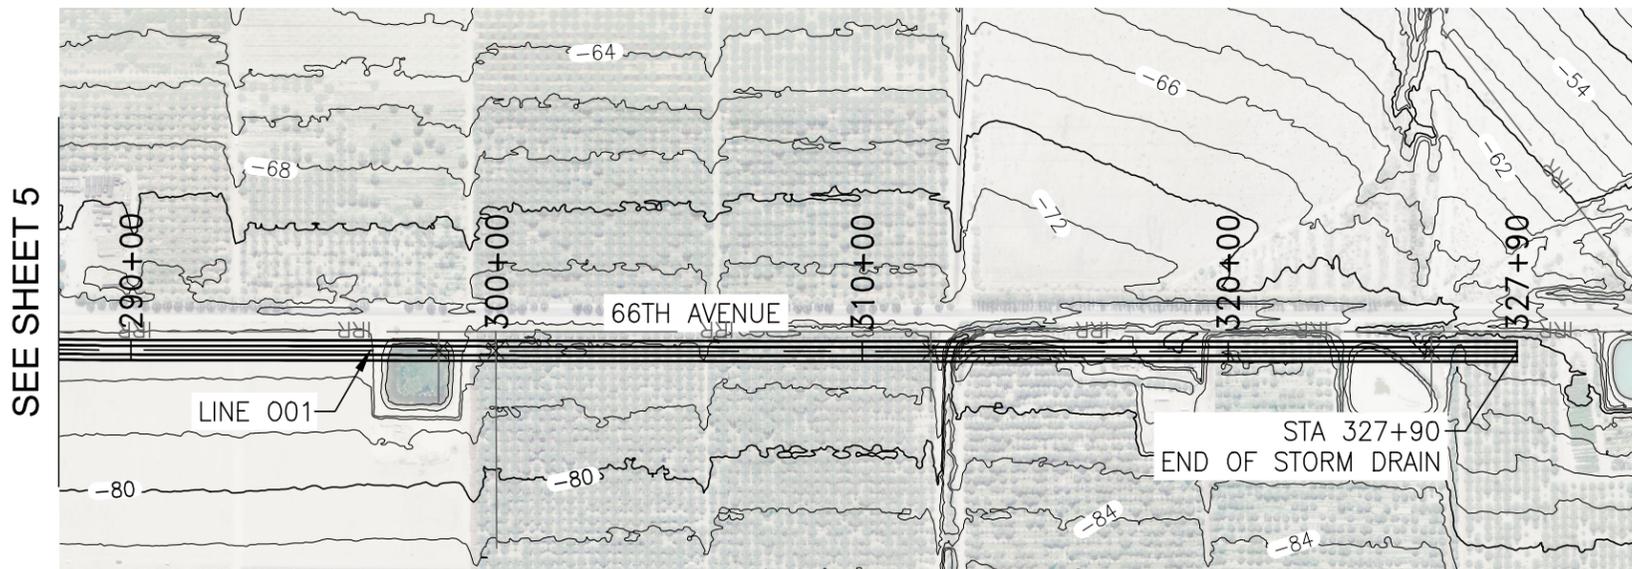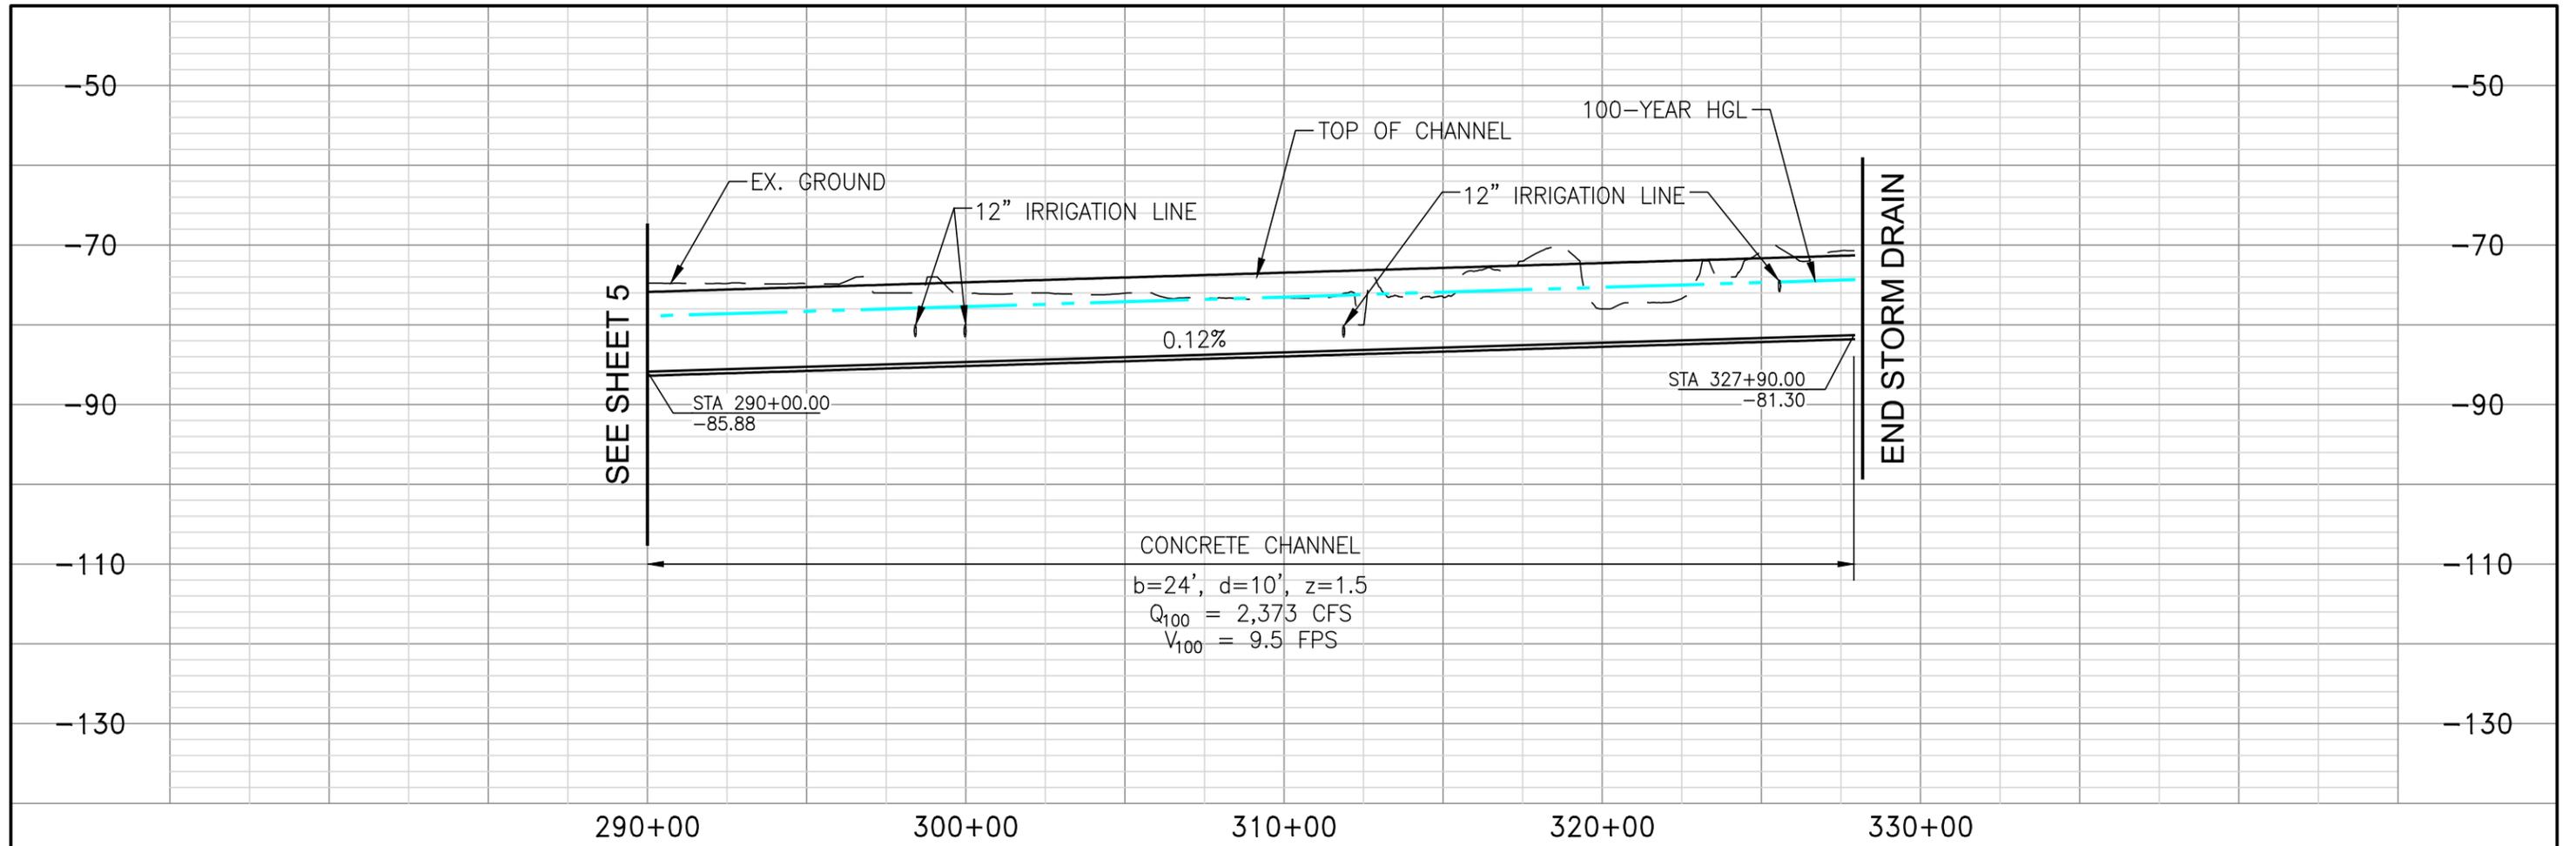

**LINE 001  
PLAN AND PROFILE**



APPROVED BY:  
**ALBERT A. WEBB**  
ASSOCIATES  
ENGINEER, RCE

ENGINEERING CONSULTANTS  
3788 McCRAY STREET  
RIVERSIDE CA. 92506  
PH. (951) 686-1070  
FAX (951) 788-1256

DATE:




| REVISIONS |             |            |
|-----------|-------------|------------|
| REF.      | DESCRIPTION | APPR. DATE |
|           |             |            |
|           |             |            |
|           |             |            |
|           |             |            |

COACHELLA VALLEY WATER DISTRICT  
EASTERN COACHELLA VALLEY  
**STORMWATER MASTER PLAN**  
**LINE 001**  
**STA 290+00 - STA 327+90**

PROJECT NO.  
**2012-0001**

DRAWING NO.  
**LN001**

SHEET NO.  
**6 OF 7**

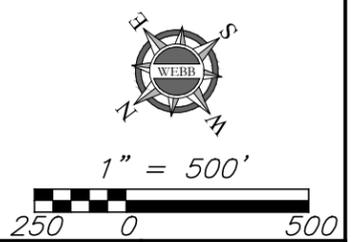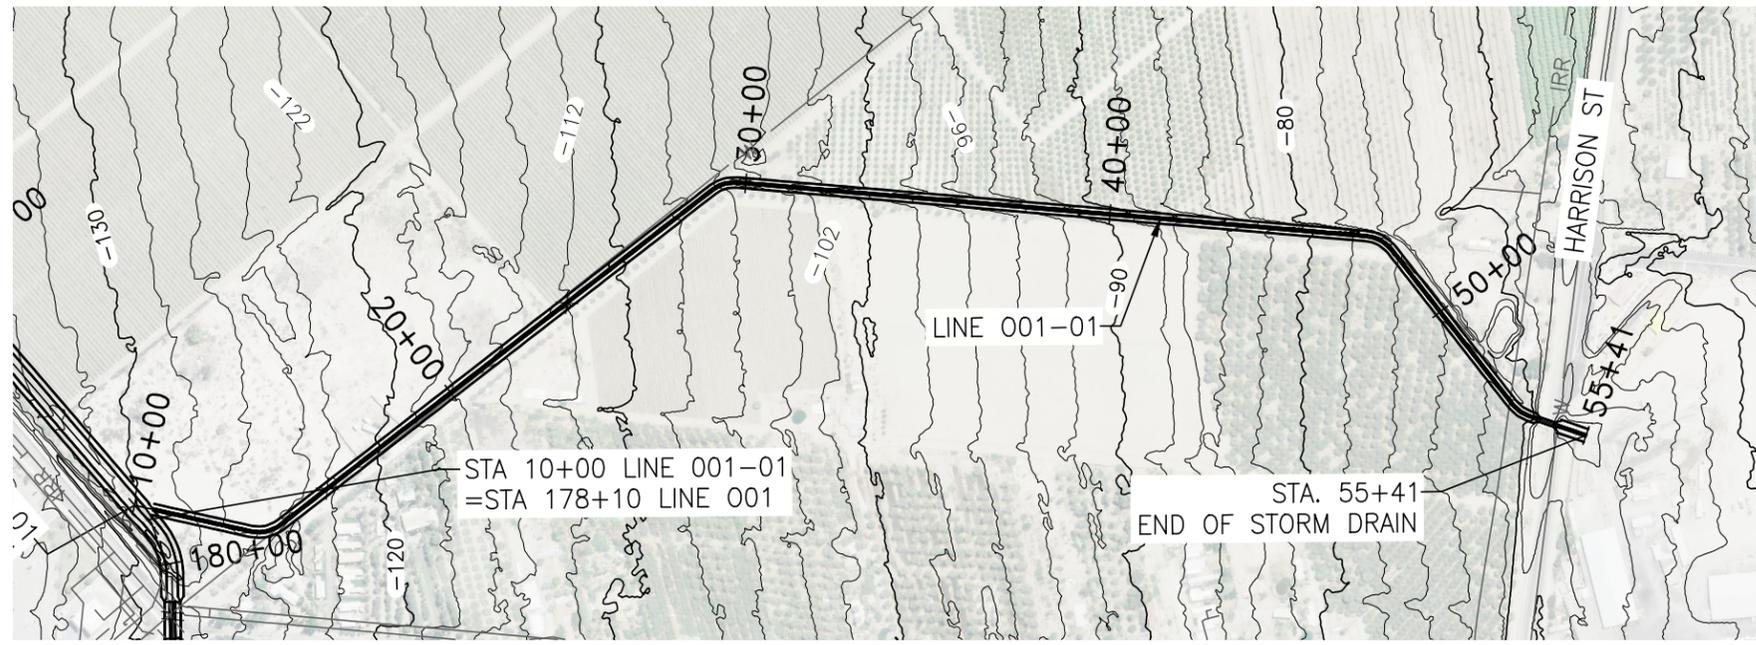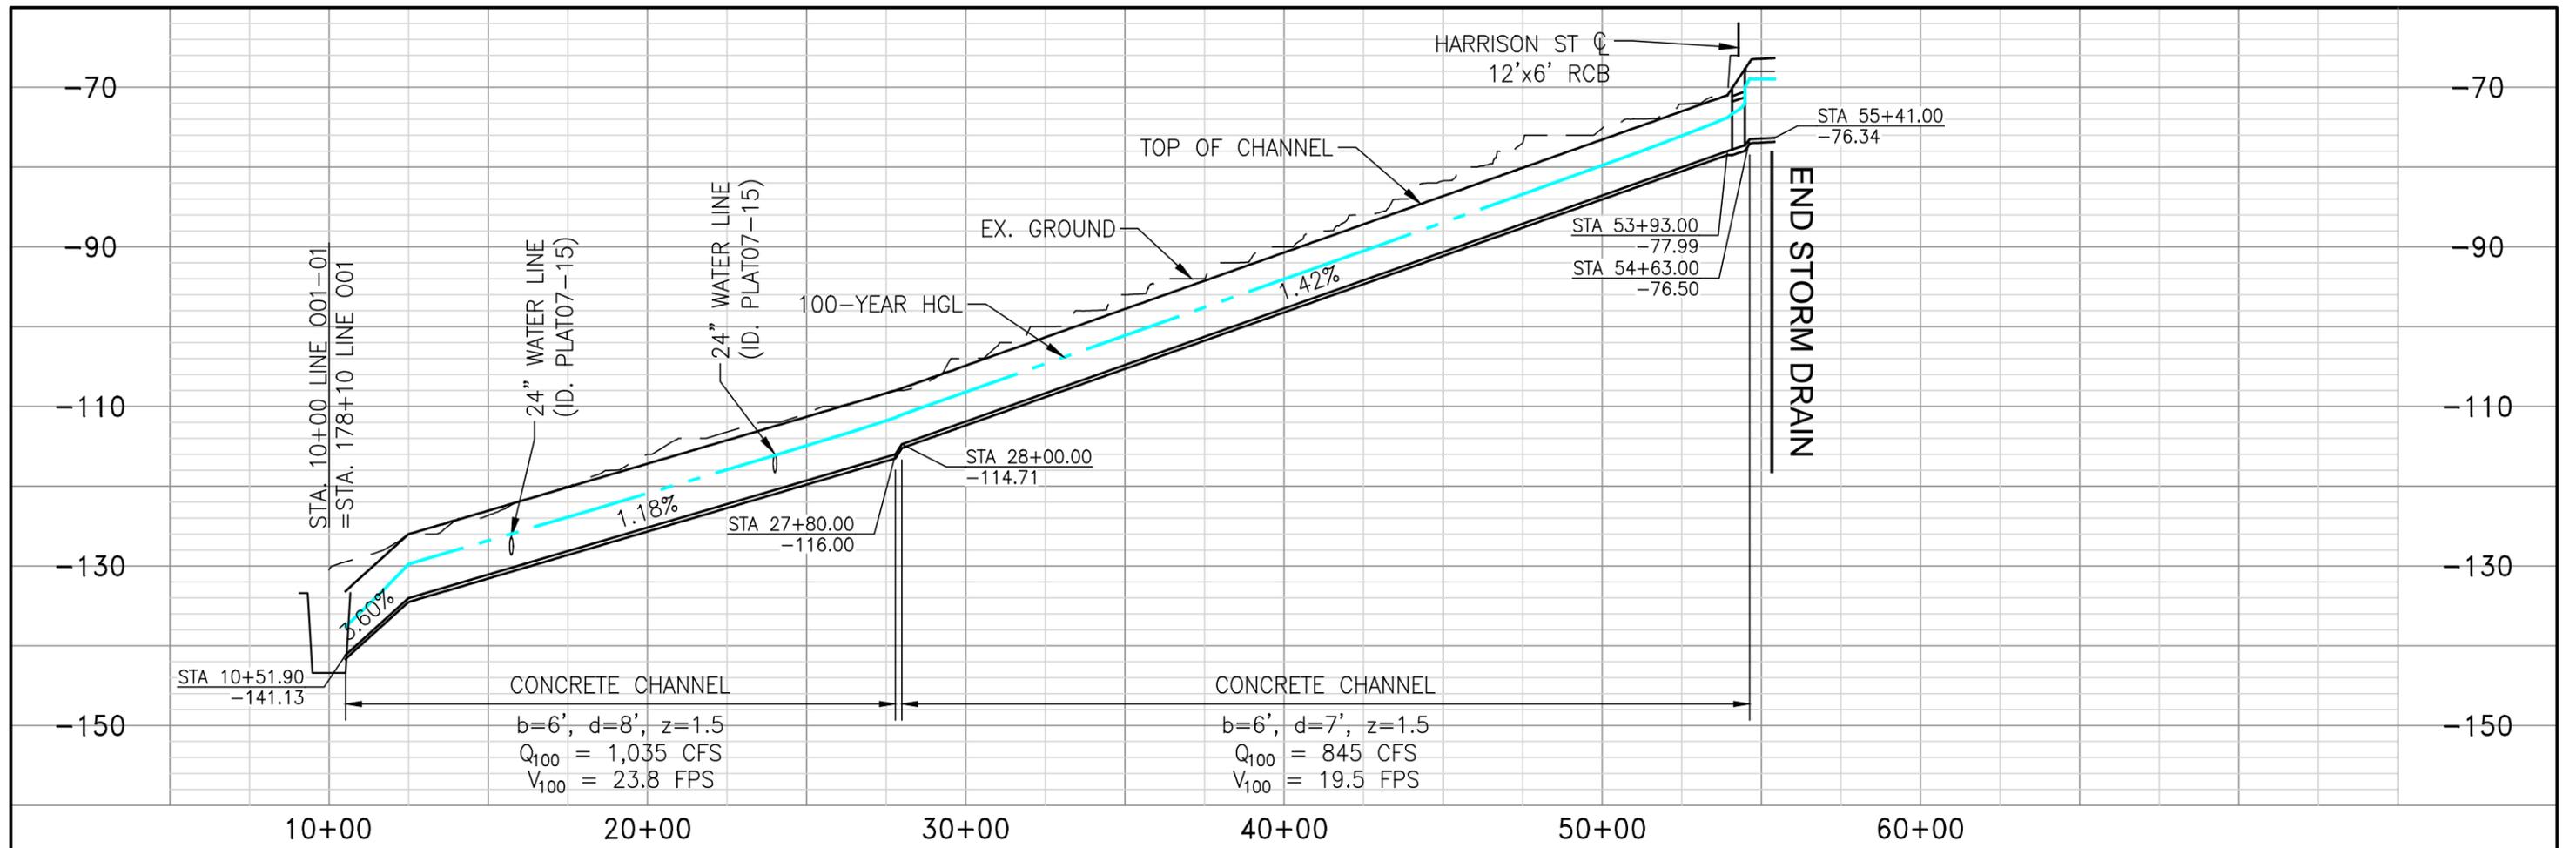

**LINE 001 - 01  
PLAN AND PROFILE**



APPROVED BY:  
**ALBERT A. WEBB**  
ENGINEERING CONSULTANTS  
3788 McCRAY STREET  
RIVERSIDE CA. 92506  
PH. (951) 686-1070  
FAX (951) 788-1256

ENGINEER, RCE \_\_\_\_\_ DATE: \_\_\_\_\_

| REVISIONS |             |            |
|-----------|-------------|------------|
| REF.      | DESCRIPTION | APPR. DATE |
|           |             |            |
|           |             |            |
|           |             |            |
|           |             |            |




COACHELLA VALLEY WATER DISTRICT  
EASTERN COACHELLA VALLEY  
**STORMWATER MASTER PLAN**  
LINE 001 - 01  
STA 130+00 - STA 190+00

PROJECT NO.  
**2012-0001**


DRAWING NO.  
**LN001**

SHEET NO.  
**7 OF 7**

G:\2012\12-0001\Drawings\12-0001-C-SD-001.dwg

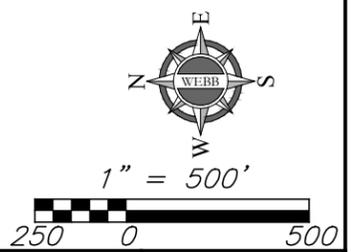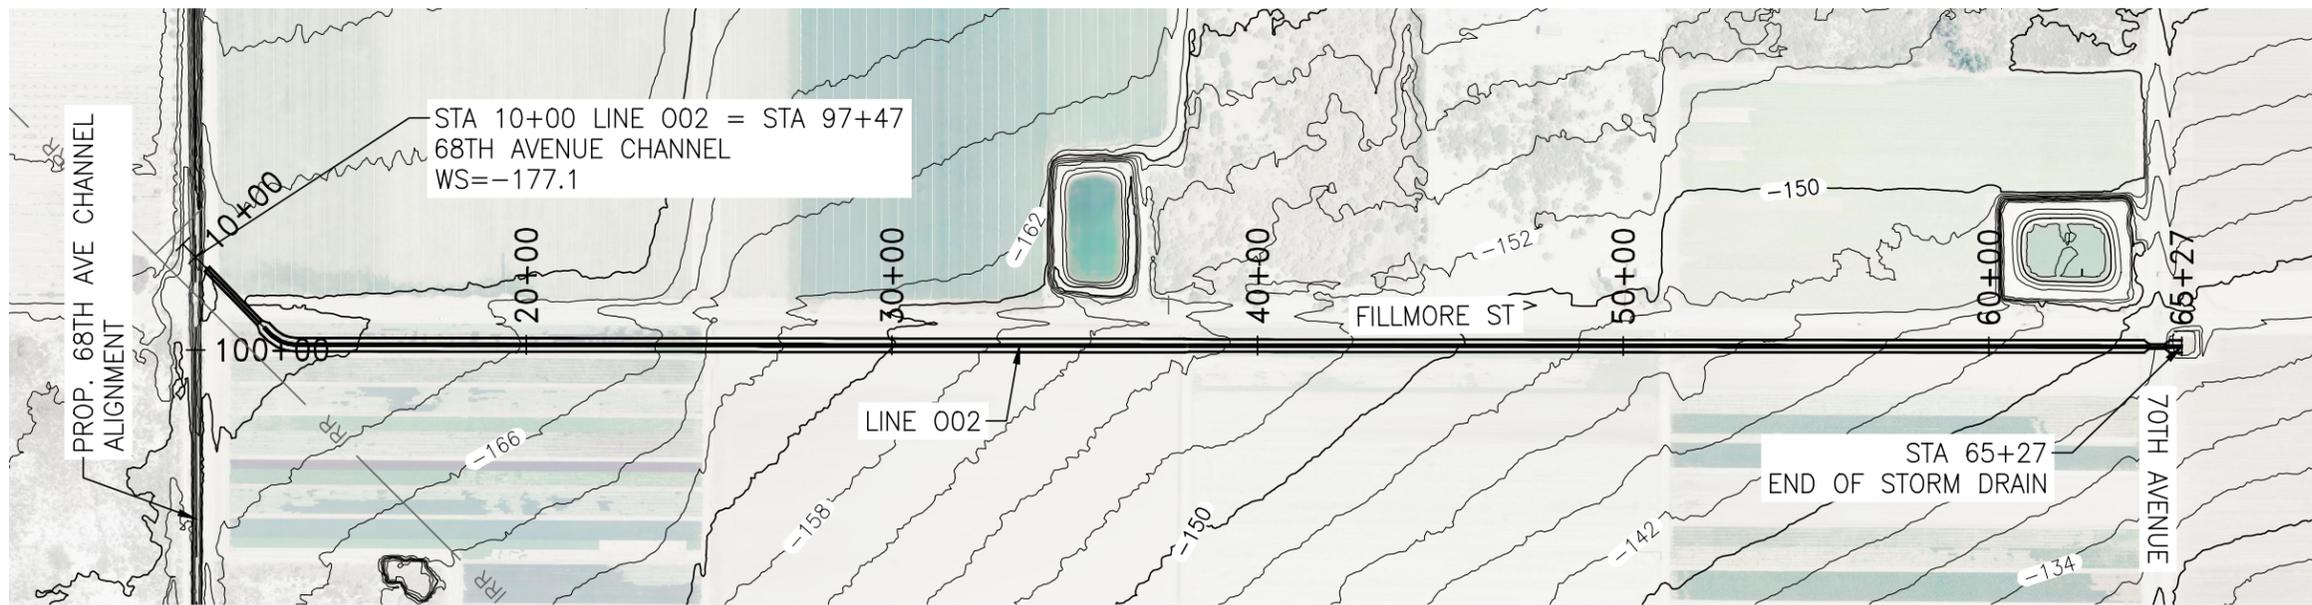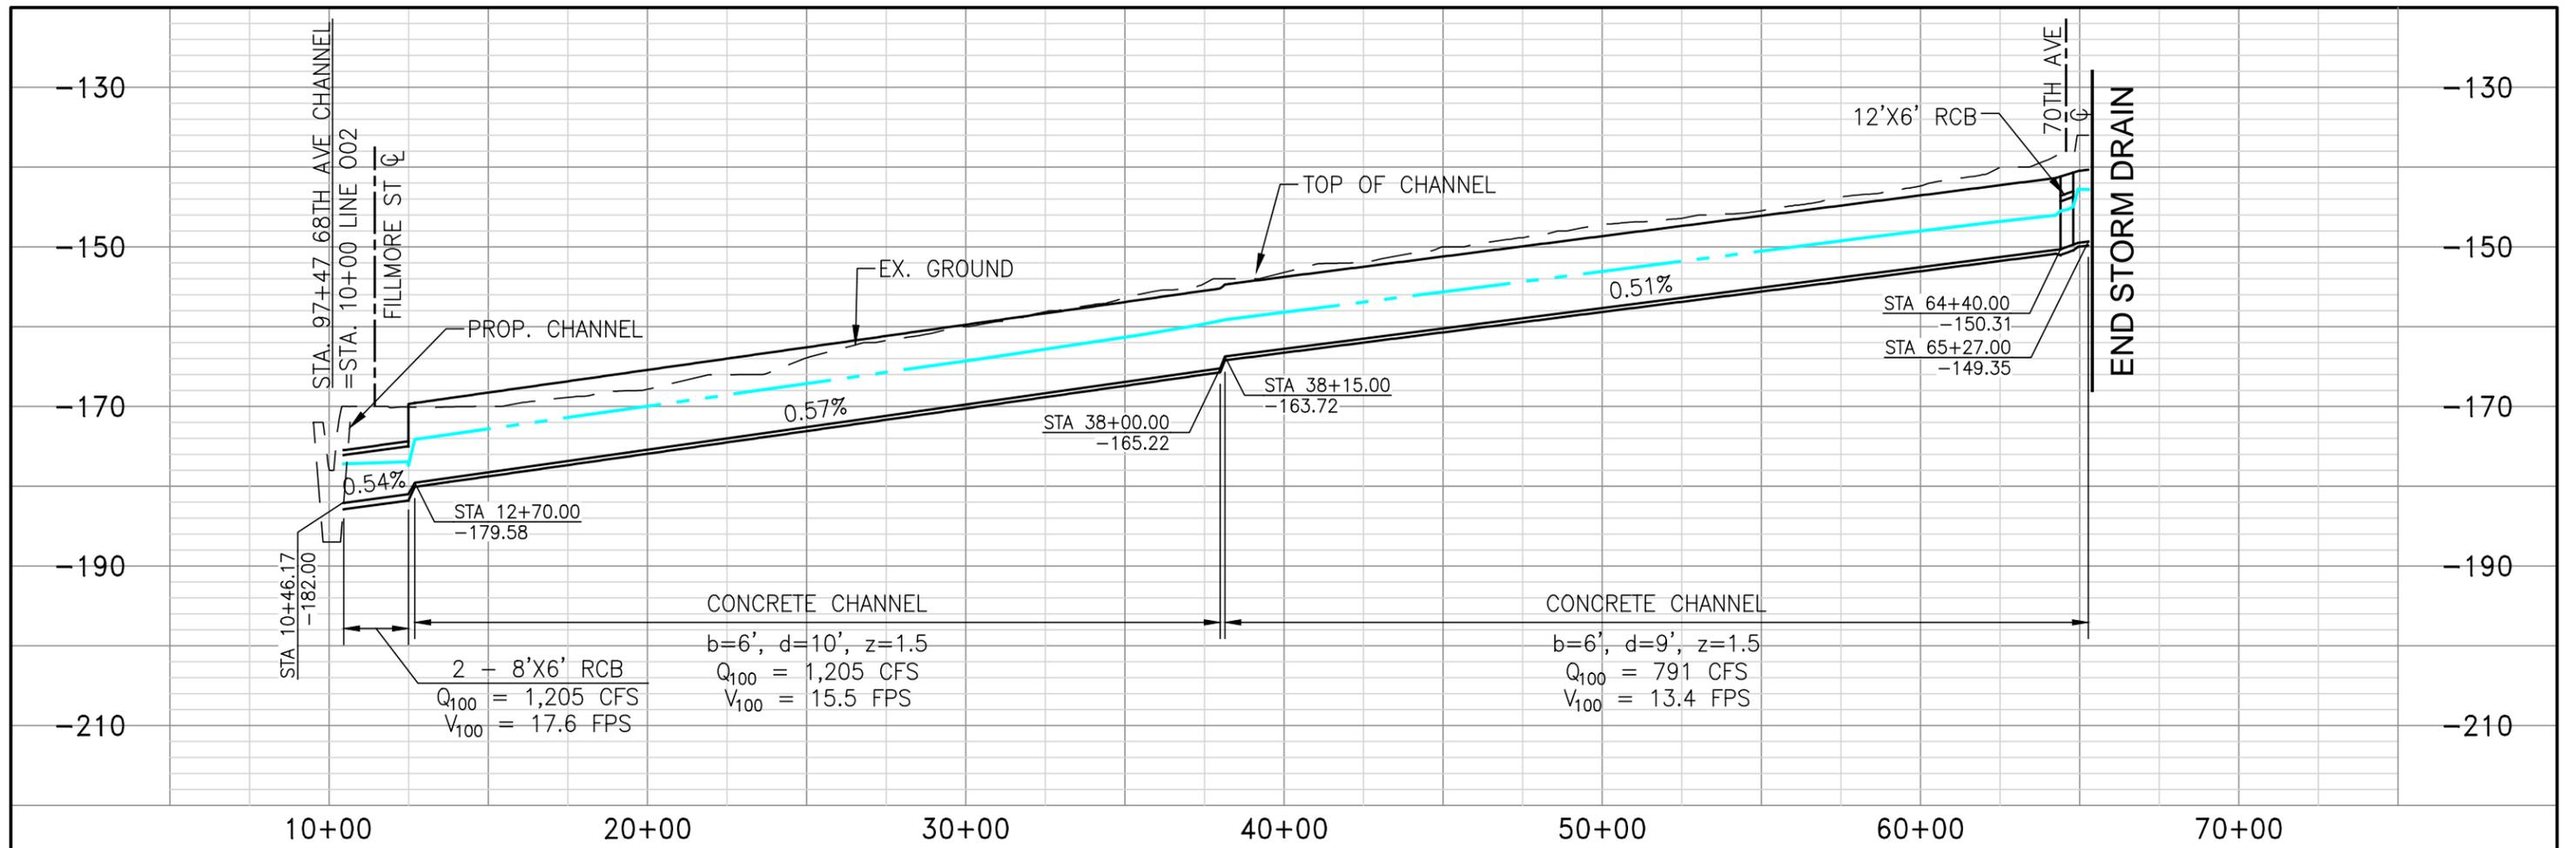

**LINE 002  
PLAN AND PROFILE**

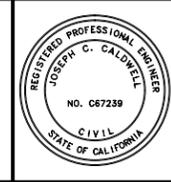

APPROVED BY:  
**ALBERT A. WEBB**  
ENGINEERING CONSULTANTS  
3788 McCRAY STREET  
RIVERSIDE CA. 92506  
PH. (951) 686-1070  
FAX (951) 788-1256

ENGINEER, RCE \_\_\_\_\_ DATE: \_\_\_\_\_

| REVISIONS |             |            |
|-----------|-------------|------------|
| REF.      | DESCRIPTION | APPR. DATE |
|           |             |            |
|           |             |            |
|           |             |            |


COACHELLA VALLEY WATER DISTRICT  
EASTERN COACHELLA VALLEY  
**STORMWATER MASTER PLAN**  
LINE 002  
STA 10+00 - STA 65+27

PROJECT NO.  
**2012-0001**


DRAWING NO.  
**LN001**

SHEET NO.  
**1 OF 1**


G:\2012\12-0001\Drawings\12-0001-C-SD-002.dwg

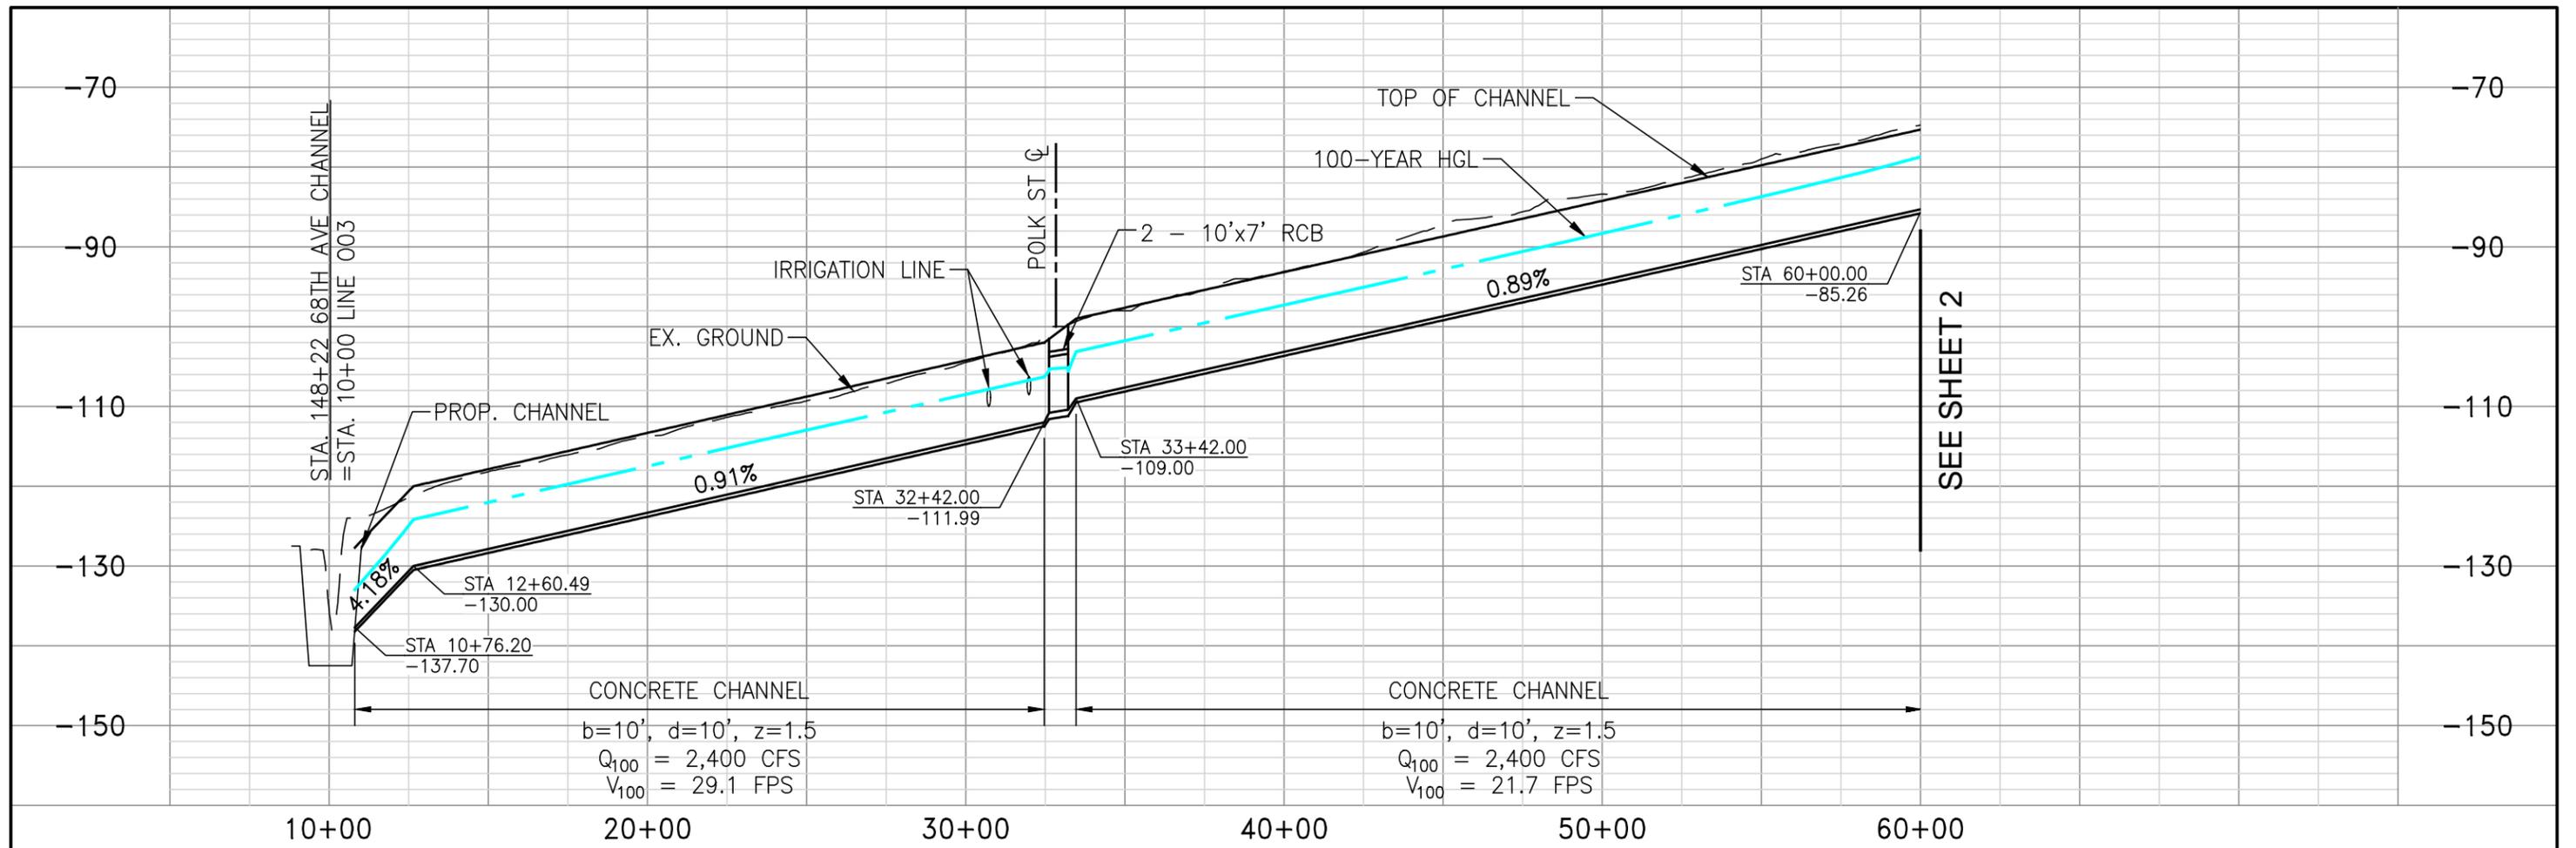

SEE SHEET 2

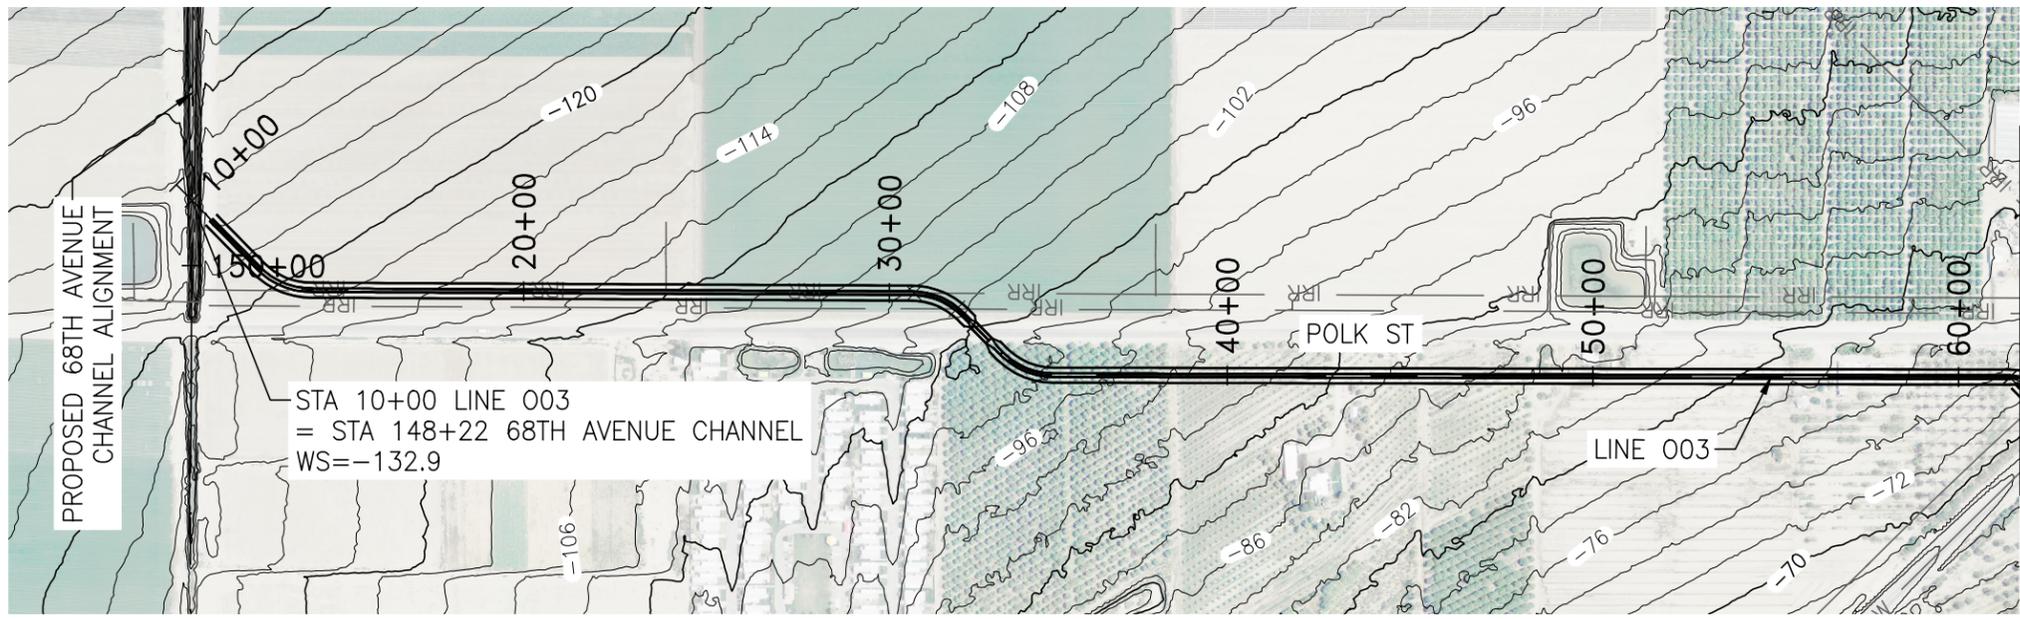

SEE SHEET 2

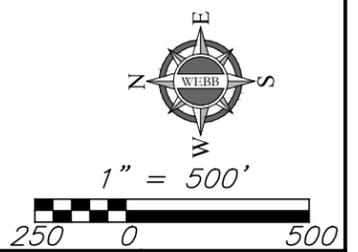

**LINE 003  
PLAN AND PROFILE**






APPROVED BY:  
**ALBERT A. WEBB**  
ASSOCIATES  
ENGINEERING CONSULTANTS  
3788 McCRAY STREET  
RIVERSIDE CA. 92506  
PH. (951) 686-1070  
FAX (951) 788-1256  
ENGINEER, RCE DATE:

| REVISIONS |             |            |
|-----------|-------------|------------|
| REF.      | DESCRIPTION | APPR. DATE |
|           |             |            |
|           |             |            |
|           |             |            |
|           |             |            |

COACHELLA VALLEY WATER DISTRICT  
EASTERN COACHELLA VALLEY  
**STORMWATER MASTER PLAN**  
LINE 003  
STA 10+00 - STA 60+00

PROJECT NO.  
**2012-0001**  
DRAWING NO.  
**LN001**  
SHEET NO.  
**1 OF 4**

G:\2012\12-0001\Drawings\12-0001-C-SD-003.dwg

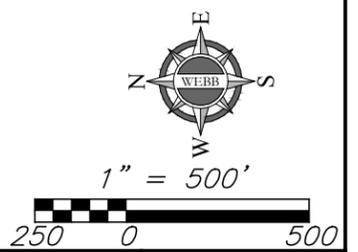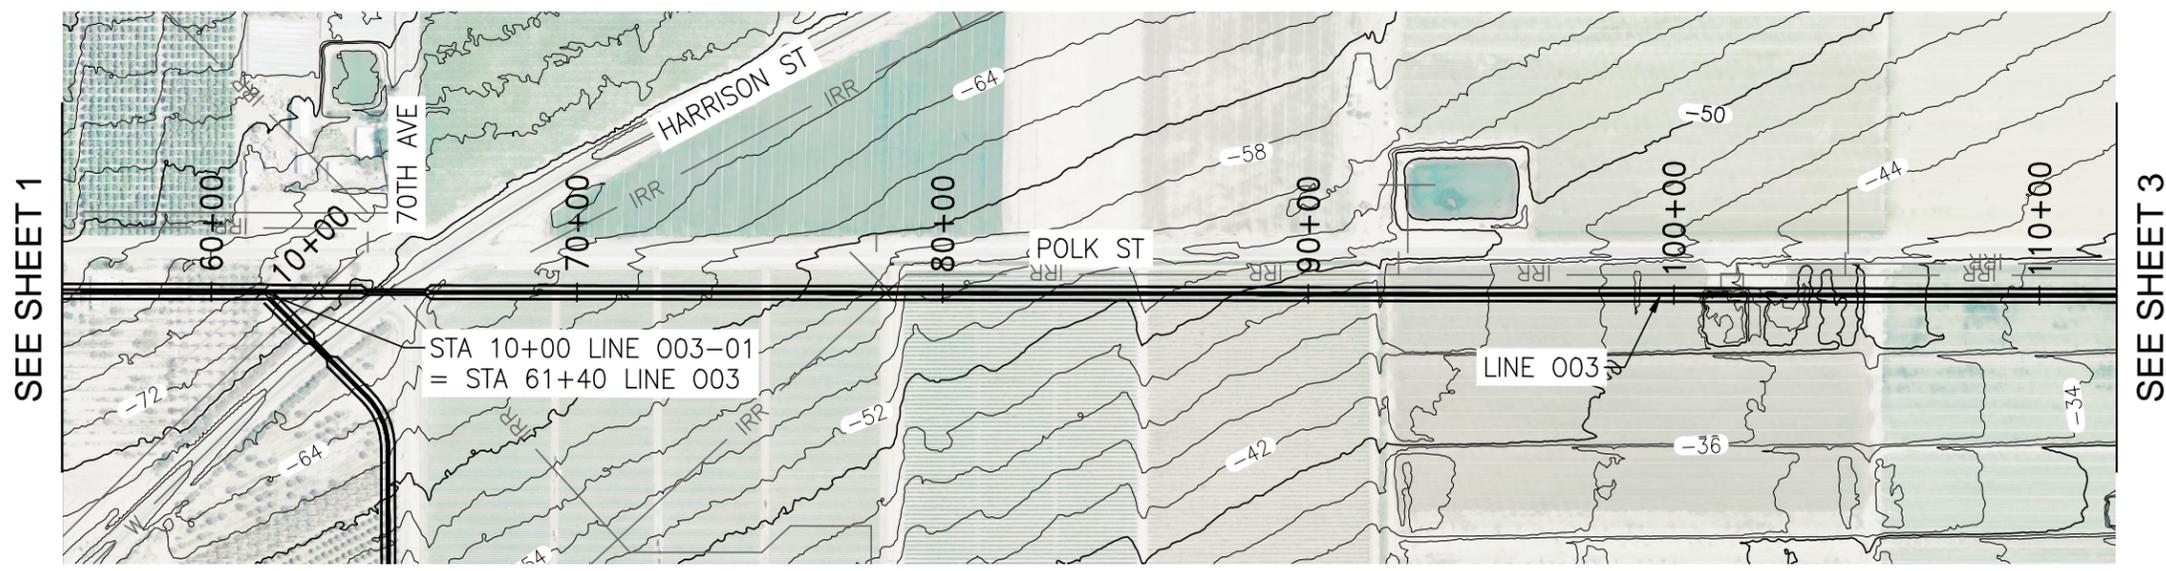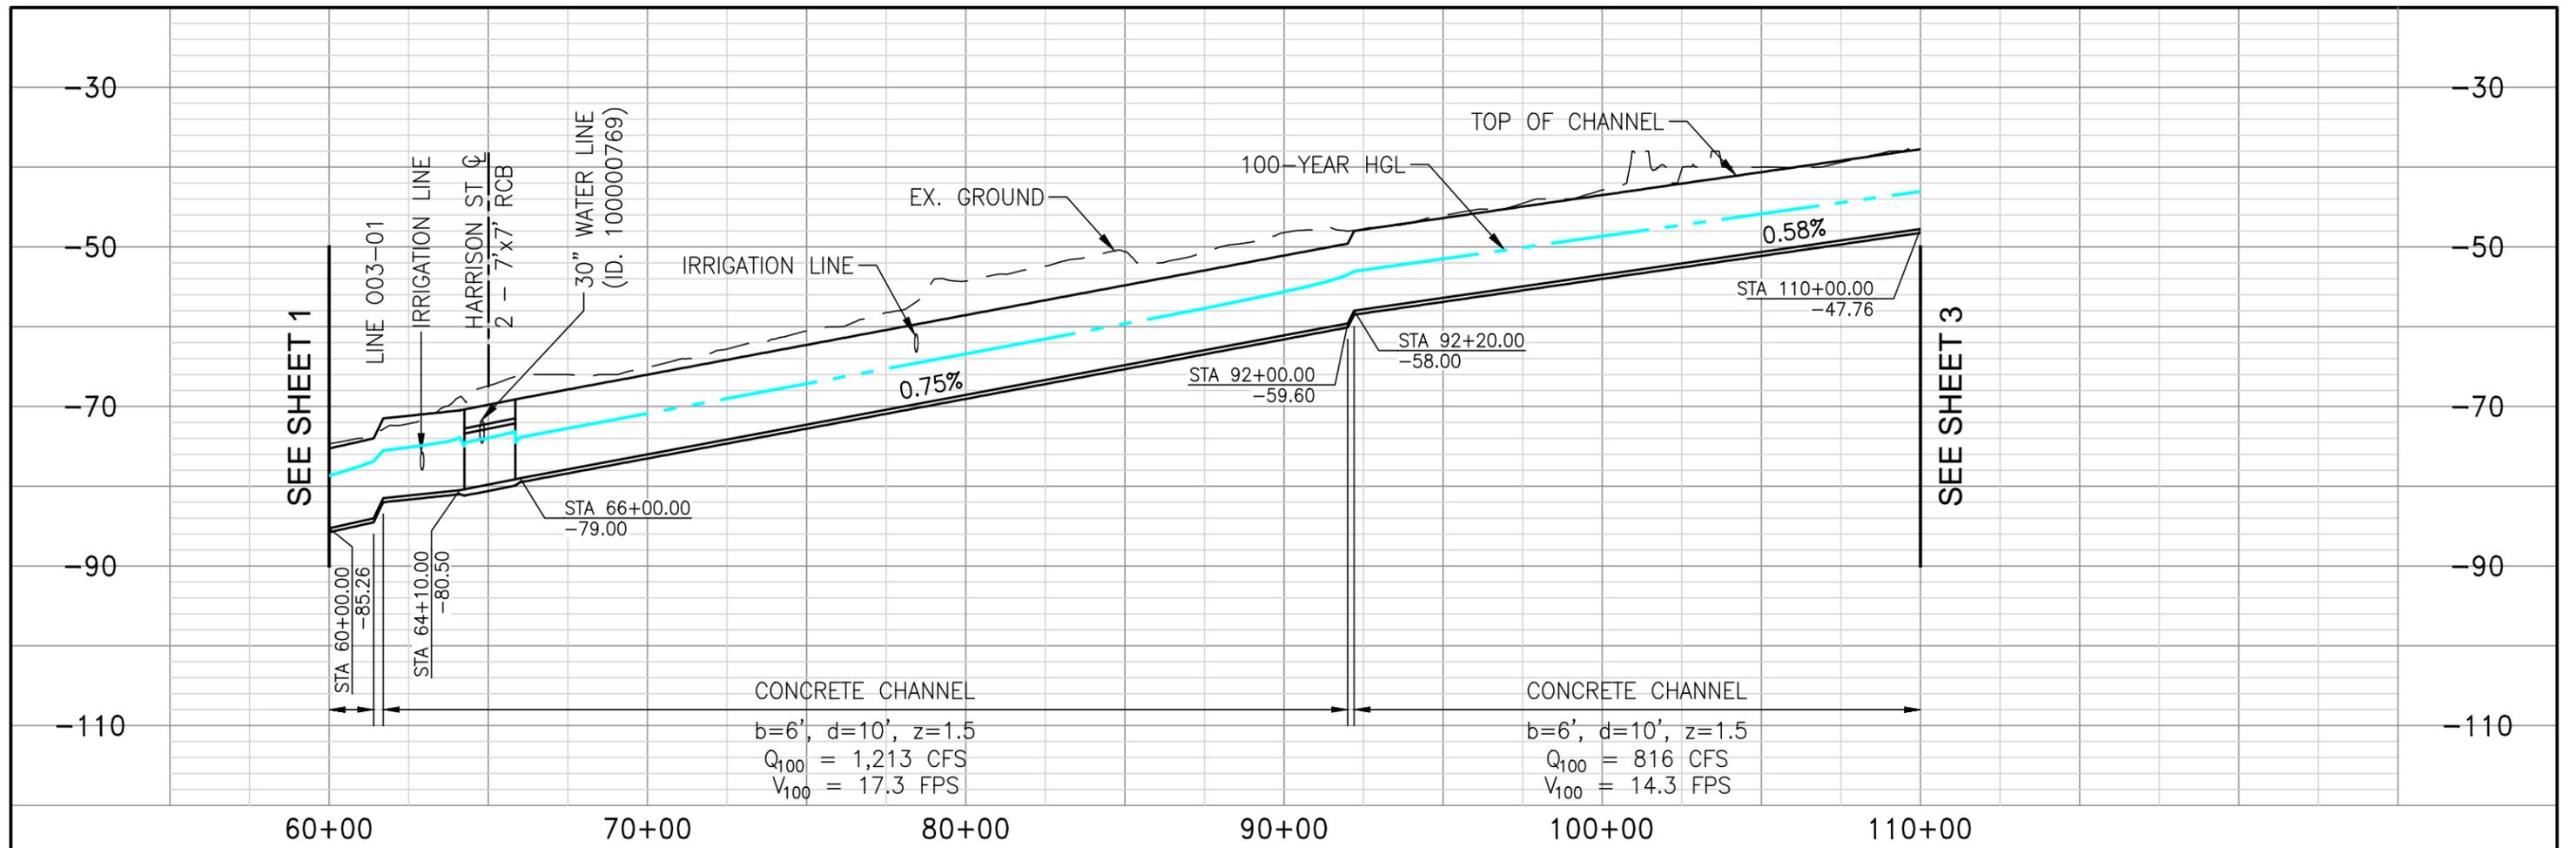

**LINE 003  
PLAN AND PROFILE**






APPROVED BY:  
**ALBERT A. WEBB**  
ASSOCIATES  
ENGINEER, RCE  
DATE: \_\_\_\_\_

ENGINEERING CONSULTANTS  
3788 McCRAY STREET  
RIVERSIDE CA. 92506  
PH. (951) 686-1070  
FAX (951) 788-1256

| REVISIONS |             |            |
|-----------|-------------|------------|
| REF.      | DESCRIPTION | APPR. DATE |
|           |             |            |
|           |             |            |
|           |             |            |
|           |             |            |

COACHELLA VALLEY WATER DISTRICT  
EASTERN COACHELLA VALLEY  
**STORMWATER MASTER PLAN**  
LINE 003  
STA 60+00 - STA 110+00

PROJECT NO.  
**2012-0001**  
DRAWING NO.  
**LN001**  
SHEET NO.  
**2 OF 4**

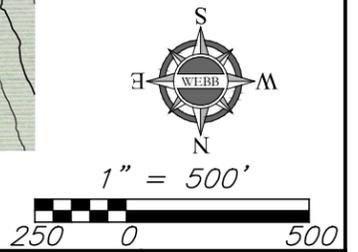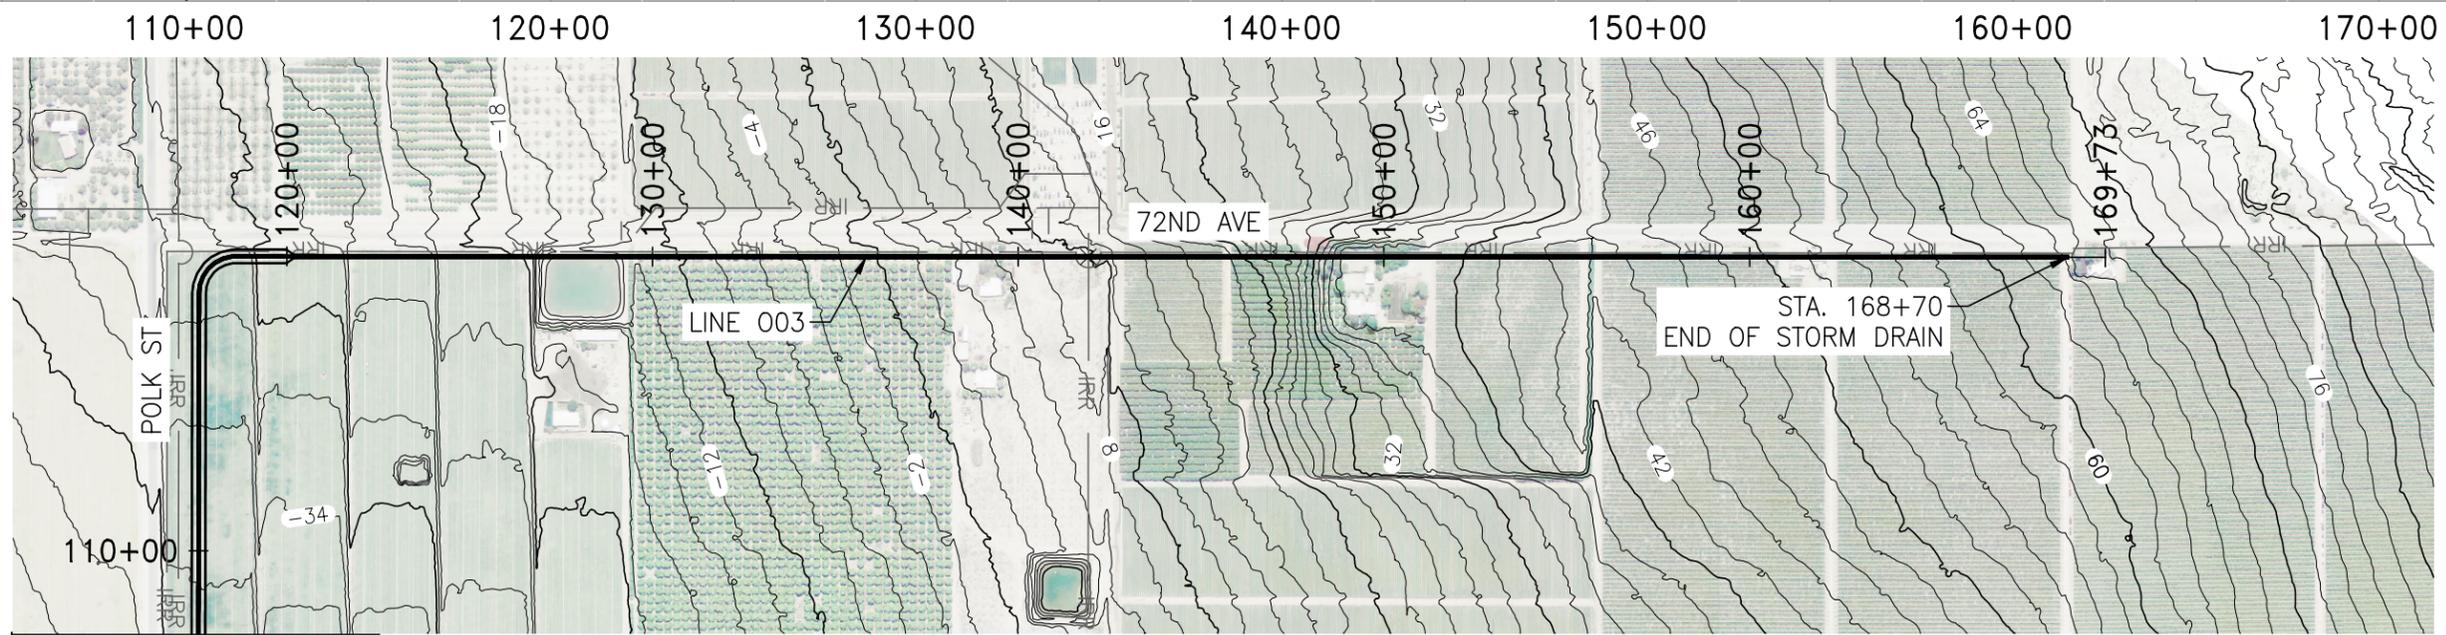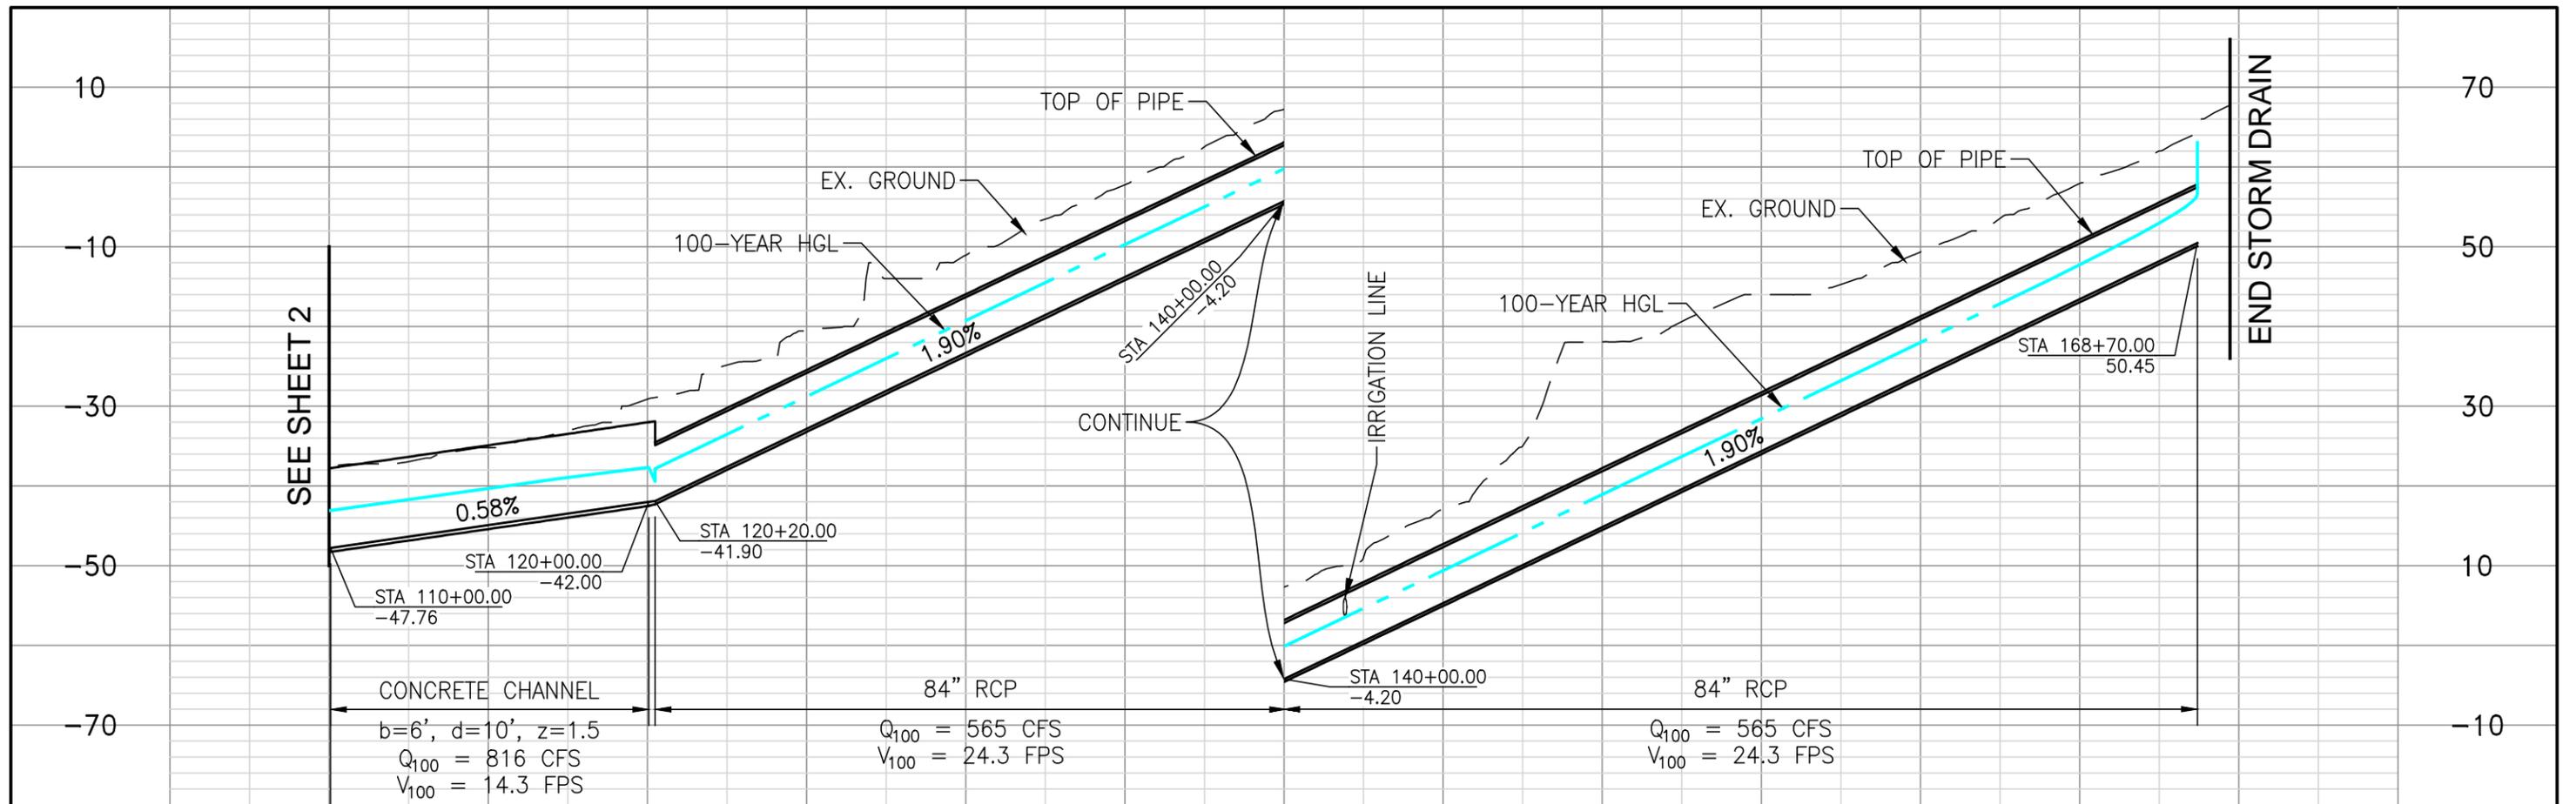

**LINE 003  
PLAN AND PROFILE**



APPROVED BY:  
**ALBERT A. WEBB**  
ENGINEERING CONSULTANTS  
3788 McCRAY STREET  
RIVERSIDE CA. 92506  
PH. (951) 686-1070  
FAX (951) 788-1256

ENGINEER, RCE \_\_\_\_\_ DATE: \_\_\_\_\_

| REVISIONS |             |            |
|-----------|-------------|------------|
| REF.      | DESCRIPTION | APPR. DATE |
|           |             |            |
|           |             |            |
|           |             |            |




COACHELLA VALLEY WATER DISTRICT  
EASTERN COACHELLA VALLEY  
**STORMWATER MASTER PLAN**  
LINE 003  
STA 110+00 - STA 168+70

PROJECT NO.  
**2012-0001**

DRAWING NO.  
**LN001**

SHEET NO.  
**3 OF 4**

G:\2012\12-0001\Drawings\12-0001-C-SD-003.dwg

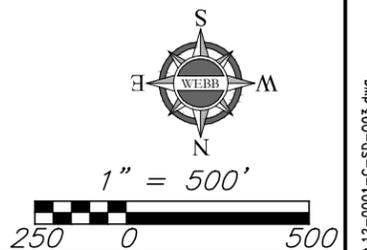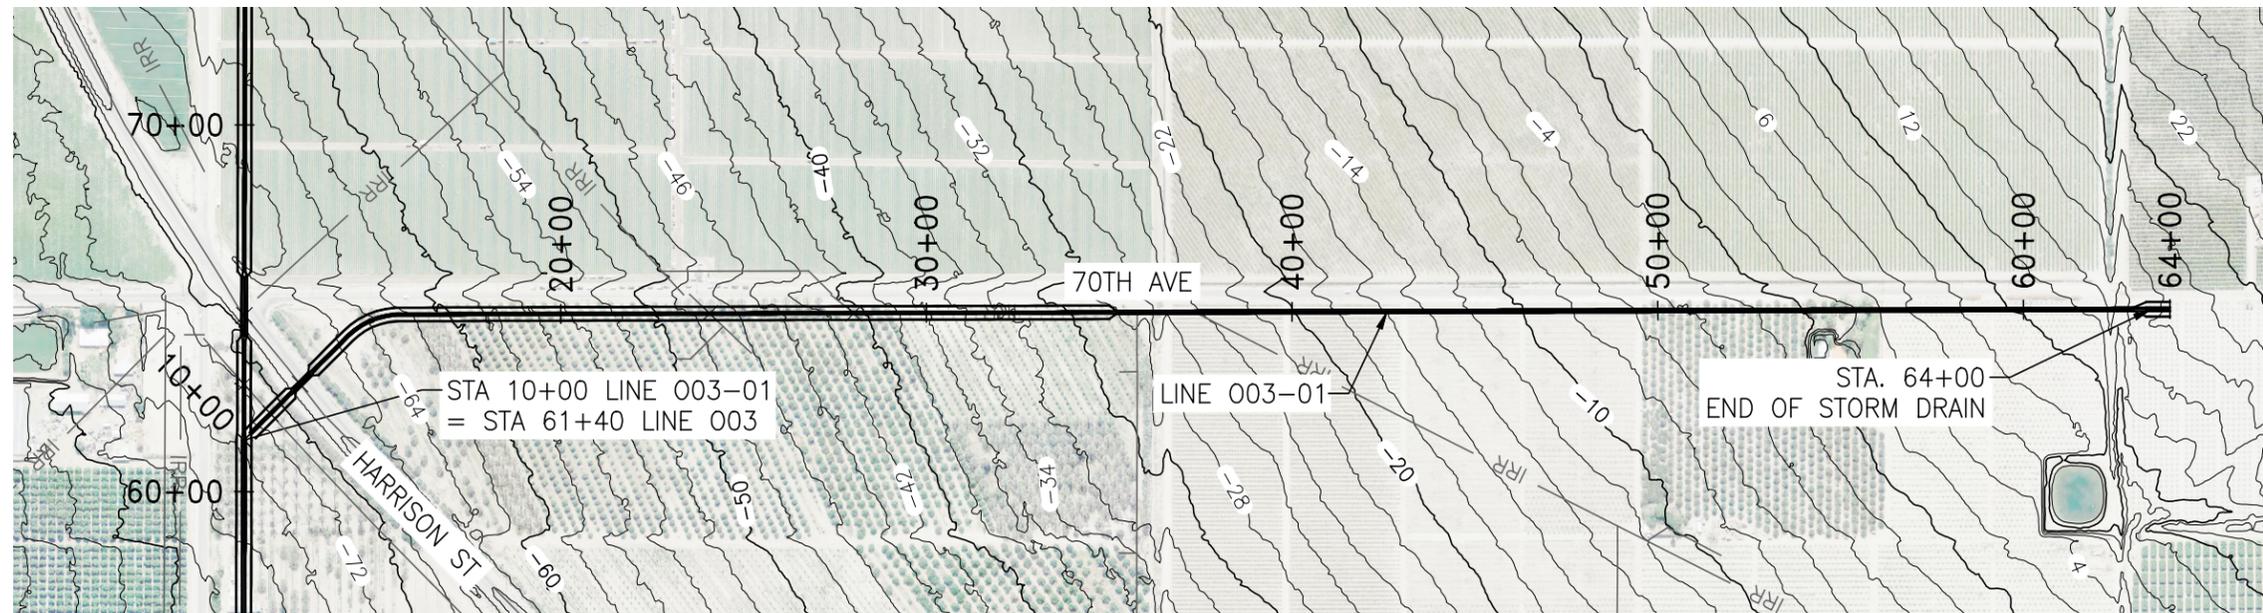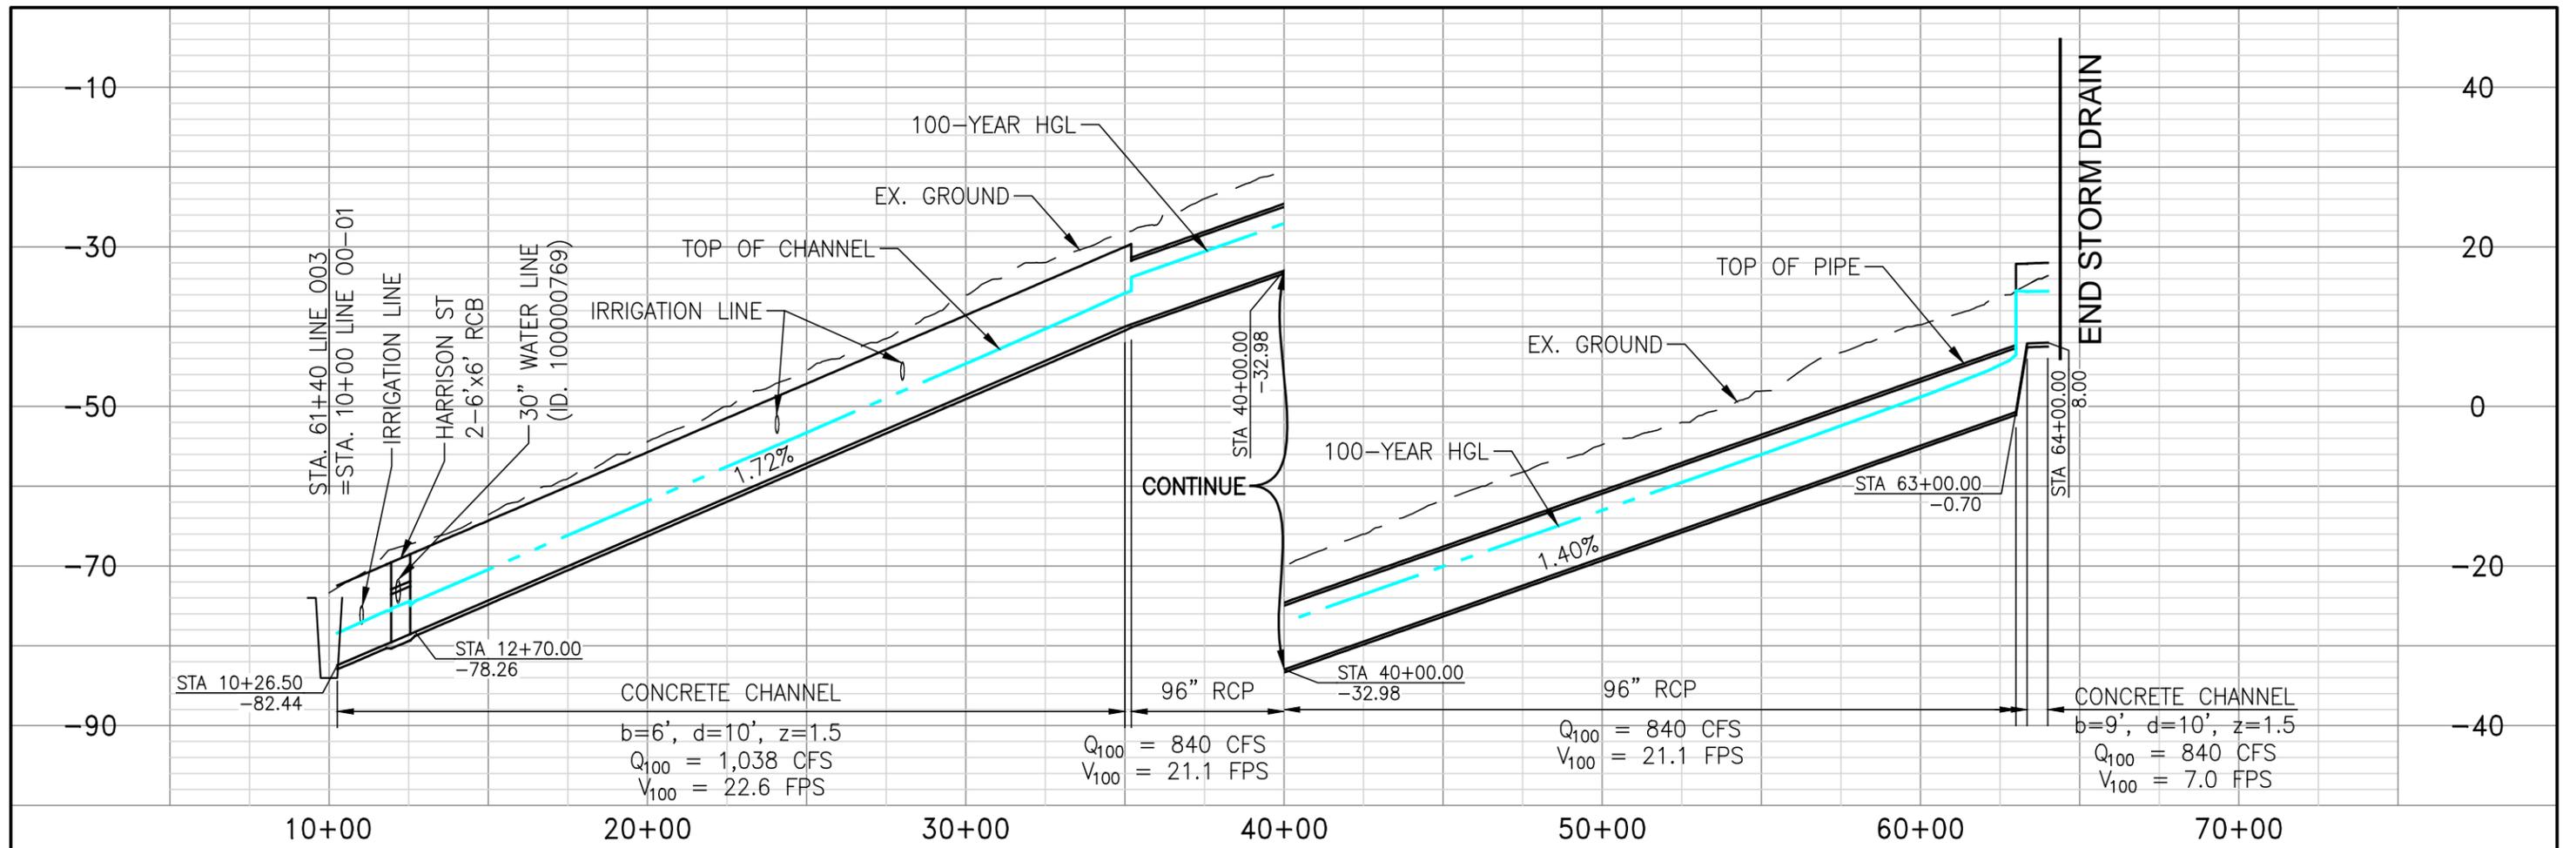

**LINE 003-01  
PLAN AND PROFILE**





APPROVED BY:  
**ALBERT A. WEBB**  
ASSOCIATES  
ENGINEERING CONSULTANTS  
3788 McCRAY STREET  
RIVERSIDE CA. 92506  
PH. (951) 686-1070  
FAX (951) 788-1256  
ENGINEER, RCE DATE:


| REVISIONS |             |            |
|-----------|-------------|------------|
| REF.      | DESCRIPTION | APPR. DATE |
|           |             |            |
|           |             |            |
|           |             |            |

COACHELLA VALLEY WATER DISTRICT  
EASTERN COACHELLA VALLEY  
**STORMWATER MASTER PLAN**  
LINE 003-01  
STA 10+00 - STA 64+00

PROJECT NO. 2012-0001  
DRAWING NO. LN001  
SHEET NO. 4 OF 4

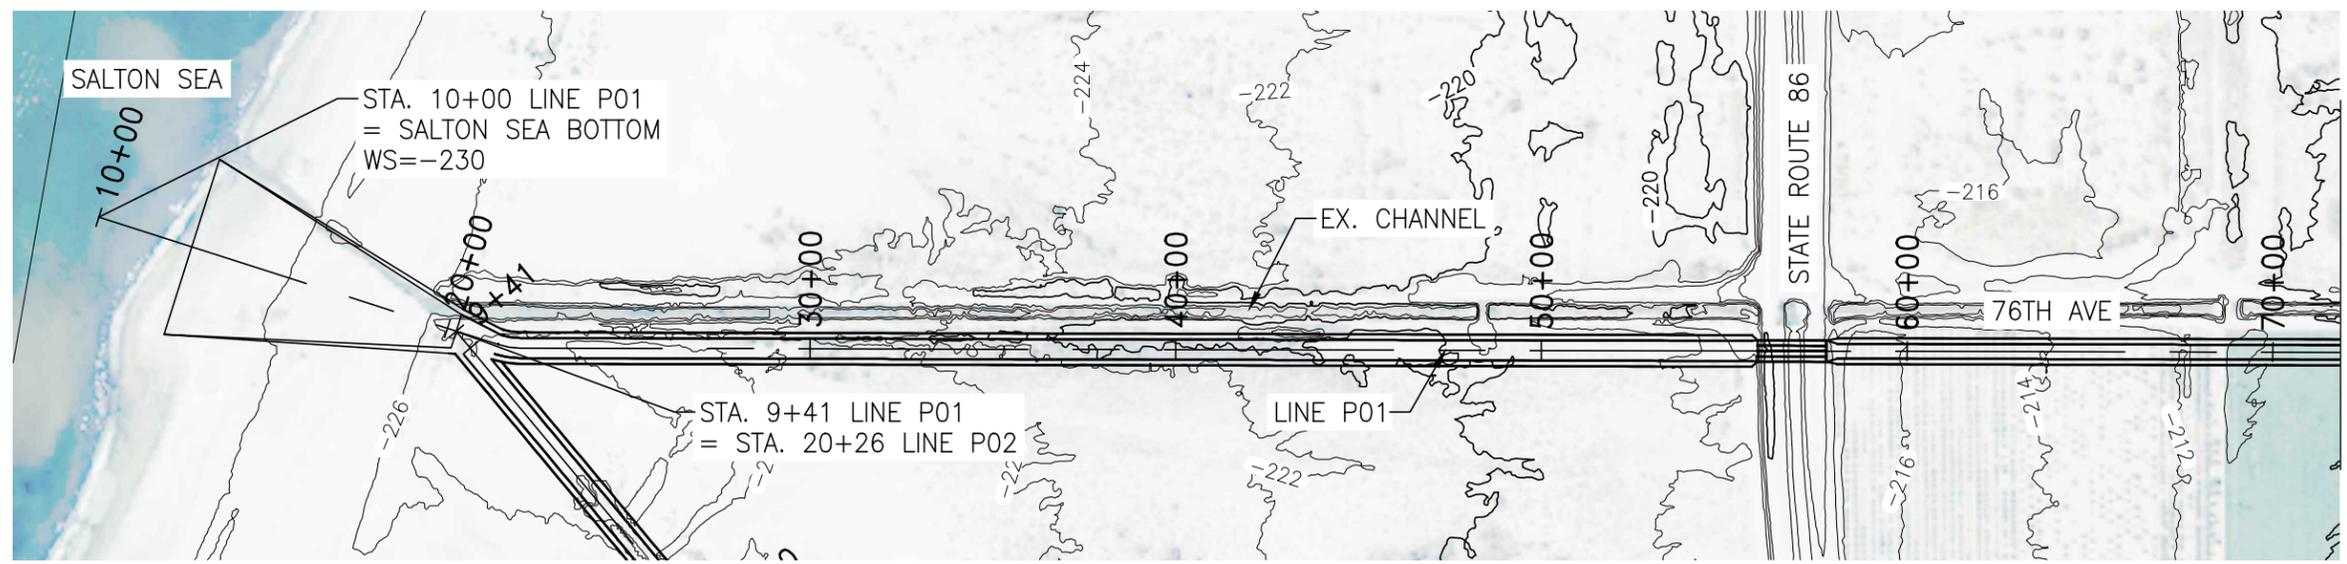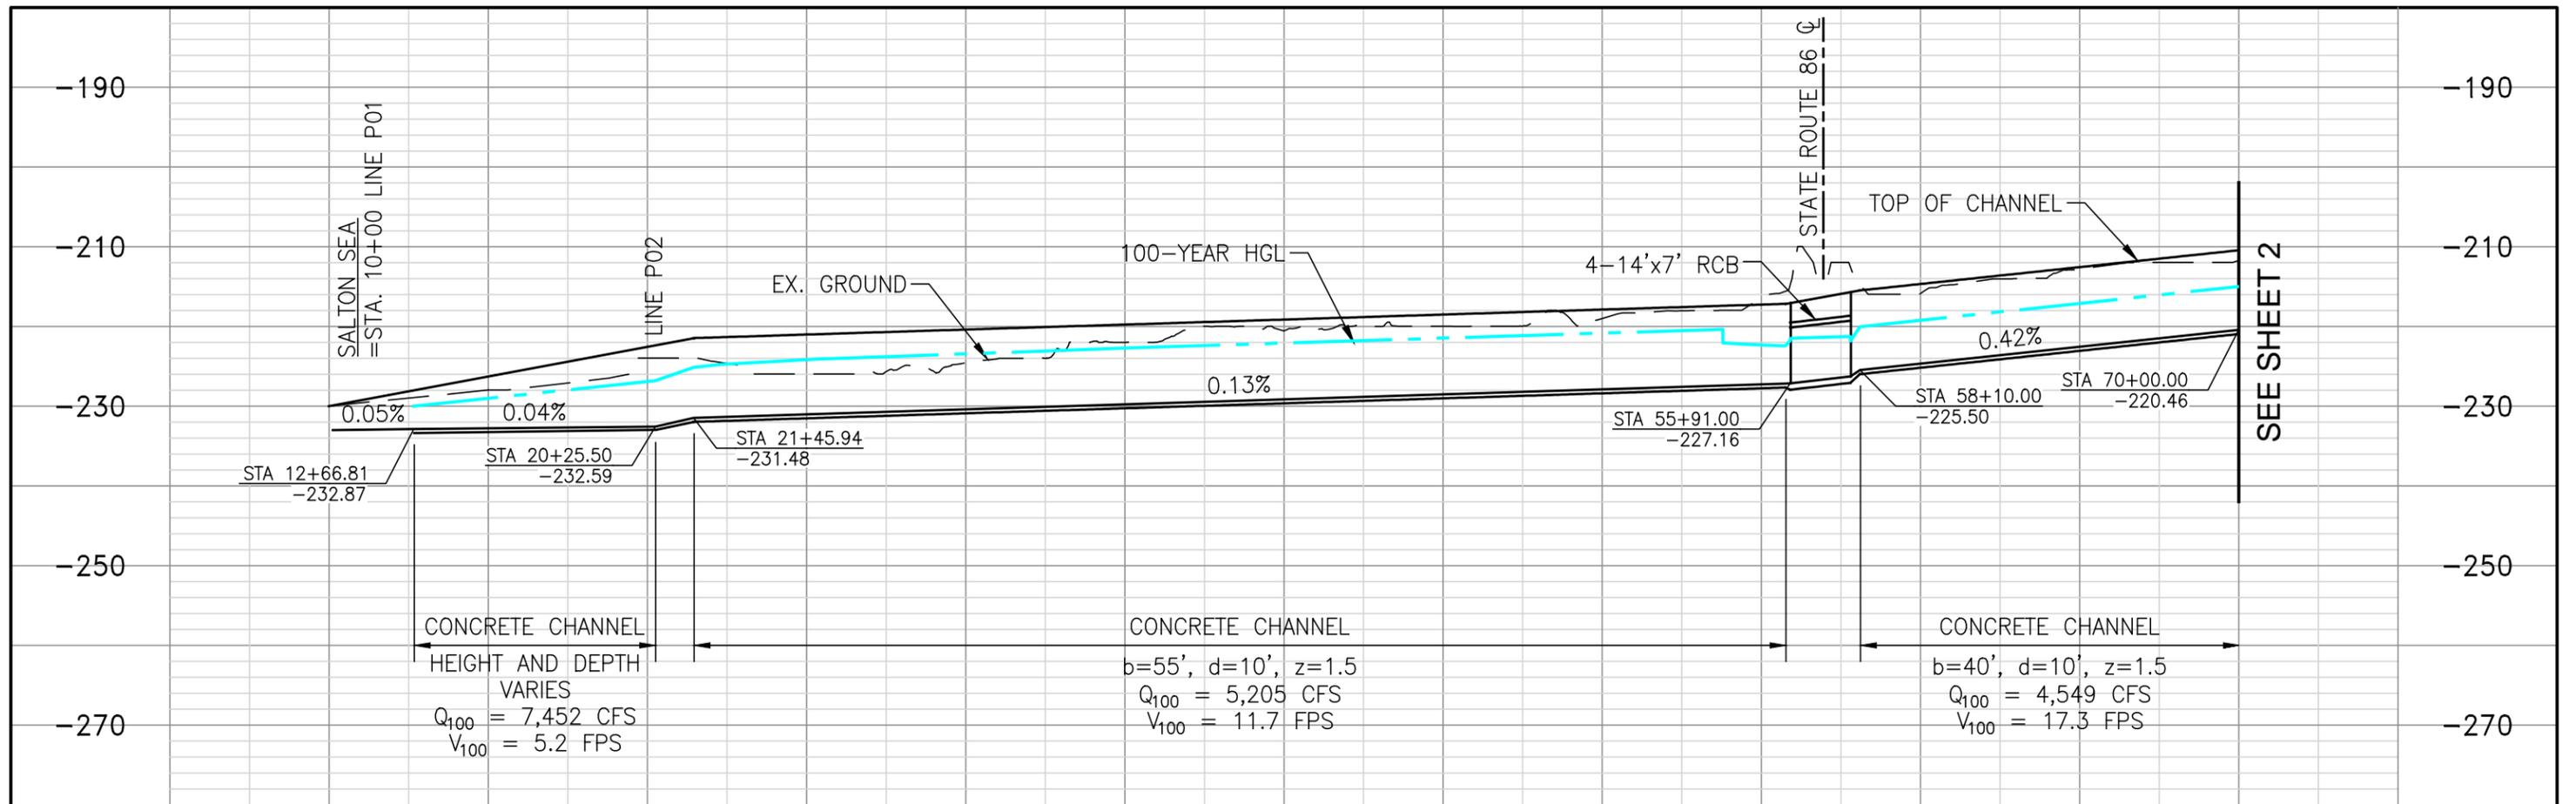

SEE SHEET 2

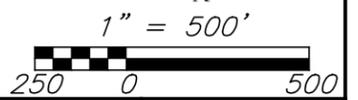

**LINE P01  
PLAN AND PROFILE**



APPROVED BY:  
**ALBERT A. WEBB**  
 ASSOCIATES  
 ENGINEERING CONSULTANTS  
 3788 McCRAY STREET  
 RIVERSIDE CA. 92506  
 PH. (951) 686-1070  
 FAX (951) 788-1256



ENGINEER, RCE \_\_\_\_\_ DATE: \_\_\_\_\_

| REVISIONS |             |            |
|-----------|-------------|------------|
| REF.      | DESCRIPTION | APPR. DATE |
|           |             |            |
|           |             |            |
|           |             |            |

COACHELLA VALLEY WATER DISTRICT  
 EASTERN COACHELLA VALLEY  
**STORMWATER MASTER PLAN**  
 LINE P01  
 STA 10+00 - STA 70+00

PROJECT NO.  
**2012-0001**  
 DRAWING NO.  
**LN001**  
 SHEET NO.  
**1 OF 12**

G:\2012\12-0001\Drawings\12-0001-C-SD-P01.dwg

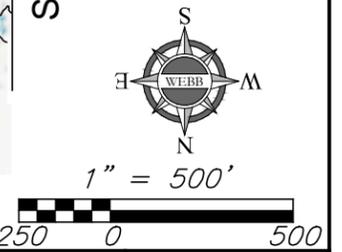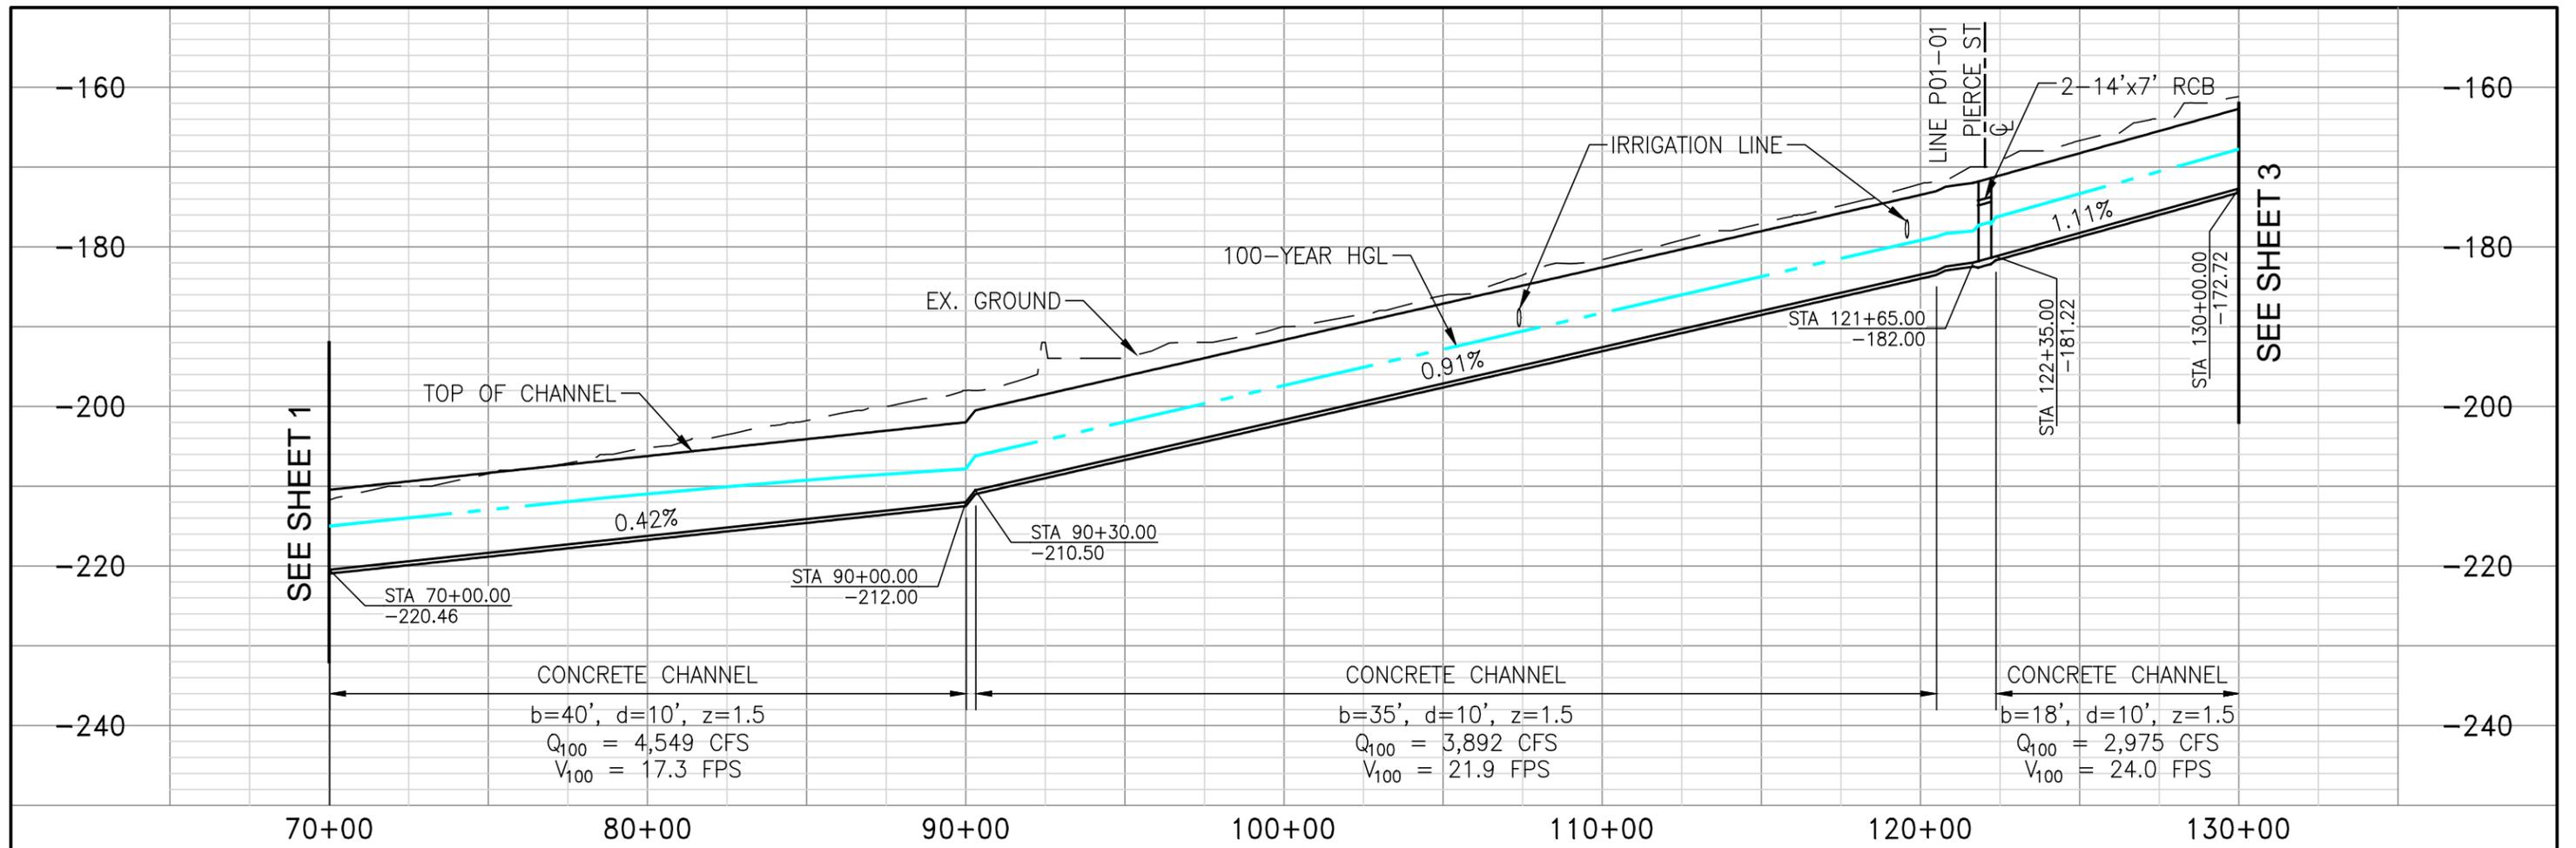

**LINE P01  
PLAN AND PROFILE**






APPROVED BY:  
**ALBERT A. WEBB**  
ASSOCIATES  
ENGINEERING CONSULTANTS  
3788 McCRAY STREET  
RIVERSIDE CA. 92506  
PH. (951) 686-1070  
FAX (951) 788-1256  
ENGINEER, RCE DATE:

| REVISIONS |             |            |
|-----------|-------------|------------|
| REF.      | DESCRIPTION | APPR. DATE |
|           |             |            |
|           |             |            |
|           |             |            |
|           |             |            |

COACHELLA VALLEY WATER DISTRICT  
EASTERN COACHELLA VALLEY  
**STORMWATER MASTER PLAN**  
LINE P01  
STA 70+00 - STA 130+00

PROJECT NO.  
**2012-0001**  
DRAWING NO.  
**LN001**  
SHEET NO.  
**2 OF 12**

G:\2012\12-0001\Drawings\12-0001-C-SD-P01.dwg

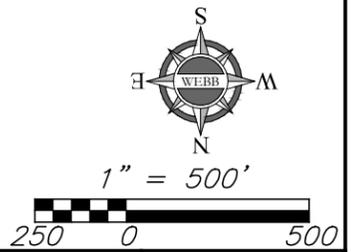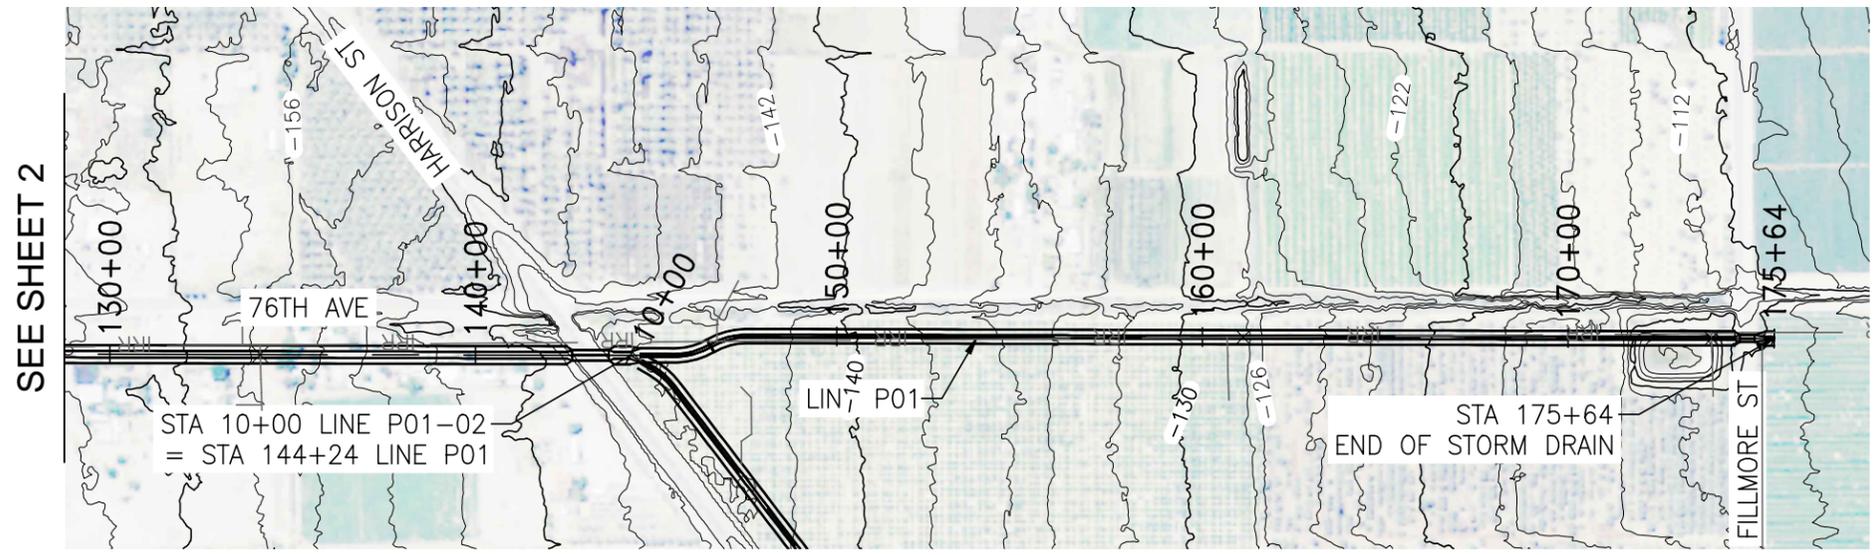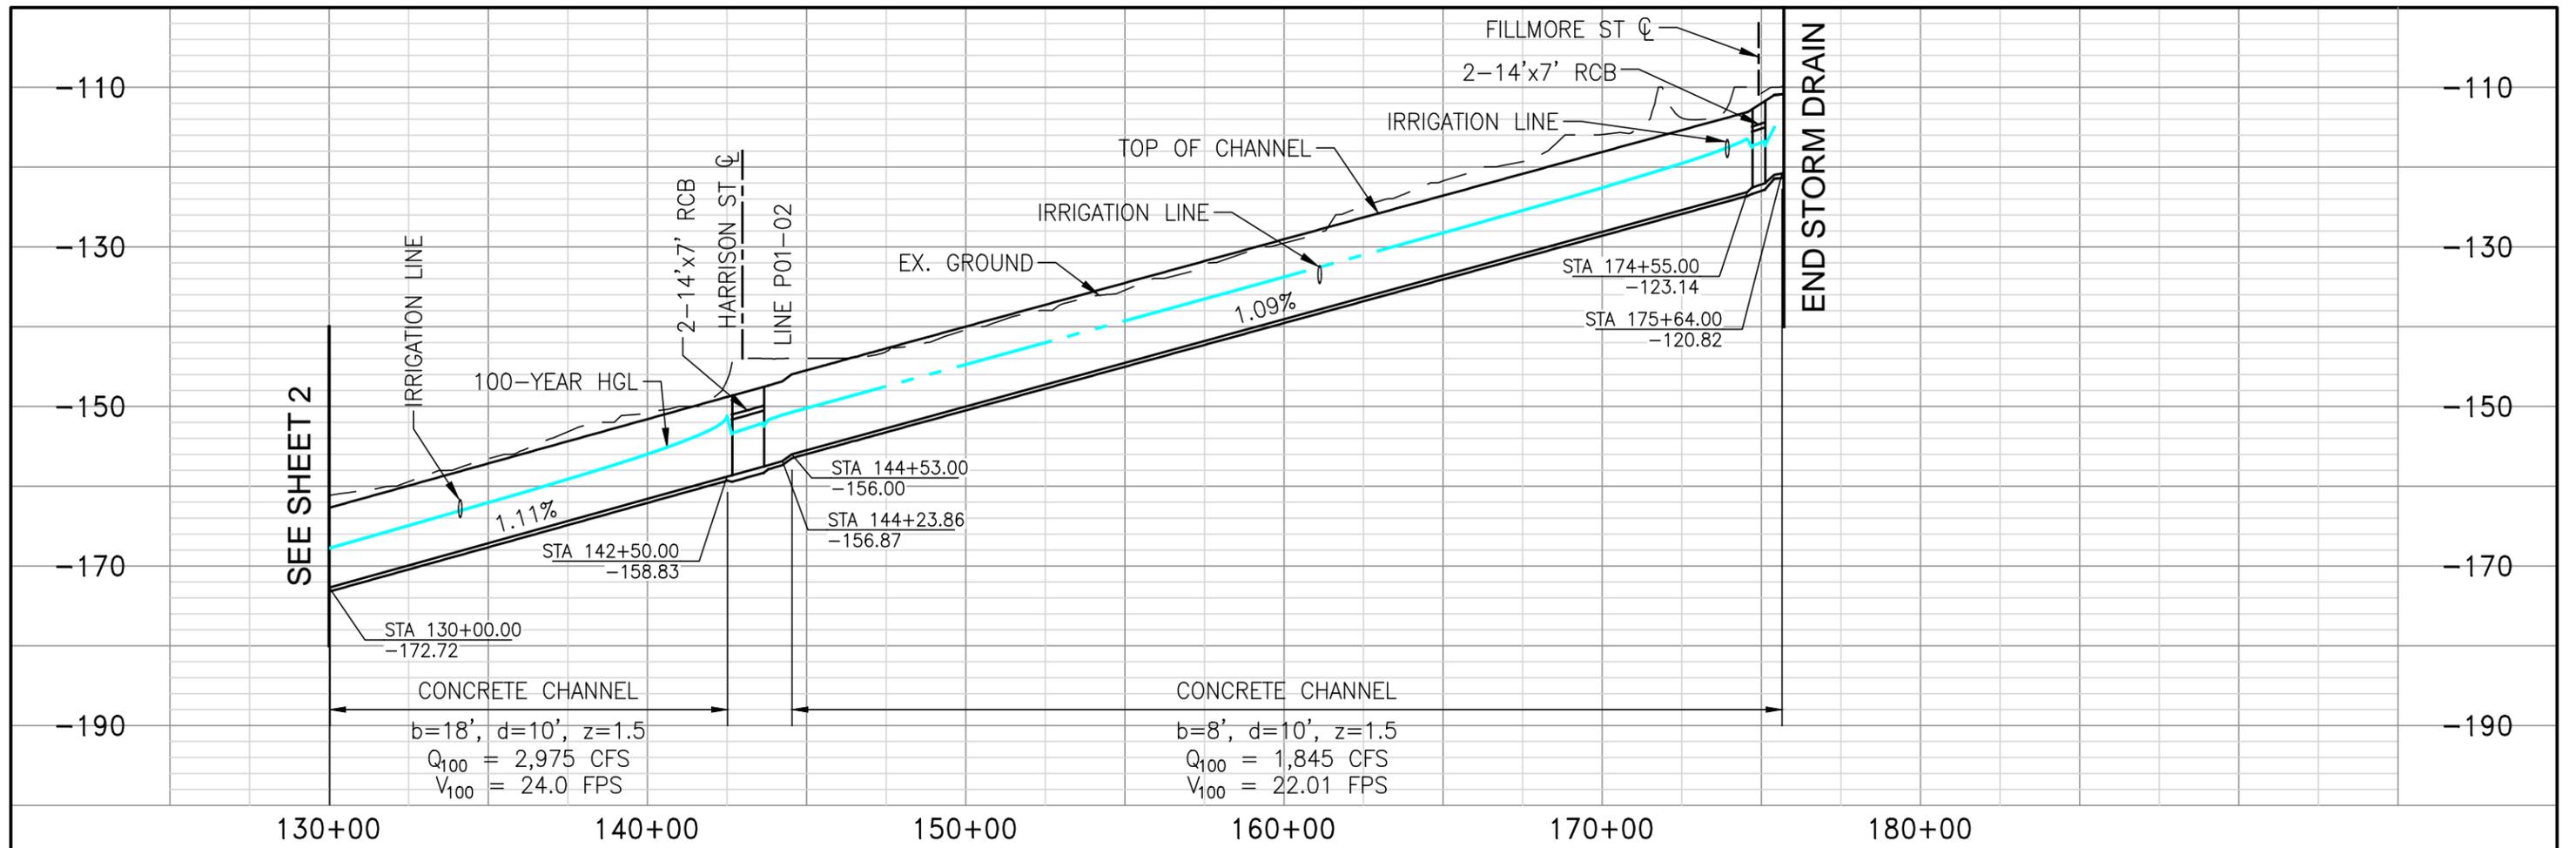

**LINE P01  
PLAN AND PROFILE**






APPROVED BY:  
**ALBERT A. WEBB**  
ASSOCIATES  
ENGINEERING CONSULTANTS  
3788 McCRAY STREET  
RIVERSIDE CA. 92506  
PH. (951) 686-1070  
FAX (951) 788-1256  
ENGINEER, RCE DATE: \_\_\_\_\_

| REVISIONS |             |            |
|-----------|-------------|------------|
| REF.      | DESCRIPTION | APPR. DATE |
|           |             |            |
|           |             |            |
|           |             |            |


COACHELLA VALLEY WATER DISTRICT  
EASTERN COACHELLA VALLEY  
**STORMWATER MASTER PLAN**  
LINE P01  
STA 130+00 - STA 175+64

PROJECT NO.  
**2012-0001**  
DRAWING NO.  
**LN001**  
SHEET NO.  
**3 OF 12**

G:\2012\12-0001\Drawings\12-0001-C-SD-P01.dwg

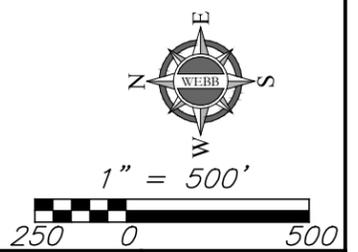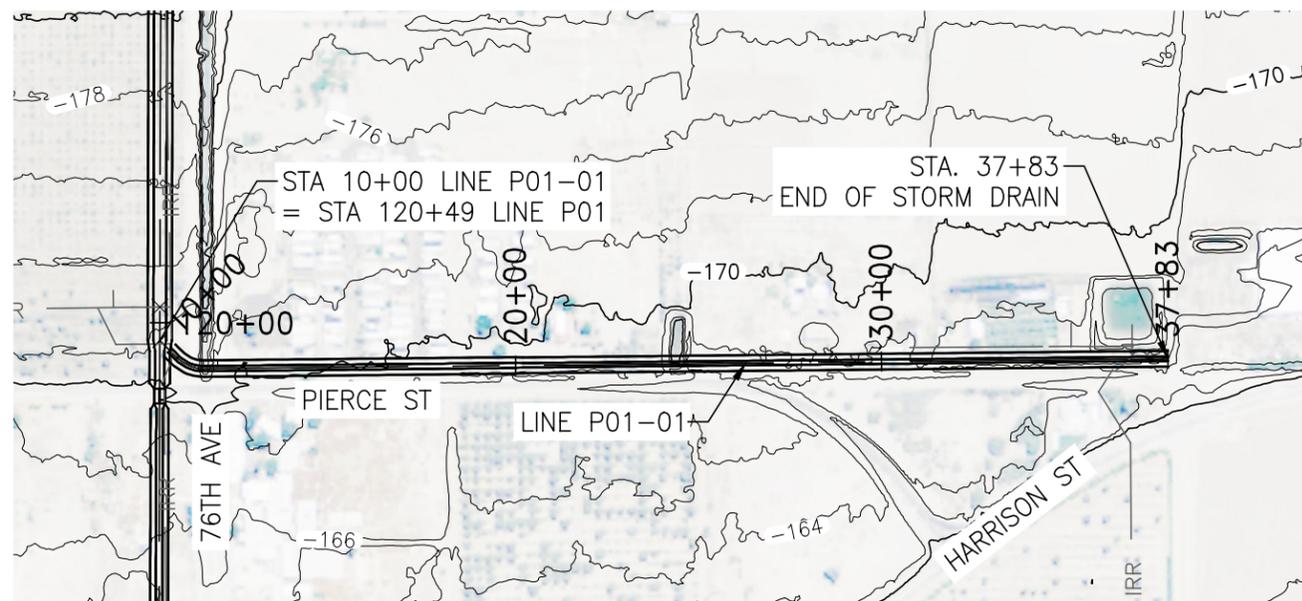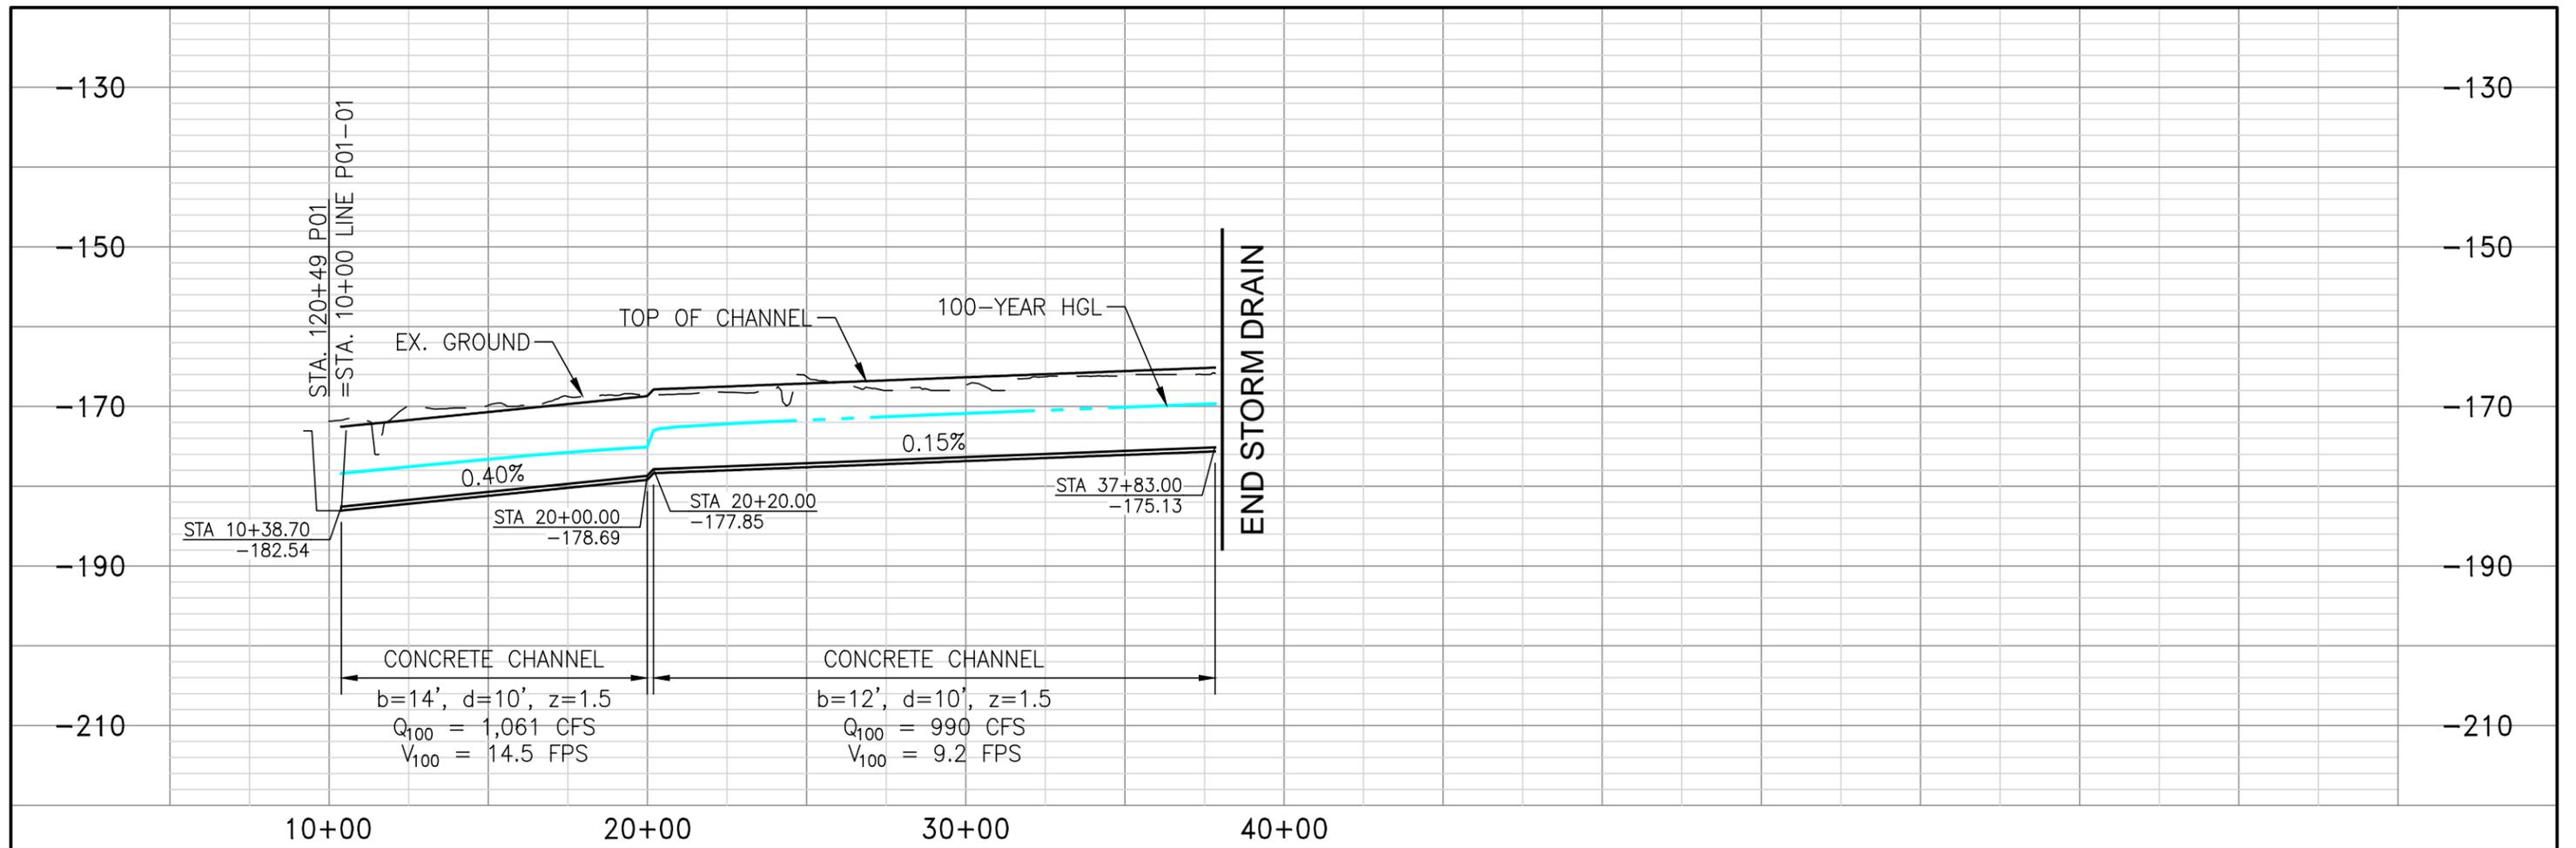

**LINE P01-01  
PLAN AND PROFILE**

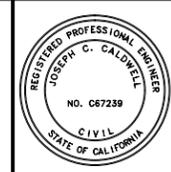

APPROVED BY:  
**ALBERT A. WEBB**  
ENGINEERING CONSULTANTS  
3788 McCRAY STREET  
RIVERSIDE CA. 92506  
PH. (951) 686-1070  
FAX (951) 788-1256

ENGINEER, RCE \_\_\_\_\_ DATE: \_\_\_\_\_

| REVISIONS |             |            |
|-----------|-------------|------------|
| REF.      | DESCRIPTION | APPR. DATE |
|           |             |            |
|           |             |            |
|           |             |            |
|           |             |            |



COACHELLA VALLEY WATER DISTRICT  
EASTERN COACHELLA VALLEY  
**STORMWATER MASTER PLAN**  
LINE P01-01  
STA 10+00 - STA 37+83

PROJECT NO.  
**2012-0001**

DRAWING NO.  
**LN001**


SHEET NO.  
**4** OF **12**

G:\2012\12-0001\Drawings\12-0001-C-SD-P01.dwg

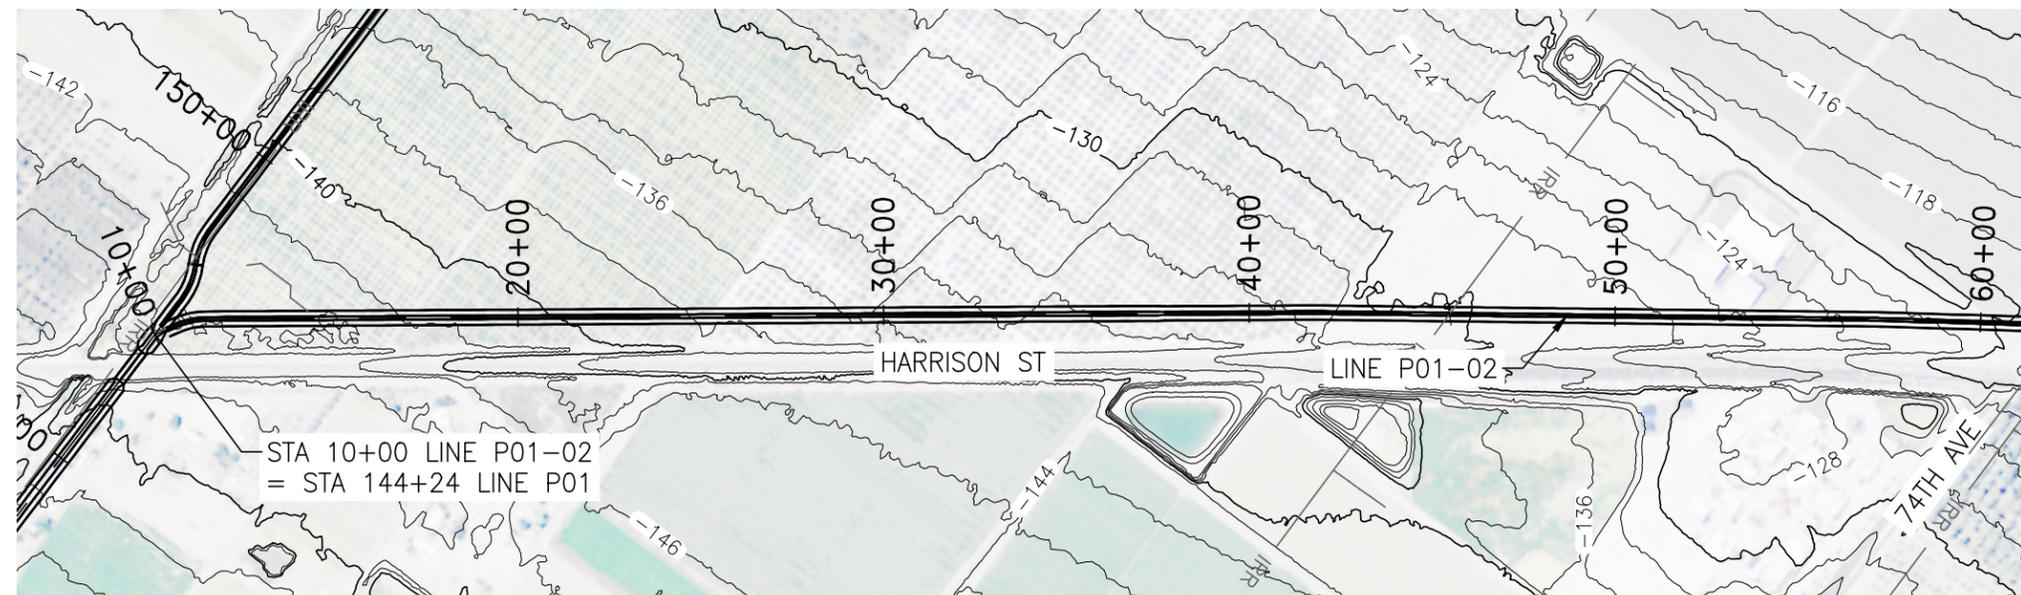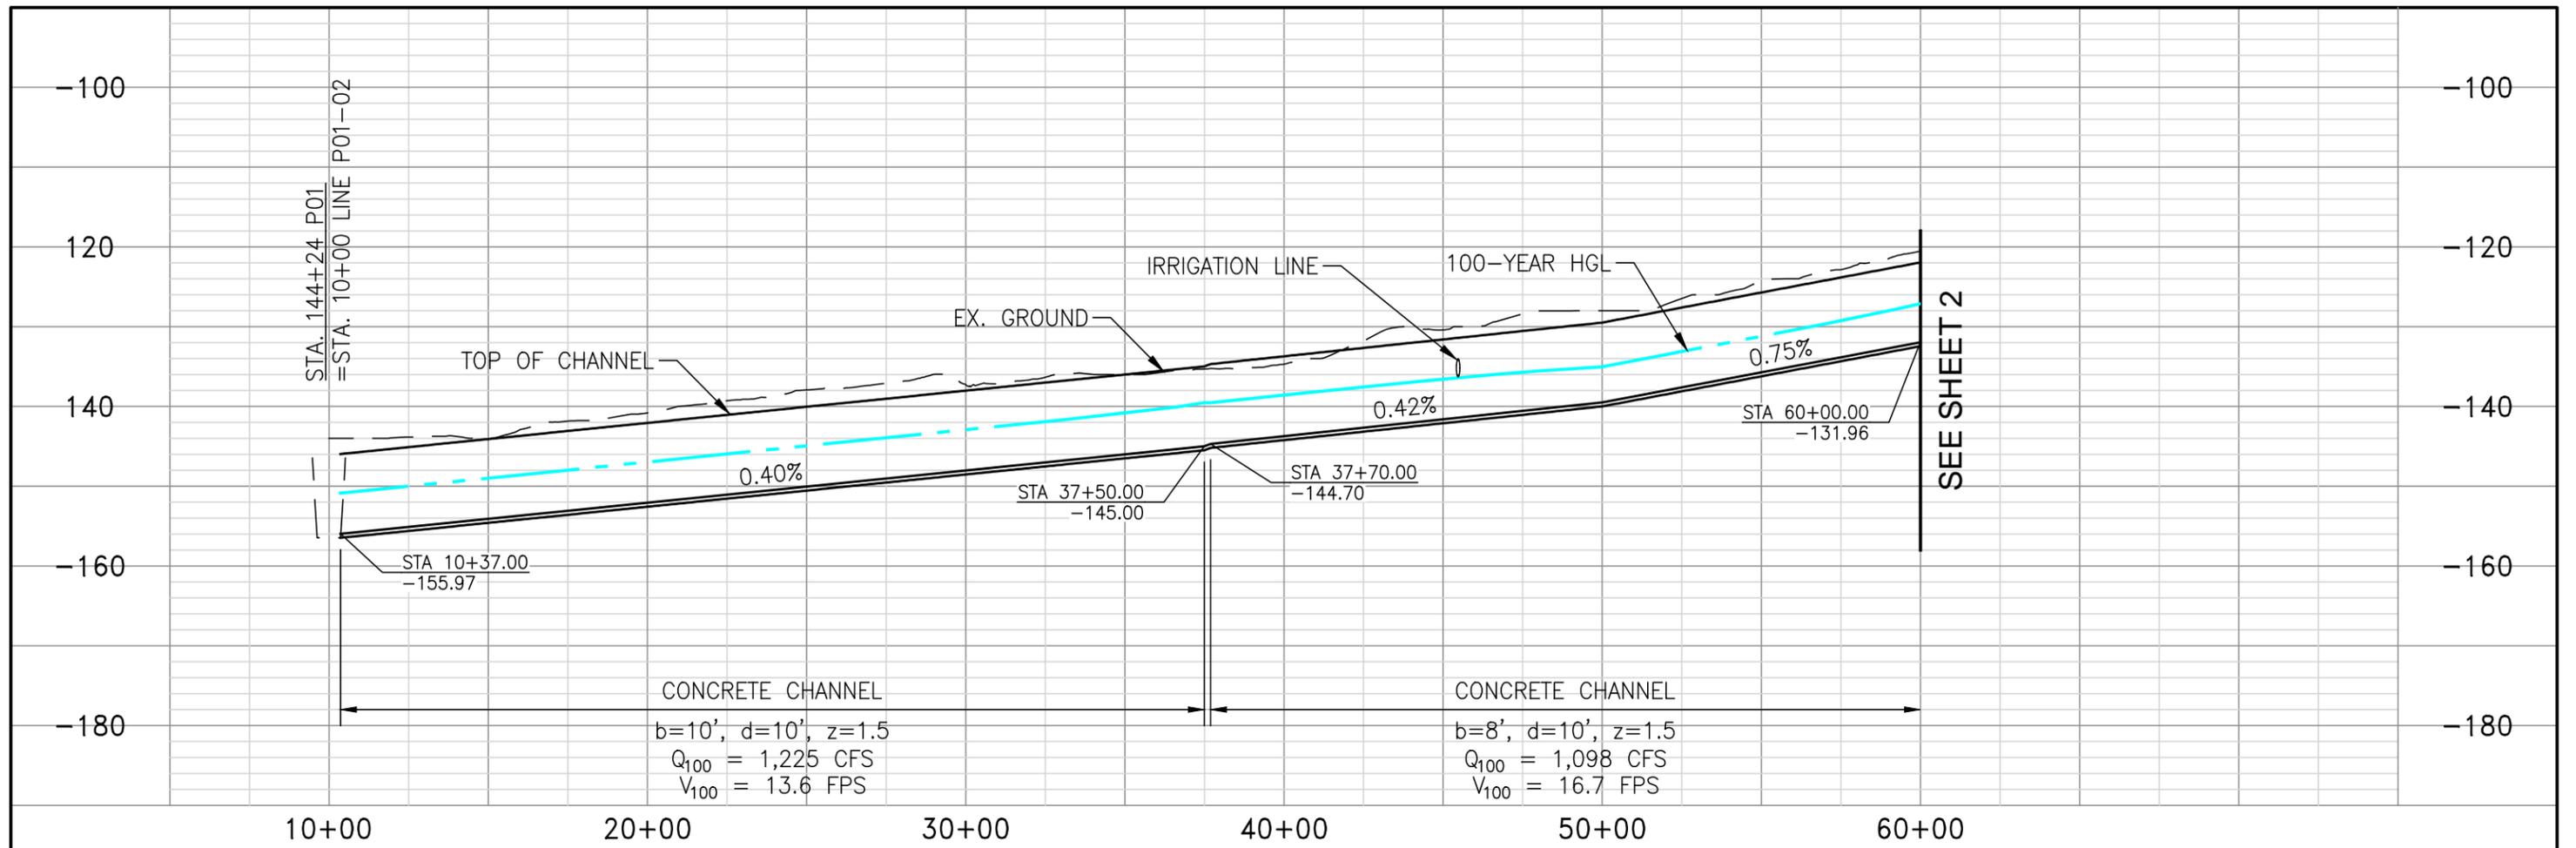

SEE SHEET 2

SEE SHEET 6

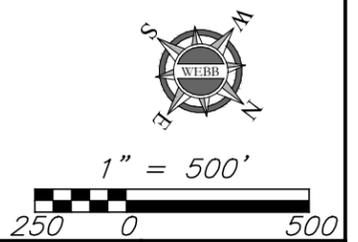

**LINE P01-02  
PLAN AND PROFILE**



APPROVED BY:  
**ALBERT A. WEBB**  
ENGINEERING CONSULTANTS  
3788 McCRAY STREET  
RIVERSIDE CA. 92506  
PH. (951) 686-1070  
FAX (951) 788-1256


ENGINEER, RCE \_\_\_\_\_ DATE: \_\_\_\_\_

| REVISIONS |             |            |
|-----------|-------------|------------|
| REF.      | DESCRIPTION | APPR. DATE |
|           |             |            |
|           |             |            |
|           |             |            |


COACHELLA VALLEY WATER DISTRICT  
EASTERN COACHELLA VALLEY  
**STORMWATER MASTER PLAN**  
LINE P01-02  
STA 10+00 - STA 60+00

PROJECT NO. **2012-0001**  
DRAWING NO. **LN001**  
SHEET NO. **5** OF **12**



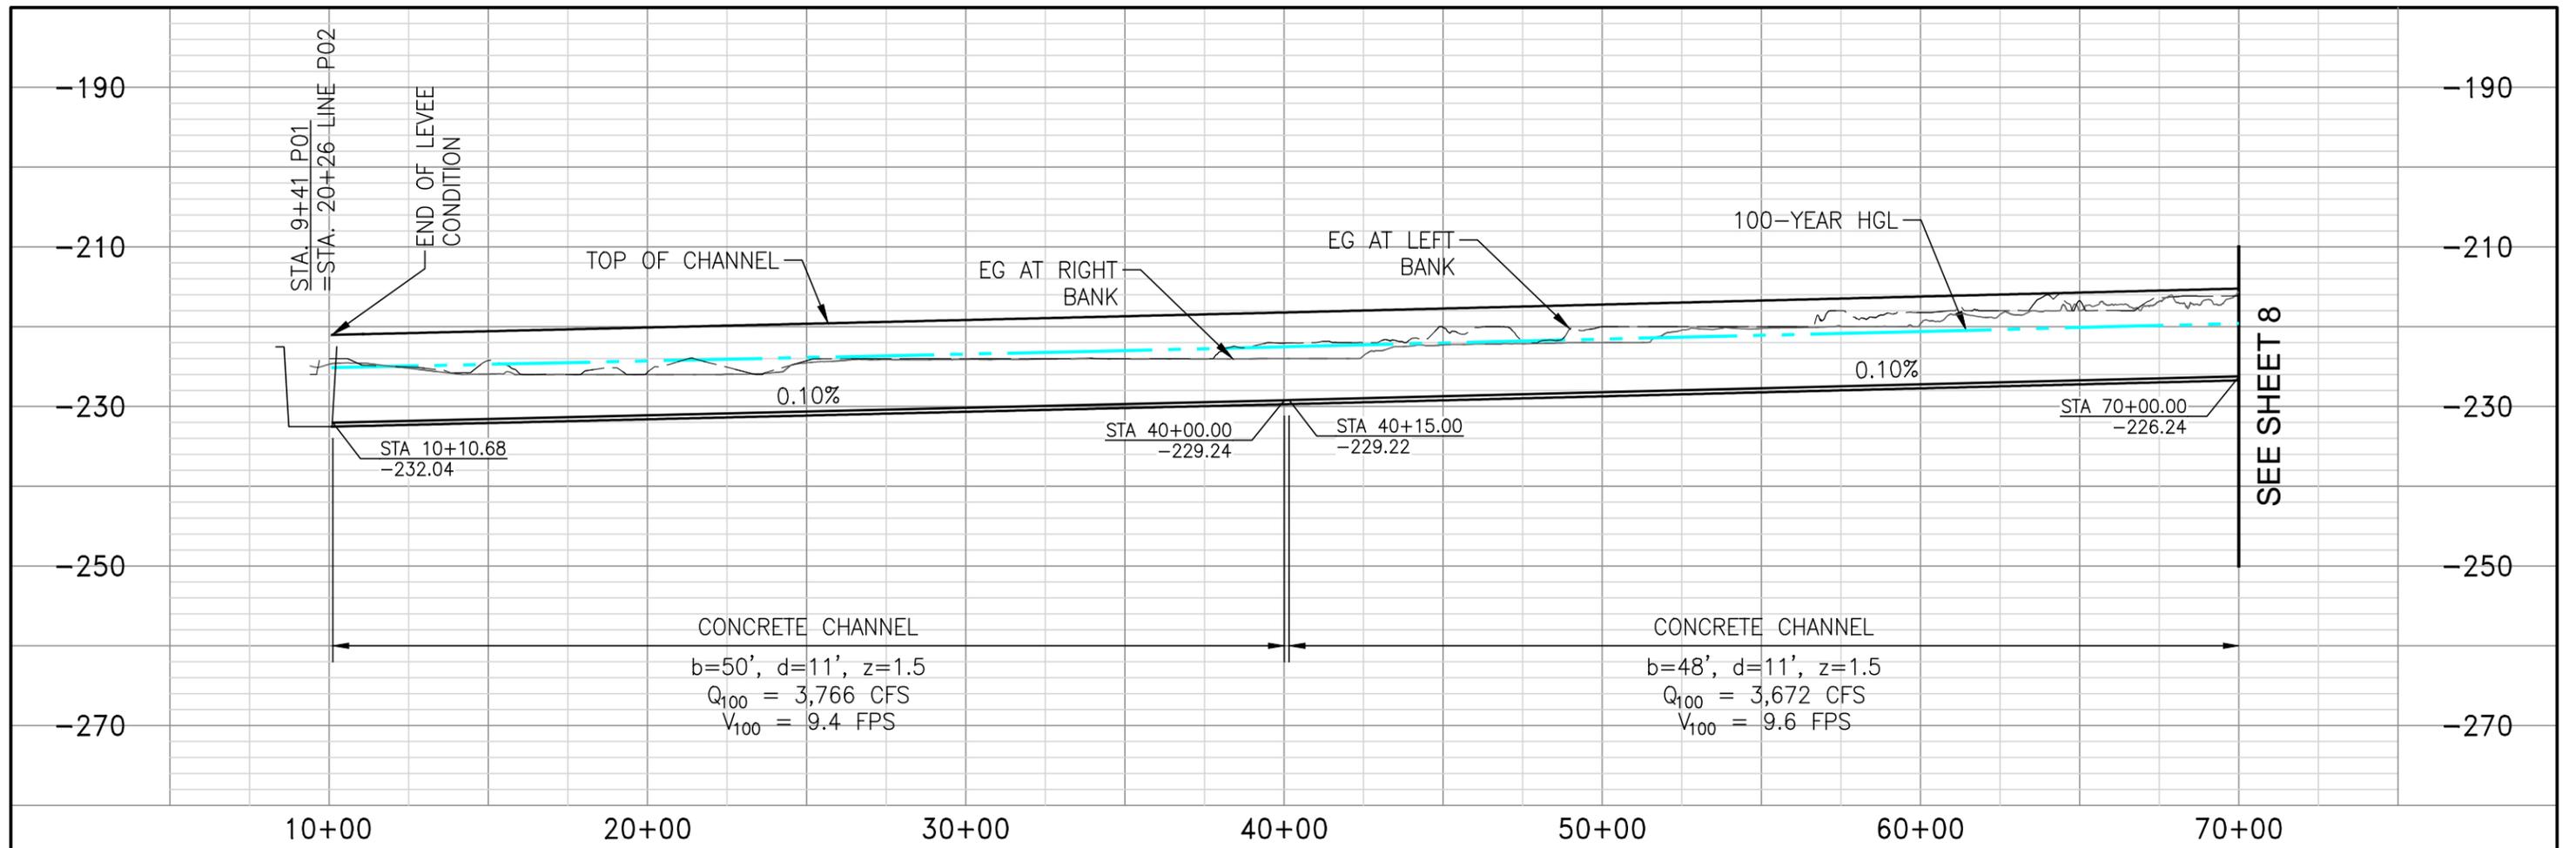

SEE SHEET 8

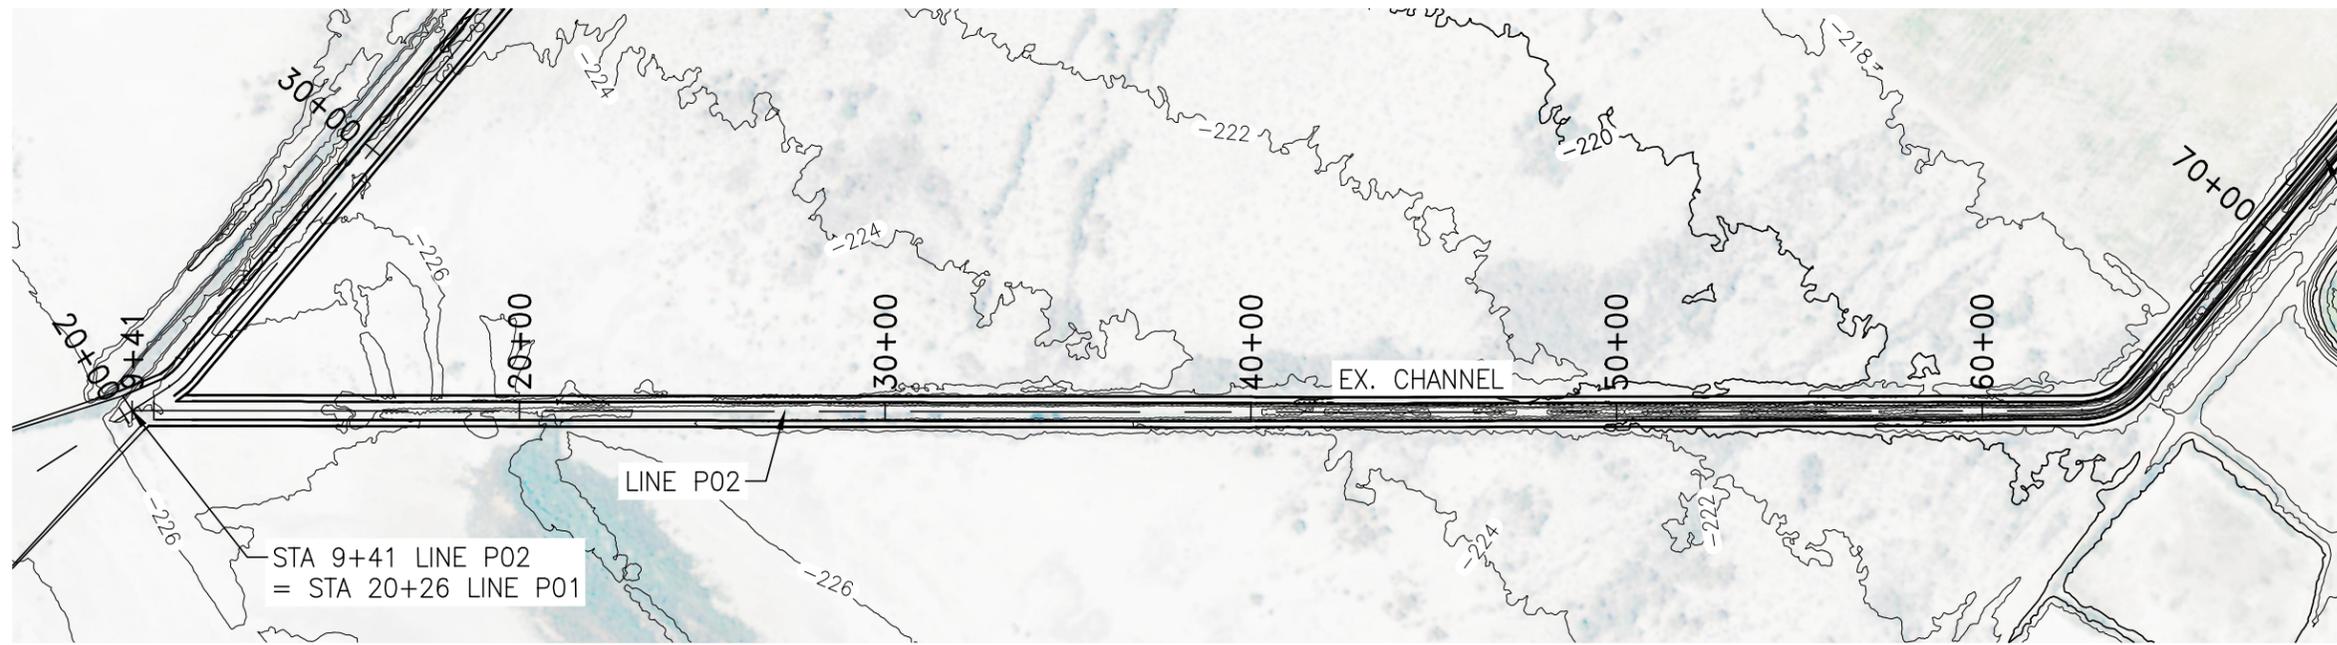

SEE SHEET 8



**LINE P02  
PLAN AND PROFILE**






APPROVED BY:  
**ALBERT A. WEBB**  
ENGINEERING CONSULTANTS  
3788 McCRAY STREET  
RIVERSIDE CA. 92506  
PH. (951) 686-1070  
FAX (951) 788-1256

ENGINEER, RCE DATE:

| REVISIONS |             |            |
|-----------|-------------|------------|
| REF.      | DESCRIPTION | APPR. DATE |
|           |             |            |
|           |             |            |
|           |             |            |
|           |             |            |

COACHELLA VALLEY WATER DISTRICT  
EASTERN COACHELLA VALLEY  
**STORMWATER MASTER PLAN**  
LINE P02  
STA 10+00 - STA 70+00

PROJECT NO. **2012-0001**  
DRAWING NO. **LN001**  
SHEET NO. **7** OF **12**

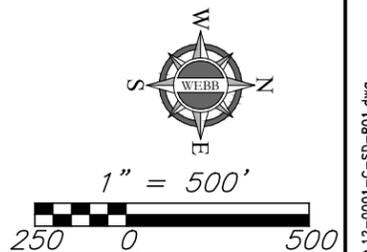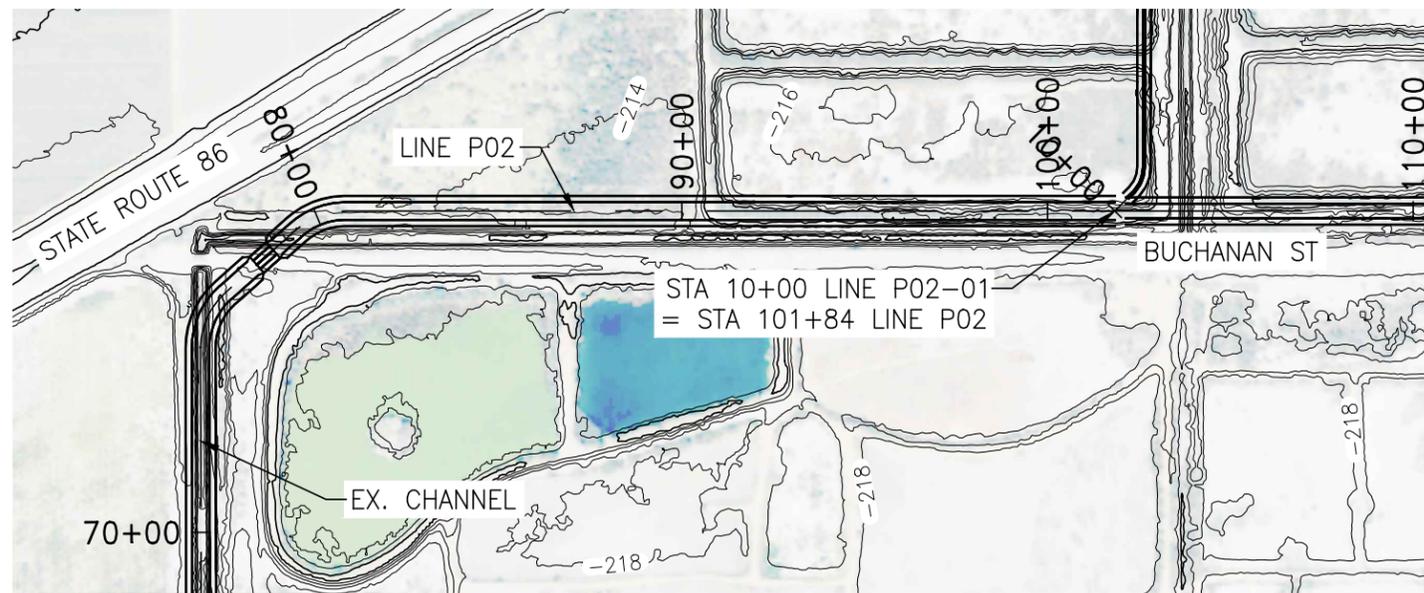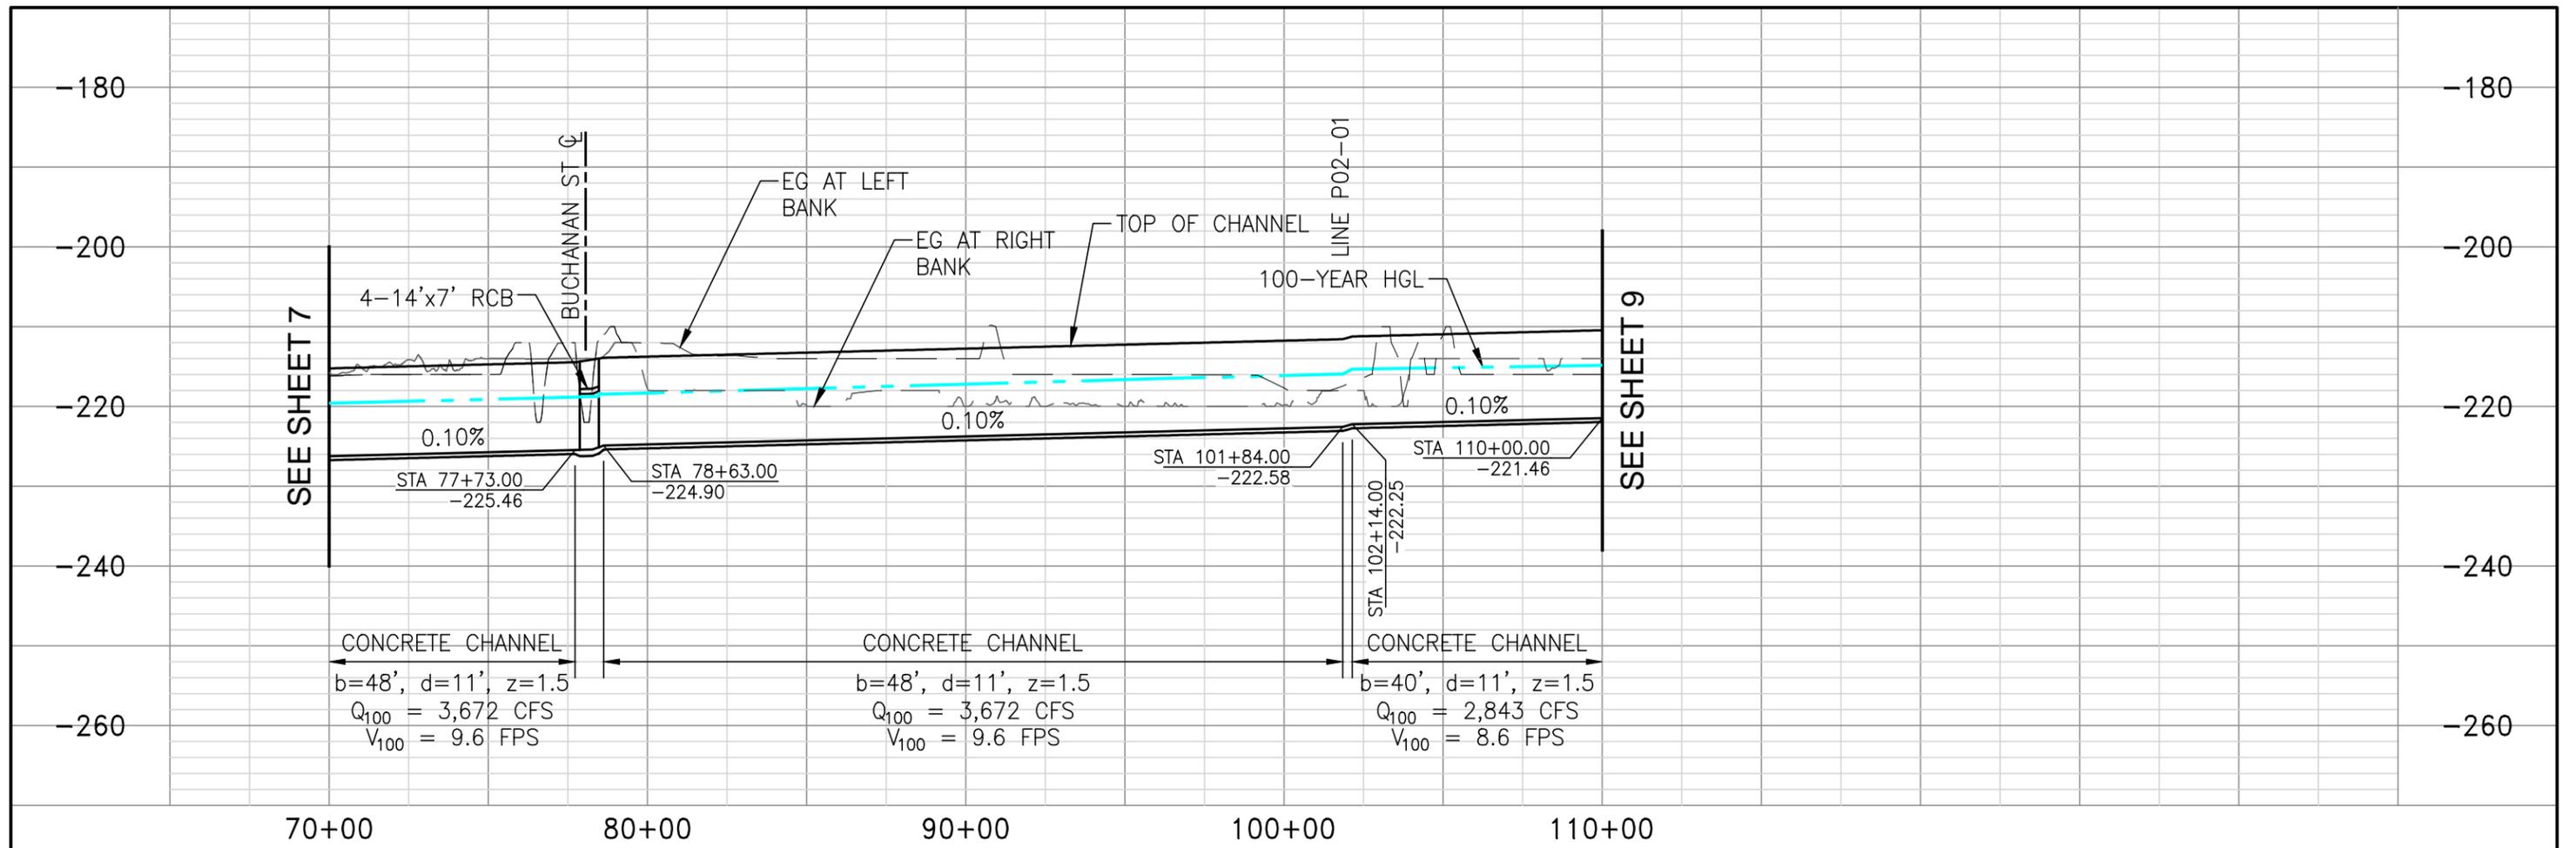

**LINE P02  
PLAN AND PROFILE**




APPROVED BY:  
**ALBERT A. WEBB**  
ASSOCIATES  
ENGINEERING CONSULTANTS  
3788 McCRAY STREET  
RIVERSIDE CA. 92506  
PH. (951) 686-1070  
FAX (951) 788-1256  
ENGINEER, RCE DATE:



| REVISIONS |             | APPR. | DATE |
|-----------|-------------|-------|------|
| REF.      | DESCRIPTION |       |      |

COACHELLA VALLEY WATER DISTRICT  
EASTERN COACHELLA VALLEY  
**STORMWATER MASTER PLAN**  
LINE P02  
STA 70+00 - STA 110+00

PROJECT NO.  
**2012-0001**  
DRAWING NO.  
**LN001**  
SHEET NO.  
**8** OF 12

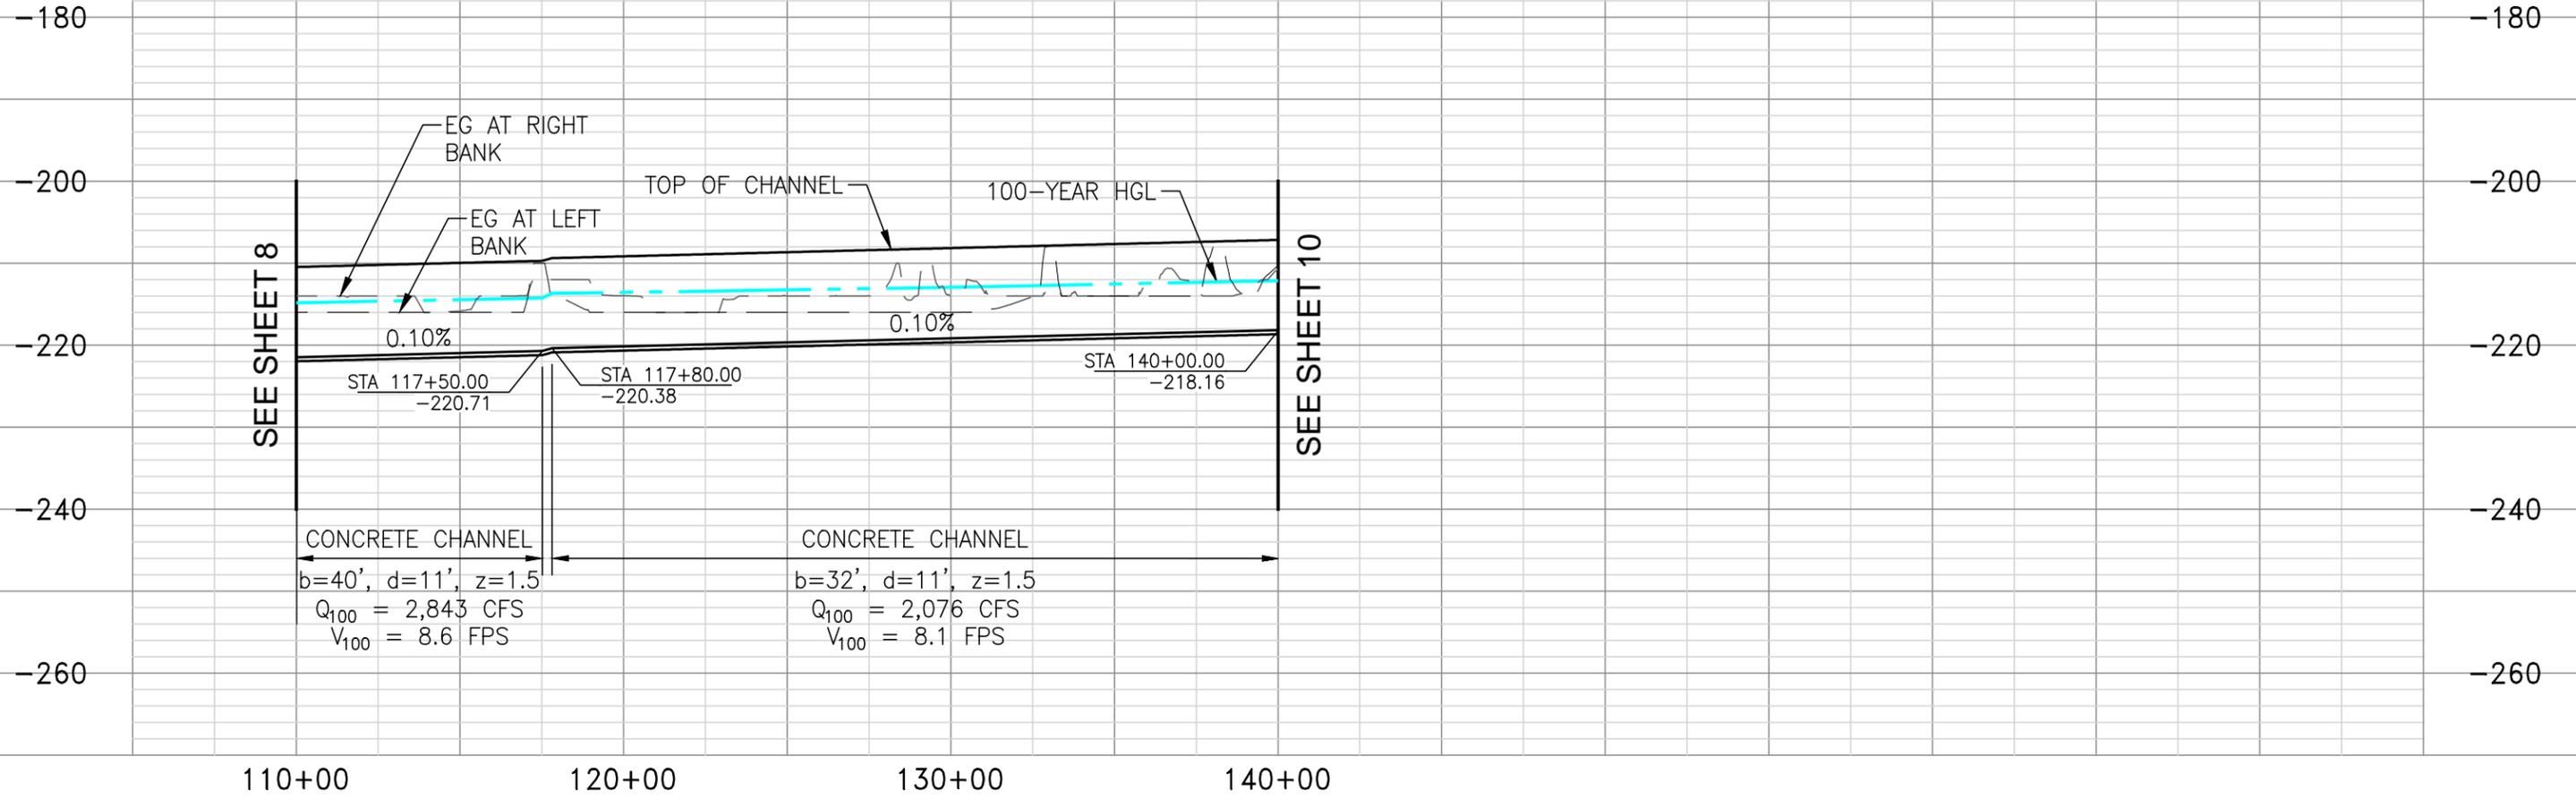

110+00 120+00 130+00 140+00  
SEE SHEET 10

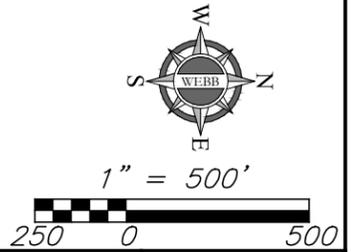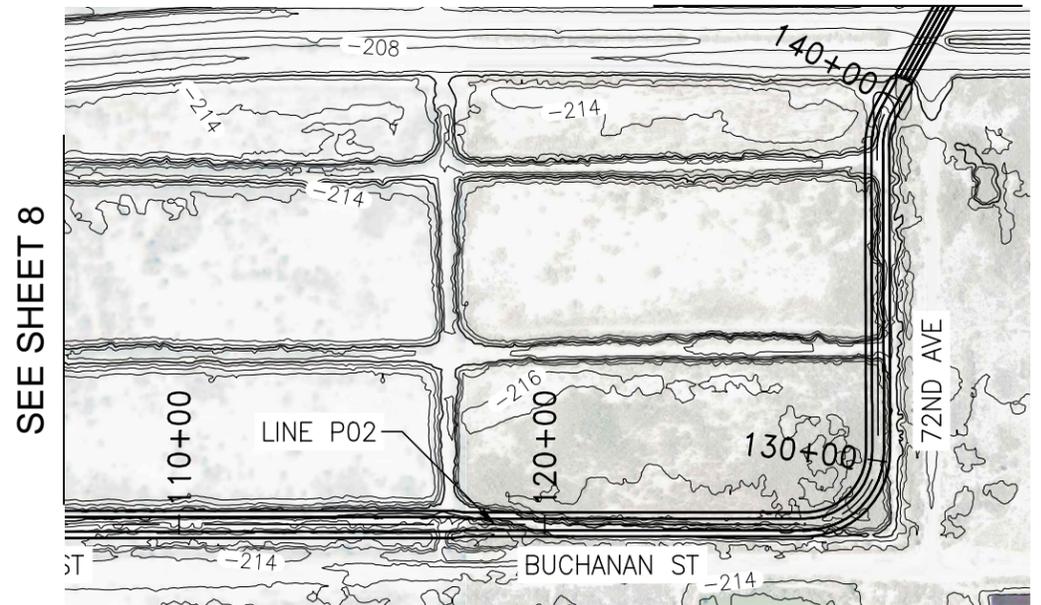

**LINE P02  
PLAN AND PROFILE**





APPROVED BY:  
**ALBERT A. WEBB**  
ASSOCIATES  
ENGINEERING CONSULTANTS  
3788 McCRAY STREET  
RIVERSIDE CA. 92506  
PH. (951) 686-1070  
FAX (951) 788-1256  
ENGINEER, RCE DATE:

| REVISIONS |             | APPR. | DATE |
|-----------|-------------|-------|------|
| REF.      | DESCRIPTION |       |      |


COACHELLA VALLEY WATER DISTRICT  
EASTERN COACHELLA VALLEY  
**STORMWATER MASTER PLAN**  
LINE P02  
STA 110+00 - STA 140+00

PROJECT NO. 2012-0001  
DRAWING NO. LN001  
SHEET NO. 9 OF 12

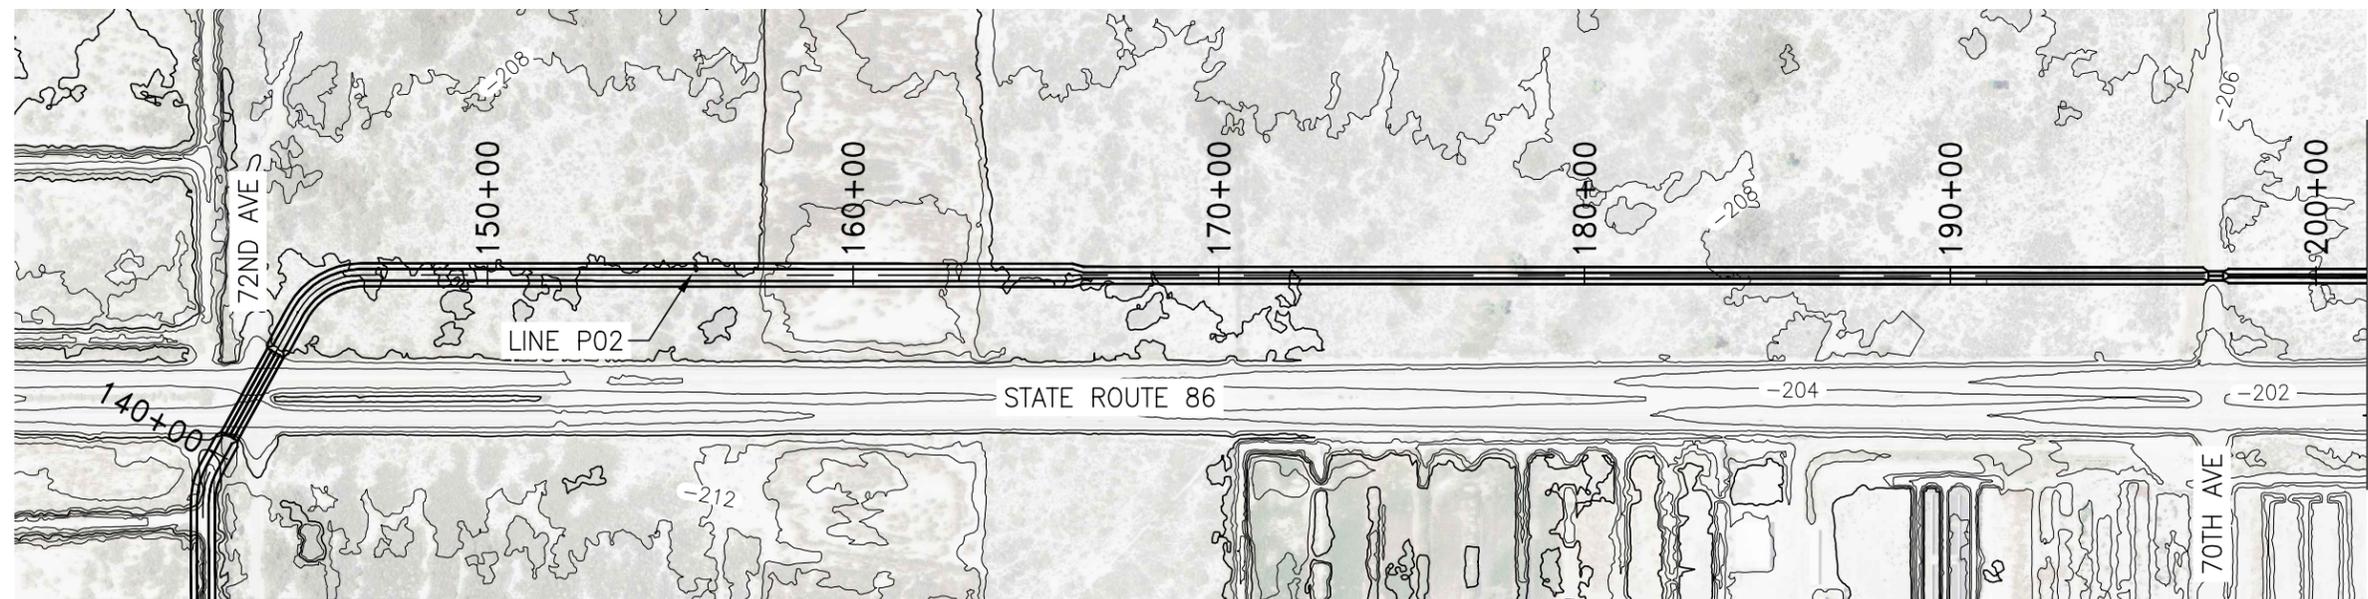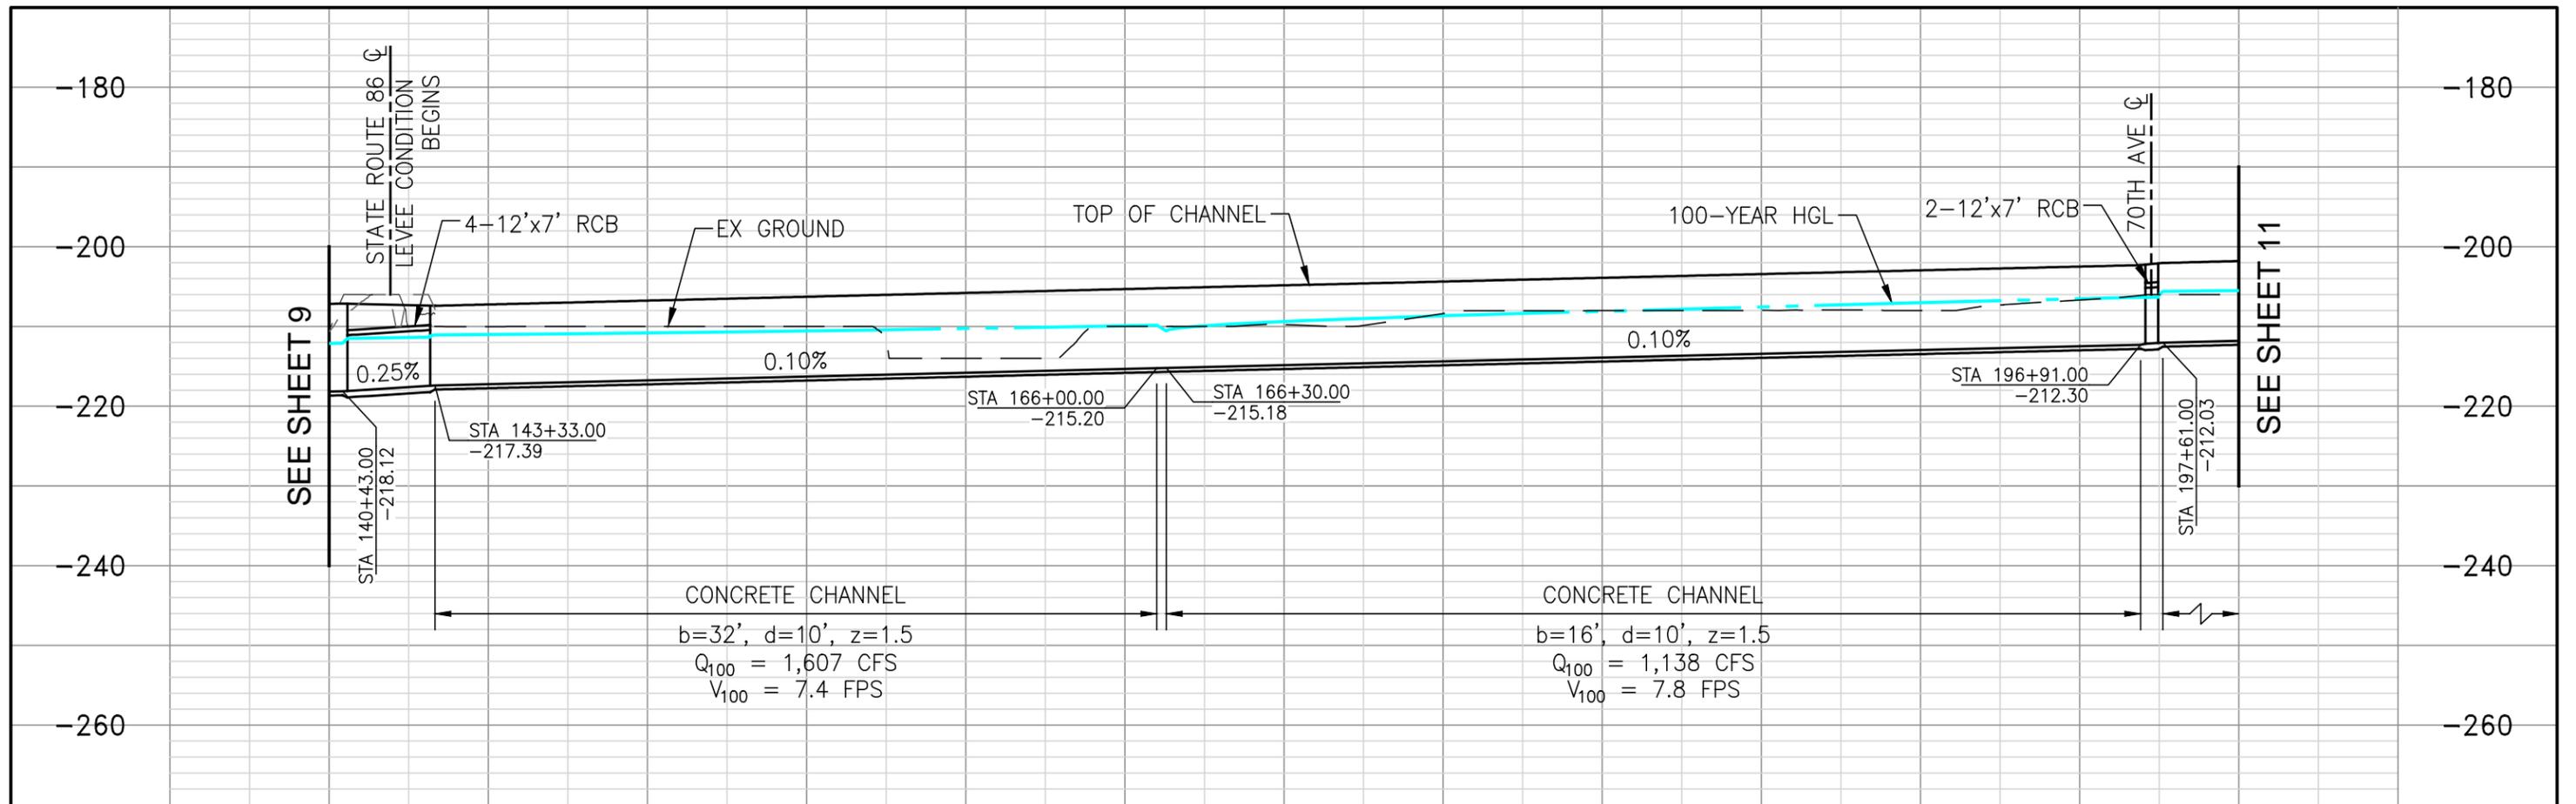

SEE SHEET 11

SEE SHEET 9

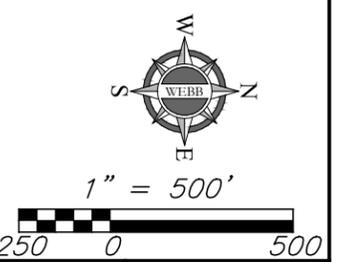

**LINE P02  
PLAN AND PROFILE**



APPROVED BY:  
**ALBERT A. WEBB**  
ASSOCIATES  
ENGINEERING CONSULTANTS  
3788 McCRAY STREET  
RIVERSIDE CA. 92506  
PH. (951) 686-1070  
FAX (951) 788-1256


ENGINEER, RCE \_\_\_\_\_ DATE: \_\_\_\_\_

| REVISIONS |             |            |
|-----------|-------------|------------|
| REF.      | DESCRIPTION | APPR. DATE |
|           |             |            |
|           |             |            |
|           |             |            |



COACHELLA VALLEY WATER DISTRICT  
EASTERN COACHELLA VALLEY  
**STORMWATER MASTER PLAN**  
LINE P02  
STA 140+00 - STA 200+00

PROJECT NO. 2012-0001  
DRAWING NO. LN001  
SHEET NO. 10 OF 12

G:\2012\12-0001\Drawings\12-0001-C-SD-P01.dwg

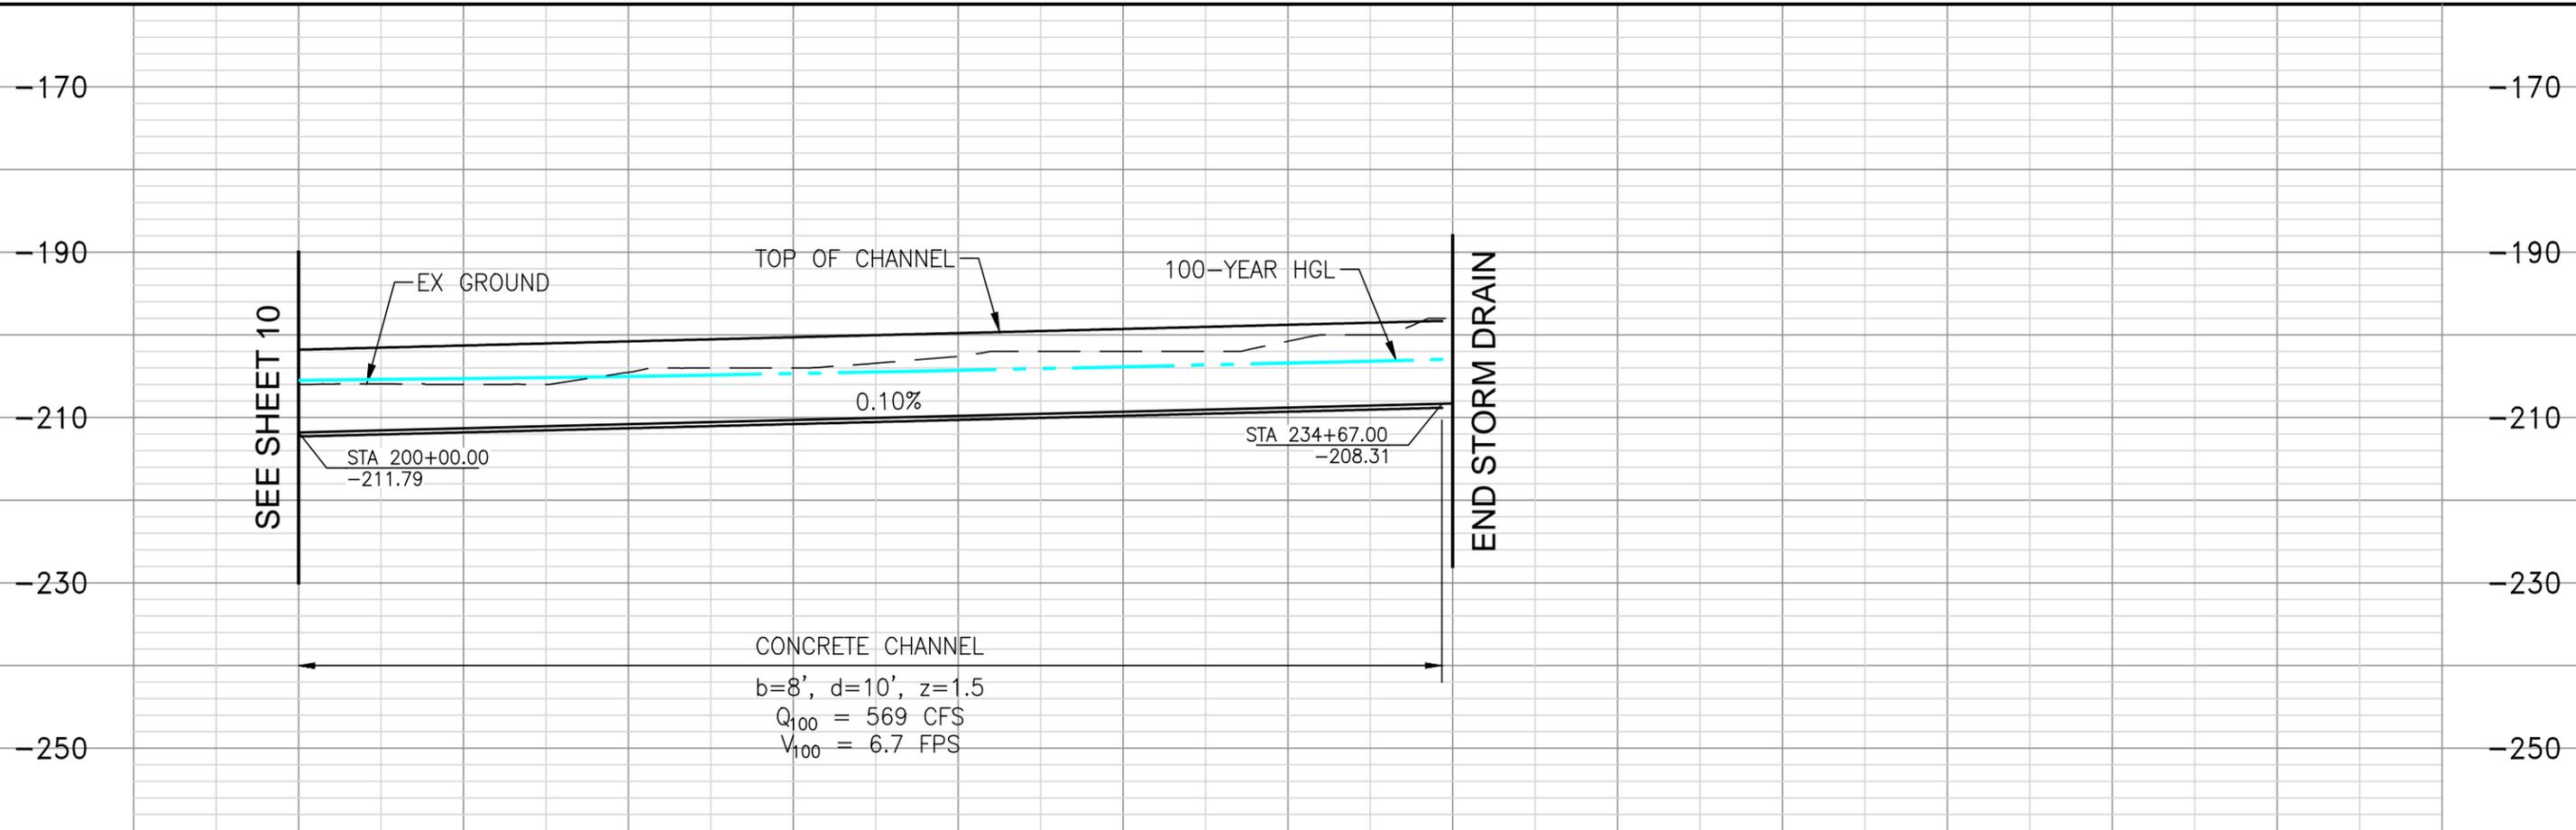

200+00                      210+00                      220+00                      230+00                      240+00

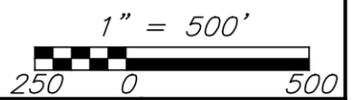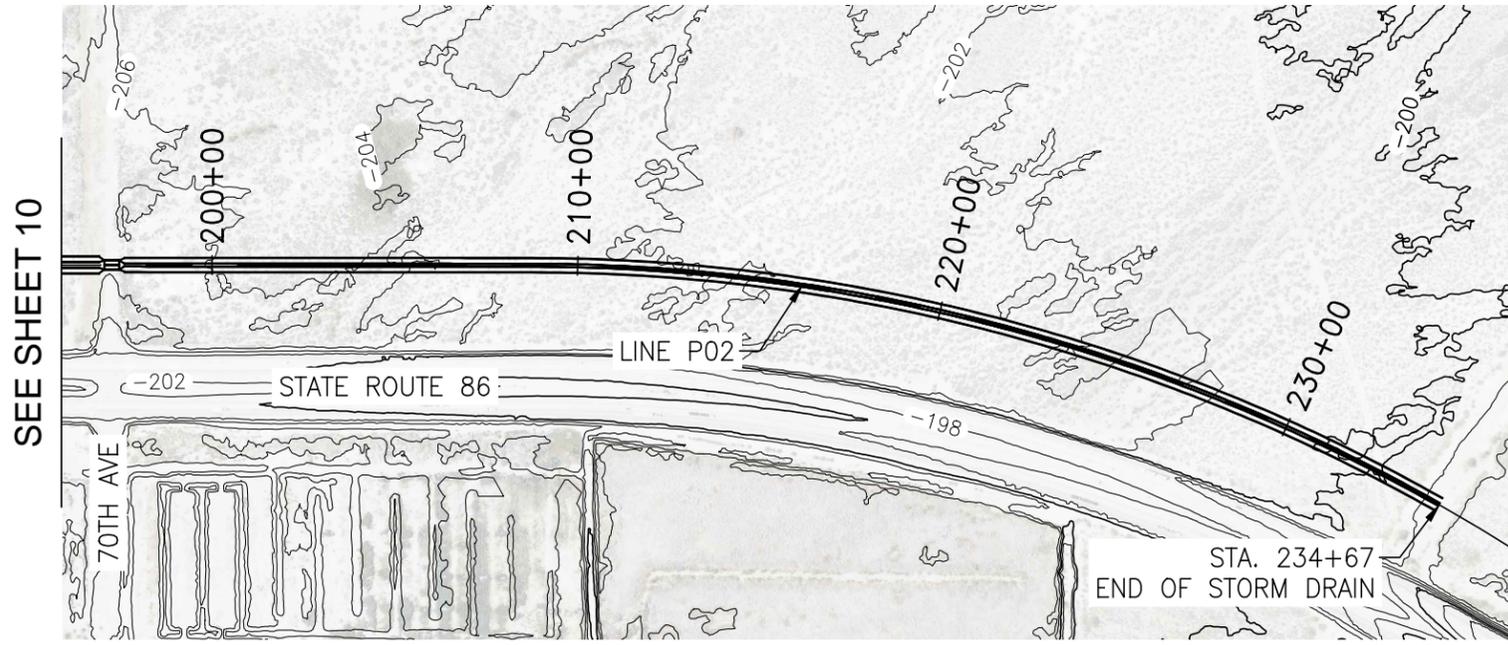

**LINE P02  
PLAN AND PROFILE**





APPROVED BY:  
**ALBERT A. WEBB**  
ASSOCIATES  
ENGINEERING CONSULTANTS  
3788 McCRAY STREET  
RIVERSIDE CA. 92506  
PH. (951) 686-1070  
FAX (951) 788-1256  
ENGINEER, RCE                      DATE: \_\_\_\_\_


| REVISIONS |             |            |
|-----------|-------------|------------|
| REF.      | DESCRIPTION | APPR. DATE |
|           |             |            |
|           |             |            |
|           |             |            |
|           |             |            |

COACHELLA VALLEY WATER DISTRICT  
EASTERN COACHELLA VALLEY  
**STORMWATER MASTER PLAN**  
**LINE P02**  
**STA 200+00 - STA 234+67**

PROJECT NO.  
**2012-0001**  
DRAWING NO.  
**LN001**  
SHEET NO.  
**11 OF 12**

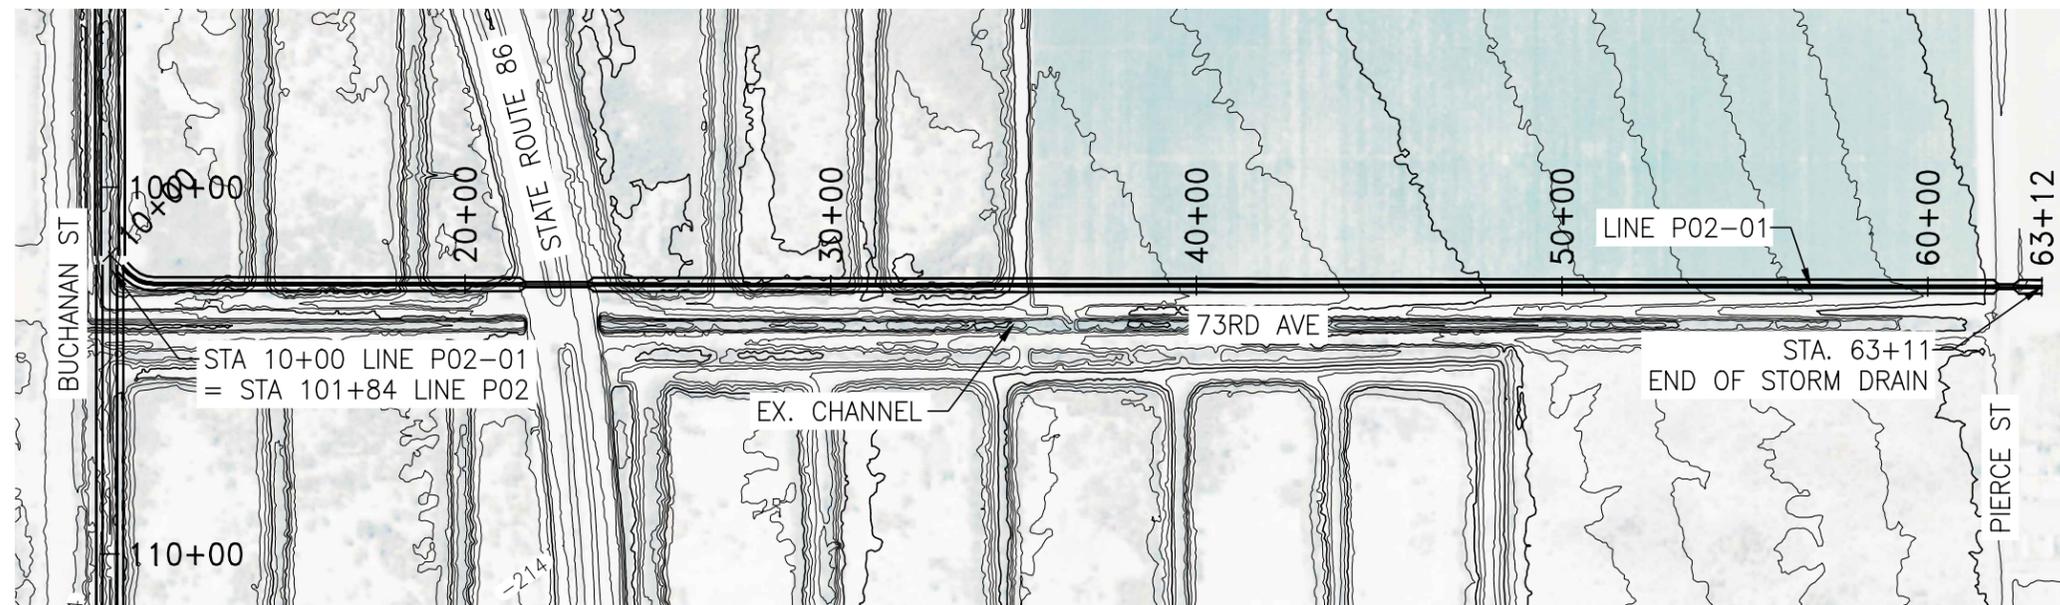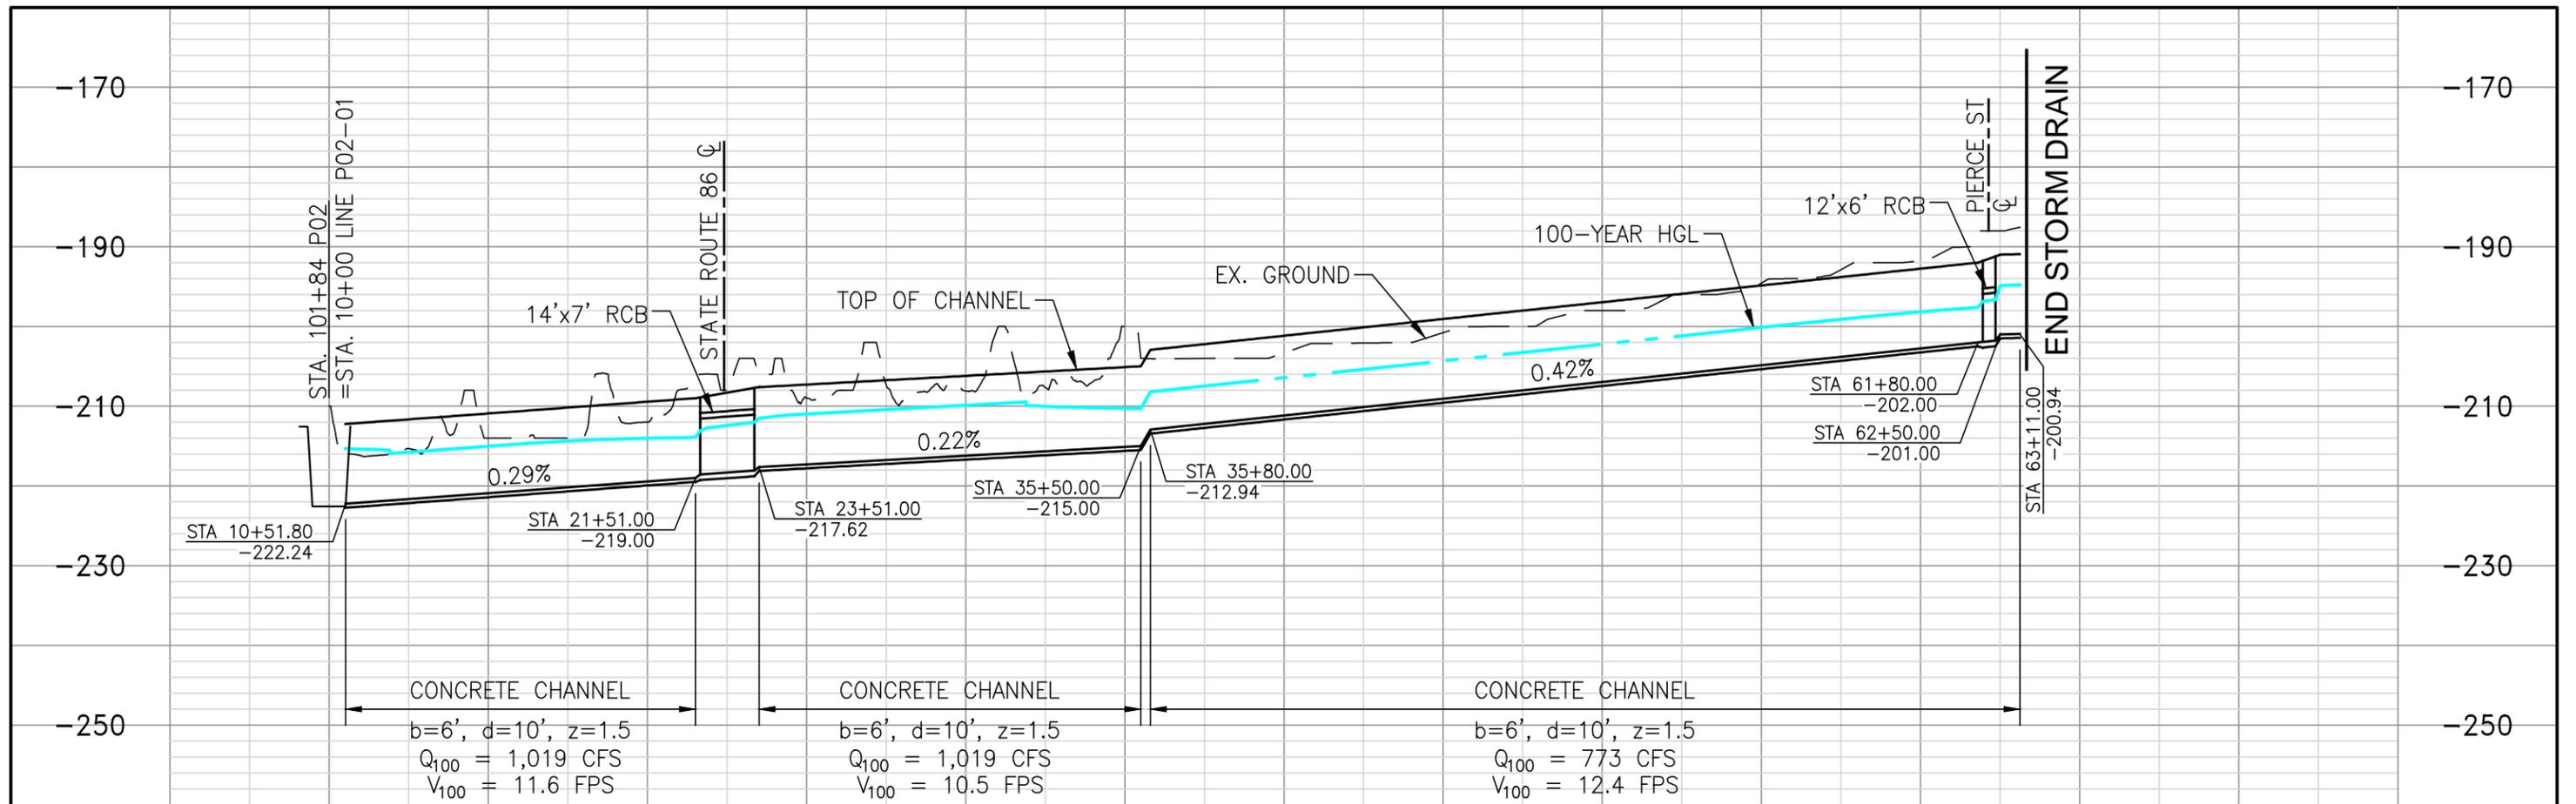

## LINE P02-01 PLAN AND PROFILE

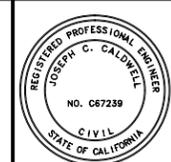

APPROVED BY:  
**ALBERT A. WEBB**  
 ASSOCIATES  
 ENGINEERING CONSULTANTS  
 3788 McCRAY STREET  
 RIVERSIDE CA. 92506  
 PH. (951) 686-1070  
 FAX (951) 788-1256

ENGINEER, RCE \_\_\_\_\_ DATE: \_\_\_\_\_



| REVISIONS |             |            |
|-----------|-------------|------------|
| REF.      | DESCRIPTION | APPR. DATE |
|           |             |            |
|           |             |            |
|           |             |            |
|           |             |            |

COACHELLA VALLEY WATER DISTRICT  
 EASTERN COACHELLA VALLEY  
**STORMWATER MASTER PLAN**  
 LINE P02-01  
 STA 10+00 - STA 63+11


PROJECT NO.  
**2012-0001**  
 DRAWING NO.  
**LN001**  
 SHEET NO.  
**12 OF 12**

G:\2012\12-0001\Drawings\12-0001-C-SD-F01.dwg



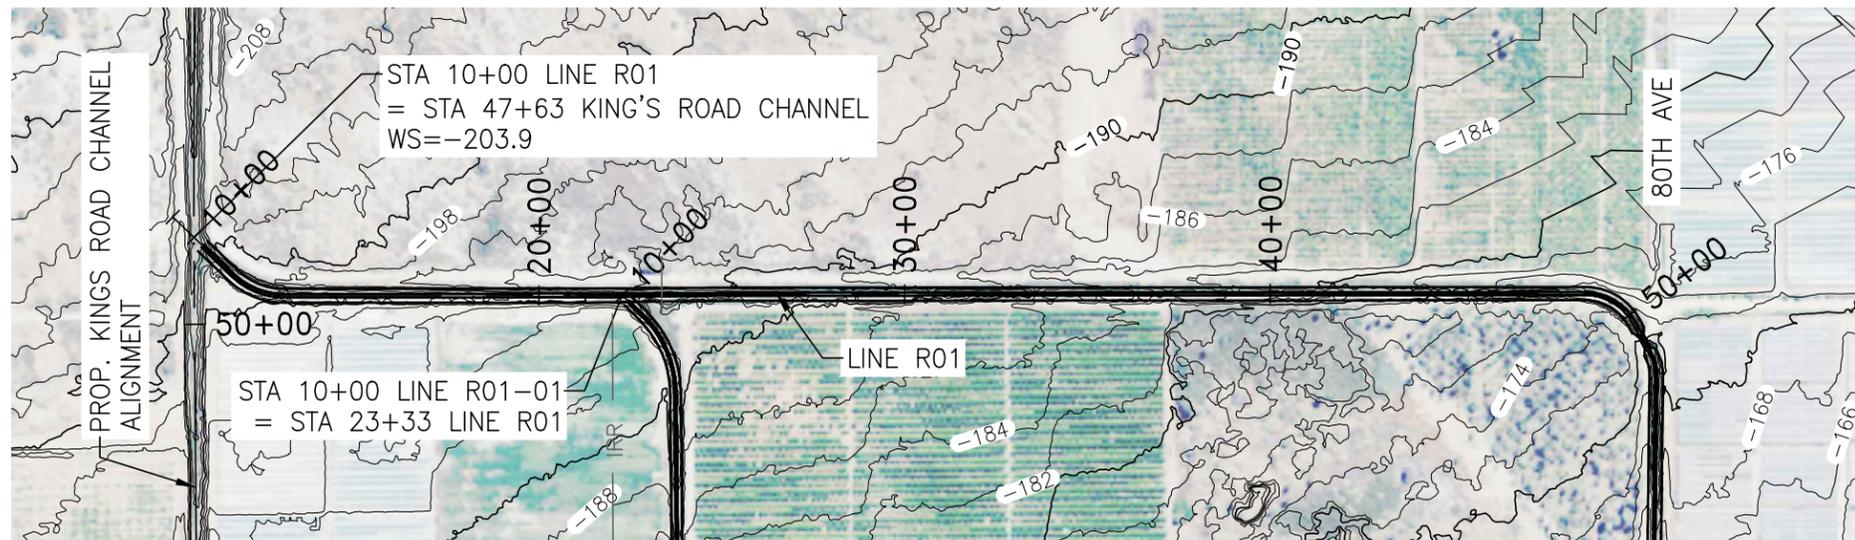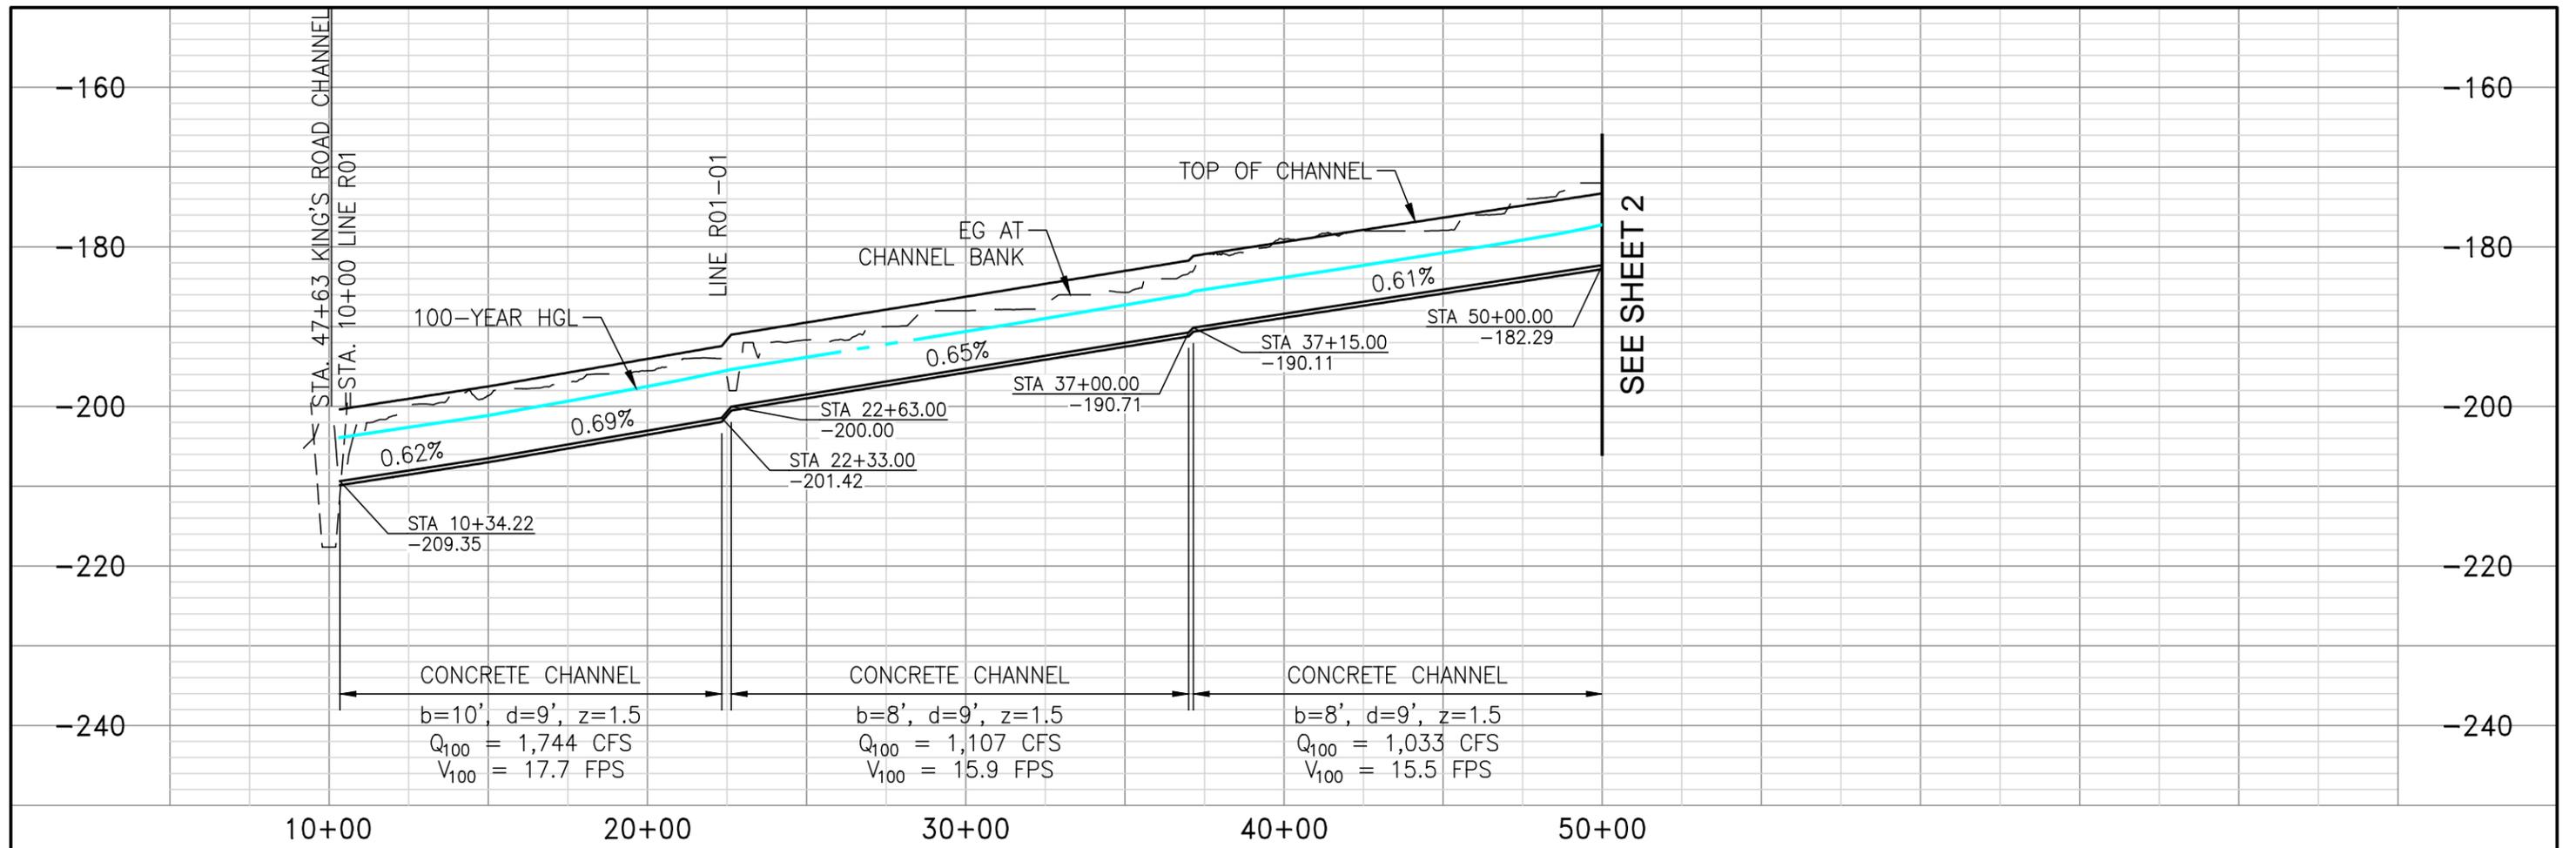

SEE SHEET 2

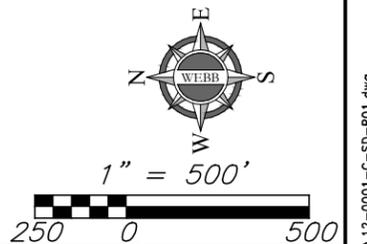

**LINE R01  
PLAN AND PROFILE**





APPROVED BY:  
**ALBERT A. WEBB**  
ASSOCIATES  
ENGINEERING CONSULTANTS  
3788 McCRAY STREET  
RIVERSIDE CA. 92506  
PH. (951) 686-1070  
FAX (951) 788-1256  
ENGINEER, RCE DATE:


| REVISIONS |             |            |
|-----------|-------------|------------|
| REF.      | DESCRIPTION | APPR. DATE |
|           |             |            |
|           |             |            |
|           |             |            |
|           |             |            |

COACHELLA VALLEY WATER DISTRICT  
EASTERN COACHELLA VALLEY  
**STORMWATER MASTER PLAN**  
LINE R01  
STA 10+00 - STA 50+00

PROJECT NO.  
**2012-0001**  
DRAWING NO.  
**LN001**  
SHEET NO.  
**1 OF 3**

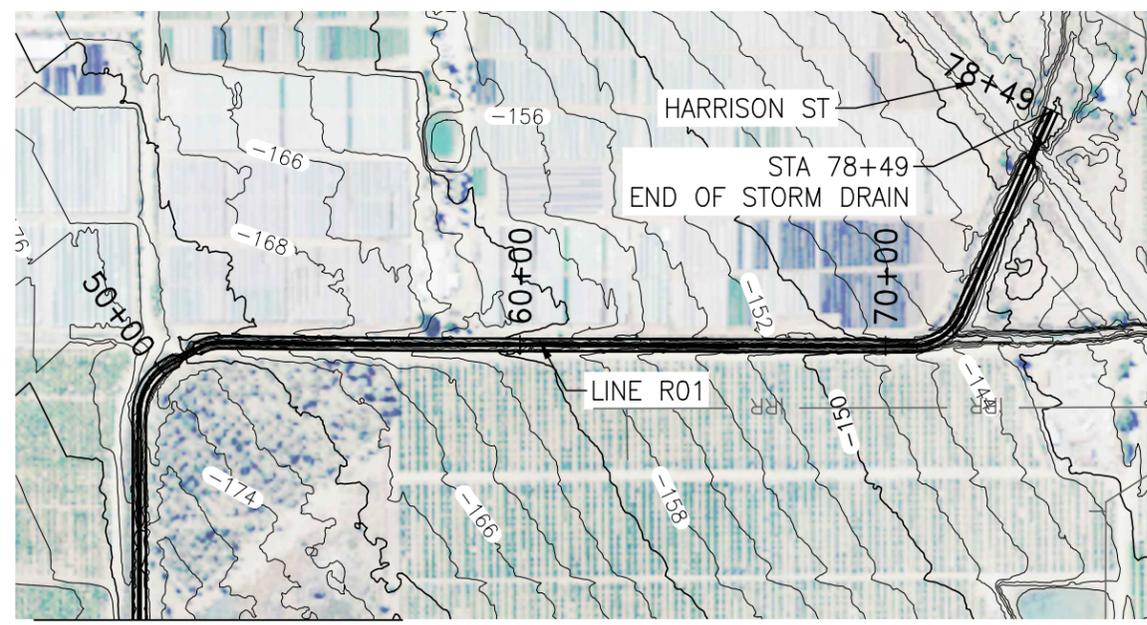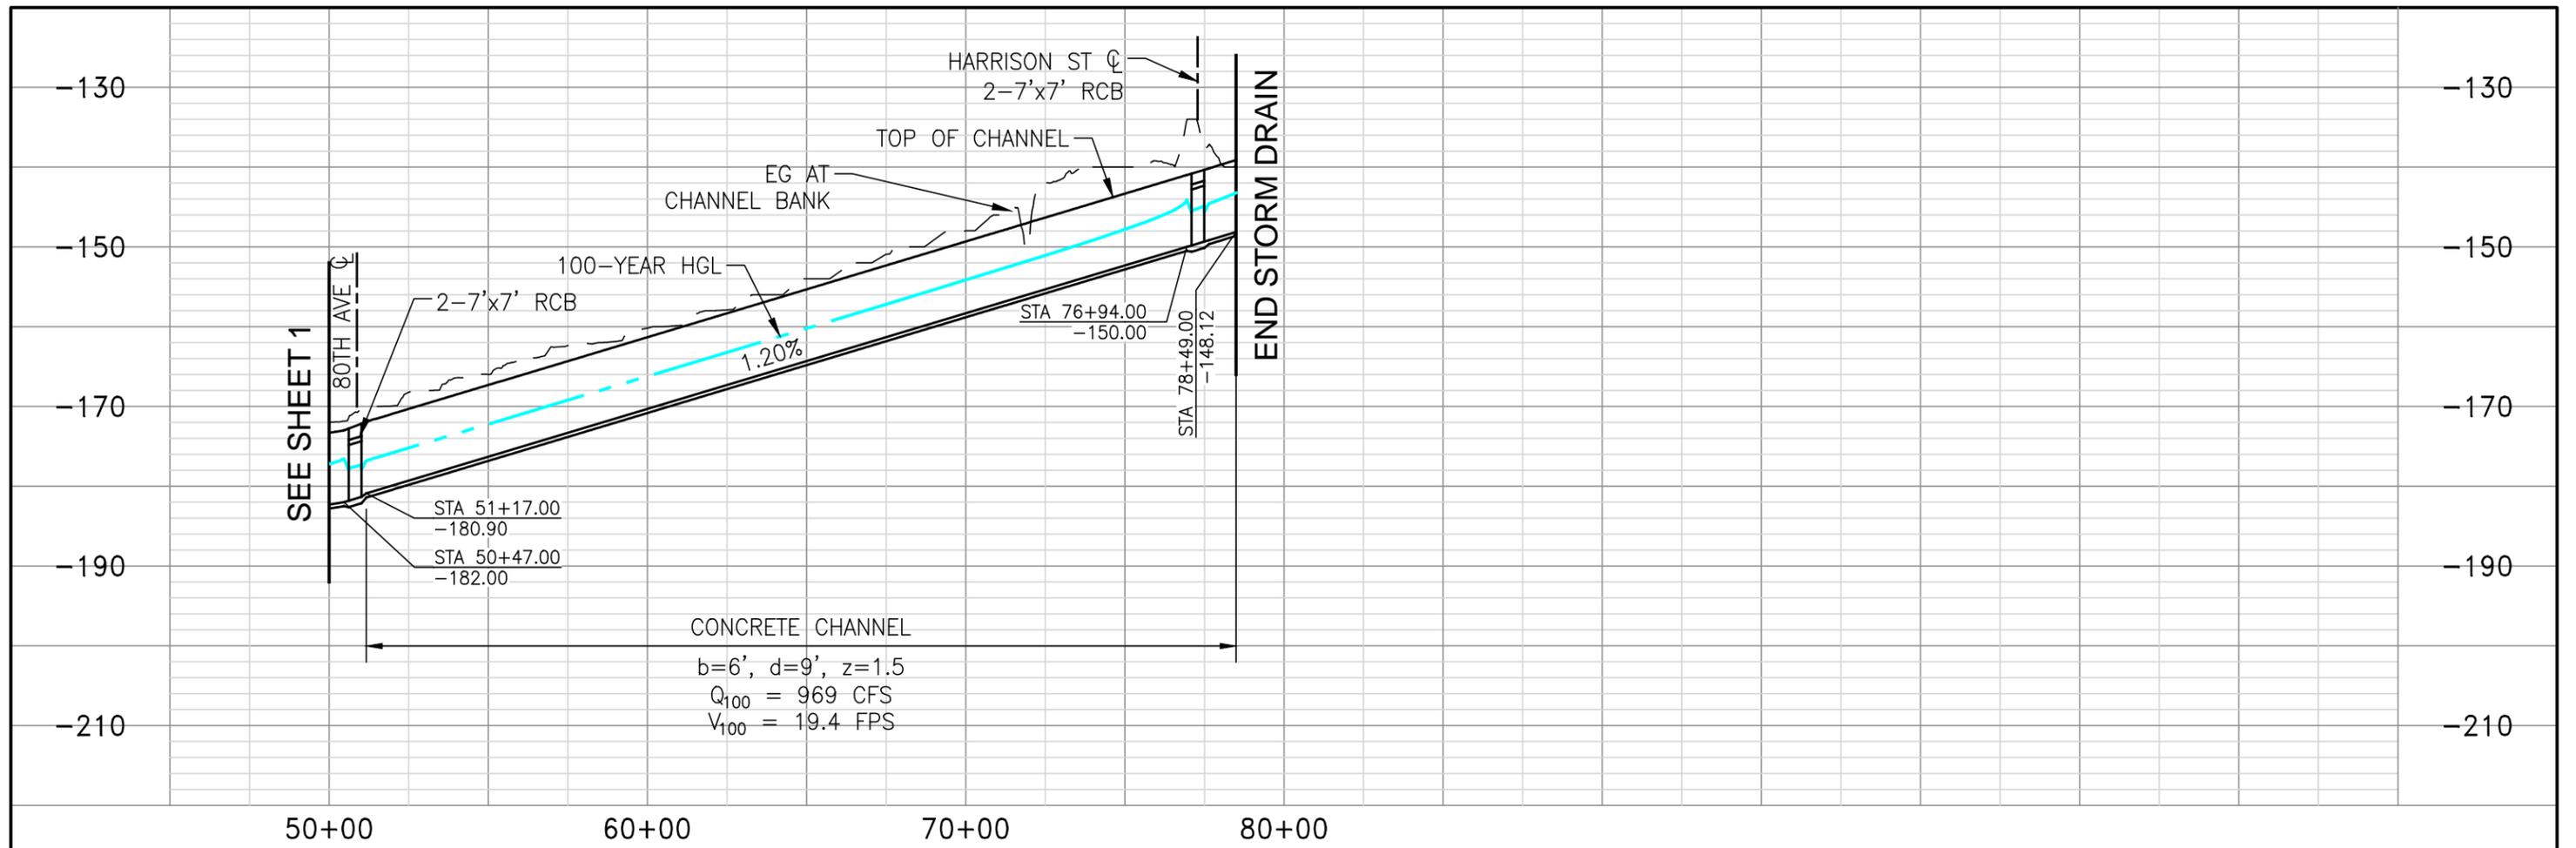

SEE SHEET 1

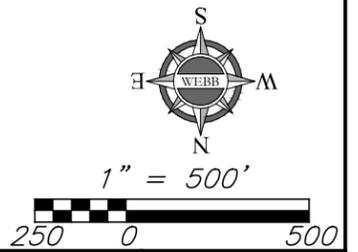

**LINE R01  
PLAN AND PROFILE**






APPROVED BY:  
**ALBERT A. WEBB**  
 ASSOCIATES  
 ENGINEERING CONSULTANTS  
 3788 McCRAY STREET  
 RIVERSIDE CA. 92506  
 PH. (951) 686-1070  
 FAX (951) 788-1256  
 ENGINEER, RCE DATE:

| REVISIONS |             |            |
|-----------|-------------|------------|
| REF.      | DESCRIPTION | APPR. DATE |
|           |             |            |
|           |             |            |
|           |             |            |
|           |             |            |

COACHELLA VALLEY WATER DISTRICT  
 EASTERN COACHELLA VALLEY  
**STORMWATER MASTER PLAN**  
 LINE R01  
 STA 50+00 - STA 78+49

PROJECT NO.  
**2012-0001**  
 DRAWING NO.  
**LN001**  
 SHEET NO.  
**2 OF 3**

G:\2012\12-0001\Drawings\12-0001-C-SD-R01.dwg

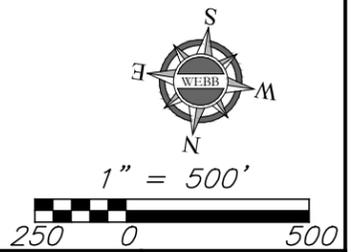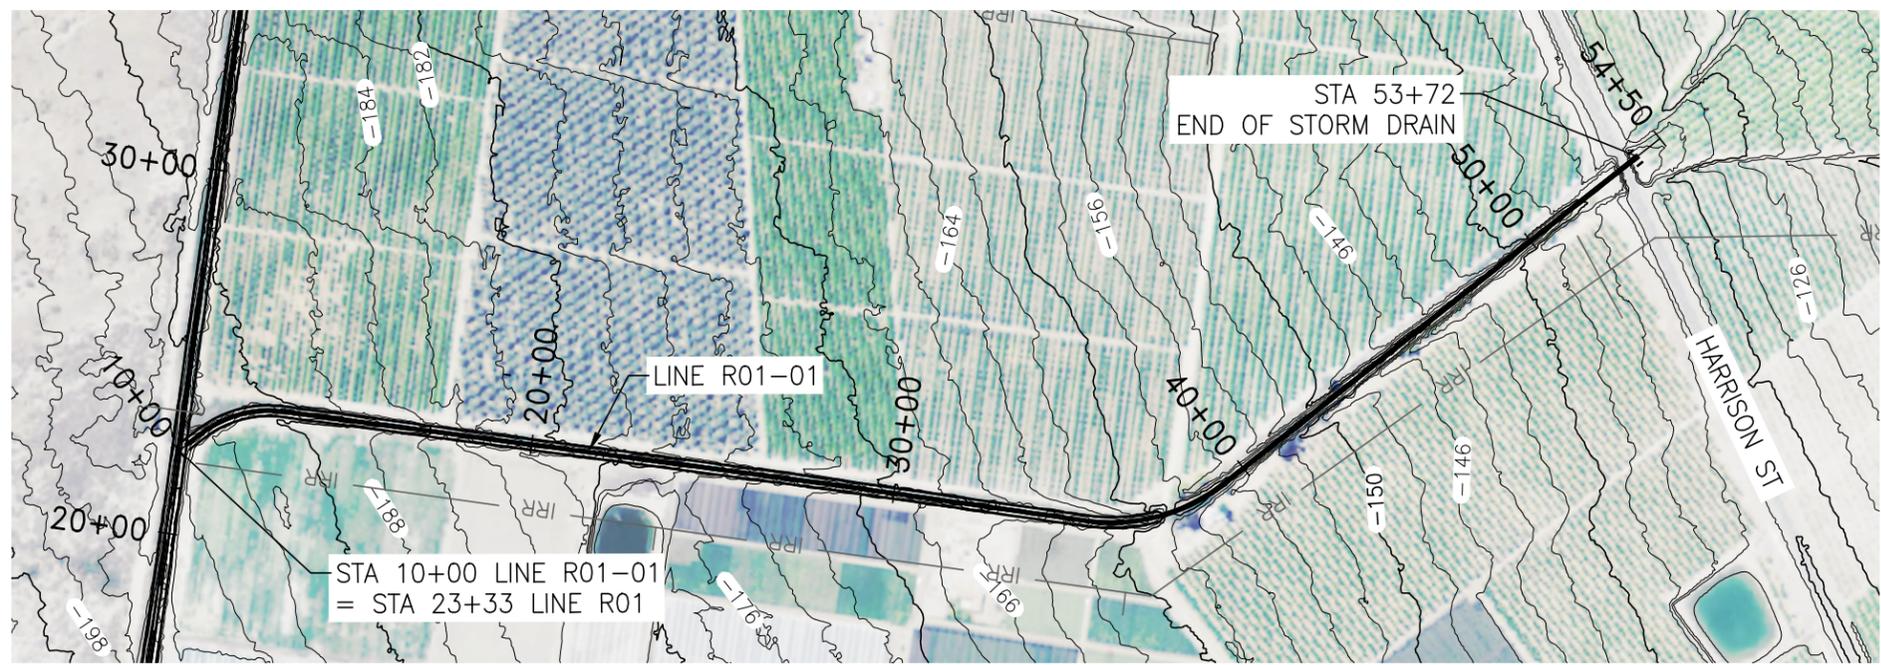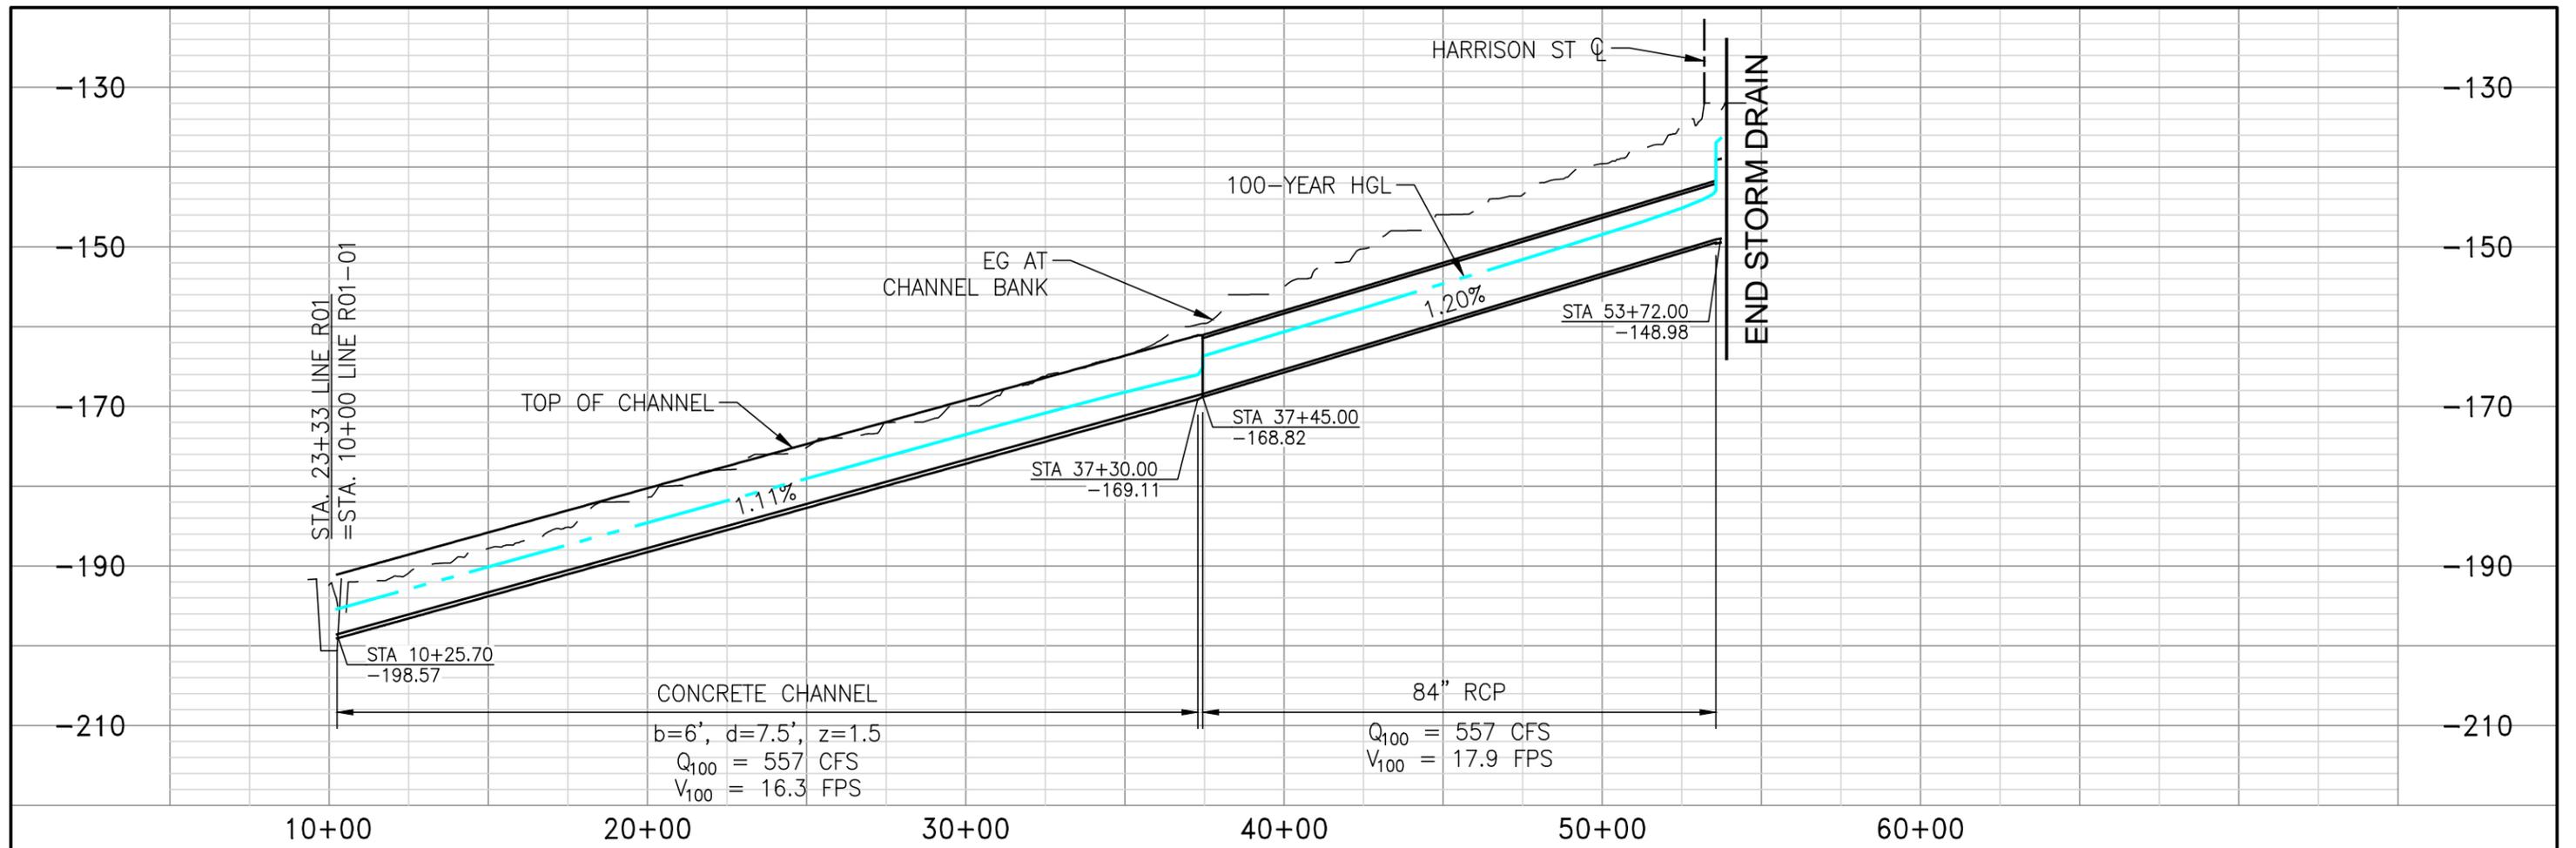

**LINE R01-01  
 PLAN AND PROFILE**



APPROVED BY:  
**ALBERT A. WEBB**  
 ASSOCIATES  
 ENGINEERING CONSULTANTS  
 3788 McCRAY STREET  
 RIVERSIDE CA. 92506  
 PH. (951) 686-1070  
 FAX (951) 788-1256

ENGINEER, RCE      DATE:

| REVISIONS |             |            |
|-----------|-------------|------------|
| REF.      | DESCRIPTION | APPR. DATE |
|           |             |            |
|           |             |            |
|           |             |            |

COACHELLA VALLEY WATER DISTRICT  
 EASTERN COACHELLA VALLEY  
**STORMWATER MASTER PLAN**  
**LINE R01-01**  
**STA 10+00 - STA 53+72**

PROJECT NO.  
**2012-0001**  
 DRAWING NO.  
**LN001**  
 SHEET NO.  
**3 OF 3**

## SECTION 5 – Preliminary Cost Estimates

### ■ Oasis/Valley Floor SMP Cost Estimate

Preliminary cost estimates were prepared for the major construction items for the Oasis/Valley Floor Region SMP. Unit costs were based on the 2013 RCFC&WCD Project Planning Costs, Northwest Hydraulic Consultants costs prepared for previous CVWD drainage reports, and WEBB’s database of construction prices.

Required right-of way widths were calculated by adding two 20-foot service roads to the top of channel widths and adding an additional 2.5 feet on each side of the service roads to daylight to existing ground. Existing right-of-ways (based on available plans) were excluded from the required right-of-way area calculations. ROW costs for all open channels facilities were calculated assuming a unit cost of \$30,000/acre. Contingency costs were based on 15% of the total of storm drain and earth work costs.

Concrete quantities for the trapezoidal channels were taken from RCFC&WCD Standard Drawing Number CH327. Concrete quantities for the RCBs were taken from Caltrans Standard Plans D80 and D81.

O&M costs were based on a 40 year life cycle and converted to a “Net Present Value”. An estimated \$10 per cubic yard (CY) for sediment removal was used in O&M cost calculations.

The estimated cost of each system is tabulated in Table 5-1 (Estimated System Cost Table).

| <b>Table 5-1: Oasis Valley Floor Estimated System Cost</b> |                          |                          |                          |  |                           |                           |                           |                          |                          |                              |                          |  |                      |
|--|--------------------------|--------------------------|--------------------------|--|---------------------------|---------------------------|---------------------------|--------------------------|--------------------------|------------------------------|--------------------------|--|----------------------|
| Item   | Line L Stormwater System | Line M Stormwater System | Line N Stormwater System | 68 <sup>th</sup> Ave Stormwater System | Line O1 Stormwater System | Line O2 Stormwater System | Line O3 Stormwater System | Line P Stormwater System | Line Q Stormwater System | Kings Road Stormwater System | Line R Stormwater System | 84 <sup>th</sup> Ave Stormwater System | Total Cost           |
| Storm Drain & Earthwork                                    | \$35,255,000             | \$35,876,000             | \$49,895,000             | \$97,500,000                           | \$35,914,000              | \$2,629,000               | \$10,638,000              | \$41,940,000             | \$1,782,000              | \$81,500,000                 | \$3,807,000              | \$48,400,000                           | <b>\$445,136,000</b> |
| Contingencies <sup>1</sup>                                 | \$5,255,000              | \$5,381,000              | \$7,484,000              | \$14,600,000                           | \$5,387,000               | \$394,000                 | \$1,596,000               | \$6,291,000              | \$267,000                | \$12,200,000                 | \$571,000                | \$7,300,000                            | <b>\$66,726,000</b>  |
| Engineering and Inspection <sup>2</sup>                    | \$3,526,000              | \$3,588,000              | \$4,989,000              | \$9,700,000                            | \$3,591,000               | \$263,000                 | \$1,064,000               | \$4,194,000              | \$178,000                | \$8,100,000                  | \$381,000                | \$4,800,000                            | <b>\$21,774,000</b>  |
| Right of Way   | \$3,060,000              | \$3,195,000              | \$2,949,000              | \$3,100,000                            | \$2,274,000               | \$288,000                 | \$747,000                 | \$2,304,000              | \$30,000                 | \$2,800,000                  | \$147,000                | \$1,500,000                            | <b>\$22,394,000</b>  |
| O & M <sup>3</sup>   | \$534,000                | \$558,000                | \$892,000                | \$8,700,000                            | \$554,000                 | \$12,000                  | \$39,000                  | \$593,000                | \$13,000                 | \$8,000,000                  | \$20,000                 | \$4,400,000                            | <b>\$24,303,000</b>  |
| <b>Total Cost</b>  | <b>\$47,630,000</b>      | <b>\$48,598,000</b>      | <b>\$66,209,000</b>      | <b>\$123,900,000</b>                   | <b>\$47,720,000</b>       | <b>\$3,554,000</b>        | <b>\$14,084,000</b>       | <b>\$55,322,000</b>      | <b>\$2,270,000</b>       | <b>\$104,500,000</b>         | <b>\$4,926,000</b>       | <b>\$61,600,000</b>                    | <b>\$580,333,000</b> |

1. Contingencies assumes 15% of Construction Costs

2. Engineering and Inspection Budget assumes 10% of Construction Costs

3. Net Present Value of O&amp;M for 40 Years, assuming an inflation rate of 2% and discount rate of 5.5%

## SECTION 6 – Conclusions

### ■ Benefits

The regional and subregional flooding of the Oasis/Valley Floor Region will be greatly reduced by the construction of the facilities proposed in this report. Under existing conditions, flood flows pass largely uncontrolled through the region causing damage to private property and public utilities. Such flood flows cause many streets to become impassable and when floods recede, leave behind eroded areas, pockets of mud and debris and standing ponds of water. As the area converts from primarily agriculture to more urban land uses, these damages are expected to increase. A more orderly growth pattern can safely occur with the construction of these proposed SMP facilities.

### ■ Environmental and Biological Impacts

The benefits of the proposed SMP facilities cannot be achieved without some impacts to the environment. The Oasis/Valley Floor Region is located within the Coachella Valley Multiple Species Habitat Conservation Plan (CVMSHCP) area. A biological constraint analysis (Ref. 6) has been prepared to address the impacts associated with the proposed alignments (Alternative 2A from the Preliminary Alternative Development Study) (Ref. 7). The biological resources identified in the CVMSHCP were mapped against the proposed channel alignments associated with Alternative 2A. In general, the proposed facility alignments have the potential to impact permanent breeding and migratory habitat predicted to support Le Conte's Thrasher, Crissal Thrasher, Yellow Warbler, Southwest Willow Flycatcher, Least Bell's Vireo, Summer Tanager and Yellow-Breasted Chat, and associated habitats. Drainage systems P and Q have the potential to impact habitat predicted to support Pup Fish. Minor portions of drainage system M have the potential to impact habitat predicted to support Coachella Valley Round-Tailed Squirrels.

The constraints identified were based on data in the CVMSHCP and may not depict actual site-specific field conditions. Where predicted sensitive resources may be impacted by implementation of the project, a field reconnaissance is recommended to confirm actual field conditions. The reconnaissance survey may recommend focused surveys of the project Area of Potential Effect (APE) for temporary and permanent impacts to the specific resource. As part of project implementation, the level of impact to sensitive biological resources would be determined and mitigation for those losses would be identified.

Actual impacts to these sensitive areas, and other not listed, of the CVMSHCP will require additional surveys performed by a qualified biologist to determine the level of impact per species prior to project implementation. In addition, permits such as Clean Water Act Section 401/ 404, and the California Department of Fish and Game Streambed Alteration Agreement may be required.

## SECTION 7 – Recommendations

### ■ Recommendations

It is recommended that the Stormwater Master Plan presented in this report be adopted by the Coachella Valley Water District’s Board. The SMP should be used as a guide for all future development in the study area. All developments should be required to conform to the Plan insofar as possible. Developments should evaluate both interim and ultimate conditions and implement design features and drainage facilities to protect against both conditions. In addition, the rights-of-way required for the SMP should be protected from encroachment.


## SECTION 8 – References

### ■ List of References

1. Coachella Valley Water District Development Design Manual, February 2012
2. Riverside County Flood Control and Water Conservation District Hydrology Manual, April 1978
3. NOAA (National Oceanic and Atmospheric Administration) Hydrometeorological Design Study Center – NOAA Atlas 14, Volume 6, Version 2
4. USACE (US Army Corps of Engineers) 2000 “Hydrologic Modeling System HEC-HMS Technical Reference Manual”
5. USACE (US Army Corps of Engineers) 1993. “Introduction and Application of Kinematic Wave Routing Techniques Using HEC-1”
6. Biological Constraints Analysis, Alignments 1 and 2, Oasis/Valley Floor Region Memo, Tetra Tech, November 18, 2012
7. WEBB Associates, “Preliminary Alternative Development Study for the Oasis/Valley Floor Region”, March 2014, prepared for the Coachella Valley Water District
8. Tetra Tech, “Alternative Study for Oasis Area Final Report”, May 2014, prepared for the Coachella Valley Water District


**Appendix A**  
**Bechtel (1997)**  
**Depth-Area Reduction Factor Curve**

Plate 17: Rainfall-depth area reduction curve for Coachella Valley

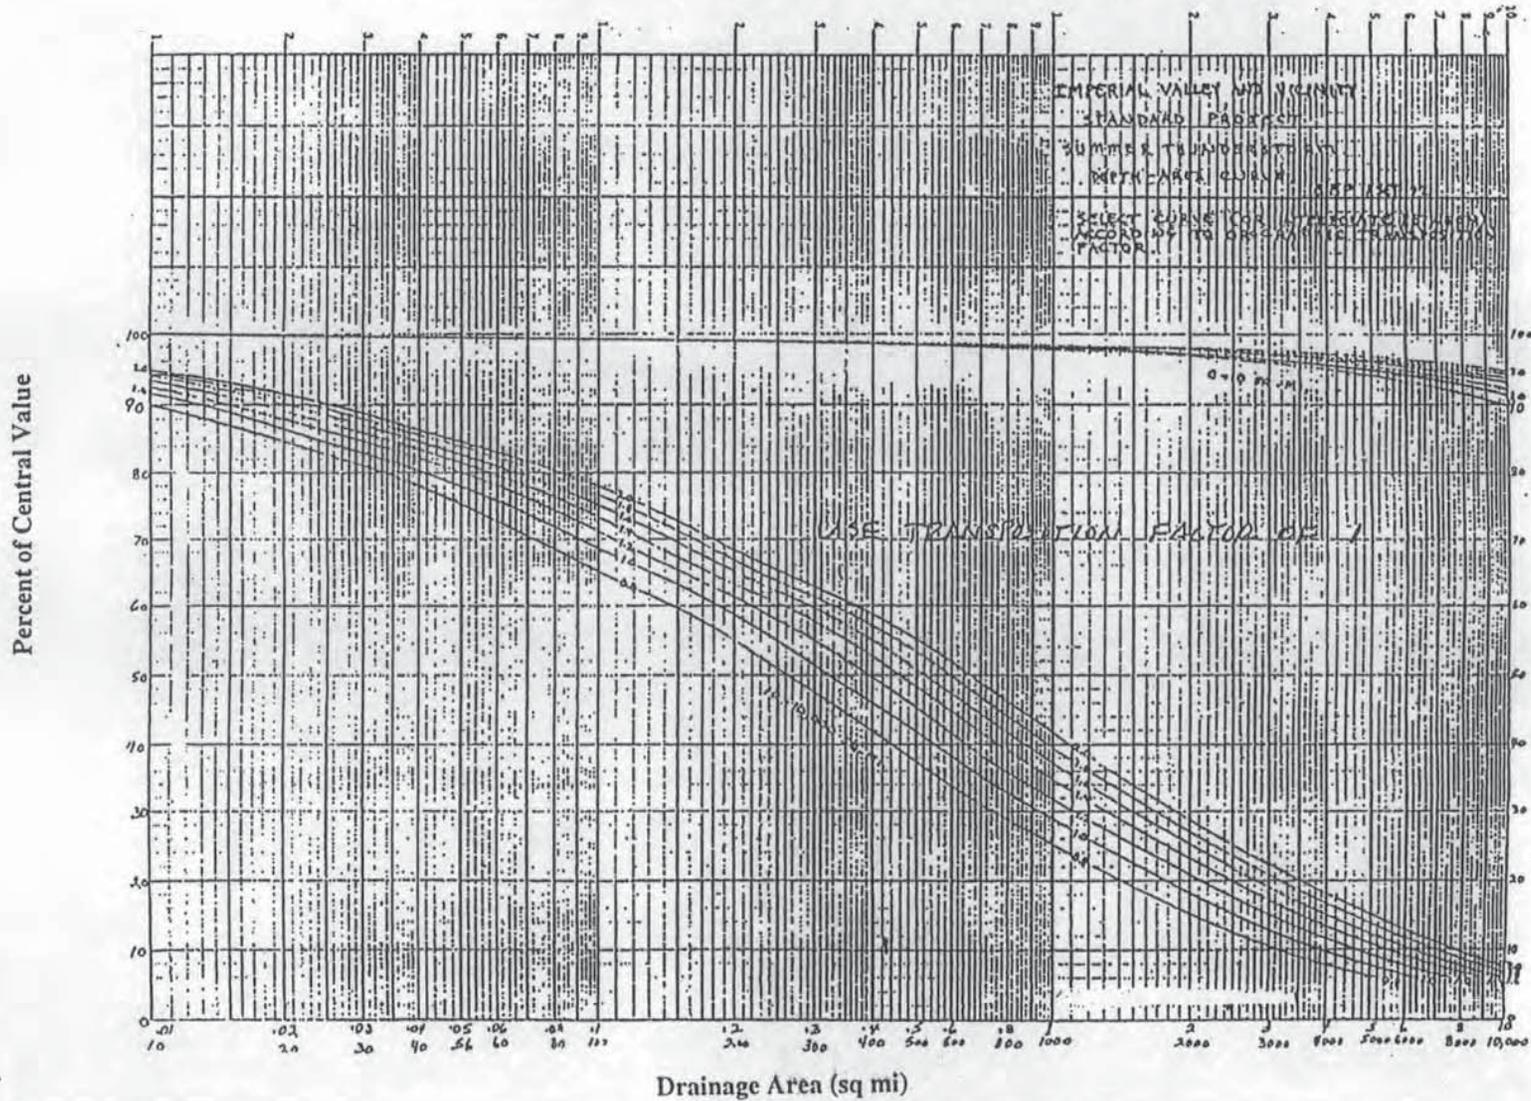

Interpolated Values from Plate 17: Rainfall-depth area reduction curve for Coachella Valley

| Area Reduction Curve |                |         |
|----------------------|----------------|---------|
| Node ID              | Area (sq. mi.) | Percent |
|                      | 11.00          | 91.40   |
| CP_M9                | 10.89          | 91.47   |
|                      | 10.00          | 92.00   |
|                      | 11.00          | 91.40   |
| CP_N11               | 11.46          | 91.08   |
|                      | 12.00          | 90.70   |
|                      | 13.00          | 90.00   |
| CP_N14               | 13.71          | 89.72   |
|                      | 14.00          | 89.60   |
|                      | 14.00          | 89.60   |
| CP_N15               | 14.12          | 89.53   |
|                      | 15.00          | 89.00   |
|                      | 16.00          | 88.40   |
| CP_N17               | 16.91          | 88.04   |
|                      | 17.00          | 88.00   |
|                      | 17.00          | 88.00   |
| CP_N18               | 17.72          | 87.42   |
|                      | 18.00          | 87.20   |
|                      | 11.00          | 91.40   |
| CP_O1-9              | 10.56          | 91.66   |
|                      | 10.00          | 92.00   |
|                      | 13.00          | 90.00   |
| CP_P15               | 13.69          | 89.72   |
|                      | 14.00          | 89.60   |

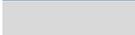 Input Value from Curve  
 Interpolated Value

0141.

File: 0141.

**“Without Project” Hydrology Report**  
**Thousand Palms Area, Whitewater River Basin**  
**Riverside and San Bernardino Counties, California**

by  
**Geotechnical and Hydraulic Engineering Services**  
**Bechtel Corporation**  
March 1997



for

**U.S. ARMY CORPS OF ENGINEERS**  
**LOS ANGELES DISTRICT**

151  
NB SCANNED

# **Appendix B**

## **Watershed Lag Time Calculations**

**EASTERN COACHELLA VALLEY SMP**

| <b>Watershed Lag Time Calculations for Oasis/Valley Floor Hydrology</b> |             |                |             |             |                |                |             |                |                        |              |             |
|---|-------------|----------------|-------------|-------------|----------------|----------------|-------------|----------------|------------------------|--------------|-------------|
| <i>Watershed</i>  |             | <i>Area</i>    | <i>L</i>    | <i>Lca</i>  | <i>Elev_Up</i> | <i>Elev_Dn</i> | <i>H</i>    | <i>S</i>       | <i>S<sup>1/2</sup></i> | <i>n-bar</i> | <i>Lag</i>  |
| <i>id</i>   | <i>(ac)</i> | <i>(sqmi.)</i> | <i>(mi)</i> | <i>(mi)</i> | <i>(ft)</i>    | <i>(ft)</i>    | <i>(ft)</i> | <i>(ft/mi)</i> |                        |              | <i>(hr)</i> |
| L2  | 633.6       | 0.99           | 1.569       | 0.681       | -16            | -46            | 30          | 19.1           | 4.372978               | 0.040        | 0.562       |
| L3  | 633.6       | 0.99           | 1.473       | 0.674       | -40            | -70            | 30          | 20.4           | 4.513416               | 0.040        | 0.540       |
| L4  | 691.2       | 1.08           | 1.645       | 0.836       | -28            | -62            | 34          | 20.7           | 4.546816               | 0.040        | 0.609       |
| L5  | 633.6       | 0.99           | 1.865       | 0.986       | -48            | -82            | 34          | 18.2           | 4.269454               | 0.040        | 0.697       |
| L6  | 640.0       | 1.00           | 1.330       | 0.654       | -72            | -94            | 22          | 16.5           | 4.066505               | 0.040        | 0.534       |
| L7  | 646.4       | 1.01           | 1.530       | 0.840       | -86            | -110           | 24          | 15.7           | 3.960239               | 0.040        | 0.626       |
| L8  | 486.4       | 0.76           | 1.269       | 0.826       | -98            | -114           | 16          | 12.6           | 3.551118               | 0.040        | 0.604       |
| L9  | 748.8       | 1.17           | 2.043       | 0.898       | -108           | -132           | 24          | 11.7           | 3.427809               | 0.040        | 0.757       |
| M1  | 646.4       | 1.01           | 1.552       | 0.781       | -45            | -72            | 27          | 17.4           | 4.170979               | 0.040        | 0.600       |
| M2  | 646.4       | 1.01           | 1.639       | 0.807       | -64            | -94            | 30          | 18.3           | 4.278245               | 0.040        | 0.615       |
| M3  | 646.4       | 1.01           | 1.366       | 0.671       | -82            | -108           | 26          | 19.0           | 4.362181               | 0.040        | 0.531       |
| M5  | 684.8       | 1.07           | 1.605       | 0.809       | -64            | -88            | 24          | 15.0           | 3.866659               | 0.040        | 0.634       |
| M6  | 646.4       | 1.01           | 1.560       | 0.722       | -76            | -96            | 20          | 12.8           | 3.580256               | 0.040        | 0.618       |
| M7  | 646.4       | 1.01           | 1.610       | 0.915       | -94            | -112           | 18          | 11.2           | 3.344064               | 0.040        | 0.703       |
| M8  | 2137.6      | 3.34           | 2.513       | 1.192       | -94            | -140           | 46          | 18.3           | 4.27824                | 0.040        | 0.838       |
| M9  | 915.2       | 1.43           | 1.654       | 0.778       | -130           | -146           | 16          | 9.7            | 3.109783               | 0.040        | 0.687       |
| N1  | 672.0       | 1.05           | 1.473       | 0.791       | -76            | -102           | 26          | 17.6           | 4.20072                | 0.040        | 0.590       |
| N2  | 582.4       | 0.91           | 2.054       | 0.974       | -6             | -108           | 102         | 49.7           | 7.047244               | 0.040        | 0.595       |
| N3  | 428.8       | 0.67           | 1.809       | 0.865       | -7             | -110           | 103         | 56.9           | 7.545356               | 0.040        | 0.528       |
| N4  | 838.4       | 1.31           | 1.581       | 0.832       | 400            | -118           | 518         | 327.7          | 18.10187               | 0.040        | 0.354       |
| N5  | 646.4       | 1.01           | 1.658       | 0.823       | -90            | -114           | 24          | 14.5           | 3.805129               | 0.040        | 0.650       |
| N6  | 659.2       | 1.03           | 1.548       | 0.696       | -102           | -122           | 20          | 12.9           | 3.594033               | 0.040        | 0.607       |
| N7  | 620.8       | 0.97           | 1.659       | 0.805       | -76            | -128           | 52          | 31.4           | 5.599215               | 0.040        | 0.557       |
| N8  | 640.0       | 1.00           | 1.412       | 0.724       | -98            | -128           | 30          | 21.2           | 4.609439               | 0.040        | 0.542       |
| N9  | 646.4       | 1.01           | 1.384       | 0.697       | -116           | -136           | 20          | 14.5           | 3.801317               | 0.040        | 0.570       |
| N10   | 320.0       | 0.50           | 1.090       | 0.584       | -83            | -136           | 53          | 48.6           | 6.973734               | 0.040        | 0.386       |
| N11   | 646.4       | 1.01           | 1.450       | 0.781       | -128           | -150           | 22          | 15.2           | 3.895126               | 0.040        | 0.600       |
| N12   | 633.6       | 0.99           | 1.371       | 0.704       | -90            | -150           | 60          | 43.8           | 6.615197               | 0.040        | 0.462       |
| N13   | 1030.4      | 1.61           | 1.480       | 0.602       | -116           | -142           | 26          | 17.6           | 4.191596               | 0.040        | 0.533       |
| N14   | 409.6       | 0.64           | 1.029       | 0.507       | -142           | -154           | 12          | 11.7           | 3.41464                | 0.040        | 0.470       |
| N15   | 262.4       | 0.41           | 1.057       | 0.559       | -154           | -162           | 8           | 7.6            | 2.751756               | 0.040        | 0.535       |
| N16   | 876.8       | 1.37           | 1.643       | 0.870       | -142           | -156           | 14          | 8.5            | 2.918778               | 0.040        | 0.732       |
| N17   | 908.8       | 1.42           | 1.666       | 0.902       | -152           | -164           | 12          | 7.2            | 2.683858               | 0.040        | 0.770       |
| N18   | 518.4       | 0.81           | 2.149       | 0.983       | -146           | -168           | 22          | 10.2           | 3.199546               | 0.040        | 0.820       |



# **Appendix C**

## **NOAA 14 Rainfall Data**



**POINT PRECIPITATION FREQUENCY ESTIMATES**

Sanja Perica, Sarah Dietz, Sarah Heim, Lillian Hiner, Kazungu Maitaria, Deborah Martin, Sandra Pavlovic, Ishani Roy, Carl Trypaluk, Dale Unruh, Fenglin Yan, Michael Yekta, Tan Zhao, Geoffrey Bonnin, Daniel Brewer, Li-Chuan Chen, Tye Parzybok, John Yarchoan

NOAA, National Weather Service, Silver Spring, Maryland

[PF\\_tabular](#) | [PF\\_graphical](#) | [Maps\\_&\\_aerials](#)

**PF tabular**

| <b>PDS-based point precipitation frequency estimates with 90% confidence intervals (in inches)<sup>1</sup></b> |                                     |                        |                        |                        |                        |                        |                        |                        |                        |                        |
|--|-------------------------------------|------------------------|------------------------|------------------------|------------------------|------------------------|------------------------|------------------------|------------------------|------------------------|
| Duration   | Average recurrence interval (years) |                        |                        |                        |                        |                        |                        |                        |                        |                        |
|  | 1                                   | 2                      | 5                      | 10                     | 25                     | 50                     | 100                    | 200                    | 500                    | 1000                   |
| 5-min  | 0.062<br>(0.052-0.075)              | 0.098<br>(0.082-0.118) | 0.148<br>(0.123-0.179) | 0.191<br>(0.158-0.234) | 0.255<br>(0.203-0.323) | 0.308<br>(0.240-0.398) | 0.365<br>(0.278-0.484) | 0.428<br>(0.316-0.584) | 0.520<br>(0.369-0.741) | 0.598<br>(0.409-0.884) |
| 10-min   | 0.089<br>(0.074-0.107)              | 0.140<br>(0.117-0.169) | 0.212<br>(0.176-0.257) | 0.274<br>(0.227-0.336) | 0.366<br>(0.292-0.463) | 0.441<br>(0.344-0.571) | 0.523<br>(0.398-0.694) | 0.613<br>(0.453-0.837) | 0.745<br>(0.528-1.06)  | 0.858<br>(0.587-1.27)  |
| 15-min   | 0.108<br>(0.090-0.130)              | 0.169<br>(0.141-0.205) | 0.256<br>(0.213-0.311) | 0.332<br>(0.274-0.406) | 0.442<br>(0.353-0.560) | 0.533<br>(0.416-0.690) | 0.632<br>(0.481-0.839) | 0.741<br>(0.548-1.01)  | 0.902<br>(0.639-1.29)  | 1.04<br>(0.709-1.53)   |
| 30-min   | 0.151<br>(0.126-0.182)              | 0.238<br>(0.198-0.287) | 0.359<br>(0.299-0.436) | 0.465<br>(0.384-0.569) | 0.620<br>(0.494-0.785) | 0.748<br>(0.584-0.968) | 0.887<br>(0.675-1.18)  | 1.04<br>(0.769-1.42)   | 1.26<br>(0.896-1.80)   | 1.45<br>(0.994-2.15)   |
| 60-min   | 0.211<br>(0.177-0.255)              | 0.333<br>(0.278-0.402) | 0.503<br>(0.419-0.610) | 0.651<br>(0.538-0.797) | 0.868<br>(0.692-1.10)  | 1.05<br>(0.817-1.36)   | 1.24<br>(0.945-1.65)   | 1.46<br>(1.08-1.99)    | 1.77<br>(1.25-2.52)    | 2.04<br>(1.39-3.01)    |
| 2-hr   | 0.292<br>(0.244-0.352)              | 0.435<br>(0.363-0.526) | 0.646<br>(0.538-0.783) | 0.837<br>(0.691-1.02)  | 1.13<br>(0.901-1.43)   | 1.38<br>(1.08-1.79)    | 1.66<br>(1.27-2.21)    | 1.99<br>(1.47-2.71)    | 2.47<br>(1.75-3.53)    | 2.90<br>(1.98-4.29)    |
| 3-hr   | 0.353<br>(0.295-0.427)              | 0.517<br>(0.431-0.625) | 0.762<br>(0.635-0.924) | 0.989<br>(0.816-1.21)  | 1.34<br>(1.07-1.70)    | 1.65<br>(1.29-2.14)    | 2.01<br>(1.53-2.66)    | 2.42<br>(1.79-3.30)    | 3.05<br>(2.16-4.35)    | 3.62<br>(2.47-5.34)    |
| 6-hr   | 0.465<br>(0.389-0.562)              | 0.673<br>(0.562-0.814) | 0.990<br>(0.824-1.20)  | 1.29<br>(1.06-1.57)    | 1.76<br>(1.40-2.22)    | 2.18<br>(1.70-2.82)    | 2.66<br>(2.03-3.53)    | 3.23<br>(2.39-4.41)    | 4.13<br>(2.92-5.88)    | 4.93<br>(3.37-7.29)    |
| 12-hr  | 0.550<br>(0.460-0.665)              | 0.814<br>(0.680-0.985) | 1.21<br>(1.01-1.47)    | 1.58<br>(1.31-1.94)    | 2.16<br>(1.72-2.74)    | 2.67<br>(2.09-3.46)    | 3.26<br>(2.48-4.33)    | 3.94<br>(2.92-5.38)    | 5.01<br>(3.55-7.14)    | 5.96<br>(4.07-8.80)    |
| 24-hr  | 0.695<br>(0.615-0.801)              | 1.06<br>(0.937-1.22)   | 1.60<br>(1.41-1.85)    | 2.09<br>(1.83-2.44)    | 2.84<br>(2.41-3.42)    | 3.49<br>(2.90-4.29)    | 4.23<br>(3.43-5.32)    | 5.06<br>(4.00-6.54)    | 6.34<br>(4.82-8.53)    | 7.46<br>(5.48-10.4)    |
| 2-day  | 0.791<br>(0.700-0.913)              | 1.23<br>(1.08-1.42)    | 1.85<br>(1.63-2.15)    | 2.42<br>(2.11-2.82)    | 3.26<br>(2.76-3.92)    | 3.97<br>(3.30-4.88)    | 4.76<br>(3.86-5.99)    | 5.64<br>(4.46-7.29)    | 6.96<br>(5.29-9.36)    | 8.09<br>(5.94-11.2)    |
| 3-day  | 0.851<br>(0.753-0.981)              | 1.32<br>(1.17-1.53)    | 2.00<br>(1.76-2.32)    | 2.60<br>(2.28-3.04)    | 3.49<br>(2.96-4.21)    | 4.24<br>(3.52-5.21)    | 5.07<br>(4.11-6.37)    | 5.98<br>(4.72-7.72)    | 7.33<br>(5.57-9.86)    | 8.48<br>(6.23-11.8)    |
| 4-day  | 0.903<br>(0.799-1.04)               | 1.40<br>(1.24-1.62)    | 2.12<br>(1.87-2.46)    | 2.75<br>(2.41-3.21)    | 3.69<br>(3.12-4.44)    | 4.47<br>(3.71-5.49)    | 5.32<br>(4.32-6.69)    | 6.27<br>(4.95-8.10)    | 7.66<br>(5.82-10.3)    | 8.84<br>(6.49-12.3)    |
| 7-day  | 0.962<br>(0.851-1.11)               | 1.49<br>(1.31-1.72)    | 2.23<br>(1.97-2.58)    | 2.89<br>(2.52-3.37)    | 3.85<br>(3.26-4.64)    | 4.66<br>(3.87-5.72)    | 5.53<br>(4.49-6.95)    | 6.49<br>(5.13-8.39)    | 7.91<br>(6.01-10.6)    | 9.10<br>(6.69-12.7)    |
| 10-day   | 0.991<br>(0.877-1.14)               | 1.53<br>(1.35-1.76)    | 2.29<br>(2.02-2.65)    | 2.95<br>(2.58-3.45)    | 3.94<br>(3.34-4.74)    | 4.75<br>(3.95-5.84)    | 5.64<br>(4.57-7.09)    | 6.61<br>(5.22-8.54)    | 8.04<br>(6.11-10.8)    | 9.24<br>(6.79-12.8)    |
| 20-day   | 1.06<br>(0.938-1.22)                | 1.65<br>(1.45-1.90)    | 2.47<br>(2.18-2.86)    | 3.20<br>(2.79-3.73)    | 4.25<br>(3.60-5.12)    | 5.13<br>(4.26-6.30)    | 6.07<br>(4.93-7.64)    | 7.11<br>(5.62-9.18)    | 8.61<br>(6.54-11.6)    | 9.86<br>(7.24-13.7)    |
| 30-day   | 1.13<br>(0.997-1.30)                | 1.77<br>(1.56-2.04)    | 2.68<br>(2.36-3.10)    | 3.47<br>(3.03-4.05)    | 4.62<br>(3.92-5.57)    | 5.57<br>(4.63-6.85)    | 6.60<br>(5.35-8.30)    | 7.71<br>(6.09-9.96)    | 9.32<br>(7.08-12.5)    | 10.7<br>(7.82-14.8)    |
| 45-day   | 1.23<br>(1.09-1.42)                 | 1.96<br>(1.73-2.26)    | 2.99<br>(2.63-3.46)    | 3.88<br>(3.39-4.53)    | 5.18<br>(4.39-6.24)    | 6.25<br>(5.19-7.68)    | 7.40<br>(6.00-9.31)    | 8.64<br>(6.83-11.2)    | 10.4<br>(7.92-14.0)    | 11.9<br>(8.74-16.5)    |
| 60-day   | 1.29<br>(1.15-1.49)                 | 2.09<br>(1.85-2.41)    | 3.21<br>(2.83-3.72)    | 4.18<br>(3.66-4.88)    | 5.60<br>(4.74-6.74)    | 6.75<br>(5.61-8.30)    | 8.00<br>(6.49-10.1)    | 9.34<br>(7.37-12.1)    | 11.3<br>(8.55-15.1)    | 12.8<br>(9.43-17.8)    |

<sup>1</sup> Precipitation frequency (PF) estimates in this table are based on frequency analysis of partial duration series (PDS).

Numbers in parenthesis are PF estimates at lower and upper bounds of the 90% confidence interval. The probability that precipitation frequency estimates (for a given duration and average recurrence interval) will be greater than the upper bound (or less than the lower bound) is 5%. Estimates at upper bounds are not checked against probable maximum precipitation (PMP) estimates and may be higher than currently valid PMP values.

Please refer to NOAA Atlas 14 document for more information.

[Back to Top](#)

**PF graphical**

**Appendix D**  
**Subarea Soil Type-Land Use**  
**and**  
**Infiltration Rate Summary**

**AREA (mi<sup>2</sup>)**

| Subarea | Agricultural Cover |        |        | Barren Cover |        |        | Commercial Cover |        |        | Open Brush Cover |        |        | Residential Cover |        |        | Golf Course Cover |        |        | Total Area | Area Average RI | Pervious Area Infiltration Rate (in/hr) | % Impervious |
|---------|--------------------|--------|--------|--------------|--------|--------|------------------|--------|--------|------------------|--------|--------|-------------------|--------|--------|-------------------|--------|--------|------------|-----------------|---|--------------|
|         | Soil A             | Soil B | Soil D | Soil A       | Soil B | Soil D | Soil A           | Soil B | Soil D | Soil A           | Soil B | Soil D | Soil A            | Soil B | Soil D | Soil A            | Soil B | Soil D |            |                 |   |              |
| L1      | 0.00               | 0.00   | 0.00   | 0.12         | 0.25   | 0.00   | 0.00             | 0.00   | 0.00   | 0.00             | 0.00   | 0.00   | 0.00              | 0.00   | 0.00   | 0.00              | 0.00   | 0.00   | 0.36       | 83              | 0.21                                    | 0%           |
| L2      | 0.22               | 0.75   | 0.00   | 0.00         | 0.00   | 0.00   | 0.02             | 0.00   | 0.00   | 0.00             | 0.00   | 0.00   | 0.00              | 0.00   | 0.00   | 0.00              | 0.00   | 0.00   | 0.99       | 83              | 0.21                                    | 2%           |
| L3      | 0.01               | 0.98   | 0.00   | 0.00         | 0.00   | 0.00   | 0.00             | 0.00   | 0.00   | 0.00             | 0.00   | 0.00   | 0.00              | 0.00   | 0.00   | 0.00              | 0.00   | 0.00   | 0.99       | 85              | 0.19                                    | 0%           |
| L4      | 0.01               | 0.86   | 0.00   | 0.02         | 0.17   | 0.00   | 0.00             | 0.00   | 0.00   | 0.00             | 0.00   | 0.00   | 0.00              | 0.01   | 0.00   | 0.00              | 0.00   | 0.00   | 1.08       | 84              | 0.20                                    | 1%           |
| L5      | 0.02               | 0.70   | 0.00   | 0.00         | 0.00   | 0.00   | 0.00             | 0.10   | 0.00   | 0.00             | 0.00   | 0.00   | 0.00              | 0.16   | 0.00   | 0.00              | 0.00   | 0.00   | 0.99       | 80              | 0.24                                    | 17%          |
| L6      | 0.00               | 0.00   | 0.00   | 0.00         | 0.00   | 0.00   | 0.00             | 0.06   | 0.00   | 0.00             | 0.94   | 0.00   | 0.00              | 0.00   | 0.00   | 0.00              | 0.00   | 0.00   | 1.00       | 77              | 0.28                                    | 6%           |
| L7      | 0.00               | 0.69   | 0.00   | 0.00         | 0.00   | 0.00   | 0.00             | 0.00   | 0.00   | 0.00             | 0.30   | 0.00   | 0.01              | 0.01   | 0.00   | 0.00              | 0.00   | 0.00   | 1.01       | 82              | 0.22                                    | 1%           |
| L8      | 0.00               | 0.00   | 0.00   | 0.00         | 0.00   | 0.00   | 0.00             | 0.00   | 0.00   | 0.11             | 0.65   | 0.00   | 0.00              | 0.00   | 0.00   | 0.00              | 0.00   | 0.00   | 0.76       | 74              | 0.32                                    | 0%           |
| L9      | 0.01               | 0.35   | 0.00   | 0.00         | 0.00   | 0.00   | 0.00             | 0.00   | 0.00   | 0.00             | 0.64   | 0.00   | 0.00              | 0.17   | 0.00   | 0.00              | 0.00   | 0.00   | 1.17       | 76              | 0.29                                    | 7%           |
| M1      | 0.00               | 1.00   | 0.01   | 0.00         | 0.00   | 0.00   | 0.00             | 0.00   | 0.00   | 0.00             | 0.00   | 0.00   | 0.00              | 0.00   | 0.00   | 0.00              | 0.00   | 0.00   | 1.01       | 85              | 0.19                                    | 0%           |
| M2      | 0.00               | 1.01   | 0.00   | 0.00         | 0.00   | 0.00   | 0.00             | 0.00   | 0.00   | 0.00             | 0.00   | 0.00   | 0.00              | 0.00   | 0.00   | 0.00              | 0.00   | 0.00   | 1.01       | 85              | 0.19                                    | 0%           |
| M3      | 0.00               | 1.01   | 0.00   | 0.00         | 0.00   | 0.00   | 0.00             | 0.00   | 0.00   | 0.00             | 0.00   | 0.00   | 0.00              | 0.00   | 0.00   | 0.00              | 0.00   | 0.00   | 1.01       | 85              | 0.19                                    | 0%           |
| M4      | 0.00               | 0.00   | 0.00   | 0.32         | 0.57   | 0.06   | 0.00             | 0.00   | 0.00   | 0.00             | 0.00   | 0.00   | 0.00              | 0.00   | 0.00   | 0.00              | 0.00   | 0.00   | 0.94       | 84              | 0.20                                    | 0%           |
| M5      | 0.00               | 0.69   | 0.00   | 0.00         | 0.00   | 0.00   | 0.00             | 0.00   | 0.00   | 0.00             | 0.38   | 0.00   | 0.00              | 0.00   | 0.00   | 0.00              | 0.00   | 0.00   | 1.07       | 82              | 0.22                                    | 0%           |
| M6      | 0.17               | 0.73   | 0.00   | 0.00         | 0.00   | 0.00   | 0.00             | 0.00   | 0.00   | 0.12             | 0.00   | 0.00   | 0.00              | 0.00   | 0.00   | 0.00              | 0.00   | 0.00   | 1.01       | 81              | 0.23                                    | 0%           |
| M7      | 0.16               | 0.70   | 0.00   | 0.00         | 0.00   | 0.00   | 0.00             | 0.00   | 0.00   | 0.09             | 0.06   | 0.00   | 0.00              | 0.00   | 0.00   | 0.00              | 0.00   | 0.00   | 1.01       | 81              | 0.23                                    | 0%           |
| M8      | 0.00               | 0.00   | 0.00   | 0.00         | 0.00   | 0.00   | 0.01             | 0.93   | 0.03   | 0.05             | 1.88   | 0.44   | 0.00              | 0.00   | 0.00   | 0.00              | 0.00   | 0.00   | 3.34       | 80              | 0.24                                    | 26%          |
| M9      | 0.02               | 0.88   | 0.00   | 0.00         | 0.00   | 0.00   | 0.00             | 0.00   | 0.00   | 0.00             | 0.49   | 0.03   | 0.00              | 0.00   | 0.00   | 0.00              | 0.00   | 0.00   | 1.43       | 82              | 0.22                                    | 0%           |
| N1      | 0.02               | 0.73   | 0.00   | 0.00         | 0.00   | 0.00   | 0.00             | 0.00   | 0.00   | 0.00             | 0.25   | 0.00   | 0.00              | 0.00   | 0.00   | 0.00              | 0.05   | 0.00   | 1.05       | 82              | 0.22                                    | 0%           |
| N2      | 0.09               | 0.61   | 0.00   | 0.02         | 0.00   | 0.00   | 0.00             | 0.00   | 0.00   | 0.03             | 0.15   | 0.00   | 0.00              | 0.00   | 0.00   | 0.00              | 0.00   | 0.00   | 0.91       | 82              | 0.22                                    | 0%           |
| N3      | 0.33               | 0.18   | 0.00   | 0.00         | 0.00   | 0.00   | 0.00             | 0.00   | 0.00   | 0.00             | 0.15   | 0.01   | 0.00              | 0.00   | 0.00   | 0.00              | 0.00   | 0.00   | 0.67       | 78              | 0.27                                    | 0%           |
| N4      | 0.21               | 0.50   | 0.01   | 0.31         | 0.03   | 0.13   | 0.00             | 0.00   | 0.00   | 0.00             | 0.09   | 0.03   | 0.00              | 0.00   | 0.00   | 0.00              | 0.00   | 0.00   | 1.31       | 82              | 0.22                                    | 0%           |
| N5      | 0.05               | 0.77   | 0.00   | 0.00         | 0.00   | 0.00   | 0.00             | 0.00   | 0.00   | 0.06             | 0.13   | 0.00   | 0.00              | 0.00   | 0.00   | 0.00              | 0.00   | 0.00   | 1.01       | 82              | 0.22                                    | 0%           |
| N6      | 0.00               | 0.53   | 0.11   | 0.00         | 0.00   | 0.00   | 0.00             | 0.00   | 0.00   | 0.00             | 0.39   | 0.00   | 0.00              | 0.00   | 0.00   | 0.00              | 0.00   | 0.00   | 1.03       | 82              | 0.22                                    | 0%           |
| N7      | 0.06               | 0.73   | 0.04   | 0.00         | 0.00   | 0.00   | 0.00             | 0.00   | 0.00   | 0.00             | 0.14   | 0.01   | 0.00              | 0.00   | 0.00   | 0.00              | 0.00   | 0.00   | 0.97       | 84              | 0.20                                    | 0%           |
| N8      | 0.11               | 0.76   | 0.00   | 0.00         | 0.00   | 0.00   | 0.00             | 0.00   | 0.00   | 0.04             | 0.09   | 0.00   | 0.00              | 0.00   | 0.00   | 0.00              | 0.00   | 0.00   | 1.00       | 82              | 0.22                                    | 0%           |
| N9      | 0.00               | 0.00   | 0.00   | 0.00         | 0.00   | 0.00   | 0.00             | 0.00   | 0.00   | 0.00             | 0.78   | 0.22   | 0.00              | 0.00   | 0.00   | 0.00              | 0.00   | 0.00   | 1.01       | 79              | 0.26                                    | 0%           |
| N10     | 0.01               | 0.47   | 0.02   | 0.00         | 0.00   | 0.00   | 0.00             | 0.00   | 0.00   | 0.00             | 0.00   | 0.00   | 0.00              | 0.00   | 0.00   | 0.00              | 0.00   | 0.00   | 0.50       | 85              | 0.19                                    | 0%           |
| N11     | 0.00               | 0.92   | 0.09   | 0.00         | 0.00   | 0.00   | 0.00             | 0.00   | 0.00   | 0.00             | 0.00   | 0.00   | 0.00              | 0.00   | 0.00   | 0.00              | 0.00   | 0.00   | 1.01       | 86              | 0.18                                    | 0%           |
| N12     | 0.00               | 0.13   | 0.00   | 0.00         | 0.00   | 0.00   | 0.00             | 0.00   | 0.00   | 0.00             | 0.75   | 0.10   | 0.00              | 0.00   | 0.00   | 0.00              | 0.00   | 0.00   | 0.99       | 78              | 0.27                                    | 0%           |
| N13     | 0.01               | 1.36   | 0.03   | 0.00         | 0.00   | 0.00   | 0.00             | 0.00   | 0.00   | 0.00             | 0.15   | 0.07   | 0.00              | 0.00   | 0.00   | 0.00              | 0.00   | 0.00   | 1.61       | 84              | 0.20                                    | 0%           |
| N14     | 0.04               | 0.57   | 0.00   | 0.00         | 0.00   | 0.00   | 0.00             | 0.00   | 0.00   | 0.00             | 0.03   | 0.00   | 0.00              | 0.00   | 0.00   | 0.00              | 0.00   | 0.00   | 0.64       | 84              | 0.20                                    | 0%           |
| N15     | 0.00               | 0.00   | 0.00   | 0.00         | 0.00   | 0.00   | 0.00             | 0.00   | 0.00   | 0.00             | 0.38   | 0.03   | 0.00              | 0.00   | 0.00   | 0.00              | 0.00   | 0.00   | 0.41       | 77              | 0.28                                    | 0%           |

| Cover type                      | RI     |        |        | % Impervious |
|---------------------------------|--------|--------|--------|--------------|
|                                 | Soil A | Soil B | Soil D |              |
| Agricultural - fallow condition | 76     | 85     | 92     | 0%           |
| Barren                          | 78     | 86     | 93     | 0%           |
| Commercial - barren type        | 78     | 86     | 93     | 90%          |
| Open Brush - poor condition     | 62     | 76     | 88     | 0%           |
| Residential                     | 32     | 56     | 87     | 50%          |
| Golf Course                     | 50     | 68     | 79     | 0%           |

**AREA (mi<sup>2</sup>)**

| Subarea | Agricultural Cover |        |        | Barren Cover |        |        | Commercial Cover |        |        | Open Brush Cover |        |        | Residential Cover |        |        | Golf Course Cover |        |        | Total Area | Area Average RI | Pervious Area Infiltration Rate (in/hr) | % Impervious |
|---------|--------------------|--------|--------|--------------|--------|--------|------------------|--------|--------|------------------|--------|--------|-------------------|--------|--------|-------------------|--------|--------|------------|-----------------|---|--------------|
|         | Soil A             | Soil B | Soil D | Soil A       | Soil B | Soil D | Soil A           | Soil B | Soil D | Soil A           | Soil B | Soil D | Soil A            | Soil B | Soil D | Soil A            | Soil B | Soil D |            |                 |   |              |
| N16     | 0.11               | 0.88   | 0.00   | 0.00         | 0.00   | 0.00   | 0.00             | 0.00   | 0.00   | 0.00             | 0.24   | 0.14   | 0.00              | 0.00   | 0.00   | 0.00              | 0.00   | 0.00   | 1.37       | 83              | 0.21                                    | 0%           |
| N17     | 0.02               | 1.25   | 0.04   | 0.00         | 0.00   | 0.00   | 0.00             | 0.00   | 0.00   | 0.00             | 0.08   | 0.02   | 0.00              | 0.00   | 0.00   | 0.00              | 0.00   | 0.00   | 1.42       | 85              | 0.19                                    | 0%           |
| N18     | 0.00               | 0.30   | 0.00   | 0.00         | 0.37   | 0.00   | 0.00             | 0.00   | 0.00   | 0.00             | 0.14   | 0.00   | 0.00              | 0.00   | 0.00   | 0.00              | 0.00   | 0.00   | 0.81       | 84              | 0.20                                    | 0%           |
| O1-1    | 0.00               | 0.00   | 0.00   | 2.94         | 0.02   | 0.03   | 0.00             | 0.00   | 0.00   | 0.00             | 0.00   | 0.00   | 0.00              | 0.00   | 0.00   | 0.00              | 0.00   | 0.00   | 3.00       | 78              | 0.27                                    | 0%           |
| O1-2    | 0.42               | 0.25   | 0.00   | 0.59         | 0.00   | 0.00   | 0.00             | 0.00   | 0.00   | 0.00             | 0.00   | 0.00   | 0.00              | 0.00   | 0.00   | 0.00              | 0.00   | 0.00   | 1.27       | 79              | 0.26                                    | 0%           |
| O1-3    | 0.70               | 0.22   | 0.00   | 0.17         | 0.00   | 0.00   | 0.00             | 0.00   | 0.00   | 0.00             | 0.00   | 0.00   | 0.00              | 0.00   | 0.00   | 0.00              | 0.00   | 0.00   | 1.10       | 78              | 0.27                                    | 0%           |
| O1-4    | 0.75               | 0.03   | 0.00   | 0.00         | 0.00   | 0.00   | 0.00             | 0.00   | 0.00   | 0.00             | 0.00   | 0.00   | 0.00              | 0.00   | 0.00   | 0.00              | 0.00   | 0.00   | 0.78       | 76              | 0.29                                    | 0%           |
| O1-5    | 0.10               | 0.38   | 0.00   | 0.00         | 0.00   | 0.00   | 0.00             | 0.00   | 0.00   | 0.00             | 0.00   | 0.00   | 0.00              | 0.00   | 0.00   | 0.00              | 0.00   | 0.00   | 0.49       | 83              | 0.21                                    | 0%           |
| O1-6    | 0.01               | 0.76   | 0.00   | 0.01         | 0.02   | 0.00   | 0.00             | 0.00   | 0.00   | 0.00             | 0.31   | 0.00   | 0.00              | 0.00   | 0.00   | 0.00              | 0.00   | 0.00   | 1.12       | 82              | 0.22                                    | 0%           |
| O1-7    | 0.07               | 0.18   | 0.00   | 0.00         | 0.00   | 0.00   | 0.00             | 0.00   | 0.00   | 0.05             | 0.32   | 0.37   | 0.00              | 0.00   | 0.00   | 0.00              | 0.00   | 0.00   | 0.97       | 81              | 0.23                                    | 0%           |
| O1-8    | 0.00               | 0.01   | 0.00   | 0.00         | 0.00   | 0.00   | 0.00             | 0.00   | 0.00   | 0.01             | 0.60   | 0.36   | 0.00              | 0.00   | 0.00   | 0.00              | 0.00   | 0.00   | 0.99       | 80              | 0.24                                    | 0%           |
| O1-9    | 0.05               | 0.77   | 0.02   | 0.00         | 0.00   | 0.00   | 0.00             | 0.00   | 0.00   | 0.00             | 0.00   | 0.00   | 0.00              | 0.00   | 0.00   | 0.00              | 0.00   | 0.00   | 0.84       | 85              | 0.19                                    | 0%           |
| O1-10   | 0.00               | 0.00   | 0.00   | 0.00         | 0.00   | 0.00   | 0.00             | 0.00   | 0.00   | 0.00             | 0.20   | 0.43   | 0.00              | 0.00   | 0.00   | 0.00              | 0.00   | 0.00   | 0.63       | 84              | 0.20                                    | 0%           |
| O2-1    | 0.04               | 0.71   | 0.00   | 0.00         | 0.00   | 0.00   | 0.00             | 0.00   | 0.00   | 0.00             | 0.00   | 0.00   | 0.00              | 0.00   | 0.00   | 0.00              | 0.00   | 0.00   | 0.75       | 85              | 0.19                                    | 0%           |
| O2-2    | 0.19               | 0.81   | 0.00   | 0.00         | 0.00   | 0.00   | 0.00             | 0.00   | 0.00   | 0.00             | 0.00   | 0.00   | 0.00              | 0.00   | 0.00   | 0.00              | 0.00   | 0.00   | 1.00       | 83              | 0.21                                    | 0%           |
| O3-1    | 0.00               | 0.00   | 0.00   | 0.82         | 0.00   | 0.01   | 0.00             | 0.00   | 0.00   | 0.00             | 0.00   | 0.00   | 0.00              | 0.00   | 0.00   | 0.00              | 0.00   | 0.00   | 0.82       | 78              | 0.27                                    | 0%           |
| O3-2    | 0.50               | 0.00   | 0.00   | 0.00         | 0.00   | 0.00   | 0.00             | 0.00   | 0.00   | 0.00             | 0.00   | 0.00   | 0.00              | 0.00   | 0.00   | 0.00              | 0.00   | 0.00   | 0.50       | 76              | 0.29                                    | 0%           |
| O3-3    | 1.02               | 0.00   | 0.00   | 0.00         | 0.00   | 0.00   | 0.00             | 0.00   | 0.00   | 0.00             | 0.00   | 0.00   | 0.00              | 0.00   | 0.00   | 0.00              | 0.00   | 0.00   | 1.02       | 76              | 0.29                                    | 0%           |
| O3-4    | 0.99               | 0.02   | 0.00   | 0.00         | 0.00   | 0.00   | 0.00             | 0.00   | 0.00   | 0.00             | 0.00   | 0.00   | 0.00              | 0.00   | 0.00   | 0.00              | 0.00   | 0.00   | 1.01       | 76              | 0.29                                    | 0%           |
| P1      | 0.34               | 0.25   | 0.00   | 0.00         | 0.00   | 0.00   | 0.00             | 0.00   | 0.00   | 0.00             | 0.00   | 0.00   | 0.00              | 0.00   | 0.00   | 0.00              | 0.00   | 0.00   | 0.59       | 80              | 0.24                                    | 0%           |
| P2      | 0.57               | 0.30   | 0.00   | 0.02         | 0.00   | 0.00   | 0.00             | 0.00   | 0.00   | 0.00             | 0.00   | 0.00   | 0.00              | 0.00   | 0.00   | 0.00              | 0.00   | 0.00   | 0.90       | 79              | 0.26                                    | 0%           |
| P3      | 0.70               | 0.52   | 0.00   | 0.00         | 0.00   | 0.00   | 0.00             | 0.00   | 0.00   | 0.00             | 0.00   | 0.00   | 0.00              | 0.00   | 0.00   | 0.00              | 0.00   | 0.00   | 1.22       | 80              | 0.24                                    | 0%           |
| P4      | 1.15               | 0.00   | 0.00   | 0.00         | 0.00   | 0.00   | 0.00             | 0.00   | 0.00   | 0.00             | 0.00   | 0.00   | 0.00              | 0.00   | 0.00   | 0.00              | 0.00   | 0.00   | 1.15       | 76              | 0.29                                    | 0%           |
| P5      | 0.00               | 0.26   | 0.00   | 0.00         | 0.00   | 0.00   | 0.00             | 0.00   | 0.00   | 0.00             | 0.00   | 0.00   | 0.00              | 0.00   | 0.00   | 0.00              | 0.00   | 0.00   | 0.26       | 85              | 0.19                                    | 0%           |
| P6      | 0.56               | 0.60   | 0.00   | 0.00         | 0.00   | 0.00   | 0.00             | 0.00   | 0.00   | 0.00             | 0.00   | 0.00   | 0.00              | 0.00   | 0.00   | 0.00              | 0.00   | 0.00   | 1.16       | 81              | 0.23                                    | 0%           |
| P7      | 0.00               | 0.06   | 0.00   | 0.00         | 0.02   | 0.00   | 0.00             | 0.02   | 0.00   | 0.00             | 0.00   | 0.00   | 0.00              | 0.00   | 0.00   | 0.00              | 0.00   | 0.00   | 0.10       | 85              | 0.19                                    | 14%          |
| P8      | 0.18               | 0.99   | 0.02   | 0.00         | 0.00   | 0.00   | 0.00             | 0.00   | 0.00   | 0.00             | 0.00   | 0.00   | 0.00              | 0.00   | 0.00   | 0.00              | 0.00   | 0.00   | 1.20       | 84              | 0.20                                    | 0%           |
| P9      | 0.02               | 0.29   | 0.00   | 0.00         | 0.02   | 0.00   | 0.00             | 0.00   | 0.00   | 0.01             | 0.29   | 0.00   | 0.00              | 0.00   | 0.00   | 0.00              | 0.00   | 0.00   | 0.63       | 80              | 0.24                                    | 0%           |
| P10     | 0.21               | 0.38   | 0.04   | 0.01         | 0.16   | 0.48   | 0.00             | 0.01   | 0.02   | 0.00             | 0.27   | 0.21   | 0.00              | 0.00   | 0.00   | 0.00              | 0.00   | 0.00   | 1.81       | 85              | 0.19                                    | 2%           |
| P11     | 0.00               | 0.53   | 0.00   | 0.04         | 0.09   | 0.23   | 0.00             | 0.00   | 0.04   | 0.00             | 0.21   | 0.66   | 0.00              | 0.00   | 0.00   | 0.00              | 0.00   | 0.00   | 1.79       | 86              | 0.18                                    | 2%           |
| P12     | 0.00               | 0.66   | 0.03   | 0.00         | 0.03   | 0.02   | 0.00             | 0.00   | 0.00   | 0.00             | 0.04   | 0.43   | 0.00              | 0.00   | 0.00   | 0.00              | 0.00   | 0.00   | 1.20       | 86              | 0.18                                    | 0%           |
| P13     | 0.06               | 0.70   | 0.04   | 0.00         | 0.00   | 0.00   | 0.01             | 0.03   | 0.00   | 0.00             | 0.00   | 0.00   | 0.00              | 0.00   | 0.00   | 0.00              | 0.00   | 0.00   | 0.83       | 85              | 0.19                                    | 4%           |

| Cover type                      | RI     |        |        | % Impervious |
|---------------------------------|--------|--------|--------|--------------|
|                                 | Soil A | Soil B | Soil D |              |
| Agricultural - fallow condition | 76     | 85     | 92     | 0%           |
| Barren                          | 78     | 86     | 93     | 0%           |
| Commercial - barren type        | 78     | 86     | 93     | 90%          |
| Open Brush - poor condition     | 62     | 76     | 88     | 0%           |
| Residential                     | 32     | 56     | 87     | 50%          |
| Golf Course                     | 50     | 68     | 79     | 0%           |

**AREA (mi<sup>2</sup>)**


| Subarea | Agricultural Cover |        |        | Barren Cover |        |        | Commercial Cover |        |        | Open Brush Cover |        |        | Residential Cover |        |        | Golf Course Cover |        |        | Total Area | Area Average RI | Pervious Area Infiltration Rate (in/hr) | % Impervious |
|---------|--------------------|--------|--------|--------------|--------|--------|------------------|--------|--------|------------------|--------|--------|-------------------|--------|--------|-------------------|--------|--------|------------|-----------------|---|--------------|
|         | Soil A             | Soil B | Soil D | Soil A       | Soil B | Soil D | Soil A           | Soil B | Soil D | Soil A           | Soil B | Soil D | Soil A            | Soil B | Soil D | Soil A            | Soil B | Soil D |            |                 |   |              |
| P14     | 0.00               | 0.26   | 0.09   | 0.00         | 0.00   | 0.00   | 0.00             | 0.00   | 0.00   | 0.00             | 0.03   | 0.11   | 0.00              | 0.00   | 0.00   | 0.00              | 0.00   | 0.00   | 0.50       | 86              | 0.18                                    | 0%           |
| P15     | 0.00               | 0.01   | 0.03   | 0.04         | 0.06   | 0.16   | 0.00             | 0.00   | 0.00   | 0.00             | 0.00   | 0.04   | 0.00              | 0.00   | 0.00   | 0.00              | 0.00   | 0.00   | 0.35       | 89              | 0.14                                    | 0%           |
| Q1      | 0.15               | 0.38   | 0.02   | 0.00         | 0.00   | 0.00   | 0.00             | 0.00   | 0.00   | 0.04             | 0.19   | 0.13   | 0.00              | 0.00   | 0.00   | 0.00              | 0.00   | 0.00   | 0.91       | 81              | 0.23                                    | 0%           |
| R1      | 0.96               | 0.00   | 0.00   | 0.27         | 0.00   | 0.00   | 0.00             | 0.00   | 0.00   | 0.03             | 0.00   | 0.00   | 0.00              | 0.00   | 0.00   | 0.00              | 0.00   | 0.00   | 1.26       | 76              | 0.29                                    | 0%           |
| R2      | 0.14               | 0.03   | 0.00   | 0.00         | 0.00   | 0.00   | 0.00             | 0.00   | 0.00   | 0.00             | 0.00   | 0.00   | 0.00              | 0.00   | 0.00   | 0.00              | 0.00   | 0.00   | 0.17       | 78              | 0.27                                    | 0%           |
| R3      | 0.08               | 0.04   | 0.00   | 0.00         | 0.00   | 0.00   | 0.00             | 0.00   | 0.00   | 0.00             | 0.04   | 0.00   | 0.00              | 0.00   | 0.00   | 0.00              | 0.00   | 0.00   | 0.15       | 78              | 0.27                                    | 0%           |
| R4      | 0.62               | 0.00   | 0.04   | 0.00         | 0.00   | 0.00   | 0.00             | 0.00   | 0.00   | 0.04             | 0.00   | 0.00   | 0.00              | 0.00   | 0.00   | 0.00              | 0.00   | 0.00   | 0.71       | 76              | 0.29                                    | 0%           |
| R5      | 0.04               | 0.12   | 0.00   | 0.00         | 0.00   | 0.00   | 0.00             | 0.00   | 0.00   | 0.00             | 0.00   | 0.00   | 0.00              | 0.00   | 0.00   | 0.00              | 0.00   | 0.00   | 0.16       | 83              | 0.21                                    | 0%           |
|         |                    
|         |                    
|         |                    #DIV/0!         | #DIV/0!                                 | #DIV/0!      |
|         |                    #DIV/0!         | #DIV/0!                                 | #DIV/0!      |

| Cover type                      | RI     |        |        | % Impervious |
|---------------------------------|--------|--------|--------|--------------|
|                                 | Soil A | Soil B | Soil D |              |
| Agricultural - fallow condition | 76     | 85     | 92     | 0%           |
| Barren                          | 78     | 86     | 93     | 0%           |
| Commercial - barren type        | 78     | 86     | 93     | 90%          |
| Open Brush - poor condition     | 62     | 76     | 88     | 0%           |
| Residential                     | 32     | 56     | 87     | 50%          |
| Golf Course                     | 50     | 68     | 79     | 0%           |

**Appendix E**  
**HEC-HMS Kinematic Wave Routing Parameter**  
**Summary**

**Eastern Coachella Valley MDP - Oasis/Valley Floor Region**  
 HEC-RAS Kinematic Wave Routing Parameter Summary Table

| <i>Reach ID</i> | <i>Length (ft)</i> | <i>Slope (ft/ft)</i> | <i>Mannings n-value</i> | <i>Shape</i> | <i>Bottom Width (ft)</i> | <i>Sideslope</i> |
|-----------------|--------------------|----------------------|-------------------------|--------------|--------------------------|------------------|
| LR1             | 5358               | 0.0037               | 0.015                   | trap         | 9                        | 1.5:1            |
| LR2             | 5261               | 0.0018               | 0.015                   | trap         | 13                       | 1.5:1            |
| LR3             | 5809               | 0.0034               | 0.015                   | trap         | 6                        | 1.5:1            |
| LR4             | 5134               | 0.0029               | 0.015                   | trap         | 28                       | 1.5:1            |
| LR5             | 5274               | 0.0018               | 0.015                   | trap         | 44                       | 1.5:1            |
| LR6             | 4042               | 0.0017               | 0.015                   | trap         | 52                       | 1.5:1            |
| LR7             | 5260               | 0.0021               | 0.015                   | trap         | 56                       | 1.5:1            |
| LR8             | 6156               | 0.0010               | 0.015                   | trap         | 62                       | 1.5:1            |
| MR1             | 5413               | 0.0018               | 0.015                   | trap         | 6                        | 1.5:1            |
| MR2             | 5296               | 0.0016               | 0.015                   | trap         | 12                       | 1.5:1            |
| MR3             | 5278               | 0.0004               | 0.015                   | trap         | 14                       | 1.5:1            |
| MR4             | 5024               | 0.0024               | 0.015                   | trap         | 24                       | 1.5:1            |
| MR5             | 5300               | 0.0008               | 0.015                   | trap         | 14                       | 1.5:1            |
| MR6             | 8362               | 0.0019               | 0.015                   | trap         | 60                       | 1.5:1            |
| MR7             | 8849               | 0.0010               | 0.015                   | trap         | 84                       | 1.5:1            |
| NR1             | 2762               | 0.0018               | 0.015                   | trap         | 6                        | 1.5:1            |
| NR2             | 2505               | 0.0016               | 0.015                   | trap         | 14                       | 1.5:1            |
| NR3             | 2769               | 0.0020               | 0.015                   | trap         | 19                       | 1.5:1            |
| NR4             | 2591               | 0.0017               | 0.015                   | trap         | 32                       | 1.5:1            |
| NR5             | 5216               | 0.0015               | 0.015                   | trap         | 12                       | 1.5:1            |
| NR6             | 2558               | 0.0022               | 0.015                   | trap         | 40                       | 1.5:1            |
| NR7             | 2561               | 0.0018               | 0.015                   | trap         | 48                       | 1.5:1            |
| NR8             | 5252               | 0.0015               | 0.015                   | trap         | 12                       | 1.5:1            |
| NR9             | 5335               | 0.0025               | 0.015                   | trap         | 69                       | 1.5:1            |
| NR10            | 2555               | 0.0019               | 0.015                   | trap         | 74                       | 1.5:1            |
| NR11            | 6788               | 0.0018               | 0.015                   | trap         | 18                       | 1.5:1            |
| NR12            | 2710               | 0.0016               | 0.015                   | trap         | 91                       | 1.5:1            |
| NR13            | 5194               | 0.0010               | 0.015                   | trap         | 101                      | 1.5:1            |
| NR14            | 5313               | 0.0015               | 0.015                   | trap         | 16                       | 1.5:1            |
| NR15            | 3724               | 0.0011               | 0.015                   | trap         | 120                      | 1.5:1            |
| O1R1            | 6731               | 0.0014               | 0.015                   | trap         | 24                       | 1.5:1            |
| O1R2            | 2761               | 0.0039               | 0.015                   | trap         | 28                       | 1.5:1            |
| O1R3            | 5436               | 0.0067               | 0.015                   | trap         | 28                       | 1.5:1            |
| O1R4            | 4342               | 0.0129               | 0.015                   | trap         | 6                        | 1.5:1            |
| O1R5            | 4925               | 0.0060               | 0.015                   | trap         | 41                       | 1.5:1            |
| O1R6            | 5306               | 0.0019               | 0.015                   | trap         | 63                       | 1.5:1            |
| O1R7            | 6631               | 0.0010               | 0.015                   | trap         | 78                       | 1.5:1            |
| O2R1            | 5576               | 0.0054               | 0.015                   | trap         | 6                        | 1.5:1            |
| O3R1            | 5310               | 0.0190               | 0.013                   | pipe         | φ = 7                    | ---              |
| O3R2            | 5411               | 0.0067               | 0.015                   | trap         | 6                        | 1.5:1            |
| O3R3            | 5316               | 0.0160               | 0.015                   | trap         | 6                        | 1.5:1            |
| O3R4            | 5341               | 0.0090               | 0.015                   | trap         | 10                       | 1.5:1            |
| PR1             | 3140               | 0.0109               | 0.015                   | trap         | 8                        | 1.5:1            |
| PR2             | 3112               | 0.0072               | 0.013                   | pipe         | φ = 7.5                  | ---              |
| PR3             | 5148               | 0.0041               | 0.015                   | trap         | 9                        | 1.5:1            |
| PR4             | 2375               | 0.0111               | 0.015                   | trap         | 18                       | 1.5:1            |
| PR5             | 2783               | 0.0043               | 0.015                   | trap         | 6                        | 1.5:1            |
| PR6             | 5191               | 0.0067               | 0.015                   | trap         | 38                       | 1.5:1            |
| PR7             | 4787               | 0.0013               | 0.015                   | trap         | 55                       | 1.5:1            |
| PR8             | 5540               | 0.0010               | 0.015                   | trap         | 24                       | 1.5:1            |
| PR9             | 2581               | 0.0010               | 0.015                   | trap         | 36                       | 1.5:1            |
| PR10            | 5312               | 0.0060               | 0.015                   | trap         | 6                        | 1.5:1            |
| PR11            | 1568               | 0.0010               | 0.015                   | trap         | 40                       | 1.5:1            |
| PR12            | 2680               | 0.0010               | 0.015                   | trap         | 48                       | 1.5:1            |
| PR13            | 6503               | 0.0010               | 0.015                   | trap         | 49                       | 1.5:1            |
| PR14            | 1070               | 0.0050               | 0.015                   | trap         | Varies                   | 1.5:1            |
| QR1             | 3784               | 0.0048               | 0.015                   | trap         | 6                        | 1.5:1            |
| RR1             | 2530               | 0.0120               | 0.015                   | trap         | 6                        | 1.5:1            |
| RR2             | 1125               | 0.0061               | 0.015                   | trap         | 8                        | 1.5:1            |
| RR3             | 1465               | 0.0065               | 0.015                   | trap         | 8                        | 1.5:1            |
| RR4             | 4524               | 0.0115               | 0.015                   | trap         | 6                        | 1.5:1            |
| RR5             | 1233               | 0.0062               | 0.015                   | trap         | 10                       | 1.5:1            |

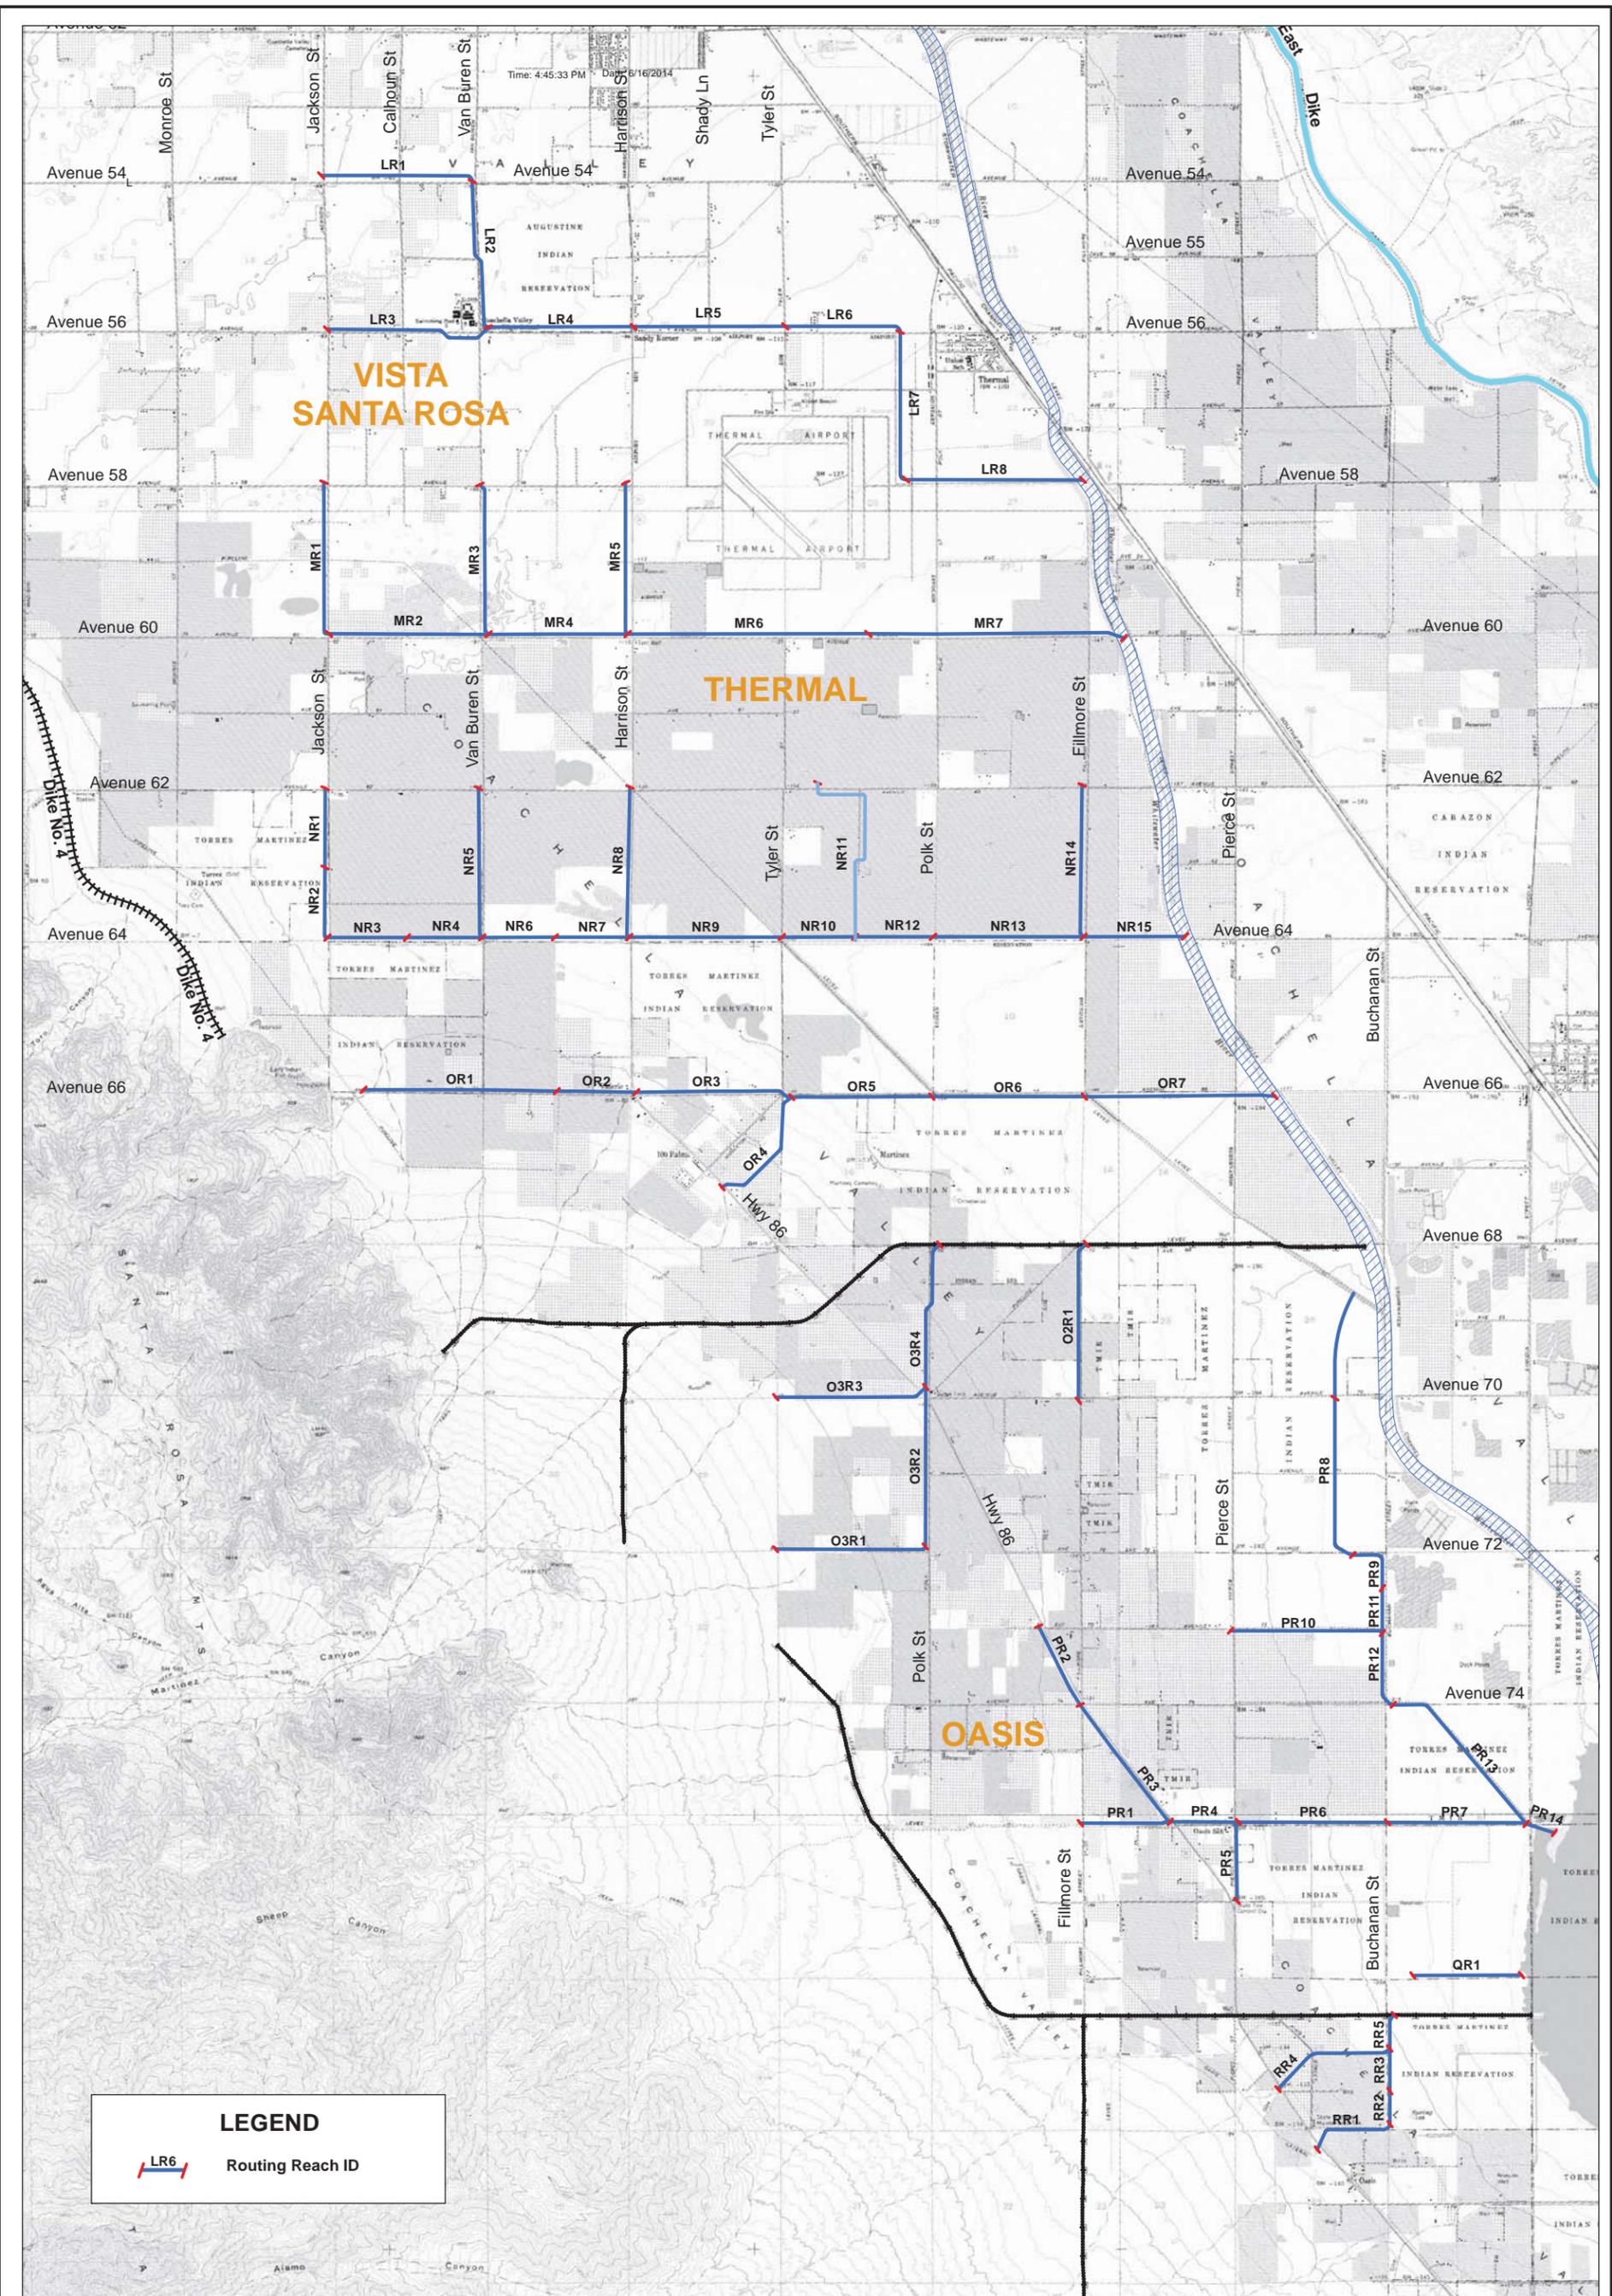

**LEGEND**

 Routing Reach ID

Path: G:\2012\12-0001\GIS\12-0001-Oasis Routing Reach.mxd




0 3,500 7,000 Feet

**Routing Reach Map  
Oasis/Valley Floor Region**



# **Appendix F**

## **HEC-HMS Summary Output Table**

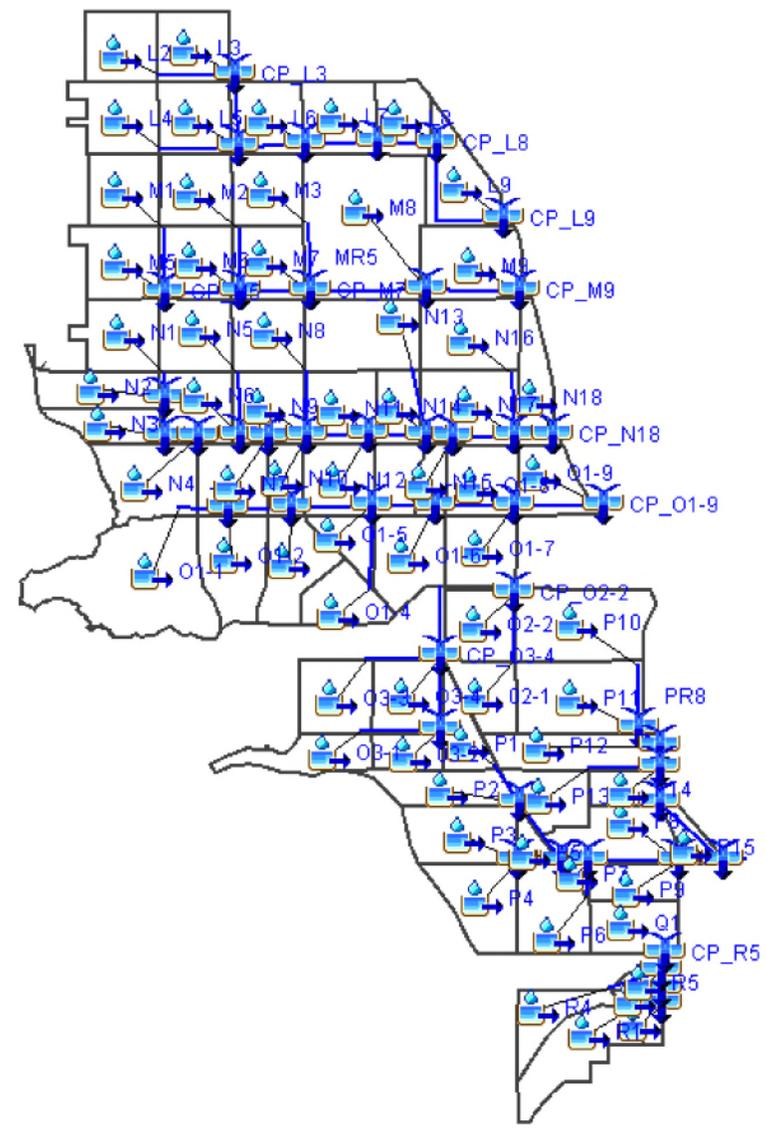

Project: CVWD-SMP Simulation Run: 100-Year Storm Oasis Area (DARF = 1.0)

Start of Run: 20Mar2013, 00:00 Basin Model: CVWD SMP OASIS  
 End of Run: 20Mar2013, 16:00 Meteorologic Model: 100-Year Storm Oasis  
 Compute Time: 06Jun2014, 09:55:51 Control Specifications: Control 1

| Hydrologic Element | Drainage Area (MI <sup>2</sup> ) | Peak Discharge (CFS) | Time of Peak     | Volume (AC-FT) |
|--------------------|----------------------------------|----------------------|------------------|----------------|
| 02-1               | 0.75                             | 790.7                | 20Mar2013, 03:15 | 60.9           |
| 03-2               | 0.50                             | 470.7                | 20Mar2013, 03:15 | 30.4           |
| CP_L3              | 1.98                             | 1476.1               | 20Mar2013, 03:30 | 156.7          |
| CP_L5              | 4.05                             | 2919.5               | 20Mar2013, 03:35 | 322.7          |
| CP_L6              | 5.05                             | 3395.6               | 20Mar2013, 03:35 | 389.5          |
| CP_L7              | 6.06                             | 3964.1               | 20Mar2013, 03:40 | 463.9          |
| CP_L8              | 6.82                             | 4263.1               | 20Mar2013, 03:45 | 505.8          |
| CP_L9              | 7.99                             | 4648.8               | 20Mar2013, 03:55 | 580.1          |
| CP_M5              | 2.08                             | 1437.5               | 20Mar2013, 03:35 | 160.5          |
| CP_M6              | 4.10                             | 2755.0               | 20Mar2013, 03:35 | 314.0          |
| CP_M7              | 6.12                             | 4067.3               | 20Mar2013, 03:40 | 467.2          |
| CP_M8              | 9.46                             | 5932.7               | 20Mar2013, 03:45 | 759.7          |
| CP_M9              | 10.89                            | 6492.7               | 20Mar2013, 03:50 | 859.5          |
| CP_N11 (1)         | 11.46                            | <del>7312.3</del>    | 20Mar2013, 03:35 | 835.7          |
| CP_N14 (2)         | 13.71                            | <del>8834.2</del>    | 20Mar2013, 03:35 | 1011.3         |
| CP_N15 (2)         | 14.12                            | <del>8931.3</del>    | 20Mar2013, 03:40 | 1036.3         |
| CP_N17 (3)         | 16.91                            | <del>10544.6</del>   | 20Mar2013, 03:40 | 1252.2         |
| CP_N18 (4)         | 17.72                            | <del>10991.5</del>   | 20Mar2013, 03:45 | 1313.7         |
| CP_N2              | 1.96                             | 1425.0               | 20Mar2013, 03:30 | 144.1          |
| CP_N3              | 2.63                             | 1808.8               | 20Mar2013, 03:30 | 186.9          |
| CP_N4              | 3.94                             | 2565.7               | 20Mar2013, 03:30 | 283.0          |
| CP_N6              | 5.98                             | 3873.6               | 20Mar2013, 03:35 | 432.5          |
| CP_N7              | 6.95                             | 4483.4               | 20Mar2013, 03:35 | 508.4          |
| CP_N9              | 9.46                             | 6119.5               | 20Mar2013, 03:35 | 688.3          |
| CP_O1-2            | 4.27                             | 3145.0               | 20Mar2013, 03:30 | 274.1          |
| CP_O1-3            | 5.37                             | 3771.9               | 20Mar2013, 03:30 | 344.5          |

Note:  
 (1) Line N node CP\_N11 = 6508.8 cfs from DARF = 0.911 analysis  
 (2) Line N node CP\_N14 = 7659.5 cfs and node CP\_N15 = 7779.5 from DARF = 0.897 analysis  
 (3) Line N node CP\_N17 = 8979.1 cfs from DARF = 0.880 analysis  
 (4) Line N node CP\_N18 = 9191.2 cfs from DARF = 0.874 analysis

| Hydrologic Element | Drainage Area (MI <sup>2</sup> ) | Peak Discharge (CFS) | Time of Peak     | Volume (AC-FT) |
|--------------------|----------------------------------|----------------------|------------------|----------------|
| CP_O1-5            | 6.64                             | 4429.4               | 20Mar2013, 03:30 | 428.6          |
| CP_O1-6            | 7.76                             | 5096.1               | 20Mar2013, 03:30 | 510.3          |
| CP_O1-8            | 9.72                             | 6297.6               | 20Mar2013, 03:35 | 647.1          |
| CP_O1-9            | 10.56                            | 6791.6               | 20Mar2013, 03:40 | 711.1          |
| CP_O2-2            | 1.75                             | 1618.7               | 20Mar2013, 03:20 | 136.8          |
| CP_O3-2            | 1.32                             | 815.7                | 20Mar2013, 03:30 | 82.8           |
| CP_O3-4            | 3.35                             | 2399.9               | 20Mar2013, 03:25 | 206.1          |
| CP_P11             | 3.60                             | 2075.5               | 20Mar2013, 03:40 | 301.6          |
| CP_P12             | 4.80                             | 2843.4               | 20Mar2013, 03:35 | 402.5          |
| CP_P13             | 6.13                             | 3672.2               | 20Mar2013, 03:35 | 514.0          |
| CP_P14             | 6.13                             | 3625.1               | 20Mar2013, 03:35 | 513.6          |
| CP_P15 (5)         | 13.69                            | <del>8539.4</del>    | 20Mar2013, 03:35 | 1049.0         |
| CP_P2              | 1.49                             | 1098.2               | 20Mar2013, 03:25 | 100.0          |
| CP_P4              | 2.37                             | 1844.6               | 20Mar2013, 03:25 | 154.5          |
| CP_P5              | 4.12                             | 2975.2               | 20Mar2013, 03:30 | 275.6          |
| CP_P7              | 5.38                             | 3892.4               | 20Mar2013, 03:30 | 367.4          |
| CP_P9              | 7.21                             | 5204.6               | 20Mar2013, 03:30 | 504.6          |
| CP_R2              | 1.43                             | 1033.1               | 20Mar2013, 03:25 | 87.5           |
| CP_R3              | 1.58                             | 1106.9               | 20Mar2013, 03:25 | 97.2           |
| CP_R4              | 2.45                             | 1743.8               | 20Mar2013, 03:25 | 152.4          |
| CP_R5              | 2.45                             | 1714.0               | 20Mar2013, 03:25 | 152.5          |
| L2                 | 0.99                             | 762.5                | 20Mar2013, 03:25 | 76.4           |
| L3                 | 0.99                             | 807.7                | 20Mar2013, 03:25 | 80.4           |
| L4                 | 1.08                             | 799.0                | 20Mar2013, 03:30 | 85.4           |
| L5                 | 0.99                             | 668.7                | 20Mar2013, 03:30 | 80.8           |
| L6                 | 1.00                             | 778.9                | 20Mar2013, 03:25 | 67.2           |
| L7                 | 1.01                             | 734.5                | 20Mar2013, 03:30 | 75.0           |
| L8                 | 0.76                             | 506.9                | 20Mar2013, 03:30 | 42.6           |
| L9                 | 1.17                             | 720.4                | 20Mar2013, 03:35 | 77.8           |
| LR1                | 0.99                             | 740.9                | 20Mar2013, 03:30 | 76.3           |
| LR2                | 1.98                             | 1463.9               | 20Mar2013, 03:35 | 156.6          |

Note:

(5) Line P node CP\_P15 = 7451.5 cfs from DARF = 0.897 analysis

| Hydrologic Element | Drainage Area (MI <sup>2</sup> ) | Peak Discharge (CFS) | Time of Peak     | Volume (AC-FT) |
|--------------------|----------------------------------|----------------------|------------------|----------------|
| LR3                | 1.08                             | 791.4                | 20Mar2013, 03:35 | 85.3           |
| LR4                | 4.05                             | 2875.7               | 20Mar2013, 03:40 | 322.3          |
| LR5                | 5.05                             | 3378.8               | 20Mar2013, 03:40 | 388.9          |
| LR6                | 6.06                             | 3936.3               | 20Mar2013, 03:45 | 463.3          |
| LR7                | 6.82                             | 4235.4               | 20Mar2013, 03:50 | 505.0          |
| LR8                | 6.82                             | 4190.0               | 20Mar2013, 03:55 | 502.3          |
| M1                 | 1.01                             | 753.9                | 20Mar2013, 03:30 | 82.0           |
| M2                 | 1.01                             | 752.3                | 20Mar2013, 03:30 | 82.0           |
| M3                 | 1.01                             | 834.5                | 20Mar2013, 03:25 | 82.0           |
| M5                 | 1.07                             | 770.9                | 20Mar2013, 03:30 | 78.7           |
| M6                 | 1.01                             | 727.5                | 20Mar2013, 03:30 | 72.1           |
| M7                 | 1.01                             | 655.0                | 20Mar2013, 03:35 | 72.1           |
| M8                 | 3.34                             | 2094.6               | 20Mar2013, 03:40 | 294.5          |
| M9                 | 1.43                             | 966.8                | 20Mar2013, 03:30 | 105.2          |
| MR1                | 1.01                             | 743.1                | 20Mar2013, 03:35 | 81.8           |
| MR2                | 2.08                             | 1435.6               | 20Mar2013, 03:40 | 160.3          |
| MR3                | 1.01                             | 729.1                | 20Mar2013, 03:40 | 81.7           |
| MR4                | 4.10                             | 2751.9               | 20Mar2013, 03:40 | 313.6          |
| MR5                | 1.01                             | 798.8                | 20Mar2013, 03:35 | 81.6           |
| MR6                | 6.12                             | 4027.6               | 20Mar2013, 03:45 | 465.2          |
| MR7                | 9.46                             | 5864.1               | 20Mar2013, 03:55 | 754.3          |
| N1                 | 1.05                             | 771.6                | 20Mar2013, 03:30 | 77.2           |
| N10                | 0.50                             | 488.2                | 20Mar2013, 03:20 | 40.6           |
| N11                | 1.01                             | 760.2                | 20Mar2013, 03:30 | 85.1           |
| N12                | 0.99                             | 792.2                | 20Mar2013, 03:20 | 63.4           |
| N13                | 1.61                             | 1317.0               | 20Mar2013, 03:25 | 126.3          |
| N14                | 0.64                             | 537.4                | 20Mar2013, 03:25 | 50.2           |
| N15                | 0.41                             | 314.6                | 20Mar2013, 03:25 | 25.6           |
| N16                | 1.37                             | 906.8                | 20Mar2013, 03:35 | 104.0          |
| N17                | 1.42                             | 929.4                | 20Mar2013, 03:35 | 115.3          |
| N18                | 0.81                             | 496.8                | 20Mar2013, 03:35 | 63.5           |

| Hydrologic Element | Drainage Area (MI <sup>2</sup> ) | Peak Discharge (CFS) | Time of Peak     | Volume (AC-FT) |
|--------------------|----------------------------------|----------------------|------------------|----------------|
| N2                 | 0.91                             | 665.6                | 20Mar2013, 03:30 | 66.9           |
| N3                 | 0.67                             | 522.5                | 20Mar2013, 03:25 | 42.9           |
| N4                 | 1.31                             | 1254.6               | 20Mar2013, 03:20 | 96.3           |
| N5                 | 1.01                             | 716.9                | 20Mar2013, 03:30 | 74.3           |
| N6                 | 1.03                             | 747.9                | 20Mar2013, 03:30 | 75.7           |
| N7                 | 0.97                             | 758.2                | 20Mar2013, 03:25 | 76.1           |
| N8                 | 1.00                             | 793.8                | 20Mar2013, 03:25 | 73.5           |
| N9                 | 1.01                             | 732.1                | 20Mar2013, 03:25 | 66.3           |
| NR1                | 1.05                             | 759.5                | 20Mar2013, 03:30 | 77.2           |
| NR10               | 11.46                            | 7191.7               | 20Mar2013, 03:40 | 835.5          |
| NR11               | 1.61                             | 1251.5               | 20Mar2013, 03:35 | 125.6          |
| NR12               | 13.71                            | 8725.5               | 20Mar2013, 03:40 | 1010.7         |
| NR13               | 14.12                            | 8881.3               | 20Mar2013, 03:45 | 1033.2         |
| NR14               | 1.37                             | 883.9                | 20Mar2013, 03:40 | 103.6          |
| NR15               | 16.91                            | 10539.8              | 20Mar2013, 03:45 | 1250.2         |
| NR2                | 1.96                             | 1385.9               | 20Mar2013, 03:35 | 144.0          |
| NR3                | 2.63                             | 1799.8               | 20Mar2013, 03:35 | 186.6          |
| NR4                | 3.94                             | 2528.7               | 20Mar2013, 03:35 | 282.7          |
| NR5                | 1.01                             | 688.4                | 20Mar2013, 03:40 | 74.0           |
| NR6                | 5.98                             | 3849.0               | 20Mar2013, 03:35 | 432.3          |
| NR7                | 6.95                             | 4455.7               | 20Mar2013, 03:35 | 508.2          |
| NR8                | 1.00                             | 755.9                | 20Mar2013, 03:35 | 73.2           |
| NR9                | 9.46                             | 6066.7               | 20Mar2013, 03:35 | 687.2          |
| O1-1               | 3.00                             | 2372.8               | 20Mar2013, 03:25 | 192.0          |
| O1-2               | 1.27                             | 1063.2               | 20Mar2013, 03:20 | 83.4           |
| O1-3               | 1.10                             | 968.6                | 20Mar2013, 03:20 | 70.4           |
| O1-4               | 0.78                             | 845.3                | 20Mar2013, 03:15 | 47.4           |
| O1-5               | 0.49                             | 570.2                | 20Mar2013, 03:15 | 37.2           |
| O1-6               | 1.12                             | 1013.6               | 20Mar2013, 03:20 | 82.4           |
| O1-7               | 0.97                             | 796.5                | 20Mar2013, 03:25 | 69.2           |
| O1-8               | 0.99                             | 690.8                | 20Mar2013, 03:30 | 68.6           |

| Hydrologic Element | Drainage Area (MI <sup>2</sup> ) | Peak Discharge (CFS) | Time of Peak     | Volume (AC-FT) |
|--------------------|----------------------------------|----------------------|------------------|----------------|
| O1-9               | 0.84                             | 550.7                | 20Mar2013, 03:35 | 68.2           |
| O1R1               | 3.00                             | 2279.4               | 20Mar2013, 03:30 | 190.7          |
| O1R2               | 4.27                             | 3049.2               | 20Mar2013, 03:30 | 274.1          |
| O1R3               | 5.37                             | 3697.9               | 20Mar2013, 03:35 | 344.1          |
| O1R4               | 0.78                             | 772.3                | 20Mar2013, 03:20 | 47.3           |
| O1R5               | 6.64                             | 4385.1               | 20Mar2013, 03:35 | 428.0          |
| O1R6               | 7.76                             | 5082.8               | 20Mar2013, 03:35 | 509.3          |
| O1R7               | 9.72                             | 6271.1               | 20Mar2013, 03:40 | 642.9          |
| O2-2               | 1.00                             | 845.5                | 20Mar2013, 03:20 | 75.9           |
| O2R1               | 0.75                             | 773.2                | 20Mar2013, 03:20 | 60.9           |
| O3-1               | 0.82                             | 565.4                | 20Mar2013, 03:30 | 52.5           |
| O3-3               | 1.02                             | 839.6                | 20Mar2013, 03:20 | 62.0           |
| O3-4               | 1.01                             | 794.1                | 20Mar2013, 03:25 | 61.4           |
| O3R1               | 0.82                             | 546.2                | 20Mar2013, 03:35 | 52.4           |
| O3R2               | 1.32                             | 809.7                | 20Mar2013, 03:35 | 82.8           |
| O3R3               | 1.02                             | 822.3                | 20Mar2013, 03:25 | 61.9           |
| O3R4               | 3.35                             | 2319.8               | 20Mar2013, 03:30 | 205.9          |
| P1                 | 0.59                             | 455.2                | 20Mar2013, 03:25 | 40.9           |
| P10                | 1.81                             | 1137.9               | 20Mar2013, 03:35 | 149.2          |
| P11                | 1.79                             | 1366.1               | 20Mar2013, 03:30 | 152.9          |
| P12                | 1.20                             | 814.9                | 20Mar2013, 03:35 | 101.1          |
| P13                | 0.83                             | 772.9                | 20Mar2013, 03:20 | 69.4           |
| P14                | 0.50                             | 492.2                | 20Mar2013, 03:20 | 42.1           |
| P15                | 0.35                             | 280.8                | 20Mar2013, 03:25 | 34.0           |
| P2                 | 0.90                             | 689.5                | 20Mar2013, 03:25 | 59.1           |
| P3                 | 1.22                             | 947.3                | 20Mar2013, 03:25 | 84.6           |
| P4                 | 1.15                             | 934.6                | 20Mar2013, 03:20 | 69.9           |
| P5                 | 0.26                             | 254.2                | 20Mar2013, 03:20 | 21.1           |
| P6                 | 1.16                             | 990.2                | 20Mar2013, 03:20 | 82.8           |
| P7                 | 0.10                             | 142.3                | 20Mar2013, 03:10 | 9.0            |
| P8                 | 1.20                             | 898.0                | 20Mar2013, 03:30 | 94.1           |

| Hydrologic Element | Drainage Area (MI <sup>2</sup> ) | Peak Discharge (CFS) | Time of Peak     | Volume (AC-FT) |
|--------------------|----------------------------------|----------------------|------------------|----------------|
| P9                 | 0.63                             | 512.8                | 20Mar2013, 03:25 | 43.7           |
| PR1                | 2.37                             | 1797.4               | 20Mar2013, 03:25 | 154.5          |
| PR10               | 0.83                             | 761.5                | 20Mar2013, 03:25 | 69.4           |
| PR11               | 4.80                             | 2809.5               | 20Mar2013, 03:40 | 402.4          |
| PR12               | 6.13                             | 3625.1               | 20Mar2013, 03:35 | 513.6          |
| PR13               | 6.13                             | 3620.9               | 20Mar2013, 03:45 | 511.5          |
| PR14               | 13.69                            | 8535.3               | 20Mar2013, 03:40 | 1049.1         |
| PR2                | 0.59                             | 439.2                | 20Mar2013, 03:30 | 40.9           |
| PR3                | 1.49                             | 1093.4               | 20Mar2013, 03:30 | 99.9           |
| PR4                | 4.12                             | 2959.7               | 20Mar2013, 03:30 | 275.7          |
| PR5                | 1.16                             | 968.4                | 20Mar2013, 03:25 | 82.7           |
| PR6                | 5.38                             | 3866.3               | 20Mar2013, 03:30 | 366.8          |
| PR7                | 7.21                             | 5135.5               | 20Mar2013, 03:35 | 503.5          |
| PR8                | 1.81                             | 1132.0               | 20Mar2013, 03:45 | 148.7          |
| PR9                | 3.60                             | 2065.7               | 20Mar2013, 03:45 | 301.3          |
| Q1                 | 0.91                             | 776.8                | 20Mar2013, 03:20 | 64.9           |
| R1                 | 1.26                             | 968.9                | 20Mar2013, 03:25 | 76.6           |
| R2                 | 0.17                             | 192.5                | 20Mar2013, 03:15 | 10.9           |
| R3                 | 0.15                             | 170.0                | 20Mar2013, 03:15 | 9.6            |
| R4                 | 0.71                             | 557.1                | 20Mar2013, 03:25 | 43.2           |
| R5                 | 0.16                             | 187.8                | 20Mar2013, 03:15 | 12.1           |
| RR1                | 1.26                             | 916.2                | 20Mar2013, 03:25 | 76.6           |
| RR2                | 1.43                             | 1007.7               | 20Mar2013, 03:25 | 87.6           |
| RR3                | 1.58                             | 1081.1               | 20Mar2013, 03:25 | 97.2           |
| RR4                | 0.71                             | 547.8                | 20Mar2013, 03:25 | 43.1           |
| RR5                | 2.45                             | 1714.0               | 20Mar2013, 03:25 | 152.5          |

Project: CVWD-SMP Simulation Run: Oasis 100\_Yr DARF=0.911

Start of Run: 20Mar2013, 00:00 Basin Model: CVWD SMP OASIS  
 End of Run: 20Mar2013, 16:00 Meteorologic Model: 100-Yr Oasis DARF=0.911  
 Compute Time: 23May2014, 11:49:05 Control Specifications: Control 1

| Hydrologic Element | Drainage Area (MI2) | Peak Discharge (CFS) | Time of Peak     | Volume (AC-FT) |
|--------------------|---------------------|----------------------|------------------|----------------|
| 02-1               | 0.75                | 715.4                | 20Mar2013, 03:15 | 52.5           |
| 03-2               | 0.50                | 422.8                | 20Mar2013, 03:15 | 25.8           |
| CP_L3              | 1.98                | 1325.5               | 20Mar2013, 03:30 | 135.1          |
| CP_L5              | 4.05                | 2618.8               | 20Mar2013, 03:35 | 279.3          |
| CP_L6              | 5.05                | 3041.5               | 20Mar2013, 03:40 | 336.9          |
| CP_L7              | 6.06                | 3512.2               | 20Mar2013, 03:40 | 400.9          |
| CP_L8              | 6.82                | 3787.3               | 20Mar2013, 03:45 | 436.2          |
| CP_L9              | 7.99                | 4096.7               | 20Mar2013, 03:55 | 499.4          |
| CP_M5              | 2.08                | 1291.4               | 20Mar2013, 03:35 | 138.2          |
| CP_M6              | 4.10                | 2460.9               | 20Mar2013, 03:35 | 270.3          |
| CP_M7              | 6.12                | 3645.0               | 20Mar2013, 03:40 | 402.3          |
| CP_M8              | 9.46                | 5303.1               | 20Mar2013, 03:45 | 660.4          |
| CP_M9              | 10.89               | 5774.9               | 20Mar2013, 03:55 | 745.7          |
| CP_N11             | 11.46               | 6508.8               | 20Mar2013, 03:35 | 718.8          |
| CP_N14             | 13.71               | 7858.3               | 20Mar2013, 03:35 | 869.9          |
| CP_N15             | 14.12               | 7974.4               | 20Mar2013, 03:40 | 891.1          |
| CP_N17             | 16.91               | 9410.3               | 20Mar2013, 03:45 | 1077.2         |
| CP_N18             | 17.72               | 9758.8               | 20Mar2013, 03:45 | 1129.1         |
| CP_N2              | 1.96                | 1280.6               | 20Mar2013, 03:30 | 124.1          |
| CP_N3              | 2.63                | 1617.4               | 20Mar2013, 03:30 | 160.7          |
| CP_N4              | 3.94                | 2288.4               | 20Mar2013, 03:30 | 243.5          |
| CP_N6              | 5.98                | 3461.5               | 20Mar2013, 03:35 | 372.2          |
| CP_N7              | 6.95                | 4001.7               | 20Mar2013, 03:35 | 437.5          |
| CP_N9              | 9.46                | 5463.6               | 20Mar2013, 03:35 | 592.2          |
| CP_O1-2            | 4.27                | 2804.1               | 20Mar2013, 03:30 | 235.1          |
| CP_O1-3            | 5.37                | 3349.1               | 20Mar2013, 03:30 | 295.4          |

Note:  
 Node CP\_N11 drainage area = 11.46 sq.mi, use DARF = 0.911

Project: CVWD-SMP Simulation Run: Oasis 100\_Yr **DARF=0.897**

Start of Run: 20Mar2013, 00:00 Basin Model: CVWD SMP OASIS  
 End of Run: 20Mar2013, 16:00 Meteorologic Model: 100-Yr Oasis DARF=0.897  
 Compute Time: 28May2014, 11:47:33 Control Specifications: Control 1

| Hydrologic Element | Drainage Area (MI2) | Peak Discharge (CFS) | Time of Peak     | Volume (AC-FT) |
|--------------------|---------------------|----------------------|------------------|----------------|
| 02-1               | 0.75                | 699.8                | 20Mar2013, 03:15 | 50.8           |
| 03-2               | 0.50                | 413.0                | 20Mar2013, 03:15 | 24.9           |
| CP_L3              | 1.98                | 1295.4               | 20Mar2013, 03:30 | 130.8          |
| CP_L5              | 4.05                | 2558.9               | 20Mar2013, 03:35 | 270.5          |
| CP_L6              | 5.05                | 2968.3               | 20Mar2013, 03:40 | 326.1          |
| CP_L7              | 6.06                | 3454.5               | 20Mar2013, 03:40 | 388.4          |
| CP_L8              | 6.82                | 3721.2               | 20Mar2013, 03:45 | 422.3          |
| CP_L9              | 7.99                | 3995.6               | 20Mar2013, 03:55 | 483.1          |
| CP_M5              | 2.08                | 1261.1               | 20Mar2013, 03:35 | 133.7          |
| CP_M6              | 4.10                | 2404.7               | 20Mar2013, 03:40 | 261.6          |
| CP_M7              | 6.12                | 3560.4               | 20Mar2013, 03:40 | 389.3          |
| CP_M8              | 9.46                | 5178.5               | 20Mar2013, 03:45 | 640.4          |
| CP_M9              | 10.89               | 5629.4               | 20Mar2013, 03:55 | 723.2          |
| CP_N11             | 11.46               | 6349.8               | 20Mar2013, 03:35 | 695.2          |
| CP_N14             | 13.71               | 7659.5               | 20Mar2013, 03:35 | 841.4          |
| CP_N15             | 14.12               | 7779.5               | 20Mar2013, 03:40 | 861.8          |
| CP_N17             | 16.91               | 9222.8               | 20Mar2013, 03:45 | 1042.0         |
| CP_N18             | 17.72               | 9549.5               | 20Mar2013, 03:45 | 1092.6         |
| CP_N2              | 1.96                | 1251.3               | 20Mar2013, 03:30 | 120.1          |
| CP_N3              | 2.63                | 1579.4               | 20Mar2013, 03:30 | 155.4          |
| CP_N4              | 3.94                | 2232.2               | 20Mar2013, 03:30 | 235.6          |
| CP_N6              | 5.98                | 3378.5               | 20Mar2013, 03:35 | 360.1          |
| CP_N7              | 6.95                | 3905.5               | 20Mar2013, 03:35 | 423.3          |
| CP_N9              | 9.46                | 5333.3               | 20Mar2013, 03:35 | 573.0          |
| CP_O1-2            | 4.27                | 2740.2               | 20Mar2013, 03:30 | 226.8          |
| CP_O1-3            | 5.37                | 3266.2               | 20Mar2013, 03:30 | 284.9          |

Note:

Node CP\_N14 drainage area = 13.71 sq.mi., use DARF = 0.897

Node CP\_N15 drainage area = 14.12 sq.mi., use DARF = 0.897

| Hydrologic Element | Drainage Area (MI <sup>2</sup> ) | Peak Discharge (CFS) | Time of Peak     | Volume (AC-FT) |
|--------------------|----------------------------------|----------------------|------------------|----------------|
| CP_O1-5            | 6.64                             | 3814.4               | 20Mar2013, 03:30 | 354.1          |
| CP_O1-6            | 7.76                             | 4376.2               | 20Mar2013, 03:30 | 422.2          |
| CP_O1-8            | 9.72                             | 5424.5               | 20Mar2013, 03:35 | 535.8          |
| CP_O1-9            | 10.56                            | 5834.6               | 20Mar2013, 03:40 | 588.4          |
| CP_O2-2            | 1.75                             | 1444.8               | 20Mar2013, 03:20 | 114.1          |
| CP_O3-2            | 1.32                             | 708.3                | 20Mar2013, 03:30 | 68.3           |
| CP_O3-4            | 3.35                             | 2089.9               | 20Mar2013, 03:25 | 169.2          |
| CP_P11             | 3.60                             | 1800.5               | 20Mar2013, 03:40 | 251.9          |
| CP_P12             | 4.80                             | 2481.7               | 20Mar2013, 03:35 | 335.9          |
| CP_P13             | 6.13                             | 3209.4               | 20Mar2013, 03:35 | 429.2          |
| CP_P14             | 6.13                             | 3167.2               | 20Mar2013, 03:40 | 428.8          |
| CP_P15             | 13.69                            | 7451.5               | 20Mar2013, 03:40 | 874.1          |
| CP_P2              | 1.49                             | 961.2                | 20Mar2013, 03:25 | 83.2           |
| CP_P4              | 2.37                             | 1615.9               | 20Mar2013, 03:25 | 127.7          |
| CP_P5              | 4.12                             | 2598.7               | 20Mar2013, 03:30 | 228.4          |
| CP_P7              | 5.38                             | 3404.2               | 20Mar2013, 03:30 | 305.0          |
| CP_P9              | 7.21                             | 4548.9               | 20Mar2013, 03:30 | 419.2          |
| CP_R2              | 1.43                             | 893.8                | 20Mar2013, 03:25 | 71.7           |
| CP_R3              | 1.58                             | 961.2                | 20Mar2013, 03:25 | 79.7           |
| CP_R4              | 2.45                             | 1517.8               | 20Mar2013, 03:25 | 125.2          |
| CP_R5              | 2.45                             | 1491.9               | 20Mar2013, 03:25 | 125.3          |
| L2                 | 0.99                             | 671.2                | 20Mar2013, 03:25 | 63.9           |
| L3                 | 0.99                             | 712.5                | 20Mar2013, 03:25 | 67.0           |
| L4                 | 1.08                             | 703.3                | 20Mar2013, 03:30 | 71.3           |
| L5                 | 0.99                             | 588.3                | 20Mar2013, 03:30 | 68.9           |
| L6                 | 1.00                             | 682.6                | 20Mar2013, 03:25 | 55.9           |
| L7                 | 1.01                             | 645.4                | 20Mar2013, 03:30 | 62.6           |
| L8                 | 0.76                             | 440.6                | 20Mar2013, 03:30 | 34.7           |
| L9                 | 1.17                             | 628.2                | 20Mar2013, 03:35 | 64.6           |
| LR1                | 0.99                             | 647.7                | 20Mar2013, 03:30 | 63.8           |
| LR2                | 1.98                             | 1283.0               | 20Mar2013, 03:35 | 130.5          |

Note:  
Node CP\_P15 drainage area = 13.69 sq.mi., use DARF = 0.897

Project: CVWD-SMP Simulation Run: Oasis 100\_Yr **DARF =0.880**

Start of Run: 20Mar2013, 00:00 Basin Model: CVWD SMP OASIS  
 End of Run: 20Mar2013, 16:00 Meteorologic Model: 100-Yr Oasis DARF=0  
 Compute Time: 23May2014, 13:05:28 Control Specifications: Control 1

| Hydrologic Element | Drainage Area (MI2) | Peak Discharge (CFS) | Time of Peak     | Volume (IN) |
|--------------------|---------------------|----------------------|------------------|-------------|
| N12                | 0.99                | 677.9                | 20Mar2013, 03:20 | 0.960       |
| CP_N11             | 11.46               | 6190.3               | 20Mar2013, 03:35 | 1.102       |
| NR10               | 11.46               | 6116.7               | 20Mar2013, 03:40 | 1.101       |
| N13                | 1.61                | 1135.1               | 20Mar2013, 03:25 | 1.188       |
| NR11               | 1.61                | 1089.2               | 20Mar2013, 03:35 | 1.181       |
| N14                | 0.64                | 463.3                | 20Mar2013, 03:25 | 1.188       |
| CP_N14             | 13.71               | 7467.3               | 20Mar2013, 03:35 | 1.115       |
| NR12               | 13.71               | 7415.3               | 20Mar2013, 03:40 | 1.113       |
| N15                | 0.41                | 268.7                | 20Mar2013, 03:25 | 0.930       |
| CP_N15             | 14.12               | 7588.2               | 20Mar2013, 03:40 | 1.108       |
| NR13               | 14.12               | 7561.5               | 20Mar2013, 03:45 | 1.104       |
| N17                | 1.42                | 798.6                | 20Mar2013, 03:35 | 1.230       |
| N16                | 1.37                | 777.8                | 20Mar2013, 03:35 | 1.149       |
| NR14               | 1.37                | 754.9                | 20Mar2013, 03:40 | 1.145       |
| CP_N17             | 16.91               | 8979.1               | 20Mar2013, 03:45 | 1.118       |
| NR15               | 16.91               | 8870.7               | 20Mar2013, 03:45 | 1.115       |
| N18                | 0.81                | 425.9                | 20Mar2013, 03:35 | 1.188       |
| CP_N18             | 17.72               | 9256.8               | 20Mar2013, 03:45 | 1.119       |
| P3                 | 1.22                | 812.8                | 20Mar2013, 03:25 | 1.050       |
| P4                 | 1.15                | 798.3                | 20Mar2013, 03:20 | 0.901       |
| CP_P4              | 2.37                | 1578.1               | 20Mar2013, 03:25 | 0.978       |
| PR1                | 2.37                | 1535.5               | 20Mar2013, 03:25 | 0.978       |
| P2                 | 0.90                | 590.3                | 20Mar2013, 03:25 | 0.990       |
| P1                 | 0.59                | 390.5                | 20Mar2013, 03:25 | 1.050       |
| PR2                | 0.59                | 377.0                | 20Mar2013, 03:30 | 1.049       |
| CP_P2              | 1.49                | 938.4                | 20Mar2013, 03:25 | 1.013       |
| PR3                | 1.49                | 926.8                | 20Mar2013, 03:30 | 1.012       |

Note:  
 Node CP\_N17 drainage area = 16.91 sq.mi., use DARF = 0.880

Project: CVWD-SMP Simulation Run: Oasis 100\_Yr **DARF=0.874**

Start of Run: 20Mar2013, 00:00 Basin Model: CVWD SMP OASIS  
 End of Run: 20Mar2013, 16:00 Meteorologic Model: 100-Yr Oasis DARF=0.874  
 Compute Time: 23May2014, 13:11:37 Control Specifications: Control 1

| Hydrologic Element | Drainage Area (MI2) | Peak Discharge (CFS) | Time of Peak     | Volume (IN) |
|--------------------|---------------------|----------------------|------------------|-------------|
| N12                | 0.99                | 671.9                | 20Mar2013, 03:20 | 0.947       |
| CP_N11             | 11.46               | 6124.6               | 20Mar2013, 03:35 | 1.088       |
| NR10               | 11.46               | 6056.2               | 20Mar2013, 03:40 | 1.088       |
| N13                | 1.61                | 1125.7               | 20Mar2013, 03:25 | 1.174       |
| NR11               | 1.61                | 1075.9               | 20Mar2013, 03:35 | 1.167       |
| N14                | 0.64                | 459.5                | 20Mar2013, 03:25 | 1.174       |
| CP_N14             | 13.71               | 7386.8               | 20Mar2013, 03:35 | 1.101       |
| NR12               | 13.71               | 7340.5               | 20Mar2013, 03:40 | 1.100       |
| N15                | 0.41                | 266.4                | 20Mar2013, 03:25 | 0.917       |
| CP_N15             | 14.12               | 7511.6               | 20Mar2013, 03:40 | 1.094       |
| NR13               | 14.12               | 7486.3               | 20Mar2013, 03:45 | 1.091       |
| N17                | 1.42                | 791.8                | 20Mar2013, 03:35 | 1.215       |
| N16                | 1.37                | 771.0                | 20Mar2013, 03:35 | 1.135       |
| NR14               | 1.37                | 748.6                | 20Mar2013, 03:40 | 1.131       |
| CP_N17             | 16.91               | 8891.6               | 20Mar2013, 03:45 | 1.105       |
| NR15               | 16.91               | 8808.5               | 20Mar2013, 03:45 | 1.101       |
| N18                | 0.81                | 422.2                | 20Mar2013, 03:35 | 1.174       |
| CP_N18             | 17.72               | 9191.2               | 20Mar2013, 03:45 | 1.105       |
| P3                 | 1.22                | 805.8                | 20Mar2013, 03:25 | 1.037       |
| P4                 | 1.15                | 791.2                | 20Mar2013, 03:20 | 0.889       |
| CP_P4              | 2.37                | 1564.2               | 20Mar2013, 03:25 | 0.965       |
| PR1                | 2.37                | 1521.8               | 20Mar2013, 03:25 | 0.965       |
| P2                 | 0.90                | 585.1                | 20Mar2013, 03:25 | 0.977       |
| P1                 | 0.59                | 387.2                | 20Mar2013, 03:25 | 1.037       |
| PR2                | 0.59                | 373.7                | 20Mar2013, 03:30 | 1.036       |
| CP_P2              | 1.49                | 930.0                | 20Mar2013, 03:25 | 1.000       |

Note:  
 Node CP\_N18 drainage area = 17.72 sq.mi., use DARF = 0.874

**Appendix G**  
**Oasis/Valley Floor Cost Estimation**  
**Worksheets**

**Drain System L Cost Estimate Breakdown**

| ITEM | ITEM DESCRIPTION                                 | UNIT | QUANTITY  | UNIT PRICE   | AMOUNT       |
|------|--|------|-----------|--------------|--------------|
|      | <b>Concrete Trapezoidal Channel</b>              |      |           |              |              |
| 1    | Excavation                                       | CY   | 733,039   | \$7.50       | \$5,497,793  |
| 2    | 3" Aggregate Base (2-20' foot maintenance roads) | SF   | 1,644,036 | \$0.70       | \$1,150,825  |
| 3    | Trap Channel Concrete                            | CY   | 56,484    | \$430.00     | \$24,288,120 |
| 4    | Levee Fill                                       | CY   |           | \$10.40      | \$0          |
|      | <b>RCB Culvert</b>                               |      |           |              |              |
| 4    | Excavation                                       | CY   | 29,690    | \$7.50       | \$222,675    |
| 5    | RCB Concrete (including steel)                   | CY   | 4,797     | \$820.00     | \$3,933,540  |
| 6    | Structural Backfill                              | CY   | 15,593    | \$10.40      | \$162,167    |
|      | <b>Concrete Pipe (diameter in inches)</b>        |      |           |              |              |
| 7    | Excavation                                       | CY   |           | \$7.50       | \$0          |
| 11   | 60   | LF   |           | \$279.00     | \$0          |
| 12   | 66   | LF   |           | \$313.00     | \$0          |
| 13   | 72   | LF   |           | \$350.00     | \$0          |
| 14   | 78   | LF   |           | \$390.00     | \$0          |
| 15   | 84   | LF   |           | \$433.00     | \$0          |
| 16   | 90   | LF   |           | \$483.00     | \$0          |
| 17   | 96   | LF   |           | \$533.00     | \$0          |
| 18   | Manholes (400' spacing)                          | EA   |           | \$5,600.00   | \$0          |
|      | <b>Subtotal</b>                                  |      |           |              | \$35,255,120 |
|      | 15% Contingencies                                |      |           |              | \$5,288,268  |
|      | 10% Engineering and Inspection                   |      |           |              | \$3,525,512  |
|      | Right-of-Way Acquisition                         | AC   | 102.0     | \$30,000.00  | \$3,060,000  |
|      | 40 Years O&M                                     | LS   | 1         | \$534,000.00 | \$534,000    |
|      | <b>Grand Total</b>                               |      |           |              | \$47,662,900 |

**Drain System M Cost Estimate Breakdown**

| ITEM | ITEM DESCRIPTION                                 | UNIT | QUANTITY  | UNIT PRICE     | AMOUNT       |
|------|--|------|-----------|----------------|--------------|
|      | <b>Concrete Trapezoidal Channel</b>              |      |           |                |              |
| 1    | Excavation                                       | CY   | 767,289   | \$7.50         | \$5,754,668  |
| 2    | 3" Aggregate Base (2-15' foot maintenance roads) | SF   | 1,712,588 | \$0.70         | \$1,198,812  |
| 3    | Trap Channel Concrete                            | CY   | 59,012    | \$430.00       | \$25,375,160 |
| 4    | Levee Fill                                       | CY   |           | \$10.40        | \$0          |
|      | <b>RCB Culvert</b>                               |      |           |                |              |
| 4    | Excavation                                       | CY   | 22,626    | \$7.50         | \$169,695    |
| 5    | RCB Concrete (including steel)                   | CY   | 3,979     | \$820.00       | \$3,262,780  |
| 6    | Structural Backfill                              | CY   | 11,085    | \$10.40        | \$115,284    |
|      | <b>Concrete Pipe (diameter in inches)</b>        |      |           |                |              |
| 7    | Excavation                                       | CY   |           | \$7.50         | \$0          |
| 11   | 60   | LF   |           | \$279.00       | \$0          |
| 12   | 66   | LF   |           | \$313.00       | \$0          |
| 13   | 72   | LF   |           | \$350.00       | \$0          |
| 14   | 78   | LF   |           | \$390.00       | \$0          |
| 15   | 84   | LF   |           | \$433.00       | \$0          |
| 16   | 90   | LF   |           | \$483.00       | \$0          |
| 17   | 96   | LF   |           | \$533.00       | \$0          |
| 18   | Manholes (400' spacing)                          | EA   | 0         | \$5,600.00     | \$0          |
|      | <b>Subtotal</b>                                  |      |           |                | \$35,876,398 |
|      | 15% Contingencies                                |      |           |                | \$5,381,460  |
|      | 10% Engineering and Inspection                   |      |           |                | \$3,587,640  |
|      | Right-of-Way Acquisition                         | AC   | 106.5     | \$30,000.00    | \$3,195,000  |
|      | 40 Years O&M                                     | LS   | 1         | \$1,034,295.00 | \$558,112    |
|      | <b>Grand Total</b>                               |      |           |                | \$48,598,610 |

**Drain System N Cost Estimate Breakdown**

| ITEM | ITEM DESCRIPTION                                 | UNIT | QUANTITY  | UNIT PRICE     | AMOUNT       |
|------|--|------|-----------|----------------|--------------|
|      | <b>Concrete Trapezoidal Channel</b>              |      |           |                |              |
| 1    | Excavation                                       | CY   | 1,138,958 | \$7.50         | \$8,542,185  |
| 2    | 3" Aggregate Base (2-15' foot maintenance roads) | SF   | 2,000,248 | \$0.70         | \$1,400,174  |
| 3    | Trap Channel Concrete                            | CY   | 80,353    | \$430.00       | \$34,551,790 |
| 4    | Levee Fill                                       | CY   |           | \$10.40        | \$0          |
|      | <b>RCB Culvert</b>                               |      |           |                |              |
| 4    | Excavation                                       | CY   | 32,811    | \$7.50         | \$246,083    |
| 5    | RCB Concrete (including steel)                   | CY   | 6,131     | \$820.00       | \$5,027,420  |
| 6    | Structural Backfill                              | CY   | 12,188    | \$10.40        | \$126,755    |
|      | <b>Concrete Pipe (diameter in inches)</b>        |      |           |                |              |
| 7    | Excavation                                       | CY   |           | \$7.50         | \$0          |
| 11   | 60   | LF   |           | \$279.00       | \$0          |
| 12   | 66   | LF   |           | \$313.00       | \$0          |
| 13   | 72   | LF   |           | \$350.00       | \$0          |
| 14   | 78   | LF   |           | \$390.00       | \$0          |
| 15   | 84   | LF   |           | \$433.00       | \$0          |
| 16   | 90   | LF   |           | \$483.00       | \$0          |
| 17   | 96   | LF   |           | \$533.00       | \$0          |
| 18   | Manholes (400' spacing)                          | EA   | 0         | \$5,600.00     | \$0          |
|      | <b>Subtotal</b>                                  |      |           |                | \$49,894,406 |
|      | 15% Contingencies                                |      |           |                | \$7,484,161  |
|      | 10% Engineering and Inspection                   |      |           |                | \$4,989,441  |
|      | Right-of-Way Acquisition                         | AC   | 98.3      | \$30,000.00    | \$2,949,000  |
|      | 40 Years O&M                                     | LS   | 1         | \$1,653,157.00 | \$892,055    |
|      | <b>Grand Total</b>                               |      |           |                | \$66,209,063 |

**Drain System O01 Cost Estimate Breakdown**

| ITEM | ITEM DESCRIPTION                                 | UNIT | QUANTITY  | UNIT PRICE     | AMOUNT       |
|------|--|------|-----------|----------------|--------------|
|      | <b>Concrete Trapezoidal Channel</b>              |      |           |                |              |
| 1    | Excavation                                       | CY   | 856,183   | \$7.50         | \$6,421,373  |
| 2    | 3" Aggregate Base (2-15' foot maintenance roads) | SF   | 1,417,044 | \$0.70         | \$991,931    |
| 3    | Trap Channel Concrete                            | CY   | 54,650    | \$430.00       | \$23,499,500 |
| 4    | Levee Fill                                       | CY   | 80,716    | \$10.40        | \$839,446    |
|      | <b>RCB Culvert</b>                               |      |           |                |              |
| 4    | Excavation                                       | CY   | 25,884    | \$7.50         | \$194,130    |
| 5    | RCB Concrete (including steel)                   | CY   | 4,720     | \$820.00       | \$3,870,400  |
| 6    | Structural Backfill                              | CY   | 9,294     | \$10.40        | \$96,658     |
|      | <b>Concrete Pipe (diameter in inches)</b>        |      |           |                |              |
| 7    | Excavation                                       | CY   |           | \$7.50         | \$0          |
| 11   | 60   | LF   |           | \$279.00       | \$0          |
| 12   | 66   | LF   |           | \$313.00       | \$0          |
| 13   | 72   | LF   |           | \$350.00       | \$0          |
| 14   | 78   | LF   |           | \$390.00       | \$0          |
| 15   | 84   | LF   |           | \$433.00       | \$0          |
| 16   | 90   | LF   |           | \$483.00       | \$0          |
| 17   | 96   | LF   |           | \$533.00       | \$0          |
| 18   | Manholes (400' spacing)                          | EA   | 0         | \$5,600.00     | \$0          |
|      | <b>Subtotal</b>                                  |      |           |                | \$35,913,437 |
|      | 15% Contingencies                                |      |           |                | \$5,387,016  |
|      | 10% Engineering and Inspection                   |      |           |                | \$3,591,344  |
|      | Right-of-Way Acquisition                         | AC   | 75.8      | \$30,000.00    | \$2,274,000  |
|      | 40 Years O&M                                     | LS   | 1         | \$1,026,856.00 | \$554,098    |
|      | <b>Grand Total</b>                               |      |           |                | \$47,719,895 |

**Drain System O02 Cost Estimate Breakdown**

| ITEM | ITEM DESCRIPTION                                 | UNIT | QUANTITY | UNIT PRICE  | AMOUNT      |
|------|--|------|----------|-------------|-------------|
|      | <b>Concrete Trapezoidal Channel</b>              |      |          |             |             |
| 1    | Excavation                                       | CY   | 37,318   | \$7.50      | \$279,885   |
| 2    | 3" Aggregate Base (2-15' foot maintenance roads) | SF   | 209,480  | \$0.70      | \$146,636   |
| 3    | Trap Channel Concrete                            | CY   | 4,385    | \$430.00    | \$1,885,550 |
| 4    | Levee Fill                                       | CY   |          | \$10.40     | \$0         |
|      | <b>RCB Culvert</b>                               |      |          |             |             |
| 4    | Excavation                                       | CY   | 2,346    | \$7.50      | \$17,595    |
| 5    | RCB Concrete (including steel)                   | CY   | 350      | \$820.00    | \$287,000   |
| 6    | Structural Backfill                              | CY   | 1,178    | \$10.40     | \$12,251    |
|      | <b>Concrete Pipe (diameter in inches)</b>        |      |          |             |             |
| 7    | Excavation                                       | CY   |          | \$7.50      | \$0         |
| 11   | 60   | LF   |          | \$279.00    | \$0         |
| 12   | 66   | LF   |          | \$313.00    | \$0         |
| 13   | 72   | LF   |          | \$350.00    | \$0         |
| 14   | 78   | LF   |          | \$390.00    | \$0         |
| 15   | 84   | LF   |          | \$433.00    | \$0         |
| 16   | 90   | LF   |          | \$483.00    | \$0         |
| 17   | 96   | LF   |          | \$533.00    | \$0         |
| 18   | Manholes (400' spacing)                          | EA   | 0        | \$5,600.00  | \$0         |
|      | <b>Subtotal</b>                                  |      |          |             | \$2,628,917 |
|      | 15% Contingencies                                |      |          |             | \$394,338   |
|      | 10% Engineering and Inspection                   |      |          |             | \$262,892   |
|      | Right-of-Way Acquisition                         | AC   | 9.6      | \$30,000.00 | \$288,000   |
|      | 40 Years O&M                                     | LS   | 1        | \$22,819.00 | \$12,313    |
|      | <b>Grand Total</b>                               |      |          |             | \$3,586,460 |

**Drain System O03 Cost Estimate Breakdown**

| ITEM | ITEM DESCRIPTION                                 | UNIT | QUANTITY | UNIT PRICE  | AMOUNT       |
|------|--|------|----------|-------------|--------------|
|      | <b>Concrete Trapezoidal Channel</b>              |      |          |             |              |
| 1    | Excavation                                       | CY   | 109,795  | \$7.50      | \$823,463    |
| 2    | 3" Aggregate Base (2-15' foot maintenance roads) | SF   | 526,292  | \$0.70      | \$368,404    |
| 3    | Trap Channel Concrete                            | CY   | 11,838   | \$430.00    | \$5,090,340  |
| 4    | Levee Fill                                       | CY   |          | \$10.40     | \$0          |
|      | <b>RCB Culvert</b>                               |      |          |             |              |
| 4    | Excavation                                       | CY   | 2,545    | \$7.50      | \$19,088     |
| 5    | RCB Concrete (including steel)                   | CY   | 409      | \$820.00    | \$335,380    |
| 6    | Structural Backfill                              | CY   | 1,091    | \$10.40     | \$11,346     |
|      | <b>Concrete Pipe (diameter in inches)</b>        |      |          |             |              |
| 7    | Excavation                                       | CY   | 39,494   | \$7.50      | \$296,205    |
| 11   | 60   | LF   |          | \$279.00    | \$0          |
| 12   | 66   | LF   |          | \$313.00    | \$0          |
| 13   | 72   | LF   |          | \$350.00    | \$0          |
| 14   | 78   | LF   |          | \$390.00    | \$0          |
| 15   | 84   | LF   | 4,850    | \$433.00    | \$2,100,050  |
| 16   | 90   | LF   |          | \$483.00    | \$0          |
| 17   | 96   | LF   | 2,780    | \$533.00    | \$1,481,740  |
| 18   | Manholes (400' spacing)                          | EA   | 20       | \$5,600.00  | \$112,000    |
|      | <b>Subtotal</b>                                  |      |          |             | \$10,638,016 |
|      | 15% Contingencies                                |      |          |             | \$1,595,702  |
|      | 10% Engineering and Inspection                   |      |          |             | \$1,063,802  |
|      | Right-of-Way Acquisition                         | AC   | 24.9     | \$30,000.00 | \$747,000    |
|      | 40 Years O&M                                     | LS   | 1        | \$71,959.00 | \$38,829     |
|      | <b>Grand Total</b>                               |      |          |             | \$14,083,349 |

**Drain System P Cost Estimate Breakdown**

| ITEM | ITEM DESCRIPTION                                 | UNIT | QUANTITY  | UNIT PRICE     | AMOUNT       |
|------|--|------|-----------|----------------|--------------|
|      | <b>Concrete Trapezoidal Channel</b>              |      |           |                |              |
| 1    | Excavation                                       | CY   | 858,223   | \$7.50         | \$6,436,673  |
| 2    | 3" Aggregate Base (2-15' foot maintenance roads) | SF   | 2,039,476 | \$0.70         | \$1,427,633  |
| 3    | Trap Channel Concrete                            | CY   | 67,473    | \$430.00       | \$29,013,390 |
| 4    | Levee Fill                                       | CY   |           | \$10.40        | \$0          |
|      | <b>RCB Culvert</b>                               |      |           |                |              |
| 4    | Excavation                                       | CY   | 18,801    | \$7.50         | \$141,008    |
| 5    | RCB Concrete (including steel)                   | CY   | 3,912     | \$820.00       | \$3,207,840  |
| 6    | Structural Backfill                              | CY   | 6,951     | \$10.40        | \$72,290     |
|      | <b>Concrete Pipe (diameter in inches)</b>        |      |           |                |              |
| 7    | Excavation                                       | CY   | 16,148    | \$7.50         | \$121,110    |
| 11   | 60   | LF   |           | \$279.00       | \$0          |
| 12   | 66   | LF   |           | \$313.00       | \$0          |
| 13   | 72   | LF   |           | \$350.00       | \$0          |
| 14   | 78   | LF   |           | \$390.00       | \$0          |
| 15   | 84   | LF   |           | \$433.00       | \$0          |
| 16   | 90   | LF   | 3,054     | \$483.00       | \$1,475,082  |
| 17   | 96   | LF   |           | \$533.00       | \$0          |
| 18   | Manholes (400' spacing)                          | EA   | 8         | \$5,600.00     | \$44,800     |
|      | <b>Subtotal</b>                                  |      |           |                | \$41,939,826 |
|      | 15% Contingencies                                |      |           |                | \$6,290,974  |
|      | 10% Engineering and Inspection                   |      |           |                | \$4,193,983  |
|      | Right-of-Way Acquisition                         | AC   | 76.8      | \$30,000.00    | \$2,304,000  |
|      | 40 Years O&M                                     | LS   | 1         | \$1,098,701.00 | \$592,867    |
|      | <b>Grand Total</b>                               |      |           |                | \$55,321,649 |

**Drain System Q Cost Estimate Breakdown**

| ITEM | ITEM DESCRIPTION                                 | UNIT | QUANTITY | UNIT PRICE  | AMOUNT      |
|------|--|------|----------|-------------|-------------|
|      | <b>Concrete Trapezoidal Channel</b>              |      |          |             |             |
| 1    | Excavation                                       | CY   | 26,371   | \$7.50      | \$197,783   |
| 2    | 3" Aggregate Base (2-15' foot maintenance roads) | SF   | 130,120  | \$0.70      | \$91,084    |
| 3    | Trap Channel Concrete                            | CY   | 2,948    | \$430.00    | \$1,267,640 |
| 4    | Levee Fill                                       | CY   |          | \$10.40     | \$0         |
|      | <b>RCB Culvert</b>                               |      |          |             |             |
| 4    | Excavation                                       | CY   | 1,533    | \$7.50      | \$11,498    |
| 5    | RCB Concrete (including steel)                   | CY   | 253      | \$820.00    | \$207,460   |
| 6    | Structural Backfill                              | CY   | 627      | \$10.40     | \$6,521     |
|      | <b>Concrete Pipe (diameter in inches)</b>        |      |          |             |             |
| 7    | Excavation                                       | CY   |          | \$7.50      | \$0         |
| 11   | 60   | LF   |          | \$279.00    | \$0         |
| 12   | 66   | LF   |          | \$313.00    | \$0         |
| 13   | 72   | LF   |          | \$350.00    | \$0         |
| 14   | 78   | LF   |          | \$390.00    | \$0         |
| 15   | 84   | LF   |          | \$433.00    | \$0         |
| 16   | 90   | LF   |          | \$483.00    | \$0         |
| 17   | 96   | LF   |          | \$533.00    | \$0         |
| 18   | Manholes (400' spacing)                          | EA   | 0        | \$5,600.00  | \$0         |
|      | <b>Subtotal</b>                                  |      |          |             | \$1,781,985 |
|      | 15% Contingencies                                |      |          |             | \$267,298   |
|      | 10% Engineering and Inspection                   |      |          |             | \$178,198   |
|      | Right-of-Way Acquisition                         | AC   | 1        | \$30,000.00 | \$30,000    |
|      | 40 Years O&M                                     | LS   | 1        | \$24,523.00 | \$13,233    |
|      | <b>Grand Total</b>                               |      |          |             | \$2,270,714 |

**Drain System R Cost Estimate Breakdown**

| ITEM | ITEM DESCRIPTION                                 | UNIT | QUANTITY | UNIT PRICE  | AMOUNT      |
|------|--|------|----------|-------------|-------------|
|      | <b>Concrete Trapezoidal Channel</b>              |      |          |             |             |
| 1    | Excavation                                       | CY   | 46,630   | \$7.50      | \$349,725   |
| 2    | 3" Aggregate Base (2-15' foot maintenance roads) | SF   | 265,391  | \$0.70      | \$185,774   |
| 3    | Trap Channel Concrete                            | CY   | 5,533    | \$430.00    | \$2,379,190 |
| 4    | Levee Fill                                       | CY   |          | \$10.40     | \$0         |
|      | <b>RCB Culvert</b>                               |      |          |             |             |
| 4    | Excavation                                       | CY   | 682      | \$7.50      | \$5,115     |
| 5    | RCB Concrete (including steel)                   | CY   | 113      | \$820.00    | \$92,660    |
| 6    | Structural Backfill                              | CY   | 279      | \$10.40     | \$2,902     |
|      | <b>Concrete Pipe (diameter in inches)</b>        |      |          |             |             |
| 7    | Excavation                                       | CY   | 7,894    | \$7.50      | \$59,205    |
| 11   | 60   | LF   |          | \$279.00    | \$0         |
| 12   | 66   | LF   |          | \$313.00    | \$0         |
| 13   | 72   | LF   |          | \$350.00    | \$0         |
| 14   | 78   | LF   |          | \$390.00    | \$0         |
| 15   | 84   | LF   | 1,627    | \$433.00    | \$704,491   |
| 16   | 90   | LF   |          | \$483.00    | \$0         |
| 17   | 96   | LF   |          | \$533.00    | \$0         |
| 18   | Manholes (400' spacing)                          | EA   | 5        | \$5,600.00  | \$28,000    |
|      | <b>Subtotal</b>                                  |      |          |             | \$3,807,061 |
|      | 15% Contingencies                                |      |          |             | \$571,059   |
|      | 10% Engineering and Inspection                   |      |          |             | \$380,706   |
|      | Right-of-Way Acquisition                         | AC   | 4.9      | \$30,000.00 | \$147,000   |
|      | 40 Years O&M                                     | LS   | 1        | \$36,545.00 | \$19,720    |
|      | <b>Grand Total</b>                               |      |          |             | \$4,925,547 |

## RCB QUANTITY SUMMARY SHEET

Eastern Coachella Valley Stormwater Master Plan  
**MDP / ADP**  
 Oasis/Valley Floor Regions (sht. 1 of 3)  
**FACILITY**

June10,2014  
**DATE**  
 L.Johnson  
**ENGINEER**

|    | Location                         | No. Cells | Cell Height (FT) | Cell Width (FT) | Concrete per Cell (CF/LF) <sup>1</sup> | Length (FT) | Depth from F.G. to Top of RCB (FT) | Avg. Overburden E.G. to F.G. (FT) | RCB Height (FT) <sup>2</sup> | RCB Width (FT) <sup>2</sup> | Concrete (CY) | Trench Depth Below F.G. (FT) | Sloped or Shored Trench | Height of Sloped Portion of Trench (FT) | Structural Excavation (CY) <sup>3</sup> | Structural Backfill (CY) <sup>3</sup> | R/W Width (FT) <sup>4</sup> | R/W (AC) | With Overburden            |                             |          |     |
|----|----------------------------------|-----------|------------------|-----------------|--|-------------|------------------------------------|-----------------------------------|------------------------------|-----------------------------|---------------|------------------------------|-------------------------|---|---|---------------------------------------|-----------------------------|----------|----------------------------|-----------------------------|----------|-----|
|    |                                  |           |                  |                 |  |             |                                    |                                   |                              |                             |               |                              |                         |   |   |                                       |                             |          | Overburden Excavation (CY) | R/W Width (FT) <sup>5</sup> | R/W (AC) |     |
| 1  | Line L01 at CVSC Levee/Ave58     | 4         | 7.0              | 14.0            | 44.4                                   | 383.8       | 12.0                               |                                   | 8.50                         | 59.34                       | 2524.6        | 20.5                         | Shored                  |   | 18456.1                                 | 11286.8                               | 82.4                        | 0.73     |                            |                             |          |     |
| 2  | Line L01 at Polk St.             | 4         | 7.0              | 14.0            | 44.4                                   | 40.0        | 4.0                                |                                   | 8.50                         | 59.34                       | 263.1         | 12.5                         | Shored                  |   | 1172.9                                  | 425.7                                 | 78.1                        | 0.07     |                            |                             |          |     |
| 3  | Line L01-01 at Airport Boulevard | 4         | 7.0              | 14.0            | 44.4                                   | 75.0        | 3.0                                |                                   | 8.50                         | 59.34                       | 493.3         | 11.5                         | Shored                  |   | 2023.2                                  | 622.2                                 | 77.5                        | 0.13     |                            |                             |          |     |
| 4  | Line L01 at Tyler St             | 4         | 7.0              | 12.0            | 32.9                                   | 40.0        | 3.0                                |                                   | 8.50                         | 51.34                       | 194.7         | 11.5                         | Shored                  |   | 942.7                                   | 296.3                                 | 69.5                        | 0.06     |                            |                             |          |     |
| 5  | Line L01 at Shady Lane           | 4         | 6.0              | 12.0            | 31.8                                   | 40.0        | 5.0                                |                                   | 7.50                         | 51.34                       | 188.4         | 12.5                         | Shored                  |   | 1024.7                                  | 454.3                                 | 70.1                        | 0.06     |                            |                             |          |     |
| 6  | Line L01 at Harrison St.         | 3         | 7.0              | 14.0            | 44.4                                   | 60.0        | 3.0                                |                                   | 8.50                         | 44.67                       | 296.0         | 11.5                         | Shored                  |   | 1243.7                                  | 400.0                                 | 62.9                        | 0.09     |                            |                             |          |     |
| 7  | Line L01 at Van Buren St         | 2         | 6.0              | 12.0            | 31.8                                   | 110.0       | 4.0                                |                                   | 7.50                         | 26.00                       | 259.1         | 11.5                         | Shored                  |   | 1405.6                                  | 611.1                                 | 44.2                        | 0.11     |                            |                             |          |     |
| 8  | Line L01 at 54TH Ave.            | 2         | 6.0              | 12.0            | 31.8                                   | 40.0        | 4.0                                |                                   | 7.50                         | 26.00                       | 94.2          | 11.5                         | Shored                  |   | 511.1                                   | 222.2                                 | 44.2                        | 0.04     |                            |                             |          |     |
| 9  | Line L01 at Calhoun St           | 2         | 6.0              | 10.0            | 25.6                                   | 40.0        | 4.0                                |                                   | 7.50                         | 22.00                       | 75.7          | 11.5                         | Shored                  |   | 443.0                                   | 198.5                                 | 40.2                        | 0.04     |                            |                             |          |     |
| 10 | Line L01 at Jackson St           | 1         | 6.0              | 12.0            | 33.2                                   | 40.0        | 4.0                                |                                   | 7.50                         | 13.33                       | 49.2          | 11.5                         | Shored                  |   | 295.3                                   | 147.2                                 | 31.5                        | 0.03     |                            |                             |          |     |
| 11 | Line L01-01 at Van Buren St      | 2         | 7.0              | 8.0             | 21.6                                   | 100.0       | 4.0                                |                                   | 8.50                         | 18.00                       | 160.0         | 12.5                         | Shored                  |   | 1018.6                                  | 451.9                                 | 36.8                        | 0.08     |                            |                             |          |     |
| 12 | Line L01-01 at Airport Boulevard | 2         | 7.0              | 8.0             | 21.6                                   | 60.0        | 3.0                                |                                   | 8.50                         | 18.00                       | 96.0          | 11.5                         | Shored                  |   | 562.2                                   | 222.2                                 | 36.2                        | 0.05     |                            |                             |          |     |
| 13 | Line L01-01 at Calhoun St        | 1         | 7.0              | 12.0            | 34.7                                   | 40.0        | 3.0                                |                                   | 8.50                         | 13.33                       | 51.4          | 11.5                         | Shored                  |   | 295.3                                   | 127.4                                 | 31.5                        | 0.03     |                            |                             |          |     |
| 14 | Line L01-01 at Jackson St        | 1         | 7.0              | 12.0            | 34.7                                   | 40.0        | 3.0                                |                                   | 8.50                         | 13.33                       | 51.4          | 11.5                         | Shored                  |   | 295.3                                   | 127.4                                 | 31.5                        | 0.03     |                            |                             |          |     |
| 15 | Line M01 at CVSC Levee/Ave60     | 6         | 7.0              | 14.0            | 44.4                                   | 249.0       | 10.0                               |                                   | 8.50                         | 88.67                       | 2456.4        | 18.5                         | Shored                  |   | 15807.8                                 | 8858.3                                | 110.7                       | 0.63     |                            |                             |          |     |
| 16 | Line M01 at Fillmore St          | 6         | 7.0              | 14.0            | 44.4                                   | 40.0        | 2.0                                |                                   | 8.50                         | 88.67                       | 394.7         | 10.5                         | Shored                  |   | 1441.5                                  | 324.9                                 | 106.3                       | 0.10     |                            |                             |          |     |
| 17 | Line M01 at Polk St              | 6         | 7.0              | 14.0            | 44.4                                   | 40.0        | 3.0                                |                                   | 8.50                         | 88.67                       | 394.7         | 11.5                         | Shored                  |   | 1578.8                                  | 462.2                                 | 106.9                       | 0.10     |                            |                             |          |     |
| 18 | Line M01 at Harrison St          | 3         | 7.0              | 14.0            | 44.4                                   | 60.0        | 3.0                                |                                   | 8.50                         | 44.67                       | 296.0         | 11.5                         | Shored                  |   | 1243.7                                  | 400.0                                 | 62.9                        | 0.09     |                            |                             |          |     |
| 19 | Line M01 at Van Buren St         | 2         | 7.0              | 12.0            | 32.9                                   | 60.0        | 3.0                                |                                   | 8.50                         | 26.00                       | 146.0         | 11.5                         | Shored                  |   | 766.7                                   | 275.6                                 | 44.2                        | 0.06     |                            |                             |          |     |
| 20 | Line M01 at Jackson St           | 2         | 7.0              | 10.0            | 26.6                                   | 40.0        | 4.0                                |                                   | 8.50                         | 22.00                       | 78.8          | 12.5                         | Shored                  |   | 481.5                                   | 204.5                                 | 40.8                        | 0.04     |                            |                             |          |     |
|    |                                  |           |                  |                 |  | 1,598       |                                    |                                   |                              |                             | 8,564         |                              |                         |   |   | 51,010                                | 26,119                      |          |                            | 2.6                         | 0        | 0.0 |

rev. 11/15/2012

1. Caltrans Standard Plans, 2010, D80 & D81.
2. Assumes wall thickness, t2 = 8", roof and invert slab thicknesses, t1, t3 = 9".
3. Below finish grade, per RCB pay lines (normal condition), Std. Dwg. No. M815. Refer to "Storm Drain Easement Widths," RCFC, Nov. 10, 1987 for sloped or shored trench sections.
4. "Storm Drain Easement Widths," RCFC, Nov. 10, 1987. Assumes a minimum width of 10' for construction access, the width of the sloped excavation, or the width of the shored excavation plus 8', whichever is greater.
5. Assumes cut slopes of 0.75H:1V between overburden and finish grade.

## RCB QUANTITY SUMMARY SHEET

Eastern Coachella Valley Stormwater Master Plan  
**MDP / ADP**  
 Oasis/Valley Floor Regions (sht. 2 of 3)  
**FACILITY**

June 10, 2014  
**DATE**  
 L. Johnson  
**ENGINEER**

|    | Location                      | No. Cells | Cell Height (FT) | Cell Width (FT) | Concrete per Cell (CF/LF) <sup>1</sup> | Length (FT) | Depth from F.G. to Top of RCB (FT) | Avg. Overburden E.G. to F.G. (FT) | RCB Height (FT) <sup>2</sup> | RCB Width (FT) <sup>2</sup> | Concrete (CY) | Trench Depth Below F.G. (FT) | Sloped or Shored Trench | Height of Sloped Portion of Trench (FT) | Structural Excavation (CY) <sup>3</sup> | Structural Backfill (CY) <sup>3</sup> | R/W Width (FT) <sup>4</sup> | R/W (AC) | With Overburden            |                             |          |
|----|-------------------------------|-----------|------------------|-----------------|--|-------------|------------------------------------|-----------------------------------|------------------------------|-----------------------------|---------------|------------------------------|-------------------------|---|---|---------------------------------------|-----------------------------|----------|----------------------------|-----------------------------|----------|
|    |                               |           |                  |                 |  |             |                                    |                                   |                              |                             |               |                              |                         |   |   |                                       |                             |          | Overburden Excavation (CY) | R/W Width (FT) <sup>5</sup> | R/W (AC) |
| 1  | Line M01 at Avenue 58         | 1         | 7.0              | 10.0            | 29.2                                   | 40.0        | 4.0                                | 0.0                               | 8.50                         | 11.33                       | 43.3          | 12.5                         | Shored                  |   | 284.0                                   | 141.2                                 | 30.1                        | 0.03     |                            |                             |          |
| 2  | Line M01-01 at Avenue 58      | 2         | 7.0              | 7.0             | 19.0                                   | 40.0        | 3.0                                | 0.0                               | 8.50                         | 16.00                       | 56.3          | 11.5                         | Shored                  |   | 340.8                                   | 139.3                                 | 34.2                        | 0.03     |                            |                             |          |
| 3  | Line M01-02 at Avenue 58      | 2         | 7.0              | 7.0             | 19.0                                   | 80.0        | 3.0                                | 0.0                               | 8.50                         | 16.00                       | 112.6         | 11.5                         | Shored                  |   | 681.5                                   | 278.5                                 | 34.2                        | 0.06     |                            |                             |          |
| 4  | Line N01 AT CVSC/Ave 64       | 9         | 9.0              | 14.0            | 44.0                                   | 284.9       | 6.0                                | 0.0                               | 10.50                        | 132.67                      | 4178.8        | 16.5                         | Shored                  |   | 23796.7                                 | 9096.5                                | 153.6                       | 1.00     |                            |                             |          |
| 5  | Line N01 at Fillmore St       | 8         | 7.0              | 14.0            | 44.4                                   | 40.0        | 4.0                                | 0.0                               | 8.50                         | 118.00                      | 526.2         | 12.5                         | Shored                  |   | 2259.3                                  | 773.4                                 | 136.8                       | 0.13     |                            |                             |          |
| 6  | Line N01 at Tyler St          | 6         | 7.0              | 14.0            | 44.4                                   | 40.0        | 3.0                                | 0.0                               | 8.50                         | 88.67                       | 394.7         | 11.5                         | Shored                  |   | 1578.8                                  | 462.2                                 | 106.9                       | 0.10     |                            |                             |          |
| 7  | Line N01 at Harrison St.      | 6         | 7.0              | 12.0            | 32.9                                   | 60.0        | 4.0                                | 0.0                               | 8.50                         | 76.67                       | 438.0         | 12.5                         | Shored                  |   | 2240.8                                  | 792.6                                 | 95.4                        | 0.13     |                            |                             |          |
| 8  | Line N01 at Van Buren St      | 4         | 7.0              | 14.0            | 44.4                                   | 40.0        | 2.0                                | 0.0                               | 8.50                         | 59.34                       | 263.1         | 10.5                         | Shored                  |   | 985.2                                   | 238.0                                 | 77.0                        | 0.07     |                            |                             |          |
| 9  | Line N01 at Jackson St        | 2         | 7.0              | 12.0            | 32.9                                   | 40.0        | 3.0                                | 0.0                               | 8.50                         | 26.00                       | 97.3          | 11.5                         | Shored                  |   | 511.1                                   | 183.7                                 | 44.2                        | 0.04     |                            |                             |          |
| 10 | Line N01 at Ave 62            | 1         | 7.0              | 14.0            | 42.9                                   | 40.0        | 4.0                                | 0.0                               | 8.50                         | 15.33                       | 63.6          | 12.5                         | Shored                  |   | 358.0                                   | 164.9                                 | 34.1                        | 0.03     |                            |                             |          |
| 11 | Line N01-01 at Ave 62         | 2         | 7.0              | 7.0             | 19.0                                   | 40.0        | 4.0                                | 0.0                               | 8.50                         | 16.00                       | 56.3          | 12.5                         | Shored                  |   | 370.4                                   | 168.9                                 | 34.8                        | 0.03     |                            |                             |          |
| 12 | Line N01-02 at Ave 62         | 2         | 7.0              | 7.0             | 19.0                                   | 40.0        | 4.0                                | 0.0                               | 8.50                         | 16.00                       | 56.3          | 12.5                         | Shored                  |   | 370.4                                   | 168.9                                 | 34.8                        | 0.03     |                            |                             |          |
| 13 | Line N01-03 at Ave 62         | 2         | 7.0              | 7.0             | 19.0                                   | 40.0        | 3.0                                | 0.0                               | 8.50                         | 16.00                       | 56.3          | 11.5                         | Shored                  |   | 340.8                                   | 139.3                                 | 34.2                        | 0.03     |                            |                             |          |
| 14 | Line O01 at CVSC Levee/Ave 66 | 4         | 11.0             | 14.0            | 49.0                                   | 335.1       | 6.0                                | 0.0                               | 12.50                        | 59.34                       | 2432.6        | 18.5                         | Shored                  |   | 14542.1                                 | 5336.9                                | 81.3                        | 0.63     |                            |                             |          |
| 15 | Line O01 at Pierce St         | 6         | 10.0             | 14.0            | 46.7                                   | 40.0        | 6.0                                | 0.0                               | 11.50                        | 88.67                       | 415.1         | 17.5                         | Shored                  |   | 2402.5                                  | 891.9                                 | 110.1                       | 0.10     |                            |                             |          |
| 16 | Line O01 at Fillmore St.      | 6         | 8.0              | 14.0            | 42.0                                   | 40.0        | 5.0                                | 0.0                               | 9.50                         | 88.67                       | 373.3         | 14.5                         | Shored                  |   | 1990.7                                  | 742.7                                 | 108.5                       | 0.10     |                            |                             |          |
| 17 | Line O01 at Polk St           | 5         | 7.0              | 12.0            | 32.9                                   | 40.0        | 3.0                                | 0.0                               | 8.50                         | 64.00                       | 243.3         | 11.5                         | Shored                  |   | 1158.6                                  | 352.6                                 | 82.2                        | 0.08     |                            |                             |          |
| 18 | Line O01 at Martinez Rd       | 5         | 7.0              | 10.0            | 26.6                                   | 55.0        | 4.0                                | 0.0                               | 8.50                         | 54.00                       | 270.9         | 12.5                         | Shored                  |   | 1476.9                                  | 541.9                                 | 72.8                        | 0.09     |                            |                             |          |
| 19 | Line O01 at Tyler St          | 3         | 7.0              | 14.0            | 44.4                                   | 100.0       | 3.0                                |                                   | 8.50                         | 44.67                       | 493.3         | 11.5                         | Shored                  |   | 2072.9                                  | 666.7                                 | 62.9                        | 0.14     |                            |                             |          |
| 20 | Line O01 at Harrison St       | 3         | 7.0              | 14.0            | 44.4                                   | 60.0        | 3.0                                |                                   | 8.50                         | 44.67                       | 296.0         | 11.5                         | Shored                  |   | 1243.7                                  | 400.0                                 | 62.9                        | 0.09     |                            |                             |          |
|    |                               |           |                  |                 |  | 1,495       |                                    |                                   |                              |                             | 10,867        |                              |                         |   |   | 59,005                                | 21,680                      |          | 2.9                        | 0                           | 0.0      |

rev. 11/15/2012

1. Caltrans Standard Plans, 2010, D80 & D81.
2. Assumes wall thickness, t2 = 8", roof and invert slab thicknesses, t1, t3 = 9".
3. Below finish grade, per RCB pay lines (normal condition), Std. Dwg. No. M815. Refer to "Storm Drain Easement Widths," RCFC, Nov. 10, 1987 for sloped or shored trench sections.
4. "Storm Drain Easement Widths," RCFC, Nov. 10, 1987. Assumes a minimum width of 10' for construction access, the width of the sloped excavation, or the width of the shored excavation plus 8', whichever is greater.
5. Assumes cut slopes of 0.75H:1V between overburden and finish grade.

## RCB QUANTITY SUMMARY SHEET

Eastern Coachella Valley Stormwater Master Plan  
**MDP / ADP**  
 Oasis/Valley Floor Regions (sht. 3 of 3)  
**FACILITY**

June 10, 2014  
**DATE**  
 L. Johnson  
**ENGINEER**

|    | Location                    | No. Cells | Cell Height (FT) | Cell Width (FT) | Concrete per Cell (CF/LF) <sup>1</sup> | Length (FT) | Depth from F.G. to Top of RCB (FT) | Avg. Overburden E.G. to F.G. (FT) | RCB Height (FT) <sup>2</sup> | RCB Width (FT) <sup>2</sup> | Concrete (CY) | Trench Depth Below F.G. (FT) | Sloped or Shored Trench | Height of Sloped Portion of Trench (FT) | Structural Excavation (CY) <sup>3</sup> | Structural Backfill (CY) <sup>3</sup> | R/W Width (FT) <sup>4</sup> | R/W (AC) | With Overburden            |                             |          |
|----|-----------------------------|-----------|------------------|-----------------|--|-------------|------------------------------------|-----------------------------------|------------------------------|-----------------------------|---------------|------------------------------|-------------------------|---|---|---------------------------------------|-----------------------------|----------|----------------------------|-----------------------------|----------|
|    |                             |           |                  |                 |  |             |                                    |                                   |                              |                             |               |                              |                         |   |   |                                       |                             |          | Overburden Excavation (CY) | R/W Width (FT) <sup>5</sup> | R/W (AC) |
| 1  | Line O01 at Van Buren St    | 3         | 7.0              | 12.0            | 32.9                                   | 40.0        | 3.0                                |                                   | 8.50                         | 38.67                       | 146.0         | 11.5                         | Shored                  |   | 726.9                                   | 240.0                                 | 56.9                        | 0.05     |                            |                             |          |
| 2  | Line O02 at Fillmore St     | 2         | 6.0              | 8.0             | 20.0                                   | 203.8       | 5.0                                |                                   | 7.50                         | 18.00                       | 301.2         | 12.5                         | Shored                  |   | 2076.1                                  | 1056.9                                | 36.8                        | 0.17     |                            |                             |          |
| 3  | Line O02 at Ave 70          | 1         | 6.0              | 12.0            | 33.2                                   | 40.0        | 3.0                                |                                   | 7.50                         | 13.33                       | 49.2          | 10.5                         | Shored                  |   | 269.6                                   | 121.5                                 | 31.0                        | 0.03     |                            |                             |          |
| 4  | Line O03 at Polk St         | 2         | 7.0              | 10.0            | 26.6                                   | 60.0        | 4.0                                |                                   | 8.50                         | 22.00                       | 118.2         | 12.5                         | Shored                  |   | 722.3                                   | 306.7                                 | 40.8                        | 0.06     |                            |                             |          |
| 5  | Line O03 at Harrison St     | 2         | 7.0              | 7.0             | 19.0                                   | 160.0       | 3.0                                |                                   | 8.50                         | 16.00                       | 225.2         | 11.5                         | Shored                  |   | 1363.0                                  | 557.1                                 | 34.2                        | 0.13     |                            |                             |          |
| 6  | Line O03-01 at Harrison St. | 2         | 6.0              | 6.0             | 14.8                                   | 60.0        | 4.0                                |                                   | 7.50                         | 14.00                       | 65.6          | 11.5                         | Shored                  |   | 460.0                                   | 226.7                                 | 32.2                        | 0.04     |                            |                             |          |
| 7  | Line Q01 at Hwy 86          | 2         | 7.0              | 7.0             | 19.0                                   | 180.0       | 3.0                                |                                   | 8.50                         | 16.00                       | 253.3         | 11.5                         | Shored                  |   | 1533.4                                  | 626.7                                 | 34.2                        | 0.14     |                            |                             |          |
| 8  | Line R01 at Ave 80          | 2         | 7.0              | 7.0             | 19.0                                   | 40.0        | 3.0                                |                                   | 8.50                         | 16.00                       | 56.3          | 11.5                         | Shored                  |   | 340.8                                   | 139.3                                 | 34.2                        | 0.03     |                            |                             |          |
| 9  | Line R01 at Harrison Ave    | 2         | 7.0              | 7.0             | 19.0                                   | 40.0        | 3.0                                |                                   | 8.50                         | 16.00                       | 56.3          | 11.5                         | Shored                  |   | 340.8                                   | 139.3                                 | 34.2                        | 0.03     |                            |                             |          |
| 10 | Line P01 at Hwy 86          | 4         | 7.0              | 14.0            | 44.4                                   | 189.0       | 4.0                                |                                   | 8.50                         | 59.34                       | 1243.2        | 12.5                         | Shored                  |   | 5541.8                                  | 2011.4                                | 78.1                        | 0.34     |                            |                             |          |
| 11 | Line P01 at Pierce St       | 2         | 7.0              | 14.0            | 44.4                                   | 40.0        | 3.0                                |                                   | 8.50                         | 30.00                       | 131.6         | 11.5                         | Shored                  |   | 579.3                                   | 201.5                                 | 48.2                        | 0.04     |                            |                             |          |
| 12 | Line P01 at Harrison St     | 2         | 7.0              | 14.0            | 44.4                                   | 100.0       | 3.0                                |                                   | 8.50                         | 30.00                       | 328.9         | 11.5                         | Shored                  |   | 1448.2                                  | 503.7                                 | 48.2                        | 0.11     |                            |                             |          |
| 13 | Line P01 at Fillmore St     | 2         | 7.0              | 14.0            | 44.4                                   | 40.0        | 3.0                                |                                   | 8.50                         | 30.00                       | 131.6         | 11.5                         | Shored                  |   | 579.3                                   | 201.5                                 | 48.2                        | 0.04     |                            |                             |          |
| 14 | Line P02 at Buchanan St     | 4         | 7.0              | 14.0            | 44.4                                   | 60.0        | 4.0                                |                                   | 8.50                         | 59.34                       | 394.7         | 12.5                         | Shored                  |   | 1759.3                                  | 638.5                                 | 78.1                        | 0.11     |                            |                             |          |
| 15 | Line P02 at Hwy 86          | 4         | 7.0              | 12.0            | 32.9                                   | 260.0       | 4.0                                |                                   | 8.50                         | 51.34                       | 1265.3        | 12.5                         | Shored                  |   | 6660.7                                  | 2458.8                                | 70.1                        | 0.42     |                            |                             |          |
| 16 | Line P02 at Ave 70          | 2         | 7.0              | 12.0            | 32.9                                   | 40.0        | 3.0                                |                                   | 8.50                         | 26.00                       | 97.3          | 11.5                         | Shored                  |   | 511.1                                   | 183.7                                 | 44.2                        | 0.04     |                            |                             |          |
| 17 | Line P02-01 at Hwy 86       | 1         | 7.0              | 14.0            | 42.9                                   | 170.0       | 3.0                                |                                   | 8.50                         | 15.33                       | 270.1         | 11.5                         | Shored                  |   | 1399.9                                  | 579.3                                 | 33.5                        | 0.13     |                            |                             |          |
| 18 | Line P02-01 at Pierce St    | 1         | 6.0              | 12.0            | 33.2                                   | 40.0        | 5.0                                |                                   | 7.50                         | 13.33                       | 49.2          | 12.5                         | Shored                  |   | 321.0                                   | 172.8                                 | 32.1                        | 0.03     |                            |                             |          |
| 19 | Line O01-01 at Harrison St  | 1         | 6.0              | 12.0            | 33.2                                   | 40.0        | 3.0                                |                                   | 7.50                         | 13.33                       | 49.2          | 10.5                         | Shored                  |   | 269.6                                   | 121.5                                 | 31.0                        | 0.03     |                            |                             |          |
| 20 |                             |           |                  |                 |  |             |                                    |                                   | 0.00                         | 0.00                        |               | 0.0                          |                         |   | 0.0                                     | 0.0                                   | 0.0                         |          |                            |                             |          |
|    |                             |           |                  |                 |  | 1,803       |                                    |                                   |                              |                             | 5,232         |                              |                         |   |   | 26,903                                | 10,487                      |          | 2.0                        | 0                           | 0.0      |

rev. 11/15/2012

1. Caltrans Standard Plans, 2010, D80 & D81.
2. Assumes wall thickness, t2 = 8", roof and invert slab thicknesses, t1, t3 = 9".
3. Below finish grade, per RCB pay lines (normal condition), Std. Dwg. No. M815. Refer to "Storm Drain Easement Widths," RCFC, Nov. 10, 1987 for sloped or shored trench sections.
4. "Storm Drain Easement Widths," RCFC, Nov. 10, 1987. Assumes a minimum width of 10' for construction access, the width of the sloped excavation, or the width of the shored excavation plus 8', whichever is greater.
5. Assumes cut slopes of 0.75H:1V between overburden and finish grade.

Line L (Pipe and Concrete Lined Channel) Quantity Estimation Worksheet

| Facility No.  | Facility Name      | Type         | Alignment Stationing |           |              | Open Channel      |                  |                       |                    |                |                      |                   |                 |                |                           |                               | Box                        |                      |              |                | Pipe                     |          |          |          |          |          | Right of Way |          |                |                     |                       |                      |  |
|---------------|--------------------|--------------|----------------------|-----------|--------------|-------------------|------------------|-----------------------|--------------------|----------------|----------------------|-------------------|-----------------|----------------|---------------------------|-------------------------------|----------------------------|----------------------|--------------|----------------|--------------------------|----------|----------|----------|----------|----------|--------------|----------|----------------|---------------------|-----------------------|----------------------|--|
|               |                    |              | STA.                 | STA.      | Length (ft)  | Bottom Width (ft) | Bottom Area (sf) | Side Slope horiz/vert | Channel Depth (ft) | Top Width (ft) | Conc. Vol/ft (cy/ft) | Concrete Vol (cy) | Excav Area (sf) | Excav Vol (cy) | 3" Aggregate Base (sq ft) | Additional Levee Fill (cy/ft) | Additional Levee Fill (cy) | Conc. Vol/ft (cy/ft) | Conc. (cy)   | Excav Vol (cy) | Structural Backfill (cy) | 60" (LF) | 66" (LF) | 72" (LF) | 78" (LF) | 84" (LF) | 90" (LF)     | 96" (LF) | Excav Vol (cy) | Required Width (ft) | EXIST CVWD Width (ft) | Additional Area (ac) |  |
| L01           | L01 Storm Drain    | 4-14'X7' RCB | 11+71.20             | 15+55.00  | 383.80       |                   |                  |                       |                    |                |                      |                   |                 |                |                           |                               | 6.58                       | 2524.6               | 18456.1      | 11286.8        |                          |          |          |          |          |          |              |          |                |                     |                       |                      |  |
| L01           | L01 Storm Drain    | Open Channel | 15+55.00             | 35+30.00  | 1975.00      | 64                | 126400           | 1.5                   | 10.0               | 94             | 1.95                 | 3842              | 790             | 57787          | 79000                     |                               |                            |                      |              |                |                          |          |          |          |          |          |              |          | 139            |                     | 6.3                   |                      |  |
| L01           | L01 Storm Drain    | Open Channel | 35+30.00             | 60+70.00  | 2540.00      | 60                | 152400           | 1.5                   | 10.0               | 90             | 1.87                 | 4753              | 750             | 70556          | 101600                    |                               |                            |                      |              |                |                          |          |          |          |          |          |              | 135      |                | 7.9                 |                       |                      |  |
| L01           | L01 Storm Drain    | 4-14'X7' RCB | 60+70.00             | 61+10.00  | 40.00        |                   |                  |                       |                    |                |                      |                   |                 |                |                           |                               | 6.58                       | 263.1                | 1172.9       | 425.7          |                          |          |          |          |          |          |              |          |                |                     |                       |                      |  |
| L01           | L01 Storm Drain    | Open Channel | 61+10.00             | 123+18.00 | 6208.00      | 56                | 347648           | 1.5                   | 10.0               | 86             | 1.80                 | 11158             | 710             | 163247         | 248320                    |                               |                            |                      |              |                |                          |          |          |          |          |          |              | 131      |                | 18.7                |                       |                      |  |
| L01           | L01 Storm Drain    | 4-14'X7' RCB | 123+18.00            | 123+93.00 | 75.00        |                   |                  |                       |                    |                |                      |                   |                 |                |                           |                               | 6.58                       | 493                  | 2023.2       | 622.2          |                          |          |          |          |          |          |              |          |                |                     |                       |                      |  |
| L01           | L01 Storm Drain    | Open Channel | 123+93.00            | 127+30.00 | 337.00       | 56                | 18872            | 1.5                   | 10.0               | 86             | 1.80                 | 606               | 710             | 8862           | 13480                     |                               |                            |                      |              |                |                          |          |          |          |          |          |              | 131      |                | 1.0                 |                       |                      |  |
| L01           | L01 Storm Drain    | Open Channel | 127+30.00            | 165+02.00 | 3772.00      | 52                | 196144           | 1.5                   | 10.0               | 82             | 1.72                 | 6500              | 670             | 93601          | 150880                    |                               |                            |                      |              |                |                          |          |          |          |          |          |              | 127      |                | 11.0                |                       |                      |  |
| L01           | L01 Storm Drain    | 4-12'X7' RCB | 165+02.00            | 165+42.00 | 40.00        |                   |                  |                       |                    |                |                      |                   |                 |                |                           |                               | 4.87                       | 195                  | 942.7        | 296.3          |                          |          |          |          |          |          |              |          |                |                     |                       |                      |  |
| L01           | L01 Storm Drain    | Open Channel | 165+42.00            | 191+50.00 | 2608.00      | 52                | 135616           | 1.5                   | 10.0               | 82             | 1.72                 | 4494              | 670             | 64717          | 104320                    |                               |                            |                      |              |                |                          |          |          |          |          |          |              | 127      |                | 7.6                 |                       |                      |  |
| L01           | L01 Storm Drain    | 4-12'X6' RCB | 191+50.00            | 191+90.00 | 40.00        |                   |                  |                       |                    |                |                      |                   |                 |                |                           |                               | 4.71                       | 188                  | 1024.7       | 454.3          |                          |          |          |          |          |          |              |          |                |                     |                       |                      |  |
| L01           | L01 Storm Drain    | Open Channel | 191+90.00            | 217+78.00 | 2588.00      | 36                | 93168            | 1.5                   | 10.0               | 66             | 1.43                 | 3693              | 510             | 48884          | 103520                    |                               |                            |                      |              |                |                          |          |          |          |          |          |              | 111      |                | 6.6                 |                       |                      |  |
| L01           | L01 Storm Drain    | 3-14'X7' RCB | 217+78.00            | 218+38.00 | 60.00        |                   |                  |                       |                    |                |                      |                   |                 |                |                           |                               | 4.93                       | 296.0                | 1243.7       | 400.0          |                          |          |          |          |          |          |              |          |                |                     |                       |                      |  |
| L01           | L01 Storm Drain    | Open Channel | 218+38.00            | 245+30.00 | 2692.00      | 30                | 80760            | 1.5                   | 10.0               | 60             | 1.32                 | 3542              | 450             | 44867          | 107680                    |                               |                            |                      |              |                |                          |          |          |          |          |          |              | 105      |                | 6.5                 |                       |                      |  |
| L01           | L01 Storm Drain    | Open Channel | 245+30.00            | 268+43.00 | 2313.00      | 25                | 57825            | 1.5                   | 10.0               | 55             | 1.22                 | 2829              | 400             | 34267          | 92520                     |                               |                            |                      |              |                |                          |          |          |          |          |          |              | 100      |                | 5.3                 |                       |                      |  |
| L01           | L01 Storm Drain    | Open Channel | 268+43.00            | 293+25.00 | 2482.00      | 14                | 34748            | 1.5                   | 10.0               | 44             | 1.02                 | 2531              | 290             | 26659          | 99280                     |                               |                            |                      |              |                |                          |          |          |          |          |          |              | 89       |                | 5.1                 |                       |                      |  |
| L01           | L01 Storm Drain    | 2-12'X6' RCB | 293+25.00            | 294+35.00 | 110.00       |                   |                  |                       |                    |                |                      |                   |                 |                |                           |                               | 2.36                       | 259.1                | 1405.6       | 611.1          |                          |          |          |          |          |          |              |          |                |                     |                       |                      |  |
| L01           | L01 Storm Drain    | Open Channel | 294+35.00            | 320+50.00 | 2615.00      | 12                | 31380            | 1.5                   | 10.0               | 42             | 0.98                 | 2569              | 270             | 26150          | 104600                    |                               |                            |                      |              |                |                          |          |          |          |          |          |              | 87       |                | 5.2                 |                       |                      |  |
| L01           | L01 Storm Drain    | 2-12'X6' RCB | 320+50.00            | 320+90.00 | 40.00        |                   |                  |                       |                    |                |                      |                   |                 |                |                           |                               | 2.36                       | 94.2                 | 511.1        | 222.2          |                          |          |          |          |          |          |              |          |                |                     |                       |                      |  |
| L01           | L01 Storm Drain    | Open Channel | 320+90.00            | 347+35.00 | 2645.00      | 12                | 31740            | 1.5                   | 10.0               | 42             | 0.98                 | 2599              | 270             | 26450          | 105800                    |                               |                            |                      |              |                |                          |          |          |          |          |          |              | 87       |                | 5.3                 |                       |                      |  |
| L01           | L01 Storm Drain    | 2-10'X6' RCB | 347+35.00            | 347+75.00 | 40.00        |                   |                  |                       |                    |                |                      |                   |                 |                |                           |                               | 1.89                       | 75.7                 | 443.0        | 198.5          |                          |          |          |          |          |          |              |          |                |                     |                       |                      |  |
| L01           | L01 Storm Drain    | Open Channel | 347+75.00            | 373+70.00 | 2595.00      | 6                 | 15570            | 1.5                   | 10.0               | 36             | 0.87                 | 2261              | 210             | 20183          | 103800                    |                               |                            |                      |              |                |                          |          |          |          |          |          |              | 81       |                | 4.8                 |                       |                      |  |
| L01           | L01 Storm Drain    | 12'X6' RCB   | 373+70.00            | 374+10.00 | 40.00        |                   |                  |                       |                    |                |                      |                   |                 |                |                           |                               | 1.23                       | 49.2                 | 295.3        | 147.2          |                          |          |          |          |          |          |              |          |                |                     |                       |                      |  |
| L01           | L01 Storm Drain    | Open Channel | 374+10.00            | 374+85.00 | 75.00        | 6                 | 450              | 1.5                   | 10.0               | 36             | 0.87                 | 65                | 210             | 583            | 3000                      |                               |                            |                      |              |                |                          |          |          |          |          |          |              | 81       |                | 0.1                 |                       |                      |  |
| L01-01        | L01-01 Storm Drain | Open Channel | 10+55.10             | 13+76.00  | 320.90       | 8                 | 2567             | 1.5                   | 10.0               | 38             | 0.91                 | 292               | 230             | 2734           | 12836                     |                               |                            |                      |              |                |                          |          |          |          |          |          |              | 83       |                | 0.6                 |                       |                      |  |
| L01-01        | L01-01 Storm Drain | 2-8'X7' RCB  | 13+76.00             | 14+76.00  | 100.00       |                   |                  |                       |                    |                |                      |                   |                 |                |                           |                               | 1.60                       | 160.0                | 1018.6       | 451.9          |                          |          |          |          |          |          |              |          |                |                     |                       |                      |  |
| L01-01        | L01-01 Storm Drain | Open Channel | 14+76.00             | 27+87.00  | 1311.00      | 8                 | 10488            | 1.5                   | 10.0               | 38             | 0.91                 | 1191              | 230             | 11168          | 52440                     |                               |                            |                      |              |                |                          |          |          |          |          |          |              | 83       |                | 2.5                 |                       |                      |  |
| L01-01        | L01-01 Storm Drain | 2-8'X7' RCB  | 27+87.00             | 28+47.00  | 60.00        |                   |                  |                       |                    |                |                      |                   |                 |                |                           |                               | 1.60                       | 96.0                 | 562.2        | 222.2          |                          |          |          |          |          |          |              |          |                |                     |                       |                      |  |
| L01-01        | L01-01 Storm Drain | Open Channel | 28+47.00             | 42+33.00  | 1386.00      | 8                 | 11088            | 1.5                   | 10.0               | 38             | 0.91                 | 1259              | 230             | 11807          | 55440                     |                               |                            |                      |              |                |                          |          |          |          |          |          |              | 83       |                | 2.6                 |                       |                      |  |
| L01-01        | L01-01 Storm Drain | 12'X7' RCB   | 42+33.00             | 42+73.00  | 40.00        |                   |                  |                       |                    |                |                      |                   |                 |                |                           |                               | 1.29                       | 51.4                 | 295.3        | 127.4          |                          |          |          |          |          |          |              |          |                |                     |                       |                      |  |
| L01-01        | L01-01 Storm Drain | Open Channel | 42+73.00             | 68+62.00  | 2589.00      | 6                 | 15534            | 1.5                   | 10.0               | 36             | 0.87                 | 2256              | 210             | 20137          | 103560                    |                               |                            |                      |              |                |                          |          |          |          |          |          |              | 81       |                | 4.8                 |                       |                      |  |
| L01-01        | L01-01 Storm Drain | 12'X7' RCB   | 68+62.00             | 69+02.00  | 40.00        |                   |                  |                       |                    |                |                      |                   |                 |                |                           |                               | 1.29                       | 51.4                 | 295.3        | 127.4          |                          |          |          |          |          |          |              |          |                |                     |                       |                      |  |
| L01-01        | L01-01 Storm Drain | Open Channel | 69+02.00             | 69+51.00  | 49.00        | 6                 | 294              | 1.5                   | 10.0               | 36             | 0.87                 | 43                | 210             | 381            | 1960                      |                               |                            |                      |              |                |                          |          |          |          |          |          |              | 81       |                | 0.1                 |                       |                      |  |
| <b>TOTALS</b> |                    | <b>SUM</b>   |                      |           | <b>42210</b> |                   | <b>1362692</b>   |                       |                    |                |                      | <b>56484</b>      |                 | <b>733039</b>  | <b>1644036</b>            |                               |                            | <b>4797</b>          | <b>29690</b> | <b>15593.2</b> | <b>0</b>                 | <b>0</b> | <b>0</b> | <b>0</b> | <b>0</b> | <b>0</b> | <b>0</b>     | <b>0</b> |                | <b>102.0</b>        |                       |                      |  |

Notes:

1. CVSC = Coachella Valley Stormwater Channel
2. Channel Right of Way width = Channel top width + 35' for two maintenance roads
3. TRM = Turf Reinforcement Mat (used where open channel velocities exceed 6 fps)
4. 6" Aggregate base for 2-15' wide maintenance roads

Line M (Pipe and Concrete Lined Channel) Quantity Estimation Worksheet

| Facility No.  | Facility Name      | Type         | Alignment Stationing |           |              | Open Channel      |                  |                       |                    |                |                      |                   |                 |                |                           |                               | Box                        |                      |              |                | Pipe                     |          |          |          |          |          |          |          | Right of Way   |                     |                       |                      |          |              |  |  |
|---------------|--------------------|--------------|----------------------|-----------|--------------|-------------------|------------------|-----------------------|--------------------|----------------|----------------------|-------------------|-----------------|----------------|---------------------------|-------------------------------|----------------------------|----------------------|--------------|----------------|--------------------------|----------|----------|----------|----------|----------|----------|----------|----------------|---------------------|-----------------------|----------------------|----------|--------------|--|--|
|               |                    |              | STA.                 | STA.      | Length (ft)  | Bottom Width (ft) | Bottom Area (sf) | Side Slope horiz/vert | Channel Depth (ft) | Top Width (ft) | Conc. Vol/ft (cy/ft) | Concrete Vol (cy) | Excav Area (sf) | Excav Vol (cy) | 3" Aggregate Base (sq ft) | Additional Levee Fill (cy/ft) | Additional Levee Fill (cy) | Conc. Vol/ft (cy/ft) | Conc. (cy)   | Excav Vol (cy) | Structural Backfill (cy) | 60" (LF) | 66" (LF) | 72" (LF) | 78" (LF) | 84" (LF) | 90" (LF) | 96" (LF) | Excav Vol (cy) | Required Width (ft) | EXIST CVWD Width (ft) | Additional Area (ac) |          |              |  |  |
| M01           | M01 Storm Drain    | 6-14'X7' RCB | 12+31.04             | 14+80.00  | 248.96       |                   |                  |                       |                    |                |                      |                   |                 |                |                           |                               | 9.87                       | 2456.4               | 15807.8      | 8858.3         |                          |          |          |          |          |          |          |          |                |                     |                       |                      |          |              |  |  |
| M01           | M01 Storm Drain    | Open Channel | 14+80.00             | 22+00.00  | 720.00       | 85                | 61200            | 1.5                   | 10.0               | 115            | 2.33                 | 1681              | 1000            | 26667          | 28800                     |                               |                            
| M01           | M01 Storm Drain    | 6-14'X7' RCB | 22+00.00             | 22+40.00  | 40.00        |                   |                  |                       |                    |                |                      |                   |                 |                |                           |                               | 9.87                       | 394.7                | 1441.5       | 324.9          |                          |          |          |          |          |          |          |          |                |                     |                       |                      |          |              |  |  |
| M01           | M01 Storm Drain    | Open Channel | 22+40.00             | 60+30.00  | 3790.00      | 85                | 322150           | 1.5                   | 10.0               | 115            | 2.33                 | 8847              | 1000            | 140370         | 151600                    |                               |                            
| M01           | M01 Storm Drain    | Open Channel | 60+30.00             | 75+25.00  | 1495.00      | 82                | 122590           | 1.5                   | 10.0               | 112            | 2.28                 | 3407              | 970             | 53709          | 59800                     |                               |                            
| M01           | M01 Storm Drain    | 6-14'X7' RCB | 75+25.00             | 75+65.00  | 40.00        |                   |                  |                       |                    |                |                      |                   |                 |                |                           |                               | 9.87                       | 394.7                | 1578.8       | 462.2          |                          |          |          |          |          |          |          |          |                |                     |                       |                      |          |              |  |  |
| M01           | M01 Storm Drain    | Open Channel | 75+65.00             | 97+80.00  | 2215.00      | 82                | 181630           | 1.5                   | 10.0               | 112            | 2.28                 | 5048              | 970             | 79576          | 88600                     |                               |                            
| M01           | M01 Storm Drain    | Open Channel | 97+80.00             | 135+30.00 | 3750.00      | 68                | 255000           | 1.5                   | 10.0               | 98             | 2.02                 | 7573              | 830             | 115278         | 150000                    |                               |                            
| M01           | M01 Storm Drain    | Open Channel | 135+30.00            | 180+68.00 | 4538.00      | 31                | 140678           | 1.5                   | 10.0               | 61             | 1.33                 | 6055              | 460             | 77314          | 181520                    |                               |                            
| M01           | M01 Storm Drain    | 3-14'X7' RCB | 180+68.00            | 181+28.00 | 60.00        |                   |                  |                       |                    |                |                      |                   |                 |                |                           |                               | 4.93                       | 296.0                | 1243.7       | 400.0          |                          |          |          |          |          |          |          |          |                |                     |                       |                      |          |              |  |  |
| M01           | M01 Storm Drain    | Open Channel | 181+28.00            | 183+30.00 | 202.00       | 31                | 6262             | 1.5                   | 10.0               | 61             | 1.33                 | 270               | 460             | 3441           | 8080                      |                               |                            
| M01           | M01 Storm Drain    | Open Channel | 183+30.00            | 208+15.00 | 2485.00      | 25                | 62125            | 1.5                   | 10.0               | 55             | 1.22                 | 3040              | 400             | 36815          | 99400                     |                               |                            
| M01           | M01 Storm Drain    | Open Channel | 208+15.00            | 231+80.00 | 2365.00      | 23                | 54395            | 1.5                   | 10.0               | 53             | 1.19                 | 2805              | 380             | 33285          | 94600                     |                               |                            
| M01           | M01 Storm Drain    | Open Channel | 231+80.00            | 233+48.00 | 168.00       | 14                | 2352             | 1.5                   | 10.0               | 44             | 1.02                 | 171               | 290             | 1804           | 6720                      |                               |                            
| M01           | M01 Storm Drain    | 2-12'X7' RCB | 233+48.00            | 234+08.00 | 60.00        |                   |                  |                       |                    |                |                      |                   |                 |                |                           |                               | 2.43                       | 146.0                | 766.7        | 275.6          |                          |          |          |          |          |          |          |          |                |                     |                       |                      |          |              |  |  |
| M01           | M01 Storm Drain    | Open Channel | 234+08.00            | 261+15.00 | 2707.00      | 14                | 37898            | 1.5                   | 10.0               | 44             | 1.02                 | 2760              | 290             | 29075          | 108280                    |                               |                            
| M01           | M01 Storm Drain    | Open Channel | 261+15.00            | 286+85.00 | 2570.00      | 10                | 25700            | 1.5                   | 10.5               | 42             | 0.98                 | 2516              | 270             | 25736          | 102800                    |                               |                            
| M01           | M01 Storm Drain    | 2-10'X7' RCB | 286+85.00            | 287+25.00 | 40.00        |                   |                  |                       |                    |                |                      |                   |                 |                |                           |                               | 1.97                       | 78.8                 | 481.5        | 204.5          |                          |          |          |          |          |          |          |          |                |                     |                       |                      |          |              |  |  |
| M01           | M01 Storm Drain    | Open Channel | 287+25.00            | 289+55.00 | 230.00       | 10                | 2300             | 1.5                   | 10.0               | 40             | 0.95                 | 217               | 250             | 2130           | 9200                      |                               |                            
| M01           | M01 Storm Drain    | Open Channel | 289+55.00            | 315+30.00 | 2575.00      | 6                 | 15450            | 1.5                   | 10.0               | 36             | 0.87                 | 2244              | 210             | 20028          | 103000                    |                               |                            
| M01           | M01 Storm Drain    | Open Channel | 315+30.00            | 339+88.00 | 2458.00      | 6                 | 14748            | 1.5                   | 10.0               | 36             | 0.87                 | 2142              | 210             | 19118          | 98320                     |                               |                            
| M01           | M01 Storm Drain    | 10'X7' RCB   | 339+88.00            | 340+28.00 | 40.00        |                   |                  |                       |                    |                |                      |                   |                 |                |                           |                               | 1.08                       | 43.3                 | 284.0        | 141.2          |                          |          |          |          |          |          |          |          |                |                     |                       |                      |          |              |  |  |
| M01           | M01 Storm Drain    | Open Channel | 340+28.00            | 341+19.00 | 91.00        | 6                 | 546              | 1.5                   | 10.0               | 36             | 0.87                 | 79                | 210             | 708            | 3640                      |                               |                            
| M01-01        | M01-01 Storm Drain | Open Channel | 10+38.80             | 35+20.00  | 2481.20      | 14                | 34737            | 1.5                   | 10.0               | 44             | 1.02                 | 2530              | 290             | 26650          | 99248                     |                               |                            
| M01-01        | M01-01 Storm Drain | Open Channel | 35+20.00             | 61+93.00  | 2673.00      | 9                 | 24057            | 1.5                   | 10.0               | 39             | 0.93                 | 2478              | 240             | 23760          | 106920                    |                               |                            
| M01-01        | M01-01 Storm Drain | 2-7'X7' RCB  | 61+93.00             | 62+33.00  | 40.00        |                   |                  |                       |                    |                |                      |                   |                 |                |                           |                               | 1.41                       | 56.3                 | 340.8        | 139.3          |                          |          |          |          |          |          |          |          |                |                     |                       |                      |          |              |  |  |
| M01-01        | M01-01 Storm Drain | Open Channel | 62+33.00             | 63+12.00  | 79.00        | 9                 | 711              | 1.5                   | 10.0               | 39             | 0.93                 | 73                | 240             | 702            | 3160                      |                               |                            
| M01-02        | M01-02 Storm Drain | Open Channel | 10+31.50             | 35+70.00  | 2538.50      | 14                | 35539            | 1.5                   | 10.0               | 44             | 1.02                 | 2588              | 290             | 27265          | 101540                    |                               |                            
| M01-02        | M01-02 Storm Drain | Open Channel | 35+70.00             | 62+19.00  | 2649.00      | 9                 | 23841            | 1.5                   | 10.0               | 39             | 0.93                 | 2456              | 240             | 23547          | 105960                    |                               |                            
| M01-02        | M01-02 Storm Drain | 2-7'X7' RCB  | 62+19.00             | 62+99.00  | 80.00        |                   |                  |                       |                    |                |                      |                   |                 |                |                           |                               | 1.41                       | 112.6                | 681.5        | 278.5          |                          |          |          |          |          |          |          |          |                |                     |                       |                      |          |              |  |  |
| M01-02        | M01-02 Storm Drain | Open Channel | 62+99.00             | 63+34.00  | 35.00        | 9                 | 315              | 1.5                   | 10.0               | 39             | 0.93                 | 32                | 240             | 311            | 1400                      |                               |                            
| <b>TOTALS</b> |                    | <b>SUM</b>   |                      |           | <b>43464</b> |                   | <b>1424224</b>   |                       |                    |                |                      | <b>59012</b>      |                 | <b>767289</b>  | <b>1712588</b>            |                               | <b>0</b>                   | <b>3979</b>          | <b>22626</b> | <b>11084.5</b> | <b>0</b>                 | <b>0</b> | <b>0</b> | <b>0</b> | <b>0</b> | <b>0</b> | <b>0</b> | <b>0</b> | <b>0</b>       | <b>0</b>            | <b>0</b>              | <b>0</b>             | <b>0</b> | <b>106.5</b> |  |  |

Notes:

1. CVSC = Coachella Valley Stormwater Channel
2. Channel Right of Way width = Channel top width + 35' for two maintenance roads
3. TRM = Turf Reinforcement Mat (used where open channel velocities exceed 6 fps)
4. 6" Aggregate base for 2-15' wide maintenance roads



Line O1 (Pipe and Concrete Lined Channel) Quantity Estimation Worksheet

| Facility No.  | Facility Name      | Type          | Alignment Stationing |           |              | Open Channel      |                  |                       |                    |                |                      |                   |                 |                |                           |                               | Box                        |                      |             |                | Pipe                     |          |          |          |          |          | Right of Way |          |                |                     |                       |                      |             |     |
|---------------|--------------------|---------------|----------------------|-----------|--------------|-------------------|------------------|-----------------------|--------------------|----------------|----------------------|-------------------|-----------------|----------------|---------------------------|-------------------------------|----------------------------|----------------------|-------------|----------------|--------------------------|----------|----------|----------|----------|----------|--------------|----------|----------------|---------------------|-----------------------|----------------------|-------------|-----|
|               |                    |               | STA.                 | STA.      | Length (ft)  | Bottom Width (ft) | Bottom Area (sf) | Side Slope horiz/vert | Channel Depth (ft) | Top Width (ft) | Conc. Vol/ft (cy/ft) | Concrete Vol (cy) | Excav Area (sf) | Excav Vol (cy) | 3" Aggregate Base (sq ft) | Additional Levee Fill (cy/ft) | Additional Levee Fill (cy) | Conc. Vol/ft (cy/ft) | Conc. (cy)  | Excav Vol (cy) | Structural Backfill (cy) | 60" (LF) | 66" (LF) | 72" (LF) | 78" (LF) | 84" (LF) | 90" (LF)     | 96" (LF) | Excav Vol (cy) | Required Width (ft) | EXIST CVWD Width (ft) | Additional Area (ac) |             |     |
| O01           | O01 Storm Drain    | 4-14'X11' RCB | 11+02.90             | 14+38.00  | 335.10       |                   |                  
| O01           | O01 Storm Drain    | Open Channel  | 14+38.00             | 23+55.00  | 917.00       | 80                | 73360            | 1.5                   | 16.5               | 130            | 2.68                 | 2454              | 1728            | 58701          | 36680                     | 16                            | 14621                      | 7.26                 | 2432.6      | 14542.1        | 5336.9                   |          |          |          |          |          |              |          |                |                     | 175                   |                      | 3.7         |     |
| O01           | O01 Storm Drain    | 6-14'X10' RCB | 23+55.00             | 23+95.00  | 40.00        |                   |                  |                       |                    |                |                      |                   |                 |                |                           |                               |                            | 10.38                | 415.1       | 2402.5         | 891.9                    |          |          |          |          |          |              |          |                |                     |                       |                      |             |     |
| O01           | O01 Storm Drain    | Open Channel  | 23+95.00             | 49+99.00  | 2604.00      | 80                | 208320           | 1.5                   | 16.5               | 130            | 2.68                 | 6968              | 1728            | 166692         | 104160                    | 13                            | 32870                      |                      |             |                |                          |          |          |          |          |          |              |          |                |                     | 175                   |                      | 10.4        |     |
| O01           | O01 Storm Drain    | Open Channel  | 49+99.00             | 76+13.00  | 2614.00      | 76                | 198664           | 1.5                   | 14.0               | 118            | 2.43                 | 6364              | 1358            | 131475         | 104560                    | 13                            | 33225                      |                      |             |                |                          |          |          |          |          |          |              |          |                |                     | 163                   |                      | 9.8         |     |
| O01           | O01 Storm Drain    | 6-14'X8' RCB  | 76+13.00             | 76+53.00  | 40.00        |                   |                  |                       |                    |                |                      |                   |                 |                |                           |                               |                            | 9.33                 | 373.3       | 1990.7         | 742.7                    |          |          |          |          |          |              |          |                |                     |                       |                      |             |     |
| O01           | O01 Storm Drain    | Open Channel  | 76+53.00             | 100+30.00 | 2377.00      | 72                | 171144           | 1.5                   | 10.5               | 104            | 2.13                 | 5056              | 921             | 81115          | 95080                     |                               |                            |                      |             |                |                          |          |          |          |          |          |              |          |                |                     | 149                   | 60                   | 4.8         |     |
| O01           | O01 Storm Drain    | Open Channel  | 100+30.00            | 129+18.00 | 2888.00      | 54                | 155952           | 1.5                   | 10.0               | 84             | 1.76                 | 5084              | 690             | 73804          | 115520                    |                               |                            |                      |             |                |                          |          |          |          |          |          |              |          |                |                     | 129                   | 60                   | 4.6         |     |
| O01           | O01 Storm Drain    | 5-12'X7' RCB  | 129+18.00            | 129+58.00 | 40.00        |                   |                  |                       |                    |                |                      |                   |                 |                |                           |                               |                            | 6.08                 | 243.3       | 1158.6         | 352.6                    |          |          |          |          |          |              |          |                |                     |                       |                      |             |     |
| O01           | O01 Storm Drain    | Open Channel  | 129+58.00            | 151+06.00 | 2148.00      | 45                | 96660            | 1.5                   | 10.0               | 75             | 1.59                 | 3423              | 600             | 47733          | 85920                     |                               |                            |                      |             |                |                          |          |          |          |          |          |              |          |                |                     | 120                   | 60                   | 3.0         |     |
| O01           | O01 Storm Drain    | 5-10'X7' RCB  | 151+06.00            | 151+61.00 | 55.00        |                   |                  |                       |                    |                |                      |                   |                 |                |                           |                               |                            | 4.93                 | 270.9       | 1476.9         | 541.9                    |          |          |          |          |          |              |          |                |                     |                       |                      |             |     |
| O01           | O01 Storm Drain    | Open Channel  | 151+61.00            | 178+62.00 | 2701.00      | 36                | 97236            | 1.5                   | 10.0               | 66             | 1.43                 | 3854              | 510             | 51019          | 108040                    |                               |                            |                      |             |                |                          |          |          |          |          |          |              |          |                |                     |                       | 111                  | 60          | 3.2 |
| O01           | O01 Storm Drain    | Open Channel  | 178+62.00            | 181+05.00 | 243.00       | 30                | 7290             | 1.5                   | 10.0               | 60             | 1.32                 | 320               | 450             | 4050           | 9720                      |                               |                            |                      |             |                |                          |          |          |          |          |          |              |          |                |                     | 105                   | 60                   | 0.3         |     |
| O01           | O01 Storm Drain    | 3-14'X7' RCB  | 181+05.00            | 182+05.00 | 100.00       |                   |                  |                       |                    |                |                      |                   |                 |                |                           |                               |                            | 4.93                 | 493.3       | 2072.9         | 666.7                    |          |          |          |          |          |              |          |                |                     |                       |                      |             |     |
| O01           | O01 Storm Drain    | Open Channel  | 182+05.00            | 207+70.00 | 2565.00      | 28                | 71820            | 1.5                   | 10.0               | 58             | 1.28                 | 3280              | 430             | 40850          | 102600                    |                               |                            |                      |             |                |                          |          |          |          |          |          |              |          |                |                     | 103                   |                      | 6.1         |     |
| O01           | O01 Storm Drain    | Open Channel  | 207+70.00            | 232+70.00 | 2500.00      | 28                | 70000            | 1.5                   | 10.0               | 58             | 1.28                 | 3197              | 430             | 39815          | 100000                    |                               |                            |                      |             |                |                          |          |          |          |          |          |              |          |                |                     | 103                   |                      | 5.9         |     |
| O01           | O01 Storm Drain    | 3-14'X7' RCB  | 232+70.00            | 233+30.00 | 60.00        |                   |                  |                       |                    |                |                      |                   |                 |                |                           |                               |                            | 4.93                 | 296.0       | 1243.7         | 400.0                    |          |          |          |          |          |              |          |                |                     |                       |                      |             |     |
| O01           | O01 Storm Drain    | Open Channel  | 233+30.00            | 260+20.00 | 2690.00      | 28                | 75320            | 1.5                   | 10.0               | 58             | 1.28                 | 3440              | 430             | 42841          | 107600                    |                               |                            |                      |             |                |                          |          |          |          |          |          |              |          |                |                     |                       | 103                  |             | 6.4 |
| O01           | O01 Storm Drain    | Open Channel  | 260+20.00            | 285+80.00 | 2560.00      | 24                | 61440            | 1.5                   | 10.0               | 54             | 1.20                 | 3084              | 390             | 36978          | 102400                    |                               |                            |                      |             |                |                          |          |          |          |          |          |              |          |                |                     |                       | 99                   |             | 5.8 |
| O01           | O01 Storm Drain    | 3-12'X7' RCB  | 285+80.00            | 286+20.00 | 40.00        |                   |                  |                       |                    |                |                      |                   |                 |                |                           |                               |                            | 3.65                 | 146.0       | 726.9          | 240.0                    |          |          |          |          |          |              |          |                |                     |                       |                      |             |     |
| O01           | O01 Storm Drain    | Open Channel  | 286+20.00            | 327+90.00 | 4170.00      | 24                | 100080           | 1.5                   | 10.0               | 54             | 1.20                 | 5024              | 390             | 60233          | 166800                    |                               |                            |                      |             |                |                          |          |          |          |          |          |              |          |                |                     |                       | 99                   |             | 9.5 |
| O01-01        | O01-01 Storm Drain | Open Channel  | 10+51.90             | 28+00.00  | 1748.10      | 6                 | 10489            | 1.5                   | 8.0                | 30             | 0.74                 | 1290              | 144             | 9323           | 69924                     |                               |                            |                      |             |                |                          |          |          |          |          |          |              |          |                |                     |                       | 75                   | 50          | 1.0 |
| O01-01        | O01-01 Storm Drain | Open Channel  | 28+00.00             | 54+08.00  | 2608.00      | 6                 | 15648            | 1.5                   | 7.0                | 27             | 0.67                 | 1750              | 116             | 11156          | 104320                    |                               |                            |                      |             |                |                          |          |          |          |          |          |              |          |                |                     |                       | 72                   | 50          | 1.3 |
| O01-01        | O01-01 Storm Drain | 12'X6' RCB    | 54+08.00             | 54+48.00  | 40.00        |                   |                  |                       |                    |                |                      |                   |                 |                |                           |                               |                            | 1.23                 | 49.2        | 269.6          | 121.5                    |          |          |          |          |          |              |          |                |                     |                       |                      |             |     |
| O01-01        | O01-01 Storm Drain | Open Channel  | 54+48.00             | 55+41.00  | 93.00        | 6                 | 558              | 1.5                   | 7.0                | 27             | 0.67                 | 62                | 116             | 398            | 3720                      |                               |                            |                      |             |                |                          |          |          |          |          |          |              |          |                |                     |                       | 72                   |             | 0.2 |
| <b>TOTALS</b> |                    | <b>SUM</b>    |                      |           | <b>36176</b> |                   | <b>1413981</b>   |                       |                    |                |                      |                   |                 | <b>856183</b>  | <b>1417044</b>            |                               |                            |                      | <b>4720</b> | <b>25884</b>   | <b>9294.2</b>            | <b>0</b> | <b>0</b> | <b>0</b> | <b>0</b> | <b>0</b> | <b>0</b>     | <b>0</b> | <b>0</b>       | <b>0</b>            |                       |                      | <b>75.8</b> |     |

Notes:

1. CVSC = Coachella Valley Stormwater Channel
2. Channel Right of Way width = Channel top width + 35' for two maintenance roads
3. TRM = Turf Reinforcement Mat (used where open channel velocities exceed 6 fps)
4. 6" Aggregate base for 2-15' wide maintenance roads

Line O02 (Pipe and Concrete Lined Channel) Quantity Estimation Worksheet

| Facility No.  | Facility Name   | Type         | Alignment Stationing |          |             | Open Channel      |                  |                       |                    |                |                      |                   |                 |                |                           |                               | Box                        |                      |             |                | Pipe                     |          |          |          |          |          |          | Right of Way |                |                     |                       |                      |     |  |
|---------------|-----------------|--------------|----------------------|----------|-------------|-------------------|------------------|-----------------------|--------------------|----------------|----------------------|-------------------|-----------------|----------------|---------------------------|-------------------------------|----------------------------|----------------------|-------------|----------------|--------------------------|----------|----------|----------|----------|----------|----------|--------------|----------------|---------------------|-----------------------|----------------------|-----|--|
|               |                 |              | STA.                 | STA.     | Length (ft) | Bottom Width (ft) | Bottom Area (sf) | Side Slope horiz/vert | Channel Depth (ft) | Top Width (ft) | Conc. Vol/ft (cy/ft) | Concrete Vol (cy) | Excav Area (sf) | Excav Vol (cy) | 3" Aggregate Base (sq ft) | Additional Levee Fill (cy/ft) | Additional Levee Fill (cy) | Conc. Vol/ft (cy/ft) | Conc. (cy)  | Excav Vol (cy) | Structural Backfill (cy) | 60" (LF) | 66" (LF) | 72" (LF) | 78" (LF) | 84" (LF) | 90" (LF) | 96" (LF)     | Excav Vol (cy) | Required Width (ft) | EXIST CVWD Width (ft) | Additional Area (ac) |     |  |
| O02           | O02 Storm Drain | 2- 8'X6' RCB | 10+46.17             | 12+50.00 | 203.83      |                   |                  |                       |                    |                |                      |                   |                 |                |                           |                               | 1.48                       | 301.2                | 2076.1      | 1056.9         |                          |          |          |          |          |          |          |              |                |                     |                       |                      |     |  |
| O02           | O02 Storm Drain | Open Channel | 12+50.00             | 38+15.00 | 2565.00     | 6                 | 15390            | 1.5                   | 10.0               | 36             | 0.87                 | 2235              | 210             | 19950          | 102600                    |                               |                            |                      |             |                |                          |          |          |          |          |          |          |              |                |                     | 81                    |                      | 4.8 |  |
| O02           | O02 Storm Drain | Open Channel | 38+15.00             | 64+40.00 | 2625.00     | 6                 | 15750            | 1.5                   | 9.0                | 33             | 0.80                 | 2112              | 176             | 17063          | 105000                    |                               |                            |                      |             |                |                          |          |          |          |          |          |          |              |                |                     | 78                    |                      | 4.7 |  |
| O02           | O02 Storm Drain | 12'X6' RCB   | 64+40.00             | 64+80.00 | 40.00       |                   |                  |                       |                    |                |                      |                   |                 |                |                           |                               | 1.23                       | 49.2                 | 269.6       | 121.5          |                          |          |          |          |          |          |          |              |                |                     |                       |                      |     |  |
| O02           | O02 Storm Drain | Open Channel | 64+80.00             | 65+27.00 | 47.00       | 6                 | 282              | 1.5                   | 9.0                | 33             | 0.80                 | 38                | 176             | 306            | 1880                      |                               |                            |                      |             |                |                          |          |          |          |          |          |          |              |                |                     | 78                    |                      | 0.1 |  |
| <b>TOTALS</b> |                 | <b>SUM</b>   |                      |          | <b>5481</b> |                   | <b>31422</b>     |                       |                    |                |                      | <b>4385</b>       |                 | <b>37318</b>   | <b>209480</b>             |                               |                            | <b>350</b>           | <b>2346</b> | <b>1178.4</b>  | <b>0</b>                 | <b>0</b> | <b>0</b> | <b>0</b> | <b>0</b> | <b>0</b> | <b>0</b> | <b>0</b>     |                |                     |                       | <b>9.6</b>           |     |  |

Notes:

1. CVSC = Coachella Valley Stormwater Channel
2. Channel Right of Way width = Channel top width + 35' for two maintenance roads
3. TRM = Turf Reinforcement Mat (used where open channel velocities exceed 6 fps)
4. 6" Aggregate base for 2-15' wide maintenance roads

Line O03 (Pipe and Concrete Lined Channel) Quantity Estimation Worksheet

| Facility No.  | Facility Name      | Type         | Alignment Stationing |           |              | Open Channel      |                  |                       |                    |                |                      |                   |                 |                |                           |                               | Box                        |                      |            |                | Pipe                     |          |          |          |          |             |          | Right of Way |                |                     |                       |                      |     |
|---------------|--------------------|--------------|----------------------|-----------|--------------|-------------------|------------------|-----------------------|--------------------|----------------|----------------------|-------------------|-----------------|----------------|---------------------------|-------------------------------|----------------------------|----------------------|------------|----------------|--------------------------|----------|----------|----------|----------|-------------|----------|--------------|----------------|---------------------|-----------------------|----------------------|-----|
|               |                    |              | STA.                 | STA.      | Length (ft)  | Bottom Width (ft) | Bottom Area (sf) | Side Slope horiz/vert | Channel Depth (ft) | Top Width (ft) | Conc. Vol/ft (cy/ft) | Concrete Vol (cy) | Excav Area (sf) | Excav Vol (cy) | 3" Aggregate Base (sq ft) | Additional Levee Fill (cy/ft) | Additional Levee Fill (cy) | Conc. Vol/ft (cy/ft) | Conc. (cy) | Excav Vol (cy) | Structural Backfill (cy) | 60" (LF) | 66" (LF) | 72" (LF) | 78" (LF) | 84" (LF)    | 90" (LF) | 96" (LF)     | Excav Vol (cy) | Required Width (ft) | EXIST CVWD Width (ft) | Additional Area (ac) |     |
| O03           | O03 Storm Drain    | Open Channel | 10+76.20             | 32+57.00  | 2180.80      | 10                | 21808            | 1.5                   | 10.0               | 40             | 0.95                 | 2062              | 250             | 20193          | 87232                     |                               |                            | 1.97                 | 118.2      | 722.3          | 306.7                    |          |          |          |          |             |          |              |                |                     | 85                    |                      | 4.3 |
| O03           | O03 Storm Drain    | 2-10'X7' RCB | 32+57.00             | 33+17.00  | 60.00        |                   |                  
| O03           | O03 Storm Drain    | Open Channel | 33+17.00             | 61+72.00  | 2855.00      | 10                | 28550            | 1.5                   | 10.0               | 40             | 0.95                 | 2699              | 250             | 26435          | 114200                    |                               |                            |                      |            |                |                          |          |          |          |          |             |          |              |                | 85                  |                       | 5.6                  |     |
| O03           | O03 Storm Drain    | Open Channel | 61+72.00             | 64+25.00  | 253.00       | 6                 | 1518             | 1.5                   | 10.0               | 36             | 0.87                 | 220               | 210             | 1968           | 10120                     |                               |                            |                      |            |                |                          |          |          |          |          |             |          |              |                | 81                  |                       | 0.5                  |     |
| O03           | O03 Storm Drain    | 2-7'X7' RCB  | 64+25.00             | 65+85.00  | 160.00       |                   |                  
| O03           | O03 Storm Drain    | Open Channel | 65+85.00             | 92+20.00  | 2635.00      | 6                 | 15810            | 1.5                   | 10.0               | 36             | 0.87                 | 2296              | 210             | 20494          | 105400                    |                               |                            |                      |            |                |                          |          |          |          |          |             |          |              |                | 81                  |                       | 4.9                  |     |
| O03           | O03 Storm Drain    | Open Channel | 92+20.00             | 120+20.00 | 2800.00      | 6                 | 16800            | 1.5                   | 10.0               | 36             | 0.87                 | 2440              | 210             | 21778          | 112000                    |                               |                            |                      |            |                |                          |          |          |          |          |             |          |              |                | 81                  |                       | 5.2                  |     |
| O03           | O03 Storm Drain    | 84" RCP      | 120+20.00            | 168+70.00 | 4850.00      |                   |                  
| O03-01        | O03-01 Storm Drain | Open Channel | 10+26.50             | 11+95.00  | 168.50       | 6                 | 1011             | 1.5                   | 10.0               | 36             | 0.87                 | 147               | 210             | 1311           | 6740                      |                               |                            |                      |            |                |                          |          |          |          |          |             |          |              |                | 81                  |                       | 0.3                  |     |
| O03-01        | O03-01 Storm Drain | 2-6'X6' RCB  | 11+95.00             | 12+55.00  | 60.00        |                   |                  
| O03-01        | O03-01 Storm Drain | Open Channel | 12+55.00             | 35+20.00  | 2265.00      | 6                 | 13590            | 1.5                   | 10.0               | 36             | 0.87                 | 1974              | 210             | 17617          | 90600                     |                               |                            |                      |            |                |                          |          |          |          |          |             |          |              |                | 81                  |                       | 4.2                  |     |
| O03-01        | O03-01 Storm Drain | 96" RCP      | 35+20.00             | 63+00.00  | 2780.00      |                   |                  
| <b>TOTALS</b> |                    | <b>SUM</b>   |                      |           | <b>21067</b> |                   | <b>99087</b>     |                       |                    |                |                      |                   |                 |                |                           |                               |                            |                      | <b>409</b> | <b>2545</b>    | <b>1090.5</b>            | <b>0</b> | <b>0</b> | <b>0</b> | <b>0</b> | <b>4850</b> | <b>0</b> | <b>2780</b>  | <b>39494</b>   |                     |                       | <b>24.9</b>          |     |

Notes:

1. CVSC = Coachella Valley Stormwater Channel
2. Channel Right of Way width = Channel top width + 35' for two maintenance roads
3. TRM = Turf Reinforcement Mat (used where open channel velocities exceed 6 fps)
4. 6" Aggregate base for 2-15' wide maintenance roads

Line P (Pipe and Concrete Lined Channel) Quantity Estimation Worksheet

| Facility No.  | Facility Name      | Type         | Alignment Stationing |           |              | Open Channel      |                  |                       |                    |                |                      |                   |                 |                |                           |                               | Box                        |                      |               |                | Pipe                     |          |          |          |          |          | Right of Way |          |                |                     |                       |                      |     |     |     |  |
|---------------|--------------------|--------------|----------------------|-----------|--------------|-------------------|------------------|-----------------------|--------------------|----------------|----------------------|-------------------|-----------------|----------------|---------------------------|-------------------------------|----------------------------|----------------------|---------------|----------------|--------------------------|----------|----------|----------|----------|----------|--------------|----------|----------------|---------------------|-----------------------|----------------------|-----|-----|-----|--|
|               |                    |              | STA.                 | STA.      | Length (ft)  | Bottom Width (ft) | Bottom Area (sf) | Side Slope horiz/vert | Channel Depth (ft) | Top Width (ft) | Conc. Vol/ft (cy/ft) | Concrete Vol (cy) | Excav Area (sf) | Excav Vol (cy) | 3" Aggregate Base (sq ft) | Additional Levee Fill (cy/ft) | Additional Levee Fill (cy) | Conc. Vol/ft (cy/ft) | Conc. (cy)    | Excav Vol (cy) | Structural Backfill (cy) | 60" (LF) | 66" (LF) | 72" (LF) | 78" (LF) | 84" (LF) | 90" (LF)     | 96" (LF) | Excav Vol (cy) | Required Width (ft) | EXIST CVWD Width (ft) | Additional Area (ac) |     |     |     |  |
| P01           | P01 Storm Drain    | Open Channel | 12+66.91             | 21+45.94  | 879.03       | 200               | 175806           | 1.5                   | 7.0                | 221            | 4.26                 | 3748              | 1474            | 47972          | 35161                     |                               |                            |                      |               |                |                          |          |          |          |          |          |              |          |                |                     |                       | 266                  |     | 5.4 |     |  |
| P01           | P01 Storm Drain    | Open Channel | 21+45.94             | 55+91.00  | 3445.06      | 55                | 189478           | 1.5                   | 10.0               | 85             | 1.78                 | 6128              | 700             | 89316          | 137802                    |                               |                            |                      |               |                |                          |          |          |          |          |          |              |          |                |                     | 130                   | 70                   | 4.7 |     |     |  |
| P01           | P01 Storm Drain    | 4-14'X7' RCB | 55+91.00             | 57+80.00  | 189.00       |                   |                  
| P01           | P01 Storm Drain    | Open Channel | 57+80.00             | 90+30.00  | 3250.00      | 40                | 130000           | 1.5                   | 10.0               | 70             | 1.50                 | 4878              | 550             | 66204          | 130000                    |                               |                            |                      |               |                |                          |          |          |          |          |          |              |          |                |                     | 115                   | 70                   | 3.4 |     |     |  |
| P01           | P01 Storm Drain    | Open Channel | 90+30.00             | 121+80.00 | 3150.00      | 35                | 110250           | 1.5                   | 10.0               | 65             | 1.41                 | 4437              | 500             | 58333          | 126000                    |                               |                            |                      |               |                |                          |          |          |          |          |          |              |          |                |                     | 110                   | 70                   | 2.9 |     |     |  |
| P01           | P01 Storm Drain    | 2-14'X7' RCB | 121+80.00            | 122+20.00 | 40.00        |                   |                  
| P01           | P01 Storm Drain    | Open Channel | 122+20.00            | 142+65.00 | 2045.00      | 18                | 36810            | 1.5                   | 10.0               | 48             | 1.09                 | 2236              | 330             | 24994          | 81800                     |                               |                            |                      |               |                |                          |          |          |          |          |          |              |          |                |                     | 93                    |                      | 4.4 |     |     |  |
| P01           | P01 Storm Drain    | 2-14'X7' RCB | 142+65.00            | 143+65.00 | 100.00       |                   |                  
| P01           | P01 Storm Drain    | Open Channel | 143+65.00            | 174+70.00 | 3105.00      | 8                 | 24840            | 1.5                   | 10.0               | 38             | 0.91                 | 2821              | 230             | 26450          | 124200                    |                               |                            |                      |               |                |                          |          |          |          |          |          |              |          |                |                     | 83                    | 60                   | 1.6 |     |     |  |
| P01           | P01 Storm Drain    | 2-14'X7' RCB | 174+70.00            | 175+10.00 | 40.00        |                   |                  
| P01           | P01 Storm Drain    | Open Channel | 175+10.00            | 175+64.00 | 54.00        | 8                 | 432              | 1.5                   | 10.0               | 38             | 0.91                 | 49                | 230             | 460            | 2160                      |                               |                            |                      |               |                |                          |          |          |          |          |          |              |          |                |                     | 83                    |                      | 0.1 |     |     |  |
| P01-01        | P01-01 Storm Drain | Open Channel | 10+38.70             | 20+20.00  | 981.30       | 14                | 13738            | 1.5                   | 10.0               | 44             | 1.02                 | 1000              | 290             | 10540          | 39252                     |                               |                            |                      |               |                |                          |          |          |          |          |          |              |          |                |                     | 89                    |                      | 2.0 |     |     |  |
| P01-01        | P01-01 Storm Drain | Open Channel | 20+20.00             | 37+83.00  | 1763.00      | 12                | 21156            | 1.5                   | 10.0               | 42             | 0.98                 | 1732              | 270             | 17630          | 70520                     |                               |                            |                      |               |                |                          |          |          |          |          |          |              |          |                |                     | 87                    |                      | 3.5 |     |     |  |
| P01-02        | P01-02 Storm Drain | Open Channel | 10+37.00             | 37+70.00  | 2733.00      | 10                | 27330            | 1.5                   | 10.0               | 40             | 0.95                 | 2584              | 250             | 25306          | 109320                    |                               |                            |                      |               |                |                          |          |          |          |          |          |              |          |                |                     | 85                    |                      | 5.3 |     |     |  |
| P01-02        | P01-02 Storm Drain | Open Channel | 37+70.00             | 61+54.00  | 2384.00      | 8                 | 19072            | 1.5                   | 10.0               | 38             | 0.91                 | 2166              | 230             | 20308          | 95360                     |                               |                            |                      |               |                |                          |          |          |          |          |          |              |          |                | 83                  |                       | 4.5                  |     |     |     |  |
| P01-02        | P01-02 Storm Drain | 90" RCP      | 61+54.00             | 92+08.00  | 3054.00      |                   |                  
| P01-02        | P01-02 Storm Drain | Open Channel | 92+08.00             | 92+60.00  | 52.00        | 6                 | 312              | 1.5                   | 10.0               | 36             | 0.87                 | 45                | 210             | 404            | 2080                      |                               |                            |                      |               |                |                          |          |          |          |          |          |              |          |                |                     | 3054                  | 16148                | 81  |     | 0.1 |  |
| P02           | P02 Storm Drain    | Open Channel | 10+10.68             | 40+15.00  | 3004.32      | 50                | 150216           | 1.5                   | 11.0               | 83             | 1.75                 | 5267              | 732             | 81395          | 120173                    |                               |                            |                      |               |                |                          |          |          |          |          |          |              |          |                |                     | 128                   | 70                   | 4.0 |     |     |  |
| P02           | P02 Storm Drain    | Open Channel | 40+15.00             | 77+88.00  | 3773.00      | 48                | 181104           | 1.5                   | 11.0               | 81             | 1.72                 | 6474              | 710             | 99146          | 150920                    |                               |                            |                      |               |                |                          |          |          |          |          |          |              |          |                |                     | 126                   | 70                   | 4.9 |     |     |  |
| P02           | P02 Storm Drain    | 4-14'X7' RCB | 77+88.00             | 78+48.00  | 60.00        |                   |                  
| P02           | P02 Storm Drain    | Open Channel | 78+48.00             | 102+14.00 | 2366.00      | 48                | 113568           | 1.5                   | 11.0               | 81             | 1.72                 | 4060              | 710             | 62173          | 94640                     |                               |                            |                      |               |                |                          |          |          |          |          |          |              |          |                |                     | 126                   | 60                   | 3.6 |     |     |  |
| P02           | P02 Storm Drain    | Open Channel | 102+14.00            | 117+80.00 | 1566.00      | 40                | 62640            | 1.5                   | 11.0               | 73             | 1.57                 | 2455              | 622             | 36047          | 62640                     |                               |                            |                      |               |                |                          |          |          |          |          |          |              |          |                |                     | 118                   | 60                   | 2.1 |     |     |  |
| P02           | P02 Storm Drain    | Open Channel | 117+80.00            | 140+58.00 | 2278.00      | 32                | 72896            | 1.5                   | 11.0               | 65             | 1.42                 | 3234              | 534             | 45012          | 91120                     |                               |                            |                      |               |                |                          |          |          |          |          |          |              |          |                |                     | 110                   | 60                   | 2.6 |     |     |  |
| P02           | P02 Storm Drain    | 4-12'X7' RCB | 140+58.00            | 143+18.00 | 260.00       |                   |                  
| P02           | P02 Storm Drain    | Open Channel | 143+18.00            | 166+30.00 | 2312.00      | 32                | 73984            | 1.5                   | 10.0               | 62             | 1.35                 | 3128              | 470             | 40246          | 92480                     |                               |                            |                      |               |                |                          |          |          |          |          |          |              |          |                |                     | 107                   |                      | 5.7 |     |     |  |
| P02           | P02 Storm Drain    | Open Channel | 166+30.00            | 197+06.00 | 3076.00      | 16                | 49216            | 1.5                   | 10.0               | 46             | 1.06                 | 3250              | 310             | 35317          | 123040                    |                               |                            |                      |               |                |                          |          |          |          |          |          |              |          |                |                     | 91                    |                      | 6.4 |     |     |  |
| P02           | P02 Storm Drain    | 2-12'X7' RCB | 197+06.00            | 197+46.00 | 40.00        |                   |                  
| P02           | P02 Storm Drain    | Open Channel | 197+46.00            | 234+67.00 | 3721.00      | 8                 | 29768            | 1.5                   | 10.0               | 38             | 0.91                 | 3380              | 230             | 31697          | 148840                    |                               |                            |                      |               |                |                          |          |          |          |          |          |              |          |                |                     | 83                    |                      | 7.1 |     |     |  |
| P02-01        | P02-01 Storm Drain | Open Channel | 10+51.80             | 21+66.00  | 1114.20      | 6                 | 6685             | 1.5                   | 10.0               | 36             | 0.87                 | 971               | 210             | 8666           | 44568                     |                               |                            |                      |               |                |                          |          |          |          |          |          |              |          |                |                     | 81                    | 60                   | 0.5 |     |     |  |
| P02-01        | P02-01 Storm Drain | 14'X7' RCB   | 21+66.00             | 23+36.00  | 170.00       |                   |                  
| P02-01        | P01-01 Storm Drain | Open Channel | 23+36.00             | 35+80.00  | 1244.00      | 6                 | 7464             | 1.5                   | 10.0               | 36             | 0.87                 | 1084              | 210             | 9676           | 49760                     |                               |                            |                      |               |                |                          |          |          |          |          |          |              |          |                |                     | 81                    | 60                   | 0.6 |     |     |  |
| P02-01        | P02-01 Storm Drain | Open Channel | 35+80.00             | 61+95.00  | 2615.00      | 6                 | 15690            | 1.5                   | 10.0               | 36             | 0.87                 | 2279              | 210             | 20339          | 104600                    |                               |                            |                      |               |                |                          |          |          |          |          |          |              |          |                |                     | 81                    | 60                   | 1.3 |     |     |  |
| P02-01        | P02-01 Storm Drain | 12'X6' RCB   | 61+95.00             | 62+35.00  | 40.00        |                   |                  
| P02-01        | P02-01 Storm Drain | Open Channel | 62+35.00             | 63+11.00  | 76.00        | 6                 | 456              | 1.5                   | 10.0               | 36             | 0.87                 | 66                | 210             | 591            | 3040                      |                               |                            |                      |               |                |                          |          |          |          |          |          |              |          |                |                     | 81                    |                      | 0.1 |     |     |  |
| <b>TOTALS</b> |                    | <b>SUM</b>   |                      |           | <b>54980</b> |                   | <b>1512912</b>   |                       |                    |                |                      | <b>67473</b>      |                 | <b>858223</b>  | <b>2039476</b>            |                               |                            |                      | <b>113439</b> |                |                          |          |          |          |          |          |              |          |                |                     |                       |                      |     |     |     |  |

Notes:

1. CVSC = Coachella Valley Stormwater Channel
2. Channel Right of Way width = Channel top width + 35' for two maintenance roads
3. TRM = Turf Reinforcement Mat (used where open channel velocities exceed 6 fps)
4. 6" Aggregate base for 2-15' wide maintenance roads

**Line Q (Pipe and Concrete Lined Channel) Quantity Estimation Worksheet**

| Facility No.  | Facility Name   | Type         | Alignment Stationing |          |             | Open Channel      |                  |                       |                    |                |                      |                   |                 |                |                           | Box                           |                            |                      |               | Pipe           |                          |          |          |          |            | Right of Way |              |          |                |                     |                       |                      |          |          |            |
|---------------|-----------------|--------------|----------------------|----------|-------------|-------------------|------------------|-----------------------|--------------------|----------------|----------------------|-------------------|-----------------|----------------|---------------------------|-------------------------------|----------------------------|----------------------|---------------|----------------|--------------------------|----------|----------|----------|------------|--------------|--------------|----------|----------------|---------------------|-----------------------|----------------------|----------|----------|------------|
|               |                 |              | STA.                 | STA.     | Length (ft) | Bottom Width (ft) | Bottom Area (sf) | Side Slope horiz/vert | Channel Depth (ft) | Top Width (ft) | Conc. Vol/ft (cy/ft) | Concrete Vol (cy) | Excav Area (sf) | Excav Vol (cy) | 3" Aggregate Base (sq ft) | Additional Levee Fill (cy/ft) | Additional Levee Fill (cy) | Conc. Vol/ft (cy/ft) | Conc. (cy)    | Excav Vol (cy) | Structural Backfill (cy) | 60" (LF) | 66" (LF) | 72" (LF) | 78" (LF)   | 84" (LF)     | 90" (LF)     | 96" (LF) | Excav Vol (cy) | Required Width (ft) | EXIST CVWD Width (ft) | Additional Area (ac) |          |          |            |
| Q01           | Q01 Storm Drain | Open Channel | 12+50.00             | 20+00.00 | 750.00      | 25                | 18750            | 1.5                   | 7.0                | 46             | 1.02                 | 767               | 249             | 6903           | 30000                     |                               |                            |                      |               |                |                          |          |          |          |            |              |              |          |                |                     |                       | 91                   | 70       | 0.4      |            |
| Q01           | Q01 Storm Drain | Open Channel | 20+00.00             | 43+88.00 | 2388.00     | 6                 | 14328            | 1.5                   | 10.0               | 36             | 0.87                 | 2081              | 210             | 18573          | 95520                     |                               |                            
| Q01           | Q01 Storm Drain | 2-7'X7' RCB  | 43+88.00             | 45+68.00 | 180.00      |                   |                  |                       |                    |                |                      |                   |                 |                |                           |                               | 1.41                       | 253.3                | 1533.4        | 626.7          |                          |          |          |          |            |              |              |          |                |                     |                       |                      |          |          |            |
| Q01           | Q01 Storm Drain | Open Channel | 45+68.00             | 46+83.00 | 115.00      | 6                 | 690              | 1.5                   | 10.0               | 36             | 0.87                 | 100               | 210             | 894            | 4600                      |                               |                            
| <b>TOTALS</b> |                 | <b>SUM</b>   |                      |          | <b>3433</b> |                   | <b>33768</b>     |                       |                    |                |                      |                   |                 |                | <b>2948</b>               |                               |                            | <b>26371</b>         | <b>130120</b> |                |                          | <b>0</b> |          |          | <b>253</b> | <b>1533</b>  | <b>626.7</b> | <b>0</b> | <b>0</b>       | <b>0</b>            | <b>0</b>              | <b>0</b>             | <b>0</b> | <b>0</b> | <b>1.0</b> |

Notes:

1. CVSC = Coachella Valley Stormwater Channel
2. Channel Right of Way width = Channel top width + 35' for two maintenance roads
3. TRM = Turf Reinforcement Mat (used where open channel velocities exceed 6 fps)
4. 6" Aggregate base for 2-15' wide maintenance roads

Line R (Pipe and Concrete Lined Channel) Quantity Estimation Worksheet

| Facility No.  | Facility Name      | Type         | Alignment Stationing |          |             | Open Channel      |                  |                       |                    |                |                      |                   |                 |                |                           |                               | Box                        |                      |            |                | Pipe                     |          |          |          |          |          | Right of Way |          |                |                     |                       |                      |    |            |
|---------------|--------------------|--------------|----------------------|----------|-------------|-------------------|------------------|-----------------------|--------------------|----------------|----------------------|-------------------|-----------------|----------------|---------------------------|-------------------------------|----------------------------|----------------------|------------|----------------|--------------------------|----------|----------|----------|----------|----------|--------------|----------|----------------|---------------------|-----------------------|----------------------|----|------------|
|               |                    |              | STA.                 | STA.     | Length (ft) | Bottom Width (ft) | Bottom Area (sf) | Side Slope horiz/vert | Channel Depth (ft) | Top Width (ft) | Conc. Vol/ft (cy/ft) | Concrete Vol (cy) | Excav Area (sf) | Excav Vol (cy) | 3" Aggregate Base (sq ft) | Additional Levee Fill (cy/ft) | Additional Levee Fill (cy) | Conc. Vol/ft (cy/ft) | Conc. (cy) | Excav Vol (cy) | Structural Backfill (cy) | 60" (LF) | 66" (LF) | 72" (LF) | 78" (LF) | 84" (LF) | 90" (LF)     | 96" (LF) | Excav Vol (cy) | Required Width (ft) | EXIST CVWD Width (ft) | Additional Area (ac) |    |            |
| R01           | R01 Storm Drain    | Open Channel | 10+34.22             | 22+63.00 | 1228.78     | 10                | 12288            | 1.5                   | 9.0                | 37             | 0.88                 | 1080              | 212             | 9625           | 49151                     |                               |                            |                      |            |                |                          |          |          |          |          |          |              |          |                |                     |                       | 82                   | 70 | 0.3        |
| R01           | R01 Storm Drain    | Open Channel | 22+63.00             | 37+15.00 | 1452.00     | 8                 | 11616            | 1.5                   | 9.0                | 35             | 0.84                 | 1222              | 194             | 10406          | 58080                     |                               |                            |                      |            |                |                          |          |          |          |          |          |              |          |                |                     |                       | 80                   | 70 | 0.3        |
| R01           | R01 Storm Drain    | Open Channel | 37+15.00             | 50+62.00 | 1347.00     | 8                 | 10776            | 1.5                   | 9.0                | 35             | 0.84                 | 1134              | 194             | 9654           | 53880                     |                               |                            |                      |            |                |                          |          |          |          |          |          |              |          |                |                     |                       | 80                   | 70 | 0.3        |
| R01           | R01 Storm Drain    | 2-7'X7' RCB  | 50+62.00             | 51+02.00 | 40.00       |                   |                  |                       |                    |                |                      |                   |                 |                |                           |                               | 1.41                       | 56.3                 | 340.8      | 139.3          |                          |          |          |          |          |          |              |          |                |                     |                       |                      |    |            |
| R01           | R01 Storm Drain    | Open Channel | 51+02.00             | 77+09.00 | 2607.00     | 6                 | 15642            | 1.5                   | 9.0                | 33             | 0.80                 | 2098              | 176             | 16946          | 104280                    |                               |                            |                      |            |                |                          |          |          |          |          |          |              |          |                |                     |                       | 68                   | 70 | 0.0        |
| R01           | R01 Storm Drain    | 2-7'X7' RCB  | 77+09.00             | 77+49.00 | 40.00       |                   |                  |                       |                    |                |                      |                   |                 |                |                           |                               | 1.41                       | 56.3                 | 340.8      | 139.3          |                          |          |          |          |          |          |              |          |                |                     |                       |                      |    |            |
| R01           | R01 Storm Drain    | Open Channel | 77+49.00             | 78+49.00 | 100.00      | 6                 | 600              | 1.5                   | 9.0                | 33             | 0.80                 | 80                | 176             | 650            | 4000                      |                               |                            |                      |            |                |                          |          |          |          |          |          |              |          |                |                     |                       | 68                   | 70 | 0.0        |
| R01-01        | R01-01 Storm Drain | Open Channel | 10+25.70             | 37+45.00 | 2719.30     | 6                 | 16316            | 1.5                   | 7.5                | 29             | 0.70                 | 1916              | 129             | 13030          | 108772                    |                               |                            |                      |            |                |                          |          |          |          |          |          |              |          |                |                     |                       | 64                   |    | 4.0        |
| R01-01        | R01-01 Storm Drain | 84" RCP      | 37+45.00             | 53+72.00 | 1627.00     |                   |                  |                       |                    |                |                      |                   |                 |                |                           |                               |                            |                      |            |                |                          |          |          |          | 1627     |          |              |          |                |                     |                       | 7894                 |    |            |
| <b>TOTALS</b> |                    | <b>SUM</b>   |                      |          | <b>6715</b> |                   | <b>50322</b>     |                       |                    |                |                      |                   |                 |                |                           |                               |                            | <b>113</b>           | <b>682</b> | <b>278.6</b>   | <b>0</b>                 | <b>0</b> | <b>0</b> | <b>0</b> | <b>0</b> | <b>0</b> | <b>0</b>     | <b>0</b> |                |                     |                       | <b>7894</b>          |    | <b>4.9</b> |

Notes:

1. CVSC = Coachella Valley Stormwater Channel
2. Channel Right of Way width = Channel top width + 35' for two maintenance roads
3. TRM = Turf Reinforcement Mat (used where open channel velocities exceed 6 fps)
4. 6" Aggregate base for 2-15' wide maintenance roads

## Drainage System "L" O&M Cost Estimate Worksheet

Assume that Every

10 Year 6" of sediment/weeds needs to be removed from bottom of channels

|                                  |    |              |
|----------------------------------|----|--------------|
| <b>Area of Channel Bottom</b>    |    | 1,362,692 sf |
| <b>Assumed Sediment Depth</b>    |    | 0.5 ft       |
| <b>Sediment Volume</b>           |    | 681,346 CF   |
|                                  |    | 25,235 CY    |
| <b>Sediment removed per year</b> |    | 2,524        |
| <b>Cost per yard to remove</b>   | \$ | 10.00 /cy    |
| <b>Cost Per Year</b>             | \$ | 25,235       |
| <b>Inflation Rate</b>            |    | 2%           |
| <b>Discount Rate</b>             |    | 5.5%         |

Cost over 40 Years

Assumptions

Year

|    |    |        |                   |           |
|----|----|--------|-------------------|-----------|
| 1  | \$ | 25,235 | Net Present Value | \$534,000 |
| 2  | \$ | 25,740 |                   |           |
| 3  | \$ | 26,255 |                   |           |
| 4  | \$ | 26,780 |                   |           |
| 5  | \$ | 27,315 |                   |           |
| 6  | \$ | 27,862 |                   |           |
| 7  | \$ | 28,419 |                   |           |
| 8  | \$ | 28,987 |                   |           |
| 9  | \$ | 29,567 |                   |           |
| 10 | \$ | 30,158 |                   |           |
| 11 | \$ | 30,761 |                   |           |
| 12 | \$ | 31,377 |                   |           |
| 13 | \$ | 32,004 |                   |           |
| 14 | \$ | 32,644 |                   |           |
| 15 | \$ | 33,297 |                   |           |
| 16 | \$ | 33,963 |                   |           |
| 17 | \$ | 34,642 |                   |           |
| 18 | \$ | 35,335 |                   |           |
| 19 | \$ | 36,042 |                   |           |
| 20 | \$ | 36,763 |                   |           |
| 21 | \$ | 37,498 |                   |           |
| 22 | \$ | 38,248 |                   |           |
| 23 | \$ | 39,013 |                   |           |
| 24 | \$ | 39,793 |                   |           |
| 25 | \$ | 40,589 |                   |           |
| 26 | \$ | 41,401 |                   |           |
| 27 | \$ | 42,229 |                   |           |
| 28 | \$ | 43,073 |                   |           |
| 29 | \$ | 43,935 |                   |           |
| 30 | \$ | 44,814 |                   |           |
| 31 | \$ | 45,710 |                   |           |
| 32 | \$ | 46,624 |                   |           |
| 33 | \$ | 47,556 |                   |           |
| 34 | \$ | 48,508 |                   |           |
| 35 | \$ | 49,478 |                   |           |
| 36 | \$ | 50,467 |                   |           |
| 37 | \$ | 51,477 |                   |           |
| 38 | \$ | 52,506 |                   |           |
| 39 | \$ | 53,556 |                   |           |
| 40 | \$ | 54,627 |                   |           |

# Drainage System "M" O&M Cost Estimate Worksheet

Assume that Every

10 Year 6" of sediment/weeds needs to be removed from bottom of channels

|                                  |    |           |     |
|----------------------------------|----|-----------|-----|
| <b>Area of Channel Bottom</b>    |    | 1,424,224 | sf  |
| <b>Assumed Sediment Depth</b>    |    | 0.5       | ft  |
| <b>Sediment Volume</b>           |    | 712,112   | CF  |
|                                  |    | 26,375    | CY  |
| <b>Sediment removed per year</b> |    | 2,637     |     |
| <b>Cost per yard to remove</b>   | \$ | 10.00     | /cy |
| <b>Cost Per Year</b>             | \$ | 26,375    |     |
| <b>Inflation Rate</b>            |    | 2%        |     |
| <b>Discount Rate</b>             |    | 5.5%      |     |

Cost over 40 Years

Assumptions

Year

|    |    |        |                   |           |
|----|----|--------|-------------------|-----------|
| 1  | \$ | 26,375 | Net Present Value | \$558,112 |
| 2  | \$ | 26,902 |                   |           |
| 3  | \$ | 27,440 |                   |           |
| 4  | \$ | 27,989 |                   |           |
| 5  | \$ | 28,549 |                   |           |
| 6  | \$ | 29,120 |                   |           |
| 7  | \$ | 29,702 |                   |           |
| 8  | \$ | 30,296 |                   |           |
| 9  | \$ | 30,902 |                   |           |
| 10 | \$ | 31,520 |                   |           |
| 11 | \$ | 32,150 |                   |           |
| 12 | \$ | 32,793 |                   |           |
| 13 | \$ | 33,449 |                   |           |
| 14 | \$ | 34,118 |                   |           |
| 15 | \$ | 34,801 |                   |           |
| 16 | \$ | 35,497 |                   |           |
| 17 | \$ | 36,207 |                   |           |
| 18 | \$ | 36,931 |                   |           |
| 19 | \$ | 37,669 |                   |           |
| 20 | \$ | 38,423 |                   |           |
| 21 | \$ | 39,191 |                   |           |
| 22 | \$ | 39,975 |                   |           |
| 23 | \$ | 40,774 |                   |           |
| 24 | \$ | 41,590 |                   |           |
| 25 | \$ | 42,422 |                   |           |
| 26 | \$ | 43,270 |                   |           |
| 27 | \$ | 44,136 |                   |           |
| 28 | \$ | 45,018 |                   |           |
| 29 | \$ | 45,919 |                   |           |
| 30 | \$ | 46,837 |                   |           |
| 31 | \$ | 47,774 |                   |           |
| 32 | \$ | 48,729 |                   |           |
| 33 | \$ | 49,704 |                   |           |
| 34 | \$ | 50,698 |                   |           |
| 35 | \$ | 51,712 |                   |           |
| 36 | \$ | 52,746 |                   |           |
| 37 | \$ | 53,801 |                   |           |
| 38 | \$ | 54,877 |                   |           |
| 39 | \$ | 55,975 |                   |           |
| 40 | \$ | 57,094 |                   |           |

## Drainage System "N" O&M Cost Estimate Worksheet

Assume that Every

10 Year 6" of sediment/weeds needs to be removed from bottom of channels

|                                  |           |     |
|----------------------------------|-----------|-----|
| <b>Area of Channel Bottom</b>    | 2,276,398 | sf  |
| <b>Assumed Sediment Depth</b>    | 0.5       | ft  |
| <b>Sediment Volume</b>           | 1,138,199 | CF  |
|                                  | 42,156    | CY  |
| <b>Sediment removed per year</b> | 4,216     |     |
| <b>Cost per yard to remove</b>   | \$ 10.00  | /cy |
| <b>Cost Per Year</b>             | \$ 42,156 |     |
| <b>Inflation Rate</b>            | 2%        |     |
| <b>Discount Rate</b>             | 5.5%      |     |

Cost over 40 Years

Assumptions

Year

|    |           |                   |           |
|----|-----------|-------------------|-----------|
| 1  | \$ 42,156 | Net Present Value | \$892,055 |
| 2  | \$ 42,999 |                   |           |
| 3  | \$ 43,859 |                   |           |
| 4  | \$ 44,736 |                   |           |
| 5  | \$ 45,630 |                   |           |
| 6  | \$ 46,543 |                   |           |
| 7  | \$ 47,474 |                   |           |
| 8  | \$ 48,423 |                   |           |
| 9  | \$ 49,392 |                   |           |
| 10 | \$ 50,380 |                   |           |
| 11 | \$ 51,387 |                   |           |
| 12 | \$ 52,415 |                   |           |
| 13 | \$ 53,463 |                   |           |
| 14 | \$ 54,533 |                   |           |
| 15 | \$ 55,623 |                   |           |
| 16 | \$ 56,736 |                   |           |
| 17 | \$ 57,870 |                   |           |
| 18 | \$ 59,028 |                   |           |
| 19 | \$ 60,208 |                   |           |
| 20 | \$ 61,413 |                   |           |
| 21 | \$ 62,641 |                   |           |
| 22 | \$ 63,894 |                   |           |
| 23 | \$ 65,172 |                   |           |
| 24 | \$ 66,475 |                   |           |
| 25 | \$ 67,805 |                   |           |
| 26 | \$ 69,161 |                   |           |
| 27 | \$ 70,544 |                   |           |
| 28 | \$ 71,955 |                   |           |
| 29 | \$ 73,394 |                   |           |
| 30 | \$ 74,862 |                   |           |
| 31 | \$ 76,359 |                   |           |
| 32 | \$ 77,886 |                   |           |
| 33 | \$ 79,444 |                   |           |
| 34 | \$ 81,033 |                   |           |
| 35 | \$ 82,653 |                   |           |
| 36 | \$ 84,306 |                   |           |
| 37 | \$ 85,993 |                   |           |
| 38 | \$ 87,712 |                   |           |
| 39 | \$ 89,467 |                   |           |
| 40 | \$ 91,256 |                   |           |

# Drainage System "O1" O&M Cost Estimate Worksheet

Assume that Every

10 Year 6" of sediment/weeds needs to be removed from bottom of channels

|                                  |    |              |
|----------------------------------|----|--------------|
| <b>Area of Channel Bottom</b>    |    | 1,413,981 sf |
| <b>Assumed Sediment Depth</b>    |    | 0.5 ft       |
| <b>Sediment Volume</b>           |    | 706,990 CF   |
|                                  |    | 26,185 CY    |
| <b>Sediment removed per year</b> |    | 2,618        |
| <b>Cost per yard to remove</b>   | \$ | 10.00 /cy    |
| <b>Cost Per Year</b>             | \$ | 26,185       |
| <b>Inflation Rate</b>            |    | 2%           |
| <b>Discount Rate</b>             |    | 5.5%         |

Cost over 40 Years

Assumptions

Year

|    |    |        |                   |           |
|----|----|--------|-------------------|-----------|
| 1  | \$ | 26,185 | Net Present Value | \$554,098 |
| 2  | \$ | 26,709 |                   |           |
| 3  | \$ | 27,243 |                   |           |
| 4  | \$ | 27,788 |                   |           |
| 5  | \$ | 28,343 |                   |           |
| 6  | \$ | 28,910 |                   |           |
| 7  | \$ | 29,488 |                   |           |
| 8  | \$ | 30,078 |                   |           |
| 9  | \$ | 30,680 |                   |           |
| 10 | \$ | 31,293 |                   |           |
| 11 | \$ | 31,919 |                   |           |
| 12 | \$ | 32,558 |                   |           |
| 13 | \$ | 33,209 |                   |           |
| 14 | \$ | 33,873 |                   |           |
| 15 | \$ | 34,550 |                   |           |
| 16 | \$ | 35,241 |                   |           |
| 17 | \$ | 35,946 |                   |           |
| 18 | \$ | 36,665 |                   |           |
| 19 | \$ | 37,398 |                   |           |
| 20 | \$ | 38,146 |                   |           |
| 21 | \$ | 38,909 |                   |           |
| 22 | \$ | 39,687 |                   |           |
| 23 | \$ | 40,481 |                   |           |
| 24 | \$ | 41,291 |                   |           |
| 25 | \$ | 42,117 |                   |           |
| 26 | \$ | 42,959 |                   |           |
| 27 | \$ | 43,818 |                   |           |
| 28 | \$ | 44,695 |                   |           |
| 29 | \$ | 45,588 |                   |           |
| 30 | \$ | 46,500 |                   |           |
| 31 | \$ | 47,430 |                   |           |
| 32 | \$ | 48,379 |                   |           |
| 33 | \$ | 49,346 |                   |           |
| 34 | \$ | 50,333 |                   |           |
| 35 | \$ | 51,340 |                   |           |
| 36 | \$ | 52,367 |                   |           |
| 37 | \$ | 53,414 |                   |           |
| 38 | \$ | 54,482 |                   |           |
| 39 | \$ | 55,572 |                   |           |
| 40 | \$ | 56,683 |                   |           |

## Drainage System "O2" O&M Cost Estimate Worksheet

Assume that Every

10 Year 6" of sediment/weeds needs to be removed from bottom of channels

|                                  |    |           |
|----------------------------------|----|-----------|
| <b>Area of Channel Bottom</b>    |    | 31,422 sf |
| <b>Assumed Sediment Depth</b>    |    | 0.5 ft    |
| <b>Sediment Volume</b>           |    | 15,711 CF |
|                                  |    | 582 CY    |
| <b>Sediment removed per year</b> |    | 58        |
| <b>Cost per yard to remove</b>   | \$ | 10.00 /cy |
| <b>Cost Per Year</b>             | \$ | 582       |
| <b>Inflation Rate</b>            |    | 2%        |
| <b>Discount Rate</b>             |    | 5.5%      |

Cost over 40 Years

Assumptions

Year

|    |    |       |                   |          |
|----|----|-------|-------------------|----------|
| 1  | \$ | 582   | Net Present Value | \$12,313 |
| 2  | \$ | 594   |                   |          |
| 3  | \$ | 605   |                   |          |
| 4  | \$ | 618   |                   |          |
| 5  | \$ | 630   |                   |          |
| 6  | \$ | 642   |                   |          |
| 7  | \$ | 655   |                   |          |
| 8  | \$ | 668   |                   |          |
| 9  | \$ | 682   |                   |          |
| 10 | \$ | 695   |                   |          |
| 11 | \$ | 709   |                   |          |
| 12 | \$ | 724   |                   |          |
| 13 | \$ | 738   |                   |          |
| 14 | \$ | 753   |                   |          |
| 15 | \$ | 768   |                   |          |
| 16 | \$ | 783   |                   |          |
| 17 | \$ | 799   |                   |          |
| 18 | \$ | 815   |                   |          |
| 19 | \$ | 831   |                   |          |
| 20 | \$ | 848   |                   |          |
| 21 | \$ | 865   |                   |          |
| 22 | \$ | 882   |                   |          |
| 23 | \$ | 900   |                   |          |
| 24 | \$ | 918   |                   |          |
| 25 | \$ | 936   |                   |          |
| 26 | \$ | 955   |                   |          |
| 27 | \$ | 974   |                   |          |
| 28 | \$ | 993   |                   |          |
| 29 | \$ | 1,013 |                   |          |
| 30 | \$ | 1,033 |                   |          |
| 31 | \$ | 1,054 |                   |          |
| 32 | \$ | 1,075 |                   |          |
| 33 | \$ | 1,097 |                   |          |
| 34 | \$ | 1,119 |                   |          |
| 35 | \$ | 1,141 |                   |          |
| 36 | \$ | 1,164 |                   |          |
| 37 | \$ | 1,187 |                   |          |
| 38 | \$ | 1,211 |                   |          |
| 39 | \$ | 1,235 |                   |          |
| 40 | \$ | 1,260 |                   |          |

# Drainage System "O3" O&M Cost Estimate Worksheet

Assume that Every

10 Year 6" of sediment/weeds needs to be removed from bottom of channels

|                                  |    |           |
|----------------------------------|----|-----------|
| <b>Area of Channel Bottom</b>    |    | 99,087 sf |
| <b>Assumed Sediment Depth</b>    |    | 0.5 ft    |
| <b>Sediment Volume</b>           |    | 49,544 CF |
|                                  |    | 1,835 CY  |
| <b>Sediment removed per year</b> |    | 183       |
| <b>Cost per yard to remove</b>   | \$ | 10.00 /cy |
| <b>Cost Per Year</b>             | \$ | 1,835     |
| <b>Inflation Rate</b>            |    | 2%        |
| <b>Discount Rate</b>             |    | 5.5%      |

Cost over 40 Years

Assumptions

Year

|    |    |       |                   |          |
|----|----|-------|-------------------|----------|
| 1  | \$ | 1,835 | Net Present Value | \$38,829 |
| 2  | \$ | 1,872 |                   |          |
| 3  | \$ | 1,909 |                   |          |
| 4  | \$ | 1,947 |                   |          |
| 5  | \$ | 1,986 |                   |          |
| 6  | \$ | 2,026 |                   |          |
| 7  | \$ | 2,066 |                   |          |
| 8  | \$ | 2,108 |                   |          |
| 9  | \$ | 2,150 |                   |          |
| 10 | \$ | 2,193 |                   |          |
| 11 | \$ | 2,237 |                   |          |
| 12 | \$ | 2,282 |                   |          |
| 13 | \$ | 2,327 |                   |          |
| 14 | \$ | 2,374 |                   |          |
| 15 | \$ | 2,421 |                   |          |
| 16 | \$ | 2,470 |                   |          |
| 17 | \$ | 2,519 |                   |          |
| 18 | \$ | 2,569 |                   |          |
| 19 | \$ | 2,621 |                   |          |
| 20 | \$ | 2,673 |                   |          |
| 21 | \$ | 2,727 |                   |          |
| 22 | \$ | 2,781 |                   |          |
| 23 | \$ | 2,837 |                   |          |
| 24 | \$ | 2,894 |                   |          |
| 25 | \$ | 2,951 |                   |          |
| 26 | \$ | 3,010 |                   |          |
| 27 | \$ | 3,071 |                   |          |
| 28 | \$ | 3,132 |                   |          |
| 29 | \$ | 3,195 |                   |          |
| 30 | \$ | 3,259 |                   |          |
| 31 | \$ | 3,324 |                   |          |
| 32 | \$ | 3,390 |                   |          |
| 33 | \$ | 3,458 |                   |          |
| 34 | \$ | 3,527 |                   |          |
| 35 | \$ | 3,598 |                   |          |
| 36 | \$ | 3,670 |                   |          |
| 37 | \$ | 3,743 |                   |          |
| 38 | \$ | 3,818 |                   |          |
| 39 | \$ | 3,894 |                   |          |
| 40 | \$ | 3,972 |                   |          |

# Drainage System "P" O&M Cost Estimate Worksheet

Assume that Every

10 Year 6" of sediment/weeds needs to be removed from bottom of channels

|                                  |    |           |     |
|----------------------------------|----|-----------|-----|
| <b>Area of Channel Bottom</b>    |    | 1,512,912 | sf  |
| <b>Assumed Sediment Depth</b>    |    | 0.5       | ft  |
| <b>Sediment Volume</b>           |    | 756,456   | CF  |
|                                  |    | 28,017    | CY  |
| <b>Sediment removed per year</b> |    | 2,802     |     |
| <b>Cost per yard to remove</b>   | \$ | 10.00     | /cy |
| <b>Cost Per Year</b>             | \$ | 28,017    |     |
| <b>Inflation Rate</b>            |    | 2%        |     |
| <b>Discount Rate</b>             |    | 5.5%      |     |

Cost over 40 Years

Assumptions

Year

|    |    |        |                   |           |
|----|----|--------|-------------------|-----------|
| 1  | \$ | 28,017 | Net Present Value | \$592,867 |
| 2  | \$ | 28,577 |                   |           |
| 3  | \$ | 29,149 |                   |           |
| 4  | \$ | 29,732 |                   |           |
| 5  | \$ | 30,326 |                   |           |
| 6  | \$ | 30,933 |                   |           |
| 7  | \$ | 31,552 |                   |           |
| 8  | \$ | 32,183 |                   |           |
| 9  | \$ | 32,826 |                   |           |
| 10 | \$ | 33,483 |                   |           |
| 11 | \$ | 34,152 |                   |           |
| 12 | \$ | 34,835 |                   |           |
| 13 | \$ | 35,532 |                   |           |
| 14 | \$ | 36,243 |                   |           |
| 15 | \$ | 36,968 |                   |           |
| 16 | \$ | 37,707 |                   |           |
| 17 | \$ | 38,461 |                   |           |
| 18 | \$ | 39,230 |                   |           |
| 19 | \$ | 40,015 |                   |           |
| 20 | \$ | 40,815 |                   |           |
| 21 | \$ | 41,632 |                   |           |
| 22 | \$ | 42,464 |                   |           |
| 23 | \$ | 43,314 |                   |           |
| 24 | \$ | 44,180 |                   |           |
| 25 | \$ | 45,063 |                   |           |
| 26 | \$ | 45,965 |                   |           |
| 27 | \$ | 46,884 |                   |           |
| 28 | \$ | 47,822 |                   |           |
| 29 | \$ | 48,778 |                   |           |
| 30 | \$ | 49,754 |                   |           |
| 31 | \$ | 50,749 |                   |           |
| 32 | \$ | 51,764 |                   |           |
| 33 | \$ | 52,799 |                   |           |
| 34 | \$ | 53,855 |                   |           |
| 35 | \$ | 54,932 |                   |           |
| 36 | \$ | 56,031 |                   |           |
| 37 | \$ | 57,151 |                   |           |
| 38 | \$ | 58,294 |                   |           |
| 39 | \$ | 59,460 |                   |           |
| 40 | \$ | 60,649 |                   |           |

## Drainage System "Q" O&M Cost Estimate Worksheet

Assume that Every

10 Year 6" of sediment/weeds needs to be removed from bottom of channels

|                                  |    |           |
|----------------------------------|----|-----------|
| <b>Area of Channel Bottom</b>    |    | 33,768 sf |
| <b>Assumed Sediment Depth</b>    |    | 0.5 ft    |
| <b>Sediment Volume</b>           |    | 16,884 CF |
|                                  |    | 625 CY    |
| <b>Sediment removed per year</b> |    | 63        |
| <b>Cost per yard to remove</b>   | \$ | 10.00 /cy |
| <b>Cost Per Year</b>             | \$ | 625       |
| <b>Inflation Rate</b>            |    | 2%        |
| <b>Discount Rate</b>             |    | 5.5%      |

Cost over 40 Years

Assumptions

Year

|    |    |       |                   |          |
|----|----|-------|-------------------|----------|
| 1  | \$ | 625   | Net Present Value | \$13,233 |
| 2  | \$ | 638   |                   |          |
| 3  | \$ | 651   |                   |          |
| 4  | \$ | 664   |                   |          |
| 5  | \$ | 677   |                   |          |
| 6  | \$ | 690   |                   |          |
| 7  | \$ | 704   |                   |          |
| 8  | \$ | 718   |                   |          |
| 9  | \$ | 733   |                   |          |
| 10 | \$ | 747   |                   |          |
| 11 | \$ | 762   |                   |          |
| 12 | \$ | 778   |                   |          |
| 13 | \$ | 793   |                   |          |
| 14 | \$ | 809   |                   |          |
| 15 | \$ | 825   |                   |          |
| 16 | \$ | 842   |                   |          |
| 17 | \$ | 858   |                   |          |
| 18 | \$ | 876   |                   |          |
| 19 | \$ | 893   |                   |          |
| 20 | \$ | 911   |                   |          |
| 21 | \$ | 929   |                   |          |
| 22 | \$ | 948   |                   |          |
| 23 | \$ | 967   |                   |          |
| 24 | \$ | 986   |                   |          |
| 25 | \$ | 1,006 |                   |          |
| 26 | \$ | 1,026 |                   |          |
| 27 | \$ | 1,046 |                   |          |
| 28 | \$ | 1,067 |                   |          |
| 29 | \$ | 1,089 |                   |          |
| 30 | \$ | 1,110 |                   |          |
| 31 | \$ | 1,133 |                   |          |
| 32 | \$ | 1,155 |                   |          |
| 33 | \$ | 1,178 |                   |          |
| 34 | \$ | 1,202 |                   |          |
| 35 | \$ | 1,226 |                   |          |
| 36 | \$ | 1,251 |                   |          |
| 37 | \$ | 1,276 |                   |          |
| 38 | \$ | 1,301 |                   |          |
| 39 | \$ | 1,327 |                   |          |
| 40 | \$ | 1,354 |                   |          |

## Drainage System "R" O&M Cost Estimate Worksheet

Assume that Every

10 Year 6" of sediment/weeds needs to be removed from bottom of channels

|                                  |    |           |
|----------------------------------|----|-----------|
| <b>Area of Channel Bottom</b>    |    | 50,322 sf |
| <b>Assumed Sediment Depth</b>    |    | 0.5 ft    |
| <b>Sediment Volume</b>           |    | 25,161 CF |
|                                  |    | 932 CY    |
| <b>Sediment removed per year</b> |    | 93        |
| <b>Cost per yard to remove</b>   | \$ | 10.00 /cy |
| <b>Cost Per Year</b>             | \$ | 932       |
| <b>Inflation Rate</b>            |    | 2%        |
| <b>Discount Rate</b>             |    | 5.5%      |

Cost over 40 Years

Assumptions

Year

|    |    |       |                   |          |
|----|----|-------|-------------------|----------|
| 1  | \$ | 932   | Net Present Value | \$19,720 |
| 2  | \$ | 951   |                   |          |
| 3  | \$ | 970   |                   |          |
| 4  | \$ | 989   |                   |          |
| 5  | \$ | 1,009 |                   |          |
| 6  | \$ | 1,029 |                   |          |
| 7  | \$ | 1,049 |                   |          |
| 8  | \$ | 1,070 |                   |          |
| 9  | \$ | 1,092 |                   |          |
| 10 | \$ | 1,114 |                   |          |
| 11 | \$ | 1,136 |                   |          |
| 12 | \$ | 1,159 |                   |          |
| 13 | \$ | 1,182 |                   |          |
| 14 | \$ | 1,205 |                   |          |
| 15 | \$ | 1,230 |                   |          |
| 16 | \$ | 1,254 |                   |          |
| 17 | \$ | 1,279 |                   |          |
| 18 | \$ | 1,305 |                   |          |
| 19 | \$ | 1,331 |                   |          |
| 20 | \$ | 1,358 |                   |          |
| 21 | \$ | 1,385 |                   |          |
| 22 | \$ | 1,412 |                   |          |
| 23 | \$ | 1,441 |                   |          |
| 24 | \$ | 1,469 |                   |          |
| 25 | \$ | 1,499 |                   |          |
| 26 | \$ | 1,529 |                   |          |
| 27 | \$ | 1,559 |                   |          |
| 28 | \$ | 1,591 |                   |          |
| 29 | \$ | 1,622 |                   |          |
| 30 | \$ | 1,655 |                   |          |
| 31 | \$ | 1,688 |                   |          |
| 32 | \$ | 1,722 |                   |          |
| 33 | \$ | 1,756 |                   |          |
| 34 | \$ | 1,791 |                   |          |
| 35 | \$ | 1,827 |                   |          |
| 36 | \$ | 1,864 |                   |          |
| 37 | \$ | 1,901 |                   |          |
| 38 | \$ | 1,939 |                   |          |
| 39 | \$ | 1,978 |                   |          |
| 40 | \$ | 2,017 |                   |          |

# **Appendix H**

## **WSPG Input/Output Files**



|    |                   |    |    |         |         |        |          |       |      |
|----|-------------------|----|----|---------|---------|--------|----------|-------|------|
| R  | 34775.000-069.900 | 81 |    | .014    |         |        |          |       |      |
| WE | 34775.000-069.900 | 80 |    | .500    |         |        |          |       |      |
| JX | 34790.000-069.470 | 23 | 16 | .015    | 356.000 |        | -069.000 |       | 45.0 |
| R  | 37355.000-056.610 | 23 |    | .015    |         |        |          |       |      |
| TS | 37370.000-056.530 | 90 |    | .015    |         |        |          |       |      |
| WX | 37370.000-056.530 | 91 |    |         |         |        |          |       |      |
| R  | 37410.000-056.330 | 91 |    | .014    |         |        |          |       |      |
| WE | 37410.000-056.330 | 90 |    | .500    |         |        |          |       |      |
| TS | 37425.000-056.260 | 23 |    | .015    |         |        |          |       |      |
| R  | 37485.930-056.040 | 23 |    | .015    |         |        |          |       |      |
| SH | 37485.930-056.040 | 23 |    |         |         |        |          |       |      |
| CD | 1                 | 3  | 3  | .670    | 7.000   | 58.010 | .000     | .000  | .00  |
| CD | 2                 | 2  | 0  | .000    | 11.000  | 58.010 | .000     | .000  | .00  |
| CD | 3                 | 1  | 0  | .000    | 10.000  | 64.000 | 1.500    | 1.500 | .00  |
| CD | 4                 | 2  | 0  | .000    | 10.000  | 58.010 | .000     | .000  | .00  |
| CD | 5                 | 3  | 3  | .670    | 7.000   | 58.010 | .000     | .000  | .00  |
| CD | 6                 | 1  | 0  | .000    | 10.000  | 60.000 | 1.500    | 1.500 | .00  |
| CD | 7                 | 1  | 0  | .000    | 10.000  | 40.000 | 1.500    | 1.500 | .00  |
| CD | 8                 | 3  | 1  | .670    | 6.000   | 16.670 | .000     | .000  | .00  |
| CD | 9                 | 1  | 0  | .000    | 10.000  | 15.000 | 1.500    | 1.500 | .00  |
| CD | 10                | 1  | 0  | .000    | 10.000  | 60.000 | 1.500    | 1.500 | .00  |
| CD | 11                | 1  | 0  | .000    | 10.000  | 56.000 | 1.500    | 1.500 | .00  |
| CD | 12                | 1  | 0  | .000    | 10.000  | 52.000 | 1.500    | 1.500 | .00  |
| CD | 13                | 1  | 0  | .000    | 10.000  | 36.000 | 1.500    | 1.500 | .00  |
| CD | 14                | 1  | 0  | .000    | 10.000  | 30.000 | 1.500    | 1.500 | .00  |
| CD | 15                | 1  | 0  | .000    | 10.000  | 25.000 | 1.500    | 1.500 | .00  |
| CD | 16                | 4  | 1  |         | 8.000   | .000   | .000     | .000  | .00  |
| CD | 17                | 1  | 0  | .000    | 10.000  | 14.000 | 1.500    | 1.500 | .00  |
| CD | 18                | 1  | 0  | .000    | 10.000  | 10.000 | 1.500    | 1.500 | .00  |
| CD | 20                | 2  | 0  | .000    | 10.000  | 58.010 | .000     | .000  | .00  |
| CD | 21                | 3  | 3  | .670    | 7.000   | 58.010 | .000     | .000  | .00  |
| CD | 22                | 1  | 0  | .000    | 10.000  | 12.000 | 1.500    | 1.500 | .00  |
| CD | 23                | 1  | 0  | .000    | 10.000  | 6.000  | 1.500    | 1.500 | .00  |
| CD | 30                | 2  | 0  | .000    | 10.000  | 50.010 | .000     | .000  | .00  |
| CD | 31                | 3  | 3  | .670    | 7.000   | 50.010 | .000     | .000  | .00  |
| CD | 40                | 2  | 0  | .000    | 10.000  | 50.010 | .000     | .000  | .00  |
| CD | 41                | 3  | 3  | .670    | 6.000   | 50.010 | .000     | .000  | .00  |
| CD | 50                | 2  | 0  | .000    | 10.000  | 43.340 | .000     | .000  | .00  |
| CD | 51                | 3  | 2  | .670    | 7.000   | 43.340 | .000     | .000  | .00  |
| CD | 60                | 2  | 0  | .000    | 10.000  | 24.670 | .000     | .000  | .00  |
| CD | 61                | 3  | 1  | .670    | 6.000   | 24.670 | .000     | .000  | .00  |
| CD | 70                | 2  | 0  | .000    | 10.000  | 24.670 | .000     | .000  | .00  |
| CD | 71                | 3  | 1  | .670    | 6.000   | 24.670 | .000     | .000  | .00  |
| CD | 80                | 2  | 0  | .000    | 10.000  | 20.670 | .000     | .000  | .00  |
| CD | 81                | 3  | 1  | .670    | 6.000   | 20.670 | .000     | .000  | .00  |
| CD | 90                | 2  | 0  | .000    | 10.000  | 12.000 | .000     | .000  | .00  |
| CD | 91                | 3  | 0  | .000    | 6.000   | 12.000 | .000     | .000  | .00  |
| Q  |                   |    |    | 763.000 | .0      |        |          |       |      |

| CARD CODE | SECT NO | CHN TYPE | NO OF PIER/PIP | AVE WIDTH | PIER DIAMETER | HEIGHT 1 | BASE WIDTH | SURFACE WIDTH | PROFILE ZL | ZR  | INV | DROP | Y(1) | Y(2) | Y(3) | Y(4) | Y(5) | Y(6) | Y(7) | Y(8) | Y(9) | Y(10) |
|-----------|---------|----------|----------------|-----------|---------------|----------|------------|---------------|------------|-----|-----|------|------|------|------|------|------|------|------|------|------|-------|
| CD        | 1       | 3        | 3              | .670      | 7.000         | 7.000    | 58.010     | .000          | .000       | .00 |     |      |      |      |      |      |      |      |      |      |      |       |
| CD        | 2       | 2        | 0              | .000      | 11.000        | 11.000   | 58.010     | .000          | .000       | .00 |     |      |      |      |      |      |      |      |      |      |      |       |
| CD        | 3       | 1        | 0              | .000      | 10.000        | 10.000   | 64.000     | 1.500         | 1.500      | .00 |     |      |      |      |      |      |      |      |      |      |      |       |
| CD        | 4       | 2        | 0              | .000      | 10.000        | 10.000   | 58.010     | .000          | .000       | .00 |     |      |      |      |      |      |      |      |      |      |      |       |
| CD        | 5       | 3        | 3              | .670      | 7.000         | 7.000    | 58.010     | .000          | .000       | .00 |     |      |      |      |      |      |      |      |      |      |      |       |
| CD        | 6       | 1        | 0              | .000      | 10.000        | 10.000   | 60.000     | 1.500         | 1.500      | .00 |     |      |      |      |      |      |      |      |      |      |      |       |
| CD        | 7       | 1        | 0              | .000      | 10.000        | 10.000   | 40.000     | 1.500         | 1.500      | .00 |     |      |      |      |      |      |      |      |      |      |      |       |
| CD        | 8       | 3        | 1              | .670      | 6.000         | 6.000    | 16.670     | .000          | .000       | .00 |     |      |      |      |      |      |      |      |      |      |      |       |
| CD        | 9       | 1        | 0              | .000      | 10.000        | 10.000   | 15.000     | 1.500         | 1.500      | .00 |     |      |      |      |      |      |      |      |      |      |      |       |
| CD        | 10      | 1        | 0              | .000      | 10.000        | 10.000   | 60.000     | 1.500         | 1.500      | .00 |     |      |      |      |      |      |      |      |      |      |      |       |
| CD        | 11      | 1        | 0              | .000      | 10.000        | 10.000   | 56.000     | 1.500         | 1.500      | .00 |     |      |      |      |      |      |      |      |      |      |      |       |
| CD        | 12      | 1        | 0              | .000      | 10.000        | 10.000   | 52.000     | 1.500         | 1.500      | .00 |     |      |      |      |      |      |      |      |      |      |      |       |
| CD        | 13      | 1        | 0              | .000      | 10.000        | 10.000   | 36.000     | 1.500         | 1.500      | .00 |     |      |      |      |      |      |      |      |      |      |      |       |
| CD        | 14      | 1        | 0              | .000      | 10.000        | 10.000   | 30.000     | 1.500         | 1.500      | .00 |     |      |      |      |      |      |      |      |      |      |      |       |
| CD        | 15      | 1        | 0              | .000      | 10.000        | 10.000   | 25.000     | 1.500         | 1.500      | .00 |     |      |      |      |      |      |      |      |      |      |      |       |
| CD        | 16      | 4        | 1              | .000      | 8.000         | 8.000    | 8.000      | .000          | .000       | .00 |     |      |      |      |      |      |      |      |      |      |      |       |
| CD        | 17      | 1        | 0              | .000      | 10.000        | 10.000   | 14.000     | 1.500         | 1.500      | .00 |     |      |      |      |      |      |      |      |      |      |      |       |
| CD        | 18      | 1        | 0              | .000      | 10.000        | 10.000   | 10.000     | 1.500         | 1.500      | .00 |     |      |      |      |      |      |      |      |      |      |      |       |
| CD        | 20      | 2        | 0              | .000      | 10.000        | 10.000   | 58.010     | .000          | .000       | .00 |     |      |      |      |      |      |      |      |      |      |      |       |
| CD        | 21      | 3        | 3              | .670      | 7.000         | 7.000    | 58.010     | .000          | .000       | .00 |     |      |      |      |      |      |      |      |      |      |      |       |
| CD        | 22      | 1        | 0              | .000      | 10.000        | 10.000   | 12.000     | 1.500         | 1.500      | .00 |     |      |      |      |      |      |      |      |      |      |      |       |
| CD        | 23      | 1        | 0              | .000      | 10.000        | 10.000   | 6.000      | 1.500         | 1.500      | .00 |     |      |      |      |      |      |      |      |      |      |      |       |
| CD        | 30      | 2        | 0              | .000      | 10.000        | 10.000   | 50.010     | .000          | .000       | .00 |     |      |      |      |      |      |      |      |      |      |      |       |
| CD        | 31      | 3        | 3              | .670      | 7.000         | 7.000    | 50.010     | .000          | .000       | .00 |     |      |      |      |      |      |      |      |      |      |      |       |
| CD        | 40      | 2        | 0              | .000      | 10.000        | 10.000   | 50.010     | .000          | .000       | .00 |     |      |      |      |      |      |      |      |      |      |      |       |
| CD        | 41      | 3        | 3              | .670      | 6.000         | 6.000    | 50.010     | .000          | .000       | .00 |     |      |      |      |      |      |      |      |      |      |      |       |
| CD        | 50      | 2        | 0              | .000      | 10.000        | 10.000   | 43.340     | .000          | .000       | .00 |     |      |      |      |      |      |      |      |      |      |      |       |
| CD        | 51      | 3        | 2              | .670      | 7.000         | 7.000    | 43.340     | .000          | .000       | .00 |     |      |      |      |      |      |      |      |      |      |      |       |
| CD        | 60      | 2        | 0              | .000      | 10.000        | 10.000   | 24.670     | .000          | .000       | .00 |     |      |      |      |      |      |      |      |      |      |      |       |
| CD        | 61      | 3        | 1              | .670      | 6.000         | 6.000    | 24.670     | .000          | .000       | .00 |     |      |      |      |      |      |      |      |      |      |      |       |
| CD        | 70      | 2        | 0              | .000      | 10.000        | 10.000   | 24.670     | .000          | .000       | .00 |     |      |      |      |      |      |      |      |      |      |      |       |
| CD        | 71      | 3        | 1              | .670      | 6.000         | 6.000    | 24.670     | .000          | .000       | .00 |     |      |      |      |      |      |      |      |      |      |      |       |
| CD        | 80      | 2        | 0              | .000      | 10.000        | 10.000   | 20.670     | .000          | .000       | .00 |     |      |      |      |      |      |      |      |      |      |      |       |
| CD        | 81      | 3        | 1              | .670      | 6.000         | 6.000    | 20.670     | .000          | .000       | .00 |     |      |      |      |      |      |      |      |      |      |      |       |
| CD        | 90      | 2        | 0              | .000      | 10.000        | 10.000   | 12.000     | .000          | .000       | .00 |     |      |      |      |      |      |      |      |      |      |      |       |
| CD        | 91      | 3        | 0              | .000      | 6.000         | 6.000    | 12.000     | .000          | .000       | .00 |     |      |      |      |      |      |      |      |      |      |      |       |

W S P G W  
 WATER SURFACE PROFILE - TITLE CARD LISTING

HEADING LINE NO 1 IS -  
 HEADING LINE NO 2 IS -  
 HEADING LINE NO 3 IS -

CVWD  
 MDP  
 L01

W S P G W  
 WATER SURFACE PROFILE - ELEMENT CARD LISTING

ELEMENT NO 1 IS A SYSTEM OUTLET \* \* \*  
 U/S DATA STATION INVERT SECT  
 1171.200 -148.548 1  
 THE ABOVE ELEMENT CONTAINED AN INVERT ELEV WHICH WAS NOT GREATER THAN THE PREVIOUS INVERT ELEV -WARNING

ELEMENT NO 2 IS A REACH \* \* \*  
 U/S DATA STATION INVERT SECT N RADIUS ANGLE ANG PT MAN H  
 1555.000 -147.589 1 .014 .000 .000 .000 0  
 ELEMENT NO 3 IS A WALL ENTRANCE \*  
 U/S DATA STATION INVERT SECT FP  
 1555.000 -147.589 2 .500

L01

|            |   
|------------|---|-----------------|----------|----------|------|-------|-------|--|--|--|--|--------|---------|--------|-------|----------|----------|--------|-------|
| ELEMENT NO | 4 | IS A TRANSITION | * * *    |          |      |       |       |  |  |  |  |        |         |        |       |          |          |        |       |
|            |   | U/S DATA        | STATION  | INVERT   | SECT |       |       |  |  |  |  | RADIUS | ANGLE   |        |       |          |          |        |       |
|            |   |                 | 1590.000 | -146.189 | 3    |       |       |  |  |  |  | .000   | .000    |        |       |          |          |        |       |
| ELEMENT NO | 5 | IS A REACH      | * * *    |          |      |       |       |  |  |  |  |        |         |        |       |          |          |        |       |
|            |   | U/S DATA        | STATION  | INVERT   | SECT |       |       |  |  |  |  | RADIUS | ANGLE   | ANG PT | MAN H |          |          |        |       |
|            |   |                 | 3500.000 | -144.279 | 3    |       |       |  |  |  |  | .000   | .000    | .000   | 0     |          |          |        |       |
| ELEMENT NO | 6 | IS A JUNCTION   | * * *    |          |      |       |       |  |  |  |  |        |         |        |       |          |          |        |       |
|            |   | U/S DATA        | STATION  | INVERT   | SECT | LAT-1 | LAT-2 |  |  |  |  |        |         |        |       |          |          |        |       |
|            |   |                 | 3530.000 | -144.249 | 10   | 16    | 0     |  |  |  |  | .015   | 193.000 | Q4     | .000  | INVERT-3 | INVERT-4 | PHI 3  | PHI 4 |
|            |   |                 |          |          |      |       |       |  |  |  |  |        |         |        |       | -143.249 | .000     | 45.000 | .000  |
|            |   |                 |          |          |      |       |       |  |  |  |  | RADIUS | ANGLE   |        |       |          |          |        |       |
|            |   |                 |          |          |      |       |       |  |  |  |  | .000   | .000    |        |       |          |          |        |       |

THE ABOVE ELEMENT CONTAINED AN INVERT ELEV WHICH WAS NOT GREATER THAN THE PREVIOUS INVERT ELEV -WARNING

|            |    |                    |          |          |      |  |  |  |  |  |  |        |       |        |       |  |  |  |
|------------|----|--------------------|----------|----------|------|--|--|--|--|--|--|--------|-------|--------|-------|--|--|--|
| ELEMENT NO | 7  | IS A REACH         | * * *    |          |      |  |  |  |  |  |  |        |       |        |       |  |  |  |
|            |    | U/S DATA           | STATION  | INVERT   | SECT |  |  |  |  |  |  | RADIUS | ANGLE | ANG PT | MAN H |  |  |  |
|            |    |                    | 6055.000 | -141.729 | 10   |  |  |  |  |  |  | .000   | .000  | .000   | 0     |  |  |  |
| ELEMENT NO | 8  | IS A TRANSITION    | * * *    |          |      |  |  |  |  |  |  |        |       |        |       |  |  |  |
|            |    | U/S DATA           | STATION  | INVERT   | SECT |  |  |  |  |  |  | RADIUS | ANGLE |        |       |  |  |  |
|            |    |                    | 6070.000 | -141.692 | 4    |  |  |  |  |  |  | .000   | .000  |        |       |  |  |  |
| ELEMENT NO | 9  | IS A WALL EXIT     | * * *    |          |      |  |  |  |  |  |  |        |       |        |       |  |  |  |
|            |    | U/S DATA           | STATION  | INVERT   | SECT |  |  |  |  |  |  |        |       |        |       |  |  |  |
|            |    |                    | 6070.000 | -141.692 | 5    |  |  |  |  |  |  |        |       |        |       |  |  |  |
| ELEMENT NO | 10 | IS A REACH         | * * *    |          |      |  |  |  |  |  |  |        |       |        |       |  |  |  |
|            |    | U/S DATA           | STATION  | INVERT   | SECT |  |  |  |  |  |  | RADIUS | ANGLE | ANG PT | MAN H |  |  |  |
|            |    |                    | 6110.000 | -141.592 | 5    |  |  |  |  |  |  | .000   | .000  | .000   | 0     |  |  |  |
| ELEMENT NO | 11 | IS A WALL ENTRANCE | * * *    |          |      |  |  |  |  |  |  |        |       |        |       |  |  |  |
|            |    | U/S DATA           | STATION  | INVERT   | SECT |  |  |  |  |  |  |        |       |        |       |  |  |  |
|            |    |                    | 6110.000 | -141.592 | 4    |  |  |  |  |  |  |        |       |        |       |  |  |  |

W S P G W

PAGE NO 3

|            |    
|------------|----|--------------------|-----------|----------|------|-------|-------|--|--|--|--|--------|---------|--------|-------|----------|----------|--------|-------|
| ELEMENT NO | 12 | IS A TRANSITION    | * * *     |          |      |       |       |  |  |  |  |        |         |        |       |          |          |        |       |
|            |    | U/S DATA           | STATION   | INVERT   | SECT |       |       |  |  |  |  | RADIUS | ANGLE   |        |       |          |          |        |       |
|            |    |                    | 6125.000  | -140.954 | 11   |       |       |  |  |  |  | .000   | .000    |        |       |          |          |        |       |
| ELEMENT NO | 13 | IS A REACH         | * * *     |          |      |       |       |  |  |  |  |        |         |        |       |          |          |        |       |
|            |    | U/S DATA           | STATION   | INVERT   | SECT |       |       |  |  |  |  | RADIUS | ANGLE   | ANG PT | MAN H |          |          |        |       |
|            |    |                    | 12303.000 | -128.030 | 11   |       |       |  |  |  |  | .000   | .000    | .000   | 0     |          |          |        |       |
| ELEMENT NO | 14 | IS A TRANSITION    | * * *     |          |      |       |       |  |  |  |  |        |         |        |       |          |          |        |       |
|            |    | U/S DATA           | STATION   | INVERT   | SECT |       |       |  |  |  |  | RADIUS | ANGLE   |        |       |          |          |        |       |
|            |    |                    | 12318.000 | -128.010 | 20   |       |       |  |  |  |  | .000   | .000    |        |       |          |          |        |       |
| ELEMENT NO | 15 | IS A WALL EXIT     | * * *     |          |      |       |       |  |  |  |  |        |         |        |       |          |          |        |       |
|            |    | U/S DATA           | STATION   | INVERT   | SECT |       |       |  |  |  |  |        |         |        |       |          |          |        |       |
|            |    |                    | 12318.000 | -128.010 | 21   |       |       |  |  |  |  |        |         |        |       |          |          |        |       |
| ELEMENT NO | 16 | IS A REACH         | * * *     |          |      |       |       |  |  |  |  |        |         |        |       |          |          |        |       |
|            |    | U/S DATA           | STATION   | INVERT   | SECT |       |       |  |  |  |  | RADIUS | ANGLE   | ANG PT | MAN H |          |          |        |       |
|            |    |                    | 12393.000 | -127.690 | 21   |       |       |  |  |  |  | .000   | .000    | .000   | 0     |          |          |        |       |
| ELEMENT NO | 17 | IS A WALL ENTRANCE | * * *     |          |      |       |       |  |  |  |  |        |         |        |       |          |          |        |       |
|            |    | U/S DATA           | STATION   | INVERT   | SECT |       |       |  |  |  |  |        |         |        |       |          |          |        |       |
|            |    |                    | 12393.000 | -127.690 | 20   |       |       |  |  |  |  |        |         |        |       |          |          |        |       |
| ELEMENT NO | 18 | IS A TRANSITION    | * * *     |          |      |       |       |  |  |  |  |        |         |        |       |          |          |        |       |
|            |    | U/S DATA           | STATION   | INVERT   | SECT |       |       |  |  |  |  | RADIUS | ANGLE   |        |       |          |          |        |       |
|            |    |                    | 12423.000 | -126.310 | 11   |       |       |  |  |  |  | .000   | .000    |        |       |          |          |        |       |
| ELEMENT NO | 19 | IS A REACH         | * * *     |          |      |       |       |  |  |  |  |        |         |        |       |          |          |        |       |
|            |    | U/S DATA           | STATION   | INVERT   | SECT |       |       |  |  |  |  | RADIUS | ANGLE   | ANG PT | MAN H |          |          |        |       |
|            |    |                    | 12730.000 | -125.888 | 11   |       |       |  |  |  |  | .000   | .000    | .000   | 0     |          |          |        |       |
| ELEMENT NO | 20 | IS A JUNCTION      | * * *     |          |      |       |       |  |  |  |  |        |         |        |       |          |          |        |       |
|            |    | U/S DATA           | STATION   | INVERT   | SECT | LAT-1 | LAT-2 |  |  |  |  |        |         |        |       |          |          |        |       |
|            |    |                    | 12760.000 | -125.841 | 12   | 16    | 0     |  |  |  |  | .015   | 299.000 | Q4     | .000  | INVERT-3 | INVERT-4 | PHI 3  | PHI 4 |
|            |    |                    |           |          |      |       |       |  |  |  |  |        |         |        |       | -123.985 | .000     | 45.000 | .000  |
|            |    |                    |           |          |      |       |       |  |  |  |  | RADIUS | ANGLE   |        |       |          |          |        |       |
|            |    |                    |           |          |      |       |       |  |  |  |  | .000   | .000    |        |       |          |          |        |       |

THE ABOVE ELEMENT CONTAINED AN INVERT ELEV WHICH WAS NOT GREATER THAN THE PREVIOUS INVERT ELEV -WARNING

|            |    |            |         |        |      |  |  |  |  |  |  |        |       |        |       |  |  |  |
|------------|----|------------|---------|--------|------|--|--|--|--|--|--|--------|-------|--------|-------|--|--|--|
| ELEMENT NO | 21 | IS A REACH | * * *   |        |      |  |  |  |  |  |  |        |       |        |       |  |  |  |
|            |    | U/S DATA   | STATION | INVERT | SECT |  |  |  |  |  |  | RADIUS | ANGLE | ANG PT | MAN H |  |  |  |
|            |    |            |         |        |      |  |  |  |  |  |  |        |       |        |       |  |  |  |



| ELEMENT NO  | IS | A | DESCRIPTION   | STATION   | INVERT   | SECT | LAT-1 | LAT-2 | N    | Q3       | Q4   | INVERT-3 | INVERT-4 | PHI 3  | PHI 4 | ANG PT | MAN H |  |
|---|----|---|---------------|-----------|----------|------|-------|-------|------|----------|------|----------|----------|--------|-------|--------|-------|--|
| 38  | IS | A | WALL ENTRANCE | 21838.000 | -107.220 | 51   |       |       |      |          |      |          |          |        |       |        | 0     |  |
|   |    |   |               | U/S DATA  |          |      |       |       |      |          |      |          |          |        |       |        |       |  |
| 39  | IS | A | TRANSITION    | 21838.000 | -107.220 | 50   |       |       |      |          |      |          |          |        |       |        |       |  |
|   |    |   |               | U/S DATA  |          |      |       |       |      |          |      |          |          |        |       |        |       |  |
| 40  | IS | A | REACH         | 21853.000 | -107.030 | 14   |       |       |      |          |      |          |          |        |       |        |       |  |
|   |    |   |               | U/S DATA  |          |      |       |       |      |          |      |          |          |        |       |        |       |  |
| 41  | IS | A | JUNCTION      | 24500.000 | -99.757  | 14   |       |       |      |          |      |          |          |        |       |        | 0     |  |
|   |    |   |               | U/S DATA  |          |      |       |       |      |          |      |          |          |        |       |        |       |  |
|   |    |   |               | STATION   | INVERT   | SECT | LAT-1 | LAT-2 | N    | Q3       | Q4   | INVERT-3 | INVERT-4 | PHI 3  | PHI 4 |        |       |  |
|   |    |   |               | 24530.000 | -99.667  | 15   | 16    | 0     | .015 | 238.000  | .000 | -98.667  | .000     | 45.000 | .000  |        |       |  |
|   |    |   |               |           |          |      |       |       |      |          |      | RADIUS   | ANGLE    |        |       |        |       |  |
|   |    |   |               |           |          |      |       |       |      |          |      | .000     | .000     |        |       |        |       |  |
| THE ABOVE ELEMENT CONTAINED AN INVERT ELEV WHICH WAS NOT GREATER THAN THE PREVIOUS INVERT ELEV -WARNING |    |   |               |           |          |      |       |       |      |          |      |          |          |        |       |        |       |  |
| 42  | IS | A | REACH         | 26760.000 | -92.949  | 15   |       |       |      |          |      |          |          |        |       |        | 0     |  |
|   |    |   |               | U/S DATA  |          |      |       |       |      |          |      |          |          |        |       |        |       |  |
| 43  | IS | A | JUNCTION      | 26843.000 | -91.449  | 17   |       |       |      |          |      |          |          |        |       |        | 0     |  |
|   |    |   |               | U/S DATA  |          |      |       |       |      |          |      |          |          |        |       |        |       |  |
|   |    |   |               | STATION   | INVERT   | SECT | LAT-1 | LAT-2 | N    | Q3       | Q4   | INVERT-3 | INVERT-4 | PHI 3  | PHI 4 |        |       |  |
|   |    |   |               | 26843.000 | -91.449  | 17   | 18    | 0     | .015 | 1110.000 | .000 | -91.449  | .000     | 30.000 | .000  |        |       |  |
|   |    |   |               |           |          |      |       |       |      |          |      | RADIUS   | ANGLE    |        |       |        |       |  |
|   |    |   |               |           |          |      |       |       |      |          |      | .000     | .000     |        |       |        |       |  |
| THE ABOVE ELEMENT CONTAINED AN INVERT ELEV WHICH WAS NOT GREATER THAN THE PREVIOUS INVERT ELEV -WARNING |    |   |               |           |          |      |       |       |      |          |      |          |          |        |       |        |       |  |
| 44  | IS | A | REACH         | 29310.000 | -85.400  | 17   |       |       |      |          |      |          |          |        |       |        | 0     |  |
|   |    |   |               | U/S DATA  |          |      |       |       |      |          |      |          |          |        |       |        |       |  |
| 45  | IS | A | TRANSITION    | 29325.000 | -84.380  | 60   |       |       |      |          |      |          |          |        |       |        |       |  |
|   |    |   |               | U/S DATA  |          |      |       |       |      |          |      |          |          |        |       |        |       |  |
| W S P G W   |    |   |               |           |          |      |       |       |      |          |      |          |          |        |       |        |       |  |
| ELEMENT NO 46 IS A WALL EXIT WATER SURFACE PROFILE - ELEMENT CARD LISTING                               |    |   |               |           |          |      |       |       |      |          |      |          |          |        |       |        |       |  |
|   |    |   |               | U/S DATA  |          |      |       |       |      |          |      |          |          |        |       |        |       |  |
| 47  | IS | A | REACH         | 29435.000 | -83.820  | 61   |       |       |      |          |      |          |          |        |       |        | 0     |  |
|   |    |   |               | U/S DATA  |          |      |       |       |      |          |      |          |          |        |       |        |       |  |
| 48  | IS | A | WALL ENTRANCE | 29435.000 | -83.820  | 60   |       |       |      |          |      |          |          |        |       |        | 0     |  |
|   |    |   |               | U/S DATA  |          |      |       |       |      |          |      |          |          |        |       |        |       |  |
| 49  | IS | A | JUNCTION      | 29450.000 | -82.900  | 22   |       |       |      |          |      |          |          |        |       |        | 0     |  |
|   |    |   |               | U/S DATA  |          |      |       |       |      |          |      |          |          |        |       |        |       |  |
|   |    |   |               | STATION   | INVERT   | SECT | LAT-1 | LAT-2 | N    | Q3       | Q4   | INVERT-3 | INVERT-4 | PHI 3  | PHI 4 |        |       |  |
|   |    |   |               | 29450.000 | -82.900  | 22   | 16    | 0     | .015 | 334.000  | .000 | -82.000  | .000     | 45.000 | .000  |        |       |  |
|   |    |   |               |           |          |      |       |       |      |          |      | RADIUS   | ANGLE    |        |       |        |       |  |
|   |    |   |               |           |          |      |       |       |      |          |      | .000     | .000     |        |       |        |       |  |
| THE ABOVE ELEMENT CONTAINED AN INVERT ELEV WHICH WAS NOT GREATER THAN THE PREVIOUS INVERT ELEV -WARNING |    |   |               |           |          |      |       |       |      |          |      |          |          |        |       |        |       |  |
| 50  | IS | A | REACH         | 32035.000 | -79.700  | 22   |       |       |      |          |      |          |          |        |       |        | 0     |  |
|   |    |   |               | U/S DATA  |          |      |       |       |      |          |      |          |          |        |       |        |       |  |
| 51  | IS | A | TRANSITION    | 32050.000 | -79.210  | 70   |       |       |      |          |      |          |          |        |       |        |       |  |
|   |    |   |               | U/S DATA  |          |      |       |       |      |          |      |          |          |        |       |        |       |  |
| 52  | IS | A | WALL EXIT     | 32050.000 | -79.210  | 71   |       |       |      |          |      |          |          |        |       |        |       |  |
|   |    |   |               | U/S DATA  |          |      |       |       |      |          |      |          |          |        |       |        |       |  |
| 53  | IS | A | REACH         | 32090.000 | -77.890  | 71   |       |       |      |          |      |          |          |        |       |        | 0     |  |
|   |    |   |               | U/S DATA  |          |      |       |       |      |          |      |          |          |        |       |        |       |  |
| 54  | IS | A | WALL ENTRANCE |           |          |      |       |       |      |          |      |          |          |        |       |        |       |  |

L01

|            |    
|------------|----|------|----------|----------|---------|-----------|--------|---------|------|----|-------|------|-------|---|---|----|---------|----|------|----------|---------|----------|------|-------|--------|-------|------|
| ELEMENT NO | 55 | IS A | JUNCTION | U/S DATA | STATION | 32090.000 | INVERT | -77.890 | SECT | 70 | FP    | .500 |       |   |   |    |         |    |      |          |         |          |      |       |        |       |      |
|            |    |      |          | U/S DATA | STATION | 32105.000 | INVERT | -77.400 | SECT | 22 | LAT-1 | 16   | LAT-2 | 0 | N | Q3 | 357.000 | Q4 | .000 | INVERT-3 | -75.000 | INVERT-4 | .000 | PHI 3 | 45.000 | PHI 4 | .000 |
|            |    

THE ABOVE ELEMENT CONTAINED AN INVERT ELEV WHICH WAS NOT GREATER THAN THE PREVIOUS INVERT ELEV -WARNING

PAGE NO 7

W S P G W

WATER SURFACE PROFILE - ELEMENT CARD LISTING

|            |    
|------------|----|------|---------------|----------|---------|-----------|--------|---------|------|----|-------|------|-------|---|---|--------|---------|-------|------|----------|---------|----------|------|-------|--------|-------|------|
| ELEMENT NO | 56 | IS A | REACH         | U/S DATA | STATION | 34720.000 | INVERT | -71.470 | SECT | 22 | N     | .015 |       |   |   | RADIUS | .000    | ANGLE | .000 | ANG PT   | .000    | MAN H    | 0    |       |        |       |      |
| ELEMENT NO | 57 | IS A | TRANSITION    | U/S DATA | STATION | 34735.000 | INVERT | -71.050 | SECT | 80 | N     | .015 |       |   |   | RADIUS | .000    | ANGLE | .000 |          |         |          |      |       |        |       |      |
| ELEMENT NO | 58 | IS A | WALL EXIT     | U/S DATA | STATION | 34735.000 | INVERT | -71.050 | SECT | 81 | N     | .014 |       |   |   | RADIUS | .000    | ANGLE | .000 | ANG PT   | .000    | MAN H    | 0    |       |        |       |      |
| ELEMENT NO | 59 | IS A | REACH         | U/S DATA | STATION | 34775.000 | INVERT | -69.900 | SECT | 81 | N     | .014 |       |   |   | RADIUS | .000    | ANGLE | .000 | ANG PT   | .000    | MAN H    | 0    |       |        |       |      |
| ELEMENT NO | 60 | IS A | WALL ENTRANCE | U/S DATA | STATION | 34775.000 | INVERT | -69.900 | SECT | 80 | FP    | .500 |       |   |   |        |         |       |      |          |         |          |      |       |        |       |      |
| ELEMENT NO | 61 | IS A | JUNCTION      | U/S DATA | STATION | 34790.000 | INVERT | -69.470 | SECT | 23 | LAT-1 | 16   | LAT-2 | 0 | N | Q3     | 356.000 | Q4    | .000 | INVERT-3 | -69.000 | INVERT-4 | .000 | PHI 3 | 45.000 | PHI 4 | .000 |
|            |    

THE ABOVE ELEMENT CONTAINED AN INVERT ELEV WHICH WAS NOT GREATER THAN THE PREVIOUS INVERT ELEV -WARNING

|            |    
|------------|----|------|---------------|----------|---------|-----------|--------|---------|------|----|----|------|--|--|--|--------|------|-------|------|--------|------|-------|---|
| ELEMENT NO | 62 | IS A | REACH         | U/S DATA | STATION | 37355.000 | INVERT | -56.610 | SECT | 23 | N  | .015 |  |  |  | RADIUS | .000 | ANGLE | .000 | ANG PT | .000 | MAN H | 0 |
| ELEMENT NO | 63 | IS A | TRANSITION    | U/S DATA | STATION | 37370.000 | INVERT | -56.530 | SECT | 90 | N  | .015 |  |  |  | RADIUS | .000 | ANGLE | .000 |        |      |       |   |
| ELEMENT NO | 64 | IS A | WALL EXIT     | U/S DATA | STATION | 37370.000 | INVERT | -56.530 | SECT | 91 | N  | .014 |  |  |  | RADIUS | .000 | ANGLE | .000 | ANG PT | .000 | MAN H | 0 |
| ELEMENT NO | 65 | IS A | REACH         | U/S DATA | STATION | 37410.000 | INVERT | -56.330 | SECT | 91 | N  | .014 |  |  |  | RADIUS | .000 | ANGLE | .000 | ANG PT | .000 | MAN H | 0 |
| ELEMENT NO | 66 | IS A | WALL ENTRANCE | U/S DATA | STATION | 37410.000 | INVERT | -56.330 | SECT | 90 | FP | .500 |  |  |  |        |      |       |      |        |      |       |   |
| ELEMENT NO | 67 | IS A | TRANSITION    | U/S DATA | STATION | 37425.000 | INVERT | -56.260 | SECT | 23 | N  | .015 |  |  |  | RADIUS | .000 | ANGLE | .000 |        |      |       |   |

PAGE NO 8

W S P G W

WATER SURFACE PROFILE - ELEMENT CARD LISTING

|            |    
|------------|----|------|------------------|----------|---------|-----------|--------|---------|------|----|---|------|--|--|--|----------|------|-------|------|--------|------|-------|---|
| ELEMENT NO | 68 | IS A | REACH            | U/S DATA | STATION | 37485.930 | INVERT | -56.040 | SECT | 23 | N | .015 |  |  |  | RADIUS   | .000 | ANGLE | .000 | ANG PT | .000 | MAN H | 0 |
| ELEMENT NO | 69 | IS A | SYSTEM HEADWORKS | U/S DATA | STATION | 37485.930 | INVERT | -56.040 | SECT | 23 |   |      |  |  |  | W S ELEV | .000 |       |      |        |      |       |   |

CVWD  
MDP  
L01

| Station  | Invert Elev | Depth (FT) | Water Elev | Q (CFS) | Vel (FPS) | Vel Head | Energy Grd. El. | Super Elev | Critical Depth | Flow Top Width | Height/Di a. -FT | Base Wt or I. D. | ZL   | No Wth Prs/Pi p |
|--|-------------|------------|------------|---------|-----------|----------|-----------------|------------|----------------|----------------|------------------|------------------|------|-----------------|
| L/Elem   | Ch Slope    |            |            |         |           | SF Ave   | HF              | SE Dpth    | Froude N       | Norm Dp        | "N"              | X-Fall           | ZR   | Type Ch         |
| 1171.200   | -148.548    | 6.348      | -142.200   | 4456.00 | 12.53     | 2.44     | -139.76         | .00        | 5.81           | 58.01          | 7.000            | 58.010           | .00  | 3 .7            |
| 383.800  | .0025       |            |            |         |           | .0025    | .97             | 6.35       | .89            | 6.63           | .014             | .00              | .00  | BOX             |
| ----- WARNING - Flow depth near top of box conduit -----               |             |            |            |         |           |          |                 |            |                |                |                  |                  |      |                 |
| 1555.000   | -147.589    | 6.590      | -140.999   | 4456.00 | 12.07     | 2.26     | -138.74         | .00        | 5.81           | 58.01          | 7.000            | 58.010           | .00  | 3 .7            |
| WALL ENTRANCE ----- WARNING - Flow depth near top of box conduit ----- |             |            |            |         |           |          |                 |            |                |                |                  |                  |      |                 |
| 1555.000   | -147.589    | 8.006      | -139.583   | 4456.00 | 9.59      | 1.43     | -138.15         | .00        | 5.68           | 58.01          | 11.000           | 58.010           | .00  | 0 .0            |
| TRANS STR  | .0400       |            |            |         |           | .0008    | .03             | 8.01       | .60            |                | .015             | .00              | .00  | RECTANG         |
| 1590.000   | -146.189    | 6.930      | -139.259   | 4456.00 | 8.64      | 1.16     | -138.10         | .00        | 5.10           | 84.79          | 10.000           | 64.000           | 1.50 | 0 .0            |
| 793.926  | .0010       |            |            |         |           | .0008    | .63             | 6.93       | .62            | 6.32           | .015             | .00              | 1.50 | TRAP            |
| 2383.926   | -145.395    | 6.646      | -138.749   | 4456.00 | 9.06      | 1.28     | -137.47         | .00        | 5.10           | 83.94          | 10.000           | 64.000           | 1.50 | 0 .0            |
| 1116.074   | .0010       |            |            |         |           | .0009    | 1.00            | 6.65       | .66            | 6.32           | .015             | .00              | 1.50 | TRAP            |
| 3500.000   | -144.279    | 6.429      | -137.850   | 4456.00 | 9.41      | 1.38     | -136.47         | .00        | 5.10           | 83.29          | 10.000           | 64.000           | 1.50 | 0 .0            |
| JUNCT STR  | .0010       |            |            |         |           | .0009    | .03             | 6.43       | .70            |                | .015             | .00              | 1.50 | TRAP            |
| 3530.000   | -144.249    | 6.506      | -137.743   | 4263.00 | 9.39      | 1.37     | -136.37         | .00        | 5.16           | 79.52          | 10.000           | 60.000           | 1.50 | 0 .0            |
| 1951.615   | .0010       |            |            |         |           | .0010    | 1.89            | 6.51       | .69            | 6.39           | .015             | .00              | 1.50 | TRAP            |

CVWD  
MDP  
L01

| Station  | Invert Elev | Depth (FT) | Water Elev | Q (CFS) | Vel (FPS) | Vel Head | Energy Grd. El. | Super Elev | Critical Depth | Flow Top Width | Height/Di a. -FT | Base Wt or I. D. | ZL   | No Wth Prs/Pi p |
|----------|-------------|------------|------------|---------|-----------|----------|-----------------|------------|----------------|----------------|------------------|------------------|------|-----------------|
| L/Elem   | Ch Slope    |            |            |         |           | SF Ave   | HF              | SE Dpth    | Froude N       | Norm Dp        | "N"              | X-Fall           | ZR   | Type Ch         |
| 5481.615 | -142.301    | 6.393      | -135.908   | 4263.00 | 9.58      | 1.43     | -134.48         | .00        | 5.16           | 79.18          | 10.000           | 60.000           | 1.50 | 0 .0            |

L01

|                 |          |       |          |         |       |       |         |      |      |       |        |        |      |         |
|-----------------|----------|-------|----------|---------|-------|-------|---------|------|------|-------|--------|--------|------|---------|
| 525.617         | .0010    |       |          |         |       | .0010 | .52     | 6.39 | .71  | 6.39  | .015   | .00    | 1.50 | TRAP    |
| 6007.232        | -141.777 | 6.393 | -135.383 | 4263.00 | 9.58  | 1.43  | -133.96 | .00  | 5.16 | 79.18 | 10.000 | 60.000 | 1.50 | 0 .0    |
| HYDRAULIC JUMP  |          |       |          |         |       |       |         |      |      |       |        |        |      |         |
| 6007.232        | -141.777 | 4.079 | -137.698 | 4263.00 | 15.81 | 3.88  | -133.82 | .00  | 5.16 | 72.24 | 10.000 | 60.000 | 1.50 | 0 .0    |
| 47.768          | .0010    |       |          |         |       | .0049 | .23     | 4.08 | 1.44 | 6.39  | .015   | .00    | 1.50 | TRAP    |
| 6055.000        | -141.729 | 3.926 | -137.803 | 4263.00 | 16.48 | 4.22  | -133.59 | .00  | 5.16 | 71.78 | 10.000 | 60.000 | 1.50 | 0 .0    |
| TRANS STR .0025 |          |       |          |         |       |       |         |      |      |       |        |        |      |         |
| 6070.000        | -141.692 | 5.283 | -136.409 | 4263.00 | 13.91 | 3.00  | -133.40 | .00  | 5.52 | 58.01 | 10.000 | 58.010 | .00  | 0 .0    |
| WALL EXIT       |          |       |          |         |       |       |         |      |      |       |        |        |      |         |
| 6070.000        | -141.692 | 5.645 | -136.047 | 4263.00 | 13.49 | 2.82  | -133.22 | .00  | 5.65 | 58.01 | 7.000  | 58.010 | .00  | 3 .7    |
| 23.019          | .0025    |       |          |         |       | .0031 | .07     | 5.65 | 1.02 | 6.41  | .014   | .00    | .00  | BOX     |
| 6093.019        | -141.634 | 5.921 | -135.714 | 4263.00 | 12.86 | 2.57  | -133.15 | .00  | 5.65 | 58.01 | 7.000  | 58.010 | .00  | 3 .7    |
| 16.981          | .0025    |       |          |         |       | .0030 | .05     | 5.92 | .95  | 6.41  | .014   | .00    | .00  | BOX     |
| 6110.000        | -141.592 | 5.985 | -135.607 | 4263.00 | 12.72 | 2.51  | -133.09 | .00  | 5.65 | 58.01 | 7.000  | 58.010 | .00  | 3 .7    |
| WALL ENTRANCE   |          |       |          |         |       |       |         |      |      |       |        |        |      |         |
| 6110.000        | -141.592 | 6.861 | -134.731 | 4263.00 | 10.71 | 1.78  | -132.95 | .00  | 5.52 | 58.01 | 10.000 | 58.010 | .00  | 0 .0    |
| TRANS STR .0425 |          |       |          |         |       |       |         |      |      |       |        |        |      |         |
| 6110.000        | -141.592 |       |          |         |       | .0011 | .02     | 6.86 | .72  |       | .015   | .00    | .00  | RECTANG |

♀ FILE: L01.WSW

W S P G W - CIVILDESIGN Version 14.06

Program Package Serial Number: 1585

WATER SURFACE PROFILE LISTING

Date: 6- 2-2014 Time: 11: 0: 39

CVWD  
MDP  
L01

| Station  | Invert Elev | Depth (FT) | Water Elev | Q (CFS) | Vel (FPS) | Vel Head | Energy Grd. El. | Super Elev | Critical Depth | Flow Top Width | Height/Dia. -FT | Base Wt or I.D. | ZL   | No Wth Prs/Pip |
|----------|-------------|------------|------------|---------|-----------|----------|-----------------|------------|----------------|----------------|-----------------|-----------------|------|----------------|
| L/Elem   | Ch Slope    |            |            |         |           | SF Ave   | HF              | SE Dpth    | Froude N       | Norm Dp        | "N"             | X-Fall          | ZR   | Type Ch        |
| 6125.000 | -140.954    | 6.500      | -134.454   | 4263.00 | 9.97      | 1.54     | -132.91         | .00        | 5.37           | 75.50          | 10.000          | 56.000          | 1.50 | 0 .0           |
| 118.122  | .0021       |            |            |         |           | .0012    | .14             | 6.50       | .74            | 5.35           | .015            | .00             | 1.50 | TRAP           |
| 6243.122 | -140.707    | 6.236      | -134.471   | 4263.00 | 10.46     | 1.70     | -132.77         | .00        | 5.37           | 74.71          | 10.000          | 56.000          | 1.50 | 0 .0           |
| 112.688  | .0021       |            |            |         |           | .0013    | .15             | 6.24       | .79            | 5.35           | .015            | .00             | 1.50 | TRAP           |
| 6355.810 | -140.471    | 5.980      | -134.491   | 4263.00 | 10.97     | 1.87     | -132.62         | .00        | 5.37           | 73.94          | 10.000          | 56.000          | 1.50 | 0 .0           |

L01

|                |          |       |          |         |       |       |         |      |      |       |        |        |      |      |
|----------------|----------|-------|----------|---------|-------|-------|---------|------|------|-------|--------|--------|------|------|
| 106.898        | .0021    |       |          |         |       | .0015 | .16     | 5.98 | .84  | 5.35  | .015   | .00    | 1.50 | TRAP |
| 6462.708       | -140.248 | 5.735 | -134.513 | 4263.00 | 11.51 | 2.06  | -132.46 | .00  | 5.37 | 73.20 | 10.000 | 56.000 | 1.50 | 0 .0 |
| 99.440         | .0021    |       |          |         |       | .0018 | .18     | 5.73 | .90  | 5.35  | .015   | .00    | 1.50 | TRAP |
| 6562.149       | -140.040 | 5.498 | -134.542 | 4263.00 | 12.07 | 2.26  | -132.28 | .00  | 5.37 | 72.49 | 10.000 | 56.000 | 1.50 | 0 .0 |
| 43.164         | .0021    |       |          |         |       | .0020 | .09     | 5.50 | .96  | 5.35  | .015   | .00    | 1.50 | TRAP |
| 6605.313       | -139.949 | 5.370 | -134.579 | 4263.00 | 12.39 | 2.38  | -132.19 | .00  | 5.37 | 72.11 | 10.000 | 56.000 | 1.50 | 0 .0 |
| HYDRAULIC JUMP |          |       |          |         |       |       |         |      |      |       |        |        |      |      |
| 6605.313       | -139.949 | 5.351 | -134.598 | 4263.00 | 12.44 | 2.40  | -132.19 | .00  | 5.37 | 72.05 | 10.000 | 56.000 | 1.50 | 0 .0 |
| 5181.596       | .0021    |       |          |         |       | .0021 | 10.84   | 5.35 | 1.01 | 5.35  | .015   | .00    | 1.50 | TRAP |
| 11786.910      | -129.110 | 5.351 | -123.758 | 4263.00 | 12.44 | 2.40  | -121.35 | .00  | 5.37 | 72.05 | 10.000 | 56.000 | 1.50 | 0 .0 |
| 60.368         | .0021    |       |          |         |       | .0022 | .13     | 5.35 | 1.01 | 5.35  | .015   | .00    | 1.50 | TRAP |
| 11847.280      | -128.983 | 5.250 | -123.733 | 4263.00 | 12.71 | 2.51  | -121.22 | .00  | 5.37 | 71.75 | 10.000 | 56.000 | 1.50 | 0 .0 |
| 103.127        | .0021    |       |          |         |       | .0024 | .25     | 5.25 | 1.04 | 5.35  | .015   | .00    | 1.50 | TRAP |

♀ FILE: L01.WSW

W S P G W - CIVIL DESIGN Version 14.06

Program Package Serial Number: 1585

WATER SURFACE PROFILE LISTING

PAGE 4

Date: 6- 2-2014 Time: 11: 0: 39

CVWD  
MDP  
L01

| Station   | Invert Elev | Depth (FT) | Water Elev | Q (CFS) | Vel (FPS) | Vel Head | Energy Grd. El. | Super Elev | Critical Depth | Flow Top Width | Height/Dia. -FT | Base Wt or I.D. | ZL   | No Wth Prs/Pip |
|-----------|-------------|------------|------------|---------|-----------|----------|-----------------|------------|----------------|----------------|-----------------|-----------------|------|----------------|
| L/Elem    | Ch Slope    |            |            |         |           | SF Ave   | HF              | SE Dpth    | Froude N       | Norm Dp        | "N"             | X-Fall          | ZR   | Type Ch        |
| 11950.400 | -128.768    | 5.032      | -123.736   | 4263.00 | 13.33     | 2.76     | -120.98         | .00        | 5.37           | 71.10          | 10.000          | 56.000          | 1.50 | 0 .0           |
| 95.379    | .0021       |            |            |         |           | .0028    | .27             | 5.03       | 1.11           | 5.35           | .015            | .00             | 1.50 | TRAP           |
| 12045.780 | -128.568    | 4.821      | -123.747   | 4263.00 | 13.98     | 3.04     | -120.71         | .00        | 5.37           | 70.46          | 10.000          | 56.000          | 1.50 | 0 .0           |
| 90.143    | .0021       |            |            |         |           | .0032    | .29             | 4.82       | 1.18           | 5.35           | .015            | .00             | 1.50 | TRAP           |
| 12135.930 | -128.380    | 4.619      | -123.760   | 4263.00 | 14.67     | 3.34     | -120.42         | .00        | 5.37           | 69.86          | 10.000          | 56.000          | 1.50 | 0 .0           |
| 85.619    | .0021       |            |            |         |           | .0037    | .32             | 4.62       | 1.27           | 5.35           | .015            | .00             | 1.50 | TRAP           |
| 12221.540 | -128.200    | 4.425      | -123.776   | 4263.00 | 15.38     | 3.67     | -120.10         | .00        | 5.37           | 69.27          | 10.000          | 56.000          | 1.50 | 0 .0           |
| 81.455    | .0021       |            |            |         |           | .0043    | .35             | 4.42       | 1.36           | 5.35           | .015            | .00             | 1.50 | TRAP           |
| 12303.000 | -128.030    | 4.238      | -123.792   | 4263.00 | 16.13     | 4.04     | -119.75         | .00        | 5.37           | 68.71          | 10.000          | 56.000          | 1.50 | 0 .0           |

L01

|                 |          |       |          |         |       |       |         |      |      |       |        |        |     |      |         |
|-----------------|----------|-------|----------|---------|-------|-------|---------|------|------|-------|--------|--------|-----|------|---------|
| TRANS STR       | .0013    |       |          |         |       | .0040 | .06     | 4.24 | 1.45 |       |        | .015   | .00 | 1.50 | TRAP    |
| 12318.000       | -128.010 | 4.933 | -123.077 | 4263.00 | 14.90 | 3.45  | -119.63 | .00  | 5.52 | 58.01 | 10.000 | 58.010 | .00 | 0    | .0      |
| WALL EXIT       |          |       |          |         |       |       |         |      |      |       |        |        |     |      |         |
| 12318.000       | -128.010 | 5.220 | -122.790 | 4263.00 | 14.58 | 3.30  | -119.49 | .00  | 5.65 | 58.01 | 7.000  | 58.010 | .00 | 3    | .7      |
| 75.000          | .0043    |       |          |         |       | .0044 | .33     | 5.22 | 1.14 | 5.27  | .014   | .00    | .00 |      | BOX     |
| 12393.000       | -127.690 | 5.175 | -122.515 | 4263.00 | 14.71 | 3.36  | -119.15 | .00  | 5.65 | 58.01 | 7.000  | 58.010 | .00 | 3    | .7      |
| WALL ENTRANCE   |          |       |          |         |       |       |         |      |      |       |        |        |     |      |         |
| 12393.000       | -127.690 | 4.317 | -123.373 | 4263.00 | 17.02 | 4.50  | -118.87 | .00  | 5.52 | 58.01 | 10.000 | 58.010 | .00 | 0    | .0      |
| TRANS STR       | .0460    |       |          |         |       | .0036 | .11     | 4.32 | 1.44 |       |        | .015   | .00 | .00  | RECTANG |
| ♀ FILE: L01.WSW |          |       |          |         |       |       |         |      |      |       |        |        |     |      | PAGE 5  |

W S P G W - CIVILDESIGN Version 14.06  
 Program Package Serial Number: 1585  
 WATER SURFACE PROFILE LISTING

Date: 6- 2-2014 Time: 11: 0:39

CVWD  
MDP  
L01

| Station   | Invert Elev | Depth (FT) | Water Elev | Q (CFS) | Vel (FPS) | Vel Head | Energy Grd. El. | Super Elev | Critical Depth | Flow Top Width | Height/Di a. -FT | Base Wt or I. D. | ZL   | No Wth Prs/Pip |
|-----------|-------------|------------|------------|---------|-----------|----------|-----------------|------------|----------------|----------------|------------------|------------------|------|----------------|
| L/El em   | Ch Slope    |            |            |         |           | SF Ave   | HF              | SE Dpth    | Froude N       | Norm Dp        | "N"              | X-Fall           | ZR   | Type Ch        |
| 12423.000 | -126.310    | 5.370      | -120.940   | 4263.00 | 12.39     | 2.38     | -118.55         | .00        | 5.37           | 72.11          | 10.000           | 56.000           | 1.50 | 0 .0           |
| 27.021    | .0014       |            |            |         |           | .0019    | .05             | 5.37       | 1.00           | 6.05           | .015             | .00              | 1.50 | TRAP           |
| 12450.020 | -126.273    | 5.602      | -120.671   | 4263.00 | 11.82     | 2.17     | -118.50         | .00        | 5.37           | 72.81          | 10.000           | 56.000           | 1.50 | 0 .0           |
| 147.984   | .0014       |            |            |         |           | .0017    | .25             | 5.60       | .94            | 6.05           | .015             | .00              | 1.50 | TRAP           |
| 12598.010 | -126.069    | 5.843      | -120.227   | 4263.00 | 11.27     | 1.97     | -118.26         | .00        | 5.37           | 73.53          | 10.000           | 56.000           | 1.50 | 0 .0           |
| 131.993   | .0014       |            |            |         |           | .0015    | .20             | 5.84       | .88            | 6.05           | .015             | .00              | 1.50 | TRAP           |
| 12730.000 | -125.888    | 5.918      | -119.970   | 4263.00 | 11.10     | 1.91     | -118.06         | .00        | 5.37           | 73.75          | 10.000           | 56.000           | 1.50 | 0 .0           |
| JUNCT STR | .0016       |            |            |         |           | .0014    | .04             | 5.92       | .86            |                | .015             | .00              | 1.50 | TRAP           |
| 12760.000 | -125.841    | 6.214      | -119.627   | 3964.00 | 10.40     | 1.68     | -117.95         | .00        | 5.36           | 70.64          | 10.000           | 52.000           | 1.50 | 0 .0           |
| 384.249   | .0016       |            |            |         |           | .0013    | .52             | 6.21       | .79            | 5.82           | .015             | .00              | 1.50 | TRAP           |
| 13144.250 | -125.240    | 5.962      | -119.278   | 3964.00 | 10.91     | 1.85     | -117.43         | .00        | 5.36           | 69.89          | 10.000           | 52.000           | 1.50 | 0 .0           |
| 592.937   | .0016       |            |            |         |           | .0015    | .89             | 5.96       | .84            | 5.82           | .015             | .00              | 1.50 | TRAP           |
| 13737.190 | -124.313    | 5.820      | -118.493   | 3964.00 | 11.21     | 1.95     | -116.54         | .00        | 5.36           | 69.46          | 10.000           | 52.000           | 1.50 | 0 .0           |

L01

|                |          |       |          |         |       |       |         |      |      |       |        |        |      |      |
|----------------|----------|-------|----------|---------|-------|-------|---------|------|------|-------|--------|--------|------|------|
| 2441.026       | .0016    |       |          |         |       | .0016 | 3.82    | 5.82 | .88  | 5.82  | .015   | .00    | 1.50 | TRAP |
| 16178.210      | -120.495 | 5.820 | -114.675 | 3964.00 | 11.21 | 1.95  | -112.72 | .00  | 5.36 | 69.46 | 10.000 | 52.000 | 1.50 | 0 .0 |
| HYDRAULIC JUMP |          |       |          |         |       |       |         |      |      |       |        |        |      |      |
| 16178.210      | -120.495 | 4.911 | -115.583 | 3964.00 | 13.60 | 2.87  | -112.71 | .00  | 5.36 | 66.73 | 10.000 | 52.000 | 1.50 | 0 .0 |
| 29.117         | .0016    |       |          |         |       | .0029 | .08     | 4.91 | 1.15 | 5.82  | .015   | .00    | 1.50 | TRAP |

♀ FILE: L01.WSW      W S P G W - CIVILDESIGN Version 14.06      PAGE 6

Program Package Serial Number: 1585

WATER SURFACE PROFILE LISTING

Date: 6- 2-2014 Time: 11: 0: 39

CVWD  
MDP  
L01

| Station  | Invert Elev | Depth (FT) | Water Elev | Q (CFS) | Vel (FPS) | Vel Head | Energy Grd. El. | Super Elev | Critical Depth | Flow Top Width | Height/Dia. -FT | Base Wt or I. D. | ZL   | No Wth Prs/Pip |
|--|-------------|------------|------------|---------|-----------|----------|-----------------|------------|----------------|----------------|-----------------|------------------|------|----------------|
| L/Elem   | Ch Slope    |            |            |         |           | SF Ave   | HF              | SE Dpth    | Froude N       | Norm Dp        | "N"             | X-Fall           | ZR   | Type Ch        |
| 16207.330  | -120.449    | 4.811      | -115.638   | 3964.00 | 13.91     | 3.01     | -112.63         | .00        | 5.36           | 66.43          | 10.000          | 52.000           | 1.50 | 0 .0           |
| 60.047   | .0016       |            |            |         |           | .0032    | .19             | 4.81       | 1.18           | 5.82           | .015            | .00              | 1.50 | TRAP           |
| 16267.380  | -120.355    | 4.611      | -115.745   | 3964.00 | 14.59     | 3.31     | -112.44         | .00        | 5.36           | 65.83          | 10.000          | 52.000           | 1.50 | 0 .0           |
| 63.440   | .0016       |            |            |         |           | .0037    | .24             | 4.61       | 1.27           | 5.82           | .015            | .00              | 1.50 | TRAP           |
| 16330.820  | -120.256    | 4.418      | -115.838   | 3964.00 | 15.31     | 3.64     | -112.20         | .00        | 5.36           | 65.25          | 10.000          | 52.000           | 1.50 | 0 .0           |
| 64.645   | .0016       |            |            |         |           | .0043    | .28             | 4.42       | 1.35           | 5.82           | .015            | .00              | 1.50 | TRAP           |
| 16395.460  | -120.155    | 4.232      | -115.923   | 3964.00 | 16.05     | 4.00     | -111.92         | .00        | 5.36           | 64.70          | 10.000          | 52.000           | 1.50 | 0 .0           |
| 64.539   | .0016       |            |            |         |           | .0050    | .32             | 4.23       | 1.45           | 5.82           | .015            | .00              | 1.50 | TRAP           |
| 16460.000  | -120.054    | 4.054      | -116.000   | 3964.00 | 16.84     | 4.40     | -111.60         | .00        | 5.36           | 64.16          | 10.000          | 52.000           | 1.50 | 0 .0           |
| 27.000   | .0009       |            |            |         |           | .0056    | .15             | 4.05       | 1.55           | 6.86           | .015            | .00              | 1.50 | TRAP           |
| 16487.000  | -120.030    | 3.968      | -116.062   | 3964.00 | 17.24     | 4.61     | -111.45         | .00        | 5.36           | 63.91          | 10.000          | 52.000           | 1.50 | 0 .0           |
| JUNCT STR  | .0207       |            |            |         |           | .0051    | .08             | 3.97       | 1.60           |                | .015            | .00              | 1.50 | TRAP           |
| ----- WARNING - Junction Analysis - Change in Channel Type ----- |             |            |            |         |           |          |                 |            |                |                |                 |                  |      |                |
| 16502.000  | -119.720    | 4.562      | -115.158   | 3680.00 | 16.13     | 4.04     | -111.12         | .00        | 5.52           | 50.01          | 10.000          | 50.010           | .00  | 0 .0           |
| WALL EXIT  |             |            |            |         |           |          |                 |            |                |                |                 |                  |      |                |
| 16502.000  | -119.720    | 4.835      | -114.885   | 3680.00 | 15.86     | 3.90     | -110.98         | .00        | 5.67           | 50.01          | 7.000           | 50.010           | .00  | 3 .7           |
| 9.082  | .0110       |            |            |         |           | .0059    | .05             | 4.84       | 1.30           | 3.89           | .014            | .00              | .00  | BOX            |

♀ FILE: L01.WSW      W S P G W - CIVILDESIGN Version 14.06      PAGE 7

CVWD  
 MDP  
 L01

| Station       | Invert Elev | Depth (FT) | Water Elev | Q (CFS) | Vel (FPS) | Vel Head | Energy Grd. El. | Super Elev | Critical Depth | Flow Top Width | Height/Dia. -FT | Base Wt or I. D. | ZL   | No Wth Prs/Pi p |
|---------------|-------------|------------|------------|---------|-----------|----------|-----------------|------------|----------------|----------------|-----------------|------------------|------|-----------------|
| L/Elem        | Ch Slope    |            |            |         |           | SF Ave   | HF              | SE Dpth    | Froude N       | Norm Dp        | "N"             | X-Fall           | ZR   | Type Ch         |
| 16511.080     | -119.620    | 4.916      | -114.704   | 3680.00 | 15.59     | 3.78     | -110.93         | .00        | 5.67           | 50.01          | 7.000           | 50.010           | .00  | 3 .7            |
| 18.400        | .0110       |            |            |         |           | .0054    | .10             | 4.92       | 1.27           | 3.89           | .014            | .00              | .00  | BOX             |
| 16529.480     | -119.418    | 5.156      | -114.261   | 3680.00 | 14.87     | 3.43     | -110.83         | .00        | 5.67           | 50.01          | 7.000           | 50.010           | .00  | 3 .7            |
| 9.633         | .0110       |            |            |         |           | .0047    | .05             | 5.16       | 1.18           | 3.89           | .014            | .00              | .00  | BOX             |
| 16539.120     | -119.312    | 5.408      | -113.904   | 3680.00 | 14.18     | 3.12     | -110.78         | .00        | 5.67           | 50.01          | 7.000           | 50.010           | .00  | 3 .7            |
| 2.885         | .0110       |            |            |         |           | .0042    | .01             | 5.41       | 1.10           | 3.89           | .014            | .00              | .00  | BOX             |
| 16542.000     | -119.280    | 5.673      | -113.607   | 3680.00 | 13.51     | 2.84     | -110.77         | .00        | 5.67           | 50.01          | 7.000           | 50.010           | .00  | 3 .7            |
| WALL ENTRANCE |             |            |            |         |           |          |                 |            |                |                |                 |                  |      |                 |
| 16542.000     | -119.280    | 6.928      | -112.352   | 3680.00 | 10.62     | 1.75     | -110.60         | .00        | 5.52           | 50.01          | 10.000          | 50.010           | .00  | 0 .0            |
| TRANS STR     | .0495       |            |            |         |           | .0010    | .01             | 6.93       | .71            |                | .015            | .00              | .00  | RECTANG         |
| 16557.000     | -118.537    | 6.861      | -111.676   | 3680.00 | 8.61      | 1.15     | -110.52         | .00        | 5.11           | 72.58          | 10.000          | 52.000           | 1.50 | 0 .0            |
| 216.102       | .0016       |            |            |         |           | .0008    | .18             | 6.86       | .63            | 5.57           | .015            | .00              | 1.50 | TRAP            |
| 16773.100     | -118.199    | 6.585      | -111.613   | 3680.00 | 9.03      | 1.27     | -110.35         | .00        | 5.11           | 71.76          | 10.000          | 52.000           | 1.50 | 0 .0            |
| 225.404       | .0016       |            |            |         |           | .0009    | .21             | 6.59       | .67            | 5.57           | .015            | .00              | 1.50 | TRAP            |
| 16998.510     | -117.846    | 6.319      | -111.526   | 3680.00 | 9.47      | 1.39     | -110.13         | .00        | 5.11           | 70.96          | 10.000          | 52.000           | 1.50 | 0 .0            |
| 247.502       | .0016       |            |            |         |           | .0011    | .27             | 6.32       | .71            | 5.57           | .015            | .00              | 1.50 | TRAP            |
| 17246.010     | -117.458    | 6.063      | -111.395   | 3680.00 | 9.93      | 1.53     | -109.86         | .00        | 5.11           | 70.19          | 10.000          | 52.000           | 1.50 | 0 .0            |
| 307.371       | .0016       |            |            |         |           | .0013    | .39             | 6.06       | .76            | 5.57           | .015            | .00              | 1.50 | TRAP            |

♀ FILE: L01.WSW

W S P G W - CIVILDESIGN Version 14.06

PAGE 8

CVWD  
 MDP  
 L01

| Station | Invert Elev | Depth (FT) | Water Elev | Q (CFS) | Vel (FPS) | Vel Head | Energy Grd. El. | Super Elev | Critical Depth | Flow Top Width | Height/Dia. -FT | Base Wt or I. D. | ZL | No Wth Prs/Pi p |
|---------|-------------|------------|------------|---------|-----------|----------|-----------------|------------|----------------|----------------|-----------------|------------------|----|-----------------|
|---------|-------------|------------|------------|---------|-----------|----------|-----------------|------------|----------------|----------------|-----------------|------------------|----|-----------------|

L01

| L/EI em        | Ch Slope | Depth | Water Elev | Q (CFS) | Vel (FPS) | Vel Head | Energy Grd. El. | Super El ev | Critical Depth | Flow Top Width | Height/Di a. -FT | Base Wt or I. D. | ZL    | No Wth Prs/Pi p |
|----------------|----------|-------|------------|---------|-----------|----------|-----------------|-------------|----------------|----------------|------------------|------------------|-------|-----------------|
| *****          | *****    | ***** | *****      | *****   | *****     | *****    | *****           | *****       | *****          | *****          | *****            | *****            | ***** | *****           |
| 17553.380      | -116.977 | 5.816 | -111.160   | 3680.00 | 10.42     | 1.69     | -109.47         | .00         | 5.11           | 69.45          | 10.000           | 52.000           | 1.50  | 0 .0            |
| 624.727        | .0016    |       |            |         |           | .0015    | .91             | 5.82        | .81            | 5.57           | .015             | .00              | 1.50  | TRAP            |
| 18178.110      | -115.998 | 5.578 | -110.420   | 3680.00 | 10.93     | 1.85     | -108.57         | .00         | 5.11           | 68.74          | 10.000           | 52.000           | 1.50  | 0 .0            |
| 440.068        | .0016    |       |            |         |           | .0016    | .69             | 5.58        | .87            | 5.57           | .015             | .00              | 1.50  | TRAP            |
| 18618.170      | -115.309 | 5.571 | -109.738   | 3680.00 | 10.94     | 1.86     | -107.88         | .00         | 5.11           | 68.71          | 10.000           | 52.000           | 1.50  | 0 .0            |
| 239.373        | .0016    |       |            |         |           | .0016    | .37             | 5.57        | .87            | 5.57           | .015             | .00              | 1.50  | TRAP            |
| 18857.550      | -114.934 | 5.571 | -109.363   | 3680.00 | 10.94     | 1.86     | -107.50         | .00         | 5.11           | 68.71          | 10.000           | 52.000           | 1.50  | 0 .0            |
| HYDRAULIC JUMP |          |       |            |         |           |          |                 |             |                |                |                  |                  |       |                 |
| 18857.550      | -114.934 | 4.669 | -110.265   | 3680.00 | 13.36     | 2.77     | -107.49         | .00         | 5.11           | 66.01          | 10.000           | 52.000           | 1.50  | 0 .0            |
| 38.570         | .0016    |       |            |         |           | .0030    | .12             | 4.67        | 1.15           | 5.57           | .015             | .00              | 1.50  | TRAP            |
| 18896.120      | -114.874 | 4.533 | -110.341   | 3680.00 | 13.81     | 2.96     | -107.38         | .00         | 5.11           | 65.60          | 10.000           | 52.000           | 1.50  | 0 .0            |
| 57.477         | .0016    |       |            |         |           | .0034    | .20             | 4.53        | 1.21           | 5.57           | .015             | .00              | 1.50  | TRAP            |
| 18953.590      | -114.784 | 4.343 | -110.441   | 3680.00 | 14.48     | 3.26     | -107.18         | .00         | 5.11           | 65.03          | 10.000           | 52.000           | 1.50  | 0 .0            |
| 60.053         | .0016    |       |            |         |           | .0039    | .24             | 4.34        | 1.29           | 5.57           | .015             | .00              | 1.50  | TRAP            |
| 19013.650      | -114.690 | 4.160 | -110.530   | 3680.00 | 15.19     | 3.58     | -106.95         | .00         | 5.11           | 64.48          | 10.000           | 52.000           | 1.50  | 0 .0            |
| 60.834         | .0016    |       |            |         |           | .0046    | .28             | 4.16        | 1.38           | 5.57           | .015             | .00              | 1.50  | TRAP            |
| 19074.480      | -114.595 | 3.985 | -110.610   | 3680.00 | 15.93     | 3.94     | -106.67         | .00         | 5.11           | 63.95          | 10.000           | 52.000           | 1.50  | 0 .0            |
| 60.520         | .0016    |       |            |         |           | .0053    | .32             | 3.98        | 1.48           | 5.57           | .015             | .00              | 1.50  | TRAP            |

♀ FILE: L01.WSW

W S P G W - CIVIL DESIGN Version 14.06  
 Program Package Serial Number: 1585  
 WATER SURFACE PROFILE LISTING

Date: 6- 2-2014 Time: 11: 0: 39

PAGE 9

CVWD  
MDP  
L01

| Station   | Invert El ev | Depth (FT) | Water El ev | Q (CFS) | Vel (FPS) | Vel Head | Energy Grd. El. | Super El ev | Critical Depth | Flow Top Width | Height/Di a. -FT | Base Wt or I. D. | ZL    | No Wth Prs/Pi p |
|-----------|--------------|------------|-------------|---------|-----------|----------|-----------------|-------------|----------------|----------------|------------------|------------------|-------|-----------------|
| *****     | *****        | *****      | *****       | *****   | *****     | *****    | *****           | *****       | *****          | *****          | *****            | *****            | ***** | *****           |
| 19135.000 | -114.500     | 3.816      | -110.684    | 3680.00 | 16.71     | 4.33     | -106.35         | .00         | 5.11           | 63.45          | 10.000           | 52.000           | 1.50  | 0 .0            |
| JUNCT STR | .0020        |            |             |         |           | .0052    | .08             | 3.82        | 1.58           |                | .015             | .00              | 1.50  | TRAP            |

----- WARNING - Junction Analysis - Change in Channel Type -----

| L01             |          |       |          |         |       |       |         |      |      |       |        |        |      |      |    |
|-----------------|----------|-------|----------|---------|-------|-------|---------|------|------|-------|--------|--------|------|------|----|
| 19150.000       | -114.470 | 4.207 | -110.263 | 3396.00 | 16.14 | 4.05  | -106.22 | .00  | 5.23 | 50.01 | 10.000 | 50.010 | .00  | 0    | .0 |
| WALL EXIT       |          |       |          |         |       |       |         |      |      |       |        |        |      |      |    |
| 19150.000       | -114.470 | 4.449 | -110.021 | 3396.00 | 15.90 | 3.93  | -106.09 | .00  | 5.38 | 50.01 | 6.000  | 50.010 | .00  | 3    | .7 |
| 3.543           | .0017    |       |          |         |       | .0065 | .02     | 4.45 | 1.36 | 6.00  | .014   | .00    | .00  | BOX  |    |
| 19153.540       | -114.464 | 4.427 | -110.036 | 3396.00 | 15.98 | 3.97  | -106.07 | .00  | 5.38 | 50.01 | 6.000  | 50.010 | .00  | 3    | .7 |
| 36.457          | .0017    |       |          |         |       | .0070 | .25     | 4.43 | 1.37 | 6.00  | .014   | .00    | .00  | BOX  |    |
| 19190.000       | -114.400 | 4.221 | -110.179 | 3396.00 | 16.76 | 4.36  | -105.82 | .00  | 5.38 | 50.01 | 6.000  | 50.010 | .00  | 3    | .7 |
| WALL ENTRANCE   |          |       |          |         |       |       |         |      |      |       |        |        |      |      |    |
| 19190.000       | -114.400 | 3.674 | -110.726 | 3396.00 | 18.49 | 5.31  | -105.42 | .00  | 5.23 | 50.01 | 10.000 | 50.010 | .00  | 0    | .0 |
| TRANS STR .0867 |          |       |          |         |       |       |         |      |      |       |        |        |      |      |    |
| 19205.000       | -113.100 | 5.968 | -107.132 | 3396.00 | 12.66 | 2.49  | -104.64 | .00  | 5.97 | 53.90 | 10.000 | 36.000 | 1.50 | 0    | .0 |
| 71.168          | .0019    |       |          |         |       | .0020 | .14     | 5.97 | 1.00 | 6.12  | .015   | .00    | 1.50 | TRAP |    |
| 19276.170       | -112.964 | 6.123 | -106.841 | 3396.00 | 12.28 | 2.34  | -104.50 | .00  | 5.97 | 54.37 | 10.000 | 36.000 | 1.50 | 0    | .0 |
| 2296.002        | .0019    |       |          |         |       | .0019 | 4.40    | 6.12 | .96  | 6.12  | .015   | .00    | 1.50 | TRAP |    |

♀ FILE: L01.WSW

W S P G W - CIVILDESIGN Version 14.06

Program Package Serial Number: 1585

WATER SURFACE PROFILE LISTING

Date: 6- 2-2014 Time: 11: 0: 39

PAGE 10

CVWD  
MDP  
L01

| Station        | Invert Elev | Depth (FT) | Water Elev | Q (CFS) | Vel (FPS) | Vel Head | Energy Grd. El. | Super Elev | Critical Depth | Flow Top Width | Height/Dia. -FT | Base Wt or I.D. | ZL   | No Wth Prs/Pip |  |
|----------------|-------------|------------|------------|---------|-----------|----------|-----------------|------------|----------------|----------------|-----------------|-----------------|------|----------------|--|
| L/Elem         | Ch Slope    |            |            |         |           | SF Ave   | HF              | SE Dpth    | Froude N       | Norm Dp        | "N"             | X-Fall          | ZR   | Type Ch        |  |
| 21572.170      | -108.566    | 6.123      | -102.443   | 3396.00 | 12.28     | 2.34     | -100.10         | .00        | 5.97           | 54.37          | 10.000          | 36.000          | 1.50 | 0 .0           |  |
| HYDRAULIC JUMP |             |            |            |         |           |          |                 |            |                |                |                 |                 |      |                |  |
| 21572.170      | -108.566    | 5.814      | -102.752   | 3396.00 | 13.06     | 2.65     | -100.10         | .00        | 5.97           | 53.44          | 10.000          | 36.000          | 1.50 | 0 .0           |  |
| 37.689         | .0019       |            |            |         |           | .0024    | .09             | 5.81       | 1.04           | 6.12           | .015            | .00             | 1.50 | TRAP           |  |
| 21609.860      | -108.493    | 5.698      | -102.796   | 3396.00 | 13.38     | 2.78     | -100.02         | .00        | 5.97           | 53.09          | 10.000          | 36.000          | 1.50 | 0 .0           |  |
| 73.850         | .0019       |            |            |         |           | .0026    | .20             | 5.70       | 1.08           | 6.12           | .015            | .00             | 1.50 | TRAP           |  |
| 21683.710      | -108.352    | 5.474      | -102.878   | 3396.00 | 14.03     | 3.06     | -99.82          | .00        | 5.97           | 52.42          | 10.000          | 36.000          | 1.50 | 0 .0           |  |
| 79.291         | .0019       |            |            |         |           | .0030    | .24             | 5.47       | 1.15           | 6.12           | .015            | .00             | 1.50 | TRAP           |  |

L01

|  |          |       |          |         |       |       |        |      |      |       |        |        |      |   |      |
|--|----------|-------|----------|---------|-------|-------|--------|------|------|-------|--------|--------|------|---|------|
| 21763.000  | -108.200 | 5.258 | -102.942 | 3396.00 | 14.72 | 3.36  | -99.58 | .00  | 5.97 | 51.77 | 10.000 | 36.000 | 1.50 | 0 | .0   |
| JUNCT STR  | .0133    |       |          |         |       | .0043 | .07    | 5.26 | 1.23 |       | .015   | .00    | 1.50 |   | TRAP |
| ----- WARNING - Junction Analysis - Change in Channel Type ----- |          |       |          |         |       |       |        |      |      |       |        |        |      |   |      |
| 21778.000  | -108.000 | 4.271 | -103.729 | 3158.00 | 17.06 | 4.52  | -99.21 | .00  | 5.48 | 43.34 | 10.000 | 43.340 | .00  | 0 | .0   |
| WALL EXIT  |          |       |          |         |       |       |        |      |      |       |        |        |      |   |      |
| 21778.000  | -108.000 | 4.451 | -103.549 | 3158.00 | 16.89 | 4.43  | -99.12 | .00  | 5.60 | 43.34 | 7.000  | 43.340 | .00  | 2 | .7   |
| 11.172   | .0130    |       |          |         |       | .0065 | .07    | 4.45 | 1.43 | 3.52  | .014   | .00    | .00  |   | BOX  |
| 21789.170  | -107.855 | 4.529 | -103.326 | 3158.00 | 16.60 | 4.28  | -99.05 | .00  | 5.60 | 43.34 | 7.000  | 43.340 | .00  | 2 | .7   |
| 23.863   | .0130    |       |          |         |       | .0060 | .14    | 4.53 | 1.40 | 3.52  | .014   | .00    | .00  |   | BOX  |

♀ FILE: L01.WSW

W S P G W - CIVIL DESIGN Version 14.06

PAGE 11

Program Package Serial Number: 1585

WATER SURFACE PROFILE LISTING

Date: 6- 2-2014 Time: 11: 0: 39

CVWD  
MDP  
L01

| Station       | Invert Elev | Depth (FT) | Water Elev | Q (CFS) | Vel (FPS) | Vel Head | Energy Grd. El. | Super Elev | Critical Depth | Flow Top Width | Height/Dia. -FT | Base Wt or I.D. | ZL   | No Wth Prs/Pip |
|---------------|-------------|------------|------------|---------|-----------|----------|-----------------|------------|----------------|----------------|-----------------|-----------------|------|----------------|
| L/Elem        | Ch Slope    |            |            |         |           | SF Ave   | HF              | SE Dpth    | Froude N       | Norm Dp        | "N"             | X-Fall          | ZR   | Type Ch        |
| 21813.040     | -107.545    | 4.750      | -102.795   | 3158.00 | 15.83     | 3.89     | -98.90          | .00        | 5.60           | 43.34          | 7.000           | 43.340          | .00  | 2 .7           |
| 15.660        | .0130       |            |            |         |           | .0052    | .08             | 4.75       | 1.30           | 3.52           | .014            | .00             | .00  | BOX            |
| 21828.700     | -107.341    | 4.981      | -102.360   | 3158.00 | 15.09     | 3.54     | -98.82          | .00        | 5.60           | 43.34          | 7.000           | 43.340          | .00  | 2 .7           |
| 9.305         | .0130       |            |            |         |           | .0046    | .04             | 4.98       | 1.21           | 3.52           | .014            | .00             | .00  | BOX            |
| 21838.000     | -107.220    | 5.225      | -101.995   | 3158.00 | 14.39     | 3.22     | -98.78          | .00        | 5.60           | 43.34          | 7.000           | 43.340          | .00  | 2 .7           |
| WALL ENTRANCE |             |            |            |         |           |          |                 |            |                |                |                 |                 |      |                |
| 21838.000     | -107.220    | 4.376      | -102.844   | 3158.00 | 16.65     | 4.30     | -98.54          | .00        | 5.48           | 43.34          | 10.000          | 43.340          | .00  | 0 .0           |
| TRANS STR     | .0127       |            |            |         |           | .0039    | .06             | 4.38       | 1.40           |                | .015            | .00             | .00  | RECTANG        |
| 21853.000     | -107.030    | 5.825      | -101.205   | 3158.00 | 13.99     | 3.04     | -98.16          | .00        | 6.28           | 47.48          | 10.000          | 30.000          | 1.50 | 0 .0           |
| 2289.967      | .0027       |            |            |         |           | .0027    | 6.29            | 5.83       | 1.13           | 5.83           | .015            | .00             | 1.50 | TRAP           |
| 24142.970     | -100.738    | 5.825      | -94.913    | 3158.00 | 13.99     | 3.04     | -91.87          | .00        | 6.28           | 47.48          | 10.000          | 30.000          | 1.50 | 0 .0           |
| 357.033       | .0027       |            |            |         |           | .0028    | 1.00            | 5.83       | 1.13           | 5.83           | .015            | .00             | 1.50 | TRAP           |
| 24500.000     | -99.757     | 5.753      | -94.004    | 3158.00 | 14.21     | 3.13     | -90.87          | .00        | 6.28           | 47.26          | 10.000          | 30.000          | 1.50 | 0 .0           |

JUNCT STR .0030 .0029 L01 .09 5.75 1.15 .015 .00 1.50 TRAP  
 24530.000 -99.667 5.947 -93.720 2920.00 14.48 3.25 -90.47 .00 6.54 42.84 10.000 25.000 1.50 0 .0  
 1808.348 .0030 .0030 5.45 5.95 1.18 5.95 .015 .00 1.50 TRAP  
 26338.350 -94.219 5.947 -88.272 2920.00 14.48 3.25 -85.02 .00 6.54 42.84 10.000 25.000 1.50 0 .0  
 421.652 .0030 .0030 1.28 5.95 1.18 5.95 .015 .00 1.50 TRAP  
 ♀ FILE: L01.WSW W S P G W - CIVILDESIGN Version 14.06 PAGE 12  
 Program Package Serial Number: 1585

WATER SURFACE PROFILE LISTING Date: 6- 2-2014 Time: 11: 0:39

CVWD  
 MDP  
 L01

| Station   | Invert Elev | Depth (FT) | Water Elev | Q (CFS) | Vel (FPS) | Vel Head | Energy Grd. El. | Super Elev | Critical Depth | Flow Top Width | Height/Dia. -FT | Base Wt or I.D. | ZL   | No Wth Prs/Pip |
|-----------|-------------|------------|------------|---------|-----------|----------|-----------------|------------|----------------|----------------|-----------------|-----------------|------|----------------|
| L/Elem    | Ch Slope    |            |            |         |           | SF Ave   | HF              | SE Dpth    | Froude N       | Norm Dp        | "N"             | X-Fall          | ZR   | Type Ch        |
| 26760.000 | -92.949     | 5.932      | -87.017    | 2920.00 | 14.52     | 3.28     | -83.74          | .00        | 6.54           | 42.79          | 10.000          | 25.000          | 1.50 | 0 .0           |
| JUNCT STR | .0181       |            |            |         |           | .0027    | .23             | 5.93       | 1.18           |                | .015            | .00             | 1.50 | TRAP           |
| 26843.000 | -91.449     | 6.258      | -85.191    | 1810.00 | 12.37     | 2.37     | -82.82          | .00        | 6.37           | 32.77          | 10.000          | 14.000          | 1.50 | 0 .0           |
| 1873.436  | .0025       |            |            |         |           | .0025    | 4.59            | 6.26       | 1.03           | 6.26           | .015            | .00             | 1.50 | TRAP           |
| 28716.430 | -86.855     | 6.258      | -80.597    | 1810.00 | 12.37     | 2.37     | -78.22          | .00        | 6.37           | 32.77          | 10.000          | 14.000          | 1.50 | 0 .0           |
| 122.629   | .0025       |            |            |         |           | .0025    | .31             | 6.26       | 1.03           | 6.26           | .015            | .00             | 1.50 | TRAP           |
| 28839.060 | -86.555     | 6.155      | -80.400    | 1810.00 | 12.66     | 2.49     | -77.91          | .00        | 6.37           | 32.46          | 10.000          | 14.000          | 1.50 | 0 .0           |
| 121.350   | .0025       |            |            |         |           | .0028    | .34             | 6.15       | 1.06           | 6.26           | .015            | .00             | 1.50 | TRAP           |
| 28960.410 | -86.257     | 5.948      | -80.309    | 1810.00 | 13.28     | 2.74     | -77.57          | .00        | 6.37           | 31.84          | 10.000          | 14.000          | 1.50 | 0 .0           |
| 98.420    | .0025       |            |            |         |           | .0032    | .31             | 5.95       | 1.13           | 6.26           | .015            | .00             | 1.50 | TRAP           |
| 29058.830 | -86.016     | 5.747      | -80.269    | 1810.00 | 13.92     | 3.01     | -77.26          | .00        | 6.37           | 31.24          | 10.000          | 14.000          | 1.50 | 0 .0           |
| 89.107    | .0025       |            |            |         |           | .0036    | .32             | 5.75       | 1.20           | 6.26           | .015            | .00             | 1.50 | TRAP           |
| 29147.940 | -85.797     | 5.551      | -80.246    | 1810.00 | 14.60     | 3.31     | -76.93          | .00        | 6.37           | 30.65          | 10.000          | 14.000          | 1.50 | 0 .0           |
| 83.252    | .0025       |            |            |         |           | .0041    | .35             | 5.55       | 1.28           | 6.26           | .015            | .00             | 1.50 | TRAP           |
| 29231.190 | -85.593     | 5.361      | -80.232    | 1810.00 | 15.32     | 3.64     | -76.59          | .00        | 6.37           | 30.08          | 10.000          | 14.000          | 1.50 | 0 .0           |
| 78.809    | .0025       |            |            |         |           | .0047    | .37             | 5.36       | 1.36           | 6.26           | .015            | .00             | 1.50 | TRAP           |
| 29310.000 | -85.400     | 5.177      | -80.223    | 1810.00 | 16.06     | 4.01     | -76.22          | .00        | 6.37           | 29.53          | 10.000          | 14.000          | 1.50 | 0 .0           |

CVWD  
 MDP  
 L01

```

*****
Station  Invert  Depth  Water  Q      Vel  Vel  Energy  Super  Cri ti cal  Fl ow Top  Hei ght/  Base Wt  No Wth
- - - - -  (FT)  - - - -  (CFS)  (FPS)  Head  Grd. El.  Elev  Depth  Width  Dia. -FT  or I. D.  ZL  Prs/Pi p
L/Elem  Ch Slope
*****  *****
29325.000  -84.380  4.921  -79.459  1810.00  14.91  3.45  -76.01  .00  5.51  24.67  10.000  24.670  .00  0 .0
WALL EXIT
29325.000  -84.380  5.140  -79.240  1810.00  14.67  3.34  -75.90  .00  5.61  24.67  6.000  24.670  .00  1 .7
110.000  .0051  .0047  .51  5.14  1.16  5.07  .014  .00  .00  BOX
29435.000  -83.820  5.345  -78.475  1810.00  14.11  3.09  -75.38  .00  5.61  24.67  6.000  24.670  .00  1 .7
WALL ENTRANCE
29435.000  -83.820  4.485  -79.335  1810.00  16.36  4.16  -75.18  .00  5.51  24.67  10.000  24.670  .00  0 .0
JUNCT STR .0613  .0040  .06  4.49  1.36  .015  .00  .00  RECTANG
----- WARNING - Junction Analysis - Change in Channel Type -----
29450.000  -82.900  6.024  -76.876  1476.00  11.65  2.11  -74.77  .00  6.02  30.07  10.000  12.000  1.50  0 .0
12.299  .0012  .0022  .03  6.02  1.00  7.10  .015  .00  1.50  TRAP
29462.300  -82.885  6.228  -76.657  1476.00  11.11  1.92  -74.74  .00  6.02  30.68  10.000  12.000  1.50  0 .0
49.355  .0012  .0020  .10  6.23  .94  7.10  .015  .00  1.50  TRAP
29511.650  -82.824  6.437  -76.387  1476.00  10.59  1.74  -74.65  .00  6.02  31.31  10.000  12.000  1.50  0 .0
119.553  .0012  .0017  .20  6.44  .88  7.10  .015  .00  1.50  TRAP
29631.210  -82.676  6.652  -76.024  1476.00  10.10  1.58  -74.44  .00  6.02  31.96  10.000  12.000  1.50  0 .0
289.146  .0012  .0015  .44  6.65  .83  7.10  .015  .00  1.50  TRAP
  
```

CVWD  
 MDP  
 L01

```

*****
Station  Invert  Depth  Water  Q      Vel  Vel  Energy  Super  Cri ti cal  Fl ow Top  Hei ght/  Base Wt  No Wth
- - - - -  (FT)  - - - -  (CFS)  (FPS)  Head  Grd. El.  Elev  Depth  Width  Dia. -FT  or I. D.  ZL  Prs/Pi p
  
```

| L/Elem         | Ch Slope | ***** | *****   | *****   | ***** | SF Ave | L01 HF | SE Dpth | Froude N | Norm Dp | "N"    | X-Fall | ZR    | Type Ch |
|----------------|----------|-------|---------|---------|-------|--------|--------|---------|----------|---------|--------|--------|-------|---------|
| *****          | *****    | ***** | *****   | *****   | ***** | *****  | *****  | *****   | *****    | *****   | *****  | *****  | ***** | *****   |
| 29920.350      | -82.318  | 6.873 | -75.445 | 1476.00 | 9.63  | 1.44   | -74.01 | .00     | 6.02     | 32.62   | 10.000 | 12.000 | 1.50  | 0 .0    |
| 1135.104       | .0012    | -     | -       | -       | -     | .0013  | 1.50   | 6.87    | .78      | 7.10    | .015   | .00    | 1.50  | TRAP    |
| 31055.460      | -80.913  | 7.098 | -73.815 | 1476.00 | 9.18  | 1.31   | -72.51 | .00     | 6.02     | 33.29   | 10.000 | 12.000 | 1.50  | 0 .0    |
| 979.543        | .0012    | -     | -       | -       | -     | .0012  | 1.21   | 7.10    | .74      | 7.10    | .015   | .00    | 1.50  | TRAP    |
| 32035.000      | -79.700  | 7.098 | -72.602 | 1476.00 | 9.18  | 1.31   | -71.29 | .00     | 6.02     | 33.29   | 10.000 | 12.000 | 1.50  | 0 .0    |
| TRANS STR      | .0327    | -     | -       | -       | -     | .0012  | .02    | 7.10    | .74      | -       | .015   | .00    | 1.50  | TRAP    |
| 32050.000      | -79.210  | 6.727 | -72.483 | 1476.00 | 8.89  | 1.23   | -71.25 | .00     | 4.81     | 24.67   | 10.000 | 24.670 | .00   | 0 .0    |
| WALL EXIT      | -        | -     | -       | -       | -     | -      | -      | -       | -        | -       | -      | -      | -     | -       |
| 32050.000      | -79.210  | 6.728 | -72.482 | 1476.00 | 10.25 | 1.63   | -70.85 | .00     | 4.90     | 24.67   | 6.000  | 24.670 | .00   | 1 .7    |
| 23.041         | .0330    | -     | -       | -       | -     | .0037  | .09    | 6.73    | .75      | 2.28    | .014   | .00    | .00   | BOX     |
| 32073.040      | -78.450  | 6.052 | -72.398 | 1476.00 | 10.25 | 1.63   | -70.77 | .00     | 4.90     | 24.67   | 6.000  | 24.670 | .00   | 1 .7    |
| HYDRAULIC JUMP | -        | -     | -       | -       | -     | -      | -      | -       | -        | -       | -      | -      | -     | -       |
| 32073.040      | -78.450  | 3.856 | -74.593 | 1476.00 | 15.95 | 3.95   | -70.64 | .00     | 4.90     | 24.67   | 6.000  | 24.670 | .00   | 1 .7    |
| .068           | .0330    | -     | -       | -       | -     | .0072  | .00    | 3.86    | 1.45     | 2.28    | .014   | .00    | .00   | BOX     |
| 32073.110      | -78.447  | 3.858 | -74.589 | 1476.00 | 15.94 | 3.95   | -70.64 | .00     | 4.90     | 24.67   | 6.000  | 24.670 | .00   | 1 .7    |
| 6.498          | .0330    | -     | -       | -       | -     | .0068  | .04    | 3.86    | 1.45     | 2.28    | .014   | .00    | .00   | BOX     |
| 32079.610      | -78.233  | 4.046 | -74.187 | 1476.00 | 15.20 | 3.59   | -70.60 | .00     | 4.90     | 24.67   | 6.000  | 24.670 | .00   | 1 .7    |
| 4.750          | .0330    | -     | -       | -       | -     | .0059  | .03    | 4.05    | 1.35     | 2.28    | .014   | .00    | .00   | BOX     |

♀ FILE: L01.WSW

W S P G W - CIVIL DESIGN Version 14.06  
 Program Package Serial Number: 1585  
 WATER SURFACE PROFILE LISTING

Date: 6- 2-2014 Time: 11: 0: 39

PAGE 15

CVWD  
 MDP  
 L01

| Station   | Invert Elev | Depth (FT) | Water Elev | Q (CFS) | Vel (FPS) | Vel Head | Energy Grd. El. | Super Elev | Critical Depth | Flow Top Width | Height/Dia. -FT | Base Wt or I.D. | ZL    | No Wth Prs/Pi p |
|-----------|-------------|------------|------------|---------|-----------|----------|-----------------|------------|----------------|----------------|-----------------|-----------------|-------|-----------------|
| L/Elem    | Ch Slope    | *****      | *****      | *****   | *****     | *****    | *****           | *****      | *****          | *****          | *****           | *****           | ***** | *****           |
| 32084.360 | -78.076     | 4.244      | -73.832    | 1476.00 | 14.49     | 3.26     | -70.57          | .00        | 4.90           | 24.67          | 6.000           | 24.670          | .00   | 1 .7            |
| 3.213     | .0330       | -          | -          | -       | -         | .0052    | .02             | 4.24       | 1.26           | 2.28           | .014            | .00             | .00   | BOX             |
| 32087.570 | -77.970     | 4.451      | -73.519    | 1476.00 | 13.82     | 2.96     | -70.55          | .00        | 4.90           | 24.67          | 6.000           | 24.670          | .00   | 1 .7            |

LO1

|               |         |       |         |         |       |       |        |      |      |       |        |        |      |         |
|---------------|---------|-------|---------|---------|-------|-------|--------|------|------|-------|--------|--------|------|---------|
| 1.838         | .0330   |       |         |         |       | .0046 | .01    | 4.45 | 1.17 | 2.28  | .014   | .00    | .00  | BOX     |
| 32089.410     | -77.910 | 4.668 | -73.241 | 1476.00 | 13.17 | 2.70  | -70.55 | .00  | 4.90 | 24.67 | 6.000  | 24.670 | .00  | 1 .7    |
| .592          | .0330   |       |         |         |       | .0040 | .00    | 4.67 | 1.09 | 2.28  | .014   | .00    | .00  | BOX     |
| 32090.000     | -77.890 | 4.897 | -72.993 | 1476.00 | 12.56 | 2.45  | -70.54 | .00  | 4.90 | 24.67 | 6.000  | 24.670 | .00  | 1 .7    |
| WALL ENTRANCE |         |       |         |         |       |       |        |      |      |       |        |        |      |         |
| 32090.000     | -77.890 | 5.796 | -72.094 | 1476.00 | 10.32 | 1.65  | -70.44 | .00  | 4.81 | 24.67 | 10.000 | 24.670 | .00  | 0 .0    |
| JUNCT STR     | .0327   |       |         |         |       |       |        | 5.80 | .76  |       | .015   | .00    | .00  | RECTANG |
| 32105.000     | -77.400 | 5.176 | -72.224 | 1119.00 | 10.94 | 1.86  | -70.37 | .00  | 5.18 | 27.53 | 10.000 | 12.000 | 1.50 | 0 .0    |
| 41.320        | .0023   |       |         |         |       | .0024 | .10    | 5.18 | 1.00 | 5.28  | .015   | .00    | 1.50 | TRAP    |
| 32146.320     | -77.306 | 5.279 | -72.027 | 1119.00 | 10.64 | 1.76  | -70.27 | .00  | 5.18 | 27.84 | 10.000 | 12.000 | 1.50 | 0 .0    |
| 2573.680      | .0023   |       |         |         |       | .0023 | 5.83   | 5.28 | .96  | 5.28  | .015   | .00    | 1.50 | TRAP    |
| 34720.000     | -71.470 | 5.279 | -66.191 | 1119.00 | 10.64 | 1.76  | -64.43 | .00  | 5.18 | 27.84 | 10.000 | 12.000 | 1.50 | 0 .0    |
| TRANS STR     | .0280   |       |         |         |       |       |        | 5.28 | .96  |       | .015   | .00    | 1.50 | TRAP    |
| 34735.000     | -71.050 | 3.118 | -67.932 | 1119.00 | 17.36 | 4.68  | -63.25 | .00  | 4.50 | 20.67 | 10.000 | 20.670 | .00  | 0 .0    |
| WALL EXIT     |         |       |         |         |       |       |        |      |      |       |        |        |      |         |

♀ FILE: LO1.WSW

W S P G W - CIVILDESIGN Version 14.06  
 Program Package Serial Number: 1585  
 WATER SURFACE PROFILE LISTING

PAGE 16

Date: 6- 2-2014 Time: 11: 0:39

CVWD  
MDP  
LO1

| Station   | Invert Elev | Depth (FT) | Water Elev | Q (CFS) | Vel (FPS) | Vel Head | Energy Grd. El. | Super Elev | Critical Depth | Flow Top Width | Height/Di a. -FT | Base Wt or I. D. | ZL  | No Wth Prs/Pi p |
|-----------|-------------|------------|------------|---------|-----------|----------|-----------------|------------|----------------|----------------|------------------|------------------|-----|-----------------|
| L/Elem    | Ch Slope    |            |            |         |           | SF Ave   | HF              | SE Dpth    | Froude N       | Norm Dp        | "N"              | X-Fall           | ZR  | Type Ch         |
| 34735.000 | -71.050     | 3.244      | -67.806    | 1119.00 | 17.25     | 4.62     | -63.19          | .00        | 4.60           | 20.67          | 6.000            | 20.670           | .00 | 1 .7            |
| 2.867     | .0288       |            |            |         |           | .0106    | .03             | 3.24       | 1.72           | 2.30           | .014             | .00              | .00 | BOX             |
| 34737.870 | -70.968     | 3.272      | -67.696    | 1119.00 | 17.10     | 4.54     | -63.16          | .00        | 4.60           | 20.67          | 6.000            | 20.670           | .00 | 1 .7            |
| 13.355    | .0288       |            |            |         |           | .0098    | .13             | 3.27       | 1.69           | 2.30           | .014             | .00              | .00 | BOX             |
| 34751.230 | -70.584     | 3.432      | -67.152    | 1119.00 | 16.30     | 4.13     | -63.02          | .00        | 4.60           | 20.67          | 6.000            | 20.670           | .00 | 1 .7            |
| 10.301    | .0288       |            |            |         |           | .0086    | .09             | 3.43       | 1.58           | 2.30           | .014             | .00              | .00 | BOX             |
| 34761.530 | -70.287     | 3.599      | -66.688    | 1119.00 | 15.55     | 3.75     | -62.94          | .00        | 4.60           | 20.67          | 6.000            | 20.670           | .00 | 1 .7            |

| L01  |         |       |         |         |       |       |        |      |      |       |        |        |      |         |    |
|--|---------|-------|---------|---------|-------|-------|--------|------|------|-------|--------|--------|------|---------|----|
| 7.793  | .0288   |       |         |         |       | .0075 | .06    | 3.60 | 1.47 | 2.30  | .014   | .00    | .00  | BOX     |    |
| 34769.320  | -70.063 | 3.775 | -66.289 | 1119.00 | 14.82 | 3.41  | -62.88 | .00  | 4.60 | 20.67 | 6.000  | 20.670 | .00  | 1       | .7 |
| 5.680  | .0288   |       |         |         |       | .0066 | .04    | 3.77 | 1.37 | 2.30  | .014   | .00    | .00  | BOX     |    |
| 34775.000  | -69.900 | 3.959 | -65.941 | 1119.00 | 14.13 | 3.10  | -62.84 | .00  | 4.60 | 20.67 | 6.000  | 20.670 | .00  | 1       | .7 |
| WALL ENTRANCE  |         |       |         |         |       |       |        |      |      |       |        |        |      |         |    |
| 34775.000  | -69.900 | 3.436 | -66.464 | 1119.00 | 15.75 | 3.85  | -62.61 | .00  | 4.50 | 20.67 | 10.000 | 20.670 | .00  | 0       | .0 |
| JUNCT STR  | .0287   |       |         |         |       | .0061 | .09    | 3.44 | 1.50 |       | .015   | .00    | .00  | RECTANG |    |
| ----- WARNING - Junction Analysis - Change in Channel Type ----- |         |       |         |         |       |       |        |      |      |       |        |        |      |         |    |
| 34790.000  | -69.470 | 4.516 | -64.954 | 763.00  | 13.23 | 2.72  | -62.24 | .00  | 5.27 | 19.55 | 10.000 | 6.000  | 1.50 | 0       | .0 |
| 1991.098   | .0050   |       |         |         |       | .0050 | 9.98   | 4.52 | 1.36 | 4.52  | .015   | .00    | 1.50 | TRAP    |    |

♀ FILE: L01.WSW

W S P G W - CIVILDESIGN Version 14.06

PAGE 17

Program Package Serial Number: 1585

WATER SURFACE PROFILE LISTING

Date: 6- 2-2014 Time: 11: 0: 39

CVWD  
MDP

L01

| Station       | Invert Elev | Depth (FT) | Water Elev | Q (CFS) | Vel (FPS) | Vel Head | Energy Grd. El. | Super Elev | Critical Depth | Flow Top Width | Height/Dia. -FT | Base Wt or I.D. | ZL   | No Wth Prs/Pi p |  |
|---------------|-------------|------------|------------|---------|-----------|----------|-----------------|------------|----------------|----------------|-----------------|-----------------|------|-----------------|--|
| L/Elem        | Ch Slope    |            |            |         |           | SF Ave   | HF              | SE Dpth    | Froude N       | Norm Dp        | "N"             | X-Fall          | ZR   | Type Ch         |  |
| 36781.100     | -59.487     | 4.516      | -54.971    | 763.00  | 13.23     | 2.72     | -52.26          | .00        | 5.27           | 19.55          | 10.000          | 6.000           | 1.50 | 0 .0            |  |
| 378.551       | .0050       |            |            |         |           | .0052    | 1.97            | 4.52       | 1.36           | 4.52           | .015            | .00             | 1.50 | TRAP            |  |
| 37159.650     | -57.589     | 4.433      | -53.157    | 763.00  | 13.61     | 2.88     | -50.28          | .00        | 5.27           | 19.30          | 10.000          | 6.000           | 1.50 | 0 .0            |  |
| 195.352       | .0050       |            |            |         |           | .0058    | 1.13            | 4.43       | 1.41           | 4.52           | .015            | .00             | 1.50 | TRAP            |  |
| 37355.000     | -56.610     | 4.296      | -52.314    | 763.00  | 14.27     | 3.16     | -49.15          | .00        | 5.27           | 18.89          | 10.000          | 6.000           | 1.50 | 0 .0            |  |
| TRANS STR     | .0053       |            |            |         |           | .0056    | .08             | 4.30       | 1.50           |                | .015            | .00             | 1.50 | TRAP            |  |
| 37370.000     | -56.530     | 4.698      | -51.832    | 763.00  | 13.53     | 2.84     | -48.99          | .00        | 5.01           | 12.00          | 10.000          | 12.000          | .00  | 0 .0            |  |
| WALL EXIT     |             |            |            |         |           |          |                 |            |                |                |                 |                 |      |                 |  |
| 37370.000     | -56.530     | 4.697      | -51.833    | 763.00  | 13.54     | 2.85     | -48.99          | .00        | 5.01           | 12.00          | 6.000           | 12.000          | .00  | 0 .0            |  |
| 22.309        | .0050       |            |            |         |           | .0044    | .10             | 4.70       | 1.10           | 4.51           | .014            | .00             | .00  | BOX             |  |
| 37392.310     | -56.418     | 4.774      | -51.645    | 763.00  | 13.32     | 2.75     | -48.89          | .00        | 5.01           | 12.00          | 6.000           | 12.000          | .00  | 0 .0            |  |
| 17.691        | .0050       |            |            |         |           | .0040    | .07             | 4.77       | 1.07           | 4.51           | .014            | .00             | .00  | BOX             |  |
| WALL ENTRANCE |             |            |            |         |           |          |                 |            |                |                |                 |                 |      |                 |  |

L01

|           |         |       |         |        |       |       |        |      |      |       |        |        |      |   |         |
|-----------|---------|-------|---------|--------|-------|-------|--------|------|------|-------|--------|--------|------|---|---------|
| 37410.000 | -56.330 | 5.009 | -51.321 | 763.00 | 12.69 | 2.50  | -48.82 | .00  | 5.01 | 12.00 | 10.000 | 12.000 | .00  | 0 | .0      |
| TRANS STR | .0047   |       |         |        |       | .0025 | .04    | 5.01 | 1.00 |       | .015   | .00    | .00  |   | RECTANG |
| 37425.000 | -56.260 | 7.386 | -48.874 | 763.00 | 6.05  | .57   | -48.31 | .00  | 5.27 | 28.16 | 10.000 | 6.000  | 1.50 | 0 | .0      |
| 52.133    | .0036   |       |         |        |       | .0007 | .03    | 7.39 | .50  | 4.89  | .015   | .00    | 1.50 |   | TRAP    |

♀ FILE: L01.WSW

W S P G W - CIVILDESIGN Version 14.06  
 Program Package Serial Number: 1585

Date: 6- 2-2014 Time: 11: 0: 39

CVWD  
 MDP  
 L01

WATER SURFACE PROFILE LISTING

| Station   | Invert Elev | Depth (FT) | Water Elev | Q (CFS) | Vel (FPS) | Vel Head | Energy Grd. El. | Super Elev | Critical Depth | Flow Top Width | Height/Di a. -FT | Base Wt or I. D. | ZL   | No Wth Prs/Pi p |
|-----------|-------------|------------|------------|---------|-----------|----------|-----------------|------------|----------------|----------------|------------------|------------------|------|-----------------|
| L/Elem    | Ch Slope    |            |            |         |           | SF Ave   | HF              | SE Dpth    | Froude N       | Norm Dp        | "N"              | X-Fall           | ZR   | Type Ch         |
| 37477.130 | -56.072     | 7.175      | -48.897    | 763.00  | 6.34      | .63      | -48.27          | .00        | 5.27           | 27.52          | 10.000           | 6.000            | 1.50 | 0 .0            |
| 8.797     | .0036       |            |            |         |           | .0007    | .01             | 7.17       | .53            | 4.89           | .015             | .00              | 1.50 | TRAP            |
| 37485.930 | -56.040     | 7.139      | -48.901    | 763.00  | 6.40      | .64      | -48.27          | .00        | 5.27           | 27.42          | 10.000           | 6.000            | 1.50 | 0 .0            |



|    |    |   |   |         |        |        |      |      |     |
|----|----|---|---|---------|--------|--------|------|------|-----|
| CD | 50 | 2 | 0 | .000    | 10.000 | 43.340 | .000 | .000 | .00 |
| CD | 51 | 3 | 2 | .670    | 7.000  | 43.340 | .000 | .000 | .00 |
| CD | 60 | 2 | 0 | .000    | 10.000 | 24.670 | .000 | .000 | .00 |
| CD | 61 | 3 | 1 | .670    | 6.000  | 24.670 | .000 | .000 | .00 |
| CD | 70 | 2 | 0 | .000    | 10.000 | 24.670 | .000 | .000 | .00 |
| CD | 71 | 3 | 1 | .670    | 6.000  | 24.670 | .000 | .000 | .00 |
| CD | 80 | 2 | 0 | .000    | 10.000 | 20.670 | .000 | .000 | .00 |
| CD | 81 | 3 | 1 | .670    | 6.000  | 20.670 | .000 | .000 | .00 |
| CD | 90 | 2 | 0 | .000    | 10.000 | 12.000 | .000 | .000 | .00 |
| CD | 91 | 3 | 0 | .000    | 6.000  | 12.000 | .000 | .000 | .00 |
| Q  |    |   |   | 799.000 | .0     |        |      |      |     |

I 01-01

| CARD CODE | SECT NO | CHN TYPE | NO OF PIER/PIP | AVE WIDTH | PIER DIAMETER | HEIGHT 1 | BASE WIDTH | ZL    | ZR  | INV DROP | Y(1) | Y(2) | Y(3) | Y(4) | Y(5) | Y(6) | Y(7) | Y(8) | Y(9) | Y(10) |
|-----------|---------|----------|----------------|-----------|---------------|----------|------------|-------|-----|----------|------|------|------|------|------|------|------|------|------|-------|
| CD        | 1       | 1        | 0              | .000      | 10.000        | 8.000    | 1.500      | 1.500 | .00 |          |      |      |      |      |      |      |      |      |      |       |
| CD        | 2       | 1        | 0              | .000      | 10.000        | 6.000    | 1.500      | 1.500 | .00 |          |      |      |      |      |      |      |      |      |      |       |
| CD        | 3       | 1        | 0              | .000      | 10.000        | 64.000   | 1.500      | 1.500 | .00 |          |      |      |      |      |      |      |      |      |      |       |
| CD        | 4       | 2        | 0              | .000      | 10.000        | 58.010   |            |       | .00 |          |      |      |      |      |      |      |      |      |      |       |
| CD        | 5       | 3        | 3              | .670      | 7.000         | 58.010   | .000       | .000  | .00 |          |      |      |      |      |      |      |      |      |      |       |
| CD        | 6       | 1        | 0              | .000      | 10.000        | 60.000   | 1.500      | 1.500 | .00 |          |      |      |      |      |      |      |      |      |      |       |
| CD        | 7       | 1        | 0              | .000      | 10.000        | 40.000   | 1.500      | 1.500 | .00 |          |      |      |      |      |      |      |      |      |      |       |
| CD        | 8       | 3        | 1              | .670      | 6.000         | 16.670   | .000       | .000  | .00 |          |      |      |      |      |      |      |      |      |      |       |
| CD        | 9       | 1        | 0              | .000      | 10.000        | 15.000   | 1.500      | 1.500 | .00 |          |      |      |      |      |      |      |      |      |      |       |
| CD        | 10      | 2        | 0              | .000      | 10.000        | 16.670   |            |       | .00 |          |      |      |      |      |      |      |      |      |      |       |
| CD        | 11      | 3        | 1              | .670      | 7.000         | 16.670   | .000       | .000  | .00 |          |      |      |      |      |      |      |      |      |      |       |
| CD        | 12      | 1        | 0              | .000      | 10.000        | 52.000   | 1.500      | 1.500 | .00 |          |      |      |      |      |      |      |      |      |      |       |
| CD        | 13      | 1        | 0              | .000      | 10.000        | 36.000   | 1.500      | 1.500 | .00 |          |      |      |      |      |      |      |      |      |      |       |
| CD        | 14      | 1        | 0              | .000      | 10.000        | 30.000   | 1.500      | 1.500 | .00 |          |      |      |      |      |      |      |      |      |      |       |
| CD        | 15      | 1        | 0              | .000      | 10.000        | 25.000   | 1.500      | 1.500 | .00 |          |      |      |      |      |      |      |      |      |      |       |
| CD        | 16      | 4        | 1              |           | 5.000         |          |            |       |     |          |      |      |      |      |      |      |      |      |      |       |
| CD        | 17      | 1        | 0              | .000      | 10.000        | 14.000   | 1.500      | 1.500 | .00 |          |      |      |      |      |      |      |      |      |      |       |
| CD        | 18      | 1        | 0              | .000      | 10.000        | 10.000   | 1.500      | 1.500 | .00 |          |      |      |      |      |      |      |      |      |      |       |
| CD        | 20      | 2        | 0              | .000      | 10.000        | 16.670   |            |       | .00 |          |      |      |      |      |      |      |      |      |      |       |
| CD        | 21      | 3        | 1              | .670      | 7.000         | 16.670   | .000       | .000  | .00 |          |      |      |      |      |      |      |      |      |      |       |
| CD        | 22      | 1        | 0              | .000      | 10.000        | 12.000   | 1.500      | 1.500 | .00 |          |      |      |      |      |      |      |      |      |      |       |
| CD        | 23      | 1        | 0              | .000      | 10.000        | 6.000    | 1.500      | 1.500 | .00 |          |      |      |      |      |      |      |      |      |      |       |
| CD        | 30      | 2        | 0              | .000      | 10.000        | 12.000   |            |       | .00 |          |      |      |      |      |      |      |      |      |      |       |
| CD        | 31      | 3        | 0              | .670      | 7.000         | 12.000   | .000       | .000  | .00 |          |      |      |      |      |      |      |      |      |      |       |
| CD        | 40      | 2        | 0              | .000      | 10.000        | 12.000   |            |       | .00 |          |      |      |      |      |      |      |      |      |      |       |
| CD        | 41      | 3        | 0              | .670      | 7.000         | 12.000   | .000       | .000  | .00 |          |      |      |      |      |      |      |      |      |      |       |
| CD        | 50      | 2        | 0              | .000      | 10.000        | 43.340   |            |       | .00 |          |      |      |      |      |      |      |      |      |      |       |
| CD        | 51      | 3        | 2              | .670      | 7.000         | 43.340   | .000       | .000  | .00 |          |      |      |      |      |      |      |      |      |      |       |
| CD        | 60      | 2        | 0              | .000      | 10.000        | 24.670   |            |       | .00 |          |      |      |      |      |      |      |      |      |      |       |
| CD        | 61      | 3        | 1              | .670      | 6.000         | 24.670   | .000       | .000  | .00 |          |      |      |      |      |      |      |      |      |      |       |
| CD        | 70      | 2        | 0              | .000      | 10.000        | 24.670   |            |       | .00 |          |      |      |      |      |      |      |      |      |      |       |
| CD        | 71      | 3        | 1              | .670      | 6.000         | 24.670   | .000       | .000  | .00 |          |      |      |      |      |      |      |      |      |      |       |
| CD        | 80      | 2        | 0              | .000      | 10.000        | 20.670   |            |       | .00 |          |      |      |      |      |      |      |      |      |      |       |
| CD        | 81      | 3        | 1              | .670      | 6.000         | 20.670   | .000       | .000  | .00 |          |      |      |      |      |      |      |      |      |      |       |
| CD        | 90      | 2        | 0              | .000      | 10.000        | 12.000   |            |       | .00 |          |      |      |      |      |      |      |      |      |      |       |
| CD        | 91      | 3        | 0              | .000      | 6.000         | 12.000   | .000       | .000  | .00 |          |      |      |      |      |      |      |      |      |      |       |

PAGE NO 1

HEADING LINE NO 1 IS - WATER SURFACE PROFILE - TITLE CARD LISTING  
 HEADING LINE NO 2 IS - CVWD  
 HEADING LINE NO 3 IS - MDP  
 L01-01

PAGE NO 2

ELEMENT NO 1 IS A SYSTEM OUTLET \* \* \*  
 U/S DATA STATION INVERT SECT W S ELEV  
 1055.100 -91.800 1 -85.191  
 THE ABOVE ELEMENT CONTAINED AN INVERT ELEV WHICH WAS NOT GREATER THAN THE PREVIOUS INVERT ELEV -WARNING  
 ELEMENT NO 2 IS A REACH \* \* \*

| ELEMENT NO  | IS A | U/S DATA      | STATION  | INVERT  | SECT | L01-01 | RADIUS | ANGLE | ANG PT | MAN H |
|---|------|---------------|----------|---------|------|--------|--------|-------|--------|-------|
| 3   | IS A | TRANSITION    | 1361.000 | -90.887 | 1    | N      | .000   | .000  | .000   | 0     |
| 4   | IS A | WALL EXIT     | 1376.000 | -90.842 | 10   | N      | .000   | .000  |        |       |
| 5   | IS A | REACH         | 1376.000 | -90.842 | 11   | N      | .000   | .000  | .000   | 0     |
| 6   | IS A | WALL ENTRANCE | 1476.000 | -90.443 | 11   | FP     | .500   |       |        |       |
| 7   | IS A | TRANSITION    | 1476.000 | -90.443 | 10   | N      | .000   | .000  |        |       |
| 8   | IS A | REACH         | 1491.000 | -89.500 | 1    | N      | .000   | .000  | .000   | 0     |
| 9   | IS A | TRANSITION    | 2772.000 | -85.859 | 1    | N      | .000   | .000  | .000   | 0     |
| 10  | IS A | WALL EXIT     | 2787.000 | -85.817 | 20   | N      | .000   | .000  |        |       |
| 11  | IS A | REACH         | 2787.000 | -85.817 | 21   | N      | .000   | .000  | .000   | 0     |
| 12  | IS A | WALL ENTRANCE | 2847.000 | -85.546 | 21   | FP     | .500   |       |        |       |
| 13  | IS A | TRANSITION    | 2847.000 | -85.546 | 20   | N      | .000   | .000  |        |       |
| 14  | IS A | REACH         | 2862.000 | -84.500 | 1    | N      | .000   | .000  |        |       |
| W S P G W   |      |               |          |         |      |        |        |       |        |       |
| WATER SURFACE PROFILE - ELEMENT CARD LISTING  |      |               |          |         |      |        |        |       |        |       |
| 14  | IS A | REACH         | 4218.000 | -81.706 | 1    | N      | .000   | .000  | .000   | 0     |
| 15  | IS A | JUNCTION      | 4233.000 | -81.575 | 30   | N      | .000   | .000  | .000   | 0     |
| THE ABOVE ELEMENT CONTAINED AN INVERT ELEV WHICH WAS NOT GREATER THAN THE PREVIOUS INVERT ELEV -WARNING |      |               |          |         |      |        |        |       |        |       |
| 16  | IS A | WALL EXIT     | 4233.000 | -81.575 | 31   | N      | .000   | .000  | .000   | 0     |
| 17  | IS A | REACH         | 4273.000 | -81.393 | 31   | N      | .000   | .000  | .000   | 0     |
| 18  | IS A | WALL ENTRANCE | 4273.000 | -81.393 | 30   | FP     | .500   |       |        |       |
| 19  | IS A | TRANSITION    |          |         |      |        |        |       |        |       |

PAGE NO 3

| ELEMENT NO                                   | IS A | REACH            | STATION  | INVERT  | SECT | L01-01 | RADIUS   | ANGLE | ANG PT | MAN H |
|--|------|------------------|----------|---------|------|--------|----------|-------|--------|-------|
| 20   | IS A | REACH            | 4288.000 | -80.500 | 2    | N      | .000     | .000  |        |       |
|  |      | U/S DATA         |          |         |      | .015   |          |       |        |       |
| 21   | IS A | TRANSITION       | 6847.000 | -73.591 | 2    | N      | .000     | .000  | .000   | 0     |
|  |      | U/S DATA         |          |         |      | .015   |          |       |        |       |
| 22   | IS A | WALL EXIT        | 6862.000 | -73.550 | 40   | N      | .000     | .000  |        |       |
|  |      | U/S DATA         |          |         |      | .015   |          |       |        |       |
| 23   | IS A | REACH            | 6862.000 | -73.550 | 41   | N      | .000     | .000  | .000   | 0     |
|  |      | U/S DATA         |          |         |      | .015   |          |       |        |       |
| 24   | IS A | WALL ENTRANCE    | 6902.000 | -73.442 | 41   | FP     | .000     | .000  | .000   | 0     |
|  |      | U/S DATA         |          |         |      | .015   |          |       |        |       |
| 25   | IS A | TRANSITION       | 6902.000 | -73.442 | 40   | N      | .000     | .000  |        |       |
|  |      | U/S DATA         |          |         |      | .015   |          |       |        |       |
|  |      |                  | 6917.000 | -72.600 | 2    | N      | .000     | .000  |        |       |
|  |      |                  |          |         |      | .015   |          |       |        |       |
| W S P G W                                    |      |                  |          |         |      |        |          |       |        |       |
| WATER SURFACE PROFILE - ELEMENT CARD LISTING |      |                  |          |         |      |        |          |       |        |       |
| 26   | IS A | REACH            | 7108.740 | -72.000 | 2    | N      | .000     | .000  | .000   | 0     |
|  |      | U/S DATA         |          |         |      | .015   |          |       |        |       |
| 27   | IS A | SYSTEM HEADWORKS | 7108.740 | -72.000 | 2    | N      | .000     | .000  | .000   | 0     |
|  |      | U/S DATA         |          |         |      | .015   |          |       |        |       |
|  |      |                  |          |         |      |        | W S ELEV |       |        |       |
|  |      |                  |          |         |      |        | .000     |       |        |       |

PAGE NO 4

CVWD  
 MDP  
 L01-01

| Station        | Invert Elev | Depth (FT) | Water Elev | Q (CFS) | Vel (FPS) | Vel Head | Energy Grd. El. | Super Elev | Critical Depth | Flow Top Width | Height/Dia. -FT | Base Wt or I. D. | ZL   | No Wth Prs/Pi p |
|----------------|-------------|------------|------------|---------|-----------|----------|-----------------|------------|----------------|----------------|-----------------|------------------|------|-----------------|
| L/El em        | Ch Slope    |            |            |         |           | SF Ave   | HF              | SE Dpth    | Froude N       | Norm Dp        | "N"             | X-Fall           | ZR   | Type Ch         |
| 1055.100       | -91.800     | 6.609      | -85.191    | 1133.00 | 9.57      | 1.42     | -83.77          | .00        | 5.96           | 27.83          | 10.000          | 8.000            | 1.50 | 0 .0            |
| 46.182         | .0030       |            |            |         |           | .0017    | .08             | 6.61       | .82            | 5.70           | .015            | .00              | 1.50 | TRAP            |
| 1101.282       | -91.662     | 6.409      | -85.253    | 1133.00 | 10.04     | 1.56     | -83.69          | .00        | 5.96           | 27.23          | 10.000          | 8.000            | 1.50 | 0 .0            |
| 35.036         | .0030       |            |            |         |           | .0020    | .07             | 6.41       | .87            | 5.70           | .015            | .00              | 1.50 | TRAP            |
| 1136.319       | -91.558     | 6.234      | -85.324    | 1133.00 | 10.48     | 1.70     | -83.62          | .00        | 5.96           | 26.70          | 10.000          | 8.000            | 1.50 | 0 .0            |
| HYDRAULIC JUMP |             |            |            |         |           |          |                 |            |                |                |                 |                  |      |                 |
| 1136.319       | -91.558     | 5.701      | -85.857    | 1133.00 | 12.01     | 2.24     | -83.62          | .00        | 5.96           | 25.10          | 10.000          | 8.000            | 1.50 | 0 .0            |
| 33.976         | .0030       |            |            |         |           | .0030    | .10             | 5.70       | 1.09           | 5.70           | .015            | .00              | 1.50 | TRAP            |
| 1170.294       | -91.456     | 5.701      | -85.755    | 1133.00 | 12.01     | 2.24     | -83.52          | .00        | 5.96           | 25.10          | 10.000          | 8.000            | 1.50 | 0 .0            |
| 155.079        | .0030       |            |            |         |           | .0029    | .45             | 5.70       | 1.09           | 5.70           | .015            | .00              | 1.50 | TRAP            |
| 1325.374       | -90.993     | 5.778      | -85.215    | 1133.00 | 11.76     | 2.15     | -83.07          | .00        | 5.96           | 25.34          | 10.000          | 8.000            | 1.50 | 0 .0            |
| 35.626         | .0030       |            |            |         |           | .0027    | .09             | 5.78       | 1.06           | 5.70           | .015            | .00              | 1.50 | TRAP            |
| 1361.000       | -90.887     | 5.963      | -84.924    | 1133.00 | 11.21     | 1.95     | -82.97          | .00        | 5.96           | 25.89          | 10.000          | 8.000            | 1.50 | 0 .0            |
| TRANS STR      |             |            |            |         |           |          |                 |            |                |                |                 |                  |      |                 |
| 1376.000       | -90.842     | 5.903      | -84.939    | 1133.00 | 11.51     | 2.06     | -82.88          | .00        | 5.23           | 16.67          | 10.000          | 16.670           | .00  | 0 .0            |
| WALL EXIT      |             |            |            |         |           |          |                 |            |                |                |                 |                  |      |                 |
| 1376.000       | -90.842     | 5.903      | -84.939    | 1133.00 | 12.00     | 2.23     | -82.70          | .00        | 5.38           | 16.67          | 7.000           | 16.670           | .00  | 1 .7            |
| 100.000        | .0040       |            |            |         |           | .0043    | .43             | 5.90       | .89            | 6.25           | .015            | .00              | .00  | BOX             |

CVWD  
 MDP  
 L01-01

| Station | Invert Elev | Depth (FT) | Water Elev | Q (CFS) | Vel (FPS) | Vel Head | Energy Grd. El. | Super Elev | Critical Depth | Flow Top Width | Height/Dia. -FT | Base Wt or I. D. | ZL | No Wth Prs/Pi p |
|---------|-------------|------------|------------|---------|-----------|----------|-----------------|------------|----------------|----------------|-----------------|------------------|----|-----------------|
| L/El em | Ch Slope    |            |            |         |           | SF Ave   | HF              | SE Dpth    | Froude N       | Norm Dp        | "N"             | X-Fall           | ZR | Type Ch         |

| L01-01        |         |       |         |         |       |       |        |      |      |       |        |        |      |         |
|---------------|---------|-------|---------|---------|-------|-------|--------|------|------|-------|--------|--------|------|---------|
| 1476.000      | -90.443 | 6.070 | -84.373 | 1133.00 | 11.67 | 2.11  | -82.26 | .00  | 5.38 | 16.67 | 7.000  | 16.670 | .00  | 1 .7    |
| WALL ENTRANCE |         |       |         |         |       |       |        |      |      |       |        |        |      |         |
| 1476.000      | -90.443 | 6.762 | -83.681 | 1133.00 | 10.05 | 1.57  | -82.11 | .00  | 5.23 | 16.67 | 10.000 | 16.670 | .00  | 0 .0    |
| TRANS STR     | .0629   |       |         |         |       |       |        | 6.76 | .68  |       | .015   | .00    | .00  | RECTANG |
| 1491.000      | -89.500 | 5.769 | -83.731 | 1133.00 | 11.79 | 2.16  | -81.57 | .00  | 5.96 | 25.31 | 10.000 | 8.000  | 1.50 | 0 .0    |
| 1084.483      | .0028   |       |         |         |       | .0028 | 3.08   | 5.77 | 1.07 | 5.77  | .015   | .00    | 1.50 | TRAP    |
| 2575.483      | -86.418 | 5.769 | -80.648 | 1133.00 | 11.79 | 2.16  | -78.49 | .00  | 5.96 | 25.31 | 10.000 | 8.000  | 1.50 | 0 .0    |
| 134.017       | .0028   |       |         |         |       | .0028 | .38    | 5.77 | 1.07 | 5.77  | .015   | .00    | 1.50 | TRAP    |
| 2709.501      | -86.037 | 5.778 | -80.258 | 1133.00 | 11.76 | 2.15  | -78.11 | .00  | 5.96 | 25.34 | 10.000 | 8.000  | 1.50 | 0 .0    |
| 62.499        | .0028   |       |         |         |       | .0027 | .17    | 5.78 | 1.06 | 5.77  | .015   | .00    | 1.50 | TRAP    |
| 2772.000      | -85.859 | 5.963 | -79.896 | 1133.00 | 11.21 | 1.95  | -77.94 | .00  | 5.96 | 25.89 | 10.000 | 8.000  | 1.50 | 0 .0    |
| TRANS STR     | .0028   |       |         |         |       | .0025 | .04    | 5.96 | 1.00 |       | .015   | .00    | 1.50 | TRAP    |
| 2787.000      | -85.817 | 5.908 | -79.909 | 1133.00 | 11.50 | 2.06  | -77.85 | .00  | 5.23 | 16.67 | 10.000 | 16.670 | .00  | 0 .0    |
| WALL EXIT     |         |       |         |         |       |       |        |      |      |       |        |        |      |         |
| 2787.000      | -85.817 | 5.908 | -79.909 | 1133.00 | 11.99 | 2.23  | -77.68 | .00  | 5.38 | 16.67 | 7.000  | 16.670 | .00  | 1 .7    |
| 60.000        | .0045   |       |         |         |       | .0046 | .27    | 5.91 | .89  | 5.95  | .015   | .00    | .00  | BOX     |
| 2847.000      | -85.546 | 5.923 | -79.623 | 1133.00 | 11.95 | 2.22  | -77.40 | .00  | 5.38 | 16.67 | 7.000  | 16.670 | .00  | 1 .7    |
| WALL ENTRANCE |         |       |         |         |       |       |        |      |      |       |        |        |      |         |

♀ FILE: L01-01.WSW

W S P G W - CIVILDESIGN Version 14.06  
 Program Package Serial Number: 1585  
 WATER SURFACE PROFILE LISTING

PAGE 3

Date: 6- 2-2014 Time: 5: 51: 3

CVWD  
 MDP  
 L01-01

| Station   | Invert Elev | Depth (FT) | Water Elev | Q (CFS) | Vel (FPS) | Vel Head | Energy Grd. El. | Super Elev | Critical Depth | Flow Top Width | Height/Dia. -FT | Base Wt or I. D. | ZL   | No Wth Prs/Pi p |
|-----------|-------------|------------|------------|---------|-----------|----------|-----------------|------------|----------------|----------------|-----------------|------------------|------|-----------------|
| L/Elem    | Ch Slope    |            |            |         |           | SF Ave   | HF              | SE Dpth    | Froude N       | Norm Dp        | "N"             | X-Fall           | ZR   | Type Ch         |
| 2847.000  | -85.546     | 6.693      | -78.853    | 1133.00 | 10.15     | 1.60     | -77.25          | .00        | 5.23           | 16.67          | 10.000          | 16.670           | .00  | 0 .0            |
| TRANS STR | .0697       |            |            |         |           |          |                 | 6.69       | .69            |                | .015            | .00              | .00  | RECTANG         |
| 2862.000  | -84.500     | 5.963      | -78.537    | 1133.00 | 11.21     | 1.95     | -76.58          | .00        | 5.96           | 25.89          | 10.000          | 8.000            | 1.50 | 0 .0            |
| 40.295    | .0021       |            |            |         |           | .0023    | .09             | 5.96       | 1.00           | 6.24           | .015            | .00              | 1.50 | TRAP            |
| 2902.295  | -84.417     | 6.151      | -78.266    | 1133.00 | 10.69     | 1.77     | -76.49          | .00        | 5.96           | 26.45          | 10.000          | 8.000            | 1.50 | 0 .0            |
| 199.115   | .0021       |            |            |         |           | .0021    | .42             | 6.15       | .94            | 6.24           | .015            | .00              | 1.50 | TRAP            |
| 3101.410  | -84.007     | 6.237      | -77.769    | 1133.00 | 10.47     | 1.70     | -76.07          | .00        | 5.96           | 26.71          | 10.000          | 8.000            | 1.50 | 0 .0            |

L01-01

|           |         |       |         |         |       |       |        |      |      |       |        |       |      |      |
|-----------|---------|-------|---------|---------|-------|-------|--------|------|------|-------|--------|-------|------|------|
| 1116.590  | .0021   |       |         |         |       | .0021 | 2.30   | 6.24 | .92  | 6.24  | .015   | .00   | 1.50 | TRAP |
| 4218.000  | -81.706 | 6.237 | -75.469 | 1133.00 | 10.47 | 1.70  | -73.77 | .00  | 5.96 | 26.71 | 10.000 | 8.000 | 1.50 | 0 .0 |
| JUNCT STR | .0087   |       |         |         |       | .0026 | .04    | 6.24 | .92  |       | .015   | .00   | 1.50 | TRAP |

----- WARNING - Junction Analysis - Change in Channel Type -----

|           |         |       |         |        |       |       |        |      |      |       |        |        |     |      |
|-----------|---------|-------|---------|--------|-------|-------|--------|------|------|-------|--------|--------|-----|------|
| 4233.000  | -81.575 | 5.801 | -75.774 | 799.00 | 11.48 | 2.05  | -73.73 | .00  | 5.16 | 12.00 | 10.000 | 12.000 | .00 | 0 .0 |
| WALL EXIT |         |       |         |        |       |       |        |      |      |       |        |        |     |      |
| 4233.000  | -81.575 | 5.802 | -75.773 | 799.00 | 11.48 | 2.04  | -73.73 | .00  | 5.16 | 12.00 | 7.000  | 12.000 | .00 | 0 .7 |
| 40.000    | .0045   |       |         |        |       | .0032 | .13    | 5.80 | .84  | 5.08  | .015   | .00    | .00 | BOX  |
| 4273.000  | -81.393 | 5.612 | -75.781 | 799.00 | 11.86 | 2.19  | -73.60 | .00  | 5.16 | 12.00 | 7.000  | 12.000 | .00 | 0 .7 |

HYDRAULIC JUMP  
♀ FILE: L01-01.WSW

W S P G W - CIVILDESIGN Version 14.06  
Program Package Serial Number: 1585  
WATER SURFACE PROFILE LISTING

PAGE 4

Date: 6- 2-2014 Time: 5:51: 3

CVWD  
MDP

L01-01

| Station        | Invert Elev | Depth (FT) | Water Elev | Q (CFS) | Vel (FPS) | Vel Head | Energy Grd. El. | Super Elev | Critical Depth | Flow Top Width | Height/Dia. -FT | Base Wt or I.D. | ZL    | No Wth Prs/Pip |
|----------------|-------------|------------|------------|---------|-----------|----------|-----------------|------------|----------------|----------------|-----------------|-----------------|-------|----------------|
| L/Elem         | Ch Slope    |            |            |         |           | SF Ave   | HF              | SE Dpth    | Froude N       | Norm Dp        | "N"             | X-Fall          | ZR    | Type Ch        |
| *****          | *****       | *****      | *****      | *****   | *****     | *****    | *****           | *****      | *****          | *****          | *****           | *****           | ***** | *****          |
| 4273.000       | -81.393     | 5.155      | -76.238    | 799.00  | 12.92     | 2.59     | -73.65          | .00        | 5.16           | 12.00          | 10.000          | 12.000          | .00   | 0 .0           |
| HYDRAULIC DROP |             |            |            |         |           |          |                 |            |                |                |                 |                 |       |                |
| 4273.000       | -81.393     | 5.613      | -75.780    | 799.00  | 11.86     | 2.18     | -73.59          | .00        | 5.16           | 12.00          | 10.000          | 12.000          | .00   | 0 .0           |
| TRANS STR      | .0595       |            |            |         |           |          |                 | 5.61       | .88            |                | .015            | .00             | .00   | RECTANG        |
| 4288.000       | -80.500     | 5.355      | -75.145    | 799.00  | 10.63     | 1.76     | -73.39          | .00        | 5.40           | 22.06          | 10.000          | 6.000           | 1.50  | 0 .0           |
| 2164.840       | .0027       |            |            |         |           | .0027    | 5.84            | 5.35       | 1.02           | 5.35           | .015            | .00             | 1.50  | TRAP           |
| 6452.840       | -74.655     | 5.355      | -69.300    | 799.00  | 10.63     | 1.76     | -67.54          | .00        | 5.40           | 22.06          | 10.000          | 6.000           | 1.50  | 0 .0           |
| 33.275         | .0027       |            |            |         |           | .0027    | .09             | 5.35       | 1.02           | 5.35           | .015            | .00             | 1.50  | TRAP           |
| 6486.116       | -74.565     | 5.343      | -69.222    | 799.00  | 10.67     | 1.77     | -67.45          | .00        | 5.40           | 22.03          | 10.000          | 6.000           | 1.50  | 0 .0           |
| 79.796         | .0027       |            |            |         |           | .0029    | .23             | 5.34       | 1.02           | 5.35           | .015            | .00             | 1.50  | TRAP           |
| 6565.912       | -74.350     | 5.183      | -69.167    | 799.00  | 11.19     | 1.94     | -67.22          | .00        | 5.40           | 21.55          | 10.000          | 6.000           | 1.50  | 0 .0           |
| 63.361         | .0027       |            |            |         |           | .0033    | .21             | 5.18       | 1.08           | 5.35           | .015            | .00             | 1.50  | TRAP           |
| 6629.272       | -74.179     | 5.027      | -69.152    | 799.00  | 11.74     | 2.14     | -67.01          | .00        | 5.40           | 21.08          | 10.000          | 6.000           | 1.50  | 0 .0           |
| 58.403         | .0027       |            |            |         |           | .0038    | .22             | 5.03       | 1.15           | 5.35           | .015            | .00             | 1.50  | TRAP           |
| 6687.676       | -74.021     | 4.875      | -69.146    | 799.00  | 12.31     | 2.35     | -66.79          | .00        | 5.40           | 20.63          | 10.000          | 6.000           | 1.50  | 0 .0           |

L01-01

|          |         |       |         |        |       |      |        |       |     |      |      |       |        |       |      |      |
|----------|---------|-------|---------|--------|-------|------|--------|-------|-----|------|------|-------|--------|-------|------|------|
| 55.358   | .0027   |       |         |        |       |      |        | .0043 | .24 | 4.88 | 1.22 | 5.35  | .015   | .00   | 1.50 | TRAP |
| 6743.034 | -73.872 | 4.727 | -69.145 | 799.00 | 12.91 | 2.59 | -66.56 | .00   |     |      | 5.40 | 20.18 | 10.000 | 6.000 | 1.50 | 0.0  |
| 52.997   | .0027   |       |         |        |       |      |        | .0049 | .26 | 4.73 | 1.30 | 5.35  | .015   | .00   | 1.50 | TRAP |

♀ FILE: L01-01.WSW      W S P G W - CIVILDESIGN Version 14.06      PAGE 5  
 Program Package Serial Number: 1585      WATER SURFACE PROFILE LISTING      Date: 6- 2-2014 Time: 5:51: 3

CVWD  
MDP  
L01-01

| Station        | Invert Elev | Depth (FT) | Water Elev | Q (CFS) | Vel (FPS) | Vel Head | Energy Grd. El. | Super Elev | Critical Depth | Flow Top Width | Height/Di. -FT | Base Wt or I. D. | ZL   | No Wth Prs/Pip |
|----------------|-------------|------------|------------|---------|-----------|----------|-----------------|------------|----------------|----------------|----------------|------------------|------|----------------|
| L/Elem         | Ch Slope    |            |            |         |           | SF Ave   | HF              | SE Dpth    | Froude N       | Norm Dp        | "N"            | X-Fall           | ZR   | Type Ch        |
| 6796.030       | -73.729     | 4.583      | -69.146    | 799.00  | 13.54     | 2.85     | -66.30          | .00        | 5.40           | 19.75          | 10.000         | 6.000            | 1.50 | 0.0            |
| 50.970         | .0027       |            |            |         |           | .0055    | .28             | 4.58       | 1.38           | 5.35           | .015           | .00              | 1.50 | TRAP           |
| 6847.000       | -73.591     | 4.442      | -69.149    | 799.00  | 14.20     | 3.13     | -66.02          | .00        | 5.40           | 19.33          | 10.000         | 6.000            | 1.50 | 0.0            |
| TRANS STR      | .0027       |            |            |         |           | .0051    | .08             | 4.44       | 1.47           |                | .015           | .00              | 1.50 | TRAP           |
| 6862.000       | -73.550     | 5.163      | -68.387    | 799.00  | 12.90     | 2.58     | -65.80          | .00        | 5.16           | 12.00          | 10.000         | 12.000           | .00  | 0.0            |
| WALL EXIT      |             |            |            |         |           |          |                 |            |                |                |                |                  |      |                |
| 6862.000       | -73.550     | 5.163      | -68.387    | 799.00  | 12.90     | 2.58     | -65.80          | .00        | 5.16           | 12.00          | 7.000          | 12.000           | .00  | 0.7            |
| 12.465         | .0027       |            |            |         |           | .0038    | .05             | 5.16       | 1.00           | 6.16           | .015           | .00              | .00  | BOX            |
| 6874.465       | -73.516     | 5.415      | -68.101    | 799.00  | 12.30     | 2.35     | -65.75          | .00        | 5.16           | 12.00          | 7.000          | 12.000           | .00  | 0.7            |
| 27.535         | .0027       |            |            |         |           | .0035    | .10             | 5.42       | .93            | 6.16           | .015           | .00              | .00  | BOX            |
| 6902.000       | -73.442     | 5.574      | -67.868    | 799.00  | 11.95     | 2.22     | -65.65          | .00        | 5.16           | 12.00          | 7.000          | 12.000           | .00  | 0.7            |
| HYDRAULIC JUMP |             |            |            |         |           |          |                 |            |                |                |                |                  |      |                |
| 6902.000       | -73.442     | 5.102      | -68.340    | 799.00  | 13.05     | 2.64     | -65.70          | .00        | 5.16           | 12.00          | 10.000         | 12.000           | .00  | 0.0            |
| HYDRAULIC DROP |             |            |            |         |           |          |                 |            |                |                |                |                  |      |                |
| 6902.000       | -73.442     | 5.575      | -67.867    | 799.00  | 11.94     | 2.22     | -65.65          | .00        | 5.16           | 12.00          | 10.000         | 12.000           | .00  | 0.0            |
| TRANS STR      | .0561       |            |            |         |           | .0026    | .04             | 5.57       | .89            |                | .015           | .00              | .00  | RECTANG        |
| 6917.000       | -72.600     | 6.032      | -66.568    | 799.00  | 8.80      | 1.20     | -65.36          | .00        | 5.40           | 24.10          | 10.000         | 6.000            | 1.50 | 0.0            |
| 40.894         | .0031       |            |            |         |           | .0017    | .07             | 6.03       | .80            | 5.17           | .015           | .00              | 1.50 | TRAP           |

♀ FILE: L01-01.WSW      W S P G W - CIVILDESIGN Version 14.06      PAGE 6  
 Program Package Serial Number: 1585      WATER SURFACE PROFILE LISTING      Date: 6- 2-2014 Time: 5:51: 3

CVWD  
MDP  
L01-01

| Station        | Invert Elev | Depth (FT) | Water Elev | Q (CFS) | Vel (FPS) | Vel Head | Energy Grd. El. | Super Elev | Critical Depth | Flow Top Width | Height/Dia. -FT | Base Wt or I. D. | ZL    | No Wth Prs/Pi p |
|----------------|-------------|------------|------------|---------|-----------|----------|-----------------|------------|----------------|----------------|-----------------|------------------|-------|-----------------|
| L/Elem         | Ch Slope    |            |            |         |           | SF Ave   | HF              | SE Dpth    | Froude N       | Norm Dp        | "N"             | X-Fall           | ZR    | Type Ch         |
| *****          | *****       | *****      | *****      | *****   | *****     | *****    | *****           | *****      | *****          | *****          | *****           | *****            | ***** | *****           |
| 6957.894       | -72.472     | 5.855      | -66.617    | 799.00  | 9.23      | 1.32     | -65.29          | .00        | 5.40           | 23.56          | 10.000          | 6.000            | 1.50  | 0 .0            |
| 35.020         | .0031       |            |            |         |           | .0020    | .07             | 5.85       | .85            | 5.17           | .015            | .00              | 1.50  | TRAP            |
| 6992.914       | -72.362     | 5.682      | -66.681    | 799.00  | 9.68      | 1.46     | -65.22          | .00        | 5.40           | 23.05          | 10.000          | 6.000            | 1.50  | 0 .0            |
| 15.161         | .0031       |            |            |         |           | .0022    | .03             | 5.68       | .90            | 5.17           | .015            | .00              | 1.50  | TRAP            |
| 7008.075       | -72.315     | 5.600      | -66.715    | 799.00  | 9.91      | 1.52     | -65.19          | .00        | 5.40           | 22.80          | 10.000          | 6.000            | 1.50  | 0 .0            |
| HYDRAULIC JUMP |             |            |            |         |           |          |                 |            |                |                |                 |                  |       |                 |
| 7008.075       | -72.315     | 5.196      | -67.119    | 799.00  | 11.15     | 1.93     | -65.19          | .00        | 5.40           | 21.59          | 10.000          | 6.000            | 1.50  | 0 .0            |
| 70.055         | .0031       |            |            |         |           | .0030    | .21             | 5.20       | 1.08           | 5.17           | .015            | .00              | 1.50  | TRAP            |
| 7078.130       | -72.096     | 5.234      | -66.862    | 799.00  | 11.02     | 1.89     | -64.98          | .00        | 5.40           | 21.70          | 10.000          | 6.000            | 1.50  | 0 .0            |
| 30.610         | .0031       |            |            |         |           | .0028    | .09             | 5.23       | 1.06           | 5.17           | .015            | .00              | 1.50  | TRAP            |
| 7108.740       | -72.000     | 5.396      | -66.604    | 799.00  | 10.51     | 1.71     | -64.89          | .00        | 5.40           | 22.19          | 10.000          | 6.000            | 1.50  | 0 .0            |

♀

|    |                   |    |   |      |         | MO1      |      |      |
|----|-------------------|----|---|------|---------|----------|------|------|
| T1 | CVWD              |    |   |      |         |          |      | 0    |
| T2 | MDP               |    |   |      |         |          |      |      |
| T3 | MO1               |    |   |      |         |          |      |      |
| SO | 1231.040-158.000  | 1  |   | .014 |         | -151.700 |      |      |
| R  | 1480.000-157.100  | 1  |   | .014 |         |          | .000 |      |
| WE | 1480.000-157.100  | 2  |   | .500 |         |          |      |      |
| TS | 1510.000-156.800  | 3  |   | .015 |         |          |      |      |
| R  | 2000.000-156.314  | 3  |   | .015 |         |          |      |      |
| JX | 2030.000-155.984  | 3  | 4 | .015 | 280.000 | -155.284 |      | 45.0 |
| R  | 2185.000-155.830  | 3  |   | .015 |         |          |      |      |
| TS | 2200.000-155.792  | 10 |   | .015 |         |          |      |      |
| WX | 2200.000-155.792  | 11 |   |      |         |          |      |      |
| R  | 2240.000-155.691  | 11 |   | .014 |         |          |      |      |
| WE | 2240.000-155.691  | 10 |   | .500 |         |          |      |      |
| TS | 2270.000-155.383  | 3  |   | .015 |         |          |      |      |
| R  | 6000.000-151.653  | 3  |   | .015 |         |          |      |      |
| JX | 6030.000-151.623  | 5  | 4 | .015 | 281.000 | -150.623 |      | 45.0 |
| R  | 6175.000-151.478  | 5  |   | .015 |         |          |      |      |
| R  | 7510.000-150.153  | 5  |   | .015 |         |          |      |      |
| TS | 7525.000-150.116  | 20 |   | .015 |         |          |      |      |
| WX | 7525.000-150.116  | 21 |   |      |         |          |      |      |
| R  | 7565.000-150.016  | 21 |   | .014 |         |          |      |      |
| WE | 7565.000-150.016  | 20 |   | .500 |         |          |      |      |
| R  | 7580.000-149.866  | 5  |   | .015 |         |          |      |      |
| R  | 9750.000-147.593  | 5  |   | .015 |         |          |      |      |
| JX | 9780.000-147.561  | 7  | 6 | .015 | 932.000 | -147.561 |      | 30.0 |
| R  | 13500.000-143.665 | 7  |   | .015 |         |          |      |      |
| JX | 13530.000-142.165 | 8  | 6 | .015 | 933.000 | -142.165 |      | 30.0 |
| R  | 18038.000-126.000 | 8  |   | .015 |         |          |      |      |
| TS | 18068.000-125.200 | 30 |   | .015 |         |          |      |      |
| WX | 18068.000-125.200 | 31 |   |      |         |          |      |      |
| R  | 18128.000-124.000 | 31 |   | .014 |         |          |      |      |
| WE | 18128.000-124.000 | 30 |   | .500 |         |          |      |      |
| TS | 18143.000-123.500 | 8  |   | .015 |         |          |      |      |
| R  | 18190.000-123.374 | 8  |   | .015 |         |          |      |      |
| R  | 18220.000-123.294 | 8  |   | .015 |         |          |      |      |
| R  | 18300.000-123.079 | 8  |   | .015 |         |          |      |      |
| JX | 18330.000-122.000 | 9  | 6 | .015 | 984.000 | -121.000 |      | 30.0 |
| R  | 20800.000-115.868 | 9  |   | .015 |         |          |      |      |
| JX | 20815.000-115.284 | 12 | 4 | .015 | 328.000 | -114.794 |      | 45.0 |
| R  | 23150.000-110.034 | 12 |   | .015 |         |          |      |      |
| JX | 23180.000-109.060 | 13 | 6 | .015 | 954.000 | -109.034 |      | 30.0 |
| R  | 23333.000-108.480 | 13 |   | .015 |         |          |      |      |
| TS | 23348.000-108.042 | 40 |   | .015 |         |          |      |      |
| WX | 23348.000-108.042 | 41 |   |      |         |          |      |      |
| R  | 23408.000-107.000 | 41 |   | .014 |         |          |      |      |
| WE | 23408.000-107.000 | 40 |   | .500 |         |          |      |      |
| TS | 23423.000-106.500 | 13 |   | .015 |         |          |      |      |
| R  | 26100.000-101.500 | 13 |   | .015 |         |          |      |      |
| JX | 26115.000-101.000 | 14 | 4 | .015 | 363.000 | -100.581 |      | 45.0 |
| R  | 28670.000-098.000 | 14 |   | .015 |         |          |      |      |
| TS | 28685.000-097.563 | 50 |   | .015 |         |          |      |      |
| WX | 28685.000-097.563 | 51 |   |      |         |          |      |      |
| R  | 28725.000-097.100 | 51 |   | .014 |         |          |      |      |
| WE | 28725.000-097.100 | 50 |   | .500 |         |          |      |      |
| TS | 28740.000-096.800 | 14 |   | .015 |         |          |      |      |
| R  | 28925.000-096.470 | 14 |   | .015 |         |          |      |      |
| JX | 28955.000-096.000 | 15 | 4 | .015 | 342.000 | -095.747 |      | 45.0 |
| R  | 31500.000-091.000 | 15 |   | .015 |         |          |      |      |
| JX | 31530.000-089.500 | 15 | 4 | .015 | 342.000 | -089.000 |      | 45.0 |
| R  | 33973.000-085.300 | 15 |   | .015 |         |          |      |      |

MO1

|    |                   |         |        |        |       |       |     |  |  |
|----|-------------------|---------|--------|--------|-------|-------|-----|--|--|
| TS | 33988.000-085.246 | 60      | .015   |        |       |       |     |  |  |
| WX | 33988.000-085.246 | 61      |        |        |       |       |     |  |  |
| R  | 34028.000-085.100 | 61      | .014   |        |       |       |     |  |  |
| WE | 34028.000-085.100 | 60      | .500   |        |       |       |     |  |  |
| TS | 34043.000-084.100 | 15      | .015   |        |       |       |     |  |  |
| R  | 34119.000-084.000 | 15      | .015   |        |       |       |     |  |  |
| SH | 34119.000-084.000 | 15      |        |        |       |       |     |  |  |
| CD | 1 3 5             | .670    | 7.000  | 87.350 | .000  | .000  | .00 |  |  |
| CD | 2 2 0             | .000    | 10.000 | 87.350 | .000  | .000  | .00 |  |  |
| CD | 3 1 0             | .000    | 10.000 | 85.000 | 1.500 | 1.500 | .00 |  |  |
| CD | 4 4 1             | .000    | 8.000  | 0.000  | .000  | .000  | .00 |  |  |
| CD | 5 1 0             | .000    | 10.000 | 82.000 | 1.500 | 1.500 | .00 |  |  |
| CD | 6 1 0             | .000    | 10.000 | 6.000  | 1.500 | 1.500 | .00 |  |  |
| CD | 7 1 0             | .000    | 10.000 | 68.000 | 1.500 | 1.500 | .00 |  |  |
| CD | 8 1 0             | .000    | 10.000 | 31.000 | 1.500 | 1.500 | .00 |  |  |
| CD | 9 1 0             | .000    | 10.000 | 25.000 | 1.500 | 1.500 | .00 |  |  |
| CD | 10 2 0            | .000    | 10.000 | 87.350 | .000  | .000  | .00 |  |  |
| CD | 11 3 5            | .670    | 7.000  | 87.350 | .000  | .000  | .00 |  |  |
| CD | 12 1 0            | .000    | 10.000 | 23.000 | 1.500 | 1.500 | .00 |  |  |
| CD | 13 1 0            | .000    | 10.000 | 14.000 | 1.500 | 1.500 | .00 |  |  |
| CD | 14 1 0            | .000    | 10.000 | 10.000 | 1.500 | 1.500 | .00 |  |  |
| CD | 15 1 0            | .000    | 10.000 | 6.000  | 1.500 | 1.500 | .00 |  |  |
| CD | 20 2 0            | .000    | 10.000 | 87.350 | .000  | .000  | .00 |  |  |
| CD | 21 3 5            | .670    | 7.000  | 87.350 | .000  | .000  | .00 |  |  |
| CD | 30 2 0            | .000    | 10.000 | 43.340 | .000  | .000  | .00 |  |  |
| CD | 31 3 2            | .670    | 7.000  | 43.340 | .000  | .000  | .00 |  |  |
| CD | 40 2 0            | .000    | 10.000 | 24.670 | .000  | .000  | .00 |  |  |
| CD | 41 3 1            | .670    | 7.000  | 24.670 | .000  | .000  | .00 |  |  |
| CD | 50 2 0            | .000    | 10.000 | 20.670 | .000  | .000  | .00 |  |  |
| CD | 51 3 1            | .670    | 7.000  | 20.670 | .000  | .000  | .00 |  |  |
| CD | 60 2 0            | .000    | 10.000 | 10.000 | .000  | .000  | .00 |  |  |
| CD | 61 3 0            | .670    | 7.000  | 10.000 | .000  | .000  | .00 |  |  |
| Q  |                   | 754.000 | .0     |        |       |       |     |  |  |

| CARD CODE | SECT NO | CHN TYPE | NO OF PIER/PIP | AVE PIER WIDTH | HEIGHT 1 DIAMETER | BASE WIDTH | ZL    | ZR    | INV DROP | Y(1) | Y(2) | Y(3) | Y(4) | Y(5) | Y(6) | Y(7) | Y(8) | Y(9) | Y(10) |
|-----------|---------|----------|----------------|----------------|-------------------|------------|-------|-------|----------|------|------|------|------|------|------|------|------|------|-------|
| CD        | 1       | 3        | 5              | .670           | 7.000             | 87.350     | .000  | .000  | .00      |      |      |      |      |      |      |      |      |      |       |
| CD        | 2       | 2        | 0              | .000           | 10.000            | 87.350     |       |       | .00      |      |      |      |      |      |      |      |      |      |       |
| CD        | 3       | 1        | 0              | .000           | 10.000            | 85.000     | 1.500 | 1.500 | .00      |      |      |      |      |      |      |      |      |      |       |
| CD        | 4       | 4        | 1              |                | 8.000             |            |       |       |          |      |      |      |      |      |      |      |      |      |       |
| CD        | 5       | 1        | 0              | .000           | 10.000            | 82.000     | 1.500 | 1.500 | .00      |      |      |      |      |      |      |      |      |      |       |
| CD        | 6       | 1        | 0              | .000           | 10.000            | 6.000      | 1.500 | 1.500 | .00      |      |      |      |      |      |      |      |      |      |       |
| CD        | 7       | 1        | 0              | .000           | 10.000            | 68.000     | 1.500 | 1.500 | .00      |      |      |      |      |      |      |      |      |      |       |
| CD        | 8       | 1        | 0              | .000           | 10.000            | 31.000     | 1.500 | 1.500 | .00      |      |      |      |      |      |      |      |      |      |       |
| CD        | 9       | 1        | 0              | .000           | 10.000            | 25.000     | 1.500 | 1.500 | .00      |      |      |      |      |      |      |      |      |      |       |
| CD        | 10      | 2        | 0              | .000           | 10.000            | 87.350     |       |       | .00      |      |      |      |      |      |      |      |      |      |       |
| CD        | 11      | 3        | 5              | .670           | 7.000             | 87.350     | .000  | .000  | .00      |      |      |      |      |      |      |      |      |      |       |
| CD        | 12      | 1        | 0              | .000           | 10.000            | 23.000     | 1.500 | 1.500 | .00      |      |      |      |      |      |      |      |      |      |       |
| CD        | 13      | 1        | 0              | .000           | 10.000            | 14.000     | 1.500 | 1.500 | .00      |      |      |      |      |      |      |      |      |      |       |
| CD        | 14      | 1        | 0              | .000           | 10.000            | 10.000     | 1.500 | 1.500 | .00      |      |      |      |      |      |      |      |      |      |       |
| CD        | 15      | 1        | 0              | .000           | 10.000            | 6.000      | 1.500 | 1.500 | .00      |      |      |      |      |      |      |      |      |      |       |
| CD        | 20      | 2        | 0              | .000           | 10.000            | 87.350     |       |       | .00      |      |      |      |      |      |      |      |      |      |       |
| CD        | 21      | 3        | 5              | .670           | 7.000             | 87.350     | .000  | .000  | .00      |      |      |      |      |      |      |      |      |      |       |
| CD        | 30      | 2        | 0              | .000           | 10.000            | 43.340     |       |       | .00      |      |      |      |      |      |      |      |      |      |       |
| CD        | 31      | 3        | 2              | .670           | 7.000             | 43.340     | .000  | .000  | .00      |      |      |      |      |      |      |      |      |      |       |
| CD        | 40      | 2        | 0              | .000           | 10.000            | 24.670     |       |       | .00      |      |      |      |      |      |      |      |      |      |       |
| CD        | 41      | 3        | 1              | .670           | 7.000             | 24.670     | .000  | .000  | .00      |      |      |      |      |      |      |      |      |      |       |
| CD        | 50      | 2        | 0              | .000           | 10.000            | 20.670     |       |       | .00      |      |      |      |      |      |      |      |      |      |       |
| CD        | 51      | 3        | 1              | .670           | 7.000             | 20.670     | .000  | .000  | .00      |      |      |      |      |      |      |      |      |      |       |
| CD        | 60      | 2        | 0              | .000           | 10.000            | 10.000     |       |       | .00      |      |      |      |      |      |      |      |      |      |       |
| CD        | 61      | 3        | 0              | .670           | 7.000             | 10.000     | .000  | .000  | .00      |      |      |      |      |      |      |      |      |      |       |

W S P G W  
 WATER SURFACE PROFILE - TITLE CARD LISTING PAGE NO 1

HEADING LINE NO 1 IS - CVWD  
 HEADING LINE NO 2 IS - MDP  
 HEADING LINE NO 3 IS - MO1

W S P G W  
 WATER SURFACE PROFILE - ELEMENT CARD LISTING PAGE NO 2

| ELEMENT NO | IS A          | U/S DATA | STATION  | INVERT   | SECT  | W S ELEV | RADIUS | ANGLE   | ANG PT | MAN H    |          |        |       |  |  |
|------------|---------------|----------|----------|----------|-------|----------|--------|---------|--------|----------|----------|--------|-------|--|--|
| 1          | SYSTEM OUTLET |          | 1231.040 | -158.000 | 1     | -151.700 |        |         |        |          |          |        |       |  |  |
| 2          | REACH         |          | 1480.000 | -157.100 | 1     |          | .014   | .000    | .000   | 0        |          |        |       |  |  |
| 3          | WALL ENTRANCE |          | 1480.000 | -157.100 | 2     |          | .500   |         |        |          |          |        |       |  |  |
| 4          | TRANSITION    |          | 1510.000 | -156.800 | 3     |          | .015   | .000    | .000   |          |          |        |       |  |  |
| 5          | REACH         |          | 2000.000 | -156.314 | 3     |          | .015   | .000    | .000   | 0        |          |        |       |  |  |
| 6          | JUNCTION      |          | 2030.000 | -155.984 | 3     |          | .015   | .000    | .000   | 0        |          |        |       |  |  |
|            |               |          |          |          | LAT-1 | LAT-2    | N      | Q3      | Q4     | INVERT-3 | INVERT-4 | PHI 3  | PHI 4 |  |  |
|            |               |          |          |          | 4     | 0        | .015   | 280.000 | .000   | -155.284 | .000     | 45.000 | .000  |  |  |
|            |               |          |          |          |       |          |        |         |        | RADIUS   | ANGLE    |        |       |  |  |
|            |               |          |          |          |       |          |        |         |        | .000     | .000     |        |       |  |  |

MO1

THE ABOVE ELEMENT CONTAINED AN INVERT ELEV WHICH WAS NOT GREATER THAN THE PREVIOUS INVERT ELEV -WARNING

|            |    |                    |          |          |      |    |  |  |        |       |        |       |
|------------|----|--------------------|----------|----------|------|----|--|--|--------|-------|--------|-------|
| ELEMENT NO | 7  | IS A REACH         | STATION  | INVERT   | SECT | N  |  |  | RADIUS | ANGLE | ANG PT | MAN H |
|            |    | U/S DATA           | 2185.000 | -155.830 | 3    |    |  |  | .015   | .000  | .000   | 0     |
| ELEMENT NO | 8  | IS A TRANSITION    | STATION  | INVERT   | SECT | N  |  |  | RADIUS | ANGLE |        |       |
|            |    | U/S DATA           | 2200.000 | -155.792 | 10   |    |  |  | .015   | .000  |        |       |
| ELEMENT NO | 9  | IS A WALL EXIT     | STATION  | INVERT   | SECT |    |  |  |        |       |        |       |
|            |    | U/S DATA           | 2200.000 | -155.792 | 11   |    |  |  |        |       |        |       |
| ELEMENT NO | 10 | IS A REACH         | STATION  | INVERT   | SECT | N  |  |  | RADIUS | ANGLE | ANG PT | MAN H |
|            |    | U/S DATA           | 2240.000 | -155.691 | 11   |    |  |  | .014   | .000  | .000   | 0     |
| ELEMENT NO | 11 | IS A WALL ENTRANCE | STATION  | INVERT   | SECT | FP |  |  |        |       |        |       |
|            |    | U/S DATA           | 2240.000 | -155.691 | 10   |    |  |  | .500   |       |        |       |

PAGE NO 3

W S P G W  
WATER SURFACE PROFILE - ELEMENT CARD LISTING

|            |    |                 |          |          |      |       |       |      |         |       |          |          |        |       |
|------------|----|-----------------|----------|----------|------|-------|-------|------|---------|-------|----------|----------|--------|-------|
| ELEMENT NO | 12 | IS A TRANSITION | STATION  | INVERT   | SECT | N     |       |      | RADIUS  | ANGLE |          |          |        |       |
|            |    | U/S DATA        | 2270.000 | -155.383 | 3    |       |       |      | .015    | .000  | .000     |          |        |       |
| ELEMENT NO | 13 | IS A REACH      | STATION  | INVERT   | SECT | N     |       |      | RADIUS  | ANGLE | ANG PT   | MAN H    |        |       |
|            |    | U/S DATA        | 6000.000 | -151.653 | 3    |       |       |      | .015    | .000  | .000     | 0        |        |       |
| ELEMENT NO | 14 | IS A JUNCTION   | STATION  | INVERT   | SECT | LAT-1 | LAT-2 | N    | Q3      | Q4    | INVERT-3 | INVERT-4 | PHI 3  | PHI 4 |
|            |    | U/S DATA        | 6030.000 | -151.623 | 5    | 4     | 0     | .015 | 281.000 | .000  | -150.623 | .000     | 45.000 | .000  |
|            |    |                 |          |          |      |       |       |      |         |       | RADIUS   | ANGLE    |        |       |
|            |    |                 |          |          |      |       |       |      |         |       | .000     | .000     |        |       |

THE ABOVE ELEMENT CONTAINED AN INVERT ELEV WHICH WAS NOT GREATER THAN THE PREVIOUS INVERT ELEV -WARNING

|            |    |                    |          |          |      |    |  |  |        |       |        |       |
|------------|----|--------------------|----------|----------|------|----|--|--|--------|-------|--------|-------|
| ELEMENT NO | 15 | IS A REACH         | STATION  | INVERT   | SECT | N  |  |  | RADIUS | ANGLE | ANG PT | MAN H |
|            |    | U/S DATA           | 6175.000 | -151.478 | 5    |    |  |  | .015   | .000  | .000   | 0     |
| ELEMENT NO | 16 | IS A REACH         | STATION  | INVERT   | SECT | N  |  |  | RADIUS | ANGLE | ANG PT | MAN H |
|            |    | U/S DATA           | 7510.000 | -150.153 | 5    |    |  |  | .015   | .000  | .000   | 0     |
| ELEMENT NO | 17 | IS A TRANSITION    | STATION  | INVERT   | SECT | N  |  |  | RADIUS | ANGLE |        |       |
|            |    | U/S DATA           | 7525.000 | -150.116 | 20   |    |  |  | .015   | .000  | .000   |       |
| ELEMENT NO | 18 | IS A WALL EXIT     | STATION  | INVERT   | SECT |    |  |  |        |       |        |       |
|            |    | U/S DATA           | 7525.000 | -150.116 | 21   |    |  |  |        |       |        |       |
| ELEMENT NO | 19 | IS A REACH         | STATION  | INVERT   | SECT | N  |  |  | RADIUS | ANGLE | ANG PT | MAN H |
|            |    | U/S DATA           | 7565.000 | -150.016 | 21   |    |  |  | .014   | .000  | .000   | 0     |
| ELEMENT NO | 20 | IS A WALL ENTRANCE | STATION  | INVERT   | SECT | FP |  |  |        |       |        |       |
|            |    | U/S DATA           | 7565.000 | -150.016 | 20   |    |  |  | .500   |       |        |       |

WARNING - ADJACENT SECTIONS ARE NOT IDENTICAL - SEE SECTION NUMBERS AND CHANNEL DEFINITIONS

|            |    |            |          |          |      |   |  |  |        |       |        |       |
|------------|----|------------|----------|----------|------|---|--|--|--------|-------|--------|-------|
| ELEMENT NO | 21 | IS A REACH | STATION  | INVERT   | SECT | N |  |  | RADIUS | ANGLE | ANG PT | MAN H |
|            |    | U/S DATA   | 7580.000 | -149.866 | 5    |   |  |  | .015   | .000  | .000   | 0     |
| ELEMENT NO | 22 | IS A REACH | STATION  | INVERT   | SECT | N |  |  | RADIUS | ANGLE | ANG PT | MAN H |
|            |    | U/S DATA   | 9750.000 | -147.593 | 5    |   |  |  | .015   | .000  | .000   | 0     |

PAGE NO 4

W S P G W  
WATER SURFACE PROFILE - ELEMENT CARD LISTING

|            |    |               |          |          |      |       |       |      |         |      |          |          |        |       |
|------------|----|---------------|----------|----------|------|-------|-------|------|---------|------|----------|----------|--------|-------|
| ELEMENT NO | 23 | IS A JUNCTION | STATION  | INVERT   | SECT | LAT-1 | LAT-2 | N    | Q3      | Q4   | INVERT-3 | INVERT-4 | PHI 3  | PHI 4 |
|            |    | U/S DATA      | 9780.000 | -147.561 | 7    | 6     | 0     | .015 | 932.000 | .000 | -147.561 | .000     | 30.000 | .000  |
|            |    |               |          |          |      |       |       |      |         |      | RADIUS   | ANGLE    |        |       |
|            |    |               |          |          |      |       |       |      |         |      | .000     | .000     |        |       |

THE ABOVE ELEMENT CONTAINED AN INVERT ELEV WHICH WAS NOT GREATER THAN THE PREVIOUS INVERT ELEV -WARNING  
 ELEMENT NO 24 IS A REACH U/S DATA STATION INVERT SECT N RADIUS ANGLE ANG PT MAN H  
 13500.000 -143.665 7 .015 .000 .000 .000 0  
 ELEMENT NO 25 IS A JUNCTION U/S DATA STATION INVERT SECT LAT-1 LAT-2 N Q3 Q4 INVERT-3 INVERT-4 PHI 3 PHI 4  
 13530.000 -142.165 8 6 0 .015 933.000 .000 -142.165 .000 30.000 .000  
 RADIUS ANGLE .000 .000

THE ABOVE ELEMENT CONTAINED AN INVERT ELEV WHICH WAS NOT GREATER THAN THE PREVIOUS INVERT ELEV -WARNING  
 ELEMENT NO 26 IS A REACH U/S DATA STATION INVERT SECT N RADIUS ANGLE ANG PT MAN H  
 18038.000 -126.000 8 .015 .000 .000 .000 0  
 ELEMENT NO 27 IS A TRANSITION U/S DATA STATION INVERT SECT N RADIUS ANGLE  
 18068.000 -125.200 30 .015 .000 .000  
 ELEMENT NO 28 IS A WALL EXIT U/S DATA STATION INVERT SECT  
 18068.000 -125.200 31 \*  
 ELEMENT NO 29 IS A REACH U/S DATA STATION INVERT SECT N RADIUS ANGLE ANG PT MAN H  
 18128.000 -124.000 31 .014 .000 .000 .000 0  
 ELEMENT NO 30 IS A WALL ENTRANCE U/S DATA STATION INVERT SECT FP  
 18128.000 -124.000 30 .500  
 ELEMENT NO 31 IS A TRANSITION U/S DATA STATION INVERT SECT N RADIUS ANGLE  
 18143.000 -123.500 8 .015 .000 .000

W S P G W  
 WATER SURFACE PROFILE - ELEMENT CARD LISTING

ELEMENT NO 32 IS A REACH U/S DATA STATION INVERT SECT N RADIUS ANGLE ANG PT MAN H  
 18190.000 -123.374 8 .015 .000 .000 .000 0  
 ELEMENT NO 33 IS A REACH U/S DATA STATION INVERT SECT N RADIUS ANGLE ANG PT MAN H  
 18220.000 -123.294 8 .015 .000 .000 .000 0  
 ELEMENT NO 34 IS A REACH U/S DATA STATION INVERT SECT N RADIUS ANGLE ANG PT MAN H  
 18300.000 -123.079 8 .015 .000 .000 .000 0  
 ELEMENT NO 35 IS A JUNCTION U/S DATA STATION INVERT SECT LAT-1 LAT-2 N Q3 Q4 INVERT-3 INVERT-4 PHI 3 PHI 4  
 18330.000 -122.000 9 6 0 .015 984.000 .000 -121.000 .000 30.000 .000  
 RADIUS ANGLE .000 .000

THE ABOVE ELEMENT CONTAINED AN INVERT ELEV WHICH WAS NOT GREATER THAN THE PREVIOUS INVERT ELEV -WARNING  
 ELEMENT NO 36 IS A REACH U/S DATA STATION INVERT SECT N RADIUS ANGLE ANG PT MAN H  
 20800.000 -115.868 9 .015 .000 .000 .000 0  
 ELEMENT NO 37 IS A JUNCTION U/S DATA STATION INVERT SECT LAT-1 LAT-2 N Q3 Q4 INVERT-3 INVERT-4 PHI 3 PHI 4  
 20815.000 -115.284 12 4 0 .015 328.000 .000 -114.794 .000 45.000 .000  
 RADIUS ANGLE .000 .000

THE ABOVE ELEMENT CONTAINED AN INVERT ELEV WHICH WAS NOT GREATER THAN THE PREVIOUS INVERT ELEV -WARNING  
 ELEMENT NO 38 IS A REACH U/S DATA STATION INVERT SECT N RADIUS ANGLE ANG PT MAN H  
 23150.000 -110.034 12 .015 .000 .000 .000 0  
 ELEMENT NO 39 IS A JUNCTION U/S DATA STATION INVERT SECT LAT-1 LAT-2 N Q3 Q4 INVERT-3 INVERT-4 PHI 3 PHI 4  
 23180.000 -109.060 13 6 0 .015 954.000 .000 -109.034 .000 30.000 .000

THE ABOVE ELEMENT CONTAINED AN INVERT ELEV WHICH WAS NOT GREATER THAN THE PREVIOUS INVERT ELEV -WARNING  
RADIUS .000 ANGLE .000

W S P G W  
WATER SURFACE PROFILE - ELEMENT CARD LISTING

| ELEMENT NO | IS | A | REACH         | STATION   | I NVERT  | SECT | N    | Q3      | Q4   | I NVERT-3 | I NVERT-4 | PHI 3  | PHI 4 | ANG PT | MAN H |
|------------|----|---|---------------|-----------|----------|------|------|---------|------|-----------|-----------|--------|-------|--------|-------|
| 40         |    |   | U/S DATA      | 23333.000 | -108.480 | 13   | .015 |         |      |           |           |        |       |        | 0     |
| 41         |    |   | TRANSITION    | 23348.000 | -108.042 | 40   | .015 |         |      |           |           |        |       |        |       |
| 42         |    |   | WALL EXIT     | 23348.000 | -108.042 | 41   |      |         |      |           |           |        |       |        |       |
| 43         |    |   | U/S DATA      | 23408.000 | -107.000 | 41   | .014 |         |      |           |           |        |       |        | 0     |
| 44         |    |   | WALL ENTRANCE | 23408.000 | -107.000 | 40   | .500 |         |      |           |           |        |       |        |       |
| 45         |    |   | TRANSITION    | 23423.000 | -106.500 | 13   | .015 |         |      |           |           |        |       |        |       |
| 46         |    |   | U/S DATA      | 26100.000 | -101.500 | 13   | .015 |         |      |           |           |        |       |        | 0     |
| 47         |    |   | JUNCTION      | 26115.000 | -101.000 | 14   | .015 | 363.000 | .000 | -100.581  | .000      | 45.000 | .000  |        |       |

THE ABOVE ELEMENT CONTAINED AN INVERT ELEV WHICH WAS NOT GREATER THAN THE PREVIOUS INVERT ELEV -WARNING  
RADIUS .000 ANGLE .000

| ELEMENT NO | IS | A | REACH      | STATION   | I NVERT | SECT | N    | Q3 | Q4 | I NVERT-3 | I NVERT-4 | PHI 3 | PHI 4 | ANG PT | MAN H |
|------------|----|---|------------|-----------|---------|------|------|----|----|-----------|-----------|-------|-------|--------|-------|
| 48         |    |   | U/S DATA   | 28670.000 | -98.000 | 14   | .015 |    |    |           |           |       |       |        | 0     |
| 49         |    |   | TRANSITION | 28685.000 | -97.563 | 50   | .015 |    |    |           |           |       |       |        |       |
| 50         |    |   | WALL EXIT  | 28685.000 | -97.563 | 51   |      |    |    |           |           |       |       |        |       |

W S P G W  
WATER SURFACE PROFILE - ELEMENT CARD LISTING

| ELEMENT NO | IS | A | REACH         | STATION   | I NVERT | SECT | N    | Q3      | Q4   | I NVERT-3 | I NVERT-4 | PHI 3  | PHI 4 | ANG PT | MAN H |
|------------|----|---|---------------|-----------|---------|------|------|---------|------|-----------|-----------|--------|-------|--------|-------|
| 51         |    |   | U/S DATA      | 28725.000 | -97.100 | 51   | .014 |         |      |           |           |        |       |        | 0     |
| 52         |    |   | WALL ENTRANCE | 28725.000 | -97.100 | 50   | .500 |         |      |           |           |        |       |        |       |
| 53         |    |   | TRANSITION    | 28740.000 | -96.800 | 14   | .015 |         |      |           |           |        |       |        |       |
| 54         |    |   | U/S DATA      | 28925.000 | -96.470 | 14   | .015 |         |      |           |           |        |       |        | 0     |
| 55         |    |   | JUNCTION      | 28955.000 | -96.000 | 15   | .015 | 342.000 | .000 | -95.747   | .000      | 45.000 | .000  |        |       |

THE ABOVE ELEMENT CONTAINED AN INVERT ELEV WHICH WAS NOT GREATER THAN THE PREVIOUS INVERT ELEV -WARNING  
RADIUS .000 ANGLE .000



CVWD  
MDP  
MO1

| Station  | Invert Elev | Depth (FT) | Water Elev | Q (CFS) | Vel (FPS) | Vel Head | Energy Grd. El. | Super Elev | Critical Depth | Flow Top Width | Height/Di a. -FT | Base Wt or I. D. | ZL   | No Wth Prs/Pip |
|--|-------------|------------|------------|---------|-----------|----------|-----------------|------------|----------------|----------------|------------------|------------------|------|----------------|
| L/Elem   | Ch Slope    |            |            |         |           | SF Ave   | HF              | SE Dpth    | Froude N       | Norm Dp        | "N"              | X-Fall           | ZR   | Type Ch        |
| 1231.040   | -158.000    | 6.300      | -151.700   | 6493.00 | 12.27     | 2.34     | -149.36         | .00        | 5.70           | 87.35          | 7.000            | 87.350           | .00  | 5 .7           |
| 81.819   | .0036       |            |            |         |           | .0027    | .22             | 6.30       | .88            | 5.66           | .014             | .00              | .00  | BOX            |
| ----- WARNING - Flow depth near top of box conduit ----- |             |            |            |         |           |          |                 |            |                |                |                  |                  |      |                |
| 1312.859   | -157.704    | 6.007      | -151.697   | 6493.00 | 12.87     | 2.57     | -149.13         | .00        | 5.70           | 87.35          | 7.000            | 87.350           | .00  | 5 .7           |
| 67.541   | .0036       |            |            |         |           | .0031    | .21             | 6.01       | .94            | 5.66           | .014             | .00              | .00  | BOX            |
| 1380.400   | -157.460    | 5.747      | -151.713   | 6493.00 | 13.45     | 2.81     | -148.90         | .00        | 5.70           | 87.35          | 7.000            | 87.350           | .00  | 5 .7           |
| HYDRAULIC JUMP   |             |            |            |         |           |          |                 |            |                |                |                  |                  |      |                |
| 1380.400   | -157.460    | 5.661      | -151.799   | 6493.00 | 13.66     | 2.90     | -148.90         | .00        | 5.70           | 87.35          | 7.000            | 87.350           | .00  | 5 .7           |
| 86.202   | .0036       |            |            |         |           | .0036    | .31             | 5.66       | 1.03           | 5.66           | .014             | .00              | .00  | BOX            |
| 1466.602   | -157.148    | 5.661      | -151.488   | 6493.00 | 13.66     | 2.90     | -148.59         | .00        | 5.70           | 87.35          | 7.000            | 87.350           | .00  | 5 .7           |
| 13.398   | .0036       |            |            |         |           | .0036    | .05             | 5.66       | 1.03           | 5.66           | .014             | .00              | .00  | BOX            |
| 1480.000   | -157.100    | 5.704      | -151.396   | 6493.00 | 13.55     | 2.85     | -148.54         | .00        | 5.70           | 87.35          | 7.000            | 87.350           | .00  | 5 .7           |
| WALL ENTRANCE  |             |            |            |         |           |          |                 |            |                |                |                  |                  |      |                |
| 1480.000   | -157.100    | 6.937      | -150.163   | 6493.00 | 10.71     | 1.78     | -148.38         | .00        | 5.56           | 87.35          | 10.000           | 87.350           | .00  | 0 .0           |
| TRANS STR .0100  |             |            |            |         |           |          |                 |            |                |                |                  |                  |      |                |
| 1510.000   | -156.800    | 7.033      | -149.767   | 6493.00 | 9.66      | 1.45     | -148.32         | .00        | 5.47           | 106.10         | 10.000           | 85.000           | 1.50 | 0 .0           |
| 490.000  | .0010       |            |            |         |           | .0009    | .43             | 7.03       | .68            | 6.73           | .015             | .00              | 1.50 | TRAP           |

CVWD  
MDP  
MO1

| Station | Invert Elev | Depth (FT) | Water Elev | Q (CFS) | Vel (FPS) | Vel Head | Energy Grd. El. | Super Elev | Critical Depth | Flow Top Width | Height/Di a. -FT | Base Wt or I. D. | ZL | No Wth Prs/Pip |
|---------|-------------|------------|------------|---------|-----------|----------|-----------------|------------|----------------|----------------|------------------|------------------|----|----------------|
| L/Elem  | Ch Slope    |            |            |         |           | SF Ave   | HF              | SE Dpth    | Froude N       | Norm Dp        | "N"              | X-Fall           | ZR | Type Ch        |

MO1

|               |          |       |          |         |       |       |         |      |      |        |        |        |      |         |    |
|---------------|----------|-------|----------|---------|-------|-------|---------|------|------|--------|--------|--------|------|---------|----|
| 2000.000      | -156.314 | 6.928 | -149.386 | 6493.00 | 9.82  | 1.50  | -147.89 | .00  | 5.47 | 105.78 | 10.000 | 85.000 | 1.50 | 0       | .0 |
| JUNCT STR     | .0110    |       |          |         |       | .0009 | .03     | 6.93 | .69  |        | .015   | .00    | 1.50 | TRAP    |    |
| 2030.000      | -155.984 | 6.721 | -149.263 | 6213.00 | 9.72  | 1.47  | -147.80 | .00  | 5.32 | 105.16 | 10.000 | 85.000 | 1.50 | 0       | .0 |
| 155.000       | .0010    |       |          |         |       | .0009 | .14     | 6.72 | .69  | 6.56   | .015   | .00    | 1.50 | TRAP    |    |
| 2185.000      | -155.830 | 6.699 | -149.131 | 6213.00 | 9.76  | 1.48  | -147.65 | .00  | 5.32 | 105.10 | 10.000 | 85.000 | 1.50 | 0       | .0 |
| TRANS STR     | .0025    |       |          |         |       | .0011 | .02     | 6.70 | .70  |        | .015   | .00    | 1.50 | TRAP    |    |
| 2200.000      | -155.792 | 6.255 | -149.537 | 6213.00 | 11.37 | 2.01  | -147.53 | .00  | 5.40 | 87.35  | 10.000 | 87.350 | .00  | 0       | .0 |
| WALL EXIT     |          |       |          |         |       |       |         |      |      |        |        |        |      |         |    |
| 2200.000      | -155.792 | 6.256 | -149.536 | 6213.00 | 11.82 | 2.17  | -147.37 | .00  | 5.54 | 87.35  | 7.000  | 87.350 | .00  | 5       | .7 |
| 40.000        | .0025    |       |          |         |       | .0025 | .10     | 6.26 | .85  | 6.25   | .014   | .00    | .00  | BOX     |    |
| 2240.000      | -155.691 | 6.256 | -149.435 | 6213.00 | 11.82 | 2.17  | -147.26 | .00  | 5.54 | 87.35  | 7.000  | 87.350 | .00  | 5       | .7 |
| WALL ENTRANCE |          |       |          |         |       |       |         |      |      |        |        |        |      |         |    |
| 2240.000      | -155.691 | 6.942 | -148.749 | 6213.00 | 10.25 | 1.63  | -147.12 | .00  | 5.40 | 87.35  | 10.000 | 87.350 | .00  | 0       | .0 |
| TRANS STR     | .0103    |       |          |         |       | .0009 | .03     | 6.94 | .69  |        | .015   | .00    | .00  | RECTANG |    |
| 2270.000      | -155.383 | 6.960 | -148.423 | 6213.00 | 9.35  | 1.36  | -147.06 | .00  | 5.32 | 105.88 | 10.000 | 85.000 | 1.50 | 0       | .0 |
| 1261.759      | .0010    |       |          |         |       | .0009 | 1.10    | 6.96 | .66  | 6.54   | .015   | .00    | 1.50 | TRAP    |    |
| 3531.759      | -154.121 | 6.667 | -147.454 | 6213.00 | 9.81  | 1.49  | -145.96 | .00  | 5.32 | 105.00 | 10.000 | 85.000 | 1.50 | 0       | .0 |
| 1956.366      | .0010    |       |          |         |       | .0010 | 1.90    | 6.67 | .70  | 6.54   | .015   | .00    | 1.50 | TRAP    |    |

♀ FILE: MO1.WSW

W S P G W - CIVILDESIGN Version 14.06

PAGE 3

Program Package Serial Number: 1585

WATER SURFACE PROFILE LISTING

Date: 5-7-2014 Time: 2:3:4

CVWD

MDP

MO1

| Station  | Invert Elev | Depth (FT) | Water Elev | Q (CFS) | Vel (FPS) | Vel Head | Energy Grd. El. | Super Elev | Critical Depth | Flow Top Width | Height/Dia. -FT | Base Wt or I.D. | ZL   | No Wth Prs/Pip |
|----------|-------------|------------|------------|---------|-----------|----------|-----------------|------------|----------------|----------------|-----------------|-----------------|------|----------------|
| L/Elem   | Ch Slope    |            |            |         |           | SF Ave   | HF              | SE Dpth    | Froude N       | Norm Dp        | "N"             | X-Fall          | ZR   | Type Ch        |
| 5488.125 | -152.165    | 6.544      | -145.621   | 6213.00 | 10.01     | 1.56     | -144.06         | .00        | 5.32           | 104.63         | 10.000          | 85.000          | 1.50 | 0 .0           |
| 511.875  | .0010       |            |            |         |           | .0010    | .51             | 6.54       | .72            | 6.54           | .015            | .00             | 1.50 | TRAP           |
| 6000.000 | -151.653    | 6.544      | -145.109   | 6213.00 | 10.01     | 1.56     | -143.55         | .00        | 5.32           | 104.63         | 10.000          | 85.000          | 1.50 | 0 .0           |

| MO1  |          |       |          |         |       |      |         |     |      |        |        |        |      |      |
|--|----------|-------|----------|---------|-------|------|---------|-----|------|--------|--------|--------|------|------|
| JUNCT STR  | .0010    |       |          |         | .0009 | .03  | 6.54    | .72 |      | .015   | .00    | 1.50   | TRAP |      |
| 6030.000   | -151.623 | 6.749 | -144.874 | 5932.00 | 9.54  | 1.41 | -143.46 | .00 | 5.28 | 102.25 | 10.000 | 82.000 | 1.50 | 0 .0 |
| 145.000  | .0010    |       |          |         | .0009 | .13  | 6.75    | .68 |      | 6.50   | .015   | .00    | 1.50 | TRAP |
| 6175.000   | -151.478 | 6.719 | -144.759 | 5932.00 | 9.59  | 1.43 | -143.33 | .00 | 5.28 | 102.16 | 10.000 | 82.000 | 1.50 | 0 .0 |
| 1335.000   | .0010    |       |          |         | .0009 | 1.24 | 6.72    | .69 |      | 6.52   | .015   | .00    | 1.50 | TRAP |
| 7510.000   | -150.153 | 6.560 | -143.593 | 5932.00 | 9.85  | 1.51 | -142.09 | .00 | 5.28 | 101.68 | 10.000 | 82.000 | 1.50 | 0 .0 |
| TRANS STR  | .0025    |       |          |         | .0011 | .02  | 6.56    | .71 |      | .015   | .00    | 1.50   | TRAP |      |
| 7525.000   | -150.116 | 6.401 | -143.715 | 5932.00 | 10.61 | 1.75 | -141.97 | .00 | 5.23 | 87.35  | 10.000 | 87.350 | .00  | 0 .0 |
| WALL EXIT  |          |       |          |         |       |      |         |     |      |        |        |        |      |      |
| 7525.000   | -150.116 | 6.401 | -143.715 | 5932.00 | 11.03 | 1.89 | -141.82 | .00 | 5.37 | 87.35  | 7.000  | 87.350 | .00  | 5 .7 |
| 40.000   | .0025    |       |          |         | .0022 | .09  | 6.40    | .78 |      | 6.07   | .014   | .00    | .00  | BOX  |
| ----- WARNING - Flow depth near top of box conduit ----- |          |       |          |         |       |      |         |     |      |        |        |        |      |      |
| 7565.000   | -150.016 | 6.369 | -143.647 | 5932.00 | 11.09 | 1.91 | -141.74 | .00 | 5.37 | 87.35  | 7.000  | 87.350 | .00  | 5 .7 |
| WALL ENTRANCE  |          |       |          |         |       |      |         |     |      |        |        |        |      |      |
| ----- WARNING - Flow depth near top of box conduit ----- |          |       |          |         |       |      |         |     |      |        |        |        |      |      |

♀ FILE: MO1.WSW

W S P G W - CIVILDESIGN Version 14.06  
 Program Package Serial Number: 1585  
 WATER SURFACE PROFILE LISTING

PAGE 4

Date: 5- 7-2014 Time: 2: 3: 4

CVWD  
 MDP  
 MO1

| Station   | Invert Elev | Depth (FT) | Water Elev | Q (CFS) | Vel (FPS) | Vel Head | Energy Grd. El. | Super Elev | Critical Depth | Flow Top Width | Height/Di a. -FT | Base Wt or I. D. | ZL   | No Wth Prs/Pi p |
|-----------|-------------|------------|------------|---------|-----------|----------|-----------------|------------|----------------|----------------|------------------|------------------|------|-----------------|
| L/Elem    | Ch Slope    |            |            |         |           | SF Ave   | HF              | SE Dpth    | Froude N       | Norm Dp        | "N"              | X-Fall           | ZR   | Type Ch         |
| 7565.000  | -150.016    | 6.910      | -143.106   | 5932.00 | 9.29      | 1.34     | -141.76         | .00        | 5.28           | 102.73         | 10.000           | 82.000           | 1.50 | 0 .0            |
| 15.000    | .0100       |            |            |         |           | .0009    | .01             | 6.91       | .66            | 3.28           | .015             | .00              | 1.50 | TRAP            |
| 7580.000  | -149.866    | 6.658      | -143.208   | 5932.00 | 9.69      | 1.46     | -141.75         | .00        | 5.28           | 101.97         | 10.000           | 82.000           | 1.50 | 0 .0            |
| 1895.431  | .0010       |            |            |         |           | .0010    | 1.87            | 6.66       | .70            | 6.41           | .015             | .00              | 1.50 | TRAP            |
| 9475.431  | -147.881    | 6.412      | -141.468   | 5932.00 | 10.10     | 1.58     | -139.89         | .00        | 5.28           | 101.24         | 10.000           | 82.000           | 1.50 | 0 .0            |
| 274.569   | .0010       |            |            |         |           | .0010    | .29             | 6.41       | .74            | 6.41           | .015             | .00              | 1.50 | TRAP            |
| 9750.000  | -147.593    | 6.412      | -141.181   | 5932.00 | 10.10     | 1.58     | -139.60         | .00        | 5.28           | 101.24         | 10.000           | 82.000           | 1.50 | 0 .0            |
| JUNCT STR | .0011       |            |            |         |           | .0010    | .03             | 6.41       | .74            |                | .015             | .00              | 1.50 | TRAP            |

| MO1            |          |       |          |         |       |       |         |      |      |       |        |        |      |      |
|----------------|----------|-------|----------|---------|-------|-------|---------|------|------|-------|--------|--------|------|------|
| 9780.000       | -147.561 | 6.660 | -140.901 | 5000.00 | 9.63  | 1.44  | -139.46 | .00  | 5.30 | 87.98 | 10.000 | 68.000 | 1.50 | 0 .0 |
| 1878.340       | .0010    |       |          |         |       | .0010 | 1.87    | 6.66 | .70  | 6.45  | .015   | .00    | 1.50 | TRAP |
| 11658.340      | -145.594 | 6.451 | -139.143 | 5000.00 | 9.98  | 1.55  | -137.60 | .00  | 5.30 | 87.35 | 10.000 | 68.000 | 1.50 | 0 .0 |
| 1377.965       | .0010    |       |          |         |       | .0010 | 1.44    | 6.45 | .73  | 6.45  | .015   | .00    | 1.50 | TRAP |
| 13036.300      | -144.151 | 6.451 | -137.700 | 5000.00 | 9.98  | 1.55  | -136.15 | .00  | 5.30 | 87.35 | 10.000 | 68.000 | 1.50 | 0 .0 |
| HYDRAULIC JUMP |          |       |          |         |       |       |         |      |      |       |        |        |      |      |
| 13036.300      | -144.151 | 4.283 | -139.867 | 5000.00 | 15.68 | 3.82  | -136.05 | .00  | 5.30 | 80.85 | 10.000 | 68.000 | 1.50 | 0 .0 |
| 20.926         | .0010    |       |          |         |       | .0043 | .09     | 4.28 | 1.39 | 6.45  | .015   | .00    | 1.50 | TRAP |

♀ FILE: MO1.WSW

W S P G W - CIVILDESIGN Version 14.06  
 Program Package Serial Number: 1585  
 WATER SURFACE PROFILE LISTING

Date: 5- 7-2014 Time: 2: 3: 4

CVWD  
 MDP

MO1

| Station   | Invert Elev | Depth (FT) | Water Elev | Q (CFS) | Vel (FPS) | Vel Head | Energy Grd. El. | Super Elev | Critical Depth | Flow Top Width | Height/Di a. -FT | Base Wt or I. D. | ZL   | No Wth Prs/Pip |
|-----------|-------------|------------|------------|---------|-----------|----------|-----------------|------------|----------------|----------------|------------------|------------------|------|----------------|
| L/Elem    | Ch Slope    |            |            |         |           | SF Ave   | HF              | SE Dpth    | Froude N       | Norm Dp        | "N"              | X-Fall           | ZR   | Type Ch        |
| 13057.230 | -144.129    | 4.217      | -139.912   | 5000.00 | 15.95     | 3.95     | -135.96         | .00        | 5.30           | 80.65          | 10.000           | 68.000           | 1.50 | 0 .0           |
| 57.284    | .0010       |            |            |         |           | .0048    | .27             | 4.22       | 1.43           | 6.45           | .015             | .00              | 1.50 | TRAP           |
| 13114.510 | -144.069    | 4.036      | -140.033   | 5000.00 | 16.73     | 4.35     | -135.69         | .00        | 5.30           | 80.11          | 10.000           | 68.000           | 1.50 | 0 .0           |
| 57.949    | .0010       |            |            |         |           | .0055    | .32             | 4.04       | 1.53           | 6.45           | .015             | .00              | 1.50 | TRAP           |
| 13172.460 | -144.008    | 3.861      | -140.147   | 5000.00 | 17.55     | 4.78     | -135.37         | .00        | 5.30           | 79.58          | 10.000           | 68.000           | 1.50 | 0 .0           |
| 57.755    | .0010       |            |            |         |           | .0064    | .37             | 3.86       | 1.63           | 6.45           | .015             | .00              | 1.50 | TRAP           |
| 13230.220 | -143.948    | 3.694      | -140.253   | 5000.00 | 18.40     | 5.26     | -134.99         | .00        | 5.30           | 79.08          | 10.000           | 68.000           | 1.50 | 0 .0           |
| 56.951    | .0010       |            |            |         |           | .0075    | .43             | 3.69       | 1.75           | 6.45           | .015             | .00              | 1.50 | TRAP           |
| 13287.170 | -143.888    | 3.534      | -140.354   | 5000.00 | 19.30     | 5.79     | -134.57         | .00        | 5.30           | 78.60          | 10.000           | 68.000           | 1.50 | 0 .0           |
| 55.713    | .0010       |            |            |         |           | .0087    | .48             | 3.53       | 1.87           | 6.45           | .015             | .00              | 1.50 | TRAP           |
| 13342.880 | -143.830    | 3.380      | -140.449   | 5000.00 | 20.24     | 6.36     | -134.09         | .00        | 5.30           | 78.14          | 10.000           | 68.000           | 1.50 | 0 .0           |
| 54.171    | .0010       |            |            |         |           | .0101    | .55             | 3.38       | 2.01           | 6.45           | .015             | .00              | 1.50 | TRAP           |
| 13397.050 | -143.773    | 3.233      | -140.540   | 5000.00 | 21.23     | 7.00     | -133.54         | .00        | 5.30           | 77.70          | 10.000           | 68.000           | 1.50 | 0 .0           |
| 52.419    | .0010       |            |            |         |           | .0117    | .61             | 3.23       | 2.15           | 6.45           | .015             | .00              | 1.50 | TRAP           |

13449.470 -143.718 3.091 -140.627 5000.00 22.27 7.70 -132.93 .00 5.30 77.27 10.000 68.000 1.50 0 .0  
 50.527 .0010 .0136 .69 3.09 2.30 6.45 .015 .00 1.50 TRAP  
 13500.000 -143.665 2.956 -140.709 5000.00 23.36 8.47 -132.24 .00 5.30 76.87 10.000 68.000 1.50 0 .0  
 JUNCT STR .0500 .0091 .27 2.96 2.47 .015 .00 1.50 TRAP  
 ♀ FILE: MO1.WSW W S P G W - CIVILDESIGN Versi on 14.06 PAGE 6

Program Package Serial Number: 1585  
 WATER SURFACE PROFILE LISTING

Date: 5-7-2014 Time: 2:3:4

CVWD  
 MDP  
 MO1

\*\*\*\*\*

| Station   | Invert Elev | Depth (FT) | Water Elev | Q (CFS) | Vel (FPS) | Vel Head | Energy Grd. El. | Super Elev | Critical Depth | Flow Top Width | Height/Dia. -FT | Base Wt or I.D. | ZL    | No Wth Prs/Pi p |
|-----------|-------------|------------|------------|---------|-----------|----------|-----------------|------------|----------------|----------------|-----------------|-----------------|-------|-----------------|
| L/Elem    | Ch Slope    |            |            |         |           | SF Ave   | HF              | SE Dpth    | Froude N       | Norm Dp        | "N"             | X-Fall          | ZR    | Type Ch         |
| *****     | *****       | *****      | *****      | *****   | *****     | *****    | *****           | *****      | *****          | *****          | *****           | *****           | ***** | *****           |
| 13530.000 | -142.165    | 6.131      | -136.034   | 4067.00 | 16.50     | 4.23     | -131.80         | .00        | 7.18           | 49.39          | 10.000          | 31.000          | 1.50  | 0 .0            |
| 3555.488  | .0036       |            |            |         |           | .0036    | 12.75           | 6.13       | 1.30           | 6.13           | .015            | .00             | 1.50  | TRAP            |
| 17085.490 | -129.416    | 6.131      | -123.285   | 4067.00 | 16.50     | 4.23     | -119.06         | .00        | 7.18           | 49.39          | 10.000          | 31.000          | 1.50  | 0 .0            |
| 641.258   | .0036       |            |            |         |           | .0034    | 2.20            | 6.13       | 1.30           | 6.13           | .015            | .00             | 1.50  | TRAP            |
| 17726.740 | -127.116    | 6.281      | -120.835   | 4067.00 | 16.02     | 3.98     | -116.85         | .00        | 7.18           | 49.84          | 10.000          | 31.000          | 1.50  | 0 .0            |
| 228.568   | .0036       |            |            |         |           | .0031    | .70             | 6.28       | 1.25           | 6.13           | .015            | .00             | 1.50  | TRAP            |
| 17955.310 | -126.297    | 6.528      | -119.769   | 4067.00 | 15.27     | 3.62     | -116.15         | .00        | 7.18           | 50.58          | 10.000          | 31.000          | 1.50  | 0 .0            |
| 82.688    | .0036       |            |            |         |           | .0027    | .22             | 6.53       | 1.17           | 6.13           | .015            | .00             | 1.50  | TRAP            |
| 18038.000 | -126.000    | 6.783      | -119.217   | 4067.00 | 14.56     | 3.29     | -115.92         | .00        | 7.18           | 51.35          | 10.000          | 31.000          | 1.50  | 0 .0            |
| TRANS STR | .0267       |            |            |         |           | .0043    | .13             | 6.78       | 1.10           |                | .015            | .00             | 1.50  | TRAP            |
| 18068.000 | -125.200    | 4.839      | -120.361   | 4067.00 | 19.39     | 5.84     | -114.52         | .00        | 6.49           | 43.34          | 10.000          | 43.340          | .00   | 0 .0            |
| WALL EXIT |             |            |            |         |           |          |                 |            |                |                |                 |                 |       |                 |
| 18068.000 | -125.200    | 5.036      | -120.164   | 4067.00 | 19.23     | 5.74     | -114.42         | .00        | 6.63           | 43.34          | 7.000           | 43.340          | .00   | 2 .7            |
| 21.281    | .0200       |            |            |         |           | .0074    | .16             | 5.04       | 1.53           | 3.61           | .014            | .00             | .00   | BOX             |
| 18089.280 | -124.774    | 5.274      | -119.501   | 4067.00 | 18.36     | 5.23     | -114.27         | .00        | 6.63           | 43.34          | 7.000           | 43.340          | .00   | 2 .7            |
| 16.148    | .0200       |            |            |         |           | .0065    | .10             | 5.27       | 1.43           | 3.61           | .014            | .00             | .00   | BOX             |
| 18105.430 | -124.451    | 5.531      | -118.920   | 4067.00 | 17.51     | 4.76     | -114.16         | .00        | 6.63           | 43.34          | 7.000           | 43.340          | .00   | 2 .7            |
| 11.355    | .0200       |            |            |         |           | .0057    | .06             | 5.53       | 1.33           | 3.61           | .014            | .00             | .00   | BOX             |

♀ FILE: MO1.WSW W S P G W - CIVILDESIGN Versi on 14.06 PAGE 7

CVWD  
 MDP  
 MO1

```

*****
Station  Invert  Depth  Water  Q  Vel  Vel  Energy  Super  Critical  Flow Top  Height/  Base Wt  ZL  No Wth
          Elev   (FT)   Elev   (CFS) (FPS) Head Grd. El. Elev  Depth  Width  Dia.-FT or I.D.  Prs/Pi p
L/Elem  Ch Slope  *****  *****  *****  *****  *****  *****  *****  *****  *****  *****  *****  *****
*****
18116.790 -124.224  5.801 -118.423  4067.00  16.69  4.33 -114.10  .00  6.63  43.34  7.000  43.340  .00  2 .7
          -  -  -  -  -  -  -  -  -  -  -  -  -  -  -  -  -  -
          7.336 .0200  -  -  -  -  -  -  -  -  -  -  -  -  -  -  -  -
18124.120 -124.078  6.084 -117.993  4067.00  15.92  3.93 -114.06  .00  6.63  43.34  7.000  43.340  .00  2 .7
          -  -  -  -  -  -  -  -  -  -  -  -  -  -  -  -  -  -
          3.879 .0200  -  -  -  -  -  -  -  -  -  -  -  -  -  -  -
18128.000 -124.000  6.381 -117.619  4067.00  15.17  3.58 -114.04  .00  6.63  43.34  7.000  43.340  .00  2 .7
          -  -  -  -  -  -  -  -  -  -  -  -  -  -  -  -  -  -
          WALL ENTRANCE
          ----- WARNING - Flow depth near top of box conduit -----
18128.000 -124.000  5.224 -118.776  4067.00  17.96  5.01 -113.77  .00  6.49  43.34  10.000  43.340  .00  0 .0
          -  -  -  -  -  -  -  -  -  -  -  -  -  -  -  -  -  -
          TRANS STR .0333  -  -  -  -  -  -  -  -  -  -  -  -  -  -  -  -
          47.000 .0027  -  -  -  -  -  -  -  -  -  -  -  -  -  -  -  -
18143.000 -123.500  6.543 -116.957  4067.00  15.23  3.60 -113.36  .00  7.18  50.63  10.000  31.000  1.50  0 .0
          -  -  -  -  -  -  -  -  -  -  -  -  -  -  -  -  -  -
          30.000 .0027  -  -  -  -  -  -  -  -  -  -  -  -  -  -  -  -
18190.000 -123.374  6.519 -116.855  4067.00  15.30  3.63 -113.22  .00  7.18  50.56  10.000  31.000  1.50  0 .0
          -  -  -  -  -  -  -  -  -  -  -  -  -  -  -  -  -  -
          80.000 .0027  -  -  -  -  -  -  -  -  -  -  -  -  -  -  -  -
18220.000 -123.294  6.502 -116.792  4067.00  15.35  3.66 -113.13  .00  7.18  50.51  10.000  31.000  1.50  0 .0
          -  -  -  -  -  -  -  -  -  -  -  -  -  -  -  -  -  -
          18300.000 -123.079  6.450 -116.629  4067.00  15.50  3.73 -112.90  .00  7.18  50.35  10.000  31.000  1.50  0 .0
          -  -  -  -  -  -  -  -  -  -  -  -  -  -  -  -  -  -
          JUNCT STR .0360  -  -  -  -  -  -  -  -  -  -  -  -  -  -  -  -
          ♀ FILE: MO1.WSW
          W S P G W - CIVILDESIGN Version 14.06
          Program Package Serial Number: 1585
          WATER SURFACE PROFILE LISTING
          Date: 5- 7-2014 Time: 2: 3: 4
          PAGE 8
    
```

CVWD  
 MDP  
 MO1

```

*****
Station  Invert  Depth  Water  Q  Vel  Vel  Energy  Super  Critical  Flow Top  Height/  Base Wt  ZL  No Wth
          Elev   (FT)   Elev   (CFS) (FPS) Head Grd. El. Elev  Depth  Width  Dia.-FT or I.D.  Prs/Pi p
L/Elem  Ch Slope  *****  *****  *****  *****  *****  *****  *****  *****  *****  *****  *****  *****
*****
    
```

| MO1            |          |       |          |         |       |       |         |      |      |       |        |        |      |      |    |
|----------------|----------|-------|----------|---------|-------|-------|---------|------|------|-------|--------|--------|------|------|----|
| 18330.000      | -122.000 | 6.466 | -115.534 | 3083.00 | 13.74 | 2.93  | -112.60 | .00  | 6.75 | 44.40 | 10.000 | 25.000 | 1.50 | 0    | .0 |
| 2176.412       | .0025    | -     | -        | -       | -     | .0025 | 5.40    | 6.47 | 1.08 | 6.47  | .015   | .00    | 1.50 | TRAP |    |
| 20506.410      | -116.597 | 6.466 | -110.130 | 3083.00 | 13.74 | 2.93  | -107.20 | .00  | 6.75 | 44.40 | 10.000 | 25.000 | 1.50 | 0    | .0 |
| 215.584        | .0025    | -     | -        | -       | -     | .0025 | .53     | 6.47 | 1.08 | 6.47  | .015   | .00    | 1.50 | TRAP |    |
| 20722.000      | -116.062 | 6.507 | -109.554 | 3083.00 | 13.63 | 2.88  | -106.67 | .00  | 6.75 | 44.52 | 10.000 | 25.000 | 1.50 | 0    | .0 |
| 78.004         | .0025    | -     | -        | -       | -     | .0023 | .18     | 6.51 | 1.07 | 6.47  | .015   | .00    | 1.50 | TRAP |    |
| 20800.000      | -115.868 | 6.754 | -109.114 | 3083.00 | 12.99 | 2.62  | -106.49 | .00  | 6.75 | 45.26 | 10.000 | 25.000 | 1.50 | 0    | .0 |
| JUNCT STR      | .0389    | -     | -        | -       | -     | .0020 | .03     | 6.75 | 1.00 | -     | .015   | .00    | 1.50 | TRAP |    |
| 20815.000      | -115.284 | 6.859 | -108.425 | 2755.00 | 12.07 | 2.26  | -106.16 | .00  | 6.57 | 43.58 | 10.000 | 23.000 | 1.50 | 0    | .0 |
| 67.984         | .0022    | -     | -        | -       | -     | .0020 | .13     | 6.86 | .93  | 6.49  | .015   | .00    | 1.50 | TRAP |    |
| 20882.980      | -115.131 | 6.648 | -108.483 | 2755.00 | 12.57 | 2.45  | -106.03 | .00  | 6.57 | 42.94 | 10.000 | 23.000 | 1.50 | 0    | .0 |
| HYDRAULIC JUMP |          |       |          |         |       |       |         |      |      |       |        |        |      |      |    |
| 20882.980      | -115.131 | 6.494 | -108.637 | 2755.00 | 12.96 | 2.61  | -106.03 | .00  | 6.57 | 42.48 | 10.000 | 23.000 | 1.50 | 0    | .0 |
| 2233.250       | .0022    | -     | -        | -       | -     | .0022 | 5.02    | 6.49 | 1.02 | 6.49  | .015   | .00    | 1.50 | TRAP |    |
| 23116.230      | -110.110 | 6.494 | -103.616 | 2755.00 | 12.96 | 2.61  | -101.01 | .00  | 6.57 | 42.48 | 10.000 | 23.000 | 1.50 | 0    | .0 |
| 33.766         | .0022    | -     | -        | -       | -     | .0022 | .07     | 6.49 | 1.02 | 6.49  | .015   | .00    | 1.50 | TRAP |    |
| 23150.000      | -110.034 | 6.573 | -103.461 | 2755.00 | 12.76 | 2.53  | -100.93 | .00  | 6.57 | 42.72 | 10.000 | 23.000 | 1.50 | 0    | .0 |
| JUNCT STR      | .0325    | -     | -        | -       | -     | -     | -       | 6.57 | 1.00 | -     | .015   | .00    | 1.50 | TRAP |    |

♀ FILE: MO1.WSW

W S P G W - CIVILDESIGN Version 14.06  
 Program Package Serial Number: 1585  
 WATER SURFACE PROFILE LISTING

Date: 5-7-2014 Time: 2:3:4

PAGE 9

CVWD  
 MDP  
 MO1

| Station   | Invert Elev | Depth (FT) | Water Elev | Q (CFS) | Vel (FPS) | Vel Head | Energy Grd. El. | Super Elev | Critical Depth | Flow Top Width | Height/Di a. -FT | Base Wt or I. D. | ZL   | No Wth Prs/Pi p |
|-----------|-------------|------------|------------|---------|-----------|----------|-----------------|------------|----------------|----------------|------------------|------------------|------|-----------------|
| L/Elem    | Ch Slope    |            |            |         |           | SF Ave   | HF              | SE Dpth    | Froude N       | Norm Dp        | "N"              | X-Fall           | ZR   | Type Ch         |
| 23180.000 | -109.060    | 5.752      | -103.308   | 1801.00 | 13.84     | 2.97     | -100.34         | .00        | 6.35           | 31.26          | 10.000           | 14.000           | 1.50 | 0 .0            |
| 100.057   | .0038       | -          | -          | -       | -         | .0032    | .32             | 5.75       | 1.19           | 5.57           | .015             | .00              | 1.50 | TRAP            |
| 23280.060 | -108.681    | 5.929      | -102.752   | 1801.00 | 13.27     | 2.73     | -100.02         | .00        | 6.35           | 31.79          | 10.000           | 14.000           | 1.50 | 0 .0            |
| 42.699    | .0038       | -          | -          | -       | -         | .0028    | .12             | 5.93       | 1.13           | 5.57           | .015             | .00              | 1.50 | TRAP            |

| MO1       |          |       |          |         |       |       |        |      |      |       |        |        |      |   |      |
|-----------|----------|-------|----------|---------|-------|-------|--------|------|------|-------|--------|--------|------|---|------|
| 23322.760 | -108.519 | 6.135 | -102.384 | 1801.00 | 12.65 | 2.49  | -99.90 | .00  | 6.35 | 32.41 | 10.000 | 14.000 | 1.50 | 0 | .0   |
| 10.244    | .0038    |       |          |         |       | .0025 | .03    | 6.14 | 1.06 | 5.57  | .015   | .00    | 1.50 |   | TRAP |
| 23333.000 | -108.480 | 6.348 | -102.132 | 1801.00 | 12.06 | 2.26  | -99.87 | .00  | 6.35 | 33.05 | 10.000 | 14.000 | 1.50 | 0 | .0   |
| TRANS STR | .0292    |       |          |         |       |       |        |      | 6.35 | 1.00  | .015   | .00    | 1.50 |   | TRAP |
| 23348.000 | -108.042 | 4.140 | -103.902 | 1801.00 | 17.63 | 4.83  | -99.07 | .00  | 5.49 | 24.67 | 10.000 | 24.670 | .00  | 0 | .0   |
| WALL EXIT |          |       |          |         |       |       |        |      |      |       |        |        |      |   |      |
| 23348.000 | -108.042 | 4.289 | -103.753 | 1801.00 | 17.50 | 4.75  | -99.00 | .00  | 5.59 | 24.67 | 7.000  | 24.670 | .00  | 1 | .7   |
| 6.170     | .0174    |       |          |         |       | .0079 | .05    | 4.29 | 1.51 | 3.26  | .014   | .00    | .00  |   | BOX  |
| 23354.170 | -107.935 | 4.338 | -103.597 | 1801.00 | 17.30 | 4.65  | -98.95 | .00  | 5.59 | 24.67 | 7.000  | 24.670 | .00  | 1 | .7   |
| 20.877    | .0174    |       |          |         |       | .0073 | .15    | 4.34 | 1.48 | 3.26  | .014   | .00    | .00  |   | BOX  |
| 23375.040 | -107.572 | 4.550 | -103.022 | 1801.00 | 16.49 | 4.22  | -98.80 | .00  | 5.59 | 24.67 | 7.000  | 24.670 | .00  | 1 | .7   |
| 14.738    | .0174    |       |          |         |       | .0064 | .09    | 4.55 | 1.38 | 3.26  | .014   | .00    | .00  |   | BOX  |
| 23389.780 | -107.316 | 4.772 | -102.544 | 1801.00 | 15.73 | 3.84  | -98.70 | .00  | 5.59 | 24.67 | 7.000  | 24.670 | .00  | 1 | .7   |
| 9.871     | .0174    |       |          |         |       | .0056 | .06    | 4.77 | 1.29 | 3.26  | .014   | .00    | .00  |   | BOX  |

♀ FILE: MO1.WSW

W S P G W - CIVILDESIGN Version 14.06

Program Package Serial Number: 1585

WATER SURFACE PROFILE LISTING

Date: 5-7-2014 Time: 2:3:4

CVWD  
MDP  
MO1

| Station       | Invert Elev | Depth (FT) | Water Elev | Q (CFS) | Vel (FPS) | Vel Head | Energy Grd. El. | Super Elev | Critical Depth | Flow Top Width | Height/Dia. -FT | Base Wt or I.D. | ZL  | No Wth Prs/Pip |
|---------------|-------------|------------|------------|---------|-----------|----------|-----------------|------------|----------------|----------------|-----------------|-----------------|-----|----------------|
| L/Elem        | Ch Slope    |            |            |         |           | SF Ave   | HF              | SE Dpth    | Froude N       | Norm Dp        | "N"             | X-Fall          | ZR  | Type Ch        |
| 23399.650     | -107.145    | 5.005      | -102.140   | 1801.00 | 14.99     | 3.49     | -98.65          | .00        | 5.59           | 24.67          | 7.000           | 24.670          | .00 | 1 .7           |
| 5.869         | .0174       |            |            |         |           | .0049    | .03             | 5.00       | 1.20           | 3.26           | .014            | .00             | .00 | BOX            |
| 23405.520     | -107.043    | 5.249      | -101.794   | 1801.00 | 14.30     | 3.17     | -98.62          | .00        | 5.59           | 24.67          | 7.000           | 24.670          | .00 | 1 .7           |
| 2.477         | .0174       |            |            |         |           | .0043    | .01             | 5.25       | 1.11           | 3.26           | .014            | .00             | .00 | BOX            |
| 23408.000     | -107.000    | 5.505      | -101.495   | 1801.00 | 13.63     | 2.89     | -98.61          | .00        | 5.59           | 24.67          | 7.000           | 24.670          | .00 | 1 .7           |
| WALL ENTRANCE |             |            |            |         |           |          |                 |            |                |                |                 |                 |     |                |
| 23408.000     | -107.000    | 4.496      | -102.504   | 1801.00 | 16.24     | 4.09     | -98.41          | .00        | 5.49           | 24.67          | 10.000          | 24.670          | .00 | 0 .0           |
| TRANS STR     | .0333       |            |            |         |           | .0039    | .06             | 4.50       | 1.35           |                | .015            | .00             | .00 | RECTANG        |

| MO1       |          |       |          |         |       |       |        |      |      |       |        |        |      |      |
|-----------|----------|-------|----------|---------|-------|-------|--------|------|------|-------|--------|--------|------|------|
| 23423.000 | -106.500 | 6.348 | -100.152 | 1801.00 | 12.06 | 2.26  | -97.89 | .00  | 6.35 | 33.05 | 10.000 | 14.000 | 1.50 | 0 .0 |
| 45.279    | .0019    |       |          |         |       | .0022 | .10    | 6.35 | 1.00 | 6.70  | .015   | .00    | 1.50 | TRAP |
| 23468.280 | -106.415 | 6.567 | -99.849  | 1801.00 | 11.50 | 2.05  | -97.80 | .00  | 6.35 | 33.70 | 10.000 | 14.000 | 1.50 | 0 .0 |
| 263.953   | .0019    |       |          |         |       | .0019 | .51    | 6.57 | .94  | 6.70  | .015   | .00    | 1.50 | TRAP |
| 23732.230 | -105.922 | 6.697 | -99.225  | 1801.00 | 11.18 | 1.94  | -97.28 | .00  | 6.35 | 34.09 | 10.000 | 14.000 | 1.50 | 0 .0 |
| 2367.768  | .0019    |       |          |         |       | .0019 | 4.42   | 6.70 | .91  | 6.70  | .015   | .00    | 1.50 | TRAP |
| 26100.000 | -101.500 | 6.697 | -94.803  | 1801.00 | 11.18 | 1.94  | -92.86 | .00  | 6.35 | 34.09 | 10.000 | 14.000 | 1.50 | 0 .0 |
| JUNCT STR | .0333    |       |          |         |       | .0018 | .03    | 6.70 | .91  |       | .015   | .00    | 1.50 | TRAP |
| 26115.000 | -101.000 | 6.830 | -94.170  | 1438.00 | 10.40 | 1.68  | -92.49 | .00  | 6.31 | 30.49 | 10.000 | 10.000 | 1.50 | 0 .0 |
| 144.121   | .0012    |       |          |         |       | .0016 | .24    | 6.83 | .86  | 7.52  | .015   | .00    | 1.50 | TRAP |

♀ FILE: MO1.WSW

W S P G W - CIVIL DESIGN Version 14.06  
 Program Package Serial Number: 1585

PAGE 11

WATER SURFACE PROFILE LISTING

Date: 5-7-2014 Time: 2:3:4

CVWD  
 MDP  
 MO1

| Station   | Invert Elev | Depth (FT) | Water Elev | Q (CFS) | Vel (FPS) | Vel Head | Energy Grd. El. | Super Elev | Critical Depth | Flow Top Width | Height/Dia. -FT | Base Wt or I.D. | ZL   | No Wth Prs/Pi p |
|-----------|-------------|------------|------------|---------|-----------|----------|-----------------|------------|----------------|----------------|-----------------|-----------------|------|-----------------|
| L/Elem    | Ch Slope    |            |            |         |           | SF Ave   | HF              | SE Dpth    | Froude N       | Norm Dp        | "N"             | X-Fall          | ZR   | Type Ch         |
| 26259.120 | -100.831    | 7.049      | -93.782    | 1438.00 | 9.92      | 1.53     | -92.26          | .00        | 6.31           | 31.15          | 10.000          | 10.000          | 1.50 | 0 .0            |
| 327.441   | .0012       |            |            |         |           | .0014    | .47             | 7.05       | .81            | 7.52           | .015            | .00             | 1.50 | TRAP            |
| 26586.560 | -100.446    | 7.274      | -93.173    | 1438.00 | 9.45      | 1.39     | -91.78          | .00        | 6.31           | 31.82          | 10.000          | 10.000          | 1.50 | 0 .0            |
| 1171.404  | .0012       |            |            |         |           | .0013    | 1.48            | 7.27       | .76            | 7.52           | .015            | .00             | 1.50 | TRAP            |
| 27757.970 | -99.071     | 7.505      | -91.566    | 1438.00 | 9.01      | 1.26     | -90.30          | .00        | 6.31           | 32.51          | 10.000          | 10.000          | 1.50 | 0 .0            |
| 912.033   | .0012       |            |            |         |           | .0012    | 1.08            | 7.50       | .72            | 7.52           | .015            | .00             | 1.50 | TRAP            |
| 28670.000 | -98.000     | 7.514      | -90.486    | 1438.00 | 9.00      | 1.26     | -89.23          | .00        | 6.31           | 32.54          | 10.000          | 10.000          | 1.50 | 0 .0            |
| TRANS STR | .0291       |            |            |         |           | .0014    | .02             | 7.51       | .72            |                | .015            | .00             | 1.50 | TRAP            |
| 28685.000 | -97.563     | 6.948      | -90.615    | 1438.00 | 10.01     | 1.56     | -89.06          | .00        | 5.32           | 20.67          | 10.000          | 20.670          | .00  | 0 .0            |
| WALL EXIT |             |            |            |         |           |          |                 |            |                |                |                 |                 |      |                 |
| 28685.000 | -97.563     | 6.948      | -90.615    | 1438.00 | 10.35     | 1.66     | -88.95          | .00        | 5.44           | 20.67          | 7.000           | 20.670          | .00  | 1 .7            |
| 17.195    | .0116       |            |            |         |           | .0023    | .04             | 6.95       | .70            | 3.78           | .014            | .00             | .00  | BOX             |

MO1

----- WARNING - Flow depth near top of box conduit -----

|           |         |       |         |         |       |       |        |     |      |       |       |        |     |     |     |
|-----------|---------|-------|---------|---------|-------|-------|--------|-----|------|-------|-------|--------|-----|-----|-----|
| 28702.200 | -97.364 | 6.625 | -90.739 | 1438.00 | 10.85 | 1.83  | -88.91 | .00 | 5.44 | 20.67 | 7.000 | 20.670 | .00 | 1   | .7  |
| 14.223    | .0116   |       |         |         |       | .0026 | .04    |     | 6.63 | .76   | 3.78  | .014   | .00 | .00 | BOX |

----- WARNING - Flow depth near top of box conduit -----

♀ FILE: M01.WSW

W S P G W - CIVILDESIGN Version 14.06  
Program Package Serial Number: 1585  
WATER SURFACE PROFILE LISTING

PAGE 12

Date: 5- 7-2014 Time: 2: 3: 4

CVWD  
MDP  
MO1

| Station   | Invert Elev | Depth (FT) | Water Elev | Q (CFS) | Vel (FPS) | Vel Head | Energy Grd. El. | Super Elev | Critical Depth | Flow Top Width | Height/Dia. -FT | Base Wt or I. D. | ZL  | No Wth Prs/Pip |
|-----------|-------------|------------|------------|---------|-----------|----------|-----------------|------------|----------------|----------------|-----------------|------------------|-----|----------------|
| L/Elem    | Ch Slope    |            |            |         |           | SF Ave   | HF              | SE Dpth    | Froude N       | Norm Dp        | "N"             | X-Fall           | ZR  | Type Ch        |
| 28716.420 | -97.199     | 6.317      | -90.883    | 1438.00 | 11.38     | 2.01     | -88.87          | .00        | 5.44           | 20.67          | 7.000           | 20.670           | .00 | 1 .7           |
| 8.582     | .0116       |            |            |         |           | .0029    | .03             | 6.32       | .81            | 3.78           | .014            | .00              | .00 | BOX            |

----- WARNING - Flow depth near top of box conduit -----

|               |         |       |         |         |       |       |        |      |      |       |        |        |      |         |  |
|---------------|---------|-------|---------|---------|-------|-------|--------|------|------|-------|--------|--------|------|---------|--|
| 28725.000     | -97.100 | 6.095 | -91.005 | 1438.00 | 11.80 | 2.16  | -88.84 | .00  | 5.44 | 20.67 | 7.000  | 20.670 | .00  | 1 .7    |  |
| WALL ENTRANCE |         |       |         |         |       |       |        |      |      |       |        |        |      |         |  |
| 28725.000     | -97.100 | 6.711 | -90.389 | 1438.00 | 10.37 | 1.67  | -88.72 | .00  | 5.32 | 20.67 | 10.000 | 20.670 | .00  | 0 .0    |  |
| TRANS STR     | .0200   |       |         |         |       |       |        | 6.71 | .71  |       | .015   | .00    | .00  | RECTANG |  |
| 28740.000     | -96.800 | 6.315 | -90.485 | 1438.00 | 11.70 | 2.12  | -88.36 | .00  | 6.31 | 28.94 | 10.000 | 10.000 | 1.50 | 0 .0    |  |
| 26.195        | .0018   |       |         |         |       | .0022 | .06    | 6.31 | 1.00 | 6.79  | .015   | .00    | 1.50 | TRAP    |  |
| 28766.200     | -96.753 | 6.520 | -90.233 | 1438.00 | 11.15 | 1.93  | -88.30 | .00  | 6.31 | 29.56 | 10.000 | 10.000 | 1.50 | 0 .0    |  |
| 158.805       | .0018   |       |         |         |       | .0020 | .31    | 6.52 | .94  | 6.79  | .015   | .00    | 1.50 | TRAP    |  |
| 28925.000     | -96.470 | 6.714 | -89.756 | 1438.00 | 10.67 | 1.77  | -87.99 | .00  | 6.31 | 30.14 | 10.000 | 10.000 | 1.50 | 0 .0    |  |
| JUNCT STR     | .0157   |       |         |         |       | .0017 | .05    | 6.71 | .89  |       | .015   | .00    | 1.50 | TRAP    |  |
| 28955.000     | -96.000 | 7.095 | -88.905 | 1096.00 | 9.28  | 1.34  | -87.57 | .00  | 6.31 | 27.28 | 10.000 | 6.000  | 1.50 | 0 .0    |  |
| 200.258       | .0020   |       |         |         |       | .0016 | .32    | 7.09 | .79  | 6.68  | .015   | .00    | 1.50 | TRAP    |  |
| 29155.260     | -95.607 | 6.891 | -88.715 | 1096.00 | 9.74  | 1.47  | -87.24 | .00  | 6.31 | 26.67 | 10.000 | 6.000  | 1.50 | 0 .0    |  |
| 398.139       | .0020   |       |         |         |       | .0018 | .73    | 6.89 | .84  | 6.68  | .015   | .00    | 1.50 | TRAP    |  |

♀ FILE: M01.WSW

W S P G W - CIVILDESIGN Version 14.06  
Program Package Serial Number: 1585  
WATER SURFACE PROFILE LISTING

PAGE 13

Date: 5- 7-2014 Time: 2: 3: 4

CVWD  
MDP

MO1

MO1

| Station        | Invert Elev | Depth (FT) | Water Elev | Q (CFS) | Vel (FPS) | Vel Head | Energy Grd. El. | Super Elev | Critical Depth | Flow Top Width | Height/Dia. -FT | Base Wt or I.D. | ZL   | No Wth Prs/Pip |
|----------------|-------------|------------|------------|---------|-----------|----------|-----------------|------------|----------------|----------------|-----------------|-----------------|------|----------------|
| L/Elem         | Ch Slope    |            |            |         |           | SF Ave   | HF              | SE Dpth    | Froude N       | Norm Dp        | "N"             | X-Fall          | ZR   | Type Ch        |
| 29553.400      | -94.824     | 6.693      | -88.132    | 1096.00 | 10.21     | 1.62     | -86.51          | .00        | 6.31           | 26.08          | 10.000          | 6.000           | 1.50 | 0 .0           |
| 268.203        | .0020       |            |            |         |           | .0020    | .52             | 6.69       | .89            | 6.68           | .015            | .00             | 1.50 | TRAP           |
| 29821.600      | -94.297     | 6.683      | -87.615    | 1096.00 | 10.23     | 1.63     | -85.99          | .00        | 6.31           | 26.05          | 10.000          | 6.000           | 1.50 | 0 .0           |
| 1678.402       | .0020       |            |            |         |           | .0020    | 3.29            | 6.68       | .89            | 6.68           | .015            | .00             | 1.50 | TRAP           |
| 31500.000      | -91.000     | 6.683      | -84.317    | 1096.00 | 10.23     | 1.63     | -82.69          | .00        | 6.31           | 26.05          | 10.000          | 6.000           | 1.50 | 0 .0           |
| JUNCT STR      | .0500       |            |            |         |           | .0017    | .05             | 6.68       | .89            |                | .015            | .00             | 1.50 | TRAP           |
| 31530.000      | -89.500     | 6.013      | -83.487    | 754.00  | 8.35      | 1.08     | -82.40          | .00        | 5.24           | 24.04          | 10.000          | 6.000           | 1.50 | 0 .0           |
| 451.361        | .0017       |            |            |         |           | .0016    | .71             | 6.01       | .76            | 5.79           | .015            | .00             | 1.50 | TRAP           |
| 31981.360      | -88.724     | 5.837      | -82.887    | 754.00  | 8.76      | 1.19     | -81.70          | .00        | 5.24           | 23.51          | 10.000          | 6.000           | 1.50 | 0 .0           |
| 517.152        | .0017       |            |            |         |           | .0017    | .87             | 5.84       | .81            | 5.79           | .015            | .00             | 1.50 | TRAP           |
| 32498.510      | -87.835     | 5.795      | -82.040    | 754.00  | 8.86      | 1.22     | -80.82          | .00        | 5.24           | 23.38          | 10.000          | 6.000           | 1.50 | 0 .0           |
| 1239.295       | .0017       |            |            |         |           | .0017    | 2.13            | 5.79       | .82            | 5.79           | .015            | .00             | 1.50 | TRAP           |
| 33737.810      | -85.704     | 5.795      | -79.910    | 754.00  | 8.86      | 1.22     | -78.69          | .00        | 5.24           | 23.38          | 10.000          | 6.000           | 1.50 | 0 .0           |
| HYDRAULIC JUMP |             |            |            |         |           |          |                 |            |                |                |                 |                 |      |                |
| 33737.810      | -85.704     | 4.718      | -80.986    | 754.00  | 12.22     | 2.32     | -78.67          | .00        | 5.24           | 20.16          | 10.000          | 6.000           | 1.50 | 0 .0           |
| 15.332         | .0017       |            |            |         |           | .0042    | .06             | 4.72       | 1.23           | 5.79           | .015            | .00             | 1.50 | TRAP           |
| 33753.140      | -85.678     | 4.654      | -81.024    | 754.00  | 12.48     | 2.42     | -78.61          | .00        | 5.24           | 19.96          | 10.000          | 6.000           | 1.50 | 0 .0           |
| 34.305         | .0017       |            |            |         |           | .0046    | .16             | 4.65       | 1.26           | 5.79           | .015            | .00             | 1.50 | TRAP           |

♀ FILE: MO1.WSW

W S P G W - CIVILDESIGN Version 14.06

PAGE 14

Program Package Serial Number: 1585

WATER SURFACE PROFILE LISTING

Date: 5-7-2014 Time: 2:3:4

CVWD

MDP

MO1

| Station | Invert Elev | Depth (FT) | Water Elev | Q (CFS) | Vel (FPS) | Vel Head | Energy Grd. El. | Super Elev | Critical Depth | Flow Top Width | Height/Dia. -FT | Base Wt or I.D. | ZL | No Wth Prs/Pip |
|---------|-------------|------------|------------|---------|-----------|----------|-----------------|------------|----------------|----------------|-----------------|-----------------|----|----------------|
| L/Elem  | Ch Slope    |            |            |         |           | SF Ave   | HF              | SE Dpth    | Froude N       | Norm Dp        | "N"             | X-Fall          | ZR | Type Ch        |

| Station   | Invert Elev | Depth (FT) | Water Elev | Q (CFS) | Vel (FPS) | Vel Head | Energy Grd. El. | Super Elev | Critical Depth | Flow Top Width | Height/Dia. -FT | Base Wt or I.D. | ZL   | No Wth Prs/Pi p |
|-----------|-------------|------------|------------|---------|-----------|----------|-----------------|------------|----------------|----------------|-----------------|-----------------|------|-----------------|
| 33787.450 | -85.619     | 4.512      | -81.107    | 754.00  | 13.09     | 2.66     | -78.45          | .00        | 5.24           | 19.53          | 10.000          | 6.000           | 1.50 | 0 .0            |
| 36.035    | .0017       |            |            |         |           | .0053    | .19             | 4.51       | 1.34           | 5.79           | .015            | .00             | 1.50 | TRAP            |
| 33823.480 | -85.557     | 4.373      | -81.184    | 754.00  | 13.73     | 2.93     | -78.26          | .00        | 5.24           | 19.12          | 10.000          | 6.000           | 1.50 | 0 .0            |
| 37.023    | .0017       |            |            |         |           | .0060    | .22             | 4.37       | 1.43           | 5.79           | .015            | .00             | 1.50 | TRAP            |
| 33860.500 | -85.493     | 4.238      | -81.256    | 754.00  | 14.40     | 3.22     | -78.04          | .00        | 5.24           | 18.71          | 10.000          | 6.000           | 1.50 | 0 .0            |
| 37.492    | .0017       |            |            |         |           | .0068    | .25             | 4.24       | 1.52           | 5.79           | .015            | .00             | 1.50 | TRAP            |
| 33898.000 | -85.429     | 4.106      | -81.323    | 754.00  | 15.10     | 3.54     | -77.78          | .00        | 5.24           | 18.32          | 10.000          | 6.000           | 1.50 | 0 .0            |
| 37.590    | .0017       |            |            |         |           | .0077    | .29             | 4.11       | 1.61           | 5.79           | .015            | .00             | 1.50 | TRAP            |
| 33935.590 | -85.364     | 3.978      | -81.386    | 754.00  | 15.84     | 3.90     | -77.49          | .00        | 5.24           | 17.93          | 10.000          | 6.000           | 1.50 | 0 .0            |
| 37.414    | .0017       |            |            |         |           | .0088    | .33             | 3.98       | 1.71           | 5.79           | .015            | .00             | 1.50 | TRAP            |
| 33973.000 | -85.300     | 3.853      | -81.447    | 754.00  | 16.61     | 4.29     | -77.16          | .00        | 5.24           | 17.56          | 10.000          | 6.000           | 1.50 | 0 .0            |
| TRANS STR | .0036       |            |            |         |           | .0072    | .11             | 3.85       | 1.82           |                | .015            | .00             | 1.50 | TRAP            |
| 33988.000 | -85.246     | 5.611      | -79.635    | 754.00  | 13.44     | 2.80     | -76.83          | .00        | 5.61           | 10.00          | 10.000          | 10.000          | .00  | 0 .0            |
| WALL EXIT |             |            |            |         |           |          |                 |            |                |                |                 |                 |      |                 |
| 33988.000 | -85.246     | 5.611      | -79.635    | 754.00  | 13.44     | 2.80     | -76.83          | .00        | 5.61           | 10.00          | 7.000           | 10.000          | .00  | 0 .7            |
| 39.691    | .0037       |            |            |         |           | .0039    | .15             | 5.61       | 1.00           | 6.02           | .014            | .00             | .00  | BOX             |
| 34027.690 | -85.101     | 5.885      | -79.216    | 754.00  | 12.81     | 2.55     | -76.67          | .00        | 5.61           | 10.00          | 7.000           | 10.000          | .00  | 0 .7            |
| .309      | .0037       |            |            |         |           | .0039    | .00             | 5.88       | .93            | 6.02           | .014            | .00             | .00  | BOX             |

♀ FILE: MO1.WSW

W S P G W - CIVILDESIGN Version 14.06  
 Program Package Serial Number: 1585  
 WATER SURFACE PROFILE LISTING

Date: 5- 7-2014 Time: 2: 3: 4  
 PAGE 15

CVWD  
 MDP  
 MO1

| Station   | Invert Elev | Depth (FT) | Water Elev | Q (CFS) | Vel (FPS) | Vel Head | Energy Grd. El. | Super Elev | Critical Depth | Flow Top Width | Height/Dia. -FT | Base Wt or I.D. | ZL   | No Wth Prs/Pi p |
|-----------|-------------|------------|------------|---------|-----------|----------|-----------------|------------|----------------|----------------|-----------------|-----------------|------|-----------------|
| 34028.000 | -85.100     | 5.886      | -79.214    | 754.00  | 12.81     | 2.55     | -76.67          | .00        | 5.61           | 10.00          | 10.000          | 10.000          | .00  | 0 .0            |
| TRANS STR | .0667       |            |            |         |           | .0026    | .04             | 5.89       | .93            |                | .015            | .00             | .00  | RECTANG         |
| 34043.000 | -84.100     | 7.142      | -76.958    | 754.00  | 6.32      | .62      | -76.34          | .00        | 5.24           | 27.43          | 10.000          | 6.000           | 1.50 | 0 .0            |
| 76.000    | .0013       |            |            |         |           | .0007    | .05             | 7.14       | .53            | 6.17           | .015            | .00             | 1.50 | TRAP            |

|           |         |       |         |        |      |     |        |     |      |       |        |       |      |     |     |     |     |     |
|-----------|---------|-------|---------|--------|------|-----|--------|-----|------|-------|--------|-------|------|-----|-----|-----|-----|-----|
|           |         |       |         |        |      |     |        | MO1 |      |       |        |       |      |     |     |     |     |     |
| 34119.000 | -84.000 | 7.078 | -76.922 | 754.00 | 6.41 | .64 | -76.28 | .00 | 5.24 | 27.23 | 10.000 | 6.000 | 1.50 | 0   | .0  |     |     |     |
| - -       | - -     | - -   | - -     | - -    | - -  | - - | - -    | - - | - -  | - -   | - -    | - -   | - -  | - - | - - | - - | - - | - - |

♀



| CARD CODE | SECT NO | CHN TYPE | NO OF PIER/PIP | AVE WIDTH | PIER DIAMETER | HEIGHT 1 | BASE WIDTH | ZL    | ZR  | INV DROP | Y(1) | Y(2) | Y(3) | Y(4) | Y(5) | Y(6) | Y(7) | Y(8) | Y(9) | Y(10) |
|-----------|---------|----------|----------------|-----------|---------------|----------|------------|-------|-----|----------|------|------|------|------|------|------|------|------|------|-------|
| CD        | 1       | 1        | 0              | .000      | 10.000        | 14.000   | 1.500      | 1.500 | .00 |          |      |      |      |      |      |      |      |      |      |       |
| CD        | 2       | 1        | 0              | .000      | 10.000        | 9.000    | 1.500      | 1.500 | .00 |          |      |      |      |      |      |      |      |      |      |       |
| CD        | 3       | 1        | 0              | .000      | 10.000        | 6.000    | 1.500      | 1.500 | .00 |          |      |      |      |      |      |      |      |      |      |       |
| CD        | 4       | 1        | 0              | .000      | 10.000        | 32.000   | 1.500      | 1.500 | .00 |          |      |      |      |      |      |      |      |      |      |       |
| CD        | 5       | 1        | 0              | .000      | 10.000        | 16.000   | 1.500      | 1.500 | .00 |          |      |      |      |      |      |      |      |      |      |       |
| CD        | 6       | 1        | 0              | .000      | 10.000        | 8.000    | 1.500      | 1.500 | .00 |          |      |      |      |      |      |      |      |      |      |       |
| CD        | 7       | 1        | 0              | .000      | 10.000        | 35.000   | 1.500      | 1.500 | .00 |          |      |      |      |      |      |      |      |      |      |       |
| CD        | 8       | 1        | 0              | .000      | 10.000        | 25.000   | 1.500      | 1.500 | .00 |          |      |      |      |      |      |      |      |      |      |       |
| CD        | 9       | 1        | 0              | .000      | 10.000        | 18.000   | 1.500      | 1.500 | .00 |          |      |      |      |      |      |      |      |      |      |       |
| CD        | 10      | 2        | 0              | .000      | 10.000        | 14.670   |            |       | .00 |          |      |      |      |      |      |      |      |      |      |       |
| CD        | 11      | 3        | 1              | .670      | 7.000         | 14.670   | .000       | .000  | .00 |          |      |      |      |      |      |      |      |      |      |       |
| CD        | 12      | 4        | 1              |           | 7.000         |          |            |       |     |          |      |      |      |      |      |      |      |      |      |       |
| CD        | 13      | 4        | 1              |           | 3.000         |          |            |       |     |          |      |      |      |      |      |      |      |      |      |       |
| CD        | 14      | 4        | 1              |           | 5.000         |          |            |       |     |          |      |      |      |      |      |      |      |      |      |       |
| CD        | 15      | 4        | 1              |           | 8.000         |          |            |       |     |          |      |      |      |      |      |      |      |      |      |       |
| CD        | 16      | 1        | 0              | .000      | 10.000        | 8.000    | 1.500      | 1.500 | .00 |          |      |      |      |      |      |      |      |      |      |       |
| CD        | 17      | 1        | 0              | .000      | 10.000        | 28.000   | 1.500      | 1.500 | .00 |          |      |      |      |      |      |      |      |      |      |       |
| CD        | 18      | 1        | 0              | .000      | 10.000        | 24.000   | 1.500      | 1.500 | .00 |          |      |      |      |      |      |      |      |      |      |       |
| CD        | 19      | 1        | 0              | .000      | 10.000        | 48.000   | 1.500      | 1.500 | .00 |          |      |      |      |      |      |      |      |      |      |       |
| CD        | 20      | 2        | 0              | .000      | 10.000        | 14.670   |            |       | .00 |          |      |      |      |      |      |      |      |      |      |       |
| CD        | 21      | 3        | 1              | .670      | 7.000         | 14.670   | .000       | .000  | .00 |          |      |      |      |      |      |      |      |      |      |       |
| CD        | 25      | 1        | 0              | .000      | 10.000        | 40.000   | 1.500      | 1.500 | .00 |          |      |      |      |      |      |      |      |      |      |       |
| CD        | 26      | 1        | 0              | .000      | 10.000        | 32.000   | 1.500      | 1.500 | .00 |          |      |      |      |      |      |      |      |      |      |       |
| CD        | 27      | 1        | 0              | .000      | 10.000        | 19.000   | 1.500      | 1.500 | .00 |          |      |      |      |      |      |      |      |      |      |       |
| CD        | 28      | 1        | 0              | .000      | 10.000        | 105.000  | 1.500      | 1.500 | .00 |          |      |      |      |      |      |      |      |      |      |       |
| CD        | 29      | 1        | 0              | .000      | 10.000        | 14.000   | 1.500      | 1.500 | .00 |          |      |      |      |      |      |      |      |      |      |       |
| CD        | 30      | 2        | 0              | .000      | 10.000        | 24.670   |            |       | .00 |          |      |      |      |      |      |      |      |      |      |       |
| CD        | 31      | 3        | 1              | .670      | 7.000         | 24.670   | .000       | .000  | .00 |          |      |      |      |      |      |      |      |      |      |       |
| CD        | 35      | 1        | 0              | .000      | 10.000        | 6.000    | 1.500      | 1.500 | .00 |          |      |      |      |      |      |      |      |      |      |       |
| CD        | 40      | 2        | 0              | .000      | 10.000        | 18.670   |            |       | .00 |          |      |      |      |      |      |      |      |      |      |       |
| CD        | 41      | 3        | 1              | .670      | 7.000         | 18.670   | .000       | .000  | .00 |          |      |      |      |      |      |      |      |      |      |       |
| CD        | 50      | 2        | 0              | .000      | 10.000        | 43.340   |            |       | .00 |          |      |      |      |      |      |      |      |      |      |       |
| CD        | 51      | 3        | 2              | .670      | 7.000         | 43.340   | .000       | .000  | .00 |          |      |      |      |      |      |      |      |      |      |       |
| CD        | 60      | 2        | 0              | .000      | 10.000        | 43.340   |            |       | .00 |          |      |      |      |      |      |      |      |      |      |       |
| CD        | 61      | 3        | 2              | .670      | 7.000         | 43.340   | .000       | .000  | .00 |          |      |      |      |      |      |      |      |      |      |       |
| CD        | 70      | 2        | 0              | .000      | 10.000        | 37.340   |            |       | .00 |          |      |      |      |      |      |      |      |      |      |       |
| CD        | 71      | 3        | 2              | .670      | 7.000         | 37.340   | .000       | .000  | .00 |          |      |      |      |      |      |      |      |      |      |       |

PAGE NO 1

W S P G W  
 WATER SURFACE PROFILE - TITLE CARD LISTING

HEADING LINE NO 1 IS -  
 HEADING LINE NO 2 IS -  
 HEADING LINE NO 3 IS -

CVWD  
 MDP  
 M01-01

PAGE NO 2

W S P G W  
 WATER SURFACE PROFILE - ELEMENT CARD LISTING

ELEMENT NO 1 IS A SYSTEM OUTLET \*  
 U/S DATA STATION INVERT SECT  
 1038.800 -121.931 1  
 THE ABOVE ELEMENT CONTAINED AN INVERT ELEV WHICH WAS NOT GREATER THAN THE PREVIOUS INVERT ELEV -WARNING

W S ELEV  
 -115.534

| ELEMENT NO  | IS A     | REACH            | STATION  | INVERT   | SECT | M01-01 |       |      |         | RADIUS | ANGLE    | ANG PT   | MAN H  |       |
|---|----------|------------------|----------|----------|------|--------|-------|------|---------|--------|----------|----------|--------|-------|
| 2   | IS A     | REACH            | 3500.000 | -119.470 | 1    |        |       |      |         | .015   | .000     | .000     | 0      |       |
| 3   | IS A     | JUNCTION         | 3520.000 | -119.450 | 2    | LAT-1  | LAT-2 | N    | Q3      | Q4     | INVERT-3 | INVERT-4 | PHI 3  | PHI 4 |
|   | U/S DATA | U/S DATA         |          |          |      | 12     | 0     | .015 | 327.000 | .000   | -118.450 | .000     | 45.000 | .000  |
|   |          |                  |          |          |      |        |       |      |         |        | RADIUS   | ANGLE    |        |       |
|   |          |                  |          |          |      |        |       |      |         |        | .000     | .000     |        |       |
| THE ABOVE ELEMENT CONTAINED AN INVERT ELEV WHICH WAS NOT GREATER THAN THE PREVIOUS INVERT ELEV -WARNING |          |                  |          |          |      |        |       |      |         |        |          |          |        |       |
| 4   | IS A     | REACH            | 6178.000 | -116.792 | 2    |        |       |      |         |        | .015     | .000     | .000   | 0     |
| 5   | IS A     | TRANSITION       | 6193.000 | -116.754 | 10   |        |       |      |         |        | .015     | .000     | .000   | 0     |
| 6   | IS A     | WALL EXIT        | 6193.000 | -116.754 | 11   |        |       |      |         |        | .015     | .000     | .000   | 0     |
| 7   | IS A     | REACH            | 6233.000 | -116.654 | 10   |        |       |      |         |        | .015     | .000     | .000   | 0     |
| 8   | IS A     | WALL ENTRANCE    | 6233.000 | -116.654 | 10   |        |       |      |         |        | .015     | .000     | .000   | 0     |
| 9   | IS A     | TRANSITION       | 6248.000 | -116.417 | 2    |        |       |      |         |        | .015     | .000     | .000   | 0     |
| 10  | IS A     | REACH            | 6312.000 | -116.353 | 2    |        |       |      |         |        | .015     | .000     | .000   | 0     |
| 11  | IS A     | SYSTEM HEADWORKS | 6312.000 | -116.353 | 2    |        |       |      |         |        | .015     | .000     | .000   | 0     |

W S P G W  
WATER SURFACE PROFILE - ELEMENT CARD LISTING

W S ELEV  
.000  
PAGE NO 3

CVWD  
 MDP  
 M01-01

| Station       | Invert Elev | Depth (FT) | Water Elev | Q (CFS) | Vel (FPS) | Vel Head | Energy Grd. El. | Super Elev | Critical Depth | Flow Top Width | Height/Dia. -FT | Base Wt or I.D. | ZL   | No Wth Prs/Pip |
|---------------|-------------|------------|------------|---------|-----------|----------|-----------------|------------|----------------|----------------|-----------------|-----------------|------|----------------|
| L/El em       | Ch Slope    |            |            |         |           | SF Ave   | HF              | SE Dpth    | Froude N       | Norm Dp        | "N"             | X-Fall          | ZR   | Type Ch        |
| 1038.800      | -121.931    | 6.397      | -115.534   | 1162.00 | 7.70      | .92      | -114.61         | .00        | 4.97           | 33.19          | 10.000          | 14.000          | 1.50 | 0 .0           |
| 1945.530      | .0010       |            |            |         |           | .0010    | 1.87            | 6.40       | .64            | 6.28           | .015            | .00             | 1.50 | TRAP           |
| 2984.330      | -119.986    | 6.275      | -113.710   | 1162.00 | 7.91      | .97      | -112.74         | .00        | 4.97           | 32.83          | 10.000          | 14.000          | 1.50 | 0 .0           |
| 515.670       | .0010       |            |            |         |           | .0010    | .51             | 6.28       | .66            | 6.28           | .015            | .00             | 1.50 | TRAP           |
| 3500.000      | -119.470    | 6.275      | -113.195   | 1162.00 | 7.91      | .97      | -112.22         | .00        | 4.97           | 32.83          | 10.000          | 14.000          | 1.50 | 0 .0           |
| JUNCT STR     | .0010       |            |            |         |           | .0009    | .02             | 6.28       | .66            |                | .015            | .00             | 1.50 | TRAP           |
| 3520.000      | -119.450    | 6.536      | -112.914   | 835.00  | 6.79      | .72      | -112.20         | .00        | 4.90           | 28.61          | 10.000          | 9.000           | 1.50 | 0 .0           |
| 901.406       | .0010       |            |            |         |           | .0009    | .77             | 6.54       | .58            | 6.19           | .015            | .00             | 1.50 | TRAP           |
| 4421.406      | -118.549    | 6.334      | -112.215   | 835.00  | 7.13      | .79      | -111.43         | .00        | 4.90           | 28.00          | 10.000          | 9.000           | 1.50 | 0 .0           |
| 1756.594      | .0010       |            |            |         |           | .0010    | 1.67            | 6.33       | .61            | 6.19           | .015            | .00             | 1.50 | TRAP           |
| 6178.000      | -116.792    | 6.197      | -110.595   | 835.00  | 7.36      | .84      | -109.75         | .00        | 4.90           | 27.59          | 10.000          | 9.000           | 1.50 | 0 .0           |
| TRANS STR     | .0025       |            |            |         |           | .0015    | .02             | 6.20       | .64            |                | .015            | .00             | 1.50 | TRAP           |
| 6193.000      | -116.754    | 5.839      | -110.915   | 835.00  | 9.75      | 1.48     | -109.44         | .00        | 4.65           | 14.67          | 10.000          | 14.670          | .00  | 0 .0           |
| WALL EXIT     |             |            |            |         |           |          |                 |            |                |                |                 |                 |      |                |
| 6193.000      | -116.754    | 5.839      | -110.915   | 835.00  | 10.21     | 1.62     | -109.29         | .00        | 4.80           | 14.67          | 7.000           | 14.670          | .00  | 1 .7           |
| 40.000        | .0025       |            |            |         |           | .0036    | .14             | 5.84       | .76            | 6.87           | .015            | .00             | .00  | BOX            |
| 6233.000      | -116.654    | 5.941      | -110.713   | 835.00  | 10.04     | 1.57     | -109.15         | .00        | 4.80           | 14.67          | 7.000           | 14.670          | .00  | 1 .7           |
| WALL ENTRANCE |             |            |            |         |           |          |                 |            |                |                |                 |                 |      |                |

CVWD  
 MDP  
 M01-01

| Station | Invert Elev | Depth (FT) | Water Elev | Q (CFS) | Vel (FPS) | Vel Head | Energy Grd. El. | Super Elev | Critical Depth | Flow Top Width | Height/Dia. -FT | Base Wt or I.D. | ZL | No Wth Prs/Pip |
|---------|-------------|------------|------------|---------|-----------|----------|-----------------|------------|----------------|----------------|-----------------|-----------------|----|----------------|
| L/El em | Ch Slope    |            |            |         |           | SF Ave   | HF              | SE Dpth    | Froude N       | Norm Dp        | "N"             | X-Fall          | ZR | Type Ch        |

|           |          |       |          |        |      |       |         |      |      |       |        |        |      |         | M01-01 |  |
|-----------|----------|-------|----------|--------|------|-------|---------|------|------|-------|--------|--------|------|---------|--------|--|
| 6233.000  | -116.654 | 6.411 | -110.243 | 835.00 | 8.88 | 1.22  | -109.02 | .00  | 4.65 | 14.67 | 10.000 | 14.670 | .00  | 0       | .0     |  |
| TRANS STR | .0158    |       |          |        |      | .0011 | .02     | 6.41 | .62  |       | .015   | .00    | .00  | RECTANG |        |  |
| 6248.000  | -116.417 | 6.972 | -109.445 | 835.00 | 6.16 | .59   | -108.86 | .00  | 4.90 | 29.92 | 10.000 | 9.000  | 1.50 | 0       | .0     |  |
| 64.000    | .0010    |       |          |        |      | .0006 | .04     | 6.97 | .51  | 6.19  | .015   | .00    | 1.50 | TRAP    |        |  |
| 6312.000  | -116.353 | 6.939 | -109.414 | 835.00 | 6.20 | .60   | -108.82 | .00  | 4.90 | 29.82 | 10.000 | 9.000  | 1.50 | 0       | .0     |  |

♀



| CARD CODE | SECT NO | CHN TYPE | NO OF PIER/PIP | AVE PIER WIDTH | HEIGHT 1 DIAMETER | BASE WIDTH | ZL    | ZR    | INV DROP | Y(1) | Y(2) | Y(3) | Y(4) | Y(5) | Y(6) | Y(7) | Y(8) | Y(9) | Y(10) |
|-----------|---------|----------|----------------|----------------|-------------------|------------|-------|-------|----------|------|------|------|------|------|------|------|------|------|-------|
| CD        | 1       | 1        | 0              | .000           | 10.000            | 14.000     | 1.500 | 1.500 | .00      |      |      |      |      |      |      |      |      |      |       |
| CD        | 2       | 1        | 0              | .000           | 10.000            | 9.000      | 1.500 | 1.500 | .00      |      |      |      |      |      |      |      |      |      |       |
| CD        | 3       | 1        | 0              | .000           | 10.000            | 6.000      | 1.500 | 1.500 | .00      |      |      |      |      |      |      |      |      |      |       |
| CD        | 4       | 1        | 0              | .000           | 10.000            | 32.000     | 1.500 | 1.500 | .00      |      |      |      |      |      |      |      |      |      |       |
| CD        | 5       | 1        | 0              | .000           | 10.000            | 16.000     | 1.500 | 1.500 | .00      |      |      |      |      |      |      |      |      |      |       |
| CD        | 6       | 1        | 0              | .000           | 10.000            | 8.000      | 1.500 | 1.500 | .00      |      |      |      |      |      |      |      |      |      |       |
| CD        | 7       | 1        | 0              | .000           | 10.000            | 35.000     | 1.500 | 1.500 | .00      |      |      |      |      |      |      |      |      |      |       |
| CD        | 8       | 1        | 0              | .000           | 10.000            | 25.000     | 1.500 | 1.500 | .00      |      |      |      |      |      |      |      |      |      |       |
| CD        | 9       | 1        | 0              | .000           | 10.000            | 18.000     | 1.500 | 1.500 | .00      |      |      |      |      |      |      |      |      |      |       |
| CD        | 10      | 2        | 0              | .000           | 10.000            | 14.670     |       |       | .00      |      |      |      |      |      |      |      |      |      |       |
| CD        | 11      | 3        | 1              | .670           | 7.000             | 14.670     | .000  | .000  | .00      |      |      |      |      |      |      |      |      |      |       |
| CD        | 12      | 4        | 1              |                | 7.000             |            |       |       |          |      |      |      |      |      |      |      |      |      |       |
| CD        | 13      | 4        | 1              |                | 3.000             |            |       |       |          |      |      |      |      |      |      |      |      |      |       |
| CD        | 14      | 4        | 1              |                | 5.000             |            |       |       |          |      |      |      |      |      |      |      |      |      |       |
| CD        | 15      | 4        | 1              |                | 8.000             |            |       |       |          |      |      |      |      |      |      |      |      |      |       |
| CD        | 16      | 1        | 0              | .000           | 10.000            | 8.000      | 1.500 | 1.500 | .00      |      |      |      |      |      |      |      |      |      |       |
| CD        | 17      | 1        | 0              | .000           | 10.000            | 28.000     | 1.500 | 1.500 | .00      |      |      |      |      |      |      |      |      |      |       |
| CD        | 18      | 1        | 0              | .000           | 10.000            | 24.000     | 1.500 | 1.500 | .00      |      |      |      |      |      |      |      |      |      |       |
| CD        | 19      | 1        | 0              | .000           | 10.000            | 48.000     | 1.500 | 1.500 | .00      |      |      |      |      |      |      |      |      |      |       |
| CD        | 20      | 2        | 0              | .000           | 10.000            | 14.670     |       |       | .00      |      |      |      |      |      |      |      |      |      |       |
| CD        | 21      | 3        | 1              | .670           | 7.000             | 14.670     | .000  | .000  | .00      |      |      |      |      |      |      |      |      |      |       |
| CD        | 25      | 1        | 0              | .000           | 10.000            | 40.000     | 1.500 | 1.500 | .00      |      |      |      |      |      |      |      |      |      |       |
| CD        | 26      | 1        | 0              | .000           | 10.000            | 32.000     | 1.500 | 1.500 | .00      |      |      |      |      |      |      |      |      |      |       |
| CD        | 27      | 1        | 0              | .000           | 10.000            | 19.000     | 1.500 | 1.500 | .00      |      |      |      |      |      |      |      |      |      |       |
| CD        | 28      | 1        | 0              | .000           | 10.000            | 105.000    | 1.500 | 1.500 | .00      |      |      |      |      |      |      |      |      |      |       |
| CD        | 29      | 1        | 0              | .000           | 10.000            | 14.000     | 1.500 | 1.500 | .00      |      |      |      |      |      |      |      |      |      |       |
| CD        | 30      | 2        | 0              | .000           | 10.000            | 24.670     |       |       | .00      |      |      |      |      |      |      |      |      |      |       |
| CD        | 31      | 3        | 1              | .670           | 7.000             | 24.670     | .000  | .000  | .00      |      |      |      |      |      |      |      |      |      |       |
| CD        | 35      | 1        | 0              | .000           | 10.000            | 6.000      | 1.500 | 1.500 | .00      |      |      |      |      |      |      |      |      |      |       |
| CD        | 40      | 2        | 0              | .000           | 10.000            | 18.670     |       |       | .00      |      |      |      |      |      |      |      |      |      |       |
| CD        | 41      | 3        | 1              | .670           | 7.000             | 18.670     | .000  | .000  | .00      |      |      |      |      |      |      |      |      |      |       |
| CD        | 50      | 2        | 0              | .000           | 10.000            | 43.340     |       |       | .00      |      |      |      |      |      |      |      |      |      |       |
| CD        | 51      | 3        | 2              | .670           | 7.000             | 43.340     | .000  | .000  | .00      |      |      |      |      |      |      |      |      |      |       |
| CD        | 60      | 2        | 0              | .000           | 10.000            | 43.340     |       |       | .00      |      |      |      |      |      |      |      |      |      |       |
| CD        | 61      | 3        | 2              | .670           | 7.000             | 43.340     | .000  | .000  | .00      |      |      |      |      |      |      |      |      |      |       |
| CD        | 70      | 2        | 0              | .000           | 10.000            | 37.340     |       |       | .00      |      |      |      |      |      |      |      |      |      |       |
| CD        | 71      | 3        | 2              | .670           | 7.000             | 37.340     | .000  | .000  | .00      |      |      |      |      |      |      |      |      |      |       |

W S P G W  
 WATER SURFACE PROFILE - TITLE CARD LISTING

PAGE NO 1

HEADING LINE NO 1 IS -

CVWD

HEADING LINE NO 2 IS -

MDP

HEADING LINE NO 3 IS -

M01-02

W S P G W  
 WATER SURFACE PROFILE - ELEMENT CARD LISTING

PAGE NO 2

ELEMENT NO 1 IS A SYSTEM OUTLET  
 U/S DATA STATION INVERT SECT W S ELEV  
 1031.500 -109.313 1 -103.308  
 THE ABOVE ELEMENT CONTAINED AN INVERT ELEV WHICH WAS NOT GREATER THAN THE PREVIOUS INVERT ELEV -WARNING

ELEMENT NO 2 IS A REACH  
 U/S DATA STATION INVERT SECT N RADIUS ANGLE ANG PT MAN H  
 3550.000 -106.791 1 .015 .000 .000 .000 0  
 ELEMENT NO 3 IS A JUNCTION  
 U/S DATA STATION INVERT SECT LAT-1 LAT-2 N Q3 Q4 INVERT-3 INVERT-4 PHI 3 PHI 4

3570.000 -106.571 2 12 M01-02  
 0 .015 364.000 .000 -105.771 .000 45.000 .000  
 RADIUS ANGLE  
 .000 .000

THE ABOVE ELEMENT CONTAINED AN INVERT ELEV WHICH WAS NOT GREATER THAN THE PREVIOUS INVERT ELEV -WARNING  
 ELEMENT NO 4 IS A REACH \* \* \*

| ELEMENT NO    | IS A                  | U/S DATA | STATION  | INVERT   | SECT |    | RADIUS | ANGLE | ANG PT | MAN H |
|---------------|-----------------------|----------|----------|----------|------|----|--------|-------|--------|-------|
|               |                       |          | 6204.000 | -103.933 | 2    | N  | .000   | .000  | .000   | 0     |
| ELEMENT NO 5  | IS A TRANSITION       | U/S DATA | 6219.000 | -103.896 | 10   | N  | .000   | .000  |        |       |
| ELEMENT NO 6  | IS A WALL EXIT        | U/S DATA | 6219.000 | -103.896 | 11   |    |        |       |        |       |
| ELEMENT NO 7  | IS A REACH            | U/S DATA | 6299.000 | -103.696 | 11   | N  | .000   | .000  | .000   | 0     |
| ELEMENT NO 8  | IS A WALL ENTRANCE    | U/S DATA | 6299.000 | -103.696 | 10   | FP |        |       |        |       |
| ELEMENT NO 9  | IS A TRANSITION       | U/S DATA | 6314.000 | -103.658 | 2    | N  | .000   | .000  |        |       |
| ELEMENT NO 10 | IS A REACH            | U/S DATA | 6414.000 | -103.558 | 2    | N  | .000   | .000  | .000   | 0     |
| ELEMENT NO 11 | IS A SYSTEM HEADWORKS | U/S DATA | 6414.000 | -103.558 | 2    |    |        |       |        |       |

W S P G W  
 WATER SURFACE PROFILE - ELEMENT CARD LISTING

W S ELEV  
 .000

PAGE NO 3

CVWD  
 MDP  
 M01-02

```

*****
Station | Invert | Depth | Water | Q | Vel | Vel | Energy | Super | Cri ti cal | Flow Top | Height/ | Base Wt | | No Wth
L/El em | Ch Slope | (FT) | Elev | (CFS) | (FPS) | Head | Grd. El. | Elev | Depth | Width | Di a. -FT | or I. D. | ZL | Prs/Pi p
*****
          |          |          |          |          |          |          |          |          |          |          |          |          |          |          |          |
1031.500 | -109.313 | 6.005 | -103.308 | 1116.00 | 8.08 | 1.01 | -102.29 | .00 | 4.86 | 32.02 | 10.000 | 14.000 | 1.50 | 0 .0
1686.456 | .0010 | - | - | - | - | - | - | - | .69 | 6.14 | .015 | .00 | 1.50 | TRAP
2717.956 | -107.624 | 6.142 | -101.482 | 1116.00 | 7.83 | .95 | -100.53 | .00 | 4.86 | 32.43 | 10.000 | 14.000 | 1.50 | 0 .0
832.044 | .0010 | - | - | - | - | - | - | - | .66 | 6.14 | .015 | .00 | 1.50 | TRAP
3550.000 | -106.791 | 6.142 | -100.649 | 1116.00 | 7.83 | .95 | -99.70 | .00 | 4.86 | 32.43 | 10.000 | 14.000 | 1.50 | 0 .0
JUNCT STR | .0110 | - | - | - | - | - | - | - | .66 | - | .015 | .00 | 1.50 | TRAP
3570.000 | -106.571 | 6.215 | -100.356 | 752.00 | 6.60 | .68 | -99.68 | .00 | 4.63 | 27.64 | 10.000 | 9.000 | 1.50 | 0 .0
847.470 | .0010 | - | - | - | - | - | - | - | .57 | 5.88 | .015 | .00 | 1.50 | TRAP
4417.470 | -105.722 | 6.021 | -99.701 | 752.00 | 6.93 | .75 | -98.96 | .00 | 4.63 | 27.06 | 10.000 | 9.000 | 1.50 | 0 .0
1786.530 | .0010 | - | - | - | - | - | - | - | .61 | 5.88 | .015 | .00 | 1.50 | TRAP
6204.000 | -103.933 | 5.880 | -98.053 | 752.00 | 7.18 | .80 | -97.25 | .00 | 4.63 | 26.64 | 10.000 | 9.000 | 1.50 | 0 .0
TRANS STR | .0025 | - | - | - | - | - | - | - | .64 | - | .015 | .00 | 1.50 | TRAP
6219.000 | -103.896 | 5.591 | -98.305 | 752.00 | 9.17 | 1.31 | -97.00 | .00 | 4.34 | 14.67 | 10.000 | 14.670 | .00 | 0 .0
WALL EXIT | - | - | - | - | - | - | - | - | - | - | - | - | - | - | - |
6219.000 | -103.896 | 5.592 | -98.304 | 752.00 | 9.61 | 1.43 | -96.87 | .00 | 4.48 | 14.67 | 7.000 | 14.670 | .00 | 1 .7
80.000 | .0025 | - | - | - | - | - | - | - | .73 | 6.31 | .015 | .00 | .00 | BOX
6299.000 | -103.696 | 5.718 | -97.978 | 752.00 | 9.39 | 1.37 | -96.61 | .00 | 4.48 | 14.67 | 7.000 | 14.670 | .00 | 1 .7
WALL ENTRANCE | - | - | - | - | - | - | - | - | - | - | - | - | - | - | - |
  
```

CVWD  
 MDP  
 M01-02

```

*****
| Invert | Depth | Water | Q | Vel | Vel | Energy | Super | Cri ti cal | Flow Top | Height/ | Base Wt | | No Wth
  
```

| Station   | Elev     | (FT)  | Elev    | (CFS)  | (FPS) | Head   | M01-02<br>Grd. El. | Elev    | Depth    | Width   | Dia. -FT | or I. D. | ZL    | Prs/Pi p |
|-----------|----------|-------|---------|--------|-------|--------|--------------------|---------|----------|---------|----------|----------|-------|----------|
| L/El em   | Ch Slope | ***** | *****   | *****  | ***** | SF Ave | HF                 | SE Dpth | Froude N | Norm Dp | "N"      | X-Fal l  | ZR    | Type Ch  |
| *****     | *****    | ***** | *****   | *****  | ***** | *****  | *****              | *****   | *****    | *****   | *****    | *****    | ***** | *****    |
| 6299.000  | -103.696 | 6.109 | -97.587 | 752.00 | 8.39  | 1.09   | -96.49             | .00     | 4.34     | 14.67   | 10.000   | 14.670   | .00   | 0 .0     |
| TRANS STR | .0025    |       |         |        |       | .0010  | .01                | 6.11    | .60      |         | .015     | .00      | .00   | RECTANG  |
| 6314.000  | -103.658 | 6.796 | -96.862 | 752.00 | 5.76  | .52    | -96.35             | .00     | 4.63     | 29.39   | 10.000   | 9.000    | 1.50  | 0 .0     |
| 100.000   | .0010    |       |         |        |       | .0006  | .06                | 6.80    | .48      | 5.88    | .015     | .00      | 1.50  | TRAP     |
| 6414.000  | -103.558 | 6.739 | -96.819 | 752.00 | 5.84  | .53    | -96.29             | .00     | 4.63     | 29.22   | 10.000   | 9.000    | 1.50  | 0 .0     |

♀



NO1

|    |                   |         |        |         |       |       |     |  |  |
|----|-------------------|---------|--------|---------|-------|-------|-----|--|--|
| R  | 36054.000-111.107 | 61      | .015   |         |       |       |     |  |  |
| WE | 36054.000-111.107 | 60      | .500   |         |       |       |     |  |  |
| TS | 36075.000-110.900 | 35      | .015   |         |       |       |     |  |  |
| R  | 36115.000-110.850 | 35      | .015   |         |       |       |     |  |  |
| SH | 36115.000-110.850 | 35      |        |         |       |       |     |  |  |
| CD | 1 3 8             | .670    | 9.000  | 131.360 | .000  | .000  | .00 |  |  |
| CD | 2 2 0             | .000    | 11.000 | 131.360 | .000  | .000  | .00 |  |  |
| CD | 3 1 0             | .000    | 11.000 | 125.000 | 1.500 | 1.500 | .00 |  |  |
| CD | 4 4 1             | .000    | 5.000  | 0.000   | .000  | .000  | .00 |  |  |
| CD | 5 1 0             | .000    | 10.000 | 115.000 | 1.500 | 1.500 | .00 |  |  |
| CD | 6 1 0             | .000    | 10.000 | 96.000  | 1.500 | 1.500 | .00 |  |  |
| CD | 7 1 0             | .000    | 10.000 | 91.000  | 1.500 | 1.500 | .00 |  |  |
| CD | 8 1 0             | .000    | 10.000 | 85.000  | 1.500 | 1.500 | .00 |  |  |
| CD | 9 1 0             | .000    | 10.000 | 74.000  | 1.500 | 1.500 | .00 |  |  |
| CD | 10 2 0            | .000    | 10.000 | 116.690 | .000  | .000  | .00 |  |  |
| CD | 11 3 7            | .670    | 7.000  | 116.690 | .000  | .000  | .00 |  |  |
| CD | 12 1 0            | .000    | 10.000 | 22.000  | 1.500 | 1.500 | .00 |  |  |
| CD | 13 1 0            | .000    | 10.000 | 12.000  | 1.500 | 1.500 | .00 |  |  |
| CD | 14 1 0            | .000    | 10.000 | 8.000   | 1.500 | 1.500 | .00 |  |  |
| CD | 15 1 0            | .000    | 10.000 | 6.000   | 1.500 | 1.500 | .00 |  |  |
| CD | 16 1 0            | .000    | 10.000 | 71.000  | 1.500 | 1.500 | .00 |  |  |
| CD | 17 4 1            | .000    | 8.000  | 0.000   | .000  | .000  | .00 |  |  |
| CD | 18 1 0            | .000    | 10.000 | 67.000  | 1.500 | 1.500 | .00 |  |  |
| CD | 19 1 0            | .000    | 10.000 | 48.000  | 1.500 | 1.500 | .00 |  |  |
| CD | 20 2 0            | .000    | 10.000 | 87.350  | .000  | .000  | .00 |  |  |
| CD | 21 3 5            | .670    | 7.000  | 87.350  | .000  | .000  | .00 |  |  |
| CD | 25 1 0            | .000    | 10.000 | 40.000  | 1.500 | 1.500 | .00 |  |  |
| CD | 26 1 0            | .000    | 10.000 | 32.000  | 1.500 | 1.500 | .00 |  |  |
| CD | 27 1 0            | .000    | 10.000 | 19.000  | 1.500 | 1.500 | .00 |  |  |
| CD | 28 1 0            | .000    | 10.000 | 105.000 | 1.500 | 1.500 | .00 |  |  |
| CD | 29 1 0            | .000    | 10.000 | 14.000  | 1.500 | 1.500 | .00 |  |  |
| CD | 30 2 0            | .000    | 10.000 | 75.350  | .000  | .000  | .00 |  |  |
| CD | 31 3 5            | .670    | 7.000  | 75.350  | .000  | .000  | .00 |  |  |
| CD | 35 1 0            | .000    | 10.000 | 6.000   | 1.500 | 1.500 | .00 |  |  |
| CD | 40 2 0            | .000    | 10.000 | 58.010  | .000  | .000  | .00 |  |  |
| CD | 41 3 3            | .670    | 7.000  | 58.010  | .000  | .000  | .00 |  |  |
| CD | 50 2 0            | .000    | 10.000 | 24.670  | .000  | .000  | .00 |  |  |
| CD | 51 3 1            | .670    | 7.000  | 24.670  | .000  | .000  | .00 |  |  |
| CD | 60 2 0            | .000    | 10.000 | 12.000  | .000  | .000  | .00 |  |  |
| CD | 61 3 0            | .670    | 6.000  | 12.000  | .000  | .000  | .00 |  |  |
| Q  |                   | 772.000 | .0     |         |       |       |     |  |  |

| CARD CODE | SECT NO | CHN TYPE | NO OF PIER/PIP | AVE WIDTH | PIER DIAMETER | HEIGHT 1 | BASE WIDTH | ZL    | ZR  | INV DROP | Y(1) | Y(2) | Y(3) | Y(4) | Y(5) | Y(6) | Y(7) | Y(8) | Y(9) | Y(10) |
|-----------|---------|----------|----------------|-----------|---------------|----------|------------|-------|-----|----------|------|------|------|------|------|------|------|------|------|-------|
| CD        | 1       | 3        | 8              | .670      | 9.000         | 131.360  | .000       | .000  | .00 |          |      |      |      |      |      |      |      |      |      |       |
| CD        | 2       | 2        | 0              | .000      | 11.000        | 131.360  |            |       | .00 |          |      |      |      |      |      |      |      |      |      |       |
| CD        | 3       | 1        | 0              | .000      | 11.000        | 125.000  | 1.500      | 1.500 | .00 |          |      |      |      |      |      |      |      |      |      |       |
| CD        | 4       | 4        | 1              |           | 5.000         |          |            |       |     |          |      |      |      |      |      |      |      |      |      |       |
| CD        | 5       | 1        | 0              | .000      | 10.000        | 115.000  | 1.500      | 1.500 | .00 |          |      |      |      |      |      |      |      |      |      |       |
| CD        | 6       | 1        | 0              | .000      | 10.000        | 96.000   | 1.500      | 1.500 | .00 |          |      |      |      |      |      |      |      |      |      |       |
| CD        | 7       | 1        | 0              | .000      | 10.000        | 91.000   | 1.500      | 1.500 | .00 |          |      |      |      |      |      |      |      |      |      |       |
| CD        | 8       | 1        | 0              | .000      | 10.000        | 85.000   | 1.500      | 1.500 | .00 |          |      |      |      |      |      |      |      |      |      |       |
| CD        | 9       | 1        | 0              | .000      | 10.000        | 74.000   | 1.500      | 1.500 | .00 |          |      |      |      |      |      |      |      |      |      |       |
| CD        | 10      | 2        | 0              | .000      | 10.000        | 116.690  |            |       | .00 |          |      |      |      |      |      |      |      |      |      |       |
| CD        | 11      | 3        | 7              | .670      | 7.000         | 116.690  | .000       | .000  | .00 |          |      |      |      |      |      |      |      |      |      |       |
| CD        | 12      | 1        | 0              | .000      | 10.000        | 22.000   | 1.500      | 1.500 | .00 |          |      |      |      |      |      |      |      |      |      |       |
| CD        | 13      | 1        | 0              | .000      | 10.000        | 12.000   | 1.500      | 1.500 | .00 |          |      |      |      |      |      |      |      |      |      |       |
| CD        | 14      | 1        | 0              | .000      | 10.000        | 8.000    | 1.500      | 1.500 | .00 |          |      |      |      |      |      |      |      |      |      |       |
| CD        | 15      | 1        | 0              | .000      | 10.000        | 6.000    | 1.500      | 1.500 | .00 |          |      |      |      |      |      |      |      |      |      |       |
| CD        | 16      | 1        | 0              | .000      | 10.000        | 71.000   | 1.500      | 1.500 | .00 |          |      |      |      |      |      |      |      |      |      |       |
| CD        | 17      | 4        | 1              |           | 8.000         |          |            |       |     |          |      |      |      |      |      |      |      |      |      |       |
| CD        | 18      | 1        | 0              | .000      | 10.000        | 67.000   | 1.500      | 1.500 | .00 |          |      |      |      |      |      |      |      |      |      |       |
| CD        | 19      | 1        | 0              | .000      | 10.000        | 48.000   | 1.500      | 1.500 | .00 |          |      |      |      |      |      |      |      |      |      |       |
| CD        | 20      | 2        | 0              | .000      | 10.000        | 87.350   |            |       | .00 |          |      |      |      |      |      |      |      |      |      |       |
| CD        | 21      | 3        | 5              | .670      | 7.000         | 87.350   | .000       | .000  | .00 |          |      |      |      |      |      |      |      |      |      |       |
| CD        | 25      | 1        | 0              | .000      | 10.000        | 40.000   | 1.500      | 1.500 | .00 |          |      |      |      |      |      |      |      |      |      |       |
| CD        | 26      | 1        | 0              | .000      | 10.000        | 32.000   | 1.500      | 1.500 | .00 |          |      |      |      |      |      |      |      |      |      |       |
| CD        | 27      | 1        | 0              | .000      | 10.000        | 19.000   | 1.500      | 1.500 | .00 |          |      |      |      |      |      |      |      |      |      |       |
| CD        | 28      | 1        | 0              | .000      | 10.000        | 105.000  | 1.500      | 1.500 | .00 |          |      |      |      |      |      |      |      |      |      |       |
| CD        | 29      | 1        | 0              | .000      | 10.000        | 14.000   | 1.500      | 1.500 | .00 |          |      |      |      |      |      |      |      |      |      |       |
| CD        | 30      | 2        | 0              | .000      | 10.000        | 75.350   |            |       | .00 |          |      |      |      |      |      |      |      |      |      |       |
| CD        | 31      | 3        | 5              | .670      | 7.000         | 75.350   | .000       | .000  | .00 |          |      |      |      |      |      |      |      |      |      |       |
| CD        | 35      | 1        | 0              | .000      | 10.000        | 6.000    | 1.500      | 1.500 | .00 |          |      |      |      |      |      |      |      |      |      |       |
| CD        | 40      | 2        | 0              | .000      | 10.000        | 58.010   |            |       | .00 |          |      |      |      |      |      |      |      |      |      |       |
| CD        | 41      | 3        | 3              | .670      | 7.000         | 58.010   | .000       | .000  | .00 |          |      |      |      |      |      |      |      |      |      |       |
| CD        | 50      | 2        | 0              | .000      | 10.000        | 24.670   |            |       | .00 |          |      |      |      |      |      |      |      |      |      |       |
| CD        | 51      | 3        | 1              | .670      | 7.000         | 24.670   | .000       | .000  | .00 |          |      |      |      |      |      |      |      |      |      |       |
| CD        | 60      | 2        | 0              | .000      | 10.000        | 12.000   |            |       | .00 |          |      |      |      |      |      |      |      |      |      |       |
| CD        | 61      | 3        | 0              | .670      | 6.000         | 12.000   | .000       | .000  | .00 |          |      |      |      |      |      |      |      |      |      |       |

PAGE NO 1

W S P G W  
 WATER SURFACE PROFILE - TITLE CARD LISTING  
 HEADING LINE NO 1 IS - CVWD  
 HEADING LINE NO 2 IS - MDP  
 HEADING LINE NO 3 IS - NO1

PAGE NO 2

W S P G W  
 WATER SURFACE PROFILE - ELEMENT CARD LISTING  
 ELEMENT NO 1 IS A SYSTEM OUTLET \* \* \*  
 U/S DATA STATION INVERT SECT W S ELEV  
 1155.080 -179.400 1 -170.300  
 THE ABOVE ELEMENT CONTAINED AN INVERT ELEV WHICH WAS NOT GREATER THAN THE PREVIOUS INVERT ELEV -WARNING  
 ELEMENT NO 2 IS A REACH \* \* \*  
 U/S DATA STATION INVERT SECT N RADIUS ANGLE ANG PT MAN H



NO1

THE ABOVE ELEMENT CONTAINED AN INVERT ELEV WHICH WAS NOT GREATER THAN THE PREVIOUS INVERT ELEV -WARNING

|                             |          |           |             |         |           |           |      |          |             |                 |                 |         |       |
|-----------------------------|----------|-----------|-------------|---------|-----------|-----------|------|----------|-------------|-----------------|-----------------|---------|-------|
| ELEMENT NO 17 IS A REACH    | U/S DATA | STATION   | I N V E R T | S E C T |           |           |      |          | R A D I U S | A N G L E       | A N G P T       | M A N H |       |
|                             |          | 12460.000 | -166.000    | 7       |           |           |      |          | .015        | .000            | .000            | 0       |       |
| ELEMENT NO 18 IS A JUNCTION | U/S DATA | STATION   | I N V E R T | S E C T | L A T - 1 | L A T - 2 | N    | Q 3      | Q 4         | I N V E R T - 3 | I N V E R T - 4 | PHI 3   | PHI 4 |
|                             |          | 12500.000 | -165.330    | 9       | 15        | 0         | .015 | 1151.000 | .000        | -165.530        | .000            | 60.000  | .000  |
|                             |          |           |             |         |           |           |      |          |             | R A D I U S     | A N G L E       |         |       |
|                             |          |           |             |         |           |           |      |          |             | .000            | .000            |         |       |

THE ABOVE ELEMENT CONTAINED AN INVERT ELEV WHICH WAS NOT GREATER THAN THE PREVIOUS INVERT ELEV -WARNING

W S P G W

WATER SURFACE PROFILE - ELEMENT CARD LISTING

PAGE NO 4

|                                  |          |           |             |         |           |           |      |         |             |                 |                 |         |       |
|----------------------------------|----------|-----------|-------------|---------|-----------|-----------|------|---------|-------------|-----------------|-----------------|---------|-------|
| ELEMENT NO 19 IS A REACH         | U/S DATA | STATION   | I N V E R T | S E C T |           |           |      |         | R A D I U S | A N G L E       | A N G P T       | M A N H |       |
|                                  |          | 15005.000 | -160.650    | 9       |           |           |      |         | .015        | .000            | .000            | 0       |       |
| ELEMENT NO 20 IS A TRANSITION    | U/S DATA | STATION   | I N V E R T | S E C T |           |           |      |         | R A D I U S | A N G L E       |                 |         |       |
|                                  |          | 15020.000 | -160.300    | 20      |           |           |      |         | .015        | .000            |                 |         |       |
| ELEMENT NO 21 IS A WALL EXIT     | U/S DATA | STATION   | I N V E R T | S E C T |           |           |      |         |             |                 |                 |         |       |
|                                  |          | 15020.000 | -160.300    | 21      |           |           |      |         |             |                 |                 |         |       |
| ELEMENT NO 22 IS A REACH         | U/S DATA | STATION   | I N V E R T | S E C T |           |           |      |         | R A D I U S | A N G L E       | A N G P T       | M A N H |       |
|                                  |          | 15060.000 | -160.100    | 21      |           |           |      |         | .014        | .000            | .000            | 0       |       |
| ELEMENT NO 23 IS A WALL ENTRANCE | U/S DATA | STATION   | I N V E R T | S E C T |           |           |      |         |             |                 |                 |         |       |
|                                  |          | 15060.000 | -160.100    | 20      |           |           |      |         | FP          |                 |                 |         |       |
|                                  |          |           |             |         |           |           |      |         | .500        |                 |                 |         |       |
| ELEMENT NO 24 IS A JUNCTION      | U/S DATA | STATION   | I N V E R T | S E C T | L A T - 1 | L A T - 2 | N    | Q 3     | Q 4         | I N V E R T - 3 | I N V E R T - 4 | PHI 3   | PHI 4 |
|                                  |          | 15090.000 | -159.500    | 16      | 15        | 0         | .015 | 210.000 | .000        | -158.500        | .000            | 45.000  | .000  |
|                                  |          |           |             |         |           |           |      |         |             | R A D I U S     | A N G L E       |         |       |
|                                  |          |           |             |         |           |           |      |         |             | .000            | .000            |         |       |

THE ABOVE ELEMENT CONTAINED AN INVERT ELEV WHICH WAS NOT GREATER THAN THE PREVIOUS INVERT ELEV -WARNING

|                             |          |           |             |         |           |           |      |         |             |                 |                 |         |       |
|-----------------------------|----------|-----------|-------------|---------|-----------|-----------|------|---------|-------------|-----------------|-----------------|---------|-------|
| ELEMENT NO 25 IS A REACH    | U/S DATA | STATION   | I N V E R T | S E C T |           |           |      |         | R A D I U S | A N G L E       | A N G P T       | M A N H |       |
|                             |          | 17500.000 | -154.000    | 16      |           |           |      |         | .015        | .000            | .000            | 0       |       |
| ELEMENT NO 26 IS A JUNCTION | U/S DATA | STATION   | I N V E R T | S E C T | L A T - 1 | L A T - 2 | N    | Q 3     | Q 4         | I N V E R T - 3 | I N V E R T - 4 | PHI 3   | PHI 4 |
|                             |          | 17515.000 | -153.853    | 18      | 17        | 0         | .015 | 179.000 | .000        | -152.953        | .000            | 45.000  | .000  |
|                             |          |           |             |         |           |           |      |         |             | R A D I U S     | A N G L E       |         |       |
|                             |          |           |             |         |           |           |      |         |             | .000            | .000            |         |       |

THE ABOVE ELEMENT CONTAINED AN INVERT ELEV WHICH WAS NOT GREATER THAN THE PREVIOUS INVERT ELEV -WARNING

|                               |          |           |             |         |  |  |  |  |             |           |           |         |
|-------------------------------|----------|-----------|-------------|---------|--|--|--|--|-------------|-----------|-----------|---------|
| ELEMENT NO 27 IS A REACH      | U/S DATA | STATION   | I N V E R T | S E C T |  |  |  |  | R A D I U S | A N G L E | A N G P T | M A N H |
|                               |          | 20250.000 | -146.500    | 18      |  |  |  |  | .015        | .000      | .000      | 0       |
| ELEMENT NO 28 IS A TRANSITION | U/S DATA | STATION   | I N V E R T | S E C T |  |  |  |  | R A D I U S | A N G L E |           |         |
|                               |          | 20265.000 | -146.374    | 30      |  |  |  |  | .015        | .000      |           |         |

W S P G W

WATER SURFACE PROFILE - ELEMENT CARD LISTING

PAGE NO 5

|                              |          |           |             |         |  |  |  |  |             |           |           |         |
|------------------------------|----------|-----------|-------------|---------|--|--|--|--|-------------|-----------|-----------|---------|
| ELEMENT NO 29 IS A WALL EXIT | U/S DATA | STATION   | I N V E R T | S E C T |  |  |  |  |             |           |           |         |
|                              |          | 20265.000 | -146.374    | 31      |  |  |  |  |             |           |           |         |
| ELEMENT NO 30 IS A REACH     | U/S DATA | STATION   | I N V E R T | S E C T |  |  |  |  | R A D I U S | A N G L E | A N G P T | M A N H |
|                              |          | 20325.000 | -146.162    | 31      |  |  |  |  | .015        | .000      | .000      | 0       |



| ELEMENT NO  | IS A | DESCRIPTION      | STATION   | INVERT   | SECT |       |       |      |         |      |          |          |        |       |
|---|------|------------------|-----------|----------|------|-------|-------|------|---------|------|----------|----------|--------|-------|
| ELEMENT NO 45   | IS A | WALL EXIT        |           |          |      |       |       |      |         |      |          |          |        |       |
|   |      | U/S DATA         | 30778.000 | -122.162 | 51   |       |       |      |         |      |          |          |        |       |
| ELEMENT NO 46   | IS A | REACH            |           |          |      |       |       |      |         |      |          |          |        |       |
|   |      | U/S DATA         | 30818.000 | -121.795 | 51   |       |       |      |         |      |          |          |        |       |
| ELEMENT NO 47   | IS A | WALL ENTRANCE    |           |          |      |       |       |      |         |      |          |          |        |       |
|   |      | U/S DATA         | 30818.000 | -121.795 | 50   |       |       |      |         |      |          |          |        |       |
| W S P G W   |      |                  |           |          |      |       |       |      |         |      |          |          |        |       |
| PAGE NO 7   |      |                  |           |          |      |       |       |      |         |      |          |          |        |       |
| ELEMENT NO 48   | IS A | JUNCTION         |           |          |      |       |       |      |         |      |          |          |        |       |
|   |      | U/S DATA         | 30833.000 | -121.257 | 29   | LAT-1 | LAT-2 | N    | Q3      | Q4   | INVERT-3 | INVERT-4 | PHI 3  | PHI 4 |
|   |      |                  |           |          |      | 4     | 0     | .015 | 384.000 | .000 | -122.857 | .000     | 45.000 | .000  |
|   |      |                  |           |          |      |       |       |      |         |      | RADIUS   | ANGLE    |        |       |
|   |      |                  |           |          |      |       |       |      |         |      | .000     | .000     |        |       |
| THE ABOVE ELEMENT CONTAINED AN INVERT ELEV WHICH WAS NOT GREATER THAN THE PREVIOUS INVERT ELEV -WARNING |      |                  |           |          |      |       |       |      |         |      |          |          |        |       |
| ELEMENT NO 49   | IS A | REACH            |           |          |      |       |       |      |         |      |          |          |        |       |
|   |      | U/S DATA         | 33350.000 | -117.298 | 29   |       |       |      |         |      |          |          |        |       |
| ELEMENT NO 50   | IS A | JUNCTION         |           |          |      |       |       |      |         |      |          |          |        |       |
|   |      | U/S DATA         | 33365.000 | -116.271 | 35   | LAT-1 | LAT-2 | N    | Q3      | Q4   | INVERT-3 | INVERT-4 | PHI 3  | PHI 4 |
|   |      |                  |           |          |      | 15    | 0     | .015 | 653.000 | .000 | -116.271 | .000     | 30.000 | .000  |
|   |      |                  |           |          |      |       |       |      |         |      | RADIUS   | ANGLE    |        |       |
|   |      |                  |           |          |      |       |       |      |         |      | .000     | .000     |        |       |
| THE ABOVE ELEMENT CONTAINED AN INVERT ELEV WHICH WAS NOT GREATER THAN THE PREVIOUS INVERT ELEV -WARNING |      |                  |           |          |      |       |       |      |         |      |          |          |        |       |
| ELEMENT NO 51   | IS A | REACH            |           |          |      |       |       |      |         |      |          |          |        |       |
|   |      | U/S DATA         | 35999.000 | -111.500 | 35   |       |       |      |         |      |          |          |        |       |
| ELEMENT NO 52   | IS A | TRANSITION       |           |          |      |       |       |      |         |      |          |          |        |       |
|   |      | U/S DATA         | 36014.000 | -111.393 | 60   |       |       |      |         |      |          |          |        |       |
| ELEMENT NO 53   | IS A | WALL EXIT        |           |          |      |       |       |      |         |      |          |          |        |       |
|   |      | U/S DATA         | 36014.000 | -111.393 | 61   |       |       |      |         |      |          |          |        |       |
| ELEMENT NO 54   | IS A | REACH            |           |          |      |       |       |      |         |      |          |          |        |       |
|   |      | U/S DATA         | 36054.000 | -111.107 | 61   |       |       |      |         |      |          |          |        |       |
| ELEMENT NO 55   | IS A | WALL ENTRANCE    |           |          |      |       |       |      |         |      |          |          |        |       |
|   |      | U/S DATA         | 36054.000 | -111.107 | 60   |       |       |      |         |      |          |          |        |       |
| ELEMENT NO 56   | IS A | TRANSITION       |           |          |      |       |       |      |         |      |          |          |        |       |
|   |      | U/S DATA         | 36075.000 | -110.900 | 35   |       |       |      |         |      |          |          |        |       |
| W S P G W   |      |                  |           |          |      |       |       |      |         |      |          |          |        |       |
| PAGE NO 8   |      |                  |           |          |      |       |       |      |         |      |          |          |        |       |
| ELEMENT NO 57   | IS A | REACH            |           |          |      |       |       |      |         |      |          |          |        |       |
|   |      | U/S DATA         | 36115.000 | -110.850 | 35   |       |       |      |         |      |          |          |        |       |
| ELEMENT NO 58   | IS A | SYSTEM HEADWORKS |           |          |      |       |       |      |         |      |          |          |        |       |
|   |      | U/S DATA         | 36115.000 | -110.850 | 35   |       |       |      |         |      |          |          |        |       |
|   |      |                  |           |          |      |       |       |      |         |      | W S ELEV |          |        |       |
|   |      |                  |           |          |      |       |       |      |         |      | .000     |          |        |       |

CVWD  
 MDP  
 NO1

| Station  | Invert Elev | Depth (FT) | Water Elev | Q (CFS) | Vel (FPS) | Vel Head | Energy Grd. El. | Super Elev | Critical Depth | Flow Top Width | Height/Di a. -FT | Base Wt or I. D. | ZL   | No Wth Prs/Pi p |
|--|-------------|------------|------------|---------|-----------|----------|-----------------|------------|----------------|----------------|------------------|------------------|------|-----------------|
| L/El em  | Ch Slope    |            |            |         |           | SF Ave   | HF              | SE Dpth    | Froude N       | Norm Dp        | "N"              | X-Fal l          | ZR   | Type Ch         |
| 1155.080   | -179.400    | 9.100      | -170.300   | 9085.00 | 8.01      | 1.00     | -169.30         | .00        | 5.45           | 131.36         | 9.000            | 131.360          | .00  | 8 .7            |
| 103.047  | .0025       |            |            |         |           | .0015    | .15             | 9.10       | .48            | 6.20           | .014             | .00              | .00  | BOX             |
| 1258.127   | -179.147    | 9.000      | -170.147   | 9085.00 | 8.01      | 1.00     | -169.15         | .00        | 5.45           | 131.36         | 9.000            | 131.360          | .00  | 8 .7            |
| 181.873  | .0025       |            |            |         |           | .0009    | .17             | 9.00       | .48            | 6.20           | .014             | .00              | .00  | BOX             |
| 1440.000   | -178.700    | 8.645      | -170.055   | 9085.00 | 8.34      | 1.08     | -168.98         | .00        | 5.45           | 131.36         | 9.000            | 131.360          | .00  | 8 .7            |
| WALL ENTRANCE  |             |            |            |         |           |          |                 |            |                |                |                  |                  |      |                 |
| ----- WARNING - Flow depth near top of box conduit ----- |             |            |            |         |           |          |                 |            |                |                |                  |                  |      |                 |
| 1440.000   | -178.700    | 8.865      | -169.835   | 9085.00 | 7.80      | .95      | -168.89         | .00        | 5.30           | 131.36         | 11.000           | 131.360          | .00  | 0 .0            |
| TRANS STR  | .0010       |            |            |         |           | .0004    | .01             | 8.86       | .46            |                | .015             | .00              | .00  | RECTANG         |
| 1470.000   | -178.670    | 8.975      | -169.695   | 9085.00 | 7.31      | .83      | -168.87         | .00        | 5.36           | 151.93         | 11.000           | 125.000          | 1.50 | 0 .0            |
| 404.421  | .0011       |            |            |         |           | .0004    | .15             | 8.98       | .45            | 6.35           | .015             | .00              | 1.50 | TRAP            |
| 1874.421   | -178.220    | 8.593      | -169.627   | 9085.00 | 7.67      | .91      | -168.71         | .00        | 5.36           | 150.78         | 11.000           | 125.000          | 1.50 | 0 .0            |
| 405.354  | .0011       |            |            |         |           | .0004    | .18             | 8.59       | .48            | 6.35           | .015             | .00              | 1.50 | TRAP            |
| 2279.775   | -177.768    | 8.226      | -169.543   | 9085.00 | 8.04      | 1.00     | -168.54         | .00        | 5.36           | 149.68         | 11.000           | 125.000          | 1.50 | 0 .0            |
| 412.318  | .0011       |            |            |         |           | .0005    | .21             | 8.23       | .52            | 6.35           | .015             | .00              | 1.50 | TRAP            |
| 2692.093   | -177.309    | 7.873      | -169.436   | 9085.00 | 8.43      | 1.10     | -168.33         | .00        | 5.36           | 148.62         | 11.000           | 125.000          | 1.50 | 0 .0            |
| 277.907  | .0011       |            |            |         |           | .0006    | .16             | 7.87       | .55            | 6.35           | .015             | .00              | 1.50 | TRAP            |

CVWD  
 MDP  
 NO1

| Station   | Invert Elev | Depth (FT) | Water Elev | Q (CFS) | Vel (FPS) | Vel Head | Energy Grd. El. | Super Elev | Critical Depth | Flow Top Width | Height/Di a. -FT | Base Wt or I. D. | ZL   | No Wth Prs/Pi p |
|-----------|-------------|------------|------------|---------|-----------|----------|-----------------|------------|----------------|----------------|------------------|------------------|------|-----------------|
| L/El em   | Ch Slope    |            |            |         |           | SF Ave   | HF              | SE Dpth    | Froude N       | Norm Dp        | "N"              | X-Fal l          | ZR   | Type Ch         |
| 2970.000  | -177.000    | 7.650      | -169.350   | 9085.00 | 8.70      | 1.18     | -168.17         | .00        | 5.36           | 147.95         | 11.000           | 125.000          | 1.50 | 0 .0            |
| JUNCT STR | .0133       |            |            |         |           | .0008    | .03             | 7.65       | .58            |                | .015             | .00              | 1.50 | TRAP            |

| NO1  |          |       |          |         |       |       |         |      |      |        |        |         |      |      |
|--|----------|-------|----------|---------|-------|-------|---------|------|------|--------|--------|---------|------|------|
| 3000.000   | -176.600 | 6.689 | -169.911 | 8979.00 | 10.74 | 1.79  | -168.12 | .00  | 5.60 | 135.07 | 10.000 | 115.000 | 1.50 | 0.0  |
| 1475.000   | .0010    |       |          |         |       | .0010 | 1.54    | 6.69 | .76  | 6.80   | .015   | .00     | 1.50 | TRAP |
| 4475.000   | -175.100 | 6.792 | -168.308 | 8979.00 | 10.56 | 1.73  | -166.58 | .00  | 5.60 | 135.38 | 10.000 | 115.000 | 1.50 | 0.0  |
| TRANS STR  | .0025    |       |          |         |       | .0013 | .02     | 6.79 | .74  |        | .015   | .00     | 1.50 | TRAP |
| 4490.000   | -175.062 | 6.312 | -168.750 | 8979.00 | 12.19 | 2.31  | -166.44 | .00  | 5.69 | 116.69 | 10.000 | 116.690 | .00  | 0.0  |
| WALL EXIT  |          |       |          |         |       |       |         |      |      |        |        |         |      |      |
| 4490.000   | -175.062 | 6.313 | -168.749 | 8979.00 | 12.70 | 2.50  | -166.24 | .00  | 5.84 | 116.69 | 7.000  | 116.690 | .00  | 7.7  |
| 12.917   | .0050    |       |          |         |       | .0029 | .04     | 6.31 | .91  | 5.17   | .014   | .00     | .00  | BOX  |
| ----- WARNING - Flow depth near top of box conduit ----- |          |       |          |         |       |       |         |      |      |        |        |         |      |      |
| 4502.917   | -174.997 | 6.175 | -168.822 | 8979.00 | 12.98 | 2.62  | -166.21 | .00  | 5.84 | 116.69 | 7.000  | 116.690 | .00  | 7.7  |
| HYDRAULIC JUMP   |          |       |          |         |       |       |         |      |      |        |        |         |      |      |
| 4502.917   | -174.997 | 5.522 | -169.475 | 8979.00 | 14.52 | 3.27  | -166.20 | .00  | 5.84 | 116.69 | 7.000  | 116.690 | .00  | 7.7  |
| 9.874  | .0050    |       |          |         |       | .0041 | .04     | 5.52 | 1.11 | 5.17   | .014   | .00     | .00  | BOX  |
| 4512.791   | -174.948 | 5.571 | -169.377 | 8979.00 | 14.39 | 3.22  | -166.16 | .00  | 5.84 | 116.69 | 7.000  | 116.690 | .00  | 7.7  |
| 17.209   | .0050    |       |          |         |       | .0038 | .07     | 5.57 | 1.10 | 5.17   | .014   | .00     | .00  | BOX  |

♀ FILE: NO1.WSW

W S P G W - CIVIL DESIGN Version 14.06

Program Package Serial Number: 1585

WATER SURFACE PROFILE LISTING

Date: 6- 3-2014 Time: 10: 47: 31

PAGE 3

CVWD  
MDP  
NO1

| Station  | Invert Elev | Depth (FT) | Water Elev | Q (CFS) | Vel (FPS) | Vel Head | Energy Grd. El. | Super Elev | Critical Depth | Flow Top Width | Height/Dia. -FT | Base Wt or I.D. | ZL   | No Wth Prs/Pi p |
|--|-------------|------------|------------|---------|-----------|----------|-----------------|------------|----------------|----------------|-----------------|-----------------|------|-----------------|
| L/Elem   | Ch Slope    |            |            |         |           | SF Ave   | HF              | SE Dpth    | Froude N       | Norm Dp        | "N"             | X-Fall          | ZR   | Type Ch         |
| 4530.000   | -174.862    | 5.844      | -169.018   | 8979.00 | 13.72     | 2.92     | -166.10         | .00        | 5.84           | 116.69         | 7.000           | 116.690         | .00  | 7.7             |
| WALL ENTRANCE  |             |            |            |         |           |          |                 |            |                |                |                 |                 |      |                 |
| 4530.000   | -174.862    | 7.784      | -167.078   | 8979.00 | 9.89      | 1.52     | -165.56         | .00        | 5.69           | 116.69         | 10.000          | 116.690         | .00  | 0.0             |
| JUNCT STR  | .0128       |            |            |         |           | .0008    | .04             | 7.78       | .62            |                | .015            | .00             | .00  | RECTANG         |
| ----- WARNING - Junction Analysis - Change in Channel Type ----- |             |            |            |         |           |          |                 |            |                |                |                 |                 |      |                 |
| 4580.000   | -174.224    | 7.078      | -167.146   | 8379.00 | 10.24     | 1.63     | -165.52         | .00        | 5.67           | 126.23         | 10.000          | 105.000         | 1.50 | 0.0             |
| 2159.793   | .0010       |            |            |         |           | .0009    | 2.02            | 7.08       | .71            | 7.02           | .015            | .00             | 1.50 | TRAP            |
| 6739.793   | -172.171    | 7.019      | -165.152   | 8379.00 | 10.33     | 1.66     | -163.49         | .00        | 5.67           | 126.06         | 10.000          | 105.000         | 1.50 | 0.0             |
| 390.207  | .0010       |            |            |         |           | .0010    | .37             | 7.02       | .72            | 7.02           | .015            | .00             | 1.50 | TRAP            |
| 7130.000   | -171.800    | 7.019      | -164.781   | 8379.00 | 10.33     | 1.66     | -163.12         | .00        | 5.67           | 126.06         | 10.000          | 105.000         | 1.50 | 0.0             |

| Station         | Invert Elev | Depth (FT) | Water Elev | Q (CFS) | Vel (FPS) | Vel Head | Energy Grd. El. | Super Elev | Critical Depth | Flow Top Width | Height/Dia. -FT | Base Wt or I.D. | ZL   | No Wth Prs/Pip |
|-----------------|-------------|------------|------------|---------|-----------|----------|-----------------|------------|----------------|----------------|-----------------|-----------------|------|----------------|
| JUNCT STR .0060 |             |            |            |         |           |          |                 |            |                |                |                 |                 |      |                |
| 7150.000        | -171.680    | 7.068      | -164.612   | 7780.00 | 10.33     | 1.66     | -162.96         | .00        | 5.71           | 117.20         | 10.000          | 96.000          | 1.50 | 0 .0           |
| 2035.932        | .0010       |            |            |         |           |          |                 |            |                |                |                 |                 |      |                |
| 9185.932        | -169.694    | 7.020      | -162.674   | 7780.00 | 10.40     | 1.68     | -160.99         | .00        | 5.71           | 117.06         | 10.000          | 96.000          | 1.50 | 0 .0           |
| 554.068         | .0010       |            |            |         |           |          |                 |            |                |                |                 |                 |      |                |
| 9740.000        | -169.153    | 7.020      | -162.133   | 7780.00 | 10.40     | 1.68     | -160.45         | .00        | 5.71           | 117.06         | 10.000          | 96.000          | 1.50 | 0 .0           |
| JUNCT STR .0010 |             |            |            |         |           |          |                 |            |                |                |                 |                 |      |                |
| ♀ FILE: NO1.WSW |             |            |            |         |           |          |                 |            |                |                |                 |                 |      |                |

W S P G W - CIVILDESIGN Version 14.06  
 Program Package Serial Number: 1585  
 WATER SURFACE PROFILE LISTING

Date: 6- 3-2014 Time: 10: 47: 31

PAGE 4

CVWD  
 MDP  
 NO1

| Station         | Invert Elev | Depth (FT) | Water Elev | Q (CFS) | Vel (FPS) | Vel Head | Energy Grd. El. | Super Elev | Critical Depth | Flow Top Width | Height/Dia. -FT | Base Wt or I.D. | ZL   | No Wth Prs/Pip |
|-----------------|-------------|------------|------------|---------|-----------|----------|-----------------|------------|----------------|----------------|-----------------|-----------------|------|----------------|
| L/Elem          | Ch Slope    |            |            |         |           |          |                 |            |                |                |                 |                 |      |                |
| 9760.000        | -169.132    | 6.867      | -162.265   | 7660.00 | 11.01     | 1.88     | -160.38         | .00        | 5.84           | 111.60         | 10.000          | 91.000          | 1.50 | 0 .0           |
| 1349.451        | .0012       |            |            |         |           |          |                 |            |                |                |                 |                 |      |                |
| 11109.450       | -167.567    | 6.816      | -160.751   | 7660.00 | 11.10     | 1.91     | -158.84         | .00        | 5.84           | 111.45         | 10.000          | 91.000          | 1.50 | 0 .0           |
| 1350.549        | .0012       |            |            |         |           |          |                 |            |                |                |                 |                 |      |                |
| 12460.000       | -166.000    | 6.816      | -159.184   | 7660.00 | 11.10     | 1.91     | -157.27         | .00        | 5.84           | 111.45         | 10.000          | 91.000          | 1.50 | 0 .0           |
| JUNCT STR .0167 |             |            |            |         |           |          |                 |            |                |                |                 |                 |      |                |
| 12500.000       | -165.330    | 5.962      | -159.368   | 6509.00 | 13.16     | 2.69     | -156.68         | .00        | 5.96           | 91.89          | 10.000          | 74.000          | 1.50 | 0 .0           |
| 45.603          | .0019       |            |            |         |           |          |                 |            |                |                |                 |                 |      |                |
| 12545.600       | -165.245    | 6.056      | -159.188   | 6509.00 | 12.94     | 2.60     | -156.59         | .00        | 5.96           | 92.17          | 10.000          | 74.000          | 1.50 | 0 .0           |
| 2459.397        | .0019       |            |            |         |           |          |                 |            |                |                |                 |                 |      |                |
| 15005.000       | -160.650    | 6.056      | -154.594   | 6509.00 | 12.94     | 2.60     | -152.00         | .00        | 5.96           | 92.17          | 10.000          | 74.000          | 1.50 | 0 .0           |
| TRANS STR .0233 |             |            |            |         |           |          |                 |            |                |                |                 |                 |      |                |
| 15020.000       | -160.300    | 4.801      | -155.499   | 6509.00 | 15.52     | 3.74     | -151.76         | .00        | 5.57           | 87.35          | 10.000          | 87.350          | .00  | 0 .0           |
| WALL EXIT       |             |            |            |         |           |          |                 |            |                |                |                 |                 |      |                |
| 15020.000       | -160.300    | 5.092      | -155.208   | 6509.00 | 15.22     | 3.60     | -151.61         | .00        | 5.71           | 87.35          | 7.000           | 87.350          | .00  | 5 .7           |
| 40.000          | .0050       |            |            |         |           |          |                 |            |                |                |                 |                 |      |                |
| 15060.000       | -160.100    | 5.107      | -154.993   | 6509.00 | 15.17     | 3.57     | -151.42         | .00        | 5.71           | 87.35          | 7.000           | 87.350          | .00  | 5 .7           |
| WALL ENTRANCE   |             |            |            |         |           |          |                 |            |                |                |                 |                 |      |                |

CVWD  
 MDP  
 NO1

| Station  | Invert Elev | Depth (FT) | Water Elev | Q (CFS) | Vel (FPS) | Vel Head | Energy Grd. El. | Super Elev | Critical Depth | Flow Top Width | Height/Dia. -FT | Base Wt or I. D. | ZL   | No Wth Prs/Pi p |
|--|-------------|------------|------------|---------|-----------|----------|-----------------|------------|----------------|----------------|-----------------|------------------|------|-----------------|
| L/El em  | Ch Slope    |            |            |         |           | SF Ave   | HF              | SE Dpth    | Froude N       | Norm Dp        | "N"             | X-Fal I          | ZR   | Type Ch         |
| 15060.000  | -160.100    | 4.260      | -155.840   | 6509.00 | 17.49     | 4.75     | -151.09         | .00        | 5.57           | 87.35          | 10.000          | 87.350           | .00  | 0 .0            |
| JUNCT STR  | .0200       |            |            |         |           | .0037    | .11             | 4.26       | 1.49           |                | .015            | .00              | .00  | RECTANG         |
| ----- WARNING - Junction Analysis - Change in Channel Type ----- |             |            |            |         |           |          |                 |            |                |                |                 |                  |      |                 |
| 15090.000  | -159.500    | 5.734      | -153.766   | 6299.00 | 13.80     | 2.96     | -150.81         | .00        | 5.99           | 88.20          | 10.000          | 71.000           | 1.50 | 0 .0            |
| 1742.442   | .0023       |            |            |         |           | .0023    | 3.98            | 5.73       | 1.07           | 5.73           | .015            | .00              | 1.50 | TRAP            |
| 16832.440  | -155.523    | 5.734      | -149.789   | 6299.00 | 13.80     | 2.96     | -146.83         | .00        | 5.99           | 88.20          | 10.000          | 71.000           | 1.50 | 0 .0            |
| 213.986  | .0023       |            |            |         |           | .0023    | .49             | 5.73       | 1.07           | 5.73           | .015            | .00              | 1.50 | TRAP            |
| 17046.430  | -155.035    | 5.728      | -149.307   | 6299.00 | 13.82     | 2.96     | -146.34         | .00        | 5.99           | 88.19          | 10.000          | 71.000           | 1.50 | 0 .0            |
| 291.154  | .0023       |            |            |         |           | .0025    | .72             | 5.73       | 1.07           | 5.73           | .015            | .00              | 1.50 | TRAP            |
| 17337.580  | -154.371    | 5.487      | -148.884   | 6299.00 | 14.49     | 3.26     | -145.62         | .00        | 5.99           | 87.46          | 10.000          | 71.000           | 1.50 | 0 .0            |
| 162.416  | .0023       |            |            |         |           | .0029    | .46             | 5.49       | 1.15           | 5.73           | .015            | .00              | 1.50 | TRAP            |
| 17500.000  | -154.000    | 5.255      | -148.745   | 6299.00 | 15.20     | 3.59     | -145.16         | .00        | 5.99           | 86.76          | 10.000          | 71.000           | 1.50 | 0 .0            |
| JUNCT STR  | .0098       |            |            |         |           | .0029    | .04             | 5.25       | 1.23           |                | .015            | .00              | 1.50 | TRAP            |
| 17515.000  | -153.853    | 5.553      | -148.300   | 6120.00 | 14.63     | 3.32     | -144.98         | .00        | 6.08           | 83.66          | 10.000          | 67.000           | 1.50 | 0 .0            |
| 2068.088   | .0027       |            |            |         |           | .0027    | 5.56            | 5.55       | 1.15           | 5.55           | .015            | .00              | 1.50 | TRAP            |
| 19583.090  | -148.293    | 5.553      | -142.740   | 6120.00 | 14.63     | 3.32     | -139.42         | .00        | 6.08           | 83.66          | 10.000          | 67.000           | 1.50 | 0 .0            |
| 394.146  | .0027       |            |            |         |           | .0027    | 1.05            | 5.55       | 1.15           | 5.55           | .015            | .00              | 1.50 | TRAP            |

CVWD  
 MDP  
 NO1

| Station   | Invert Elev | Depth (FT) | Water Elev | Q (CFS) | Vel (FPS) | Vel Head | Energy Grd. El. | Super Elev | Critical Depth | Flow Top Width | Height/Dia. -FT | Base Wt or I. D. | ZL   | No Wth Prs/Pi p |
|-----------|-------------|------------|------------|---------|-----------|----------|-----------------|------------|----------------|----------------|-----------------|------------------|------|-----------------|
| L/El em   | Ch Slope    |            |            |         |           | SF Ave   | HF              | SE Dpth    | Froude N       | Norm Dp        | "N"             | X-Fal I          | ZR   | Type Ch         |
| 19977.230 | -147.233    | 5.582      | -141.651   | 6120.00 | 14.55     | 3.29     | -138.37         | .00        | 6.08           | 83.75          | 10.000          | 67.000           | 1.50 | 0 .0            |
| 241.100   | .0027       |            |            |         |           | .0025    | .59             | 5.58       | 1.14           | 5.55           | .015            | .00              | 1.50 | TRAP            |

NO1

|               |          |       |          |         |       |       |         |      |      |       |        |        |      |         |
|---------------|----------|-------|----------|---------|-------|-------|---------|------|------|-------|--------|--------|------|---------|
| 20218.330     | -146.585 | 5.826 | -140.759 | 6120.00 | 13.87 | 2.99  | -137.77 | .00  | 6.08 | 84.48 | 10.000 | 67.000 | 1.50 | 0.0     |
| 31.666        | .0027    |       |          |         |       | .0021 | .07     | 5.83 | 1.07 | 5.55  | .015   | .00    | 1.50 | TRAP    |
| 20250.000     | -146.500 | 6.081 | -140.419 | 6120.00 | 13.22 | 2.71  | -137.70 | .00  | 6.08 | 85.24 | 10.000 | 67.000 | 1.50 | 0.0     |
| TRANS STR     | .0084    |       |          |         |       |       |         | 6.08 | 1.00 |       | .015   | .00    | 1.50 | TRAP    |
| 20265.000     | -146.374 | 4.572 | -141.802 | 6120.00 | 17.76 | 4.90  | -136.90 | .00  | 5.90 | 75.35 | 10.000 | 75.350 | .00  | 0.0     |
| WALL EXIT     |          |       |          |         |       |       |         |      |      |       |        |        |      |         |
| 20265.000     | -146.374 | 4.855 | -141.519 | 6120.00 | 17.51 | 4.76  | -136.76 | .00  | 6.08 | 75.35 | 7.000  | 75.350 | .00  | 5.7     |
| 13.848        | .0035    |       |          |         |       | .0085 | .12     | 4.85 | 1.43 | 6.70  | .015   | .00    | .00  | BOX     |
| 20278.850     | -146.325 | 4.786 | -141.539 | 6120.00 | 17.76 | 4.90  | -136.64 | .00  | 6.08 | 75.35 | 7.000  | 75.350 | .00  | 5.7     |
| 46.152        | .0035    |       |          |         |       | .0093 | .43     | 4.79 | 1.46 | 6.70  | .015   | .00    | .00  | BOX     |
| 20325.000     | -146.162 | 4.563 | -141.599 | 6120.00 | 18.63 | 5.39  | -136.21 | .00  | 6.08 | 75.35 | 7.000  | 75.350 | .00  | 5.7     |
| WALL ENTRANCE |          |       |          |         |       |       |         |      |      |       |        |        |      |         |
| 20325.000     | -146.162 | 3.960 | -142.202 | 6120.00 | 20.51 | 6.53  | -135.67 | .00  | 5.90 | 75.35 | 10.000 | 75.350 | .00  | 0.0     |
| JUNCT STR     | .0264    |       |          |         |       | .0049 | .42     | 3.96 | 1.82 |       | .015   | .00    | .00  | RECTANG |

----- WARNING - Junction Analysis - Change in Channel Type -----

♀ FILE: NO1.WSW

W S P G W - CIVILDESIGN Version 14.06

PAGE 7

Program Package Serial Number: 1585

WATER SURFACE PROFILE LISTING

Date: 6- 3-2014 Time: 10: 47: 31

CVWD  
MDP  
NO1

| Station        | Invert Elev | Depth (FT) | Water Elev | Q (CFS) | Vel (FPS) | Vel Head | Energy Grd. El. | Super Elev | Critical Depth | Flow Top Width | Height/Dia. -FT | Base Wt or I.D. | ZL   | No Wth Prs/Pi p |
|----------------|-------------|------------|------------|---------|-----------|----------|-----------------|------------|----------------|----------------|-----------------|-----------------|------|-----------------|
| L/Elem         | Ch Slope    |            |            |         |           | SF Ave   | HF              | SE Dpth    | Froude N       | Norm Dp        | "N"             | X-Fall          | ZR   | Type Ch         |
| 20410.000      | -143.917    | 6.055      | -137.862   | 4483.00 | 12.97     | 2.61     | -135.25         | .00        | 6.06           | 66.17          | 10.000          | 48.000          | 1.50 | 0.0             |
| 102.428        | .0018       |            |            |         |           | .0019    | .20             | 6.06       | 1.00           | 6.27           | .015            | .00             | 1.50 | TRAP            |
| 20512.430      | -143.733    | 6.272      | -137.461   | 4483.00 | 12.45     | 2.41     | -135.05         | .00        | 6.06           | 66.82          | 10.000          | 48.000          | 1.50 | 0.0             |
| 2426.240       | .0018       |            |            |         |           | .0018    | 4.37            | 6.27       | .95            | 6.27           | .015            | .00             | 1.50 | TRAP            |
| 22938.670      | -139.365    | 6.272      | -133.094   | 4483.00 | 12.45     | 2.41     | -130.69         | .00        | 6.06           | 66.82          | 10.000          | 48.000          | 1.50 | 0.0             |
| HYDRAULIC JUMP |             |            |            |         |           |          |                 |            |                |                |                 |                 |      |                 |
| 22938.670      | -139.365    | 5.841      | -133.524   | 4483.00 | 13.52     | 2.84     | -130.69         | .00        | 6.06           | 65.52          | 10.000          | 48.000          | 1.50 | 0.0             |
| 31.332         | .0018       |            |            |         |           | .0024    | .07             | 5.84       | 1.06           | 6.27           | .015            | .00             | 1.50 | TRAP            |
| 22970.000      | -139.309    | 5.744      | -133.565   | 4483.00 | 13.78     | 2.95     | -130.61         | .00        | 6.06           | 65.23          | 10.000          | 48.000          | 1.50 | 0.0             |
| JUNCT STR      | .0022       |            |            |         |           | .0023    | .07             | 5.74       | 1.09           |                | .015            | .00             | 1.50 | TRAP            |

NO1

|           |          |       |          |         |       |       |         |      |      |       |        |        |      |      |
|-----------|----------|-------|----------|---------|-------|-------|---------|------|------|-------|--------|--------|------|------|
| 23000.000 | -139.243 | 6.021 | -133.222 | 3874.00 | 13.12 | 2.67  | -130.55 | .00  | 6.12 | 58.06 | 10.000 | 40.000 | 1.50 | 0.0  |
| 2349.451  | .0022    |       |          |         |       | .0022 | 5.11    | 6.02 | 1.03 | 6.02  | .015   | .00    | 1.50 | TRAP |
| 25349.450 | -134.130 | 6.021 | -128.108 | 3874.00 | 13.12 | 2.67  | -125.43 | .00  | 6.12 | 58.06 | 10.000 | 40.000 | 1.50 | 0.0  |
| 42.549    | .0022    |       |          |         |       | .0021 | .09     | 6.02 | 1.03 | 6.02  | .015   | .00    | 1.50 | TRAP |
| 25392.000 | -134.037 | 6.116 | -127.921 | 3874.00 | 12.88 | 2.58  | -125.34 | .00  | 6.12 | 58.35 | 10.000 | 40.000 | 1.50 | 0.0  |
| TRANS STR | .0357    |       |          |         |       | .0015 | .02     | 6.12 | 1.00 |       | .015   | .00    | 1.50 | TRAP |
| 25407.000 | -133.502 | 7.114 | -126.388 | 3874.00 | 9.39  | 1.37  | -125.02 | .00  | 5.17 | 58.01 | 10.000 | 58.010 | .00  | 0.0  |
| WALL EXIT |          |       |          |         |       |       |         |      |      |       |        |        |      |      |

♀ FILE: NO1.WSW

CVWD  
MDP  
NO1

\*\*\*\*\*

| Station   | Invert Elev | Depth (FT) | Water Elev | Q (CFS) | Vel (FPS) | Vel Head | Energy Grd. El. | Super Elev | Critical Depth | Flow Top Width | Height/Dia. -FT | Base Wt or I. D. | ZL    | No Wth Prs/Pi p |
|---|-------------|------------|------------|---------|-----------|----------|-----------------|------------|----------------|----------------|-----------------|------------------|-------|-----------------|
| L/Elem  | Ch Slope    |            |            |         |           | SF Ave   | HF              | SE Dpth    | Froude N       | Norm Dp        | "N"             | X-Fall           | ZR    | Type Ch         |
| *****   | *****       | *****      | *****      | *****   | *****     | *****    | *****           | *****      | *****          | *****          | *****           | *****            | ***** | *****           |
| 25407.000   | -133.502    | 7.114      | -126.388   | 3874.00 | 9.88      | 1.52     | -124.87         | .00        | 5.30           | 58.01          | 7.000           | 58.010           | .00   | 3.7             |
| 11.695  | .0125       |            |            |         |           | .0028    | .03             | 7.11       | .67            | 3.37           | .014            | .00              | .00   | BOX             |
| 25418.700   | -133.355    | 7.000      | -126.355   | 3874.00 | 9.88      | 1.52     | -124.84         | .00        | 5.30           | 58.01          | 7.000           | 58.010           | .00   | 3.7             |
| 16.102  | .0125       |            |            |         |           | .0016    | .03             | 7.00       | .67            | 3.37           | .014            | .00              | .00   | BOX             |
| 25434.800   | -133.153    | 6.673      | -126.480   | 3874.00 | 10.37     | 1.67     | -124.81         | .00        | 5.30           | 58.01          | 7.000           | 58.010           | .00   | 3.7             |
| 12.203  | .0125       |            |            |         |           | .0019    | .02             | 6.67       | .72            | 3.37           | .014            | .00              | .00   | BOX             |
| ----- WARNING - Flow depth near top of box conduit -----          |             |            |            |         |           |          |                 |            |                |                |                 |                  |       |                 |
| 25447.000   | -133.000    | 6.397      | -126.603   | 3874.00 | 10.81     | 1.82     | -124.79         | .00        | 5.30           | 58.01          | 7.000           | 58.010           | .00   | 3.7             |
| WALL ENTRANCE   |             |            |            |         |           |          |                 |            |                |                |                 |                  |       |                 |
| ----- WARNING - Flow depth near top of box conduit -----          |             |            |            |         |           |          |                 |            |                |                |                 |                  |       |                 |
| 25447.000   | -133.000    | 6.854      | -126.146   | 3874.00 | 9.74      | 1.47     | -124.67         | .00        | 5.17           | 58.01          | 10.000          | 58.010           | .00   | 0.0             |
| JUNCT STR   | .0088       |            |            |         |           | .0011    | .08             | 6.85       | .66            |                | .015            | .00              | .00   | RECTANG         |
| ----- WARNING - Juncti on Analysis - Change in Channel Type ----- |             |            |            |         |           |          |                 |            |                |                |                 |                  |       |                 |
| 25522.000   | -132.340    | 6.230      | -126.110   | 2566.00 | 9.96      | 1.54     | -124.57         | .00        | 5.35           | 50.69          | 10.000          | 32.000           | 1.50  | 0.0             |
| 246.432   | .0017       |            |            |         |           | .0014    | .34             | 6.23       | .78            | 5.73           | .015            | .00              | 1.50  | TRAP            |

♀ FILE: NO1.WSW

CVWD  
MDP  
NO1

N01

| Station        | Invert Elev | Depth (FT) | Water Elev | Q (CFS) | Vel (FPS) | Vel Head | Energy Grd. El. | Super Elev | Critical Depth | Flow Top Width | Height/Di a. -FT | Base Wt or I. D. | ZL   | No Wth Prs/Pi p |
|----------------|-------------|------------|------------|---------|-----------|----------|-----------------|------------|----------------|----------------|------------------|------------------|------|-----------------|
| L/El em        | Ch Slope    |            |            |         |           | SF Ave   | HF              | SE Dpth    | Froude N       | Norm Dp        | "N"              | X-Fall           | ZR   | Type Ch         |
| 25768.430      | -131.919    | 5.991      | -125.927   | 2566.00 | 10.45     | 1.70     | -124.23         | .00        | 5.35           | 49.97          | 10.000           | 32.000           | 1.50 | 0.0             |
| 437.871        | .0017       |            |            |         |           | .0016    | .69             | 5.99       | .83            | 5.73           | .015             | .00              | 1.50 | TRAP            |
| 26206.300      | -131.171    | 5.761      | -125.409   | 2566.00 | 10.96     | 1.86     | -123.54         | .00        | 5.35           | 49.28          | 10.000           | 32.000           | 1.50 | 0.0             |
| 382.543        | .0017       |            |            |         |           | .0017    | .65             | 5.76       | .89            | 5.73           | .015             | .00              | 1.50 | TRAP            |
| 26588.850      | -130.517    | 5.732      | -124.785   | 2566.00 | 11.03     | 1.89     | -122.90         | .00        | 5.35           | 49.20          | 10.000           | 32.000           | 1.50 | 0.0             |
| 1531.156       | .0017       |            |            |         |           | .0017    | 2.61            | 5.73       | .89            | 5.73           | .015             | .00              | 1.50 | TRAP            |
| 28120.000      | -127.900    | 5.732      | -122.168   | 2566.00 | 11.03     | 1.89     | -120.28         | .00        | 5.35           | 49.20          | 10.000           | 32.000           | 1.50 | 0.0             |
| JUNCT STR      | .0119       |            |            |         |           | .0019    | .04             | 5.73       | .89            |                | .015             | .00              | 1.50 | TRAP            |
| 28140.000      | -127.661    | 5.769      | -121.892   | 1809.00 | 11.34     | 2.00     | -119.90         | .00        | 5.61           | 36.31          | 10.000           | 19.000           | 1.50 | 0.0             |
| 174.926        | .0020       |            |            |         |           | .0020    | .36             | 5.77       | .95            | 5.78           | .015             | .00              | 1.50 | TRAP            |
| 28314.930      | -127.303    | 5.780      | -121.524   | 1809.00 | 11.31     | 1.99     | -119.54         | .00        | 5.61           | 36.34          | 10.000           | 19.000           | 1.50 | 0.0             |
| 2089.748       | .0020       |            |            |         |           | .0020    | 4.27            | 5.78       | .95            | 5.78           | .015             | .00              | 1.50 | TRAP            |
| 30404.670      | -123.032    | 5.780      | -117.253   | 1809.00 | 11.31     | 1.99     | -115.27         | .00        | 5.61           | 36.34          | 10.000           | 19.000           | 1.50 | 0.0             |
| HYDRAULIC JUMP |             |            |            |         |           |          |                 |            |                |                |                  |                  |      |                 |
| 30404.670      | -123.032    | 5.445      | -117.588   | 1809.00 | 12.23     | 2.32     | -115.27         | .00        | 5.61           | 35.33          | 10.000           | 19.000           | 1.50 | 0.0             |
| 45.854         | .0020       |            |            |         |           | .0027    | .12             | 5.44       | 1.05           | 5.78           | .015             | .00              | 1.50 | TRAP            |
| 30450.530      | -122.939    | 5.277      | -117.662   | 1809.00 | 12.74     | 2.52     | -115.14         | .00        | 5.61           | 34.83          | 10.000           | 19.000           | 1.50 | 0.0             |
| 59.744         | .0020       |            |            |         |           | .0031    | .18             | 5.28       | 1.11           | 5.78           | .015             | .00              | 1.50 | TRAP            |

♀ FILE: N01.WSW

W S P G W - CIVILDESIGN Versi on 14.06

PAGE 10

Program Package Serial Number: 1585

WATER SURFACE PROFILE LISTING

Date: 6- 3-2014 Time: 10: 47: 31

CVWD  
MDP  
N01

| Station   | Invert Elev | Depth (FT) | Water Elev | Q (CFS) | Vel (FPS) | Vel Head | Energy Grd. El. | Super Elev | Critical Depth | Flow Top Width | Height/Di a. -FT | Base Wt or I. D. | ZL   | No Wth Prs/Pi p |
|-----------|-------------|------------|------------|---------|-----------|----------|-----------------|------------|----------------|----------------|------------------|------------------|------|-----------------|
| L/El em   | Ch Slope    |            |            |         |           | SF Ave   | HF              | SE Dpth    | Froude N       | Norm Dp        | "N"              | X-Fall           | ZR   | Type Ch         |
| 30510.270 | -122.817    | 5.085      | -117.731   | 1809.00 | 13.36     | 2.77     | -114.96         | .00        | 5.61           | 34.26          | 10.000           | 19.000           | 1.50 | 0.0             |
| 63.002    | .0020       |            |            |         |           | .0035    | .22             | 5.09       | 1.18           | 5.78           | .015             | .00              | 1.50 | TRAP            |
| 30573.270 | -122.688    | 4.900      | -117.788   | 1809.00 | 14.01     | 3.05     | -114.74         | .00        | 5.61           | 33.70          | 10.000           | 19.000           | 1.50 | 0.0             |

| NO1       |          |       |          |         |       |      |         |      |      |       |        |        |      |      |
|-----------|----------|-------|----------|---------|-------|------|---------|------|------|-------|--------|--------|------|------|
| 63.822    | .0020    |       |          |         | .0040 | .26  | 4.90    | 1.26 | 5.78 | .015  | .00    | 1.50   | TRAP |      |
| 30637.100 | -122.557 | 4.720 | -117.837 | 1809.00 | 14.69 | 3.35 | -114.48 | .00  | 5.61 | 33.16 | 10.000 | 19.000 | 1.50 | 0 .0 |
| 63.457    | .0020    |       |          |         | .0046 | .29  | 4.72    | 1.34 | 5.78 | .015  | .00    | 1.50   | TRAP |      |
| 30700.550 | -122.428 | 4.546 | -117.882 | 1809.00 | 15.41 | 3.69 | -114.19 | .00  | 5.61 | 32.64 | 10.000 | 19.000 | 1.50 | 0 .0 |
| 62.447    | .0020    |       |          |         | .0052 | .33  | 4.55    | 1.43 | 5.78 | .015  | .00    | 1.50   | TRAP |      |
| 30763.000 | -122.300 | 4.377 | -117.923 | 1809.00 | 16.16 | 4.06 | -113.87 | .00  | 5.61 | 32.13 | 10.000 | 19.000 | 1.50 | 0 .0 |
| TRANS STR | .0092    |       |          |         | .0052 | .08  | 4.38    | 1.53 |      | .015  | .00    | 1.50   | TRAP |      |
| 30778.000 | -122.162 | 4.744 | -117.418 | 1809.00 | 15.46 | 3.71 | -113.71 | .00  | 5.51 | 24.67 | 10.000 | 24.670 | .00  | 0 .0 |
| WALL EXIT |          |       |          |         |       |      |         |      |      |       |        |        |      |      |
| 30778.000 | -122.162 | 4.942 | -117.220 | 1809.00 | 15.25 | 3.61 | -113.61 | .00  | 5.61 | 24.67 | 7.000  | 24.670 | .00  | 1 .7 |
| 19.697    | .0092    |       |          |         | .0060 | .12  | 4.94    | 1.23 | 4.30 | .015  | .00    | .00    | BOX  |      |
| 30797.700 | -121.981 | 5.098 | -116.883 | 1809.00 | 14.78 | 3.39 | -113.49 | .00  | 5.61 | 24.67 | 7.000  | 24.670 | .00  | 1 .7 |
| 15.879    | .0092    |       |          |         | .0054 | .09  | 5.10    | 1.17 | 4.30 | .015  | .00    | .00    | BOX  |      |
| 30813.580 | -121.836 | 5.347 | -116.489 | 1809.00 | 14.10 | 3.09 | -113.40 | .00  | 5.61 | 24.67 | 7.000  | 24.670 | .00  | 1 .7 |
| 4.422     | .0092    |       |          |         | .0048 | .02  | 5.35    | 1.09 | 4.30 | .015  | .00    | .00    | BOX  |      |

♀ FILE: NO1.WSW

W S P G W - CIVIL DESIGN Version 14.06

Program Package Serial Number: 1585

WATER SURFACE PROFILE LISTING

Date: 6- 3-2014 Time: 10: 47: 31

PAGE 11

CVWD  
MDP  
NO1

| Station  | Invert Elev | Depth (FT) | Water Elev | Q (CFS) | Vel (FPS) | Vel Head | Energy Grd. El. | Super Elev | Critical Depth | Flow Top Width | Height/Dia. -FT | Base Wt or I. D. | ZL   | No Wth Prs/Pi p |
|--|-------------|------------|------------|---------|-----------|----------|-----------------|------------|----------------|----------------|-----------------|------------------|------|-----------------|
| L/Elem   | Ch Slope    |            |            |         |           | SF Ave   | HF              | SE Dpth    | Froude N       | Norm Dp        | "N"             | X-Fall           | ZR   | Type Ch         |
| 30818.000  | -121.795    | 5.609      | -116.186   | 1809.00 | 13.44     | 2.80     | -113.38         | .00        | 5.61           | 24.67          | 7.000           | 24.670           | .00  | 1 .7            |
| WALL ENTRANCE  |             |            |            |         |           |          |                 |            |                |                |                 |                  |      |                 |
| 30818.000  | -121.795    | 6.638      | -115.157   | 1809.00 | 11.05     | 1.89     | -113.26         | .00        | 5.51           | 24.67          | 10.000          | 24.670           | .00  | 0 .0            |
| JUNCT STR  | .0359       |            |            |         |           | .0014    | .02             | 6.64       | .76            |                | .015            | .00              | .00  | RECTANG         |
| ----- WARNING - Junction Analysis - Change in Channel Type ----- |             |            |            |         |           |          |                 |            |                |                |                 |                  |      |                 |
| 30833.000  | -121.257    | 6.898      | -114.359   | 1425.00 | 8.48      | 1.12     | -113.24         | .00        | 5.57           | 34.70          | 10.000          | 14.000           | 1.50 | 0 .0            |
| 252.652  | .0016       |            |            |         |           | .0011    | .28             | 6.90       | .68            | 6.20           | .015            | .00              | 1.50 | TRAP            |
| 31085.650  | -120.860    | 6.671      | -114.189   | 1425.00 | 8.90      | 1.23     | -112.96         | .00        | 5.57           | 34.01          | 10.000          | 14.000           | 1.50 | 0 .0            |
| 324.766  | .0016       |            |            |         |           | .0013    | .41             | 6.67       | .72            | 6.20           | .015            | .00              | 1.50 | TRAP            |
| 31410.420  | -120.349    | 6.450      | -113.899   | 1425.00 | 9.33      | 1.35     | -112.55         | .00        | 5.57           | 33.35          | 10.000          | 14.000           | 1.50 | 0 .0            |

| Station         | Invert Elev | Depth (FT) | Water Elev | Q (CFS) | Vel (FPS) | Vel Head | Energy Grd. El. | Super Elev | Critical Depth | Flow Top Width | Height/Dia. -FT | Base Wt or I.D. | ZL   | No Wth Prs/Pip |
|-----------------|-------------|------------|------------|---------|-----------|----------|-----------------|------------|----------------|----------------|-----------------|-----------------|------|----------------|
| 637.180         | .0016       |            |            |         |           |          |                 |            |                |                |                 |                 |      |                |
| 32047.600       | -119.347    | 6.235      | -113.112   | 1425.00 | 9.79      | 1.49     | -111.62         | .00        | 5.57           | 32.70          | 10.000          | 14.000          | 1.50 | 0 .0           |
| 633.307         | .0016       |            |            |         |           |          |                 |            |                |                |                 |                 |      |                |
| 32680.900       | -118.350    | 6.202      | -112.148   | 1425.00 | 9.86      | 1.51     | -110.64         | .00        | 5.57           | 32.61          | 10.000          | 14.000          | 1.50 | 0 .0           |
| 669.096         | .0016       |            |            |         |           |          |                 |            |                |                |                 |                 |      |                |
| 33350.000       | -117.298    | 6.202      | -111.096   | 1425.00 | 9.86      | 1.51     | -109.59         | .00        | 5.57           | 32.61          | 10.000          | 14.000          | 1.50 | 0 .0           |
| JUNCT STR       | .0685       |            |            |         |           |          |                 |            |                |                |                 |                 |      |                |
| ♀ FILE: NO1.WSW |             |            |            |         |           |          |                 |            |                |                |                 |                 |      |                |

W S P G W - CIVIL DESIGN Version 14.06  
 Program Package Serial Number: 1585  
 WATER SURFACE PROFILE LISTING

Date: 6- 3-2014 Time: 10: 47: 31

PAGE 12

CVWD  
 MDP  
 NO1

| Station        | Invert Elev | Depth (FT) | Water Elev | Q (CFS) | Vel (FPS) | Vel Head | Energy Grd. El. | Super Elev | Critical Depth | Flow Top Width | Height/Dia. -FT | Base Wt or I.D. | ZL   | No Wth Prs/Pip |
|----------------|-------------|------------|------------|---------|-----------|----------|-----------------|------------|----------------|----------------|-----------------|-----------------|------|----------------|
| 33365.000      | -116.271    | 5.879      | -110.392   | 772.00  | 8.86      | 1.22     | -109.17         | .00        | 5.30           | 23.64          | 10.000          | 6.000           | 1.50 | 0 .0           |
| 480.582        | .0018       |            |            |         |           |          |                 |            |                |                |                 |                 |      |                |
| 33845.580      | -115.401    | 5.788      | -109.612   | 772.00  | 9.08      | 1.28     | -108.33         | .00        | 5.30           | 23.36          | 10.000          | 6.000           | 1.50 | 0 .0           |
| 1999.234       | .0018       |            |            |         |           |          |                 |            |                |                |                 |                 |      |                |
| 35844.820      | -111.779    | 5.788      | -105.991   | 772.00  | 9.08      | 1.28     | -104.71         | .00        | 5.30           | 23.36          | 10.000          | 6.000           | 1.50 | 0 .0           |
| HYDRAULIC JUMP |             |            |            |         |           |          |                 |            |                |                |                 |                 |      |                |
| 35844.820      | -111.779    | 4.844      | -106.936   | 772.00  | 12.01     | 2.24     | -104.69         | .00        | 5.30           | 20.53          | 10.000          | 6.000           | 1.50 | 0 .0           |
| 7.074          | .0018       |            |            |         |           |          |                 |            |                |                |                 |                 |      |                |
| 35851.890      | -111.766    | 4.813      | -106.953   | 772.00  | 12.13     | 2.29     | -104.67         | .00        | 5.30           | 20.44          | 10.000          | 6.000           | 1.50 | 0 .0           |
| 34.211         | .0018       |            |            |         |           |          |                 |            |                |                |                 |                 |      |                |
| 35886.100      | -111.704    | 4.667      | -107.037   | 772.00  | 12.72     | 2.51     | -104.52         | .00        | 5.30           | 20.00          | 10.000          | 6.000           | 1.50 | 0 .0           |
| 36.520         | .0018       |            |            |         |           |          |                 |            |                |                |                 |                 |      |                |
| 35922.620      | -111.638    | 4.524      | -107.114   | 772.00  | 13.34     | 2.77     | -104.35         | .00        | 5.30           | 19.57          | 10.000          | 6.000           | 1.50 | 0 .0           |
| 37.852         | .0018       |            |            |         |           |          |                 |            |                |                |                 |                 |      |                |
| 35960.470      | -111.570    | 4.385      | -107.184   | 772.00  | 14.00     | 3.04     | -104.14         | .00        | 5.30           | 19.16          | 10.000          | 6.000           | 1.50 | 0 .0           |
| 38.527         | .0018       |            |            |         |           |          |                 |            |                |                |                 |                 |      |                |
| 35999.000      | -111.500    | 4.250      | -107.250   | 772.00  | 14.68     | 3.35     | -103.90         | .00        | 5.30           | 18.75          | 10.000          | 6.000           | 1.50 | 0 .0           |
| TRANS STR      | .0071       |            |            |         |           |          |                 |            |                |                |                 |                 |      |                |

CVWD  
 MDP  
 NO1

| Station         | Invert Elev | Depth (FT) | Water Elev | Q (CFS) | Vel (FPS) | Vel Head | Energy Grd. El. | Super Elev | Critical Depth | Flow Top Width | Height/Di a. -FT | Base Wt or I. D. | ZL   | No Wth Prs/Pi p |
|-----------------|-------------|------------|------------|---------|-----------|----------|-----------------|------------|----------------|----------------|------------------|------------------|------|-----------------|
| L/Elem          | Ch Slope    |            |            |         |           | SF Ave   | HF              | SE Dpth    | Froude N       | Norm Dp        | "N"              | X-Fall           | ZR   | Type Ch         |
| 36014.000       | -111.393    | 4.569      | -106.824   | 772.00  | 14.08     | 3.08     | -103.75         | .00        | 5.05           | 12.00          | 10.000           | 12.000           | .00  | 0 .0            |
| WALL EXIT       |             |            |            |         |           |          |                 |            |                |                |                  |                  |      |                 |
| 36014.000       | -111.393    | 4.567      | -106.826   | 772.00  | 14.09     | 3.08     | -103.74         | .00        | 5.05           | 12.00          | 6.000            | 12.000           | .00  | 0 .7            |
| 4.609           | .0071       |            |            |         |           | .0056    | .03             | 4.57       | 1.16           | 4.20           | .015             | .00              | .00  | BOX             |
| 36018.610       | -111.360    | 4.587      | -106.773   | 772.00  | 14.02     | 3.05     | -103.72         | .00        | 5.05           | 12.00          | 6.000            | 12.000           | .00  | 0 .7            |
| 28.457          | .0071       |            |            |         |           | .0053    | .15             | 4.59       | 1.15           | 4.20           | .015             | .00              | .00  | BOX             |
| 36047.070       | -111.157    | 4.811      | -106.345   | 772.00  | 13.37     | 2.78     | -103.57         | .00        | 5.05           | 12.00          | 6.000            | 12.000           | .00  | 0 .7            |
| 6.934           | .0071       |            |            |         |           | .0046    | .03             | 4.81       | 1.07           | 4.20           | .015             | .00              | .00  | BOX             |
| WALL ENTRANCE   |             |            |            |         |           |          |                 |            |                |                |                  |                  |      |                 |
| 36054.000       | -111.107    | 5.048      | -106.059   | 772.00  | 12.74     | 2.52     | -103.54         | .00        | 5.05           | 12.00          | 10.000           | 12.000           | .00  | 0 .0            |
| TRANS STR .0099 |             |            |            |         |           |          |                 |            |                |                |                  |                  |      |                 |
| 36075.000       | -110.900    | 7.033      | -103.867   | 772.00  | 6.63      | .68      | -103.18         | .00        | 5.30           | 27.10          | 10.000           | 6.000            | 1.50 | 0 .0            |
| 40.000          | .0013       |            |            |         |           | .0008    | .03             | 7.03       | .56            | 6.31           | .015             | .00              | 1.50 | TRAP            |
| 36115.000       | -110.850    | 7.006      | -103.844   | 772.00  | 6.67      | .69      | -103.15         | .00        | 5.30           | 27.02          | 10.000           | 6.000            | 1.50 | 0 .0            |



| CARD CODE | SECT NO | CHN TYPE | NO OF PIER/PIP | AVE PIER WIDTH | HEIGHT 1 DIAMETER | BASE WIDTH | ZL    | ZR    | INV DROP | Y(1) | Y(2) | Y(3) | Y(4) | Y(5) | Y(6) | Y(7) | Y(8) | Y(9) | Y(10) |
|-----------|---------|----------|----------------|----------------|-------------------|------------|-------|-------|----------|------|------|------|------|------|------|------|------|------|-------|
| CD        | 1       | 1        | 0              | .000           | 10.000            | 14.000     | 1.500 | 1.500 | .00      |      |      |      |      |      |      |      |      |      |       |
| CD        | 2       | 1        | 0              | .000           | 10.000            | 9.000      | 1.500 | 1.500 | .00      |      |      |      |      |      |      |      |      |      |       |
| CD        | 3       | 1        | 0              | .000           | 10.000            | 6.000      | 1.500 | 1.500 | .00      |      |      |      |      |      |      |      |      |      |       |
| CD        | 4       | 1        | 0              | .000           | 10.000            | 32.000     | 1.500 | 1.500 | .00      |      |      |      |      |      |      |      |      |      |       |
| CD        | 5       | 1        | 0              | .000           | 10.000            | 16.000     | 1.500 | 1.500 | .00      |      |      |      |      |      |      |      |      |      |       |
| CD        | 6       | 1        | 0              | .000           | 10.000            | 8.000      | 1.500 | 1.500 | .00      |      |      |      |      |      |      |      |      |      |       |
| CD        | 7       | 1        | 0              | .000           | 10.000            | 35.000     | 1.500 | 1.500 | .00      |      |      |      |      |      |      |      |      |      |       |
| CD        | 8       | 1        | 0              | .000           | 10.000            | 25.000     | 1.500 | 1.500 | .00      |      |      |      |      |      |      |      |      |      |       |
| CD        | 9       | 1        | 0              | .000           | 10.000            | 18.000     | 1.500 | 1.500 | .00      |      |      |      |      |      |      |      |      |      |       |
| CD        | 10      | 2        | 0              | .000           | 10.000            | 14.670     |       |       | .00      |      |      |      |      |      |      |      |      |      |       |
| CD        | 11      | 3        | 1              | .670           | 7.000             | 14.670     | .000  | .000  | .00      |      |      |      |      |      |      |      |      |      |       |
| CD        | 12      | 4        | 1              |                | 7.000             |            |       |       |          |      |      |      |      |      |      |      |      |      |       |
| CD        | 13      | 4        | 1              |                | 3.000             |            |       |       |          |      |      |      |      |      |      |      |      |      |       |
| CD        | 14      | 4        | 1              |                | 5.000             |            |       |       |          |      |      |      |      |      |      |      |      |      |       |
| CD        | 15      | 4        | 1              |                | 8.000             |            |       |       |          |      |      |      |      |      |      |      |      |      |       |
| CD        | 16      | 1        | 0              | .000           | 10.000            | 8.000      | 1.500 | 1.500 | .00      |      |      |      |      |      |      |      |      |      |       |
| CD        | 17      | 1        | 0              | .000           | 10.000            | 28.000     | 1.500 | 1.500 | .00      |      |      |      |      |      |      |      |      |      |       |
| CD        | 18      | 1        | 0              | .000           | 10.000            | 24.000     | 1.500 | 1.500 | .00      |      |      |      |      |      |      |      |      |      |       |
| CD        | 19      | 1        | 0              | .000           | 10.000            | 48.000     | 1.500 | 1.500 | .00      |      |      |      |      |      |      |      |      |      |       |
| CD        | 20      | 2        | 0              | .000           | 10.000            | 14.670     |       |       | .00      |      |      |      |      |      |      |      |      |      |       |
| CD        | 21      | 3        | 1              | .670           | 7.000             | 14.670     | .000  | .000  | .00      |      |      |      |      |      |      |      |      |      |       |
| CD        | 25      | 1        | 0              | .000           | 10.000            | 40.000     | 1.500 | 1.500 | .00      |      |      |      |      |      |      |      |      |      |       |
| CD        | 26      | 1        | 0              | .000           | 10.000            | 32.000     | 1.500 | 1.500 | .00      |      |      |      |      |      |      |      |      |      |       |
| CD        | 27      | 1        | 0              | .000           | 10.000            | 19.000     | 1.500 | 1.500 | .00      |      |      |      |      |      |      |      |      |      |       |
| CD        | 28      | 1        | 0              | .000           | 10.000            | 105.000    | 1.500 | 1.500 | .00      |      |      |      |      |      |      |      |      |      |       |
| CD        | 29      | 1        | 0              | .000           | 10.000            | 14.000     | 1.500 | 1.500 | .00      |      |      |      |      |      |      |      |      |      |       |
| CD        | 30      | 2        | 0              | .000           | 10.000            | 24.670     |       |       | .00      |      |      |      |      |      |      |      |      |      |       |
| CD        | 31      | 3        | 1              | .670           | 7.000             | 24.670     | .000  | .000  | .00      |      |      |      |      |      |      |      |      |      |       |
| CD        | 35      | 1        | 0              | .000           | 10.000            | 6.000      | 1.500 | 1.500 | .00      |      |      |      |      |      |      |      |      |      |       |
| CD        | 40      | 2        | 0              | .000           | 10.000            | 18.670     |       |       | .00      |      |      |      |      |      |      |      |      |      |       |
| CD        | 41      | 3        | 1              | .670           | 7.000             | 18.670     | .000  | .000  | .00      |      |      |      |      |      |      |      |      |      |       |
| CD        | 50      | 2        | 0              | .000           | 10.000            | 43.340     |       |       | .00      |      |      |      |      |      |      |      |      |      |       |
| CD        | 51      | 3        | 2              | .670           | 7.000             | 43.340     | .000  | .000  | .00      |      |      |      |      |      |      |      |      |      |       |
| CD        | 60      | 2        | 0              | .000           | 10.000            | 43.340     |       |       | .00      |      |      |      |      |      |      |      |      |      |       |
| CD        | 61      | 3        | 2              | .670           | 7.000             | 43.340     | .000  | .000  | .00      |      |      |      |      |      |      |      |      |      |       |
| CD        | 70      | 2        | 0              | .000           | 10.000            | 37.340     |       |       | .00      |      |      |      |      |      |      |      |      |      |       |
| CD        | 71      | 3        | 2              | .670           | 7.000             | 37.340     | .000  | .000  | .00      |      |      |      |      |      |      |      |      |      |       |

W S P G W WATER SURFACE PROFILE - TITLE CARD LISTING PAGE NO 1

HEADING LINE NO 1 IS - CVWD  
 HEADING LINE NO 2 IS - MDP  
 HEADING LINE NO 3 IS - N01-01

W S P G W WATER SURFACE PROFILE - ELEMENT CARD LISTING PAGE NO 2

ELEMENT NO 1 IS A SYSTEM OUTLET \* \* \* \* \*  
 U/S DATA STATION INVERT SECT W S ELEV  
 1074.700 -174.185 1 -167.146  
 THE ABOVE ELEMENT CONTAINED AN INVERT ELEV WHICH WAS NOT GREATER THAN THE PREVIOUS INVERT ELEV -WARNING  
 ELEMENT NO 2 IS A REACH \* \* \* \* \*  
 U/S DATA STATION INVERT SECT N RADIUS ANGLE ANG PT MAN H  
 3545.000 -171.814 1 .015 .000 .000 .000 0  
 ELEMENT NO 3 IS A JUNCTION \* \* \* \* \*  
 U/S DATA STATION INVERT SECT LAT-1 LAT-2 N Q3 Q4 INVERT-3 INVERT-4 PHI 3 PHI 4

3565.000 -171.794 2 12 N01-01  
 0 .015 313.000 .000 -170.794  
 RADIUS .000 ANGLE .000 45.000 .000

THE ABOVE ELEMENT CONTAINED AN INVERT ELEV WHICH WAS NOT GREATER THAN THE PREVIOUS INVERT ELEV -WARNING

| ELEMENT NO | IS A | REACH            | U/S DATA | STATION  | INVERT   | SECT |    | RADIUS | ANGLE | ANG PT | MAN H |
|------------|------|------------------|----------|----------|----------|------|----|--------|-------|--------|-------|
| 4          | IS A | REACH            | U/S DATA | 6224.000 | -169.135 | 2    | N  | .000   | .000  | .000   | 0     |
| 5          | IS A | TRANSITION       | U/S DATA | 6239.000 | -169.098 | 10   | N  | .000   | .000  |        |       |
| 6          | IS A | WALL EXIT        | U/S DATA | 6239.000 | -169.098 | 11   | N  | .000   | .000  |        |       |
| 7          | IS A | REACH            | U/S DATA | 6279.000 | -168.998 | 11   | N  | .000   | .000  | .000   | 0     |
| 8          | IS A | WALL ENTRANCE    | U/S DATA | 6279.000 | -168.998 | 10   | FP | .500   |       |        |       |
| 9          | IS A | TRANSITION       | U/S DATA | 6294.000 | -168.461 | 2    | N  | .000   | .000  |        |       |
| 10         | IS A | REACH            | U/S DATA | 6394.000 | -168.361 | 2    | N  | .000   | .000  | .000   | 0     |
| 11         | IS A | SYSTEM HEADWORKS | U/S DATA | 6394.000 | -168.361 | 2    |    |        |       |        |       |

W S P G W  
 WATER SURFACE PROFILE - ELEMENT CARD LISTING

W S ELEV  
 .000

PAGE NO 3

CVWD  
 MDP  
 N01-01

| Station   | Invert Elev | Depth (FT) | Water Elev | Q (CFS) | Vel (FPS) | Vel Head | Energy Grd. El. | Super Elev | Critical Depth | Flow Top Width | Height/Di a. -FT | Base Wt or I. D. | ZL   | No Wth Prs/Pi p |
|-----------|-------------|------------|------------|---------|-----------|----------|-----------------|------------|----------------|----------------|------------------|------------------|------|-----------------|
| L/Elem    | Ch Slope    |            |            |         |           | SF Ave   | HF              | SE Dpth    | Froude N       | Norm Dp        | "N"              | X-Fall           | ZR   | Type Ch         |
| 1074.700  | -174.185    | 7.039      | -167.146   | 1220.00 | 7.06      | .77      | -166.37         | .00        | 5.11           | 35.12          | 10.000           | 14.000           | 1.50 | 0 .0            |
| 752.839   | .0010       |            |            |         |           | .0008    | .57             | 7.04       | .56            | 6.50           | .015             | .00              | 1.50 | TRAP            |
| 1827.539  | -173.462    | 6.808      | -166.655   | 1220.00 | 7.40      | .85      | -165.80         | .00        | 5.11           | 34.42          | 10.000           | 14.000           | 1.50 | 0 .0            |
| 1407.857  | .0010       |            |            |         |           | .0009    | 1.21            | 6.81       | .60            | 6.50           | .015             | .00              | 1.50 | TRAP            |
| 3235.396  | -172.111    | 6.583      | -165.529   | 1220.00 | 7.76      | .94      | -164.59         | .00        | 5.11           | 33.75          | 10.000           | 14.000           | 1.50 | 0 .0            |
| 309.604   | .0010       |            |            |         |           | .0009    | .29             | 6.58       | .63            | 6.50           | .015             | .00              | 1.50 | TRAP            |
| 3545.000  | -171.814    | 6.563      | -165.251   | 1220.00 | 7.80      | .94      | -164.31         | .00        | 5.11           | 33.69          | 10.000           | 14.000           | 1.50 | 0 .0            |
| JUNCT STR | .0010       |            |            |         |           | .0009    | .02             | 6.56       | .64            |                | .015             | .00              | 1.50 | TRAP            |
| 3565.000  | -171.794    | 6.809      | -164.985   | 907.00  | 6.93      | .75      | -164.24         | .00        | 5.12           | 29.43          | 10.000           | 9.000            | 1.50 | 0 .0            |
| 913.271   | .0010       |            |            |         |           | .0009    | .78             | 6.81       | .58            | 6.45           | .015             | .00              | 1.50 | TRAP            |
| 4478.271  | -170.881    | 6.600      | -164.281   | 907.00  | 7.27      | .82      | -163.46         | .00        | 5.12           | 28.80          | 10.000           | 9.000            | 1.50 | 0 .0            |
| 1745.729  | .0010       |            |            |         |           | .0010    | 1.66            | 6.60       | .62            | 6.45           | .015             | .00              | 1.50 | TRAP            |
| 6224.000  | -169.135    | 6.456      | -162.679   | 907.00  | 7.52      | .88      | -161.80         | .00        | 5.12           | 28.37          | 10.000           | 9.000            | 1.50 | 0 .0            |
| TRANS STR | .0025       |            |            |         |           | .0016    | .02             | 6.46       | .64            |                | .015             | .00              | 1.50 | TRAP            |
| 6239.000  | -169.098    | 6.037      | -163.061   | 907.00  | 10.24     | 1.63     | -161.43         | .00        | 4.91           | 14.67          | 10.000           | 14.670           | .00  | 0 .0            |
| WALL EXIT |             |            |            |         |           |          |                 |            |                |                |                  |                  |      |                 |
| 6239.000  | -169.098    | 6.038      | -163.060   | 907.00  | 10.73     | 1.79     | -161.27         | .00        | 5.07           | 14.67          | 7.000            | 14.670           | .00  | 1 .7            |
| 40.000    | .0025       |            |            |         |           | .0038    | .15             | 6.04       | .79            | 7.00           | .015             | .00              | .00  | BOX             |

CVWD  
 MDP  
 N01-01

| Invert | Depth | Water | Q | Vel | Vel | Energy | Super | Critical | Flow Top | Height/ | Base Wt | No Wth |
|--------|-------|-------|---|-----|-----|--------|-------|----------|----------|---------|---------|--------|
|--------|-------|-------|---|-----|-----|--------|-------|----------|----------|---------|---------|--------|

| Station         | Elev     | (FT)  | Elev     | (CFS)  | (FPS) | Head   | N01-01<br>Grd. El. | Elev    | Depth    | Width   | Dia. -FT | or I. D. | ZL    | Prs/Pi p |
|-----------------|----------|-------|----------|--------|-------|--------|--------------------|---------|----------|---------|----------|----------|-------|----------|
| L/El em         | Ch Slope | ***** | *****    | *****  | ***** | SF Ave | HF                 | SE Dpth | Froude N | Norm Dp | "N"      | X-Fal l  | ZR    | Type Ch  |
| *****           | *****    | ***** | *****    | *****  | ***** | *****  | *****              | *****   | *****    | *****   | *****    | *****    | ***** | *****    |
| 6279.000        | -168.998 | 6.175 | -162.823 | 907.00 | 10.49 | 1.71   | -161.11            | .00     | 5.07     | 14.67   | 7.000    | 14.670   | .00   | 1 .7     |
| WALL ENTRANCE   |          |       |          |        |       |        |                    |         |          |         |          |          |       |          |
| 6279.000        | -168.998 | 6.703 | -162.295 | 907.00 | 9.22  | 1.32   | -160.97            | .00     | 4.91     | 14.67   | 10.000   | 14.670   | .00   | 0 .0     |
| TRANS STR .0358 |          |       |          |        |       |        |                    |         |          |         |          |          |       |          |
| 6294.000        | -168.461 | 6.944 | -161.517 | 907.00 | 6.73  | .70    | -160.81            | .00     | 5.12     | 29.83   | 10.000   | 9.000    | 1.50  | 0 .0     |
| 100.000         | .0010    |       |          |        |       | .0007  | .07                | 6.94    | .56      | 6.45    | .015     | .00      | 1.50  | TRAP     |
| 6394.000        | -168.361 | 6.907 | -161.454 | 907.00 | 6.78  | .71    | -160.74            | .00     | 5.12     | 29.72   | 10.000   | 9.000    | 1.50  | 0 .0     |

♀



| CARD CODE | SECT NO | CHN TYPE | NO OF PIER/PIP | AVE WIDTH | PIER DIAMETER | HEIGHT 1 | BASE WIDTH | ZL    | ZR  | INV DROP | Y(1) | Y(2) | Y(3) | Y(4) | Y(5) | Y(6) | Y(7) | Y(8) | Y(9) | Y(10) |
|-----------|---------|----------|----------------|-----------|---------------|----------|------------|-------|-----|----------|------|------|------|------|------|------|------|------|------|-------|
| CD        | 1       | 1        | 0              | .000      | 10.000        | 14.000   | 1.500      | 1.500 | .00 |          |      |      |      |      |      |      |      |      |      |       |
| CD        | 2       | 1        | 0              | .000      | 10.000        | 9.000    | 1.500      | 1.500 | .00 |          |      |      |      |      |      |      |      |      |      |       |
| CD        | 3       | 1        | 0              | .000      | 10.000        | 6.000    | 1.500      | 1.500 | .00 |          |      |      |      |      |      |      |      |      |      |       |
| CD        | 4       | 1        | 0              | .000      | 10.000        | 32.000   | 1.500      | 1.500 | .00 |          |      |      |      |      |      |      |      |      |      |       |
| CD        | 5       | 1        | 0              | .000      | 10.000        | 16.000   | 1.500      | 1.500 | .00 |          |      |      |      |      |      |      |      |      |      |       |
| CD        | 6       | 1        | 0              | .000      | 10.000        | 8.000    | 1.500      | 1.500 | .00 |          |      |      |      |      |      |      |      |      |      |       |
| CD        | 7       | 1        | 0              | .000      | 10.000        | 35.000   | 1.500      | 1.500 | .00 |          |      |      |      |      |      |      |      |      |      |       |
| CD        | 8       | 1        | 0              | .000      | 10.000        | 25.000   | 1.500      | 1.500 | .00 |          |      |      |      |      |      |      |      |      |      |       |
| CD        | 9       | 1        | 0              | .000      | 10.000        | 18.000   | 1.500      | 1.500 | .00 |          |      |      |      |      |      |      |      |      |      |       |
| CD        | 10      | 2        | 0              | .000      | 10.000        | 14.670   |            |       | .00 |          |      |      |      |      |      |      |      |      |      |       |
| CD        | 11      | 3        | 1              | .670      | 7.000         | 14.670   | .000       | .000  | .00 |          |      |      |      |      |      |      |      |      |      |       |
| CD        | 12      | 4        | 1              |           | 7.000         |          |            |       |     |          |      |      |      |      |      |      |      |      |      |       |
| CD        | 13      | 4        | 1              |           | 3.000         |          |            |       |     |          |      |      |      |      |      |      |      |      |      |       |
| CD        | 14      | 4        | 1              |           | 5.000         |          |            |       |     |          |      |      |      |      |      |      |      |      |      |       |
| CD        | 15      | 4        | 1              |           | 8.000         |          |            |       |     |          |      |      |      |      |      |      |      |      |      |       |
| CD        | 16      | 4        | 1              |           | 7.000         |          |            |       |     |          |      |      |      |      |      |      |      |      |      |       |
| CD        | 17      | 1        | 0              | .000      | 10.000        | 28.000   | 1.500      | 1.500 | .00 |          |      |      |      |      |      |      |      |      |      |       |
| CD        | 18      | 1        | 0              | .000      | 10.000        | 24.000   | 1.500      | 1.500 | .00 |          |      |      |      |      |      |      |      |      |      |       |
| CD        | 19      | 1        | 0              | .000      | 10.000        | 48.000   | 1.500      | 1.500 | .00 |          |      |      |      |      |      |      |      |      |      |       |
| CD        | 20      | 2        | 0              | .000      | 10.000        | 14.670   |            |       | .00 |          |      |      |      |      |      |      |      |      |      |       |
| CD        | 21      | 3        | 1              | .670      | 7.000         | 14.670   | .000       | .000  | .00 |          |      |      |      |      |      |      |      |      |      |       |
| CD        | 25      | 1        | 0              | .000      | 10.000        | 40.000   | 1.500      | 1.500 | .00 |          |      |      |      |      |      |      |      |      |      |       |
| CD        | 26      | 1        | 0              | .000      | 10.000        | 32.000   | 1.500      | 1.500 | .00 |          |      |      |      |      |      |      |      |      |      |       |
| CD        | 27      | 1        | 0              | .000      | 10.000        | 19.000   | 1.500      | 1.500 | .00 |          |      |      |      |      |      |      |      |      |      |       |
| CD        | 28      | 1        | 0              | .000      | 10.000        | 105.000  | 1.500      | 1.500 | .00 |          |      |      |      |      |      |      |      |      |      |       |
| CD        | 29      | 1        | 0              | .000      | 10.000        | 14.000   | 1.500      | 1.500 | .00 |          |      |      |      |      |      |      |      |      |      |       |
| CD        | 30      | 2        | 0              | .000      | 10.000        | 24.670   |            |       | .00 |          |      |      |      |      |      |      |      |      |      |       |
| CD        | 31      | 3        | 1              | .670      | 7.000         | 24.670   | .000       | .000  | .00 |          |      |      |      |      |      |      |      |      |      |       |
| CD        | 35      | 1        | 0              | .000      | 10.000        | 6.000    | 1.500      | 1.500 | .00 |          |      |      |      |      |      |      |      |      |      |       |
| CD        | 40      | 2        | 0              | .000      | 10.000        | 18.670   |            |       | .00 |          |      |      |      |      |      |      |      |      |      |       |
| CD        | 41      | 3        | 1              | .670      | 7.000         | 18.670   | .000       | .000  | .00 |          |      |      |      |      |      |      |      |      |      |       |
| CD        | 50      | 2        | 0              | .000      | 10.000        | 43.340   |            |       | .00 |          |      |      |      |      |      |      |      |      |      |       |
| CD        | 51      | 3        | 2              | .670      | 7.000         | 43.340   | .000       | .000  | .00 |          |      |      |      |      |      |      |      |      |      |       |
| CD        | 60      | 2        | 0              | .000      | 10.000        | 43.340   |            |       | .00 |          |      |      |      |      |      |      |      |      |      |       |
| CD        | 61      | 3        | 2              | .670      | 7.000         | 43.340   | .000       | .000  | .00 |          |      |      |      |      |      |      |      |      |      |       |
| CD        | 70      | 2        | 0              | .000      | 10.000        | 37.340   |            |       | .00 |          |      |      |      |      |      |      |      |      |      |       |
| CD        | 71      | 3        | 2              | .670      | 7.000         | 37.340   | .000       | .000  | .00 |          |      |      |      |      |      |      |      |      |      |       |

PAGE NO 1

WATER SURFACE PROFILE - TITLE CARD LISTING  
 HEADING LINE NO 1 IS - CVWD  
 HEADING LINE NO 2 IS - MDP  
 HEADING LINE NO 3 IS - N01-02

PAGE NO 2

W S P G W  
 WATER SURFACE PROFILE - ELEMENT CARD LISTING  
 ELEMENT NO 1 IS A SYSTEM OUTLET \* \* \*  
 U/S DATA STATION INVERT SECT W S ELEV  
 1055.900 -143.975 1 -137.862  
 THE ABOVE ELEMENT CONTAINED AN INVERT ELEV WHICH WAS NOT GREATER THAN THE PREVIOUS INVERT ELEV -WARNING

| ELEMENT NO  | IS A     | REACH            | STATION  | INVERT   | SECT | N01-02 |       |      |         | RADIUS | ANGLE    | ANG PT   | MAN H  |       |
|---|----------|------------------|----------|----------|------|--------|-------|------|---------|--------|----------|----------|--------|-------|
| 2   | IS A     | REACH            | 3500.000 | -141.531 | 1    |        |       |      |         | .015   | .000     | .000     | 0      |       |
| 3   | IS A     | JUNCTION         | 3520.000 | -141.511 | 2    | LAT-1  | LAT-2 | N    | Q3      | Q4     | INVERT-3 | INVERT-4 | PHI 3  | PHI 4 |
|   | U/S DATA | U/S DATA         |          |          |      | 16     | 0     | .015 | 366.000 | .000   | -140.511 | .000     | 45.000 | .000  |
|   |          |                  |          |          |      |        |       |      |         |        | RADIUS   | ANGLE    |        |       |
|   |          |                  |          |          |      |        |       |      |         |        | .000     | .000     |        |       |
| THE ABOVE ELEMENT CONTAINED AN INVERT ELEV WHICH WAS NOT GREATER THAN THE PREVIOUS INVERT ELEV -WARNING |          |                  |          |          |      |        |       |      |         |        |          |          |        |       |
| 4   | IS A     | REACH            | 6158.000 | -138.873 | 2    |        |       |      |         |        | .015     | .000     | .000   | 0     |
| 5   | IS A     | TRANSITION       | 6173.000 | -138.835 | 10   |        |       |      |         |        | .015     | .000     | .000   | 0     |
| 6   | IS A     | WALL EXIT        | 6173.000 | -138.835 | 11   |        |       |      |         |        | .015     | .000     | .000   | 0     |
| 7   | IS A     | REACH            | 6213.000 | -138.735 | 11   |        |       |      |         |        | .015     | .000     | .000   | 0     |
| 8   | IS A     | WALL ENTRANCE    | 6213.000 | -138.735 | 10   |        |       |      |         |        | .015     | .000     | .000   | 0     |
| 9   | IS A     | TRANSITION       | 6228.000 | -138.198 | 2    |        |       |      |         |        | .015     | .000     | .000   | 0     |
| 10  | IS A     | REACH            | 6328.000 | -138.098 | 2    |        |       |      |         |        | .015     | .000     | .000   | 0     |
| 11  | IS A     | SYSTEM HEADWORKS | 6328.000 | -138.098 | 2    |        |       |      |         |        | .015     | .000     | .000   | 0     |
|   | U/S DATA | U/S DATA         |          |          |      |        |       |      |         |        |          |          |        |       |
|   |          |                  |          |          |      |        |       |      |         |        |          |          |        |       |

W S P G W  
WATER SURFACE PROFILE - ELEMENT CARD LISTING

CVWD  
 MDP  
 N01-02

| Station   | Invert Elev | Depth (FT) | Water Elev | Q (CFS) | Vel (FPS) | Vel Head | Energy Grd. El. | Super Elev | Critical Depth | Flow Top Width | Height/Dia. -FT | Base Wt or I. D. | ZL   | No Wth Prs/Pi p |
|-----------|-------------|------------|------------|---------|-----------|----------|-----------------|------------|----------------|----------------|-----------------|------------------|------|-----------------|
| L/El em   | Ch Slope    |            |            |         |           | SF Ave   | HF              | SE Dpth    | Froude N       | Norm Dp        | "N"             | X-Fall           | ZR   | Type Ch         |
| 1055.900  | -143.975    | 6.113      | -137.862   | 1160.00 | 8.19      | 1.04     | -136.82         | .00        | 4.97           | 32.34          | 10.000          | 14.000           | 1.50 | 0 .0            |
| 1695.179  | .0010       |            |            |         |           | .0011    | 1.78            | 6.11       | .69            | 6.27           | .015            | .00              | 1.50 | TRAP            |
| 2751.079  | -142.280    | 6.270      | -136.010   | 1160.00 | 7.91      | .97      | -135.04         | .00        | 4.97           | 32.81          | 10.000          | 14.000           | 1.50 | 0 .0            |
| 748.921   | .0010       |            |            |         |           | .0010    | .75             | 6.27       | .66            | 6.27           | .015            | .00              | 1.50 | TRAP            |
| 3500.000  | -141.531    | 6.270      | -135.261   | 1160.00 | 7.91      | .97      | -134.29         | .00        | 4.97           | 32.81          | 10.000          | 14.000           | 1.50 | 0 .0            |
| JUNCT STR | .0010       |            |            |         |           | .0008    | .02             | 6.27       | .66            |                | .015            | .00              | 1.50 | TRAP            |
| 3520.000  | -141.511    | 6.612      | -134.899   | 794.00  | 6.35      | .63      | -134.27         | .00        | 4.77           | 28.84          | 10.000          | 9.000            | 1.50 | 0 .0            |
| 539.264   | .0010       |            |            |         |           | .0007    | .40             | 6.61       | .54            | 6.04           | .015            | .00              | 1.50 | TRAP            |
| 4059.264  | -140.972    | 6.408      | -134.564   | 794.00  | 6.66      | .69      | -133.88         | .00        | 4.77           | 28.22          | 10.000          | 9.000            | 1.50 | 0 .0            |
| 806.955   | .0010       |            |            |         |           | .0008    | .68             | 6.41       | .57            | 6.04           | .015            | .00              | 1.50 | TRAP            |
| 4866.219  | -140.165    | 6.209      | -133.956   | 794.00  | 6.98      | .76      | -133.20         | .00        | 4.77           | 27.63          | 10.000          | 9.000            | 1.50 | 0 .0            |
| 1291.781  | .0010       |            |            |         |           | .0009    | 1.21            | 6.21       | .61            | 6.04           | .015            | .00              | 1.50 | TRAP            |
| 6158.000  | -138.873    | 6.073      | -132.800   | 794.00  | 7.22      | .81      | -131.99         | .00        | 4.77           | 27.22          | 10.000          | 9.000            | 1.50 | 0 .0            |
| TRANS STR | .0025       |            |            |         |           | .0014    | .02             | 6.07       | .63            |                | .015            | .00              | 1.50 | TRAP            |
| 6173.000  | -138.835    | 5.750      | -133.085   | 794.00  | 9.41      | 1.38     | -131.71         | .00        | 4.50           | 14.67          | 10.000          | 14.670           | .00  | 0 .0            |
| WALL EXIT |             |            |            |         |           |          |                 |            |                |                |                 |                  |      |                 |
| 6173.000  | -138.835    | 5.750      | -133.085   | 794.00  | 9.86      | 1.51     | -131.57         | .00        | 4.64           | 14.67          | 7.000           | 14.670           | .00  | 1 .7            |
| 40.000    | .0025       |            |            |         |           | .0034    | .14             | 5.75       | .74            | 6.60           | .015            | .00              | .00  | BOX             |

CVWD  
 MDP  
 N01-02

| Station | Invert Elev | Depth (FT) | Water Elev | Q (CFS) | Vel (FPS) | Vel Head | Energy Grd. El. | Super Elev | Critical Depth | Flow Top Width | Height/Dia. -FT | Base Wt or I. D. | ZL | No Wth Prs/Pi p |
|---------|-------------|------------|------------|---------|-----------|----------|-----------------|------------|----------------|----------------|-----------------|------------------|----|-----------------|
| L/El em | Ch Slope    |            |            |         |           | SF Ave   | HF              | SE Dpth    | Froude N       | Norm Dp        | "N"             | X-Fall           | ZR | Type Ch         |

|           |          |       |          |        |      |       |         |      |      |       |        |        |      |         | N01-02 |  |
|-----------|----------|-------|----------|--------|------|-------|---------|------|------|-------|--------|--------|------|---------|--------|--|
| 6213.000  | -138.735 | 5.830 | -132.905 | 794.00 | 9.73 | 1.47  | -131.44 | .00  | 4.64 | 14.67 | 7.000  | 14.670 | .00  | 1       | .7     |  |
| WALL      | ENTRANCE |       |          |        |      |       |         |      |      |       |        |        |      |         |        |  |
| 6213.000  | -138.735 | 6.261 | -132.474 | 794.00 | 8.65 | 1.16  | -131.31 | .00  | 4.50 | 14.67 | 10.000 | 14.670 | .00  | 0       | .0     |  |
| TRANS STR | .0358    |       |          |        |      | .0012 | .02     | 6.26 | .61  |       | .015   | .00    | .00  | RECTANG |        |  |
| 6228.000  | -138.198 | 6.260 | -131.938 | 794.00 | 6.90 | .74   | -131.20 | .00  | 4.77 | 27.78 | 10.000 | 9.000  | 1.50 | 0       | .0     |  |
| 100.000   | .0010    |       |          |        |      | .0009 | .09     | 6.26 | .60  | 6.04  | .015   | .00    | 1.50 | TRAP    |        |  |
| 6328.000  | -138.098 | 6.240 | -131.858 | 794.00 | 6.93 | .75   | -131.11 | .00  | 4.77 | 27.72 | 10.000 | 9.000  | 1.50 | 0       | .0     |  |
|           |          |       |          |        |      |       |         |      |      |       |        |        |      |         |        |  |

♀



| CARD CODE | SECT NO | CHN TYPE | NO OF PIER/PIP | AVE PIER WIDTH | HEIGHT 1 DIAMETER | BASE WIDTH | ZL    | ZR    | INV DROP | Y(1) | Y(2) | Y(3) | Y(4) | Y(5) | Y(6) | Y(7) | Y(8) | Y(9) | Y(10) |
|-----------|---------|----------|----------------|----------------|-------------------|------------|-------|-------|----------|------|------|------|------|------|------|------|------|------|-------|
| CD        | 1       | 1        | 0              | .000           | 10.000            | 14.000     | 1.500 | 1.500 | .00      |      |      |      |      |      |      |      |      |      |       |
| CD        | 2       | 1        | 0              | .000           | 10.000            | 9.000      | 1.500 | 1.500 | .00      |      |      |      |      |      |      |      |      |      |       |
| CD        | 3       | 1        | 0              | .000           | 10.000            | 6.000      | 1.500 | 1.500 | .00      |      |      |      |      |      |      |      |      |      |       |
| CD        | 4       | 1        | 0              | .000           | 10.000            | 32.000     | 1.500 | 1.500 | .00      |      |      |      |      |      |      |      |      |      |       |
| CD        | 5       | 1        | 0              | .000           | 10.000            | 16.000     | 1.500 | 1.500 | .00      |      |      |      |      |      |      |      |      |      |       |
| CD        | 6       | 1        | 0              | .000           | 10.000            | 8.000      | 1.500 | 1.500 | .00      |      |      |      |      |      |      |      |      |      |       |
| CD        | 7       | 1        | 0              | .000           | 10.000            | 35.000     | 1.500 | 1.500 | .00      |      |      |      |      |      |      |      |      |      |       |
| CD        | 8       | 1        | 0              | .000           | 10.000            | 25.000     | 1.500 | 1.500 | .00      |      |      |      |      |      |      |      |      |      |       |
| CD        | 9       | 1        | 0              | .000           | 10.000            | 18.000     | 1.500 | 1.500 | .00      |      |      |      |      |      |      |      |      |      |       |
| CD        | 10      | 2        | 0              | .000           | 10.000            | 14.670     |       |       | .00      |      |      |      |      |      |      |      |      |      |       |
| CD        | 11      | 3        | 1              | .670           | 7.000             | 14.670     | .000  | .000  | .00      |      |      |      |      |      |      |      |      |      |       |
| CD        | 12      | 4        | 1              |                | 7.000             |            |       |       |          |      |      |      |      |      |      |      |      |      |       |
| CD        | 13      | 4        | 1              |                | 3.000             |            |       |       |          |      |      |      |      |      |      |      |      |      |       |
| CD        | 14      | 4        | 1              |                | 5.000             |            |       |       |          |      |      |      |      |      |      |      |      |      |       |
| CD        | 15      | 4        | 1              |                | 8.000             |            |       |       |          |      |      |      |      |      |      |      |      |      |       |
| CD        | 16      | 4        | 1              |                | 7.000             |            |       |       |          |      |      |      |      |      |      |      |      |      |       |
| CD        | 17      | 1        | 0              | .000           | 10.000            | 28.000     | 1.500 | 1.500 | .00      |      |      |      |      |      |      |      |      |      |       |
| CD        | 18      | 1        | 0              | .000           | 10.000            | 24.000     | 1.500 | 1.500 | .00      |      |      |      |      |      |      |      |      |      |       |
| CD        | 19      | 1        | 0              | .000           | 10.000            | 48.000     | 1.500 | 1.500 | .00      |      |      |      |      |      |      |      |      |      |       |
| CD        | 20      | 2        | 0              | .000           | 10.000            | 14.670     |       |       | .00      |      |      |      |      |      |      |      |      |      |       |
| CD        | 21      | 3        | 1              | .670           | 7.000             | 14.670     | .000  | .000  | .00      |      |      |      |      |      |      |      |      |      |       |
| CD        | 25      | 1        | 0              | .000           | 10.000            | 40.000     | 1.500 | 1.500 | .00      |      |      |      |      |      |      |      |      |      |       |
| CD        | 26      | 1        | 0              | .000           | 10.000            | 32.000     | 1.500 | 1.500 | .00      |      |      |      |      |      |      |      |      |      |       |
| CD        | 27      | 1        | 0              | .000           | 10.000            | 19.000     | 1.500 | 1.500 | .00      |      |      |      |      |      |      |      |      |      |       |
| CD        | 28      | 1        | 0              | .000           | 10.000            | 105.000    | 1.500 | 1.500 | .00      |      |      |      |      |      |      |      |      |      |       |
| CD        | 29      | 1        | 0              | .000           | 10.000            | 14.000     | 1.500 | 1.500 | .00      |      |      |      |      |      |      |      |      |      |       |
| CD        | 30      | 2        | 0              | .000           | 10.000            | 24.670     |       |       | .00      |      |      |      |      |      |      |      |      |      |       |
| CD        | 31      | 3        | 1              | .670           | 7.000             | 24.670     | .000  | .000  | .00      |      |      |      |      |      |      |      |      |      |       |
| CD        | 35      | 1        | 0              | .000           | 10.000            | 6.000      | 1.500 | 1.500 | .00      |      |      |      |      |      |      |      |      |      |       |
| CD        | 40      | 2        | 0              | .000           | 10.000            | 18.670     |       |       | .00      |      |      |      |      |      |      |      |      |      |       |
| CD        | 41      | 3        | 1              | .670           | 7.000             | 18.670     | .000  | .000  | .00      |      |      |      |      |      |      |      |      |      |       |
| CD        | 50      | 2        | 0              | .000           | 10.000            | 43.340     |       |       | .00      |      |      |      |      |      |      |      |      |      |       |
| CD        | 51      | 3        | 2              | .670           | 7.000             | 43.340     | .000  | .000  | .00      |      |      |      |      |      |      |      |      |      |       |
| CD        | 60      | 2        | 0              | .000           | 10.000            | 43.340     |       |       | .00      |      |      |      |      |      |      |      |      |      |       |
| CD        | 61      | 3        | 2              | .670           | 7.000             | 43.340     | .000  | .000  | .00      |      |      |      |      |      |      |      |      |      |       |
| CD        | 70      | 2        | 0              | .000           | 10.000            | 37.340     |       |       | .00      |      |      |      |      |      |      |      |      |      |       |
| CD        | 71      | 3        | 2              | .670           | 7.000             | 37.340     | .000  | .000  | .00      |      |      |      |      |      |      |      |      |      |       |

W S P G W WATER SURFACE PROFILE - TITLE CARD LISTING PAGE NO 1

HEADING LINE NO 1 IS - CVWD  
 HEADING LINE NO 2 IS - MDP  
 HEADING LINE NO 3 IS - N01-03

W S P G W WATER SURFACE PROFILE - ELEMENT CARD LISTING PAGE NO 2

ELEMENT NO 1 IS A SYSTEM OUTLET \* \* \* \* \*  
 U/S DATA STATION INVERT SECT W S ELEV  
 1043.900 -132.390 1 -126.110  
 THE ABOVE ELEMENT CONTAINED AN INVERT ELEV WHICH WAS NOT GREATER THAN THE PREVIOUS INVERT ELEV -WARNING  
 ELEMENT NO 2 IS A REACH \* \* \* \* \*  
 U/S DATA STATION INVERT SECT N RADIUS ANGLE ANG PT MAN H  
 3500.000 -129.934 1 .015 .000 .000 .000 0  
 ELEMENT NO 3 IS A JUNCTION \* \* \* \* \*  
 U/S DATA STATION INVERT SECT LAT-1 LAT-2 N Q3 Q4 INVERT-3 INVERT-4 PHI 3 PHI 4

3520.000 -129.914 2 16 N01-03  
 0 .015 374.000 .000 -128.914  
 .000 RADIUS .000 ANGLE 45.000 .000  
 .000

THE ABOVE ELEMENT CONTAINED AN INVERT ELEV WHICH WAS NOT GREATER THAN THE PREVIOUS INVERT ELEV -WARNING

| ELEMENT NO | IS A | REACH            | U/S DATA | STATION  | INVERT   | SECT |    | RADIUS | ANGLE | ANG PT | MAN H |
|------------|------|------------------|----------|----------|----------|------|----|--------|-------|--------|-------|
| 4          | IS A | REACH            | U/S DATA | 6130.000 | -127.304 | 2    | N  | .000   | .000  | .000   | 0     |
| 5          | IS A | TRANSITION       | U/S DATA | 6145.000 | -127.266 | 10   | N  | .000   | .000  |        |       |
| 6          | IS A | WALL EXIT        | U/S DATA | 6145.000 | -127.266 | 11   |    |        |       |        |       |
| 7          | IS A | REACH            | U/S DATA | 6185.000 | -127.166 | 11   | N  | .000   | .000  | .000   | 0     |
| 8          | IS A | WALL ENTRANCE    | U/S DATA | 6185.000 | -127.166 | 10   | FP |        |       |        |       |
| 9          | IS A | TRANSITION       | U/S DATA | 6200.000 | -126.629 | 2    | N  | .000   | .000  |        |       |
| 10         | IS A | REACH            | U/S DATA | 6300.000 | -126.529 | 2    | N  | .000   | .000  | .000   | 0     |
| 11         | IS A | SYSTEM HEADWORKS | U/S DATA | 6300.000 | -126.529 | 2    |    |        |       |        |       |

W S P G W  
 WATER SURFACE PROFILE - ELEMENT CARD LISTING

W S ELEV  
 .000

PAGE NO 3

CVWD  
MDP  
N01-03

| Station   | Invert Elev | Depth (FT) | Water Elev | Q (CFS) | Vel (FPS) | Vel Head | Energy Grd. El. | Super Elev | Critical Depth | Flow Top Width | Height/Dia. -FT | Base Wt or I. D. | ZL   | No Wth Prs/Pip |
|-----------|-------------|------------|------------|---------|-----------|----------|-----------------|------------|----------------|----------------|-----------------|------------------|------|----------------|
| L/Elem    | Ch Slope    |            |            |         |           | SF Ave   | HF              | SE Dpth    | Froude N       | Norm Dp        | "N"             | X-Fall           | ZR   | Type Ch        |
| 1043.900  | -132.390    | 6.280      | -126.110   | 1091.00 | 7.42      | .85      | -125.26         | .00        | 4.80           | 32.84          | 10.000          | 14.000           | 1.50 | 0 .0           |
| 2014.813  | .0010       |            |            |         |           | .0009    | 1.89            | 6.28       | .62            | 6.07           | .015            | .00              | 1.50 | TRAP           |
| 3058.713  | -130.375    | 6.073      | -124.303   | 1091.00 | 7.77      | .94      | -123.36         | .00        | 4.80           | 32.22          | 10.000          | 14.000           | 1.50 | 0 .0           |
| 441.287   | .0010       |            |            |         |           | .0010    | .44             | 6.07       | .66            | 6.07           | .015            | .00              | 1.50 | TRAP           |
| 3500.000  | -129.934    | 6.073      | -123.861   | 1091.00 | 7.77      | .94      | -122.92         | .00        | 4.80           | 32.22          | 10.000          | 14.000           | 1.50 | 0 .0           |
| JUNCT STR | .0010       |            |            |         |           | .0008    | .02             | 6.07       | .66            |                | .015            | .00              | 1.50 | TRAP           |
| 3520.000  | -129.914    | 6.460      | -123.454   | 717.00  | 5.94      | .55      | -122.91         | .00        | 4.51           | 28.38          | 10.000          | 9.000            | 1.50 | 0 .0           |
| 429.541   | .0010       |            |            |         |           | .0007    | .28             | 6.46       | .51            | 5.74           | .015            | .00              | 1.50 | TRAP           |
| 3949.541  | -129.484    | 6.260      | -123.224   | 717.00  | 6.23      | .60      | -122.62         | .00        | 4.51           | 27.78          | 10.000          | 9.000            | 1.50 | 0 .0           |
| 544.241   | .0010       |            |            |         |           | .0008    | .41             | 6.26       | .54            | 5.74           | .015            | .00              | 1.50 | TRAP           |
| 4493.782  | -128.940    | 6.065      | -122.875   | 717.00  | 6.53      | .66      | -122.21         | .00        | 4.51           | 27.20          | 10.000          | 9.000            | 1.50 | 0 .0           |
| 858.525   | .0010       |            |            |         |           | .0009    | .73             | 6.07       | .57            | 5.74           | .015            | .00              | 1.50 | TRAP           |
| 5352.307  | -128.082    | 5.875      | -122.206   | 717.00  | 6.85      | .73      | -121.48         | .00        | 4.51           | 26.63          | 10.000          | 9.000            | 1.50 | 0 .0           |
| 777.692   | .0010       |            |            |         |           | .0009    | .73             | 5.88       | .61            | 5.74           | .015            | .00              | 1.50 | TRAP           |
| 6130.000  | -127.304    | 5.796      | -121.508   | 717.00  | 6.99      | .76      | -120.75         | .00        | 4.51           | 26.39          | 10.000          | 9.000            | 1.50 | 0 .0           |
| TRANS STR | .0025       |            |            |         |           | .0013    | .02             | 5.80       | .62            |                | .015            | .00              | 1.50 | TRAP           |
| 6145.000  | -127.266    | 5.533      | -121.733   | 717.00  | 8.83      | 1.21     | -120.52         | .00        | 4.20           | 14.67          | 10.000          | 14.670           | .00  | 0 .0           |
| WALL EXIT |             |            |            |         |           |          |                 |            |                |                |                 |                  |      |                |

CVWD  
MDP  
N01-03

| Invert | Depth | Water | Q | Vel | Vel | Energy | Super | Critical | Flow Top | Height/ | Base Wt | No Wth |
|--------|-------|-------|---|-----|-----|--------|-------|----------|----------|---------|---------|--------|
|--------|-------|-------|---|-----|-----|--------|-------|----------|----------|---------|---------|--------|

| Station       | Elev     | (FT)  | Elev     | (CFS)  | (FPS) | Head   | N01-03<br>Grd. El. | Elev    | Depth    | Width   | Dia. -FT | or I. D. | ZL    | Prs/Pi p |
|---------------|----------|-------|----------|--------|-------|--------|--------------------|---------|----------|---------|----------|----------|-------|----------|
| L/El em       | Ch Slope | ***** | *****    | *****  | ***** | SF Ave | HF                 | SE Dpth | Froude N | Norm Dp | "N"      | X-Fal l  | ZR    | Type Ch  |
| *****         | *****    | ***** | *****    | *****  | ***** | *****  | *****              | *****   | *****    | *****   | *****    | *****    | ***** | *****    |
| 6145.000      | -127.266 | 5.534 | -121.732 | 717.00 | 9.25  | 1.33   | -120.40            | .00     | 4.33     | 14.67   | 7.000    | 14.670   | .00   | 1 .7     |
| 40.000        | .0025    |       |          |        |       | .0031  | .12                | 5.53    | .71      | 6.07    | .015     | .00      | .00   | BOX      |
| 6185.000      | -127.166 | 5.582 | -121.584 | 717.00 | 9.18  | 1.31   | -120.28            | .00     | 4.33     | 14.67   | 7.000    | 14.670   | .00   | 1 .7     |
| WALL ENTRANCE |          |       |          |        |       |        |                    |         |          |         |          |          |       |          |
| 6185.000      | -127.166 | 5.951 | -121.215 | 717.00 | 8.21  | 1.05   | -120.17            | .00     | 4.20     | 14.67   | 10.000   | 14.670   | .00   | 0 .0     |
| TRANS STR     | .0358    |       |          |        |       | .0012  | .02                | 5.95    | .59      |         | .015     | .00      | .00   | RECTANG  |
| 6200.000      | -126.629 | 5.777 | -120.852 | 717.00 | 7.03  | .77    | -120.09            | .00     | 4.51     | 26.33   | 10.000   | 9.000    | 1.50  | 0 .0     |
| 100.000       | .0010    |       |          |        |       | .0010  | .10                | 5.78    | .63      | 5.74    | .015     | .00      | 1.50  | TRAP     |
| 6300.000      | -126.529 | 5.773 | -120.756 | 717.00 | 7.03  | .77    | -119.99            | .00     | 4.51     | 26.32   | 10.000   | 9.000    | 1.50  | 0 .0     |

♀

| T1 | CVWD              |    |    |      |         |  |          |      |      |
|----|-------------------|----|----|------|---------|--|----------|------|------|
| T2 | MDP               |    |    |      |         |  |          |      |      |
| T3 | 001               |    |    |      |         |  |          |      |      |
| SO | 1102.900-194.000  | 1  |    | .014 |         |  | -181.500 |      |      |
| R  | 1438.000-193.157  | 1  |    | .014 |         |  |          | .000 |      |
| WE | 1438.000-193.157  | 2  |    | .500 |         |  |          |      |      |
| JX | 1468.000-193.083  | 3  | 4  | .015 | 247.000 |  | -192.083 |      | 45.0 |
| R  | 2340.000-192.206  | 3  |    | .015 |         |  |          |      |      |
| TS | 2355.000-192.169  | 10 |    | .015 |         |  |          |      |      |
| WX | 2355.000-192.169  | 11 |    |      |         |  |          |      |      |
| R  | 2395.000-192.069  | 11 |    | .015 |         |  |          |      |      |
| WE | 2395.000-192.069  | 10 |    | .500 |         |  |          |      |      |
| TS | 2410.000-192.031  | 3  |    | .015 |         |  |          |      |      |
| R  | 4970.000-189.471  | 3  |    | .015 |         |  |          |      |      |
| JX | 4990.000-189.451  | 5  | 4  | .015 | 247.000 |  | -188.451 |      | 45.0 |
| R  | 7598.000-186.843  | 5  |    | .015 |         |  |          |      |      |
| TS | 7613.000-186.535  | 20 |    | .015 |         |  |          |      |      |
| WX | 7613.000-186.535  | 21 |    |      |         |  |          |      |      |
| R  | 7653.000-186.247  | 21 |    | .015 |         |  |          |      |      |
| WE | 7653.000-186.247  | 20 |    | .500 |         |  |          |      |      |
| JX | 7668.000-185.939  | 6  | 15 | .015 | 601.000 |  | -186.139 |      | 30.0 |
| R  | 10000.000-183.500 | 6  |    | .015 |         |  |          |      |      |
| JX | 10030.000-182.900 | 7  | 15 | .015 | 601.000 |  | -183.400 |      | 30.0 |
| R  | 12903.000-174.800 | 7  |    | .015 |         |  |          |      |      |
| TS | 12918.000-174.486 | 30 |    | .015 |         |  |          |      |      |
| WX | 12918.000-174.486 | 31 |    |      |         |  |          |      |      |
| R  | 12958.000-174.214 | 31 |    | .015 |         |  |          |      |      |
| WE | 12958.000-174.214 | 30 |    | .500 |         |  |          |      |      |
| JX | 12988.000-173.700 | 8  | 4  | .015 | 333.000 |  | -173.000 |      | 45.0 |
| R  | 15091.000-163.330 | 8  |    | .015 |         |  |          |      |      |
| TS | 15106.000-163.220 | 40 |    | .015 |         |  |          |      |      |
| WX | 15106.000-163.220 | 41 |    |      |         |  |          |      |      |
| R  | 15161.000-162.820 | 41 |    | .015 |         |  |          |      |      |
| WE | 15161.000-162.820 | 40 |    | .500 |         |  |          |      |      |
| JX | 15191.000-162.010 | 9  | 4  | .015 | 334.000 |  | -161.710 |      | 45.0 |
| R  | 17832.000-143.234 | 9  |    | .015 |         |  |          |      |      |
| JX | 17862.000-143.021 | 16 | 15 | .015 | 328.000 |  | -143.021 |      | 30.0 |
| R  | 18090.000-141.400 | 16 |    | .015 |         |  |          |      |      |
| TS | 18105.000-140.800 | 50 |    | .015 |         |  |          |      |      |
| WX | 18105.000-140.800 | 51 |    |      |         |  |          |      |      |
| R  | 18205.000-140.050 | 51 |    | .015 |         |  |          |      |      |
| WE | 18205.000-140.050 | 50 |    | .500 |         |  |          |      |      |
| TS | 18220.000-139.830 | 17 |    | .015 |         |  |          |      |      |
| R  | 20740.000-121.897 | 17 |    | .015 |         |  |          |      |      |
| JX | 20770.000-120.383 | 17 | 4  | .015 | 329.000 |  | -119.683 |      | 45.0 |
| R  | 23255.000-105.000 | 17 |    | .015 |         |  |          |      |      |
| TS | 23270.000-104.000 | 60 |    | .015 |         |  |          |      |      |
| WX | 23270.000-104.000 | 61 |    |      |         |  |          |      |      |
| R  | 23330.000-103.350 | 61 |    | .015 |         |  |          |      |      |
| WE | 23330.000-103.350 | 60 |    | .500 |         |  |          |      |      |
| JX | 23370.000-102.000 | 17 | 15 | .015 | 627.000 |  | -102.140 |      | 30.0 |
| R  | 26000.000-092.000 | 17 |    | .015 |         |  |          |      |      |
| JX | 26020.000-091.866 | 18 | 4  | .015 | 386.000 |  | -090.966 |      | 45.0 |
| R  | 28565.000-087.500 | 18 |    | .015 |         |  |          |      |      |
| TS | 28580.000-087.136 | 70 |    | .015 |         |  |          |      |      |
| WX | 28580.000-087.136 | 71 |    |      |         |  |          |      |      |
| R  | 28620.000-086.900 | 71 |    | .015 |         |  |          |      |      |



| CARD CODE | SECT NO | CHN TYPE | NO OF PIER/PIP | AVE WIDTH | PIER DIAMETER | HEIGHT 1 | BASE WIDTH | ZL    | ZR  | INV DROP | Y(1) | Y(2) | Y(3) | Y(4) | Y(5) | Y(6) | Y(7) | Y(8) | Y(9) | Y(10) |
|-----------|---------|----------|----------------|-----------|---------------|----------|------------|-------|-----|----------|------|------|------|------|------|------|------|------|------|-------|
| CD        | 1       | 3        | 5              | .670      | 11.000        | 87.350   | .000       | .000  | .00 |          |      |      |      |      |      |      |      |      |      |       |
| CD        | 2       | 2        | 0              | .000      | 14.000        | 87.350   |            |       | .00 |          |      |      |      |      |      |      |      |      |      |       |
| CD        | 3       | 1        | 0              | .000      | 14.000        | 80.000   | 1.500      | 1.500 | .00 |          |      |      |      |      |      |      |      |      |      |       |
| CD        | 4       | 4        | 1              |           | 5.000         |          |            |       |     |          |      |      |      |      |      |      |      |      |      |       |
| CD        | 5       | 1        | 0              | .000      | 13.000        | 76.000   | 1.500      | 1.500 | .00 |          |      |      |      |      |      |      |      |      |      |       |
| CD        | 6       | 1        | 0              | .000      | 10.500        | 72.000   | 1.500      | 1.500 | .00 |          |      |      |      |      |      |      |      |      |      |       |
| CD        | 7       | 1        | 0              | .000      | 10.000        | 54.000   | 1.500      | 1.500 | .00 |          |      |      |      |      |      |      |      |      |      |       |
| CD        | 8       | 1        | 0              | .000      | 10.000        | 45.000   | 1.500      | 1.500 | .00 |          |      |      |      |      |      |      |      |      |      |       |
| CD        | 9       | 1        | 0              | .000      | 10.000        | 36.000   | 1.500      | 1.500 | .00 |          |      |      |      |      |      |      |      |      |      |       |
| CD        | 10      | 2        | 0              | .000      | 14.000        | 87.350   |            |       | .00 |          |      |      |      |      |      |      |      |      |      |       |
| CD        | 11      | 3        | 5              | .670      | 10.000        | 87.350   | .000       | .000  | .00 |          |      |      |      |      |      |      |      |      |      |       |
| CD        | 12      | 1        | 0              | .000      | 10.000        | 22.000   | 1.500      | 1.500 | .00 |          |      |      |      |      |      |      |      |      |      |       |
| CD        | 13      | 1        | 0              | .000      | 10.000        | 12.000   | 1.500      | 1.500 | .00 |          |      |      |      |      |      |      |      |      |      |       |
| CD        | 14      | 1        | 0              | .000      | 10.000        | 8.000    | 1.500      | 1.500 | .00 |          |      |      |      |      |      |      |      |      |      |       |
| CD        | 15      | 1        | 0              | .000      | 10.000        | 6.000    | 1.500      | 1.500 | .00 |          |      |      |      |      |      |      |      |      |      |       |
| CD        | 16      | 1        | 0              | .000      | 10.000        | 30.000   | 1.500      | 1.500 | .00 |          |      |      |      |      |      |      |      |      |      |       |
| CD        | 17      | 1        | 0              | .000      | 10.000        | 28.000   | 1.500      | 1.500 | .00 |          |      |      |      |      |      |      |      |      |      |       |
| CD        | 18      | 1        | 0              | .000      | 10.000        | 24.000   | 1.500      | 1.500 | .00 |          |      |      |      |      |      |      |      |      |      |       |
| CD        | 19      | 1        | 0              | .000      | 10.000        | 48.000   | 1.500      | 1.500 | .00 |          |      |      |      |      |      |      |      |      |      |       |
| CD        | 20      | 2        | 0              | .000      | 11.000        | 87.350   |            |       | .00 |          |      |      |      |      |      |      |      |      |      |       |
| CD        | 21      | 3        | 5              | .670      | 8.000         | 87.350   | .000       | .000  | .00 |          |      |      |      |      |      |      |      |      |      |       |
| CD        | 25      | 1        | 0              | .000      | 10.000        | 40.000   | 1.500      | 1.500 | .00 |          |      |      |      |      |      |      |      |      |      |       |
| CD        | 26      | 1        | 0              | .000      | 10.000        | 32.000   | 1.500      | 1.500 | .00 |          |      |      |      |      |      |      |      |      |      |       |
| CD        | 27      | 1        | 0              | .000      | 10.000        | 19.000   | 1.500      | 1.500 | .00 |          |      |      |      |      |      |      |      |      |      |       |
| CD        | 28      | 1        | 0              | .000      | 10.000        | 105.000  | 1.500      | 1.500 | .00 |          |      |      |      |      |      |      |      |      |      |       |
| CD        | 29      | 1        | 0              | .000      | 10.000        | 14.000   | 1.500      | 1.500 | .00 |          |      |      |      |      |      |      |      |      |      |       |
| CD        | 30      | 2        | 0              | .000      | 10.000        | 62.680   |            |       | .00 |          |      |      |      |      |      |      |      |      |      |       |
| CD        | 31      | 3        | 4              | .670      | 7.000         | 62.680   | .000       | .000  | .00 |          |      |      |      |      |      |      |      |      |      |       |
| CD        | 35      | 1        | 0              | .000      | 10.000        | 6.000    | 1.500      | 1.500 | .00 |          |      |      |      |      |      |      |      |      |      |       |
| CD        | 40      | 2        | 0              | .000      | 10.000        | 52.680   |            |       | .00 |          |      |      |      |      |      |      |      |      |      |       |
| CD        | 41      | 3        | 4              | .670      | 7.000         | 52.680   | .000       | .000  | .00 |          |      |      |      |      |      |      |      |      |      |       |
| CD        | 50      | 2        | 0              | .000      | 10.000        | 43.340   |            |       | .00 |          |      |      |      |      |      |      |      |      |      |       |
| CD        | 51      | 3        | 2              | .670      | 7.000         | 43.340   | .000       | .000  | .00 |          |      |      |      |      |      |      |      |      |      |       |
| CD        | 60      | 2        | 0              | .000      | 10.000        | 43.340   |            |       | .00 |          |      |      |      |      |      |      |      |      |      |       |
| CD        | 61      | 3        | 2              | .670      | 7.000         | 43.340   | .000       | .000  | .00 |          |      |      |      |      |      |      |      |      |      |       |
| CD        | 70      | 2        | 0              | .000      | 10.000        | 37.340   |            |       | .00 |          |      |      |      |      |      |      |      |      |      |       |
| CD        | 71      | 3        | 2              | .670      | 7.000         | 37.340   | .000       | .000  | .00 |          |      |      |      |      |      |      |      |      |      |       |

W S P G W WATER SURFACE PROFILE - TITLE CARD LISTING

HEADING LINE NO 1 IS - CVWD  
 HEADING LINE NO 2 IS - MDP  
 HEADING LINE NO 3 IS - O01

W S P G W WATER SURFACE PROFILE - ELEMENT CARD LISTING

ELEMENT NO 1 IS A SYSTEM OUTLET \* \* \*  
 U/S DATA STATION INVERT SECT W S ELEV  
 1102.900 -194.000 1 -181.500  
 THE ABOVE ELEMENT CONTAINED AN INVERT ELEV WHICH WAS NOT GREATER THAN THE PREVIOUS INVERT ELEV -WARNING  
 ELEMENT NO 2 IS A REACH \* \* \*

| ELEMENT NO  | IS | TYPE | U/S DATA      | STATION  | INVERT   | SECT | LAT-1   | LAT-2   | N      | Q3         | Q4      | INVERT-3          | INVERT-4      | PHI 3        | PHI 4      | MAN H |
|---|----|------|---------------|----------|----------|------|---------|---------|--------|------------|---------|-------------------|---------------|--------------|------------|-------|
|   |    |      | U/S DATA      | 1438.000 | -193.157 | 1    |         |         | N      |            |         |                   |               |              |            |       |
| 3   | IS | A    | WALL ENTRANCE |          |          |      |         |         | .014   |            |         | RADIUS .000       | ANGLE .000    | ANG PT .000  | MAN H 0    |       |
|   |    |      | U/S DATA      | 1438.000 | -193.157 | 2    |         |         | FP     |            |         |                   |               |              |            |       |
| 4   | IS | A    | JUNCTION      |          |          |      | *       | *       |        | *          |         | *                 | *             | *            | *          |       |
|   |    |      | U/S DATA      | 1468.000 | -193.083 | 3    | LAT-1 4 | LAT-2 0 | N .015 | Q3 247.000 | Q4 .000 | INVERT-3 -192.083 | INVERT-4 .000 | PHI 3 45.000 | PHI 4 .000 |       |
|   |    |      |               |          |          |      |         |         |        |            |         | RADIUS .000       | ANGLE .000    |              |            |       |
| THE ABOVE ELEMENT CONTAINED AN INVERT ELEV WHICH WAS NOT GREATER THAN THE PREVIOUS INVERT ELEV -WARNING |    |      |               |          |          |      |         |         |        |            |         |                   |               |              |            |       |
| 5   | IS | A    | REACH         |          |          |      |         |         | N      |            |         |                   |               |              |            |       |
|   |    |      | U/S DATA      | 2340.000 | -192.206 | 3    |         |         | .015   |            |         | RADIUS .000       | ANGLE .000    | ANG PT .000  | MAN H 0    |       |
| 6   | IS | A    | TRANSITION    |          |          |      |         |         | N      |            |         |                   |               |              |            |       |
|   |    |      | U/S DATA      | 2355.000 | -192.169 | 10   |         |         | .015   |            |         | RADIUS .000       | ANGLE .000    |              |            |       |
| 7   | IS | A    | WALL EXIT     |          |          |      |         |         | N      |            |         |                   |               |              |            |       |
|   |    |      | U/S DATA      | 2355.000 | -192.169 | 11   |         |         | .015   |            |         | RADIUS .000       | ANGLE .000    |              |            |       |
| 8   | IS | A    | REACH         |          |          |      |         |         | N      |            |         |                   |               |              |            |       |
|   |    |      | U/S DATA      | 2395.000 | -192.069 | 11   |         |         | .015   |            |         | RADIUS .000       | ANGLE .000    | ANG PT .000  | MAN H 0    |       |
| 9   | IS | A    | WALL ENTRANCE |          |          |      |         |         | FP     |            |         |                   |               |              |            |       |
|   |    |      | U/S DATA      | 2395.000 | -192.069 | 10   |         |         | .500   |            |         |                   |               |              |            |       |
| 10  | IS | A    | TRANSITION    |          |          |      |         |         | N      |            |         |                   |               |              |            |       |
|   |    |      | U/S DATA      | 2410.000 | -192.031 | 3    |         |         | .015   |            |         | RADIUS .000       | ANGLE .000    |              |            |       |
| 11  | IS | A    | REACH         |          |          |      |         |         | N      |            |         |                   |               |              |            |       |
|   |    |      | U/S DATA      | 4970.000 | -189.471 | 3    |         |         | .015   |            |         | RADIUS .000       | ANGLE .000    | ANG PT .000  | MAN H 0    |       |
| W S P G W<br>ELEMENT CARD LISTING<br>PAGE NO 3  |    |      |               |          |          |      |         |         |        |            |         |                   |               |              |            |       |
| 12  | IS | A    | JUNCTION      |          |          |      | *       | *       |        | *          |         | *                 | *             | *            | *          |       |
|   |    |      | U/S DATA      | 4990.000 | -189.451 | 5    | LAT-1 4 | LAT-2 0 | N .015 | Q3 247.000 | Q4 .000 | INVERT-3 -188.451 | INVERT-4 .000 | PHI 3 45.000 | PHI 4 .000 |       |
|   |    |      |               |          |          |      |         |         |        |            |         | RADIUS .000       | ANGLE .000    |              |            |       |
| THE ABOVE ELEMENT CONTAINED AN INVERT ELEV WHICH WAS NOT GREATER THAN THE PREVIOUS INVERT ELEV -WARNING |    |      |               |          |          |      |         |         |        |            |         |                   |               |              |            |       |
| 13  | IS | A    | REACH         |          |          |      |         |         | N      |            |         |                   |               |              |            |       |
|   |    |      | U/S DATA      | 7598.000 | -186.843 | 5    |         |         | .015   |            |         | RADIUS .000       | ANGLE .000    | ANG PT .000  | MAN H 0    |       |
| 14  | IS | A    | TRANSITION    |          |          |      |         |         | N      |            |         |                   |               |              |            |       |
|   |    |      | U/S DATA      | 7613.000 | -186.535 | 20   |         |         | .015   |            |         | RADIUS .000       | ANGLE .000    |              |            |       |
| 15  | IS | A    | WALL EXIT     |          |          |      |         |         | N      |            |         |                   |               |              |            |       |
|   |    |      | U/S DATA      | 7613.000 | -186.535 | 21   |         |         | .015   |            |         | RADIUS .000       | ANGLE .000    | ANG PT .000  | MAN H 0    |       |
| 16  | IS | A    | REACH         |          |          |      |         |         | N      |            |         |                   |               |              |            |       |
|   |    |      | U/S DATA      | 7653.000 | -186.247 | 21   |         |         | .015   |            |         | RADIUS .000       | ANGLE .000    | ANG PT .000  | MAN H 0    |       |
| 17  | IS | A    | WALL ENTRANCE |          |          |      |         |         | FP     |            |         |                   |               |              |            |       |
|   |    |      | U/S DATA      | 7653.000 | -186.247 | 20   |         |         | .500   |            |         |                   |               |              |            |       |
| 18  | IS | A    | JUNCTION      |          |          |      | *       | *       |        | *          |         | *                 | *             | *            | *          |       |
|   |    |      | U/S DATA      |          |          |      | LAT-1   | LAT-2   | N      | Q3         | Q4      | INVERT-3          | INVERT-4      | PHI 3        | PHI 4      |       |

7668.000 -185.939 6 15 0 o01 .015 601.000 .000 -186.139 .000 30.000 .000  
RADIUS ANGLE  
.000 .000

THE ABOVE ELEMENT CONTAINED AN INVERT ELEV WHICH WAS NOT GREATER THAN THE PREVIOUS INVERT ELEV -WARNING  
ELEMENT NO 19 IS A REACH

U/S DATA STATION INVERT SECT N RADIUS ANGLE ANG PT MAN H  
10000.000 -183.500 6 .015 .000 .000 .000 0  
ELEMENT NO 20 IS A JUNCTION  
U/S DATA STATION INVERT SECT LAT-1 LAT-2 N Q3 Q4 INVERT-3 INVERT-4 PHI 3 PHI 4  
10030.000 -182.900 7 15 0 .015 601.000 .000 -183.400 .000 30.000 .000  
RADIUS ANGLE  
.000 .000

THE ABOVE ELEMENT CONTAINED AN INVERT ELEV WHICH WAS NOT GREATER THAN THE PREVIOUS INVERT ELEV -WARNING  
W S P G W

WATER SURFACE PROFILE - ELEMENT CARD LISTING PAGE NO 4  
ELEMENT NO 21 IS A REACH  
U/S DATA STATION INVERT SECT N RADIUS ANGLE ANG PT MAN H  
12903.000 -174.800 7 .015 .000 .000 .000 0  
ELEMENT NO 22 IS A TRANSITION  
U/S DATA STATION INVERT SECT N RADIUS ANGLE  
12918.000 -174.486 30 .015 .000 .000

ELEMENT NO 23 IS A WALL EXIT  
U/S DATA STATION INVERT SECT  
12918.000 -174.486 31  
ELEMENT NO 24 IS A REACH  
U/S DATA STATION INVERT SECT N RADIUS ANGLE ANG PT MAN H  
12958.000 -174.214 31 .015 .000 .000 .000 0  
ELEMENT NO 25 IS A WALL ENTRANCE  
U/S DATA STATION INVERT SECT FP  
12958.000 -174.214 30 .500

ELEMENT NO 26 IS A JUNCTION  
U/S DATA STATION INVERT SECT LAT-1 LAT-2 N Q3 Q4 INVERT-3 INVERT-4 PHI 3 PHI 4  
12988.000 -173.700 8 4 0 .015 333.000 .000 -173.000 .000 45.000 .000  
RADIUS ANGLE  
.000 .000

THE ABOVE ELEMENT CONTAINED AN INVERT ELEV WHICH WAS NOT GREATER THAN THE PREVIOUS INVERT ELEV -WARNING  
ELEMENT NO 27 IS A REACH

U/S DATA STATION INVERT SECT N RADIUS ANGLE ANG PT MAN H  
15091.000 -163.330 8 .015 .000 .000 .000 0  
ELEMENT NO 28 IS A TRANSITION  
U/S DATA STATION INVERT SECT N RADIUS ANGLE  
15106.000 -163.220 40 .015 .000 .000

ELEMENT NO 29 IS A WALL EXIT  
U/S DATA STATION INVERT SECT  
15106.000 -163.220 41  
ELEMENT NO 30 IS A REACH  
U/S DATA STATION INVERT SECT N RADIUS ANGLE ANG PT MAN H  
15161.000 -162.820 41 .015 .000 .000 .000 0  
ELEMENT NO 31 IS A WALL ENTRANCE  
U/S DATA STATION INVERT SECT FP  
15161.000 -162.820 40 .500

ELEMENT NO 32 IS A JUNCTION  
U/S DATA STATION INVERT SECT LAT-1 LAT-2 N Q3 Q4 INVERT-3 INVERT-4 PHI 3 PHI 4  
15191.000 -162.010 9 4 0 .015 334.000 .000 -161.710 .000 45.000 .000  
RADIUS ANGLE  
.000 .000

THE ABOVE ELEMENT CONTAINED AN INVERT ELEV WHICH WAS NOT GREATER THAN THE PREVIOUS INVERT ELEV -WARNING  
Page 3

W S P G W  
WATER SURFACE PROFILE - ELEMENT CARD LISTING

|            |    |               |           |          |      |       |       |      |         |        |          |          |        |       |
|------------|----|---------------|-----------|----------|------|-------|-------|------|---------|--------|----------|----------|--------|-------|
| ELEMENT NO | 33 | IS A REACH    | STATION   | INVERT   | SECT |       |       |      |         | RADIUS | ANGLE    | ANG PT   | MAN H  |       |
|            |    | U/S DATA      | 17832.000 | -143.234 | 9    |       |       |      |         | .000   | .000     | .000     | 0      |       |
| ELEMENT NO | 34 | IS A JUNCTION | STATION   | INVERT   | SECT | LAT-1 | LAT-2 | N    | Q3      | Q4     | INVERT-3 | INVERT-4 | PHI 3  | PHI 4 |
|            |    | U/S DATA      | 17862.000 | -143.021 | 16   | 15    | 0     | .015 | 328.000 | .000   | -143.021 | .000     | 30.000 | .000  |
|            |    |               |           |          |      |       |       |      |         |        | RADIUS   | ANGLE    |        |       |
|            |    |               |           |          |      |       |       |      |         |        | .000     | .000     |        |       |

THE ABOVE ELEMENT CONTAINED AN INVERT ELEV WHICH WAS NOT GREATER THAN THE PREVIOUS INVERT ELEV -WARNING

|            |    |                    |           |          |      |       |       |      |         |        |          |          |        |       |
|------------|----|--------------------|-----------|----------|------|-------|-------|------|---------|--------|----------|----------|--------|-------|
| ELEMENT NO | 35 | IS A REACH         | STATION   | INVERT   | SECT |       |       |      |         | RADIUS | ANGLE    | ANG PT   | MAN H  |       |
|            |    | U/S DATA           | 18090.000 | -141.400 | 16   |       |       |      |         | .000   | .000     | .000     | 0      |       |
| ELEMENT NO | 36 | IS A TRANSITION    | STATION   | INVERT   | SECT |       |       |      |         | RADIUS | ANGLE    |          |        |       |
|            |    | U/S DATA           | 18105.000 | -140.800 | 50   |       |       |      |         | .000   | .000     |          |        |       |
| ELEMENT NO | 37 | IS A WALL EXIT     | STATION   | INVERT   | SECT |       |       |      |         |        |          |          |        |       |
|            |    | U/S DATA           | 18105.000 | -140.800 | 51   |       |       |      |         |        |          |          |        |       |
| ELEMENT NO | 38 | IS A REACH         | STATION   | INVERT   | SECT |       |       |      |         | RADIUS | ANGLE    | ANG PT   | MAN H  |       |
|            |    | U/S DATA           | 18205.000 | -140.050 | 51   |       |       |      |         | .000   | .000     | .000     | 0      |       |
| ELEMENT NO | 39 | IS A WALL ENTRANCE | STATION   | INVERT   | SECT |       |       |      |         |        |          |          |        |       |
|            |    | U/S DATA           | 18205.000 | -140.050 | 50   |       |       |      |         | FP     |          |          |        |       |
|            |    |                    |           |          |      |       |       |      |         | .500   |          |          |        |       |
| ELEMENT NO | 40 | IS A TRANSITION    | STATION   | INVERT   | SECT |       |       |      |         | RADIUS | ANGLE    |          |        |       |
|            |    | U/S DATA           | 18220.000 | -139.830 | 17   |       |       |      |         | .000   | .000     |          |        |       |
| ELEMENT NO | 41 | IS A REACH         | STATION   | INVERT   | SECT |       |       |      |         | RADIUS | ANGLE    | ANG PT   | MAN H  |       |
|            |    | U/S DATA           | 20740.000 | -121.897 | 17   |       |       |      |         | .000   | .000     | .000     | 0      |       |
| ELEMENT NO | 42 | IS A JUNCTION      | STATION   | INVERT   | SECT | LAT-1 | LAT-2 | N    | Q3      | Q4     | INVERT-3 | INVERT-4 | PHI 3  | PHI 4 |
|            |    | U/S DATA           | 20770.000 | -120.383 | 17   | 4     | 0     | .015 | 329.000 | .000   | -119.683 | .000     | 45.000 | .000  |
|            |    |                    |           |          |      |       |       |      |         |        | RADIUS   | ANGLE    |        |       |
|            |    |                    |           |          |      |       |       |      |         |        | .000     | .000     |        |       |

THE ABOVE ELEMENT CONTAINED AN INVERT ELEV WHICH WAS NOT GREATER THAN THE PREVIOUS INVERT ELEV -WARNING

W S P G W  
WATER SURFACE PROFILE - ELEMENT CARD LISTING

|            |    |                    |           |          |      |       |       |   |    |        |          |          |       |       |
|------------|----|--------------------|-----------|----------|------|-------|-------|---|----|--------|----------|----------|-------|-------|
| ELEMENT NO | 43 | IS A REACH         | STATION   | INVERT   | SECT |       |       |   |    | RADIUS | ANGLE    | ANG PT   | MAN H |       |
|            |    | U/S DATA           | 23255.000 | -105.000 | 17   |       |       |   |    | .000   | .000     | .000     | 0     |       |
| ELEMENT NO | 44 | IS A TRANSITION    | STATION   | INVERT   | SECT |       |       |   |    | RADIUS | ANGLE    |          |       |       |
|            |    | U/S DATA           | 23270.000 | -104.000 | 60   |       |       |   |    | .000   | .000     |          |       |       |
| ELEMENT NO | 45 | IS A WALL EXIT     | STATION   | INVERT   | SECT |       |       |   |    |        |          |          |       |       |
|            |    | U/S DATA           | 23270.000 | -104.000 | 61   |       |       |   |    |        |          |          |       |       |
| ELEMENT NO | 46 | IS A REACH         | STATION   | INVERT   | SECT |       |       |   |    | RADIUS | ANGLE    | ANG PT   | MAN H |       |
|            |    | U/S DATA           | 23330.000 | -103.350 | 61   |       |       |   |    | .000   | .000     | .000     | 0     |       |
| ELEMENT NO | 47 | IS A WALL ENTRANCE | STATION   | INVERT   | SECT |       |       |   |    |        |          |          |       |       |
|            |    | U/S DATA           | 23330.000 | -103.350 | 60   |       |       |   |    | FP     |          |          |       |       |
|            |    |                    |           |          |      |       |       |   |    | .500   |          |          |       |       |
| ELEMENT NO | 48 | IS A JUNCTION      | STATION   | INVERT   | SECT | LAT-1 | LAT-2 | N | Q3 | Q4     | INVERT-3 | INVERT-4 | PHI 3 | PHI 4 |
|            |    | U/S DATA           |           |          |      |       |       |   |    |        |          |          |       |       |



CVWD  
 MDP  
 001

| Station  | Invert Elev | Depth (FT) | Water Elev | Q (CFS) | Vel (FPS) | Vel Head | Energy Grd.El. | Super Elev | Critical Depth | Flow Top width | Height/Dia.-FT | Base Wt or I.D. | ZL   | No Wth Prs/Pip |
|--|-------------|------------|------------|---------|-----------|----------|----------------|------------|----------------|----------------|----------------|-----------------|------|----------------|
| L/Elem   | Ch Slope    |            |            |         |           | SF Ave   | HF             | SE Dpth    | Froude N       | Norm Dp        | "N"            | X-Fall          | ZR   | Type Ch        |
| 1102.900   | -194.000    | 12.500     | -181.500   | 6792.00 | 7.35      | .84      | -180.66        | .00        | 5.88           | 87.35          | 11.000         | 87.350          | .00  | 5 .7           |
| 335.100  | .0025       |            |            |         |           | .0011    | .36            | 12.50      | .40            | 6.69           | .014           | .00             | .00  | BOX            |
| 1438.000   | -193.157    | 12.016     | -181.141   | 6792.00 | 7.35      | .84      | -180.30        | .00        | 5.88           | 87.35          | 11.000         | 87.350          | .00  | 5 .7           |
| WALL ENTRANCE  |             |            |            |         |           |          |                |            |                |                |                |                 |      |                |
| 1438.000   | -193.157    | 12.351     | -180.806   | 6792.00 | 6.30      | .62      | -180.19        | .00        | 5.73           | 87.35          | 14.000         | 87.350          | .00  | 0 .0           |
| JUNCT STR  | .0025       |            |            |         |           | .0002    | .01            | 12.35      | .32            |                | .015           | .00             | .00  | RECTANG        |
| ----- WARNING - Junction Analysis - Change in Channel Type ----- |             |            |            |         |           |          |                |            |                |                |                |                 |      |                |
| 1468.000   | -193.083    | 12.434     | -180.649   | 6545.00 | 5.34      | .44      | -180.21        | .00        | 5.71           | 117.30         | 14.000         | 80.000          | 1.50 | 0 .0           |
| 519.502  | .0010       |            |            |         |           | .0001    | .08            | 12.43      | .29            | 6.97           | .015           | .00             | 1.50 | TRAP           |
| 1987.502   | -192.561    | 11.944     | -180.616   | 6545.00 | 5.60      | .49      | -180.13        | .00        | 5.71           | 115.83         | 14.000         | 80.000          | 1.50 | 0 .0           |
| 352.498  | .0010       |            |            |         |           | .0002    | .06            | 11.94      | .31            | 6.97           | .015           | .00             | 1.50 | TRAP           |
| 2340.000   | -192.206    | 11.616     | -180.590   | 6545.00 | 5.78      | .52      | -180.07        | .00        | 5.71           | 114.85         | 14.000         | 80.000          | 1.50 | 0 .0           |
| TRANS STR  | .0025       |            |            |         |           | .0002    | .00            | 11.62      | .32            |                | .015           | .00             | 1.50 | TRAP           |
| 2355.000   | -192.169    | 11.513     | -180.656   | 6545.00 | 6.51      | .66      | -180.00        | .00        | 5.59           | 87.35          | 14.000         | 87.350          | .00  | 0 .0           |
| WALL EXIT  |             |            |            |         |           |          |                |            |                |                |                |                 |      |                |
| 2355.000   | -192.169    | 11.514     | -180.655   | 6545.00 | 7.79      | .94      | -179.71        | .00        | 5.73           | 87.35          | 10.000         | 87.350          | .00  | 5 .7           |
| 40.000   | .0025       |            |            |         |           | .0015    | .06            | 11.51      | .44            | 6.87           | .015           | .00             | .00  | BOX            |

CVWD  
 MDP  
 001

| Station       | Invert Elev | Depth (FT) | Water Elev | Q (CFS) | Vel (FPS) | Vel Head | Energy Grd.El. | Super Elev | Critical Depth | Flow Top width | Height/Dia.-FT | Base Wt or I.D. | ZL  | No Wth Prs/Pip |
|---------------|-------------|------------|------------|---------|-----------|----------|----------------|------------|----------------|----------------|----------------|-----------------|-----|----------------|
| L/Elem        | Ch Slope    |            |            |         |           | SF Ave   | HF             | SE Dpth    | Froude N       | Norm Dp        | "N"            | X-Fall          | ZR  | Type Ch        |
| 2395.000      | -192.069    | 11.473     | -180.596   | 6545.00 | 7.79      | .94      | -179.65        | .00        | 5.73           | 87.35          | 10.000         | 87.350          | .00 | 5 .7           |
| WALL ENTRANCE |             |            |            |         |           |          |                |            |                |                |                |                 |     |                |

| o01       |          |        |          |         |      |       |         |       |      |        |        |        |      |         |
|-----------|----------|--------|----------|---------|------|-------|---------|-------|------|--------|--------|--------|------|---------|
| 2395.000  | -192.069 | 11.975 | -180.094 | 6545.00 | 6.26 | .61   | -179.49 | .00   | 5.59 | 87.35  | 14.000 | 87.350 | .00  | 0 .0    |
| TRANS STR | .0025    |        |          |         |      | .0002 | .00     | 11.97 | .32  |        | .015   | .00    | .00  | RECTANG |
| 2410.000  | -192.031 | 12.111 | -179.920 | 6545.00 | 5.50 | .47   | -179.45 | .00   | 5.71 | 116.33 | 14.000 | 80.000 | 1.50 | 0 .0    |
| 515.177   | .0010    |        |          |         |      | .0002 | .08     | 12.11 | .30  | 6.99   | .015   | .00    | 1.50 | TRAP    |
| 2925.177  | -191.516 | 11.633 | -179.883 | 6545.00 | 5.77 | .52   | -179.37 | .00   | 5.71 | 114.90 | 14.000 | 80.000 | 1.50 | 0 .0    |
| 504.433   | .0010    |        |          |         |      | .0002 | .09     | 11.63 | .32  | 6.99   | .015   | .00    | 1.50 | TRAP    |
| 3429.610  | -191.011 | 11.171 | -179.840 | 6545.00 | 6.06 | .57   | -179.27 | .00   | 5.71 | 113.51 | 14.000 | 80.000 | 1.50 | 0 .0    |
| 495.369   | .0010    |        |          |         |      | .0002 | .11     | 11.17 | .35  | 6.99   | .015   | .00    | 1.50 | TRAP    |
| 3924.979  | -190.516 | 10.725 | -179.791 | 6545.00 | 6.35 | .63   | -179.16 | .00   | 5.71 | 112.18 | 14.000 | 80.000 | 1.50 | 0 .0    |
| 488.349   | .0010    |        |          |         |      | .0002 | .12     | 10.73 | .37  | 6.99   | .015   | .00    | 1.50 | TRAP    |
| 4413.328  | -190.028 | 10.295 | -179.733 | 6545.00 | 6.66 | .69   | -179.04 | .00   | 5.71 | 110.89 | 14.000 | 80.000 | 1.50 | 0 .0    |
| 483.912   | .0010    |        |          |         |      | .0003 | .14     | 10.30 | .39  | 6.99   | .015   | .00    | 1.50 | TRAP    |
| 4897.239  | -189.544 | 9.880  | -179.663 | 6545.00 | 6.99 | .76   | -178.91 | .00   | 5.71 | 109.64 | 14.000 | 80.000 | 1.50 | 0 .0    |
| 72.761    | .0010    |        |          |         |      | .0003 | .02     | 9.88  | .42  | 6.99   | .015   | .00    | 1.50 | TRAP    |
| 4970.000  | -189.471 | 9.819  | -179.652 | 6545.00 | 7.04 | .77   | -178.88 | .00   | 5.71 | 109.46 | 14.000 | 80.000 | 1.50 | 0 .0    |
| JUNCT STR | .0010    |        |          |         |      | .0003 | .01     | 9.82  | .43  |        | .015   | .00    | 1.50 | TRAP    |

W S P G W - CIVILDESIGN Version 14.06  
 Program Package Serial Number: 1585

PAGE 3

WATER SURFACE PROFILE LISTING

Date: 5-15-2014 Time: 4:50:27

CVWD  
 MDP  
 001

| Station  | Invert Elev | Depth (FT) | Water Elev | Q (CFS) | Vel (FPS) | Vel Head | Energy Grd. El. | Super Elev | Critical Depth | Flow Top width | Height/Dia.-FT | Base Wt/ or I.D. | ZL      | No Wth Prs/Pip |
|----------|-------------|------------|------------|---------|-----------|----------|-----------------|------------|----------------|----------------|----------------|------------------|---------|----------------|
| L/Elem   | Ch Slope    |            |            |         | SF Ave    | HF       | SE Dpth         | Froude N   | Norm Dp        | "N"            | X-Fall         | ZR               | Type Ch |                |
| 4990.000 | -189.451    | 9.775      | -179.676   | 6298.00 | 7.11      | .78      | -178.89         | .00        | 5.75           | 105.32         | 13.000         | 76.000           | 1.50    | 0 .0           |
| 483.721  | .0010       |            |            |         | .0003     | .17      | 9.77            | .43        | 7.03           | .015           | .00            | 1.50             | TRAP    |                |
| 5473.721 | -188.967    | 9.381      | -179.586   | 6298.00 | 7.45      | .86      | -178.72         | .00        | 5.75           | 104.14         | 13.000         | 76.000           | 1.50    | 0 .0           |
| 489.923  | .0010       |            |            |         | .0004     | .20      | 9.38            | .46        | 7.03           | .015           | .00            | 1.50             | TRAP    |                |
| 5963.645 | -188.477    | 9.001      | -179.476   | 6298.00 | 7.82      | .95      | -178.53         | .00        | 5.75           | 103.00         | 13.000         | 76.000           | 1.50    | 0 .0           |
| 504.291  | .0010       |            |            |         | .0005     | .23      | 9.00            | .49        | 7.03           | .015           | .00            | 1.50             | TRAP    |                |
| 6467.936 | -187.973    | 8.635      | -179.338   | 6298.00 | 8.20      | 1.04     | -178.29         | .00        | 5.75           | 101.91         | 13.000         | 76.000           | 1.50    | 0 .0           |
| 532.107  | .0010       |            |            |         | .0005     | .28      | 8.64            | .53        | 7.03           | .015           | .00            | 1.50             | TRAP    |                |

| o01       |          |       |          |         |      |       |         |      |      |        |        |        |      |      |
|-----------|----------|-------|----------|---------|------|-------|---------|------|------|--------|--------|--------|------|------|
| 7000.043  | -187.441 | 8.283 | -179.158 | 6298.00 | 8.60 | 1.15  | -178.01 | .00  | 5.75 | 100.85 | 13.000 | 76.000 | 1.50 | 0 .0 |
| 584.965   | .0010    |       |          |         |      | .0006 | .36     | 8.28 | .56  | 7.03   | .015   | .00    | 1.50 | TRAP |
| 7585.008  | -186.856 | 7.943 | -178.913 | 6298.00 | 9.02 | 1.26  | -177.65 | .00  | 5.75 | 99.83  | 13.000 | 76.000 | 1.50 | 0 .0 |
| 12.992    | .0010    |       |          |         |      | .0007 | .01     | 7.94 | .60  | 7.03   | .015   | .00    | 1.50 | TRAP |
| 7598.000  | -186.843 | 7.937 | -178.906 | 6298.00 | 9.03 | 1.27  | -177.64 | .00  | 5.75 | 99.81  | 13.000 | 76.000 | 1.50 | 0 .0 |
| TRANS STR | .0205    |       |          |         |      | .0007 | .01     | 7.94 | .60  |        | .015   | .00    | 1.50 | TRAP |
| 7613.000  | -186.535 | 7.568 | -178.967 | 6298.00 | 9.53 | 1.41  | -177.56 | .00  | 5.45 | 87.35  | 11.000 | 87.350 | .00  | 0 .0 |
| WALL EXIT |          |       |          |         |      |       |         |      |      |        |        |        |      |      |
| 7613.000  | -186.535 | 7.569 | -178.966 | 6298.00 | 9.91 | 1.52  | -177.44 | .00  | 5.59 | 87.35  | 8.000  | 87.350 | .00  | 5 .7 |
| 37.768    | .0072    |       |          |         |      | .0018 | .07     | 7.57 | .65  | 4.54   | .015   | .00    | .00  | BOX  |

----- WARNING - Flow depth near top of box conduit -----  
 W S P G W - CIVILDESIGN Version 14.06  
 Program Package Serial Number: 1585  
 WATER SURFACE PROFILE LISTING  
 Date: 5-15-2014 Time: 4:50:27  
 FILE: o01.WSW PAGE 4

| CVWD<br>MDP<br>o01   |             |            |            |         |           |          |                |            |                |                |                |                 |         |                |
|--|-------------|------------|------------|---------|-----------|----------|----------------|------------|----------------|----------------|----------------|-----------------|---------|----------------|
| Station  | Invert Elev | Depth (FT) | Water Elev | Q (CFS) | Vel (FPS) | Vel Head | Energy Grd.El. | Super Elev | Critical Depth | Flow Top Width | Height/Dia.-FT | Base Wt or I.D. | ZL      | No Wth Prs/Pip |
| L/Elem   | Ch slope    |            |            |         | SF Ave    | HF       | SE Dpth        | Froude N   | Norm Dp        | "N"            | X-Fall         | ZR              | Type Ch |                |
| 7650.768   | -186.263    | 7.217      | -179.046   | 6298.00 | 10.39     | 1.68     | -177.37        | .00        | 5.59           | 87.35          | 8.000          | 87.350          | .00     | 5 .7           |
| 2.232  | .0072       |            |            |         | .0020     | .00      | 7.22           | .69        | 4.54           | .015           | .00            | .00             | BOX     |                |
| ----- WARNING - Flow depth near top of box conduit -----         |             |            |            |         |           |          |                |            |                |                |                |                 |         |                |
| 7653.000   | -186.247    | 7.195      | -179.052   | 6298.00 | 10.42     | 1.69     | -177.37        | .00        | 5.59           | 87.35          | 8.000          | 87.350          | .00     | 5 .7           |
| WALL ENTRANCE  |             |            |            |         |           |          |                |            |                |                |                |                 |         |                |
| 7653.000   | -186.247    | 7.606      | -178.641   | 6298.00 | 9.48      | 1.40     | -177.25        | .00        | 5.45           | 87.35          | 11.000         | 87.350          | .00     | 0 .0           |
| JUNCT STR  | .0205       |            |            |         | .0007     | .01      | 7.61           | .61        |                | .015           | .00            | .00             | RECTANG |                |
| ----- WARNING - Junction Analysis - Change in Channel Type ----- |             |            |            |         |           |          |                |            |                |                |                |                 |         |                |
| 7668.000   | -185.939    | 7.605      | -178.334   | 5697.00 | 8.98      | 1.25     | -177.08        | .00        | 5.57           | 94.82          | 10.500         | 72.000          | 1.50    | 0 .0           |
| 630.127  | .0010       |            |            |         | .0007     | .47      | 7.61           | .61        | 6.75           | .015           | .00            | 1.50            | TRAP    |                |
| 8298.127   | -185.280    | 7.293      | -177.987   | 5697.00 | 9.42      | 1.38     | -176.61        | .00        | 5.57           | 93.88          | 10.500         | 72.000          | 1.50    | 0 .0           |
| 898.022  | .0010       |            |            |         | .0009     | .78      | 7.29           | .65        | 6.75           | .015           | .00            | 1.50            | TRAP    |                |
| 9196.149   | -184.341    | 6.991      | -177.349   | 5697.00 | 9.88      | 1.52     | -175.83        | .00        | 5.57           | 92.97          | 10.500         | 72.000          | 1.50    | 0 .0           |
| 713.140  | .0010       |            |            |         | .0010     | .68      | 6.99           | .70        | 6.75           | .015           | .00            | 1.50            | TRAP    |                |

----- WARNING - Junction Analysis - Change in Channel Type -----  
 W S P G W - CIVILDESIGN Version 14.06  
 Program Package Serial Number: 1585  
 WATER SURFACE PROFILE LISTING  
 Date: 5-15-2014 Time: 4:50:27  
 FILE: o01.WSW PAGE 5

CVWD  
MDP  
001

| Station         | Invert Elev | Depth (FT) | Water Elev | Q (CFS) | Vel (FPS) | Vel Head | Energy Grd.El. | Super Elev | Critical Depth | Flow Top width | Height/Dia.-FT | Base Wt or I.D. | ZL   | No Wth Prs/Pip |
|-----------------|-------------|------------|------------|---------|-----------|----------|----------------|------------|----------------|----------------|----------------|-----------------|------|----------------|
| L/Elem          | Ch Slope    |            |            |         |           | SF Ave   | HF             | SE Dpth    | Froude N       | Norm Dp        | "N"            | X-Fall          | ZR   | Type Ch        |
| 9909.289        | -183.595    | 6.866      | -176.729   | 5697.00 | 10.08     | 1.58     | -175.15        | .00        | 5.57           | 92.60          | 10.500         | 72.000          | 1.50 | 0 .0           |
| HYDRAULIC JUMP  |             |            |            |         |           |          |                |            |                |                |                |                 |      |                |
| 9909.289        | -183.595    | 4.429      | -179.166   | 5697.00 | 16.36     | 4.15     | -175.01        | .00        | 5.57           | 85.29          | 10.500         | 72.000          | 1.50 | 0 .0           |
| 28.782          | .0010       |            |            |         |           | .0045    | .13            | 4.43       | 1.43           | 6.75           | .015           | .00             | 1.50 | TRAP           |
| 9938.071        | -183.565    | 4.343      | -179.222   | 5697.00 | 16.71     | 4.33     | -174.89        | .00        | 5.57           | 85.03          | 10.500         | 72.000          | 1.50 | 0 .0           |
| 61.929          | .0010       |            |            |         |           | .0050    | .31            | 4.34       | 1.47           | 6.75           | .015           | .00             | 1.50 | TRAP           |
| 10000.000       | -183.500    | 4.156      | -179.344   | 5697.00 | 17.52     | 4.77     | -174.58        | .00        | 5.57           | 84.47          | 10.500         | 72.000          | 1.50 | 0 .0           |
| JUNCT STR .0200 |             |            |            |         |           |          |                |            |                |                |                |                 |      |                |
| 10030.000       | -182.900    | 5.556      | -177.344   | 5096.00 | 14.71     | 3.36     | -173.98        | .00        | 6.14           | 70.67          | 10.000         | 54.000          | 1.50 | 0 .0           |
| 2487.672        | .0028       |            |            |         |           | .0028    | 7.01           | 5.56       | 1.17           | 5.56           | .015           | .00             | 1.50 | TRAP           |
| 12517.670       | -175.886    | 5.556      | -170.330   | 5096.00 | 14.71     | 3.36     | -166.97        | .00        | 6.14           | 70.67          | 10.000         | 54.000          | 1.50 | 0 .0           |
| 385.328         | .0028       |            |            |         |           | .0027    | 1.04           | 5.56       | 1.17           | 5.56           | .015           | .00             | 1.50 | TRAP           |
| 12903.000       | -174.800    | 5.706      | -169.094   | 5096.00 | 14.28     | 3.16     | -165.93        | .00        | 6.14           | 71.12          | 10.000         | 54.000          | 1.50 | 0 .0           |
| TRANS STR .0209 |             |            |            |         |           |          |                |            |                |                |                |                 |      |                |
| 12918.000       | -174.486    | 4.505      | -169.981   | 5096.00 | 18.05     | 5.06     | -164.92        | .00        | 5.90           | 62.68          | 10.000         | 62.680          | .00  | 0 .0           |
| WALL EXIT       |             |            |            |         |           |          |                |            |                |                |                |                 |      |                |
| 12918.000       | -174.486    | 4.767      | -169.719   | 5096.00 | 17.82     | 4.93     | -164.79        | .00        | 6.07           | 62.68          | 7.000          | 62.680          | .00  | 4 .7           |
| 40.000          | .0068       |            |            |         |           | .0090    | .36            | 4.77       | 1.47           | 5.24           | .015           | .00             | .00  | BOX            |

W S P G W - CIVILDESIGN Version 14.06  
Program Package Serial Number: 1585  
WATER SURFACE PROFILE LISTING

Date: 5-15-2014 Time: 4:50:27

PAGE 6

CVWD  
MDP  
001

| Station       | Invert Elev | Depth (FT) | Water Elev | Q (CFS) | Vel (FPS) | Vel Head | Energy Grd.El. | Super Elev | Critical Depth | Flow Top width | Height/Dia.-FT | Base Wt or I.D. | ZL  | No Wth Prs/Pip |
|---------------|-------------|------------|------------|---------|-----------|----------|----------------|------------|----------------|----------------|----------------|-----------------|-----|----------------|
| L/Elem        | Ch Slope    |            |            |         |           | SF Ave   | HF             | SE Dpth    | Froude N       | Norm Dp        | "N"            | X-Fall          | ZR  | Type Ch        |
| 12958.000     | -174.214    | 4.689      | -169.525   | 5096.00 | 18.11     | 5.09     | -164.43        | .00        | 6.07           | 62.68          | 7.000          | 62.680          | .00 | 4 .7           |
| WALL ENTRANCE |             |            |            |         |           |          |                |            |                |                |                |                 |     |                |

| o01  |          |       |          |         |       |       |         |      |      |       |        |        |      |         |
|--|----------|-------|----------|---------|-------|-------|---------|------|------|-------|--------|--------|------|---------|
| 12958.000  | -174.214 | 4.064 | -170.150 | 5096.00 | 20.00 | 6.21  | -163.94 | .00  | 5.90 | 62.68 | 10.000 | 62.680 | .00  | 0 .0    |
| JUNCT STR  | .0171    |       |          |         |       | .0062 | .18     | 4.06 | 1.75 |       | .015   | .00    | .00  | RECTANG |
| ----- WARNING - Junction Analysis - Change in Channel Type ----- |          |       |          |         |       |       |         |      |      |       |        |        |      |         |
| 12988.000  | -173.700 | 5.022 | -168.678 | 4763.00 | 18.05 | 5.06  | -163.62 | .00  | 6.52 | 60.07 | 10.000 | 45.000 | 1.50 | 0 .0    |
| 355.045  | .0049    |       |          |         |       | .0049 | 1.75    | 5.02 | 1.52 | 5.02  | .015   | .00    | 1.50 | TRAP    |
| 13343.040  | -171.949 | 5.022 | -166.927 | 4763.00 | 18.05 | 5.06  | -161.87 | .00  | 6.52 | 60.07 | 10.000 | 45.000 | 1.50 | 0 .0    |
| 773.923  | .0049    |       |          |         |       | .0049 | 3.79    | 5.02 | 1.52 | 5.02  | .015   | .00    | 1.50 | TRAP    |
| 14116.970  | -168.133 | 5.041 | -163.092 | 4763.00 | 17.98 | 5.02  | -158.07 | .00  | 6.52 | 60.12 | 10.000 | 45.000 | 1.50 | 0 .0    |
| 628.944  | .0049    |       |          |         |       | .0045 | 2.86    | 5.04 | 1.51 | 5.02  | .015   | .00    | 1.50 | TRAP    |
| 14745.910  | -165.032 | 5.255 | -159.777 | 4763.00 | 17.14 | 4.56  | -155.21 | .00  | 6.52 | 60.76 | 10.000 | 45.000 | 1.50 | 0 .0    |
| 194.947  | .0049    |       |          |         |       | .0039 | .77     | 5.25 | 1.41 | 5.02  | .015   | .00    | 1.50 | TRAP    |
| 14940.860  | -164.070 | 5.476 | -158.594 | 4763.00 | 16.34 | 4.15  | -154.45 | .00  | 6.52 | 61.43 | 10.000 | 45.000 | 1.50 | 0 .0    |
| 97.153   | .0049    |       |          |         |       | .0034 | .33     | 5.48 | 1.32 | 5.02  | .015   | .00    | 1.50 | TRAP    |
| 15038.010  | -163.591 | 5.707 | -157.885 | 4763.00 | 15.58 | 3.77  | -154.11 | .00  | 6.52 | 62.12 | 10.000 | 45.000 | 1.50 | 0 .0    |
| 52.987   | .0049    |       |          |         |       | .0030 | .16     | 5.71 | 1.24 | 5.02  | .015   | .00    | 1.50 | TRAP    |

FILE: o01.WSW

W S P G W - CIVILDESIGN Version 14.06

PAGE 7

Program Package Serial Number: 1585

WATER SURFACE PROFILE LISTING

Date: 5-15-2014 Time: 4:50:27

CVWD  
MDP  
001

| Station       | Invert Elev | Depth (FT) | Water Elev | Q (CFS) | Vel (FPS) | Vel Head | Energy Grd. E1. | Super Elev | Critical Depth | Flow Top width | Height/Dia.-FT | Base Wt or I.D. | ZL   | No wth Prs/Pip |
|---------------|-------------|------------|------------|---------|-----------|----------|-----------------|------------|----------------|----------------|----------------|-----------------|------|----------------|
| L/Elem        | Ch slope    |            |            |         |           | SF Ave   | HF              | SE Dpth    | Froude N       | Norm Dp        | "N"            | X-Fall          | ZR   | Type Ch        |
| 15091.000     | -163.330    | 5.946      | -157.384   | 4763.00 | 14.86     | 3.43     | -153.96         | .00        | 6.52           | 62.84          | 10.000         | 45.000          | 1.50 | 0 .0           |
| TRANS STR     | .0073       |            |            |         |           | .0047    | .07             | 5.95       | 1.16           |                | .015           | .00             | 1.50 | TRAP           |
| 15106.000     | -163.220    | 4.537      | -158.683   | 4763.00 | 19.93     | 6.17     | -152.52         | .00        | 6.33           | 52.68          | 10.000         | 52.680          | .00  | 0 .0           |
| WALL EXIT     |             |            |            |         |           |          |                 |            |                |                |                |                 |      |                |
| 15106.000     | -163.220    | 4.840      | -158.380   | 4763.00 | 19.68     | 6.01     | -152.36         | .00        | 6.56           | 52.68          | 7.000          | 52.680          | .00  | 4 .7           |
| 55.000        | .0073       |            |            |         |           | .0125    | .69             | 4.84       | 1.62           | 5.83           | .015           | .00             | .00  | BOX            |
| 15161.000     | -162.820    | 4.663      | -158.157   | 4763.00 | 20.43     | 6.48     | -151.68         | .00        | 6.56           | 52.68          | 7.000          | 52.680          | .00  | 4 .7           |
| WALL ENTRANCE |             |            |            |         |           |          |                 |            |                |                |                |                 |      |                |
| 15161.000     | -162.820    | 4.014      | -158.806   | 4763.00 | 22.53     | 7.88     | -150.93         | .00        | 6.33           | 52.68          | 10.000         | 52.680          | .00  | 0 .0           |
| JUNCT STR     | .0270       |            |            |         |           | .0085    | .25             | 4.01       | 1.98           |                | .015           | .00             | .00  | RECTANG        |

o01

----- WARNING - Junction Analysis - Change in Channel Type -----

|           |          |       |          |         |       |       |         |      |      |       |        |        |      |      |    |
|-----------|----------|-------|----------|---------|-------|-------|---------|------|------|-------|--------|--------|------|------|----|
| 15191.000 | -162.010 | 4.893 | -157.117 | 4429.00 | 20.88 | 6.77  | -150.34 | .00  | 7.02 | 50.68 | 10.000 | 36.000 | 1.50 | 0    | .0 |
| 808.168   | .0071    |       |          |         |       | .0071 | 5.75    | 4.89 | 1.80 | 4.89  | .015   | .00    | 1.50 | TRAP |    |
| 15999.170 | -156.264 | 4.893 | -151.371 | 4429.00 | 20.88 | 6.77  | -144.60 | .00  | 7.02 | 50.68 | 10.000 | 36.000 | 1.50 | 0    | .0 |
| 892.283   | .0071    |       |          |         |       | .0070 | 6.25    | 4.89 | 1.80 | 4.89  | .015   | .00    | 1.50 | TRAP |    |
| 16891.450 | -149.921 | 4.937 | -144.983 | 4429.00 | 20.67 | 6.63  | -138.35 | .00  | 7.02 | 50.81 | 10.000 | 36.000 | 1.50 | 0    | .0 |
| 594.498   | .0071    |       |          |         |       | .0064 | 3.83    | 4.94 | 1.77 | 4.89  | .015   | .00    | 1.50 | TRAP |    |

W S P G W - CIVILDESIGN Version 14.06  
Program Package Serial Number: 1585

PAGE 8

WATER SURFACE PROFILE LISTING

Date: 5-15-2014 Time: 4:50:27

CVWD  
MDP  
001

| Station   | Invert Elev | Depth (FT) | Water Elev | Q (CFS) | Vel (FPS) | Vel Head | Energy Grd.El. | Super Elev | Critical Depth | Flow Top Width | Height/Dia.-FT | Base Wt or I.D. | ZL      | No Wth Prs/Pip |  |
|-----------|-------------|------------|------------|---------|-----------|----------|----------------|------------|----------------|----------------|----------------|-----------------|---------|----------------|--|
| L/Elem    | Ch Slope    |            |            |         | SF Ave    | HF       | SE Dpth        | Froude N   | Norm Dp        | "N"            | X-Fall         | ZR              | Type Ch |                |  |
| 17485.950 | -145.694    | 5.142      | -140.552   | 4429.00 | 19.70     | 6.03     | -134.52        | .00        | 7.02           | 51.43          | 10.000         | 36.000          | 1.50    | 0 .0           |  |
| 221.967   | .0071       |            |            |         | .0056     | 1.24     | 5.14           | 1.66       | 4.89           | .015           | .00            | 1.50            | TRAP    |                |  |
| 17707.920 | -144.116    | 5.354      | -138.762   | 4429.00 | 18.79     | 5.48     | -133.28        | .00        | 7.02           | 52.06          | 10.000         | 36.000          | 1.50    | 0 .0           |  |
| 124.084   | .0071       |            |            |         | .0049     | .60      | 5.35           | 1.56       | 4.89           | .015           | .00            | 1.50            | TRAP    |                |  |
| 17832.000 | -143.234    | 5.574      | -137.660   | 4429.00 | 17.91     | 4.98     | -132.68        | .00        | 7.02           | 52.72          | 10.000         | 36.000          | 1.50    | 0 .0           |  |
| JUNCT STR | .0071       |            |            |         | .0048     | .14      | 5.57           | 1.46       |                | .015           | .00            | 1.50            | TRAP    |                |  |
| 17862.000 | -143.021    | 5.684      | -137.337   | 4101.00 | 18.73     | 5.45     | -131.89        | .00        | 7.33           | 47.05          | 10.000         | 30.000          | 1.50    | 0 .0           |  |
| 99.502    | .0071       |            |            |         | .0048     | .48      | 5.68           | 1.53       | 5.16           | .015           | .00            | 1.50            | TRAP    |                |  |
| 17961.500 | -142.314    | 5.874      | -136.439   | 4101.00 | 17.99     | 5.02     | -131.42        | .00        | 7.33           | 47.62          | 10.000         | 30.000          | 1.50    | 0 .0           |  |
| 77.490    | .0071       |            |            |         | .0042     | .33      | 5.87           | 1.45       | 5.16           | .015           | .00            | 1.50            | TRAP    |                |  |
| 18038.990 | -141.763    | 6.106      | -135.656   | 4101.00 | 17.15     | 4.57     | -131.09        | .00        | 7.33           | 48.32          | 10.000         | 30.000          | 1.50    | 0 .0           |  |
| 51.008    | .0071       |            |            |         | .0037     | .19      | 6.11           | 1.36       | 5.16           | .015           | .00            | 1.50            | TRAP    |                |  |
| 18090.000 | -141.400    | 6.346      | -135.054   | 4101.00 | 16.35     | 4.15     | -130.90        | .00        | 7.33           | 49.04          | 10.000         | 30.000          | 1.50    | 0 .0           |  |
| TRANS STR | .0400       |            |            |         | .0055     | .08      | 6.35           | 1.27       |                | .015           | .00            | 1.50            | TRAP    |                |  |
| 18105.000 | -140.800    | 4.558      | -136.242   | 4101.00 | 20.76     | 6.69     | -129.55        | .00        | 6.53           | 43.34          | 10.000         | 43.340          | .00     | 0 .0           |  |
| WALL EXIT |             |            |            |         |           |          |                |            |                |                |                |                 |         |                |  |
| 18105.000 | -140.800    | 4.734      | -136.066   | 4101.00 | 20.62     | 6.60     | -129.46        | .00        | 6.67           | 43.34          | 7.000          | 43.340          | .00     | 2 .7           |  |
| 100.000   | .0075       |            |            |         | .0116     | 1.16     | 4.73           | 1.70       | 5.41           | .015           | .00            | .00             | BOX     |                |  |

CVWD  
MDP  
001

| Station       | Invert Elev | Depth (FT) | Water Elev | Q (CFS) | Vel (FPS) | Vel Head | Energy Grd.El. | Super Elev | Critical Depth | Flow Top width | Height/Dia.-FT | Base Wt or I.D. | ZL   | No Wth Prs/Pip |
|---------------|-------------|------------|------------|---------|-----------|----------|----------------|------------|----------------|----------------|----------------|-----------------|------|----------------|
| L/Elem        | Ch Slope    |            |            |         |           | SF Ave   | HF             | SE Dpth    | Froude N       | Norm Dp        | "N"            | X-Fall          | ZR   | Type Ch        |
| 18205.000     | -140.050    | 4.528      | -135.522   | 4101.00 | 21.56     | 7.22     | -128.30        | .00        | 6.67           | 43.34          | 7.000          | 43.340          | .00  | 2 .7           |
| WALL ENTRANCE |             |            |            |         |           |          |                |            |                |                |                |                 |      |                |
| 18205.000     | -140.050    | 4.148      | -135.902   | 4101.00 | 22.81     | 8.08     | -127.82        | .00        | 6.53           | 43.34          | 10.000         | 43.340          | .00  | 0 .0           |
| TRANS STR     | .0147       |            |            |         |           | .0086    | .13            | 4.15       | 1.97           |                | .015           | .00             | .00  | RECTANG        |
| 18220.000     | -139.830    | 5.344      | -134.486   | 4101.00 | 21.31     | 7.05     | -127.44        | .00        | 7.57           | 44.03          | 10.000         | 28.000          | 1.50 | 0 .0           |
| 1574.627      | .0071       |            |            |         |           | .0071    | 11.21          | 5.34       | 1.80           | 5.34           | .015           | .00             | 1.50 | TRAP           |
| 19794.630     | -128.625    | 5.344      | -123.281   | 4101.00 | 21.31     | 7.05     | -116.23        | .00        | 7.57           | 44.03          | 10.000         | 28.000          | 1.50 | 0 .0           |
| 945.373       | .0071       |            |            |         |           | .0071    | 6.70           | 5.34       | 1.80           | 5.34           | .015           | .00             | 1.50 | TRAP           |
| 20740.000     | -121.897    | 5.357      | -116.540   | 4101.00 | 21.24     | 7.01     | -109.53        | .00        | 7.57           | 44.07          | 10.000         | 28.000          | 1.50 | 0 .0           |
| JUNCT STR     | .0505       |            |            |         |           | .0066    | .20            | 5.36       | 1.79           |                | .015           | .00             | 1.50 | TRAP           |
| 20770.000     | -120.383    | 5.302      | -115.081   | 3772.00 | 19.79     | 6.08     | -109.00        | .00        | 7.21           | 43.90          | 10.000         | 28.000          | 1.50 | 0 .0           |
| 965.523       | .0062       |            |            |         |           | .0062    | 5.98           | 5.30       | 1.67           | 5.30           | .015           | .00             | 1.50 | TRAP           |
| 21735.520     | -114.406    | 5.302      | -109.104   | 3772.00 | 19.79     | 6.08     | -103.02        | .00        | 7.21           | 43.90          | 10.000         | 28.000          | 1.50 | 0 .0           |
| 866.041       | .0062       |            |            |         |           | .0059    | 5.13           | 5.30       | 1.67           | 5.30           | .015           | .00             | 1.50 | TRAP           |
| 22601.560     | -109.045    | 5.436      | -103.609   | 3772.00 | 19.19     | 5.72     | -97.89         | .00        | 7.21           | 44.31          | 10.000         | 28.000          | 1.50 | 0 .0           |
| 343.479       | .0062       |            |            |         |           | .0053    | 1.82           | 5.44       | 1.61           | 5.30           | .015           | .00             | 1.50 | TRAP           |
| 22945.040     | -106.919    | 5.651      | -101.268   | 3772.00 | 18.30     | 5.20     | -96.07         | .00        | 7.21           | 44.95          | 10.000         | 28.000          | 1.50 | 0 .0           |
| 159.814       | .0062       |            |            |         |           | .0046    | .74            | 5.65       | 1.51           | 5.30           | .015           | .00             | 1.50 | TRAP           |

CVWD  
MDP  
001

| Station | Invert Elev | Depth (FT) | Water Elev | Q (CFS) | Vel (FPS) | Vel Head | Energy Grd.El. | Super Elev | Critical Depth | Flow Top width | Height/Dia.-FT | Base Wt or I.D. | ZL | No Wth Prs/Pip |
|---------|-------------|------------|------------|---------|-----------|----------|----------------|------------|----------------|----------------|----------------|-----------------|----|----------------|
| L/Elem  | Ch Slope    |            |            |         |           | SF Ave   | HF             | SE Dpth    | Froude N       | Norm Dp        | "N"            | X-Fall          | ZR | Type Ch        |

|               |          |       |          |         |       |       |        |      |      |       |        |        |      |         |    |
|---------------|----------|-------|----------|---------|-------|-------|--------|------|------|-------|--------|--------|------|---------|----|
| 23104.860     | -105.929 | 5.873 | -100.056 | 3772.00 | 17.45 | 4.73  | -95.33 | .00  | 7.21 | 45.62 | 10.000 | 28.000 | 1.50 | 0       | .0 |
| 92.719        | .0062    |       |          |         |       | .0040 | .37    | 5.87 | 1.41 | 5.30  | .015   | .00    | 1.50 | TRAP    |    |
| 23197.580     | -105.355 | 6.103 | -99.253  | 3772.00 | 16.64 | 4.30  | -94.96 | .00  | 7.21 | 46.31 | 10.000 | 28.000 | 1.50 | 0       | .0 |
| 57.424        | .0062    |       |          |         |       | .0035 | .20    | 6.10 | 1.32 | 5.30  | .015   | .00    | 1.50 | TRAP    |    |
| 23255.000     | -105.000 | 6.340 | -98.660  | 3772.00 | 15.86 | 3.91  | -94.75 | .00  | 7.21 | 47.02 | 10.000 | 28.000 | 1.50 | 0       | .0 |
| TRANS STR     | .0667    |       |          |         |       | .0040 | .06    | 6.34 | 1.24 |       | .015   | .00    | 1.50 | TRAP    |    |
| 23270.000     | -104.000 | 5.014 | -98.986  | 3772.00 | 17.36 | 4.68  | -94.31 | .00  | 6.17 | 43.34 | 10.000 | 43.340 | .00  | 0       | .0 |
| WALL EXIT     |          |       |          |         |       |       |        |      |      |       |        |        |      |         |    |
| 23270.000     | -104.000 | 5.236 | -98.764  | 3772.00 | 17.15 | 4.57  | -94.20 | .00  | 6.31 | 43.34 | 7.000  | 43.340 | .00  | 2       | .7 |
| 5.055         | .0108    |       |          |         |       | .0069 | .03    | 5.24 | 1.34 | 4.46  | .015   | .00    | .00  | BOX     |    |
| 23275.050     | -103.945 | 5.264 | -98.682  | 3772.00 | 17.06 | 4.52  | -94.16 | .00  | 6.31 | 43.34 | 7.000  | 43.340 | .00  | 2       | .7 |
| 34.916        | .0108    |       |          |         |       | .0064 | .22    | 5.26 | 1.33 | 4.46  | .015   | .00    | .00  | BOX     |    |
| 23309.970     | -103.567 | 5.521 | -98.046  | 3772.00 | 16.27 | 4.11  | -93.94 | .00  | 6.31 | 43.34 | 7.000  | 43.340 | .00  | 2       | .7 |
| 20.029        | .0108    |       |          |         |       | .0056 | .11    | 5.52 | 1.24 | 4.46  | .015   | .00    | .00  | BOX     |    |
| 23330.000     | -103.350 | 5.790 | -97.560  | 3772.00 | 15.51 | 3.74  | -93.82 | .00  | 6.31 | 43.34 | 7.000  | 43.340 | .00  | 2       | .7 |
| WALL ENTRANCE |          |       |          |         |       |       |        |      |      |       |        |        |      |         |    |
| 23330.000     | -103.350 | 4.898 | -98.452  | 3772.00 | 17.77 | 4.90  | -93.55 | .00  | 6.17 | 43.34 | 10.000 | 43.340 | .00  | 0       | .0 |
| JUNCT STR     | .0337    |       |          |         |       | .0044 | .18    | 4.90 | 1.41 |       | .015   | .00    | .00  | RECTANG |    |

----- WARNING - Junction Analysis - Change in Channel Type -----

FILE: o01.WSW

W S P G W - CIVILDESIGN Version 14.06  
Program Package Serial Number: 1585

PAGE 11

WATER SURFACE PROFILE LISTING

Date: 5-15-2014 Time: 4:50:27

CVWD  
MDP  
001

| Station   | Invert Elev | Depth (FT) | Water Elev | Q (CFS) | Vel (FPS) | Vel Head | Energy Grd. El. | Super Elev | Critical Depth | Flow Top Width | Height/Dia. -FT | Base Wt or I.D. | ZL   | No Wth Prs/Pip |
|-----------|-------------|------------|------------|---------|-----------|----------|-----------------|------------|----------------|----------------|-----------------|-----------------|------|----------------|
| L/Elem    | Ch Slope    |            |            |         |           | SF Ave   | HF              | SE Dpth    | Froude N       | Norm Dp        | "N"             | X-Fall          | ZR   | Type Ch        |
| 23370.000 | -102.000    | 5.491      | -96.509    | 3145.00 | 15.81     | 3.88     | -92.63          | .00        | 6.48           | 44.47          | 10.000          | 28.000          | 1.50 | 0 .0           |
| 1872.457  | .0038       |            |            |         |           | .0038    | 7.12            | 5.49       | 1.32           | 5.49           | .015            | .00             | 1.50 | TRAP           |
| 25242.460 | -94.880     | 5.491      | -89.390    | 3145.00 | 15.81     | 3.88     | -85.51          | .00        | 6.48           | 44.47          | 10.000          | 28.000          | 1.50 | 0 .0           |
| 559.008   | .0038       |            |            |         |           | .0036    | 1.99            | 5.49       | 1.32           | 5.49           | .015            | .00             | 1.50 | TRAP           |
| 25801.460 | -92.755     | 5.701      | -87.054    | 3145.00 | 15.09     | 3.54     | -83.52          | .00        | 6.48           | 45.10          | 10.000          | 28.000          | 1.50 | 0 .0           |
| 142.270   | .0038       |            |            |         |           | .0031    | .44             | 5.70       | 1.24           | 5.49           | .015            | .00             | 1.50 | TRAP           |

```

o01
25943.730 -92.214 5.925 -86.289 3145.00 14.39 3.22 -83.07 .00 6.48 45.77 10.000 28.000 1.50 0 .0
56.266 .0038 .0027 .15 5.92 1.16 5.49 .015 .00 1.50 TRAP
26000.000 -92.000 6.156 -85.844 3145.00 13.72 2.92 -82.92 .00 6.48 46.47 10.000 28.000 1.50 0 .0
JUNCT STR .0067 .0023 .05 6.16 1.09 .015 .00 1.50 TRAP
26020.000 -91.866 6.451 -85.415 2759.00 12.70 2.50 -82.91 .00 6.45 43.35 10.000 24.000 1.50 0 .0
49.697 .0017 .0020 .10 6.45 1.00 6.86 .015 .00 1.50 TRAP
26069.700 -91.781 6.694 -85.087 2759.00 12.11 2.28 -82.81 .00 6.45 44.08 10.000 24.000 1.50 0 .0
325.637 .0017 .0018 .59 6.69 .94 6.86 .015 .00 1.50 TRAP
26395.330 -91.222 6.863 -84.359 2759.00 11.72 2.13 -82.23 .00 6.45 44.59 10.000 24.000 1.50 0 .0
2169.666 .0017 .0017 3.72 6.86 .90 6.86 .015 .00 1.50 TRAP
FILE: o01.WSW
W S P G W - CIVILDESIGN Version 14.06
Program Package Serial Number: 1585
WATER SURFACE PROFILE LISTING
Date: 5-15-2014 Time: 4:50:27
PAGE 12

```

CVWD  
MDP  
001

```

*****
Station   Invert   Depth   Water   Q       Vel     Vel     Energy   Super   Critical   Flow Top   Height/   Base Wt   No Wth
L/Elem    Elev     (FT)    Elev    (CFS)   (FPS)   Head   Grd.El.   Elev    Depth    width    Dia.-FT  or I.D.   ZL   Prs/Pip
*****    *****    *****    *****    *****    *****    *****    *****    *****    *****    *****    *****    *****    *****
*****    *****    *****    *****    *****    *****    *****    *****    *****    *****    *****    *****    *****    *****
28565.000 -87.500 6.863 -80.637 2759.00 11.72 2.13 -78.50 .00 6.45 44.59 10.000 24.000 1.50 0 .0
TRANS STR .0243 .0015 .02 6.86 .90 .015 .00 1.50 TRAP
28580.000 -87.136 7.067 -80.069 2759.00 10.46 1.70 -78.37 .00 5.54 37.34 10.000 37.340 .00 0 .0
WALL EXIT
28580.000 -87.136 7.068 -80.068 2759.00 10.95 1.86 -78.21 .00 5.67 37.34 7.000 37.340 .00 2 .7
40.000 .0059 .0042 .17 7.07 .74 5.12 .015 .00 .00 BOX
28620.000 -86.900 7.002 -79.898 2759.00 10.95 1.86 -78.04 .00 5.67 37.34 7.000 37.340 .00 2 .7
WALL ENTRANCE
28620.000 -86.900 7.583 -79.317 2759.00 9.74 1.47 -77.84 .00 5.54 37.34 10.000 37.340 .00 0 .0
JUNCT STR .0200 .0011 .03 7.58 .62 .015 .00 .00 RECTANG
----- WARNING - Junction Analysis - Change in Channel Type -----
28650.000 -86.300 6.980 -79.320 2373.00 9.86 1.51 -77.81 .00 5.90 44.94 10.000 24.000 1.50 0 .0
1270.938 .0012 .0012 1.52 6.98 .75 6.96 .015 .00 1.50 TRAP
29920.940 -84.765 6.957 -77.808 2373.00 9.91 1.52 -76.28 .00 5.90 44.87 10.000 24.000 1.50 0 .0
2869.203 .0012 .0012 3.46 6.96 .76 6.96 .015 .00 1.50 TRAP

```

32790.140 -81.300 6.957 -74.343 2373.00 9.91 1.52<sup>o01</sup> -72.82 .00 5.90 44.87 10.000 24.000 1.50 0 .0  
-|- -|- -|- -|- -|- -|- -|- -|- -|- -|- -|- -|- -|- -|- -|-



W S P G W - EDIT LISTING - Version 14.06  
 WATER SURFACE PROFILE - CHANNEL DEFINITION LISTING

| CARD CODE | SECT NO | CHN TYPE | NO OF PIER/PIP | AVE WIDTH | PIER DIAMETER | HEIGHT 1 | BASE WIDTH | ZL    | ZR  | INV DROP | Y(1) | Y(2) | Y(3) | Y(4) | Y(5) | Y(6) | Y(7) | Y(8) | Y(9) | Y(10) |
|-----------|---------|----------|----------------|-----------|---------------|----------|------------|-------|-----|----------|------|------|------|------|------|------|------|------|------|-------|
| CD        | 1       | 1        | 0              | .000      | 10.000        | 6.000    | 1.500      | 1.500 | .00 |          |      |      |      |      |      |      |      |      |      |       |
| CD        | 2       | 1        | 0              | .000      | 10.000        | 9.000    | 1.500      | 1.500 | .00 |          |      |      |      |      |      |      |      |      |      |       |
| CD        | 3       | 1        | 0              | .000      | 10.000        | 6.000    | 1.500      | 1.500 | .00 |          |      |      |      |      |      |      |      |      |      |       |
| CD        | 4       | 1        | 0              | .000      | 10.000        | 32.000   | 1.500      | 1.500 | .00 |          |      |      |      |      |      |      |      |      |      |       |
| CD        | 5       | 1        | 0              | .000      | 10.000        | 16.000   | 1.500      | 1.500 | .00 |          |      |      |      |      |      |      |      |      |      |       |
| CD        | 6       | 1        | 0              | .000      | 10.000        | 8.000    | 1.500      | 1.500 | .00 |          |      |      |      |      |      |      |      |      |      |       |
| CD        | 7       | 1        | 0              | .000      | 10.000        | 35.000   | 1.500      | 1.500 | .00 |          |      |      |      |      |      |      |      |      |      |       |
| CD        | 8       | 1        | 0              | .000      | 10.000        | 25.000   | 1.500      | 1.500 | .00 |          |      |      |      |      |      |      |      |      |      |       |
| CD        | 9       | 1        | 0              | .000      | 10.000        | 18.000   | 1.500      | 1.500 | .00 |          |      |      |      |      |      |      |      |      |      |       |
| CD        | 10      | 2        | 0              | .000      | 10.000        | 12.000   |            |       | .00 |          |      |      |      |      |      |      |      |      |      |       |
| CD        | 11      | 3        | 0              | .000      | 6.000         | 12.000   | .000       | .000  | .00 |          |      |      |      |      |      |      |      |      |      |       |
| CD        | 12      | 4        | 1              |           | 5.000         |          |            |       |     |          |      |      |      |      |      |      |      |      |      |       |
| CD        | 13      | 4        | 1              |           | 3.000         |          |            |       |     |          |      |      |      |      |      |      |      |      |      |       |
| CD        | 14      | 4        | 1              |           | 5.000         |          |            |       |     |          |      |      |      |      |      |      |      |      |      |       |
| CD        | 15      | 4        | 1              |           | 8.000         |          |            |       |     |          |      |      |      |      |      |      |      |      |      |       |
| CD        | 16      | 4        | 1              |           | 6.000         |          |            |       |     |          |      |      |      |      |      |      |      |      |      |       |
| CD        | 17      | 1        | 0              | .000      | 10.000        | 28.000   | 1.500      | 1.500 | .00 |          |      |      |      |      |      |      |      |      |      |       |
| CD        | 18      | 1        | 0              | .000      | 10.000        | 24.000   | 1.500      | 1.500 | .00 |          |      |      |      |      |      |      |      |      |      |       |
| CD        | 19      | 1        | 0              | .000      | 10.000        | 48.000   | 1.500      | 1.500 | .00 |          |      |      |      |      |      |      |      |      |      |       |
| CD        | 20      | 2        | 0              | .000      | 10.000        | 12.670   |            |       | .00 |          |      |      |      |      |      |      |      |      |      |       |
| CD        | 21      | 3        | 1              | .670      | 6.000         | 12.670   | .000       | .000  | .00 |          |      |      |      |      |      |      |      |      |      |       |
| CD        | 25      | 1        | 0              | .000      | 10.000        | 40.000   | 1.500      | 1.500 | .00 |          |      |      |      |      |      |      |      |      |      |       |
| CD        | 26      | 1        | 0              | .000      | 10.000        | 32.000   | 1.500      | 1.500 | .00 |          |      |      |      |      |      |      |      |      |      |       |
| CD        | 27      | 1        | 0              | .000      | 10.000        | 19.000   | 1.500      | 1.500 | .00 |          |      |      |      |      |      |      |      |      |      |       |
| CD        | 28      | 1        | 0              | .000      | 10.000        | 105.000  | 1.500      | 1.500 | .00 |          |      |      |      |      |      |      |      |      |      |       |
| CD        | 29      | 1        | 0              | .000      | 10.000        | 14.000   | 1.500      | 1.500 | .00 |          |      |      |      |      |      |      |      |      |      |       |
| CD        | 30      | 2        | 0              | .000      | 10.000        | 24.670   |            |       | .00 |          |      |      |      |      |      |      |      |      |      |       |
| CD        | 31      | 3        | 1              | .670      | 7.000         | 24.670   | .000       | .000  | .00 |          |      |      |      |      |      |      |      |      |      |       |
| CD        | 35      | 1        | 0              | .000      | 10.000        | 6.000    | 1.500      | 1.500 | .00 |          |      |      |      |      |      |      |      |      |      |       |
| CD        | 40      | 2        | 0              | .000      | 10.000        | 18.670   |            |       | .00 |          |      |      |      |      |      |      |      |      |      |       |
| CD        | 41      | 3        | 1              | .670      | 7.000         | 18.670   | .000       | .000  | .00 |          |      |      |      |      |      |      |      |      |      |       |
| CD        | 50      | 2        | 0              | .000      | 10.000        | 43.340   |            |       | .00 |          |      |      |      |      |      |      |      |      |      |       |
| CD        | 51      | 3        | 2              | .670      | 7.000         | 43.340   | .000       | .000  | .00 |          |      |      |      |      |      |      |      |      |      |       |
| CD        | 60      | 2        | 0              | .000      | 10.000        | 43.340   |            |       | .00 |          |      |      |      |      |      |      |      |      |      |       |
| CD        | 61      | 3        | 2              | .670      | 7.000         | 43.340   | .000       | .000  | .00 |          |      |      |      |      |      |      |      |      |      |       |
| CD        | 70      | 2        | 0              | .000      | 10.000        | 37.340   |            |       | .00 |          |      |      |      |      |      |      |      |      |      |       |
| CD        | 71      | 3        | 2              | .670      | 7.000         | 37.340   | .000       | .000  | .00 |          |      |      |      |      |      |      |      |      |      |       |

HEADING LINE NO 1 IS - WATER SURFACE PROFILE - TITLE CARD LISTING

HEADING LINE NO 2 IS - CVWD

HEADING LINE NO 3 IS - MDP

001-01

ELEMENT NO 1 IS A SYSTEM OUTLET \* \* \* WATER SURFACE PROFILE - ELEMENT CARD LISTING

U/S DATA STATION INVERT SECT W S ELEV  
 1051.900 -141.133 1 -137.337

THE ABOVE ELEMENT CONTAINED AN INVERT ELEV WHICH WAS NOT GREATER THAN THE PREVIOUS INVERT ELEV -WARNING

ELEMENT NO 2 IS A REACH \* \* \*

|   |    |                       |          |          |      |        |       |      |         |        |          |          |         |       |
|---|----|-----------------------|----------|----------|------|--------|-------|------|---------|--------|----------|----------|---------|-------|
|   |    | U/S DATA              | STATION  | INVERT   | SECT | 001-01 |       |      |         | RADIUS | ANGLE    | ANG PT   | MAN H   |       |
| ELEMENT NO  | 3  | IS A REACH            | 1250.000 | -134.000 | 1    | N      |       |      |         | .000   | .000     | .000     | 0       |       |
|   |    | U/S DATA              | *        | *        | *    | .015   |       |      |         |        |          |          |         |       |
| ELEMENT NO  | 4  | IS A JUNCTION         | STATION  | INVERT   | SECT | LAT-1  | LAT-2 | N    | Q3      | Q4     | INVERT-3 | INVERT-4 | PHI 3   | PHI 4 |
|   |    | U/S DATA              | 2780.000 | -116.000 | 1    | *      | *     | .015 | 190.000 | .000   | -116.710 | .000     | 45.000  | .000  |
|   |    | U/S DATA              | *        | *        | *    |        |       |      |         |        | RADIUS   | ANGLE    |         |       |
|   |    | U/S DATA              | 2800.000 | -114.710 | 1    | 16     | 0     | .015 |         |        | .000     | .000     |         |       |
|   |    | U/S DATA              | *        | *        | *    |        |       |      |         |        |          |          |         |       |
| THE ABOVE ELEMENT CONTAINED AN INVERT ELEV WHICH WAS NOT GREATER THAN THE PREVIOUS INVERT ELEV -WARNING |    |                       |          |          |      |        |       |      |         |        |          |          |         |       |
| ELEMENT NO  | 5  | IS A REACH            | STATION  | INVERT   | SECT | N      |       |      |         |        | RADIUS   | ANGLE    | ANG PT  | MAN H |
|   |    | U/S DATA              | 5393.000 | -77.991  | 1    | .015   |       |      |         |        | .000     | .000     | .000    | 0     |
| ELEMENT NO  | 6  | IS A TRANSITION       | STATION  | INVERT   | SECT | N      |       |      |         |        | RADIUS   | ANGLE    |         |       |
|   |    | U/S DATA              | 5408.000 | -77.790  | 10   | .015   |       |      |         |        | .000     | .000     |         |       |
| ELEMENT NO  | 7  | IS A WALL EXIT        | STATION  | INVERT   | SECT | N      |       |      |         |        |          |          |         |       |
|   |    | U/S DATA              | 5408.000 | -77.790  | 11   | .015   |       |      |         |        |          |          |         |       |
| ELEMENT NO  | 8  | IS A REACH            | STATION  | INVERT   | SECT | N      |       |      |         |        | RADIUS   | ANGLE    | ANG PT  | MAN H |
|   |    | U/S DATA              | 5448.000 | -77.254  | 11   | .015   |       |      |         |        | .000     | .000     | .000    | 0     |
| ELEMENT NO  | 9  | IS A WALL ENTRANCE    | STATION  | INVERT   | SECT | FP     |       |      |         |        |          |          |         |       |
|   |    | U/S DATA              | 5448.000 | -77.254  | 10   | .500   |       |      |         |        |          |          |         |       |
| ELEMENT NO  | 10 | IS A TRANSITION       | STATION  | INVERT   | SECT | N      |       |      |         |        | RADIUS   | ANGLE    |         |       |
|   |    | U/S DATA              | 5463.000 | -76.500  | 1    | .015   |       |      |         |        | .000     | .000     |         |       |
| ELEMENT NO  | 11 | IS A REACH            | STATION  | INVERT   | SECT | N      |       |      |         |        | RADIUS   | ANGLE    | ANG PT  | MAN H |
|   |    | U/S DATA              | 5563.000 | -76.300  | 1    | .015   |       |      |         |        | .000     | .000     | .000    | 0     |
|   |    | U/S DATA              | *        | *        | *    |        |       |      |         |        |          |          |         |       |
| WATER SURFACE PROFILE - ELEMENT CARD LISTING  |    |                       |          |          |      |        |       |      |         |        |          |          |         |       |
| ELEMENT NO  | 12 | IS A SYSTEM HEADWORKS | STATION  | INVERT   | SECT | N      |       |      |         |        | W S ELEV |          | PAGE NO | 3     |
|   |    | U/S DATA              | 5563.000 | -76.300  | 1    | .015   |       |      |         |        | .000     |          |         |       |

CVWD  
 MDP  
 001-01

| Station  | Invert Elev | Depth (FT) | Water Elev | Q (CFS) | Vel (FPS) | Vel Head | Energy Grd.El. | Super Elev | Critical Depth | Flow Top width | Height/Dia.-FT | Base Wt or I.D. | ZL   | No Wth Prs/Pip |
|----------|-------------|------------|------------|---------|-----------|----------|----------------|------------|----------------|----------------|----------------|-----------------|------|----------------|
| L/Elem   | Ch Slope    |            |            |         |           | SF Ave   | HF             | SE Dpth    | Froude N       | Norm Dp        | "N"            | X-Fall          | ZR   | Type Ch        |
| 1051.900 | -141.133    | 3.568      | -137.565   | 1035.00 | 25.55     | 10.14    | -127.43        | .00        | 6.14           | 16.70          | 10.000         | 6.000           | 1.50 | 0 .0           |
| 34.211   | .0360       |            |            |         |           | .0232    | .79            | 3.57       | 2.89           | 3.22           | .015           | .00             | 1.50 | TRAP           |
| 1086.111 | -139.901    | 3.630      | -136.271   | 1035.00 | 24.91     | 9.64     | -126.63        | .00        | 6.14           | 16.89          | 10.000         | 6.000           | 1.50 | 0 .0           |
| 50.689   | .0360       |            |            |         |           | .0211    | 1.07           | 3.63       | 2.80           | 3.22           | .015           | .00             | 1.50 | TRAP           |
| 1136.800 | -138.076    | 3.749      | -134.327   | 1035.00 | 23.75     | 8.76     | -125.57        | .00        | 6.14           | 17.25          | 10.000         | 6.000           | 1.50 | 0 .0           |
| 38.555   | .0360       |            |            |         |           | .0185    | .71            | 3.75       | 2.63           | 3.22           | .015           | .00             | 1.50 | TRAP           |
| 1175.356 | -136.688    | 3.871      | -132.817   | 1035.00 | 22.65     | 7.97     | -124.85        | .00        | 6.14           | 17.61          | 10.000         | 6.000           | 1.50 | 0 .0           |
| 30.341   | .0360       |            |            |         |           | .0163    | .49            | 3.87       | 2.48           | 3.22           | .015           | .00             | 1.50 | TRAP           |
| 1205.697 | -135.595    | 3.996      | -131.599   | 1035.00 | 21.60     | 7.24     | -124.36        | .00        | 6.14           | 17.99          | 10.000         | 6.000           | 1.50 | 0 .0           |
| 24.402   | .0360       |            |            |         |           | .0143    | .35            | 4.00       | 2.33           | 3.22           | .015           | .00             | 1.50 | TRAP           |
| 1230.099 | -134.717    | 4.125      | -130.592   | 1035.00 | 20.59     | 6.58     | -124.01        | .00        | 6.14           | 18.37          | 10.000         | 6.000           | 1.50 | 0 .0           |
| 19.901   | .0360       |            |            |         |           | .0126    | .25            | 4.12       | 2.19           | 3.22           | .015           | .00             | 1.50 | TRAP           |
| 1250.000 | -134.000    | 4.257      | -129.743   | 1035.00 | 19.63     | 5.98     | -123.76        | .00        | 6.14           | 18.77          | 10.000         | 6.000           | 1.50 | 0 .0           |
| 566.266  | .0118       |            |            |         |           | .0118    | 6.66           | 4.26       | 2.06           | 4.26           | .015           | .00             | 1.50 | TRAP           |
| 1816.266 | -127.338    | 4.257      | -123.081   | 1035.00 | 19.63     | 5.98     | -117.10        | .00        | 6.14           | 18.77          | 10.000         | 6.000           | 1.50 | 0 .0           |
| 575.919  | .0118       |            |            |         |           | .0114    | 6.55           | 4.26       | 2.06           | 4.26           | .015           | .00             | 1.50 | TRAP           |
| 2392.185 | -120.563    | 4.328      | -116.235   | 1035.00 | 19.15     | 5.69     | -110.54        | .00        | 6.14           | 18.98          | 10.000         | 6.000           | 1.50 | 0 .0           |
| 264.962  | .0118       |            |            |         |           | .0103    | 2.74           | 4.33       | 2.00           | 4.26           | .015           | .00             | 1.50 | TRAP           |

CVWD  
 MDP  
 001-01

| Station | Invert Elev | Depth (FT) | Water Elev | Q (CFS) | Vel (FPS) | Vel Head | Energy Grd.El. | Super Elev | Critical Depth | Flow Top width | Height/Dia.-FT | Base Wt or I.D. | ZL | No Wth Prs/Pip |
|---------|-------------|------------|------------|---------|-----------|----------|----------------|------------|----------------|----------------|----------------|-----------------|----|----------------|
| L/Elem  | Ch Slope    |            |            |         |           | SF Ave   | HF             | SE Dpth    | Froude N       | Norm Dp        | "N"            | X-Fall          | ZR | Type Ch        |

| 001-01           |          |       |          |         |       |       |         |      |      |       |        |       |      |      |
|------------------|----------|-------|----------|---------|-------|-------|---------|------|------|-------|--------|-------|------|------|
| 2657.147         | -117.445 | 4.465 | -112.980 | 1035.00 | 18.25 | 5.17  | -107.81 | .00  | 6.14 | 19.40 | 10.000 | 6.000 | 1.50 | 0 .0 |
| 122.853          | .0118    |       |          |         |       | .0091 | 1.12    | 4.47 | 1.88 | 4.26  | .015   | .00   | 1.50 | TRAP |
| 2780.000         | -116.000 | 4.606 | -111.394 | 1035.00 | 17.41 | 4.70  | -106.69 | .00  | 6.14 | 19.82 | 10.000 | 6.000 | 1.50 | 0 .0 |
| JUNCT STR        | .0645    |       |          |         |       | .0113 | .23     | 4.61 | 1.77 |       | .015   | .00   | 1.50 | TRAP |
| 2800.000         | -114.710 | 3.679 | -111.031 | 845.00  | 19.94 | 6.17  | -104.86 | .00  | 5.55 | 17.04 | 10.000 | 6.000 | 1.50 | 0 .0 |
| 1450.622         | .0142    |       |          |         |       | .0142 | 20.54   | 3.68 | 2.23 | 3.68  | .015   | .00   | 1.50 | TRAP |
| 4250.621         | -94.168  | 3.679 | -90.489  | 845.00  | 19.94 | 6.17  | -84.31  | .00  | 5.55 | 17.04 | 10.000 | 6.000 | 1.50 | 0 .0 |
| 515.793          | .0142    |       |          |         |       | .0140 | 7.21    | 3.68 | 2.23 | 3.68  | .015   | .00   | 1.50 | TRAP |
| 4766.414         | -86.864  | 3.703 | -83.161  | 845.00  | 19.75 | 6.06  | -77.10  | .00  | 5.55 | 17.11 | 10.000 | 6.000 | 1.50 | 0 .0 |
| 358.750          | .0142    |       |          |         |       | .0130 | 4.65    | 3.70 | 2.20 | 3.68  | .015   | .00   | 1.50 | TRAP |
| 5125.164         | -81.784  | 3.824 | -77.960  | 845.00  | 18.83 | 5.51  | -72.45  | .00  | 5.55 | 17.47 | 10.000 | 6.000 | 1.50 | 0 .0 |
| 136.014          | .0142    |       |          |         |       | .0114 | 1.55    | 3.82 | 2.07 | 3.68  | .015   | .00   | 1.50 | TRAP |
| 5261.177         | -79.858  | 3.948 | -75.910  | 845.00  | 17.95 | 5.01  | -70.90  | .00  | 5.55 | 17.84 | 10.000 | 6.000 | 1.50 | 0 .0 |
| 79.019           | .0142    |       |          |         |       | .0100 | .79     | 3.95 | 1.95 | 3.68  | .015   | .00   | 1.50 | TRAP |
| 5340.196         | -78.739  | 4.075 | -74.664  | 845.00  | 17.12 | 4.55  | -70.11  | .00  | 5.55 | 18.23 | 10.000 | 6.000 | 1.50 | 0 .0 |
| 52.804           | .0142    |       |          |         |       | .0088 | .46     | 4.08 | 1.83 | 3.68  | .015   | .00   | 1.50 | TRAP |
| 5393.000         | -77.991  | 4.206 | -73.785  | 845.00  | 16.32 | 4.14  | -69.65  | .00  | 5.55 | 18.62 | 10.000 | 6.000 | 1.50 | 0 .0 |
| TRANS STR        | .0134    |       |          |         |       | .0077 | .12     | 4.21 | 1.72 |       | .015   | .00   | 1.50 | TRAP |
| FILE: 001-01.WSW |          |       |          |         |       |       |         |      |      |       |        |       |      |      |

W S P G W - CIVILDESIGN Version 14.06  
 Program Package Serial Number: 1585

PAGE 3

CVWD  
 MDP

WATER SURFACE PROFILE LISTING

Date: 6- 6-2014 Time: 2: 9:12

001-01

| Station   | Invert Elev | Depth (FT) | Water Elev | Q (CFS) | Vel (FPS) | Vel Head | Energy Grd.El. | Super Elev | Critical Depth | Flow Top width | Height/Dia.-FT | Base Wt or I.D. | ZL  | No Wth Prs/Pip |
|-----------|-------------|------------|------------|---------|-----------|----------|----------------|------------|----------------|----------------|----------------|-----------------|-----|----------------|
| L/Elem    | Ch Slope    |            |            |         |           | SF Ave   | HF             | SE Dpth    | Froude N       | Norm Dp        | "N"            | X-Fall          | ZR  | Type Ch        |
| 5408.000  | -77.790     | 4.466      | -73.324    | 845.00  | 15.77     | 3.86     | -69.46         | .00        | 5.36           | 12.00          | 10.000         | 12.000          | .00 | 0 .0           |
| WALL EXIT |             |            |            |         |           |          |                |            |                |                |                |                 |     |                |
| 5408.000  | -77.790     | 4.465      | -73.325    | 845.00  | 15.77     | 3.86     | -69.46         | .00        | 5.36           | 12.00          | 6.000          | 12.000          | .00 | 0 .0           |
| 17.394    | .0134       |            |            |         |           | .0069    | .12            | 4.46       | 1.32           | 3.58           | .015           | .00             | .00 | BOX            |
| 5425.394  | -77.557     | 4.645      | -72.912    | 845.00  | 15.16     | 3.57     | -69.34         | .00        | 5.36           | 12.00          | 6.000          | 12.000          | .00 | 0 .0           |
| 13.365    | .0134       |            |            |         |           | .0061    | .08            | 4.65       | 1.24           | 3.58           | .015           | .00             | .00 | BOX            |
| 5438.758  | -77.378     | 4.872      | -72.506    | 845.00  | 14.45     | 3.24     | -69.26         | .00        | 5.36           | 12.00          | 6.000          | 12.000          | .00 | 0 .0           |

| 001-01        |         |       |         |        |       |       |        |      |      |       |        |        |      |      |
|---------------|---------|-------|---------|--------|-------|-------|--------|------|------|-------|--------|--------|------|------|
| 7.093         | .0134   |       |         |        |       | .0053 | .04    | 4.87 | 1.15 | 3.58  | .015   | .00    | .00  | BOX  |
| 5445.851      | -77.283 | 5.110 | -72.173 | 845.00 | 13.78 | 2.95  | -69.22 | .00  | 5.36 | 12.00 | 6.000  | 12.000 | .00  | 0 .0 |
| 2.149         | .0134   |       |         |        |       | .0047 | .01    | 5.11 | 1.07 | 3.58  | .015   | .00    | .00  | BOX  |
| 5448.000      | -77.254 | 5.360 | -71.894 | 845.00 | 13.14 | 2.68  | -69.21 | .00  | 5.36 | 12.00 | 6.000  | 12.000 | .00  | 0 .0 |
| WALL ENTRANCE |         |       |         |        |       |       |        |      |      |       |        |        |      |      |
| 5448.000      | -77.254 | 7.265 | -69.989 | 845.00 | 9.69  | 1.46  | -68.53 | .00  | 5.36 | 12.00 | 10.000 | 12.000 | .00  | 0 .0 |
| TRANS STR     |         |       |         |        |       |       |        |      |      |       |        |        |      |      |
| 5463.000      | -76.500 | 7.536 | -68.964 | 845.00 | 6.48  | .65   | -68.31 | .00  | 5.55 | 28.61 | 10.000 | 6.000  | 1.50 | 0 .0 |
| 100.000       | .0020   |       |         |        |       | .0007 | .07    | 7.54 | .53  | 5.90  | .015   | .00    | 1.50 | TRAP |
| 5563.000      | -76.300 | 7.354 | -68.946 | 845.00 | 6.75  | .71   | -68.24 | .00  | 5.55 | 28.06 | 10.000 | 6.000  | 1.50 | 0 .0 |





| ELEMENT NO  | DESCRIPTION                    | STATION  | INVERT   | SECT | LAT-1 | LAT-2 | N    | Q3      | Q4   | INVERT-3 | INVERT-4 | PHI 3  | PHI 4 | MAN H |
|---|--------------------------------|----------|----------|------|-------|-------|------|---------|------|----------|----------|--------|-------|-------|
| 4   | IS A TRANSITION U/S DATA       | 1250.000 | -181.000 | 2    |       |       |      |         |      |          |          |        |       |       |
| 5   | IS A REACH U/S DATA            | 3800.000 | -165.219 | 3    |       |       |      |         |      |          |          |        |       |       |
| 6   | IS A JUNCTION U/S DATA         | 3815.000 | -163.719 | 3    | 4     | 0     | .015 | 414.000 | .000 | -162.719 | .000     | 45.000 | .000  | 0     |
| THE ABOVE ELEMENT CONTAINED AN INVERT ELEV WHICH WAS NOT GREATER THAN THE PREVIOUS INVERT ELEV -WARNING |                                |          |          |      |       |       |      |         |      |          |          |        |       |       |
| 7   | IS A REACH U/S DATA            | 6425.000 | -150.383 | 3    |       |       |      |         |      |          |          |        |       |       |
| 8   | IS A TRANSITION U/S DATA       | 6440.000 | -150.307 | 10   |       |       |      |         |      |          |          |        |       |       |
| 9   | IS A WALL EXIT U/S DATA        | 6440.000 | -150.307 | 11   |       |       |      |         |      |          |          |        |       |       |
| 10  | IS A REACH U/S DATA            | 6480.000 | -150.102 | 11   |       |       |      |         |      |          |          |        |       |       |
| 11  | IS A WALL ENTRANCE U/S DATA    | 6480.000 | -150.102 | 10   |       |       |      |         |      |          |          |        |       |       |
| W S P G W   |                                |          |          |      |       |       |      |         |      |          |          |        |       |       |
| WATER SURFACE PROFILE - ELEMENT CARD LISTING  |                                |          |          |      |       |       |      |         |      |          |          |        |       |       |
| 12  | IS A TRANSITION U/S DATA       | 6495.000 | -149.500 | 3    |       |       |      |         |      |          |          |        |       |       |
| 13  | IS A REACH U/S DATA            | 6527.030 | -149.349 | 3    |       |       |      |         |      |          |          |        |       |       |
| 14  | IS A SYSTEM HEADWORKS U/S DATA | 6527.030 | -149.349 | 3    |       |       |      |         |      |          |          |        |       |       |

PAGE NO 3

W S ELEV  
.000

CVWD  
MDP  
002

```

*****
Station | Invert | Depth | Water | Q | Vel | Vel | Energy | Super | Critical | Flow Top | Height/ | Base Wt | | No Wth
L/Elem | Elev | (FT) | Elev | (CFS) | (FPS) | Head | Grd.El. | Elev | Depth | width | Dia.-FT | or I.D. | ZL | Prs/Pip
***** | ***** | ***** | ***** | ***** | ***** | ***** | ***** | ***** | ***** | ***** | ***** | ***** | ZR | Type Ch
***** | ***** | ***** | ***** | ***** | ***** | ***** | ***** | ***** | ***** | ***** | ***** | ***** | ***** | *****
1046.170 | -182.100 | 4.895 | -177.205 | 1205.00 | 15.39 | 3.68 | -173.53 | .00 | 5.61 | 16.67 | 6.000 | 16.670 | .00 | 1 | .7
| | | | | | | | | | | | | | | | |
48.765 | .0054 | | | | | | | | | | | | | | | |
1094.935 | -181.837 | 4.702 | -177.134 | 1205.00 | 16.02 | 3.98 | -173.15 | .00 | 5.61 | 16.67 | 6.000 | 16.670 | .00 | 1 | .7
| | | | | | | | | | | | | | | | |
54.513 | .0054 | | | | | | | | | | | | | | | |
1149.448 | -181.543 | 4.484 | -177.059 | 1205.00 | 16.80 | 4.38 | -172.68 | .00 | 5.61 | 16.67 | 6.000 | 16.670 | .00 | 1 | .7
| | | | | | | | | | | | | | | | |
51.546 | .0054 | | | | | | | | | | | | | | | |
1200.995 | -181.264 | 4.275 | -176.990 | 1205.00 | 17.62 | 4.82 | -172.17 | .00 | 5.61 | 16.67 | 6.000 | 16.670 | .00 | 1 | .7
| | | | | | | | | | | | | | | | |
49.005 | .0054 | | | | | | | | | | | | | | | |
1250.000 | -181.000 | 4.076 | -176.924 | 1205.00 | 18.48 | 5.30 | -171.62 | .00 | 5.61 | 16.67 | 6.000 | 16.670 | .00 | 1 | .7
| | | | | | | | | | | | | | | | |
WALL ENTRANCE
1250.000 | -181.000 | 3.604 | -177.396 | 1205.00 | 20.05 | 6.25 | -171.15 | .00 | 5.46 | 16.67 | 10.000 | 16.670 | .00 | 0 | .0
| | | | | | | | | | | | | | | | |
TRANS STR | .0713 | | | | | | | | | | | | | | | |
1270.000 | -179.575 | 5.456 | -174.119 | 1205.00 | 15.57 | 3.77 | -170.35 | .00 | 6.61 | 22.37 | 10.000 | 6.000 | 1.50 | 0 | .0
| | | | | | | | | | | | | | | | |
1773.254 | .0057 | | | | | | | | | | | | | | | |
3043.254 | -169.513 | 5.456 | -164.057 | 1205.00 | 15.57 | 3.77 | -160.29 | .00 | 6.61 | 22.37 | 10.000 | 6.000 | 1.50 | 0 | .0
| | | | | | | | | | | | | | | | |
517.653 | .0057 | | | | | | | | | | | | | | | |
3560.907 | -166.576 | 5.598 | -160.978 | 1205.00 | 14.95 | 3.47 | -157.51 | .00 | 6.61 | 22.79 | 10.000 | 6.000 | 1.50 | 0 | .0
| | | | | | | | | | | | | | | | |
162.716 | .0057 | | | | | | | | | | | | | | | |
*****

```

CVWD  
MDP  
002

```

*****
Station | Invert | Depth | Water | Q | Vel | Vel | Energy | Super | Critical | Flow Top | Height/ | Base Wt | | No Wth
Elev | (FT) | Elev | (CFS) | (FPS) | Head | Grd.El. | Elev | Depth | width | Dia.-FT | or I.D. | ZL | Prs/Pip
***** | ***** | ***** | ***** | ***** | ***** | ***** | ***** | ***** | ***** | ***** | ***** | ***** | ZL | Prs/Pip
*****

```

002

| L/Elem    | Ch Slope |       |          |         |       | SF Ave | HF      | SE Dpth | Froude N | Norm Dp | "N"    | X-Fall | ZR   | Type | Ch |
|-----------|----------|-------|----------|---------|-------|--------|---------|---------|----------|---------|--------|--------|------|------|----|
| 3723.624  | -165.652 | 5.768 | -159.884 | 1205.00 | 14.26 | 3.16   | -156.73 | .00     | 6.61     | 23.30   | 10.000 | 6.000  | 1.50 | 0    | .0 |
| 76.376    | .0057    |       |          |         |       | .0042  | .32     | 5.77    | 1.32     | 5.46    | .015   | .00    | 1.50 | TRAP |    |
| 3800.000  | -165.219 | 5.943 | -159.276 | 1205.00 | 13.59 | 2.87   | -156.41 | .00     | 6.61     | 23.83   | 10.000 | 6.000  | 1.50 | 0    | .0 |
| JUNCT STR | .1000    |       |          |         |       | .0045  | .07     | 5.94    | 1.24     |         | .015   | .00    | 1.50 | TRAP |    |
| 3815.000  | -163.719 | 4.575 | -159.144 | 791.00  | 13.44 | 2.81   | -156.34 | .00     | 5.37     | 19.72   | 10.000 | 6.000  | 1.50 | 0    | .0 |
| 2021.227  | .0051    |       |          |         |       | .0051  | 10.33   | 4.57    | 1.37     | 4.57    | .015   | .00    | 1.50 | TRAP |    |
| 5836.228  | -153.391 | 4.575 | -148.817 | 791.00  | 13.44 | 2.81   | -146.01 | .00     | 5.37     | 19.72   | 10.000 | 6.000  | 1.50 | 0    | .0 |
| 394.227   | .0051    |       |          |         |       | .0053  | 2.10    | 4.57    | 1.37     | 4.57    | .015   | .00    | 1.50 | TRAP |    |
| 6230.455  | -151.377 | 4.483 | -146.894 | 791.00  | 13.87 | 2.99   | -143.91 | .00     | 5.37     | 19.45   | 10.000 | 6.000  | 1.50 | 0    | .0 |
| 194.545   | .0051    |       |          |         |       | .0059  | 1.15    | 4.48    | 1.43     | 4.57    | .015   | .00    | 1.50 | TRAP |    |
| 6425.000  | -150.383 | 4.345 | -146.038 | 791.00  | 14.54 | 3.28   | -142.75 | .00     | 5.37     | 19.04   | 10.000 | 6.000  | 1.50 | 0    | .0 |
| TRANS STR | .0051    |       |          |         |       | .0058  | .09     | 4.35    | 1.52     |         | .015   | .00    | 1.50 | TRAP |    |
| 6440.000  | -150.307 | 4.802 | -145.505 | 791.00  | 13.73 | 2.93   | -142.58 | .00     | 5.13     | 12.00   | 10.000 | 12.000 | .00  | 0    | .0 |
| WALL EXIT |          |       |          |         |       |        |         |         |          |         |        |        |      |      |    |
| 6440.000  | -150.307 | 4.800 | -145.507 | 791.00  | 13.73 | 2.93   | -142.58 | .00     | 5.13     | 12.00   | 6.000  | 12.000 | .00  | 0    | .7 |
| 23.575    | .0051    |       |          |         |       | .0044  | .10     | 4.80    | 1.10     | 4.59    | .014   | .00    | .00  | BOX  |    |
| 6463.575  | -150.186 | 4.890 | -145.296 | 791.00  | 13.48 | 2.82   | -142.47 | .00     | 5.13     | 12.00   | 6.000  | 12.000 | .00  | 0    | .7 |
| 16.425    | .0051    |       |          |         |       | .0040  | .07     | 4.89    | 1.07     | 4.59    | .014   | .00    | .00  | BOX  |    |

FILE: 002.WSW

W S P G W - CIVILDESIGN Version 14.06

Program Package Serial Number: 1585

WATER SURFACE PROFILE LISTING

Date: 5-23-2014 Time: 3:28:40

CVWD  
MDP  
002

| Station       | Invert Elev | Depth (FT) | Water Elev | Q (CFS) | Vel (FPS) | Vel Head | Energy Grd.El. | Super Elev | Critical Depth | Flow Top Width | Height/Dia.-FT | Base Wt or I.D. | ZL     | No Wth Prs/Pip |         |
|---------------|-------------|------------|------------|---------|-----------|----------|----------------|------------|----------------|----------------|----------------|-----------------|--------|----------------|---------|
| L/Elem        | Ch Slope    |            |            |         |           |          | SF Ave         | HF         | SE Dpth        | Froude N       | Norm Dp        | "N"             | X-Fall | ZR             | Type Ch |
| WALL ENTRANCE |             |            |            |         |           |          |                |            |                |                |                |                 |        |                |         |
| 6480.000      | -150.102    | 5.131      | -144.971   | 791.00  | 12.85     | 2.56     | -142.41        | .00        | 5.13           | 12.00          | 10.000         | 12.000          | .00    | 0              | .0      |
| TRANS STR     | .0401       |            |            |         |           |          | .0027          | .04        | 5.13           | 1.00           |                | .015            | .00    | .00            | RECTANG |

|          |          |       |          |        |      |       |         |      |      |       |        |       |      |      | 002 |  |
|----------|----------|-------|----------|--------|------|-------|---------|------|------|-------|--------|-------|------|------|-----|--|
| 6495.000 | -149.500 | 6.730 | -142.770 | 791.00 | 7.30 | .83   | -141.94 | .00  | 5.37 | 26.19 | 10.000 | 6.000 | 1.50 | 0    | .0  |  |
| 30.604   | .0047    |       |          |        |      | .0011 | .03     | 6.73 | .63  | 4.66  | .015   | .00   | 1.50 | TRAP |     |  |
| 6525.604 | -149.356 | 6.535 | -142.820 | 791.00 | 7.66 | .91   | -141.91 | .00  | 5.37 | 25.61 | 10.000 | 6.000 | 1.50 | 0    | .0  |  |
| 1.425    | .0047    |       |          |        |      | .0011 | .00     | 6.54 | .67  | 4.66  | .015   | .00   | 1.50 | TRAP |     |  |
| 6527.030 | -149.349 | 6.526 | -142.823 | 791.00 | 7.68 | .92   | -141.91 | .00  | 5.37 | 25.58 | 10.000 | 6.000 | 1.50 | 0    | .0  |  |



|    |    |   |   |         |        |        |      |      |     |
|----|----|---|---|---------|--------|--------|------|------|-----|
| CD | 61 | 3 | 2 | .670    | 7.000  | 43.340 | .000 | .000 | .00 |
| CD | 70 | 2 | 0 | .000    | 10.000 | 37.340 | .000 | .000 | .00 |
| CD | 71 | 3 | 2 | .670    | 7.000  | 37.340 | .000 | .000 | .00 |
| Q  |    |   |   | 565.000 | .0     |        |      |      |     |

003

| CARD CODE | SECT NO | CHN TYPE | NO OF PIER/PIP | AVE WIDTH | PIER DIAMETER | HEIGHT 1 | BASE WIDTH | ZL    | ZR  | INV DROP | Y(1) | Y(2) | Y(3) | Y(4) | Y(5) | Y(6) | Y(7) | Y(8) | Y(9) | Y(10) |
|-----------|---------|----------|----------------|-----------|---------------|----------|------------|-------|-----|----------|------|------|------|------|------|------|------|------|------|-------|
| CD        | 1       | 1        | 0              | .000      | 10.000        | 10.000   | 1.500      | 1.500 | .00 |          |      |      |      |      |      |      |      |      |      |       |
| CD        | 2       | 1        | 0              | .000      | 10.000        | 6.000    | 1.500      | 1.500 | .00 |          |      |      |      |      |      |      |      |      |      |       |
| CD        | 3       | 1        | 0              | .000      | 10.000        | 6.000    | 1.500      | 1.500 | .00 |          |      |      |      |      |      |      |      |      |      |       |
| CD        | 4       | 1        | 0              | .000      | 10.000        | 32.000   | 1.500      | 1.500 | .00 |          |      |      |      |      |      |      |      |      |      |       |
| CD        | 5       | 1        | 0              | .000      | 10.000        | 9.000    | .000       | .000  | .00 |          |      |      |      |      |      |      |      |      |      |       |
| CD        | 6       | 4        | 1              |           | 7.000         |          |            |       |     |          |      |      |      |      |      |      |      |      |      |       |
| CD        | 7       | 1        | 0              | .000      | 10.000        | 35.000   | 1.500      | 1.500 | .00 |          |      |      |      |      |      |      |      |      |      |       |
| CD        | 8       | 1        | 0              | .000      | 10.000        | 25.000   | 1.500      | 1.500 | .00 |          |      |      |      |      |      |      |      |      |      |       |
| CD        | 9       | 1        | 0              | .000      | 10.000        | 18.000   | 1.500      | 1.500 | .00 |          |      |      |      |      |      |      |      |      |      |       |
| CD        | 10      | 2        | 0              | .000      | 10.000        | 20.670   |            |       | .00 |          |      |      |      |      |      |      |      |      |      |       |
| CD        | 11      | 3        | 1              | .670      | 7.000         | 20.670   | .000       | .000  | .00 |          |      |      |      |      |      |      |      |      |      |       |
| CD        | 12      | 4        | 1              |           | 7.000         |          |            |       |     |          |      |      |      |      |      |      |      |      |      |       |
| CD        | 13      | 4        | 1              |           | 3.000         |          |            |       |     |          |      |      |      |      |      |      |      |      |      |       |
| CD        | 14      | 4        | 1              |           | 5.000         |          |            |       |     |          |      |      |      |      |      |      |      |      |      |       |
| CD        | 15      | 4        | 1              |           | 8.000         |          |            |       |     |          |      |      |      |      |      |      |      |      |      |       |
| CD        | 16      | 4        | 1              |           | 7.000         |          |            |       |     |          |      |      |      |      |      |      |      |      |      |       |
| CD        | 17      | 1        | 0              | .000      | 10.000        | 28.000   | 1.500      | 1.500 | .00 |          |      |      |      |      |      |      |      |      |      |       |
| CD        | 18      | 1        | 0              | .000      | 10.000        | 24.000   | 1.500      | 1.500 | .00 |          |      |      |      |      |      |      |      |      |      |       |
| CD        | 19      | 1        | 0              | .000      | 10.000        | 48.000   | 1.500      | 1.500 | .00 |          |      |      |      |      |      |      |      |      |      |       |
| CD        | 20      | 2        | 0              | .000      | 10.000        | 14.670   |            |       | .00 |          |      |      |      |      |      |      |      |      |      |       |
| CD        | 21      | 3        | 1              | .670      | 7.000         | 14.670   | .000       | .000  | .00 |          |      |      |      |      |      |      |      |      |      |       |
| CD        | 25      | 1        | 0              | .000      | 10.000        | 40.000   | 1.500      | 1.500 | .00 |          |      |      |      |      |      |      |      |      |      |       |
| CD        | 26      | 1        | 0              | .000      | 10.000        | 32.000   | 1.500      | 1.500 | .00 |          |      |      |      |      |      |      |      |      |      |       |
| CD        | 27      | 1        | 0              | .000      | 10.000        | 19.000   | 1.500      | 1.500 | .00 |          |      |      |      |      |      |      |      |      |      |       |
| CD        | 28      | 1        | 0              | .000      | 10.000        | 105.000  | 1.500      | 1.500 | .00 |          |      |      |      |      |      |      |      |      |      |       |
| CD        | 29      | 1        | 0              | .000      | 10.000        | 14.000   | 1.500      | 1.500 | .00 |          |      |      |      |      |      |      |      |      |      |       |
| CD        | 30      | 2        | 0              | .000      | 10.000        | 24.670   |            |       | .00 |          |      |      |      |      |      |      |      |      |      |       |
| CD        | 31      | 3        | 1              | .670      | 7.000         | 24.670   | .000       | .000  | .00 |          |      |      |      |      |      |      |      |      |      |       |
| CD        | 35      | 1        | 0              | .000      | 10.000        | 6.000    | 1.500      | 1.500 | .00 |          |      |      |      |      |      |      |      |      |      |       |
| CD        | 40      | 2        | 0              | .000      | 10.000        | 18.670   |            |       | .00 |          |      |      |      |      |      |      |      |      |      |       |
| CD        | 41      | 3        | 1              | .670      | 7.000         | 18.670   | .000       | .000  | .00 |          |      |      |      |      |      |      |      |      |      |       |
| CD        | 50      | 2        | 0              | .000      | 10.000        | 43.340   |            |       | .00 |          |      |      |      |      |      |      |      |      |      |       |
| CD        | 51      | 3        | 2              | .670      | 7.000         | 43.340   | .000       | .000  | .00 |          |      |      |      |      |      |      |      |      |      |       |
| CD        | 60      | 2        | 0              | .000      | 10.000        | 43.340   |            |       | .00 |          |      |      |      |      |      |      |      |      |      |       |
| CD        | 61      | 3        | 2              | .670      | 7.000         | 43.340   | .000       | .000  | .00 |          |      |      |      |      |      |      |      |      |      |       |
| CD        | 70      | 2        | 0              | .000      | 10.000        | 37.340   |            |       | .00 |          |      |      |      |      |      |      |      |      |      |       |
| CD        | 71      | 3        | 2              | .670      | 7.000         | 37.340   | .000       | .000  | .00 |          |      |      |      |      |      |      |      |      |      |       |

PAGE NO 1

HEADING LINE NO 1 IS - WATER SURFACE PROFILE - TITLE CARD LISTING  
 HEADING LINE NO 2 IS - CVWD  
 HEADING LINE NO 3 IS - MDP  
 O03

PAGE NO 2

W S P G W  
 WATER SURFACE PROFILE - ELEMENT CARD LISTING  
 ELEMENT NO 1 IS A SYSTEM OUTLET \* \* \*  
 U/S DATA STATION INVERT SECT W S ELEV  
 1076.200 -137.700 1 -132.900  
 THE ABOVE ELEMENT CONTAINED AN INVERT ELEV WHICH WAS NOT GREATER THAN THE PREVIOUS INVERT ELEV -WARNING  
 ELEMENT NO 2 IS A REACH \* \* \*



003

THE ABOVE ELEMENT CONTAINED AN INVERT ELEV WHICH WAS NOT GREATER THAN THE PREVIOUS INVERT ELEV -WARNING  
ELEMENT NO 19 IS A REACH

| U/S DATA | STATION   | INVERT  | SECT | N    | RADIUS | ANGLE | ANG PT | MAN H |
|----------|-----------|---------|------|------|--------|-------|--------|-------|
|          | 12000.000 | -42.000 | 2    | .015 | .000   | .000  | .000   | 0     |

ELEMENT NO 20 IS A JUNCTION

| U/S DATA | STATION   | INVERT  | SECT | LAT-1 | LAT-2 | N    | Q3      | Q4   | INVERT-3 | INVERT-4 | PHI 3  | PHI 4 |
|----------|-----------|---------|------|-------|-------|------|---------|------|----------|----------|--------|-------|
|          | 12020.000 | -41.900 | 5    | 17    | 0     | .015 | 251.000 | .000 | -40.900  | .000     | 45.000 | .000  |

THE ABOVE ELEMENT CONTAINED AN INVERT ELEV WHICH WAS NOT GREATER THAN THE PREVIOUS INVERT ELEV -WARNING  
ELEMENT NO 21 IS A WALL EXIT

| U/S DATA | STATION   | INVERT  | SECT |
|----------|-----------|---------|------|
|          | 12020.000 | -41.900 | 6    |

W S P G W  
WATER SURFACE PROFILE - ELEMENT CARD LISTING  
PAGE NO 4

| U/S DATA | STATION   | INVERT | SECT | N    | RADIUS | ANGLE | ANG PT | MAN H |
|----------|-----------|--------|------|------|--------|-------|--------|-------|
|          | 16870.000 | 50.452 | 6    | .013 | .000   | .000  | .000   | 0     |

ELEMENT NO 23 IS A WALL ENTRANCE

| U/S DATA | STATION   | INVERT | SECT | FP   |
|----------|-----------|--------|------|------|
|          | 16870.000 | 50.452 | 5    | .500 |

ELEMENT NO 24 IS A SYSTEM HEADWORKS

| U/S DATA | STATION   | INVERT | SECT | W S ELEV |
|----------|-----------|--------|------|----------|
|          | 16870.000 | 50.452 | 5    | .000     |

CVWD  
MDP  
003

```

*****
Station | Invert | Depth | Water | Q | Vel | Vel | Energy | Super | Critical | Flow Top | Height/ | Base Wt | | No Wth
L/Elem | Ch slope | (FT) | Elev | (CFS) | (FPS) | Head | Grd.El. | Elev | Depth | width | Dia.-FT | or I.D. | ZL | Prs/Pip
***** | ***** | ***** | ***** | ***** | ***** | ***** | ***** | ***** | ***** | ***** | ***** | ***** | ZR | Type Ch
***** | ***** | ***** | ***** | ***** | ***** | ***** | ***** | ***** | ***** | ***** | ***** | ***** | ***** | *****
1076.200 | -137.700 | 4.759 | -132.941 | 2400.00 | 29.43 | 13.45 | -119.50 | .00 | 8.23 | 24.28 | 10.000 | 10.000 | 1.50 | 0 | .0
10.707 | .0418 | | | | | | | | | | | | | | | |
1086.907 | -137.253 | 4.792 | -132.461 | 2400.00 | 29.14 | 13.18 | -119.28 | .00 | 8.23 | 24.38 | 10.000 | 10.000 | 1.50 | 0 | .0
44.680 | .0418 | | | | | | | | | | | | | | | |
1131.587 | -135.386 | 4.955 | -130.431 | 2400.00 | 27.78 | 11.99 | -118.44 | .00 | 8.23 | 24.87 | 10.000 | 10.000 | 1.50 | 0 | .0
36.225 | .0418 | | | | | | | | | | | | | | | |
1167.813 | -133.872 | 5.123 | -128.749 | 2400.00 | 26.49 | 10.90 | -117.85 | .00 | 8.23 | 25.37 | 10.000 | 10.000 | 1.50 | 0 | .0
29.813 | .0418 | | | | | | | | | | | | | | | |
1197.625 | -132.627 | 5.296 | -127.331 | 2400.00 | 25.26 | 9.91 | -117.43 | .00 | 8.23 | 25.89 | 10.000 | 10.000 | 1.50 | 0 | .0
24.778 | .0418 | | | | | | | | | | | | | | | |
1222.403 | -131.591 | 5.473 | -126.118 | 2400.00 | 24.08 | 9.00 | -117.11 | .00 | 8.23 | 26.42 | 10.000 | 10.000 | 1.50 | 0 | .0
20.717 | .0418 | | | | | | | | | | | | | | | |
1243.120 | -130.726 | 5.655 | -125.070 | 2400.00 | 22.96 | 8.19 | -116.88 | .00 | 8.23 | 26.97 | 10.000 | 10.000 | 1.50 | 0 | .0
17.370 | .0418 | | | | | | | | | | | | | | | |
1260.490 | -130.000 | 5.843 | -124.157 | 2400.00 | 21.89 | 7.44 | -116.72 | .00 | 8.23 | 27.53 | 10.000 | 10.000 | 1.50 | 0 | .0
1096.747 | .0091 | | | | | | | | | | | | | | | |
2357.237 | -120.032 | 5.843 | -114.189 | 2400.00 | 21.89 | 7.44 | -106.75 | .00 | 8.23 | 27.53 | 10.000 | 10.000 | 1.50 | 0 | .0
884.763 | .0091 | | | | | | | | | | | | | | | |
FILE: 003.WSW

```

CVWD  
MDP  
003

```

*****
Station | Invert | Depth | Water | Q | Vel | Vel | Energy | Super | Critical | Flow Top | Height/ | Base Wt | | No Wth
L/Elem | Ch slope | (FT) | Elev | (CFS) | (FPS) | Head | Grd.El. | Elev | Depth | width | Dia.-FT | or I.D. | ZL | Prs/Pip
***** | ***** | ***** | ***** | ***** | ***** | ***** | ***** | ***** | ***** | ***** | ***** | ***** | ZL | Prs/Pip
***** | ***** | ***** | ***** | ***** | ***** | ***** | ***** | ***** | ***** | ***** | ***** | ***** | ***** | *****

```

003

| L/Elem        | Ch Slope |       |          |         |       | SF Ave | HF     | SE Dpth | Froude N | Norm Dp | "N"    | X-Fall | ZR   | Type    | Ch |
|---------------|----------|-------|----------|---------|-------|--------|--------|---------|----------|---------|--------|--------|------|---------|----|
| 3242.000      | -111.990 | 5.701 | -106.289 | 2400.00 | 22.69 | 7.99   | -98.29 | .00     | 8.23     | 27.10   | 10.000 | 10.000 | 1.50 | 0       | .0 |
| TRANS STR     | .0793    |       |          |         |       | .0096  | .14    | 5.70    | 2.02     |         | .015   | .00    | 1.50 | TRAP    |    |
| 3257.000      | -110.800 | 5.287 | -105.513 | 2400.00 | 21.96 | 7.49   | -98.02 | .00     | 7.48     | 20.67   | 10.000 | 20.670 | .00  | 0       | .0 |
| WALL EXIT     |          |       |          |         |       |        |        |         |          |         |        |        |      |         |    |
| 3257.000      | -110.800 | 5.504 | -105.296 | 2400.00 | 21.80 | 7.38   | -97.91 | .00     | 7.00     | 20.67   | 7.000  | 20.670 | .00  | 1       | .7 |
| 60.000        | .0067    |       |          |         |       | .0143  | .86    | 5.50    | 1.67     | 7.00    | .015   | .00    | .00  | BOX     |    |
| 3317.000      | -110.400 | 5.260 | -105.140 | 2400.00 | 22.81 | 8.08   | -97.06 | .00     | 7.00     | 20.67   | 7.000  | 20.670 | .00  | 1       | .7 |
| WALL ENTRANCE |          |       |          |         |       |        |        |         |          |         |        |        |      |         |    |
| 3317.000      | -110.400 | 4.793 | -105.607 | 2400.00 | 24.23 | 9.11   | -96.49 | .00     | 7.48     | 20.67   | 10.000 | 20.670 | .00  | 0       | .0 |
| TRANS STR     | .0560    |       |          |         |       | .0106  | .27    | 4.79    | 1.95     |         | .015   | .00    | .00  | RECTANG |    |
| 3342.000      | -109.000 | 5.868 | -103.132 | 2400.00 | 21.75 | 7.35   | -95.79 | .00     | 8.23     | 27.60   | 10.000 | 10.000 | 1.50 | 0       | .0 |
| 749.812       | .0089    |       |          |         |       | .0089  | 6.70   | 5.87    | 1.92     | 5.87    | .015   | .00    | 1.50 | TRAP    |    |
| 4091.813      | -102.303 | 5.868 | -96.435  | 2400.00 | 21.75 | 7.35   | -89.09 | .00     | 8.23     | 27.60   | 10.000 | 10.000 | 1.50 | 0       | .0 |
| 881.269       | .0089    |       |          |         |       | .0088  | 7.78   | 5.87    | 1.92     | 5.87    | .015   | .00    | 1.50 | TRAP    |    |
| 4973.082      | -94.433  | 5.903 | -88.530  | 2400.00 | 21.56 | 7.22   | -81.31 | .00     | 8.23     | 27.71   | 10.000 | 10.000 | 1.50 | 0       | .0 |
| 626.235       | .0089    |       |          |         |       | .0082  | 5.13   | 5.90    | 1.90     | 5.87    | .015   | .00    | 1.50 | TRAP    |    |
| 5599.316      | -88.840  | 6.097 | -82.743  | 2400.00 | 20.56 | 6.56   | -76.18 | .00     | 8.23     | 28.29   | 10.000 | 10.000 | 1.50 | 0       | .0 |
| 229.432       | .0089    |       |          |         |       | .0072  | 1.65   | 6.10    | 1.78     | 5.87    | .015   | .00    | 1.50 | TRAP    |    |

FILE: 003.WSW

W S P G W - CIVILDESIGN Version 14.06

Program Package Serial Number: 1585

WATER SURFACE PROFILE LISTING

Date: 6- 6-2014 Time:10:31:26

PAGE 3

CVWD

MDP

003

| Station  | Invert Elev | Depth (FT) | Water Elev | Q (CFS) | Vel (FPS) | Vel Head | Energy Grd.El. | Super Elev | Critical Depth | Flow Top Width | Height/Dia.-FT | Base Wt or I.D. | ZL   | No Wth Prs/Pip |
|----------|-------------|------------|------------|---------|-----------|----------|----------------|------------|----------------|----------------|----------------|-----------------|------|----------------|
| 5828.748 | -86.791     | 6.297      | -80.494    | 2400.00 | 19.60     | 5.97     | -74.53         | .00        | 8.23           | 28.89          | 10.000         | 10.000          | 1.50 | 0 .0           |
| 129.683  | .0089       |            |            |         |           | .0063    | .82            | 6.30       | 1.68           | 5.87           | .015           | .00             | 1.50 | TRAP           |
| 5958.431 | -85.633     | 6.501      | -79.131    | 2400.00 | 18.69     | 5.42     | -73.71         | .00        | 8.23           | 29.50          | 10.000         | 10.000          | 1.50 | 0 .0           |

| 003       |         |       |         |         |       |       |        |      |      |       |        |        |      |      |    |
|-----------|---------|-------|---------|---------|-------|-------|--------|------|------|-------|--------|--------|------|------|----|
| 83.944    | .0089   |       |         |         |       | .0056 | .47    | 6.50 | 1.58 | 5.87  | .015   | .00    | 1.50 | TRAP |    |
| 6042.375  | -84.883 | 6.711 | -78.171 | 2400.00 | 17.82 | 4.93  | -73.24 | .00  | 8.23 | 30.13 | 10.000 | 10.000 | 1.50 | 0    | .0 |
| 57.497    | .0089   |       |         |         |       | .0049 | .28    | 6.71 | 1.49 | 5.87  | .015   | .00    | 1.50 | TRAP |    |
| 6099.872  | -84.369 | 6.927 | -77.442 | 2400.00 | 16.99 | 4.48  | -72.96 | .00  | 8.23 | 30.78 | 10.000 | 10.000 | 1.50 | 0    | .0 |
| 40.128    | .0089   |       |         |         |       | .0043 | .17    | 6.93 | 1.40 | 5.87  | .015   | .00    | 1.50 | TRAP |    |
| 6140.000  | -84.011 | 7.149 | -76.862 | 2400.00 | 16.20 | 4.08  | -72.79 | .00  | 8.23 | 31.45 | 10.000 | 10.000 | 1.50 | 0    | .0 |
| JUNCT STR | .0837   |       |         |         |       | .0040 | .12    | 7.15 | 1.32 |       | .015   | .00    | 1.50 | TRAP |    |
| 6170.000  | -81.500 | 5.978 | -75.522 | 1213.00 | 13.56 | 2.85  | -72.67 | .00  | 6.63 | 23.93 | 10.000 | 6.000  | 1.50 | 0    | .0 |
| 111.517   | .0042   |       |         |         |       | .0038 | .42    | 5.98 | 1.24 | 5.88  | .015   | .00    | 1.50 | TRAP |    |
| 6281.517  | -81.035 | 6.069 | -74.967 | 1213.00 | 13.23 | 2.72  | -72.25 | .00  | 6.63 | 24.21 | 10.000 | 6.000  | 1.50 | 0    | .0 |
| 87.825    | .0042   |       |         |         |       | .0034 | .30    | 6.07 | 1.20 | 5.88  | .015   | .00    | 1.50 | TRAP |    |
| 6369.342  | -80.669 | 6.251 | -74.418 | 1213.00 | 12.62 | 2.47  | -71.95 | .00  | 6.63 | 24.75 | 10.000 | 6.000  | 1.50 | 0    | .0 |
| 32.602    | .0042   |       |         |         |       | .0030 | .10    | 6.25 | 1.13 | 5.88  | .015   | .00    | 1.50 | TRAP |    |
| 6401.944  | -80.534 | 6.439 | -74.095 | 1213.00 | 12.03 | 2.25  | -71.85 | .00  | 6.63 | 25.32 | 10.000 | 6.000  | 1.50 | 0    | .0 |
| 8.056     | .0042   |       |         |         |       | .0027 | .02    | 6.44 | 1.06 | 5.88  | .015   | .00    | 1.50 | TRAP |    |

FILE: 003.WSW

W S P G W - CIVILDESIGN Version 14.06  
 Program Package Serial Number: 1585  
 WATER SURFACE PROFILE LISTING

Date: 6- 6-2014 Time:10:31:26

PAGE 4

CVWD  
 MDP  
 003

| Station   | Invert Elev | Depth (FT) | Water Elev | Q (CFS) | Vel (FPS) | Vel Head | Energy Grd.El. | Super Elev | Critical Depth | Flow Top Width | Height/Dia.-FT | Base Wt or I.D. | ZL   | No Wth Prs/Pip |
|-----------|-------------|------------|------------|---------|-----------|----------|----------------|------------|----------------|----------------|----------------|-----------------|------|----------------|
| L/Elem    | Ch Slope    |            |            |         |           | SF Ave   | HF             | SE Dpth    | Froude N       | Norm Dp        | "N"            | X-Fall          | ZR   | Type Ch        |
| 6410.000  | -80.500     | 6.632      | -73.868    | 1213.00 | 11.47     | 2.04     | -71.83         | .00        | 6.63           | 25.90          | 10.000         | 6.000           | 1.50 | 0 .0           |
| TRANS STR | .0079       |            |            |         |           |          |                | 6.63       | 1.00           |                | .015           | .00             | 1.50 | TRAP           |
| 6425.000  | -80.382     | 5.402      | -74.980    | 1213.00 | 15.31     | 3.64     | -71.34         | .00        | 5.97           | 14.67          | 10.000         | 14.670          | .00  | 0 .0           |
| WALL EXIT |             |            |            |         |           |          |                |            |                |                |                |                 |      |                |
| 6425.000  | -80.382     | 5.838      | -74.544    | 1213.00 | 14.84     | 3.42     | -71.12         | .00        | 6.15           | 14.67          | 7.000          | 14.670          | .00  | 1 .7           |
| 74.838    | .0079       |            |            |         |           | .0079    | .59            | 5.84       | 1.11           | 5.84           | .015           | .00             | .00  | BOX            |
| 6499.838  | -79.791     | 5.838      | -73.953    | 1213.00 | 14.84     | 3.42     | -70.53         | .00        | 6.15           | 14.67          | 7.000          | 14.670          | .00  | 1 .7           |

|                 |         |       |         |         |       |       |            |      |      |       |        |        |      |      |
|-----------------|---------|-------|---------|---------|-------|-------|------------|------|------|-------|--------|--------|------|------|
| 85.162          | .0079   |       |         |         |       | .0077 | 003<br>.66 | 5.84 | 1.11 | 5.84  | .015   | .00    | .00  | BOX  |
| 6585.000        | -79.118 | 5.949 | -73.169 | 1213.00 | 14.56 | 3.29  | -69.88     | .00  | 6.15 | 14.67 | 7.000  | 14.670 | .00  | 1 .7 |
| WALL ENTRANCE   |         |       |         |         |       |       |            |      |      |       |        |        |      |      |
| 6585.000        | -79.118 | 4.573 | -74.545 | 1213.00 | 18.08 | 5.08  | -69.47     | .00  | 5.97 | 14.67 | 10.000 | 14.670 | .00  | 0 .0 |
| TRANS STR .0079 |         |       |         |         |       |       |            |      |      |       |        |        |      |      |
| 6600.001        | -79.000 | 5.129 | -73.871 | 1213.00 | 17.27 | 4.63  | -69.24     | .00  | 6.63 | 21.39 | 10.000 | 6.000  | 1.50 | 0 .0 |
| 1562.985        | .0075   |       |         |         |       | .0075 | 11.66      | 5.13 | 1.68 | 5.13  | .015   | .00    | 1.50 | TRAP |
| 8162.986        | -67.338 | 5.129 | -62.209 | 1213.00 | 17.27 | 4.63  | -57.58     | .00  | 6.63 | 21.39 | 10.000 | 6.000  | 1.50 | 0 .0 |
| 588.598         | .0075   |       |         |         |       | .0071 | 4.20       | 5.13 | 1.68 | 5.13  | .015   | .00    | 1.50 | TRAP |
| 8751.584        | -62.946 | 5.242 | -57.704 | 1213.00 | 16.69 | 4.33  | -53.38     | .00  | 6.63 | 21.73 | 10.000 | 6.000  | 1.50 | 0 .0 |
| 217.982         | .0075   |       |         |         |       | .0064 | 1.39       | 5.24 | 1.61 | 5.13  | .015   | .00    | 1.50 | TRAP |

FILE: 003.WSW

W S P G W - CIVILDESIGN Version 14.06  
 Program Package Serial Number: 1585

PAGE 5

CVWD  
 MDP  
 003

WATER SURFACE PROFILE LISTING

Date: 6- 6-2014 Time:10:31:26

| Station         | Invert Elev | Depth (FT) | Water Elev | Q (CFS) | Vel (FPS) | Vel Head | Energy Grd.El. | Super Elev | Critical Depth | Flow Top width | Height/Dia.-FT | Base wt or I.D. | ZL   | No wth Prs/Pip |
|-----------------|-------------|------------|------------|---------|-----------|----------|----------------|------------|----------------|----------------|----------------|-----------------|------|----------------|
| L/Elem          | Ch Slope    |            |            |         |           | SF Ave   | HF             | SE Dpth    | Froude N       | Norm Dp        | "N"            | X-Fall          | ZR   | Type Ch        |
| 8969.566        | -61.319     | 5.403      | -55.916    | 1213.00 | 15.92     | 3.93     | -51.98         | .00        | 6.63           | 22.21          | 10.000         | 6.000           | 1.50 | 0 .0           |
| 104.737         | .0075       |            |            |         |           | .0056    | .59            | 5.40       | 1.51           | 5.13           | .015           | .00             | 1.50 | TRAP           |
| 9074.304        | -60.538     | 5.569      | -54.969    | 1213.00 | 15.17     | 3.58     | -51.39         | .00        | 6.63           | 22.71          | 10.000         | 6.000           | 1.50 | 0 .0           |
| 61.847          | .0075       |            |            |         |           | .0050    | .31            | 5.57       | 1.43           | 5.13           | .015           | .00             | 1.50 | TRAP           |
| 9136.150        | -60.076     | 5.739      | -54.337    | 1213.00 | 14.47     | 3.25     | -51.09         | .00        | 6.63           | 23.22          | 10.000         | 6.000           | 1.50 | 0 .0           |
| 39.063          | .0075       |            |            |         |           | .0044    | .17            | 5.74       | 1.34           | 5.13           | .015           | .00             | 1.50 | TRAP           |
| 9175.214        | -59.785     | 5.913      | -53.872    | 1213.00 | 13.79     | 2.95     | -50.92         | .00        | 6.63           | 23.74          | 10.000         | 6.000           | 1.50 | 0 .0           |
| 24.786          | .0075       |            |            |         |           | .0038    | .10            | 5.91       | 1.26           | 5.13           | .015           | .00             | 1.50 | TRAP           |
| 9200.000        | -59.600     | 6.092      | -53.508    | 1213.00 | 13.15     | 2.69     | -50.82         | .00        | 6.63           | 24.28          | 10.000         | 6.000           | 1.50 | 0 .0           |
| JUNCT STR .1000 |             |            |            |         |           |          |                |            |                |                |                |                 |      |                |
| 9220.000        | -57.600     | 4.540      | -53.060    | 816.00  | 14.03     | 3.06     | -50.00         | .00        | 5.45           | 19.62          | 10.000         | 6.000           | 1.50 | 0 .0           |
| 2081.603        | .0056       |            |            |         |           | .0056    | 11.68          | 4.54       | 1.44           | 4.54           | .015           | .00             | 1.50 | TRAP           |

003

|               |         |       |         |        |       |       |        |      |      |       |        |       |      |      |    |
|---------------|---------|-------|---------|--------|-------|-------|--------|------|------|-------|--------|-------|------|------|----|
| 11301.600     | -45.919 | 4.540 | -41.379 | 816.00 | 14.03 | 3.06  | -38.32 | .00  | 5.45 | 19.62 | 10.000 | 6.000 | 1.50 | 0    | .0 |
| 420.241       | .0056   |       |         |        |       | .0057 | 2.41   | 4.54 | 1.44 | 4.54  | .015   | .00   | 1.50 | TRAP |    |
| 11721.840     | -43.561 | 4.495 | -39.066 | 816.00 | 14.25 | 3.15  | -35.91 | .00  | 5.45 | 19.49 | 10.000 | 6.000 | 1.50 | 0    | .0 |
| 278.156       | .0056   |       |         |        |       | .0062 | 1.74   | 4.50 | 1.46 | 4.54  | .015   | .00   | 1.50 | TRAP |    |
| 12000.000     | -42.000 | 4.357 | -37.643 | 816.00 | 14.94 | 3.47  | -34.18 | .00  | 5.45 | 19.07 | 10.000 | 6.000 | 1.50 | 0    | .0 |
| JUNCT STR     | .0050   |       |         |        |       | .0208 | .42    | 4.36 | 1.56 |       | .015   | .00   | 1.50 | TRAP |    |
| FILE: 003.WSW |         |       |         |        |       |       |        |      |      |       |        |       |      |      |    |

W S P G W - CIVILDESIGN Version 14.06  
Program Package Serial Number: 1585

DATE: 6-6-2014 Time:10:31:26

CVWD  
MDP  
003

WATER SURFACE PROFILE LISTING

| Station   | Invert Elev | Depth (FT) | Water Elev | Q (CFS) | Vel (FPS) | Vel Head | Energy Grd.El. | Super Elev | Critical Depth | Flow Top Width | Height/Dia.-FT | Base Wt or I.D. | ZL  | No wth Prs/Pip |
|-----------|-------------|------------|------------|---------|-----------|----------|----------------|------------|----------------|----------------|----------------|-----------------|-----|----------------|
| L/Elem    | Ch Slope    |            |            |         |           | SF Ave   | HF             | SE Dpth    | Froude N       | Norm Dp        | "N"            | X-Fall          | ZR  | Type Ch        |
| 12020.000 | -41.900     | 2.478      | -39.422    | 565.00  | 25.34     | 9.97     | -29.46         | .00        | 4.97           | 9.00           | 10.000         | 9.000           | .00 | 0 .0           |
| WALL EXIT |             |            |            |         |           |          |                |            |                |                |                |                 |     |                |
| 12020.000 | -41.900     | 4.074      | -37.826    | 565.00  | 24.31     | 9.18     | -28.65         | .00        | 6.13           | 6.91           | 7.000          | .000            | .00 | 1 .0           |
| 3199.197  | .0190       |            |            |         |           | .0190    | 60.92          | 4.07       | 2.34           | 4.07           | .013           | .00             | .00 | PIPE           |
| 15219.200 | 19.018      | 4.074      | 23.092     | 565.00  | 24.31     | 9.18     | 32.27          | .00        | 6.13           | 6.91           | 7.000          | .000            | .00 | 1 .0           |
| 618.133   | .0190       |            |            |         |           | .0190    | 11.75          | 4.07       | 2.34           | 4.07           | .013           | .00             | .00 | PIPE           |
| 15837.330 | 30.788      | 4.078      | 34.866     | 565.00  | 24.27     | 9.15     | 44.02          | .00        | 6.13           | 6.90           | 7.000          | .000            | .00 | 1 .0           |
| 572.593   | .0190       |            |            |         |           | .0179    | 10.24          | 4.08       | 2.33           | 4.07           | .013           | .00             | .00 | PIPE           |
| 16409.920 | 41.691      | 4.244      | 45.935     | 565.00  | 23.15     | 8.32     | 54.25          | .00        | 6.13           | 6.84           | 7.000          | .000            | .00 | 1 .0           |
| 181.025   | .0190       |            |            |         |           | .0158    | 2.87           | 4.24       | 2.16           | 4.07           | .013           | .00             | .00 | PIPE           |
| 16590.950 | 45.138      | 4.419      | 49.557     | 565.00  | 22.07     | 7.56     | 57.12          | .00        | 6.13           | 6.75           | 7.000          | .000            | .00 | 1 .0           |
| 100.250   | .0190       |            |            |         |           | .0140    | 1.41           | 4.42       | 2.00           | 4.07           | .013           | .00             | .00 | PIPE           |
| 16691.200 | 47.047      | 4.605      | 51.652     | 565.00  | 21.04     | 6.87     | 58.53          | .00        | 6.13           | 6.64           | 7.000          | .000            | .00 | 1 .0           |
| 64.740    | .0190       |            |            |         |           | .0125    | .81            | 4.61       | 1.84           | 4.07           | .013           | .00             | .00 | PIPE           |
| 16755.940 | 48.280      | 4.805      | 53.085     | 565.00  | 20.06     | 6.25     | 59.33          | .00        | 6.13           | 6.50           | 7.000          | .000            | .00 | 1 .0           |
| 44.693    | .0190       |            |            |         |           | .0111    | .50            | 4.81       | 1.70           | 4.07           | .013           | .00             | .00 | PIPE           |





W S P G W - EDIT LISTING - Version 14.06  
 WATER SURFACE PROFILE - CHANNEL DEFINITION LISTING

| CARD CODE | SECT NO | CHN TYPE | NO OF PIER/PIP | AVE WIDTH | PIER DIAMETER | HEIGHT 1 | BASE WIDTH | ZL    | ZR  | INV DROP | Y(1) | Y(2) | Y(3) | Y(4) | Y(5) | Y(6) | Y(7) | Y(8) | Y(9) | Y(10) |
|-----------|---------|----------|----------------|-----------|---------------|----------|------------|-------|-----|----------|------|------|------|------|------|------|------|------|------|-------|
| CD        | 1       | 1        | 0              | .000      | 10.000        | 6.000    | 1.500      | 1.500 | .00 |          |      |      |      |      |      |      |      |      |      |       |
| CD        | 2       | 1        | 0              | .000      | 10.000        | 9.000    | 1.500      | 1.500 | .00 |          |      |      |      |      |      |      |      |      |      |       |
| CD        | 3       | 1        | 0              | .000      | 10.000        | 6.000    | 1.500      | 1.500 | .00 |          |      |      |      |      |      |      |      |      |      |       |
| CD        | 4       | 1        | 0              | .000      | 10.000        | 32.000   | 1.500      | 1.500 | .00 |          |      |      |      |      |      |      |      |      |      |       |
| CD        | 5       | 1        | 0              | .000      | 10.000        | 16.000   | 1.500      | 1.500 | .00 |          |      |      |      |      |      |      |      |      |      |       |
| CD        | 6       | 1        | 0              | .000      | 10.000        | 8.000    | 1.500      | 1.500 | .00 |          |      |      |      |      |      |      |      |      |      |       |
| CD        | 7       | 1        | 0              | .000      | 10.000        | 35.000   | 1.500      | 1.500 | .00 |          |      |      |      |      |      |      |      |      |      |       |
| CD        | 8       | 1        | 0              | .000      | 10.000        | 25.000   | 1.500      | 1.500 | .00 |          |      |      |      |      |      |      |      |      |      |       |
| CD        | 9       | 1        | 0              | .000      | 10.000        | 18.000   | 1.500      | 1.500 | .00 |          |      |      |      |      |      |      |      |      |      |       |
| CD        | 10      | 2        | 0              | .000      | 10.000        | 9.000    |            |       | .00 |          |      |      |      |      |      |      |      |      |      |       |
| CD        | 11      | 4        | 1              |           | 8.000         |          |            |       |     |          |      |      |      |      |      |      |      |      |      |       |
| CD        | 12      | 4        | 1              |           | 5.000         |          |            |       |     |          |      |      |      |      |      |      |      |      |      |       |
| CD        | 13      | 4        | 1              |           | 3.000         |          |            |       |     |          |      |      |      |      |      |      |      |      |      |       |
| CD        | 14      | 4        | 1              |           | 5.000         |          |            |       |     |          |      |      |      |      |      |      |      |      |      |       |
| CD        | 15      | 4        | 1              |           | 8.000         |          |            |       |     |          |      |      |      |      |      |      |      |      |      |       |
| CD        | 16      | 4        | 1              |           | 7.000         |          |            |       |     |          |      |      |      |      |      |      |      |      |      |       |
| CD        | 17      | 1        | 0              | .000      | 10.000        | 28.000   | 1.500      | 1.500 | .00 |          |      |      |      |      |      |      |      |      |      |       |
| CD        | 18      | 1        | 0              | .000      | 10.000        | 24.000   | 1.500      | 1.500 | .00 |          |      |      |      |      |      |      |      |      |      |       |
| CD        | 19      | 1        | 0              | .000      | 10.000        | 48.000   | 1.500      | 1.500 | .00 |          |      |      |      |      |      |      |      |      |      |       |
| CD        | 20      | 2        | 0              | .000      | 10.000        | 12.670   |            |       | .00 |          |      |      |      |      |      |      |      |      |      |       |
| CD        | 21      | 3        | 1              | .670      | 6.000         | 12.670   | .000       | .000  | .00 |          |      |      |      |      |      |      |      |      |      |       |
| CD        | 25      | 1        | 0              | .000      | 10.000        | 40.000   | 1.500      | 1.500 | .00 |          |      |      |      |      |      |      |      |      |      |       |
| CD        | 26      | 1        | 0              | .000      | 10.000        | 32.000   | 1.500      | 1.500 | .00 |          |      |      |      |      |      |      |      |      |      |       |
| CD        | 27      | 1        | 0              | .000      | 10.000        | 19.000   | 1.500      | 1.500 | .00 |          |      |      |      |      |      |      |      |      |      |       |
| CD        | 28      | 1        | 0              | .000      | 10.000        | 105.000  | 1.500      | 1.500 | .00 |          |      |      |      |      |      |      |      |      |      |       |
| CD        | 29      | 1        | 0              | .000      | 10.000        | 14.000   | 1.500      | 1.500 | .00 |          |      |      |      |      |      |      |      |      |      |       |
| CD        | 30      | 2        | 0              | .000      | 10.000        | 24.670   |            |       | .00 |          |      |      |      |      |      |      |      |      |      |       |
| CD        | 31      | 3        | 1              | .670      | 7.000         | 24.670   | .000       | .000  | .00 |          |      |      |      |      |      |      |      |      |      |       |
| CD        | 35      | 1        | 0              | .000      | 10.000        | 6.000    | 1.500      | 1.500 | .00 |          |      |      |      |      |      |      |      |      |      |       |
| CD        | 40      | 2        | 0              | .000      | 10.000        | 18.670   |            |       | .00 |          |      |      |      |      |      |      |      |      |      |       |
| CD        | 41      | 3        | 1              | .670      | 7.000         | 18.670   | .000       | .000  | .00 |          |      |      |      |      |      |      |      |      |      |       |
| CD        | 50      | 2        | 0              | .000      | 10.000        | 43.340   |            |       | .00 |          |      |      |      |      |      |      |      |      |      |       |
| CD        | 51      | 3        | 2              | .670      | 7.000         | 43.340   | .000       | .000  | .00 |          |      |      |      |      |      |      |      |      |      |       |
| CD        | 60      | 2        | 0              | .000      | 10.000        | 43.340   |            |       | .00 |          |      |      |      |      |      |      |      |      |      |       |
| CD        | 61      | 3        | 2              | .670      | 7.000         | 43.340   | .000       | .000  | .00 |          |      |      |      |      |      |      |      |      |      |       |
| CD        | 70      | 2        | 0              | .000      | 10.000        | 37.340   |            |       | .00 |          |      |      |      |      |      |      |      |      |      |       |
| CD        | 71      | 3        | 2              | .670      | 7.000         | 37.340   | .000       | .000  | .00 |          |      |      |      |      |      |      |      |      |      |       |

HEADING LINE NO 1 IS - WATER SURFACE PROFILE - TITLE CARD LISTING  
 HEADING LINE NO 2 IS - CVWD  
 HEADING LINE NO 3 IS - MDP

W S P G W  
 WATER SURFACE PROFILE - ELEMENT CARD LISTING

ELEMENT NO 1 IS A SYSTEM OUTLET \* \* \*  
 U/S DATA STATION INVERT SECT W S ELEV  
 1026.500 -82.441 1 -75.522

THE ABOVE ELEMENT CONTAINED AN INVERT ELEV WHICH WAS NOT GREATER THAN THE PREVIOUS INVERT ELEV -WARNING  
 ELEMENT NO 2 IS A REACH \* \* \*

| ELEMENT NO  | IS | A | DESCRIPTION      | STATION  | INVERT  | SECT | 003-01   | RADIUS | ANGLE | ANG PT | MAN H |
|---|----|---|------------------|----------|---------|------|----------|--------|-------|--------|-------|
| 3   | IS | A | TRANSITION       | 1180.000 | -79.807 | 1    | N        | .000   | .000  | .000   | 0     |
|   |    |   | U/S DATA         |          |         | *    | .015     |        |       |        |       |
| 4   | IS | A | WALL EXIT        | 1195.000 | -79.550 | 20   | N        | .000   | .000  |        |       |
|   |    |   | U/S DATA         |          |         | *    | .015     |        |       |        |       |
| 5   | IS | A | REACH            | 1195.000 | -79.550 | 21   | N        | .000   | .000  | .000   | 0     |
|   |    |   | U/S DATA         |          |         | *    | .015     |        |       |        |       |
| 6   | IS | A | WALL ENTRANCE    | 1255.000 | -78.520 | 21   | FP       | .000   | .000  | .000   | 0     |
|   |    |   | U/S DATA         |          |         | *    | .500     |        |       |        |       |
| 7   | IS | A | TRANSITION       | 1270.000 | -78.263 | 1    | N        | .000   | .000  |        |       |
|   |    |   | U/S DATA         |          |         | *    | .015     |        |       |        |       |
| 8   | IS | A | REACH            | 3500.000 | -40.000 | 1    | N        | .000   | .000  | .000   | 0     |
|   |    |   | U/S DATA         |          |         | *    | .015     |        |       |        |       |
| 9   | IS | A | JUNCTION         | 3520.000 | -39.719 | 10   | N        | .000   | .000  | .000   | 0     |
|   |    |   | U/S DATA         |          |         | *    | .015     |        |       |        |       |
|   |    |   |                  |          |         |      | Q3       |        |       |        |       |
|   |    |   |                  |          |         |      | 198.000  |        |       |        |       |
|   |    |   |                  |          |         |      | Q4       |        |       |        |       |
|   |    |   |                  |          |         |      | .000     |        |       |        |       |
|   |    |   |                  |          |         |      | INVERT-3 |        |       |        |       |
|   |    |   |                  |          |         |      | -38.719  |        |       |        |       |
|   |    |   |                  |          |         |      | INVERT-4 |        |       |        |       |
|   |    |   |                  |          |         |      | .000     |        |       |        |       |
|   |    |   |                  |          |         |      | PHI 3    |        |       |        |       |
|   |    |   |                  |          |         |      | 45.000   |        |       |        |       |
|   |    |   |                  |          |         |      | PHI 4    |        |       |        |       |
|   |    |   |                  |          |         |      | .000     |        |       |        |       |
| THE ABOVE ELEMENT CONTAINED AN INVERT ELEV WHICH WAS NOT GREATER THAN THE PREVIOUS INVERT ELEV -WARNING |    |   |                  |          |         |      |          |        |       |        |       |
| 10  | IS | A | WALL EXIT        | 3520.000 | -39.719 | 11   | N        | .000   | .000  | .000   | 0     |
|   |    |   | U/S DATA         |          |         | *    | .015     |        |       |        |       |
| 11  | IS | A | REACH            | 6300.000 | -.702   | 11   | N        | .000   | .000  | .000   | 0     |
|   |    |   | U/S DATA         |          |         | *    | .015     |        |       |        |       |
| W S P G W   |    |   |                  |          |         |      |          |        |       |        |       |
| WATER SURFACE PROFILE - ELEMENT CARD LISTING  |    |   |                  |          |         |      |          |        |       |        |       |
| 12  | IS | A | WALL ENTRANCE    | 6300.000 | -.702   | 10   | FP       | .000   | .000  | .000   | 0     |
|   |    |   | U/S DATA         |          |         | *    | .500     |        |       |        |       |
| 13  | IS | A | TRANSITION       | 6335.000 | 7.900   | 2    | N        | .000   | .000  |        |       |
|   |    |   | U/S DATA         |          |         | *    | .015     |        |       |        |       |
| 14  | IS | A | REACH            | 6400.000 | 8.000   | 2    | N        | .000   | .000  | .000   | 0     |
|   |    |   | U/S DATA         |          |         | *    | .015     |        |       |        |       |
| 15  | IS | A | SYSTEM HEADWORKS | 6400.000 | 8.000   | 2    | N        | .000   | .000  | .000   | 0     |
|   |    |   | U/S DATA         |          |         | *    | .015     |        |       |        |       |
|   |    |   |                  |          |         |      | W S ELEV |        |       |        |       |
|   |    |   |                  |          |         |      | .000     |        |       |        |       |

CVWD  
 MDP  
 003-01

| Station       | Invert Elev | Depth (FT) | Water Elev | Q (CFS) | Vel (FPS) | Vel Head | Energy Grd.El. | Super Elev | Critical Depth | Flow Top width | Height/Dia.-FT | Base Wt or I.D. | ZL   | No Wth Prs/Pip |
|---------------|-------------|------------|------------|---------|-----------|----------|----------------|------------|----------------|----------------|----------------|-----------------|------|----------------|
| L/Elem        | Ch Slope    |            |            |         |           | SF Ave   | HF             | SE Dpth    | Froude N       | Norm Dp        | "N"            | X-Fall          | ZR   | Type Ch        |
| 1026.500      | -82.441     | 4.052      | -78.389    | 1038.00 | 21.21     | 6.99     | -71.40         | .00        | 6.15           | 18.16          | 10.000         | 6.000           | 1.50 | 0 .0           |
| 20.753        | .0172       |            |            |         |           | .0144    | .30            | 4.05       | 2.28           | 3.89           | .015           | .00             | 1.50 | TRAP           |
| 1047.253      | -82.085     | 4.066      | -78.019    | 1038.00 | 21.10     | 6.91     | -71.10         | .00        | 6.15           | 18.20          | 10.000         | 6.000           | 1.50 | 0 .0           |
| 132.747       | .0172       |            |            |         |           | .0134    | 1.78           | 4.07       | 2.26           | 3.89           | .015           | .00             | 1.50 | TRAP           |
| 1180.000      | -79.807     | 4.196      | -75.611    | 1038.00 | 20.12     | 6.29     | -69.32         | .00        | 6.15           | 18.59          | 10.000         | 6.000           | 1.50 | 0 .0           |
| TRANS STR     | .0171       |            |            |         |           | .0129    | .19            | 4.20       | 2.13           |                | .015           | .00             | 1.50 | TRAP           |
| 1195.000      | -79.550     | 3.970      | -75.580    | 1038.00 | 20.64     | 6.61     | -68.97         | .00        | 5.93           | 12.67          | 10.000         | 12.670          | .00  | 0 .0           |
| WALL EXIT     |             |            |            |         |           |          |                |            |                |                |                |                 |      |                |
| 1195.000      | -79.550     | 4.233      | -75.317    | 1038.00 | 20.44     | 6.48     | -68.83         | .00        | 6.00           | 12.67          | 6.000          | 12.670          | .00  | 1 .7           |
| 60.000        | .0172       |            |            |         |           | .0207    | 1.24           | 4.23       | 1.80           | 4.50           | .015           | .00             | .00  | BOX            |
| 1255.000      | -78.520     | 4.135      | -74.385    | 1038.00 | 20.92     | 6.80     | -67.59         | .00        | 6.00           | 12.67          | 6.000          | 12.670          | .00  | 1 .7           |
| WALL ENTRANCE |             |            |            |         |           |          |                |            |                |                |                |                 |      |                |
| 1255.000      | -78.520     | 3.572      | -74.948    | 1038.00 | 22.94     | 8.17     | -66.78         | .00        | 5.93           | 12.67          | 10.000         | 12.670          | .00  | 0 .0           |
| TRANS STR     | .0171       |            |            |         |           | .0175    | .26            | 3.57       | 2.14           |                | .015           | .00             | .00  | RECTANG        |
| 1270.000      | -78.263     | 3.885      | -74.378    | 1038.00 | 22.59     | 7.92     | -66.45         | .00        | 6.15           | 17.66          | 10.000         | 6.000           | 1.50 | 0 .0           |
| 1202.018      | .0172       |            |            |         |           | .0172    | 20.63          | 3.89       | 2.47           | 3.89           | .015           | .00             | 1.50 | TRAP           |
| 2472.018      | -57.638     | 3.885      | -53.753    | 1038.00 | 22.59     | 7.92     | -45.83         | .00        | 6.15           | 17.66          | 10.000         | 6.000           | 1.50 | 0 .0           |
| 572.932       | .0172       |            |            |         |           | .0168    | 9.60           | 3.89       | 2.47           | 3.89           | .015           | .00             | 1.50 | TRAP           |

CVWD  
 MDP  
 003-01

| Station | Invert Elev | Depth (FT) | Water Elev | Q (CFS) | Vel (FPS) | Vel Head | Energy Grd.El. | Super Elev | Critical Depth | Flow Top width | Height/Dia.-FT | Base Wt or I.D. | ZL    | No Wth Prs/Pip |
|---------|-------------|------------|------------|---------|-----------|----------|----------------|------------|----------------|----------------|----------------|-----------------|-------|----------------|
| L/Elem  | Ch Slope    |            |            |         |           | SF Ave   | HF             | SE Dpth    | Froude N       | Norm Dp        | "N"            | X-Fall          | ZR    | Type Ch        |
| *****   | *****       | *****      | *****      | *****   | *****     | *****    | *****          | *****      | *****          | *****          | *****          | *****           | ***** | *****          |

| 003-01   |         |       |         |         |       |       |        |      |      |       |        |       |      |      |
|--|---------|-------|---------|---------|-------|-------|--------|------|------|-------|--------|-------|------|------|
| 3044.950   | -47.808 | 3.931 | -43.877 | 1038.00 | 22.19 | 7.65  | -36.23 | .00  | 6.15 | 17.79 | 10.000 | 6.000 | 1.50 | 0 .0 |
| 317.520  | .0172   |       |         |         |       | .0154 | 4.88   | 3.93 | 2.41 | 3.89  | .015   | .00   | 1.50 | TRAP |
| 3362.470   | -42.360 | 4.058 | -38.302 | 1038.00 | 21.16 | 6.95  | -31.35 | .00  | 6.15 | 18.17 | 10.000 | 6.000 | 1.50 | 0 .0 |
| 137.530  | .0172   |       |         |         |       | .0135 | 1.86   | 4.06 | 2.27 | 3.89  | .015   | .00   | 1.50 | TRAP |
| 3500.000   | -40.000 | 4.189 | -35.811 | 1038.00 | 20.18 | 6.32  | -29.49 | .00  | 6.15 | 18.57 | 10.000 | 6.000 | 1.50 | 0 .0 |
| JUNCT STR  | .0140   |       |         |         |       | .0154 | .31    | 4.19 | 2.14 |       | .015   | .00   | 1.50 | TRAP |
| ----- WARNING - Junction Analysis - Change in Channel Type ----- |         |       |         |         |       |       |        |      |      |       |        |       |      |      |
| 3520.000   | -39.719 | 4.174 | -35.545 | 840.00  | 22.36 | 7.77  | -27.78 | .00  | 6.47 | 9.00  | 10.000 | 9.000 | .00  | 0 .0 |
| WALL EXIT  |         |       |         |         |       |       |        |      |      |       |        |       |      |      |
| 3520.000   | -39.719 | 5.917 | -33.802 | 840.00  | 21.07 | 6.90  | -26.91 | .00  | 7.17 | 7.02  | 8.000  | .000  | .00  | 1 .0 |
| 2024.193   | .0140   |       |         |         |       | .0140 | 28.41  | 5.92 | 1.56 | 5.92  | .015   | .00   | .00  | PIPE |
| 5544.193   | -11.310 | 5.917 | -5.393  | 840.00  | 21.07 | 6.90  | 1.50   | .00  | 7.17 | 7.02  | 8.000  | .000  | .00  | 1 .0 |
| 491.521  | .0140   |       |         |         |       | .0135 | 6.66   | 5.92 | 1.56 | 5.92  | .015   | .00   | .00  | PIPE |
| 6035.714   | -4.411  | 6.105 | 1.694   | 840.00  | 20.41 | 6.47  | 8.16   | .00  | 7.17 | 6.80  | 8.000  | .000  | .00  | 1 .0 |
| 175.767  | .0140   |       |         |         |       | .0124 | 2.18   | 6.11 | 1.46 | 5.92  | .015   | .00   | .00  | PIPE |
| 6211.481   | -1.944  | 6.409 | 4.465   | 840.00  | 19.46 | 5.88  | 10.34  | .00  | 7.17 | 6.39  | 8.000  | .000  | .00  | 1 .0 |
| 68.396   | .0140   |       |         |         |       | .0113 | .77    | 6.41 | 1.32 | 5.92  | .015   | .00   | .00  | PIPE |
| FILE: 003-01.WSW   |         |       |         |         |       |       |        |      |      |       |        |       |      |      |

W S P G W - CIVILDESIGN Version 14.06  
 Program Package Serial Number: 1585  
 WATER SURFACE PROFILE LISTING  
 Date: 6- 5-2014 Time: 4:47: 3  
 PAGE 3

CVWD  
 MDP

003-01

| Station       | Invert Elev | Depth (FT) | Water Elev | Q (CFS) | Vel (FPS) | Vel Head | Energy Grd. El. | Super Elev | Critical Depth | Flow Top width | Height/Dia.-FT | Base Wt/ or I.D. | ZL   | No Wth Prs/Pip |
|---------------|-------------|------------|------------|---------|-----------|----------|-----------------|------------|----------------|----------------|----------------|------------------|------|----------------|
| L/Elem        | Ch Slope    |            |            |         |           | SF Ave   | HF              | SE Dpth    | Froude N       | Norm Dp        | "N"            | X-Fall           | ZR   | Type Ch        |
| 6279.877      | -.984       | 6.754      | 5.770      | 840.00  | 18.55     | 5.34     | 11.11           | .00        | 7.17           | 5.80           | 8.000          | .000             | .00  | 1 .0           |
| 20.123        | .0140       |            |            |         |           | .0104    | .21             | 6.75       | 1.17           | 5.92           | .015           | .00              | .00  | PIPE           |
| 6300.000      | -.702       | 7.167      | 6.465      | 840.00  | 17.69     | 4.86     | 11.32           | .00        | 7.17           | 4.89           | 8.000          | .000             | .00  | 1 .0           |
| WALL ENTRANCE |             |            |            |         |           |          |                 |            |                |                |                |                  |      |                |
| 6300.000      | -.702       | 15.194     | 14.492     | 840.00  | 6.14      | .59      | 15.08           | .00        | 6.47           | 9.00           | 10.000         | 9.000            | .00  | 0 .0           |
| TRANS STR     | .2458       |            |            |         |           | .0008    | .03             | 15.19      | .28            |                | .015           | .00              | .00  | RECTANG        |
| 6335.000      | 7.900       | 6.498      | 14.398     | 840.00  | 6.90      | .74      | 15.14           | .00        | 4.91           | 28.49          | 10.000         | 9.000            | 1.50 | 0 .0           |
| 65.000        | .0015       |            |            |         |           | .0008    | .06             | 6.50       | .59            | 5.58           | .015           | .00              | 1.50 | TRAP           |

6400.000    8.000    6.429    14.429    840.00    7.01    <sup>003-01</sup>.76    15.19    .00    4.91    28.29    10.000    9.000    1.50    0    .0  
-|-    -|-    -|-    -|-    -|-    -|-    -|-    -|-    -|-    -|-    -|-    -|-    -|-    -|-    -|-



|    |    |   |   |          |        |         |       |       |     |
|----|----|---|---|----------|--------|---------|-------|-------|-----|
| CD | 19 | 1 | 0 | .000     | 10.000 | 48.000  | 1.500 | 1.500 | .00 |
| CD | 20 | 2 | 0 | .000     | 10.000 | 28.670  | .000  | .000  | .00 |
| CD | 21 | 3 | 1 | .670     | 7.000  | 28.670  | .000  | .000  | .00 |
| CD | 25 | 1 | 0 | .000     | 10.000 | 40.000  | 1.500 | 1.500 | .00 |
| CD | 26 | 1 | 0 | .000     | 10.000 | 32.000  | 1.500 | 1.500 | .00 |
| CD | 27 | 1 | 0 | .000     | 10.000 | 19.000  | 1.500 | 1.500 | .00 |
| CD | 28 | 1 | 0 | .000     | 10.000 | 105.000 | 1.500 | 1.500 | .00 |
| CD | 29 | 1 | 0 | .000     | 10.000 | 14.000  | 1.500 | 1.500 | .00 |
| CD | 30 | 2 | 0 | .000     | 10.000 | 28.670  | .000  | .000  | .00 |
| CD | 31 | 3 | 1 | .670     | 7.000  | 28.670  | .000  | .000  | .00 |
| CD | 35 | 1 | 0 | .000     | 10.000 | 6.000   | 1.500 | 1.500 | .00 |
| CD | 40 | 2 | 0 | .000     | 10.000 | 18.670  | .000  | .000  | .00 |
| CD | 41 | 3 | 1 | .670     | 7.000  | 18.670  | .000  | .000  | .00 |
| CD | 50 | 2 | 0 | .000     | 10.000 | 43.340  | .000  | .000  | .00 |
| CD | 51 | 3 | 2 | .670     | 7.000  | 43.340  | .000  | .000  | .00 |
| CD | 60 | 2 | 0 | .000     | 10.000 | 43.340  | .000  | .000  | .00 |
| CD | 61 | 3 | 2 | .670     | 7.000  | 43.340  | .000  | .000  | .00 |
| CD | 70 | 2 | 0 | .000     | 10.000 | 37.340  | .000  | .000  | .00 |
| CD | 71 | 3 | 2 | .670     | 7.000  | 37.340  | .000  | .000  | .00 |
| Q  |    |   |   | 1845.000 | .0     |         |       |       |     |

P01

| CARD CODE | SECT NO | CHN TYPE | NO OF PIER/PIP | AVE WIDTH | PIER DIAMETER | HEIGHT 1 | BASE WIDTH | ZL    | ZR  | INV DROP | Y(1) | Y(2) | Y(3) | Y(4) | Y(5) | Y(6) | Y(7) | Y(8) | Y(9) | Y(10) |
|-----------|---------|----------|----------------|-----------|---------------|----------|------------|-------|-----|----------|------|------|------|------|------|------|------|------|------|-------|
| CD        | 1       | 1        | 0              | .000      | 6.000         | 500.000  | 1.500      | 1.500 | .00 |          |      |      |      |      |      |      |      |      |      |       |
| CD        | 2       | 1        | 0              | .000      | 10.000        | 95.000   | .000       | .000  | .00 |          |      |      |      |      |      |      |      |      |      |       |
| CD        | 3       | 1        | 0              | .000      | 10.000        | 55.000   | 1.500      | 1.500 | .00 |          |      |      |      |      |      |      |      |      |      |       |
| CD        | 4       | 1        | 0              | .000      | 10.000        | 43.000   | 1.500      | 1.500 | .00 |          |      |      |      |      |      |      |      |      |      |       |
| CD        | 5       | 4        | 1              |           | 8.000         |          |            |       |     |          |      |      |      |      |      |      |      |      |      |       |
| CD        | 6       | 1        | 0              | .000      | 10.000        | 40.000   | 1.500      | 1.500 | .00 |          |      |      |      |      |      |      |      |      |      |       |
| CD        | 7       | 1        | 0              | .000      | 10.000        | 35.000   | 1.500      | 1.500 | .00 |          |      |      |      |      |      |      |      |      |      |       |
| CD        | 8       | 1        | 0              | .000      | 10.000        | 25.000   | 1.500      | 1.500 | .00 |          |      |      |      |      |      |      |      |      |      |       |
| CD        | 9       | 1        | 0              | .000      | 10.000        | 18.000   | 1.500      | 1.500 | .00 |          |      |      |      |      |      |      |      |      |      |       |
| CD        | 10      | 2        | 0              | .000      | 10.000        | 58.010   |            |       | .00 |          |      |      |      |      |      |      |      |      |      |       |
| CD        | 11      | 3        | 3              | .670      | 7.000         | 58.010   | .000       | .000  | .00 |          |      |      |      |      |      |      |      |      |      |       |
| CD        | 12      | 1        | 0              | .000      | 10.000        | 22.000   | 1.500      | 1.500 | .00 |          |      |      |      |      |      |      |      |      |      |       |
| CD        | 13      | 1        | 0              | .000      | 10.000        | 12.000   | 1.500      | 1.500 | .00 |          |      |      |      |      |      |      |      |      |      |       |
| CD        | 14      | 1        | 0              | .000      | 10.000        | 8.000    | 1.500      | 1.500 | .00 |          |      |      |      |      |      |      |      |      |      |       |
| CD        | 15      | 1        | 0              | .000      | 10.000        | 6.000    | 1.500      | 1.500 | .00 |          |      |      |      |      |      |      |      |      |      |       |
| CD        | 16      | 1        | 0              | .000      | 10.000        | 8.000    | 1.500      | 1.500 | .00 |          |      |      |      |      |      |      |      |      |      |       |
| CD        | 17      | 1        | 0              | .000      | 10.000        | 28.000   | 1.500      | 1.500 | .00 |          |      |      |      |      |      |      |      |      |      |       |
| CD        | 18      | 1        | 0              | .000      | 10.000        | 24.000   | 1.500      | 1.500 | .00 |          |      |      |      |      |      |      |      |      |      |       |
| CD        | 19      | 1        | 0              | .000      | 10.000        | 48.000   | 1.500      | 1.500 | .00 |          |      |      |      |      |      |      |      |      |      |       |
| CD        | 20      | 2        | 0              | .000      | 10.000        | 28.670   |            |       | .00 |          |      |      |      |      |      |      |      |      |      |       |
| CD        | 21      | 3        | 1              | .670      | 7.000         | 28.670   | .000       | .000  | .00 |          |      |      |      |      |      |      |      |      |      |       |
| CD        | 25      | 1        | 0              | .000      | 10.000        | 40.000   | 1.500      | 1.500 | .00 |          |      |      |      |      |      |      |      |      |      |       |
| CD        | 26      | 1        | 0              | .000      | 10.000        | 32.000   | 1.500      | 1.500 | .00 |          |      |      |      |      |      |      |      |      |      |       |
| CD        | 27      | 1        | 0              | .000      | 10.000        | 19.000   | 1.500      | 1.500 | .00 |          |      |      |      |      |      |      |      |      |      |       |
| CD        | 28      | 1        | 0              | .000      | 10.000        | 105.000  | 1.500      | 1.500 | .00 |          |      |      |      |      |      |      |      |      |      |       |
| CD        | 29      | 1        | 0              | .000      | 10.000        | 14.000   | 1.500      | 1.500 | .00 |          |      |      |      |      |      |      |      |      |      |       |
| CD        | 30      | 2        | 0              | .000      | 10.000        | 28.670   |            |       | .00 |          |      |      |      |      |      |      |      |      |      |       |
| CD        | 31      | 3        | 1              | .670      | 7.000         | 28.670   | .000       | .000  | .00 |          |      |      |      |      |      |      |      |      |      |       |
| CD        | 35      | 1        | 0              | .000      | 10.000        | 6.000    | 1.500      | 1.500 | .00 |          |      |      |      |      |      |      |      |      |      |       |
| CD        | 40      | 2        | 0              | .000      | 10.000        | 18.670   |            |       | .00 |          |      |      |      |      |      |      |      |      |      |       |
| CD        | 41      | 3        | 1              | .670      | 7.000         | 18.670   | .000       | .000  | .00 |          |      |      |      |      |      |      |      |      |      |       |
| CD        | 50      | 2        | 0              | .000      | 10.000        | 43.340   |            |       | .00 |          |      |      |      |      |      |      |      |      |      |       |
| CD        | 51      | 3        | 2              | .670      | 7.000         | 43.340   | .000       | .000  | .00 |          |      |      |      |      |      |      |      |      |      |       |
| CD        | 60      | 2        | 0              | .000      | 10.000        | 43.340   |            |       | .00 |          |      |      |      |      |      |      |      |      |      |       |
| CD        | 61      | 3        | 2              | .670      | 7.000         | 43.340   | .000       | .000  | .00 |          |      |      |      |      |      |      |      |      |      |       |
| CD        | 70      | 2        | 0              | .000      | 10.000        | 37.340   |            |       | .00 |          |      |      |      |      |      |      |      |      |      |       |
| CD        | 71      | 3        | 2              | .670      | 7.000         | 37.340   | .000       | .000  | .00 |          |      |      |      |      |      |      |      |      |      |       |

WATER SURFACE PROFILE - TITLE CARD LISTING

HEADING LINE NO 1 IS -  
 CVWD  
 HEADING LINE NO 2 IS -  
 MDP  
 HEADING LINE NO 3 IS -  
 P01

W S P G W  
 WATER SURFACE PROFILE - ELEMENT CARD LISTING

ELEMENT NO 1 IS A SYSTEM OUTLET \* \* \*  
 U/S DATA STATION INVERT SECT W S ELEV  
 1266.910 -232.873 1 -230.000  
 THE ABOVE ELEMENT CONTAINED AN INVERT ELEV WHICH WAS NOT GREATER THAN THE PREVIOUS INVERT ELEV -WARNING  
 ELEMENT NO 2 IS A TRANSITION \* \* \*

| ELEMENT NO  | IS A               | U/S DATA | STATION   | INVERT   | SECT | P01 | RADIUS   | ANGLE | PHI 3  | PHI 4 | MAN H |
|---|--------------------|----------|-----------|----------|------|-----|----------|-------|--------|-------|-------|
| 3   | IS A JUNCTION      | U/S DATA | 2025.500  | -232.589 | 2    | N   | .000     | .000  | *      |       |       |
|   |                    | U/S DATA | 2145.940  | -231.479 | 3    | N   | 2247.000 | .000  | 30.000 |       | .000  |
| THE ABOVE ELEMENT CONTAINED AN INVERT ELEV WHICH WAS NOT GREATER THAN THE PREVIOUS INVERT ELEV -WARNING |                    |          |           |          |      |     |          |       |        |       |       |
| 4   | IS A REACH         | U/S DATA | 5576.000  | -227.180 | 3    | N   | .000     | .000  | .000   |       | 0     |
| 5   | IS A TRANSITION    | U/S DATA | 5591.000  | -227.159 | 10   | N   | .000     | .000  |        |       |       |
| 6   | IS A WALL EXIT     | U/S DATA | 5591.000  | -227.159 | 11   | N   | .000     | .000  |        |       |       |
| 7   | IS A REACH         | U/S DATA | 5780.000  | -226.300 | 11   | N   | .000     | .000  | .000   |       | 0     |
| 8   | IS A WALL ENTRANCE | U/S DATA | 5780.000  | -226.300 | 10   | FP  | .500     |       |        |       |       |
| 9   | IS A JUNCTION      | U/S DATA | 5810.000  | -225.500 | 6    | N   | 656.000  | .000  | 45.000 |       | .000  |
| THE ABOVE ELEMENT CONTAINED AN INVERT ELEV WHICH WAS NOT GREATER THAN THE PREVIOUS INVERT ELEV -WARNING |                    |          |           |          |      |     |          |       |        |       |       |
| W S P G W   |                    |          |           |          |      |     |          |       |        |       |       |
| WATER SURFACE PROFILE - ELEMENT CARD LISTING  |                    |          |           |          |      |     |          |       |        |       |       |
| 10  | IS A REACH         | U/S DATA | 9000.000  | -212.000 | 6    | N   | .000     | .000  | .000   |       | 0     |
| 11  | IS A JUNCTION      | U/S DATA | 9030.000  | -210.500 | 7    | N   | 657.000  | .000  | 45.000 |       | .000  |
| THE ABOVE ELEMENT CONTAINED AN INVERT ELEV WHICH WAS NOT GREATER THAN THE PREVIOUS INVERT ELEV -WARNING |                    |          |           |          |      |     |          |       |        |       |       |
| 12  | IS A REACH         | U/S DATA | 12048.670 | -183.058 | 7    | N   | .000     | .000  | .000   |       | 0     |
| 13  | IS A JUNCTION      | U/S DATA | 12078.000 | -182.491 | 8    | N   | 917.000  | .000  | 30.000 |       | .000  |
| THE ABOVE ELEMENT CONTAINED AN INVERT ELEV WHICH WAS NOT GREATER THAN THE PREVIOUS INVERT ELEV -WARNING |                    |          |           |          |      |     |          |       |        |       |       |
| 14  | IS A REACH         | U/S DATA | 12165.000 | -182.000 | 8    | N   | .000     | .000  | .000   |       | 0     |
| 15  | IS A TRANSITION    | U/S DATA | 12180.000 | -181.833 | 20   | N   | .000     | .000  |        |       |       |
| 16  | IS A WALL EXIT     | U/S DATA |           |          |      |     |          |       |        |       |       |



|            |    |          |                  |           |          |      |      |          |       |        |       |  |  |
|------------|----|----------|------------------|-----------|----------|------|------|----------|-------|--------|-------|--|--|
|            |    | U/S DATA | STATION          | INVERT    | SECT     | P01  |      |          |       |        |       |  |  |
|            |    |          | 17540.000        | -121.000  | 16       | N    |      | RADIUS   | ANGLE |        |       |  |  |
|            |    |          | *                | *         | *        | .015 |      | .000     | .000  |        |       |  |  |
| ELEMENT NO | 34 | IS A     | REACH            |           |          |      |      |          |       |        |       |  |  |
|            |    |          | U/S DATA         | STATION   | INVERT   | SECT |      | RADIUS   | ANGLE | ANG PT | MAN H |  |  |
|            |    |          |                  | 18000.000 | -117.420 | 16   | N    | .000     | .000  | .000   | 0     |  |  |
|            |    |          |                  |           |          |      | .015 |          |       |        |       |  |  |
| ELEMENT NO | 35 | IS A     | SYSTEM HEADWORKS |           |          |      | *    |          |       |        |       |  |  |
|            |    |          | U/S DATA         | STATION   | INVERT   | SECT |      | W S ELEV |       |        |       |  |  |
|            |    |          |                  | 18000.000 | -117.420 | 16   |      | .000     |       |        |       |  |  |

CVWD  
MDP  
P01

| Station        | Invert Elev | Depth (FT) | Water Elev | Q (CFS) | Vel (FPS) | Vel Head | Energy Grd.El. | Super Elev | Critical Depth | Flow Top width | Height/Dia.-FT | Base Wt or I.D. | ZL   | No Wth Prs/Pip |
|----------------|-------------|------------|------------|---------|-----------|----------|----------------|------------|----------------|----------------|----------------|-----------------|------|----------------|
| L/Elem         | Ch slope    |            |            |         |           | SF Ave   | HF             | SE Dpth    | Froude N       | Norm Dp        | "N"            | X-Fall          | ZR   | Type Ch        |
| 1266.910       | -232.873    | 2.873      | -230.000   | 7452.00 | 5.14      | .41      | -229.59        | .00        | 1.90           | 508.62         | 6.000          | 500.000         | 1.50 | 0 .0           |
| TRANS STR      | .0004       |            |            |         |           |          |                | 2.87       | .54            |                | .015           | .00             | 1.50 | TRAP           |
| 2025.500       | -232.589    | 5.760      | -226.829   | 7452.00 | 13.62     | 2.88     | -223.95        | .00        | 5.76           | 95.00          | 10.000         | 95.000          | .00  | 0 .0           |
| JUNCT STR      | .0092       |            |            |         |           | .0020    | .24            | 5.76       | 1.00           |                | .015           | .00             | .00  | TRAP           |
| 2145.940       | -231.479    | 6.320      | -225.159   | 5205.00 | 12.77     | 2.53     | -222.63        | .00        | 6.16           | 73.96          | 10.000         | 55.000          | 1.50 | 0 .0           |
| 82.296         | .0013       |            |            |         |           | .0017    | .14            | 6.32       | .96            | 7.05           | .015           | .00             | 1.50 | TRAP           |
| 2228.236       | -231.376    | 6.588      | -224.788   | 5205.00 | 12.18     | 2.30     | -222.49        | .00        | 6.16           | 74.76          | 10.000         | 55.000          | 1.50 | 0 .0           |
| 301.474        | .0013       |            |            |         |           | .0015    | .45            | 6.59       | .90            | 7.05           | .015           | .00             | 1.50 | TRAP           |
| 2529.710       | -230.998    | 6.865      | -224.133   | 5205.00 | 11.61     | 2.09     | -222.04        | .00        | 6.16           | 75.60          | 10.000         | 55.000          | 1.50 | 0 .0           |
| 1000.614       | .0013       |            |            |         |           | .0013    | 1.31           | 6.87       | .84            | 7.05           | .015           | .00             | 1.50 | TRAP           |
| 3530.324       | -229.744    | 7.051      | -222.692   | 5205.00 | 11.26     | 1.97     | -220.73        | .00        | 6.16           | 76.15          | 10.000         | 55.000          | 1.50 | 0 .0           |
| 1848.516       | .0013       |            |            |         |           | .0013    | 2.32           | 7.05       | .80            | 7.05           | .015           | .00             | 1.50 | TRAP           |
| 5378.841       | -227.427    | 7.051      | -220.376   | 5205.00 | 11.26     | 1.97     | -218.41        | .00        | 6.16           | 76.15          | 10.000         | 55.000          | 1.50 | 0 .0           |
| HYDRAULIC JUMP |             |            |            |         |           |          |                |            |                |                |                |                 |      |                |
| 5378.841       | -227.427    | 5.333      | -222.094   | 5205.00 | 15.49     | 3.73     | -218.37        | .00        | 6.16           | 71.00          | 10.000         | 55.000          | 1.50 | 0 .0           |
| 56.314         | .0013       |            |            |         |           | .0035    | .20            | 5.33       | 1.26           | 7.05           | .015           | .00             | 1.50 | TRAP           |
| 5435.155       | -227.357    | 5.148      | -222.209   | 5205.00 | 16.12     | 4.04     | -218.17        | .00        | 6.16           | 70.44          | 10.000         | 55.000          | 1.50 | 0 .0           |
| 69.625         | .0013       |            |            |         |           | .0040    | .28            | 5.15       | 1.33           | 7.05           | .015           | .00             | 1.50 | TRAP           |

CVWD  
MDP  
P01

| Station | Invert Elev | Depth (FT) | Water Elev | Q (CFS) | Vel (FPS) | Vel Head | Energy Grd.El. | Super Elev | Critical Depth | Flow Top width | Height/Dia.-FT | Base Wt or I.D. | ZL    | No Wth Prs/Pip |
|---------|-------------|------------|------------|---------|-----------|----------|----------------|------------|----------------|----------------|----------------|-----------------|-------|----------------|
| L/Elem  | Ch slope    |            |            |         |           | SF Ave   | HF             | SE Dpth    | Froude N       | Norm Dp        | "N"            | X-Fall          | ZR    | Type Ch        |
| *****   | *****       | *****      | *****      | *****   | *****     | *****    | *****          | *****      | *****          | *****          | *****          | *****           | ***** | *****          |

| P01           |          |       |          |         |       |       |         |      |      |       |        |        |      |         |
|---------------|----------|-------|----------|---------|-------|-------|---------|------|------|-------|--------|--------|------|---------|
| 5504.779      | -227.269 | 4.933 | -222.336 | 5205.00 | 16.91 | 4.44  | -217.90 | .00  | 6.16 | 69.80 | 10.000 | 55.000 | 1.50 | 0 .0    |
| 71.221        | .0013    |       |          |         |       | .0046 | .33     | 4.93 | 1.42 | 7.05  | .015   | .00    | 1.50 | TRAP    |
| 5576.000      | -227.180 | 4.727 | -222.453 | 5205.00 | 17.73 | 4.88  | -217.57 | .00  | 6.16 | 69.18 | 10.000 | 55.000 | 1.50 | 0 .0    |
| TRANS STR     | .0014    |       |          |         |       | .0044 | .07     | 4.73 | 1.52 |       | .015   | .00    | 1.50 | TRAP    |
| 5591.000      | -227.159 | 5.364 | -221.795 | 5205.00 | 16.73 | 4.35  | -217.45 | .00  | 6.30 | 58.01 | 10.000 | 58.010 | .00  | 0 .0    |
| WALL EXIT     |          |       |          |         |       |       |         |      |      |       |        |        |      |         |
| 5591.000      | -227.159 | 5.649 | -221.510 | 5205.00 | 16.45 | 4.20  | -217.31 | .00  | 6.45 | 58.01 | 7.000  | 58.010 | .00  | 3 .7    |
| 37.449        | .0045    |       |          |         |       | .0062 | .23     | 5.65 | 1.24 | 6.27  | .015   | .00    | .00  | BOX     |
| 5628.449      | -226.989 | 5.532 | -221.457 | 5205.00 | 16.80 | 4.38  | -217.07 | .00  | 6.45 | 58.01 | 7.000  | 58.010 | .00  | 3 .7    |
| 78.849        | .0045    |       |          |         |       | .0068 | .54     | 5.53 | 1.28 | 6.27  | .015   | .00    | .00  | BOX     |
| 5707.298      | -226.630 | 5.274 | -221.356 | 5205.00 | 17.62 | 4.82  | -216.53 | .00  | 6.45 | 58.01 | 7.000  | 58.010 | .00  | 3 .7    |
| 72.702        | .0045    |       |          |         |       | .0078 | .57     | 5.27 | 1.38 | 6.27  | .015   | .00    | .00  | BOX     |
| 5780.000      | -226.300 | 5.029 | -221.271 | 5205.00 | 18.48 | 5.30  | -215.97 | .00  | 6.45 | 58.01 | 7.000  | 58.010 | .00  | 3 .7    |
| WALL ENTRANCE |          |       |          |         |       |       |         |      |      |       |        |        |      |         |
| 5780.000      | -226.300 | 4.461 | -221.839 | 5205.00 | 20.11 | 6.28  | -215.56 | .00  | 6.30 | 58.01 | 10.000 | 58.010 | .00  | 0 .0    |
| JUNCT STR     | .0267    |       |          |         |       | .0055 | .17     | 4.46 | 1.68 |       | .015   | .00    | .00  | RECTANG |

----- WARNING - Junction Analysis - Change in Channel Type -----

FILE: P01.WSW

W S P G W - CIVILDESIGN Version 14.06

PAGE 3

Program Package Serial Number: 1585

WATER SURFACE PROFILE LISTING

Date: 5-28-2014 Time: 2:39:30

CVWD

MDP

P01

| Station  | Invert Elev | Depth (FT) | Water Elev | Q (CFS) | Vel (FPS) | Vel Head | Energy Grd.El. | Super Elev | Critical Depth | Flow Top Width | Height/Dia.-FT | Base Wt or I.D. | ZL   | No Wth Prs/Pip |
|----------|-------------|------------|------------|---------|-----------|----------|----------------|------------|----------------|----------------|----------------|-----------------|------|----------------|
| L/Elem   | Ch Slope    |            |            |         |           | SF Ave   | HF             | SE Dpth    | Froude N       | Norm Dp        | "N"            | X-Fall          | ZR   | Type Ch        |
| 5810.001 | -225.500    | 5.453      | -220.047   | 4549.00 | 17.31     | 4.66     | -215.39        | .00        | 6.75           | 56.36          | 10.000         | 40.000          | 1.50 | 0 .0           |
| 1310.110 | .0042       |            |            |         |           | .0042    | 5.54           | 5.45       | 1.41           | 5.45           | .015           | .00             | 1.50 | TRAP           |
| 7120.111 | -219.956    | 5.453      | -214.503   | 4549.00 | 17.31     | 4.66     | -209.85        | .00        | 6.75           | 56.36          | 10.000         | 40.000          | 1.50 | 0 .0           |
| 761.169  | .0042       |            |            |         |           | .0044    | 3.38           | 5.45       | 1.41           | 5.45           | .015           | .00             | 1.50 | TRAP           |
| 7881.280 | -216.734    | 5.309      | -211.426   | 4549.00 | 17.87     | 4.96     | -206.47        | .00        | 6.75           | 55.93          | 10.000         | 40.000          | 1.50 | 0 .0           |
| 369.508  | .0042       |            |            |         |           | .0050    | 1.85           | 5.31       | 1.48           | 5.45           | .015           | .00             | 1.50 | TRAP           |
| 8250.788 | -215.171    | 5.095      | -210.075   | 4549.00 | 18.74     | 5.45     | -204.62        | .00        | 6.75           | 55.29          | 10.000         | 40.000          | 1.50 | 0 .0           |
| 222.780  | .0042       |            |            |         |           | .0058    | 1.28           | 5.10       | 1.58           | 5.45           | .015           | .00             | 1.50 | TRAP           |

| P01           |          |       |          |         |       |       |         |      |      |       |        |        |      |      |
|---------------|----------|-------|----------|---------|-------|-------|---------|------|------|-------|--------|--------|------|------|
| 8473.568      | -214.228 | 4.890 | -209.338 | 4549.00 | 19.65 | 6.00  | -203.34 | .00  | 6.75 | 54.67 | 10.000 | 40.000 | 1.50 | 0 .0 |
| 167.102       | .0042    |       |          |         |       | .0066 | 1.11    | 4.89 | 1.68 | 5.45  | .015   | .00    | 1.50 | TRAP |
| 8640.670      | -213.521 | 4.692 | -208.829 | 4549.00 | 20.61 | 6.60  | -202.23 | .00  | 6.75 | 54.08 | 10.000 | 40.000 | 1.50 | 0 .0 |
| 137.098       | .0042    |       |          |         |       | .0077 | 1.05    | 4.69 | 1.80 | 5.45  | .015   | .00    | 1.50 | TRAP |
| 8777.768      | -212.940 | 4.501 | -208.440 | 4549.00 | 21.62 | 7.26  | -201.18 | .00  | 6.75 | 53.50 | 10.000 | 40.000 | 1.50 | 0 .0 |
| 117.915       | .0042    |       |          |         |       | .0088 | 1.04    | 4.50 | 1.92 | 5.45  | .015   | .00    | 1.50 | TRAP |
| 8895.683      | -212.441 | 4.317 | -208.125 | 4549.00 | 22.67 | 7.98  | -200.14 | .00  | 6.75 | 52.95 | 10.000 | 40.000 | 1.50 | 0 .0 |
| 104.317       | .0042    |       |          |         |       | .0102 | 1.06    | 4.32 | 2.05 | 5.45  | .015   | .00    | 1.50 | TRAP |
| 9000.000      | -212.000 | 4.140 | -207.860 | 4549.00 | 23.78 | 8.78  | -199.08 | .00  | 6.75 | 52.42 | 10.000 | 40.000 | 1.50 | 0 .0 |
| JUNCT STR     | .0500    |       |          |         |       | .0100 | .30     | 4.14 | 2.19 |       | .015   | .00    | 1.50 | TRAP |
| FILE: P01.WSW |          |       |          |         |       |       |         |      |      |       |        |        |      |      |

W S P G W - CIVILDESIGN Version 14.06  
 Program Package Serial Number: 1585

PAGE 4

WATER SURFACE PROFILE LISTING

Date: 5-28-2014 Time: 2:39:30

CVWD  
 MDP  
 P01

| Station   | Invert Elev | Depth (FT) | Water Elev | Q (CFS) | Vel (FPS) | Vel Head | Energy Grd.El. | Super Elev | Critical Depth | Flow Top width | Height/Dia.-FT | Base Wt or I.D. | ZL   | No Wth Prs/Pip |
|-----------|-------------|------------|------------|---------|-----------|----------|----------------|------------|----------------|----------------|----------------|-----------------|------|----------------|
| L/Elem    | Ch slope    |            |            |         |           | SF Ave   | HF             | SE Dpth    | Froude N       | Norm Dp        | "N"            | X-Fall          | ZR   | Type Ch        |
| 9030.000  | -210.500    | 4.293      | -206.207   | 3892.00 | 21.88     | 7.43     | -198.78        | .00        | 6.58           | 47.88          | 10.000         | 35.000          | 1.50 | 0 .0           |
| 2195.336  | .0091       |            |            |         |           | .0091    | 19.96          | 4.29       | 2.00           | 4.29           | .015           | .00             | 1.50 | TRAP           |
| 11225.340 | -190.543    | 4.293      | -186.249   | 3892.00 | 21.88     | 7.43     | -178.82        | .00        | 6.58           | 47.88          | 10.000         | 35.000          | 1.50 | 0 .0           |
| 823.334   | .0091       |            |            |         |           | .0090    | 7.42           | 4.29       | 2.00           | 4.29           | .015           | .00             | 1.50 | TRAP           |
| 12048.670 | -183.058    | 4.316      | -178.742   | 3892.00 | 21.74     | 7.34     | -171.40        | .00        | 6.58           | 47.95          | 10.000         | 35.000          | 1.50 | 0 .0           |
| JUNCT STR | .0193       |            |            |         |           | .0101    | .30            | 4.32       | 1.98           |                | .015           | .00             | 1.50 | TRAP           |
| 12078.000 | -182.491    | 4.131      | -178.360   | 2975.00 | 23.09     | 8.28     | -170.08        | .00        | 6.62           | 37.39          | 10.000         | 25.000          | 1.50 | 0 .0           |
| 87.000    | .0056       |            |            |         |           | .0121    | 1.05           | 4.13       | 2.19           | 5.04           | .015           | .00             | 1.50 | TRAP           |
| 12165.000 | -182.000    | 3.993      | -178.007   | 2975.00 | 24.04     | 8.97     | -169.03        | .00        | 6.62           | 36.98          | 10.000         | 25.000          | 1.50 | 0 .0           |
| TRANS STR | .0111       |            |            |         |           | .0120    | .18            | 3.99       | 2.32           |                | .015           | .00             | 1.50 | TRAP           |
| 12180.000 | -181.833    | 4.402      | -177.431   | 2975.00 | 23.57     | 8.63     | -168.80        | .00        | 6.94           | 28.67          | 10.000         | 28.670          | .00  | 0 .0           |
| WALL EXIT |             |            |            |         |           |          |                |            |                |                |                |                 |      |                |
| 12180.000 | -181.833    | 4.522      | -177.311   | 2975.00 | 23.50     | 8.57     | -168.74        | .00        | 7.00           | 28.67          | 7.000          | 28.670          | .00  | 1 .7           |
| 40.000    | .0111       |            |            |         |           | .0149    | .59            | 4.52       | 1.97           | 4.99           | .015           | .00             | .00  | BOX            |
| 12220.000 | -181.389    | 4.469      | -176.920   | 2975.00 | 23.78     | 8.78     | -168.14        | .00        | 7.00           | 28.67          | 7.000          | 28.670          | .00  | 1 .7           |

P01

|               |           |          |       |          |         |       |       |         |      |      |       |        |        |     |         |    |
|---------------|-----------|----------|-------|----------|---------|-------|-------|---------|------|------|-------|--------|--------|-----|---------|----|
| WALL ENTRANCE | 12220.000 | -181.389 | 4.201 | -177.188 | 2975.00 | 24.70 | 9.47  | -167.71 | .00  | 6.94 | 28.67 | 10.000 | 28.670 | .00 | 0       | .0 |
| TRANS STR     | .0111     |          |       |          |         |       | .0120 | .18     | 4.20 | 2.12 |       | .015   | .00    | .00 | RECTANG |    |
| FILE: P01.WSW |           |          |       |          |         |       |       |         |      |      |       |        |        |     | PAGE    | 5  |

W S P G W - CIVILDESIGN Version 14.06  
 Program Package Serial Number: 1585

WATER SURFACE PROFILE LISTING

Date: 5-28-2014 Time: 2:39:30

CVWD  
MDP  
P01

| Station       | Invert Elev | Depth (FT) | Water Elev | Q (CFS) | Vel (FPS) | Vel Head | Energy Grd.El. | Super Elev | Critical Depth | Flow Top Width | Height/Dia.-FT | Base Wt or I.D. | ZL   | No wth Prs/Pip |   |
|---------------|-------------|------------|------------|---------|-----------|----------|----------------|------------|----------------|----------------|----------------|-----------------|------|----------------|---|
| L/Elem        | Ch Slope    |            |            |         |           | SF Ave   | HF             | SE Dpth    | Froude N       | Norm Dp        | "N"            | X-Fall          | ZR   | Type Ch        |   |
| 12235.000     | -181.222    | 4.895      | -176.327   | 2975.00 | 23.98     | 8.93     | -167.40        | .00        | 7.61           | 32.68          | 10.000         | 18.000          | 1.50 | 0 .0           |   |
| 8.199         | .0111       |            |            |         |           | .0111    | .09            | 4.89       | 2.17           | 4.89           | .015           | .00             | 1.50 | TRAP           |   |
| 12243.200     | -181.131    | 4.895      | -176.236   | 2975.00 | 23.98     | 8.93     | -167.30        | .00        | 7.61           | 32.68          | 10.000         | 18.000          | 1.50 | 0 .0           |   |
| 899.085       | .0111       |            |            |         |           | .0108    | 9.74           | 4.89       | 2.17           | 4.89           | .015           | .00             | 1.50 | TRAP           |   |
| 13142.290     | -171.139    | 4.965      | -166.173   | 2975.00 | 23.54     | 8.61     | -157.57        | .00        | 7.61           | 32.90          | 10.000         | 18.000          | 1.50 | 0 .0           |   |
| 486.991       | .0111       |            |            |         |           | .0099    | 4.82           | 4.97       | 2.12           | 4.89           | .015           | .00             | 1.50 | TRAP           |   |
| 13629.280     | -165.727    | 5.151      | -160.575   | 2975.00 | 22.45     | 7.83     | -152.75        | .00        | 7.61           | 33.45          | 10.000         | 18.000          | 1.50 | 0 .0           |   |
| 210.770       | .0111       |            |            |         |           | .0086    | 1.82           | 5.15       | 1.99           | 4.89           | .015           | .00             | 1.50 | TRAP           |   |
| 13840.050     | -163.384    | 5.343      | -158.041   | 2975.00 | 21.40     | 7.11     | -150.93        | .00        | 7.61           | 34.03          | 10.000         | 18.000          | 1.50 | 0 .0           |   |
| 126.561       | .0111       |            |            |         |           | .0076    | .96            | 5.34       | 1.87           | 4.89           | .015           | .00             | 1.50 | TRAP           |   |
| 13966.610     | -161.978    | 5.541      | -156.437   | 2975.00 | 20.41     | 6.47     | -149.97        | .00        | 7.61           | 34.62          | 10.000         | 18.000          | 1.50 | 0 .0           |   |
| 85.504        | .0111       |            |            |         |           | .0066    | .57            | 5.54       | 1.75           | 4.89           | .015           | .00             | 1.50 | TRAP           |   |
| 14052.110     | -161.027    | 5.744      | -155.283   | 2975.00 | 19.46     | 5.88     | -149.40        | .00        | 7.61           | 35.23          | 10.000         | 18.000          | 1.50 | 0 .0           |   |
| 61.017        | .0111       |            |            |         |           | .0058    | .35            | 5.74       | 1.65           | 4.89           | .015           | .00             | 1.50 | TRAP           |   |
| 14113.130     | -160.349    | 5.954      | -154.395   | 2975.00 | 18.55     | 5.34     | -149.05        | .00        | 7.61           | 35.86          | 10.000         | 18.000          | 1.50 | 0 .0           |   |
| 44.635        | .0111       |            |            |         |           | .0051    | .23            | 5.95       | 1.55           | 4.89           | .015           | .00             | 1.50 | TRAP           |   |
| 14157.760     | -159.853    | 6.170      | -153.683   | 2975.00 | 17.69     | 4.86     | -148.82        | .00        | 7.61           | 36.51          | 10.000         | 18.000          | 1.50 | 0 .0           |   |
| 32.821        | .0111       |            |            |         |           | .0044    | .15            | 6.17       | 1.45           | 4.89           | .015           | .00             | 1.50 | TRAP           |   |
| FILE: P01.WSW |             |            |            |         |           |          |                |            |                |                |                |                 |      | PAGE           | 6 |

W S P G W - CIVILDESIGN Version 14.06  
 Program Package Serial Number: 1585

CVWD  
MDP  
P01

Date: 5-28-2014 Time: 2:39:30

| Station       | Invert Elev | Depth (FT) | Water Elev | Q (CFS) | Vel (FPS) | Vel Head | Energy Grd.El. | Super Elev | Critical Depth | Flow Top width | Height/Dia.-FT | Base Wt or I.D. | ZL   | No Wth Prs/Pip |
|---------------|-------------|------------|------------|---------|-----------|----------|----------------|------------|----------------|----------------|----------------|-----------------|------|----------------|
| L/Elem        | Ch Slope    |            |            |         |           | SF Ave   | HF             | SE Dpth    | Froude N       | Norm Dp        | "N"            | X-Fall          | ZR   | Type Ch        |
| 14190.580     | -159.488    | 6.393      | -153.095   | 2975.00 | 16.87     | 4.42     | -148.68        | .00        | 7.61           | 37.18          | 10.000         | 18.000          | 1.50 | 0 .0           |
| 23.835        | .0111       |            |            |         |           | .0039    | .09            | 6.39       | 1.36           | 4.89           | .015           | .00             | 1.50 | TRAP           |
| 14214.420     | -159.223    | 6.623      | -152.601   | 2975.00 | 16.08     | 4.02     | -148.59        | .00        | 7.61           | 37.87          | 10.000         | 18.000          | 1.50 | 0 .0           |
| 16.723        | .0111       |            |            |         |           | .0034    | .06            | 6.62       | 1.28           | 4.89           | .015           | .00             | 1.50 | TRAP           |
| 14231.140     | -159.038    | 6.859      | -152.179   | 2975.00 | 15.33     | 3.65     | -148.53        | .00        | 7.61           | 38.58          | 10.000         | 18.000          | 1.50 | 0 .0           |
| 10.914        | .0111       |            |            |         |           | .0030    | .03            | 6.86       | 1.20           | 4.89           | .015           | .00             | 1.50 | TRAP           |
| 14242.060     | -158.916    | 7.102      | -151.814   | 2975.00 | 14.62     | 3.32     | -148.50        | .00        | 7.61           | 39.31          | 10.000         | 18.000          | 1.50 | 0 .0           |
| 6.051         | .0111       |            |            |         |           | .0026    | .02            | 7.10       | 1.13           | 4.89           | .015           | .00             | 1.50 | TRAP           |
| 14248.110     | -158.849    | 7.352      | -151.497   | 2975.00 | 13.94     | 3.02     | -148.48        | .00        | 7.61           | 40.06          | 10.000         | 18.000          | 1.50 | 0 .0           |
| 1.894         | .0111       |            |            |         |           | .0023    | .00            | 7.35       | 1.06           | 4.89           | .015           | .00             | 1.50 | TRAP           |
| 14250.000     | -158.828    | 7.611      | -151.217   | 2975.00 | 13.29     | 2.74     | -148.48        | .00        | 7.61           | 40.83          | 10.000         | 18.000          | 1.50 | 0 .0           |
| TRANS STR     | .0111       |            |            |         |           |          |                | 7.61       | 1.00           |                | .015           | .00             | 1.50 | TRAP           |
| 14265.000     | -158.661    | 5.136      | -153.525   | 2975.00 | 20.20     | 6.34     | -147.19        | .00        | 6.94           | 28.67          | 10.000         | 28.670          | .00  | 0 .0           |
| WALL EXIT     |             |            |            |         |           |          |                |            |                |                |                |                 |      |                |
| 14265.000     | -158.661    | 5.291      | -153.370   | 2975.00 | 20.08     | 6.26     | -147.11        | .00        | 7.00           | 28.67          | 7.000          | 28.670          | .00  | 1 .7           |
| 100.000       | .0111       |            |            |         |           | .0091    | .91            | 5.29       | 1.56           | 4.99           | .015           | .00             | .00  | BOX            |
| 14365.000     | -157.550    | 5.452      | -152.098   | 2975.00 | 19.49     | 5.90     | -146.20        | .00        | 7.00           | 28.67          | 7.000          | 28.670          | .00  | 1 .7           |
| WALL ENTRANCE |             |            |            |         |           |          |                |            |                |                |                |                 |      |                |

FILE: P01.WSW

W S P G W - CIVILDESIGN Version 14.06  
 Program Package Serial Number: 1585

PAGE 7

WATER SURFACE PROFILE LISTING

Date: 5-28-2014 Time: 2:39:30

CVWD  
 MDP  
 P01

| Station   | Invert Elev | Depth (FT) | Water Elev | Q (CFS) | Vel (FPS) | Vel Head | Energy Grd.El. | Super Elev | Critical Depth | Flow Top width | Height/Dia.-FT | Base Wt or I.D. | ZL   | No Wth Prs/Pip |
|-----------|-------------|------------|------------|---------|-----------|----------|----------------|------------|----------------|----------------|----------------|-----------------|------|----------------|
| L/Elem    | Ch Slope    |            |            |         |           | SF Ave   | HF             | SE Dpth    | Froude N       | Norm Dp        | "N"            | X-Fall          | ZR   | Type Ch        |
| 14365.000 | -157.550    | 5.026      | -152.524   | 2975.00 | 20.65     | 6.62     | -145.90        | .00        | 6.94           | 28.67          | 10.000         | 28.670          | .00  | 0 .0           |
| TRANS STR | .0111       |            |            |         |           | .0070    | .10            | 5.03       | 1.62           |                | .015           | .00             | .00  | RECTANG        |
| 14380.000 | -157.383    | 5.685      | -151.698   | 2975.00 | 19.73     | 6.04     | -145.66        | .00        | 7.61           | 35.06          | 10.000         | 18.000          | 1.50 | 0 .0           |
| 43.860    | .0111       |            |            |         |           | .0062    | .27            | 5.69       | 1.68           | 4.90           | .015           | .00             | 1.50 | TRAP           |

| P01           |          |       |          |         |       |       |         |      |      |       |        |        |      |      |    |
|---------------|----------|-------|----------|---------|-------|-------|---------|------|------|-------|--------|--------|------|------|----|
| 14423.860     | -156.896 | 5.811 | -151.085 | 2975.00 | 19.16 | 5.70  | -145.38 | .00  | 7.61 | 35.43 | 10.000 | 18.000 | 1.50 | 0    | .0 |
| JUNCT STR     | .0307    |       |          |         |       | .0084 | .25     | 5.81 | 1.61 |       | .015   | .00    | 1.50 | TRAP |    |
| 14453.000     | -156.000 | 5.265 | -150.735 | 1845.00 | 22.04 | 7.55  | -143.19 | .00  | 7.63 | 23.79 | 10.000 | 8.000  | 1.50 | 0    | .0 |
| 1336.181      | .0109    |       |          |         |       | .0109 | 14.62   | 5.26 | 2.07 | 5.26  | .015   | .00    | 1.50 | TRAP |    |
| 15789.180     | -141.376 | 5.265 | -136.111 | 1845.00 | 22.04 | 7.55  | -128.57 | .00  | 7.63 | 23.79 | 10.000 | 8.000  | 1.50 | 0    | .0 |
| 781.123       | .0109    |       |          |         |       | .0107 | 8.33    | 5.26 | 2.07 | 5.26  | .015   | .00    | 1.50 | TRAP |    |
| 16570.300     | -132.827 | 5.333 | -127.494 | 1845.00 | 21.62 | 7.26  | -120.23 | .00  | 7.63 | 24.00 | 10.000 | 8.000  | 1.50 | 0    | .0 |
| 412.035       | .0109    |       |          |         |       | .0098 | 4.02    | 5.33 | 2.02 | 5.26  | .015   | .00    | 1.50 | TRAP |    |
| 16982.340     | -128.318 | 5.505 | -122.813 | 1845.00 | 20.62 | 6.60  | -116.21 | .00  | 7.63 | 24.51 | 10.000 | 8.000  | 1.50 | 0    | .0 |
| 179.172       | .0109    |       |          |         |       | .0086 | 1.54    | 5.50 | 1.90 | 5.26  | .015   | .00    | 1.50 | TRAP |    |
| 17161.510     | -126.357 | 5.681 | -120.676 | 1845.00 | 19.66 | 6.00  | -114.68 | .00  | 7.63 | 25.04 | 10.000 | 8.000  | 1.50 | 0    | .0 |
| 107.162       | .0109    |       |          |         |       | .0075 | .81     | 5.68 | 1.79 | 5.26  | .015   | .00    | 1.50 | TRAP |    |
| 17268.670     | -125.184 | 5.862 | -119.322 | 1845.00 | 18.74 | 5.45  | -113.87 | .00  | 7.63 | 25.59 | 10.000 | 8.000  | 1.50 | 0    | .0 |
| 71.920        | .0109    |       |          |         |       | .0066 | .48     | 5.86 | 1.68 | 5.26  | .015   | .00    | 1.50 | TRAP |    |
| FILE: P01.WSW |          |       |          |         |       |       |         |      |      |       |        |        |      |      |    |

W S P G W - CIVILDESIGN Version 14.06  
 Program Package Serial Number: 1585  
 WATER SURFACE PROFILE LISTING

Date: 5-28-2014 Time: 2:39:30

PAGE 8

CVWD  
 MDP  
 P01

| Station   | Invert Elev | Depth (FT) | Water Elev | Q (CFS) | Vel (FPS) | Vel Head | Energy Grd.El. | Super Elev | Critical Depth | Flow Top width | Height/Dia.-FT | Base Wt or I.D. | ZL   | No wth Prs/Pip |
|-----------|-------------|------------|------------|---------|-----------|----------|----------------|------------|----------------|----------------|----------------|-----------------|------|----------------|
| L/Elem    | Ch Slope    |            |            |         |           | SF Ave   | HF             | SE Dpth    | Froude N       | Norm Dp        | "N"            | X-Fall          | ZR   | Type Ch        |
| 17340.590 | -124.397    | 6.048      | -118.349   | 1845.00 | 17.87     | 4.96     | -113.39        | .00        | 7.63           | 26.14          | 10.000         | 8.000           | 1.50 | 0 .0           |
| 50.887    | .0109       |            |            |         |           | .0058    | .30            | 6.05       | 1.58           | 5.26           | .015           | .00             | 1.50 | TRAP           |
| 17391.480 | -123.840    | 6.239      | -117.602   | 1845.00 | 17.04     | 4.51     | -113.09        | .00        | 7.63           | 26.72          | 10.000         | 8.000           | 1.50 | 0 .0           |
| 36.822    | .0109       |            |            |         |           | .0051    | .19            | 6.24       | 1.49           | 5.26           | .015           | .00             | 1.50 | TRAP           |
| 17428.300 | -123.437    | 6.434      | -117.003   | 1845.00 | 16.24     | 4.10     | -112.91        | .00        | 7.63           | 27.30          | 10.000         | 8.000           | 1.50 | 0 .0           |
| 26.697    | .0109       |            |            |         |           | .0045    | .12            | 6.43       | 1.40           | 5.26           | .015           | .00             | 1.50 | TRAP           |
| 17455.000 | -123.145    | 6.635      | -116.510   | 1845.00 | 15.49     | 3.73     | -112.78        | .00        | 7.63           | 27.91          | 10.000         | 8.000           | 1.50 | 0 .0           |
| TRANS STR | .0372       |            |            |         |           | .0062    | .09            | 6.64       | 1.32           |                | .015           | .00             | 1.50 | TRAP           |
| 17470.000 | -122.587    | 4.997      | -117.590   | 1845.00 | 19.78     | 6.07     | -111.52        | .00        | 6.72           | 18.67          | 10.000         | 18.670          | .00  | 0 .0           |
| WALL EXIT |             |            |            |         |           |          |                |            |                |                |                |                 |      |                |

P01

|               |          |       |          |         |       |       |         |      |      |       |        |        |      |   |         |
|---------------|----------|-------|----------|---------|-------|-------|---------|------|------|-------|--------|--------|------|---|---------|
| 17470.000     | -122.587 | 5.234 | -117.353 | 1845.00 | 19.58 | 5.96  | -111.40 | .00  | 6.89 | 18.67 | 7.000  | 18.670 | .00  | 1 | .7      |
| 40.000        | .0130    |       |          |         |       | .0119 | .48     | 5.23 | 1.54 | 5.08  | .015   | .00    | .00  |   | BOX     |
| 17510.000     | -122.066 | 5.269 | -116.797 | 1845.00 | 19.45 | 5.88  | -110.92 | .00  | 6.89 | 18.67 | 7.000  | 18.670 | .00  | 1 | .7      |
| WALL ENTRANCE |          |       |          |         |       |       |         |      |      |       |        |        |      |   |         |
| 17510.000     | -122.066 | 4.675 | -117.391 | 1845.00 | 21.14 | 6.94  | -110.45 | .00  | 6.72 | 18.67 | 10.000 | 18.670 | .00  | 0 | .0      |
| TRANS STR     | .0355    |       |          |         |       | .0083 | .25     | 4.68 | 1.72 |       | .015   | .00    | .00  |   | RECTANG |
| 17540.000     | -121.000 | 5.949 | -115.051 | 1845.00 | 18.33 | 5.22  | -109.84 | .00  | 7.63 | 25.85 | 10.000 | 8.000  | 1.50 | 0 | .0      |
| 34.717        | .0078    |       |          |         |       | .0066 | .23     | 5.95 | 1.64 | 5.72  | .015   | .00    | 1.50 |   | TRAP    |

FILE: P01.WSW  
W S P G W - CIVILDESIGN Version 14.06  
Program Package Serial Number: 1585  
WATER SURFACE PROFILE LISTING  
Date: 5-28-2014 Time: 2:39:30  
PAGE 9

CVWD  
MDP  
P01

| Station   | Invert Elev | Depth (FT) | Water Elev | Q (CFS) | Vel (FPS) | Vel Head | Energy Grd.El. | Super Elev | Critical Depth | Flow Top Width | Height/Dia.-FT | Base Wt or I.D. | ZL   | No wth Prs/Pip |
|-----------|-------------|------------|------------|---------|-----------|----------|----------------|------------|----------------|----------------|----------------|-----------------|------|----------------|
| L/Elem    | Ch Slope    |            |            |         |           | SF Ave   | HF             | SE Dpth    | Froude N       | Norm Dp        | "N"            | X-Fall          | ZR   | Type Ch        |
| 17574.710 | -120.730    | 5.974      | -114.756   | 1845.00 | 18.21     | 5.15     | -109.61        | .00        | 7.63           | 25.92          | 10.000         | 8.000           | 1.50 | 0 .0           |
| 169.912   | .0078       |            |            |         |           | .0061    | 1.04           | 5.97       | 1.62           | 5.72           | .015           | .00             | 1.50 | TRAP           |
| 17744.630 | -119.407    | 6.162      | -113.245   | 1845.00 | 17.36     | 4.68     | -108.56        | .00        | 7.63           | 26.49          | 10.000         | 8.000           | 1.50 | 0 .0           |
| 97.252    | .0078       |            |            |         |           | .0054    | .53            | 6.16       | 1.53           | 5.72           | .015           | .00             | 1.50 | TRAP           |
| 17841.880 | -118.651    | 6.356      | -112.295   | 1845.00 | 16.55     | 4.26     | -108.04        | .00        | 7.63           | 27.07          | 10.000         | 8.000           | 1.50 | 0 .0           |
| 61.988    | .0078       |            |            |         |           | .0047    | .29            | 6.36       | 1.44           | 5.72           | .015           | .00             | 1.50 | TRAP           |
| 17903.870 | -118.168    | 6.555      | -111.613   | 1845.00 | 15.78     | 3.87     | -107.74        | .00        | 7.63           | 27.66          | 10.000         | 8.000           | 1.50 | 0 .0           |
| 40.969    | .0078       |            |            |         |           | .0042    | .17            | 6.55       | 1.35           | 5.72           | .015           | .00             | 1.50 | TRAP           |
| 17944.840 | -117.849    | 6.759      | -111.090   | 1845.00 | 15.05     | 3.52     | -107.57        | .00        | 7.63           | 28.28          | 10.000         | 8.000           | 1.50 | 0 .0           |
| 26.881    | .0078       |            |            |         |           | .0037    | .10            | 6.76       | 1.27           | 5.72           | .015           | .00             | 1.50 | TRAP           |
| 17971.720 | -117.640    | 6.968      | -110.672   | 1845.00 | 14.35     | 3.20     | -107.47        | .00        | 7.63           | 28.90          | 10.000         | 8.000           | 1.50 | 0 .0           |
| 16.688    | .0078       |            |            |         |           | .0032    | .05            | 6.97       | 1.20           | 5.72           | .015           | .00             | 1.50 | TRAP           |
| 17988.400 | -117.510    | 7.183      | -110.327   | 1845.00 | 13.68     | 2.91     | -107.42        | .00        | 7.63           | 29.55          | 10.000         | 8.000           | 1.50 | 0 .0           |
| 8.898     | .0078       |            |            |         |           | .0028    | .03            | 7.18       | 1.13           | 5.72           | .015           | .00             | 1.50 | TRAP           |
| 17997.300 | -117.441    | 7.403      | -110.038   | 1845.00 | 13.04     | 2.64     | -107.40        | .00        | 7.63           | 30.21          | 10.000         | 8.000           | 1.50 | 0 .0           |
| 2.697     | .0078       |            |            |         |           | .0025    | .01            | 7.40       | 1.06           | 5.72           | .015           | .00             | 1.50 | TRAP           |
| 18000.000 | -117.420    | 7.630      | -109.790   | 1845.00 | 12.44     | 2.40     | -107.39        | .00        | 7.63           | 30.89          | 10.000         | 8.000           | 1.50 | 0 .0           |

-|- -|- -|- -|- -|- -|- -|-<sup>P01</sup> -|- -|- -|- -|- -|- -|- -|-



| CARD CODE | SECT NO | CHN TYPE | NO OF PIER/PIP | AVE WIDTH | PIER WIDTH | HEIGHT 1 DIAMETER | BASE WIDTH | ZL    | ZR  | INV DROP | Y(1) | Y(2) | Y(3) | Y(4) | Y(5) | Y(6) | Y(7) | Y(8) | Y(9) | Y(10) |
|-----------|---------|----------|----------------|-----------|------------|-------------------|------------|-------|-----|----------|------|------|------|------|------|------|------|------|------|-------|
| CD        | 1       | 1        | 0              | .000      | 10.000     | 14.000            | 1.500      | 1.500 | .00 |          |      |      |      |      |      |      |      |      |      |       |
| CD        | 2       | 1        | 0              | .000      | 10.000     | 12.000            | 1.500      | 1.500 | .00 |          |      |      |      |      |      |      |      |      |      |       |
| CD        | 3       | 1        | 0              | .000      | 10.000     | 6.000             | 1.500      | 1.500 | .00 |          |      |      |      |      |      |      |      |      |      |       |
| CD        | 4       | 1        | 0              | .000      | 10.000     | 32.000            | 1.500      | 1.500 | .00 |          |      |      |      |      |      |      |      |      |      |       |
| CD        | 5       | 1        | 0              | .000      | 10.000     | 16.000            | 1.500      | 1.500 | .00 |          |      |      |      |      |      |      |      |      |      |       |
| CD        | 6       | 1        | 0              | .000      | 10.000     | 8.000             | 1.500      | 1.500 | .00 |          |      |      |      |      |      |      |      |      |      |       |
| CD        | 7       | 1        | 0              | .000      | 10.000     | 35.000            | 1.500      | 1.500 | .00 |          |      |      |      |      |      |      |      |      |      |       |
| CD        | 8       | 1        | 0              | .000      | 10.000     | 25.000            | 1.500      | 1.500 | .00 |          |      |      |      |      |      |      |      |      |      |       |
| CD        | 9       | 1        | 0              | .000      | 10.000     | 18.000            | 1.500      | 1.500 | .00 |          |      |      |      |      |      |      |      |      |      |       |
| CD        | 10      | 2        | 0              | .000      | 10.000     | 12.000            |            |       | .00 |          |      |      |      |      |      |      |      |      |      |       |
| CD        | 11      | 3        | 0              | .000      | 6.000      | 12.000            | .000       | .000  | .00 |          |      |      |      |      |      |      |      |      |      |       |
| CD        | 12      | 4        | 1              |           | 5.000      |                   |            |       |     |          |      |      |      |      |      |      |      |      |      |       |
| CD        | 13      | 4        | 1              |           | 3.000      |                   |            |       |     |          |      |      |      |      |      |      |      |      |      |       |
| CD        | 14      | 4        | 1              |           | 5.000      |                   |            |       |     |          |      |      |      |      |      |      |      |      |      |       |
| CD        | 15      | 4        | 1              |           | 8.000      |                   |            |       |     |          |      |      |      |      |      |      |      |      |      |       |
| CD        | 16      | 4        | 1              |           | 4.000      |                   |            |       |     |          |      |      |      |      |      |      |      |      |      |       |
| CD        | 17      | 1        | 0              | .000      | 10.000     | 28.000            | 1.500      | 1.500 | .00 |          |      |      |      |      |      |      |      |      |      |       |
| CD        | 18      | 1        | 0              | .000      | 10.000     | 24.000            | 1.500      | 1.500 | .00 |          |      |      |      |      |      |      |      |      |      |       |
| CD        | 19      | 1        | 0              | .000      | 10.000     | 48.000            | 1.500      | 1.500 | .00 |          |      |      |      |      |      |      |      |      |      |       |
| CD        | 20      | 2        | 0              | .000      | 10.000     | 12.670            |            |       | .00 |          |      |      |      |      |      |      |      |      |      |       |
| CD        | 21      | 3        | 1              | .670      | 6.000      | 12.670            | .000       | .000  | .00 |          |      |      |      |      |      |      |      |      |      |       |
| CD        | 25      | 1        | 0              | .000      | 10.000     | 40.000            | 1.500      | 1.500 | .00 |          |      |      |      |      |      |      |      |      |      |       |
| CD        | 26      | 1        | 0              | .000      | 10.000     | 32.000            | 1.500      | 1.500 | .00 |          |      |      |      |      |      |      |      |      |      |       |
| CD        | 27      | 1        | 0              | .000      | 10.000     | 19.000            | 1.500      | 1.500 | .00 |          |      |      |      |      |      |      |      |      |      |       |
| CD        | 28      | 1        | 0              | .000      | 10.000     | 105.000           | 1.500      | 1.500 | .00 |          |      |      |      |      |      |      |      |      |      |       |
| CD        | 29      | 1        | 0              | .000      | 10.000     | 14.000            | 1.500      | 1.500 | .00 |          |      |      |      |      |      |      |      |      |      |       |
| CD        | 30      | 2        | 0              | .000      | 10.000     | 24.670            |            |       | .00 |          |      |      |      |      |      |      |      |      |      |       |
| CD        | 31      | 3        | 1              | .670      | 7.000      | 24.670            | .000       | .000  | .00 |          |      |      |      |      |      |      |      |      |      |       |
| CD        | 35      | 1        | 0              | .000      | 10.000     | 6.000             | 1.500      | 1.500 | .00 |          |      |      |      |      |      |      |      |      |      |       |
| CD        | 40      | 2        | 0              | .000      | 10.000     | 18.670            |            |       | .00 |          |      |      |      |      |      |      |      |      |      |       |
| CD        | 41      | 3        | 1              | .670      | 7.000      | 18.670            | .000       | .000  | .00 |          |      |      |      |      |      |      |      |      |      |       |
| CD        | 50      | 2        | 0              | .000      | 10.000     | 43.340            |            |       | .00 |          |      |      |      |      |      |      |      |      |      |       |
| CD        | 51      | 3        | 2              | .670      | 7.000      | 43.340            | .000       | .000  | .00 |          |      |      |      |      |      |      |      |      |      |       |
| CD        | 60      | 2        | 0              | .000      | 10.000     | 43.340            |            |       | .00 |          |      |      |      |      |      |      |      |      |      |       |
| CD        | 61      | 3        | 2              | .670      | 7.000      | 43.340            | .000       | .000  | .00 |          |      |      |      |      |      |      |      |      |      |       |
| CD        | 70      | 2        | 0              | .000      | 10.000     | 37.340            |            |       | .00 |          |      |      |      |      |      |      |      |      |      |       |
| CD        | 71      | 3        | 2              | .670      | 7.000      | 37.340            | .000       | .000  | .00 |          |      |      |      |      |      |      |      |      |      |       |

W S P G W WATER SURFACE PROFILE - TITLE CARD LISTING

PAGE NO 1

HEADING LINE NO 1 IS -

CVWD

HEADING LINE NO 2 IS -

MDP

HEADING LINE NO 3 IS -

001-01

W S P G W WATER SURFACE PROFILE - ELEMENT CARD LISTING

PAGE NO 2

ELEMENT NO 1 IS A SYSTEM OUTLET

U/S DATA STATION INVERT SECT W S ELEV  
 1038.700 -182.537 1 -178.360

THE ABOVE ELEMENT CONTAINED AN INVERT ELEV WHICH WAS NOT GREATER THAN THE PREVIOUS INVERT ELEV -WARNING

ELEMENT NO 2 IS A REACH

U/S DATA STATION INVERT SECT N RADIUS ANGLE ANG PT MAN H  
 2000.000 -178.692 1 .015 .000 .000 .000 0

ELEMENT NO 3 IS A JUNCTION

U/S DATA STATION INVERT SECT LAT-1 LAT-2 N Q3 Q4 INVERT-3 INVERT-4 PHI 3 PHI 4

2020.000 -177.852 2 16 P01-01  
 0 .015 71.000 .000 -176.852  
 RADIUS .000  
 ANGLE .000  
 .000 45.000 .000

THE ABOVE ELEMENT CONTAINED AN INVERT ELEV WHICH WAS NOT GREATER THAN THE PREVIOUS INVERT ELEV -WARNING  
 ELEMENT NO 4 IS A REACH \* \* \*

| U/S DATA | STATION  | INVERT   | SECT | N    | RADIUS | ANGLE | ANG PT | MAN H |
|----------|----------|----------|------|------|--------|-------|--------|-------|
|          | 3783.170 | -175.126 | 2    | .015 | .000   | .000  | .000   | 0     |

ELEMENT NO 5 IS A SYSTEM HEADWORKS \*  
 U/S DATA STATION INVERT SECT  
 3783.170 -175.126 2

W S ELEV  
.000

CVWD  
MDP  
P01-01

| Station   | Invert Elev | Depth (FT) | Water Elev | Q (CFS) | Vel (FPS) | Vel Head | Energy Grd.El. | Super Elev | Critical Depth | Flow Top width | Height/Dia.-FT | Base Wt or I.D. | ZL   | No Wth Prs/Pip |
|-----------|-------------|------------|------------|---------|-----------|----------|----------------|------------|----------------|----------------|----------------|-----------------|------|----------------|
| L/Elem    | Ch Slope    |            |            |         |           | SF Ave   | HF             | SE Dpth    | Froude N       | Norm Dp        | "N"            | X-Fall          | ZR   | Type Ch        |
| 1038.700  | -182.537    | 4.133      | -178.404   | 1061.00 | 12.71     | 2.51     | -175.90        | .00        | 4.72           | 26.40          | 10.000         | 14.000          | 1.50 | 0 .0           |
| 245.179   | .0040       |            |            |         |           | .0040    | .98            | 4.13       | 1.26           | 4.13           | .015           | .00             | 1.50 | TRAP           |
| 1283.879  | -181.556    | 4.133      | -177.423   | 1061.00 | 12.71     | 2.51     | -174.92        | .00        | 4.72           | 26.40          | 10.000         | 14.000          | 1.50 | 0 .0           |
| 350.254   | .0040       |            |            |         |           | .0042    | 1.47           | 4.13       | 1.26           | 4.13           | .015           | .00             | 1.50 | TRAP           |
| 1634.133  | -180.155    | 4.024      | -176.132   | 1061.00 | 13.16     | 2.69     | -173.44        | .00        | 4.72           | 26.07          | 10.000         | 14.000          | 1.50 | 0 .0           |
| 169.533   | .0040       |            |            |         |           | .0047    | .80            | 4.02       | 1.32           | 4.13           | .015           | .00             | 1.50 | TRAP           |
| 1803.665  | -179.477    | 3.879      | -175.599   | 1061.00 | 13.80     | 2.96     | -172.64        | .00        | 4.72           | 25.64          | 10.000         | 14.000          | 1.50 | 0 .0           |
| 110.008   | .0040       |            |            |         |           | .0054    | .60            | 3.88       | 1.40           | 4.13           | .015           | .00             | 1.50 | TRAP           |
| 1913.673  | -179.037    | 3.738      | -175.299   | 1061.00 | 14.48     | 3.25     | -172.04        | .00        | 4.72           | 25.21          | 10.000         | 14.000          | 1.50 | 0 .0           |
| 86.327    | .0040       |            |            |         |           | .0062    | .53            | 3.74       | 1.50           | 4.13           | .015           | .00             | 1.50 | TRAP           |
| 2000.000  | -178.692    | 3.601      | -175.091   | 1061.00 | 15.18     | 3.58     | -171.51        | .00        | 4.72           | 24.80          | 10.000         | 14.000          | 1.50 | 0 .0           |
| JUNCT STR | .0420       |            |            |         |           | .0045    | .09            | 3.60       | 1.59           |                | .015           | .00             | 1.50 | TRAP           |
| 2020.000  | -177.852    | 4.835      | -173.017   | 990.00  | 10.64     | 1.76     | -171.26        | .00        | 4.84           | 26.51          | 10.000         | 12.000          | 1.50 | 0 .0           |
| 12.928    | .0015       |            |            |         |           | .0023    | .03            | 4.84       | 1.00           | 5.47           | .015           | .00             | 1.50 | TRAP           |
| 2032.928  | -177.832    | 5.005      | -172.827   | 990.00  | 10.14     | 1.60     | -171.23        | .00        | 4.84           | 27.01          | 10.000         | 12.000          | 1.50 | 0 .0           |
| 59.488    | .0015       |            |            |         |           | .0020    | .12            | 5.00       | .94            | 5.47           | .015           | .00             | 1.50 | TRAP           |
| 2092.416  | -177.740    | 5.180      | -172.560   | 990.00  | 9.67      | 1.45     | -171.11        | .00        | 4.84           | 27.54          | 10.000         | 12.000          | 1.50 | 0 .0           |
| 194.325   | .0015       |            |            |         |           | .0018    | .35            | 5.18       | .88            | 5.47           | .015           | .00             | 1.50 | TRAP           |

CVWD  
MDP  
001-01

| Station | Invert Elev | Depth (FT) | Water Elev | Q (CFS) | Vel (FPS) | Vel Head | Energy Grd.El. | Super Elev | Critical Depth | Flow Top width | Height/Dia.-FT | Base Wt or I.D. | ZL    | No Wth Prs/Pip |
|---------|-------------|------------|------------|---------|-----------|----------|----------------|------------|----------------|----------------|----------------|-----------------|-------|----------------|
| L/Elem  | Ch Slope    |            |            |         |           | SF Ave   | HF             | SE Dpth    | Froude N       | Norm Dp        | "N"            | X-Fall          | ZR    | Type Ch        |
| *****   | *****       | *****      | *****      | *****   | *****     | *****    | *****          | *****      | *****          | *****          | *****          | *****           | ***** | *****          |

| P01-01   |          |       |          |        |      |       |         |      |      |       |        |        |      |      |    |
|----------|----------|-------|----------|--------|------|-------|---------|------|------|-------|--------|--------|------|------|----|
| 2286.740 | -177.440 | 5.359 | -172.080 | 990.00 | 9.22 | 1.32  | -170.76 | .00  | 4.84 | 28.08 | 10.000 | 12.000 | 1.50 | 0    | .0 |
| 596.148  | .0015    |       |          |        |      | .0016 | .96     | 5.36 | .83  | 5.47  | .015   | .00    | 1.50 | TRAP |    |
| 2882.888 | -176.518 | 5.472 | -171.046 | 990.00 | 8.95 | 1.24  | -169.80 | .00  | 4.84 | 28.41 | 10.000 | 12.000 | 1.50 | 0    | .0 |
| 900.281  | .0015    |       |          |        |      | .0015 | 1.39    | 5.47 | .80  | 5.47  | .015   | .00    | 1.50 | TRAP |    |
| 3783.170 | -175.126 | 5.472 | -169.654 | 990.00 | 8.95 | 1.24  | -168.41 | .00  | 4.84 | 28.41 | 10.000 | 12.000 | 1.50 | 0    | .0 |



| CARD CODE | SECT NO | CHN TYPE | NO OF PIER/PIP | AVE WIDTH | PIER WIDTH | HEIGHT 1 DIAMETER | BASE WIDTH | ZL    | ZR  | INV DROP | Y(1) | Y(2) | Y(3) | Y(4) | Y(5) | Y(6) | Y(7) | Y(8) | Y(9) | Y(10) |
|-----------|---------|----------|----------------|-----------|------------|-------------------|------------|-------|-----|----------|------|------|------|------|------|------|------|------|------|-------|
| CD        | 1       | 1        | 0              | .000      | 10.000     | 10.000            | 1.500      | 1.500 | .00 |          |      |      |      |      |      |      |      |      |      |       |
| CD        | 2       | 1        | 0              | .000      | 10.000     | 8.000             | 1.500      | 1.500 | .00 |          |      |      |      |      |      |      |      |      |      |       |
| CD        | 3       | 1        | 0              | .000      | 10.000     | 6.000             | 1.500      | 1.500 | .00 |          |      |      |      |      |      |      |      |      |      |       |
| CD        | 4       | 1        | 0              | .000      | 10.000     | 32.000            | 1.500      | 1.500 | .00 |          |      |      |      |      |      |      |      |      |      |       |
| CD        | 5       | 1        | 0              | .000      | 10.000     | 16.000            | 1.500      | 1.500 | .00 |          |      |      |      |      |      |      |      |      |      |       |
| CD        | 6       | 1        | 0              | .000      | 10.000     | 8.000             | 1.500      | 1.500 | .00 |          |      |      |      |      |      |      |      |      |      |       |
| CD        | 7       | 1        | 0              | .000      | 10.000     | 35.000            | 1.500      | 1.500 | .00 |          |      |      |      |      |      |      |      |      |      |       |
| CD        | 8       | 1        | 0              | .000      | 10.000     | 25.000            | 1.500      | 1.500 | .00 |          |      |      |      |      |      |      |      |      |      |       |
| CD        | 9       | 1        | 0              | .000      | 10.000     | 18.000            | 1.500      | 1.500 | .00 |          |      |      |      |      |      |      |      |      |      |       |
| CD        | 10      | 2        | 0              | .000      | 10.000     | 8.000             |            |       | .00 |          |      |      |      |      |      |      |      |      |      |       |
| CD        | 11      | 4        | 1              |           | 7.500      |                   |            |       |     |          |      |      |      |      |      |      |      |      |      |       |
| CD        | 12      | 4        | 1              |           | 7.000      |                   |            |       |     |          |      |      |      |      |      |      |      |      |      |       |
| CD        | 13      | 1        | 0              | .000      | 10.000     | 8.000             | 1.500      | 1.500 | .00 |          |      |      |      |      |      |      |      |      |      |       |
| CD        | 14      | 4        | 1              |           | 5.000      |                   |            |       |     |          |      |      |      |      |      |      |      |      |      |       |
| CD        | 15      | 4        | 1              |           | 8.000      |                   |            |       |     |          |      |      |      |      |      |      |      |      |      |       |
| CD        | 16      | 1        | 0              | .000      | 10.000     | 8.000             | 1.500      | 1.500 | .00 |          |      |      |      |      |      |      |      |      |      |       |
| CD        | 17      | 1        | 0              | .000      | 10.000     | 28.000            | 1.500      | 1.500 | .00 |          |      |      |      |      |      |      |      |      |      |       |
| CD        | 18      | 1        | 0              | .000      | 10.000     | 24.000            | 1.500      | 1.500 | .00 |          |      |      |      |      |      |      |      |      |      |       |
| CD        | 19      | 1        | 0              | .000      | 10.000     | 48.000            | 1.500      | 1.500 | .00 |          |      |      |      |      |      |      |      |      |      |       |
| CD        | 20      | 2        | 0              | .000      | 10.000     | 50.010            |            |       | .00 |          |      |      |      |      |      |      |      |      |      |       |
| CD        | 21      | 3        | 3              | .670      | 7.000      | 50.010            | .000       | .000  | .00 |          |      |      |      |      |      |      |      |      |      |       |
| CD        | 25      | 1        | 0              | .000      | 10.000     | 40.000            | 1.500      | 1.500 | .00 |          |      |      |      |      |      |      |      |      |      |       |
| CD        | 26      | 1        | 0              | .000      | 10.000     | 32.000            | 1.500      | 1.500 | .00 |          |      |      |      |      |      |      |      |      |      |       |
| CD        | 27      | 1        | 0              | .000      | 10.000     | 19.000            | 1.500      | 1.500 | .00 |          |      |      |      |      |      |      |      |      |      |       |
| CD        | 28      | 1        | 0              | .000      | 10.000     | 105.000           | 1.500      | 1.500 | .00 |          |      |      |      |      |      |      |      |      |      |       |
| CD        | 29      | 1        | 0              | .000      | 10.000     | 14.000            | 1.500      | 1.500 | .00 |          |      |      |      |      |      |      |      |      |      |       |
| CD        | 30      | 2        | 0              | .000      | 10.000     | 24.670            |            |       | .00 |          |      |      |      |      |      |      |      |      |      |       |
| CD        | 31      | 3        | 1              | .670      | 7.000      | 24.670            | .000       | .000  | .00 |          |      |      |      |      |      |      |      |      |      |       |
| CD        | 35      | 1        | 0              | .000      | 10.000     | 6.000             | 1.500      | 1.500 | .00 |          |      |      |      |      |      |      |      |      |      |       |
| CD        | 40      | 2        | 0              | .000      | 10.000     | 18.670            |            |       | .00 |          |      |      |      |      |      |      |      |      |      |       |
| CD        | 41      | 3        | 1              | .670      | 7.000      | 18.670            | .000       | .000  | .00 |          |      |      |      |      |      |      |      |      |      |       |
| CD        | 50      | 2        | 0              | .000      | 10.000     | 43.340            |            |       | .00 |          |      |      |      |      |      |      |      |      |      |       |
| CD        | 51      | 3        | 2              | .670      | 7.000      | 43.340            | .000       | .000  | .00 |          |      |      |      |      |      |      |      |      |      |       |
| CD        | 60      | 2        | 0              | .000      | 10.000     | 43.340            |            |       | .00 |          |      |      |      |      |      |      |      |      |      |       |
| CD        | 61      | 3        | 2              | .670      | 7.000      | 43.340            | .000       | .000  | .00 |          |      |      |      |      |      |      |      |      |      |       |
| CD        | 70      | 2        | 0              | .000      | 10.000     | 37.340            |            |       | .00 |          |      |      |      |      |      |      |      |      |      |       |
| CD        | 71      | 3        | 2              | .670      | 7.000      | 37.340            | .000       | .000  | .00 |          |      |      |      |      |      |      |      |      |      |       |

W S P G W WATER SURFACE PROFILE - TITLE CARD LISTING

PAGE NO 1

HEADING LINE NO 1 IS -

CVWD

HEADING LINE NO 2 IS -

MDP

HEADING LINE NO 3 IS -

P01-02

W S P G W WATER SURFACE PROFILE - ELEMENT CARD LISTING

PAGE NO 2

ELEMENT NO 1 IS A SYSTEM OUTLET

U/S DATA STATION INVERT SECT W S ELEV  
1037.000 -155.967 1 -150.735

THE ABOVE ELEMENT CONTAINED AN INVERT ELEV WHICH WAS NOT GREATER THAN THE PREVIOUS INVERT ELEV -WARNING

ELEMENT NO 2 IS A REACH

U/S DATA STATION INVERT SECT N RADIUS ANGLE ANG PT MAN H  
3750.000 -145.000 1 .015 .000 .000 .000 0

ELEMENT NO 3 IS A JUNCTION

U/S DATA STATION INVERT SECT LAT-1 LAT-2 N Q3 Q4 INVERT-3 INVERT-4 PHI 3 PHI 4

|   |                          | STATION  | INVERT   | SECT | LAT-1 | LAT-2 | N    | Q3      | Q4   | INVERT-3 | INVERT-4 | PHI 3  | PHI 4 | MAN H |          |       |        |       |
|---|--------------------------|----------|----------|------|-------|-------|------|---------|------|----------|----------|--------|-------|-------|----------|-------|--------|-------|
|   |                          | 3770.000 | -144.700 | 2    | 12    | 0     | .015 | 127.000 | .000 | -143.700 | .000     | 45.000 | .000  | .000  |          |       |        |       |
|   |                          | P01-02   |          |      |       |       |      |         |      |          |          |        |       |       |          |       |        |       |
|   |                          | 0        |          |      |       |       |      |         |      |          |          |        |       |       |          |       |        |       |
|   |                          | RADIUS   |          |      |       |       |      |         |      |          |          |        |       |       |          |       |        |       |
|   |                          | .000     |          |      |       |       |      |         |      |          |          |        |       |       |          |       |        |       |
|   |                          | ANGLE    |          |      |       |       |      |         |      |          |          |        |       |       |          |       |        |       |
|   |                          | .000     |          |      |       |       |      |         |      |          |          |        |       |       |          |       |        |       |
| THE ABOVE ELEMENT CONTAINED AN INVERT ELEV WHICH WAS NOT GREATER THAN THE PREVIOUS INVERT ELEV -WARNING |                          |          |          |      |       |       |      |         |      |          |          |        |       |       |          |       |        |       |
| ELEMENT NO  | 4 IS A REACH             | STATION  | INVERT   | SECT |       |       |      |         |      |          |          |        |       |       |          |       |        |       |
|   | U/S DATA                 | 5000.260 | -139.500 | 2    |       |       |      |         |      |          |          |        |       |       |          |       |        |       |
|   |                          |          |          |      | N     |       |      |         |      |          |          |        |       |       | RADIUS   | ANGLE | ANG PT | MAN H |
|   |                          |          |          |      | .015  |       |      |         |      |          |          |        |       |       | .000     | .000  | .000   | 0     |
| ELEMENT NO  | 5 IS A REACH             | STATION  | INVERT   | SECT |       |       |      |         |      |          |          |        |       |       |          |       |        |       |
|   | U/S DATA                 | 6139.000 | -130.909 | 2    |       |       |      |         |      |          |          |        |       |       |          |       |        |       |
|   |                          |          |          |      | N     |       |      |         |      |          |          |        |       |       | RADIUS   | ANGLE | ANG PT | MAN H |
|   |                          |          |          |      | .015  |       |      |         |      |          |          |        |       |       | .000     | .000  | .000   | 0     |
| ELEMENT NO  | 6 IS A JUNCTION          | STATION  | INVERT   | SECT | LAT-1 | LAT-2 | N    | Q3      | Q4   | INVERT-3 | INVERT-4 | PHI 3  | PHI 4 | MAN H |          |       |        |       |
|   | U/S DATA                 | 6154.000 | -130.789 | 10   | 12    | 0     | .015 | 643.000 | .000 | -130.909 | .000     | 45.000 | .000  | .000  |          |       |        |       |
|   |                          |          |          |      |       |       |      |         |      | RADIUS   | ANGLE    |        |       |       |          |       |        |       |
|   |                          |          |          |      |       |       |      |         |      | .000     | .000     |        |       |       |          |       |        |       |
| THE ABOVE ELEMENT CONTAINED AN INVERT ELEV WHICH WAS NOT GREATER THAN THE PREVIOUS INVERT ELEV -WARNING |                          |          |          |      |       |       |      |         |      |          |          |        |       |       |          |       |        |       |
| ELEMENT NO  | 7 IS A WALL EXIT         | STATION  | INVERT   | SECT |       |       |      |         |      |          |          |        |       |       |          |       |        |       |
|   | U/S DATA                 | 6154.000 | -130.789 | 11   |       |       |      |         |      |          |          |        |       |       |          |       |        |       |
| ELEMENT NO  | 8 IS A REACH             | STATION  | INVERT   | SECT |       |       |      |         |      |          |          |        |       |       |          |       |        |       |
|   | U/S DATA                 | 9208.000 | -108.800 | 11   |       |       |      |         |      |          |          |        |       |       |          |       |        |       |
|   |                          |          |          |      | N     |       |      |         |      |          |          |        |       |       | RADIUS   | ANGLE | ANG PT | MAN H |
|   |                          |          |          |      | .013  |       |      |         |      |          |          |        |       |       | .000     | .000  | .000   | 0     |
| ELEMENT NO  | 9 IS A WALL ENTRANCE     | STATION  | INVERT   | SECT |       |       |      |         |      |          |          |        |       |       |          |       |        |       |
|   | U/S DATA                 | 9208.000 | -108.800 | 10   |       |       |      |         |      |          |          |        |       |       |          |       |        |       |
|   |                          |          |          |      | FP    |       |      |         |      |          |          |        |       |       |          |       |        |       |
|   |                          |          |          |      | .500  |       |      |         |      |          |          |        |       |       |          |       |        |       |
| W S P G W   |                          |          |          |      |       |       |      |         |      |          |          |        |       |       |          |       |        |       |
| WATER SURFACE PROFILE - ELEMENT CARD LISTING  |                          |          |          |      |       |       |      |         |      |          |          |        |       |       |          |       |        |       |
| ELEMENT NO  | 10 IS A TRANSITION       | STATION  | INVERT   | SECT |       |       |      |         |      |          |          |        |       |       |          |       |        |       |
|   | U/S DATA                 | 9233.000 | -107.000 | 3    |       |       |      |         |      |          |          |        |       |       |          |       |        |       |
|   |                          |          |          |      | N     |       |      |         |      |          |          |        |       |       | RADIUS   | ANGLE |        |       |
|   |                          |          |          |      | .015  |       |      |         |      |          |          |        |       |       | .000     | .000  |        |       |
| ELEMENT NO  | 11 IS A REACH            | STATION  | INVERT   | SECT |       |       |      |         |      |          |          |        |       |       |          |       |        |       |
|   | U/S DATA                 | 9260.000 | -106.800 | 3    |       |       |      |         |      |          |          |        |       |       |          |       |        |       |
|   |                          |          |          |      | N     |       |      |         |      |          |          |        |       |       | RADIUS   | ANGLE | ANG PT | MAN H |
|   |                          |          |          |      | .014  |       |      |         |      |          |          |        |       |       | .000     | .000  | .000   | 0     |
| ELEMENT NO  | 12 IS A SYSTEM HEADWORKS | STATION  | INVERT   | SECT |       |       |      |         |      |          |          |        |       |       |          |       |        |       |
|   | U/S DATA                 | 9260.000 | -106.800 | 3    |       |       |      |         |      |          |          |        |       |       |          |       |        |       |
|   |                          |          |          |      |       |       |      |         |      |          |          |        |       |       | W S ELEV |       |        |       |
|   |                          |          |          |      |       |       |      |         |      |          |          |        |       |       | .000     |       |        |       |

PAGE NO 3

CVWD  
MDP  
P01-02

| Station   | Invert Elev | Depth (FT) | Water Elev | Q (CFS) | Vel (FPS) | Vel Head | Energy Grd.El. | Super Elev | Critical Depth | Flow Top width | Height/Dia.-FT | Base wt or I.D. | ZL   | No Wth Prs/Pip |
|-----------|-------------|------------|------------|---------|-----------|----------|----------------|------------|----------------|----------------|----------------|-----------------|------|----------------|
| L/Elem    | Ch slope    |            |            |         |           | SF Ave   | HF             | SE Dpth    | Froude N       | Norm Dp        | "N"            | X-Fall          | ZR   | Type Ch        |
| 1037.000  | -155.967    | 5.103      | -150.864   | 1225.00 | 13.60     | 2.87     | -147.99        | .00        | 5.80           | 25.31          | 10.000         | 10.000          | 1.50 | 0 .0           |
| 2265.403  | .0040       |            |            |         |           | .0040    | 9.16           | 5.10       | 1.27           | 5.10           | .015           | .00             | 1.50 | TRAP           |
| 3302.403  | -146.809    | 5.103      | -141.707   | 1225.00 | 13.60     | 2.87     | -138.84        | .00        | 5.80           | 25.31          | 10.000         | 10.000          | 1.50 | 0 .0           |
| 361.611   | .0040       |            |            |         |           | .0038    | 1.37           | 5.10       | 1.27           | 5.10           | .015           | .00             | 1.50 | TRAP           |
| 3664.014  | -145.348    | 5.274      | -140.074   | 1225.00 | 12.97     | 2.61     | -137.46        | .00        | 5.80           | 25.82          | 10.000         | 10.000          | 1.50 | 0 .0           |
| 85.986    | .0040       |            |            |         |           | .0033    | .29            | 5.27       | 1.20           | 5.10           | .015           | .00             | 1.50 | TRAP           |
| 3750.000  | -145.000    | 5.450      | -139.550   | 1225.00 | 12.37     | 2.37     | -137.18        | .00        | 5.80           | 26.35          | 10.000         | 10.000          | 1.50 | 0 .0           |
| JUNCT STR | .0150       |            |            |         |           | .0037    | .07            | 5.45       | 1.12           |                | .015           | .00             | 1.50 | TRAP           |
| 3770.000  | -144.700    | 5.153      | -139.547   | 1098.00 | 13.54     | 2.85     | -136.70        | .00        | 5.87           | 23.46          | 10.000         | 8.000           | 1.50 | 0 .0           |
| 257.198   | .0042       |            |            |         |           | .0042    | 1.09           | 5.15       | 1.28           | 5.15           | .015           | .00             | 1.50 | TRAP           |
| 4027.198  | -143.613    | 5.153      | -138.459   | 1098.00 | 13.54     | 2.85     | -135.61        | .00        | 5.87           | 23.46          | 10.000         | 8.000           | 1.50 | 0 .0           |
| 405.499   | .0042       |            |            |         |           | .0044    | 1.77           | 5.15       | 1.28           | 5.15           | .015           | .00             | 1.50 | TRAP           |
| 4432.696  | -141.899    | 5.075      | -136.824   | 1098.00 | 13.86     | 2.98     | -133.84        | .00        | 5.87           | 23.23          | 10.000         | 8.000           | 1.50 | 0 .0           |
| 237.786   | .0042       |            |            |         |           | .0048    | 1.14           | 5.08       | 1.32           | 5.15           | .015           | .00             | 1.50 | TRAP           |
| 4670.482  | -140.894    | 4.915      | -135.979   | 1098.00 | 14.53     | 3.28     | -132.70        | .00        | 5.87           | 22.74          | 10.000         | 8.000           | 1.50 | 0 .0           |
| 138.266   | .0042       |            |            |         |           | .0055    | .76            | 4.91       | 1.41           | 5.15           | .015           | .00             | 1.50 | TRAP           |
| 4808.748  | -140.309    | 4.759      | -135.551   | 1098.00 | 15.24     | 3.61     | -131.94        | .00        | 5.87           | 22.28          | 10.000         | 8.000           | 1.50 | 0 .0           |
| 104.468   | .0042       |            |            |         |           | .0062    | .65            | 4.76       | 1.49           | 5.15           | .015           | .00             | 1.50 | TRAP           |

CVWD  
MDP  
P01-02

| Station | Invert Elev | Depth (FT) | Water Elev | Q (CFS) | Vel (FPS) | Vel Head | Energy Grd.El. | Super Elev | Critical Depth | Flow Top width | Height/Dia.-FT | Base wt or I.D. | ZL | No Wth Prs/Pip |
|---------|-------------|------------|------------|---------|-----------|----------|----------------|------------|----------------|----------------|----------------|-----------------|----|----------------|
|---------|-------------|------------|------------|---------|-----------|----------|----------------|------------|----------------|----------------|----------------|-----------------|----|----------------|

P01-02

| L/Elem    | Ch Slope |       |          |         |       | SF Ave | HF      | SE Dpth | Froude N | Norm Dp | "N"    | X-Fall | ZR   | Type | Ch |
|-----------|----------|-------|----------|---------|-------|--------|---------|---------|----------|---------|--------|--------|------|------|----|
| 4913.215  | -139.868 | 4.607 | -135.261 | 1098.00 | 15.99 | 3.97   | -131.29 | .00     | 5.87     | 21.82   | 10.000 | 8.000  | 1.50 | 0    | .0 |
| 87.044    | .0042    |       |          |         |       | .0071  | .62     | 4.61    | 1.59     | 5.15    | .015   | .00    | 1.50 | TRAP |    |
| 5000.260  | -139.500 | 4.459 | -135.041 | 1098.00 | 16.77 | 4.37   | -130.68 | .00     | 5.87     | 21.38   | 10.000 | 8.000  | 1.50 | 0    | .0 |
| 152.745   | .0075    |       |          |         |       | .0075  | 1.15    | 4.46    | 1.69     | 4.46    | .015   | .00    | 1.50 | TRAP |    |
| 5153.005  | -138.348 | 4.459 | -133.889 | 1098.00 | 16.77 | 4.37   | -129.52 | .00     | 5.87     | 21.38   | 10.000 | 8.000  | 1.50 | 0    | .0 |
| 546.262   | .0075    |       |          |         |       | .0072  | 3.96    | 4.46    | 1.69     | 4.46    | .015   | .00    | 1.50 | TRAP |    |
| 5699.267  | -134.226 | 4.553 | -129.673 | 1098.00 | 16.26 | 4.11   | -125.57 | .00     | 5.87     | 21.66   | 10.000 | 8.000  | 1.50 | 0    | .0 |
| 217.152   | .0075    |       |          |         |       | .0065  | 1.42    | 4.55    | 1.62     | 4.46    | .015   | .00    | 1.50 | TRAP |    |
| 5916.419  | -132.588 | 4.704 | -127.884 | 1098.00 | 15.50 | 3.73   | -124.15 | .00     | 5.87     | 22.11   | 10.000 | 8.000  | 1.50 | 0    | .0 |
| 101.606   | .0075    |       |          |         |       | .0057  | .58     | 4.70    | 1.53     | 4.46    | .015   | .00    | 1.50 | TRAP |    |
| 6018.025  | -131.822 | 4.859 | -126.963 | 1098.00 | 14.78 | 3.39   | -123.57 | .00     | 5.87     | 22.58   | 10.000 | 8.000  | 1.50 | 0    | .0 |
| 59.545    | .0075    |       |          |         |       | .0050  | .30     | 4.86    | 1.44     | 4.46    | .015   | .00    | 1.50 | TRAP |    |
| 6077.570  | -131.372 | 5.017 | -126.355 | 1098.00 | 14.09 | 3.08   | -123.27 | .00     | 5.87     | 23.05   | 10.000 | 8.000  | 1.50 | 0    | .0 |
| 37.551    | .0075    |       |          |         |       | .0044  | .17     | 5.02    | 1.35     | 4.46    | .015   | .00    | 1.50 | TRAP |    |
| 6115.121  | -131.089 | 5.181 | -125.908 | 1098.00 | 13.44 | 2.80   | -123.10 | .00     | 5.87     | 23.54   | 10.000 | 8.000  | 1.50 | 0    | .0 |
| 23.879    | .0075    |       |          |         |       | .0039  | .09     | 5.18    | 1.27     | 4.46    | .015   | .00    | 1.50 | TRAP |    |
| 6139.000  | -130.909 | 5.348 | -125.561 | 1098.00 | 12.81 | 2.55   | -123.01 | .00     | 5.87     | 24.04   | 10.000 | 8.000  | 1.50 | 0    | .0 |
| JUNCT STR | .0080    |       |          |         |       | .0087  | .13     | 5.35    | 1.20     |         | .015   | .00    | 1.50 | TRAP |    |

----- WARNING - Junction Analysis - Change in Channel Type -----

FILE: P01-02.WSW

W S P G W - CIVILDESIGN Version 14.06

PAGE 3

Program Package Serial Number: 1585

WATER SURFACE PROFILE LISTING

Date: 5-28-2014 Time:10: 2:49

CVWD  
MDP  
P01-02

| Station  | Invert Elev | Depth (FT) | Water Elev | Q (CFS) | Vel (FPS) | Vel Head | Energy Grd.El. | Super Elev | Critical Depth | Flow Top width | Height/Dia.-FT | Base wt or I.D. | ZL  | No wth Prs/Pip |
|----------|-------------|------------|------------|---------|-----------|----------|----------------|------------|----------------|----------------|----------------|-----------------|-----|----------------|
| L/Elem   | Ch Slope    |            |            |         |           | SF Ave   | HF             | SE Dpth    | Froude N       | Norm Dp        | "N"            | X-Fall          | ZR  | Type Ch        |
| 6154.000 | -130.789    | 3.302      | -127.487   | 455.00  | 17.22     | 4.61     | -122.88        | .00        | 4.65           | 8.00           | 10.000         | 8.000           | .00 | 0 .0           |
| WALL     | EXIT        |            |            |         |           |          |                |            |                |                |                |                 |     |                |

| P01-02   |          |       |          |        |       |       |         |      |      |      |       |      |     |      |
|----------|----------|-------|----------|--------|-------|-------|---------|------|------|------|-------|------|-----|------|
| 6153.999 | -130.789 | 4.616 | -126.173 | 455.00 | 15.95 | 3.95  | -122.22 | .00  | 5.53 | 7.30 | 7.500 | .000 | .00 | 1 .0 |
| 2225.183 | .0072    |       |          |        |       | .0072 | 16.02   | 4.62 | 1.42 | 4.62 | .013  | .00  | .00 | PIPE |
| 8379.182 | -114.768 | 4.616 | -110.151 | 455.00 | 15.95 | 3.95  | -106.20 | .00  | 5.53 | 7.30 | 7.500 | .000 | .00 | 1 .0 |
| 432.461  | .0072    |       |          |        |       | .0071 | 3.07    | 4.62 | 1.42 | 4.62 | .013  | .00  | .00 | PIPE |
| 8811.643 | -111.654 | 4.657 | -106.997 | 455.00 | 15.78 | 3.87  | -103.13 | .00  | 5.53 | 7.28 | 7.500 | .000 | .00 | 1 .0 |
| 268.268  | .0072    |       |          |        |       | .0066 | 1.77    | 4.66 | 1.40 | 4.62 | .013  | .00  | .00 | PIPE |
| 9079.910 | -109.722 | 4.852 | -104.870 | 455.00 | 15.05 | 3.52  | -101.35 | .00  | 5.53 | 7.17 | 7.500 | .000 | .00 | 1 .0 |
| 85.021   | .0072    |       |          |        |       | .0059 | .50     | 4.85 | 1.29 | 4.62 | .013  | .00  | .00 | PIPE |
| 9164.931 | -109.110 | 5.059 | -104.051 | 455.00 | 14.35 | 3.20  | -100.85 | .00  | 5.53 | 7.03 | 7.500 | .000 | .00 | 1 .0 |
| 34.300   | .0072    |       |          |        |       | .0052 | .18     | 5.06 | 1.19 | 4.62 | .013  | .00  | .00 | PIPE |
| 9199.230 | -108.863 | 5.282 | -103.581 | 455.00 | 13.68 | 2.91  | -100.67 | .00  | 5.53 | 6.85 | 7.500 | .000 | .00 | 1 .0 |
| 8.770    | .0072    |       |          |        |       | .0047 | .04     | 5.28 | 1.09 | 4.62 | .013  | .00  | .00 | PIPE |
| 9208.000 | -108.800 | 5.525 | -103.275 | 455.00 | 13.04 | 2.64  | -100.63 | .00  | 5.53 | 6.61 | 7.500 | .000 | .00 | 1 .0 |

WALL ENTRANCE  
FILE: P01-02.WSW

W S P G W - CIVILDESIGN Version 14.06  
Program Package Serial Number: 1585  
WATER SURFACE PROFILE LISTING

PAGE 4

Date: 5-28-2014 Time:10: 2:49

CVWD  
MDP  
P01-02

| Station   | Invert Elev | Depth (FT) | Water Elev | Q (CFS) | Vel (FPS) | Vel Head | Energy Grd.El. | Super Elev | Critical Depth | Flow Top width | Height/Dia.-FT | Base Wt or I.D. | ZL   | No wth Prs/Pip |
|-----------|-------------|------------|------------|---------|-----------|----------|----------------|------------|----------------|----------------|----------------|-----------------|------|----------------|
| L/Elem    | Ch Slope    |            |            |         |           | SF Ave   | HF             | SE Dpth    | Froude N       | Norm Dp        | "N"            | X-Fall          | ZR   | Type Ch        |
| 9208.000  | -108.800    | 8.466      | -100.334   | 455.00  | 6.72      | .70      | -99.63         | .00        | 4.65           | 8.00           | 10.000         | 8.000           | .00  | 0 .0           |
| TRANS STR | .0720       |            |            |         |           | .0007    | .02            | 8.47       | .41            |                | .015           | .00             | .00  | RECTANG        |
| 9233.000  | -107.000    | 7.216      | -99.784    | 455.00  | 3.75      | .22      | -99.57         | .00        | 4.05           | 27.65          | 10.000         | 6.000           | 1.50 | 0 .0           |
| 25.737    | .0074       |            |            |         |           | .0002    | .01            | 7.22       | .32            | 3.06           | .014           | .00             | 1.50 | TRAP           |
| 9258.737  | -106.809    | 7.009      | -99.800    | 455.00  | 3.93      | .24      | -99.56         | .00        | 4.05           | 27.03          | 10.000         | 6.000           | 1.50 | 0 .0           |
| 1.263     | .0074       |            |            |         |           | .0002    | .00            | 7.01       | .33            | 3.06           | .014           | .00             | 1.50 | TRAP           |
| 9260.000  | -106.800    | 6.999      | -99.801    | 455.00  | 3.94      | .24      | -99.56         | .00        | 4.05           | 27.00          | 10.000         | 6.000           | 1.50 | 0 .0           |



|    |    |   |   |         |        |        |       |       |     |
|----|----|---|---|---------|--------|--------|-------|-------|-----|
| CD | 29 | 1 | 0 | .000    | 10.000 | 14.000 | 1.500 | 1.500 | .00 |
| CD | 30 | 2 | 0 | .000    | 10.000 | 24.670 | .000  | .000  | .00 |
| CD | 31 | 3 | 1 | .670    | 7.000  | 24.670 | .000  | .000  | .00 |
| CD | 35 | 1 | 0 | .000    | 10.000 | 6.000  | 1.500 | 1.500 | .00 |
| CD | 40 | 2 | 0 | .000    | 10.000 | 18.670 | .000  | .000  | .00 |
| CD | 41 | 3 | 1 | .670    | 7.000  | 18.670 | .000  | .000  | .00 |
| CD | 50 | 2 | 0 | .000    | 10.000 | 43.340 | .000  | .000  | .00 |
| CD | 51 | 3 | 2 | .670    | 7.000  | 43.340 | .000  | .000  | .00 |
| CD | 60 | 2 | 0 | .000    | 10.000 | 43.340 | .000  | .000  | .00 |
| CD | 61 | 3 | 2 | .670    | 7.000  | 43.340 | .000  | .000  | .00 |
| CD | 70 | 2 | 0 | .000    | 10.000 | 37.340 | .000  | .000  | .00 |
| CD | 71 | 3 | 2 | .670    | 7.000  | 37.340 | .000  | .000  | .00 |
| Q  |    |   |   | 569.000 | .0     |        |       |       |     |

P02

| CARD CODE | SECT NO | CHN TYPE | NO OF PIER/PIP | AVE WIDTH | PIER DIAMETER | HEIGHT 1 | SURFACE WIDTH | PROFILE ZL | CHANNEL ZR | INV | Y(1) | Y(2) | Y(3) | Y(4) | Y(5) | Y(6) | Y(7) | Y(8) | Y(9) | Y(10) |
|-----------|---------|----------|----------------|-----------|---------------|----------|---------------|------------|------------|-----|------|------|------|------|------|------|------|------|------|-------|
| CD        | 1       | 1        | 0              | .000      | 10.000        | 50.000   | 1.500         | 1.500      | .00        |     |      |      |      |      |      |      |      |      |      |       |
| CD        | 2       | 1        | 0              | .000      | 10.000        | 48.000   | 1.500         | 1.500      | .00        |     |      |      |      |      |      |      |      |      |      |       |
| CD        | 3       | 1        | 0              | .000      | 10.000        | 40.000   | 1.500         | 1.500      | .00        |     |      |      |      |      |      |      |      |      |      |       |
| CD        | 4       | 1        | 0              | .000      | 10.000        | 32.000   | 1.500         | 1.500      | .00        |     |      |      |      |      |      |      |      |      |      |       |
| CD        | 5       | 1        | 0              | .000      | 10.000        | 16.000   | 1.500         | 1.500      | .00        |     |      |      |      |      |      |      |      |      |      |       |
| CD        | 6       | 1        | 0              | .000      | 10.000        | 8.000    | 1.500         | 1.500      | .00        |     |      |      |      |      |      |      |      |      |      |       |
| CD        | 7       | 1        | 0              | .000      | 10.000        | 35.000   | 1.500         | 1.500      | .00        |     |      |      |      |      |      |      |      |      |      |       |
| CD        | 8       | 1        | 0              | .000      | 10.000        | 25.000   | 1.500         | 1.500      | .00        |     |      |      |      |      |      |      |      |      |      |       |
| CD        | 9       | 1        | 0              | .000      | 10.000        | 18.000   | 1.500         | 1.500      | .00        |     |      |      |      |      |      |      |      |      |      |       |
| CD        | 10      | 2        | 0              | .000      | 10.000        | 58.010   |               |            | .00        |     |      |      |      |      |      |      |      |      |      |       |
| CD        | 11      | 3        | 3              | .670      | 7.000         | 58.010   | .000          | .000       | .00        |     |      |      |      |      |      |      |      |      |      |       |
| CD        | 12      | 4        | 1              |           | 4.000         |          |               |            |            |     |      |      |      |      |      |      |      |      |      |       |
| CD        | 13      | 1        | 0              | .000      | 10.000        | 8.000    | 1.500         | 1.500      | .00        |     |      |      |      |      |      |      |      |      |      |       |
| CD        | 14      | 4        | 1              |           | 5.000         |          |               |            |            |     |      |      |      |      |      |      |      |      |      |       |
| CD        | 15      | 4        | 1              |           | 8.000         |          |               |            |            |     |      |      |      |      |      |      |      |      |      |       |
| CD        | 16      | 1        | 0              | .000      | 10.000        | 8.000    | 1.500         | 1.500      | .00        |     |      |      |      |      |      |      |      |      |      |       |
| CD        | 17      | 1        | 0              | .000      | 10.000        | 28.000   | 1.500         | 1.500      | .00        |     |      |      |      |      |      |      |      |      |      |       |
| CD        | 18      | 1        | 0              | .000      | 10.000        | 24.000   | 1.500         | 1.500      | .00        |     |      |      |      |      |      |      |      |      |      |       |
| CD        | 19      | 1        | 0              | .000      | 10.000        | 48.000   | 1.500         | 1.500      | .00        |     |      |      |      |      |      |      |      |      |      |       |
| CD        | 20      | 2        | 0              | .000      | 10.000        | 50.010   |               |            | .00        |     |      |      |      |      |      |      |      |      |      |       |
| CD        | 21      | 3        | 3              | .670      | 7.000         | 50.010   | .000          | .000       | .00        |     |      |      |      |      |      |      |      |      |      |       |
| CD        | 25      | 1        | 0              | .000      | 10.000        | 40.000   | 1.500         | 1.500      | .00        |     |      |      |      |      |      |      |      |      |      |       |
| CD        | 26      | 1        | 0              | .000      | 10.000        | 32.000   | 1.500         | 1.500      | .00        |     |      |      |      |      |      |      |      |      |      |       |
| CD        | 27      | 1        | 0              | .000      | 10.000        | 19.000   | 1.500         | 1.500      | .00        |     |      |      |      |      |      |      |      |      |      |       |
| CD        | 28      | 1        | 0              | .000      | 10.000        | 105.000  | 1.500         | 1.500      | .00        |     |      |      |      |      |      |      |      |      |      |       |
| CD        | 29      | 1        | 0              | .000      | 10.000        | 14.000   | 1.500         | 1.500      | .00        |     |      |      |      |      |      |      |      |      |      |       |
| CD        | 30      | 2        | 0              | .000      | 10.000        | 24.670   |               |            | .00        |     |      |      |      |      |      |      |      |      |      |       |
| CD        | 31      | 3        | 1              | .670      | 7.000         | 24.670   | .000          | .000       | .00        |     |      |      |      |      |      |      |      |      |      |       |
| CD        | 35      | 1        | 0              | .000      | 10.000        | 6.000    | 1.500         | 1.500      | .00        |     |      |      |      |      |      |      |      |      |      |       |
| CD        | 40      | 2        | 0              | .000      | 10.000        | 18.670   |               |            | .00        |     |      |      |      |      |      |      |      |      |      |       |
| CD        | 41      | 3        | 1              | .670      | 7.000         | 18.670   | .000          | .000       | .00        |     |      |      |      |      |      |      |      |      |      |       |
| CD        | 50      | 2        | 0              | .000      | 10.000        | 43.340   |               |            | .00        |     |      |      |      |      |      |      |      |      |      |       |
| CD        | 51      | 3        | 2              | .670      | 7.000         | 43.340   | .000          | .000       | .00        |     |      |      |      |      |      |      |      |      |      |       |
| CD        | 60      | 2        | 0              | .000      | 10.000        | 43.340   |               |            | .00        |     |      |      |      |      |      |      |      |      |      |       |
| CD        | 61      | 3        | 2              | .670      | 7.000         | 43.340   | .000          | .000       | .00        |     |      |      |      |      |      |      |      |      |      |       |
| CD        | 70      | 2        | 0              | .000      | 10.000        | 37.340   |               |            | .00        |     |      |      |      |      |      |      |      |      |      |       |
| CD        | 71      | 3        | 2              | .670      | 7.000         | 37.340   | .000          | .000       | .00        |     |      |      |      |      |      |      |      |      |      |       |

W S P G W  
WATER SURFACE PROFILE - TITLE CARD LISTING

PAGE NO 1

HEADING LINE NO 1 IS -

CVWD

HEADING LINE NO 2 IS -

MDP

HEADING LINE NO 3 IS -

P02

W S P G W  
WATER SURFACE PROFILE - ELEMENT CARD LISTING

PAGE NO 2

ELEMENT NO 1 IS A SYSTEM OUTLET \* \* \*  
 U/S DATA STATION INVERT SECT W S ELEV  
 1010.680 -232.043 1 -225.150  
 THE ABOVE ELEMENT CONTAINED AN INVERT ELEV WHICH WAS NOT GREATER THAN THE PREVIOUS INVERT ELEV -WARNING

ELEMENT NO 2 IS A REACH \* \* \*  
 U/S DATA STATION INVERT SECT N RADIUS ANGLE ANG PT MAN H  
 4000.000 -229.237 1 .015 .000 .000 .000 0  
 ELEMENT NO 3 IS A JUNCTION \* \* \* \* \*  
 U/S DATA STATION INVERT SECT LAT-1 LAT-2 N Q3 Q4 INVERT-3 INVERT-4 PHI 3 PHI 4

| ELEMENT NO  | IS A | REACH | STATION  | INVERT   | SECT | LAT-1 | LAT-2 | N | Q3   | Q4     | INVERT-3 | INVERT-4 | PHI 3 | PHI 4  | MAN H |
|---|------|-------|----------|----------|------|-------|-------|---|------|--------|----------|----------|-------|--------|-------|
|   |      |       | 4015.000 | -229.223 | 2    | 12    |       | 0 | .015 | 94.000 | .000     | -228.223 | .000  | 45.000 | .000  |
| THE ABOVE ELEMENT CONTAINED AN INVERT ELEV WHICH WAS NOT GREATER THAN THE PREVIOUS INVERT ELEV -WARNING<br>ELEMENT NO 4 IS A REACH U/S DATA STATION 7773.000 INVERT -225.465 SECT 2 N .015 RADIUS .000 ANGLE .000 ANG PT .000 MAN H 0 |      |       |          |          |      |       |       |   |      |        |          |          |       |        |       |
| ELEMENT NO 5 IS A TRANSITION U/S DATA STATION 7788.000 INVERT -225.450 SECT 10 N .015 RADIUS .000 ANGLE .000  |      |       |          |          |      |       |       |   |      |        |          |          |       |        |       |
| ELEMENT NO 6 IS A WALL EXIT U/S DATA STATION 7788.000 INVERT -225.450 SECT 11 N .015 RADIUS .000 ANGLE .000 ANG PT .000 MAN H 0   |      |       |          |          |      |       |       |   |      |        |          |          |       |        |       |
| ELEMENT NO 7 IS A REACH U/S DATA STATION 7848.000 INVERT -225.300 SECT 11 N .015 RADIUS .000 ANGLE .000 ANG PT .000 MAN H 0   |      |       |          |          |      |       |       |   |      |        |          |          |       |        |       |
| ELEMENT NO 8 IS A WALL ENTRANCE U/S DATA STATION 7848.000 INVERT -225.300 SECT 10 FP .015   |      |       |          |          |      |       |       |   |      |        |          |          |       |        |       |
| ELEMENT NO 9 IS A TRANSITION U/S DATA STATION 7863.000 INVERT -224.900 SECT 2 N .015 RADIUS .000 ANGLE .000   |      |       |          |          |      |       |       |   |      |        |          |          |       |        |       |
| ELEMENT NO 10 IS A REACH U/S DATA STATION 10184.000 INVERT -222.579 SECT 2 N .015 RADIUS .000 ANGLE .000 ANG PT .000 MAN H 0  |      |       |          |          |      |       |       |   |      |        |          |          |       |        |       |
| ELEMENT NO 11 IS A JUNCTION U/S DATA STATION 10214.000 INVERT -222.247 SECT 3 LAT-1 13 LAT-2 0 N Q3 829.000 Q4 .000 INVERT-3 -222.247 INVERT-4 .000 PHI 3 30.000 PHI 4 .000 RADIUS .000 ANGLE .000                                    |      |       |          |          |      |       |       |   |      |        |          |          |       |        |       |
| THE ABOVE ELEMENT CONTAINED AN INVERT ELEV WHICH WAS NOT GREATER THAN THE PREVIOUS INVERT ELEV -WARNING<br>W S P G W PAGE NO 3<br>WATER SURFACE PROFILE - ELEMENT CARD LISTING  |      |       |          |          |      |       |       |   |      |        |          |          |       |        |       |
| ELEMENT NO 12 IS A REACH U/S DATA STATION 11750.000 INVERT -220.711 SECT 3 N .015 RADIUS .000 ANGLE .000 ANG PT .000 MAN H 0  |      |       |          |          |      |       |       |   |      |        |          |          |       |        |       |
| ELEMENT NO 13 IS A JUNCTION U/S DATA STATION 11780.000 INVERT -220.380 SECT 4 LAT-1 13 LAT-2 0 N Q3 767.000 Q4 .000 INVERT-3 -220.380 INVERT-4 .000 PHI 3 30.000 PHI 4 .000 RADIUS .000 ANGLE .000                                    |      |       |          |          |      |       |       |   |      |        |          |          |       |        |       |
| THE ABOVE ELEMENT CONTAINED AN INVERT ELEV WHICH WAS NOT GREATER THAN THE PREVIOUS INVERT ELEV -WARNING   |      |       |          |          |      |       |       |   |      |        |          |          |       |        |       |
| ELEMENT NO 14 IS A REACH U/S DATA STATION 14043.000 INVERT -218.117 SECT 4 N .015 RADIUS .000 ANGLE .000 ANG PT .000 MAN H 0  |      |       |          |          |      |       |       |   |      |        |          |          |       |        |       |
| ELEMENT NO 15 IS A TRANSITION U/S DATA STATION 14058.000 INVERT -218.080 SECT 20 N .015 RADIUS .000 ANGLE .000  |      |       |          |          |      |       |       |   |      |        |          |          |       |        |       |
| ELEMENT NO 16 IS A WALL EXIT U/S DATA STATION 14058.000 INVERT -218.080 SECT 21 N .015 RADIUS .000 ANGLE .000 ANG PT .000 MAN H 0   |      |       |          |          |      |       |       |   |      |        |          |          |       |        |       |
| ELEMENT NO 17 IS A REACH U/S DATA STATION 14318.000 INVERT -217.430 SECT 21 N .015 RADIUS .000 ANGLE .000 ANG PT .000 MAN H 0   |      |       |          |          |      |       |       |   |      |        |          |          |       |        |       |
| ELEMENT NO 18 IS A WALL ENTRANCE U/S DATA STATION 14318.000 INVERT -217.430 SECT 20 FP .015   |      |       |          |          |      |       |       |   |      |        |          |          |       |        |       |
| ELEMENT NO 19 IS A JUNCTION U/S DATA STATION 14333.000 INVERT -217.392 SECT 4 LAT-1 14 LAT-2 0 N Q3 469.000 Q4 .000 INVERT-3 -216.392 INVERT-4 .000 PHI 3 45.000 PHI 4 .000 RADIUS .000 ANGLE .000                                    |      |       |          |          |      |       |       |   |      |        |          |          |       |        |       |

THE ABOVE ELEMENT CONTAINED AN INVERT ELEV WHICH WAS NOT GREATER THAN THE PREVIOUS INVERT ELEV -WARNING

|            |    |               |           |          |      |       |       |      |         |       |          |          |        |       |
|------------|----|---------------|-----------|----------|------|-------|-------|------|---------|-------|----------|----------|--------|-------|
| ELEMENT NO | 20 | IS A REACH    | STATION   | INVERT   | SECT | N     |       |      | RADIUS  | ANGLE | ANG PT   | MAN H    |        |       |
|            |    | U/S DATA      | 16600.000 | -215.204 | 4    |       |       |      | .000    | .000  | .000     | 0        |        |       |
| ELEMENT NO | 21 | IS A JUNCTION | STATION   | INVERT   | SECT | LAT-1 | LAT-2 | N    | Q3      | Q4    | INVERT-3 | INVERT-4 | PHI 3  | PHI 4 |
|            |    | U/S DATA      | 16630.000 | -215.200 | 5    | 14    | 0     | .015 | 469.000 | .000  | -214.200 | .000     | 45.000 | .000  |
|            |    |               |           |          |      |       |       |      | RADIUS  | ANGLE |          |          |        |       |
|            |    |               |           |          |      |       |       |      | .000    | .000  |          |          |        |       |

THE ABOVE ELEMENT CONTAINED AN INVERT ELEV WHICH WAS NOT GREATER THAN THE PREVIOUS INVERT ELEV -WARNING

W S P G W  
 WATER SURFACE PROFILE - ELEMENT CARD LISTING

|            |    |                    |           |          |      |       |       |      |         |       |          |          |        |       |
|------------|----|--------------------|-----------|----------|------|-------|-------|------|---------|-------|----------|----------|--------|-------|
| ELEMENT NO | 22 | IS A REACH         | STATION   | INVERT   | SECT | N     |       |      | RADIUS  | ANGLE | ANG PT   | MAN H    |        |       |
|            |    | U/S DATA           | 19691.000 | -212.300 | 5    |       |       |      | .000    | .000  | .000     | 0        |        |       |
| ELEMENT NO | 23 | IS A TRANSITION    | STATION   | INVERT   | SECT | N     |       |      | RADIUS  | ANGLE |          |          |        |       |
|            |    | U/S DATA           | 19706.000 | -212.163 | 30   |       |       |      | .000    | .000  |          |          |        |       |
| ELEMENT NO | 24 | IS A WALL EXIT     | STATION   | INVERT   | SECT |       |       |      |         |       |          |          |        |       |
|            |    | U/S DATA           | 19706.000 | -212.163 | 31   |       |       |      |         |       |          |          |        |       |
| ELEMENT NO | 25 | IS A REACH         | STATION   | INVERT   | SECT | N     |       |      | RADIUS  | ANGLE | ANG PT   | MAN H    |        |       |
|            |    | U/S DATA           | 19746.000 | -212.063 | 31   |       |       |      | .000    | .000  | .000     | 0        |        |       |
| ELEMENT NO | 26 | IS A WALL ENTRANCE | STATION   | INVERT   | SECT | FP    |       |      |         |       |          |          |        |       |
|            |    | U/S DATA           | 19746.000 | -212.063 | 30   |       |       | .015 |         |       |          |          |        |       |
| ELEMENT NO | 27 | IS A JUNCTION      | STATION   | INVERT   | SECT | LAT-1 | LAT-2 | N    | Q3      | Q4    | INVERT-3 | INVERT-4 | PHI 3  | PHI 4 |
|            |    | U/S DATA           | 19761.000 | -212.026 | 6    | 15    | 0     | .015 | 569.000 | .000  | -211.026 | .000     | 45.000 | .000  |
|            |    |                    |           |          |      |       |       |      | RADIUS  | ANGLE |          |          |        |       |
|            |    |                    |           |          |      |       |       |      | .000    | .000  |          |          |        |       |

THE ABOVE ELEMENT CONTAINED AN INVERT ELEV WHICH WAS NOT GREATER THAN THE PREVIOUS INVERT ELEV -WARNING

|            |    |                       |           |          |      |   |  |  |          |       |        |       |
|------------|----|-----------------------|-----------|----------|------|---|--|--|----------|-------|--------|-------|
| ELEMENT NO | 28 | IS A REACH            | STATION   | INVERT   | SECT | N |  |  | RADIUS   | ANGLE | ANG PT | MAN H |
|            |    | U/S DATA              | 23821.260 | -207.960 | 6    |   |  |  | .000     | .000  | .000   | 0     |
| ELEMENT NO | 29 | IS A SYSTEM HEADWORKS | STATION   | INVERT   | SECT |   |  |  | W S ELEV |       |        |       |
|            |    | U/S DATA              | 23821.260 | -207.960 | 6    |   |  |  | .000     |       |        |       |

CVWD  
MDP  
P02

```

*****
Station  | Invert Elev | Depth (FT) | Water Elev | Q (CFS) | Vel (FPS) | Vel Head | Energy Grd.El. | Super Elev | Critical Depth | Flow Top width | Height/Dia.-FT | Base Wt or I.D. | ZL | No Wth Prs/Pip
L/Elem  | Ch slope   |            |            |          |           |           |                | SE Dpth    | Froude N      | Norm Dp       | "N"         | X-Fall       | ZR | Type Ch
*****  |            |            |            |          |           |           |                |            |               |               |            |            |    |
1010.680 | -232.043   | 6.893      | -225.150   | 3766.00 | 9.05      | 1.27      | -223.88     | .00        | 5.30          | 70.68        | 10.000       | 50.000       | 1.50 | 0 .0
2389.334 | .0009      |            |            |          |           |           |                | 6.89       | .66           | 6.70         | .015         | .00          | 1.50 | TRAP
3400.014 | -229.800   | 6.695      | -223.105   | 3766.00 | 9.37      | 1.36      | -221.74     | .00        | 5.30          | 70.09        | 10.000       | 50.000       | 1.50 | 0 .0
599.986  | .0009      |            |            |          |           |           |                | 6.70       | .69           | 6.70         | .015         | .00          | 1.50 | TRAP
4000.000 | -229.237   | 6.695      | -222.542   | 3766.00 | 9.37      | 1.36      | -221.18     | .00        | 5.30          | 70.09        | 10.000       | 50.000       | 1.50 | 0 .0
JUNCT STR | .0009      |            |            |          |           |           |                | 6.70       | .69           | .015         | .00          | 1.50 | TRAP
4015.000 | -229.223   | 6.709      | -222.514   | 3672.00 | 9.43      | 1.38      | -221.13     | .00        | 5.34          | 68.13        | 10.000       | 48.000       | 1.50 | 0 .0
1965.469 | .0010      |            |            |          |           |           |                | 6.71       | .69           | 6.62         | .015         | .00          | 1.50 | TRAP
5980.469 | -227.258   | 6.624      | -220.634   | 3672.00 | 9.57      | 1.42      | -219.21     | .00        | 5.34          | 67.87        | 10.000       | 48.000       | 1.50 | 0 .0
1792.531 | .0010      |            |            |          |           |           |                | 6.62       | .71           | 6.62         | .015         | .00          | 1.50 | TRAP
7773.000 | -225.465   | 6.624      | -218.841   | 3672.00 | 9.57      | 1.42      | -217.42     | .00        | 5.34          | 67.87        | 10.000       | 48.000       | 1.50 | 0 .0
TRANS STR | .0010      |            |            |          |           |           |                | 6.62       | .71           | .015         | .00          | 1.50 | TRAP
7788.000 | -225.450   | 6.634      | -218.816   | 3672.00 | 9.54      | 1.41      | -217.40     | .00        | 4.99          | 58.01        | 10.000       | 58.010       | .00  | 0 .0
WALL EXIT
7788.000 | -225.450   | 6.634      | -218.816   | 3672.00 | 9.88      | 1.52      | -217.30     | .00        | 5.11          | 58.01        | 7.000        | 58.010       | .00  | 3 .7
60.000   | .0025      |            |            |          |           |           |                | 6.63       | .69           | 6.04         | .015         | .00          | .00  | BOX
----- WARNING - Flow depth near top of box conduit -----

```

CVWD  
MDP  
P02

```

*****
Station  | Invert Elev | Depth (FT) | Water Elev | Q (CFS) | Vel (FPS) | Vel Head | Energy Grd.El. | Super Elev | Critical Depth | Flow Top width | Height/Dia.-FT | Base Wt or I.D. | ZL | No Wth Prs/Pip
L/Elem  | Ch slope   |            |            |          |           |           |                | SE Dpth    | Froude N      | Norm Dp       | "N"         | X-Fall       | ZR | Type Ch
*****  |            |            |            |          |           |           |                |            |               |               |            |            |    |

```

P02

|  |          |       |          |         |      |      |         |     |      |       |        |        |      |   |    |
|--|----------|-------|----------|---------|------|------|---------|-----|------|-------|--------|--------|------|---|----|
| 7848.000   | -225.300 | 6.575 | -218.725 | 3672.00 | 9.97 | 1.54 | -217.18 | .00 | 5.11 | 58.01 | 7.000  | 58.010 | .00  | 3 | .7 |
| WALL ENTRANCE  |          |       |          |         |      |      |         |     |      |       |        |        |      |   |    |
| ----- WARNING - Flow depth near top of box conduit ----- |          |       |          |         |      |      |         |     |      |       |        |        |      |   |    |
| 7848.000   | -225.300 | 6.920 | -218.380 | 3672.00 | 9.15 | 1.30 | -217.08 | .00 | 4.99 | 58.01 | 10.000 | 58.010 | .00  | 0 | .0 |
| TRANS STR .0267  |          |       |          |         |      |      |         |     |      |       |        |        |      |   |    |
| .0010 .01 6.92 .61 .015 .00 .00 RECTANG                  |          |       |          |         |      |      |         |     |      |       |        |        |      |   |    |
| 7863.000   | -224.900 | 6.420 | -218.480 | 3672.00 | 9.92 | 1.53 | -216.95 | .00 | 5.34 | 67.26 | 10.000 | 48.000 | 1.50 | 0 | .0 |
| 1691.807 .0010   |          |       |          |         |      |      |         |     |      |       |        |        |      |   |    |
| .0011 1.79 6.42 .75 6.62 .015 .00 1.50 TRAP              |          |       |          |         |      |      |         |     |      |       |        |        |      |   |    |
| 9554.807   | -223.208 | 6.624 | -216.585 | 3672.00 | 9.57 | 1.42 | -215.16 | .00 | 5.34 | 67.87 | 10.000 | 48.000 | 1.50 | 0 | .0 |
| 629.193 .0010  |          |       |          |         |      |      |         |     |      |       |        |        |      |   |    |
| .0010 .63 6.62 .71 6.62 .015 .00 1.50 TRAP               |          |       |          |         |      |      |         |     |      |       |        |        |      |   |    |
| 10184.000  | -222.579 | 6.624 | -215.955 | 3672.00 | 9.57 | 1.42 | -214.53 | .00 | 5.34 | 67.87 | 10.000 | 48.000 | 1.50 | 0 | .0 |
| JUNCT STR .0111  |          |       |          |         |      |      |         |     |      |       |        |        |      |   |    |
| .0009 .03 6.62 .71 .015 .00 1.50 TRAP                    |          |       |          |         |      |      |         |     |      |       |        |        |      |   |    |
| 10214.000  | -222.247 | 6.896 | -215.351 | 2843.00 | 8.19 | 1.04 | -214.31 | .00 | 5.05 | 60.69 | 10.000 | 40.000 | 1.50 | 0 | .0 |
| 758.845 .0010  |          |       |          |         |      |      |         |     |      |       |        |        |      |   |    |
| .0008 .59 6.90 .60 6.30 .015 .00 1.50 TRAP               |          |       |          |         |      |      |         |     |      |       |        |        |      |   |    |
| 10972.840  | -221.488 | 6.628 | -214.860 | 2843.00 | 8.59 | 1.15 | -213.71 | .00 | 5.05 | 59.89 | 10.000 | 40.000 | 1.50 | 0 | .0 |
| 777.155 .0010  |          |       |          |         |      |      |         |     |      |       |        |        |      |   |    |
| .0009 .68 6.63 .64 6.30 .015 .00 1.50 TRAP               |          |       |          |         |      |      |         |     |      |       |        |        |      |   |    |
| 11750.000  | -220.711 | 6.461 | -214.250 | 2843.00 | 8.86 | 1.22 | -213.03 | .00 | 5.05 | 59.38 | 10.000 | 40.000 | 1.50 | 0 | .0 |
| JUNCT STR .0110  |          |       |          |         |      |      |         |     |      |       |        |        |      |   |    |
| .0008 .02 6.46 .67 .015 .00 1.50 TRAP                    |          |       |          |         |      |      |         |     |      |       |        |        |      |   |    |

W S P G W - CIVILDESIGN Version 14.06  
 Program Package Serial Number: 1585  
 WATER SURFACE PROFILE LISTING

Date: 5-28-2014 Time: 3:25:30

CVWD  
 MDP  
 P02

| Station                                    | Invert Elev | Depth (FT) | Water Elev | Q (CFS) | Vel (FPS) | Vel Head | Energy Grd. El. | Super Elev | Critical Depth | Flow Top Width | Height/Dia.-FT | Base Wt or I.D. | ZL   | No Wth Prs/Pip |  |
|--|-------------|------------|------------|---------|-----------|----------|-----------------|------------|----------------|----------------|----------------|-----------------|------|----------------|--|
| L/Elem                                     | Ch Slope    |            |            |         |           | SF Ave   | HF              | SE Dpth    | Froude N       | Norm Dp        | "N"            | X-Fall          | ZR   | Type Ch        |  |
| 11780.000                                  | -220.380    | 6.710      | -213.670   | 2076.00 | 7.36      | .84      | -212.83         | .00        | 4.70           | 52.13          | 10.000         | 32.000          | 1.50 | 0 .0           |  |
| 544.107 .0010                              |             |            |            |         |           |          |                 |            |                |                |                |                 |      |                |  |
| .0007 .37 6.71 .56 5.92 .015 .00 1.50 TRAP |             |            |            |         |           |          |                 |            |                |                |                |                 |      |                |  |
| 12324.110                                  | -219.836    | 6.456      | -213.380   | 2076.00 | 7.71      | .92      | -212.46         | .00        | 4.70           | 51.37          | 10.000         | 32.000          | 1.50 | 0 .0           |  |
| 725.969 .0010                              |             |            |            |         |           |          |                 |            |                |                |                |                 |      |                |  |
| .0008 .57 6.46 .59 5.92 .015 .00 1.50 TRAP |             |            |            |         |           |          |                 |            |                |                |                |                 |      |                |  |
| 13050.080                                  | -219.110    | 6.210      | -212.900   | 2076.00 | 8.09      | 1.02     | -211.88         | .00        | 4.70           | 50.63          | 10.000         | 32.000          | 1.50 | 0 .0           |  |
| 992.924 .0010                              |             |            |            |         |           |          |                 |            |                |                |                |                 |      |                |  |
| .0009 .88 6.21 .63 5.92 .015 .00 1.50 TRAP |             |            |            |         |           |          |                 |            |                |                |                |                 |      |                |  |

P02

|  |          |       |          |         |      |       |         |      |      |       |        |        |      |      |    |
|--|----------|-------|----------|---------|------|-------|---------|------|------|-------|--------|--------|------|------|----|
| 14043.000  | -218.117 | 6.024 | -212.093 | 2076.00 | 8.40 | 1.10  | -211.00 | .00  | 4.70 | 50.07 | 10.000 | 32.000 | 1.50 | 0    | .0 |
| TRANS STR  | .0025    |       |          |         |      | .0007 | .01     | 6.02 | .67  |       | .015   | .00    | 1.50 | TRAP |    |
| 14058.000  | -218.080 | 6.598 | -211.482 | 2076.00 | 6.29 | .61   | -210.87 | .00  | 3.77 | 50.01 | 10.000 | 50.010 | .00  | 0    | .0 |
| WALL EXIT  |          |       |          |         |      |       |         |      |      |       |        |        |      |      |    |
| 14058.000  | -218.080 | 6.599 | -211.481 | 2076.00 | 6.55 | .67   | -210.81 | .00  | 3.87 | 50.01 | 7.000  | 50.010 | .00  | 3    | .7 |
| 161.843  | .0025    |       |          |         |      | .0010 | .15     | 6.60 | .46  | 4.61  | .015   | .00    | .00  | BOX  |    |
| ----- WARNING - Flow depth near top of box conduit ----- |          |       |          |         |      |       |         |      |      |       |        |        |      |      |    |
| 14219.840  | -217.675 | 6.292 | -211.383 | 2076.00 | 6.87 | .73   | -210.65 | .00  | 3.87 | 50.01 | 7.000  | 50.010 | .00  | 3    | .7 |
| 98.157   | .0025    |       |          |         |      | .0011 | .11     | 6.29 | .49  | 4.61  | .015   | .00    | .00  | BOX  |    |
| 14318.000  | -217.430 | 6.113 | -211.317 | 2076.00 | 7.07 | .78   | -210.54 | .00  | 3.87 | 50.01 | 7.000  | 50.010 | .00  | 3    | .7 |
| WALL ENTRANCE  |          |       |          |         |      |       |         |      |      |       |        |        |      |      |    |
| FILE: P02.WSW  |          |       |          |         |      |       |         |      |      |       |        |        |      |      |    |

W S P G W - CIVILDESIGN Version 14.06  
 Program Package Serial Number: 1585  
 WATER SURFACE PROFILE LISTING

PAGE 4

Date: 5-28-2014 Time: 3:25:30

CVWD  
 MDP  
 P02

| Station  | Invert Elev | Depth (FT) | Water Elev | Q (CFS) | Vel (FPS) | Vel Head | Energy Grd.El. | Super Elev | Critical Depth | Flow Top width | Height/Dia.-FT | Base wt or I.D. | ZL   | No wth Prs/Pip |  |
|--|-------------|------------|------------|---------|-----------|----------|----------------|------------|----------------|----------------|----------------|-----------------|------|----------------|--|
| L/Elem   | Ch Slope    |            |            |         |           | SF Ave   | HF             | SE Dpth    | Froude N       | Norm Dp        | "N"            | X-Fall          | ZR   | Type Ch        |  |
| 14318.000  | -217.430    | 6.270      | -211.160   | 2076.00 | 6.62      | .68      | -210.48        | .00        | 3.77           | 50.01          | 10.000         | 50.010          | .00  | 0 .0           |  |
| JUNCT STR  | .0025       |            |            |         |           | .0005    | .01            | 6.27       | .47            |                | .015           | .00             | .00  | RECTANG        |  |
| ----- WARNING - Junction Analysis - Change in Channel Type ----- |             |            |            |         |           |          |                |            |                |                |                |                 |      |                |  |
| 14333.000  | -217.392    | 6.342      | -211.049   | 1607.00 | 6.10      | .58      | -210.47        | .00        | 4.01           | 51.03          | 10.000         | 32.000          | 1.50 | 0 .0           |  |
| 398.567  | .0010       |            |            |         |           | .0005    | .20            | 6.34       | .47            | 5.17           | .015           | .00             | 1.50 | TRAP           |  |
| 14731.570  | -217.007    | 6.101      | -210.907   | 1607.00 | 6.40      | .64      | -210.27        | .00        | 4.01           | 50.30          | 10.000         | 32.000          | 1.50 | 0 .0           |  |
| 439.556  | .0010       |            |            |         |           | .0006    | .25            | 6.10       | .50            | 5.17           | .015           | .00             | 1.50 | TRAP           |  |
| 15171.120  | -216.583    | 5.867      | -210.716   | 1607.00 | 6.71      | .70      | -210.02        | .00        | 4.01           | 49.60          | 10.000         | 32.000          | 1.50 | 0 .0           |  |
| 517.346  | .0010       |            |            |         |           | .0007    | .34            | 5.87       | .54            | 5.17           | .015           | .00             | 1.50 | TRAP           |  |
| 15688.470  | -216.084    | 5.641      | -210.443   | 1607.00 | 7.04      | .77      | -209.67        | .00        | 4.01           | 48.92          | 10.000         | 32.000          | 1.50 | 0 .0           |  |
| 696.344  | .0010       |            |            |         |           | .0008    | .53            | 5.64       | .57            | 5.17           | .015           | .00             | 1.50 | TRAP           |  |
| 16384.810  | -215.412    | 5.422      | -209.990   | 1607.00 | 7.38      | .85      | -209.14        | .00        | 4.01           | 48.27          | 10.000         | 32.000          | 1.50 | 0 .0           |  |

```

215.188      .0010
16600.000    -215.204    5.374    -209.830    1607.00    7.46    .87    -208.96    .00    4.01    48.12    10.000    32.000    1.50    0    .0
JUNCT STR    .0001
16630.000    -215.200    4.634    -210.566    1138.00    10.70    1.78    -208.79    .00    4.63    29.90    10.000    16.000    1.50    0    .0
7.918        .0009
FILE: P02.WSW
W S P G W - CIVILDESIGN Version 14.06
Program Package Serial Number: 1585
WATER SURFACE PROFILE LISTING
Date: 5-28-2014 Time: 3:25:30
PAGE 5

```

CVWD  
MDP  
P02

```

*****
Station      Invert      Depth      Water      Q      Vel      Vel      Energy      Super      Critical      Flow Top      Height/      Base wt      No wth
-            Elev        (FT)       Elev        (CFS)   (FPS)   Head     Grd.El.    Elev     Depth     Froude N   Norm Dp     Dia.-FT   or I.D.   ZL      Prs/Pip
L/Elem      Ch Slope
*****
16637.920    -215.192    4.806    -210.387    1138.00    10.20    1.62    -208.77    .00    4.63    30.42    10.000    16.000    1.50    0    .0
29.344      .0009
16667.260    -215.165    4.983    -210.181    1138.00    9.73    1.47    -208.71    .00    4.63    30.95    10.000    16.000    1.50    0    .0
62.313      .0009
16729.570    -215.106    5.166    -209.939    1138.00    9.28    1.34    -208.60    .00    4.63    31.50    10.000    16.000    1.50    0    .0
116.648     .0009
16846.220    -214.995    5.355    -209.640    1138.00    8.84    1.21    -208.43    .00    4.63    32.06    10.000    16.000    1.50    0    .0
217.445     .0009
17063.670    -214.789    5.549    -209.240    1138.00    8.43    1.10    -208.14    .00    4.63    32.65    10.000    16.000    1.50    0    .0
453.434     .0009
17517.100    -214.360    5.749    -208.611    1138.00    8.04    1.00    -207.61    .00    4.63    33.25    10.000    16.000    1.50    0    .0
1528.891    .0009
19045.990    -212.911    5.955    -206.956    1138.00    7.67    .91    -206.04    .00    4.63    33.86    10.000    16.000    1.50    0    .0
645.008     .0009
19691.000    -212.300    5.961    -206.339    1138.00    7.65    .91    -205.43    .00    4.63    33.88    10.000    16.000    1.50    0    .0
TRANS STR    .0091
19706.000    -212.163    5.804    -206.359    1138.00    7.95    .98    -205.38    .00    4.04    24.67    10.000    24.670    .00    0    .0
WALL EXIT

```

CVWD  
MDP  
P02

```

*****
Station  | Invert Elev | Depth (FT) | Water Elev | Q (CFS) | Vel (FPS) | Vel Head | Energy Grd.El. | Super Elev | Critical Depth | Flow Top Width | Height/Dia.-FT | Base Wt or I.D. | ZL | No Wth Prs/Pip
L/Elem  | Ch slope   |            |            |            |            |            |            |            |            |            |            |            | ZR | Type Ch
*****  |            |            |            |            |            |            |            |            |            |            |            |            |    | *****
19706.000 | -212.163 | 5.804 | -206.359 | 1138.00 | 8.17 | 1.04 | -205.32 | .00 | 4.12 | 24.67 | 7.000 | 24.670 | .00 | 1 .7
      40.000 | .0025 | - | - | - | - | - | - | - | - | - | - | - | .00 | BOX
19746.000 | -212.063 | 5.750 | -206.313 | 1138.00 | 8.25 | 1.06 | -205.26 | .00 | 4.12 | 24.67 | 7.000 | 24.670 | .00 | 1 .7
      WALL ENTRANCE
19746.000 | -212.063 | 5.918 | -206.145 | 1138.00 | 7.79 | .94 | -205.20 | .00 | 4.04 | 24.67 | 10.000 | 24.670 | .00 | 0 .0
      JUNCT STR .0025
      ----- WARNING - Junction Analysis - Change in Channel Type -----
19761.000 | -212.026 | 6.449 | -205.577 | 569.00 | 4.99 | .39 | -205.19 | .00 | 4.15 | 27.35 | 10.000 | 8.000 | 1.50 | 0 .0
      303.777 | .0010 | - | - | - | - | - | - | - | - | - | - | - | 1.50 | TRAP
20064.780 | -211.722 | 6.253 | -205.469 | 569.00 | 5.24 | .43 | -205.04 | .00 | 4.15 | 26.76 | 10.000 | 8.000 | 1.50 | 0 .0
      328.619 | .0010 | - | - | - | - | - | - | - | - | - | - | - | 1.50 | TRAP
20393.400 | -211.393 | 6.062 | -205.331 | 569.00 | 5.49 | .47 | -204.86 | .00 | 4.15 | 26.19 | 10.000 | 8.000 | 1.50 | 0 .0
      370.051 | .0010 | - | - | - | - | - | - | - | - | - | - | - | 1.50 | TRAP
20763.450 | -211.022 | 5.876 | -205.147 | 569.00 | 5.76 | .52 | -204.63 | .00 | 4.15 | 25.63 | 10.000 | 8.000 | 1.50 | 0 .0
      446.605 | .0010 | - | - | - | - | - | - | - | - | - | - | - | 1.50 | TRAP
21210.050 | -210.575 | 5.694 | -204.881 | 569.00 | 6.04 | .57 | -204.31 | .00 | 4.15 | 25.08 | 10.000 | 8.000 | 1.50 | 0 .0
      621.445 | .0010 | - | - | - | - | - | - | - | - | - | - | - | 1.50 | TRAP
FILE: P02.WSW
W S P G W - CIVILDESIGN Version 14.06
Program Package Serial Number: 1585
WATER SURFACE PROFILE LISTING
Date: 5-28-2014 Time: 3:25:30

```

CVWD  
MDP  
P02

```

*****
Station  | Invert Elev | Depth (FT) | Water Elev | Q (CFS) | Vel (FPS) | Vel Head | Energy Grd.El. | Super Elev | Critical Depth | Flow Top Width | Height/Dia.-FT | Base Wt or I.D. | ZL | No Wth Prs/Pip
L/Elem  | Ch slope   |            |            |            |            |            |            |            |            |            |            |            | ZR | Type Ch
*****  |            |            |            |            |            |            |            |            |            |            |            |            |    | *****

```

| P02       |          |       |          |        |      |       |         |      |      |       |        |       |      |      |    |
|-----------|----------|-------|----------|--------|------|-------|---------|------|------|-------|--------|-------|------|------|----|
| 21831.500 | -209.953 | 5.518 | -204.435 | 569.00 | 6.34 | .62   | -203.81 | .00  | 4.15 | 24.55 | 10.000 | 8.000 | 1.50 | 0    | .0 |
| 1339.479  | .0010    |       |          |        |      | .0009 | 1.23    | 5.52 | .58  | 5.32  | .015   | .00   | 1.50 | TRAP |    |
| 23170.980 | -208.611 | 5.346 | -203.266 | 569.00 | 6.65 | .69   | -202.58 | .00  | 4.15 | 24.04 | 10.000 | 8.000 | 1.50 | 0    | .0 |
| 650.285   | .0010    |       |          |        |      | .0010 | .64     | 5.35 | .62  | 5.32  | .015   | .00   | 1.50 | TRAP |    |
| 23821.260 | -207.960 | 5.328 | -202.632 | 569.00 | 6.68 | .69   | -201.94 | .00  | 4.15 | 23.99 | 10.000 | 8.000 | 1.50 | 0    | .0 |



Q 773.000 .0

P02-01

| CARD CODE | SECT NO | CHN TYPE | NO OF PIER/PIP | AVE WIDTH | PIER WIDTH | HEIGHT 1 DIAMETER | BASE WIDTH | ZL    | ZR  | INV DROP | Y(1) | Y(2) | Y(3) | Y(4) | Y(5) | Y(6) | Y(7) | Y(8) | Y(9) | Y(10) |
|-----------|---------|----------|----------------|-----------|------------|-------------------|------------|-------|-----|----------|------|------|------|------|------|------|------|------|------|-------|
| CD        | 1       | 1        | 0              | .000      | 10.000     | 6.000             | 1.500      | 1.500 | .00 |          |      |      |      |      |      |      |      |      |      |       |
| CD        | 2       | 1        | 0              | .000      | 10.000     | 12.000            | 1.500      | 1.500 | .00 |          |      |      |      |      |      |      |      |      |      |       |
| CD        | 3       | 1        | 0              | .000      | 10.000     | 6.000             | 1.500      | 1.500 | .00 |          |      |      |      |      |      |      |      |      |      |       |
| CD        | 4       | 1        | 0              | .000      | 10.000     | 32.000            | 1.500      | 1.500 | .00 |          |      |      |      |      |      |      |      |      |      |       |
| CD        | 5       | 1        | 0              | .000      | 10.000     | 16.000            | 1.500      | 1.500 | .00 |          |      |      |      |      |      |      |      |      |      |       |
| CD        | 6       | 1        | 0              | .000      | 10.000     | 8.000             | 1.500      | 1.500 | .00 |          |      |      |      |      |      |      |      |      |      |       |
| CD        | 7       | 1        | 0              | .000      | 10.000     | 35.000            | 1.500      | 1.500 | .00 |          |      |      |      |      |      |      |      |      |      |       |
| CD        | 8       | 1        | 0              | .000      | 10.000     | 25.000            | 1.500      | 1.500 | .00 |          |      |      |      |      |      |      |      |      |      |       |
| CD        | 9       | 1        | 0              | .000      | 10.000     | 18.000            | 1.500      | 1.500 | .00 |          |      |      |      |      |      |      |      |      |      |       |
| CD        | 10      | 2        | 0              | .000      | 10.000     | 14.000            |            |       | .00 |          |      |      |      |      |      |      |      |      |      |       |
| CD        | 11      | 3        | 0              | .000      | 7.000      | 14.000            | .000       | .000  | .00 |          |      |      |      |      |      |      |      |      |      |       |
| CD        | 12      | 4        | 1              |           | 5.000      |                   |            |       |     |          |      |      |      |      |      |      |      |      |      |       |
| CD        | 13      | 4        | 1              |           | 3.000      |                   |            |       |     |          |      |      |      |      |      |      |      |      |      |       |
| CD        | 14      | 4        | 1              |           | 5.000      |                   |            |       |     |          |      |      |      |      |      |      |      |      |      |       |
| CD        | 15      | 4        | 1              |           | 8.000      |                   |            |       |     |          |      |      |      |      |      |      |      |      |      |       |
| CD        | 16      | 4        | 1              |           | 5.000      |                   |            |       |     |          |      |      |      |      |      |      |      |      |      |       |
| CD        | 17      | 1        | 0              | .000      | 10.000     | 28.000            | 1.500      | 1.500 | .00 |          |      |      |      |      |      |      |      |      |      |       |
| CD        | 18      | 1        | 0              | .000      | 10.000     | 24.000            | 1.500      | 1.500 | .00 |          |      |      |      |      |      |      |      |      |      |       |
| CD        | 19      | 1        | 0              | .000      | 10.000     | 48.000            | 1.500      | 1.500 | .00 |          |      |      |      |      |      |      |      |      |      |       |
| CD        | 20      | 2        | 0              | .000      | 10.000     | 12.000            |            |       | .00 |          |      |      |      |      |      |      |      |      |      |       |
| CD        | 21      | 3        | 0              | .000      | 6.000      | 12.000            | .000       | .000  | .00 |          |      |      |      |      |      |      |      |      |      |       |
| CD        | 25      | 1        | 0              | .000      | 10.000     | 40.000            | 1.500      | 1.500 | .00 |          |      |      |      |      |      |      |      |      |      |       |
| CD        | 26      | 1        | 0              | .000      | 10.000     | 32.000            | 1.500      | 1.500 | .00 |          |      |      |      |      |      |      |      |      |      |       |
| CD        | 27      | 1        | 0              | .000      | 10.000     | 19.000            | 1.500      | 1.500 | .00 |          |      |      |      |      |      |      |      |      |      |       |
| CD        | 28      | 1        | 0              | .000      | 10.000     | 105.000           | 1.500      | 1.500 | .00 |          |      |      |      |      |      |      |      |      |      |       |
| CD        | 29      | 1        | 0              | .000      | 10.000     | 14.000            | 1.500      | 1.500 | .00 |          |      |      |      |      |      |      |      |      |      |       |
| CD        | 30      | 2        | 0              | .000      | 10.000     | 24.670            |            |       | .00 |          |      |      |      |      |      |      |      |      |      |       |
| CD        | 31      | 3        | 1              | .670      | 7.000      | 24.670            | .000       | .000  | .00 |          |      |      |      |      |      |      |      |      |      |       |
| CD        | 35      | 1        | 0              | .000      | 10.000     | 6.000             | 1.500      | 1.500 | .00 |          |      |      |      |      |      |      |      |      |      |       |
| CD        | 40      | 2        | 0              | .000      | 10.000     | 18.670            |            |       | .00 |          |      |      |      |      |      |      |      |      |      |       |
| CD        | 41      | 3        | 1              | .670      | 7.000      | 18.670            | .000       | .000  | .00 |          |      |      |      |      |      |      |      |      |      |       |
| CD        | 50      | 2        | 0              | .000      | 10.000     | 43.340            |            |       | .00 |          |      |      |      |      |      |      |      |      |      |       |
| CD        | 51      | 3        | 2              | .670      | 7.000      | 43.340            | .000       | .000  | .00 |          |      |      |      |      |      |      |      |      |      |       |
| CD        | 60      | 2        | 0              | .000      | 10.000     | 43.340            |            |       | .00 |          |      |      |      |      |      |      |      |      |      |       |
| CD        | 61      | 3        | 2              | .670      | 7.000      | 43.340            | .000       | .000  | .00 |          |      |      |      |      |      |      |      |      |      |       |
| CD        | 70      | 2        | 0              | .000      | 10.000     | 37.340            |            |       | .00 |          |      |      |      |      |      |      |      |      |      |       |
| CD        | 71      | 3        | 2              | .670      | 7.000      | 37.340            | .000       | .000  | .00 |          |      |      |      |      |      |      |      |      |      |       |

W S P G W WATER SURFACE PROFILE - TITLE CARD LISTING

PAGE NO 1

HEADING LINE NO 1 IS -

CVWD

HEADING LINE NO 2 IS -

MDP

HEADING LINE NO 3 IS -

P02-01

W S P G W WATER SURFACE PROFILE - ELEMENT CARD LISTING

PAGE NO 2

ELEMENT NO 1 IS A SYSTEM OUTLET \* \* \*  
 U/S DATA STATION INVERT SECT W S ELEV  
 1051.800 -222.241 1 -215.351  
 THE ABOVE ELEMENT CONTAINED AN INVERT ELEV WHICH WAS NOT GREATER THAN THE PREVIOUS INVERT ELEV -WARNING

ELEMENT NO 2 IS A REACH \* \* \*  
 U/S DATA STATION INVERT SECT RADIUS ANGLE ANG PT MAN H  
 2151.000 -219.000 1 .015 .000 .000 .000 0

ELEMENT NO 3 IS A TRANSITION \* \* \*  
 U/S DATA STATION INVERT SECT RADIUS ANGLE  
 N



CVWD  
MDP  
P02-01

| Station        | Invert Elev | Depth (FT) | Water Elev | Q (CFS) | Vel (FPS) | Vel Head | Energy Grd.El. | Super Elev | Critical Depth | Flow Top width | Height/Dia.-FT | Base Wt or I.D. | ZL   | No Wth Prs/Pip |  |
|----------------|-------------|------------|------------|---------|-----------|----------|----------------|------------|----------------|----------------|----------------|-----------------|------|----------------|--|
| L/Elem         | Ch slope    |            |            |         |           | SF Ave   | HF             | SE Dpth    | Froude N       | Norm Dp        | "N"            | X-Fall          | ZR   | Type Ch        |  |
| 1051.800       | -222.241    | 6.890      | -215.351   | 1019.00 | 9.05      | 1.27     | -214.08        | .00        | 6.09           | 26.67          | 10.000         | 6.000           | 1.50 | 0 .0           |  |
| 52.415         | .0029       |            |            |         |           | .0016    | .08            | 6.89       | .78            | 5.88           | .015           | .00             | 1.50 | TRAP           |  |
| 1104.215       | -222.086    | 6.691      | -215.395   | 1019.00 | 9.50      | 1.40     | -213.99        | .00        | 6.09           | 26.07          | 10.000         | 6.000           | 1.50 | 0 .0           |  |
| 46.887         | .0029       |            |            |         |           | .0018    | .08            | 6.69       | .82            | 5.88           | .015           | .00             | 1.50 | TRAP           |  |
| 1151.102       | -221.948    | 6.498      | -215.451   | 1019.00 | 9.96      | 1.54     | -213.91        | .00        | 6.09           | 25.49          | 10.000         | 6.000           | 1.50 | 0 .0           |  |
| 38.768         | .0029       |            |            |         |           | .0020    | .08            | 6.50       | .88            | 5.88           | .015           | .00             | 1.50 | TRAP           |  |
| 1189.871       | -221.834    | 6.309      | -215.525   | 1019.00 | 10.45     | 1.69     | -213.83        | .00        | 6.09           | 24.93          | 10.000         | 6.000           | 1.50 | 0 .0           |  |
| 1.525          | .0029       |            |            |         |           | .0022    | .00            | 6.31       | .93            | 5.88           | .015           | .00             | 1.50 | TRAP           |  |
| 1191.396       | -221.829    | 6.302      | -215.528   | 1019.00 | 10.46     | 1.70     | -213.83        | .00        | 6.09           | 24.90          | 10.000         | 6.000           | 1.50 | 0 .0           |  |
| HYDRAULIC JUMP |             |            |            |         |           |          |                |            |                |                |                |                 |      |                |  |
| 1191.396       | -221.829    | 5.881      | -215.949   | 1019.00 | 11.69     | 2.12     | -213.83        | .00        | 6.09           | 23.64          | 10.000         | 6.000           | 1.50 | 0 .0           |  |
| 440.346        | .0029       |            |            |         |           | .0029    | 1.30           | 5.88       | 1.07           | 5.88           | .015           | .00             | 1.50 | TRAP           |  |
| 1631.742       | -220.531    | 5.881      | -214.650   | 1019.00 | 11.69     | 2.12     | -212.53        | .00        | 6.09           | 23.64          | 10.000         | 6.000           | 1.50 | 0 .0           |  |
| 182.225        | .0029       |            |            |         |           | .0031    | .57            | 5.88       | 1.07           | 5.88           | .015           | .00             | 1.50 | TRAP           |  |
| 1813.967       | -219.994    | 5.743      | -214.250   | 1019.00 | 12.14     | 2.29     | -211.96        | .00        | 6.09           | 23.23          | 10.000         | 6.000           | 1.50 | 0 .0           |  |
| 109.799        | .0029       |            |            |         |           | .0035    | .38            | 5.74       | 1.13           | 5.88           | .015           | .00             | 1.50 | TRAP           |  |
| 1923.766       | -219.670    | 5.573      | -214.097   | 1019.00 | 12.73     | 2.52     | -211.58        | .00        | 6.09           | 22.72          | 10.000         | 6.000           | 1.50 | 0 .0           |  |
| 85.026         | .0029       |            |            |         |           | .0040    | .34            | 5.57       | 1.20           | 5.88           | .015           | .00             | 1.50 | TRAP           |  |

CVWD  
MDP  
P02-01

| Station | Invert Elev | Depth (FT) | Water Elev | Q (CFS) | Vel (FPS) | Vel Head | Energy Grd.El. | Super Elev | Critical Depth | Flow Top width | Height/Dia.-FT | Base Wt or I.D. | ZL    | No Wth Prs/Pip |
|---------|-------------|------------|------------|---------|-----------|----------|----------------|------------|----------------|----------------|----------------|-----------------|-------|----------------|
| L/Elem  | Ch slope    |            |            |         |           | SF Ave   | HF             | SE Dpth    | Froude N       | Norm Dp        | "N"            | X-Fall          | ZR    | Type Ch        |
| *****   | *****       | *****      | *****      | *****   | *****     | *****    | *****          | *****      | *****          | *****          | *****          | *****           | ***** | *****          |

| P02-01           |          |       |          |         |       |       |         |      |      |       |        |        |      |         |
|------------------|----------|-------|----------|---------|-------|-------|---------|------|------|-------|--------|--------|------|---------|
| 2008.792         | -219.419 | 5.408 | -214.012 | 1019.00 | 13.35 | 2.77  | -211.24 | .00  | 6.09 | 22.22 | 10.000 | 6.000  | 1.50 | 0 .0    |
| 74.316           | .0029    |       |          |         |       | .0045 | .33     | 5.41 | 1.27 | 5.88  | .015   | .00    | 1.50 | TRAP    |
| 2083.108         | -219.200 | 5.246 | -213.954 | 1019.00 | 14.00 | 3.05  | -210.91 | .00  | 6.09 | 21.74 | 10.000 | 6.000  | 1.50 | 0 .0    |
| 67.892           | .0029    |       |          |         |       | .0051 | .35     | 5.25 | 1.35 | 5.88  | .015   | .00    | 1.50 | TRAP    |
| 2151.000         | -219.000 | 5.089 | -213.911 | 1019.00 | 14.69 | 3.35  | -210.56 | .00  | 6.09 | 21.27 | 10.000 | 6.000  | 1.50 | 0 .0    |
| TRANS STR        | .0295    |       |          |         |       | .0047 | .07     | 5.09 | 1.43 |       | .015   | .00    | 1.50 | TRAP    |
| 2166.000         | -218.557 | 5.480 | -213.077 | 1019.00 | 13.28 | 2.74  | -210.34 | .00  | 5.48 | 14.00 | 10.000 | 14.000 | .00  | 0 .0    |
| WALL EXIT        |          |       |          |         |       |       |         |      |      |       |        |        |      |         |
| 2166.000         | -218.557 | 5.480 | -213.077 | 1019.00 | 13.28 | 2.74  | -210.34 | .00  | 5.48 | 14.00 | 7.000  | 14.000 | .00  | 0 .0    |
| 21.058           | .0029    |       |          |         |       | .0035 | .07     | 5.48 | 1.00 | 6.18  | .015   | .00    | .00  | BOX     |
| 2187.058         | -218.496 | 5.747 | -212.748 | 1019.00 | 12.66 | 2.49  | -210.26 | .00  | 5.48 | 14.00 | 7.000  | 14.000 | .00  | 0 .0    |
| 130.507          | .0029    |       |          |         |       | .0031 | .40     | 5.75 | .93  | 6.18  | .015   | .00    | .00  | BOX     |
| 2317.564         | -218.117 | 6.028 | -212.089 | 1019.00 | 12.07 | 2.26  | -209.83 | .00  | 5.48 | 14.00 | 7.000  | 14.000 | .00  | 0 .0    |
| 18.436           | .0029    |       |          |         |       | .0031 | .06     | 6.03 | .87  | 6.18  | .015   | .00    | .00  | BOX     |
| WALL ENTRANCE    |          |       |          |         |       |       |         |      |      |       |        |        |      |         |
| 2336.000         | -218.064 | 6.043 | -212.021 | 1019.00 | 12.04 | 2.25  | -209.77 | .00  | 5.48 | 14.00 | 10.000 | 14.000 | .00  | 0 .0    |
| TRANS STR        | .0296    |       |          |         |       | .0028 | .04     | 6.04 | .86  |       | .015   | .00    | .00  | RECTANG |
| FILE: P02-01.WSW |          |       |          |         |       |       |         |      |      |       |        |        |      | PAGE 3  |

W S P G W - CIVILDESIGN Version 14.06  
 Program Package Serial Number: 1585

Date: 6- 9-2014 Time: 3:54:11

CVWD  
 MDP

WATER SURFACE PROFILE LISTING

| P02-01         |             |            |            |         |           |          |                |            |                |                |                |                  |      |                |
|----------------|-------------|------------|------------|---------|-----------|----------|----------------|------------|----------------|----------------|----------------|------------------|------|----------------|
| Station        | Invert Elev | Depth (FT) | Water Elev | Q (CFS) | Vel (FPS) | Vel Head | Energy Grd.El. | Super Elev | Critical Depth | Flow Top width | Height/Dia.-FT | Base Wt/ or I.D. | ZL   | No wth Prs/Pip |
| L/Elem         | Ch slope    |            |            |         |           | SF Ave   | HF             | SE Dpth    | Froude N       | Norm Dp        | "N"            | X-Fall           | ZR   | Type Ch        |
| 2351.000       | -217.620    | 6.114      | -211.506   | 1019.00 | 10.99     | 1.87     | -209.63        | .00        | 6.09           | 24.34          | 10.000         | 6.000            | 1.50 | 0 .0           |
| 83.729         | .0022       |            |            |         |           | .0023    | .20            | 6.11       | .99            | 6.31           | .015           | .00              | 1.50 | TRAP           |
| 2434.729       | -217.437    | 6.298      | -211.139   | 1019.00 | 10.48     | 1.70     | -209.44        | .00        | 6.09           | 24.89          | 10.000         | 6.000            | 1.50 | 0 .0           |
| 250.839        | .0022       |            |            |         |           | .0022    | .55            | 6.30       | .93            | 6.31           | .015           | .00              | 1.50 | TRAP           |
| 2685.567       | -216.889    | 6.305      | -210.584   | 1019.00 | 10.45     | 1.70     | -208.89        | .00        | 6.09           | 24.92          | 10.000         | 6.000            | 1.50 | 0 .0           |
| 503.652        | .0022       |            |            |         |           | .0022    | 1.10           | 6.31       | .93            | 6.31           | .015           | .00              | 1.50 | TRAP           |
| 3189.219       | -215.788    | 6.305      | -209.483   | 1019.00 | 10.45     | 1.70     | -207.79        | .00        | 6.09           | 24.92          | 10.000         | 6.000            | 1.50 | 0 .0           |
| HYDRAULIC JUMP |             |            |            |         |           |          |                |            |                |                |                |                  |      |                |

P02-01

|          |          |       |          |         |       |       |         |      |      |       |        |       |      |      |    |
|----------|----------|-------|----------|---------|-------|-------|---------|------|------|-------|--------|-------|------|------|----|
| 3189.219 | -215.788 | 5.876 | -209.912 | 1019.00 | 11.71 | 2.13  | -207.78 | .00  | 6.09 | 23.63 | 10.000 | 6.000 | 1.50 | 0    | .0 |
| 20.718   | .0022    |       |          |         |       | .0031 | .06     | 5.88 | 1.07 | 6.31  | .015   | .00   | 1.50 | TRAP |    |
| 3209.937 | -215.743 | 5.792 | -209.951 | 1019.00 | 11.98 | 2.23  | -207.72 | .00  | 6.09 | 23.38 | 10.000 | 6.000 | 1.50 | 0    | .0 |
| 43.831   | .0022    |       |          |         |       | .0034 | .15     | 5.79 | 1.11 | 6.31  | .015   | .00   | 1.50 | TRAP |    |
| 3253.768 | -215.647 | 5.621 | -210.027 | 1019.00 | 12.56 | 2.45  | -207.58 | .00  | 6.09 | 22.86 | 10.000 | 6.000 | 1.50 | 0    | .0 |
| 47.795   | .0022    |       |          |         |       | .0038 | .18     | 5.62 | 1.18 | 6.31  | .015   | .00   | 1.50 | TRAP |    |
| 3301.563 | -215.543 | 5.454 | -210.089 | 1019.00 | 13.18 | 2.70  | -207.39 | .00  | 6.09 | 22.36 | 10.000 | 6.000 | 1.50 | 0    | .0 |
| 49.552   | .0022    |       |          |         |       | .0043 | .22     | 5.45 | 1.25 | 6.31  | .015   | .00   | 1.50 | TRAP |    |
| 3351.114 | -215.435 | 5.291 | -210.144 | 1019.00 | 13.82 | 2.97  | -207.18 | .00  | 6.09 | 21.87 | 10.000 | 6.000 | 1.50 | 0    | .0 |
| 50.163   | .0022    |       |          |         |       | .0049 | .25     | 5.29 | 1.33 | 6.31  | .015   | .00   | 1.50 | TRAP |    |

FILE: P02-01.WSW  
W S P G W - CIVILDESIGN Version 14.06  
Program Package Serial Number: 1585  
WATER SURFACE PROFILE LISTING  
PAGE 4

Date: 6- 9-2014 Time: 3:54:11

CVWD  
MDP

P02-01

| Station   | Invert Elev | Depth (FT) | Water Elev | Q (CFS) | Vel (FPS) | Vel Head | Energy Grd.EI. | Super Elev | Critical Depth | Flow Top width | Height/Dia.-FT | Base Wt or I.D. | ZL   | No Wth Prs/Pip |
|-----------|-------------|------------|------------|---------|-----------|----------|----------------|------------|----------------|----------------|----------------|-----------------|------|----------------|
| L/Elem    | Ch Slope    |            |            |         |           | SF Ave   | HF             | SE Dpth    | Froude N       | Norm Dp        | "N"            | X-Fall          | ZR   | Type Ch        |
| 3401.278  | -215.325    | 5.132      | -210.193   | 1019.00 | 14.49     | 3.26     | -206.93        | .00        | 6.09           | 21.40          | 10.000         | 6.000           | 1.50 | 0 .0           |
| 50.116    | .0022       |            |            |         |           | .0056    | .28            | 5.13       | 1.41           | 6.31           | .015           | .00             | 1.50 | TRAP           |
| 3451.393  | -215.215    | 4.978      | -210.238   | 1019.00 | 15.20     | 3.59     | -206.65        | .00        | 6.09           | 20.93          | 10.000         | 6.000           | 1.50 | 0 .0           |
| 49.661    | .0022       |            |            |         |           | .0064    | .32            | 4.98       | 1.50           | 6.31           | .015           | .00             | 1.50 | TRAP           |
| 3501.055  | -215.107    | 4.827      | -210.280   | 1019.00 | 15.94     | 3.95     | -206.33        | .00        | 6.09           | 20.48          | 10.000         | 6.000           | 1.50 | 0 .0           |
| 48.945    | .0022       |            |            |         |           | .0073    | .35            | 4.83       | 1.59           | 6.31           | .015           | .00             | 1.50 | TRAP           |
| 3550.000  | -215.000    | 4.680      | -210.320   | 1019.00 | 16.72     | 4.34     | -205.98        | .00        | 6.09           | 20.04          | 10.000         | 6.000           | 1.50 | 0 .0           |
| JUNCT STR | .0687       |            |            |         |           | .0060    | .18            | 4.68       | 1.69           |                | .015           | .00             | 1.50 | TRAP           |
| 3580.000  | -212.940    | 4.741      | -208.199   | 773.00  | 12.43     | 2.40     | -205.80        | .00        | 5.31           | 20.22          | 10.000         | 6.000           | 1.50 | 0 .0           |
| 1985.823  | .0042       |            |            |         |           | .0042    | 8.36           | 4.74       | 1.25           | 4.74           | .015           | .00             | 1.50 | TRAP           |
| 5565.823  | -204.584    | 4.741      | -199.843   | 773.00  | 12.43     | 2.40     | -197.44        | .00        | 5.31           | 20.22          | 10.000         | 6.000           | 1.50 | 0 .0           |
| 318.700   | .0042       |            |            |         |           | .0043    | 1.39           | 4.74       | 1.25           | 4.74           | .015           | .00             | 1.50 | TRAP           |
| 5884.523  | -203.243    | 4.667      | -198.576   | 773.00  | 12.74     | 2.52     | -196.06        | .00        | 5.31           | 20.00          | 10.000         | 6.000           | 1.50 | 0 .0           |
| 184.876   | .0042       |            |            |         |           | .0048    | .89            | 4.67       | 1.29           | 4.74           | .015           | .00             | 1.50 | TRAP           |
| 6069.399  | -202.465    | 4.525      | -197.941   | 773.00  | 13.36     | 2.77     | -195.17        | .00        | 5.31           | 19.57          | 10.000         | 6.000           | 1.50 | 0 .0           |



Q01

0

|    |                  |         |        |         |       |       |  |  |          |
|----|------------------|---------|--------|---------|-------|-------|--|--|----------|
| T1 | CVWD             |         |        |         |       |       |  |  |          |
| T2 | MDP              |         |        |         |       |       |  |  |          |
| T3 | Q01              |         |        |         |       |       |  |  |          |
| SO | 1250.000-231.750 | 1       | .015   |         |       |       |  |  | -230.000 |
| R  | 1350.000-231.700 | 1       | .015   |         |       |       |  |  |          |
| TS | 2000.000-231.375 | 2       | .015   |         |       |       |  |  | .000     |
| R  | 4373.000-226.866 | 2       | .015   |         |       |       |  |  |          |
| TS | 4388.000-226.829 | 10      | .015   |         |       |       |  |  |          |
| WX | 4388.000-226.829 | 11      | .015   |         |       |       |  |  |          |
| R  | 4568.000-226.379 | 11      | .015   |         |       |       |  |  |          |
| WE | 4568.000-226.379 | 10      | .500   |         |       |       |  |  |          |
| TS | 4583.000-226.341 | 2       | .015   |         |       |       |  |  |          |
| R  | 4683.000-226.243 | 2       | .015   |         |       |       |  |  |          |
| SH | 4683.000-226.243 | 2       |        |         |       |       |  |  |          |
| CD | 1 1 0            | .000    | 10.000 | 55.000  | 1.500 | 1.500 |  |  | .00      |
| CD | 2 1 0            | .000    | 10.000 | 6.000   | 1.500 | 1.500 |  |  | .00      |
| CD | 3 1 0            | .000    | 10.000 | 6.000   | 1.500 | 1.500 |  |  | .00      |
| CD | 4 1 0            | .000    | 10.000 | 32.000  | 1.500 | 1.500 |  |  | .00      |
| CD | 5 1 0            | .000    | 10.000 | 9.000   | .000  | .000  |  |  | .00      |
| CD | 6 4 1            | .000    | 7.000  | .000    | .000  | .000  |  |  | .00      |
| CD | 7 1 0            | .000    | 10.000 | 35.000  | 1.500 | 1.500 |  |  | .00      |
| CD | 8 1 0            | .000    | 10.000 | 25.000  | 1.500 | 1.500 |  |  | .00      |
| CD | 9 1 0            | .000    | 10.000 | 18.000  | 1.500 | 1.500 |  |  | .00      |
| CD | 10 2 0           | .000    | 10.000 | 14.670  | .000  | .000  |  |  | .00      |
| CD | 11 3 1           | .670    | 7.000  | 14.670  | .000  | .000  |  |  | .00      |
| CD | 12 4 1           | .000    | 7.000  | 0.000   | .000  | .000  |  |  | .00      |
| CD | 13 4 1           | .000    | 3.000  | 0.000   | .000  | .000  |  |  | .00      |
| CD | 14 4 1           | .000    | 5.000  | .000    | .000  | .000  |  |  | .00      |
| CD | 15 4 1           | .000    | 8.000  | .000    | .000  | .000  |  |  | .00      |
| CD | 16 4 1           | .000    | 7.000  | .000    | .000  | .000  |  |  | .00      |
| CD | 17 1 0           | .000    | 10.000 | 28.000  | 1.500 | 1.500 |  |  | .00      |
| CD | 18 1 0           | .000    | 10.000 | 24.000  | 1.500 | 1.500 |  |  | .00      |
| CD | 19 1 0           | .000    | 10.000 | 48.000  | 1.500 | 1.500 |  |  | .00      |
| CD | 20 2 0           | .000    | 10.000 | 14.670  | .000  | .000  |  |  | .00      |
| CD | 21 3 1           | .670    | 7.000  | 14.670  | .000  | .000  |  |  | .00      |
| CD | 25 1 0           | .000    | 10.000 | 40.000  | 1.500 | 1.500 |  |  | .00      |
| CD | 26 1 0           | .000    | 10.000 | 32.000  | 1.500 | 1.500 |  |  | .00      |
| CD | 27 1 0           | .000    | 10.000 | 19.000  | 1.500 | 1.500 |  |  | .00      |
| CD | 28 1 0           | .000    | 10.000 | 105.000 | 1.500 | 1.500 |  |  | .00      |
| CD | 29 1 0           | .000    | 10.000 | 14.000  | 1.500 | 1.500 |  |  | .00      |
| CD | 30 2 0           | .000    | 10.000 | 24.670  | .000  | .000  |  |  | .00      |
| CD | 31 3 1           | .670    | 7.000  | 24.670  | .000  | .000  |  |  | .00      |
| CD | 35 1 0           | .000    | 10.000 | 6.000   | 1.500 | 1.500 |  |  | .00      |
| CD | 40 2 0           | .000    | 10.000 | 18.670  | .000  | .000  |  |  | .00      |
| CD | 41 3 1           | .670    | 7.000  | 18.670  | .000  | .000  |  |  | .00      |
| CD | 50 2 0           | .000    | 10.000 | 43.340  | .000  | .000  |  |  | .00      |
| CD | 51 3 2           | .670    | 7.000  | 43.340  | .000  | .000  |  |  | .00      |
| CD | 60 2 0           | .000    | 10.000 | 43.340  | .000  | .000  |  |  | .00      |
| CD | 61 3 2           | .670    | 7.000  | 43.340  | .000  | .000  |  |  | .00      |
| CD | 70 2 0           | .000    | 10.000 | 37.340  | .000  | .000  |  |  | .00      |
| CD | 71 3 2           | .670    | 7.000  | 37.340  | .000  | .000  |  |  | .00      |
| Q  |                  | 777.000 | .0     |         |       |       |  |  |          |

| CARD CODE | SECT NO | CHN TYPE | NO OF PIER/PIP | AVE WIDTH | PIER WIDTH | HEIGHT 1 DIAMETER | BASE WIDTH | ZL    | ZR  | INV DROP | Y(1) | Y(2) | Y(3) | Y(4) | Y(5) | Y(6) | Y(7) | Y(8) | Y(9) | Y(10) |
|-----------|---------|----------|----------------|-----------|------------|-------------------|------------|-------|-----|----------|------|------|------|------|------|------|------|------|------|-------|
| CD        | 1       | 1        | 0              | .000      | 10.000     | 55.000            | 1.500      | 1.500 | .00 |          |      |      |      |      |      |      |      |      |      |       |
| CD        | 2       | 1        | 0              | .000      | 10.000     | 6.000             | 1.500      | 1.500 | .00 |          |      |      |      |      |      |      |      |      |      |       |
| CD        | 3       | 1        | 0              | .000      | 10.000     | 6.000             | 1.500      | 1.500 | .00 |          |      |      |      |      |      |      |      |      |      |       |
| CD        | 4       | 1        | 0              | .000      | 10.000     | 32.000            | 1.500      | 1.500 | .00 |          |      |      |      |      |      |      |      |      |      |       |
| CD        | 5       | 1        | 0              | .000      | 10.000     | 9.000             | .000       | .000  | .00 |          |      |      |      |      |      |      |      |      |      |       |
| CD        | 6       | 4        | 1              |           | 7.000      |                   |            |       |     |          |      |      |      |      |      |      |      |      |      |       |
| CD        | 7       | 1        | 0              | .000      | 10.000     | 35.000            | 1.500      | 1.500 | .00 |          |      |      |      |      |      |      |      |      |      |       |
| CD        | 8       | 1        | 0              | .000      | 10.000     | 25.000            | 1.500      | 1.500 | .00 |          |      |      |      |      |      |      |      |      |      |       |
| CD        | 9       | 1        | 0              | .000      | 10.000     | 18.000            | 1.500      | 1.500 | .00 |          |      |      |      |      |      |      |      |      |      |       |
| CD        | 10      | 2        | 0              | .000      | 10.000     | 14.670            |            |       | .00 |          |      |      |      |      |      |      |      |      |      |       |
| CD        | 11      | 3        | 1              | .670      | 7.000      | 14.670            | .000       | .000  | .00 |          |      |      |      |      |      |      |      |      |      |       |
| CD        | 12      | 4        | 1              |           | 7.000      |                   |            |       |     |          |      |      |      |      |      |      |      |      |      |       |
| CD        | 13      | 4        | 1              |           | 3.000      |                   |            |       |     |          |      |      |      |      |      |      |      |      |      |       |
| CD        | 14      | 4        | 1              |           | 5.000      |                   |            |       |     |          |      |      |      |      |      |      |      |      |      |       |
| CD        | 15      | 4        | 1              |           | 8.000      |                   |            |       |     |          |      |      |      |      |      |      |      |      |      |       |
| CD        | 16      | 4        | 1              |           | 7.000      |                   |            |       |     |          |      |      |      |      |      |      |      |      |      |       |
| CD        | 17      | 1        | 0              | .000      | 10.000     | 28.000            | 1.500      | 1.500 | .00 |          |      |      |      |      |      |      |      |      |      |       |
| CD        | 18      | 1        | 0              | .000      | 10.000     | 24.000            | 1.500      | 1.500 | .00 |          |      |      |      |      |      |      |      |      |      |       |
| CD        | 19      | 1        | 0              | .000      | 10.000     | 48.000            | 1.500      | 1.500 | .00 |          |      |      |      |      |      |      |      |      |      |       |
| CD        | 20      | 2        | 0              | .000      | 10.000     | 14.670            |            |       | .00 |          |      |      |      |      |      |      |      |      |      |       |
| CD        | 21      | 3        | 1              | .670      | 7.000      | 14.670            | .000       | .000  | .00 |          |      |      |      |      |      |      |      |      |      |       |
| CD        | 25      | 1        | 0              | .000      | 10.000     | 40.000            | 1.500      | 1.500 | .00 |          |      |      |      |      |      |      |      |      |      |       |
| CD        | 26      | 1        | 0              | .000      | 10.000     | 32.000            | 1.500      | 1.500 | .00 |          |      |      |      |      |      |      |      |      |      |       |
| CD        | 27      | 1        | 0              | .000      | 10.000     | 19.000            | 1.500      | 1.500 | .00 |          |      |      |      |      |      |      |      |      |      |       |
| CD        | 28      | 1        | 0              | .000      | 10.000     | 105.000           | 1.500      | 1.500 | .00 |          |      |      |      |      |      |      |      |      |      |       |
| CD        | 29      | 1        | 0              | .000      | 10.000     | 14.000            | 1.500      | 1.500 | .00 |          |      |      |      |      |      |      |      |      |      |       |
| CD        | 30      | 2        | 0              | .000      | 10.000     | 24.670            |            |       | .00 |          |      |      |      |      |      |      |      |      |      |       |
| CD        | 31      | 3        | 1              | .670      | 7.000      | 24.670            | .000       | .000  | .00 |          |      |      |      |      |      |      |      |      |      |       |
| CD        | 35      | 1        | 0              | .000      | 10.000     | 6.000             | 1.500      | 1.500 | .00 |          |      |      |      |      |      |      |      |      |      |       |
| CD        | 40      | 2        | 0              | .000      | 10.000     | 18.670            |            |       | .00 |          |      |      |      |      |      |      |      |      |      |       |
| CD        | 41      | 3        | 1              | .670      | 7.000      | 18.670            | .000       | .000  | .00 |          |      |      |      |      |      |      |      |      |      |       |
| CD        | 50      | 2        | 0              | .000      | 10.000     | 43.340            |            |       | .00 |          |      |      |      |      |      |      |      |      |      |       |
| CD        | 51      | 3        | 2              | .670      | 7.000      | 43.340            | .000       | .000  | .00 |          |      |      |      |      |      |      |      |      |      |       |
| CD        | 60      | 2        | 0              | .000      | 10.000     | 43.340            |            |       | .00 |          |      |      |      |      |      |      |      |      |      |       |
| CD        | 61      | 3        | 2              | .670      | 7.000      | 43.340            | .000       | .000  | .00 |          |      |      |      |      |      |      |      |      |      |       |
| CD        | 70      | 2        | 0              | .000      | 10.000     | 37.340            |            |       | .00 |          |      |      |      |      |      |      |      |      |      |       |
| CD        | 71      | 3        | 2              | .670      | 7.000      | 37.340            | .000       | .000  | .00 |          |      |      |      |      |      |      |      |      |      |       |

W S P G W  
 WATER SURFACE PROFILE - TITLE CARD LISTING

PAGE NO 1

HEADING LINE NO 1 IS -  
 CVWD  
 HEADING LINE NO 2 IS -  
 MDP  
 HEADING LINE NO 3 IS -  
 Q01

W S P G W  
 WATER SURFACE PROFILE - ELEMENT CARD LISTING

PAGE NO 2

ELEMENT NO 1 IS A SYSTEM OUTLET \* \* \*  
 U/S DATA STATION INVERT SECT W S ELEV  
 1250.000 -231.750 1 -230.000  
 THE ABOVE ELEMENT CONTAINED AN INVERT ELEV WHICH WAS NOT GREATER THAN THE PREVIOUS INVERT ELEV -WARNING  
 ELEMENT NO 2 IS A REACH \* \* \*  
 U/S DATA STATION INVERT SECT RADIUS ANGLE ANG PT MAN H  
 1350.000 -231.700 1 .015 .000 .000 .000 0  
 ELEMENT NO 3 IS A TRANSITION \* \* \*  
 U/S DATA STATION INVERT SECT RADIUS ANGLE  
 N

| ELEMENT NO | DESCRIPTION                       | STATION  | INVERT   | SECT | Q01        | RADIUS           | ANGLE | ANG PT | MAN H |
|------------|-----------------------------------|----------|----------|------|------------|------------------|-------|--------|-------|
| 4          | IS A REACH<br>U/S DATA            | 2000.000 | -231.375 | 2    | .015       | .000             | .000  |        |       |
| 5          | IS A TRANSITION<br>U/S DATA       | 4373.000 | -226.866 | 2    | .015       | .000             | .000  | .000   | 0     |
| 6          | IS A WALL EXIT<br>U/S DATA        | 4388.000 | -226.829 | 10   | .015       | .000             | .000  |        |       |
| 7          | IS A REACH<br>U/S DATA            | 4388.000 | -226.829 | 11   | .015       | .000             | .000  | .000   | 0     |
| 8          | IS A WALL ENTRANCE<br>U/S DATA    | 4568.000 | -226.379 | 11   | .015       | .000             | .000  | .000   | 0     |
| 9          | IS A TRANSITION<br>U/S DATA       | 4568.000 | -226.379 | 10   | FP<br>.500 |                  |       |        |       |
| 10         | IS A REACH<br>U/S DATA            | 4583.000 | -226.341 | 2    | .015       | .000             | .000  |        |       |
| 11         | IS A SYSTEM HEADWORKS<br>U/S DATA | 4683.000 | -226.243 | 2    | .015       | .000             | .000  | .000   | 0     |
|            |                                   |          |          |      | *          | W S ELEV<br>.000 |       |        |       |

CVWD  
 MDP  
 Q01

| Station        | Invert Elev | Depth (FT) | Water Elev | Q (CFS) | Vel (FPS) | Vel Head | Energy Grd.El. | Super Elev | Critical Depth | Flow Top width | Height/Dia.-FT | Base Wt or I.D. | ZL   | No Wth Prs/Pip |
|----------------|-------------|------------|------------|---------|-----------|----------|----------------|------------|----------------|----------------|----------------|-----------------|------|----------------|
| L/Elem         | Ch Slope    |            |            |         |           | SF Ave   | HF             | SE Dpth    | Froude N       | Norm Dp        | "N"            | X-Fall          | ZR   | Type Ch        |
| 1250.000       | -231.750    | 1.807      | -229.943   | 777.00  | 7.45      | .86      | -229.08        | .00        | 1.81           | 60.42          | 10.000         | 55.000          | 1.50 | 0 .0           |
| 2.693          | .0005       |            |            |         |           | .0026    | .01            | 1.81       | 1.00           | 3.02           | .015           | .00             | 1.50 | TRAP           |
| 1252.693       | -231.749    | 1.891      | -229.858   | 777.00  | 7.11      | .78      | -229.07        | .00        | 1.81           | 60.67          | 10.000         | 55.000          | 1.50 | 0 .0           |
| 9.521          | .0005       |            |            |         |           | .0022    | .02            | 1.89       | .93            | 3.02           | .015           | .00             | 1.50 | TRAP           |
| 1262.214       | -231.744    | 1.979      | -229.765   | 777.00  | 6.77      | .71      | -229.05        | .00        | 1.81           | 60.94          | 10.000         | 55.000          | 1.50 | 0 .0           |
| 18.929         | .0005       |            |            |         |           | .0019    | .04            | 1.98       | .87            | 3.02           | .015           | .00             | 1.50 | TRAP           |
| 1281.143       | -231.734    | 2.070      | -229.664   | 777.00  | 6.46      | .65      | -229.02        | .00        | 1.81           | 61.21          | 10.000         | 55.000          | 1.50 | 0 .0           |
| 7.790          | .0005       |            |            |         |           | .0017    | .01            | 2.07       | .81            | 3.02           | .015           | .00             | 1.50 | TRAP           |
| 1288.933       | -231.731    | 2.090      | -229.640   | 777.00  | 6.39      | .63      | -229.01        | .00        | 1.81           | 61.27          | 10.000         | 55.000          | 1.50 | 0 .0           |
| HYDRAULIC JUMP |             |            |            |         |           |          |                |            |                |                |                |                 |      |                |
| 1288.933       | -231.731    | 1.540      | -230.191   | 777.00  | 8.80      | 1.20     | -228.99        | .00        | 1.81           | 59.62          | 10.000         | 55.000          | 1.50 | 0 .0           |
| 10.585         | .0005       |            |            |         |           | .0051    | .05            | 1.54       | 1.28           | 3.02           | .015           | .00             | 1.50 | TRAP           |
| 1299.518       | -231.725    | 1.477      | -230.248   | 777.00  | 9.20      | 1.31     | -228.94        | .00        | 1.81           | 59.43          | 10.000         | 55.000          | 1.50 | 0 .0           |
| 11.923         | .0005       |            |            |         |           | .0060    | .07            | 1.48       | 1.36           | 3.02           | .015           | .00             | 1.50 | TRAP           |
| 1311.441       | -231.719    | 1.411      | -230.309   | 777.00  | 9.64      | 1.44     | -228.86        | .00        | 1.81           | 59.23          | 10.000         | 55.000          | 1.50 | 0 .0           |
| 12.577         | .0005       |            |            |         |           | .0069    | .09            | 1.41       | 1.46           | 3.02           | .015           | .00             | 1.50 | TRAP           |
| 1324.019       | -231.713    | 1.347      | -230.366   | 777.00  | 10.12     | 1.59     | -228.78        | .00        | 1.81           | 59.04          | 10.000         | 55.000          | 1.50 | 0 .0           |
| 12.930         | .0005       |            |            |         |           | .0081    | .10            | 1.35       | 1.56           | 3.02           | .015           | .00             | 1.50 | TRAP           |

CVWD  
 MDP  
 Q01

| Station | Invert Elev | Depth (FT) | Water Elev | Q (CFS) | Vel (FPS) | Vel Head | Energy Grd.El. | Super Elev | Critical Depth | Flow Top width | Height/Dia.-FT | Base Wt or I.D. | ZL    | No Wth Prs/Pip |
|---------|-------------|------------|------------|---------|-----------|----------|----------------|------------|----------------|----------------|----------------|-----------------|-------|----------------|
| L/Elem  | Ch Slope    |            |            |         |           | SF Ave   | HF             | SE Dpth    | Froude N       | Norm Dp        | "N"            | X-Fall          | ZR    | Type Ch        |
| *****   | *****       | *****      | *****      | *****   | *****     | *****    | *****          | *****      | *****          | *****          | *****          | *****           | ***** | *****          |

| Q01       |          |       |          |        |       |       |         |      |      |       |        |        |      |      |
|-----------|----------|-------|----------|--------|-------|-------|---------|------|------|-------|--------|--------|------|------|
| 1336.948  | -231.707 | 1.286 | -230.420 | 777.00 | 10.61 | 1.75  | -228.67 | .00  | 1.81 | 58.86 | 10.000 | 55.000 | 1.50 | 0 .0 |
| 13.052    | .0005    |       |          |        |       | .0094 | .12     | 1.29 | 1.68 | 3.02  | .015   | .00    | 1.50 | TRAP |
| 1350.000  | -231.700 | 1.229 | -230.471 | 777.00 | 11.13 | 1.92  | -228.55 | .00  | 1.81 | 58.69 | 10.000 | 55.000 | 1.50 | 0 .0 |
| TRANS STR | .0005    |       |          |        |       | .0064 | 4.16    | 1.23 | 1.80 |       | .015   | .00    | 1.50 | TRAP |
| 2000.000  | -231.375 | 5.321 | -226.054 | 777.00 | 10.44 | 1.69  | -224.36 | .00  | 5.32 | 21.96 | 10.000 | 6.000  | 1.50 | 0 .0 |
| 16.868    | .0019    |       |          |        |       | .0025 | .04     | 5.32 | 1.00 | 5.74  | .015   | .00    | 1.50 | TRAP |
| 2016.868  | -231.343 | 5.485 | -225.858 | 777.00 | 9.96  | 1.54  | -224.32 | .00  | 5.32 | 22.45 | 10.000 | 6.000  | 1.50 | 0 .0 |
| 103.315   | .0019    |       |          |        |       | .0022 | .22     | 5.48 | .94  | 5.74  | .015   | .00    | 1.50 | TRAP |
| 2120.184  | -231.147 | 5.652 | -225.494 | 777.00 | 9.49  | 1.40  | -224.09 | .00  | 5.32 | 22.96 | 10.000 | 6.000  | 1.50 | 0 .0 |
| 333.331   | .0019    |       |          |        |       | .0020 | .65     | 5.65 | .89  | 5.74  | .015   | .00    | 1.50 | TRAP |
| 2453.515  | -230.513 | 5.741 | -224.773 | 777.00 | 9.26  | 1.33  | -223.44 | .00  | 5.32 | 23.22 | 10.000 | 6.000  | 1.50 | 0 .0 |
| 1919.485  | .0019    |       |          |        |       | .0019 | 3.64    | 5.74 | .86  | 5.74  | .015   | .00    | 1.50 | TRAP |
| 4373.000  | -226.866 | 5.741 | -221.125 | 777.00 | 9.26  | 1.33  | -219.79 | .00  | 5.32 | 23.22 | 10.000 | 6.000  | 1.50 | 0 .0 |
| TRANS STR | .0025    |       |          |        |       | .0019 | .03     | 5.74 | .86  |       | .015   | .00    | 1.50 | TRAP |
| 4388.000  | -226.829 | 5.751 | -221.078 | 777.00 | 9.21  | 1.32  | -219.76 | .00  | 4.43 | 14.67 | 10.000 | 14.670 | .00  | 0 .0 |
| WALL EXIT |          |       |          |        |       |       |         |      |      |       |        |        |      |      |
| 4388.000  | -226.829 | 5.752 | -221.077 | 777.00 | 9.65  | 1.45  | -219.63 | .00  | 4.57 | 14.67 | 7.000  | 14.670 | .00  | 1 .7 |
| 180.000   | .0025    |       |          |        |       | .0030 | .55     | 5.75 | .73  | 6.48  | .015   | .00    | .00  | BOX  |

FILE: Q01.WSW

W S P G W - CIVILDESIGN Version 14.06

Program Package Serial Number: 1585

WATER SURFACE PROFILE LISTING

Date: 6- 5-2014 Time:10:50:34

PAGE 3

CVWD

MDP

Q01

| Station       | Invert Elev | Depth (FT) | Water Elev | Q (CFS) | Vel (FPS) | Vel Head | Energy Grd.El. | Super Elev | Critical Depth | Flow Top width | Height/Dia.-FT | Base Wt or I.D. | ZL   | No Wth Prs/Pip |
|---------------|-------------|------------|------------|---------|-----------|----------|----------------|------------|----------------|----------------|----------------|-----------------|------|----------------|
| L/Elem        | Ch Slope    |            |            |         |           | SF Ave   | HF             | SE Dpth    | Froude N       | Norm Dp        | "N"            | X-Fall          | ZR   | Type Ch        |
| 4568.000      | -226.379    | 5.992      | -220.387   | 777.00  | 9.26      | 1.33     | -219.05        | .00        | 4.57           | 14.67          | 7.000          | 14.670          | .00  | 1 .7           |
| WALL ENTRANCE |             |            |            |         |           |          |                |            |                |                |                |                 |      |                |
| 4568.000      | -226.379    | 6.359      | -220.020   | 777.00  | 8.33      | 1.08     | -218.94        | .00        | 4.43           | 14.67          | 10.000         | 14.670          | .00  | 0 .0           |
| TRANS STR     | .0025       |            |            |         |           | .0012    | .02            | 6.36       | .58            |                | .015           | .00             | .00  | RECTANG        |
| 4583.000      | -226.341    | 6.645      | -219.696   | 777.00  | 7.32      | .83      | -218.86        | .00        | 5.32           | 25.94          | 10.000         | 6.000           | 1.50 | 0 .0           |
| 100.000       | .0010       |            |            |         |           | .0010    | .10            | 6.65       | .64            | 6.69           | .015           | .00             | 1.50 | TRAP           |
| 4683.000      | -226.243    | 6.650      | -219.593   | 777.00  | 7.31      | .83      | -218.76        | .00        | 5.32           | 25.95          | 10.000         | 6.000           | 1.50 | 0 .0           |

-|- -|- -|- -|- -|- -|- -|-<sup>Q01</sup> -|- -|- -|- -|- -|- -|- -|-



|    |    |   |   |         |        |        |      |      |     |
|----|----|---|---|---------|--------|--------|------|------|-----|
| CD | 61 | 3 | 2 | .670    | 7.000  | 43.340 | .000 | .000 | .00 |
| CD | 70 | 2 | 0 | .000    | 10.000 | 37.340 | .000 | .000 | .00 |
| CD | 71 | 3 | 2 | .670    | 7.000  | 37.340 | .000 | .000 | .00 |
| Q  |    |   |   | 969.000 | .0     |        |      |      |     |

R01

| CARD CODE | SECT NO | CHN TYPE | NO OF PIER/PIP | AVE WIDTH | PIER DIAMETER | HEIGHT 1 | BASE WIDTH | ZL    | ZR  | INV DROP | Y(1) | Y(2) | Y(3) | Y(4) | Y(5) | Y(6) | Y(7) | Y(8) | Y(9) | Y(10) |
|-----------|---------|----------|----------------|-----------|---------------|----------|------------|-------|-----|----------|------|------|------|------|------|------|------|------|------|-------|
| CD        | 1       | 1        | 0              | .000      | 8.700         | 10.000   | 1.500      | 1.500 | .00 |          |      |      |      |      |      |      |      |      |      |       |
| CD        | 2       | 1        | 0              | .000      | 8.700         | 8.000    | 1.500      | 1.500 | .00 |          |      |      |      |      |      |      |      |      |      |       |
| CD        | 3       | 1        | 0              | .000      | 10.000        | 6.000    | 1.500      | 1.500 | .00 |          |      |      |      |      |      |      |      |      |      |       |
| CD        | 4       | 1        | 0              | .000      | 10.000        | 32.000   | 1.500      | 1.500 | .00 |          |      |      |      |      |      |      |      |      |      |       |
| CD        | 5       | 1        | 0              | .000      | 10.000        | 16.000   | 1.500      | 1.500 | .00 |          |      |      |      |      |      |      |      |      |      |       |
| CD        | 6       | 1        | 0              | .000      | 10.000        | 8.000    | 1.500      | 1.500 | .00 |          |      |      |      |      |      |      |      |      |      |       |
| CD        | 7       | 1        | 0              | .000      | 10.000        | 35.000   | 1.500      | 1.500 | .00 |          |      |      |      |      |      |      |      |      |      |       |
| CD        | 8       | 1        | 0              | .000      | 10.000        | 25.000   | 1.500      | 1.500 | .00 |          |      |      |      |      |      |      |      |      |      |       |
| CD        | 9       | 1        | 0              | .000      | 10.000        | 18.000   | 1.500      | 1.500 | .00 |          |      |      |      |      |      |      |      |      |      |       |
| CD        | 10      | 2        | 0              | .000      | 10.000        | 14.670   |            |       | .00 |          |      |      |      |      |      |      |      |      |      |       |
| CD        | 11      | 3        | 1              | .670      | 7.000         | 14.670   | .000       | .000  | .00 |          |      |      |      |      |      |      |      |      |      |       |
| CD        | 12      | 4        | 1              |           | 7.000         |          |            |       |     |          |      |      |      |      |      |      |      |      |      |       |
| CD        | 13      | 4        | 1              |           | 3.000         |          |            |       |     |          |      |      |      |      |      |      |      |      |      |       |
| CD        | 14      | 4        | 1              |           | 5.000         |          |            |       |     |          |      |      |      |      |      |      |      |      |      |       |
| CD        | 15      | 4        | 1              |           | 8.000         |          |            |       |     |          |      |      |      |      |      |      |      |      |      |       |
| CD        | 16      | 1        | 0              | .000      | 10.000        | 8.000    | 1.500      | 1.500 | .00 |          |      |      |      |      |      |      |      |      |      |       |
| CD        | 17      | 1        | 0              | .000      | 10.000        | 28.000   | 1.500      | 1.500 | .00 |          |      |      |      |      |      |      |      |      |      |       |
| CD        | 18      | 1        | 0              | .000      | 10.000        | 24.000   | 1.500      | 1.500 | .00 |          |      |      |      |      |      |      |      |      |      |       |
| CD        | 19      | 1        | 0              | .000      | 10.000        | 48.000   | 1.500      | 1.500 | .00 |          |      |      |      |      |      |      |      |      |      |       |
| CD        | 20      | 2        | 0              | .000      | 10.000        | 14.670   |            |       | .00 |          |      |      |      |      |      |      |      |      |      |       |
| CD        | 21      | 3        | 1              | .670      | 7.000         | 14.670   | .000       | .000  | .00 |          |      |      |      |      |      |      |      |      |      |       |
| CD        | 25      | 1        | 0              | .000      | 10.000        | 40.000   | 1.500      | 1.500 | .00 |          |      |      |      |      |      |      |      |      |      |       |
| CD        | 26      | 1        | 0              | .000      | 10.000        | 32.000   | 1.500      | 1.500 | .00 |          |      |      |      |      |      |      |      |      |      |       |
| CD        | 27      | 1        | 0              | .000      | 10.000        | 19.000   | 1.500      | 1.500 | .00 |          |      |      |      |      |      |      |      |      |      |       |
| CD        | 28      | 1        | 0              | .000      | 10.000        | 105.000  | 1.500      | 1.500 | .00 |          |      |      |      |      |      |      |      |      |      |       |
| CD        | 29      | 1        | 0              | .000      | 10.000        | 14.000   | 1.500      | 1.500 | .00 |          |      |      |      |      |      |      |      |      |      |       |
| CD        | 30      | 2        | 0              | .000      | 10.000        | 24.670   |            |       | .00 |          |      |      |      |      |      |      |      |      |      |       |
| CD        | 31      | 3        | 1              | .670      | 7.000         | 24.670   | .000       | .000  | .00 |          |      |      |      |      |      |      |      |      |      |       |
| CD        | 35      | 1        | 0              | .000      | 10.000        | 6.000    | 1.500      | 1.500 | .00 |          |      |      |      |      |      |      |      |      |      |       |
| CD        | 40      | 2        | 0              | .000      | 10.000        | 18.670   |            |       | .00 |          |      |      |      |      |      |      |      |      |      |       |
| CD        | 41      | 3        | 1              | .670      | 7.000         | 18.670   | .000       | .000  | .00 |          |      |      |      |      |      |      |      |      |      |       |
| CD        | 50      | 2        | 0              | .000      | 10.000        | 43.340   |            |       | .00 |          |      |      |      |      |      |      |      |      |      |       |
| CD        | 51      | 3        | 2              | .670      | 7.000         | 43.340   | .000       | .000  | .00 |          |      |      |      |      |      |      |      |      |      |       |
| CD        | 60      | 2        | 0              | .000      | 10.000        | 43.340   |            |       | .00 |          |      |      |      |      |      |      |      |      |      |       |
| CD        | 61      | 3        | 2              | .670      | 7.000         | 43.340   | .000       | .000  | .00 |          |      |      |      |      |      |      |      |      |      |       |
| CD        | 70      | 2        | 0              | .000      | 10.000        | 37.340   |            |       | .00 |          |      |      |      |      |      |      |      |      |      |       |
| CD        | 71      | 3        | 2              | .670      | 7.000         | 37.340   | .000       | .000  | .00 |          |      |      |      |      |      |      |      |      |      |       |

W S P G W WATER SURFACE PROFILE - TITLE CARD LISTING

HEADING LINE NO 1 IS - CVWD  
 HEADING LINE NO 2 IS - MDP  
 HEADING LINE NO 3 IS - R01

W S P G W WATER SURFACE PROFILE - ELEMENT CARD LISTING

ELEMENT NO 1 IS A SYSTEM OUTLET \* \* \*  
 U/S DATA STATION INVERT SECT W S ELEV  
 1034.220 -209.350 1 -203.900  
 THE ABOVE ELEMENT CONTAINED AN INVERT ELEV WHICH WAS NOT GREATER THAN THE PREVIOUS INVERT ELEV -WARNING  
 ELEMENT NO 2 IS A REACH \* \* \*

| ELEMENT NO  | IS A | REACH         | STATION  | INVERT   | SECT | R01 | RADIUS     | ANGLE   | ANG PT            | MAN H         |              |            |
|---|------|---------------|----------|----------|------|-----|------------|---------|-------------------|---------------|--------------|------------|
| 3   | IS A | REACH         | 1500.000 | -206.480 | 1    | N   | .015       | .000    | .000              | 0             |              |            |
| 4   | IS A | JUNCTION      | 2233.000 | -201.420 | 1    | N   | .015       | .000    | .000              | 0             |              |            |
| 4   | IS A | JUNCTION      | 2263.000 | -200.000 | 2    | N   | Q3 637.000 | Q4 .000 | INVERT-3 -199.000 | INVERT-4 .000 | PHI 3 45.000 | PHI 4 .000 |
| THE ABOVE ELEMENT CONTAINED AN INVERT ELEV WHICH WAS NOT GREATER THAN THE PREVIOUS INVERT ELEV -WARNING |      |               |          |          |      |     |            |         |                   |               |              |            |
| 5   | IS A | REACH         | 3700.000 | -190.709 | 2    | N   | .015       | .000    | .000              | 0             |              |            |
| 6   | IS A | JUNCTION      | 3715.000 | -190.112 | 2    | N   | Q3 74.000  | Q4 .000 | INVERT-3 -189.112 | INVERT-4 .000 | PHI 3 45.000 | PHI 4 .000 |
| THE ABOVE ELEMENT CONTAINED AN INVERT ELEV WHICH WAS NOT GREATER THAN THE PREVIOUS INVERT ELEV -WARNING |      |               |          |          |      |     |            |         |                   |               |              |            |
| 7   | IS A | REACH         | 5047.000 | -182.000 | 2    | N   | .015       | .000    | .000              | 0             |              |            |
| 8   | IS A | TRANSITION    | 5062.000 | -181.819 | 10   | N   | .015       | .000    | .000              |               |              |            |
| 9   | IS A | WALL EXIT     | 5062.000 | -181.819 | 11   |     |            |         |                   |               |              |            |
| W S P G W   |      |               |          |          |      |     |            |         |                   |               |              |            |
| WATER SURFACE PROFILE - ELEMENT CARD LISTING  |      |               |          |          |      |     |            |         |                   |               |              |            |
| 10  | IS A | REACH         | 5102.000 | -181.335 | 11   | N   | .015       | .000    | .000              | 0             |              |            |
| 11  | IS A | WALL ENTRANCE | 5102.000 | -181.335 | 10   | FP  | .500       |         |                   |               |              |            |
| 12  | IS A | JUNCTION      | 5117.000 | -180.900 | 3    | N   | Q3 64.000  | Q4 .000 | INVERT-3 -181.900 | INVERT-4 .000 | PHI 3 45.000 | PHI 4 .000 |
| THE ABOVE ELEMENT CONTAINED AN INVERT ELEV WHICH WAS NOT GREATER THAN THE PREVIOUS INVERT ELEV -WARNING |      |               |          |          |      |     |            |         |                   |               |              |            |
| 13  | IS A | REACH         | 7694.000 | -150.000 | 3    | N   | .015       | .000    | .000              | 0             |              |            |
| 14  | IS A | TRANSITION    | 7709.000 | -149.819 | 20   | N   | .015       | .000    | .000              |               |              |            |
| 15  | IS A | WALL EXIT     | 7709.000 | -149.819 | 21   |     |            |         |                   |               |              |            |
| 16  | IS A | REACH         | 7749.000 | -149.335 | 21   | N   | .015       | .000    | .000              | 0             |              |            |
| 17  | IS A | WALL ENTRANCE |          |          |      | FP  |            |         |                   |               |              |            |



CVWD  
MDP  
R01

```
*****
```

| Station   | Invert Elev | Depth (FT) | Water Elev | Q (CFS) | Vel (FPS) | Vel Head | Energy Grd.El. | Super Elev | Critical Depth | Flow Top width | Height/Dia.-FT | Base wt or I.D. | ZL   | No Wth Prs/Pip |
|-----------|-------------|------------|------------|---------|-----------|----------|----------------|------------|----------------|----------------|----------------|-----------------|------|----------------|
| L/Elem    | Ch slope    |            |            |         |           | SF Ave   | HF             | SE Dpth    | Froude N       | Norm Dp        | "N"            | X-Fall          | ZR   | Type Ch        |
| 1034.220  | -209.350    | 5.463      | -203.887   | 1744.00 | 17.55     | 4.78     | -199.11        | .00        | 6.98           | 26.39          | 8.700          | 10.000          | 1.50 | 0 .0           |
| 465.780   | .0062       |            |            |         |           | .0065    | 3.02           | 5.46       | 1.59           | 5.49           | .015           | .00             | 1.50 | TRAP           |
| 1500.000  | -206.480    | 5.369      | -201.111   | 1744.00 | 17.99     | 5.03     | -196.08        | .00        | 6.98           | 26.11          | 8.700          | 10.000          | 1.50 | 0 .0           |
| 303.231   | .0069       |            |            |         |           | .0066    | 1.99           | 5.37       | 1.65           | 5.33           | .015           | .00             | 1.50 | TRAP           |
| 1803.231  | -204.387    | 5.431      | -198.956   | 1744.00 | 17.70     | 4.86     | -194.09        | .00        | 6.98           | 26.29          | 8.700          | 10.000          | 1.50 | 0 .0           |
| 296.059   | .0069       |            |            |         |           | .0060    | 1.78           | 5.43       | 1.61           | 5.33           | .015           | .00             | 1.50 | TRAP           |
| 2099.290  | -202.343    | 5.612      | -196.731   | 1744.00 | 16.87     | 4.42     | -192.31        | .00        | 6.98           | 26.84          | 8.700          | 10.000          | 1.50 | 0 .0           |
| 133.710   | .0069       |            |            |         |           | .0053    | .71            | 5.61       | 1.51           | 5.33           | .015           | .00             | 1.50 | TRAP           |
| 2233.000  | -201.420    | 5.798      | -195.622   | 1744.00 | 16.09     | 4.02     | -191.60        | .00        | 6.98           | 27.39          | 8.700          | 10.000          | 1.50 | 0 .0           |
| JUNCT STR | .0473       |            |            |         |           | .0057    | .17            | 5.80       | 1.43           |                | .015           | .00             | 1.50 | TRAP           |
| 2263.000  | -200.000    | 4.654      | -195.346   | 1107.00 | 15.88     | 3.91     | -191.43        | .00        | 5.89           | 21.96          | 8.700          | 8.000           | 1.50 | 0 .0           |
| 916.824   | .0065       |            |            |         |           | .0065    | 5.93           | 4.65       | 1.57           | 4.65           | .015           | .00             | 1.50 | TRAP           |
| 3179.824  | -194.072    | 4.654      | -189.418   | 1107.00 | 15.88     | 3.91     | -185.50        | .00        | 5.89           | 21.96          | 8.700          | 8.000           | 1.50 | 0 .0           |
| 520.176   | .0065       |            |            |         |           | .0062    | 3.22           | 4.65       | 1.57           | 4.65           | .015           | .00             | 1.50 | TRAP           |
| 3700.000  | -190.709    | 4.761      | -185.948   | 1107.00 | 15.35     | 3.66     | -182.29        | .00        | 5.89           | 22.28          | 8.700          | 8.000           | 1.50 | 0 .0           |
| JUNCT STR | .0398       |            |            |         |           | .0060    | .09            | 4.76       | 1.50           |                | .015           | .00             | 1.50 | TRAP           |
| 3715.000  | -190.112    | 4.563      | -185.549   | 1033.00 | 15.25     | 3.61     | -181.94        | .00        | 5.69           | 21.69          | 8.700          | 8.000           | 1.50 | 0 .0           |
| 466.044   | .0061       |            |            |         |           | .0061    | 2.84           | 4.56       | 1.52           | 4.56           | .015           | .00             | 1.50 | TRAP           |

CVWD  
MDP  
R01

```
*****
```

| Station | Invert Elev | Depth (FT) | Water Elev | Q (CFS) | Vel (FPS) | Vel Head | Energy Grd.El. | Super Elev | Critical Depth | Flow Top width | Height/Dia.-FT | Base wt or I.D. | ZL | No Wth Prs/Pip |
|---------|-------------|------------|------------|---------|-----------|----------|----------------|------------|----------------|----------------|----------------|-----------------|----|----------------|
|---------|-------------|------------|------------|---------|-----------|----------|----------------|------------|----------------|----------------|----------------|-----------------|----|----------------|

Page 1

R01

| L/Elem    | Ch Slope | Depth | Water Elev | Q (CFS) | Vel (FPS) | Vel Head | Energy Grd. El. | Super Elev | Critical Depth | Flow Top Width | Height/Dia.-FT | Base Wt or I.D. | ZL    | No Wth Prs/Pip |
|-----------|----------|-------|------------|---------|-----------|----------|-----------------|------------|----------------|----------------|----------------|-----------------|-------|----------------|
| *****     | *****    | ***** | *****      | *****   | *****     | *****    | *****           | *****      | *****          | *****          | *****          | *****           | ***** | *****          |
| 4181.044  | -187.274 | 4.563 | -182.711   | 1033.00 | 15.25     | 3.61     | -179.10         | .00        | 5.69           | 21.69          | 8.700          | 8.000           | 1.50  | 0 .0           |
| 486.521   | .0061    |       |            |         |           | .0059    | 2.86            | 4.56       | 1.52           | 4.56           | .015           | .00             | 1.50  | TRAP           |
| 4667.565  | -184.311 | 4.649 | -179.662   | 1033.00 | 14.84     | 3.42     | -176.24         | .00        | 5.69           | 21.95          | 8.700          | 8.000           | 1.50  | 0 .0           |
| 202.214   | .0061    |       |            |         |           | .0053    | 1.07            | 4.65       | 1.47           | 4.56           | .015           | .00             | 1.50  | TRAP           |
| 4869.779  | -183.079 | 4.802 | -178.277   | 1033.00 | 14.15     | 3.11     | -175.17         | .00        | 5.69           | 22.41          | 8.700          | 8.000           | 1.50  | 0 .0           |
| 87.908    | .0061    |       |            |         |           | .0047    | .41             | 4.80       | 1.38           | 4.56           | .015           | .00             | 1.50  | TRAP           |
| 4957.687  | -182.544 | 4.960 | -177.584   | 1033.00 | 13.49     | 2.83     | -174.76         | .00        | 5.69           | 22.88          | 8.700          | 8.000           | 1.50  | 0 .0           |
| 47.856    | .0061    |       |            |         |           | .0041    | .20             | 4.96       | 1.30           | 4.56           | .015           | .00             | 1.50  | TRAP           |
| 5005.543  | -182.252 | 5.122 | -177.131   | 1033.00 | 12.86     | 2.57     | -174.56         | .00        | 5.69           | 23.36          | 8.700          | 8.000           | 1.50  | 0 .0           |
| 27.149    | .0061    |       |            |         |           | .0036    | .10             | 5.12       | 1.22           | 4.56           | .015           | .00             | 1.50  | TRAP           |
| 5032.693  | -182.087 | 5.288 | -176.800   | 1033.00 | 12.26     | 2.34     | -174.46         | .00        | 5.69           | 23.86          | 8.700          | 8.000           | 1.50  | 0 .0           |
| 14.307    | .0061    |       |            |         |           | .0032    | .05             | 5.29       | 1.15           | 4.56           | .015           | .00             | 1.50  | TRAP           |
| 5047.000  | -182.000 | 5.458 | -176.542   | 1033.00 | 11.69     | 2.12     | -174.42         | .00        | 5.69           | 24.37          | 8.700          | 8.000           | 1.50  | 0 .0           |
| TRANS STR | .0121    |       |            |         |           | .0063    | .09             | 5.46       | 1.08           |                | .015           | .00             | 1.50  | TRAP           |
| 5062.000  | -181.819 | 3.894 | -177.925   | 1033.00 | 18.08     | 5.08     | -172.85         | .00        | 5.36           | 14.67          | 10.000         | 14.670          | .00   | 0 .0           |
| WALL EXIT |          |       |            |         |           |          |                 |            |                |                |                |                 |       |                |
| 5062.000  | -181.819 | 4.128 | -177.691   | 1033.00 | 17.88     | 4.96     | -172.73         | .00        | 5.53           | 14.67          | 7.000          | 14.670          | .00   | 1 .7           |
| 40.000    | .0121    |       |            |         |           | .0141    | .57             | 4.13       | 1.59           | 4.35           | .015           | .00             | .00   | BOX            |

FILE: R01.WSW

W S P G W - CIVILDESIGN Version 14.06

Program Package Serial Number: 1585

WATER SURFACE PROFILE LISTING

Date: 6- 3-2014 Time: 4:43:57

CVWD  
MDP  
R01

| Station       | Invert Elev | Depth (FT) | Water Elev | Q (CFS) | Vel (FPS) | Vel Head | Energy Grd. El. | Super Elev | Critical Depth | Flow Top Width | Height/Dia.-FT | Base Wt or I.D. | ZL    | No Wth Prs/Pip |
|---------------|-------------|------------|------------|---------|-----------|----------|-----------------|------------|----------------|----------------|----------------|-----------------|-------|----------------|
| *****         | *****       | *****      | *****      | *****   | *****     | *****    | *****           | *****      | *****          | *****          | *****          | *****           | ***** | *****          |
| 5102.000      | -181.335    | 4.071      | -177.264   | 1033.00 | 18.12     | 5.10     | -172.16         | .00        | 5.53           | 14.67          | 7.000          | 14.670          | .00   | 1 .7           |
| WALL ENTRANCE |             |            |            |         |           |          |                 |            |                |                |                |                 |       |                |
| 5102.000      | -181.335    | 3.534      | -177.801   | 1033.00 | 19.93     | 6.16     | -171.64         | .00        | 5.36           | 14.67          | 10.000         | 14.670          | .00   | 0 .0           |

R01

| JUNCT STR  | 0.0290   |       |          |        |       |       |         |      |      |       |        |       |      |   |      |  |
|--|----------|-------|----------|--------|-------|-------|---------|------|------|-------|--------|-------|------|---|------|--|
| ----- WARNING - Junction Analysis - Change in Channel Type ----- |          |       |          |        |       |       |         |      |      |       |        |       |      |   |      |  |
| 5117.000   | -180.900 | 4.102 | -176.798 | 969.00 | 19.44 | 5.87  | -170.93 | .00  | 5.94 | 18.31 | 10.000 | 6.000 | 1.50 | 0 | .0   |  |
| 1069.095   | .0120    |       |          |        |       | .0120 | 12.82   | 4.10 | 2.08 | 4.10  | .015   | .00   | 1.50 |   | TRAP |  |
| 6186.095   | -168.081 | 4.102 | -163.978 | 969.00 | 19.44 | 5.87  | -158.11 | .00  | 5.94 | 18.31 | 10.000 | 6.000 | 1.50 | 0 | .0   |  |
| 561.875  | .0120    |       |          |        |       | .0120 | 6.72    | 4.10 | 2.08 | 4.10  | .015   | .00   | 1.50 |   | TRAP |  |
| 6747.970   | -161.344 | 4.108 | -157.235 | 969.00 | 19.39 | 5.84  | -151.40 | .00  | 5.94 | 18.32 | 10.000 | 6.000 | 1.50 | 0 | .0   |  |
| 505.325  | .0120    |       |          |        |       | .0112 | 5.66    | 4.11 | 2.07 | 4.10  | .015   | .00   | 1.50 |   | TRAP |  |
| 7253.295   | -155.284 | 4.240 | -151.044 | 969.00 | 18.49 | 5.31  | -145.74 | .00  | 5.94 | 18.72 | 10.000 | 6.000 | 1.50 | 0 | .0   |  |
| 162.146  | .0120    |       |          |        |       | .0098 | 1.60    | 4.24 | 1.95 | 4.10  | .015   | .00   | 1.50 |   | TRAP |  |
| 7415.441   | -153.340 | 4.375 | -148.965 | 969.00 | 17.63 | 4.83  | -144.14 | .00  | 5.94 | 19.13 | 10.000 | 6.000 | 1.50 | 0 | .0   |  |
| 90.053   | .0120    |       |          |        |       | .0087 | .78     | 4.38 | 1.83 | 4.10  | .015   | .00   | 1.50 |   | TRAP |  |
| 7505.494   | -152.260 | 4.514 | -147.746 | 969.00 | 16.81 | 4.39  | -143.36 | .00  | 5.94 | 19.54 | 10.000 | 6.000 | 1.50 | 0 | .0   |  |
| 58.608   | .0120    |       |          |        |       | .0076 | .45     | 4.51 | 1.72 | 4.10  | .015   | .00   | 1.50 |   | TRAP |  |

FILE: R01.WSW      W S P G W - CIVILDESIGN Version 14.06      PAGE 4

Program Package Serial Number: 1585  
WATER SURFACE PROFILE LISTING

Date: 6- 3-2014 Time: 4:43:57

CVWD  
MDP  
R01

| Station  | Invert Elev | Depth (FT) | Water Elev | Q (CFS) | Vel (FPS) | Vel Head | Energy Grd. El. | Super Elev | Critical Depth | Flow Top width | Height/Dia.-FT | Base Wt or I.D. | ZL   | No with Prs/Pip |
|----------|-------------|------------|------------|---------|-----------|----------|-----------------|------------|----------------|----------------|----------------|-----------------|------|-----------------|
| L/Elem   | Ch Slope    |            |            |         |           | SF Ave   | HF              | SE Dpth    | Froude N       | Norm Dp        | "N"            | X-Fall          | ZR   | Type Ch         |
| 7564.102 | -151.558    | 4.656      | -146.901   | 969.00  | 16.03     | 3.99     | -142.91         | .00        | 5.94           | 19.97          | 10.000         | 6.000           | 1.50 | 0 .0            |
| 40.889   | .0120       |            |            |         |           | .0067    | .27             | 4.66       | 1.62           | 4.10           | .015           | .00             | 1.50 | TRAP            |
| 7604.991 | -151.067    | 4.802      | -146.265   | 969.00  | 15.28     | 3.63     | -142.64         | .00        | 5.94           | 20.41          | 10.000         | 6.000           | 1.50 | 0 .0            |
| 29.450   | .0120       |            |            |         |           | .0059    | .17             | 4.80       | 1.53           | 4.10           | .015           | .00             | 1.50 | TRAP            |
| 7634.441 | -150.714    | 4.952      | -145.762   | 969.00  | 14.57     | 3.30     | -142.47         | .00        | 5.94           | 20.86          | 10.000         | 6.000           | 1.50 | 0 .0            |
| 21.407   | .0120       |            |            |         |           | .0052    | .11             | 4.95       | 1.44           | 4.10           | .015           | .00             | 1.50 | TRAP            |
| 7655.848 | -150.457    | 5.106      | -145.351   | 969.00  | 13.89     | 3.00     | -142.35         | .00        | 5.94           | 21.32          | 10.000         | 6.000           | 1.50 | 0 .0            |
| 15.406   | .0120       |            |            |         |           | .0046    | .07             | 5.11       | 1.35           | 4.10           | .015           | .00             | 1.50 | TRAP            |
| 7671.254 | -150.273    | 5.264      | -145.008   | 969.00  | 13.25     | 2.72     | -142.28         | .00        | 5.94           | 21.79          | 10.000         | 6.000           | 1.50 | 0 .0            |

| R01           |          |       |          |        |       |       |         |      |      |       |        |       |      |      |
|---------------|----------|-------|----------|--------|-------|-------|---------|------|------|-------|--------|-------|------|------|
| 10.731        | .0120    |       |          |        |       | .0040 | .04     | 5.26 | 1.27 | 4.10  | .015   | .00   | 1.50 | TRAP |
| 7681.985      | -150.144 | 5.426 | -144.718 | 969.00 | 12.63 | 2.48  | -142.24 | .00  | 5.94 | 22.28 | 10.000 | 6.000 | 1.50 | 0 .0 |
| 6.963         | .0120    |       |          |        |       | .0035 | .02     | 5.43 | 1.20 | 4.10  | .015   | .00   | 1.50 | TRAP |
| 7688.948      | -150.061 | 5.593 | -144.468 | 969.00 | 12.04 | 2.25  | -142.22 | .00  | 5.94 | 22.78 | 10.000 | 6.000 | 1.50 | 0 .0 |
| 3.845         | .0120    |       |          |        |       | .0031 | .01     | 5.59 | 1.13 | 4.10  | .015   | .00   | 1.50 | TRAP |
| 7692.793      | -150.014 | 5.763 | -144.251 | 969.00 | 11.48 | 2.05  | -142.20 | .00  | 5.94 | 23.29 | 10.000 | 6.000 | 1.50 | 0 .0 |
| 1.207         | .0120    |       |          |        |       | .0027 | .00     | 5.76 | 1.06 | 4.10  | .015   | .00   | 1.50 | TRAP |
| 7694.000      | -150.000 | 5.939 | -144.061 | 969.00 | 10.94 | 1.86  | -142.20 | .00  | 5.94 | 23.82 | 10.000 | 6.000 | 1.50 | 0 .0 |
| TRANS STR     | .0121    |       |          |        |       |       |         | 5.94 | 1.00 |       | .015   | .00   | 1.50 | TRAP |
| FILE: R01.WSW |          |       |          |        |       |       |         |      |      |       |        |       |      |      |

W S P G W - CIVILDESIGN Version 14.06  
 Program Package Serial Number: 1585  
 WATER SURFACE PROFILE LISTING

Date: 6- 3-2014 Time: 4:43:57

CVWD  
 MDP  
 R01

| Station       | Invert Elev | Depth (FT) | Water Elev | Q (CFS) | Vel (FPS) | Vel Head | Energy Grd.El. | Super Elev | Critical Depth | Flow Top width | Height/Dia.-FT | Base wt or I.D. | ZL   | No wth Prs/Pip |
|---------------|-------------|------------|------------|---------|-----------|----------|----------------|------------|----------------|----------------|----------------|-----------------|------|----------------|
| L/Elem        | Ch Slope    |            |            |         |           | SF Ave   | HF             | SE Dpth    | Froude N       | Norm Dp        | "N"            | X-Fall          | ZR   | Type Ch        |
| 7709.000      | -149.819    | 4.072      | -145.747   | 969.00  | 16.22     | 4.09     | -141.66        | .00        | 5.14           | 14.67          | 10.000         | 14.670          | .00  | 0 .0           |
| WALL EXIT     |             |            |            |         |           |          |                |            |                |                |                |                 |      |                |
| 7709.000      | -149.819    | 4.338      | -145.481   | 969.00  | 15.96     | 3.95     | -141.53        | .00        | 5.30           | 14.67          | 7.000          | 14.670          | .00  | 1 .7           |
| 40.000        | .0121       |            |            |         |           | .0105    | .42            | 4.34       | 1.38           | 4.14           | .015           | .00             | .00  | BOX            |
| 7749.000      | -149.335    | 4.421      | -144.914   | 969.00  | 15.65     | 3.81     | -141.11        | .00        | 5.30           | 14.67          | 7.000          | 14.670          | .00  | 1 .7           |
| WALL ENTRANCE |             |            |            |         |           |          |                |            |                |                |                |                 |      |                |
| 7749.000      | -149.335    | 3.707      | -145.628   | 969.00  | 17.82     | 4.93     | -140.70        | .00        | 5.14           | 14.67          | 10.000         | 14.670          | .00  | 0 .0           |
| TRANS STR     | .0121       |            |            |         |           | .0087    | .13            | 3.71       | 1.63           |                | .015           | .00             | .00  | RECTANG        |
| 7764.000      | -149.153    | 4.583      | -144.570   | 969.00  | 16.42     | 4.19     | -140.38        | .00        | 5.94           | 19.75          | 10.000         | 6.000           | 1.50 | 0 .0           |
| 26.765        | .0121       |            |            |         |           | .0074    | .20            | 4.58       | 1.67           | 4.09           | .015           | .00             | 1.50 | TRAP           |
| 7790.765      | -148.829    | 4.656      | -144.172   | 969.00  | 16.03     | 3.99     | -140.18        | .00        | 5.94           | 19.97          | 10.000         | 6.000           | 1.50 | 0 .0           |
| 39.889        | .0121       |            |            |         |           | .0067    | .27            | 4.66       | 1.62           | 4.09           | .015           | .00             | 1.50 | TRAP           |
| 7830.654      | -148.345    | 4.802      | -143.542   | 969.00  | 15.28     | 3.63     | -139.92        | .00        | 5.94           | 20.41          | 10.000         | 6.000           | 1.50 | 0 .0           |

```

      28.823      .0121
7859.477 | -147.995 | 4.952 | -143.043 | 969.00 | 14.57 | 3.30 | -139.75 | .00 | 5.94 | 20.86 | 10.000 | 6.000 | 1.50 | 0 | .0
      20.998      .0121
7880.474 | -147.741 | 5.106 | -142.635 | 969.00 | 13.89 | 3.00 | -139.64 | .00 | 5.94 | 21.32 | 10.000 | 6.000 | 1.50 | 0 | .0
      15.136      .0121
FILE: R01.WSW

```

```

      R01
      .17  4.80  1.53  4.09  .015  .00  1.50  TRAP
      .0059
      .11  4.95  1.44  4.09  .015  .00  1.50  TRAP
      .0052
      .07  5.11  1.35  4.09  .015  .00  1.50  TRAP
      .0046
W S P G W - CIVILDESIGN Version 14.06
Program Package Serial Number: 1585
WATER SURFACE PROFILE LISTING

```

Date: 6- 3-2014 Time: 4:43:57

CVWD  
MDP  
R01

```

*****
Station | Invert Elev | Depth (FT) | Water Elev | Q (CFS) | Vel (FPS) | Vel Head | Energy Grd.El. | Super Elev | Critical Depth | Flow Top width | Height/Dia.-FT | Base wt or I.D. | ZL | No wth Prs/Pip
L/Elem | Ch Slope | | | | | | | | | | | | | | |
*****
7895.610 | -147.557 | 5.264 | -142.293 | 969.00 | 13.25 | 2.72 | -139.57 | .00 | 5.94 | 21.79 | 10.000 | 6.000 | 1.50 | 0 | .0
      10.556 | .0121 | | | | | | | | | | | | | | |
7906.166 | -147.429 | 5.426 | -142.003 | 969.00 | 12.63 | 2.48 | -139.53 | .00 | 5.94 | 22.28 | 10.000 | 6.000 | 1.50 | 0 | .0
      6.856 | .0121 | | | | | | | | | | | | | | |
7913.022 | -147.346 | 5.593 | -141.754 | 969.00 | 12.04 | 2.25 | -139.50 | .00 | 5.94 | 22.78 | 10.000 | 6.000 | 1.50 | 0 | .0
      3.789 | .0121 | | | | | | | | | | | | | | |
7916.811 | -147.300 | 5.763 | -141.537 | 969.00 | 11.48 | 2.05 | -139.49 | .00 | 5.94 | 23.29 | 10.000 | 6.000 | 1.50 | 0 | .0
      1.189 | .0121 | | | | | | | | | | | | | | |
7918.000 | -147.286 | 5.939 | -141.347 | 969.00 | 10.94 | 1.86 | -139.49 | .00 | 5.94 | 23.82 | 10.000 | 6.000 | 1.50 | 0 | .0

```

R01-01

0

| T1 | CVWD | T2 | MDP | T3      | R01-01 | SO      | 1025.700-198.567 | 1     | .015 | -195.348 |
|----|------|----|-----|---------|--------|---------|------------------|-------|------|----------|
| R  |      |    |     |         |        |         | 3730.000-168.601 | 1     | .015 |          |
| TS |      |    |     |         |        |         | 3745.000-168.444 | 2     | .015 |          |
| WX |      |    |     |         |        |         | 3745.000-168.444 | 3     |      |          |
| R  |      |    |     |         |        |         | 5357.000-149.100 | 3     | .013 |          |
| WE |      |    |     |         |        |         | 5357.000-149.100 | 2     | .500 | .000     |
| TS |      |    |     |         |        |         | 5372.000-148.985 | 4     | .015 |          |
| SH |      |    |     |         |        |         | 5372.000-148.985 | 4     |      |          |
| CD | 1    | 1  | 0   | .000    | 7.500  | 6.000   | 1.500            | 1.500 | .00  |          |
| CD | 2    | 2  | 0   | .000    | 10.000 | 8.000   | .000             | .000  | .00  |          |
| CD | 3    | 4  | 1   | .000    | 7.000  | .000    | .000             | .000  | .00  |          |
| CD | 4    | 1  | 0   | .000    | 10.000 | 10.000  | 1.500            | 1.500 | .00  |          |
| CD | 5    | 1  | 0   | .000    | 10.000 | 16.000  | 1.500            | 1.500 | .00  |          |
| CD | 6    | 1  | 0   | .000    | 10.000 | 8.000   | 1.500            | 1.500 | .00  |          |
| CD | 7    | 1  | 0   | .000    | 10.000 | 35.000  | 1.500            | 1.500 | .00  |          |
| CD | 8    | 1  | 0   | .000    | 10.000 | 25.000  | 1.500            | 1.500 | .00  |          |
| CD | 9    | 1  | 0   | .000    | 10.000 | 18.000  | 1.500            | 1.500 | .00  |          |
| CD | 10   | 2  | 0   | .000    | 10.000 | 58.010  | .000             | .000  | .00  |          |
| CD | 11   | 3  | 3   | .670    | 7.000  | 58.010  | .000             | .000  | .00  |          |
| CD | 12   | 4  | 1   | .000    | 4.000  | 0.000   | .000             | .000  | .00  |          |
| CD | 13   | 1  | 0   | .000    | 10.000 | 8.000   | 1.500            | 1.500 | .00  |          |
| CD | 14   | 4  | 1   | .000    | 5.000  | .000    | .000             | .000  | .00  |          |
| CD | 15   | 4  | 1   | .000    | 8.000  | .000    | .000             | .000  | .00  |          |
| CD | 16   | 1  | 0   | .000    | 10.000 | 8.000   | 1.500            | 1.500 | .00  |          |
| CD | 17   | 1  | 0   | .000    | 10.000 | 28.000  | 1.500            | 1.500 | .00  |          |
| CD | 18   | 1  | 0   | .000    | 10.000 | 24.000  | 1.500            | 1.500 | .00  |          |
| CD | 19   | 1  | 0   | .000    | 10.000 | 48.000  | 1.500            | 1.500 | .00  |          |
| CD | 20   | 2  | 0   | .000    | 10.000 | 50.010  | .000             | .000  | .00  |          |
| CD | 21   | 3  | 3   | .670    | 7.000  | 50.010  | .000             | .000  | .00  |          |
| CD | 25   | 1  | 0   | .000    | 10.000 | 40.000  | 1.500            | 1.500 | .00  |          |
| CD | 26   | 1  | 0   | .000    | 10.000 | 32.000  | 1.500            | 1.500 | .00  |          |
| CD | 27   | 1  | 0   | .000    | 10.000 | 19.000  | 1.500            | 1.500 | .00  |          |
| CD | 28   | 1  | 0   | .000    | 10.000 | 105.000 | 1.500            | 1.500 | .00  |          |
| CD | 29   | 1  | 0   | .000    | 10.000 | 14.000  | 1.500            | 1.500 | .00  |          |
| CD | 30   | 2  | 0   | .000    | 10.000 | 24.670  | .000             | .000  | .00  |          |
| CD | 31   | 3  | 1   | .670    | 7.000  | 24.670  | .000             | .000  | .00  |          |
| CD | 35   | 1  | 0   | .000    | 10.000 | 6.000   | 1.500            | 1.500 | .00  |          |
| CD | 40   | 2  | 0   | .000    | 10.000 | 18.670  | .000             | .000  | .00  |          |
| CD | 41   | 3  | 1   | .670    | 7.000  | 18.670  | .000             | .000  | .00  |          |
| CD | 50   | 2  | 0   | .000    | 10.000 | 43.340  | .000             | .000  | .00  |          |
| CD | 51   | 3  | 2   | .670    | 7.000  | 43.340  | .000             | .000  | .00  |          |
| CD | 60   | 2  | 0   | .000    | 10.000 | 43.340  | .000             | .000  | .00  |          |
| CD | 61   | 3  | 2   | .670    | 7.000  | 43.340  | .000             | .000  | .00  |          |
| CD | 70   | 2  | 0   | .000    | 10.000 | 37.340  | .000             | .000  | .00  |          |
| CD | 71   | 3  | 2   | .670    | 7.000  | 37.340  | .000             | .000  | .00  |          |
| Q  |      |    |     | 557.000 | .0     |         |                  |       |      |          |

| CARD CODE | SECT NO | CHN TYPE | NO OF PIER/PIP | AVE WIDTH | PIER DIAMETER | HEIGHT 1 | BASE WIDTH | PROFILE ZL | CHANNEL ZR | INV | Y(1) | Y(2) | Y(3) | Y(4) | Y(5) | Y(6) | Y(7) | Y(8) | Y(9) | Y(10) |
|-----------|---------|----------|----------------|-----------|---------------|----------|------------|------------|------------|-----|------|------|------|------|------|------|------|------|------|-------|
| CD        | 1       | 1        | 0              | .000      | 7.500         | 6.000    | 1.500      | 1.500      | .00        |     |      |      |      |      |      |      |      |      |      |       |
| CD        | 2       | 2        | 0              | .000      | 10.000        | 8.000    |            |            | .00        |     |      |      |      |      |      |      |      |      |      |       |
| CD        | 3       | 4        | 1              |           | 7.000         |          |            |            |            |     |      |      |      |      |      |      |      |      |      |       |
| CD        | 4       | 1        | 0              | .000      | 10.000        | 10.000   | 1.500      | 1.500      | .00        |     |      |      |      |      |      |      |      |      |      |       |
| CD        | 5       | 1        | 0              | .000      | 10.000        | 16.000   | 1.500      | 1.500      | .00        |     |      |      |      |      |      |      |      |      |      |       |
| CD        | 6       | 1        | 0              | .000      | 10.000        | 8.000    | 1.500      | 1.500      | .00        |     |      |      |      |      |      |      |      |      |      |       |
| CD        | 7       | 1        | 0              | .000      | 10.000        | 35.000   | 1.500      | 1.500      | .00        |     |      |      |      |      |      |      |      |      |      |       |
| CD        | 8       | 1        | 0              | .000      | 10.000        | 25.000   | 1.500      | 1.500      | .00        |     |      |      |      |      |      |      |      |      |      |       |
| CD        | 9       | 1        | 0              | .000      | 10.000        | 18.000   | 1.500      | 1.500      | .00        |     |      |      |      |      |      |      |      |      |      |       |
| CD        | 10      | 2        | 0              | .000      | 10.000        | 58.010   |            |            | .00        |     |      |      |      |      |      |      |      |      |      |       |
| CD        | 11      | 3        | 3              | .670      | 7.000         | 58.010   | .000       | .000       | .00        |     |      |      |      |      |      |      |      |      |      |       |
| CD        | 12      | 4        | 1              |           | 4.000         |          |            |            |            |     |      |      |      |      |      |      |      |      |      |       |
| CD        | 13      | 1        | 0              | .000      | 10.000        | 8.000    | 1.500      | 1.500      | .00        |     |      |      |      |      |      |      |      |      |      |       |
| CD        | 14      | 4        | 1              |           | 5.000         |          |            |            |            |     |      |      |      |      |      |      |      |      |      |       |
| CD        | 15      | 4        | 1              |           | 8.000         |          |            |            |            |     |      |      |      |      |      |      |      |      |      |       |
| CD        | 16      | 1        | 0              | .000      | 10.000        | 8.000    | 1.500      | 1.500      | .00        |     |      |      |      |      |      |      |      |      |      |       |
| CD        | 17      | 1        | 0              | .000      | 10.000        | 28.000   | 1.500      | 1.500      | .00        |     |      |      |      |      |      |      |      |      |      |       |
| CD        | 18      | 1        | 0              | .000      | 10.000        | 24.000   | 1.500      | 1.500      | .00        |     |      |      |      |      |      |      |      |      |      |       |
| CD        | 19      | 1        | 0              | .000      | 10.000        | 48.000   | 1.500      | 1.500      | .00        |     |      |      |      |      |      |      |      |      |      |       |
| CD        | 20      | 2        | 0              | .000      | 10.000        | 50.010   |            |            | .00        |     |      |      |      |      |      |      |      |      |      |       |
| CD        | 21      | 3        | 3              | .670      | 7.000         | 50.010   | .000       | .000       | .00        |     |      |      |      |      |      |      |      |      |      |       |
| CD        | 25      | 1        | 0              | .000      | 10.000        | 40.000   | 1.500      | 1.500      | .00        |     |      |      |      |      |      |      |      |      |      |       |
| CD        | 26      | 1        | 0              | .000      | 10.000        | 32.000   | 1.500      | 1.500      | .00        |     |      |      |      |      |      |      |      |      |      |       |
| CD        | 27      | 1        | 0              | .000      | 10.000        | 19.000   | 1.500      | 1.500      | .00        |     |      |      |      |      |      |      |      |      |      |       |
| CD        | 28      | 1        | 0              | .000      | 10.000        | 105.000  | 1.500      | 1.500      | .00        |     |      |      |      |      |      |      |      |      |      |       |
| CD        | 29      | 1        | 0              | .000      | 10.000        | 14.000   | 1.500      | 1.500      | .00        |     |      |      |      |      |      |      |      |      |      |       |
| CD        | 30      | 2        | 0              | .000      | 10.000        | 24.670   |            |            | .00        |     |      |      |      |      |      |      |      |      |      |       |
| CD        | 31      | 3        | 1              | .670      | 7.000         | 24.670   | .000       | .000       | .00        |     |      |      |      |      |      |      |      |      |      |       |
| CD        | 35      | 1        | 0              | .000      | 10.000        | 6.000    | 1.500      | 1.500      | .00        |     |      |      |      |      |      |      |      |      |      |       |
| CD        | 40      | 2        | 0              | .000      | 10.000        | 18.670   |            |            | .00        |     |      |      |      |      |      |      |      |      |      |       |
| CD        | 41      | 3        | 1              | .670      | 7.000         | 18.670   | .000       | .000       | .00        |     |      |      |      |      |      |      |      |      |      |       |
| CD        | 50      | 2        | 0              | .000      | 10.000        | 43.340   |            |            | .00        |     |      |      |      |      |      |      |      |      |      |       |
| CD        | 51      | 3        | 2              | .670      | 7.000         | 43.340   | .000       | .000       | .00        |     |      |      |      |      |      |      |      |      |      |       |
| CD        | 60      | 2        | 0              | .000      | 10.000        | 43.340   |            |            | .00        |     |      |      |      |      |      |      |      |      |      |       |
| CD        | 61      | 3        | 2              | .670      | 7.000         | 43.340   | .000       | .000       | .00        |     |      |      |      |      |      |      |      |      |      |       |
| CD        | 70      | 2        | 0              | .000      | 10.000        | 37.340   |            |            | .00        |     |      |      |      |      |      |      |      |      |      |       |
| CD        | 71      | 3        | 2              | .670      | 7.000         | 37.340   | .000       | .000       | .00        |     |      |      |      |      |      |      |      |      |      |       |

W S P G W  
WATER SURFACE PROFILE - TITLE CARD LISTING

PAGE NO 1

HEADING LINE NO 1 IS -  
 HEADING LINE NO 2 IS -  
 HEADING LINE NO 3 IS -  
 R01-01

W S P G W  
WATER SURFACE PROFILE - ELEMENT CARD LISTING

PAGE NO 2

| ELEMENT NO  | IS A          | U/S DATA | STATION  | INVERT   | SECT | W S ELEV | RADIUS | ANGLE | ANG PT | MAN H |
|---|---------------|----------|----------|----------|------|----------|--------|-------|--------|-------|
| 1   | SYSTEM OUTLET |          | 1025.700 | -198.567 | 1    | -195.348 |        |       |        |       |
| THE ABOVE ELEMENT CONTAINED AN INVERT ELEV WHICH WAS NOT GREATER THAN THE PREVIOUS INVERT ELEV -WARNING |               |          |          |          |      |          |        |       |        |       |
| 2   | REACH         |          | 3730.000 | -168.601 | 1    |          | .000   | .000  | .000   | 0     |
| 3   | TRANSITION    |          |          |          |      |          |        |       |        |       |

|            |   |      |                  |          |          |      |   |      |  |          |       |        |       |  |
|------------|---|------|------------------|----------|----------|------|---|------|--|----------|-------|--------|-------|--|
| ELEMENT NO | 4 | IS A | WALL EXIT        | 3745.000 | -168.444 | 2    | * |      |  |          |       |        |       |  |
|            |   |      | U/S DATA         | STATION  | INVERT   | SECT |   |      |  |          |       |        |       |  |
|            |   |      |                  | 3745.000 | -168.444 | 3    |   |      |  |          |       |        |       |  |
| ELEMENT NO | 5 | IS A | REACH            | *        | *        | *    | * |      |  |          |       |        |       |  |
|            |   |      | U/S DATA         | STATION  | INVERT   | SECT |   |      |  |          |       |        |       |  |
|            |   |      |                  | 5357.000 | -149.100 | 3    |   | N    |  | RADIUS   | ANGLE | ANG PT | MAN H |  |
|            |   |      |                  |          |          |      |   | .013 |  | .000     | .000  | .000   | 0     |  |
| ELEMENT NO | 6 | IS A | WALL ENTRANCE    |          |          |      | * |      |  |          |       |        |       |  |
|            |   |      | U/S DATA         | STATION  | INVERT   | SECT |   |      |  |          |       |        |       |  |
|            |   |      |                  | 5357.000 | -149.100 | 2    |   | FP   |  |          |       |        |       |  |
|            |   |      |                  |          |          |      |   | .500 |  |          |       |        |       |  |
| ELEMENT NO | 7 | IS A | TRANSITION       | *        | *        | *    | * |      |  |          |       |        |       |  |
|            |   |      | U/S DATA         | STATION  | INVERT   | SECT |   |      |  |          |       |        |       |  |
|            |   |      |                  | 5372.000 | -148.985 | 4    |   | N    |  | RADIUS   | ANGLE |        |       |  |
|            |   |      |                  |          |          |      |   | .015 |  | .000     | .000  |        |       |  |
| ELEMENT NO | 8 | IS A | SYSTEM HEADWORKS |          |          |      | * |      |  |          |       |        |       |  |
|            |   |      | U/S DATA         | STATION  | INVERT   | SECT |   |      |  |          |       |        |       |  |
|            |   |      |                  | 5372.000 | -148.985 | 4    |   |      |  | W S ELEV |       |        |       |  |
|            |   |      |                  |          |          |      |   |      |  | .000     |       |        |       |  |



R01-01

| L/Elem    | Ch Slope |       |          |        |       | SF Ave | HF      | SE Dpth | Froude N | Norm Dp | "N"    | X-Fall | ZR  | Type | Ch |
|-----------|----------|-------|----------|--------|-------|--------|---------|---------|----------|---------|--------|--------|-----|------|----|
| 3745.000  | -168.444 | 3.268 | -165.176 | 557.00 | 21.30 | 7.05   | -158.13 | .00     | 5.32     | 8.00    | 10.000 | 8.000  | .00 | 0    | .0 |
| WALL EXIT |          |       |          |        |       |        |         |         |          |         |        |        |     |      |    |
| 3745.000  | -168.444 | 4.719 | -163.725 | 557.00 | 20.18 | 6.33   | -157.40 | .00     | 6.10     | 6.56    | 7.000  | .000   | .00 | 1    | .0 |
| 496.601   | .0120    |       |          |        |       | .0120  | 5.96    | 4.72    | 1.73     | 4.72    | .013   | .00    | .00 | PIPE |    |
| 4241.601  | -162.485 | 4.719 | -157.766 | 557.00 | 20.18 | 6.33   | -151.44 | .00     | 6.10     | 6.56    | 7.000  | .000   | .00 | 1    | .0 |
| 572.474   | .0120    |       |          |        |       | .0118  | 6.74    | 4.72    | 1.73     | 4.72    | .013   | .00    | .00 | PIPE |    |
| 4814.075  | -155.615 | 4.787 | -150.828 | 557.00 | 19.86 | 6.12   | -144.71 | .00     | 6.10     | 6.51    | 7.000  | .000   | .00 | 1    | .0 |
| 314.188   | .0120    |       |          |        |       | .0109  | 3.43    | 4.79    | 1.69     | 4.72    | .013   | .00    | .00 | PIPE |    |
| 5128.263  | -151.845 | 5.001 | -146.844 | 557.00 | 18.93 | 5.57   | -141.28 | .00     | 6.10     | 6.32    | 7.000  | .000   | .00 | 1    | .0 |
| 122.264   | .0120    |       |          |        |       | .0098  | 1.19    | 5.00    | 1.55     | 4.72    | .013   | .00    | .00 | PIPE |    |
| 5250.527  | -150.378 | 5.232 | -145.146 | 557.00 | 18.05 | 5.06   | -140.09 | .00     | 6.10     | 6.08    | 7.000  | .000   | .00 | 1    | .0 |
| 63.441    | .0120    |       |          |        |       | .0088  | .56     | 5.23    | 1.41     | 4.72    | .013   | .00    | .00 | PIPE |    |
| 5313.968  | -149.616 | 5.486 | -144.130 | 557.00 | 17.21 | 4.60   | -139.53 | .00     | 6.10     | 5.76    | 7.000  | .000   | .00 | 1    | .0 |
| 32.552    | .0120    |       |          |        |       | .0079  | .26     | 5.49    | 1.28     | 4.72    | .013   | .00    | .00 | PIPE |    |
| 5346.520  | -149.226 | 5.771 | -143.455 | 557.00 | 16.41 | 4.18   | -139.27 | .00     | 6.10     | 5.33    | 7.000  | .000   | .00 | 1    | .0 |
| 10.480    | .0120    |       |          |        |       | .0072  | .08     | 5.77    | 1.15     | 4.72    | .013   | .00    | .00 | PIPE |    |
| 5357.000  | -149.100 | 6.102 | -142.998 | 557.00 | 15.65 | 3.80   | -139.20 | .00     | 6.10     | 4.68    | 7.000  | .000   | .00 | 1    | .0 |

WALL ENTRANCE  
FILE: R01-01.WSW

W S P G W - CIVILDESIGN Version 14.06  
Program Package Serial Number: 1585  
WATER SURFACE PROFILE LISTING

PAGE 3

Date: 5-30-2014 Time:11:54:44

CVWD  
MDP  
R01-01

| Station   | Invert Elev | Depth (FT) | Water Elev | Q (CFS) | Vel (FPS) | Vel Head | Energy Grd. El. | Super Elev | Critical Depth | Flow Top Width | Height/Dia.-FT | Base Wt or I.D. | ZL   | No Wth Prs/Pip |  |
|-----------|-------------|------------|------------|---------|-----------|----------|-----------------|------------|----------------|----------------|----------------|-----------------|------|----------------|--|
| 5357.000  | -149.100    | 12.141     | -136.959   | 557.00  | 5.73      | .51      | -136.45         | .00        | 5.32           | 8.00           | 10.000         | 8.000           | .00  | 0 .0           |  |
| TRANS STR |             |            |            |         |           |          |                 |            |                |                |                |                 |      |                |  |
| 5372.000  | -148.985    | 12.554     | -136.431   | 557.00  | 1.54      | .04      | -136.39         | .00        | 3.77           | 47.66          | 10.000         | 10.000          | 1.50 | 0 .0           |  |

-|- -|- -|- -|- -|- -|- -|- -|- R01-01 -|- -|- -|- -|- -|- -|- -|-

**Appendix I**  
**CVSC HEC-RAS**  
**Alternative 5**  
**Summary Output (March 2014)**

| <b>Coachella Valley Stormwater Channel<br/>Alternative 5: Water Surface Elevations</b> |                         |   |                              |
|--|-------------------------|---|------------------------------|
| Line   | Upstream/<br>Downstream | Coachella Valley<br>Stormwater<br>Channel Station | HEC-RAS WS<br>Elev.,<br>(ft) |
| L01  | U/S                     | 569+13.19   | -142.9                       |
|  | Confluence              | 559+48  | -142.2                       |
|  | D/S                     | 550+77.03   | -141.5                       |
| M01  | U/S                     | 530+41.26   | -146.4                       |
|  | Confluence              | 501+39  | -151.7                       |
|  | D/S                     | 500+67.15   | -151.8                       |
| N01  | U/S                     | 407+69.16   | -168.1                       |
|  | Confluence              | 394+47  | -170.3                       |
|  | D/S                     | 391+87.78   | -170.8                       |
| O01  | U/S                     | 339+75.91   | -180.0                       |
|  | Confluence              | 330+30  | -181.5                       |
|  | D/S                     | 321+51.73   | -182.9                       |

-142.2


- WATER SURFACE VALUES ARE LINEARLY  
INTERPOLATED FROM CVSC HEC-RAS  
PROVIDED BY TETRA TECH (03/10/2014)

HEC-RAS Plan: ALT 5 River: CVSC Reach: Main Profile: 100-Yr

| Reach | River Sta | Q Total<br>(cfs) | Min Ch El<br>(ft) | W.S. Elev<br>(ft) | Crit W.S.<br>(ft) | E.G. Elev<br>(ft) | E.G. Slope<br>(ft/ft) | Vel Chnl<br>(ft/s) | Hydr Depth C<br>(ft) | Flow Area<br>(sq ft) | Top Width<br>(ft) | Froude # Chl |
|-------|-----------|------------------|-------------------|-------------------|-------------------|-------------------|-----------------------|--------------------|----------------------|----------------------|-------------------|--------------|
| Main  | 88965.21  | 39000.00         | -77.52            | -62.41            | -65.54            | -60.96            | 0.002507              | 9.67               | 9.41                 | 4031.54              | 428.64            | 0.56         |
| Main  | 87175.49  | 39000.00         | -82.01            | -66.71            | -70.03            | -65.32            | 0.002348              | 9.48               | 9.58                 | 4112.21              | 429.21            | 0.54         |
| Main  | 84511.14  | 39000.00         | -88.62            | -73.28            | -76.46            | -71.78            | 0.002497              | 9.83               | 9.64                 | 3968.41              | 411.84            | 0.56         |
| Main  | 81466.81  | 39000.00         | -96.22            | -80.88            | -84.07            | -79.38            | 0.002497              | 9.83               | 9.64                 | 3968.48              | 411.85            | 0.56         |
| Main  | 79437.17  | 39000.00         | -101.30           | -86.01            | -89.15            | -84.50            | 0.002544              | 9.88               | 9.59                 | 3946.21              | 411.68            | 0.56         |
| Main  | 77078.31  | 39000.00         | -107.14           | -92.41            | -95.17            | -90.84            | 0.002845              | 10.04              | 9.06                 | 3885.81              | 429.13            | 0.59         |
| Main  | 74060.29  | 39000.00         | -114.81           | -98.84            | -102.93           | -97.68            | 0.001788              | 8.64               | 10.20                | 4513.39              | 442.31            | 0.48         |
| Main  | 73730.11  | 39000.00         | -115.63           | -99.37            | -103.73           | -98.26            | 0.001655              | 8.47               | 10.47                | 4607.14              | 439.99            | 0.46         |
| Main  | 73618.48  | Bridge           |                   |                   |                   |                   |                       |                    |                      |                      |                   |              |
| Main  | 73481.52  | 39000.00         | -116.14           | -100.78           | -104.23           | -99.45            | 0.002211              | 9.24               | 9.64                 | 4222.32              | 438.01            | 0.52         |
| Main  | 73072.07  | 39000.00         | -117.22           | -101.58           | -105.32           | -100.34           | 0.002001              | 8.95               | 9.90                 | 4358.07              | 440.36            | 0.50         |
| Main  | 71960.63  | 39000.00         | -119.46           | -103.83           | -107.57           | -102.57           | 0.002024              | 9.00               | 9.89                 | 4335.45              | 438.49            | 0.50         |
| Main  | 71724.59  | 39000.00         | -119.94           | -104.31           | -108.04           | -103.05           | 0.002022              | 8.99               | 9.89                 | 4336.79              | 438.51            | 0.50         |
| Main  | 71331.89  | 39000.00         | -120.73           | -105.10           | -108.83           | -103.85           | 0.002023              | 8.99               | 9.89                 | 4336.67              | 438.68            | 0.50         |
| Main  | 68687.89  | 39000.00         | -126.06           | -110.41           | -114.17           | -109.17           | 0.001996              | 8.94               | 9.90                 | 4361.46              | 440.36            | 0.50         |
| Main  | 66112.2   | 39000.00         | -131.25           | -114.50           | -119.38           | -113.50           | 0.001393              | 8.00               | 10.93                | 4875.67              | 446.08            | 0.43         |
| Main  | 63050.54  | 39000.00         | -137.42           | -121.81           | -124.46           | -119.79           | 0.003188              | 11.42              | 9.87                 | 3415.69              | 345.93            | 0.64         |
| Main  | 62327.93  | 39000.00         | -138.88           | -127.29           | -127.29           | -123.55           | 0.008780              | 15.52              | 7.48                 | 2512.24              | 335.75            | 1.00         |
| Main  | 61903.74  | 39000.00         | -139.73           | -127.94           | -129.88           | -125.22           | 0.001086              | 13.24              | 10.08                | 2946.37              | 292.36            | 0.73         |
| Main  | 61716.25  | 39000.00         | -140.11           | -128.07           | -130.28           | -125.48           | 0.001005              | 12.92              | 10.30                | 3019.48              | 293.11            | 0.71         |
| Main  | 61690.25  | Bridge           |                   |                   |                   |                   |                       |                    |                      |                      |                   |              |
| Main  | 61664.25  | 39000.00         | -140.21           | -131.34           | -130.40           | -126.01           | 0.003172              | 18.52              | 7.43                 | 2105.91              | 283.61            | 1.20         |
| Main  | 61540.41  | 39000.00         | -140.46           | -130.44           | -130.63           | -126.45           | 0.001993              | 16.02              | 8.48                 | 2434.75              | 287.07            | 0.97         |
| Main  | 61195.57  | 39000.00         | -141.16           | -131.10           | -131.32           | -127.15           | 0.001968              | 15.95              | 8.51                 | 2444.63              | 287.17            | 0.96         |
| Main  | 60078.08  | 39000.00         | -143.41           | -132.48           | -133.57           | -129.23           | 0.001440              | 14.47              | 9.30                 | 2696.05              | 289.78            | 0.84         |
| Main  | 58987.99  | 39000.00         | -145.61           | -133.04           | -135.77           | -130.70           | 0.000856              | 12.28              | 10.78                | 3177.08              | 294.72            | 0.66         |
| Main  | 58360.36  | 39000.00         | -146.87           | -133.21           | -137.02           | -131.28           | 0.000630              | 11.14              | 11.75                | 3500.13              | 297.99            | 0.57         |
| Main  | 58332.13  | Bridge           |                   |                   |                   |                   |                       |                    |                      |                      |                   |              |
| Main  | 58312.54  | 39000.00         | -146.97           | -134.12           | -137.13           | -131.89           | 0.000789              | 11.96              | 11.03                | 3259.56              | 295.56            | 0.63         |
| Main  | 58296.59  | 39000.00         | -147.00           | -134.13           | -137.19           | -131.91           | 0.000785              | 11.94              | 11.05                | 3265.44              | 295.62            | 0.63         |
| Main  | 58282.21  | Bridge           |                   |                   |                   |                   |                       |                    |                      |                      |                   |              |
| Main  | 58229.67  | 39000.00         | -147.14           | -135.23           |                   | -132.57           | 0.001044              | 13.07              | 10.19                | 2983.35              | 292.74            | 0.72         |
| Main  | 58186.58  | 39000.00         | -147.22           | -135.26           | -137.41           | -132.63           | 0.001029              | 13.01              | 10.23                | 2997.08              | 292.88            | 0.72         |
| Main  | 58118.19  | Bridge           |                   |                   |                   |                   |                       |                    |                      |                      |                   |              |
| Main  | 58072.58  | 39000.00         | -147.45           | -138.33           | -137.64           | -133.35           | 0.002851              | 17.91              | 7.66                 | 2177.09              | 284.36            | 1.14         |
| Main  | 57582.44  | 39000.00         | -148.44           | -137.52           | -140.63           | -136.13           | 0.000618              | 9.49               | 9.24                 | 4110.95              | 444.75            | 0.55         |
| Main  | 56947.59  | 39000.00         | -149.46           | -137.55           | -142.14           | -136.67           | 0.000345              | 7.54               | 10.13                | 5173.94              | 510.72            | 0.42         |
| Main  | 56917.19  | Inl Struct       |                   |                   |                   |                   |                       |                    |                      |                      |                   |              |
| Main  | 56913.19  | 39000.00         | -155.40           | -141.51           | -148.08           | -140.89           | 0.000193              | 6.30               | 11.99                | 6194.86              | 516.68            | 0.32         |
| Main  | 55077.03  | 39000.00         | -158.67           | -142.86           | -147.01           | -141.74           | 0.001733              | 8.49               | 10.18                | 4594.56              | 451.12            | 0.47         |
| Main  | 53041.26  | 39000.00         | -162.20           | -146.38           | -150.54           | -145.26           | 0.001729              | 8.48               | 10.19                | 4597.92              | 451.14            | 0.47         |
| Main  | 50067.15  | 39000.00         | -167.37           | -151.83           | -155.71           | -150.65           | 0.001894              | 8.72               | 9.93                 | 4472.46              | 450.31            | 0.49         |
| Main  | 48201.42  | 39000.00         | -170.97           | -155.15           | -159.32           | -154.03           | 0.001721              | 8.46               | 10.19                | 4607.30              | 451.99            | 0.47         |
| Main  | 46371.1   | 39000.00         | -174.17           | -158.20           | -162.52           | -157.12           | 0.001645              | 8.35               | 10.33                | 4671.57              | 452.42            | 0.46         |
| Main  | 45192.42  | 39000.00         | -176.20           | -160.07           | -164.55           | -159.02           | 0.001560              | 8.22               | 10.48                | 4746.73              | 452.91            | 0.45         |
| Main  | 44850.94  | 39000.00         | -176.90           | -160.65           | -165.16           | -159.56           | 0.001590              | 8.36               | 10.59                | 4667.18              | 440.89            | 0.45         |
| Main  | 44786.35  | Bridge           |                   |                   |                   |                   |                       |                    |                      |                      |                   |              |
| Main  | 44702.98  | 39000.00         | -177.00           | -161.27           | -160.07           | -160.07           | 0.001876              | 8.79               | 10.10                | 4438.33              | 439.33            | 0.49         |
| Main  | 43584.21  | 39000.00         | -179.04           | -163.21           | -167.39           | -162.10           | 0.001720              | 8.46               | 10.20                | 4608.63              | 452.00            | 0.47         |
| Main  | 40769.16  | 39000.00         | -183.88           | -168.08           | -172.23           | -166.96           | 0.001733              | 8.48               | 10.17                | 4597.98              | 451.93            | 0.47         |
| Main  | 39187.78  | 39000.00         | -186.64           | -170.78           | -174.98           | -169.68           | 0.001704              | 8.44               | 10.22                | 4621.82              | 452.09            | 0.47         |
| Main  | 38458.03  | 39000.00         | -187.93           | -172.00           | -176.28           | -170.91           | 0.001665              | 8.38               | 10.29                | 4654.29              | 452.30            | 0.46         |
| Main  | 37896.77  | 39000.00         | -188.82           | -172.97           | -177.17           | -171.86           | 0.001704              | 8.44               | 10.22                | 4621.64              | 452.09            | 0.47         |
| Main  | 36228.63  | 39000.00         | -191.55           | -176.11           | -179.90           | -174.91           | 0.001951              | 8.79               | 9.84                 | 4435.29              | 450.85            | 0.49         |
| Main  | 33975.91  | 39000.00         | -195.95           | -180.04           | -184.34           | -178.97           | 0.001641              | 8.31               | 10.27                | 4695.88              | 457.23            | 0.46         |
| Main  | 32151.73  | 39000.00         | -199.02           | -182.85           | -187.43           | -181.84           | 0.001496              | 8.06               | 10.51                | 4839.90              | 460.59            | 0.44         |
| Main  | 29918.4   | 39000.00         | -202.36           | -186.14           | -190.78           | -185.15           | 0.001461              | 7.99               | 10.55                | 4883.26              | 462.70            | 0.43         |
| Main  | 26768.6   | 39000.00         | -207.08           | -190.14           | -195.52           | -189.28           | 0.001161              | 7.43               | 11.23                | 5249.40              | 467.64            | 0.39         |
| Main  | 26195.44  | 39000.00         | -207.84           | -190.78           | -196.29           | -189.94           | 0.001123              | 7.36               | 11.33                | 5301.30              | 467.73            | 0.39         |
| Main  | 26183.79  | Bridge           |                   |                   |                   |                   |                       |                    |                      |                      |                   |              |
| Main  | 26133.01  | 39000.00         | -207.92           | -191.04           | -196.36           | -190.17           | 0.001185              | 7.48               | 11.17                | 5215.70              | 467.14            | 0.39         |
| Main  | 26003.54  | 39000.00         | -208.14           | -191.19           | -196.58           | -190.33           | 0.001159              | 7.43               | 11.24                | 5250.03              | 467.24            | 0.39         |
| Main  | 25993.77  | Bridge           |                   |                   |                   |                   |                       |                    |                      |                      |                   |              |
| Main  | 25939.63  | 39000.00         | -208.14           | -191.38           | -196.58           | -190.49           | 0.001227              | 7.56               | 11.06                | 5160.62              | 466.67            | 0.40         |
| Main  | 25120.53  | 39000.00         | -209.18           | -192.37           | -197.62           | -191.49           | 0.001213              | 7.54               | 11.10                | 5175.44              | 466.26            | 0.40         |
| Main  | 22808.83  | 39000.00         | -212.03           | -195.15           | -200.46           | -194.28           | 0.001195              | 7.51               | 11.17                | 5192.01              | 464.98            | 0.40         |
| Main  | 20283.21  | 39000.00         | -215.21           | -198.01           | -203.63           | -197.18           | 0.001096              | 7.33               | 11.46                | 5322.06              | 464.26            | 0.38         |
| Main  | 17688.2   | 39000.00         | -218.47           | -200.52           | -206.86           | -199.78           | 0.000899              | 6.92               | 12.16                | 5638.21              | 463.66            | 0.35         |
| Main  | 14222.44  | 39000.00         | -222.79           | -202.82           | -211.12           | -202.26           | 0.000560              | 6.03               | 14.01                | 6467.28              | 461.62            | 0.28         |
| Main  | 13355.07  | 39000.00         | -221.81           | -203.88           | -209.48           | -203.00           | 0.001318              | 7.51               | 10.88                | 5192.27              | 477.05            | 0.40         |
| Main  | 10930.12  | 39000.00         | -224.72           | -209.95           | -211.97           | -208.24           | 0.003992              | 10.49              | 7.83                 | 3717.59              | 474.67            | 0.66         |
| Main  | 9954.95   | 39000.00         | -224.00           | -213.93           | -215.36           | -212.51           | 0.004624              | 9.54               | 6.02                 | 4089.98              | 679.94            | 0.69         |
| Main  | 9179.07   | 39000.00         | -224.00           | -216.82           | -218.28           | -215.93           | 0.003841              | 7.55               | 4.86                 | 5166.26              | 1062.11           | 0.60         |

HEC-RAS Plan: ALT 5 River: CVSC Reach: Main Profile: 100-Yr (Continued)

| Reach | River Sta | Q Total<br>(cfs) | Min Ch El<br>(ft) | W.S. Elev<br>(ft) | Crit W.S.<br>(ft) | E.G. Elev<br>(ft) | E.G. Slope<br>(ft/ft) | Vel Chnl<br>(ft/s) | Hydr Depth C<br>(ft) | Flow Area<br>(sq ft) | Top Width<br>(ft) | Froude # Chl |
|-------|-----------|------------------|-------------------|-------------------|-------------------|-------------------|-----------------------|--------------------|----------------------|----------------------|-------------------|--------------|
| Main  | 7187.19   | 39000.00         | -225.92           | -218.97           | -222.18           | -218.80           | 0.000668              | 3.29               | 5.20                 | 11850.84             | 2280.89           | 0.25         |
| Main  | 7087.19   | 39000.00         | -225.92           | -219.04           | -222.18           | -218.87           | 0.000700              | 3.34               | 5.13                 | 11682.62             | 2279.50           | 0.26         |

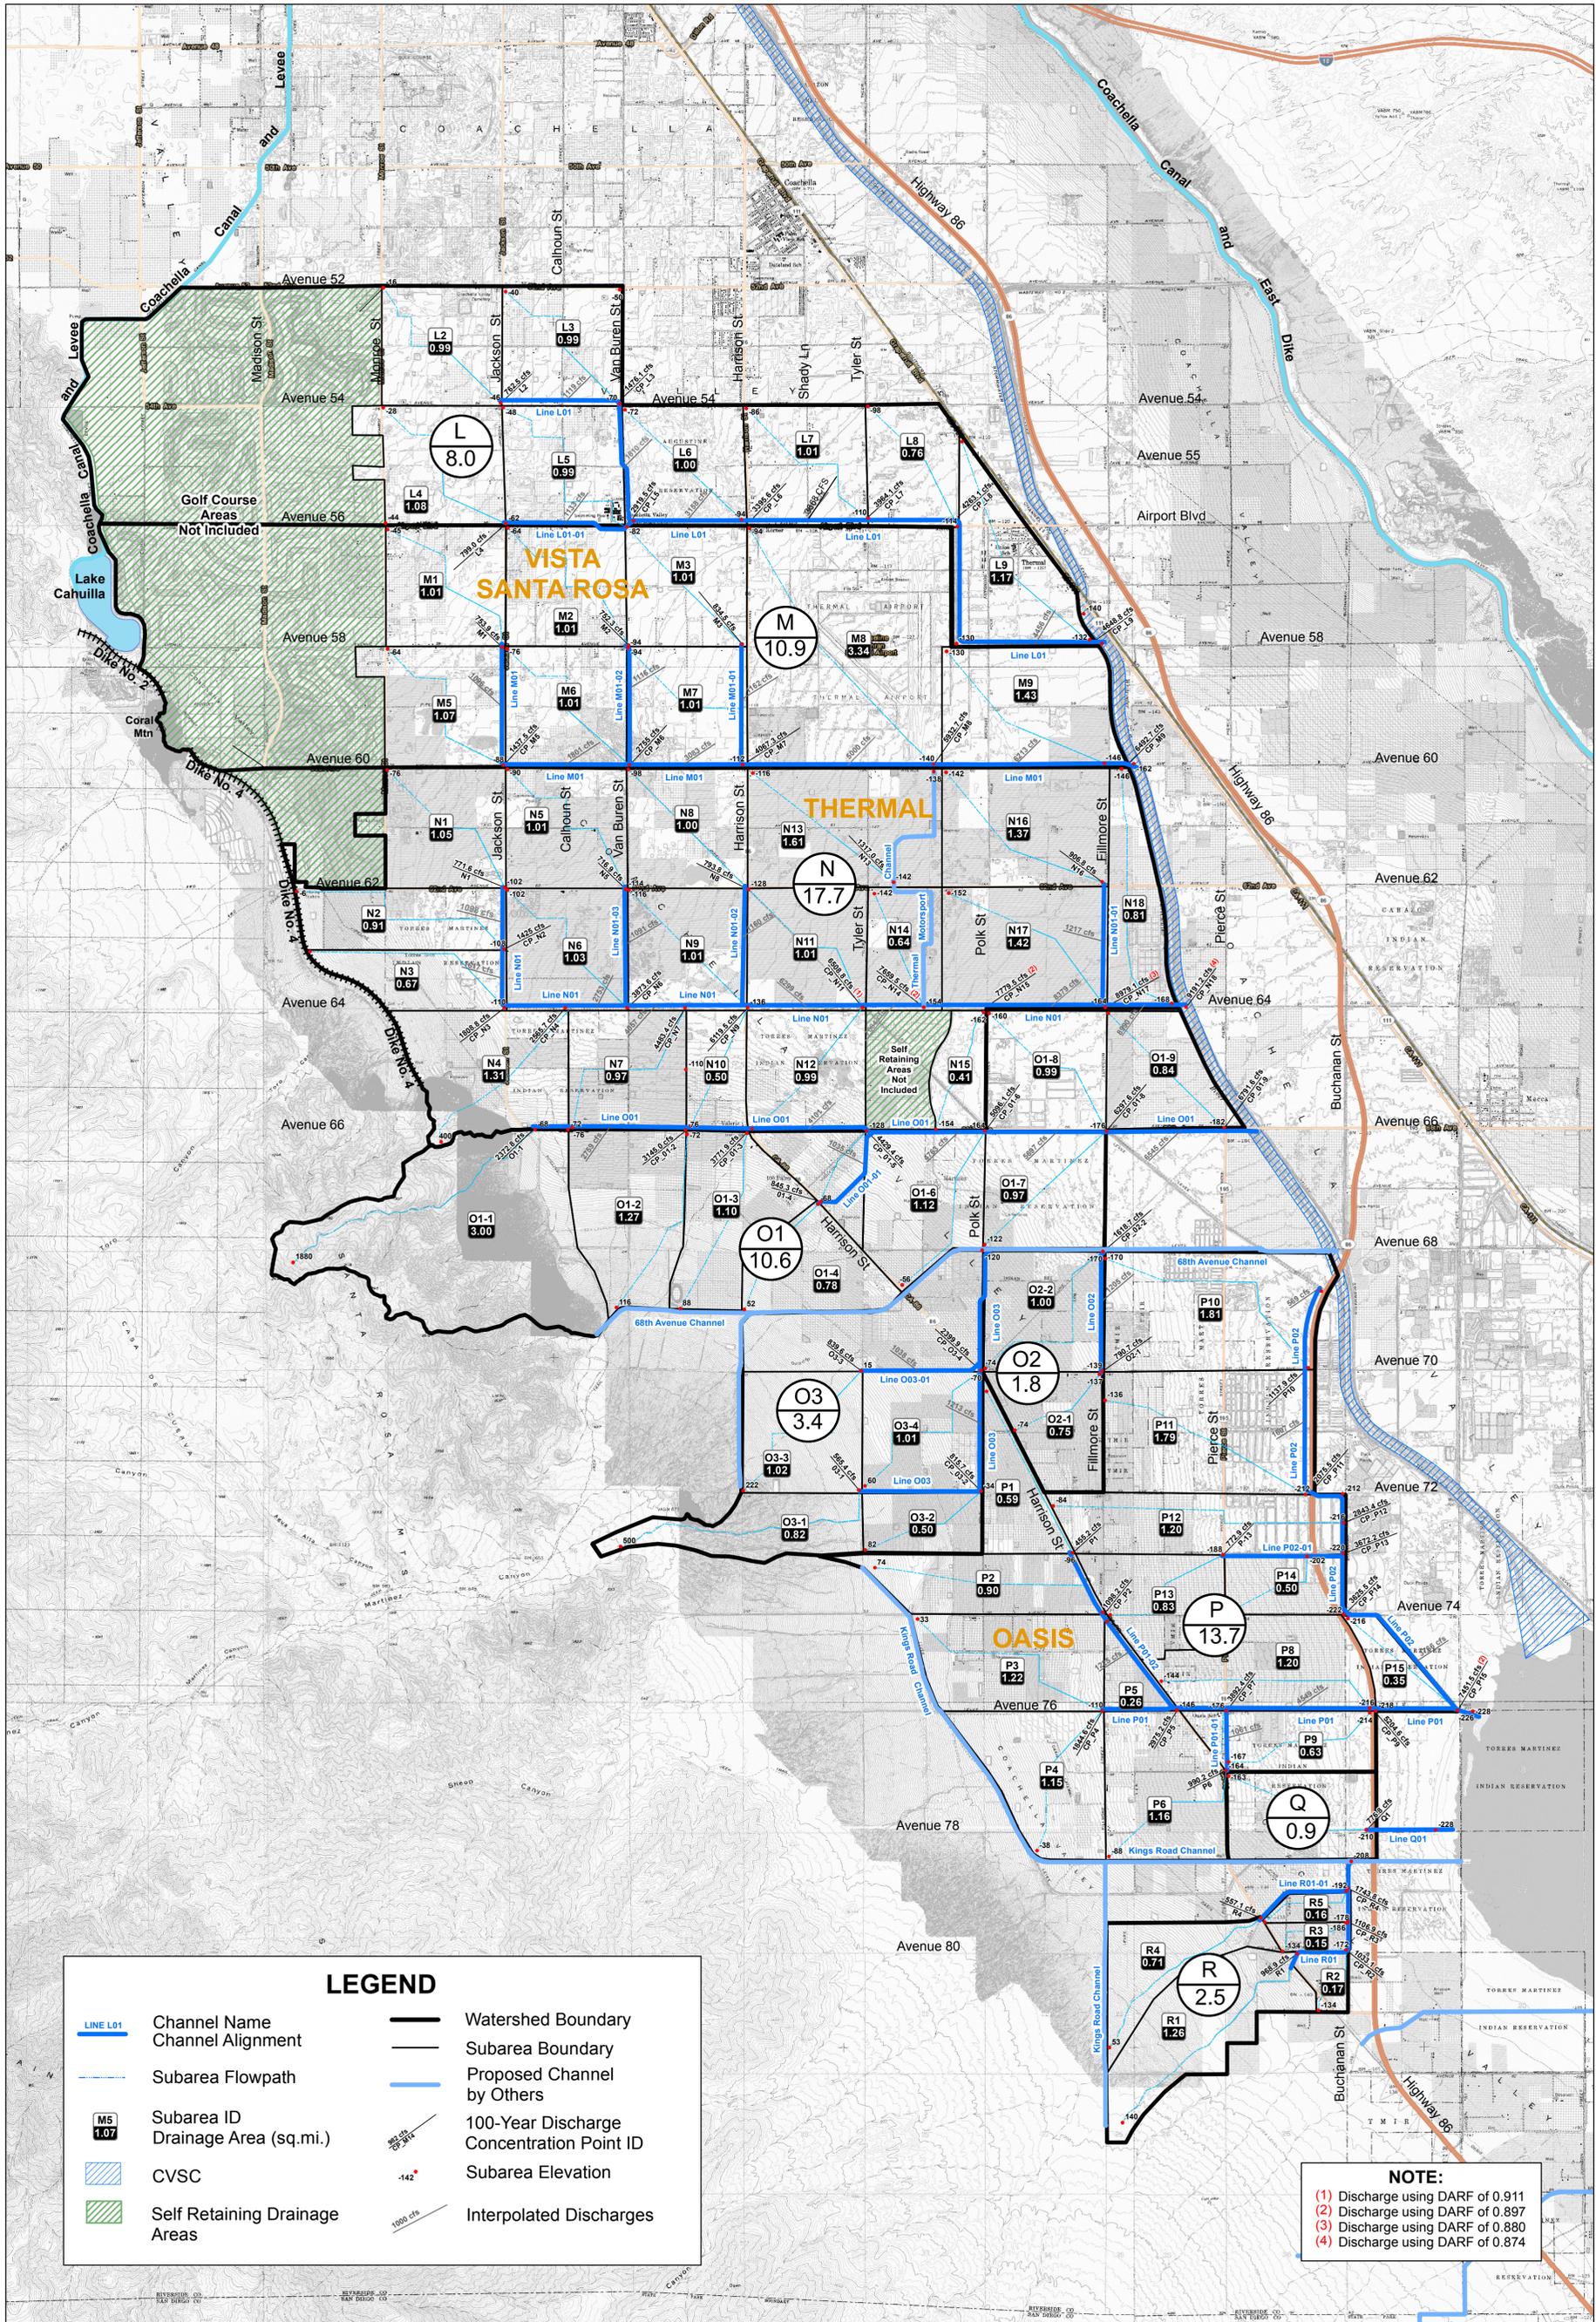


**LEGEND**


- LINE L01 Channel Name
- Channel Alignment
- Subarea Flowpath
- M5  
1.07 Subarea ID
- M5  
1.07 Drainage Area (sq.mi.)
- CVSC
- Self Retaining Drainage Areas
- Watershed Boundary
- Subarea Boundary
- Proposed Channel by Others
- 100 100-Year Discharge
- 100 Concentration Point ID
- Subarea Elevation
- Interpolated Discharges

**NOTE:**

- (1) Discharge using DARF of 0.911
- (2) Discharge using DARF of 0.897
- (3) Discharge using DARF of 0.880
- (4) Discharge using DARF of 0.874

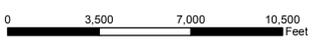

**EXHIBIT 1**  
**Watershed Map**  
**Oasis/Valley Floor Region SMP**

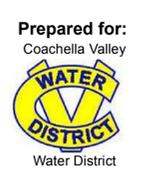


Prepared for:  
Coachella Valley

Prepared by:  
**ALBERT A. WEBB ASSOCIATES** **TETRA TECH** **OLSON ENGINEERING**

In association with

Path: G:\2012\12-0001\GIS\12-0001-Oasis aerial\_map.mxd

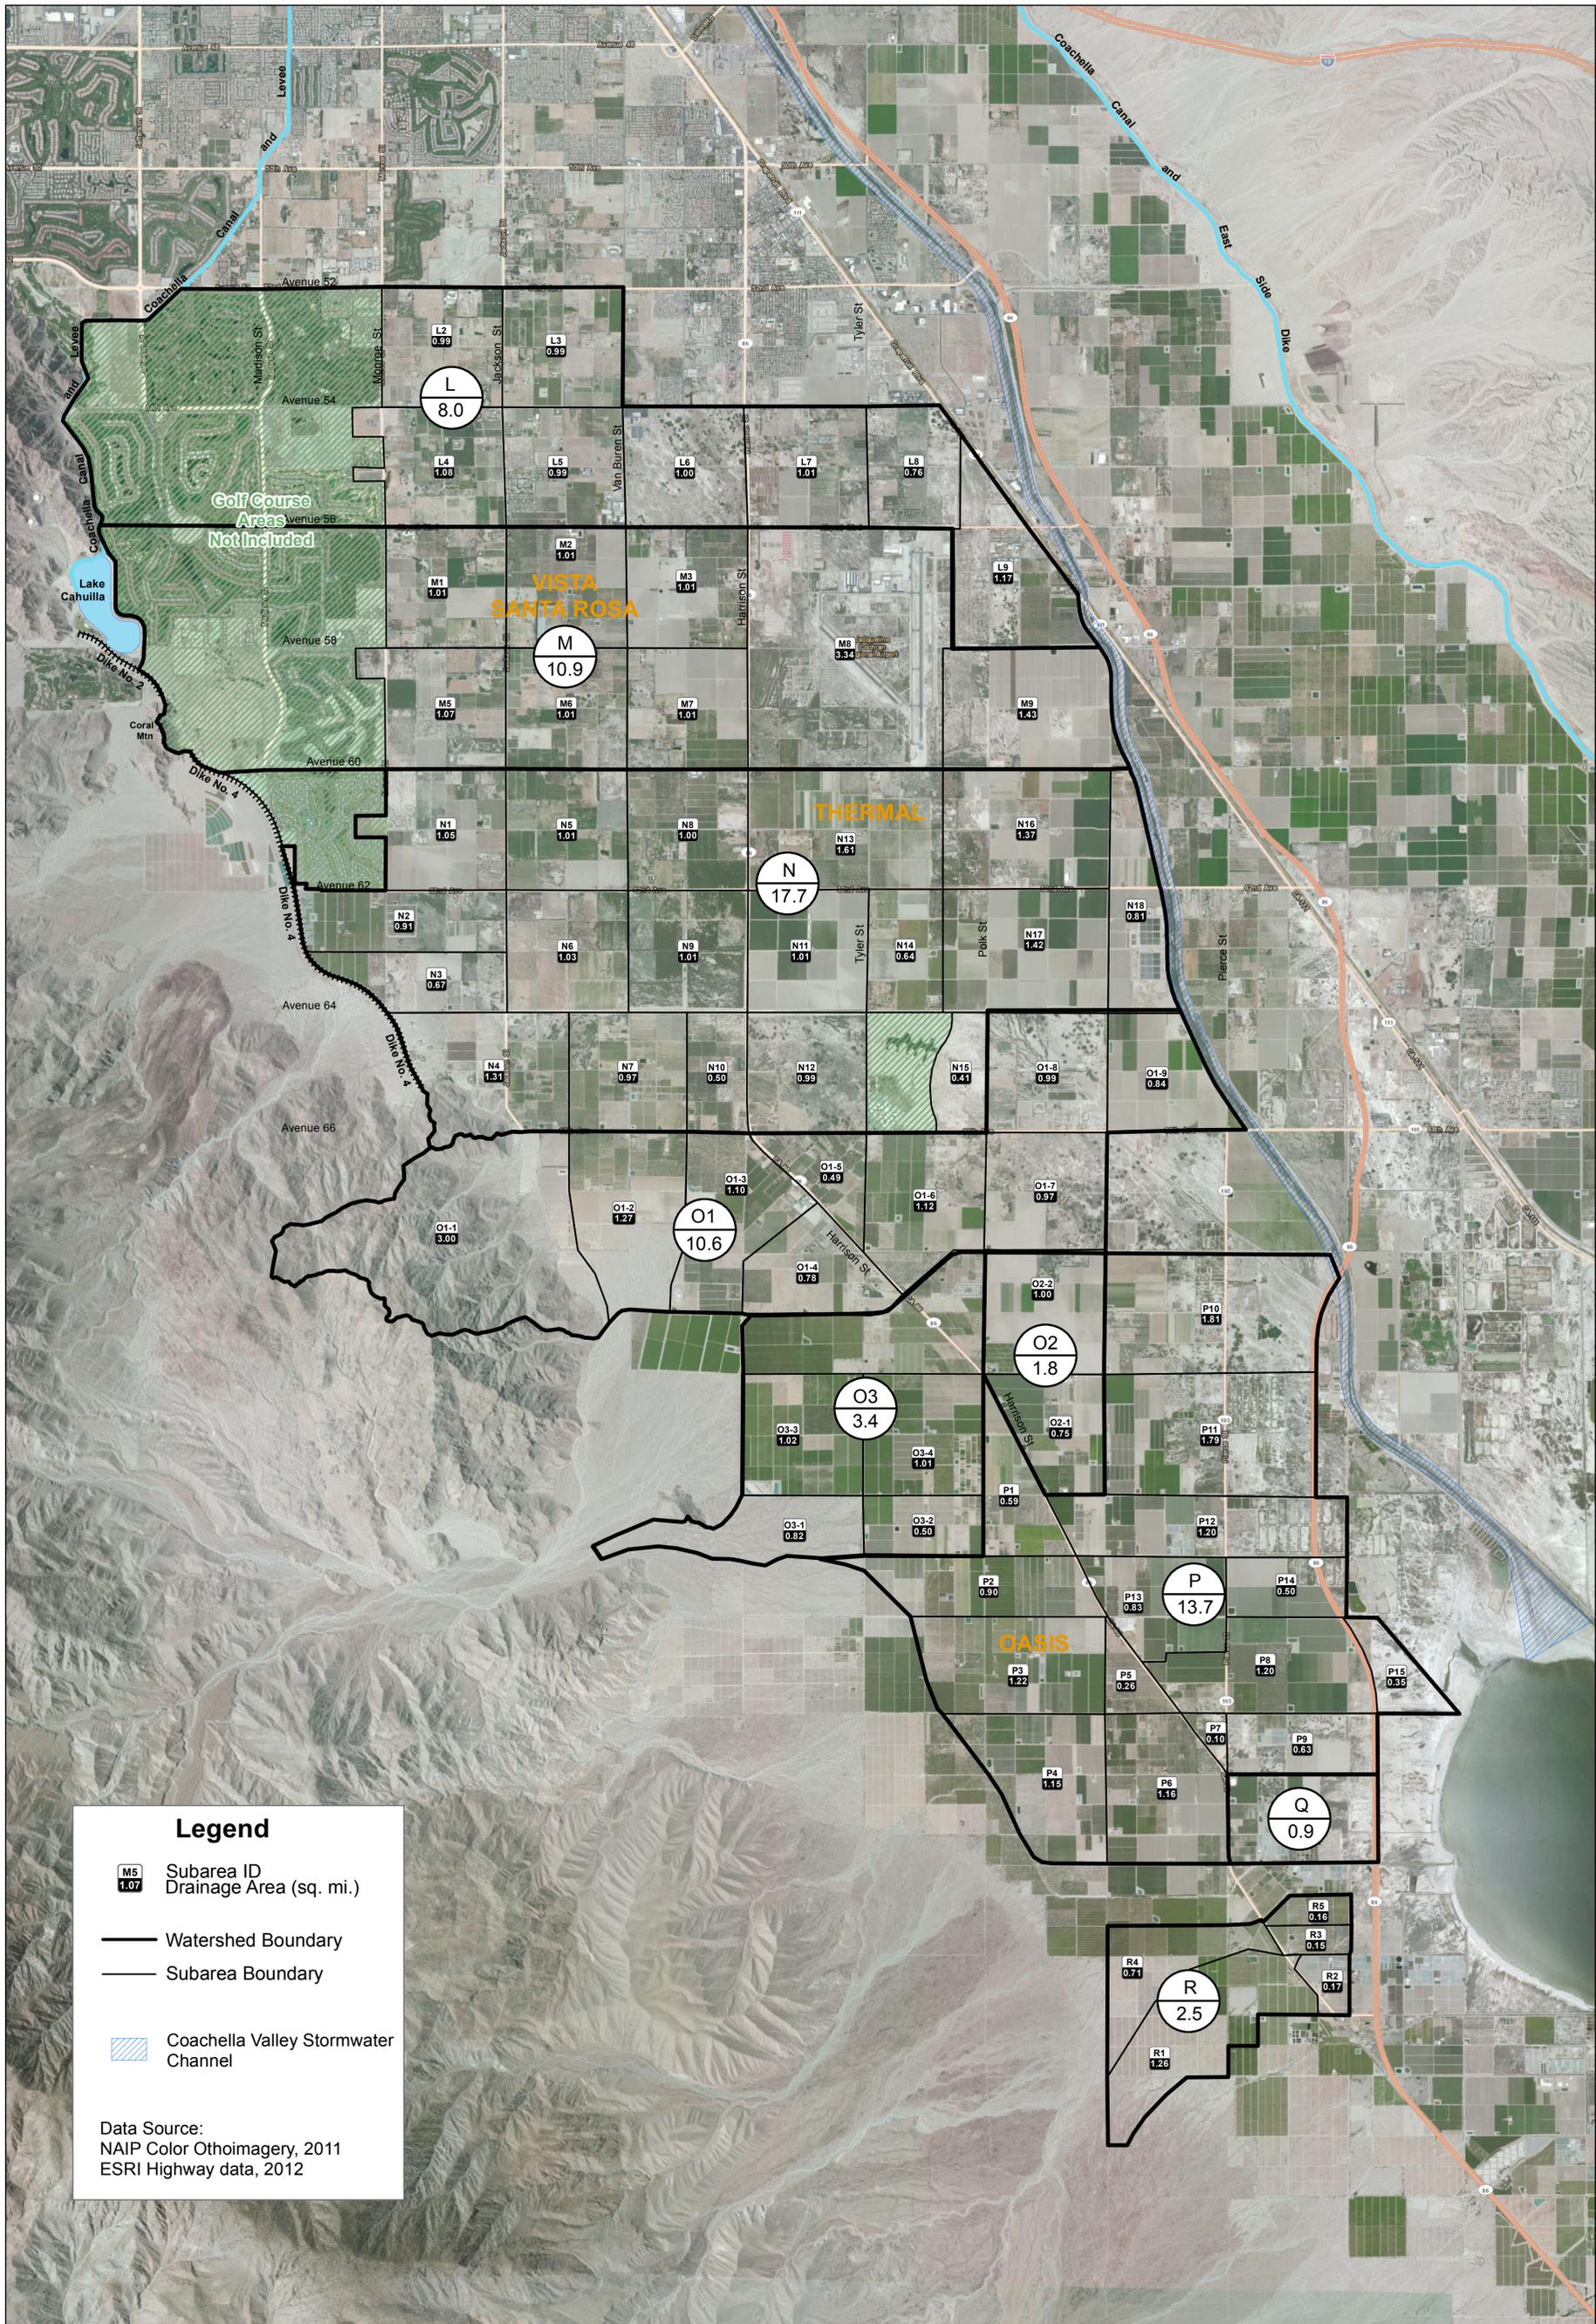

**Legend**

- M5  
1.07 Subarea ID
- Watershed Boundary
- Subarea Boundary
- Coachella Valley Stormwater Channel

Data Source:  
NAIP Color Orthoimagery, 2011  
ESRI Highway data, 2012




0 3,500 7,000 10,500 Feet

**EXHIBIT 2**  
**Aerial Map**  
**Oasis Valley Floor Region SMP**




Path: G:\2012\12-0001\GIS\12-0001-Oasis\landcover\_map.mxd

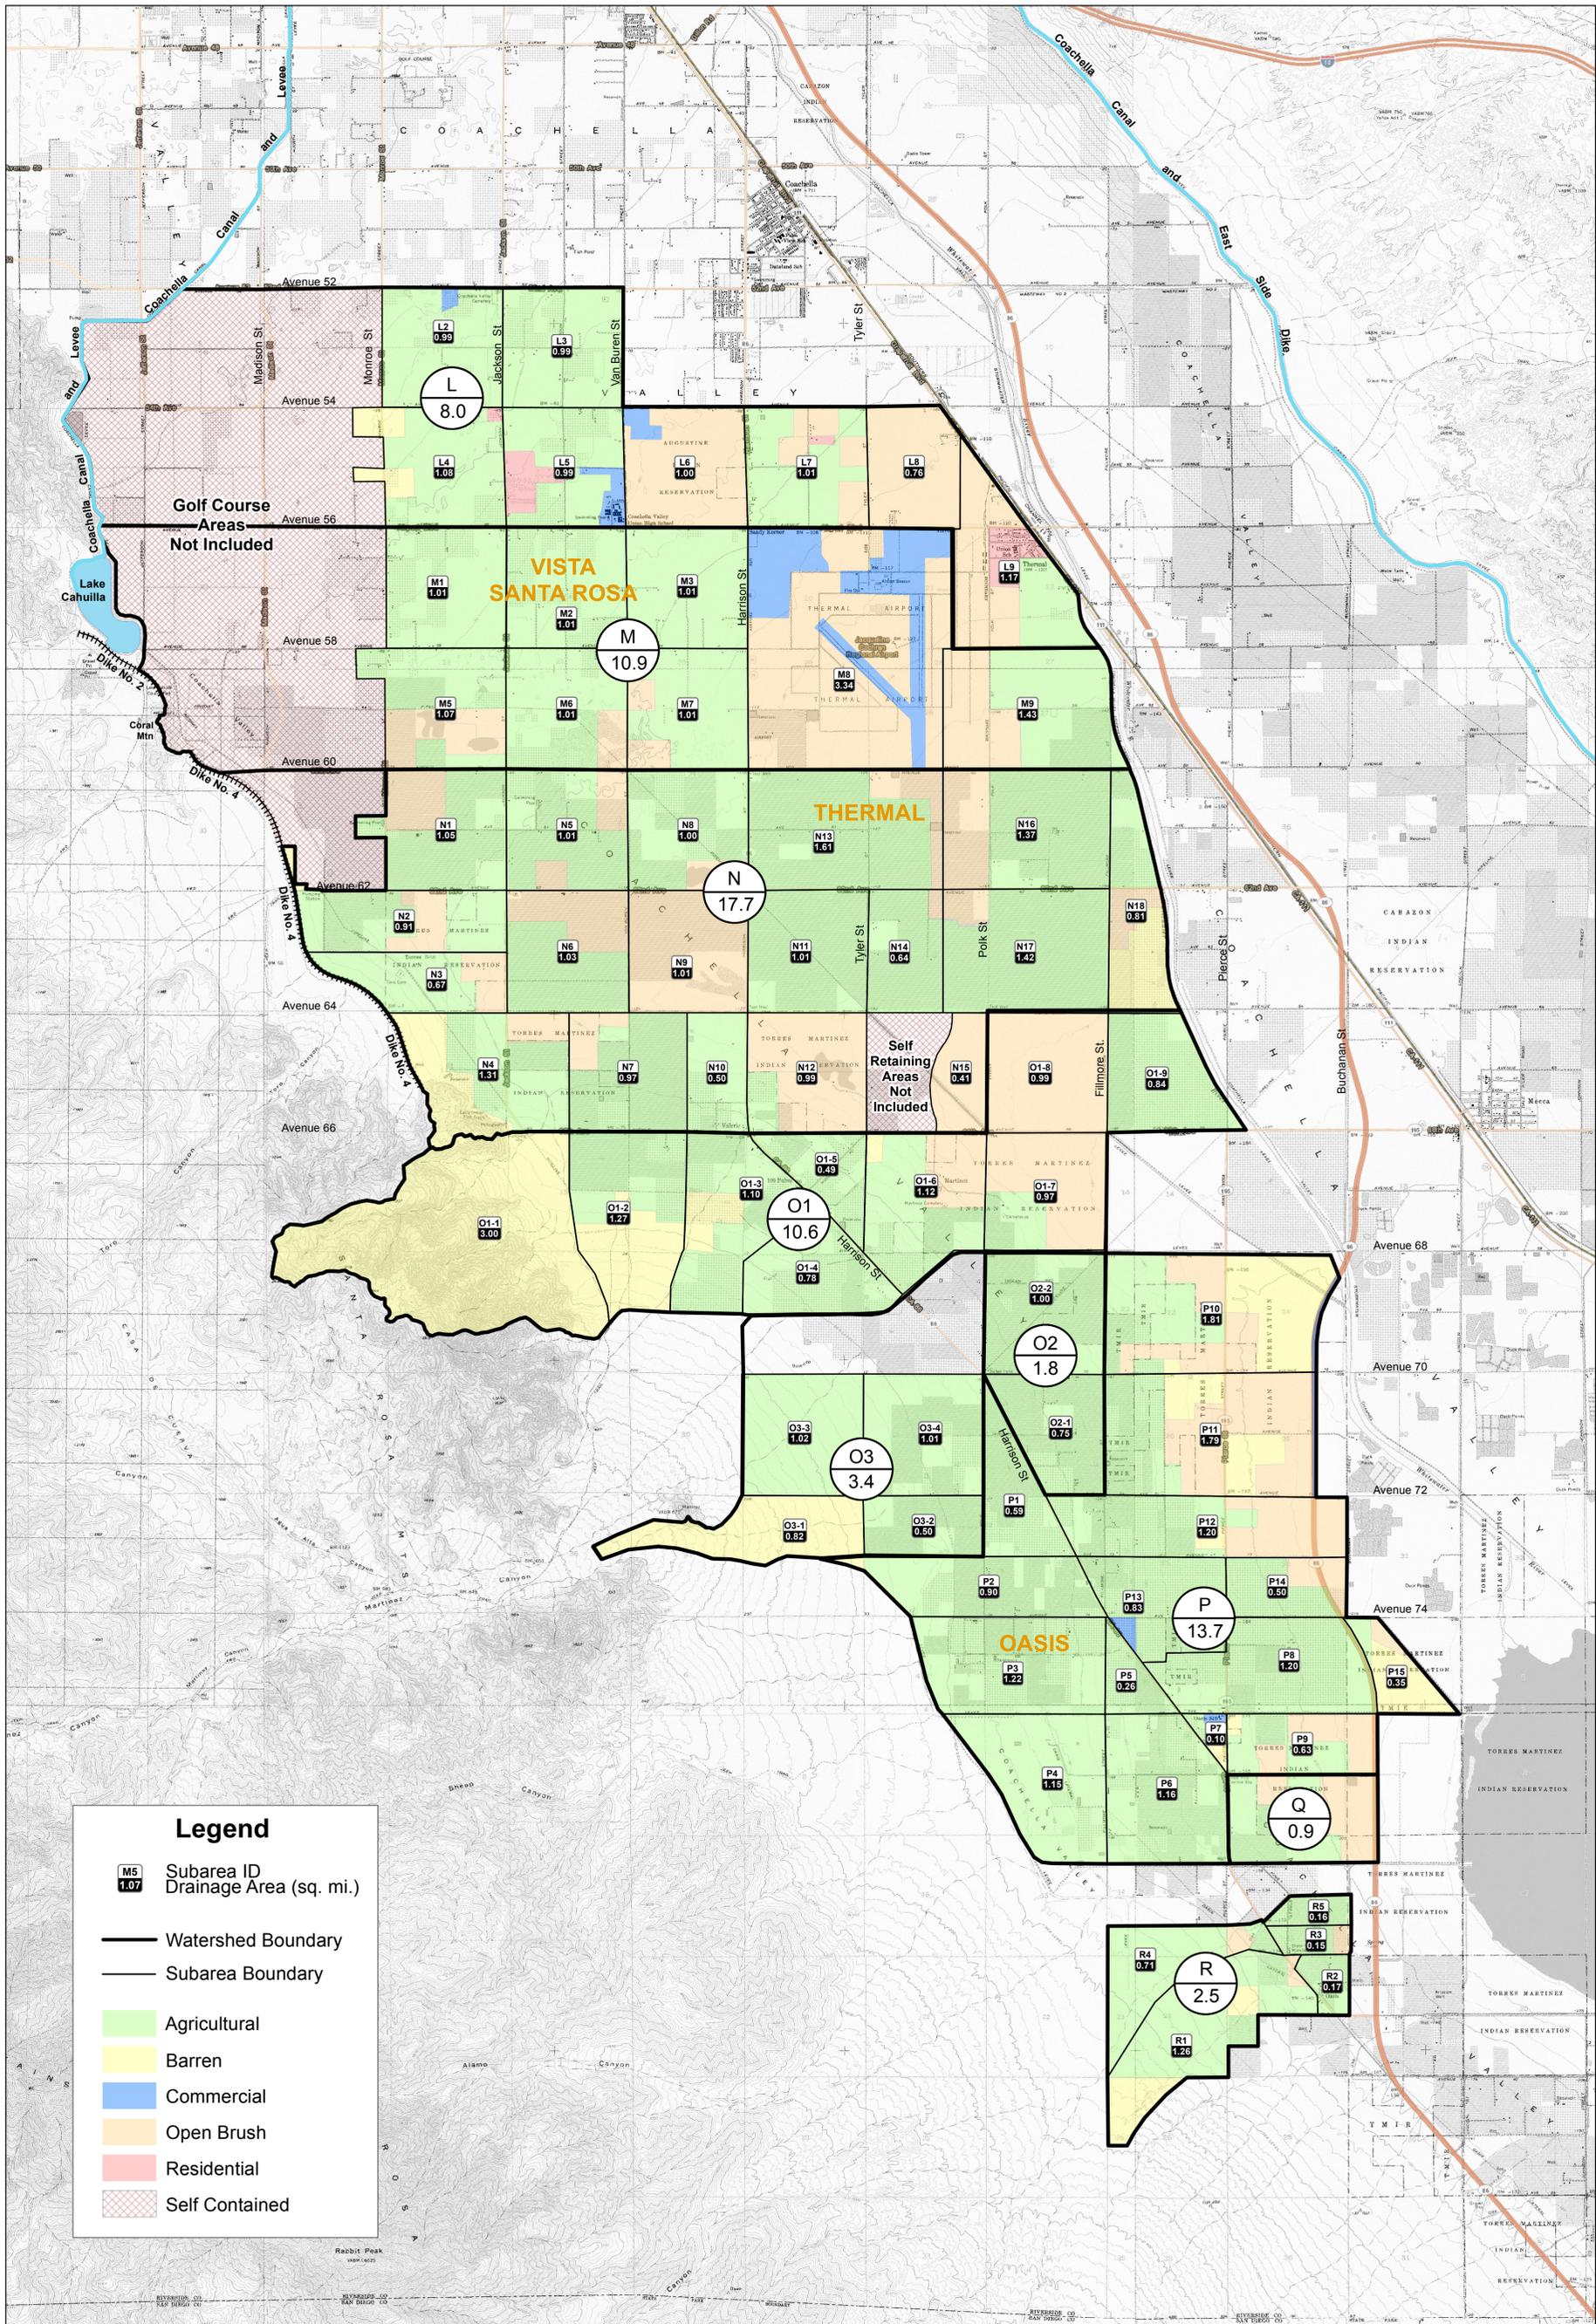


**Legend**

- M5  
1.07 Subarea ID
- Drainage Area (sq. mi.)
- Watershed Boundary
- Subarea Boundary
- Agricultural
- Barren
- Commercial
- Open Brush
- Residential
- Self Contained

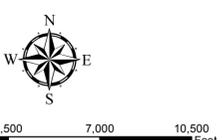

**EXHIBIT 3**  
**Land Cover Map**  
**Oasis Valley Floor Region SMP**



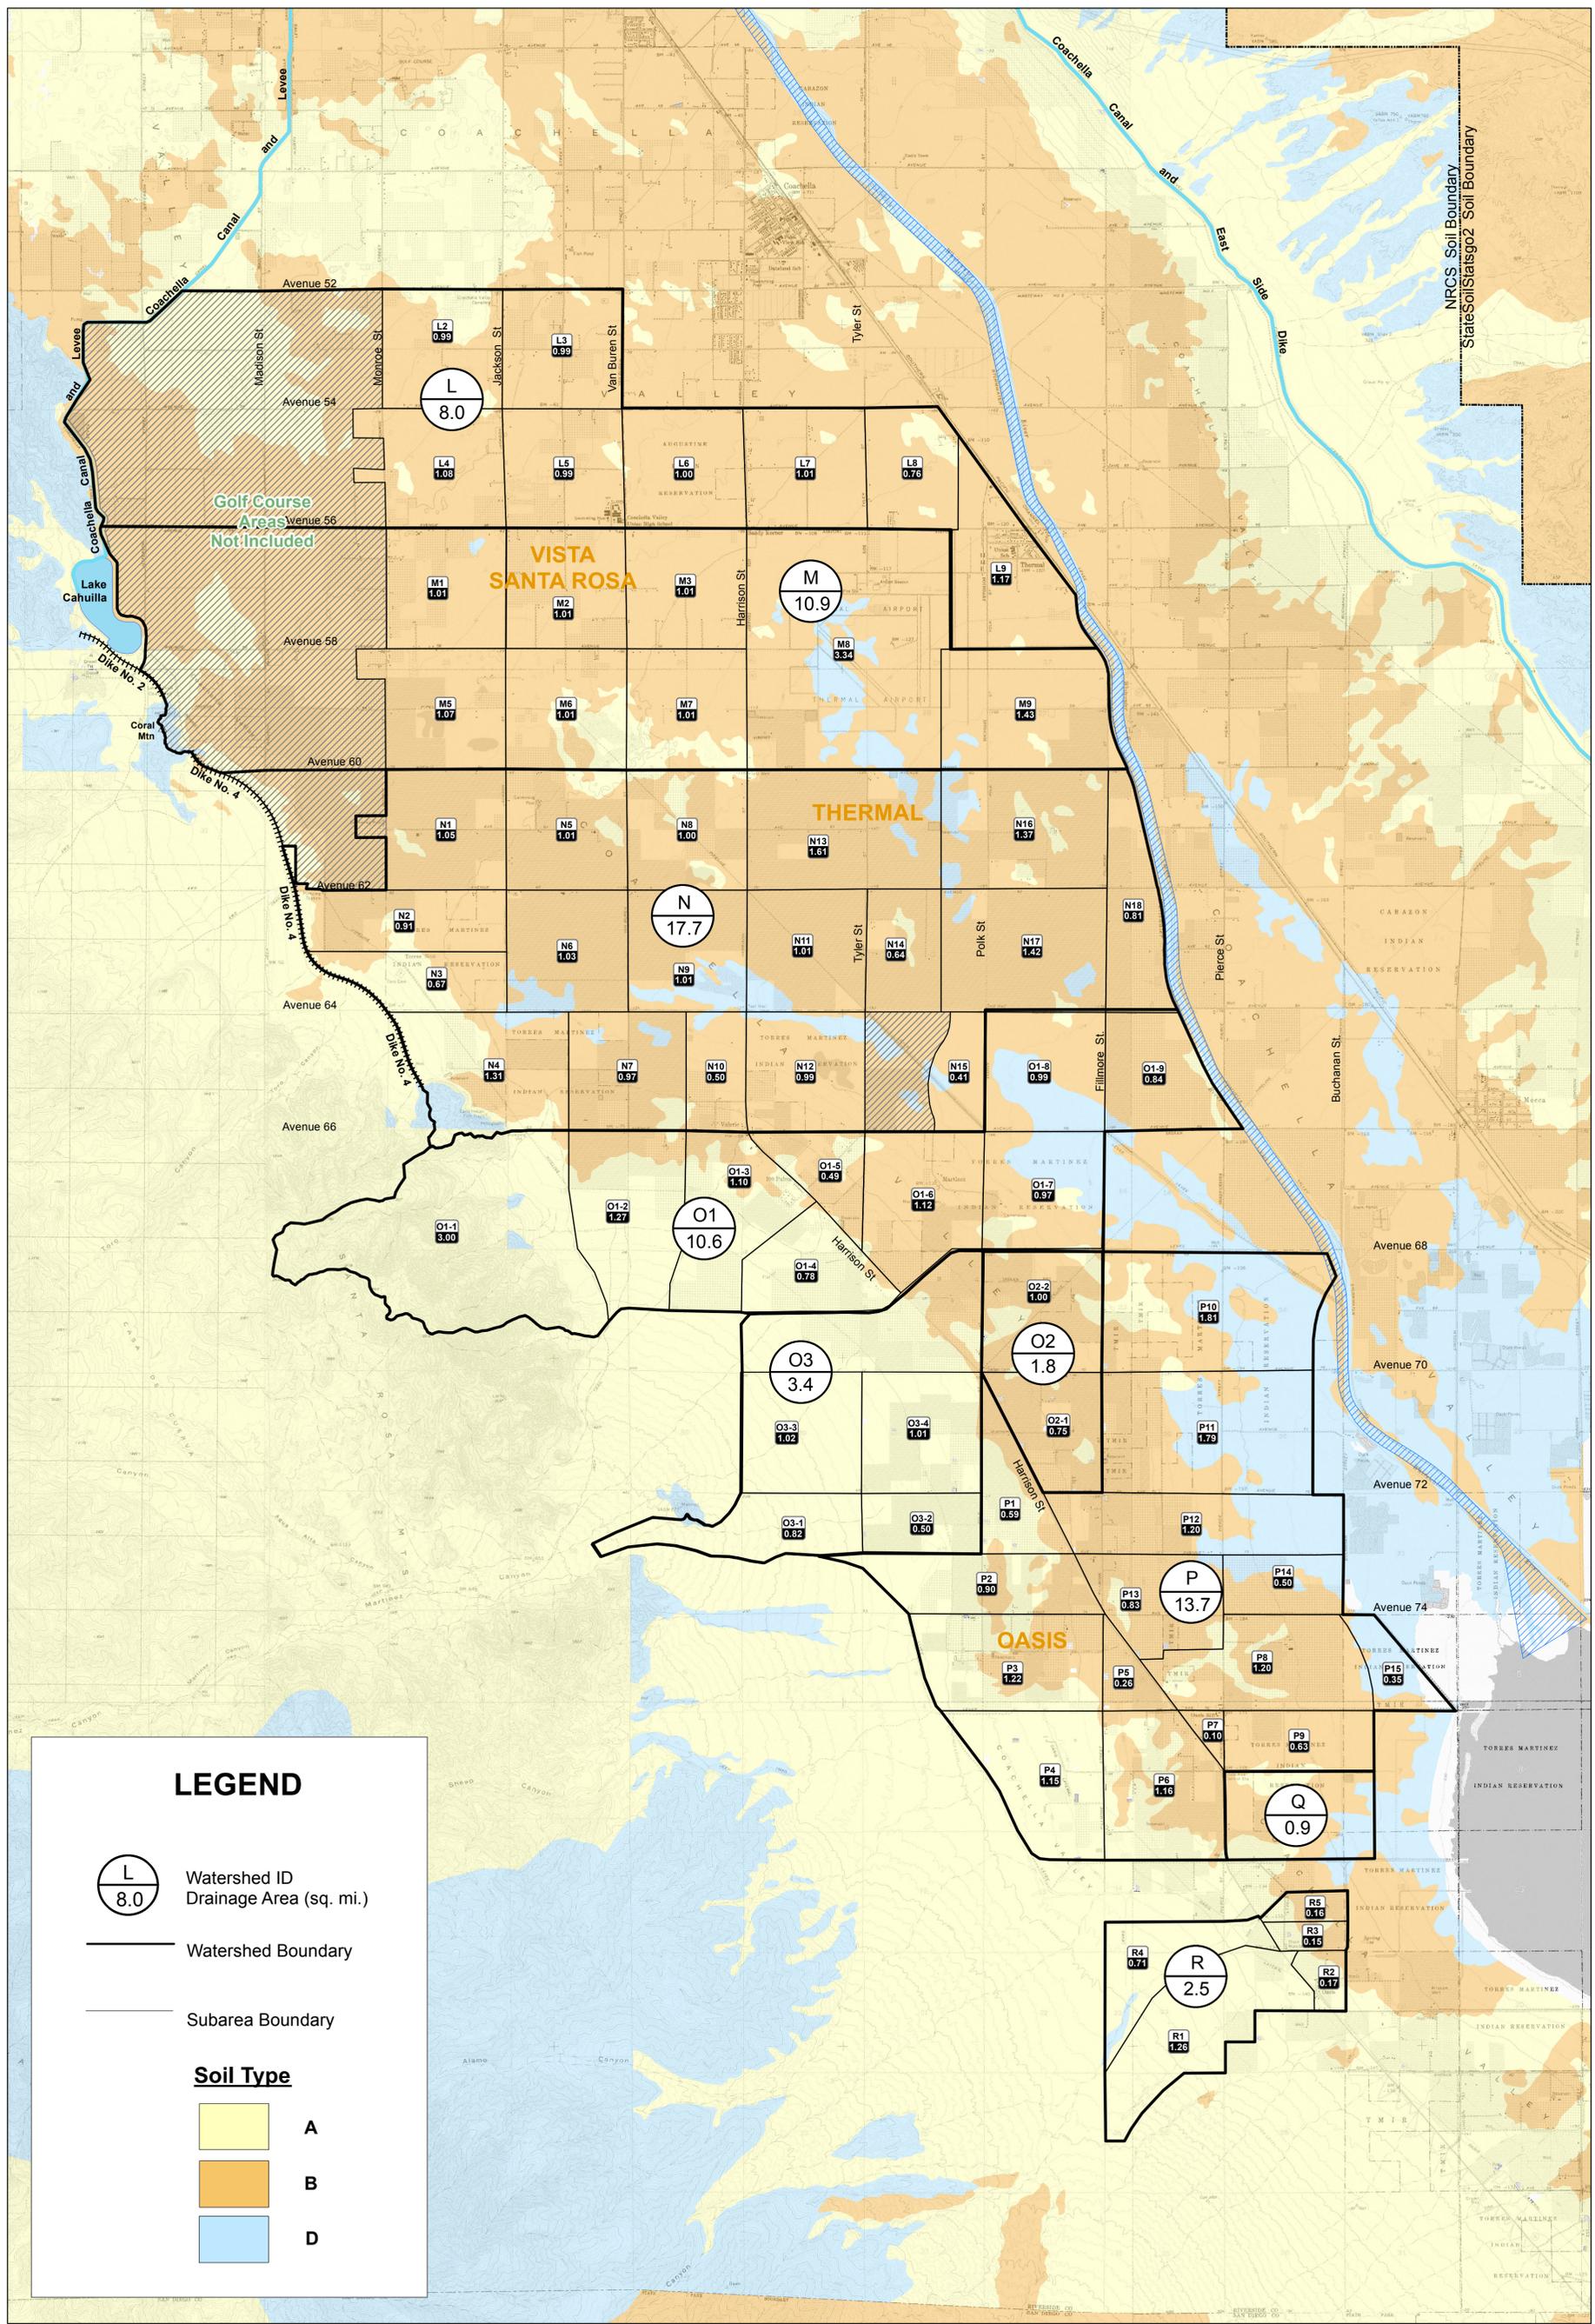


### LEGEND

-  Watershed ID  
Drainage Area (sq. mi.)
-  Watershed Boundary
-  Subarea Boundary
- Soil Type**
-  A
-  B
-  D



## EXHIBIT 4 Hydrologic Soil Group Map Oasis\Valley Floor Region SMP



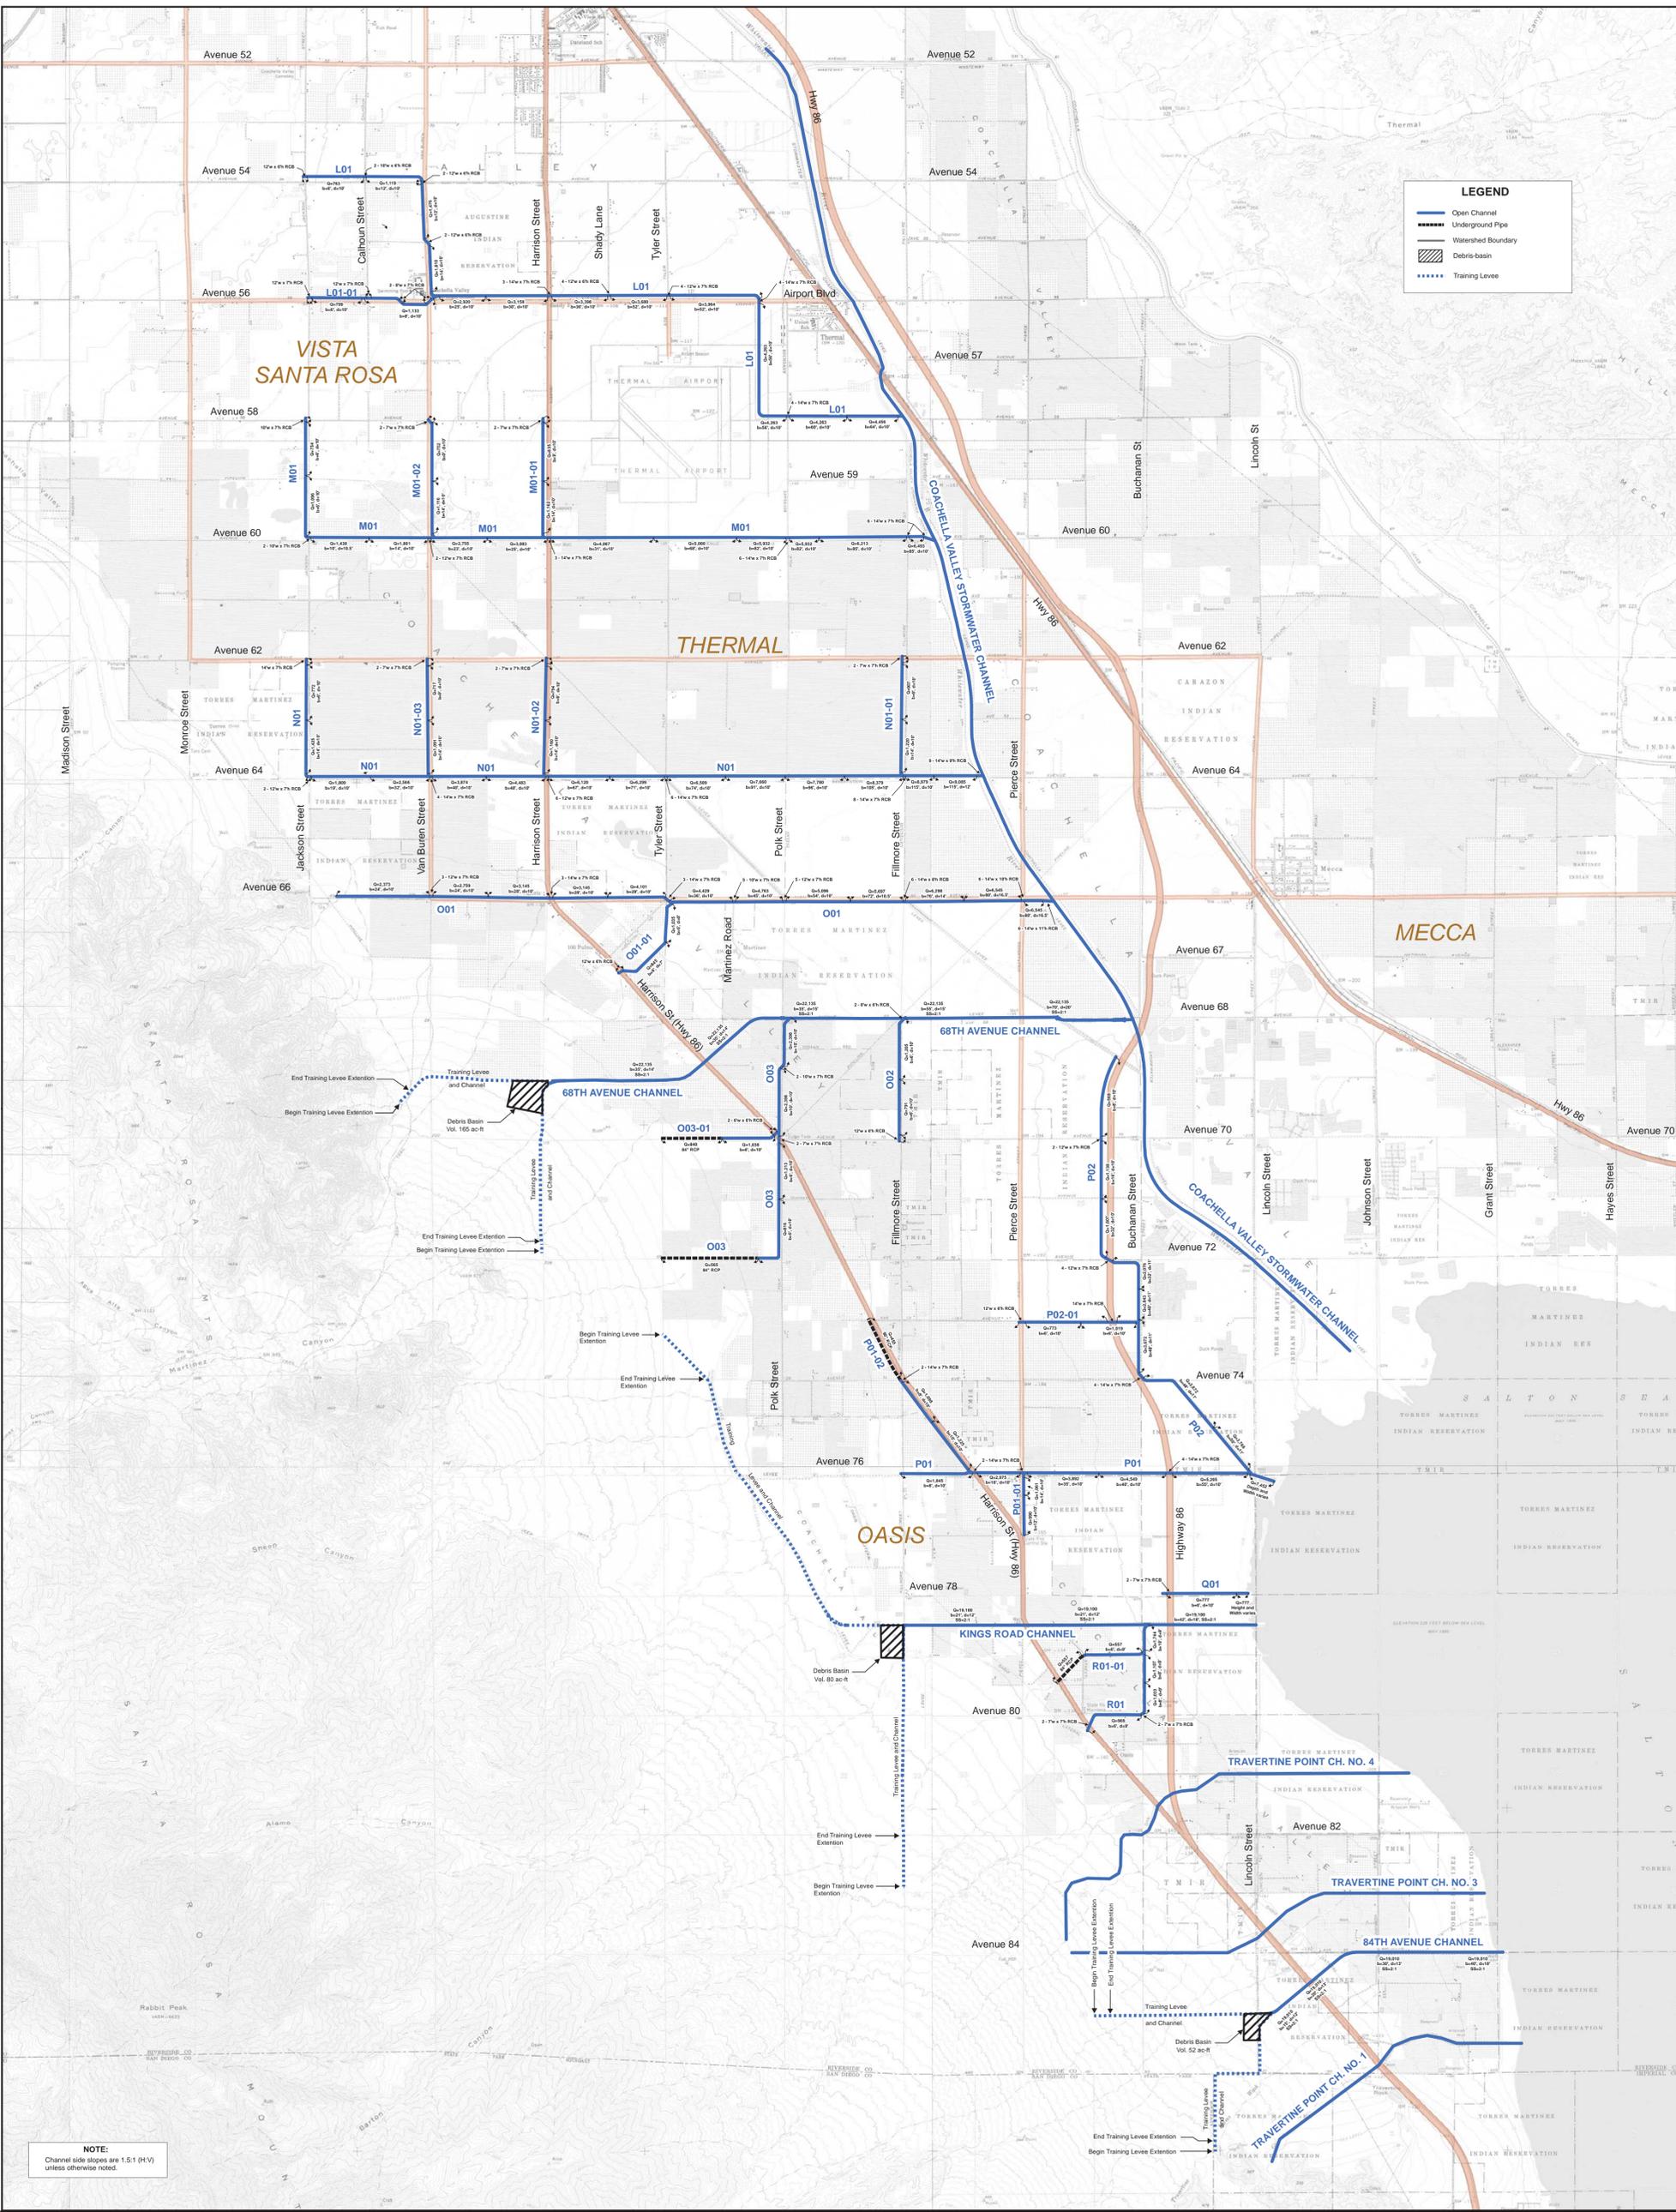

**LEGEND**

- Open Channel
- Underground Pipe
- Watershed Boundary
- Debris-basin
- - - - - Training Levee

NOTE:  
Channel side slopes are 1.5:1 (H:V)  
unless otherwise noted.

Exhibit 5  
SMP Facility Map  
Oasis/Valley Floor Region

Prepared for:  
Water District

Prepared by:  
ALBERT A. WEBB & ASSOCIATES  
TETRA TECH  
OLSON ENGINEERING

A L B E R T A .



A S S O C I A T E S

**Corporate Headquarters**

3788 McCray Street  
Riverside, CA 92506  
951.686.1070

**Palm Desert Office**

36-951 Cook Street #103  
Palm Desert, CA 92211  
760.568.5005

**Murrieta Office**

41391 Kalmia Street #320  
Murrieta, CA 92562  
951.686.1070